


- 1. PHILADELPHIA GAS COMPANY IS TO PROVIDE FINAL GAS LINE DESIGN INCLUDING LAYOUT, DEPTH AND METER LOCATION.
- 2. UNDERGROUND UTILITY LOCATIONS ARE BASED UPON VISUAL SURFACE EVIDENCE GATHERED DURING THE FIELD SURVEY AND FROM VERBAL INFORMATION PROVIDED IN THE FIELD BY NATIONAL PARK SERVICE STAFF. NO UNDERGROUND UTILITY LOCATING OR MAPPING WAS PERFORMED BY VHB OR OTHERS. THEREFORE, ALL UTILITIES MAY NOT BE INDICATED ON THE SURVEY. ALL UNDERGROUND UTILITY LOCATIONS SHOULD BE HORIZONTALLY AND VERTICALLY FIELD VERIFIED PRIOR TO CONSTRUCTION.


SECTION C10 SCALE: 1"=2' (HORIZONTAL & VERTICAL)

- 1. PHILADELPHIA GAS COMPANY IS TO PROVIDE FINAL GAS LINE DESIGN INCLUDING LAYOUT, DEPTH AND METER LOCATION.
- 2. UNDERGROUND UTILITY LOCATIONS ARE BASED UPON VISUAL SURFACE EVIDENCE GATHERED DURING THE FIELD SURVEY AND FROM VERBAL INFORMATION PROVIDED IN THE FIELD BY NATIONAL PARK SERVICE STAFF. NO UNDERGROUND UTILITY LOCATING OR MAPPING WAS PERFORMED BY VHB OR OTHERS. THEREFORE, ALL UTILITIES MAY NOT BE INDICATED ON THE SURVEY. ALL UNDERGROUND UTILITY LOCATIONS SHOULD BE HORIZONTALLY AND VERTICALLY FIELD VERIFIED PRIOR TO CONSTRUCTION.

SECTION SCALE: 1"=2' (HORIZONTAL & VERTICAL)

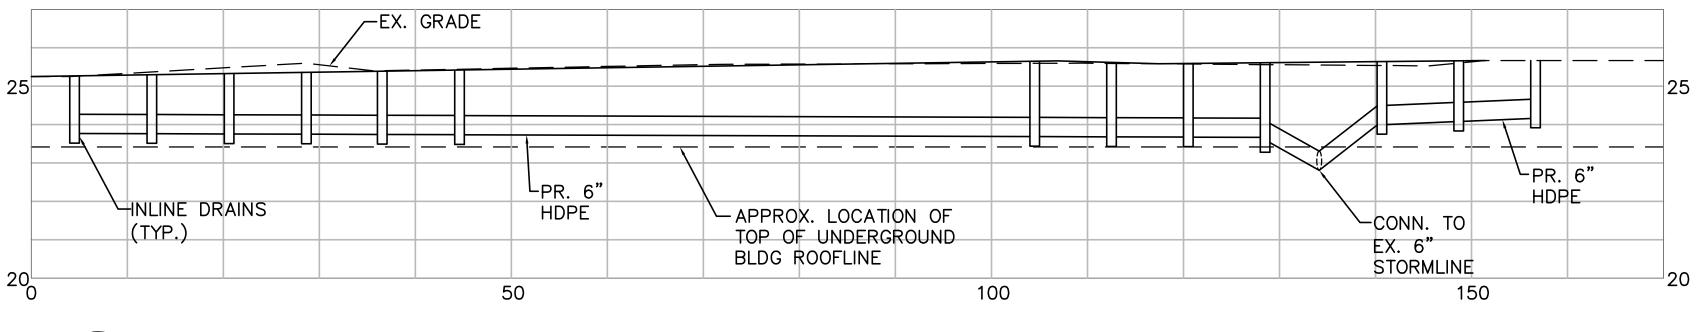

STORMLINE PROFILE C10  $\int$  SCALE: 1"=10' (HORIZONTAL); 1"=2.5' (VERTICAL)

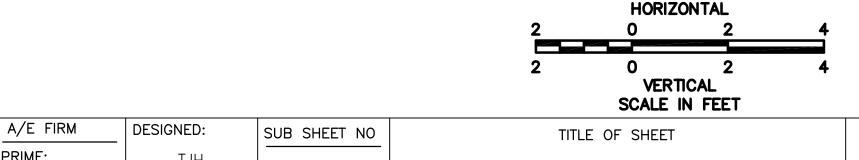

SECTIONS & PROFILES QUINN EVANS ARCHITECTS TECH. REVIEW: FRANKLIN COURT MUSEUM TJH VHB, INC. INDEPENDENCE NATIONAL WILLIAMSBURG, VA DATE: HISTORICAL PARK 03/15/2011

100042 PMIS/PKG NO. INDE-8384 SHEET 19 of 219

DRAWING NO.

EXISTING

BUILDING


-PR. GAS


LINE TRENCH

(SEE DETAIL)

-PR. GAS LINE

25

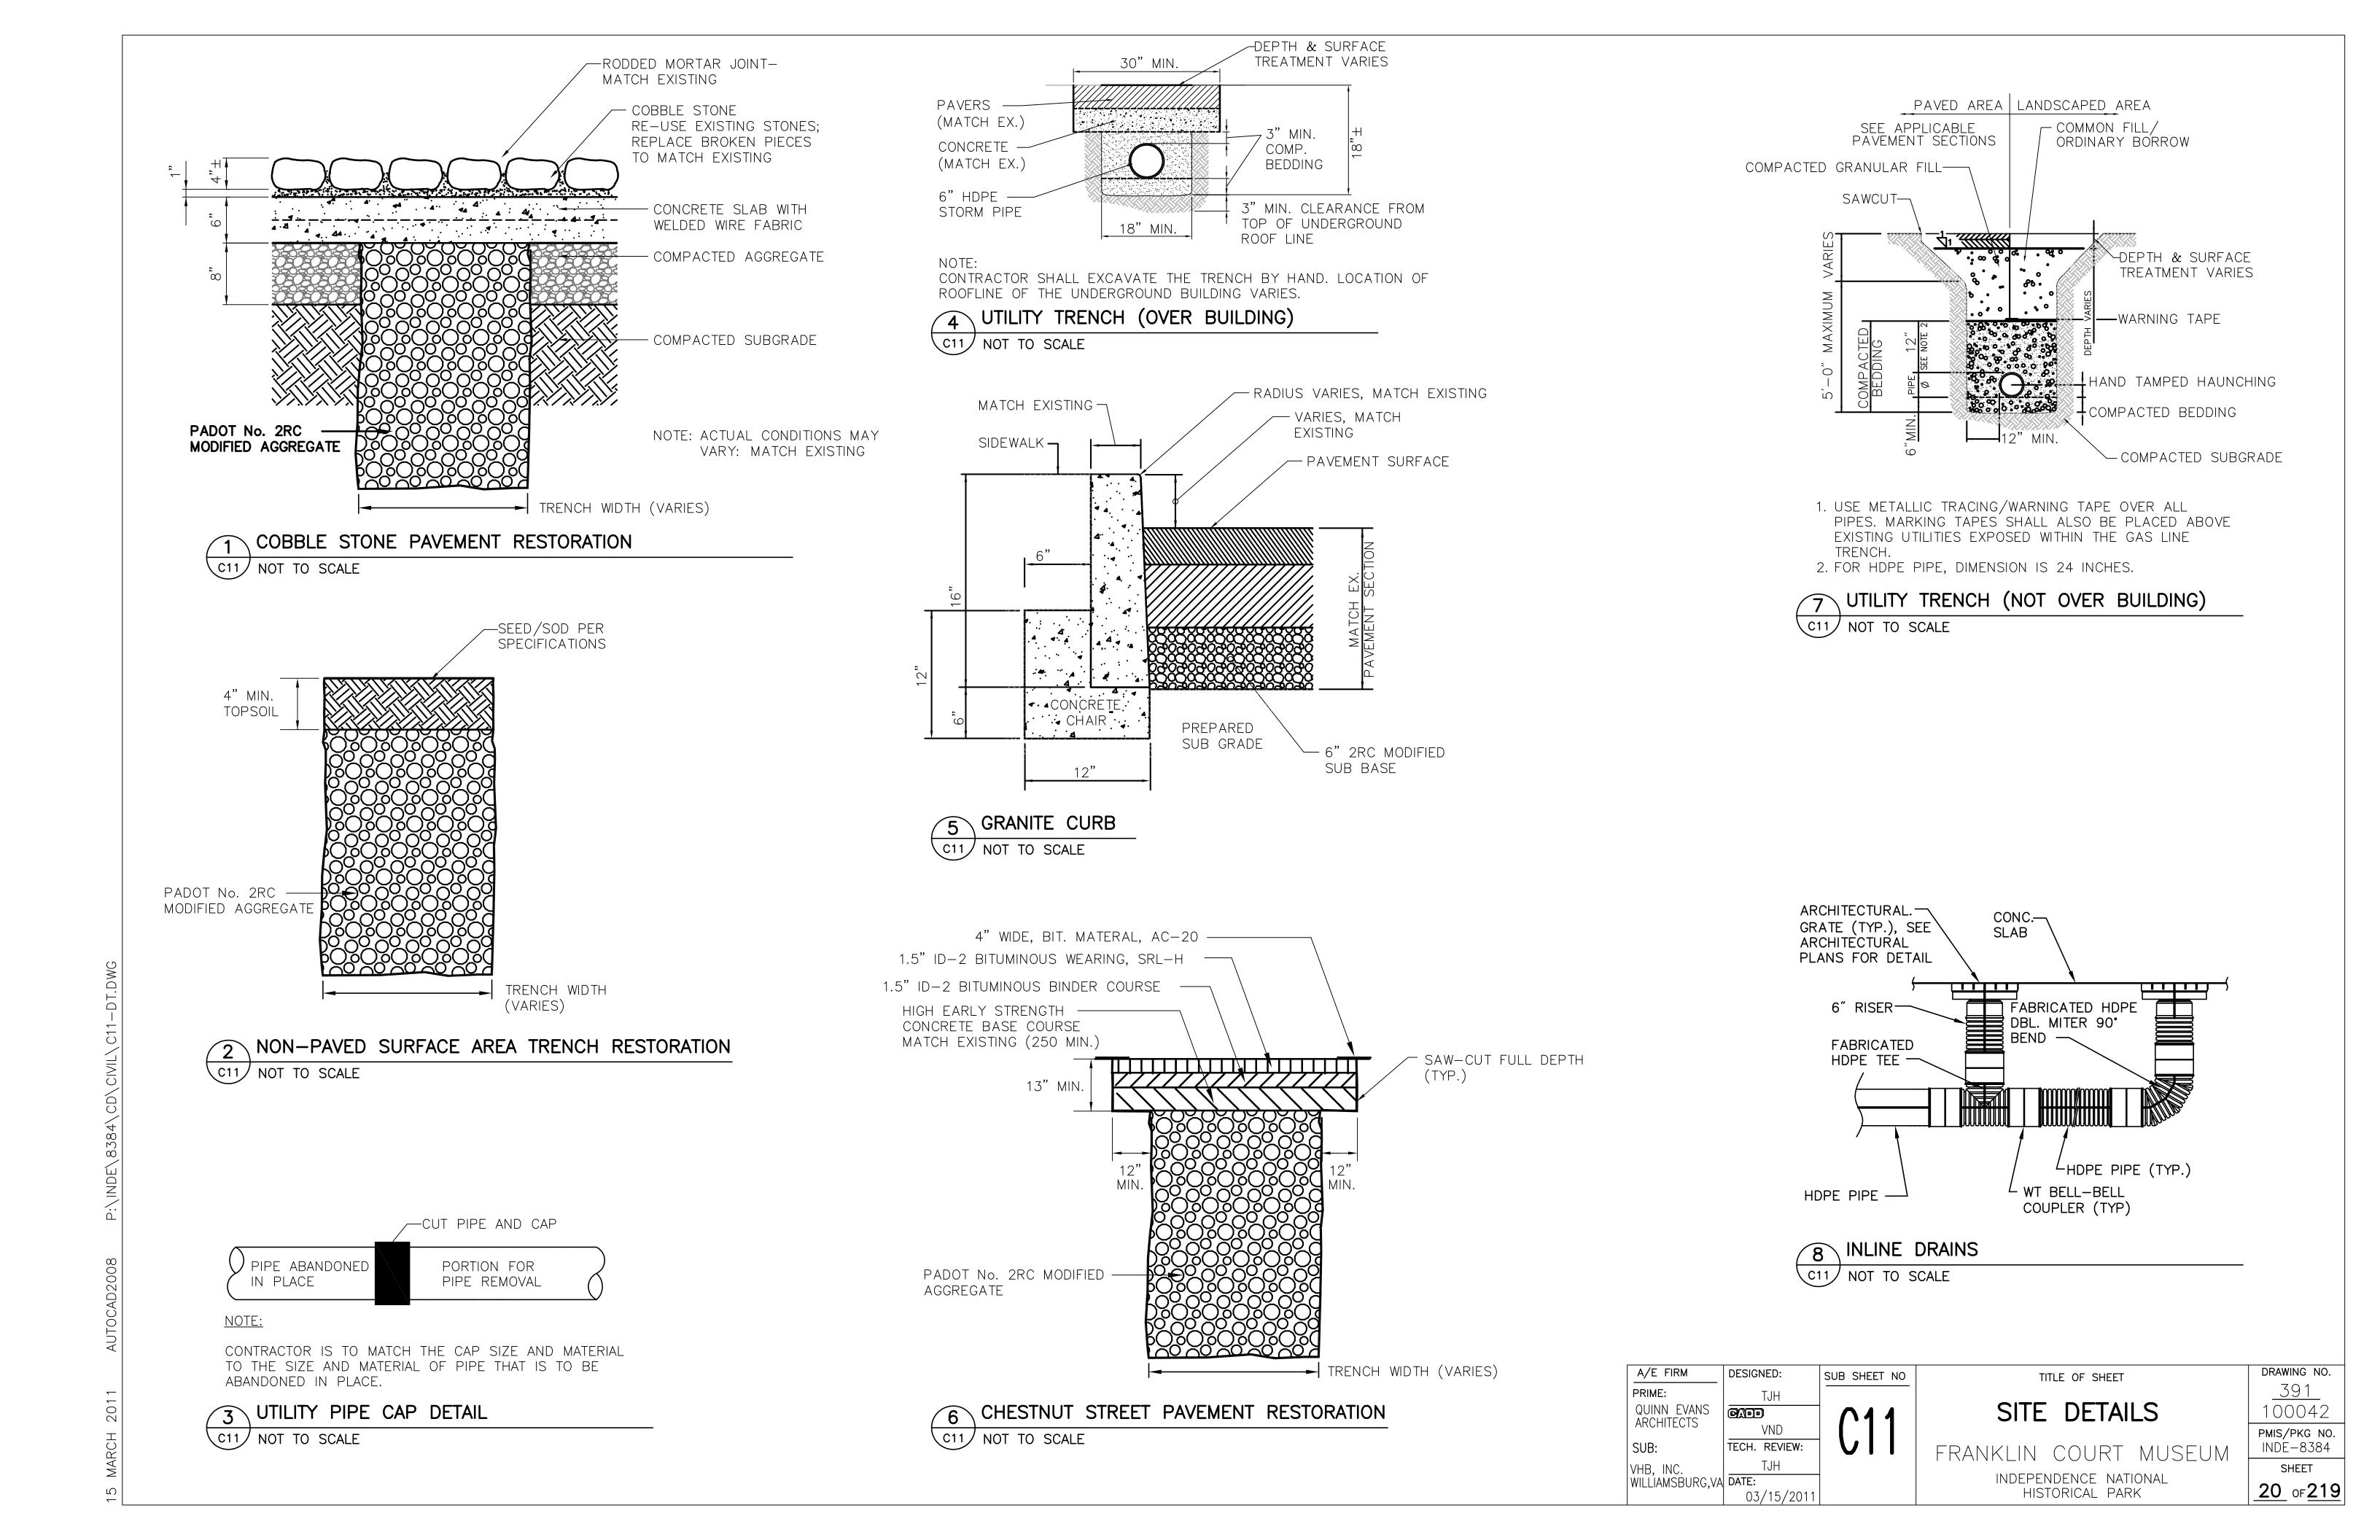

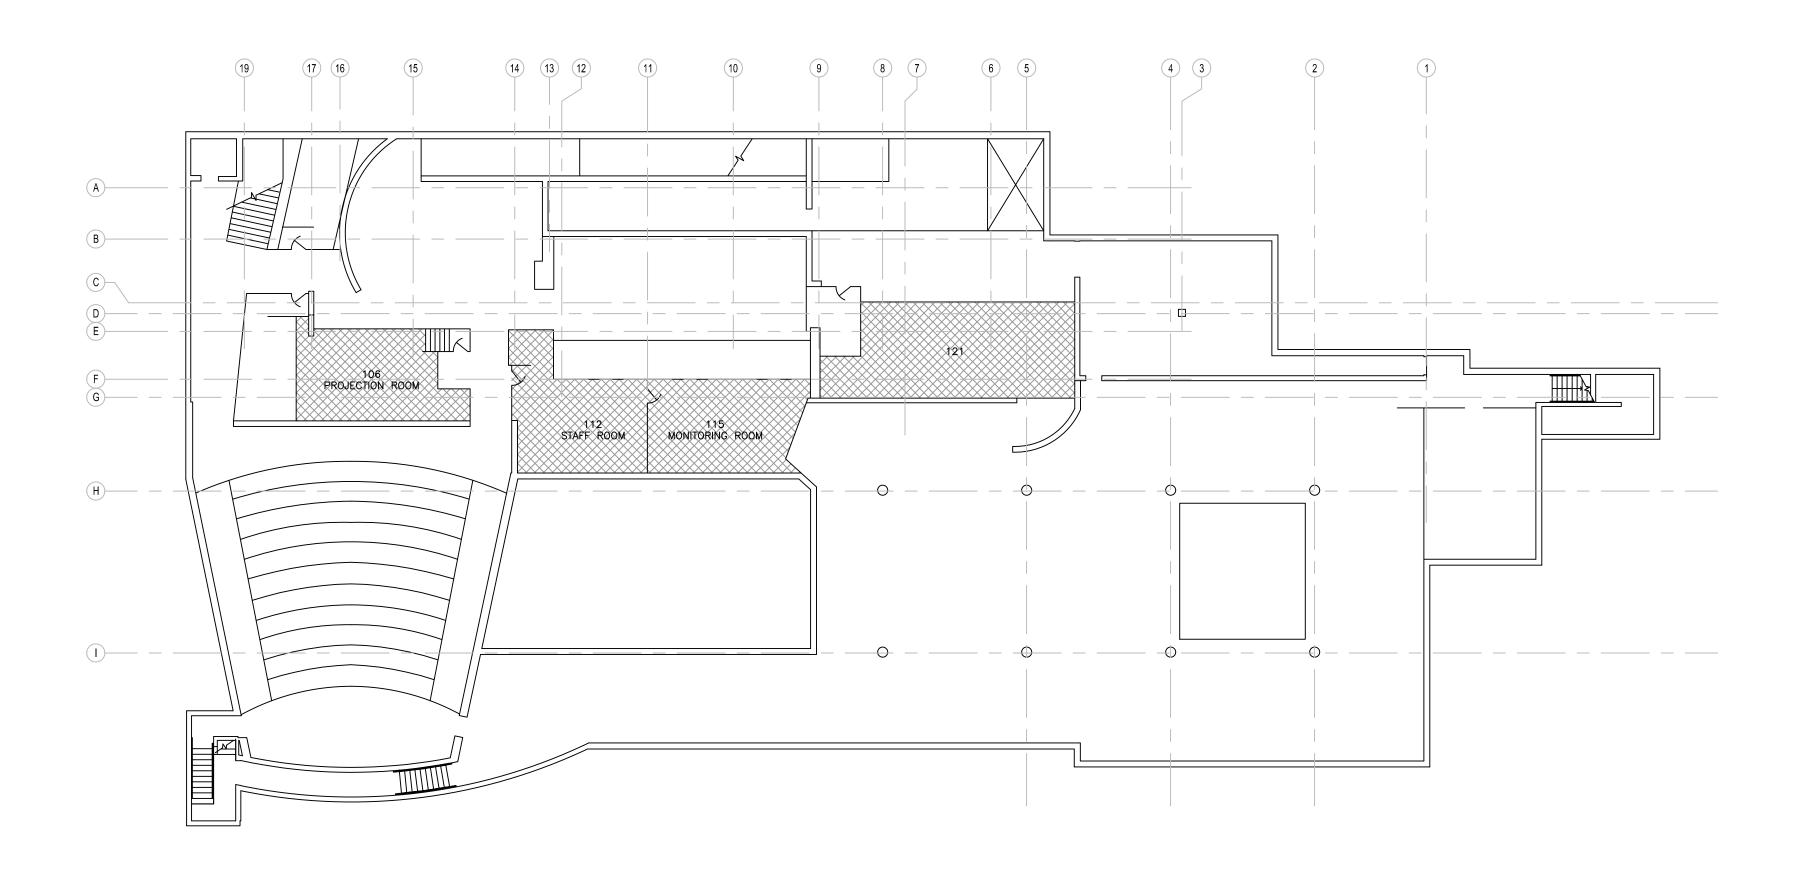

## LEGEND



12" X 12" VINYL ASBESTOS FLOOR TILE AND MASTIC TO BE REMOVED


## **GENERAL NOTES**


- BY SUBMITTING A BID, THE ASBESTOS ABATEMENT CONTRACTOR SIGNIFIES
  THEY HAVE VISITED THE SITE, EXAMINED CONDITIONS THAT MAY AFFECT THE
  WORK, VERIFIED STATED QUANTITIES OF ASBESTOS CONTAINING MATERIALS
  SCHEDULED FOR REMOVAL, AND IS INFORMED AS TO THE EXTENT AND
  CHARACTER OF THIS PROJECT.
- 2. THE ASBESTOS ABATEMENT CONTRACTOR SHALL SUPPLY SUFFICIENT TEMPORARY LIGHTING TO ILLUMINATE THE WORK AREAS DURING ABATEMENT. SUFFICIENT LIGHTING MEANS ALL ACTIVE WORK AREAS SHALL BE LIGHTED TO NOT LESS THAN THE MINIMUM ILLUMINATION INTENSITIES LISTED IN OSHA REGULATION 29 CFR 1926.56(A), TABLE D-3 FOR INDOORS: WAREHOUSES, CORRIDORS, HALLWAYS, AND EXIT WAYS (E.G. 5 FOOT CANDLES).
- 3. FLOOR PLAN IS SHOWN FOR ILLUSTRATIVE PURPOSES ONLY.
- 4. NOT ALL ARCHITECTURAL, MECHANICAL, ELECTRICAL, & PLUMBING COMPONENTS SHOWN ON DRAWING.






DESIGNED:	SUB SHEET NO.	TITLE OF SHEET	DRAWING NO.
BJB		MUSEUM LEVEL	391
		FLOOR PLAN	100042
BJB			PMIS/PKG NO.
TECH. REVIEW:			8384
BJB			SHEET
DATE:		FRANKLIN COURT MUSEUM	01 010
3/15/11		INDEPENDENCE NATIONAL HISTORICAL PARK	2 of $2$ 9

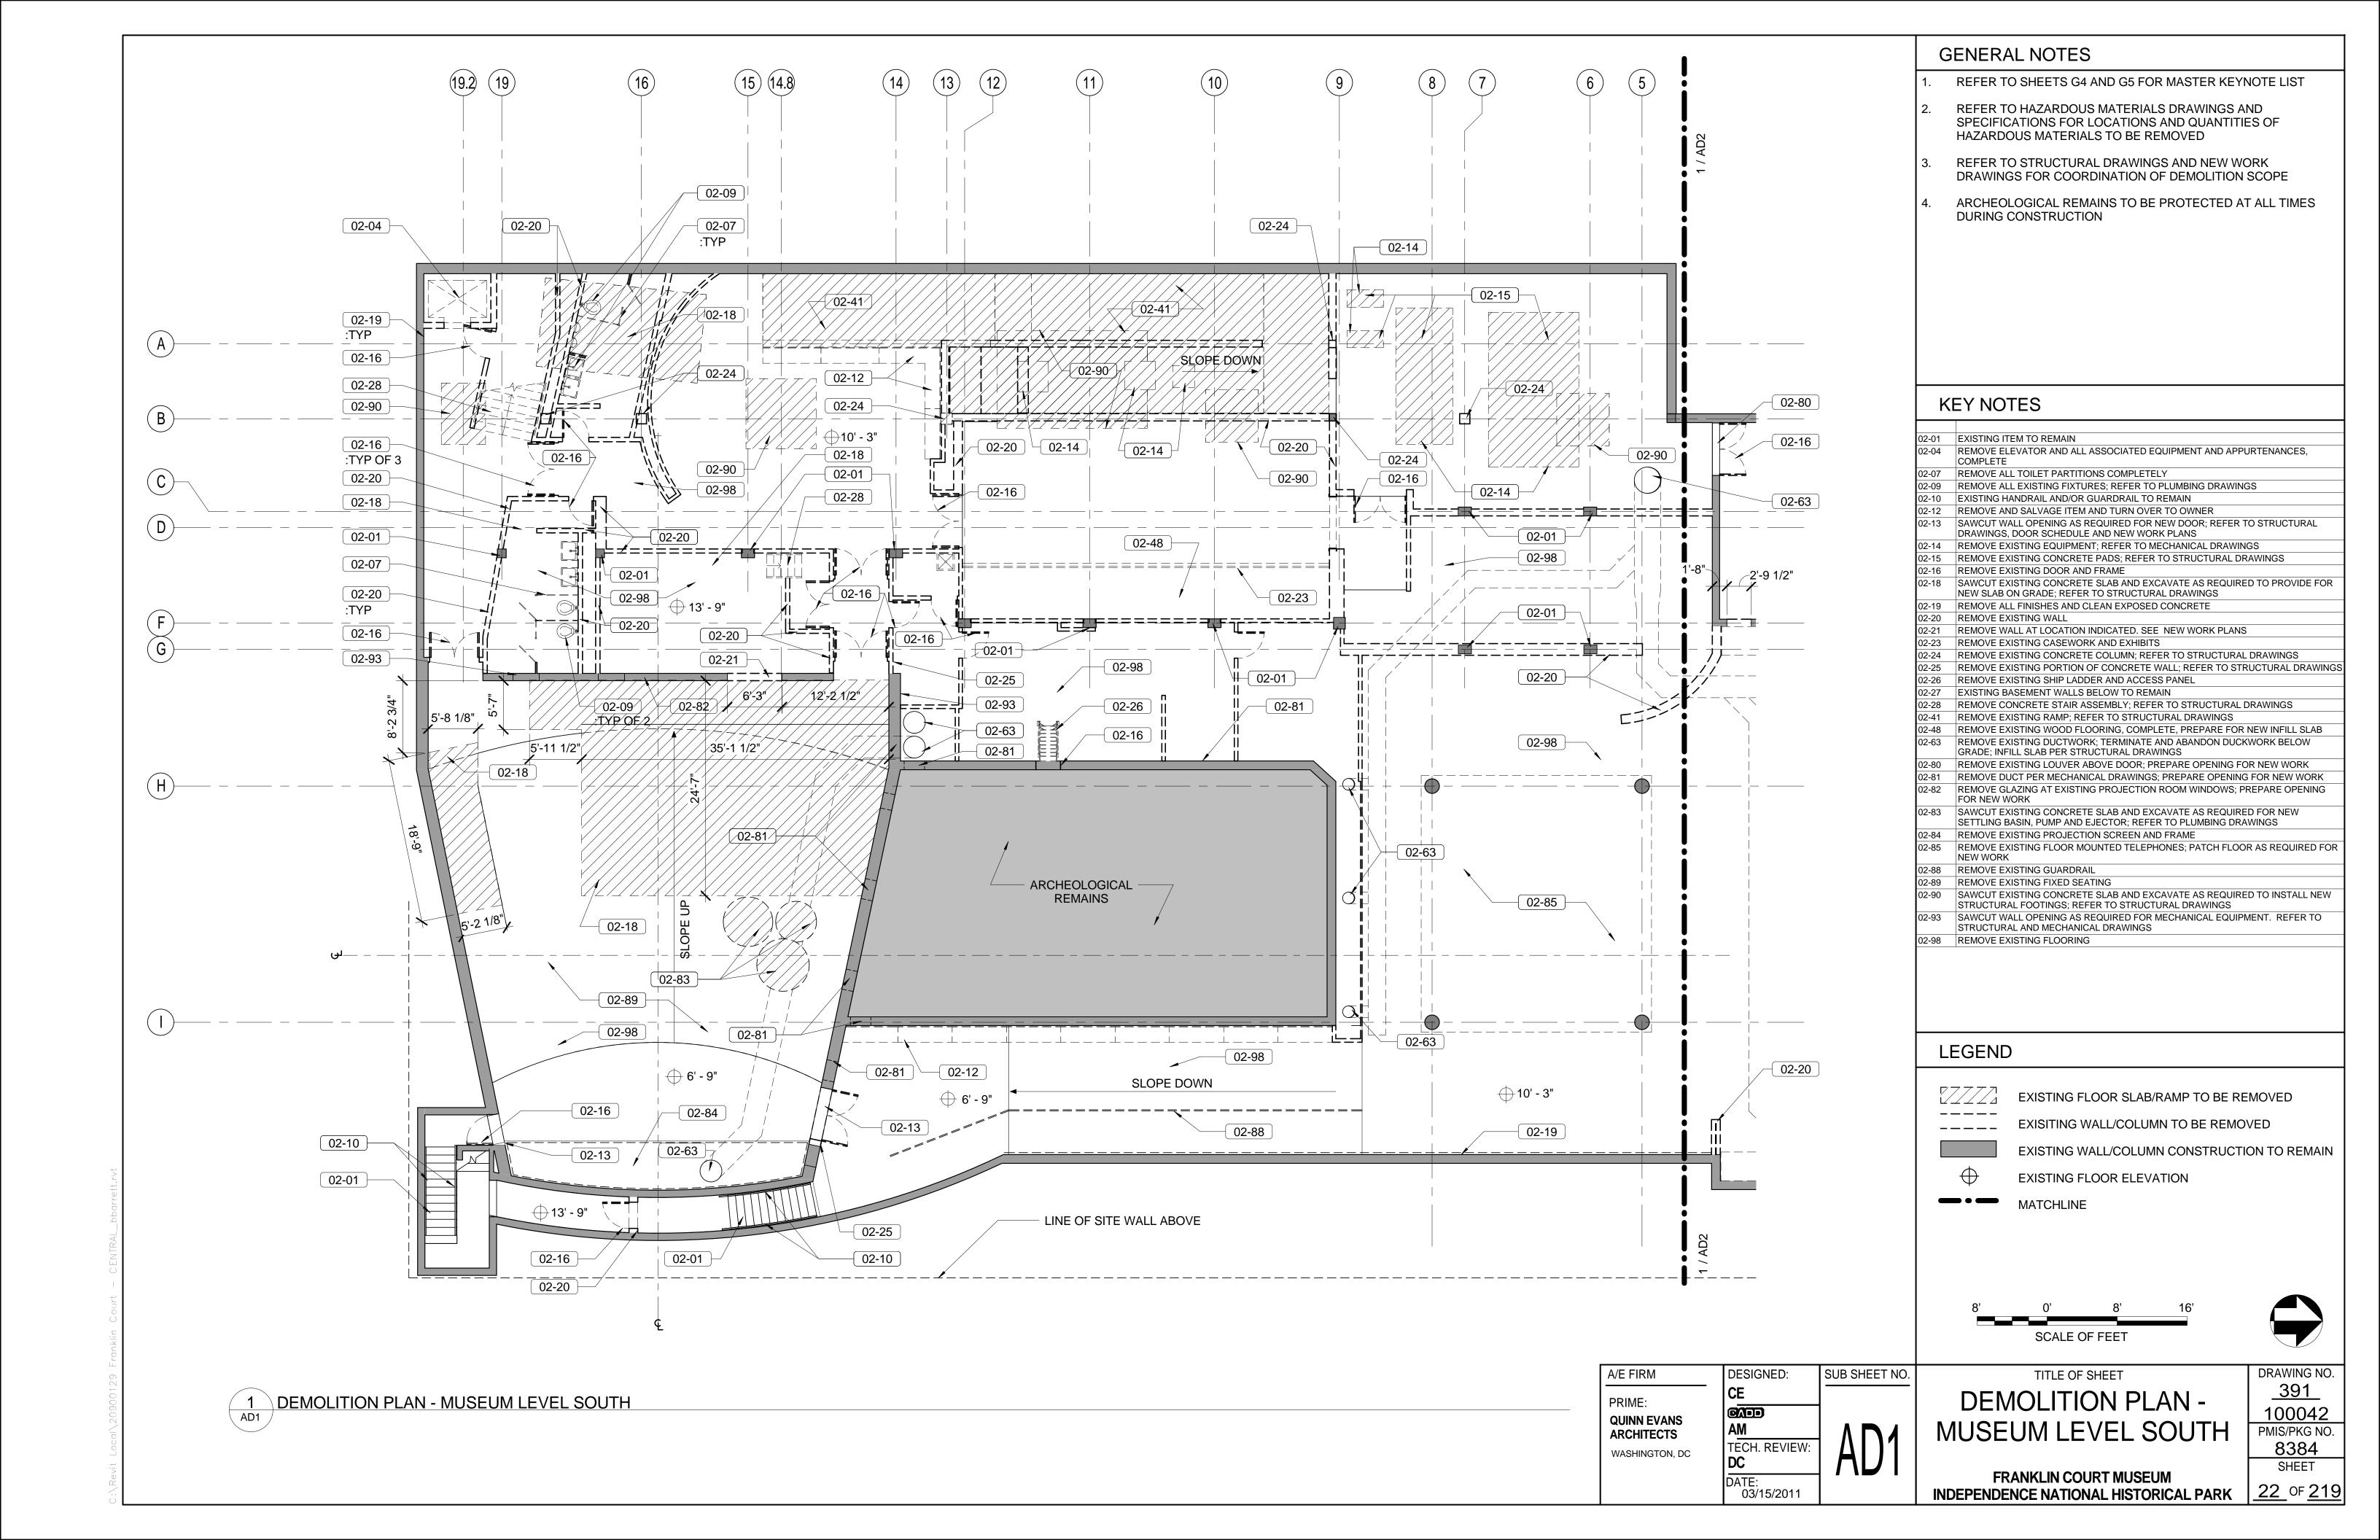

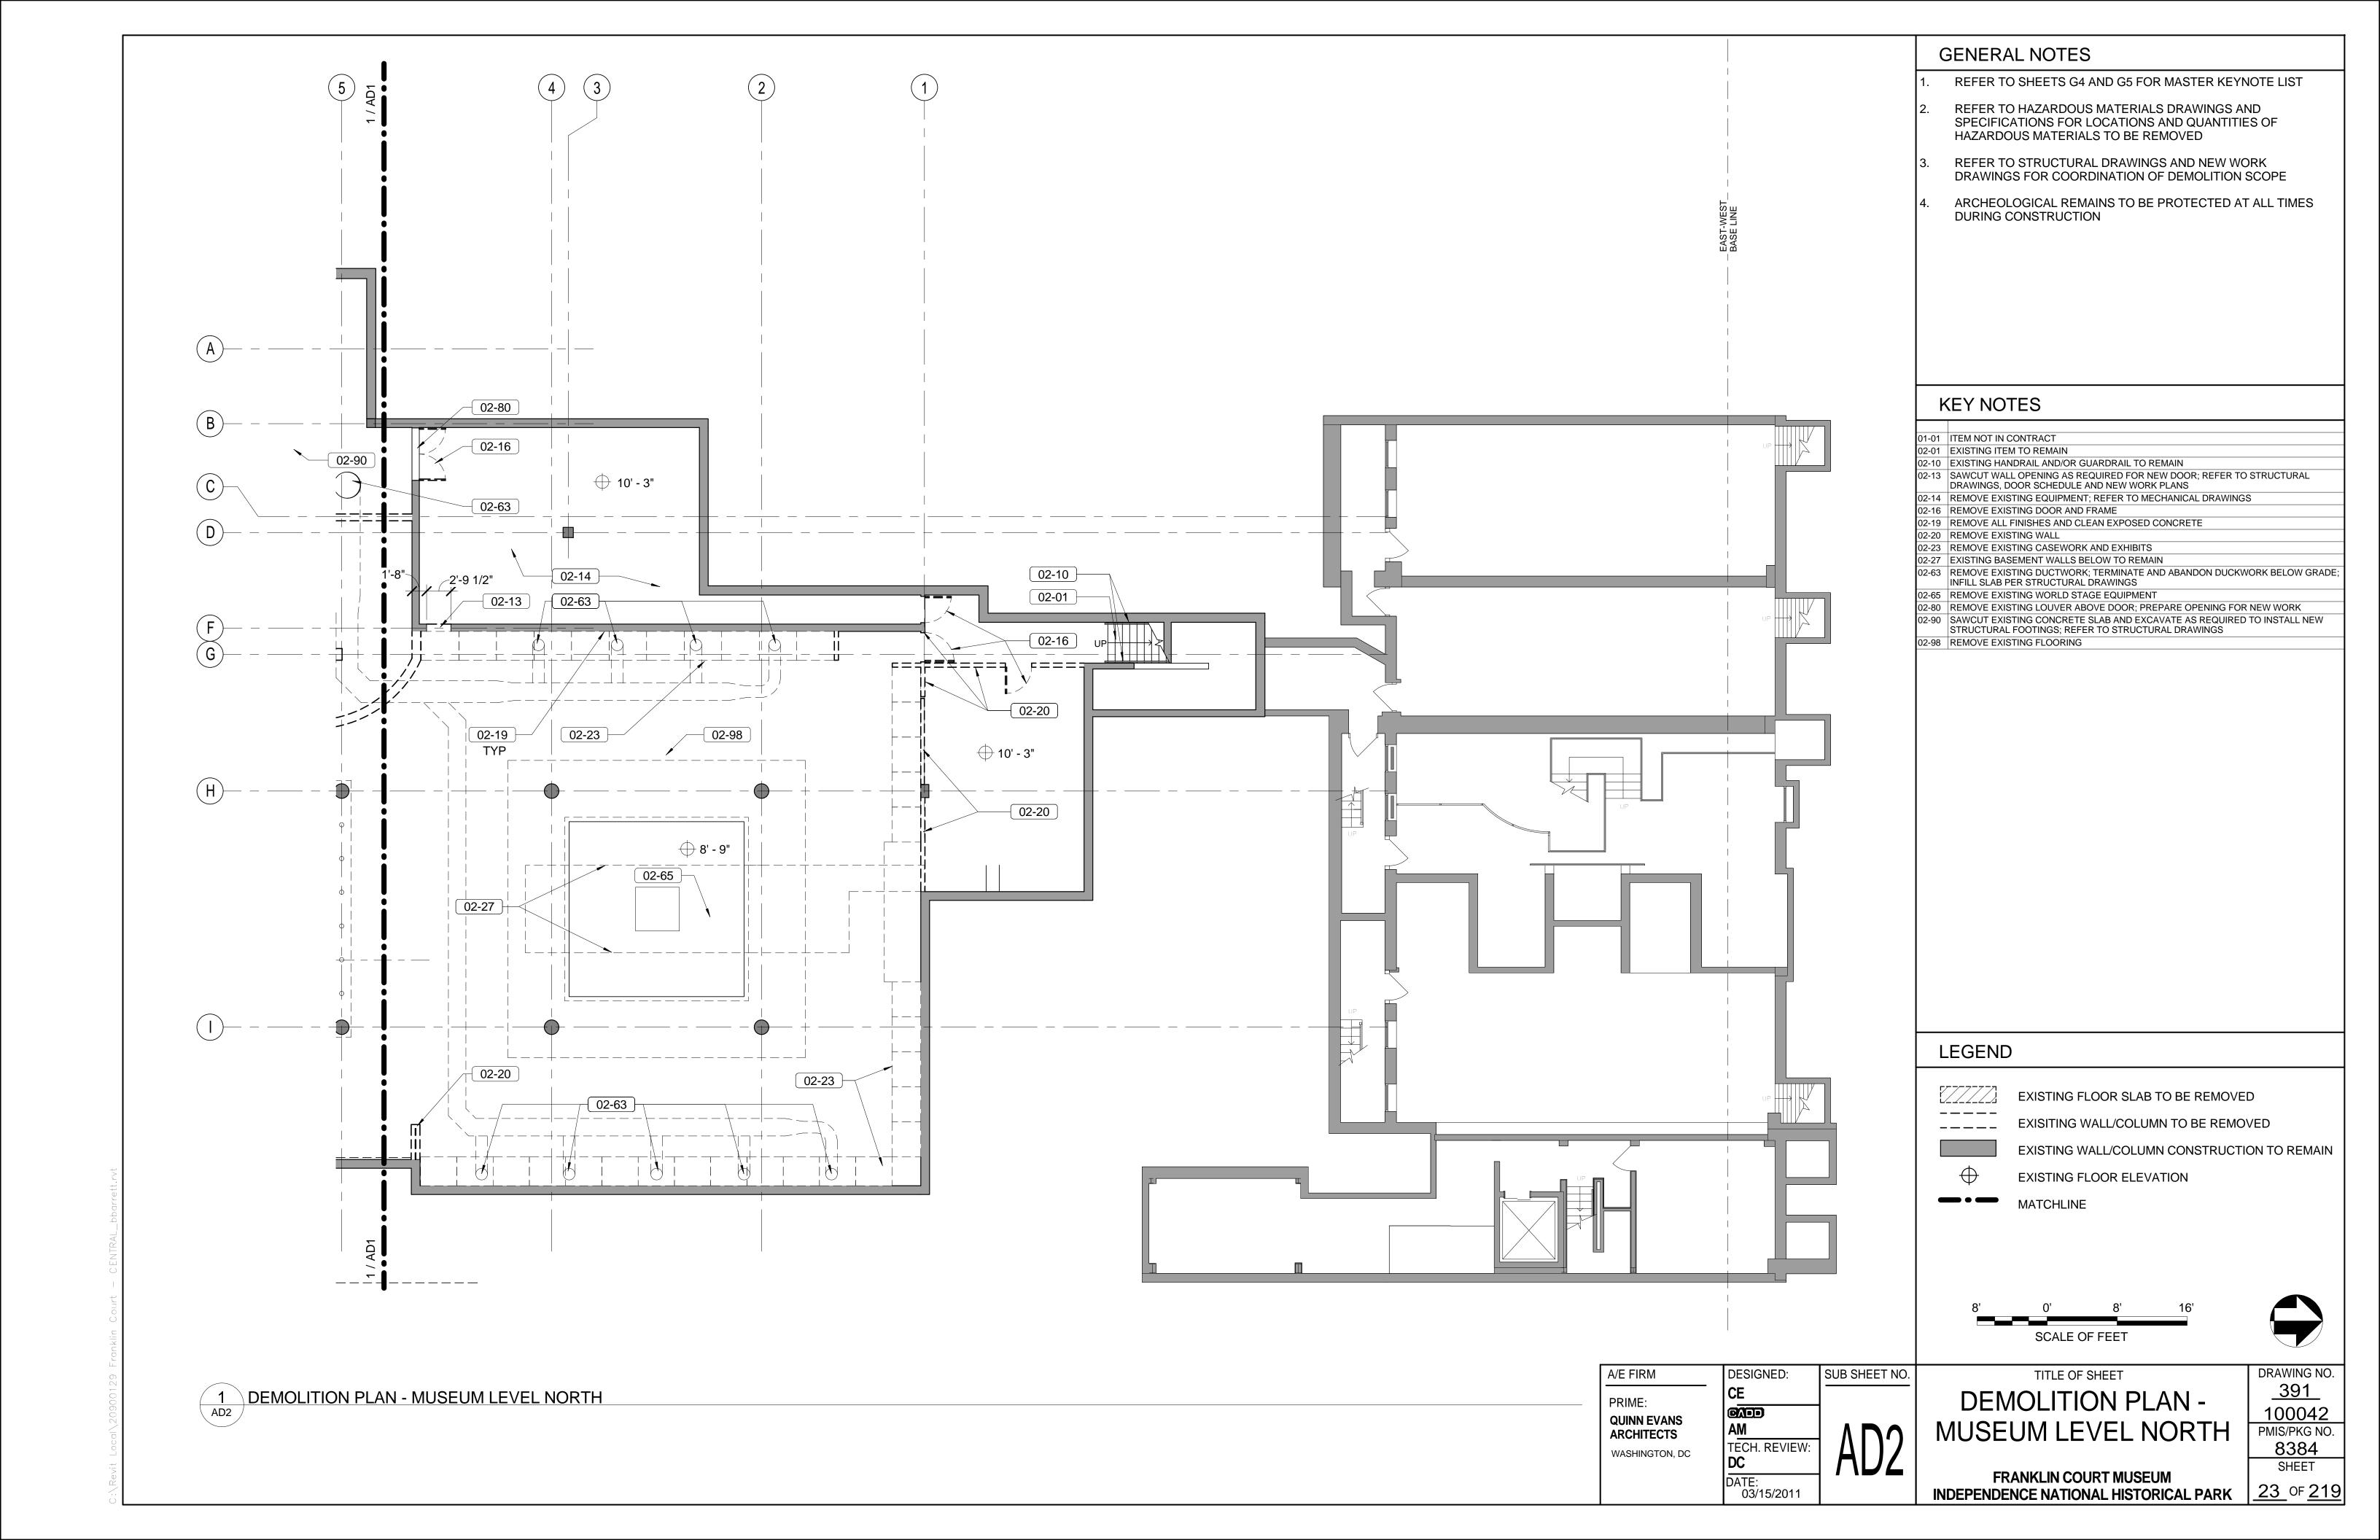

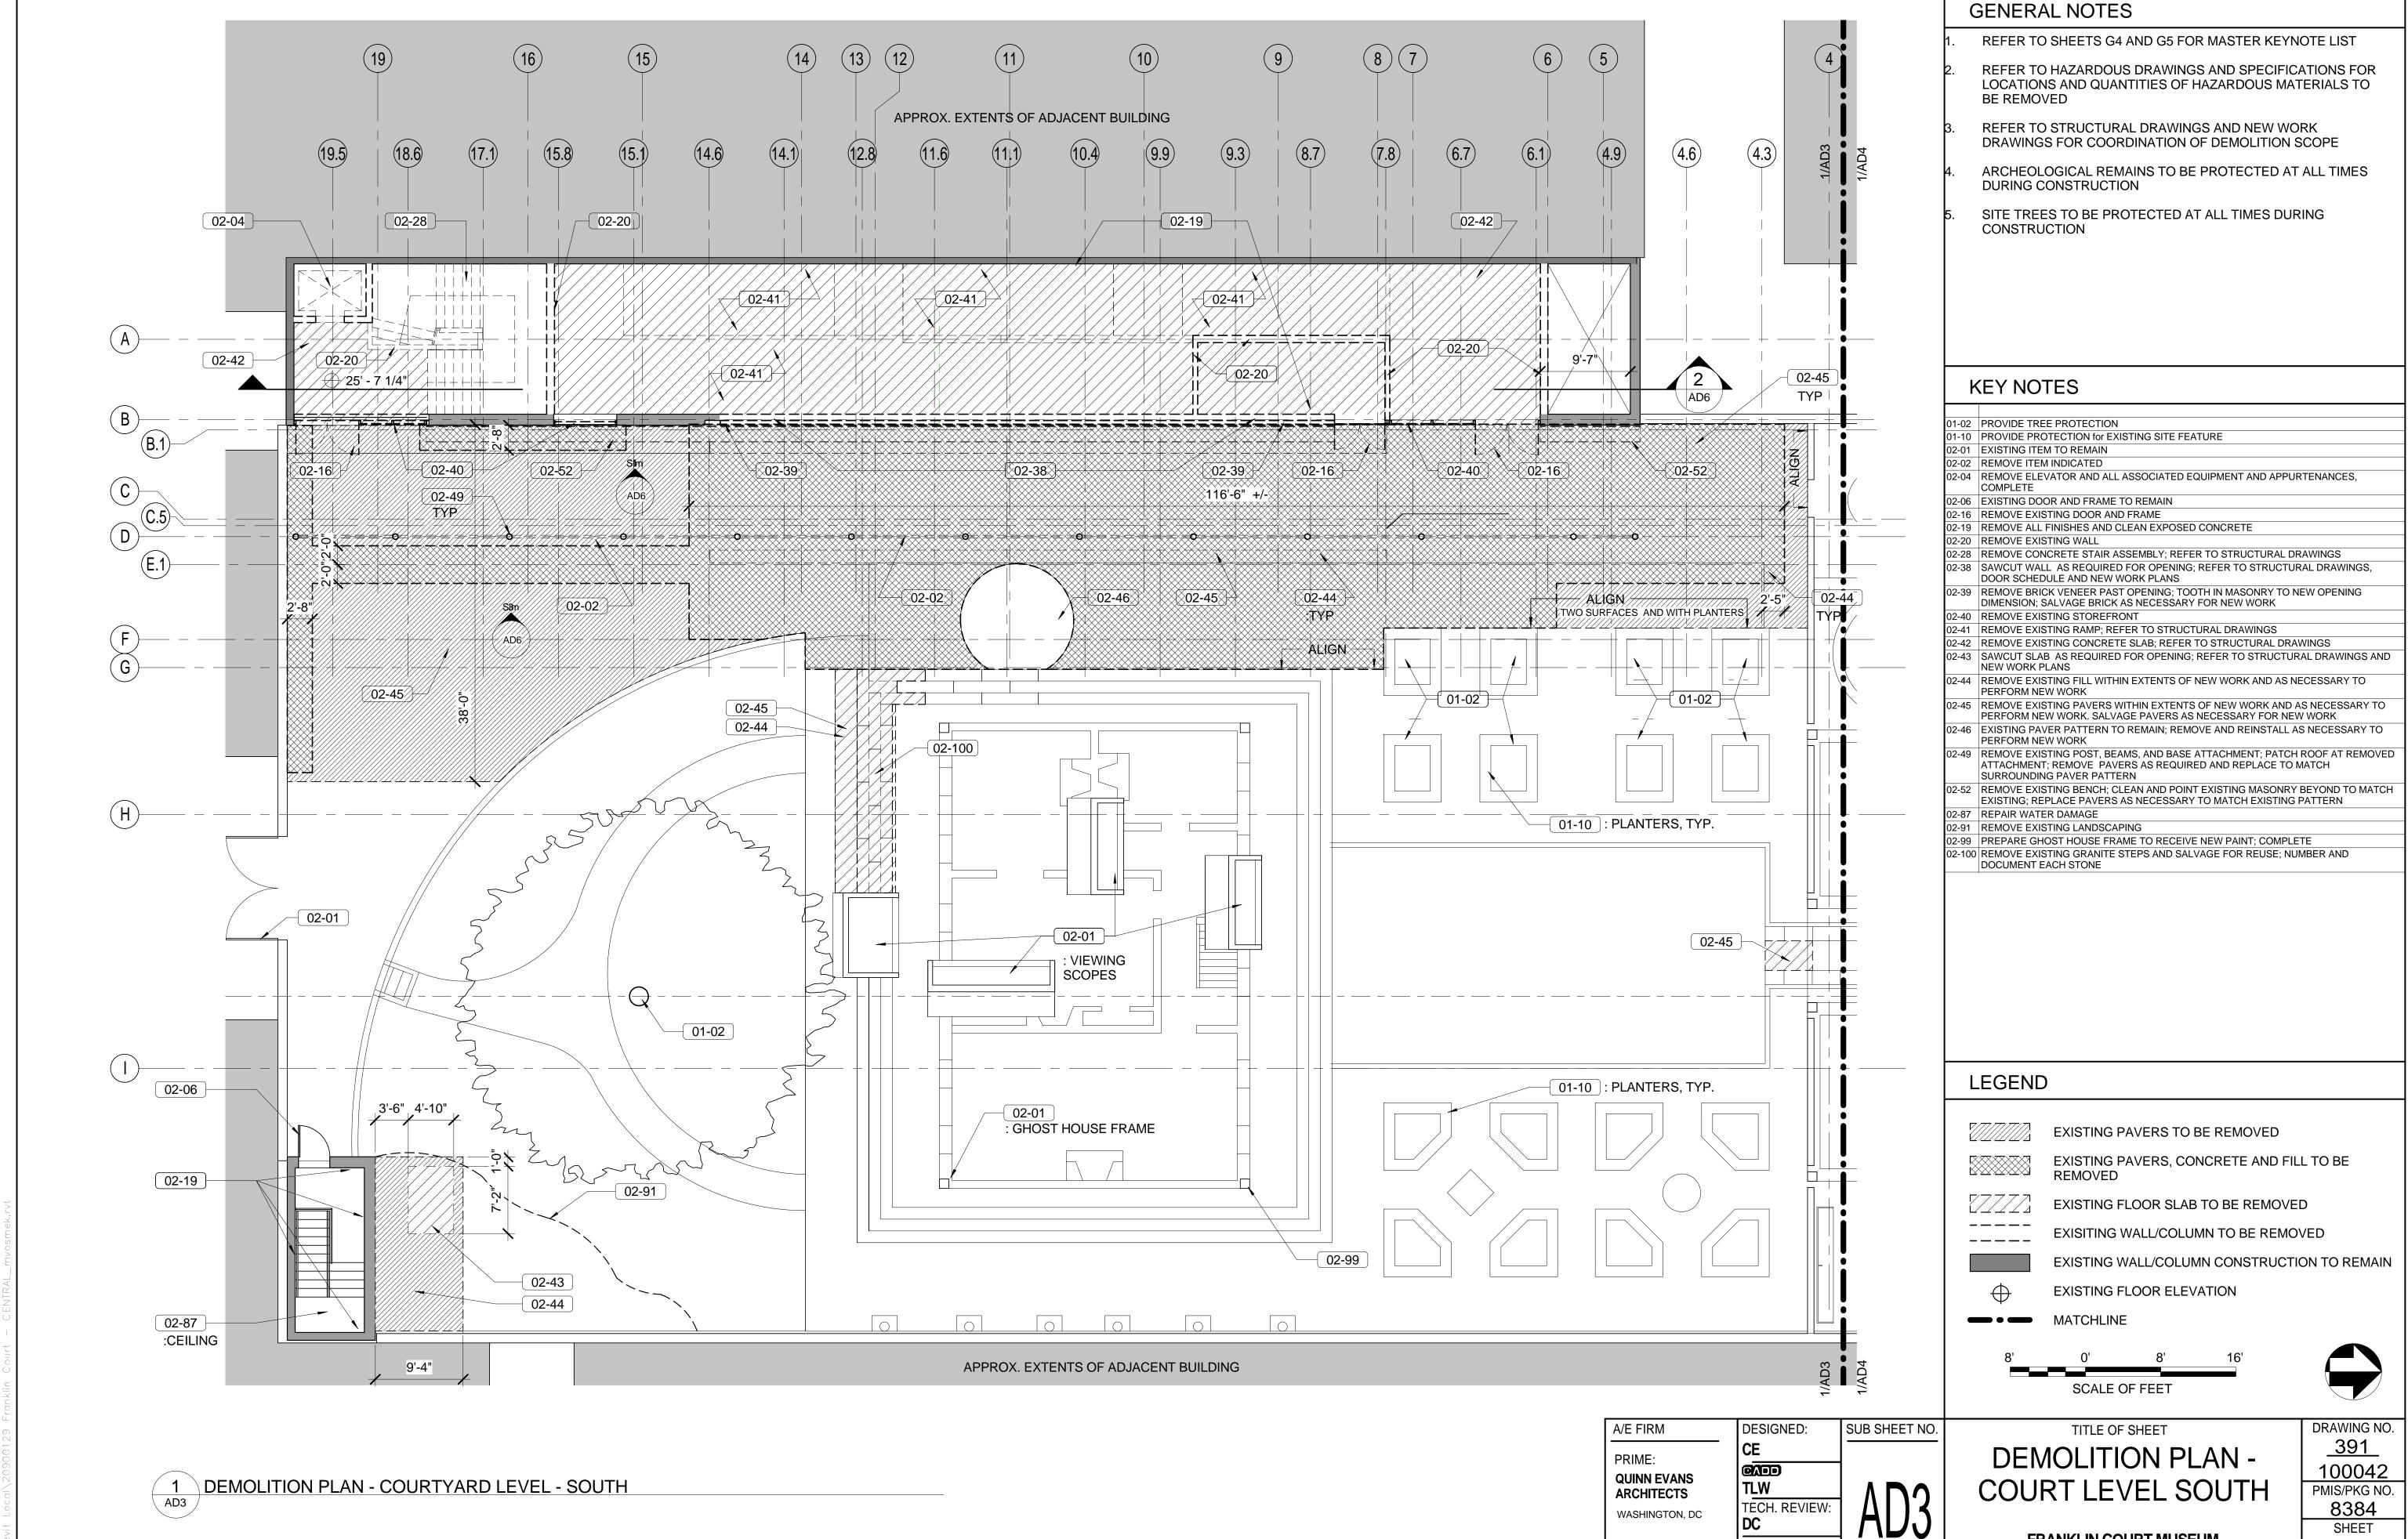

FRANKLIN COURT MUSEUM INDEPENDENCE NATIONAL HISTORICAL PARK

24 of 219