



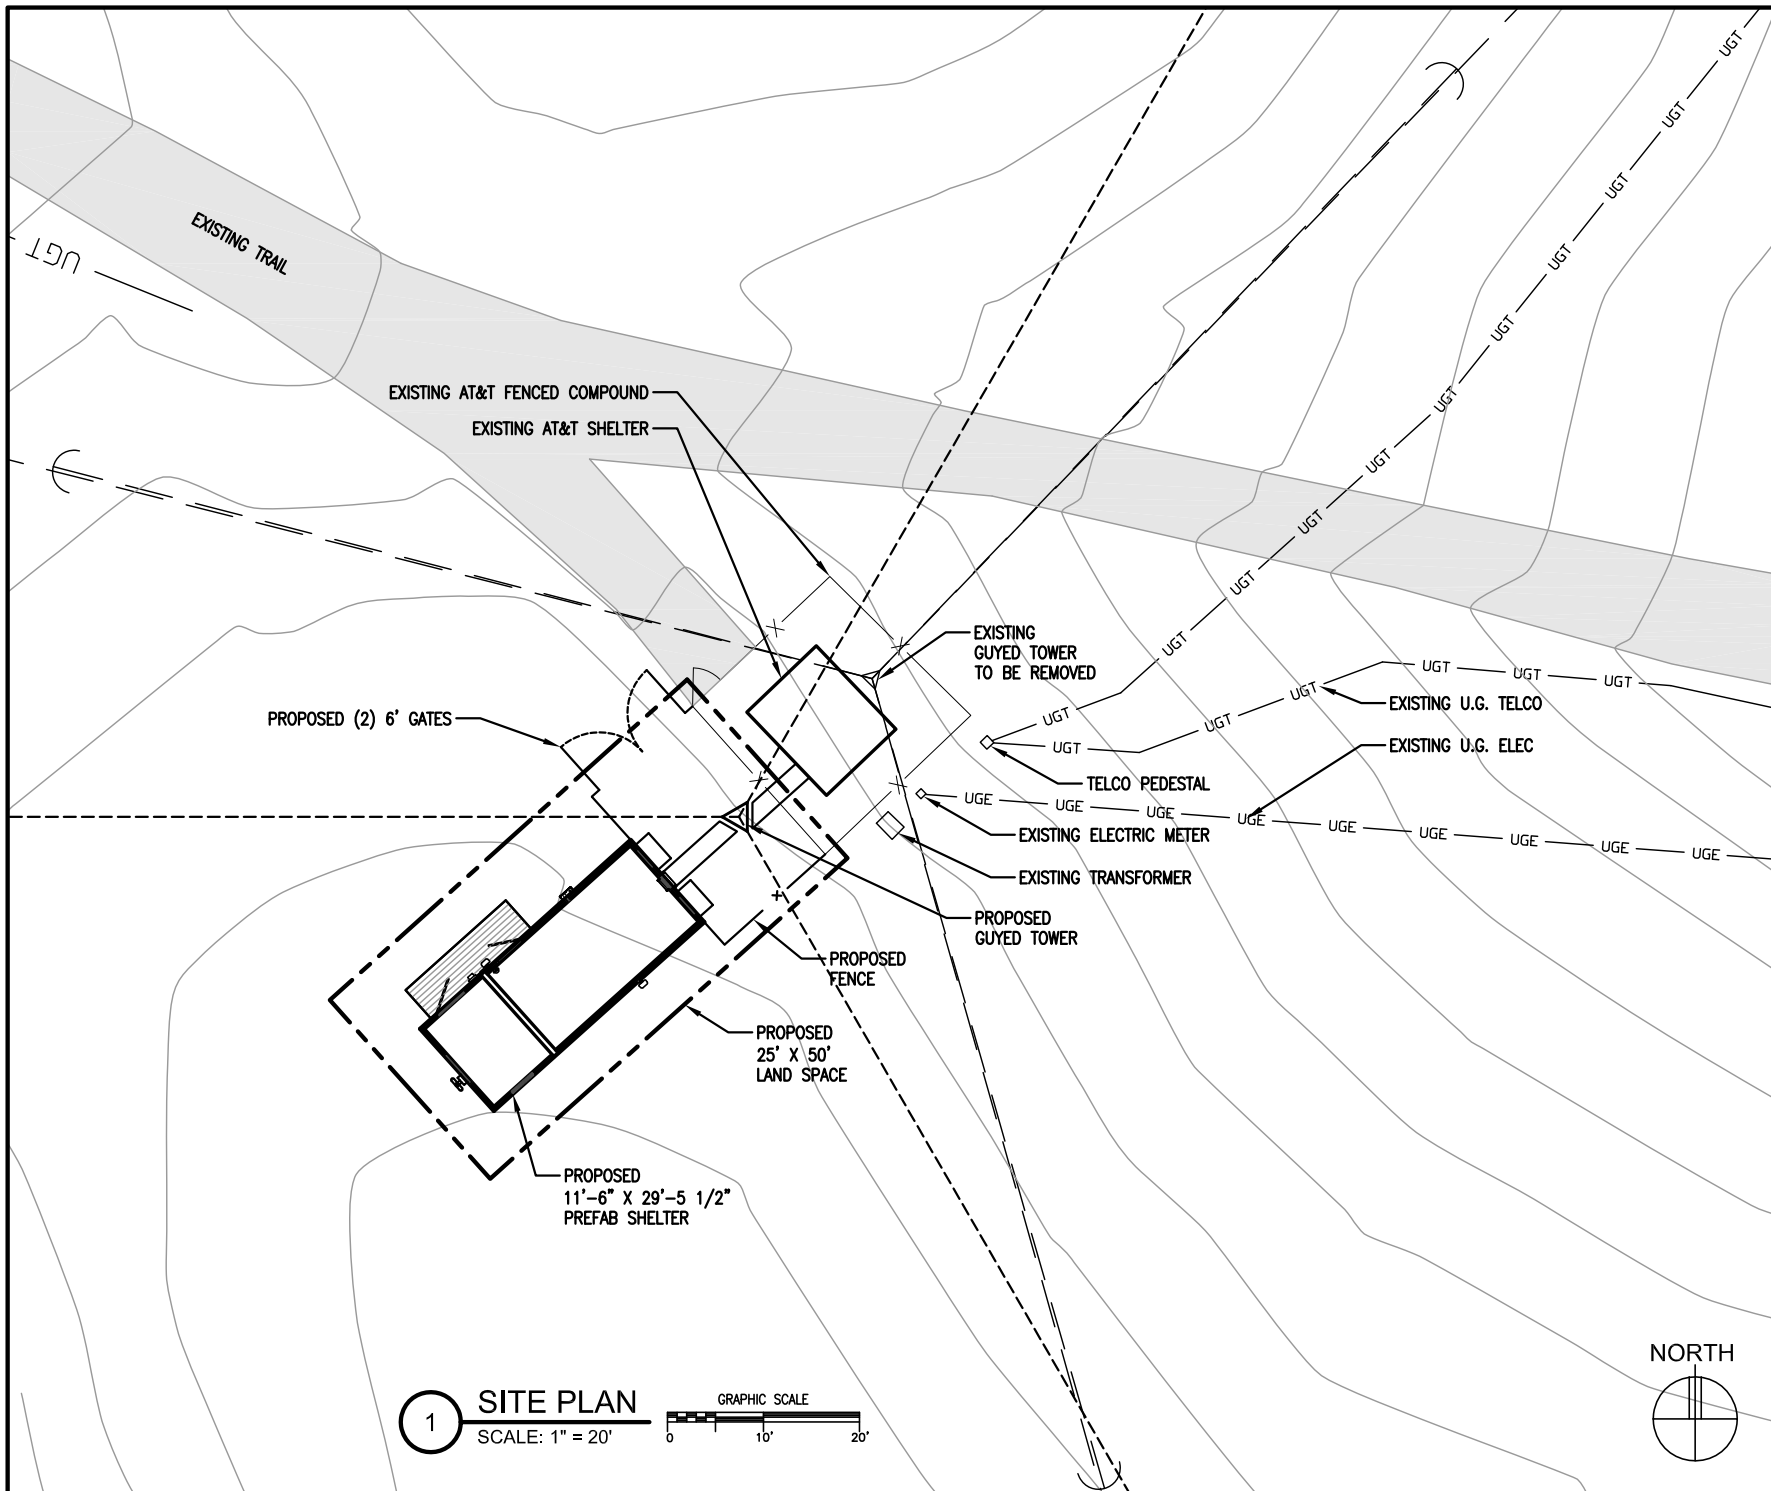

1 SITE PLAN
SCALE: 1" = 20'

 

DESIGN 1
9873 VALLEY VIEW ROAD
EDEN PRAIRIE, MN 55344
(952) 903-9299 FAX 903-9292
ROBERT J. DAVIS, AIA
ARCHITECT

**VERIZON
WIRELESS**
10801 BUSH LAKE ROAD
BLOOMINGTON, MN 55438
(612) 720-0030


PROJECT: 2011682690

ND04 TEDDYS REPEATER

DRAWN BY: TAB

DATE: 3-12-13

SS 2 of 2

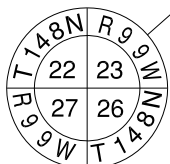

LAT 47°37'00.309"
ONG 103°16'10.490"

HIGHWAY 85

HWY 85
1944 ROW

HWY 85
1983 ROW


NW¼
SEC. 26
T148N-R99W

EXISTING TRAIL

1

SITE PLAN

SCALE: 1" = 200'

 

PROPOSED TOWER
PROPOSED SHELTER

NOTE: SEE SS 2 of 2 FOR DETAILS



DESIGN 1
9973 VALLEY VIEW ROAD
EDEN PRAIRIE, MN 55344
(952) 903-9299 FAX 903-9292
ROBERT J. DAVIS, AIA
ARCHITECT

**VERIZON
WIRELESS**

10801 BUSH LAKE ROAD
BLOOMINGTON, MN 55438
(612) 720-0030

PROJECT: 2011682690

ND04 TEDDYS REPEATER

DRAWN BY: TAB

DATE: 3-12-13

SS 1 of 2