

# TAC-PARADISE


HENRY M. JACKSON VISITOR CENTER  
MOUNT RAINIER NATIONAL PARK, PIERCE CO., WA



April 14, 2015

View #: 1

Location

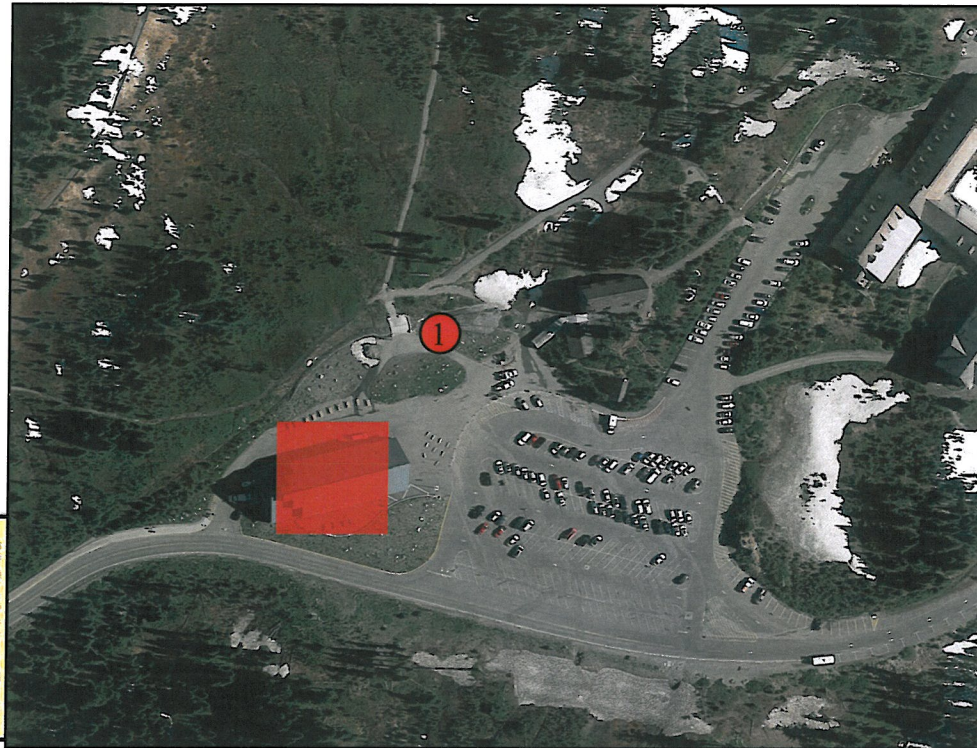


Existing



Photo by: Joe Mabel

Proposed

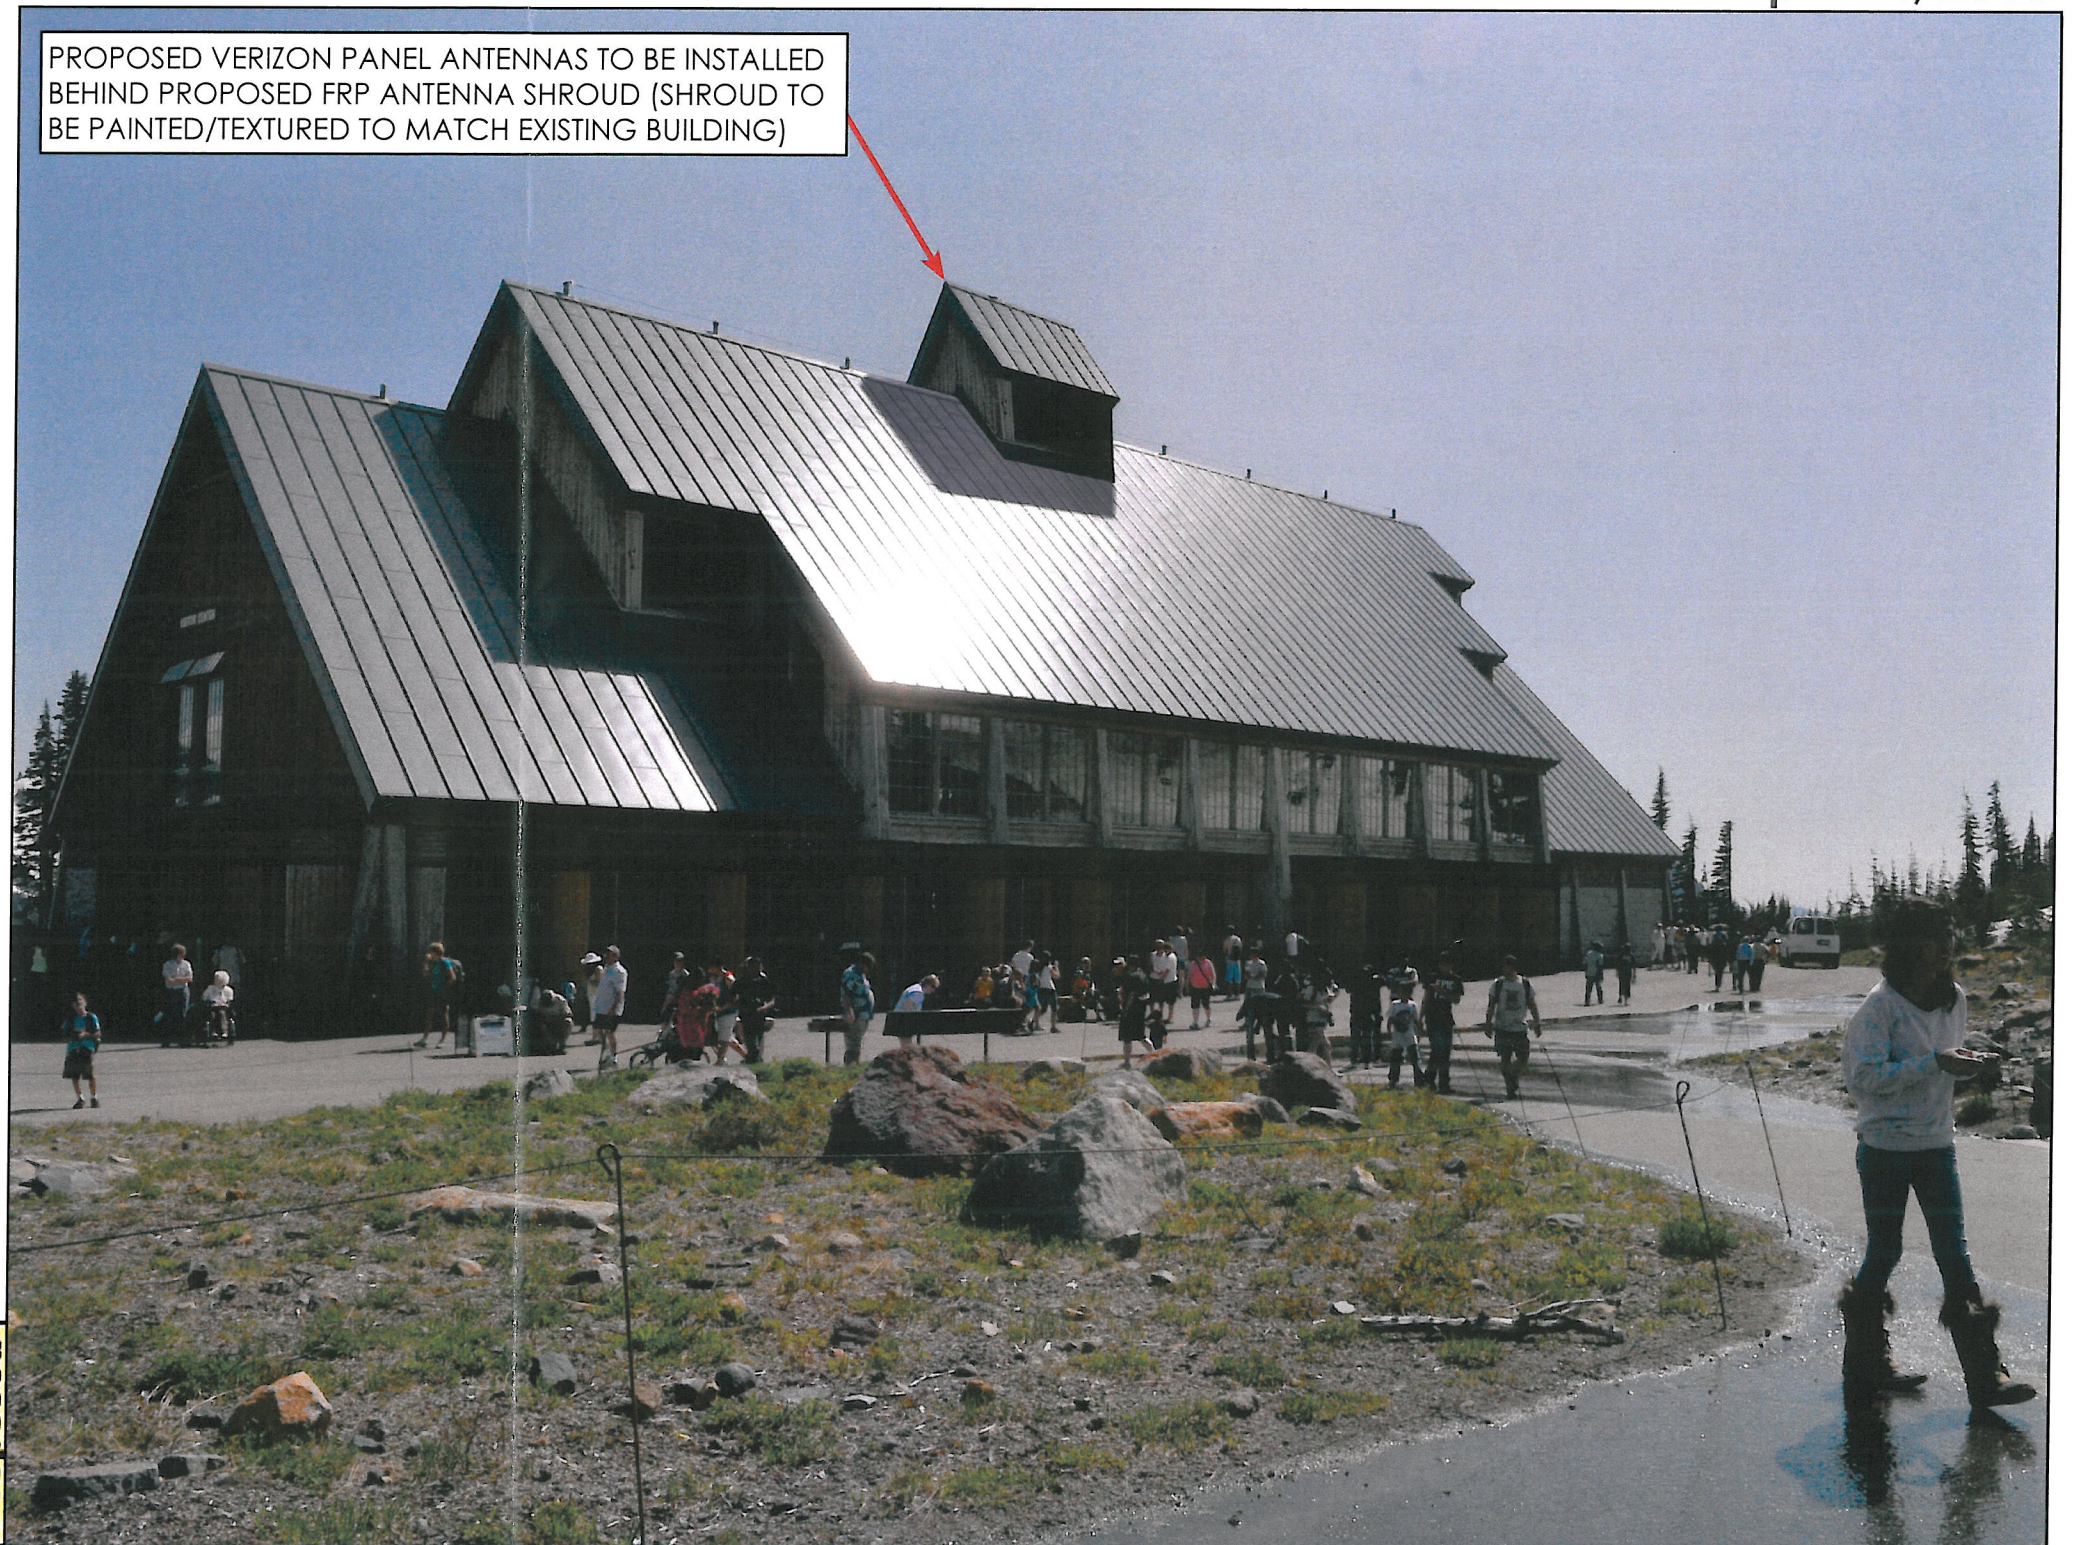

The illustration above is a representation of the proposed project based on information provided by the client. Actual construction may vary dependent on approved construction plans and therefore PTS (Pacific Telecom Services) is not responsible for any post production design changes. Monotree disclaimer: (In the event that the proposed installation includes a monotree) The proposed installation is an artistic representation of a tree, and not intended to be an exact reproduction of an actual living tree. The final installation will have cables, cable ports, and various attachments, such as antennas, nuts, and bolts. While every effort will be made to disguise these components, they will not be readily apparent to the casual observer or passerby. However, upon close scrutiny, the true nature of the installation will be apparent.


Prepared by: CJL



REV:  
A



NOTES:  
1. PROPOSED FRP STEALTH ANTENNA SHROUD TO MATCH EXISTING BUILDING.  
2. VERIFICATION THAT EXISTING BUILDING ROOF & MOUNTING ATTACHMENTS CAN SUPPORT PROPOSED LOADING SHALL BE PERFORMED BY A REGISTERED STRUCTURAL ENGINEER

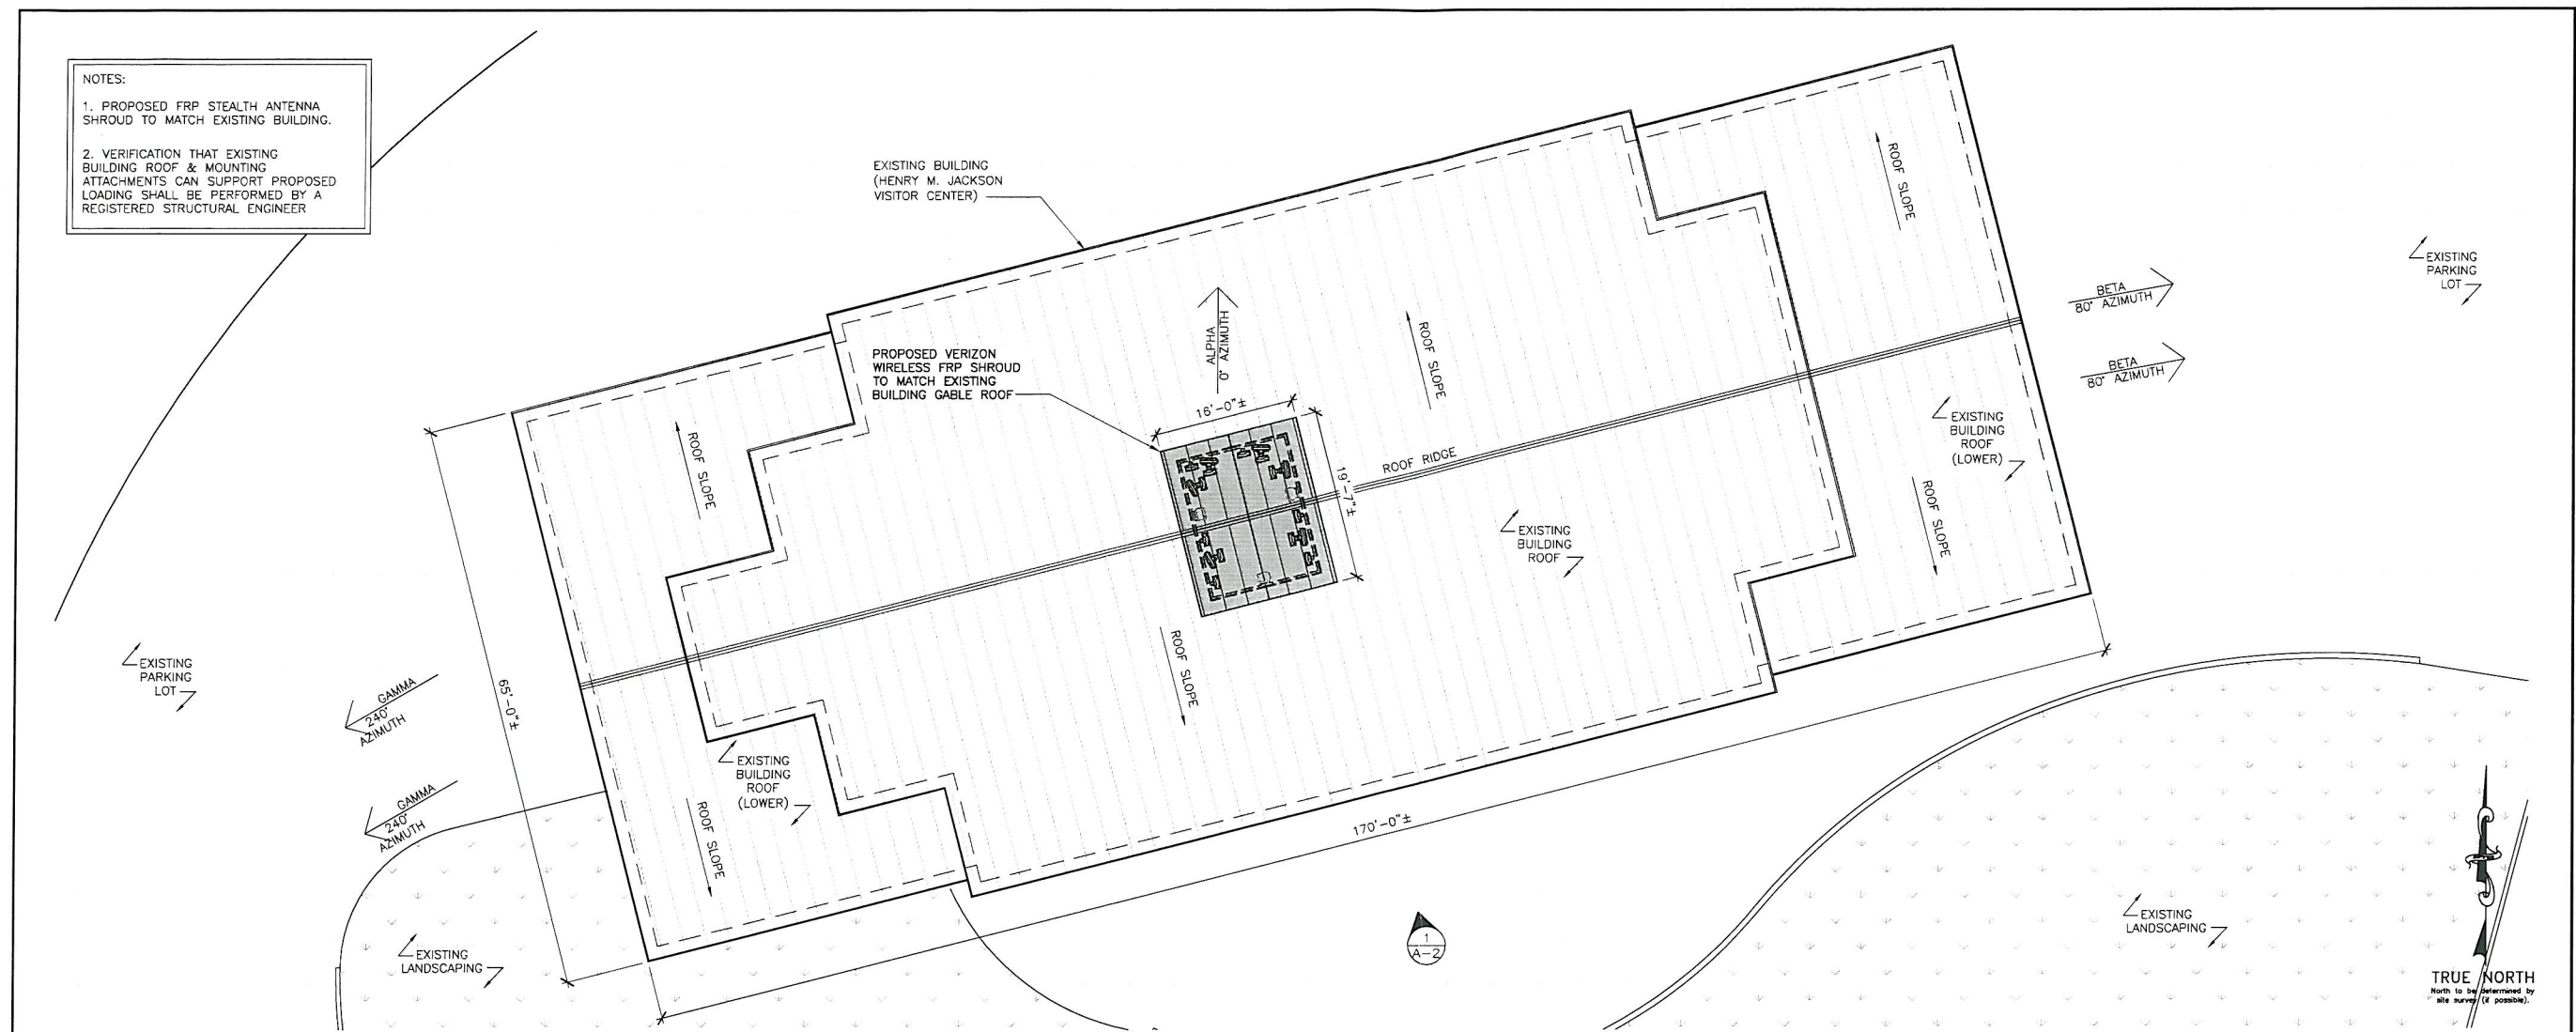


24"x36" SCALE: 1" = 10'-0"  
11"x17" SCALE: 1" = 20'-0"

ENLARGED SITE PLAN 2

# TAC PARADISE-1

HENRY M. JACKSON VISITOR CENTER  
MOUNT RAINIER NATIONAL PARK, PIERCE CO., WA

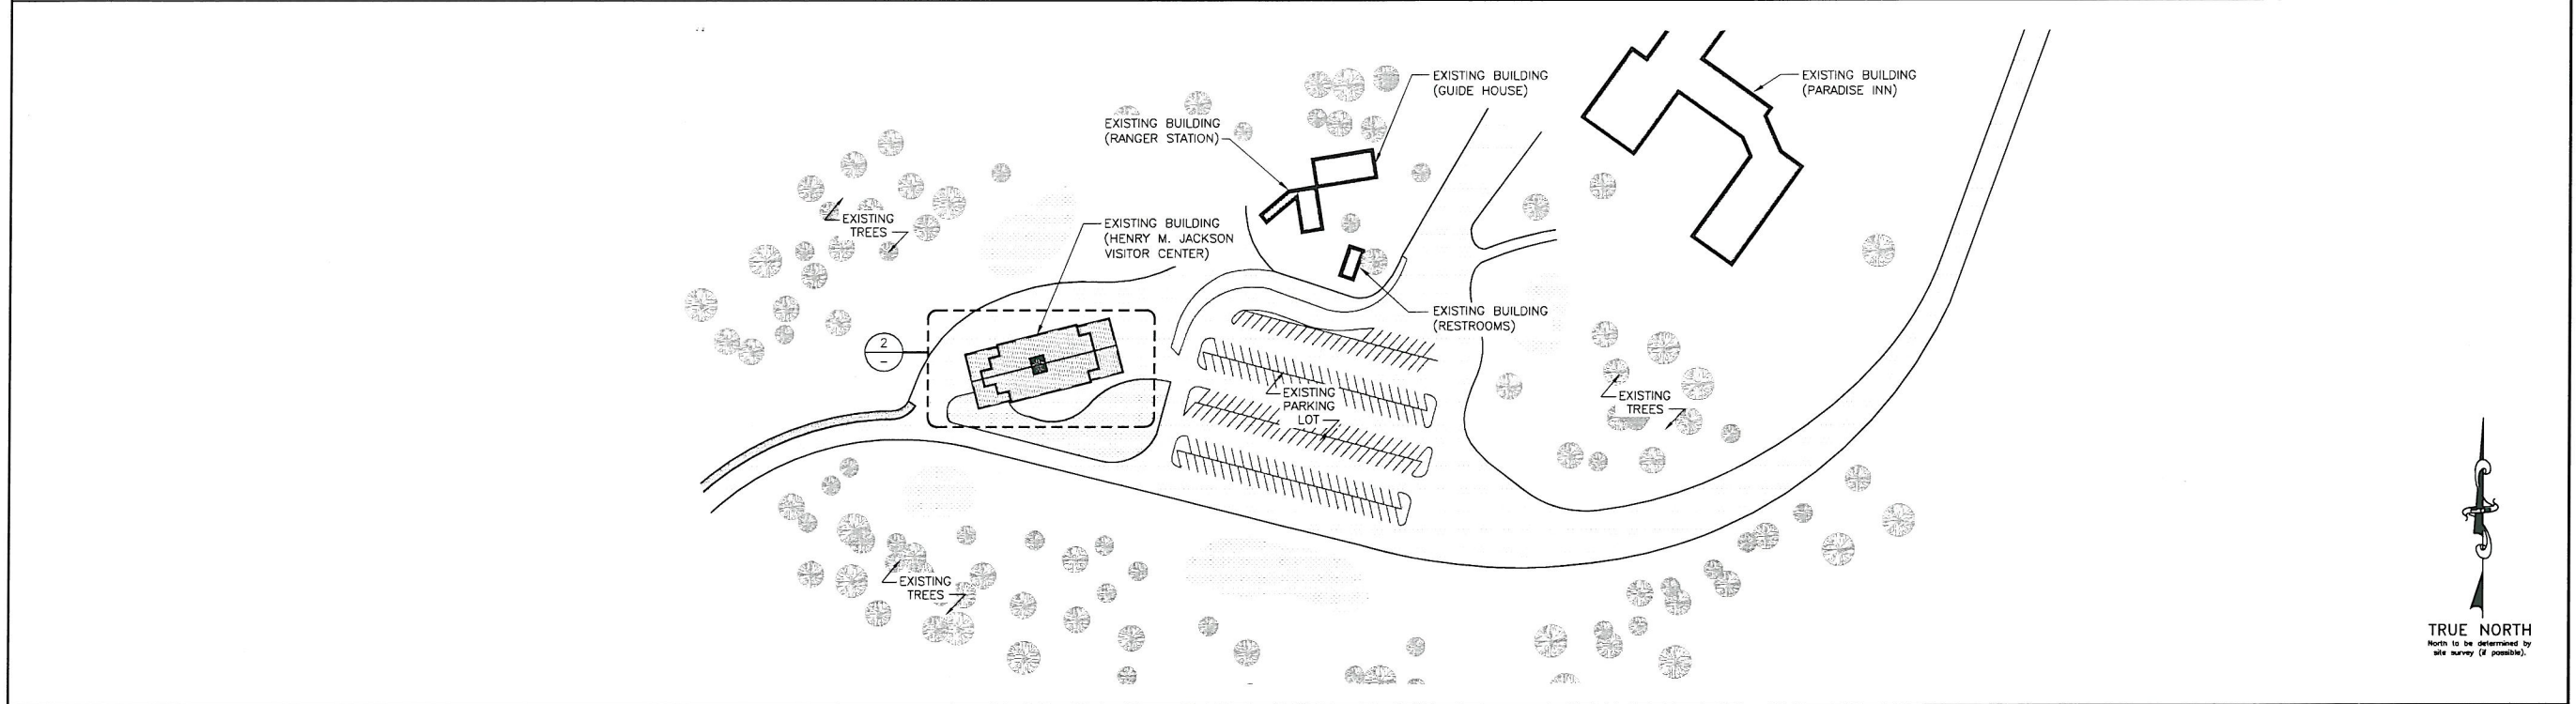

24"x36" SCALE: 1" = 100'-0"  
11"x17" SCALE: 1" = 200'-0"

SITE PLAN 1

REVISIONS			
NO.	DATE	DESCRIPTION	INITIAL
A	10/06/14	ISSUED FOR REVIEW	AF
B	04/06/15	ISSUED FOR REVIEW	ZLN
C	04/14/15	ISSUED FOR REVIEW	ZLN
D	04/16/15	ISSUED FOR REVIEW	ZLN
E	04/21/15	ISSUED FOR REVIEW	ZLN

NOT FOR CONSTRUCTION UNLESS LABELED AS CONSTRUCTION SET


SHEET TITLE  
SITE PLAN & ENLARGED SITE PLAN

SHEET NUMBER  
A-1

NOTES:

1. PROPOSED FRP STEALTH ANTENNA SHROUD TO MATCH EXISTING BUILDING.

2. VERIFICATION THAT EXISTING BUILDING ROOF & MOUNTING ATTACHMENTS CAN SUPPORT PROPOSED LOADING SHALL BE PERFORMED BY A REGISTERED STRUCTURAL ENGINEER

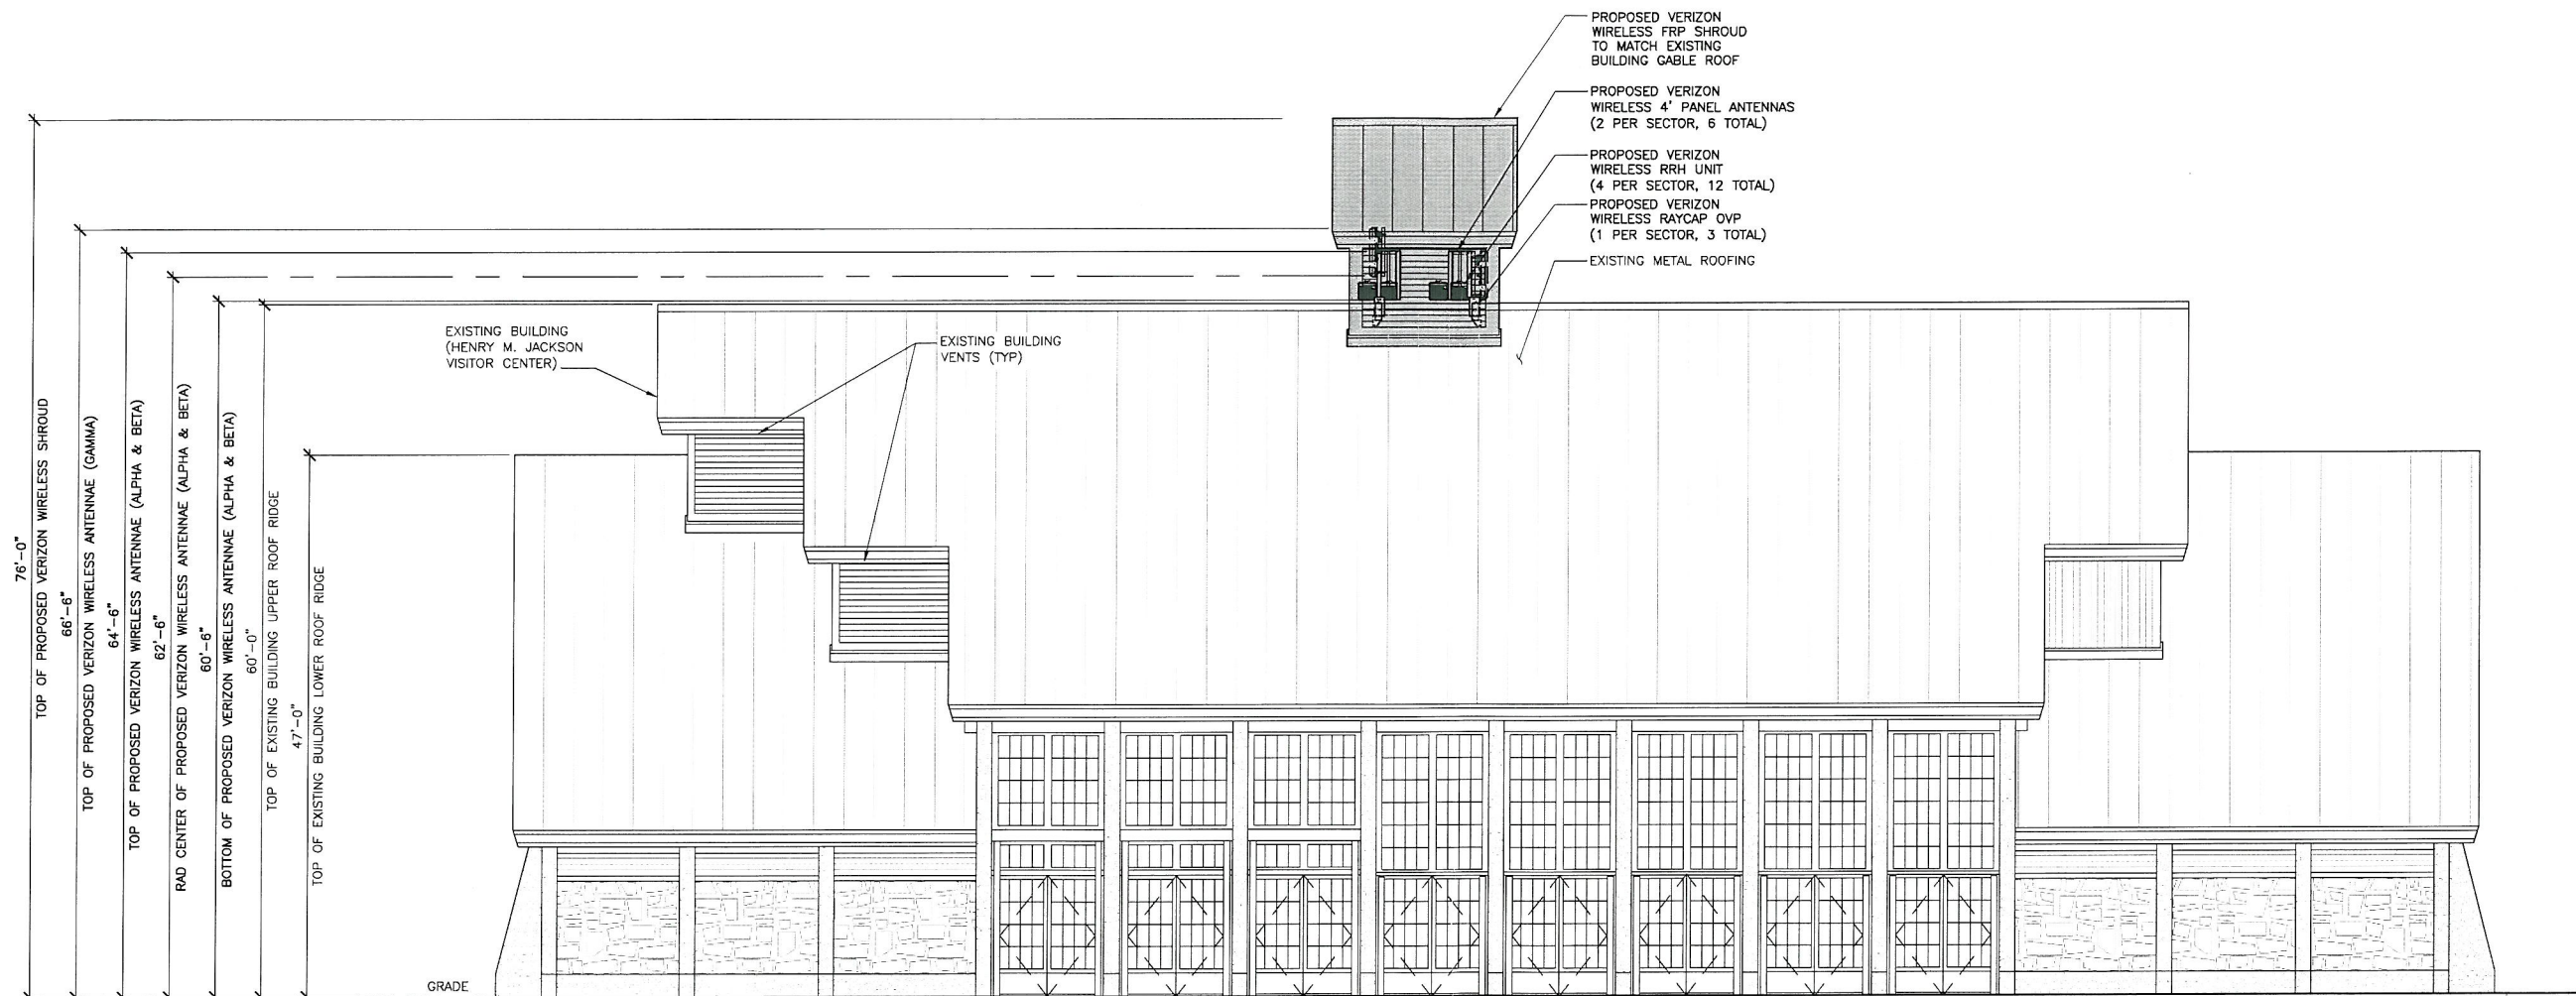

24"x36" SCALE: 1/8" = 1'-0"  
11"x17" SCALE: 1/16" = 1'-0"  
8' 6' 4' 2' 0' 8'

SOUTH ELEVATION

1

verizonwireless

PTS  
PACIFIC TELECOM SERVICES, LLC

# TAC PARADISE-1

HENRY M. JACKSON VISITOR CENTER  
MOUNT RAINIER NATIONAL PARK, PIERCE CO, WA

## REVISIONS

NO.	DATE	DESCRIPTION	INITIAL
A	10/06/14	ISSUED FOR REVIEW	AF
B	04/06/15	ISSUED FOR REVIEW	ZLN
C	04/14/15	ISSUED FOR REVIEW	ZLN
D	04/16/15	ISSUED FOR REVIEW	ZLN
E	04/21/15	ISSUED FOR REVIEW	ZLN

NOT FOR CONSTRUCTION UNLESS  
LABELED AS CONSTRUCTION SET

SHEET TITLE  
SOUTH ELEVATION

SHEET NUMBER

A-2