



Vietnam Veterans Memorial Center

SECTION 106 REVIEW MEETING May 24, 2011 | ENNEAD ARCHITECTS



May 24, 2011

VIETNAM VETERANS MEMORIAL AND EDUCATION CENTER PROJECT
Henry Bacon Drive and Constitution Avenue

Section 106 Consulting Parties Meeting

KEY MILESTONES / SCHEDULE:

I. CONCEPT DESIGN

- a. Initial CFA/NCPC Concept Hearings – FALL 2007
- b. CFA Revised Concept Hearing – April, 2009
- c. Section 106 Consultation Meeting - May 2009
- d. NCPC Revised Concept Hearing – June, 2009

II. SCHEMATIC DESIGN

- a. Commence SD - November 2009
- b. Complete SD – March, 2011

III. DESIGN DEVELOPMENT

- a. Commence DD Phase – May, 2011
- b. **Section 106 Consultation Meeting – May 24, 2011**
- c. CFA Revised Concept / NCPC Preliminary Hearing – FALL, 2011
- d. Complete DD Phase – December, 2011

IV. CONSTRUCTION DOCUMENTS

- a. Commence Construction Document Phase– January, 2012
- b. CFA/ NCPC Final Hearing – LATE SPRING, 2012
- c. Complete Construction Documents – August 2012


V. CONSTRUCTION / OCCUPANCY / FINAL COMPLETION

- a. Commence onsite construction activities – November, 2012
- b. Building Opening – November, 2014

SCHEDULE MILESTONES


2009

May 2009 - Site Plan

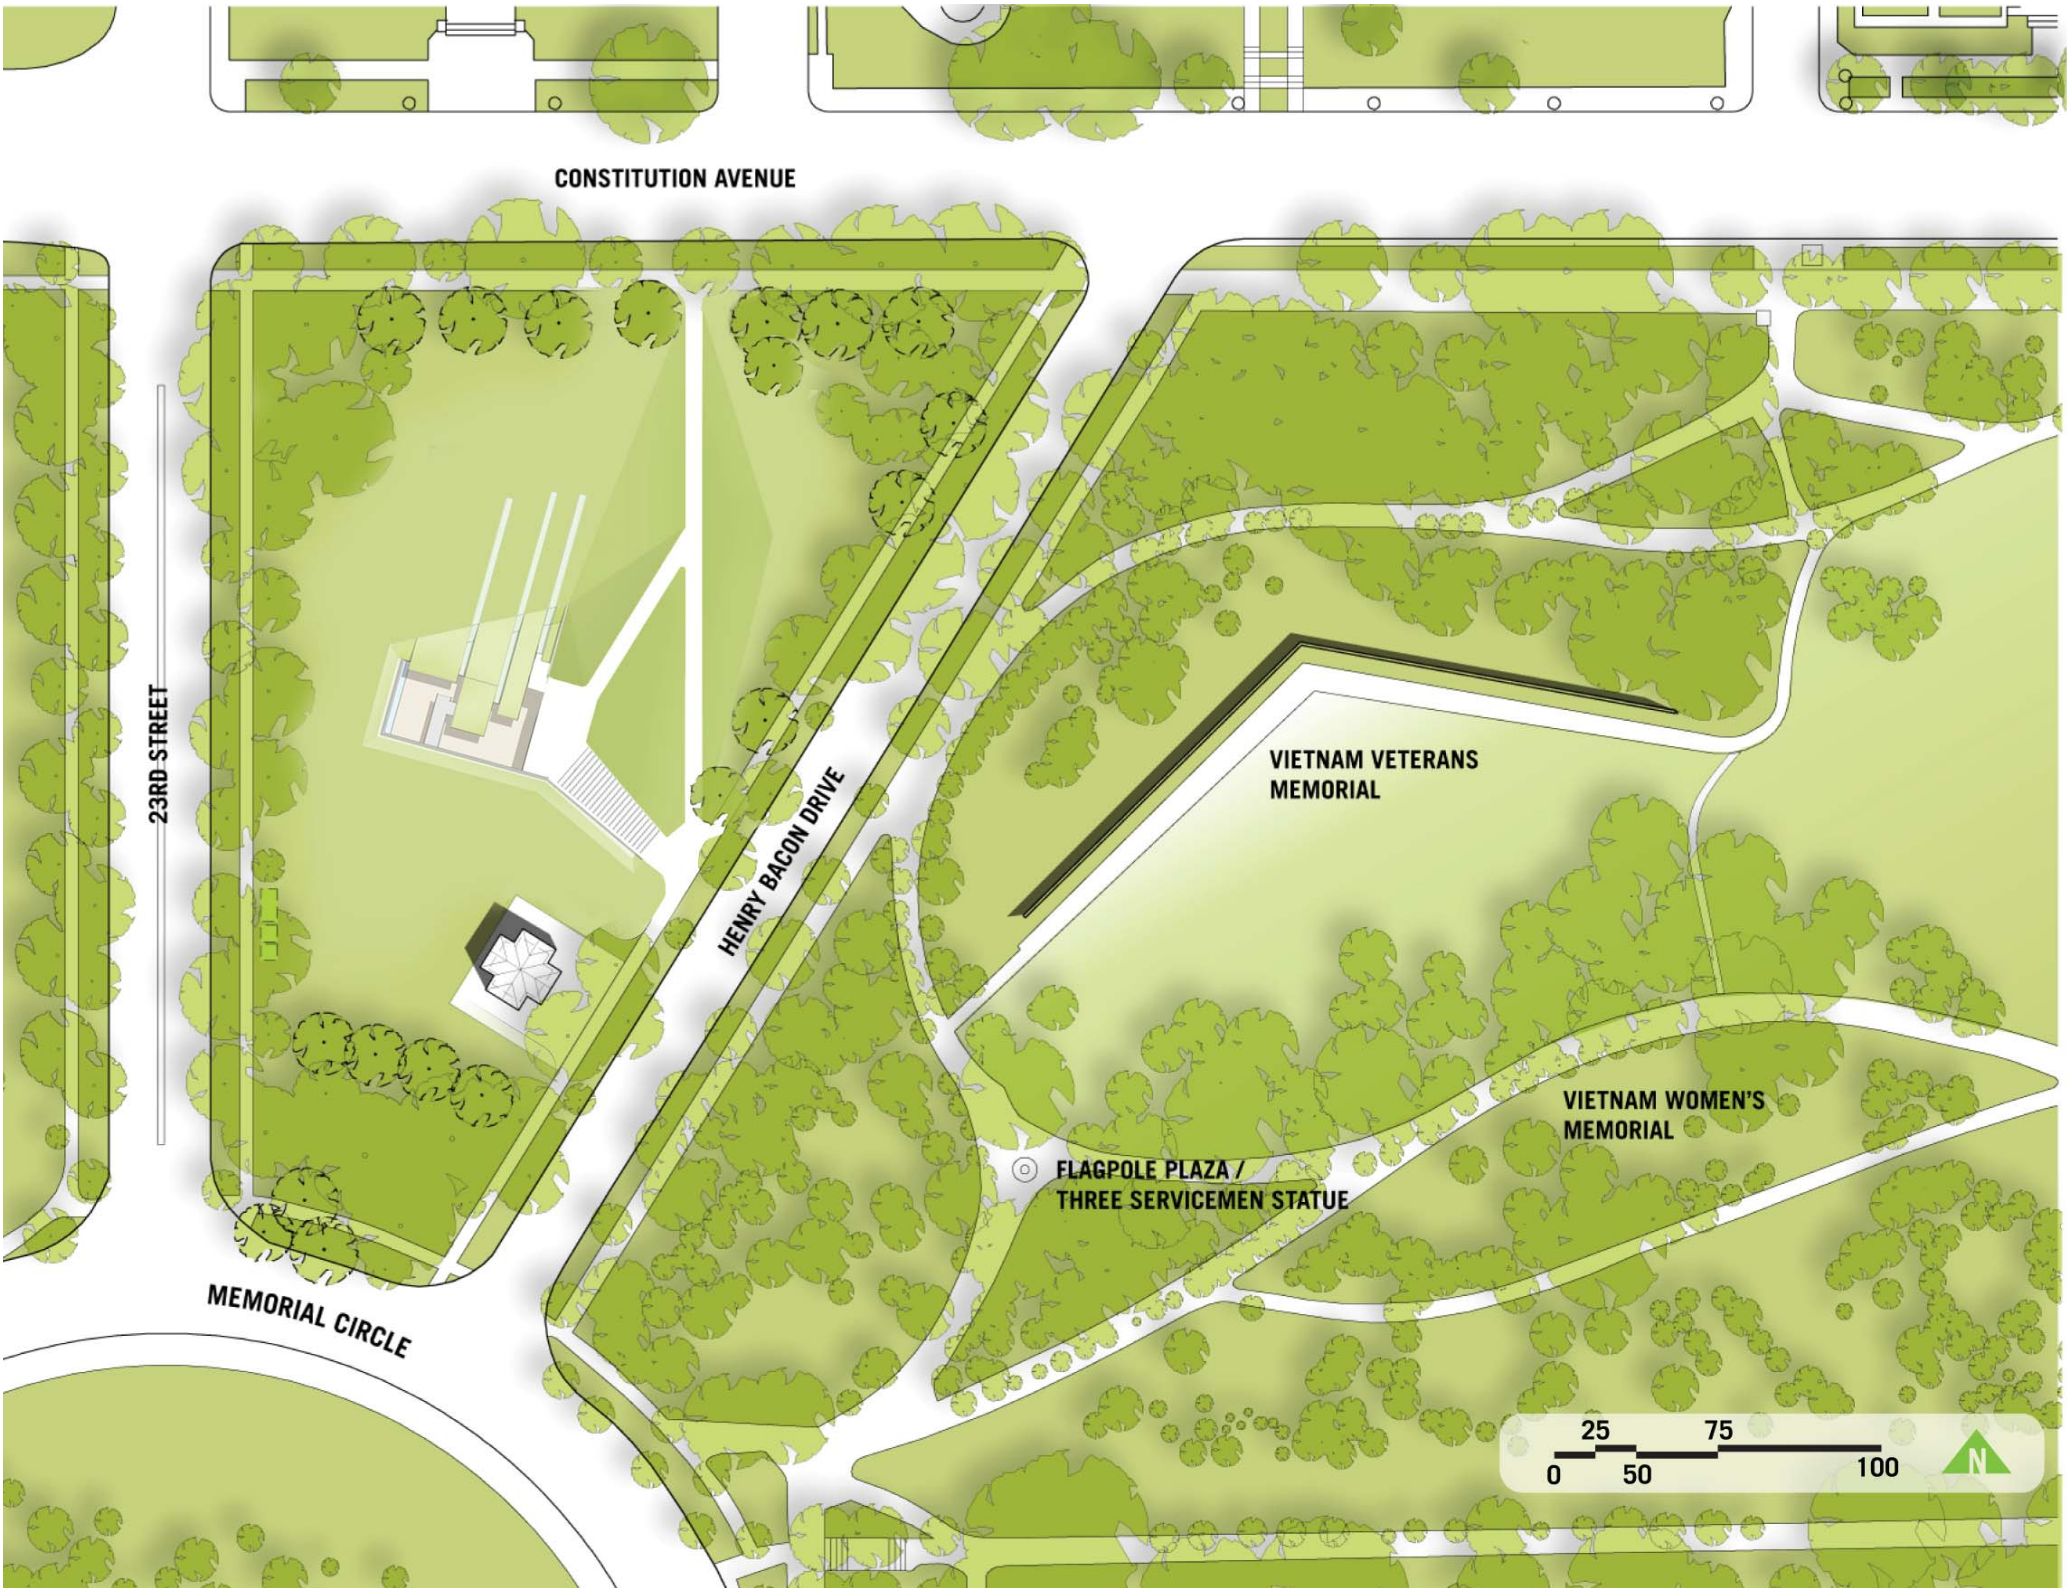


2009

May 2009 - ROOF PLAN

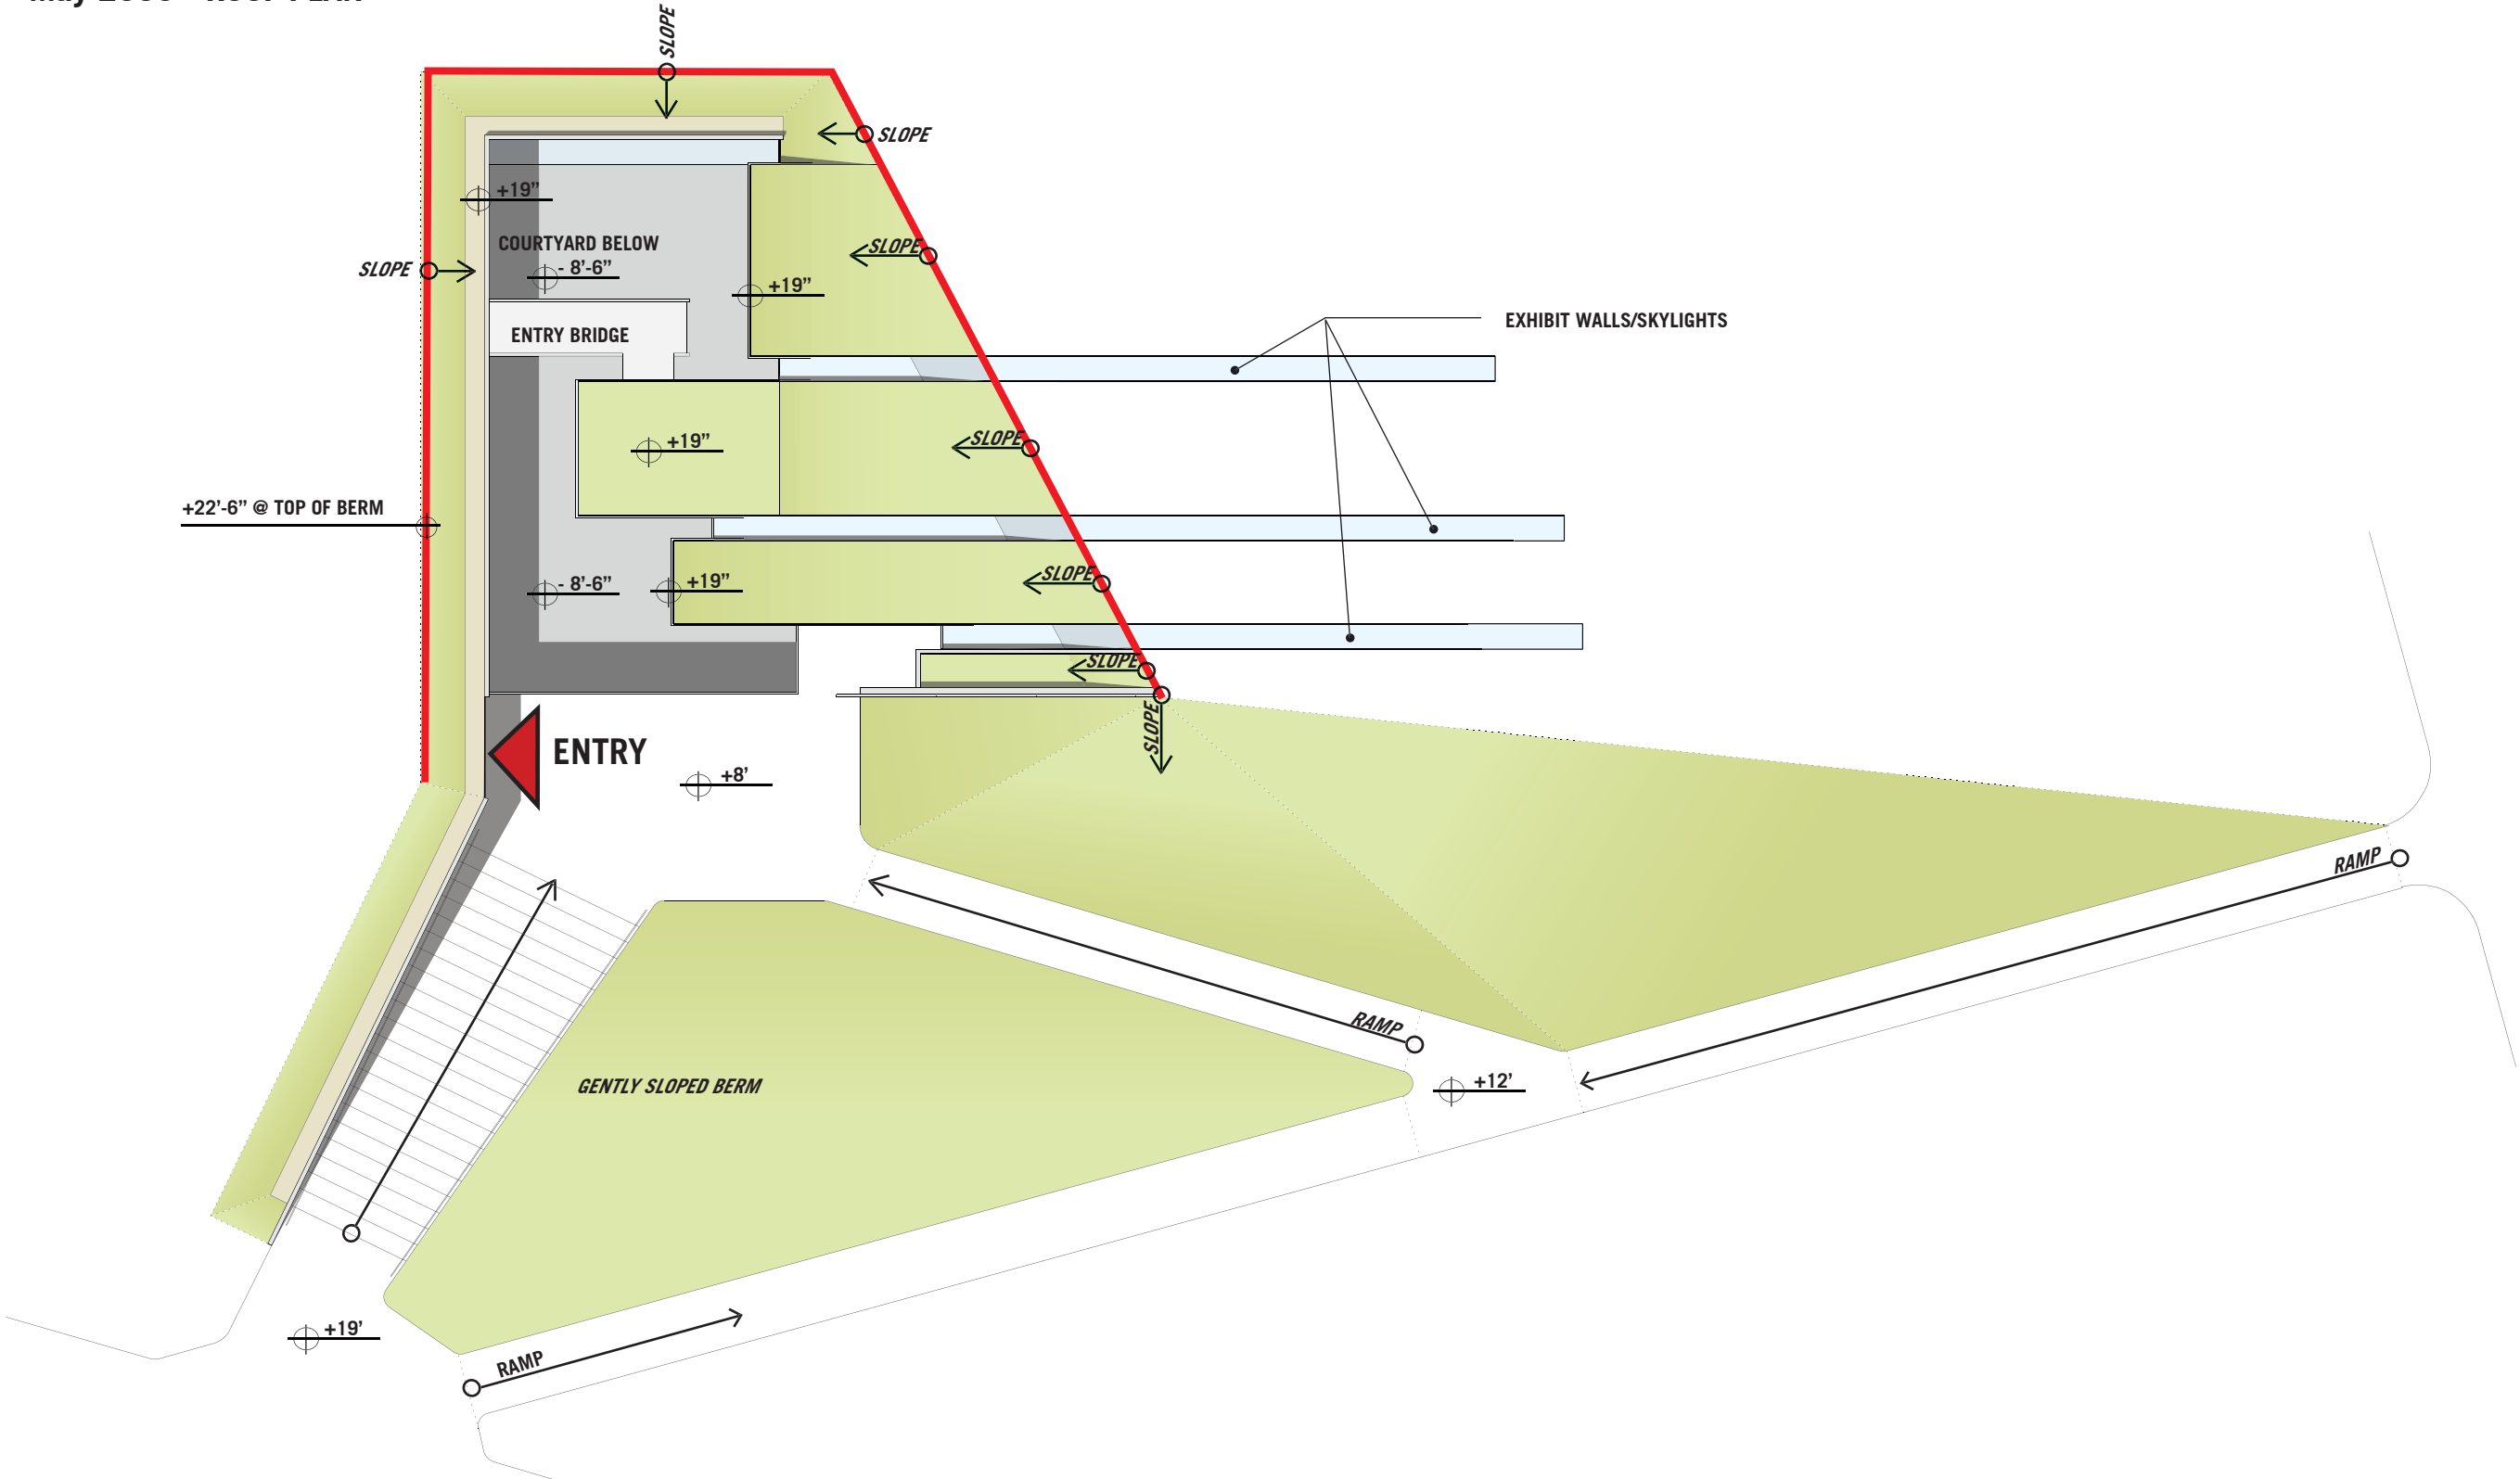


2009

May 2009 - Axonometric

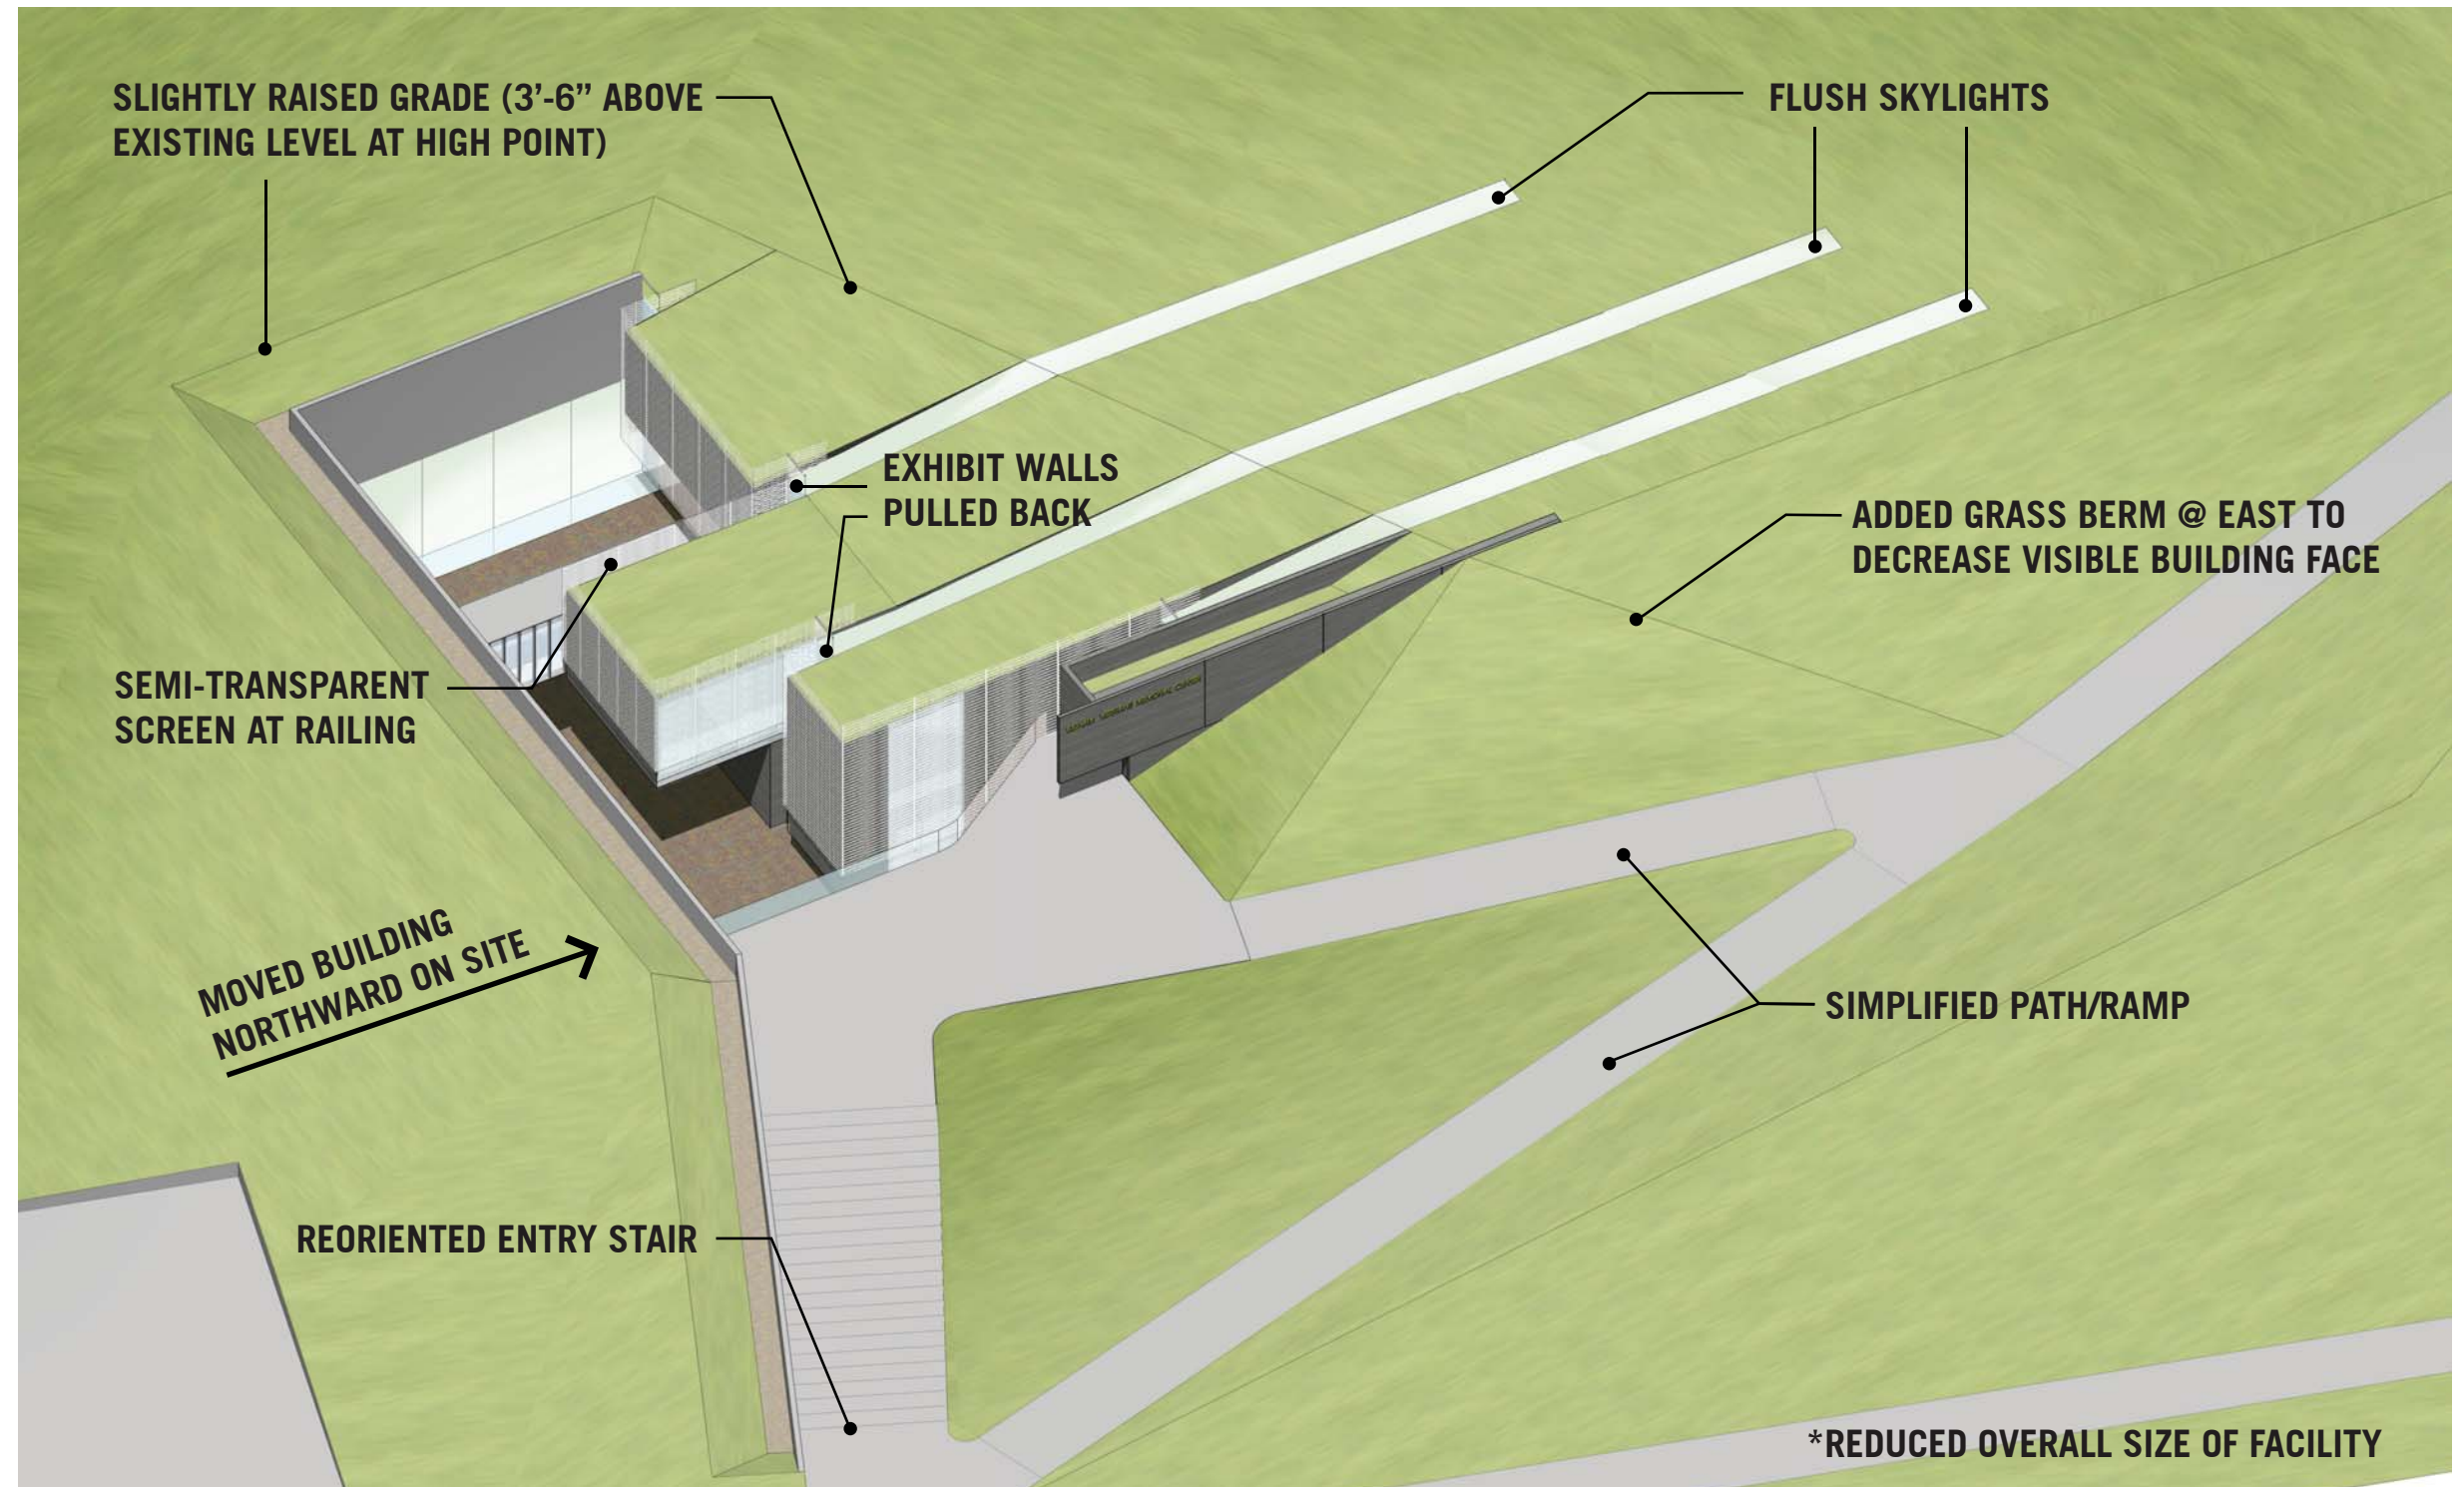

REVISED AXONOMETRIC VIEW

SITE PLAN

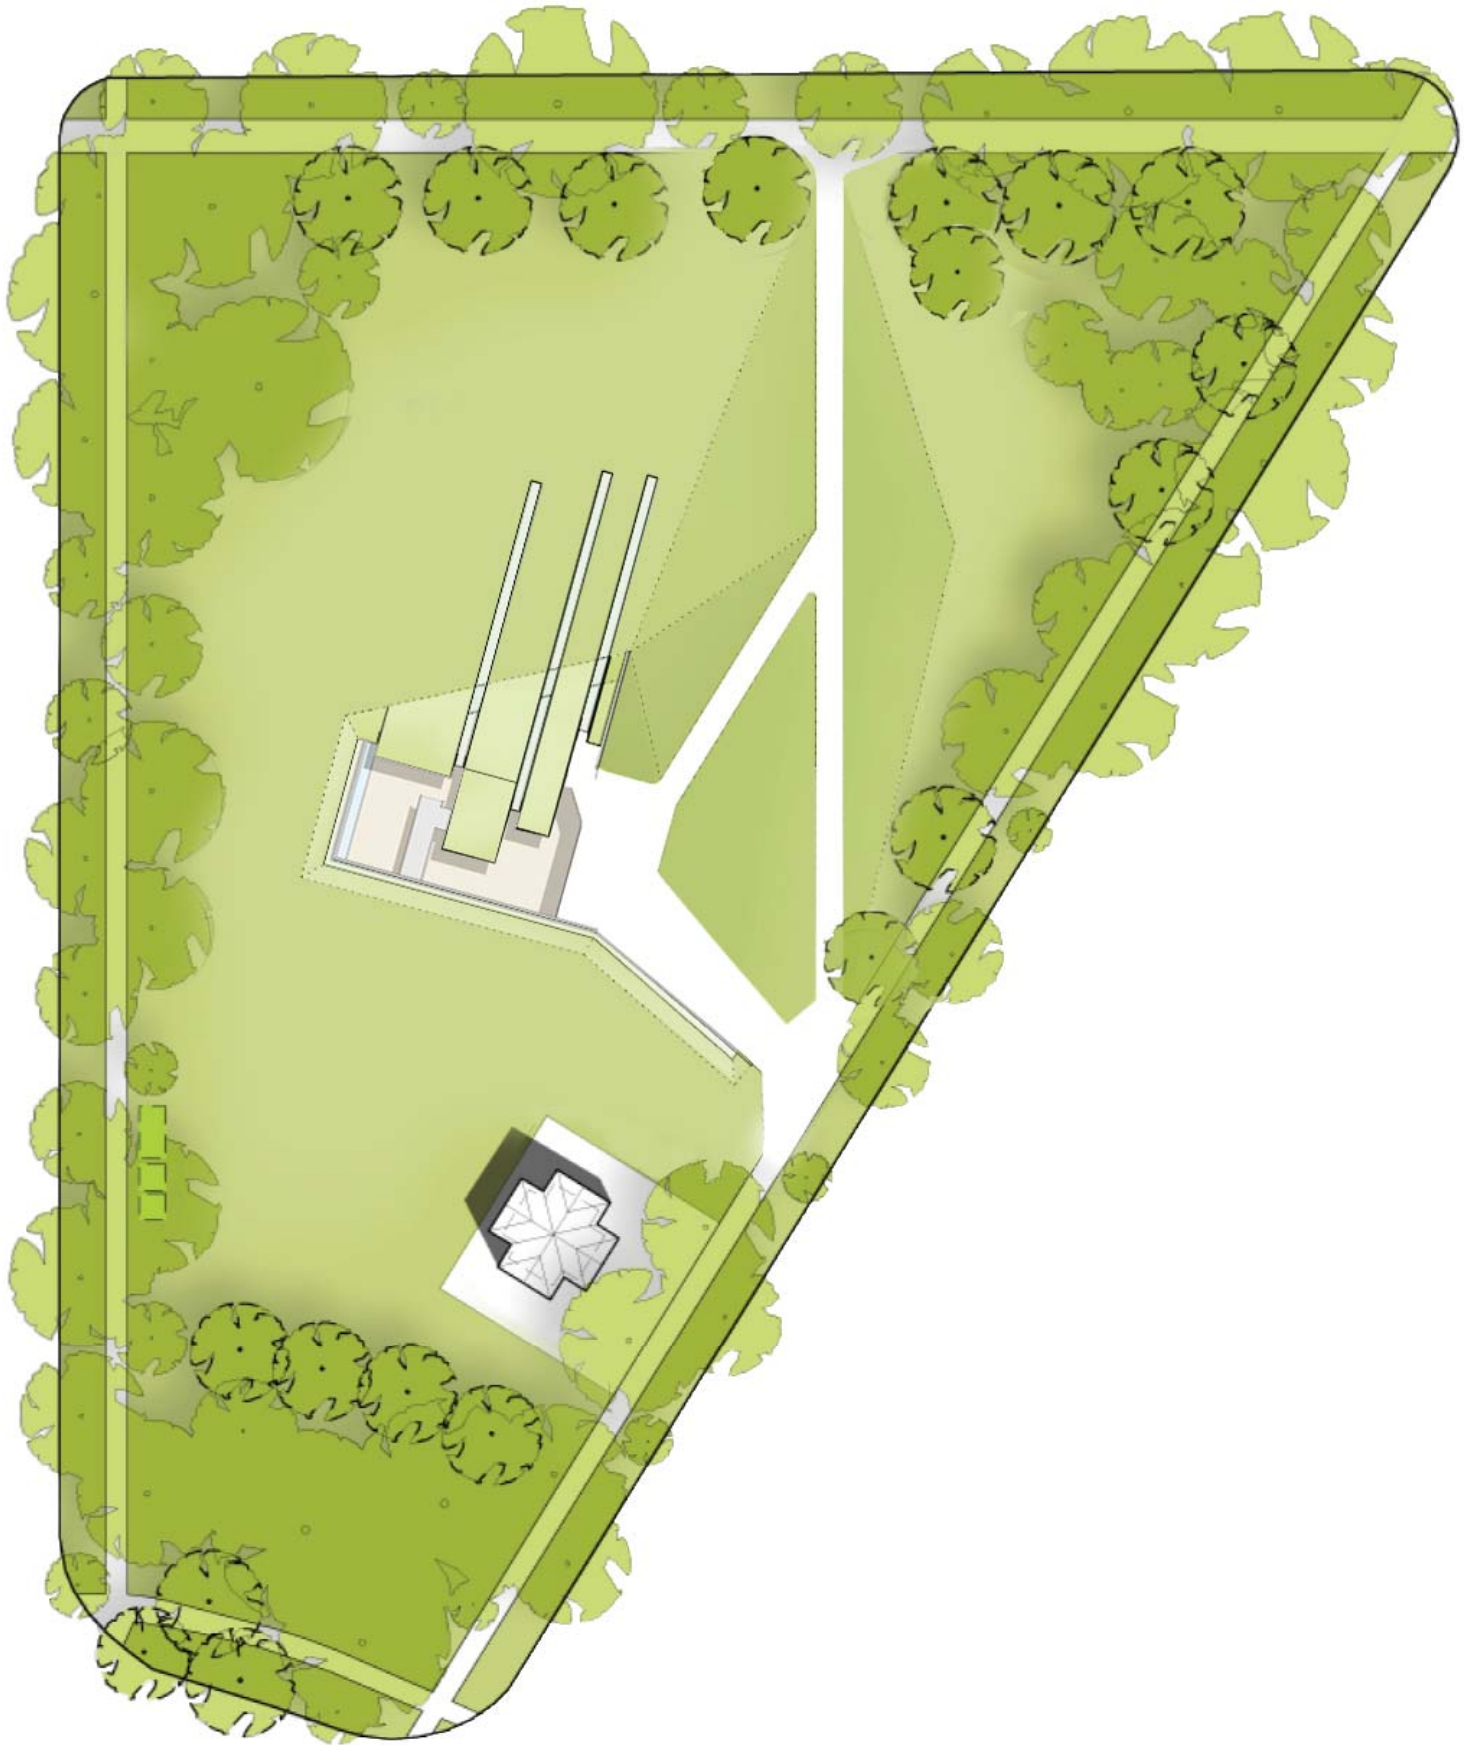


NCPC Recommendations:

Eliminate the walk from Constitution Avenue and associated berms so that the Center is less visible from Constitution Avenue and Henry Bacon Drive. This will also allow for more multi-recreational use on the site.

Eliminate the skylights to minimize the Center’s intrusion on the landscape and to allow for multi-recreational use on the site.

Reduce the size of the open courtyard and the length of needed guardrails to minimize visibility from the Lincoln Memorial.

2011

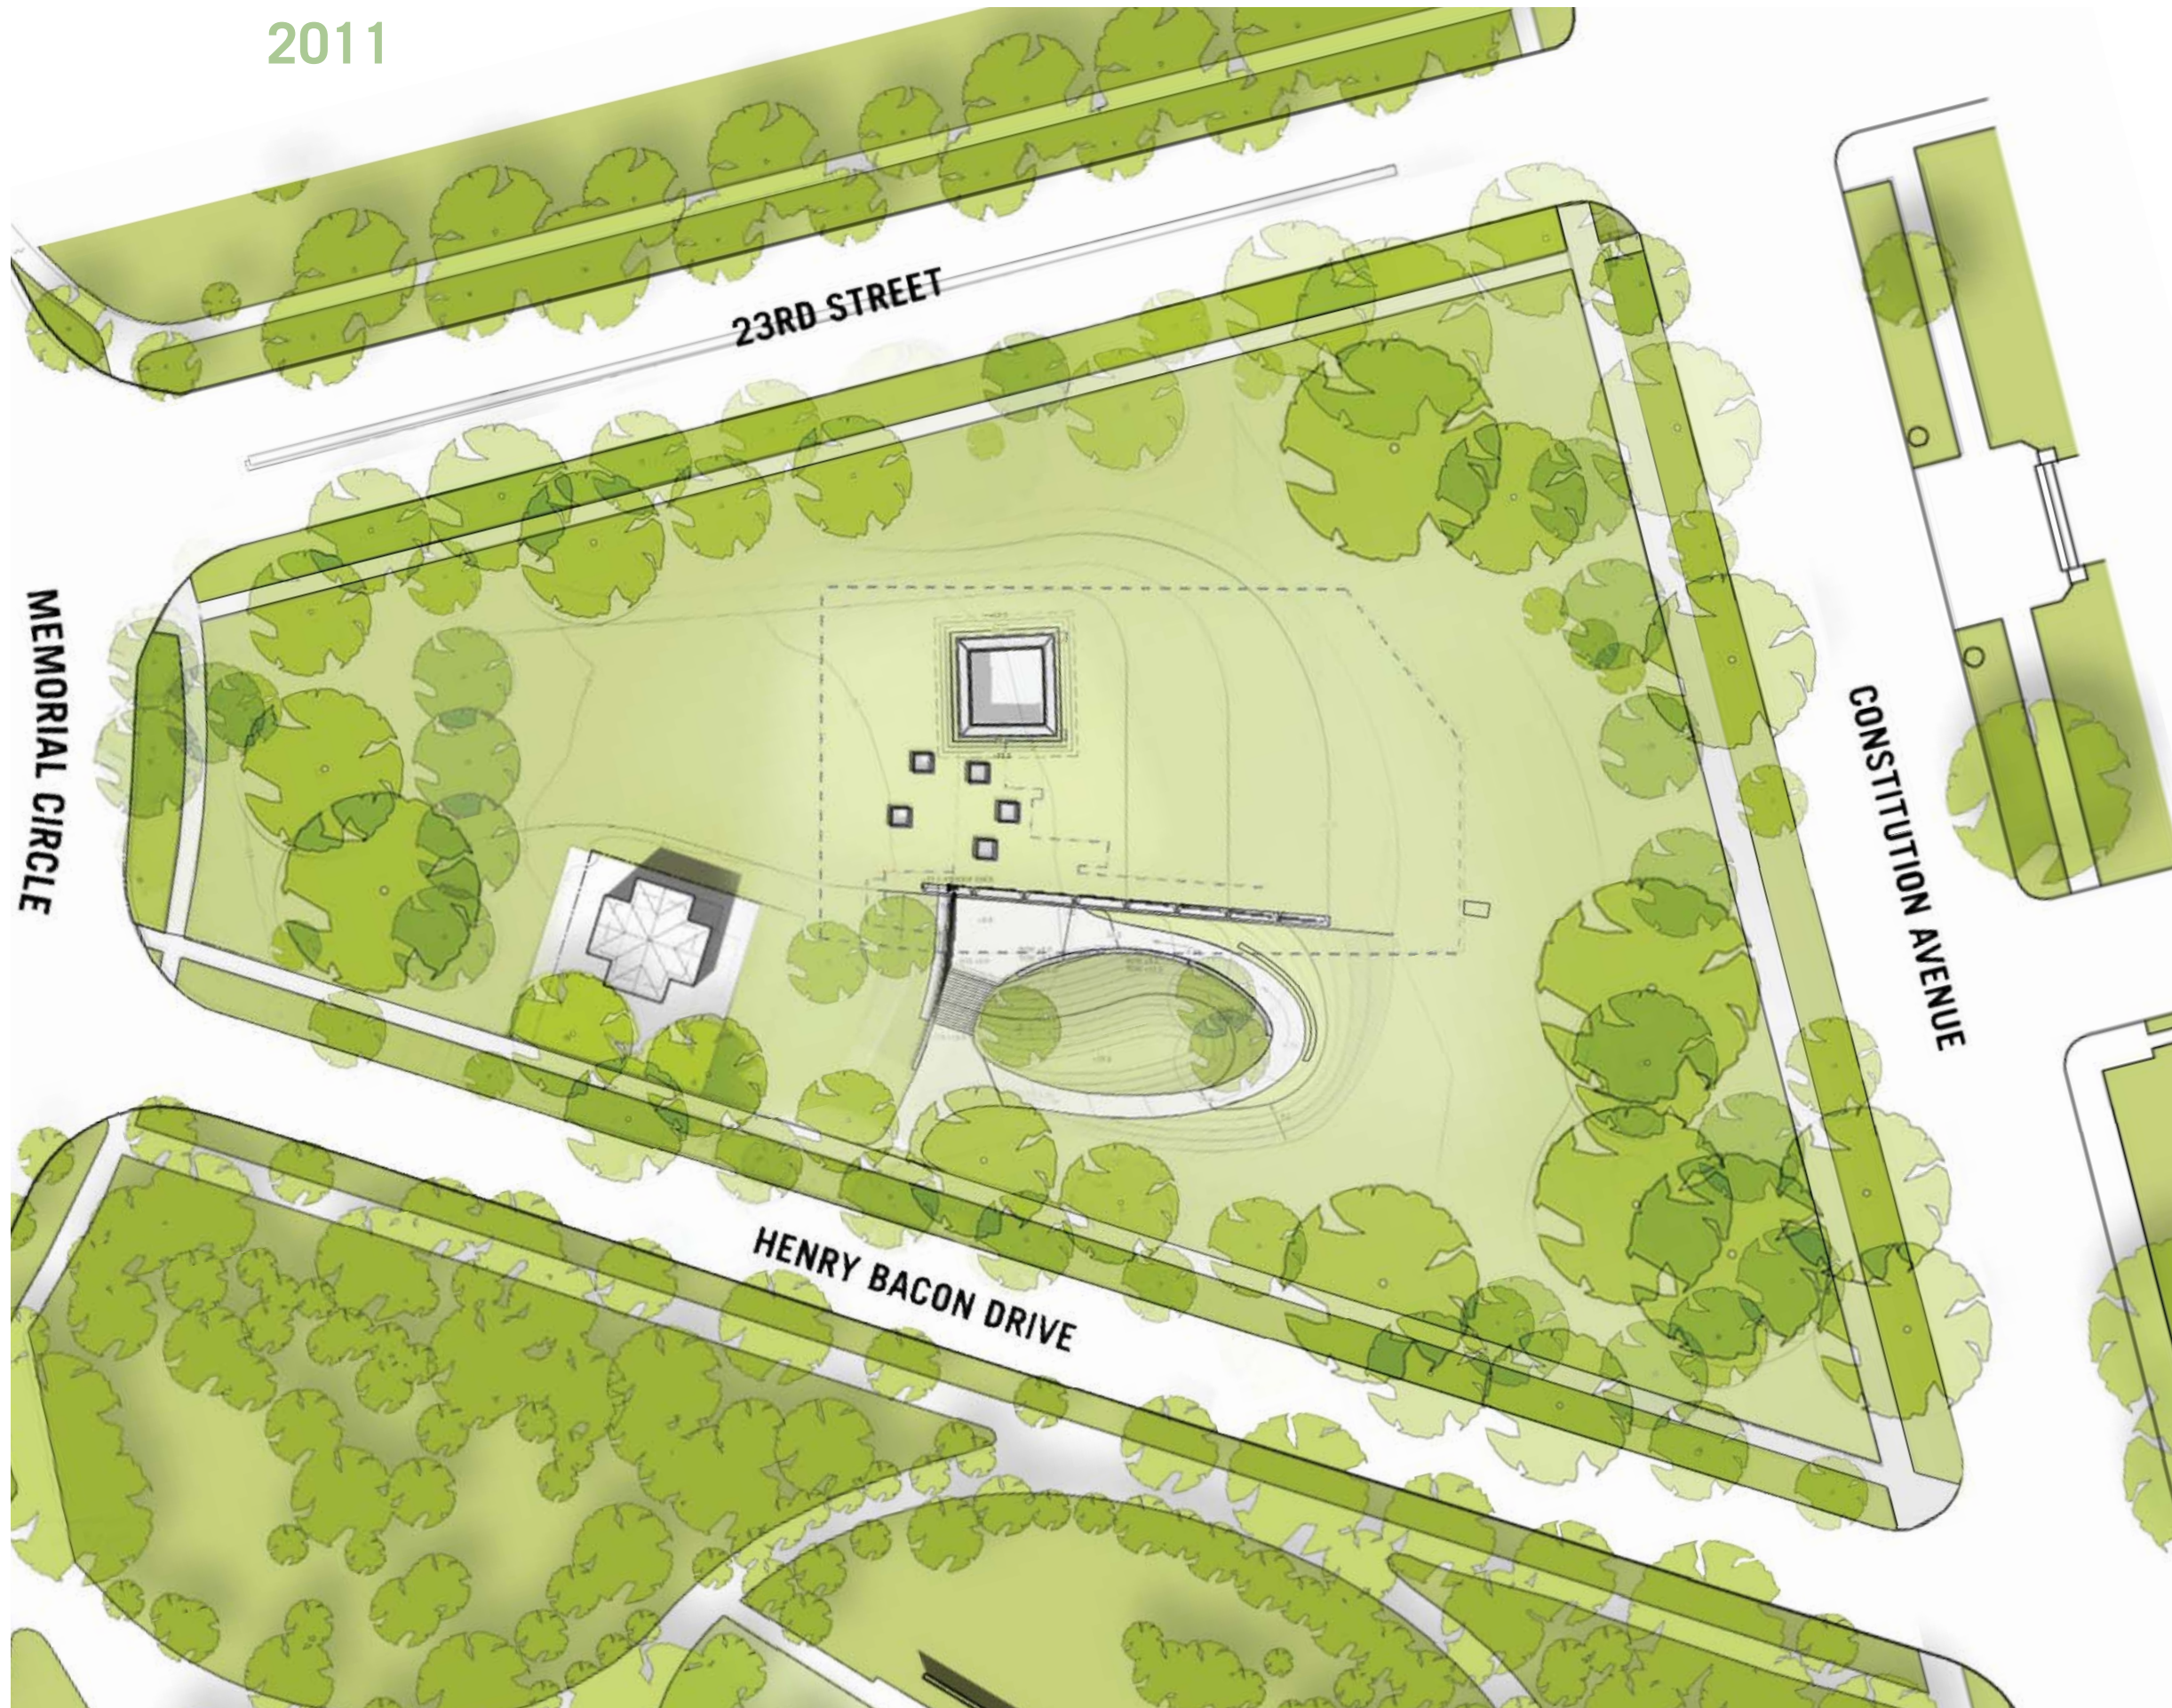


SITE PLAN_March 2011
Vietnam Veterans Memorial Center
ENNEAD ARCHITECTS



**GEOMETRY
SITE DIAGRAM**

Vietnam Veterans Memorial Center
ENNEAD ARCHITECTS

2011

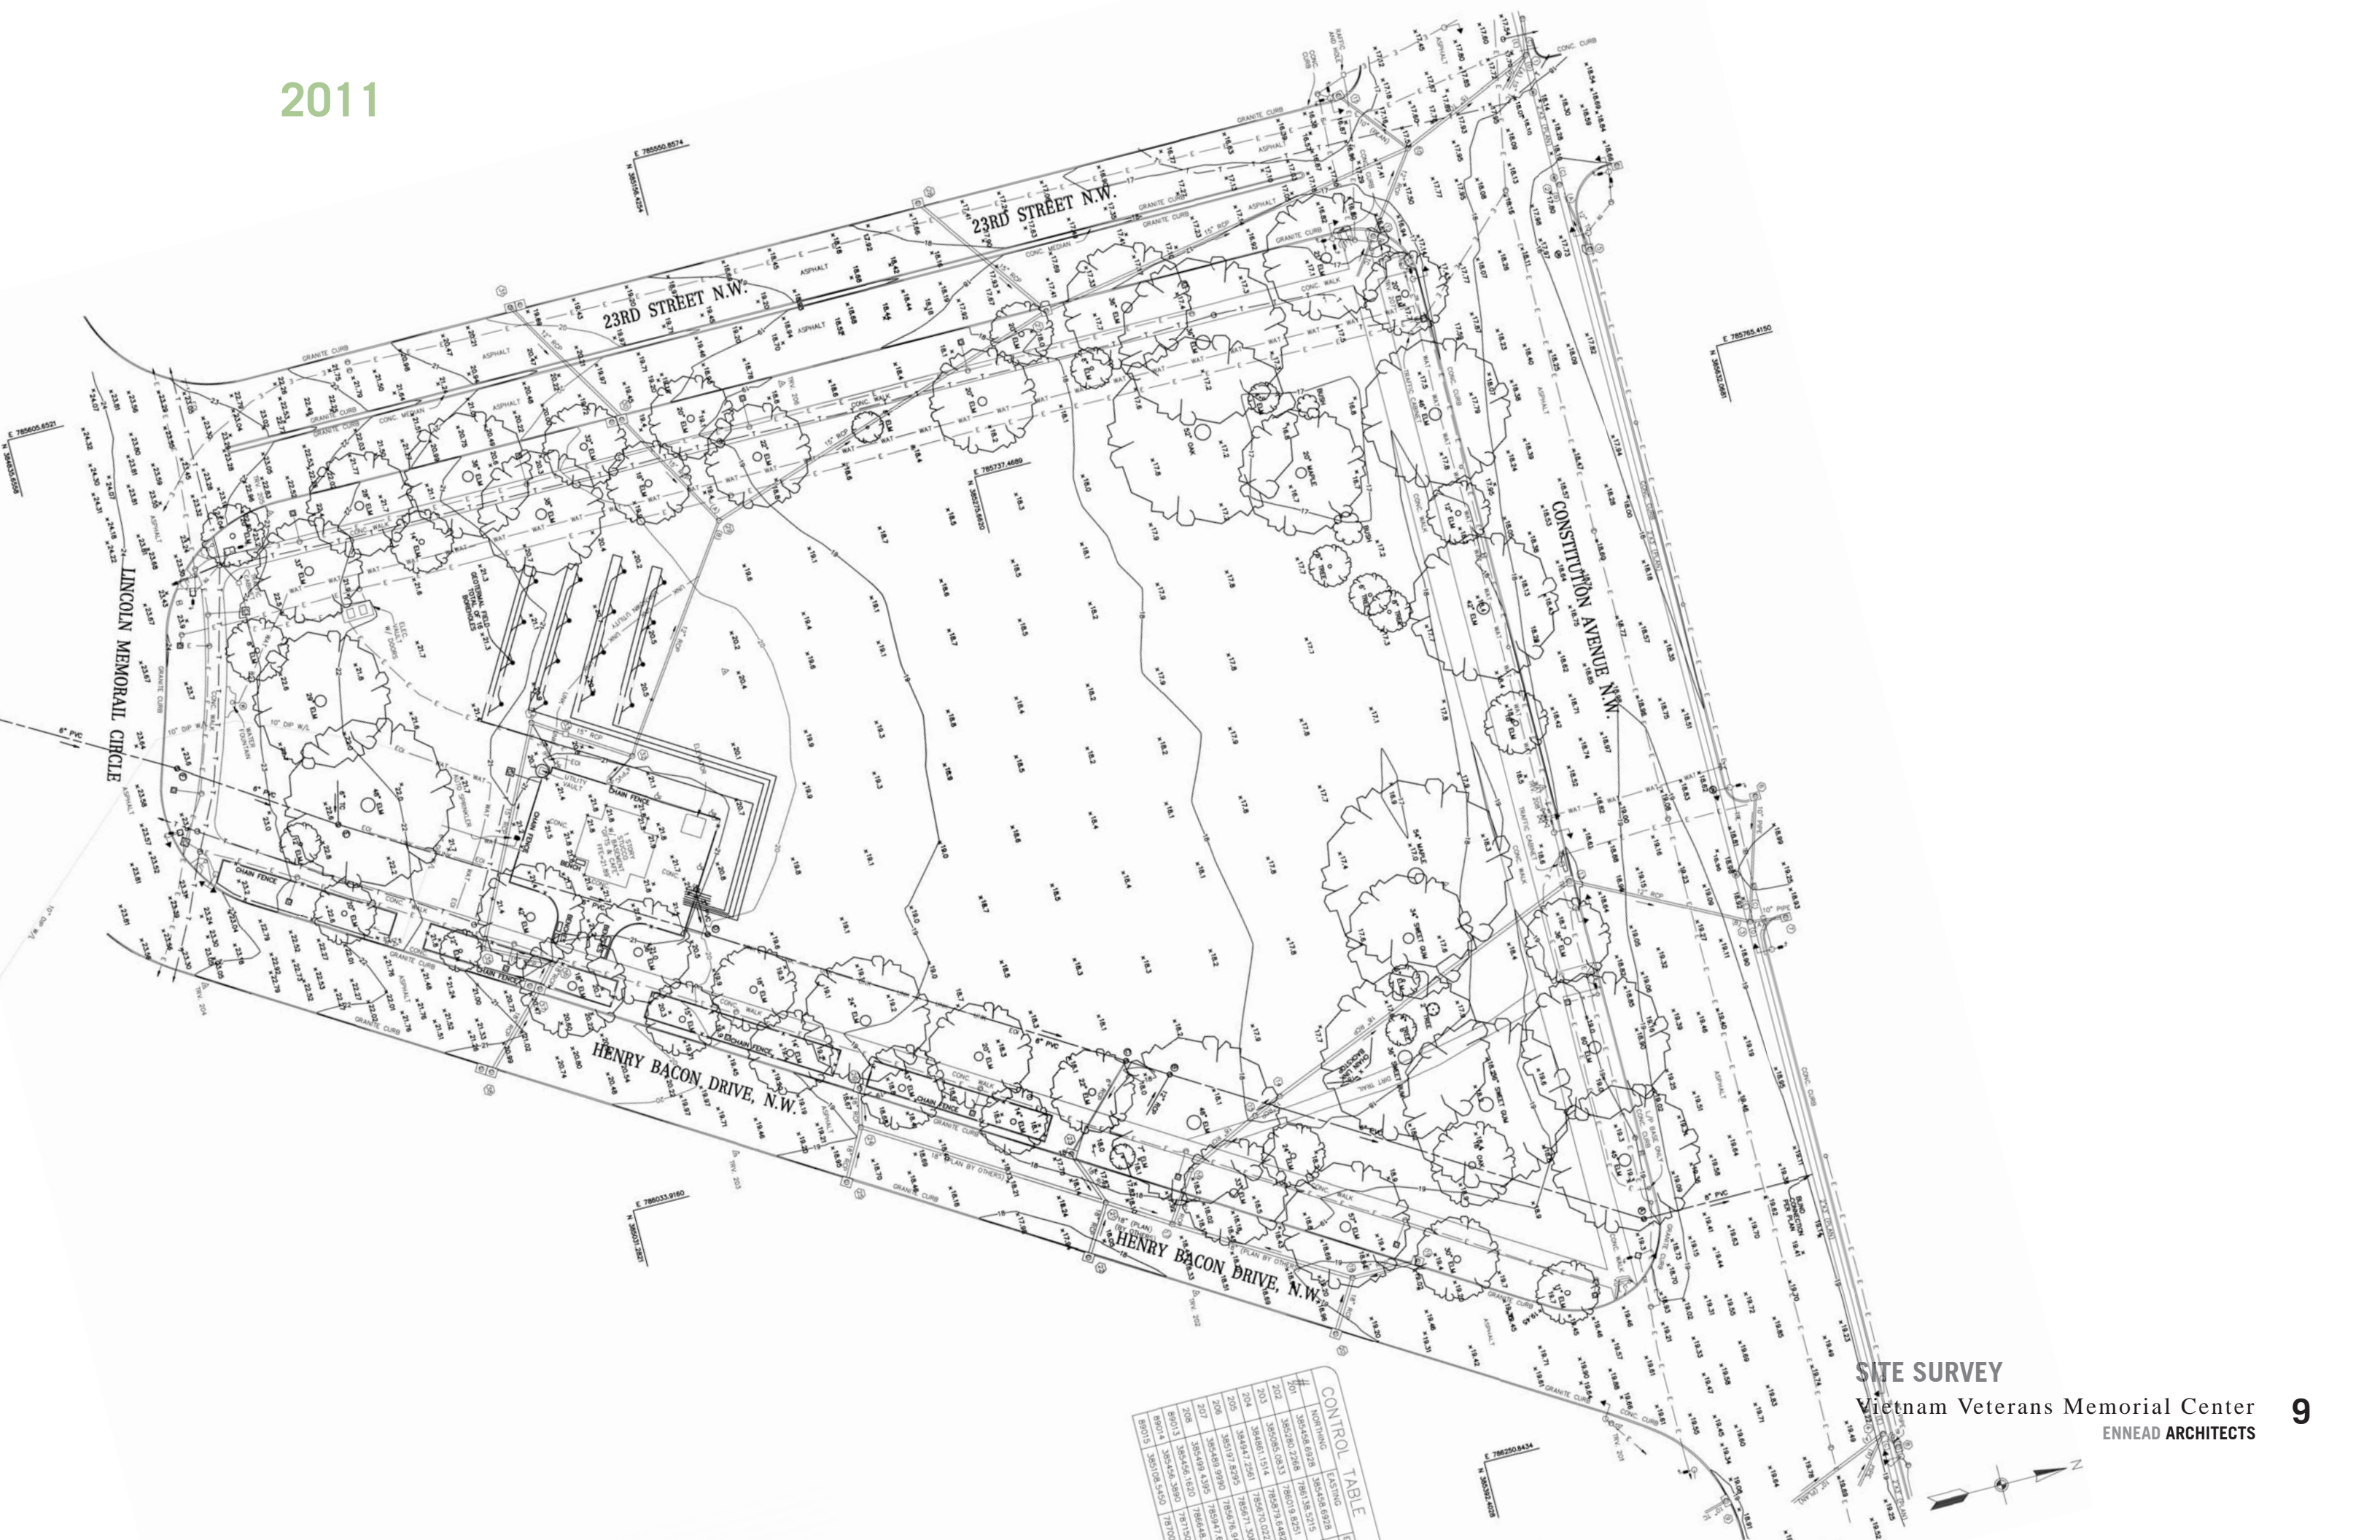

2011




**SITE PLAN
TREE CANOPY**

Vietnam Veterans Memorial Center
ENNEAD ARCHITECTS




2011

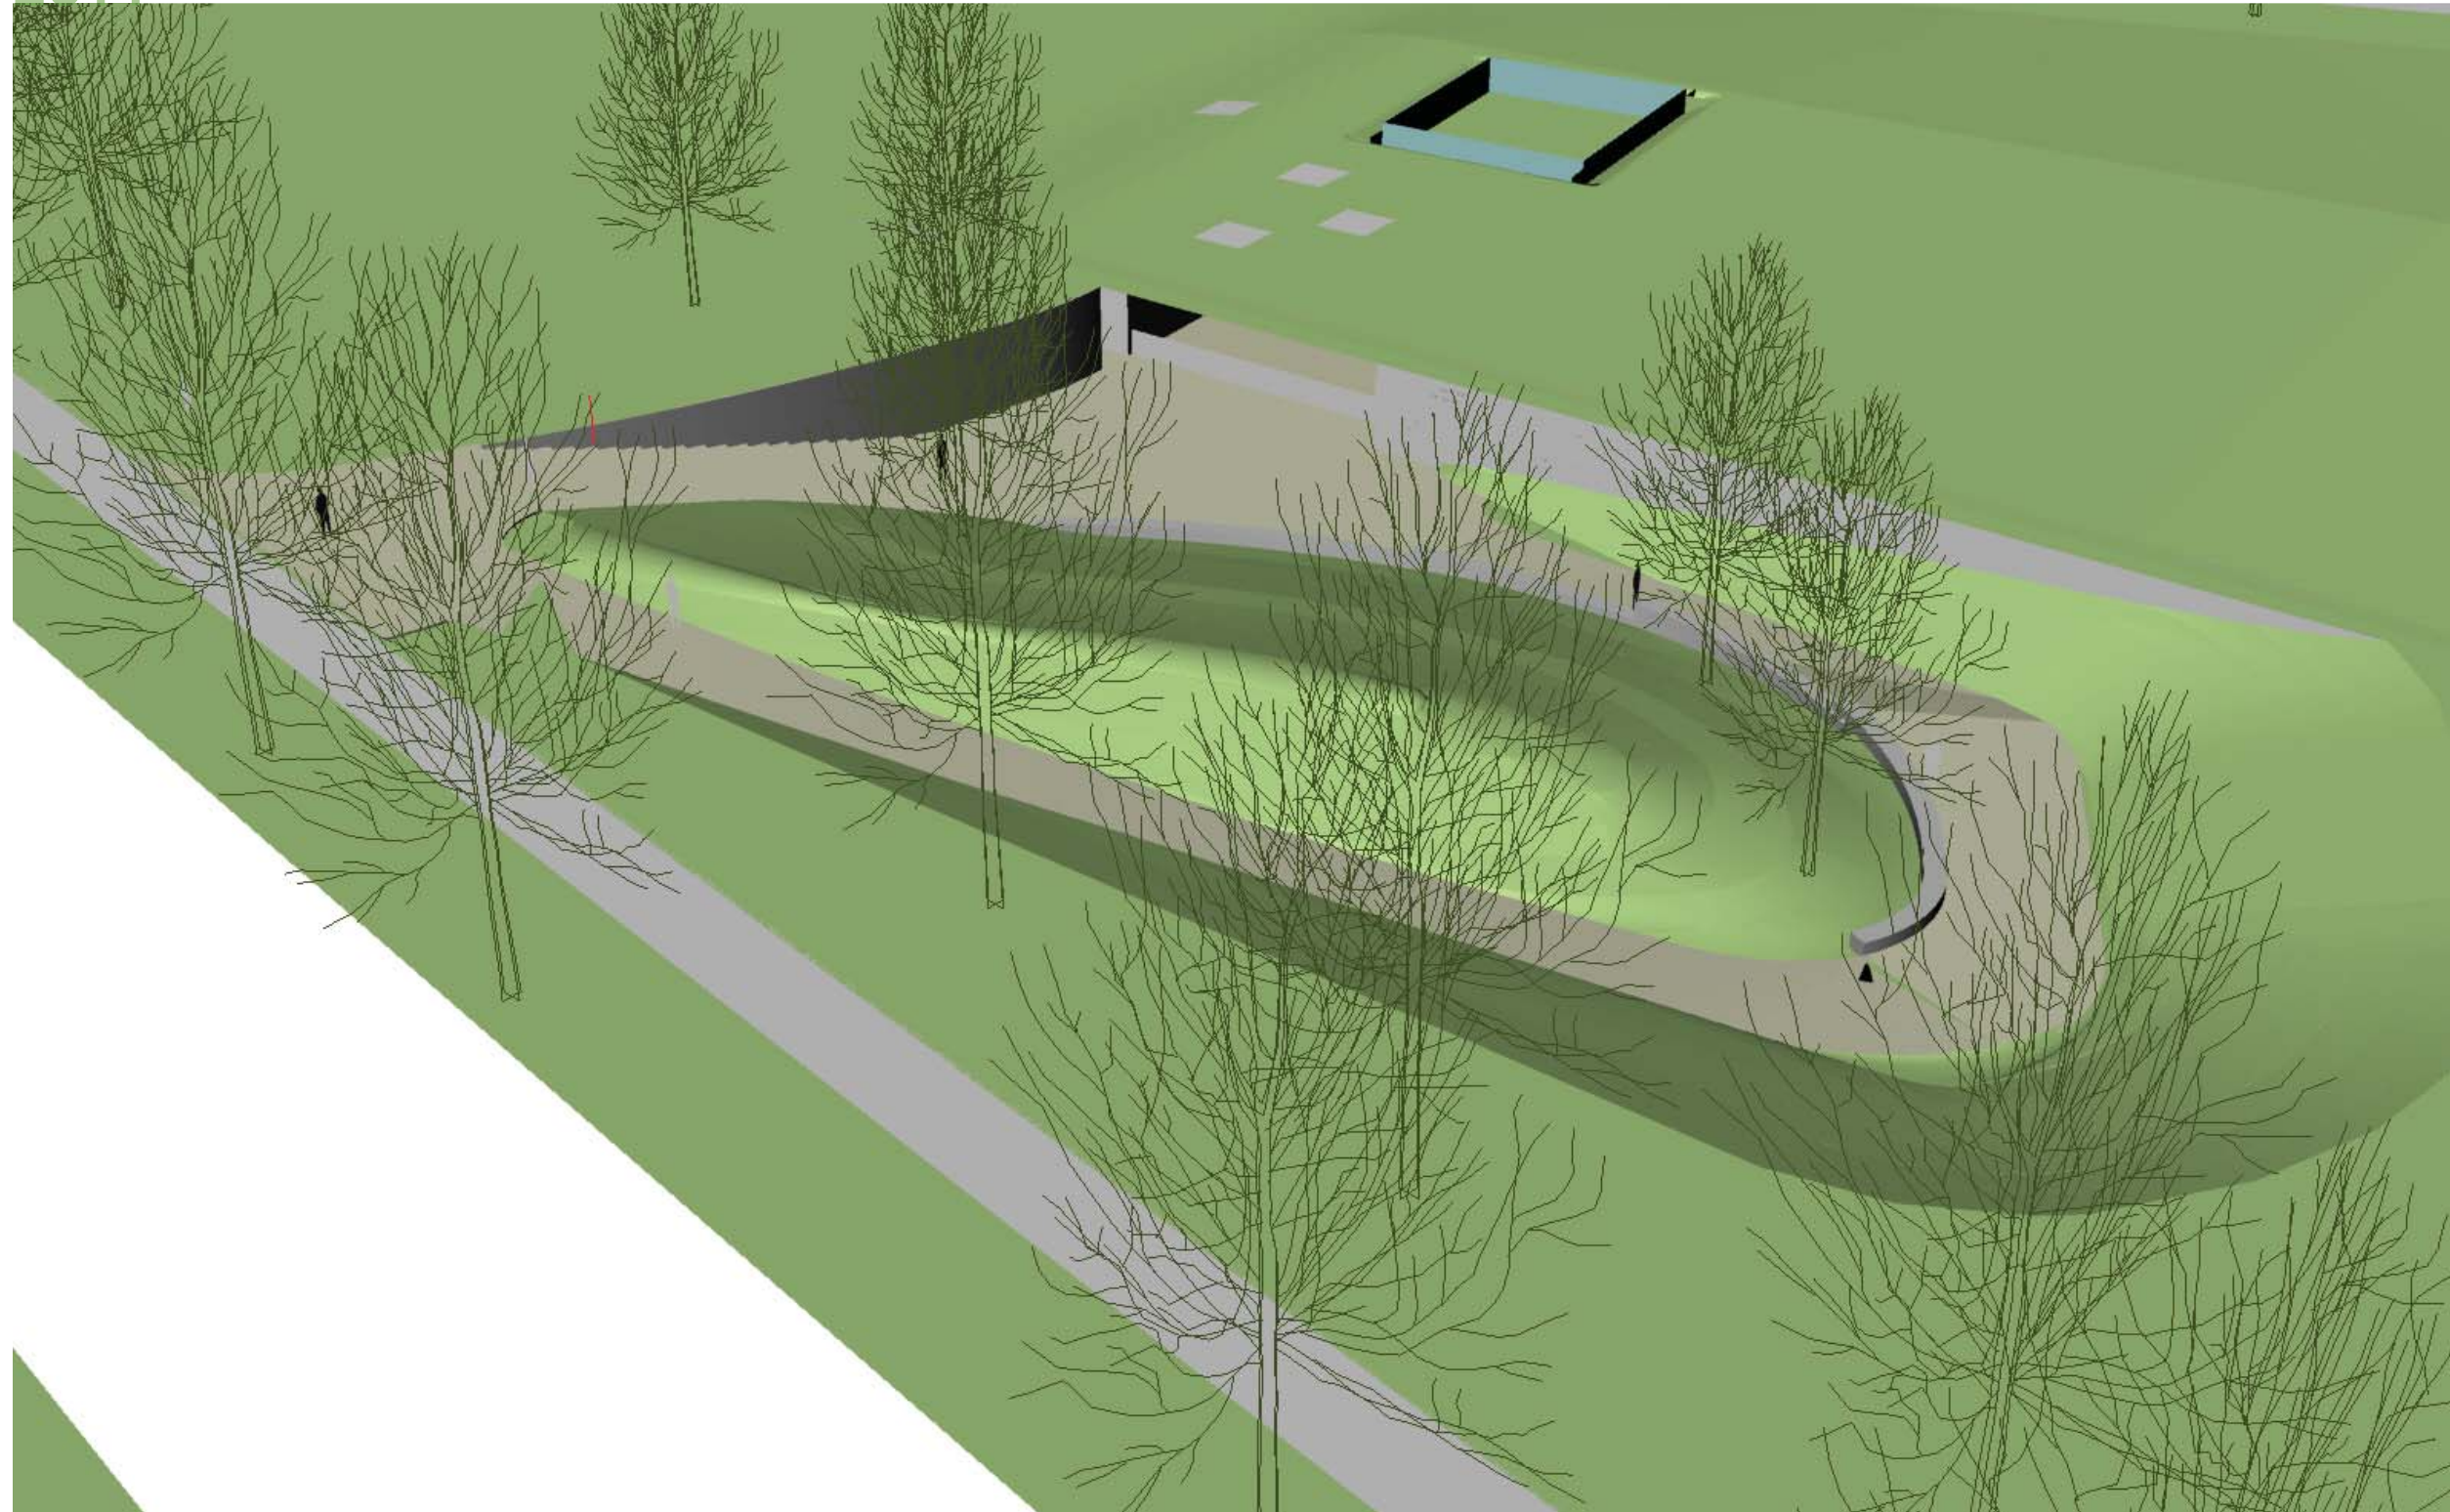


LANDSCAPE CONCEPT - HARGREAVES
SITE AXONOMETRIC

Vietnam Veterans Memorial Center **12**
ENNEAD ARCHITECTS


2011

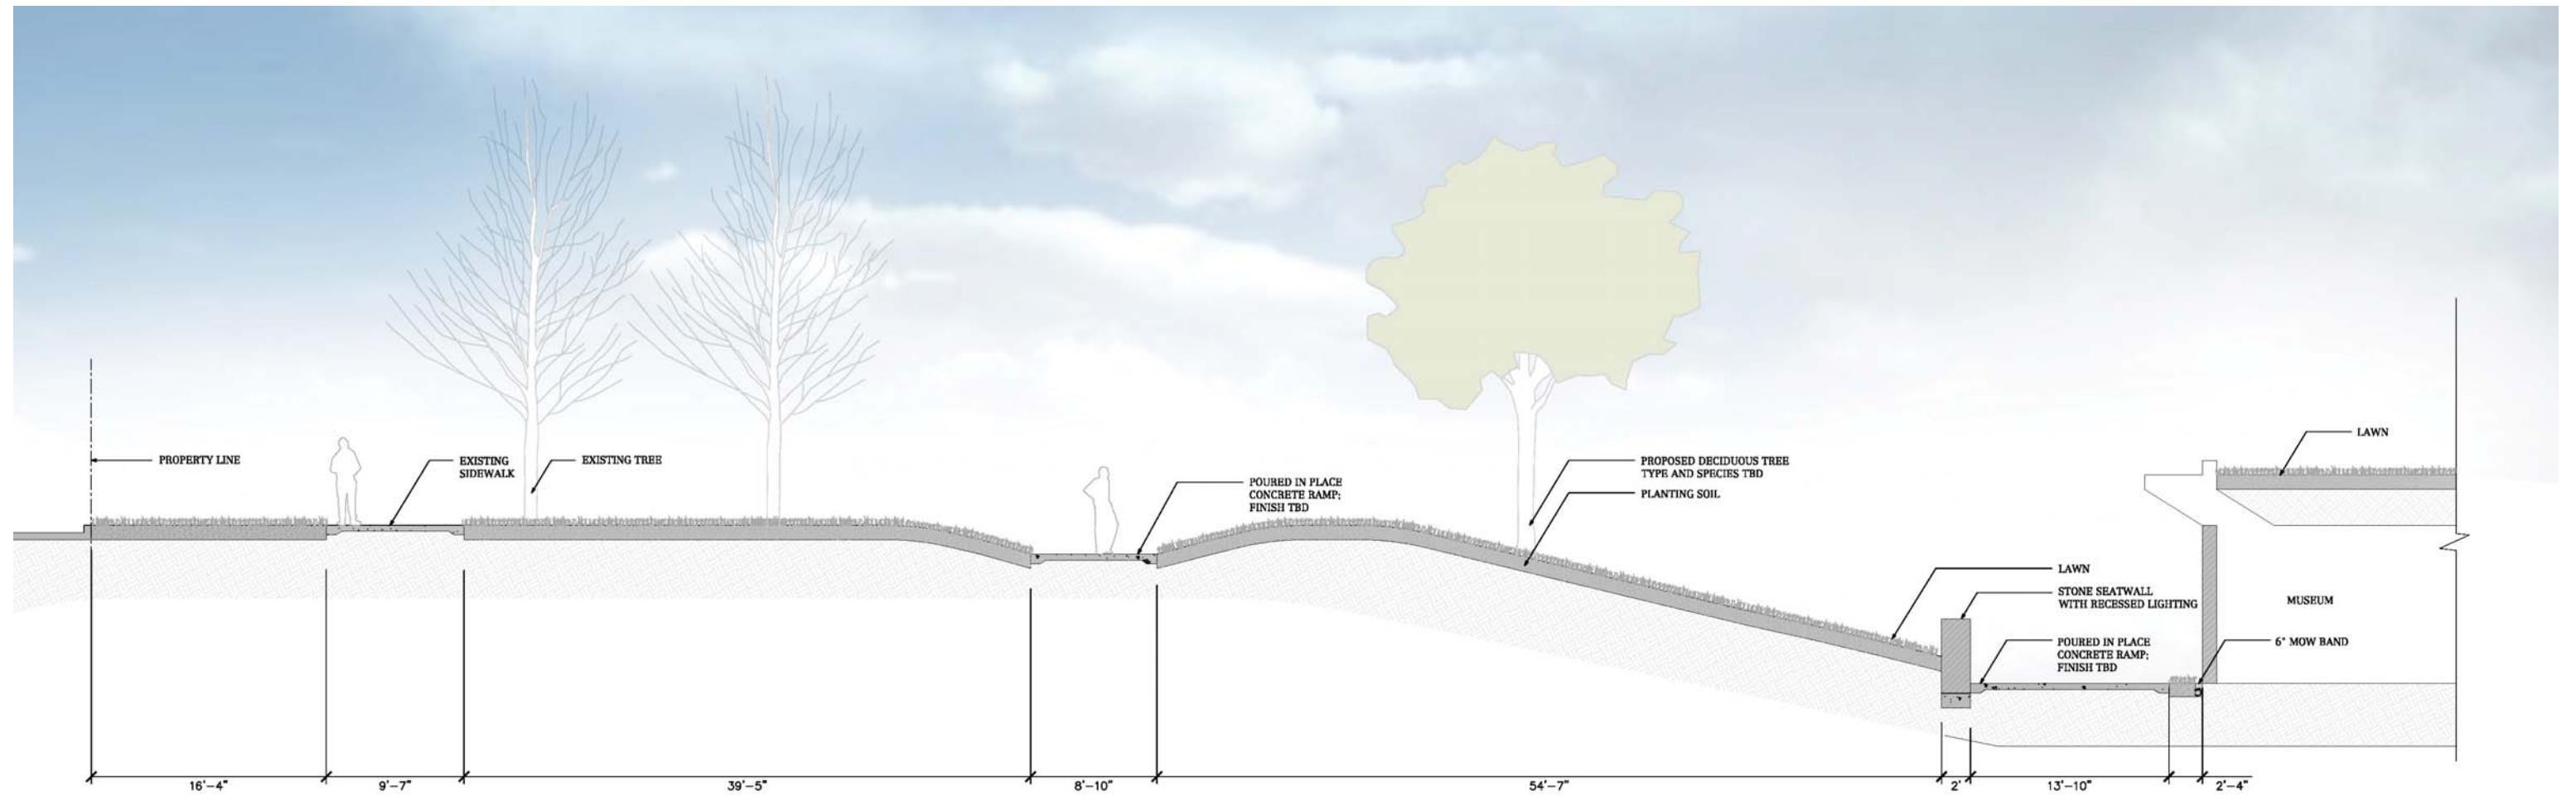

2011

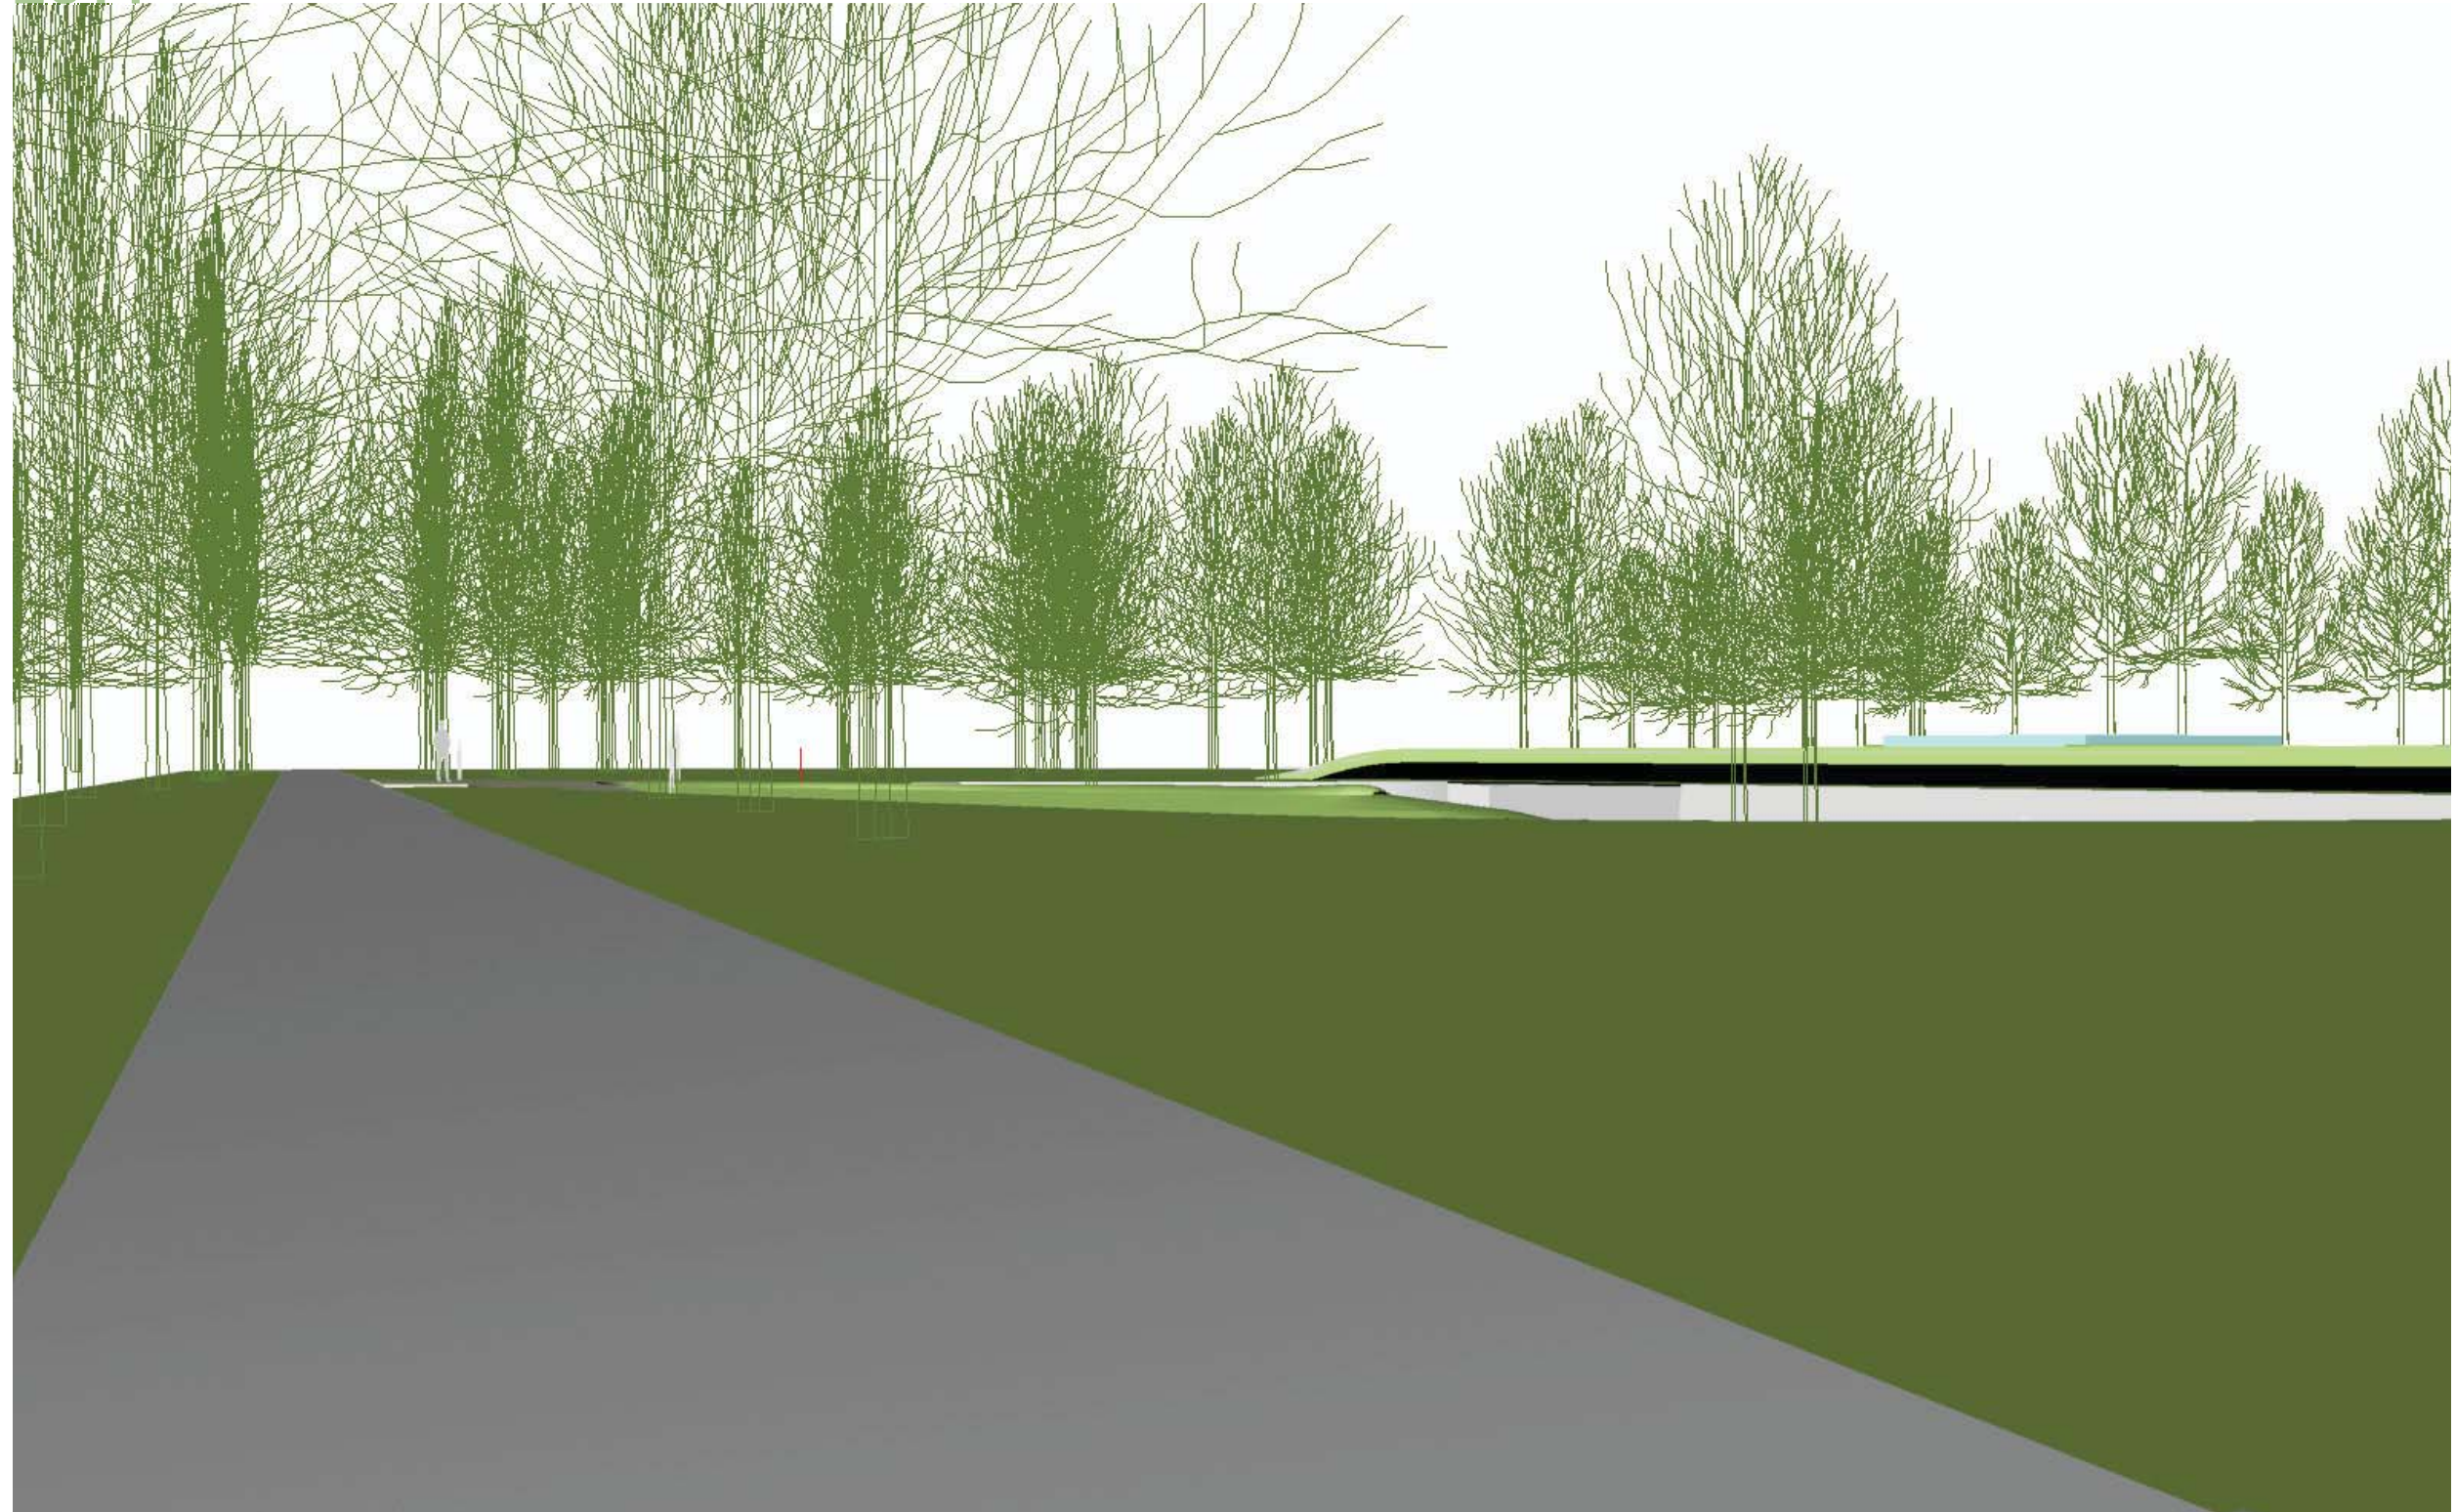


2011

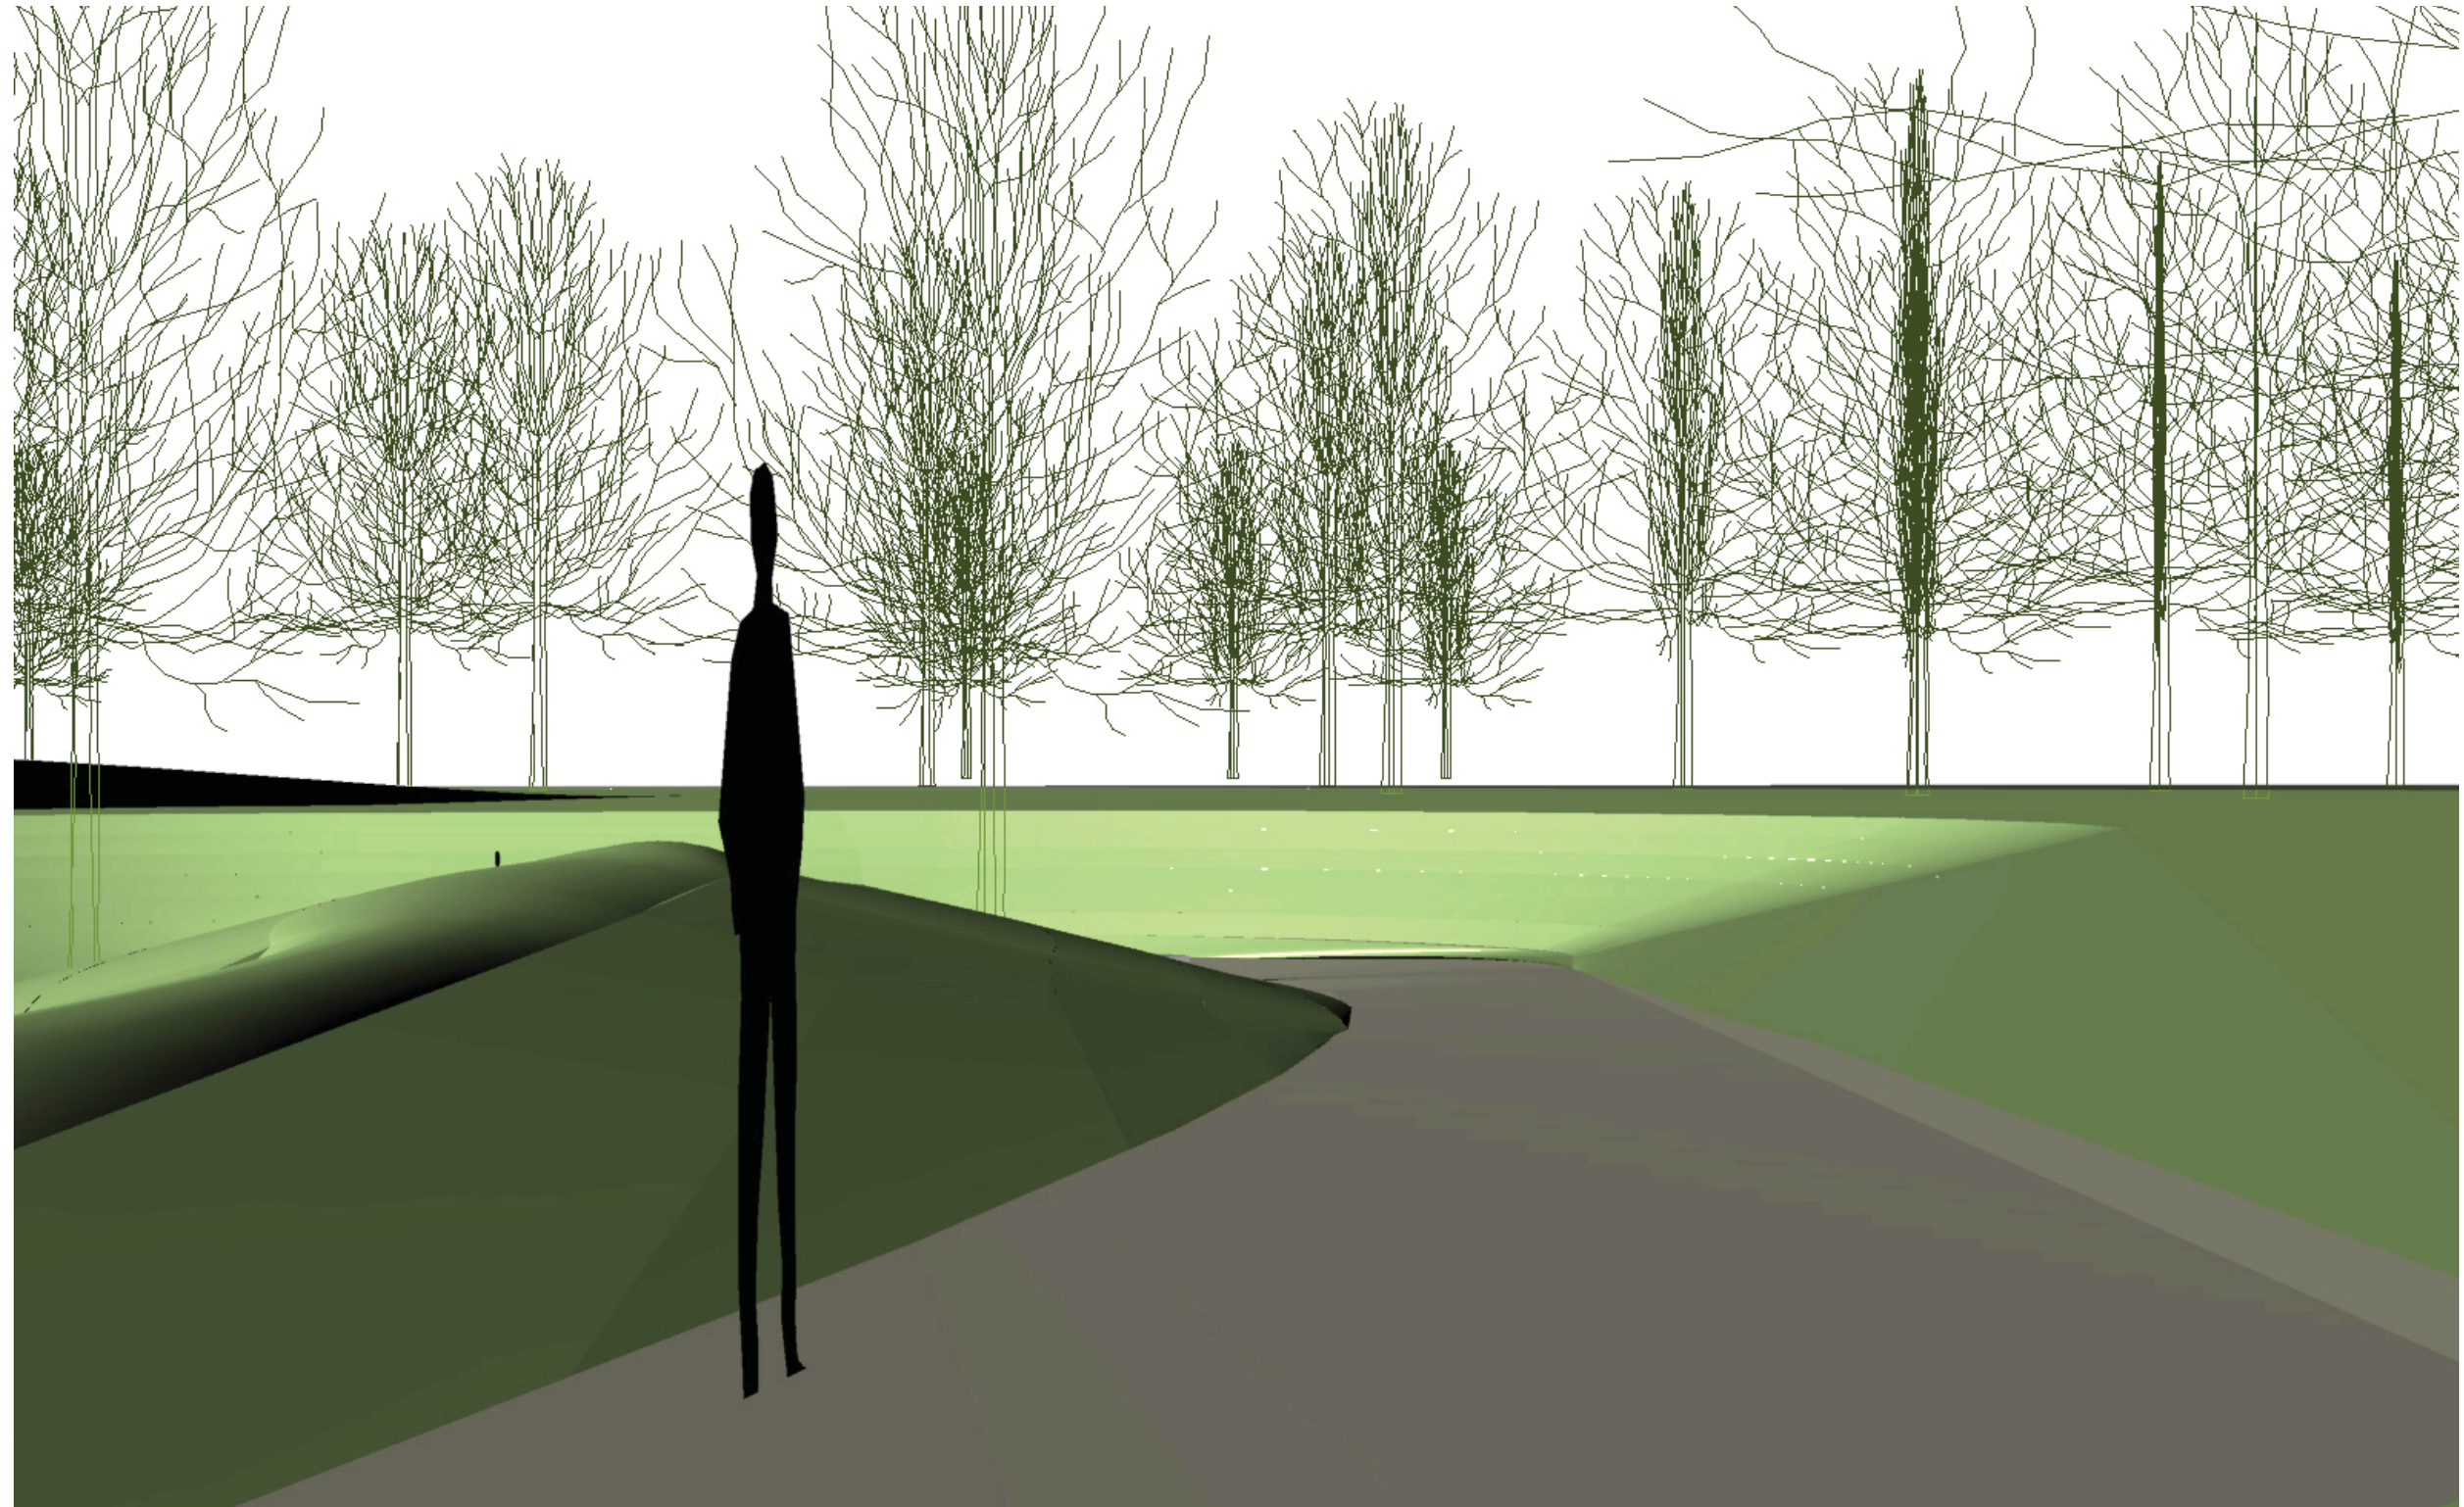

LANDSCAPE CONCEPT - HARGREAVES
PERSPECTIVE - TOP OF RAMP

Vietnam Veterans Memorial Center **15**
ENNEAD ARCHITECTS


2011

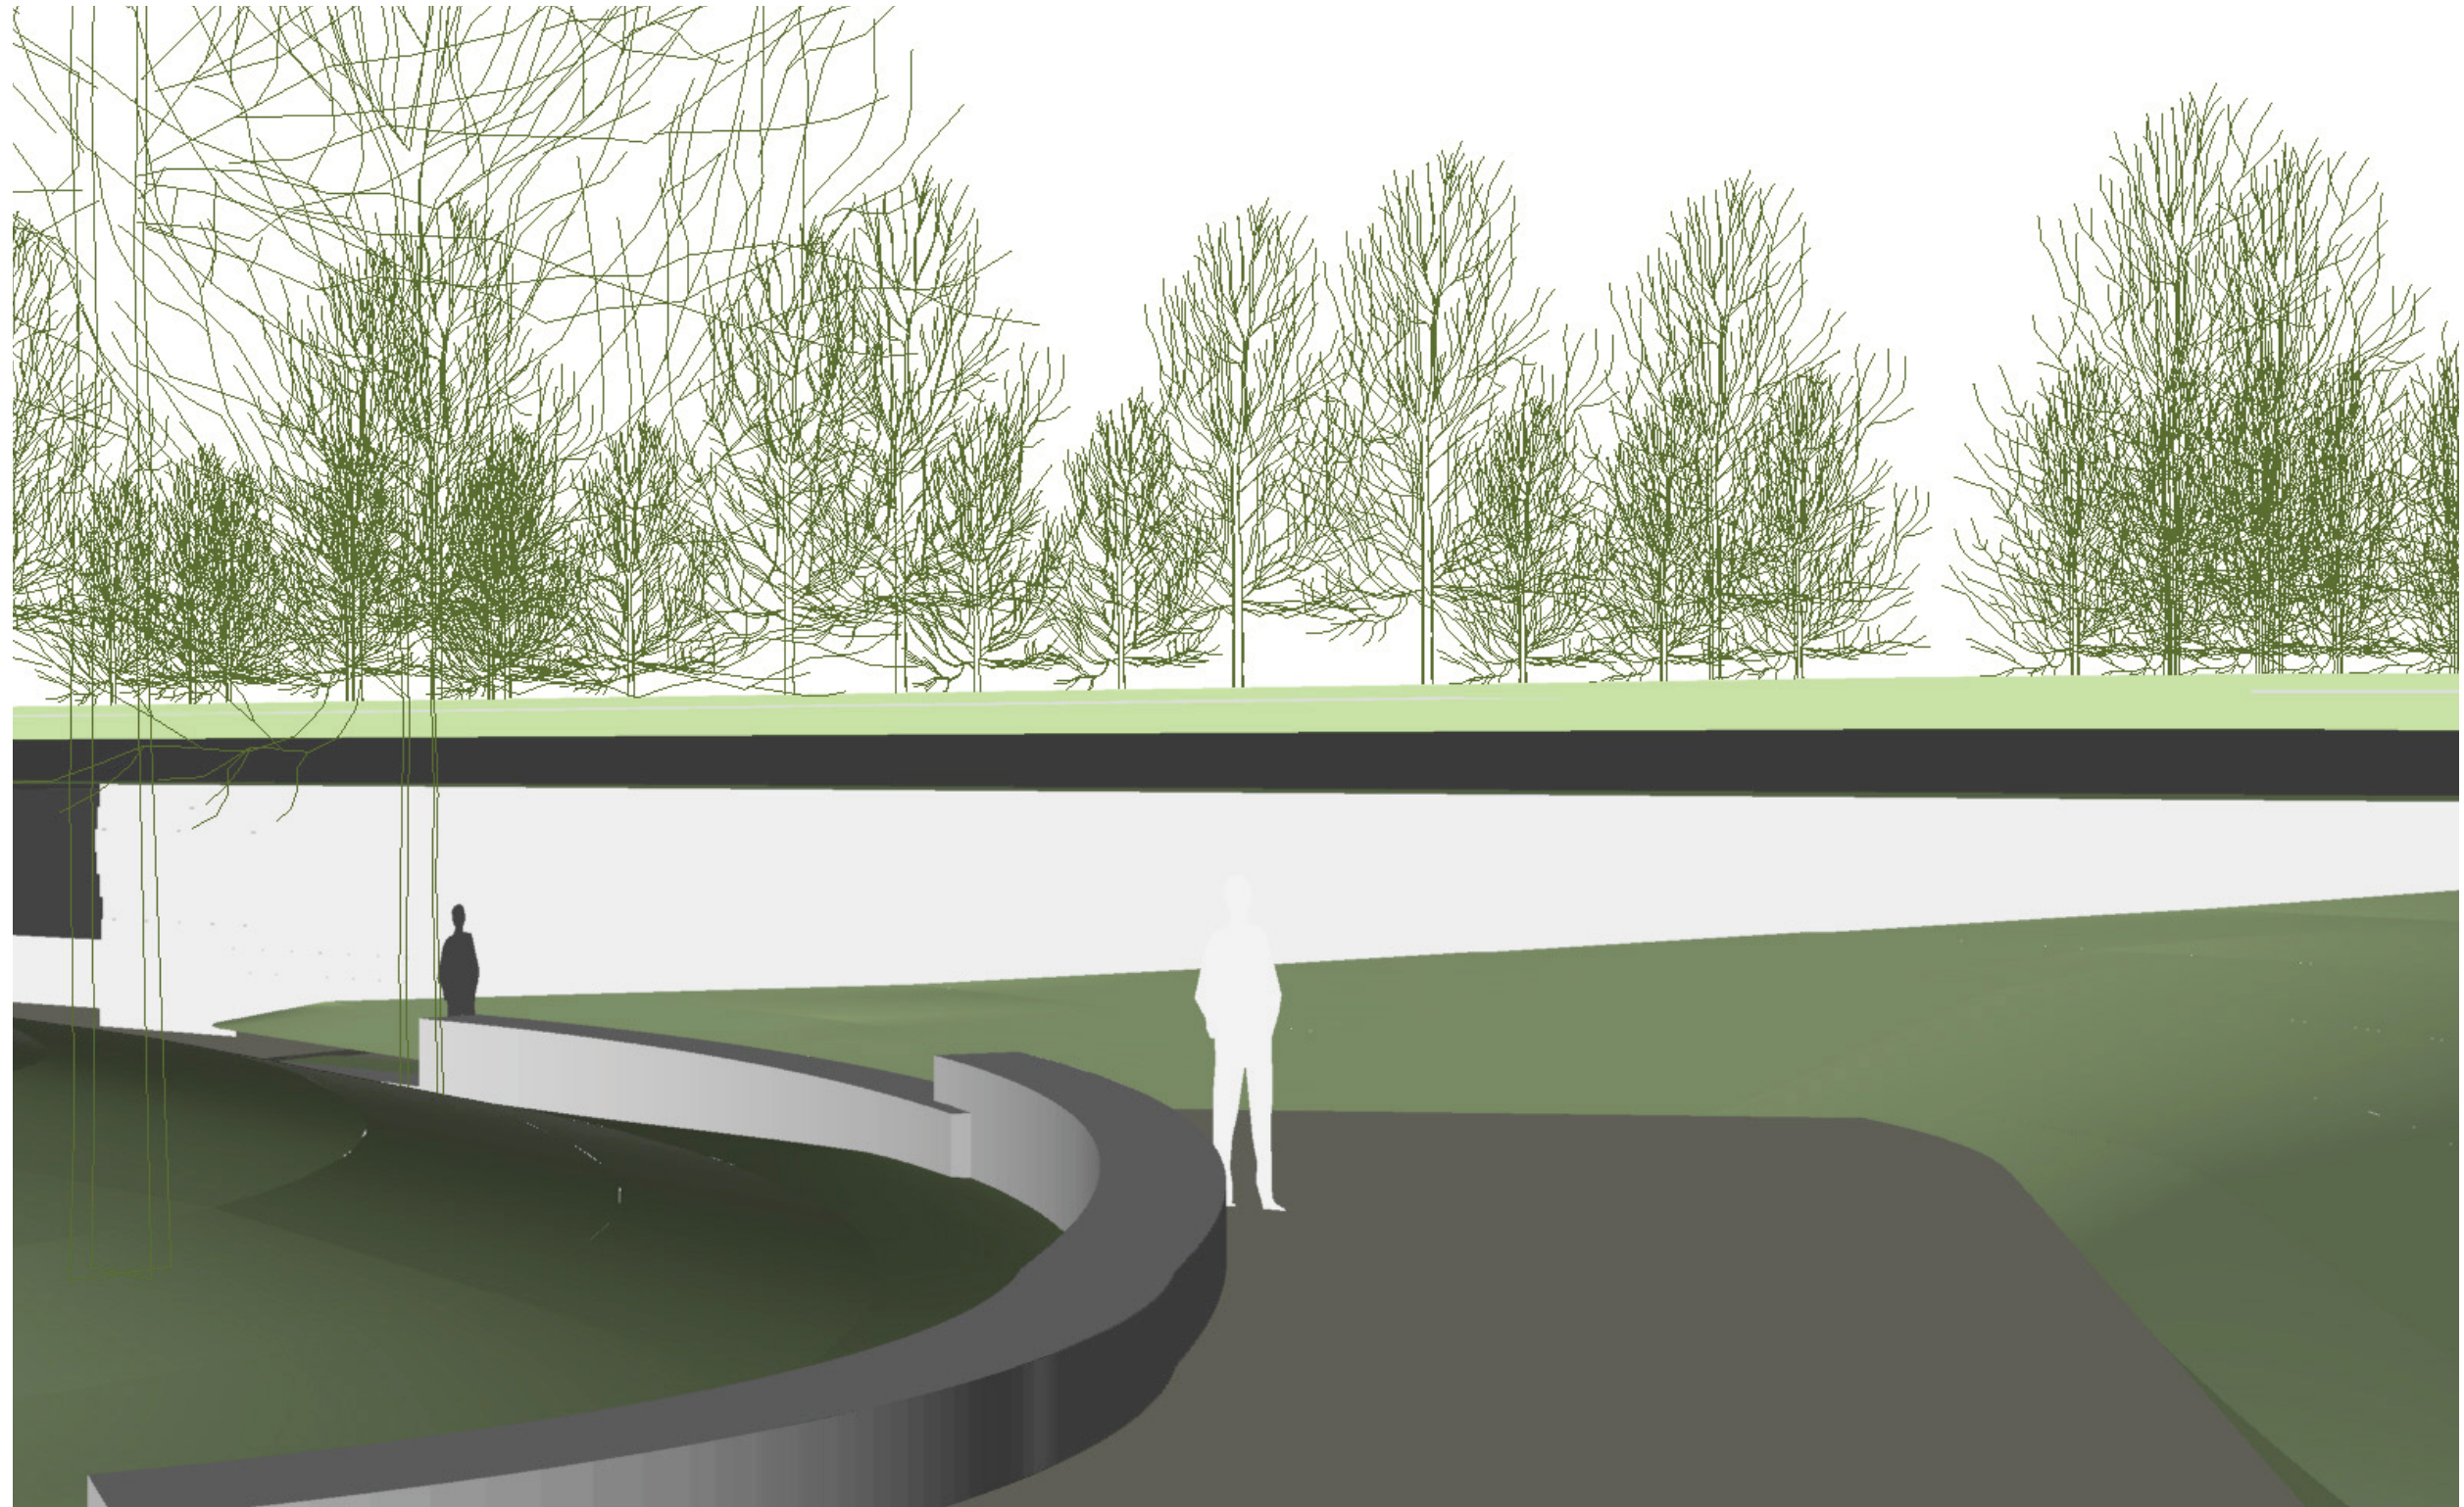


LANDSCAPE CONCEPT - HARGREAVES
PERSPECTIVE - RAMP LANDING

Vietnam Veterans Memorial Center **16**
ENNEAD ARCHITECTS

2011

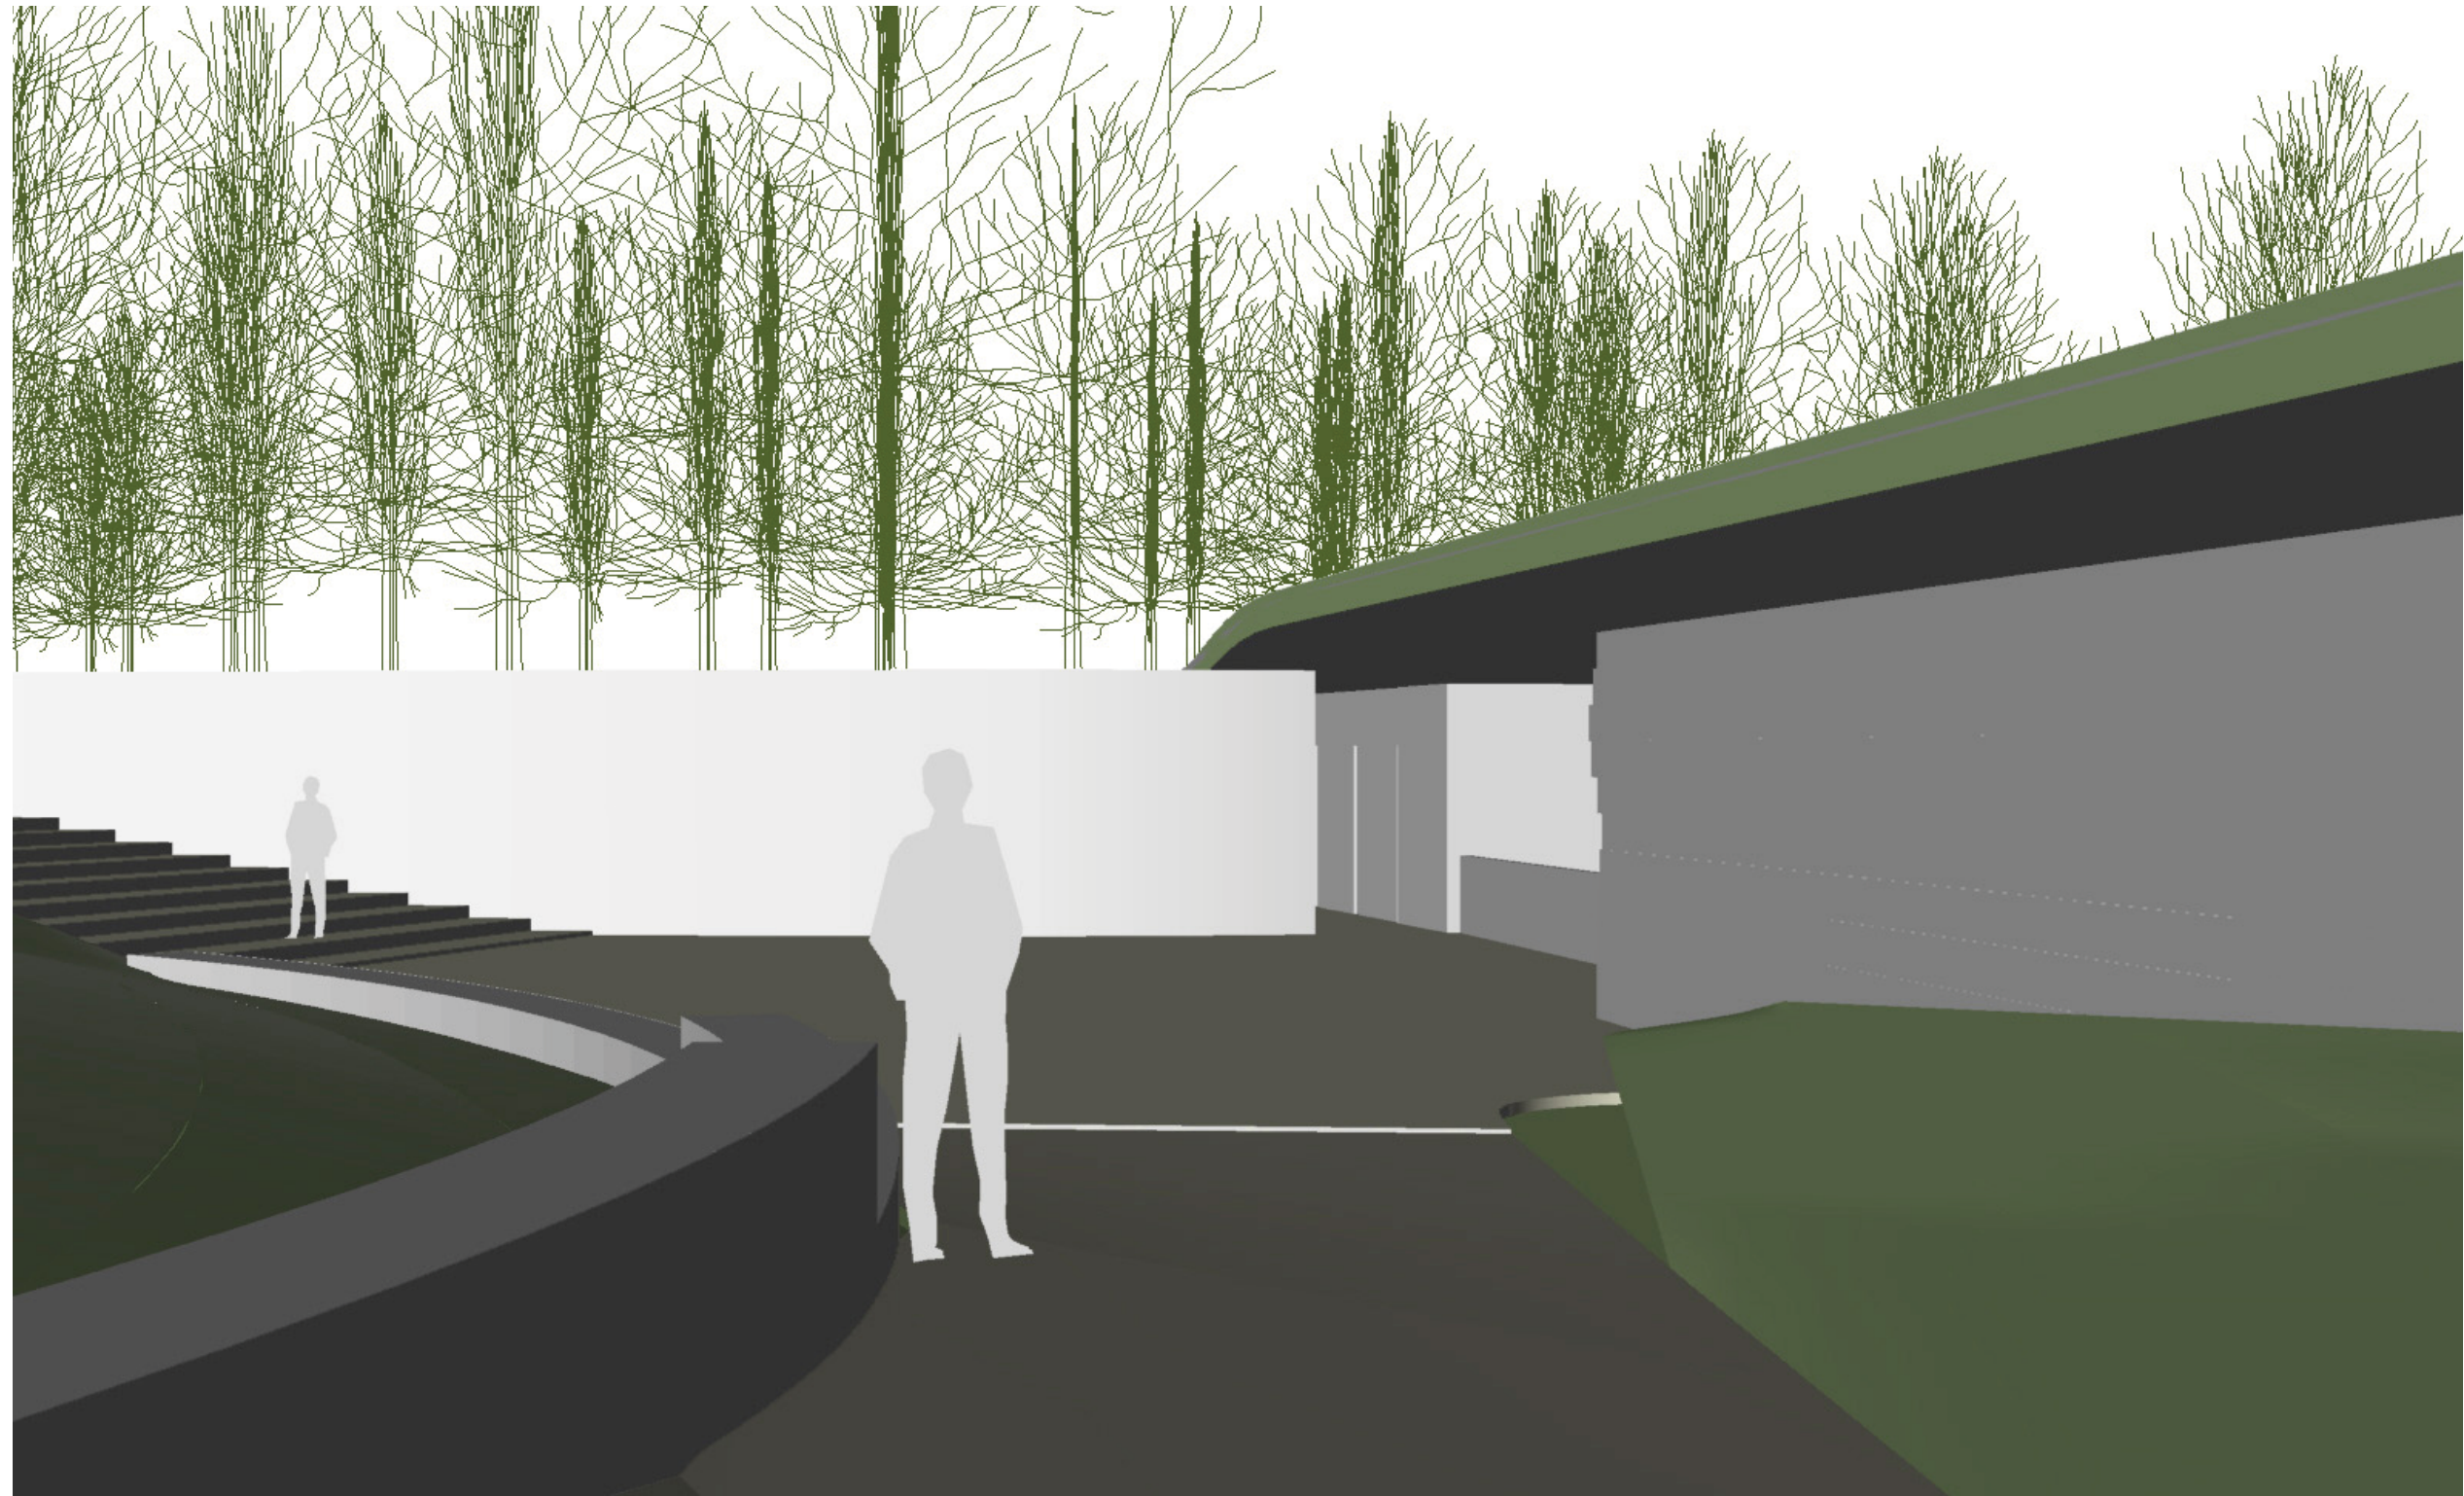


2011

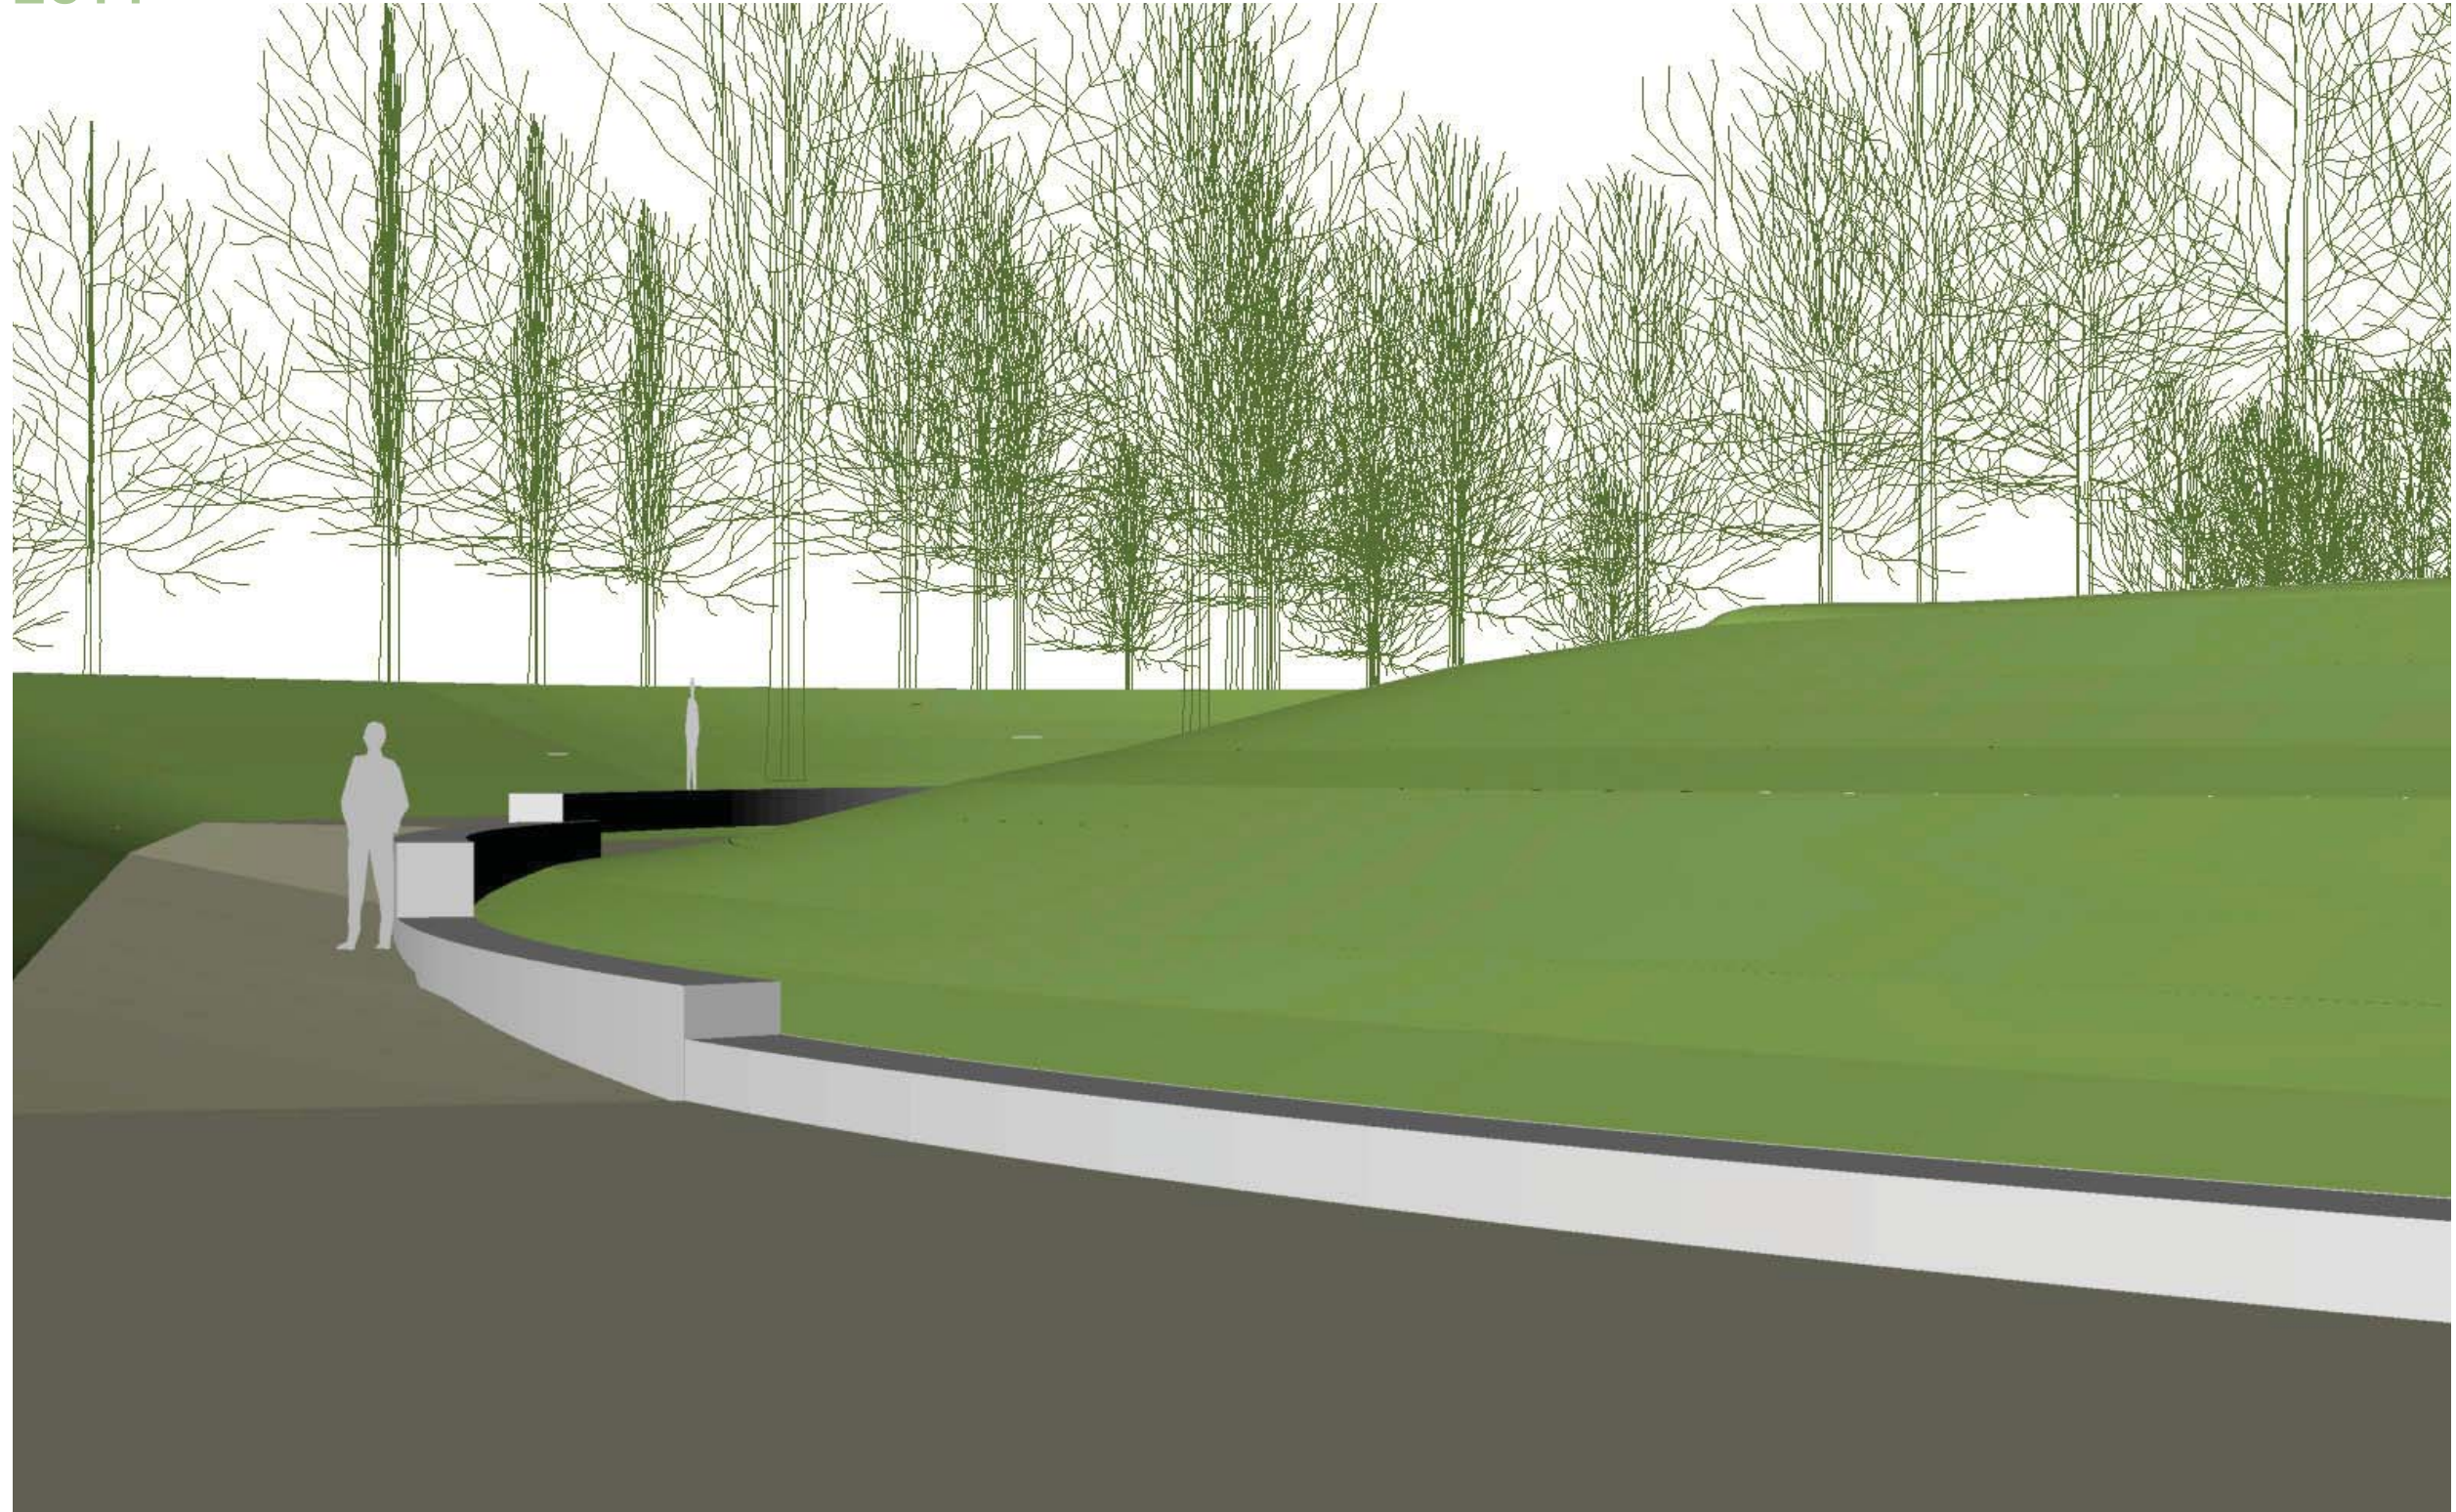

LANDSCAPE CONCEPT - HARGREAVES
PERSPECTIVE - ENTRY PLAZA


Vietnam Veterans Memorial Center **18**
ENNEAD ARCHITECTS

2011

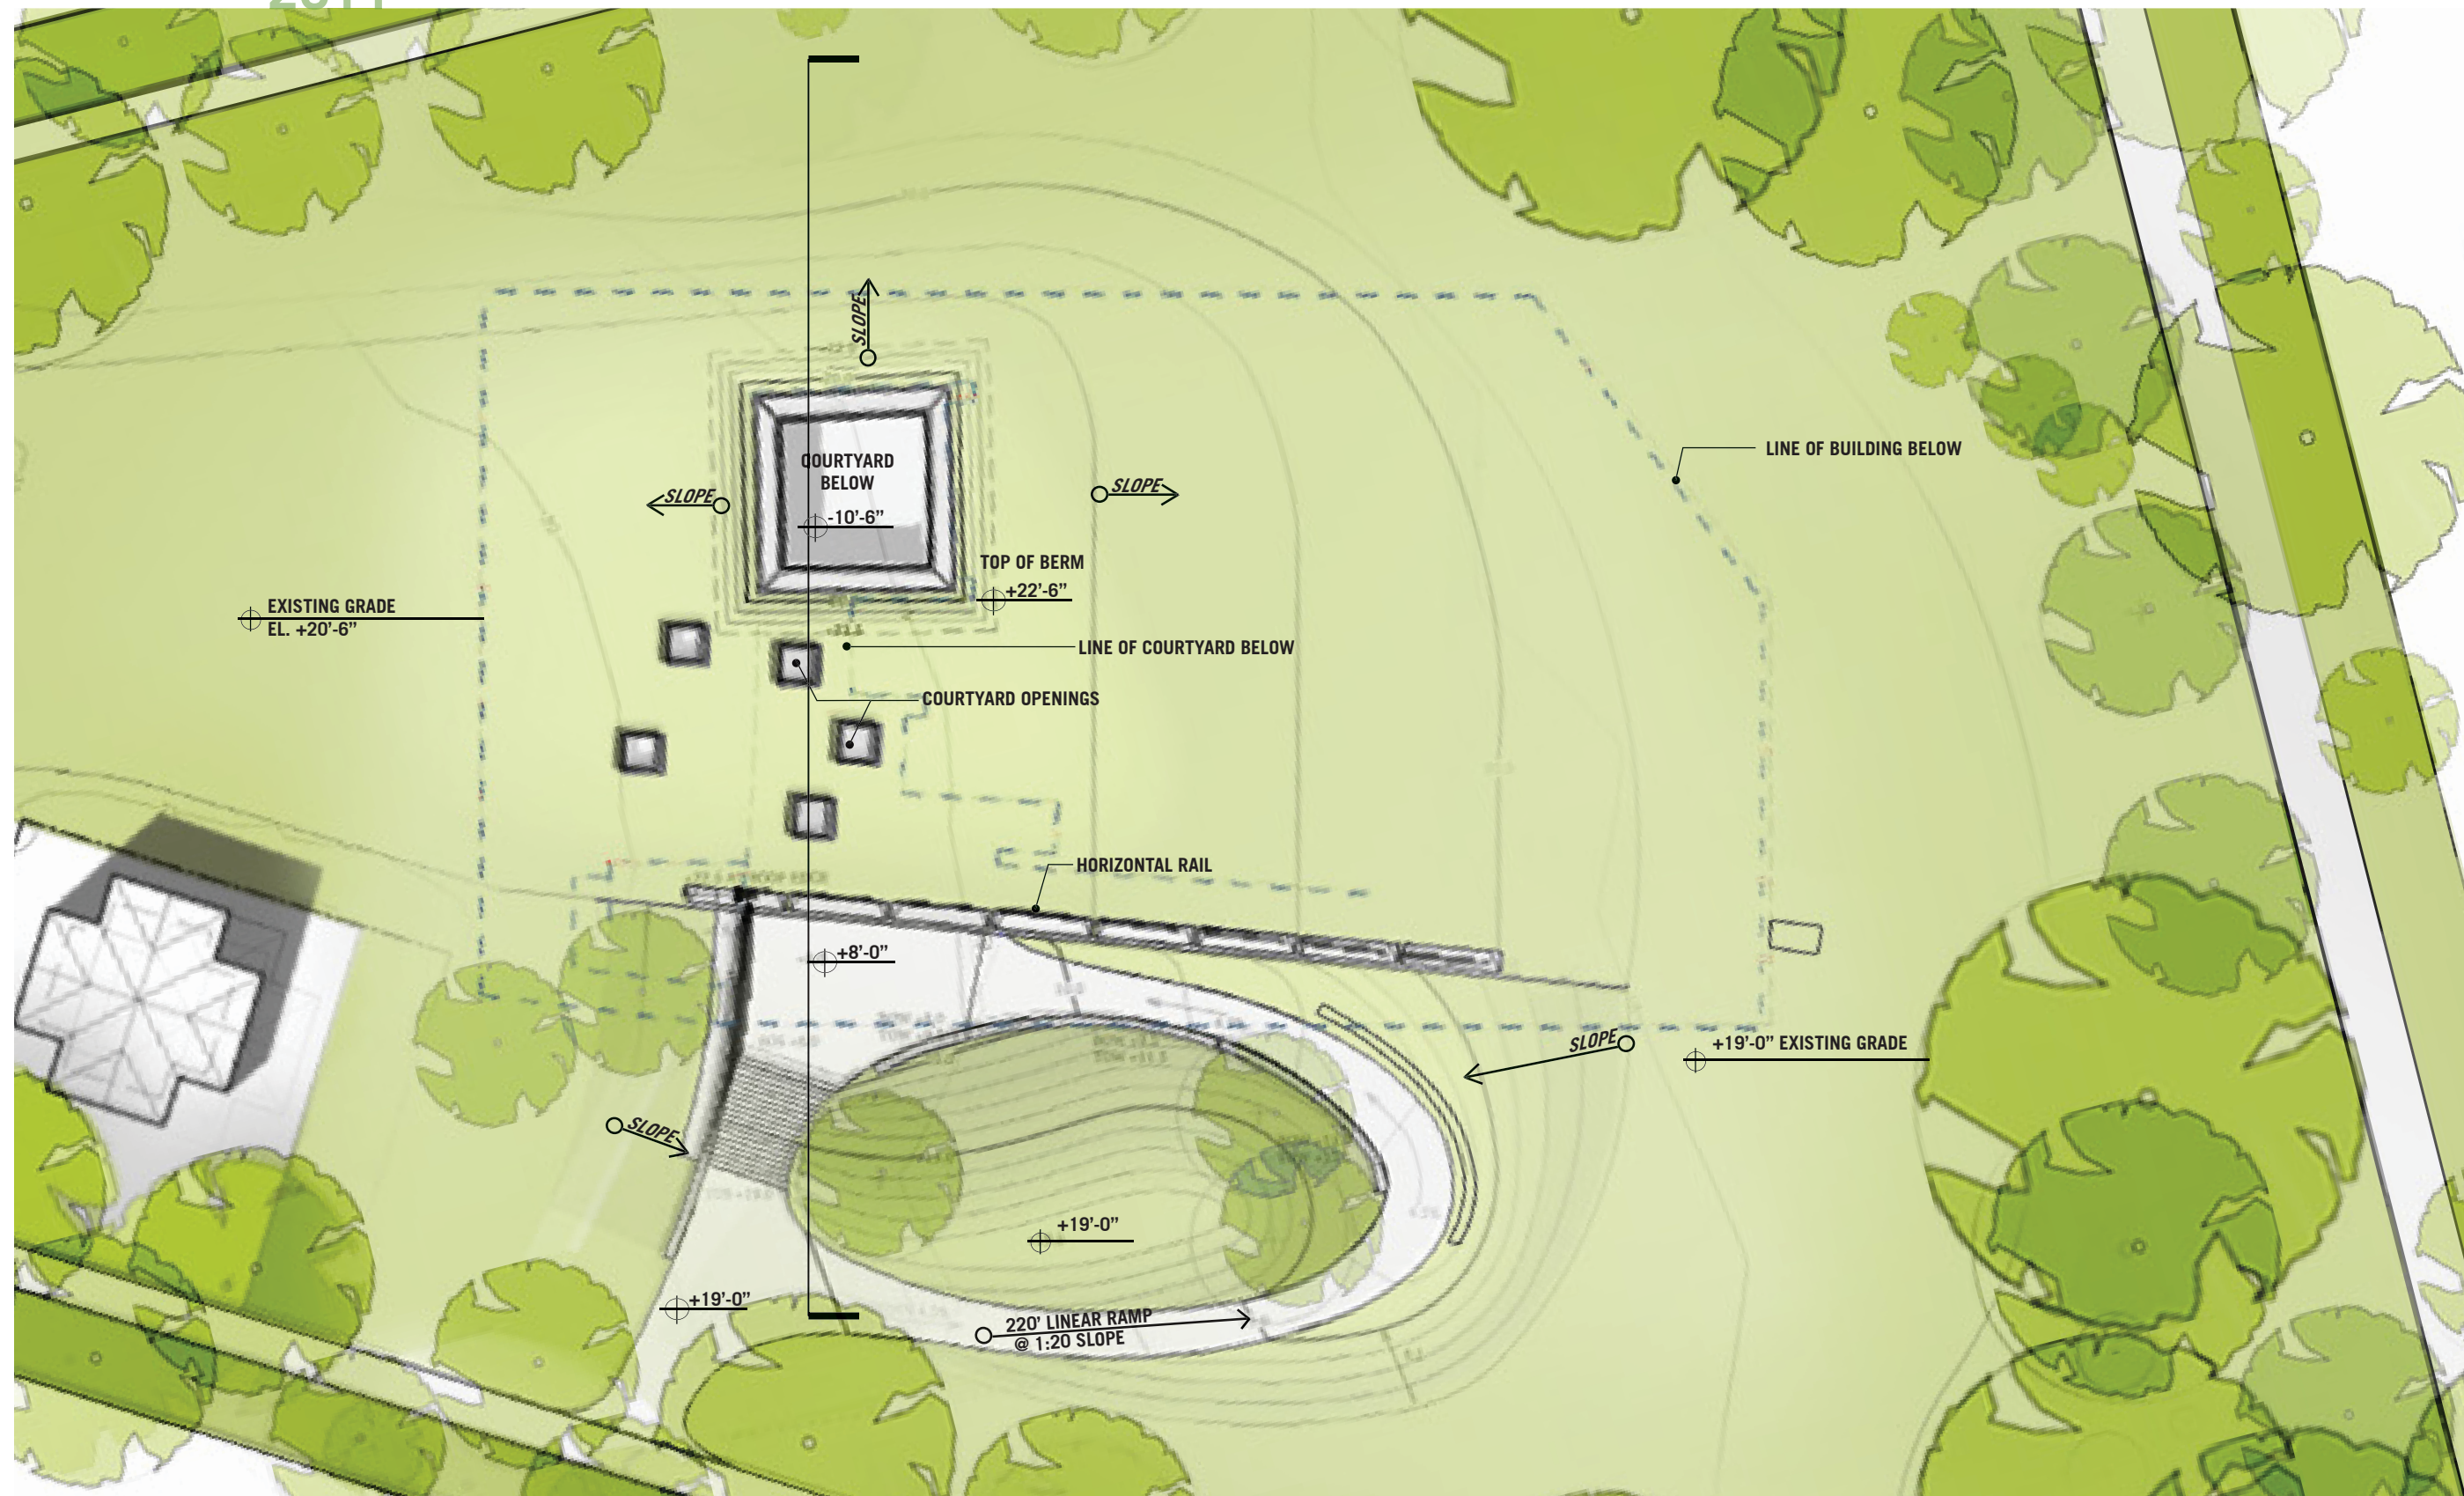

ROOF PLAN

2011

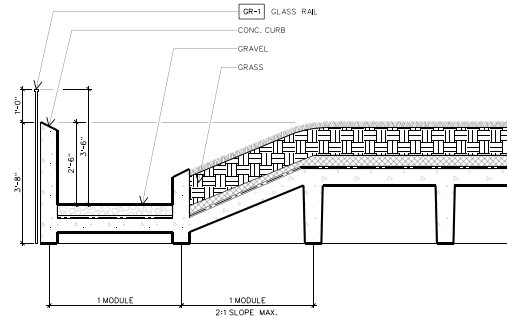


DETAIL SECTION AT TOP OF COURTYARD EDGE

SCALE: 1/2" = 1'-0"

SECT_DET_01

23

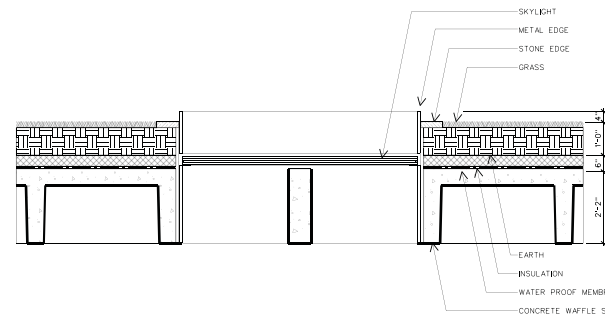


DETAIL SECTION AT SKYLIGHT

SCALE: 1/2" = 1'-0"

SECT_DET_01

22

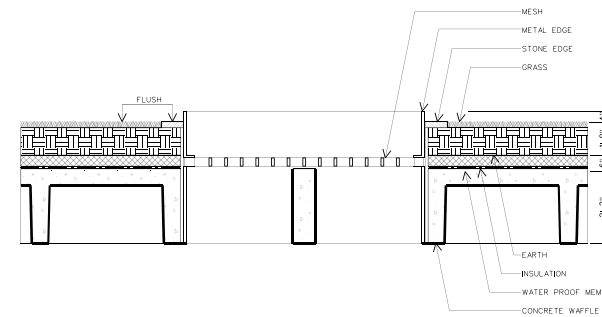


DETAIL SECTION AT ROOF OPENING

SCALE: 1/2" = 1'-0"

SECT_DET_01

21

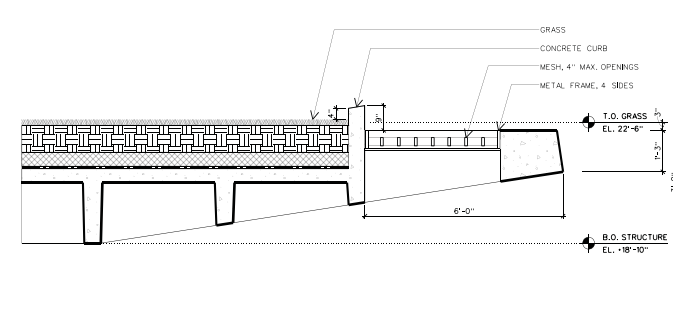


DETAIL SECTION AT ROOF EDGE

SCALE: 1/2" = 1'-0"

SECT_DET_01

20

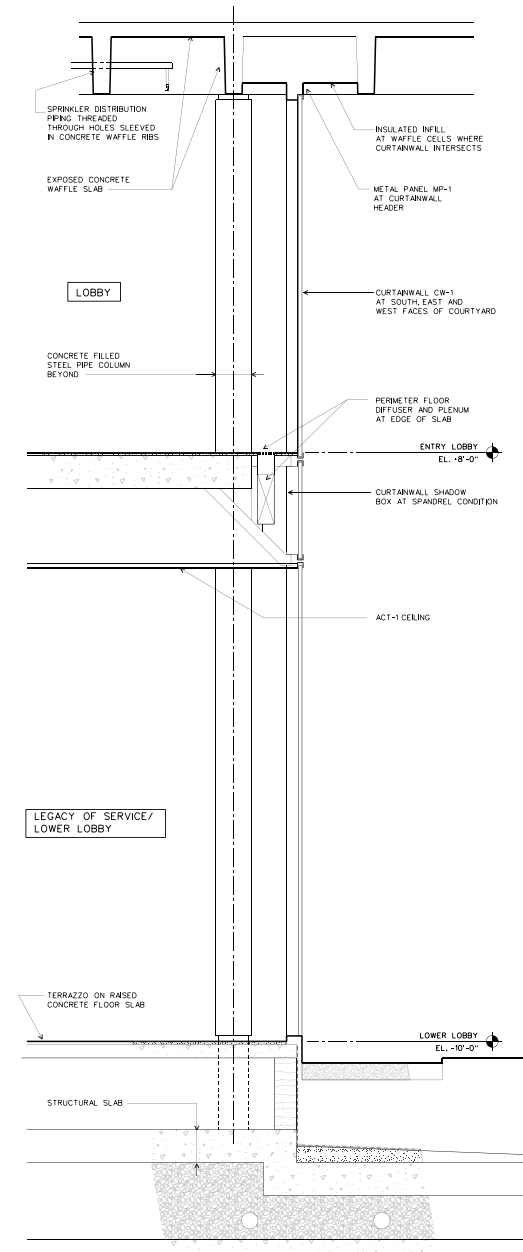


DETAIL SECTION AT EXTERIOR WALL

SCALE: 1/2" = 1'-0"

SECT_DET_02

11

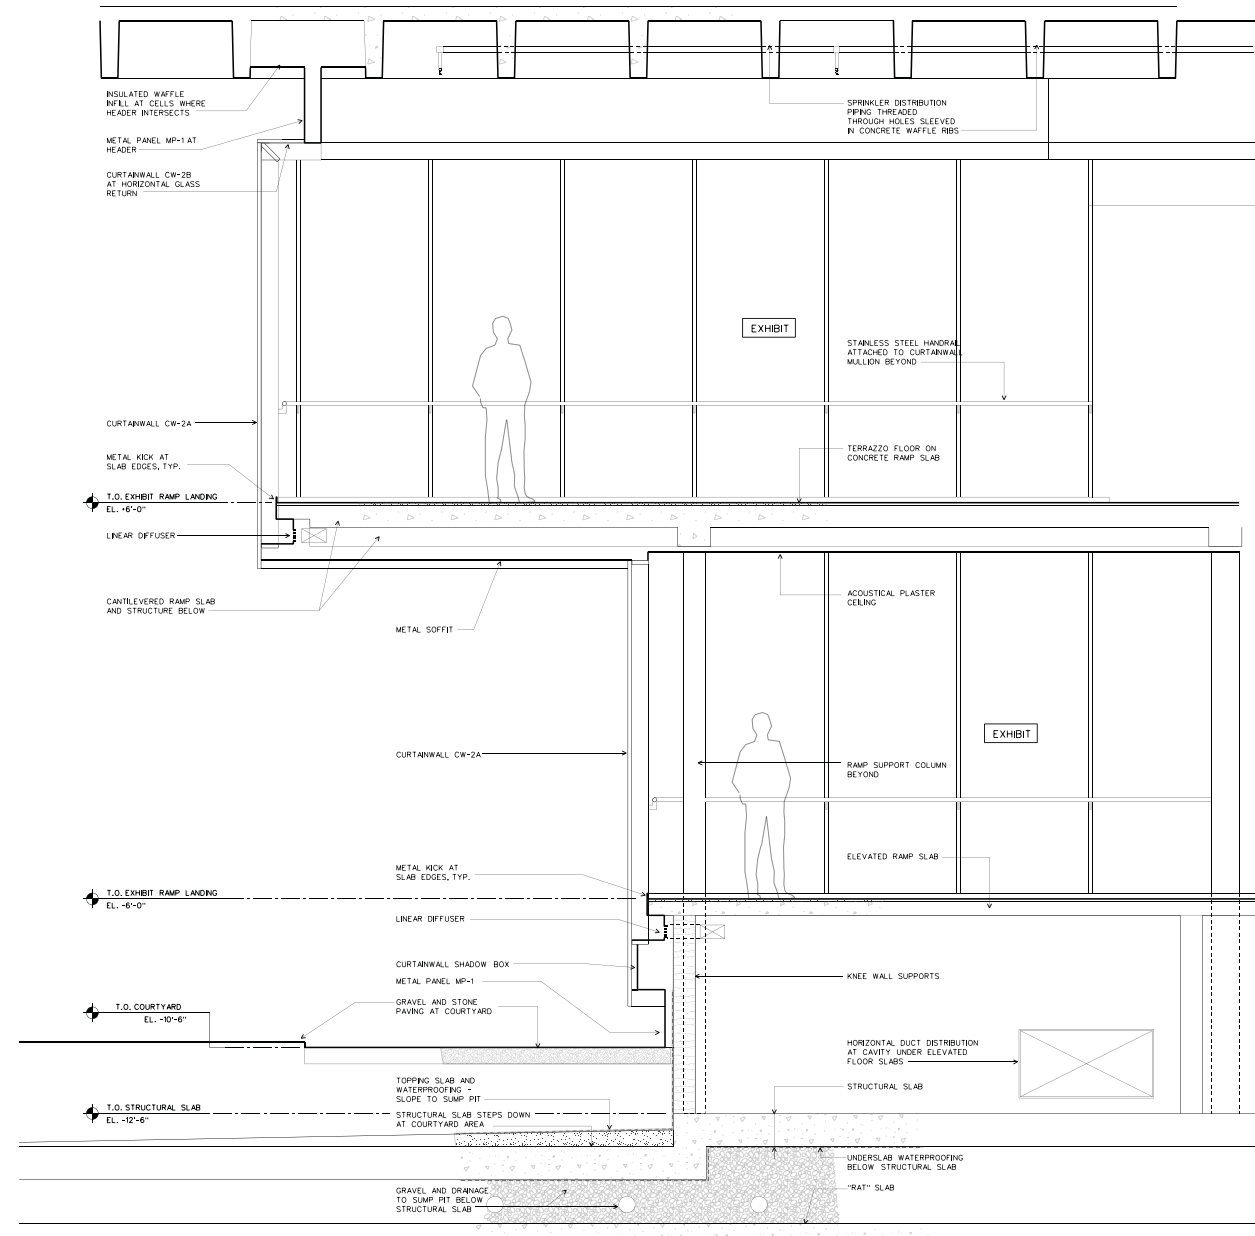

DETAIL SECTION AT EXTERIOR WALL




SCALE: 1/2" = 1'-0"



SECT_DET_02

10


SECTION DETAILS

Vietnam Veterans Memorial Center
ENNEAD ARCHITECTS

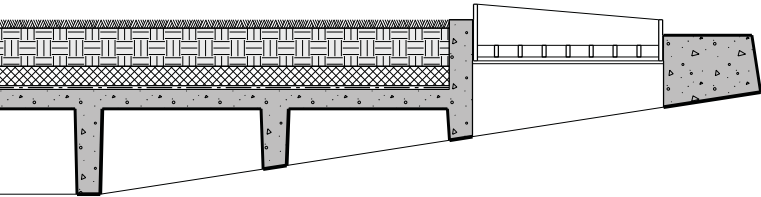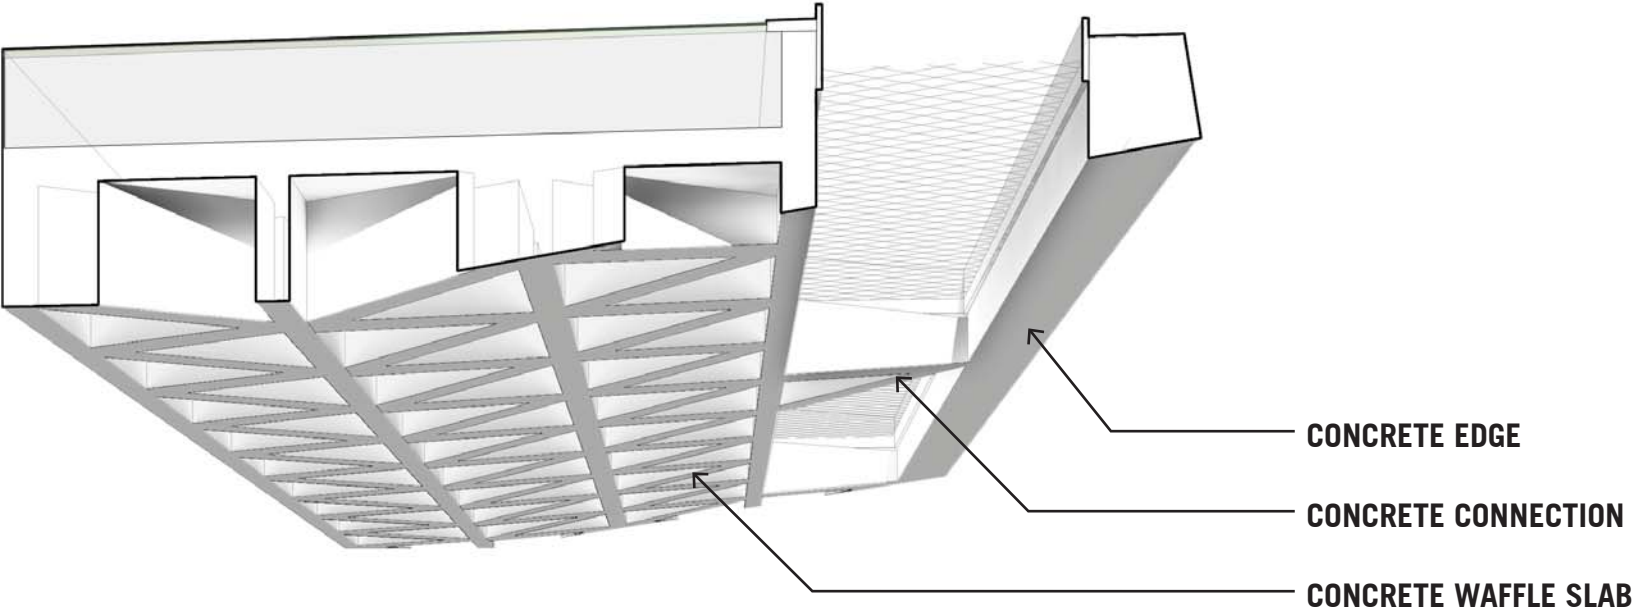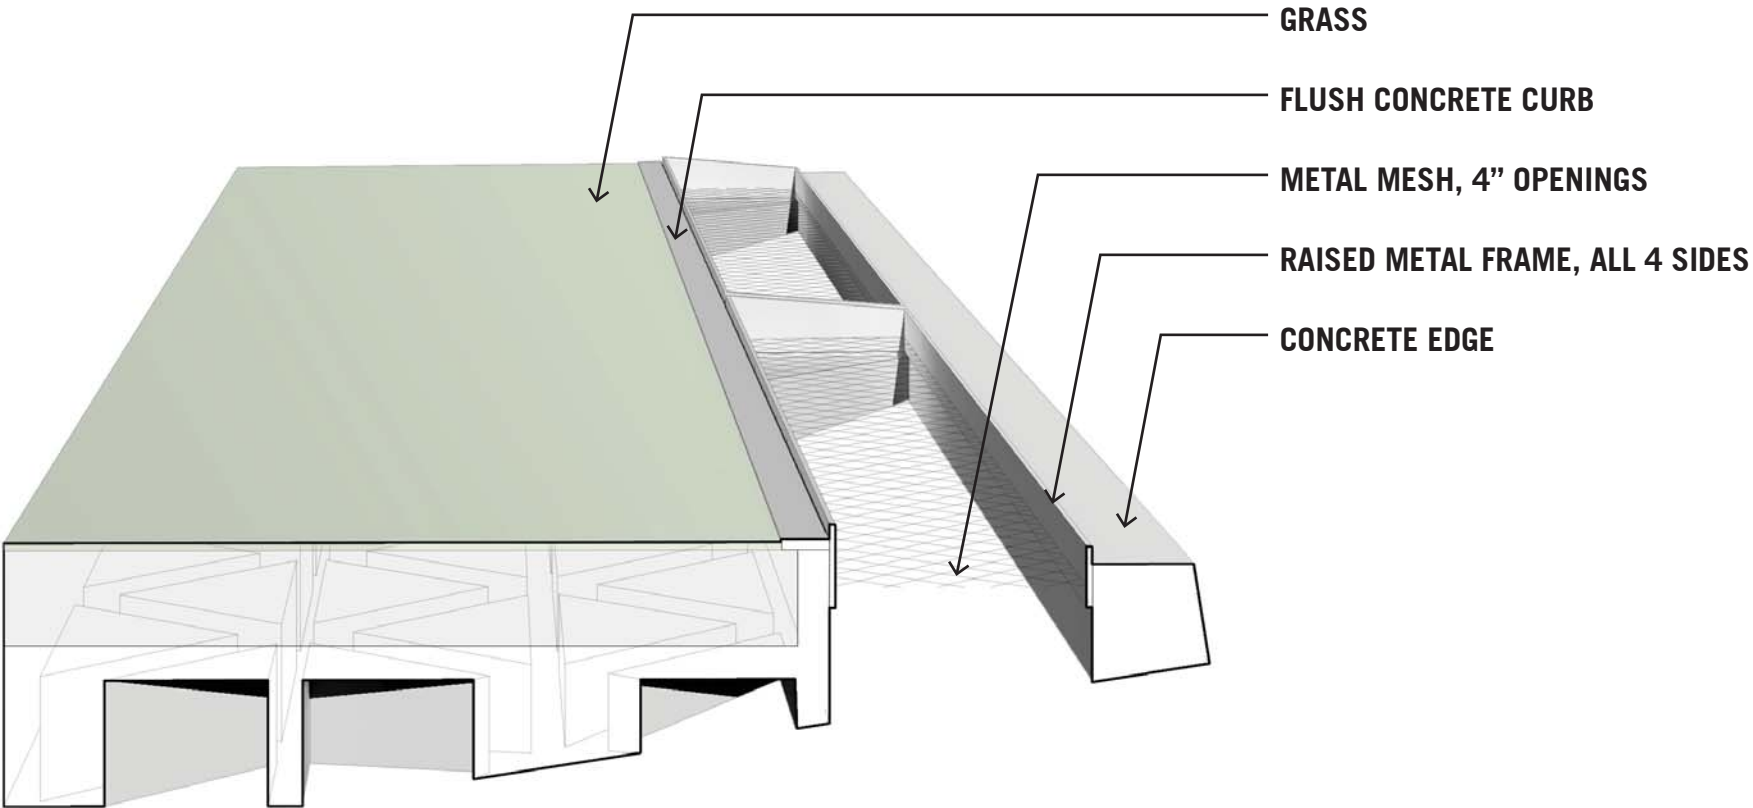

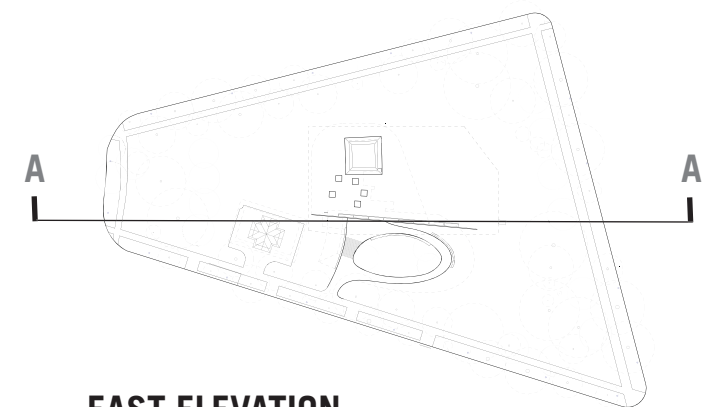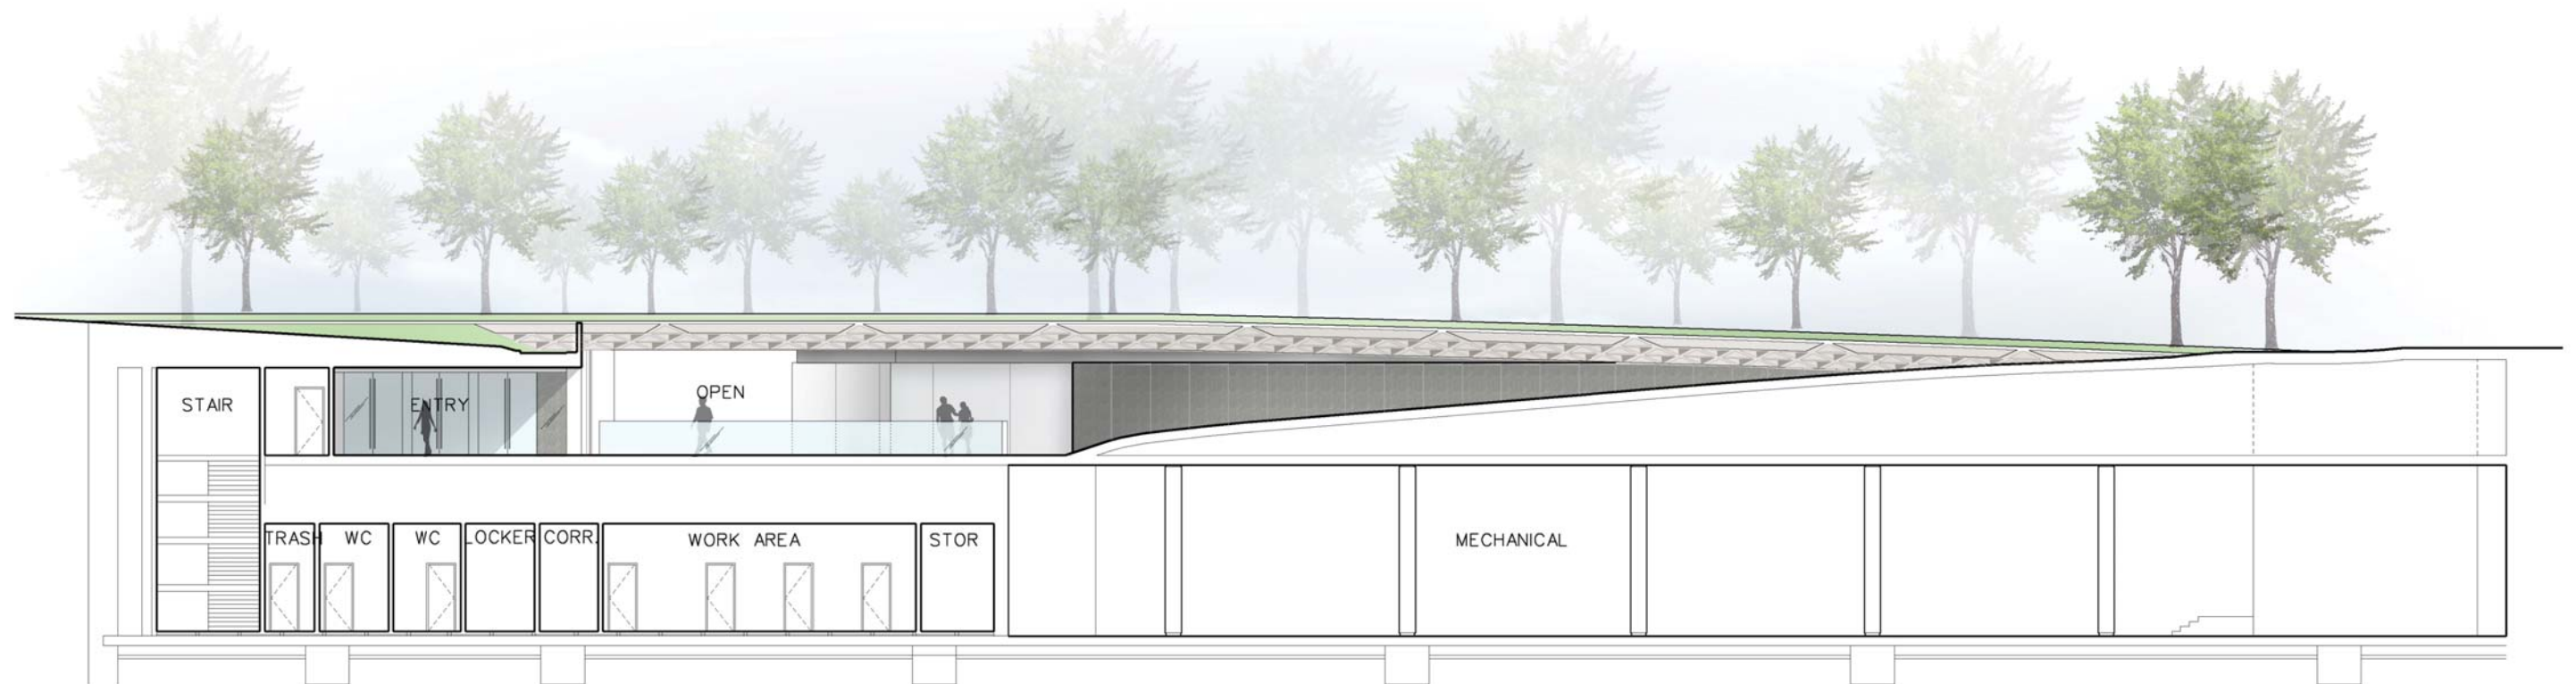

EAST ELEVATION
NORTH-SOUTH SECTION A-A

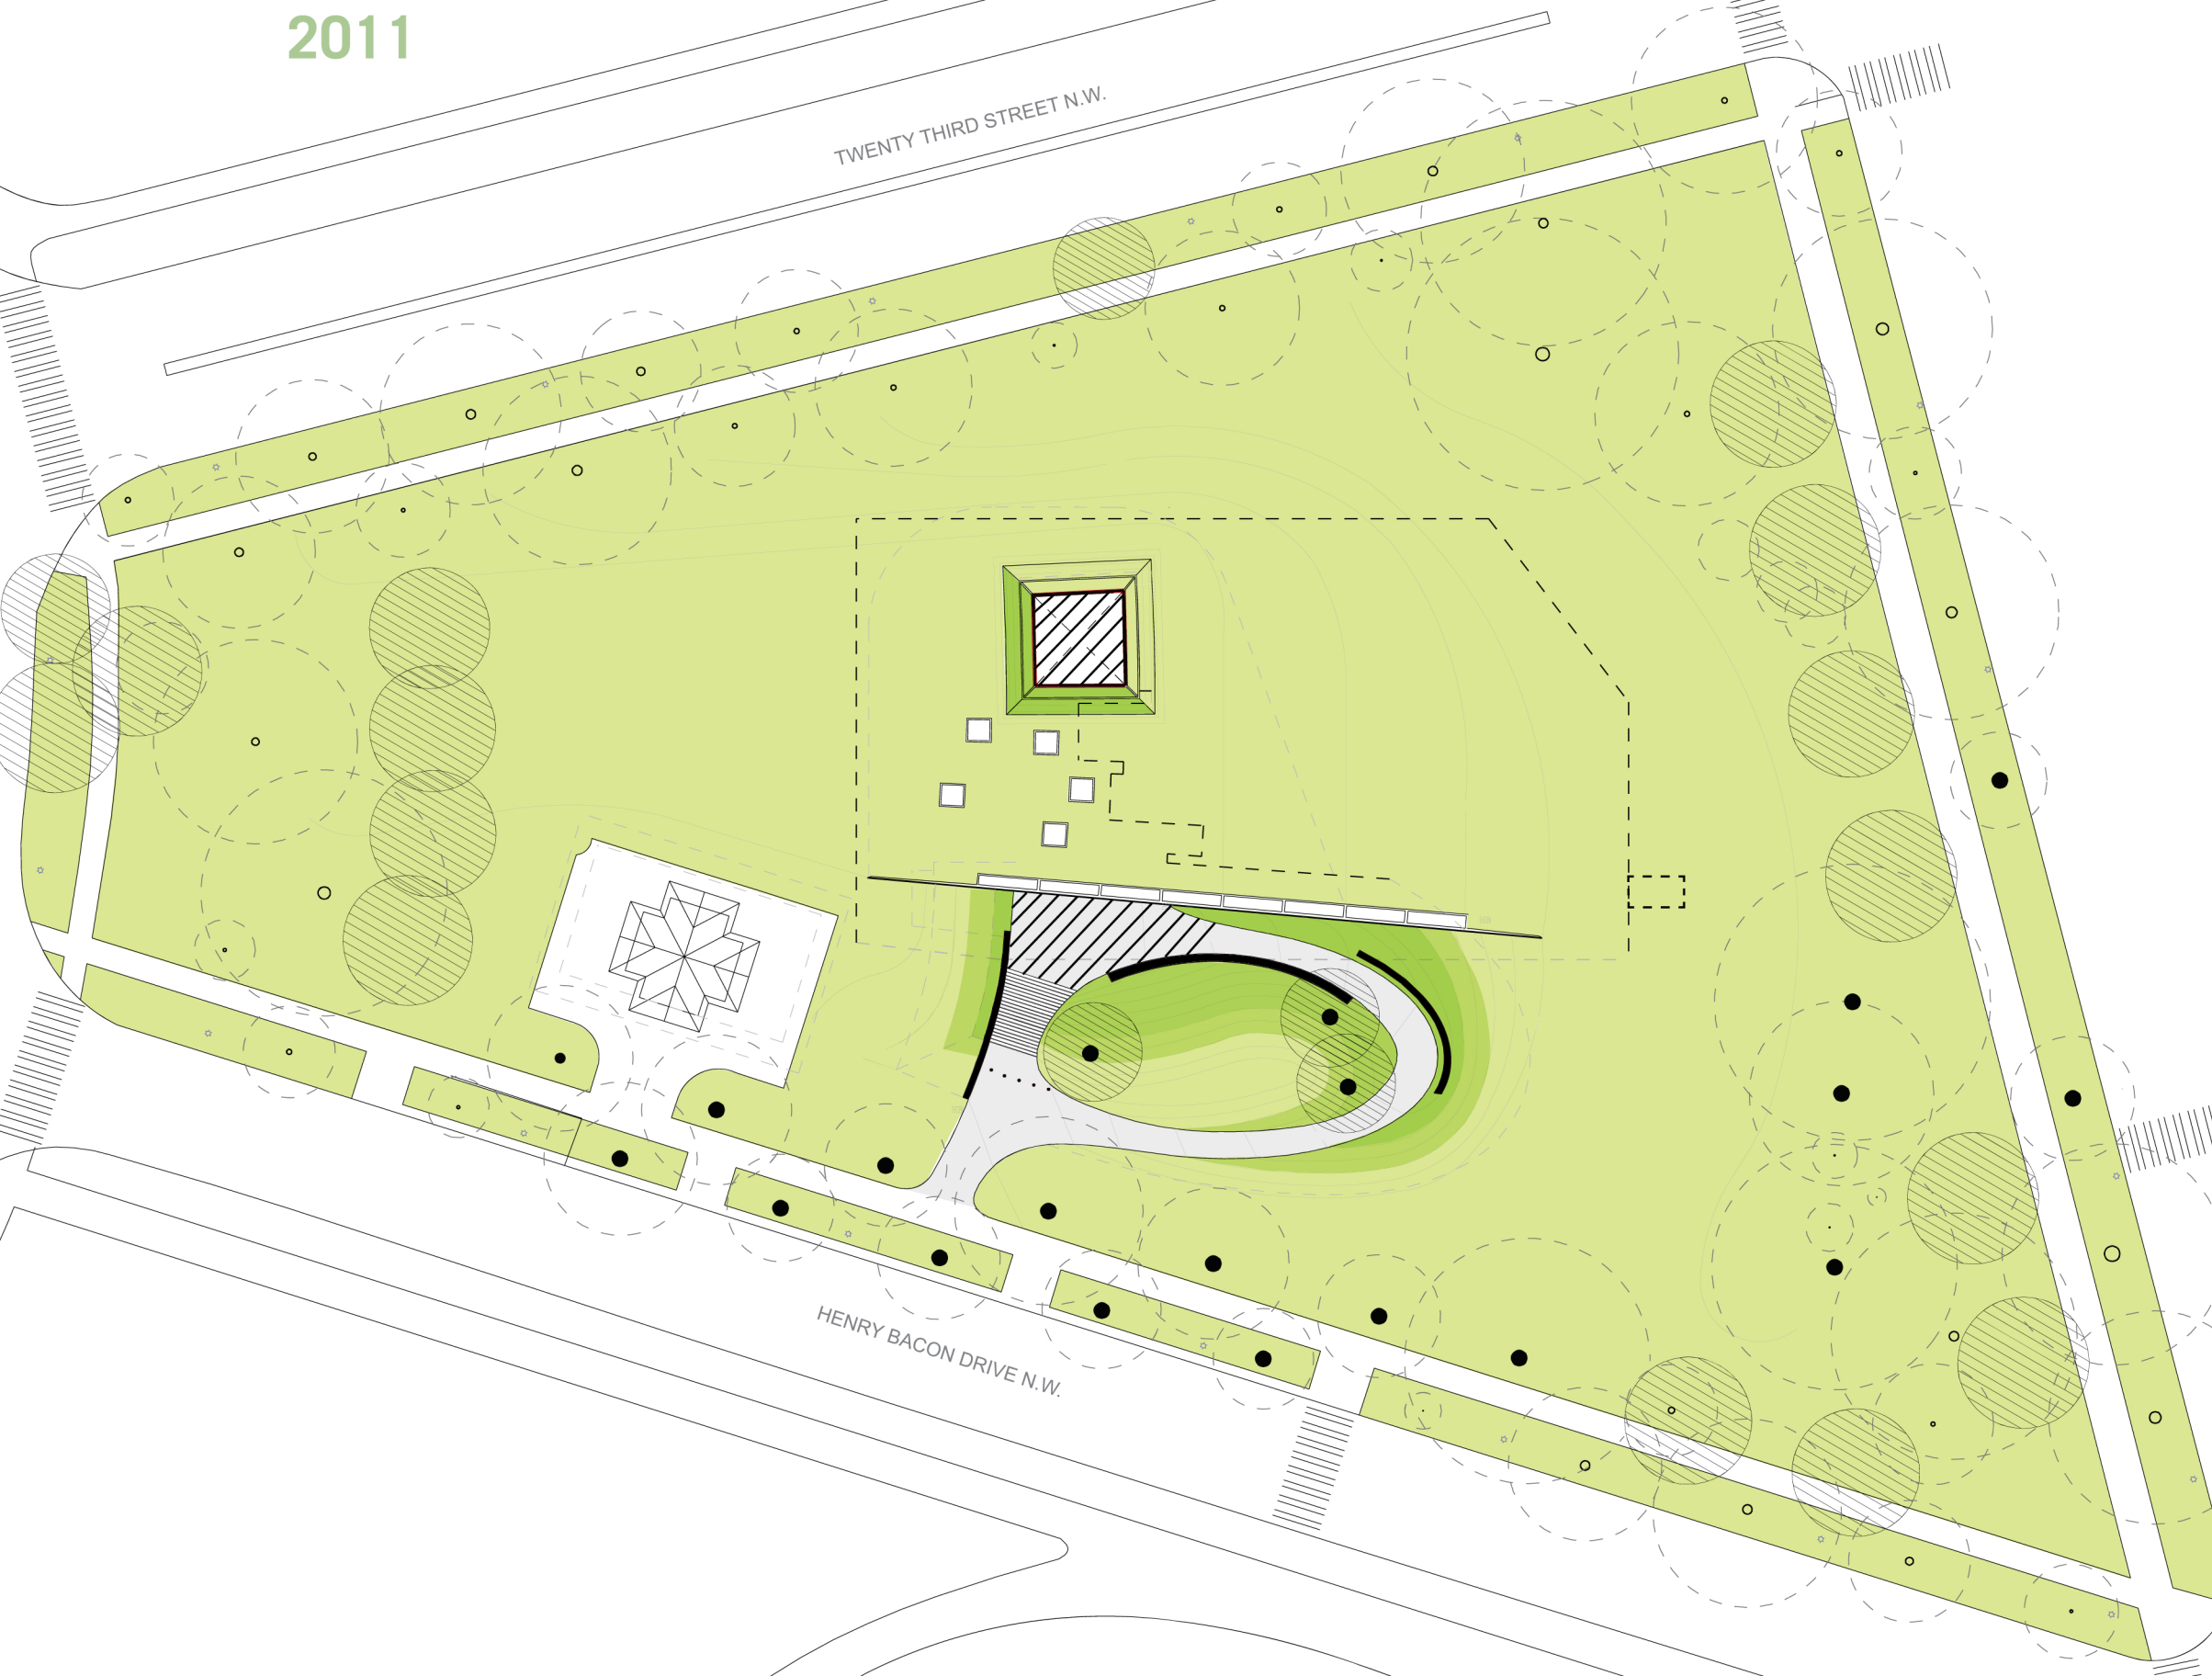



Proposed Bench

Proposed Bollards 5'-0" o.c.

Proposed Trees

Existing Trees

HENRY BACON DRIVE N.W.

2011



ENTRY PERSPECTIVE FROM SIDEWALK
Vietnam Veterans Memorial Center
ENNEAD ARCHITECTS **25**

2011




ENTRY PERSPECTIVE FROM STAIRS

2011



ENTRY PERSPECTIVE FROM RAMP


2011

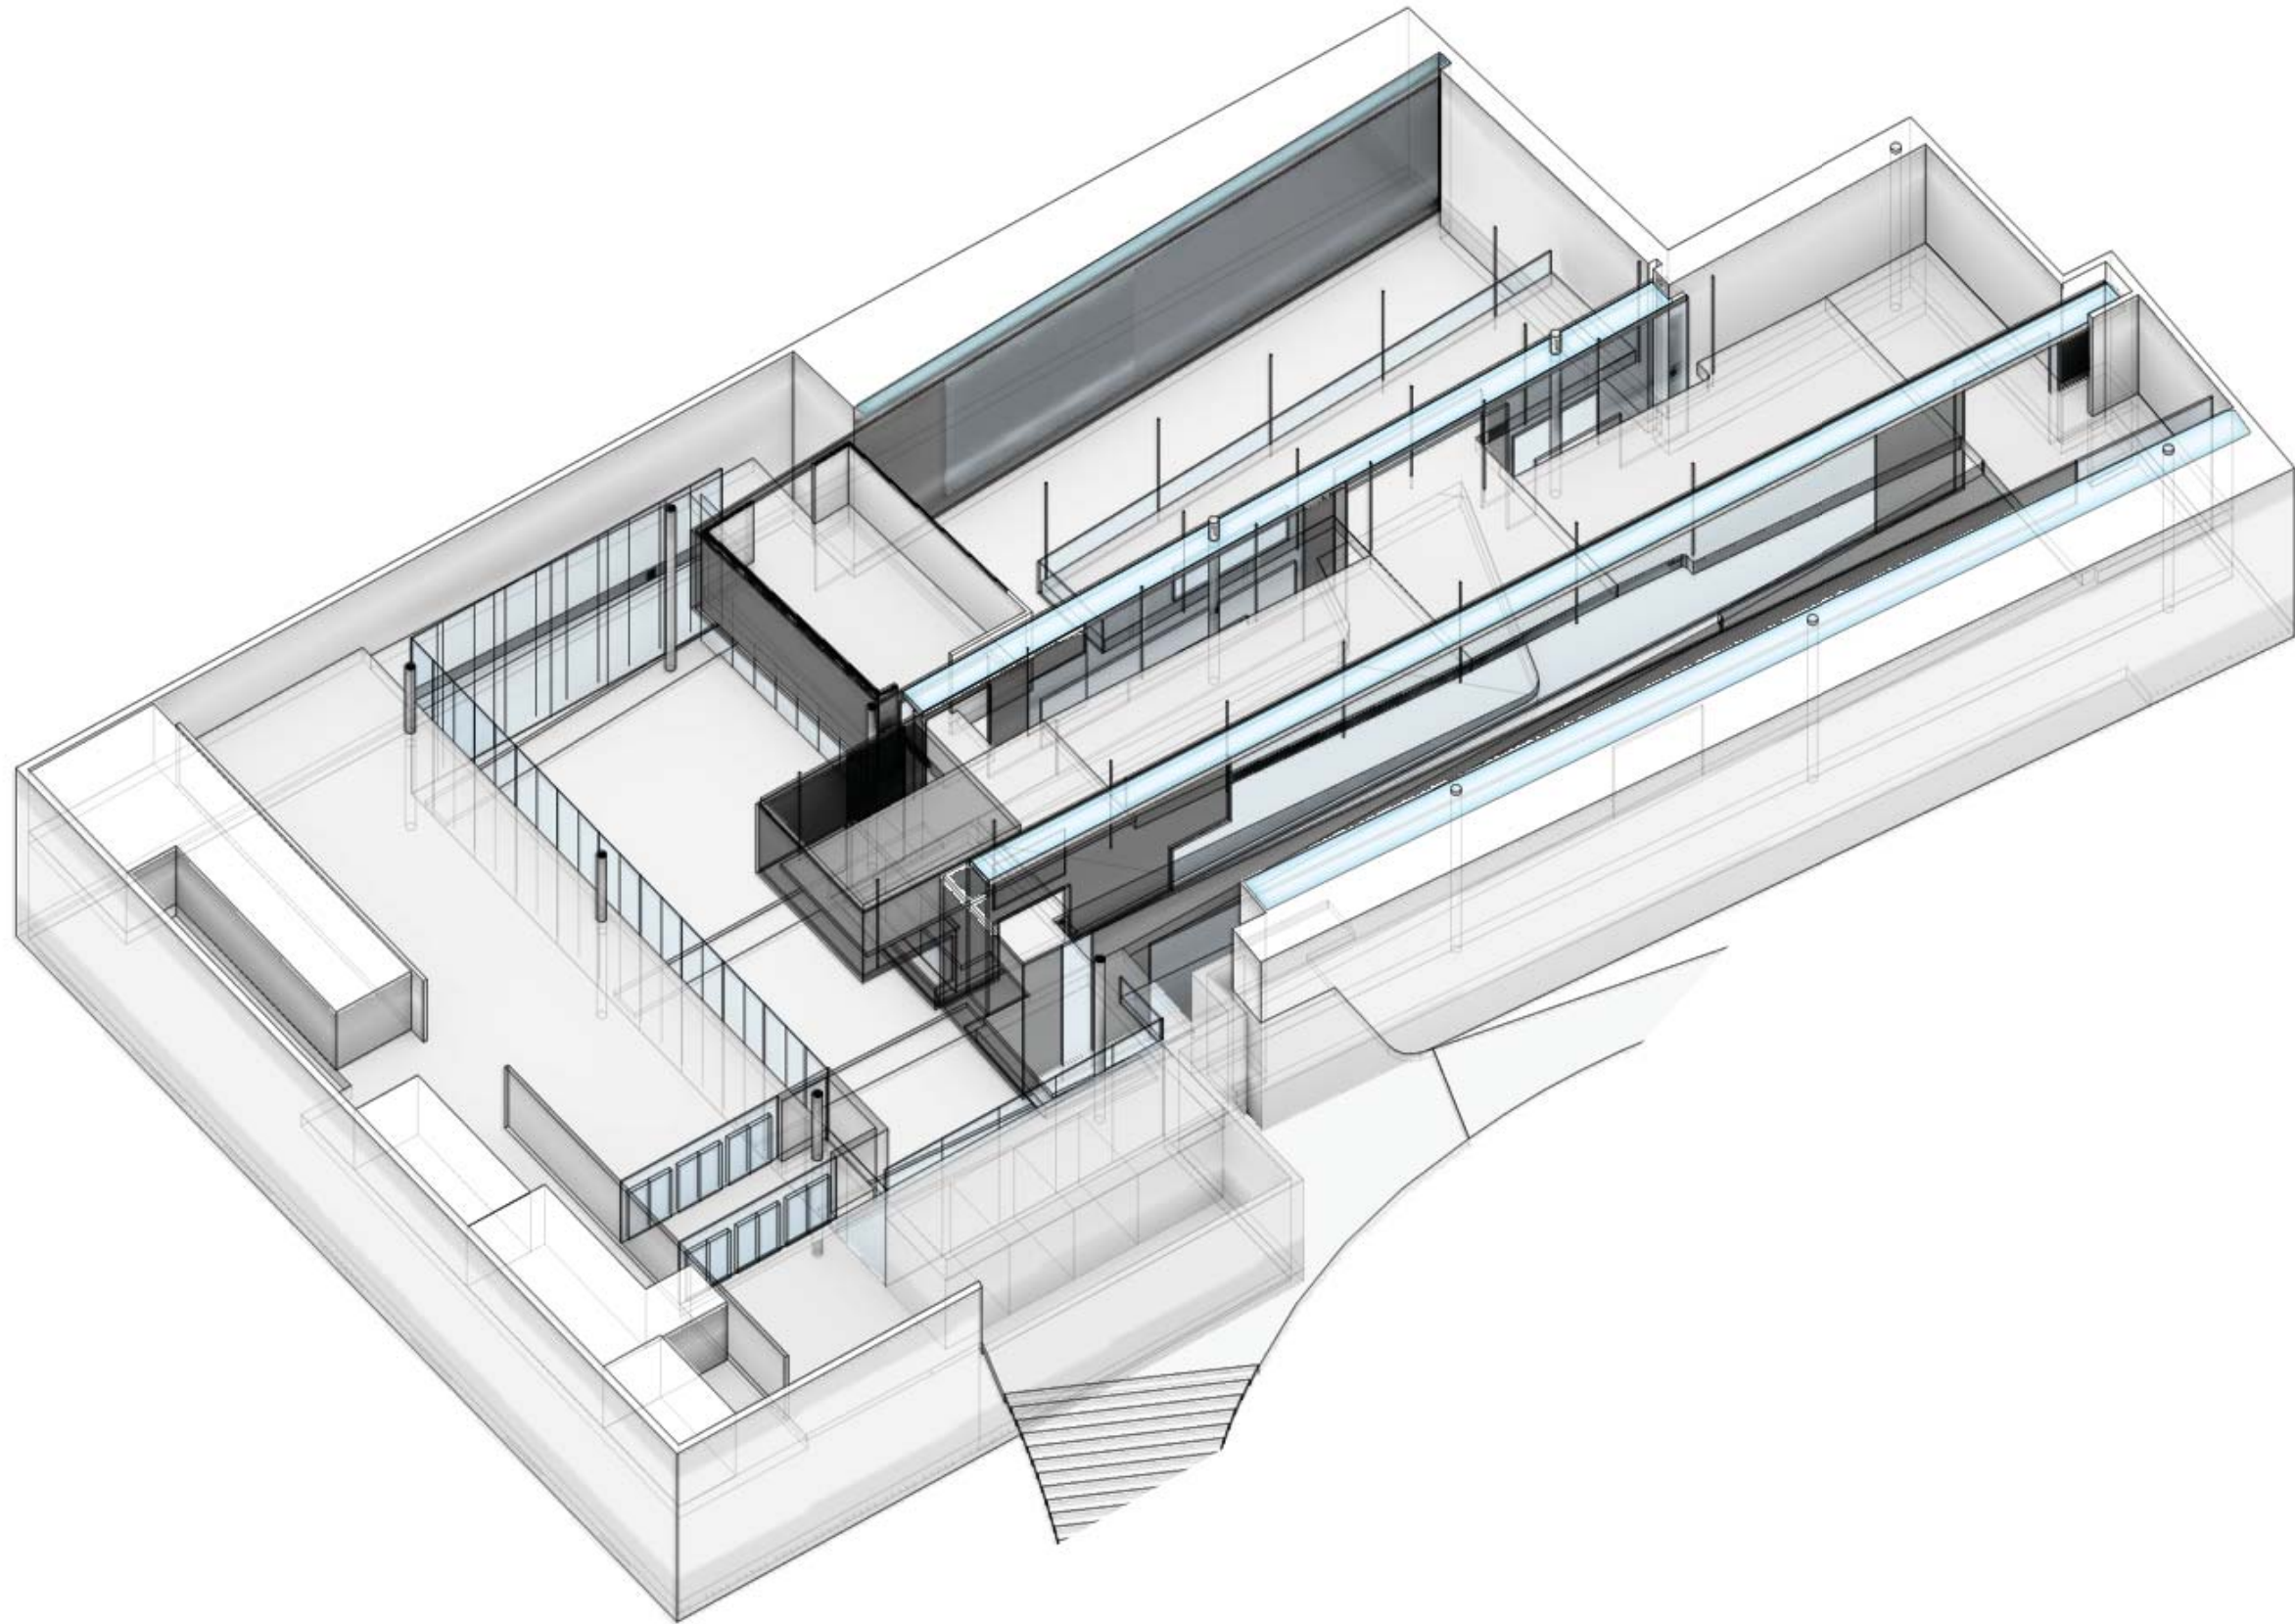


AXONOMETRIC

Vietnam Veterans Memorial Center **28**
ENNEAD ARCHITECTS


2011

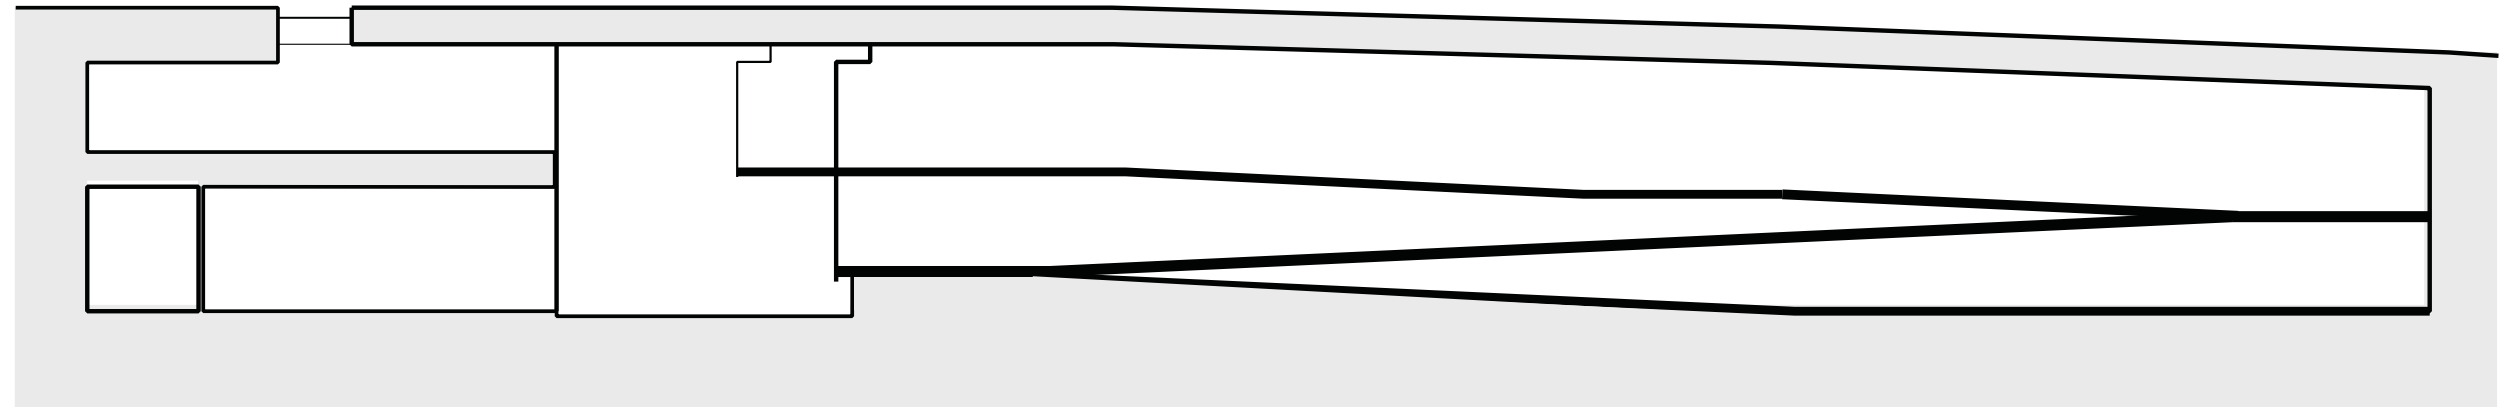

5% SLOPED FLOOR

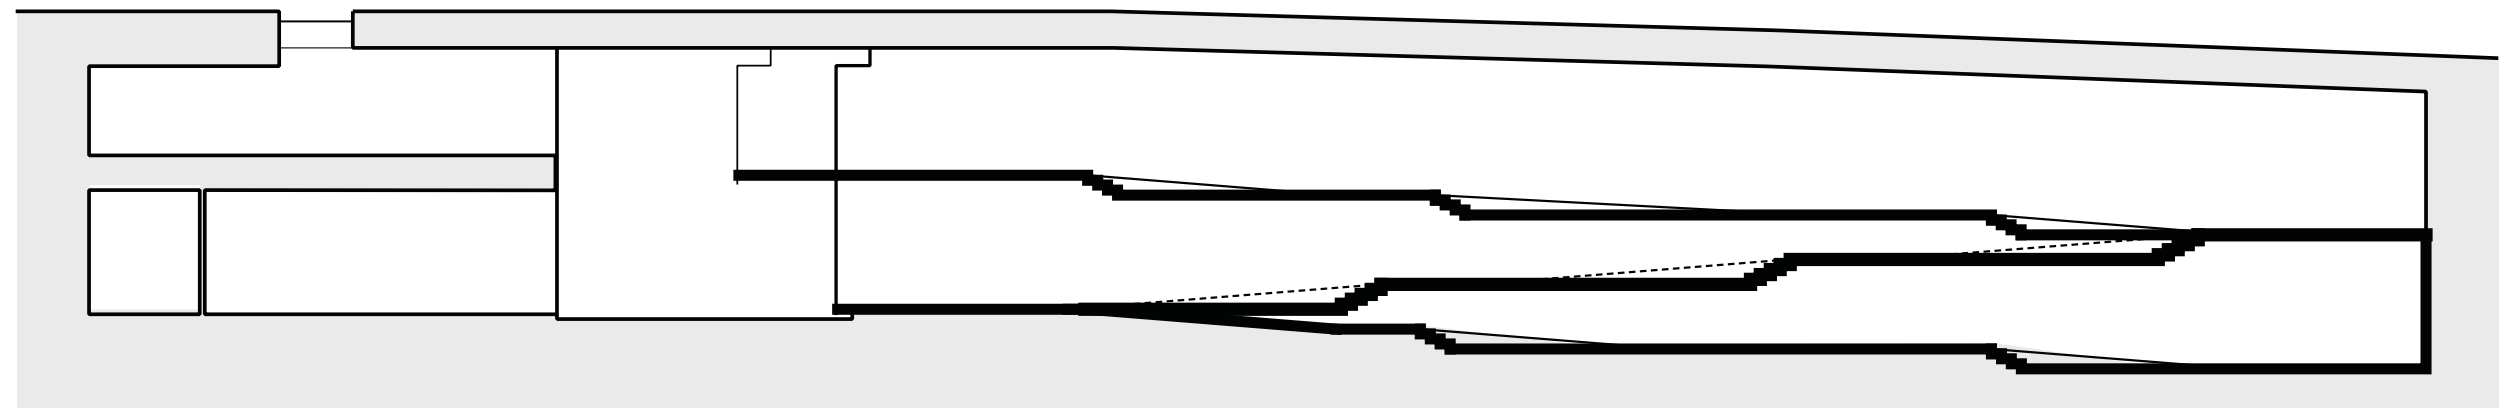


TERRACED FLOORS WITH CONNECTING
8% RAMPS

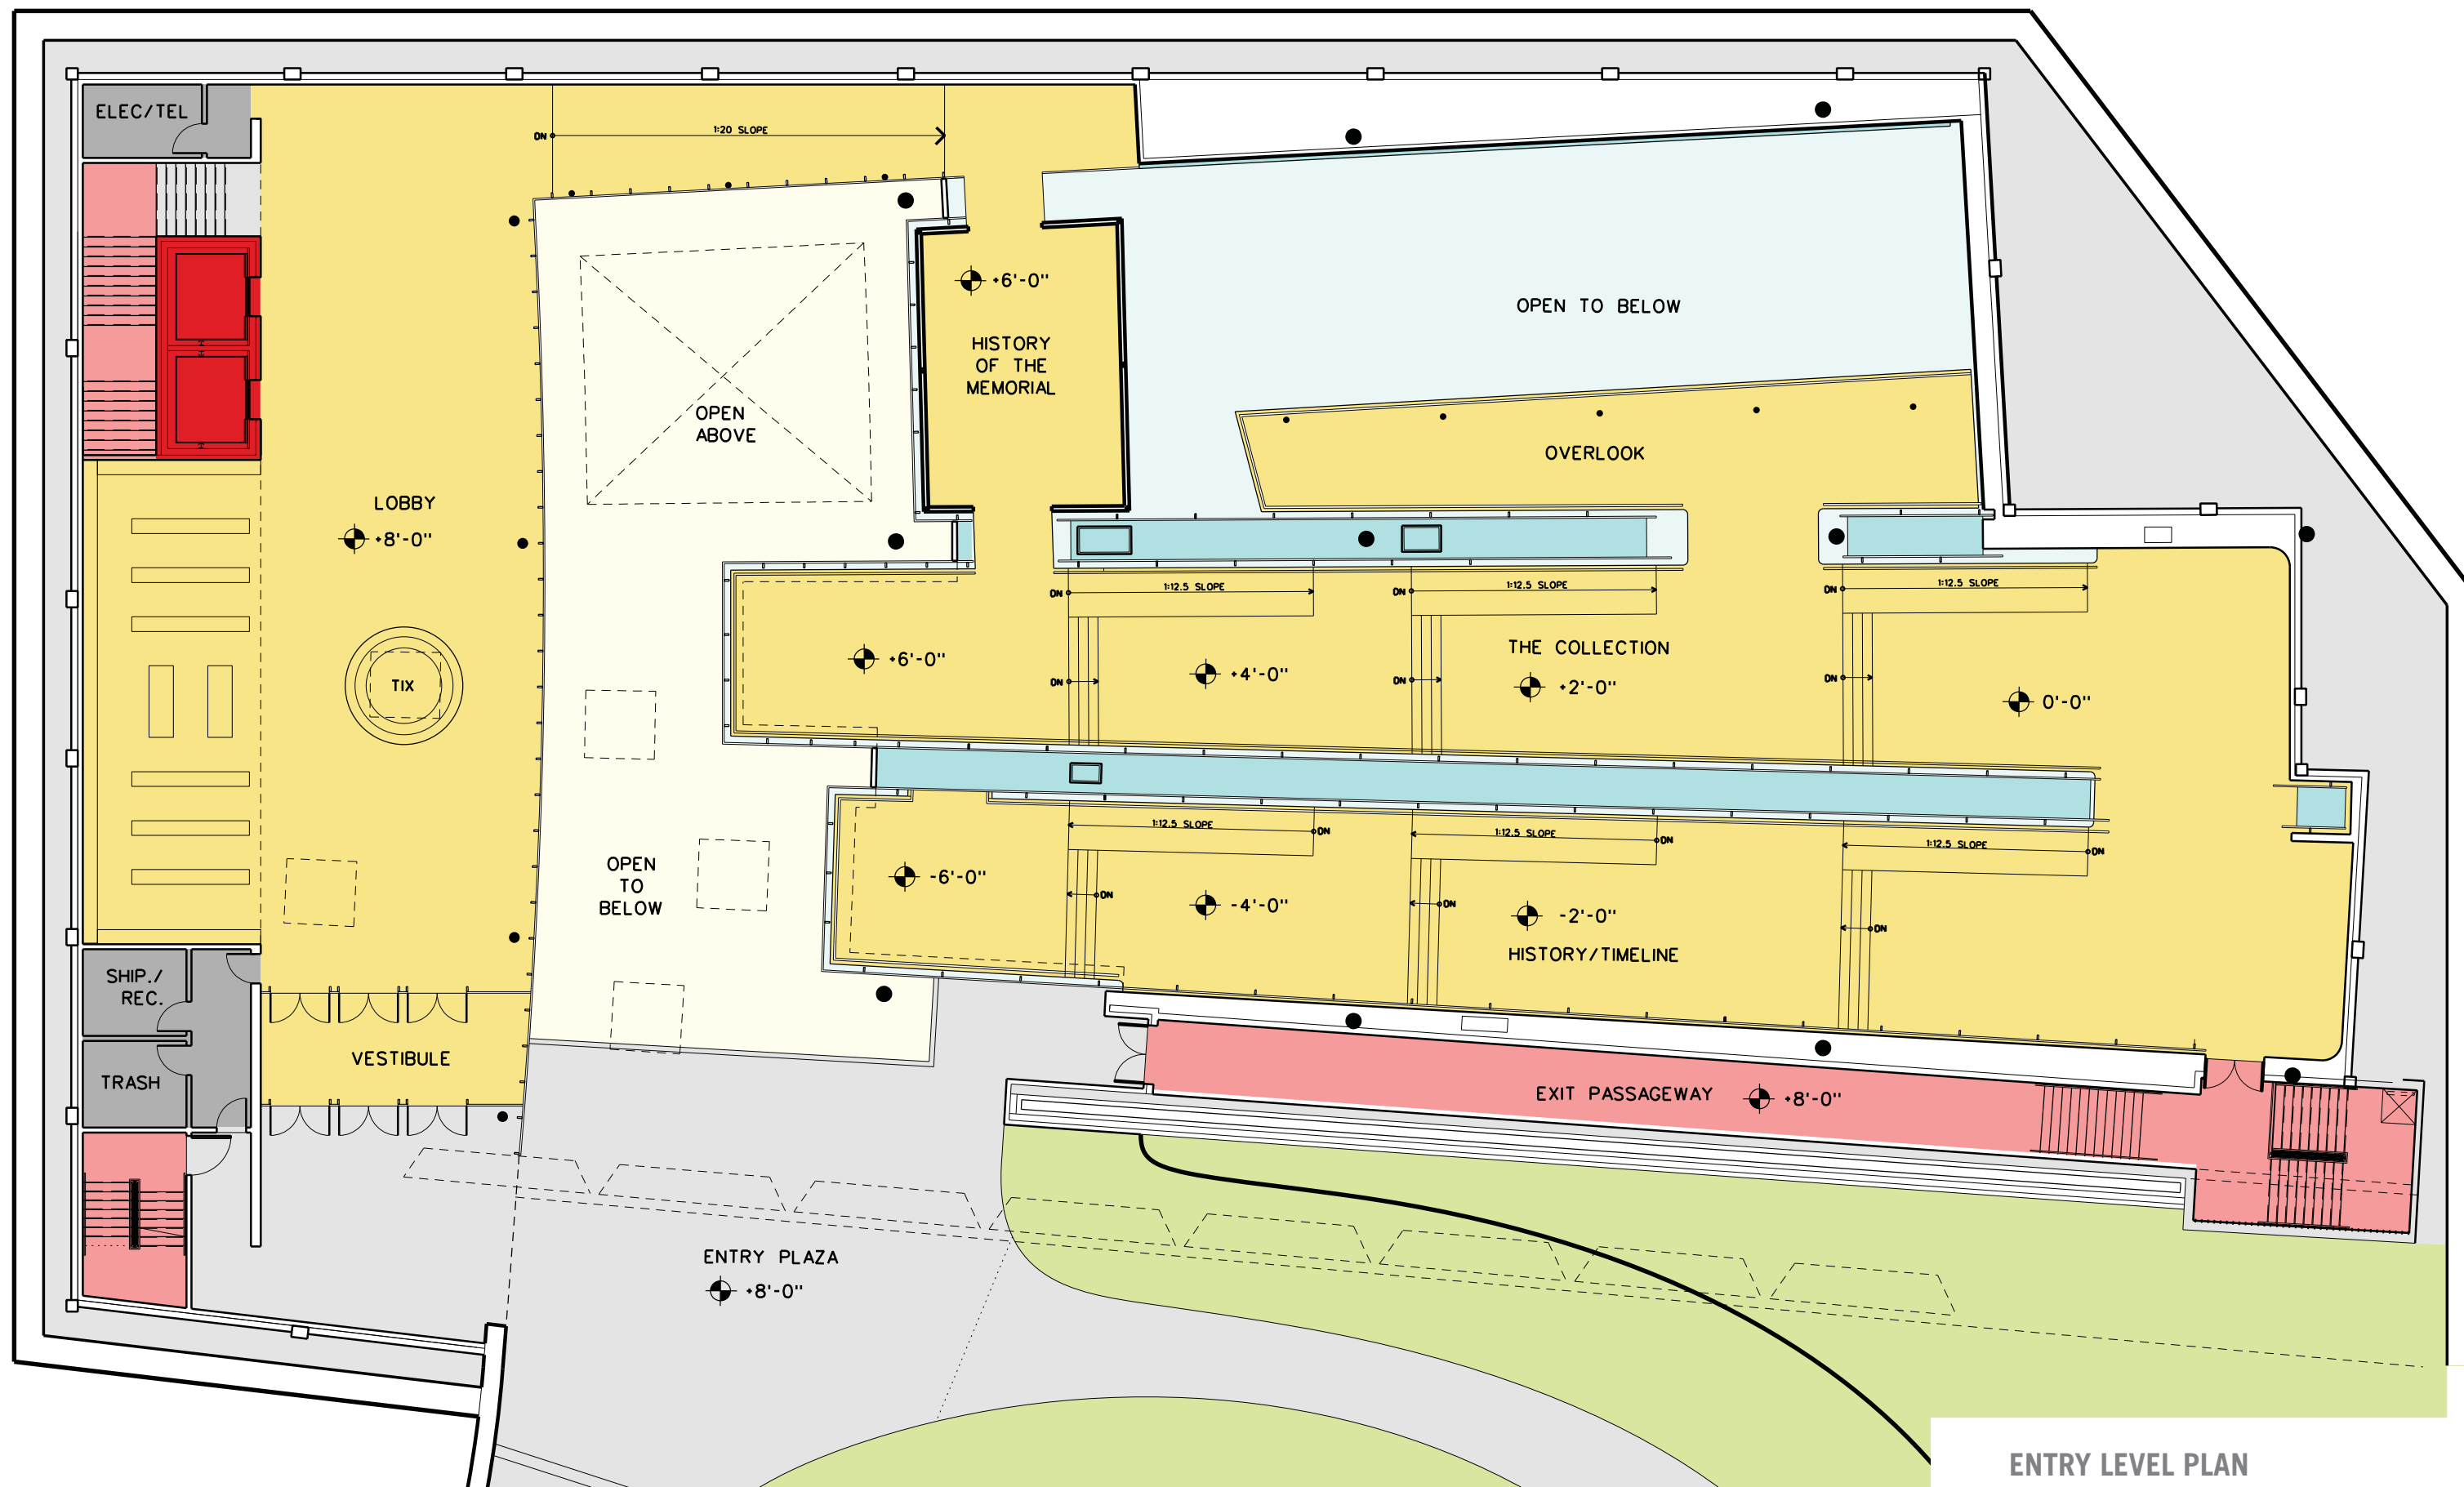



ENTRY LEVEL PLAN

Vietnam Veterans Memorial Center
ENNEAD ARCHITECTS

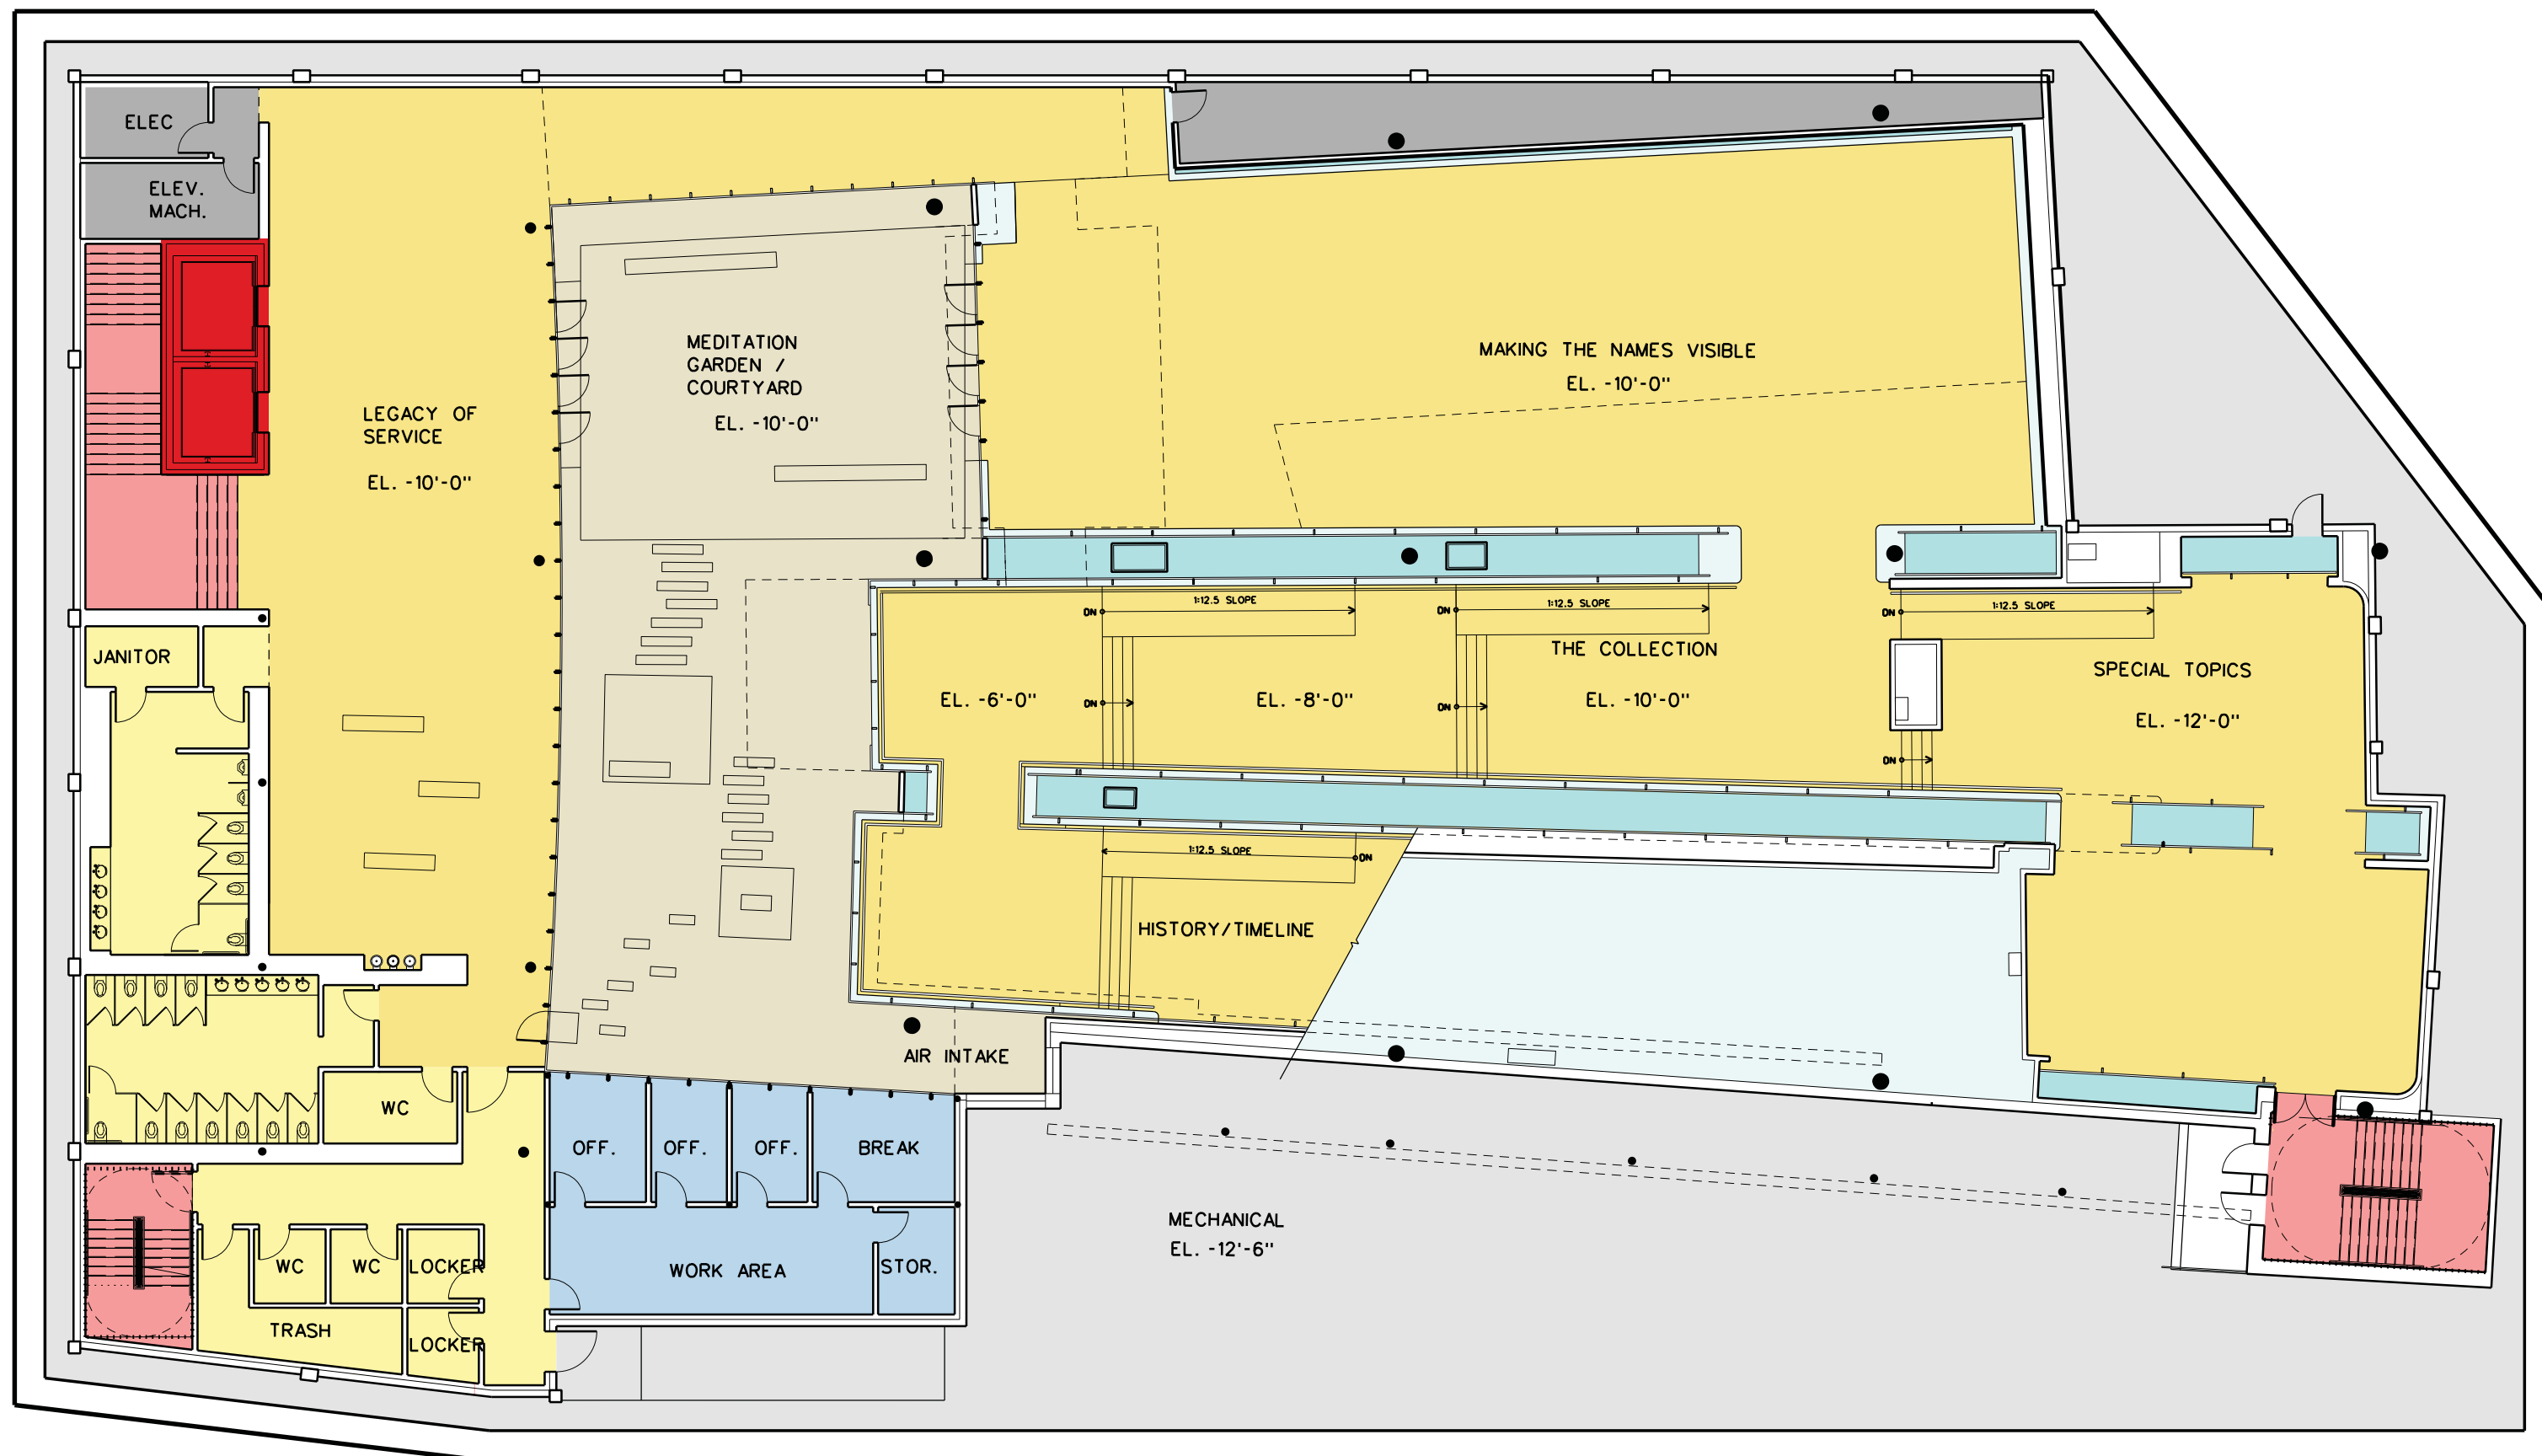



LOWER LEVEL PLAN

2011

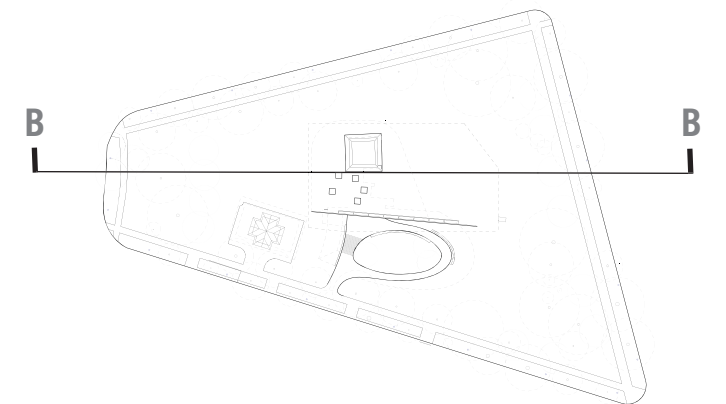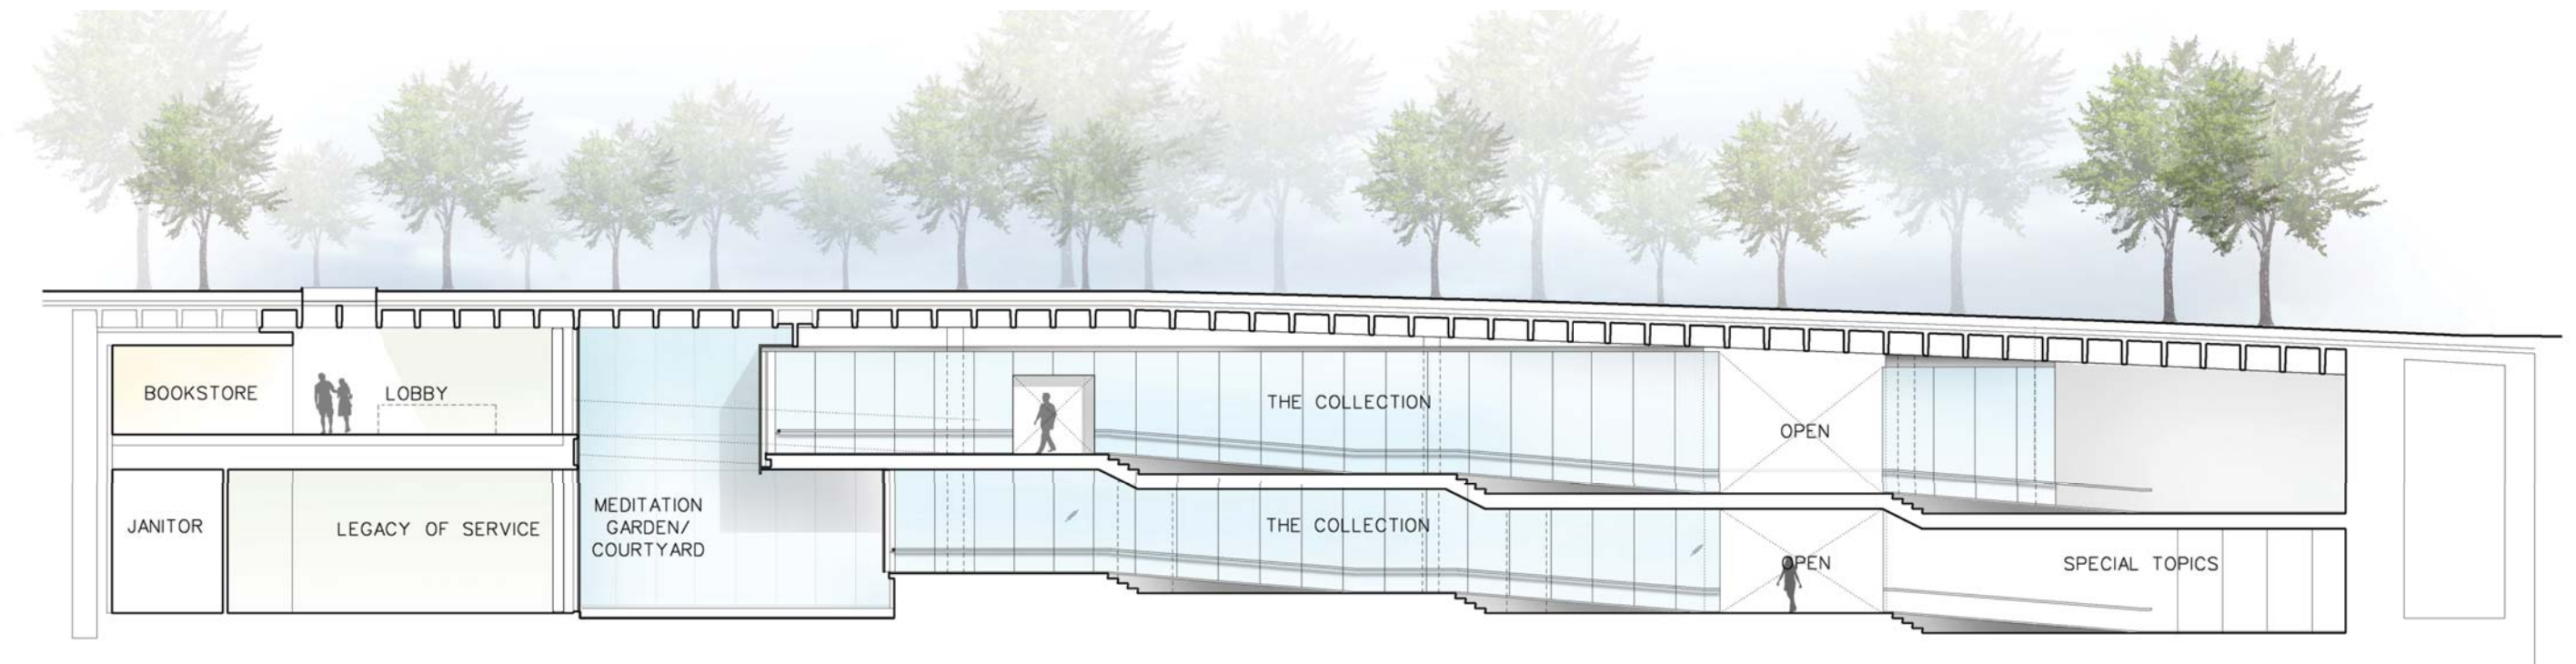


NORTH-SOUTH SECTION B-B
Vietnam Veterans Memorial Center **32**
ENNEAD ARCHITECTS

2011

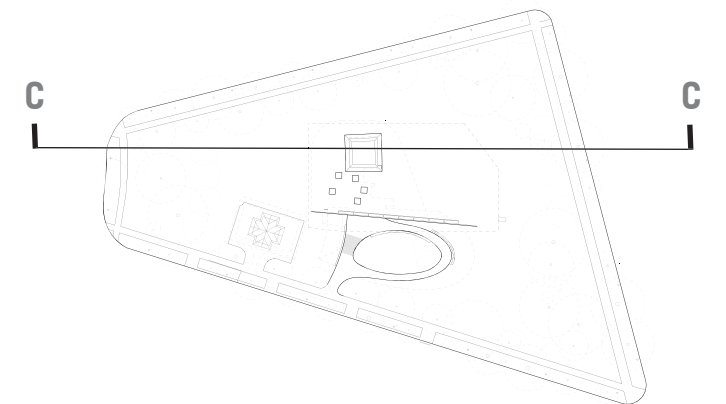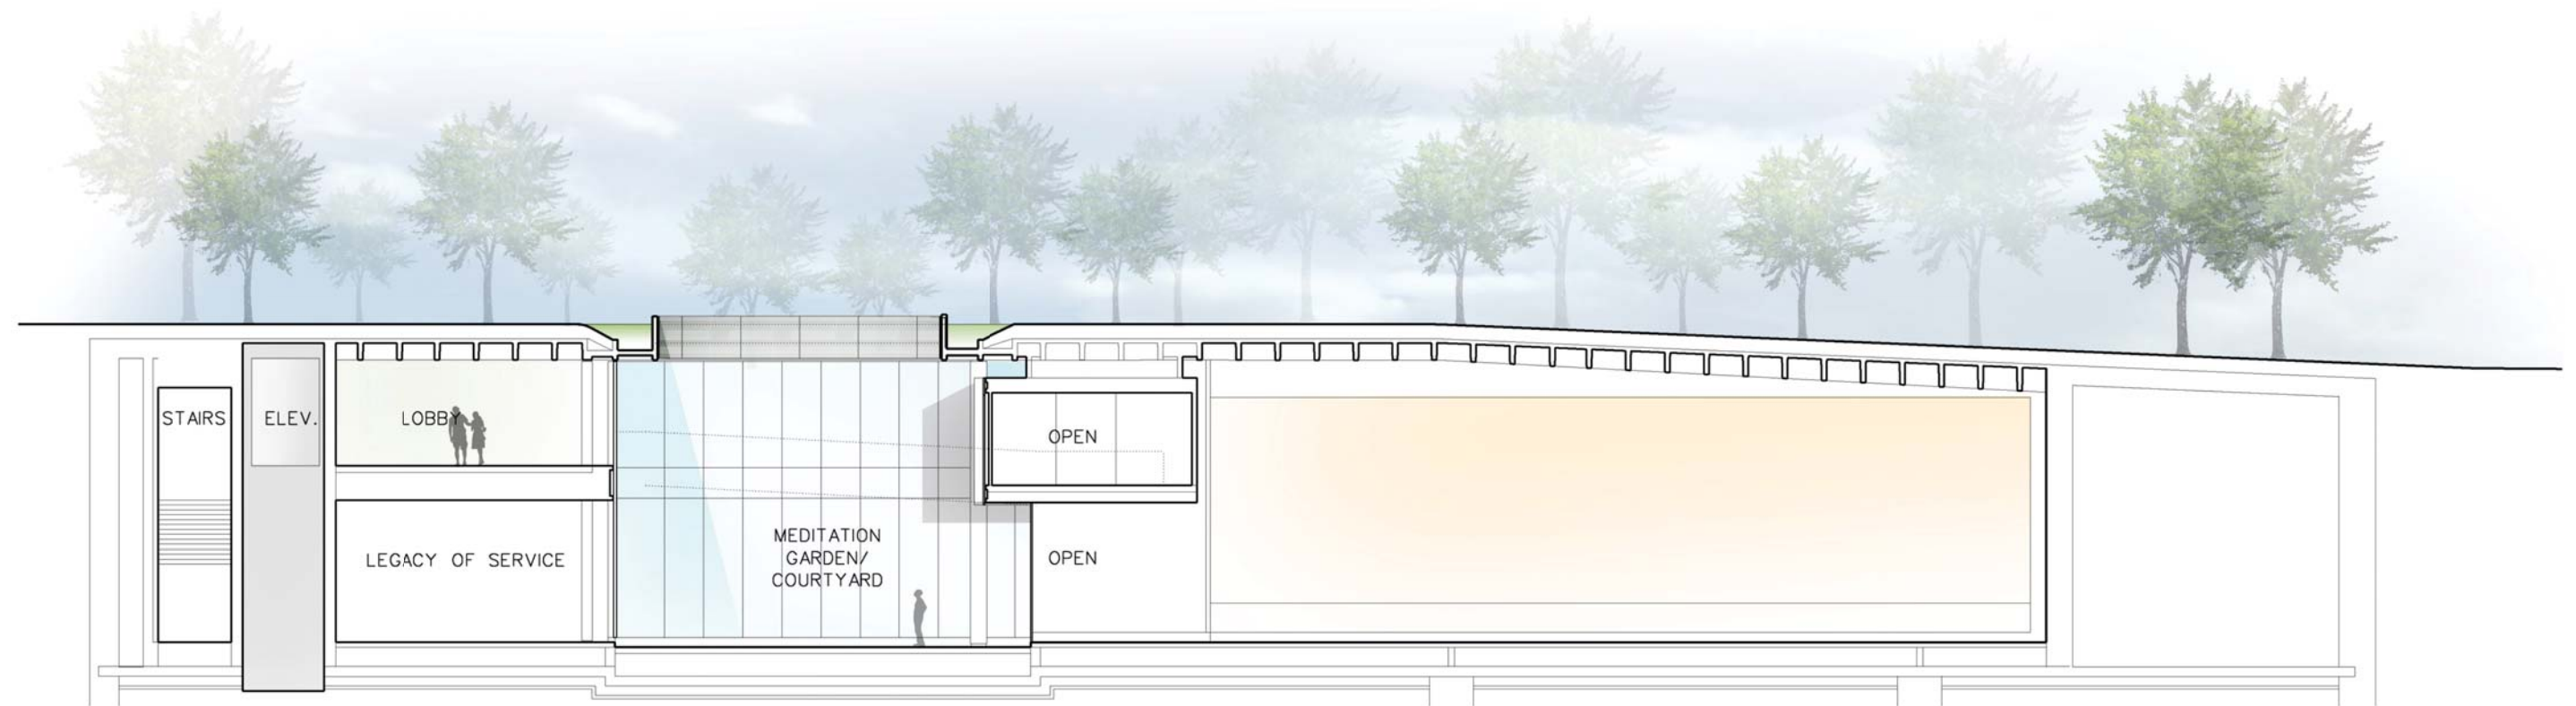


NORTH-SOUTH SECTION C-C
Vietnam Veterans Memorial Center **33**
ENNEAD ARCHITECTS

2011

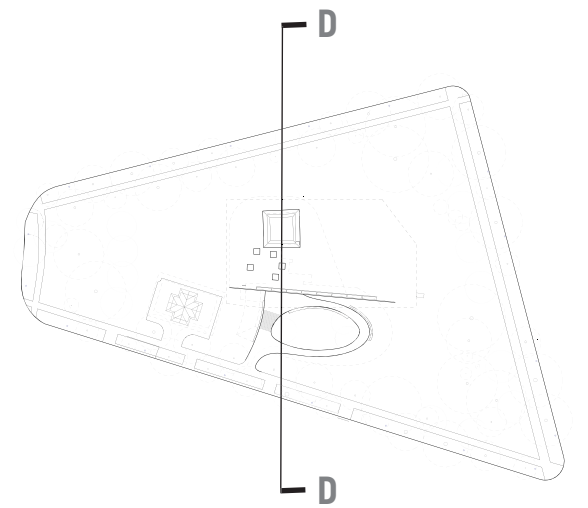

EAST-WEST SECTION D-D

2011

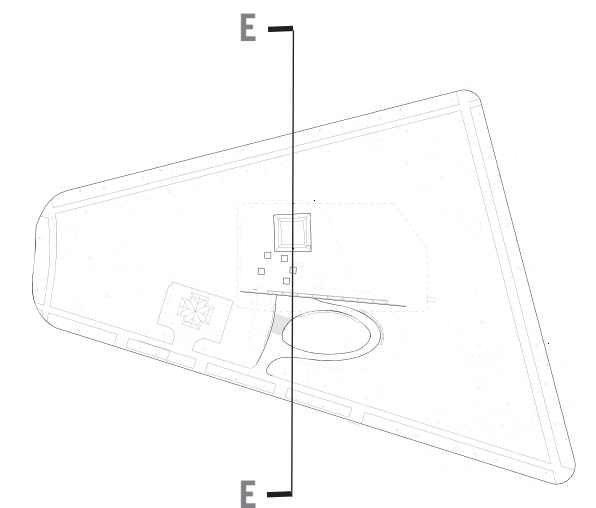


EAST-WEST SECTION E-E


Vietnam Veterans Memorial Center **35**
ENNEAD ARCHITECTS

2009

VIEW F - HENRY BACON DRIVE LOOKING SOUTH

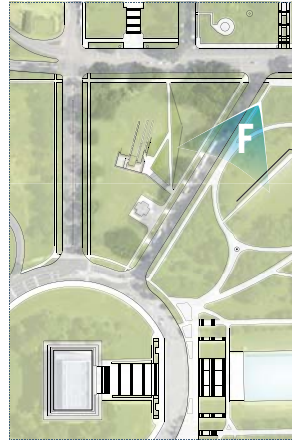

2011

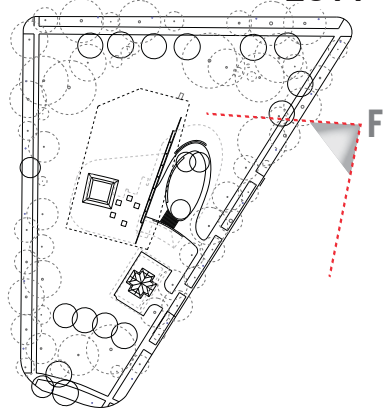

VIEW F - HENRY BACON DRIVE LOOKING SOUTH





VIEW SIMULATION F

Vietnam Veterans Memorial Center **37**
ENNEAD ARCHITECTS

2009

VIEW D - VIEW FROM CROSSWALK AT 22ND STREET AND CONSTITUTION AVENUE

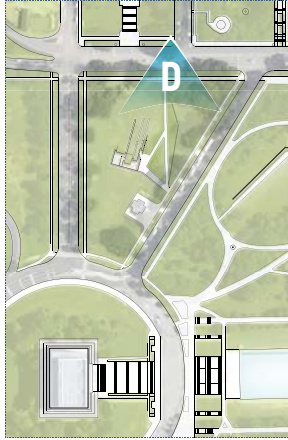

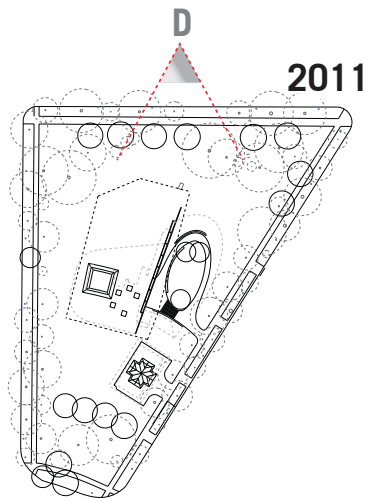

VIEW D - VIEW FROM CROSSWALK AT 22ND STREET AND CONSTITUTION AVENUE




VIEW SIMULATION D

Vietnam Veterans Memorial Center **39**
ENNEAD ARCHITECTS


2009

VIEW J - VIEW FROM THE TOP STAIR OF THE LINCOLN MEMORIAL LOOKING NORTH

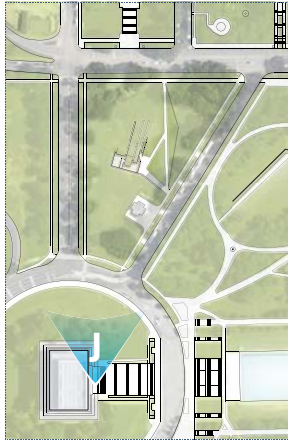

*NEW TREES INDICATED AS PER HISTORIC PLAN

2011

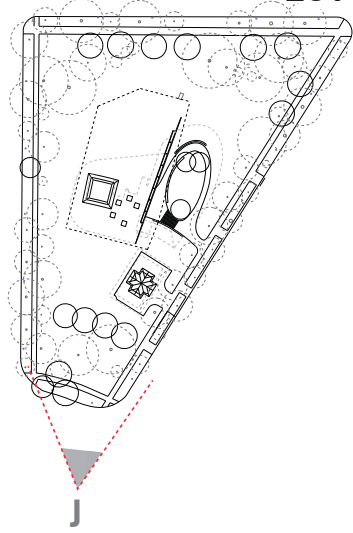

VIEW J - VIEW FROM THE TOP STAIR OF THE LINCOLN MEMORIAL LOOKING NORTH



VIEW SIMULATION J

Vietnam Veterans Memorial Center
ENNEAD ARCHITECTS