


1
3

WALL SECTION


SCALE: 3/4" = 1'-0"

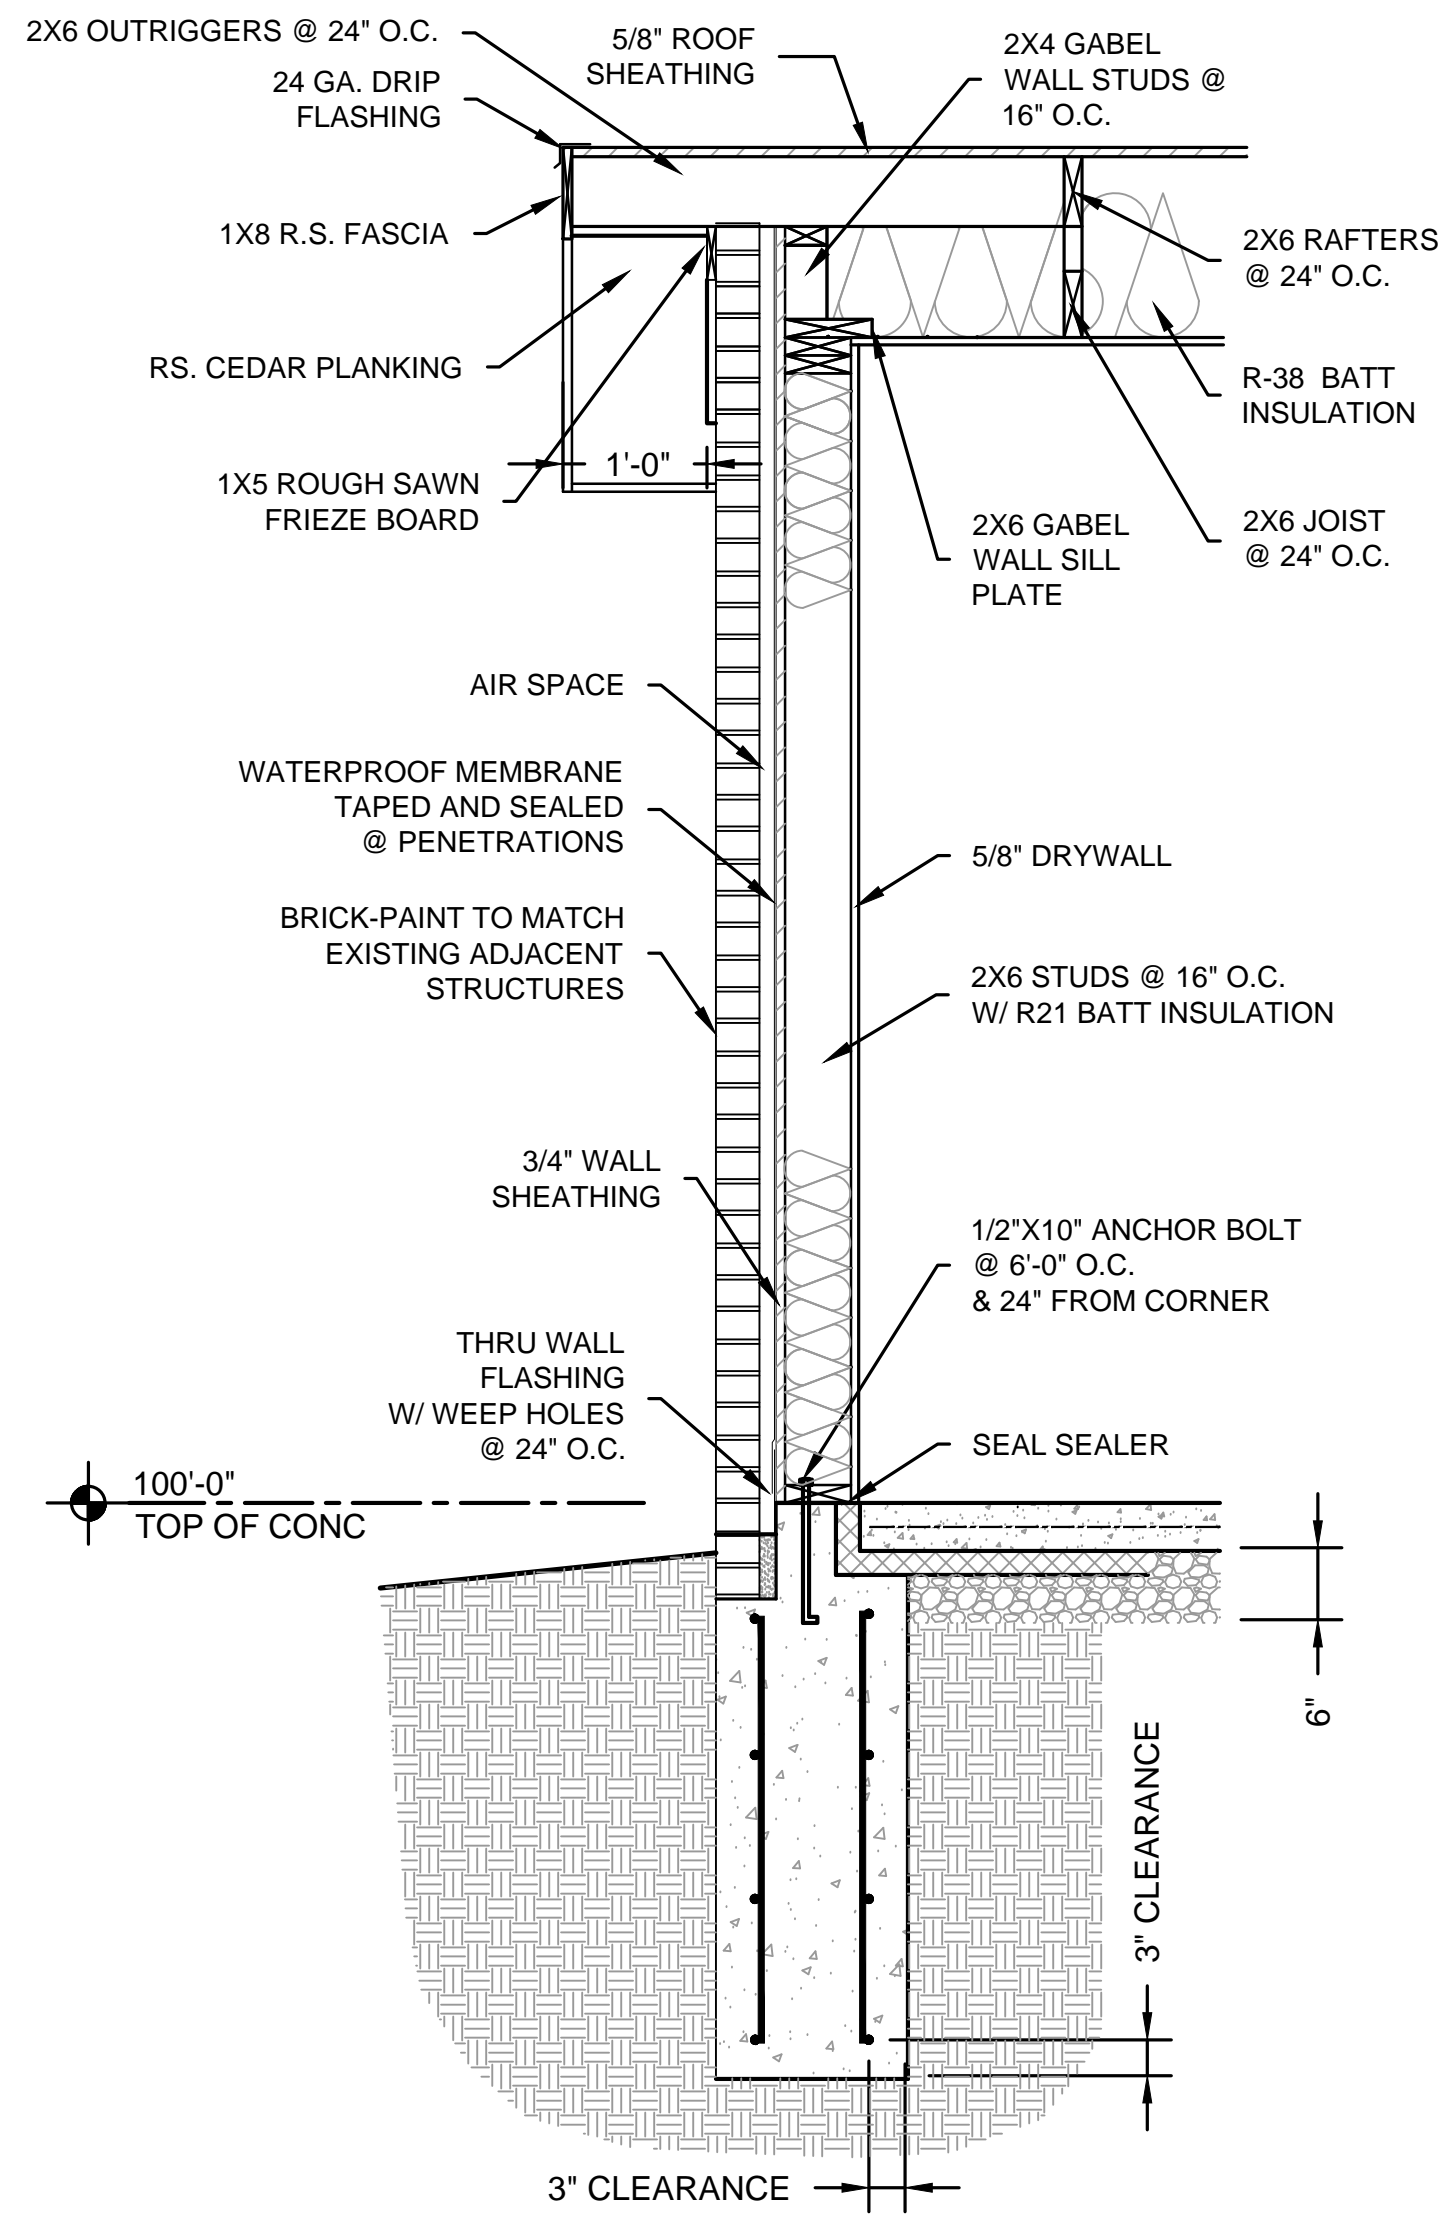

2
3

RAKE DETAIL

SCALE: 3/4" = 1'-0"

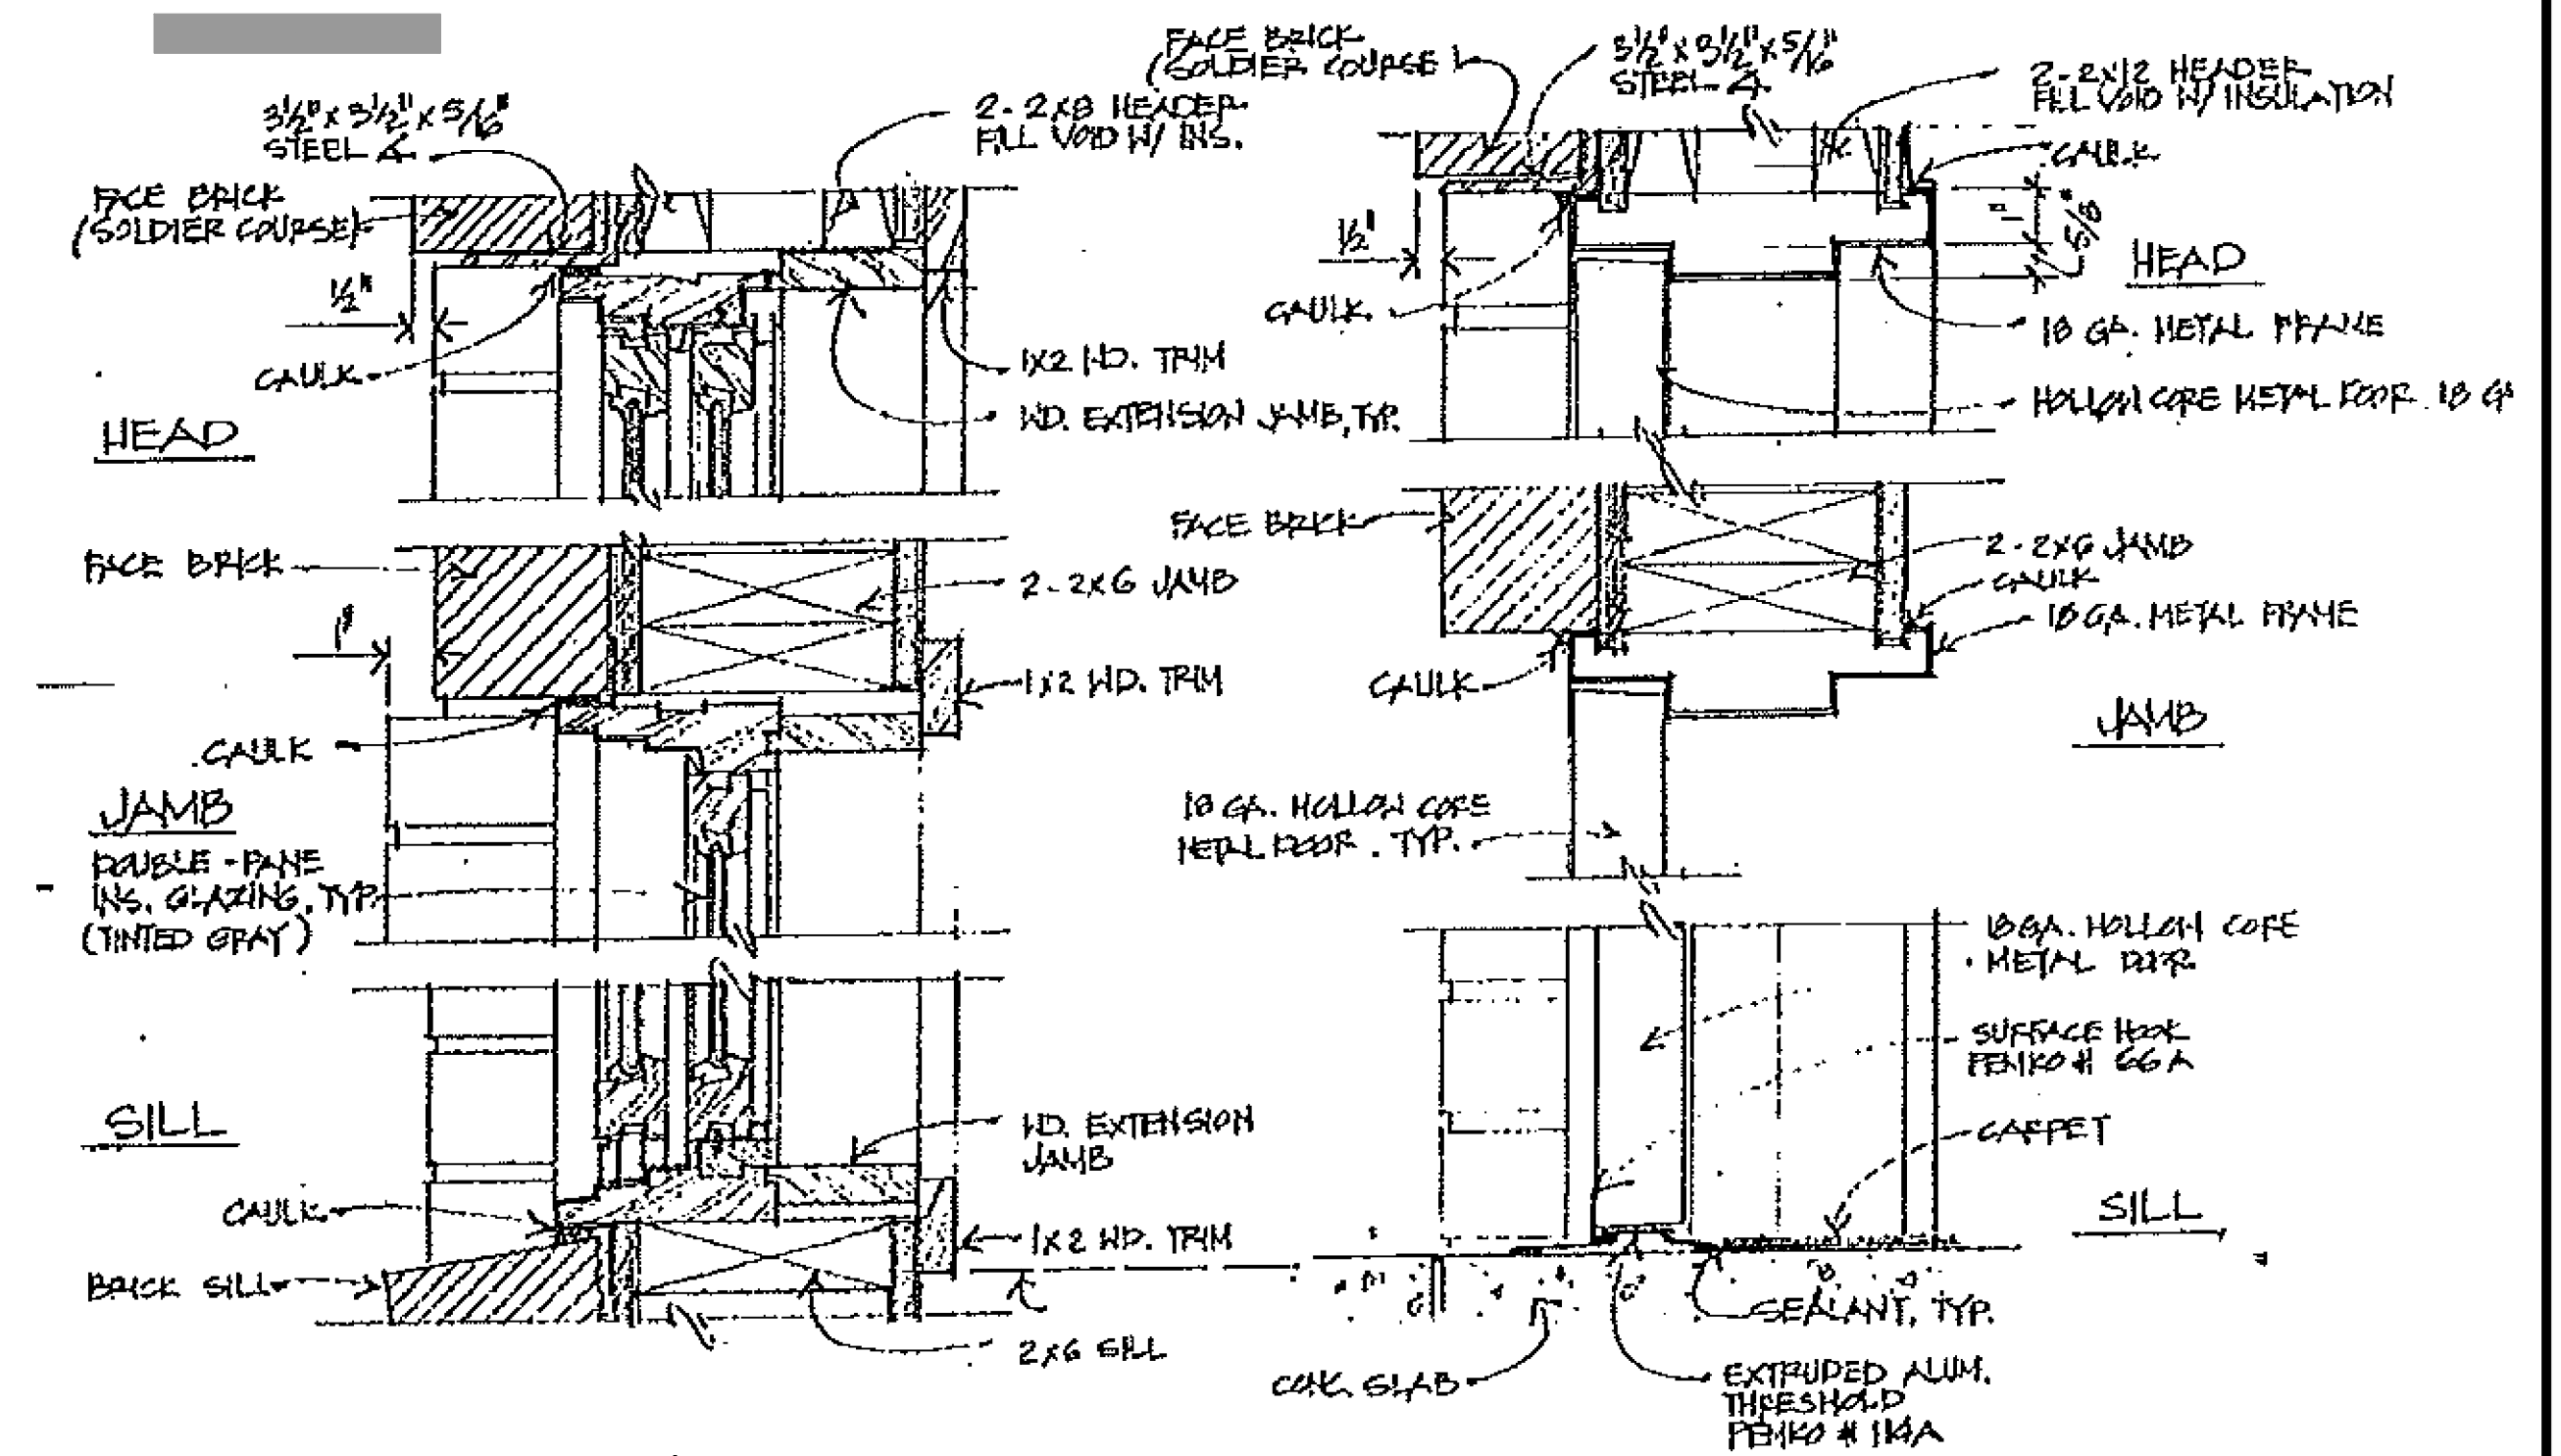

X
3

(OPTIONAL) WINDOW DETAILS

SCALE: 3" = 1'-0"

3
3

DOOR DETAILS

SCALE: 3" = 1'-0"

DESIGNED: XX	SUB SHEET NO.	TITLE OF SHEET	DRAWING NO. 317 XXXX
DRAWN BY: ANDERSEN	XX	TWO UNIT COMFORT STATION DETAILS	PMIS NO. XXXXX
TECH. REVIEW: XX			SHEET
DATE: 9-19-2012			3 OF 3