



SOUTH ELEVATION

SCALE: 1/2" = 1'-0"

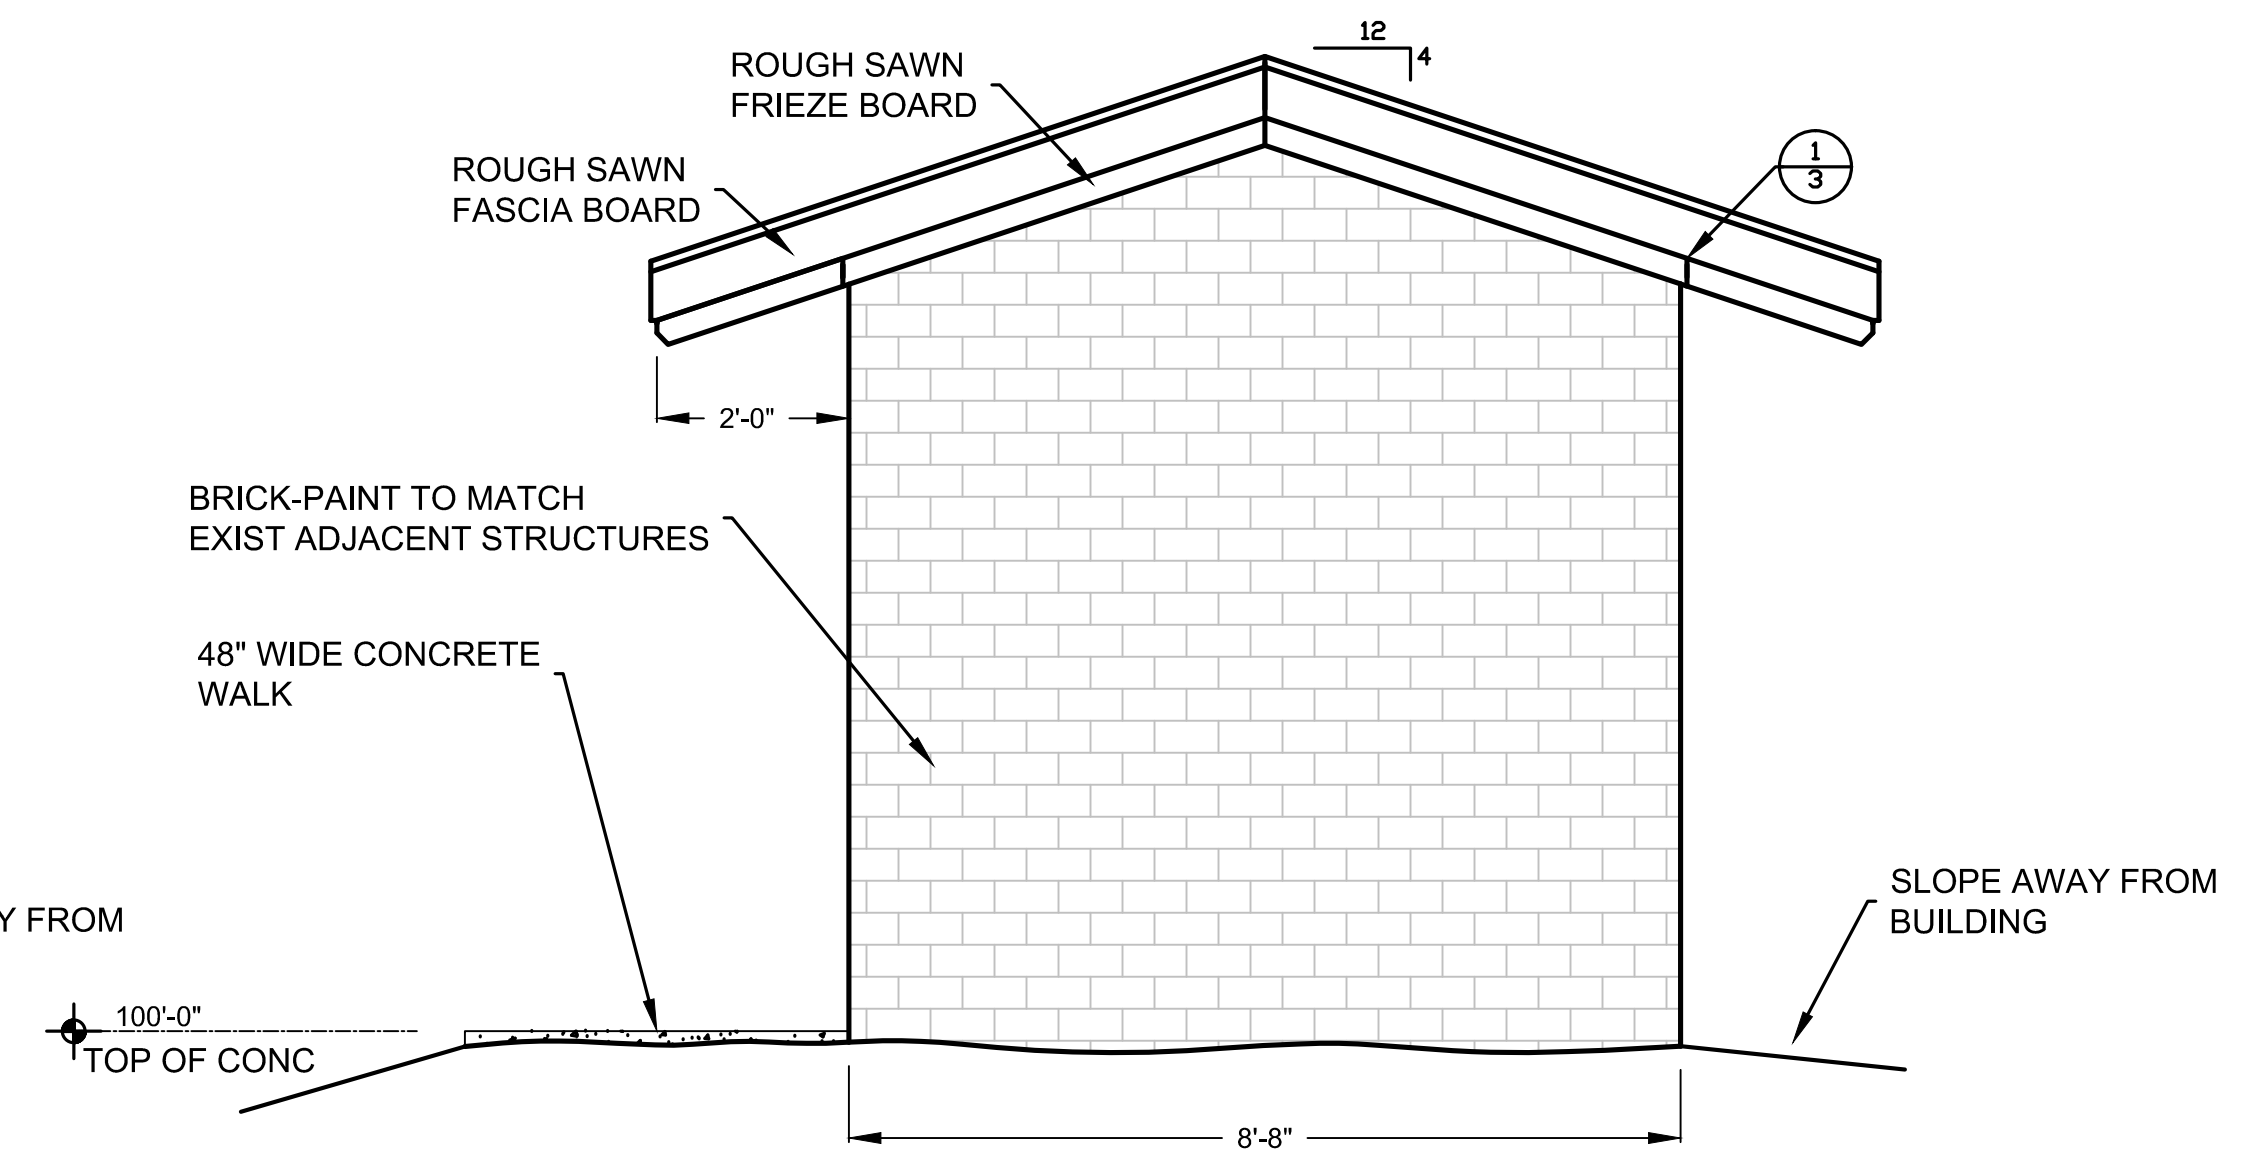

SIDE ELEVATION

SCALE: 1/2" = 1'-0"

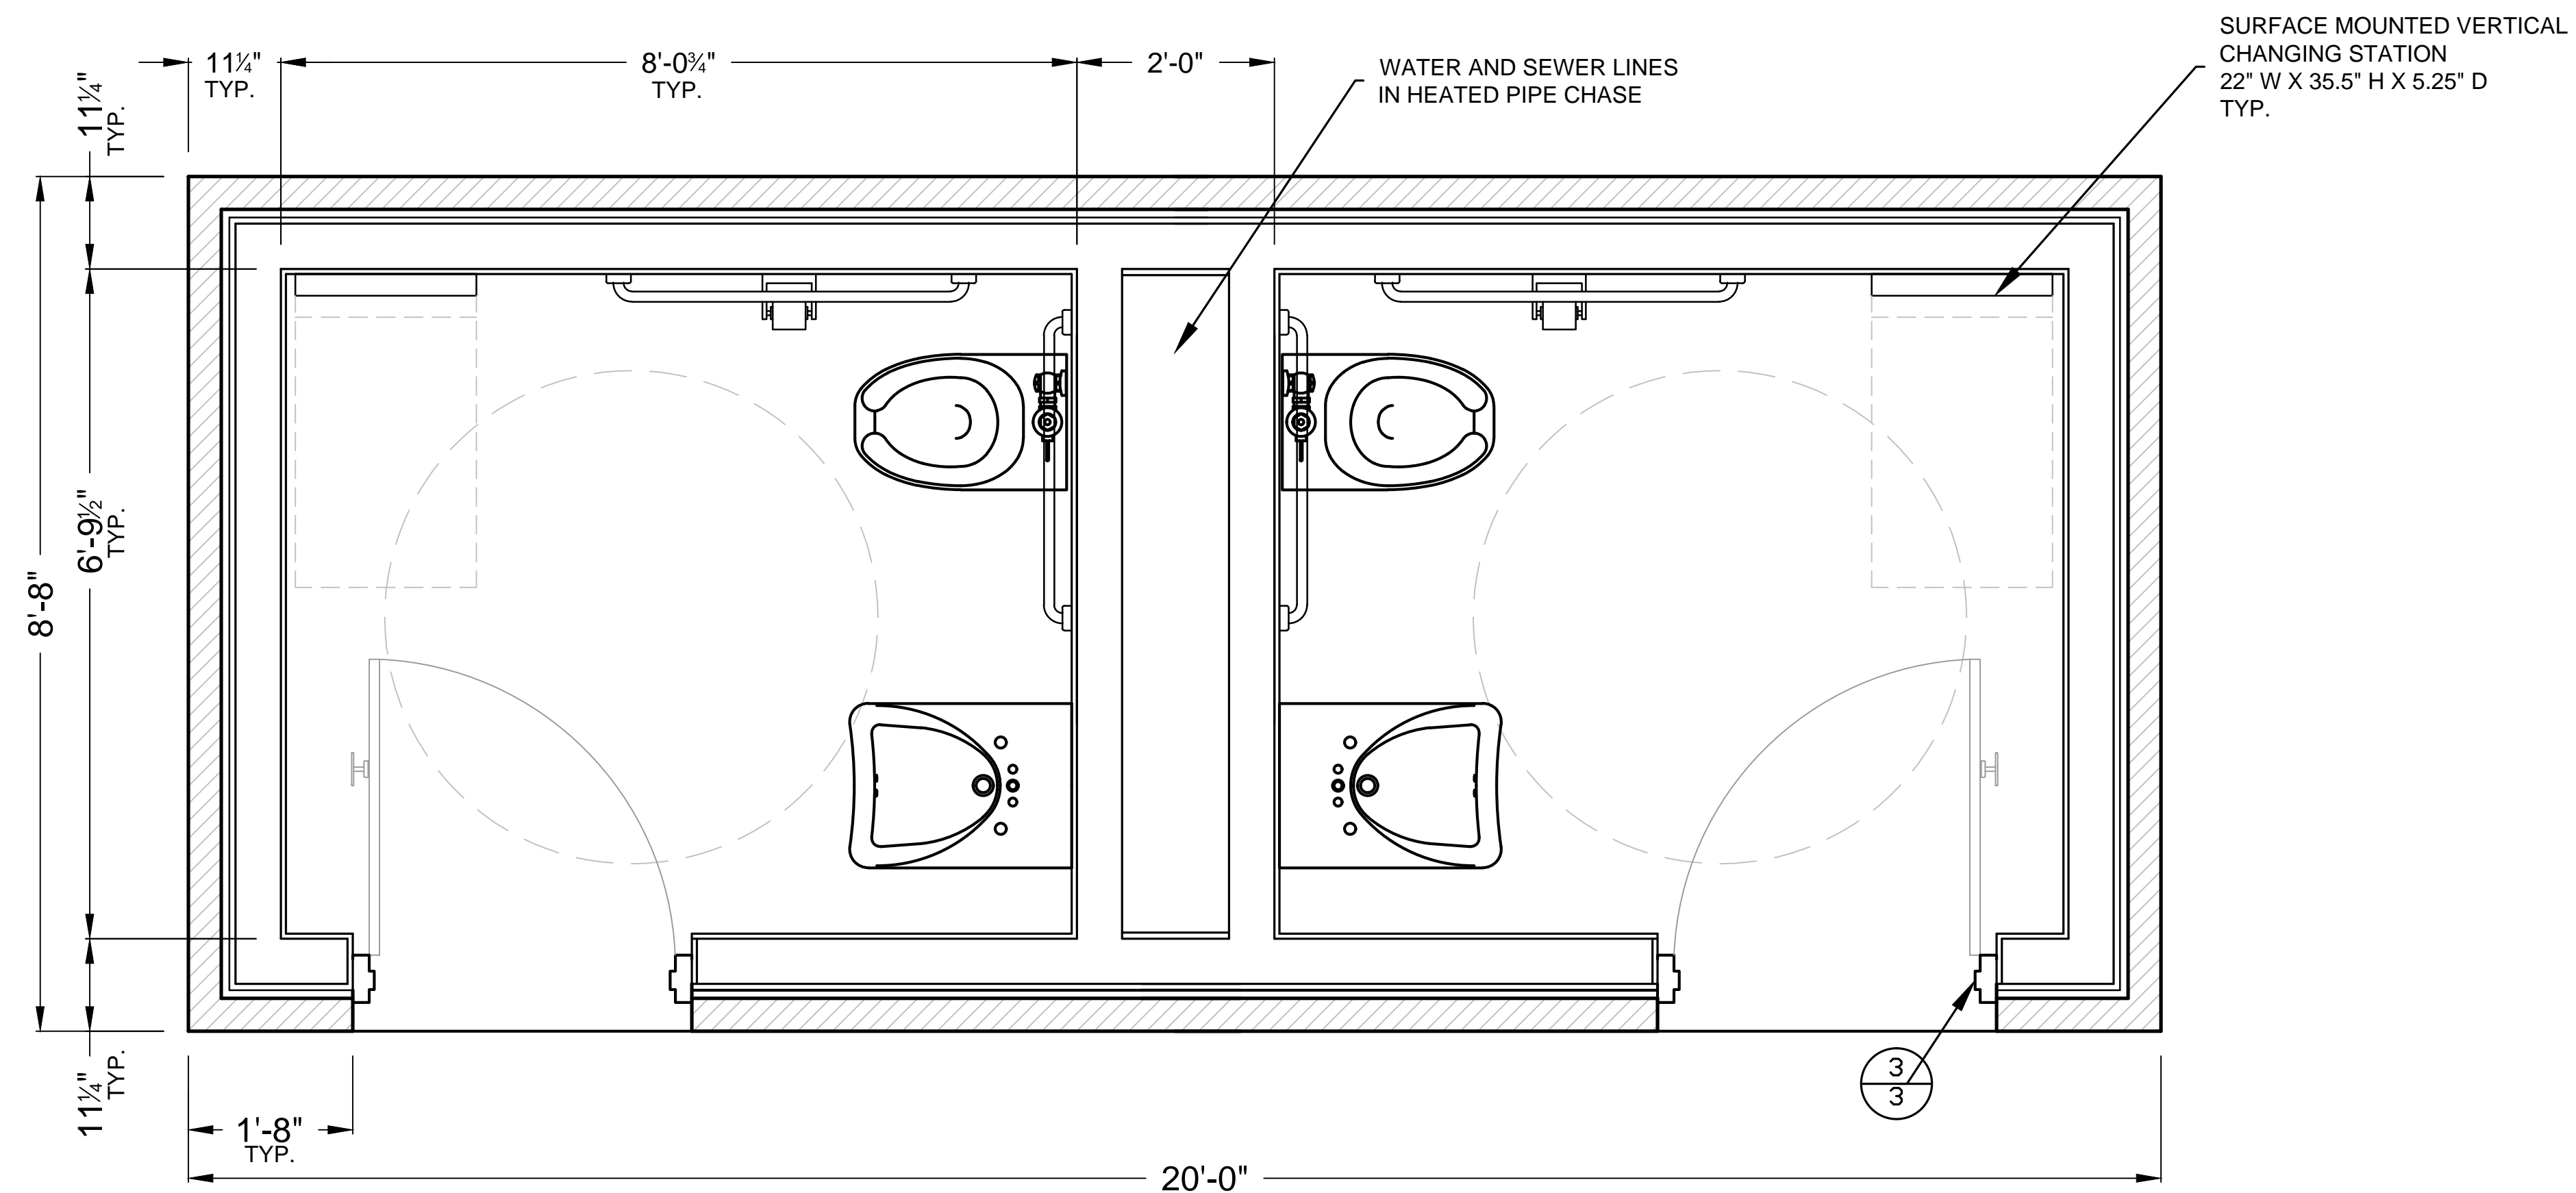

OVERALL FLOOR PLAN

SCALE: 3/4" = 1'-0"



DESIGNED: XX	SUB SHEET NO. XX	TITLE OF SHEET TWO UNIT COMFORT STATION SCOTTS BLUFF NATIONAL MONUMENT	DRAWING NO. 317 XXXX
DRAWN BY: ANDERSEN			PMIS NO. XXXXX
TECH. REVIEW: XX			SHEET
DATE: 9-27-2012			2 OF 3