

## PROPOSED EXCAVATION PLAN


1/4" = 1'-0"

0 2' 4' 8'



SCALE: 1/4" = 1'-0"



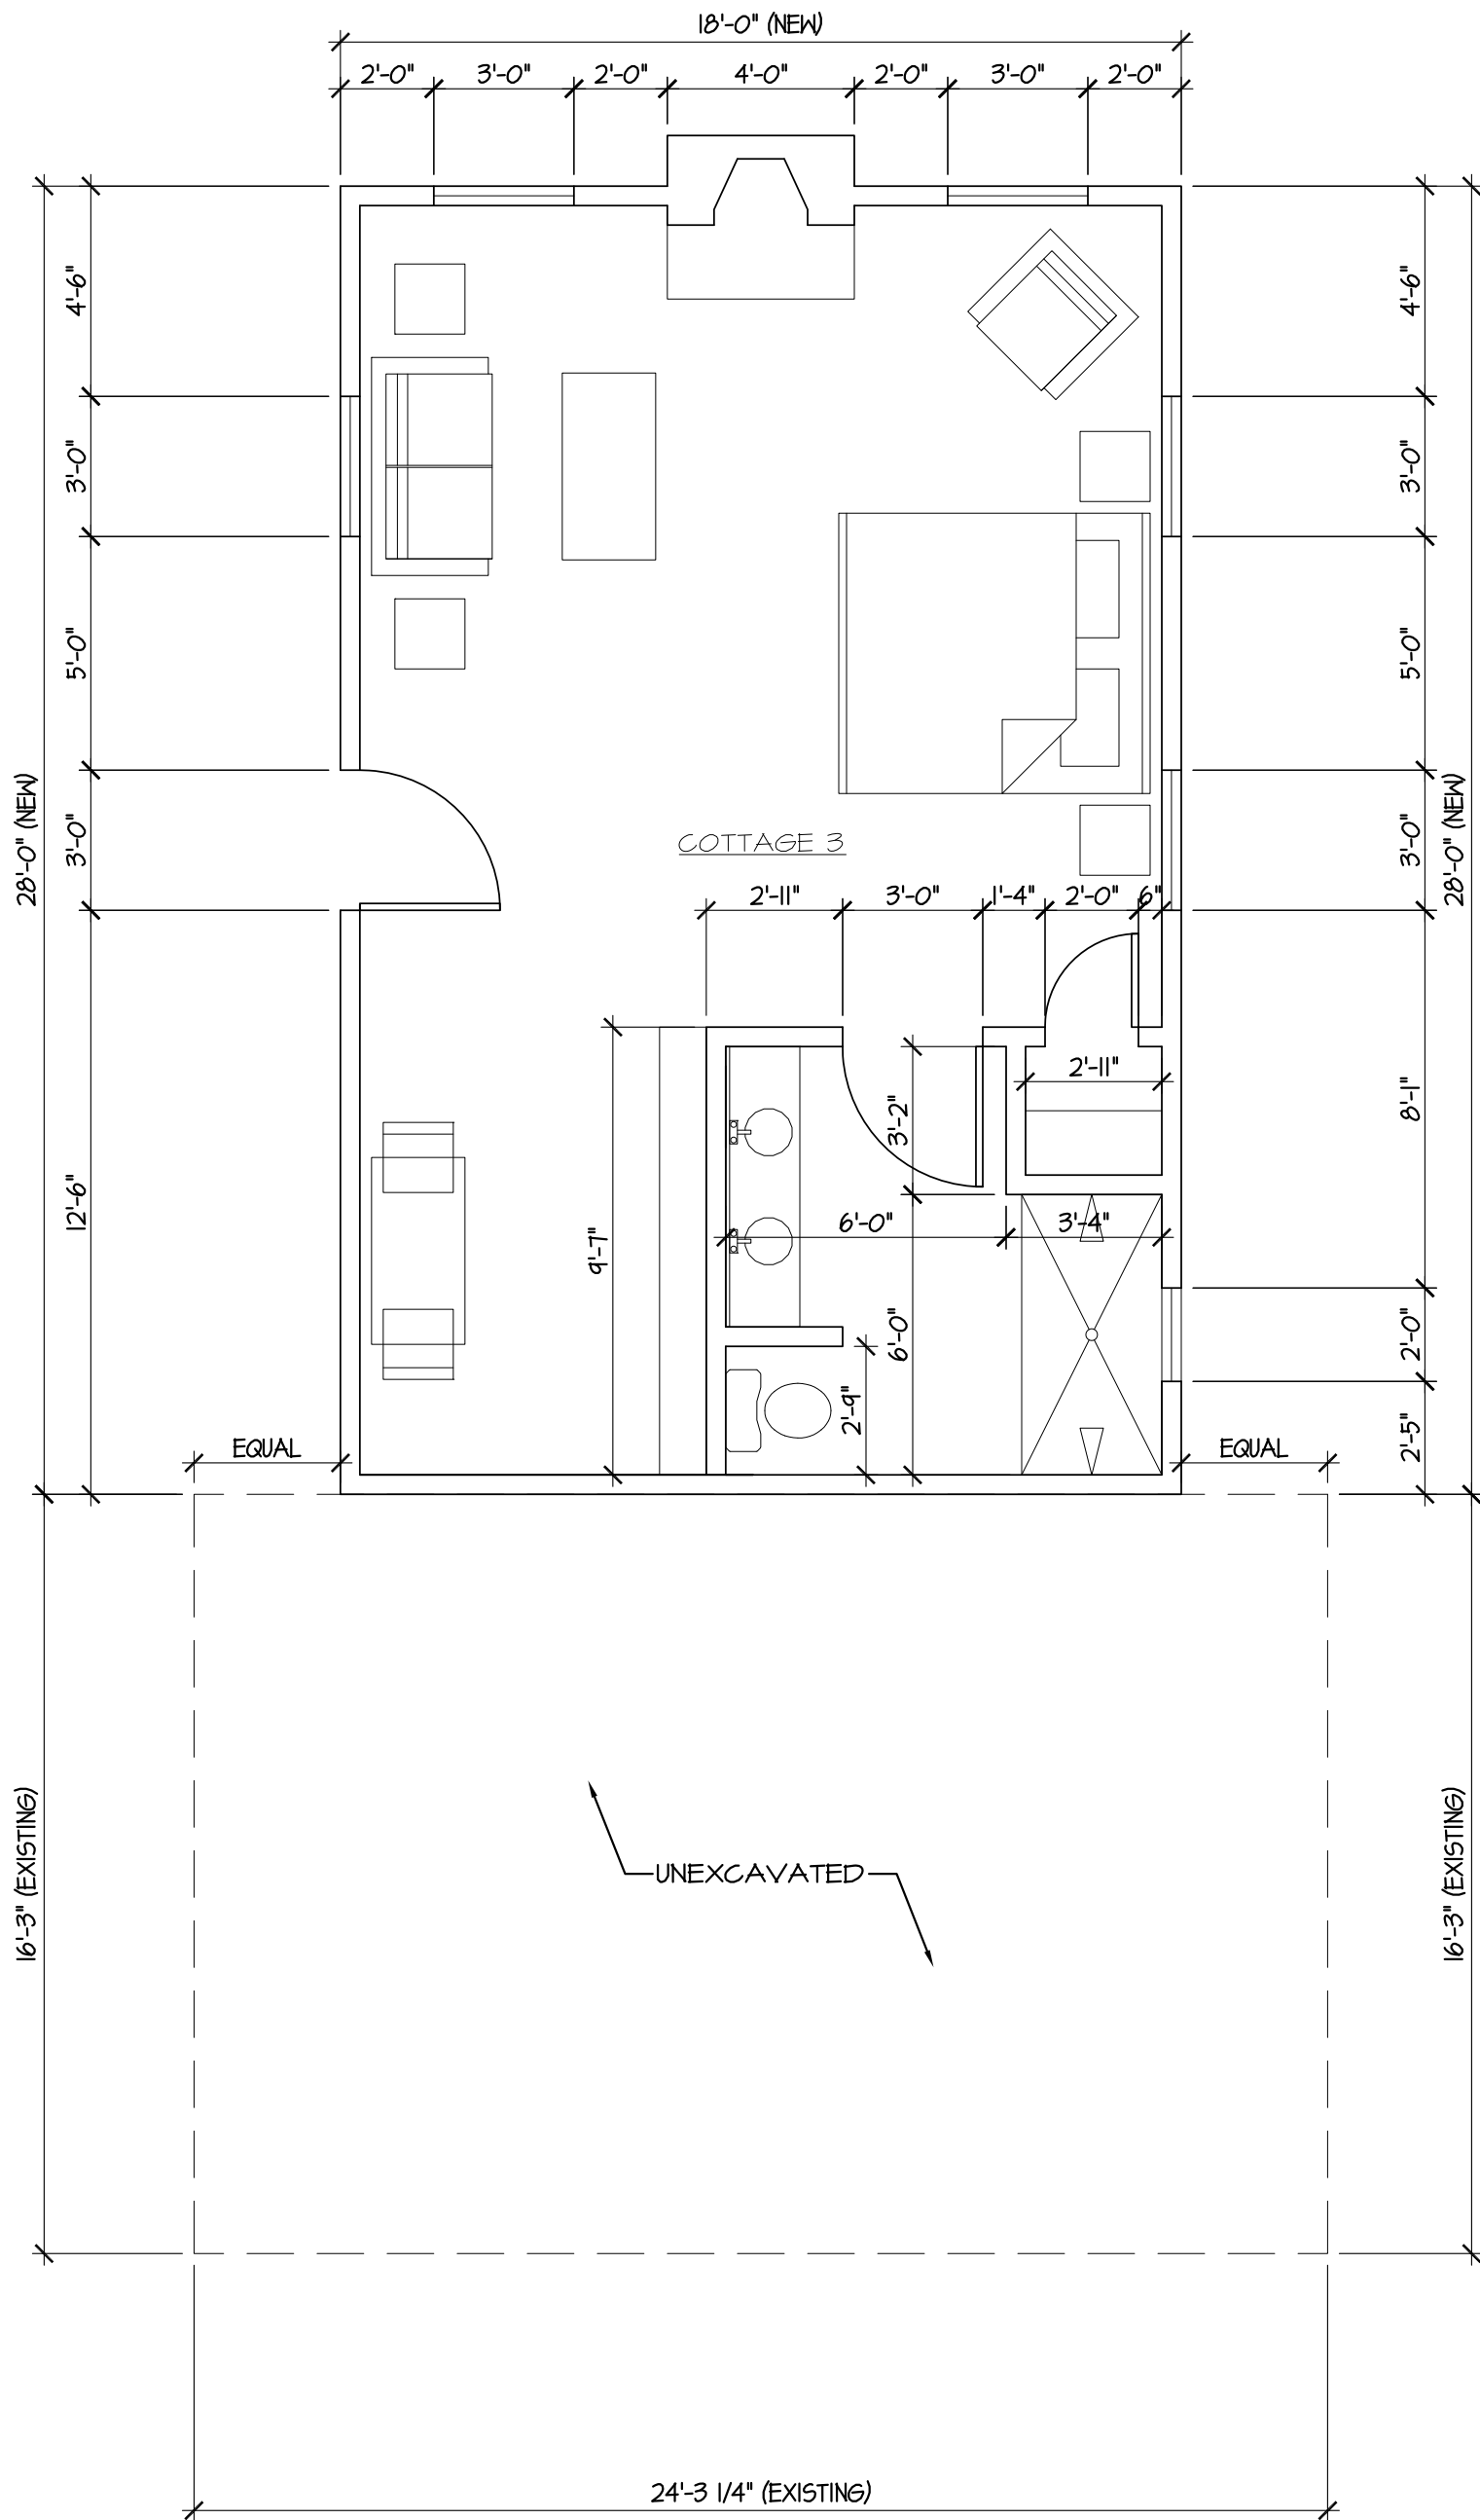

# PROPOSED FLOOR PLAN - LOWER COTTAGE


1/4" = 1'-0"

0 2' 4' 8'




SCALE: 1/4" = 1'-0"




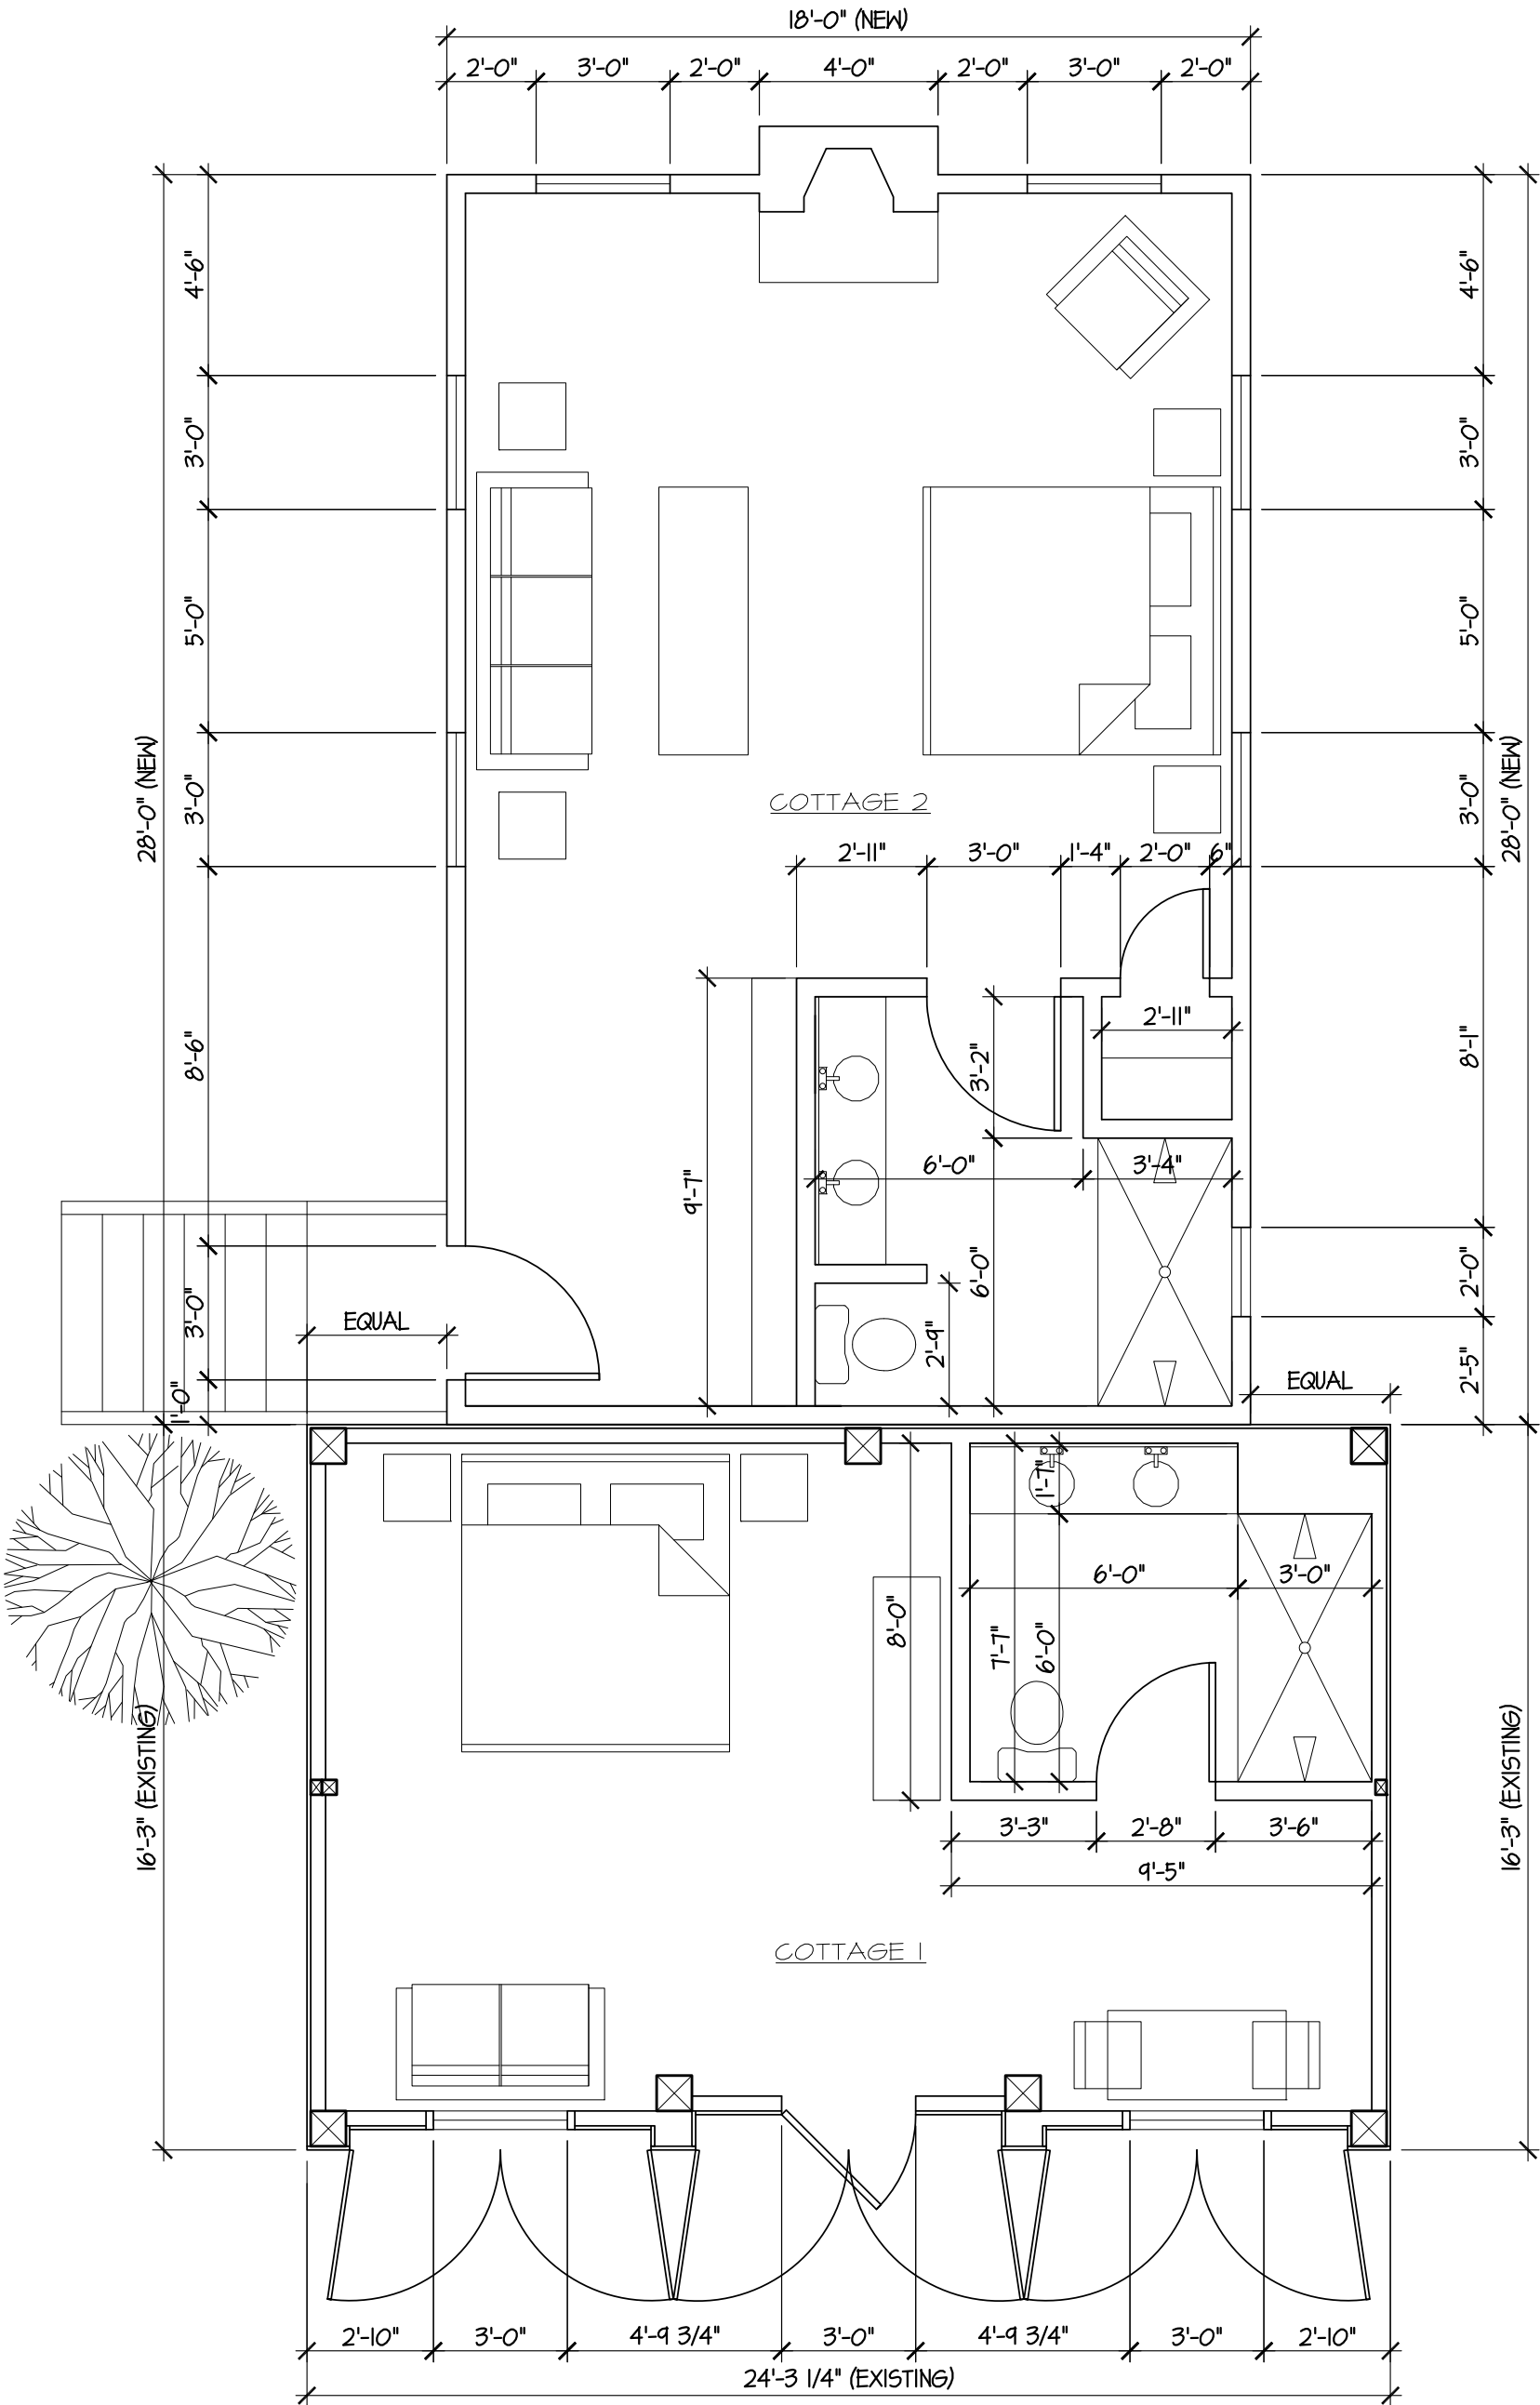

PROPOSED FLOOR PLAN - UPPER COTTAGES

1/4" = 1'-0"

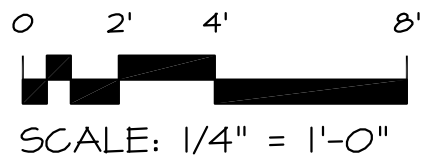

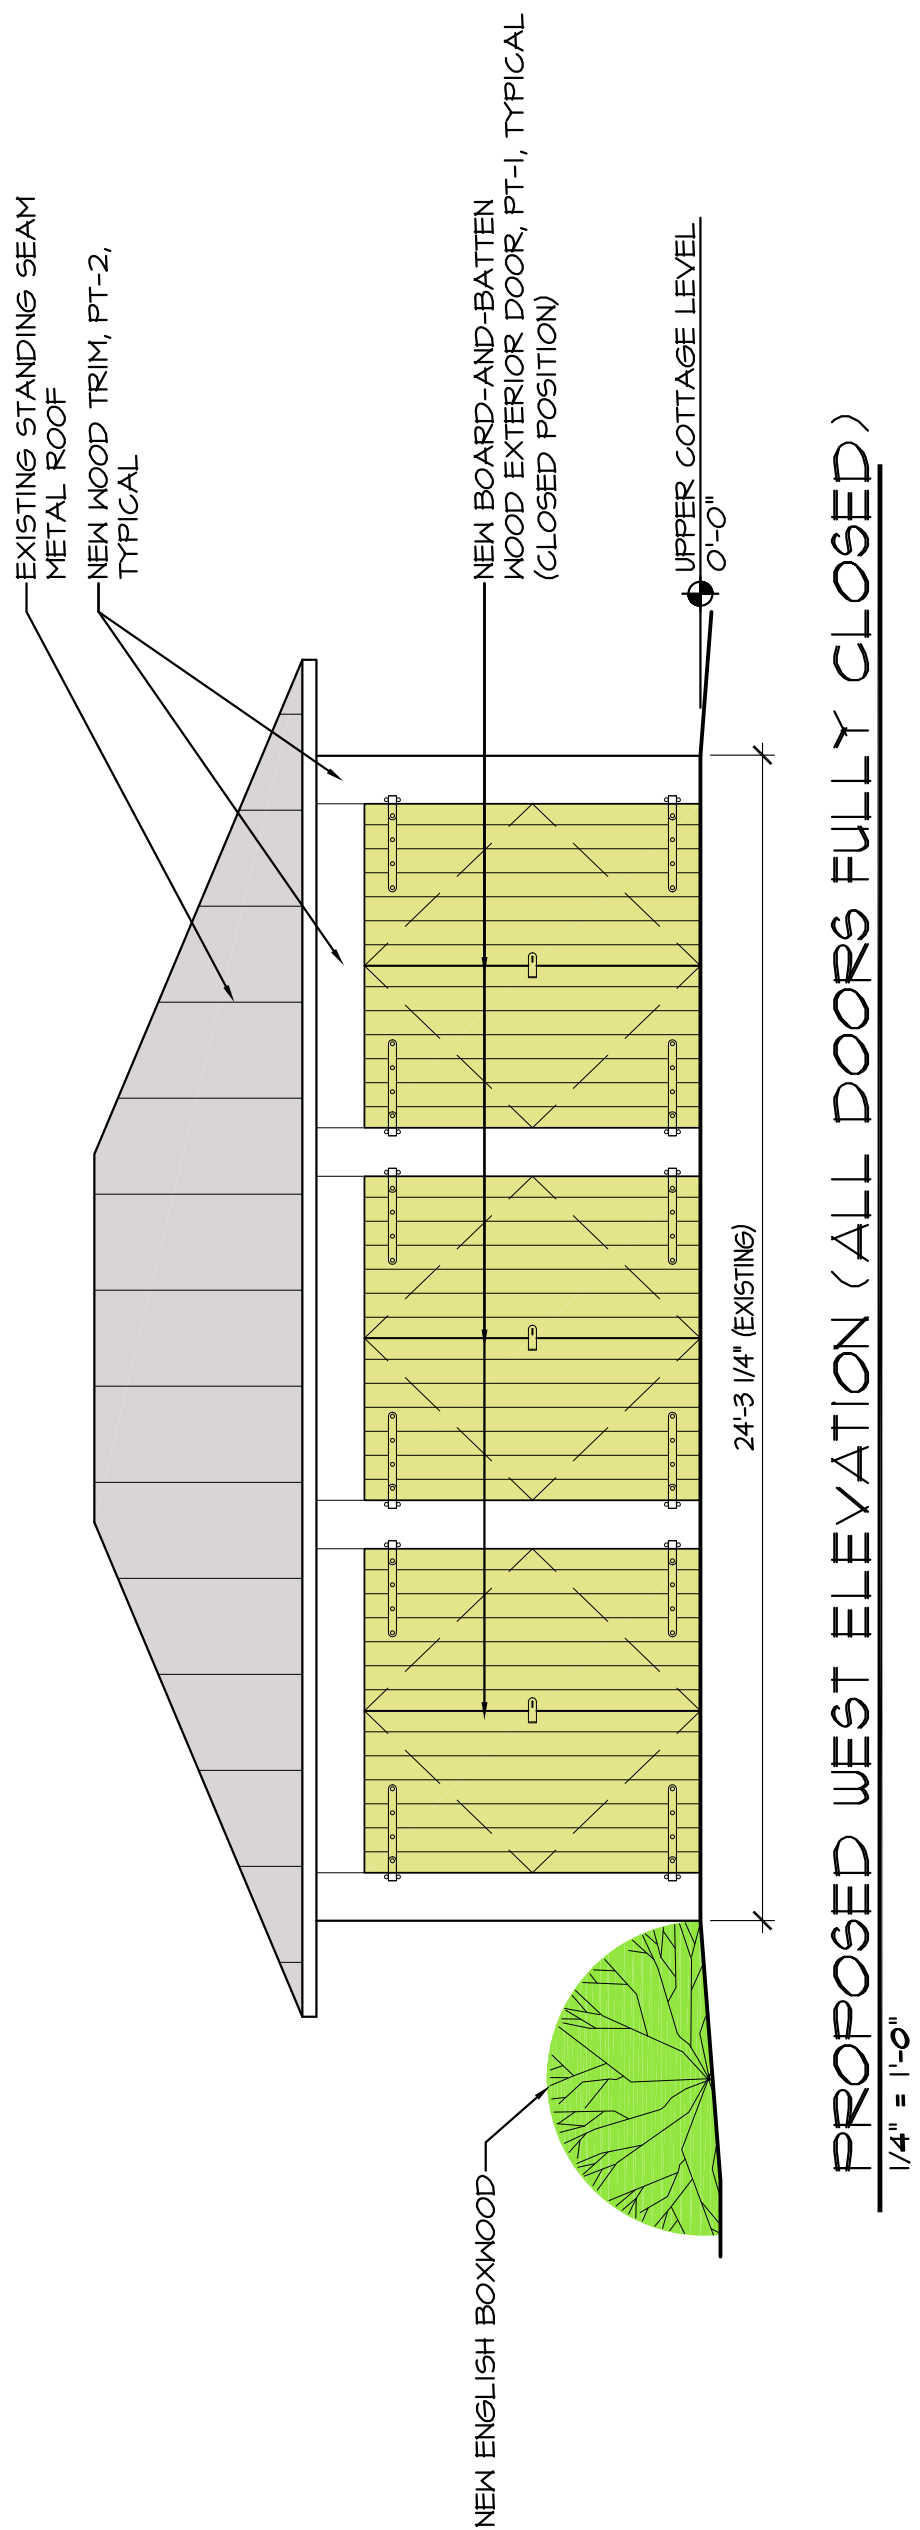


PROPOSED WEST ELEVATION ( ALL DOORS FULLY CLOSED )


1/4" = 1'-0"

FINISH SPECIFICATIONS:

- PAIN (PT):**
- PT-1: SHERWIN-WILLIAMS AMERICA'S HERITAGE COLLECTION, #2857 'PEACE YELLOW'
  - PT-2: SHERWIN-WILLIAMS AMERICA'S HERITAGE COLLECTION, #2829 'CLASSICAL WHITE'

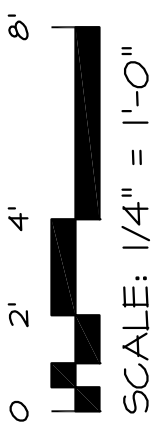


1. REMOVE PLANT FROM CONTAINER, OR WITH B&B MATERIAL, PEEL BACK BURLAP AND REMOVE WIRE FROM ROOTBALL AFTER 2/3 BURIED IN PIT.
2. PLANT CROWN AT 2" ABOVE FINISHED GRADE.
3. 3" DEEP MULCH (WHERE APPLICABLE).
4. EASE BACK SLOPE ON UPHILL SIDE WHERE APPLICABLE.
5. 3" HIGH WATER RETENTION BERM EXCEPT IN DRIP IRRIGATED AREAS, REMOVE AT END OF MAINTENANCE PERIOD.
6. SCARIFY SIDES OF HOLE PRIOR TO PLANTING.
7. PLANTING SOIL BACKFILL MIX. SEE SPECS.
8. FOOT-TAMPED COMPACTED BACKFILL UNDER ROOTBALL TO ELIMINATE SETTLING.
9. UNDISTURBED SUBSOIL.

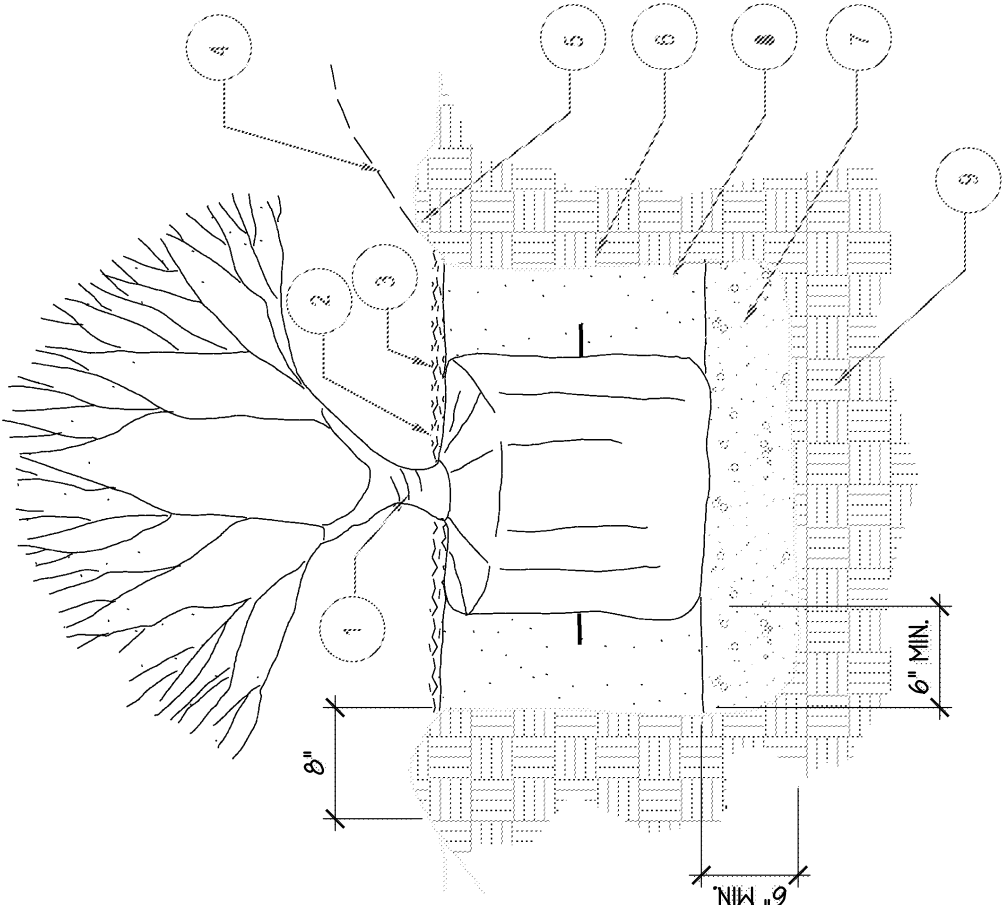


## PLANTING DETAIL

NOT TO SCALE

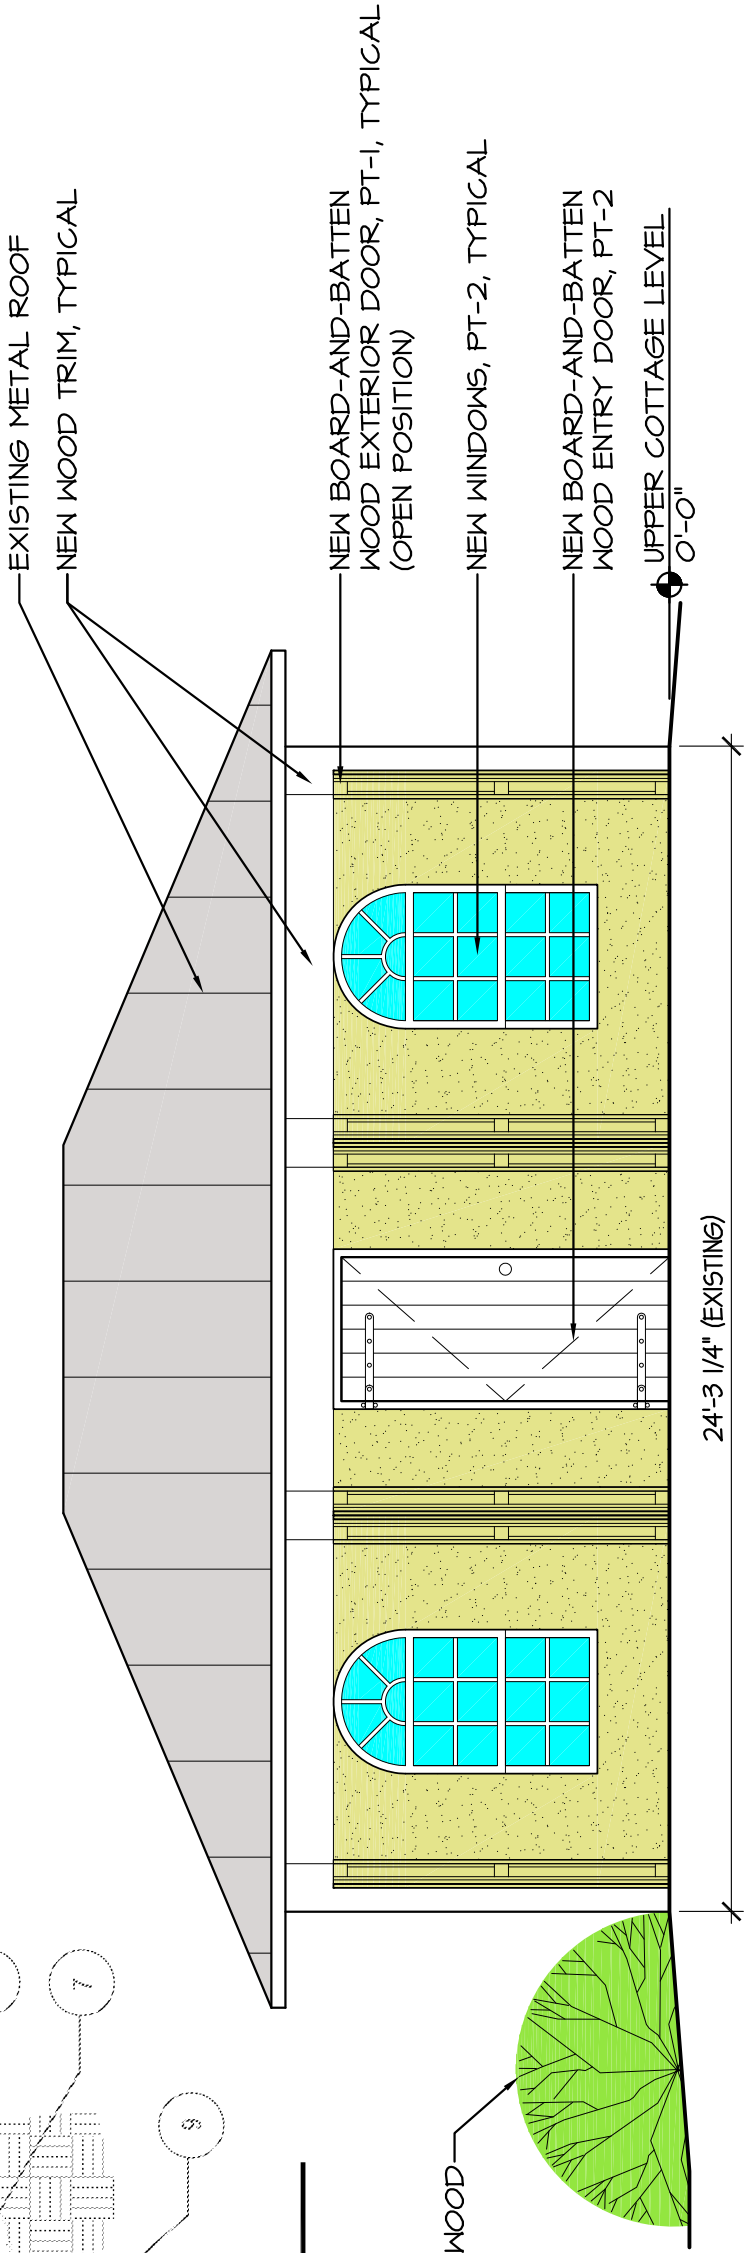

NEW ENGLISH BOXWOOD

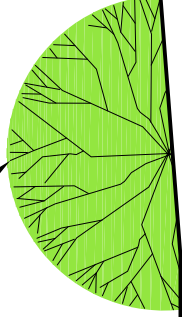


## PROPOSED WEST ELEVATION (ALL DOORS FULLY OPEN)

1/4" = 1'-0"


### FINISH SPECIFICATIONS:

**PAIN**

- PT-1: SHERWIN-WILLIAMS AMERICA'S HERITAGE COLLECTION, #2857 'PEACE YELLOW'
- PT-2: SHERWIN-WILLIAMS AMERICA'S HERITAGE COLLECTION, #2829 'CLASSICAL WHITE'

 

SCALE: 1/4" = 1'-0"

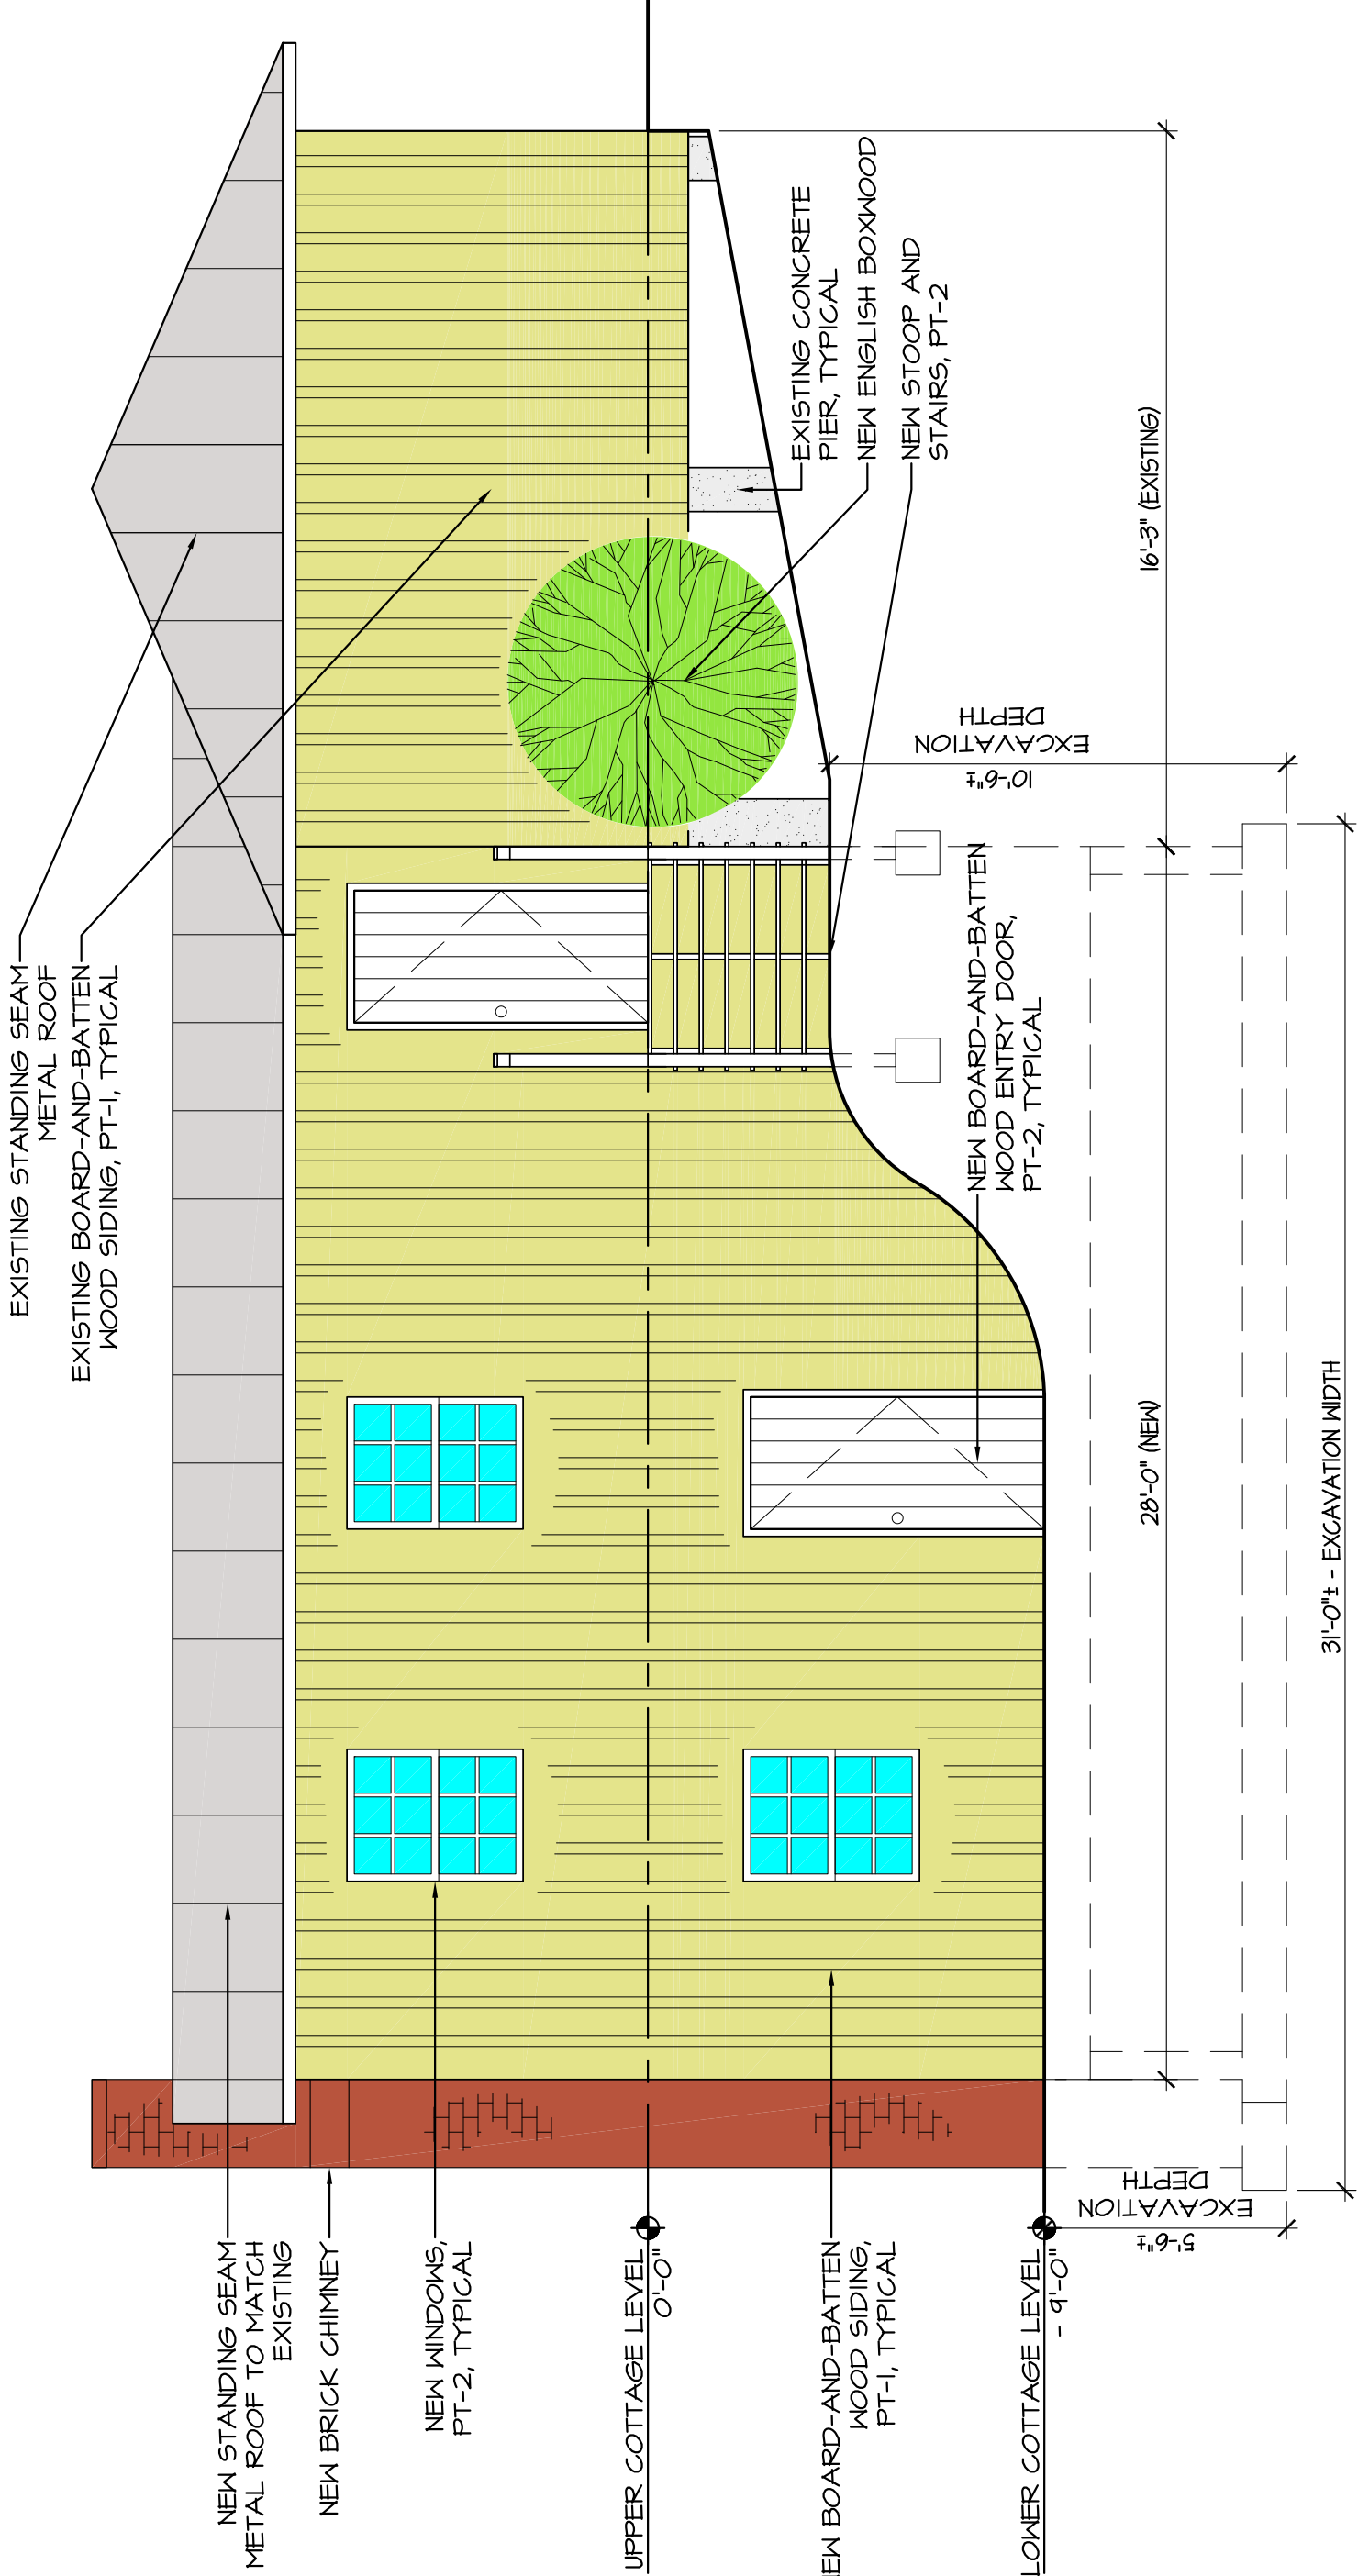


## PROPOSED NORTH ELEVATION

1/4" = 1'-0"

### FINISH SPECIFICATIONS:

#### PAINT (PT):

- PT-1: SHERWIN-WILLIAMS AMERICA'S HERITAGE COLLECTION, #2857 'PEACE YELLOW'
- PT-2: SHERWIN-WILLIAMS AMERICA'S HERITAGE COLLECTION, #2829 'CLASSICAL WHITE'

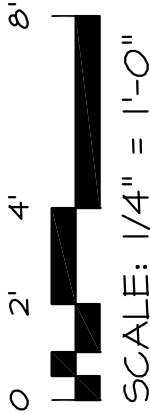

NEW STANDING SEAM  
METAL ROOF TO MATCH  
EXISTING  
EXISTING STANDING SEAM  
METAL ROOF

NEW STOOP AND STAIRS,  
PT-2

NEW ENGLISH BOXWOOD


NEW WINDOWS,  
PT-2, TYPICAL

NEW BRICK CHIMNEY

UPPER COTTAGE LEVEL  
0'-0"

NEW BOARD-AND-BATTEN  
WOOD SIDING,  
PT-1 TYPICAL

LOWER COTTAGE LEVEL  
- 9'-0"

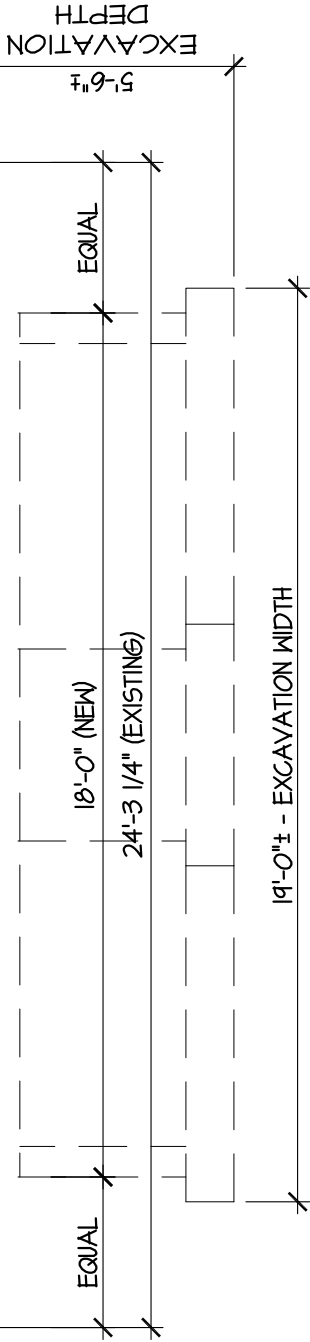


## PROPOSED EAST ELEVATION


1/4" = 1'-0"

### FINISH SPECIFICATIONS:

#### PAINT (PT):

- PT-1: SHERWIN-WILLIAMS AMERICA'S HERITAGE COLLECTION,  
#2857 'PEACE YELLOW'
- PT-2: SHERWIN-WILLIAMS AMERICA'S HERITAGE COLLECTION,  
#2829 'CLASSICAL WHITE'

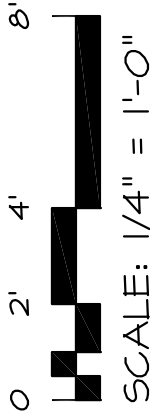

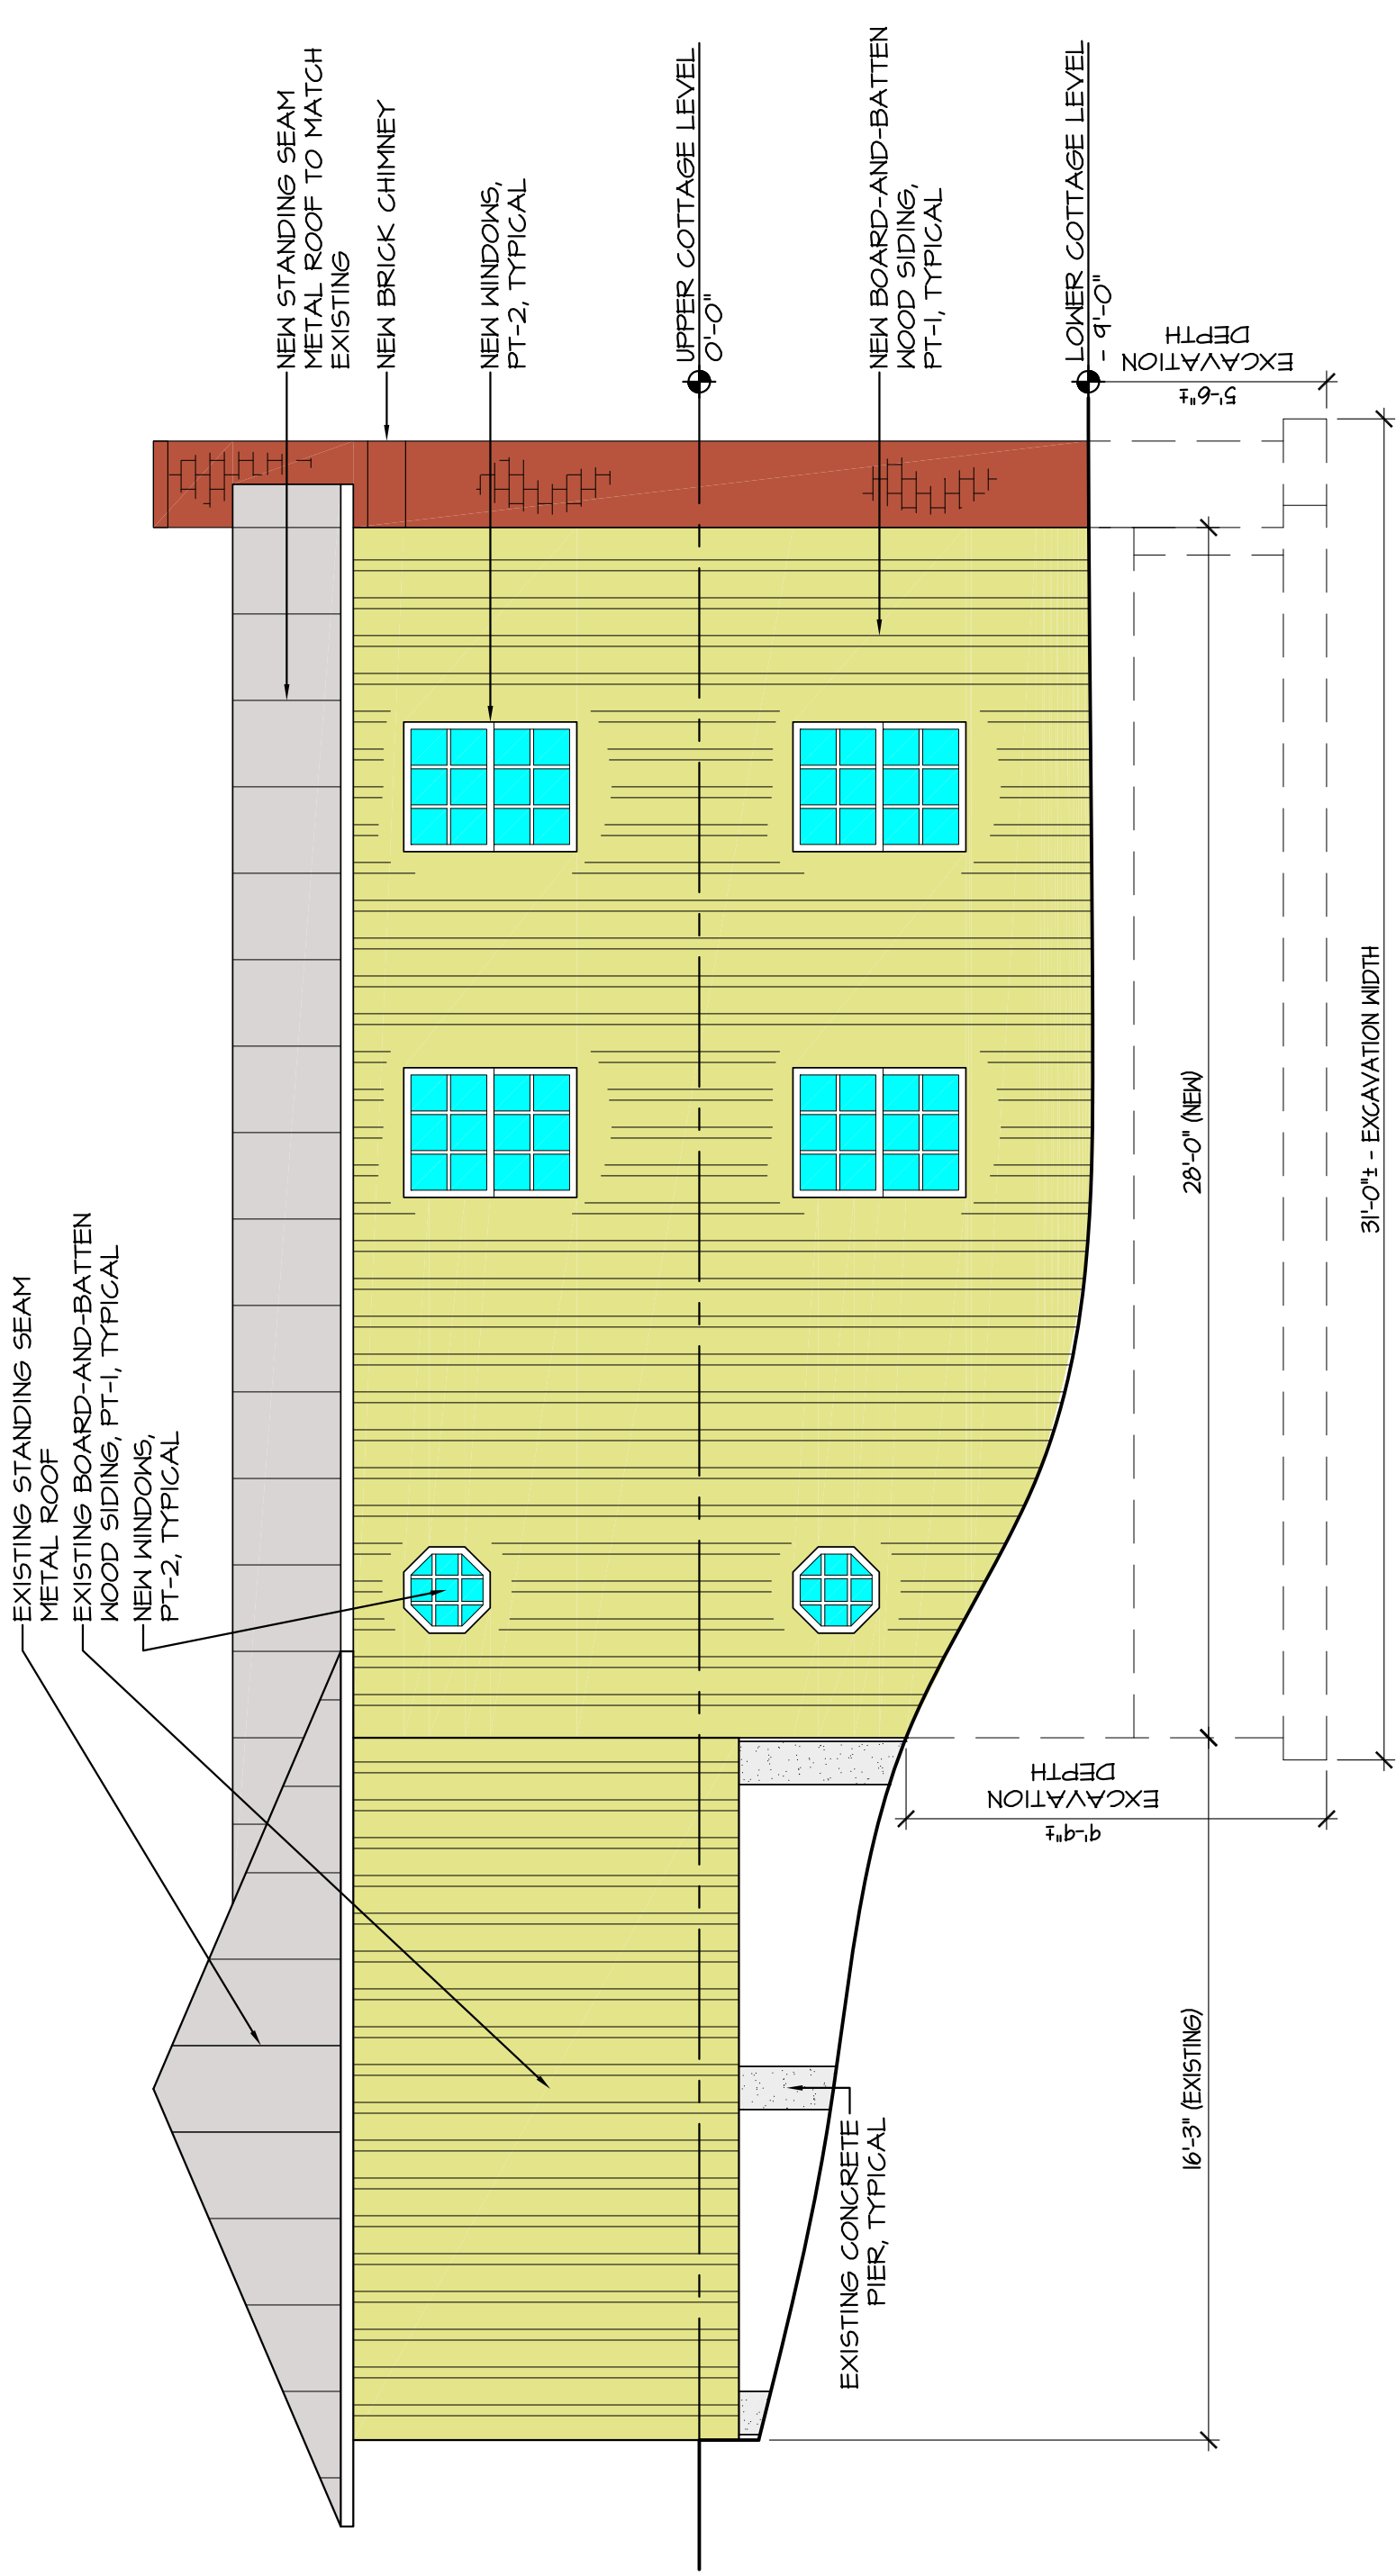

## PROPOSED SOUTH ELEVATION

1/4" = 1'-0"

### FINISH SPECIFICATIONS:

**PAINT (PT):**

- PT-1: SHERWIN-WILLIAMS AMERICA'S HERITAGE COLLECTION, #2857 'PEACE YELLOW'
- PT-2: SHERWIN-WILLIAMS AMERICA'S HERITAGE COLLECTION, #2829 'CLASSICAL WHITE'

