


CRISSY FIELD

CENTENNIAL PROJECT: PROMENADE AND EAST BEACH REPAIRS




PMIS# 221770

SAN FRANCISCO, CALIFORNIA

LOCATION MAP

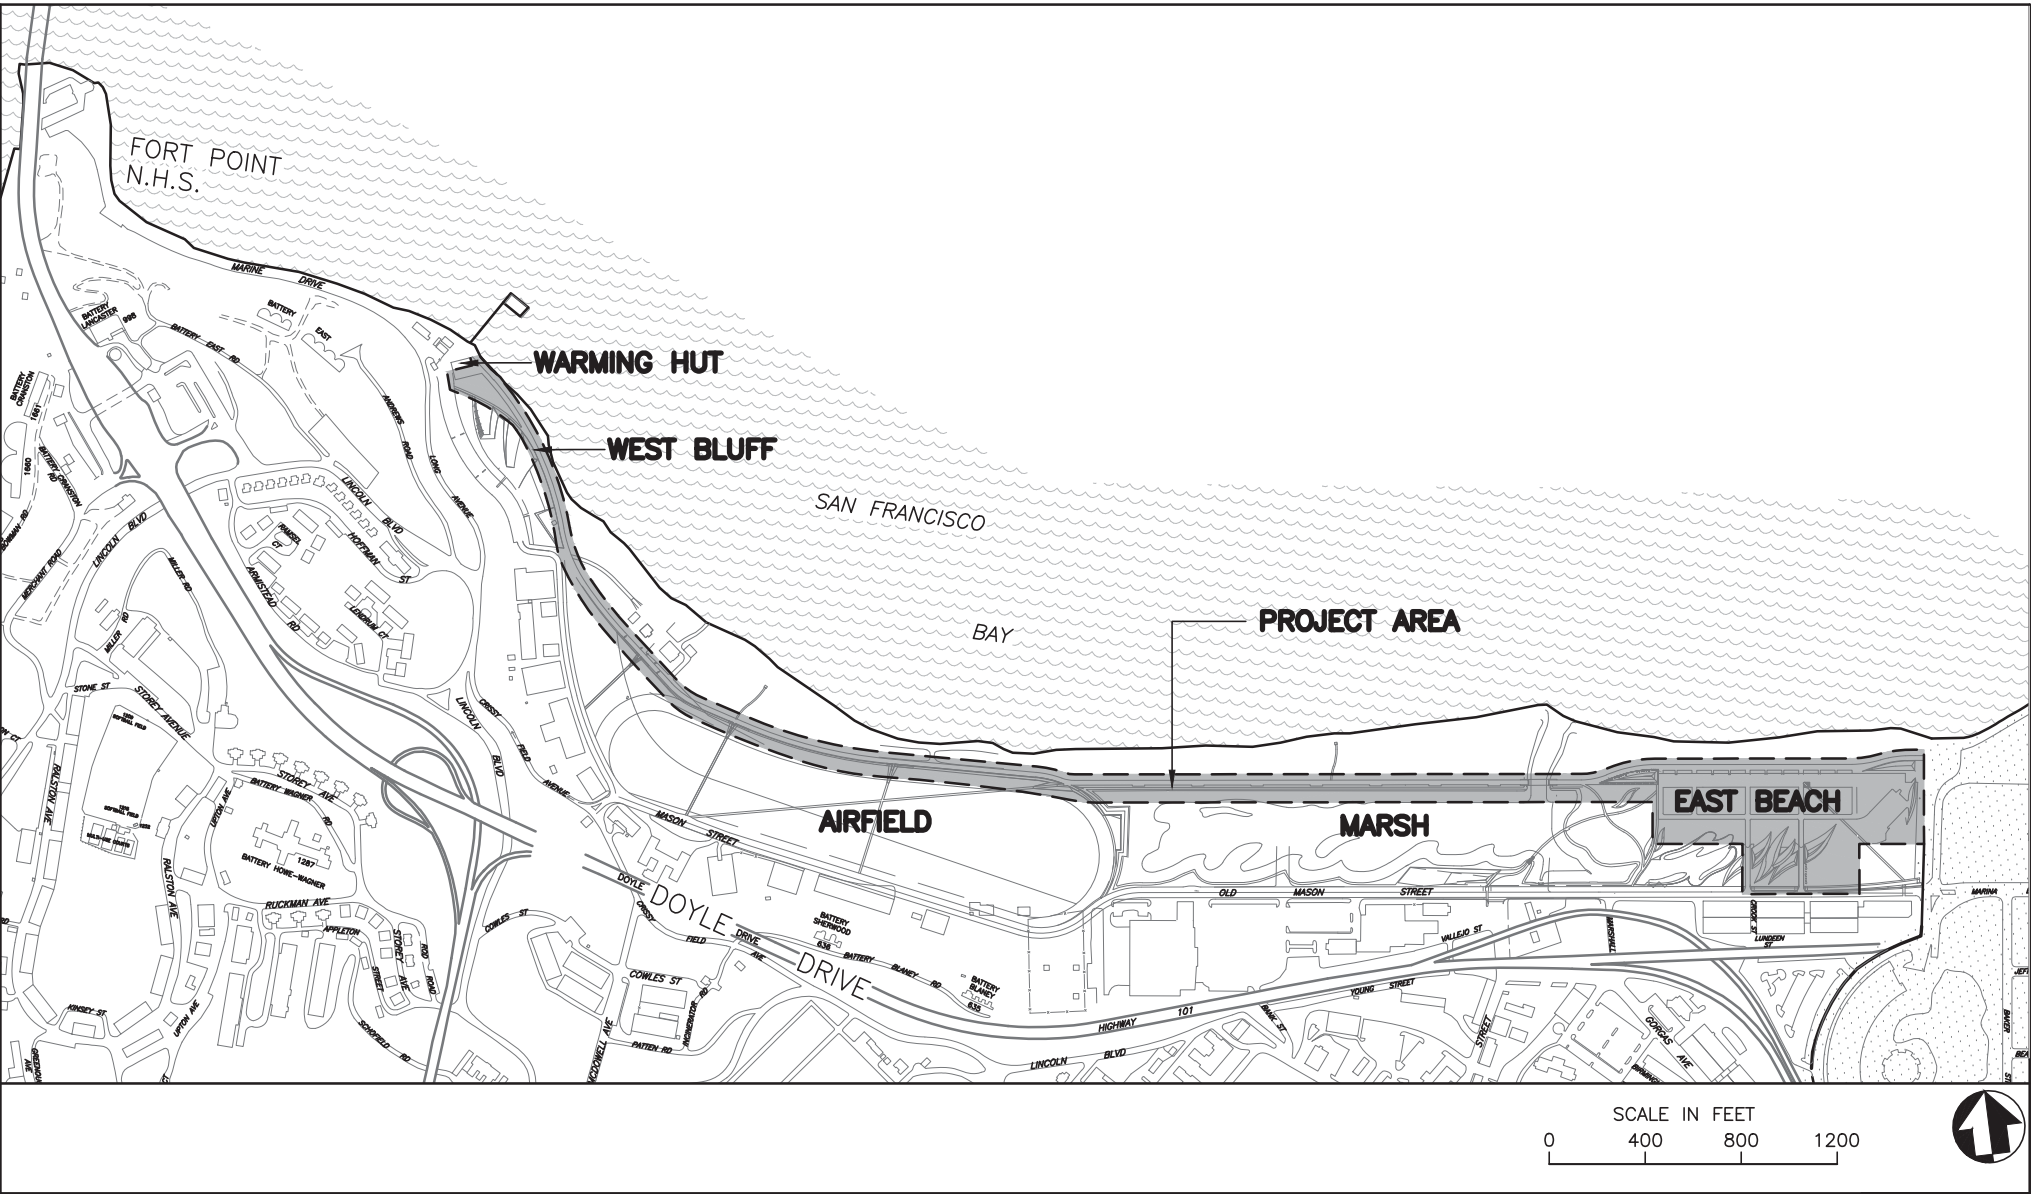


VICINITY MAP

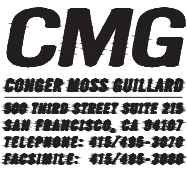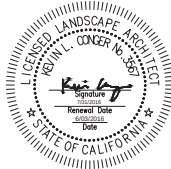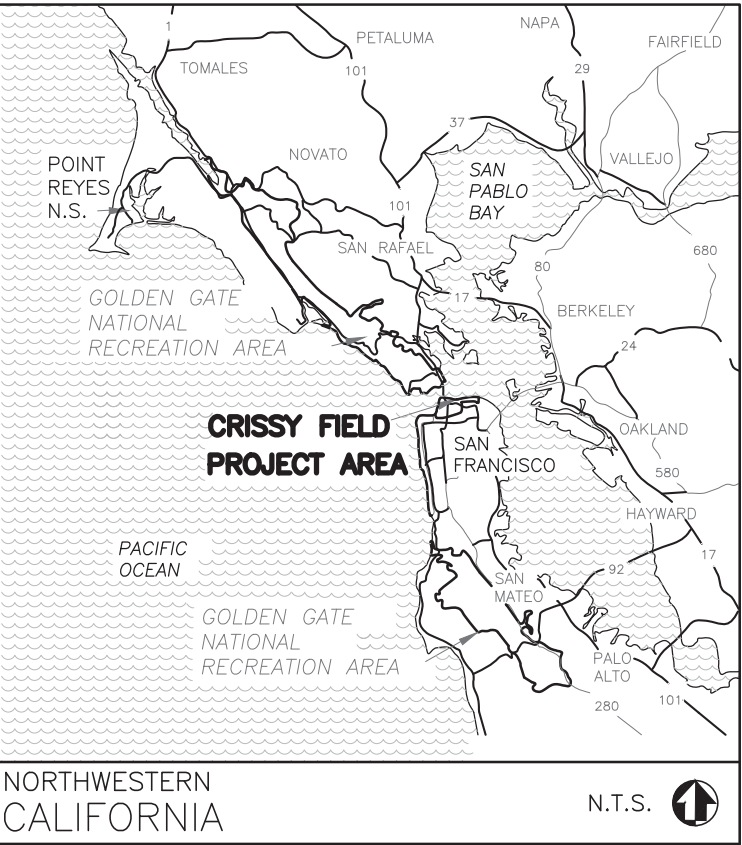

100% CD SET: JUNE 3, 2016		DRAWING NO. GO.00	
UNITED STATES DEPARTMENT OF THE INTERIOR		TITLE OF DRAWING COVER SHEET	
NATIONAL PARK SERVICE DENVER SERVICE CENTER		CRISSY FIELD CENTENNIAL PROJECT: PROMENADE AND EAST BEACH REPAIRS	
		NAME OF PARK GOLDEN GATE NATIONAL RECREATION AREA	
		REGION COUNTY STATE PACIFIC WEST SAN FRANCISCO CALIFORNIA	
		PKG. NO.	SHEET
		1	1
		OF	61

SHEET KEY

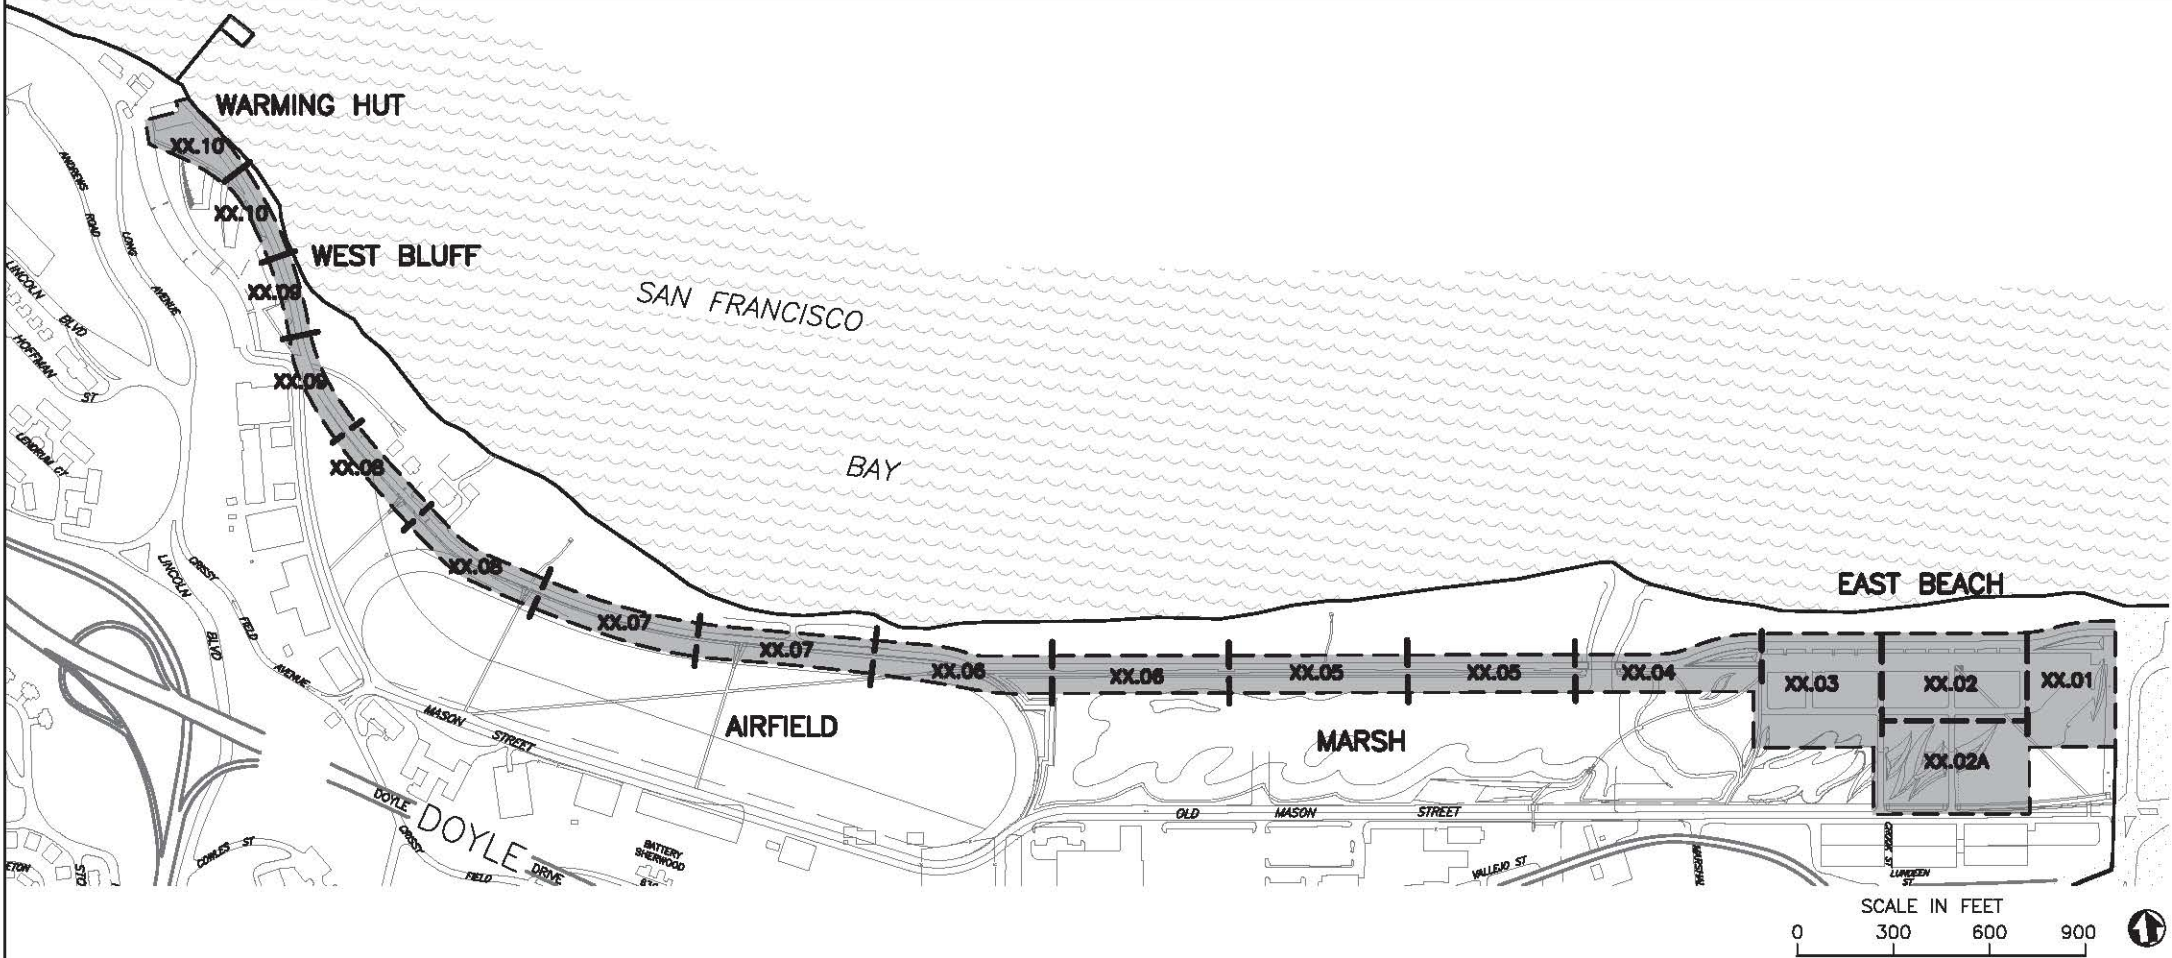

ABBREVIATIONS

AB	AGGREGATE BASE	R	RADIUS
AC	ASPHALT CONCRETE	RE	RIM ELEVATION
AD	AREA DRAIN	SAD	SEE ARCHITECTURAL DRAWINGS
BLDG	BUILDING	SCD	SEE CIVIL DRAWINGS
BOC	BACK OF CURB	SCH	SCHEDULE
BOW	BACK OF WALK	SCSP	STABILIZED CRUSHED STONE PAVING
BS	BOTTOM OF STAIR	SED	SIMILAR
BW	BOTTOM OF WALL AT FS	SIM	SEE ELECTRICAL DRAWINGS
CB	CATCH BASIN	SJ	SCORE JOINT
CIP	CAST IN PLACE; CAST IRON PIPE	SPECS	SPECIFICATIONS
CJ	CONTROL JOINT	SQ	SQUARE
CLR	CLEAR	SS	STAINLESS STEEL; SANITARY SEWER
CONT	CONTINUOUS	SSD	SEE STRUCTURAL DRAWINGS
DIA	DIAMETER	STD	STANDARD
(E)	EXISTING	SW	SIDEWALK
EACH	EACH	T&B	TOP AND BOTTOM
EJ	EXPANSION JOINT	TBD	TO BE DETERMINED
ELEV	ELEVATION	TC	TOP OF CURB
EQ	EQUAL	TOS	TOP OF STRUCTURAL SLAB
FEW	EACH WAY	TS	TOP OF STAIR
FF	FINISHED FLOOR	TW	TOP OF WALL
FG	FINISHED GRADE, PLANTING	TYP	TYPICAL
FS	FINISH SURFACE, PAVING	UON	UNLESS OTHERWISE NOTED
FT	FEET	VAR	VARIES
GALV	GALVANIZED	VIF	VERIFY IN FIELD
GB	GRADE BREAK	WP	WATERPROOFING
GL	GRID LINE		
HORIZ.	HORIZONTAL		
	ISOLATION JOINT		
LOW	LIMIT OF WORK		
ME	MATCH EXISTING		
MFR	MANUFACTURER		
(N)	NEW		
NIC	NOT IN CONTRACT		
NO.; #	NUMBER		
NTS	NOT TO SCALE		
OC	ON CENTER		
OD	OUTSIDE DIAMETER		
PA	PLANTING AREA		
PKG	PACKAGE		
P.O.B.	POINT OF BREAK/BEGINNING		
PROP.	PROPOSED		

SHEET INDEX

G0.00	COVER SHEET
G0.01	SHEET INDEX, SHEET KEY & ABBREVIATIONS
G0.02	GENERAL NOTES AND ALTERNATE SCHEDULE
G0.03	ACCESSIBILITY PLAN
D1.00	DEMOLITION SCHEDULE
D1.01	DEMOLITION PLAN
D1.02	DEMOLITION PLAN
D1.02A	DEMOLITION PLAN
D1.03	DEMOLITION PLAN
D1.04	DEMOLITION PLAN
D1.05	DEMOLITION PLAN
D1.06	DEMOLITION PLAN
D1.07	DEMOLITION PLAN
D1.08	DEMOLITION PLAN
D1.09	DEMOLITION PLAN
D1.10	DEMOLITION PLAN
C1.01	EAST BEACH DRAINAGE PLAN
C1.02	WEST BLUFF DRAINAGE PLAN
C2.01	ROCK SHORE PROTECTION DEMO PLAN
C2.02	ROCK SHORE PROTECTION PLAN
C2.03	ROCK SHORE PROTECTION SECTIONS
L1.00	MATERIALS SCHEDULE
L1.01	LAYOUT AND MATERIALS PLAN
L1.02	LAYOUT AND MATERIALS PLAN
L1.02A	LAYOUT AND MATERIALS PLAN
L1.03	LAYOUT AND MATERIALS PLAN
L1.04	LAYOUT AND MATERIALS PLAN
L1.05	LAYOUT AND MATERIALS PLAN
L1.06	LAYOUT AND MATERIALS PLAN
L1.07	LAYOUT AND MATERIALS PLAN
L1.08	LAYOUT AND MATERIALS PLAN
L1.09	LAYOUT AND MATERIALS PLAN
L1.10	LAYOUT AND MATERIALS PLAN
L2.01	GRADING PLAN
L2.02	GRADING PLAN
L2.03	GRADING PLAN
L2.04	GRADING PLAN
L2.05	GRADING PLAN
L2.06	GRADING PLAN
L2.07	GRADING PLAN
L2.08	GRADING PLAN
L2.09	GRADING PLAN
L2.10	GRADING PLAN
L3.00	PLANTING SCHEDULE
L3.02	PLANTING PLAN
L3.03	PLANTING PLAN
L3.10	PLANTING PLAN
L4.00	IRRIGATION LEGEND AND NOTES
L4.02	IRRIGATION PLAN
L4.03	IRRIGATION PLAN
L4.10	IRRIGATION PLAN
L5.01	SECTIONS - PROMENADE
L6.01	DETAILS - PAVING
L6.02	DETAILS - PAVING AND DRAINAGE
L6.10	DETAILS - SITE ELEMENTS
L6.11	DETAILS - SITE ELEMENTS AND FURNITURE
L6.12	DETAILS - SITE FURNITURE
L6.21	DETAILS - IRRIGATION
L6.22	DETAILS - IRRIGATION
L6.31	DETAILS - PLANTING
C5	NOAA SITE UTILITY IMPROVEMENTS PLAN - AS-BUILT (FOR REFERENCE)

Highlighted text designates sheets included in this drawing set excerpt.




CMG
CONGER MOSS GUILLARD
500 THIRD STREET SUITE 215
SAN FRANCISCO, CA 94107
TELEPHONE: 415/495-3070
FACSIMILE: 415/495-3080

DESIGNED: CMG GAB HN/JH/RG	SUB SHEET NO.	TITLE OF SHEET SHEET INDEX, SHEET KEY & ABBREVIATIONS CRISSY FIELD CENTENNIAL PROJECT: PROMENADE AND EAST BEACH REPAIRS GOLDEN GATE NATIONAL RECREATION AREA THE PRESIDIO OF SAN FRANCISCO	DRAWING NO. G0.01 PMIS/PKG NO. 221770 SHEET 02 OF 61
TECH. REVIEW: KC/GB/CR			
DATE: 06.03.2016			

ACCESSIBILITY LEGEND	
SYMBOL	DESCRIPTION
	ACCESSIBLE ROUTE
	ACCESSIBLE POINT OF ENTRY TO BUILDING
	ACCESSIBLE PARKING SPACE


SEE SHEET NOTES G0.02 FOR LANDSCAPE NOTES
AND ADDITIONAL INFORMATION

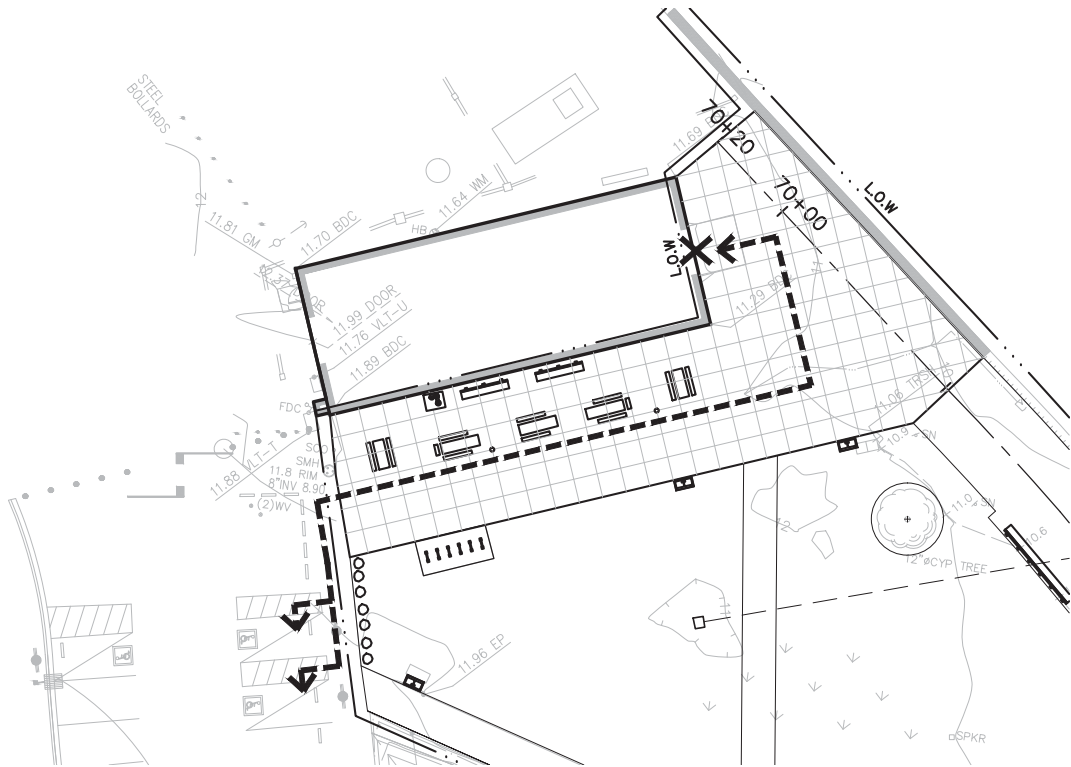

2

WARMING HUT

SCALE: 1"=20'-0"

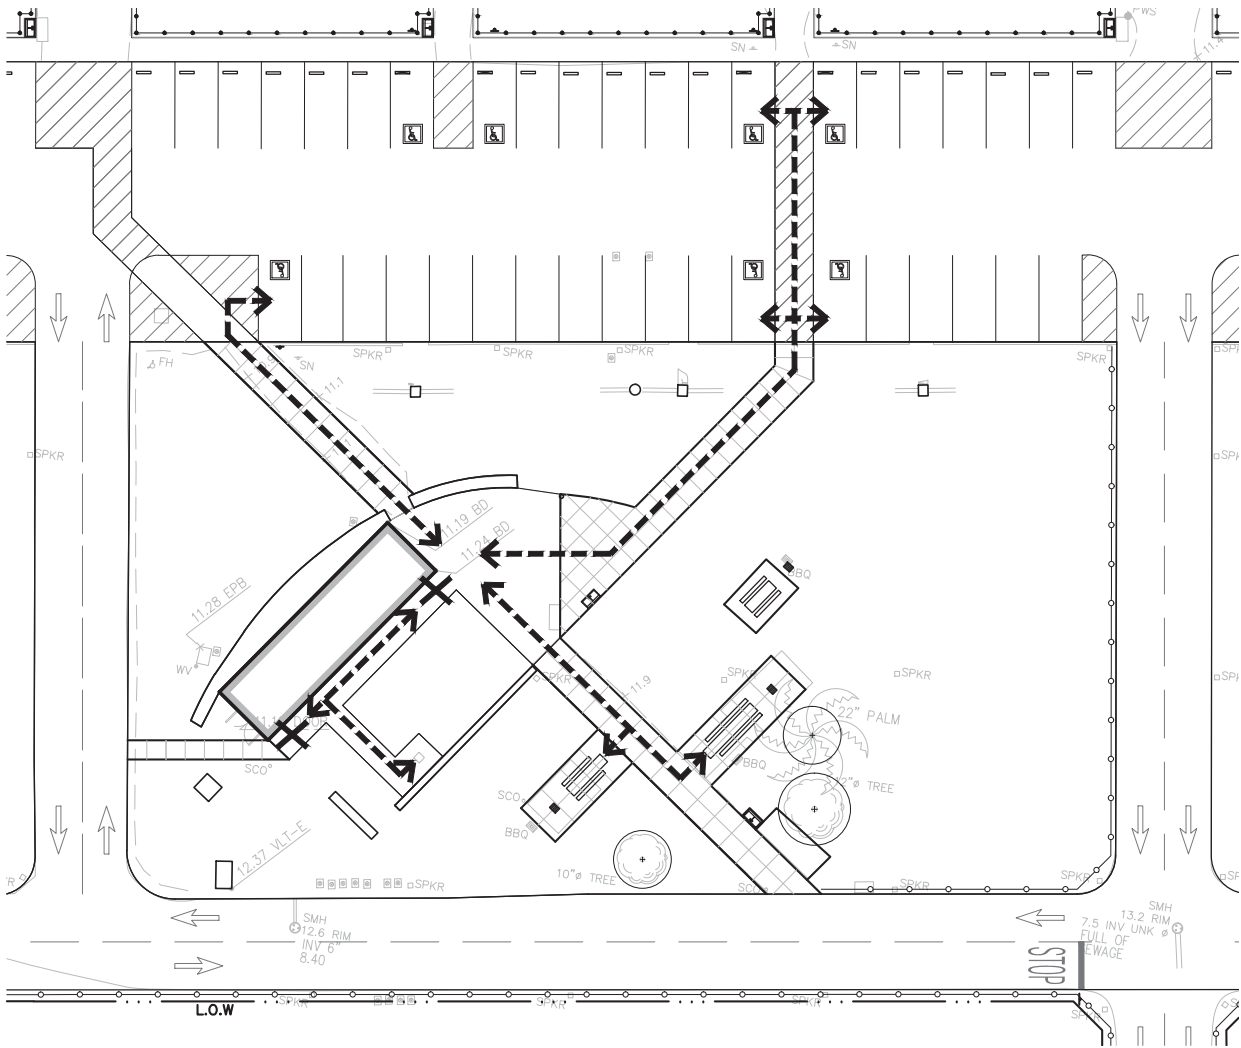

1

EAST BEACH RESTROOM

SCALE: 1"=20'-0"



CMG
CONGER MOSS GUILLARD
 500 THIRD STREET SUITE 215
 SAN FRANCISCO, CA 94107
 TELEPHONE: 415/498-3678
 FACSIMILE: 415/498-3688


DESIGNED:
 CMG
 HJN/JH/RG
 TECH. REVIEW:
 KC/GB/CR
 DATE:
 06.03.2016

SUB SHEET NO.


TITLE OF SHEET
ACCESSIBILITY PLAN
 CRISSY FIELD CENTENNIAL PROJECT:
 PROMENADE AND EAST BEACH REPAIRS
 GOLDEN GATE NATIONAL RECREATION AREA
 THE PRESIDIO OF SAN FRANCISCO

DRAWING NO.
G0.03
 PMIS/PKG NO.
 221770
 SHEET
04 OF **61**


DRAWING NO.	C2.02
PMIS/PKG NO.	221770
SHEET	20 OF 61

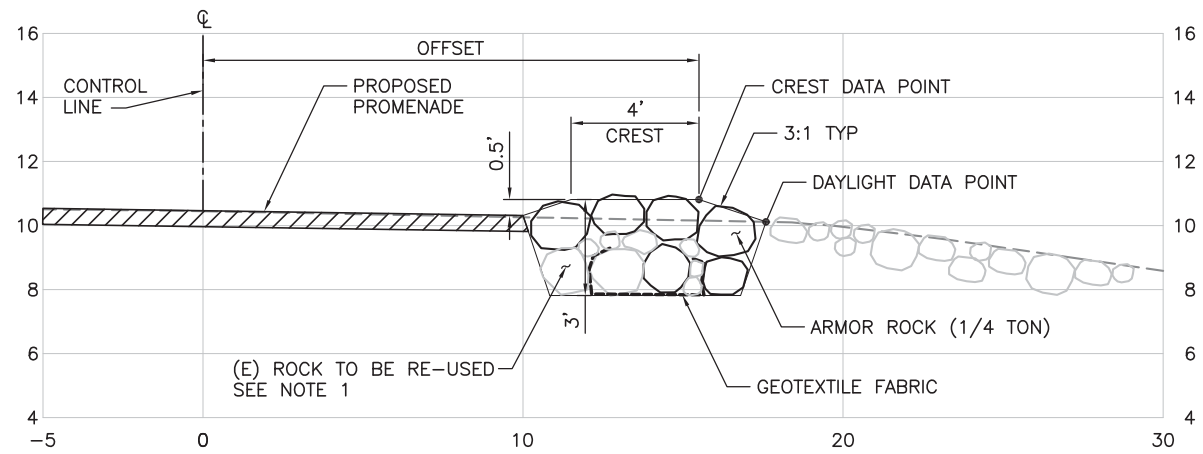


1 STA 66+00
C2.02 1"=3'

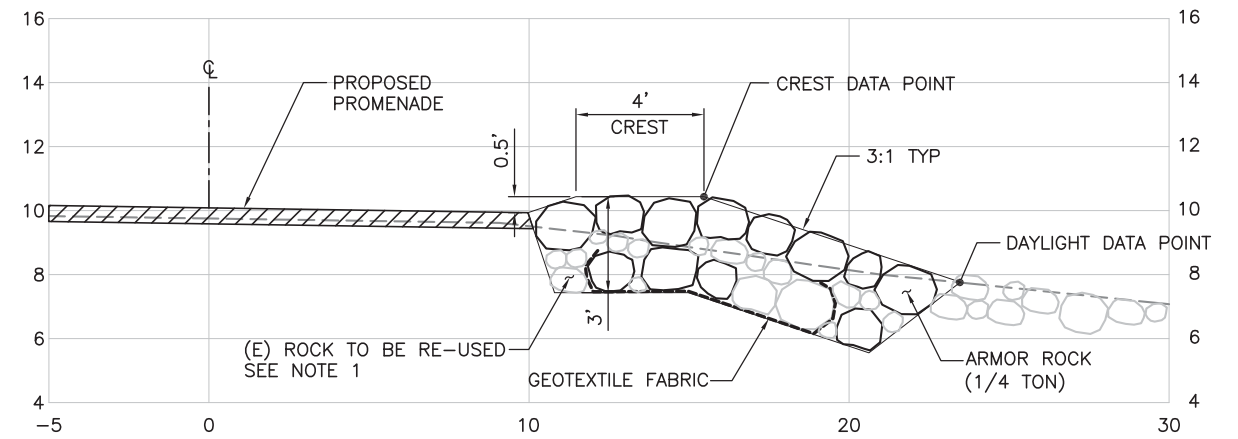


5 STA 67+50
C2.02 1"=3'

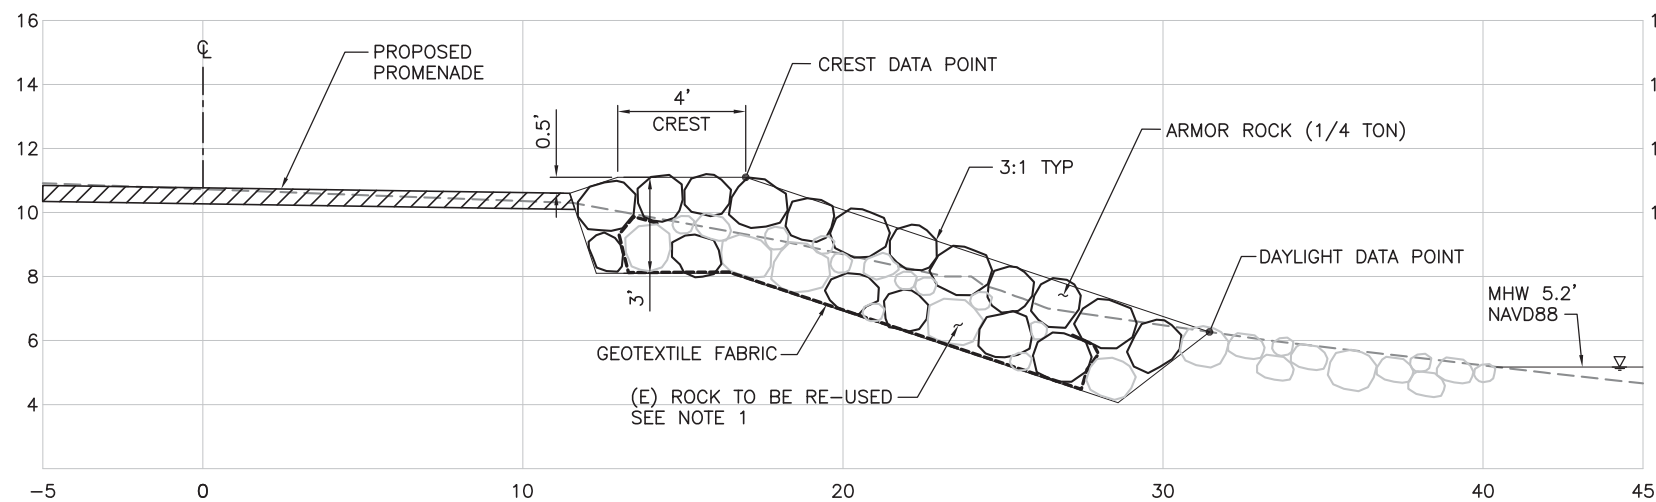

2 STA 65+00
C2.02 1"=3'

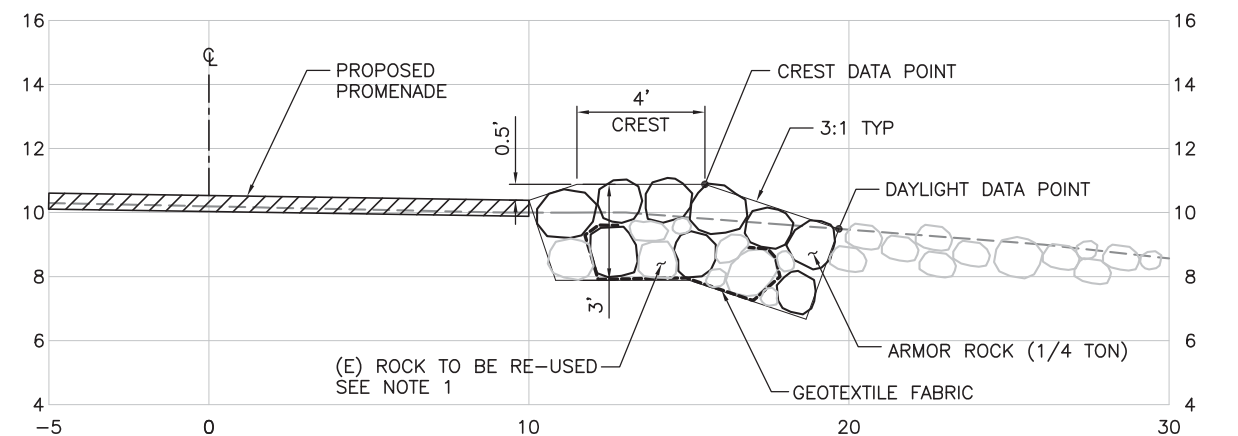

4 STA 66+50
C2.02 1"=3'

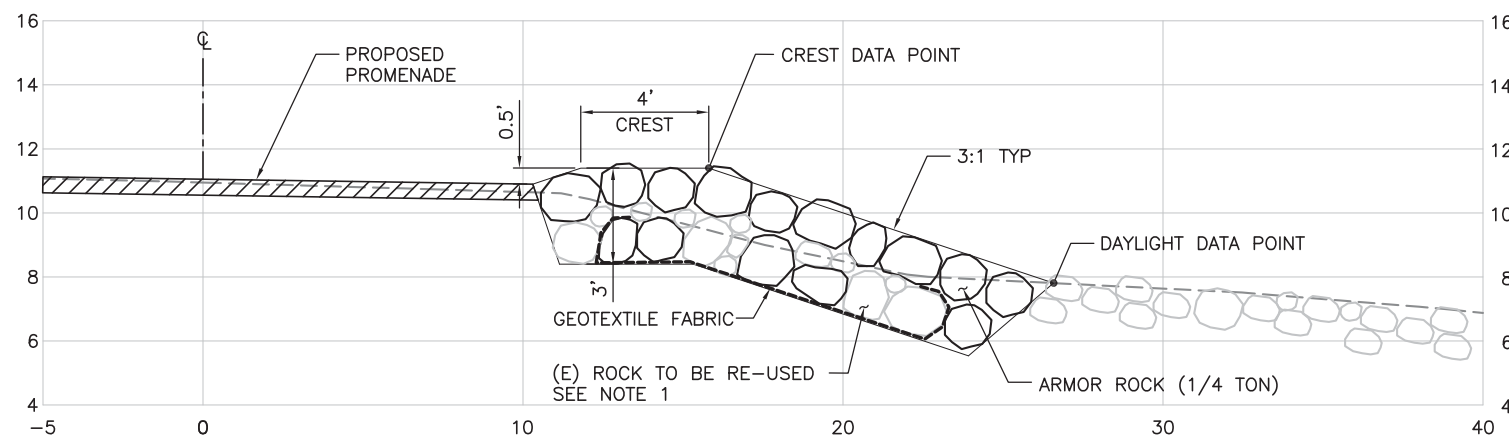

1 STA 64+00
C2.02 1"=3'

NOTES:

- EXISTING ROCK THAT MEETS 1/4 TON ROCK GRADATION MAY BE RE-USED IN SHORE PROTECTION. EXISTING ROCK THAT DOES NOT MEET 1/4 TON ROCK GRADATION MAY BE RE-USED TO FILL VOIDS.
- THE QUANTITY OF NEW ARMOR ROCK MAY BE REDUCED DEPENDING ON THE QUANTITY OF EXISTING ROCK THAT MAY BE RE-USED.
- FOR ROCK SHORE PROTECTION (RIPRAP) BID ALTERNATE, SEE ALTERNATE SCHEDULE #5 ON G0.02.



moftatt & nichol
2185 N. CALIFORNIA BLVD
SUITE 500
WALNUT CREEK, CA 94596

DESIGNED:
M&N
GADP
NK
TECH. REVIEW:
BP
DATE:
06.03.2016

SUB SHEET NO.

TITLE OF SHEET
ROCK SHORE PROTECTION SECTIONS
CRISSY FIELD CENTENNIAL PROJECT:
PROMENADE AND EAST BEACH REPAIRS
GOLDEN GATE NATIONAL RECREATION AREA
THE PRESIDIO OF SAN FRANCISCO

DRAWING NO.
C2.03
PMIS/PKG. NO.
221770
SHEET
21 OF 61

GENERAL LEGEND

SYMBOL	DESCRIPTION
	PAVING MATERIAL DESIGNATION
	SITE ELEMENT
	SITE FURNISHING
	MATCH LINE
	LIMIT OF WORK
	STATION MARKER
	EXPANSION JOINT
	SITE SECTION OR ELEVATION CALL-OUT
	DETAIL CALL-OUT
	ACCESSIBLE PARKING, SEE PAVING P5 ON MATERIALS SCHEDULE
	ELECTRIC VEHICLE PARKING / CHARGING STATION, MATCH EXISTING
	DIRECTIONAL PAVING MARKING SEE PAVING P6 ON MATERIALS SCHEDULE

ABBREVIATIONS

SYMBOL	DESCRIPTION
ADA	AMERICAN WITH DISABILITIES ACT – (COMPLIANT/ACCESSIBLE)
EJ	EXPANSION JOINT
EQ	EQUAL
(E)	EXISTING
L.O.W.	LIMIT OF WORK
MAX.	MAXIMUM
MIN.	MINIMUM
PA	PLANTING AREA
SIM.	SIMILAR
STD	STANDARD (NON-ADA ACCESSIBLE)
TYP.	TYPICAL
U.O.N.	UNLESS OTHERWISE NOTED
V.I.F.	VERIFY IN FIELD

MATERIALS SCHEDULE

PAVING

TAG	SYMBOL	NAME	DETAIL	DESCRIPTION	MANUFACTURER / MODEL #	MATERIAL / COLOR / FINISH	NOTES
P1		PATHWAY PAVING	1-5/L6.02	STABILIZED CHERT		PARK TREAD WITH PERMAZYME PARK TREAD – BARTH CAMPBELL	PARK TREAD – BARTH CAMPBELL WWW.PARKTREAD.COM, 415.388.1183
P2		PARKING LOT PAVING	5,6/L6.01 SIM.	RE-SLURRY / RE-SEAL (E) ASPHALT PAVING	–	–	SEE SPECIFICATION, PER CIVIL MATCH (E) GRADES AND EDGES U.O.N.
P3		CONCRETE PAVING	1-3/L6.01	CIP CONCRETE – VEHICULAR AND PEDESTRIAN AS NOTED	–	–	NATURAL GRAY, MEDIUM BROOM FINISH WITH TOOLED SCORES AND EXPANSION JOINTS LOCATE SCORE LINES AND EJ'S AS SHOWN
P4		SOFT SHOULDER PAVING	5/L6.02	UNCOMPACTED CHERT	–	–	TOPDRESS WITH CRUSHED STONE FROM EXISTING PROMENADE DEMOLITION REMOVE ALL MATERIAL GREATER THAN 1" PRIOR TO TOPDRESSING
P5	VARY	ACCESSIBLE AND REGULAR PARKING	A90A	2015 CALTRANS STANDARD PLAN	–	–	SEE SPECIFICATION, PER CIVIL ACCESSIBLE PARKING STRIPING IS 4" THICK DIAGONAL BLUE LINES
P6	VARY	DIRECTIONAL PAVEMENT STRIPING & MARKING	A20A,A24A, A24D, A24F	2015 CALTRANS STANDARD PLAN	–	–	SEE SPECIFICATION, PER CIVIL CROSSWALK STRIPING IS 12" THICK DIAGONAL WHITE LINES
P7		ASPHALT PAVING	5,6/L6.01	NEW ASPHALT PAVING	–	–	SEE SPECIFICATION, PER CIVIL –

SITE ELEMENTS

1	=	WHEEL STOP	2/L6.10	RECYCLED RUBBER WHEEL STOP 1A: BLACK WITH WHITE REFLECTIVE TAPE 1B: BLUE ADA COMPLIANT	WEST COAST RUBBER RECYCLING, INC. / 3' X 6"	RECYCLED RUBBER / BLACK & BLUE	WEST COAST RUBBER RECYCLING, INC. WWW.GROUNDRUBBERSOLUTIONS.COM 831.634.2800
2		LOW PLANTING FENCE	3/L6.10	2' DIA. X 3' STEEL BOLLARD (FIXED)	–	HOT DIPPED GALVANIZED STEEL WITH GALVANIZED CABLE	–
3		TEMPORARY FENCE – SEE ALT SCH #3 ON G0.02	4/L6.10	2' DIA. X 4' STEEL BOLLARD (REMOVABLE)	–	HOT DIPPED GALVANIZED STEEL WITH HIGH VISIBILITY PVC COATED CABLE	–
4		STEEL BOLLARD – SEE ALT SCH #2 ON G0.02	1/L6.10	5 9/16" DIA. X 5'-0" STEEL BOLLARD 4A: FIXED (7 TOTAL) 4B: REMOVABLE (1 TOTAL)	PRODUCT: PB5/C/E SUPPLIER: LA STEELCRAFT	MATERIAL: 5-9/16" DIA. STEEL PIPE FINISH: HOT DIPPED GALVANIZED	WWW.LASTEELCRAFT.COM TEL: 626.798.7401
5		REDWOOD HEADER	3/L6.31	–	–	REDWOOD CON HEART WOOD	–
6		REGULATORY SIGN	6/L6.10, A24D	MUTCD COMPLIANT SIGN: – ADA 'PARKING ONLY' + 'VAN ACCESSIBLE' AT ACCESSIBLE PARKING STALLS – 24" X 24" 'STOP' (AS NOTED, 2015 CALTRANS)	–	STANDARD 0.080 ALUMINUM TRAFFIC SIGN ON 2" DIA. GALVANIZED STEEL POLE	–


SITE FURNITURE / WALLS

F1		TRASH/RECYCLE RECEPTACLE – SEE ALT SCH #1 ON G0.02	1/L6.11	LOCATE AS SHOWN ON PLAN	BEARSAVER – HA2-NO1 CUSTOM ACCESSIBLE DOUBLE COMBO	COLOR: BLACK PLASTIC WOOD SIDING: WEATHERED "REDWOOD" COLOR APPLY COLD SPRAY GALVANIZING	SEE ADD ALTERNATE SCHEDULE 1A AND 1B ON THIS SHEET; WWW.BEARSAVER.COM, 800.851.3887
F2		SEAWALL CAP	3/L6.11	CAST-IN-PLACE CONCRETE WALL CAP	CUSTOM	NATURAL GRAY COLOR WITH MEDIUM SAND BLAST FINISH	–
F3		BENCH – NEW	1-3/L6.12	CRISSY BENCH WITH ARMREST	CUSTOM	HOT DIPPED GALVANIZED STEEL & RECLAIMED CEDAR SLATS PER SPEC	–
F4		BENCH – REFURBISHED	1-3/L6.12 SIM.	RECONDITION BENCH FRAME AND WOOD SLATS ; RELOCATION PER PLAN	CUSTOM	HOT DIPPED GALVANIZED STEEL & RECLAIMED CEDAR SLATS PER SPEC	–
F6		PICNIC TABLE	4/L6.11	F6A. REFURBISHED (E) TABLE AND BENCHES F6B. NEW 6' GALV. FRAME ONLY, EMBED POST F6C. NEW 12' GALV. FRAME ONLY, EMBED POST	F6A. RECONDITION FRAME AND WOOD SLATS F6B. PILOT ROCK, APT/G-6FR/E1, ADA 8' F6C. PILOT ROCK, APT/G-12FR/E1, ADA 12'	HOT DIPPED GALVANIZED STEEL & RECLAIMED CEDAR SLATS (NEW FURNITURE) PER SPEC	SEE PLAN FOR ADA ACCESSIBLE: 6' STD, 8' ADA, 12' ADA; WWW.PILOTROCK.COM, 800.762.5002
F7		BBQ GRILL – SEE ALT SCH #4 ON G0.02	2/L6.11	ACCESSIBLE GRILLS AS NOTED	PILOT ROCK ACCESSIBLE PARK GRILL: ASW-20 STANDARD: K-20	EMBED INTO CONCRETE FOOTING	WWW.PILOTROCK.COM, 800.762.5002




CMG
CONGER MOSS GUILLARD
300 THIRD STREET SUITE 215
SAN FRANCISCO, CA 94107
TELEPHONE: 415/498-3070
FACSIMILE: 415/498-3080

DESIGNED: CMG GADG HN/JH/RG	SUB SHEET NO.	TITLE OF SHEET MATERIALS SCHEDULE	DRAWING NO. L1.00
TECH. REVIEW: KC/GB/CR		CRISSY FIELD CENTENNIAL PROJECT: PROMENADE AND EAST BEACH REPAIRS GOLDEN GATE NATIONAL RECREATION AREA THE PRESIDIO OF SAN FRANCISCO	PMIS/PKG NO. 221770
DATE: 06.03.2016			SHEET 22 OF 61

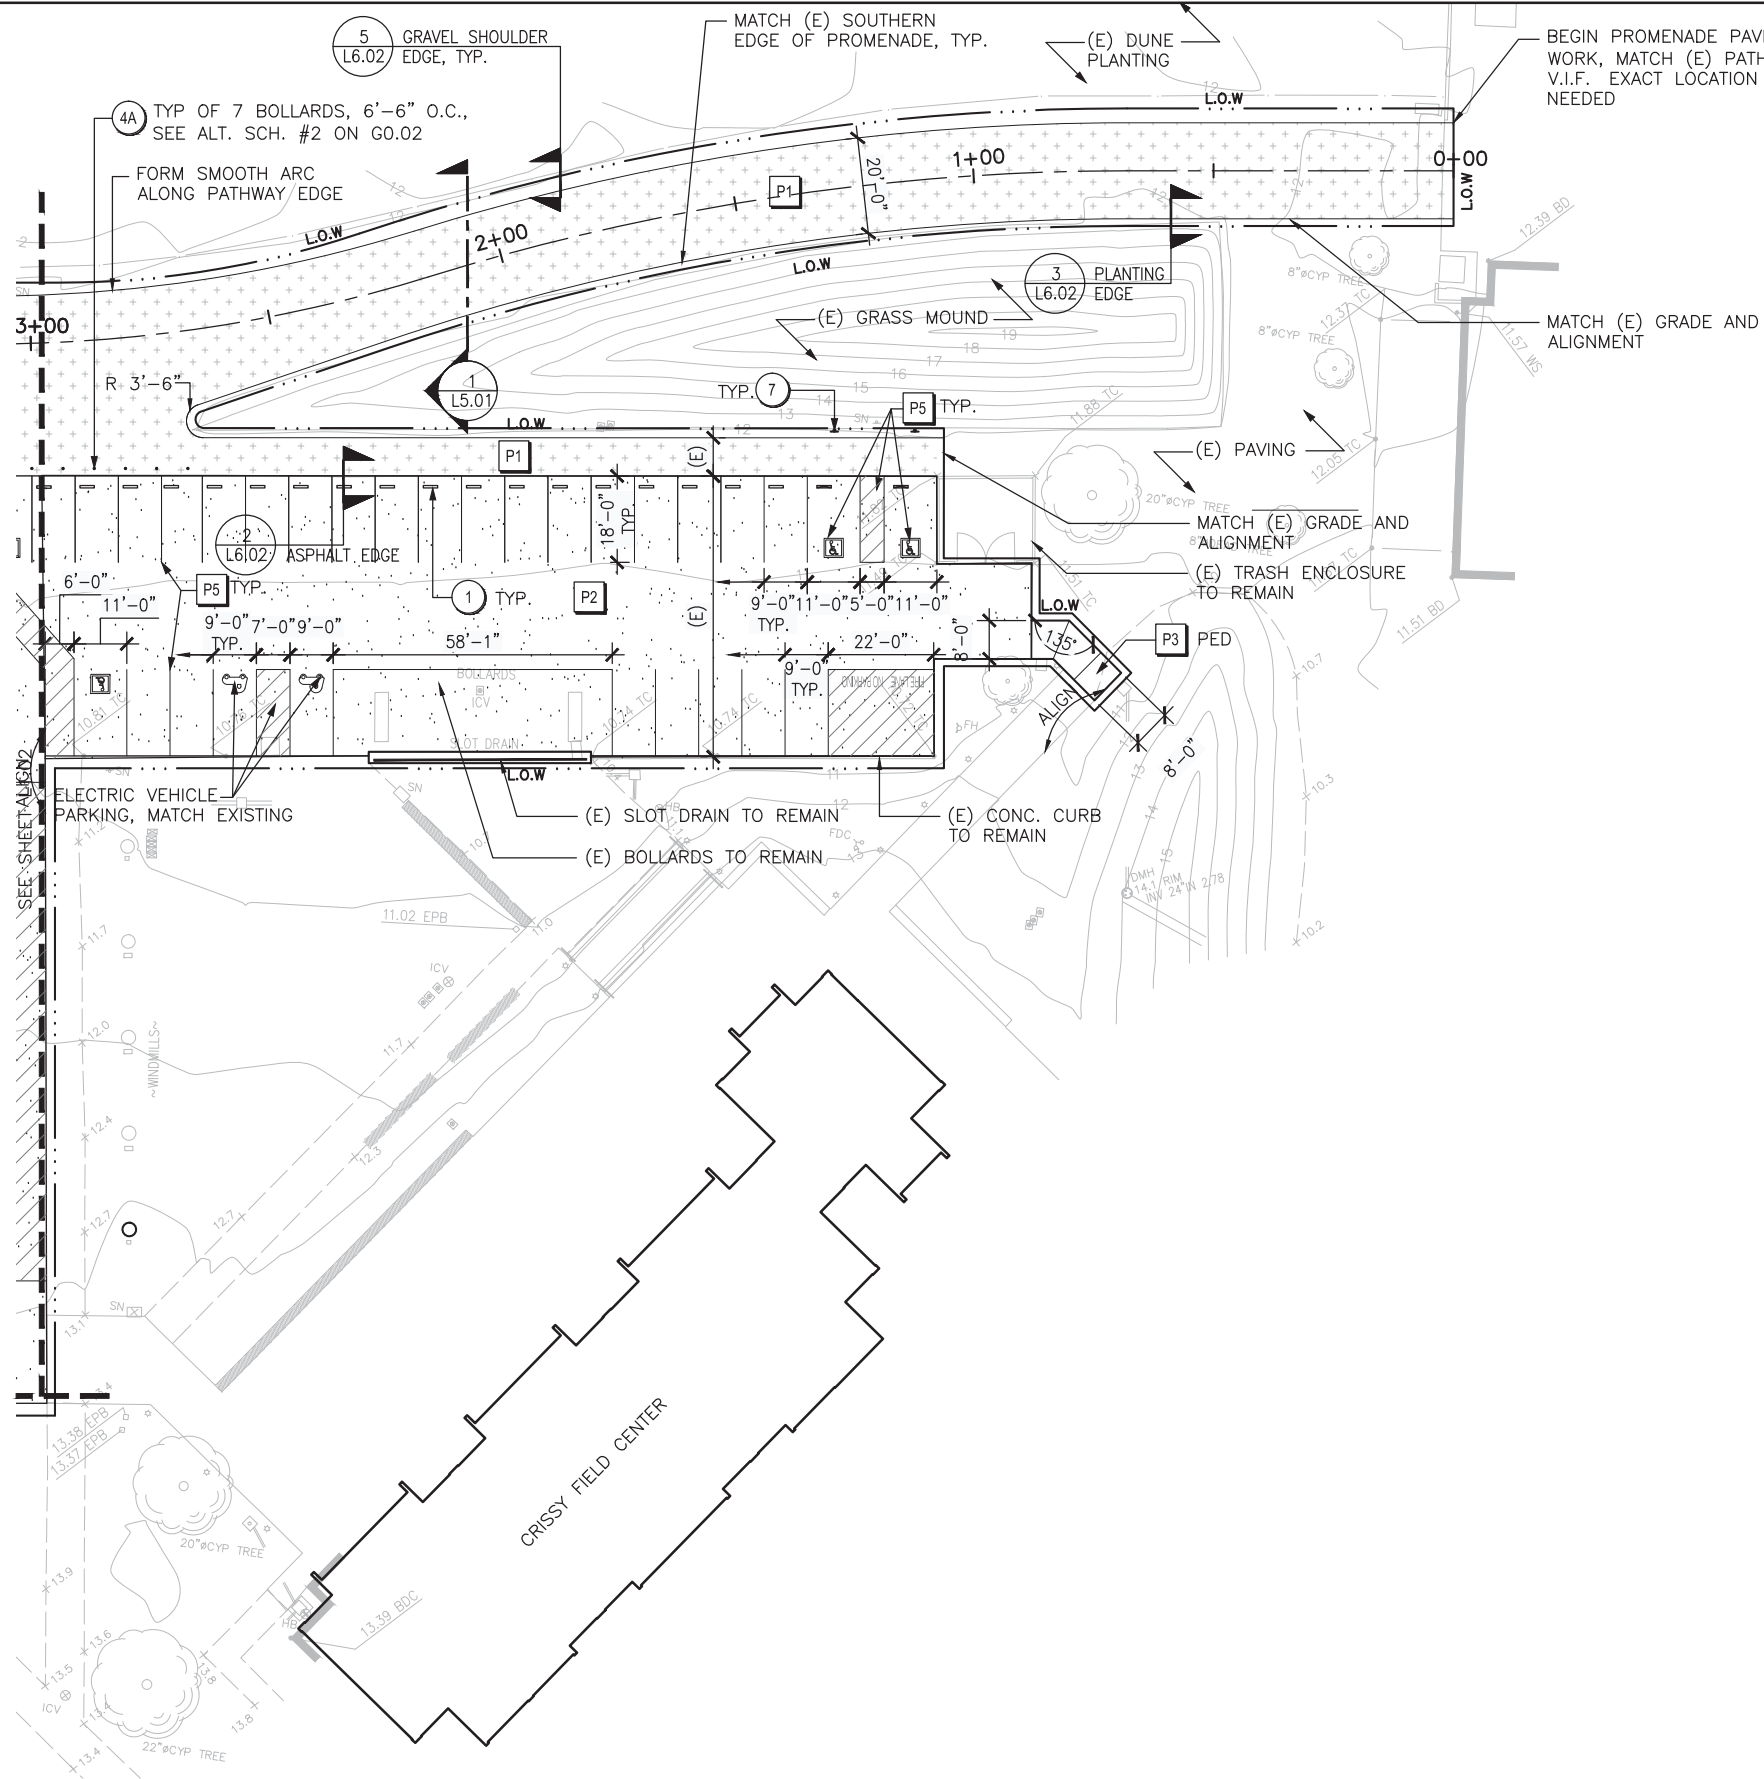

MATERIALS SCHEDULE			
PAVING			
TAG	SYMBOL	NAME	DETAIL
P1		PATHWAY PAVING	1-5/L6.02
P2		PARKING LOT PAVING	5,6/L6.01 SIM.
P3		CONCRETE PAVING	1-3/L6.01
P4		SOFT SHOULDER PAVING	5/L6.02
P5	VARY	ACCESSIBLE AND REGULAR PARKING	A90A
P6	VARY	DIRECTIONAL PAVEMENT STRIPING & MARKING	A20A,A24A, A24D, A24F
P7		ASPHALT PAVING	5,6/L6.01
SITE ELEMENTS			
1		WHEEL STOP	2/L6.10
2		LOW PLANTING FENCE	3/L6.10
3		TEMPORARY FENCE - SEE ALT SCH #3 ON G0.02	4/L6.10
4		STEEL BOLLARD - SEE ALT SCH #2 ON G0.02	1/L6.10
5		REDWOOD HEADER	3/L6.31
6		REGULATORY SIGN	6/L6.10, A24D
SITE FURNITURE / WALLS			
F1		TRASH/RECYCLE RECEPTACLE - SEE ALT SCH #1 ON G0.02	1/L6.11
F2		SEAWALL CAP	3/L6.11
F3		BENCH - NEW	1-3/L6.12
F4		BENCH - REFURBISHED	1-3/L6.12 SIM.
F6		PICNIC TABLE	4/L6.11
F7		BBQ GRILL - SEE ALT SCH #4 ON G0.02	2/L6.11

NOTE:
SEE SHEETS G0.02 FOR LANDSCAPE GENERAL
NOTES AND L1.00 FOR LEGEND AND COMPLETE
MATERIALS SCHEDULE.

 

CMG
CONGER MOSS GUILLARD
500 THIRD STREET SUITE 215
SAN FRANCISCO, CA 94107
TELEPHONE: 415/498-3878
FACSIMILE: 415/498-3888

DESIGNED:
CMG
HN/JH/RG
TECH. REVIEW:
KC/GB/CR
DATE:
06.03.2016

SUB SHEET NO.

TITLE OF SHEET
LAYOUT AND MATERIALS PLAN
CRISSY FIELD CENTENNIAL PROJECT:
PROMENADE AND EAST BEACH REPAIRS
GOLDEN GATE NATIONAL RECREATION AREA
THE PRESIDIO OF SAN FRANCISCO

DRAWING NO.
L1.01
PMIS/PKG NO.
221770
SHEET
23 OF **61**


MATERIALS SCHEDULE

PAVING			
TAG	SYMBOL	NAME	DETAIL
P1		PATHWAY PAVING	1-5/L6.02
P2		PARKING LOT PAVING	5,6/L6.01 SIM.
P3		CONCRETE PAVING	1-3/L6.01
P4		SOFT SHOULDER PAVING	5/L6.02
P5	VARY	ACCESSIBLE AND REGULAR PARKING	A90A
P6	VARY	DIRECTIONAL PAVEMENT STRIPING & MARKING	A20A,A24A, A24D, A24F
P7		ASPHALT PAVING	5,6/L6.01

SITE ELEMENTS			
1		WHEEL STOP	2/L6.10
2		LOW PLANTING FENCE	3/L6.10
3		TEMPORARY FENCE - SEE ALT SCH #3 ON G0.02	4/L6.10
4		STEEL BOLLARD - SEE ALT SCH #2 ON G0.02	1/L6.10
5		REDWOOD HEADER	3/L6.31
6		REGULATORY SIGN	6/L6.10, A24D

SITE FURNITURE / WALLS			
F1		TRASH/RECYCLE RECEPTACLE - SEE ALT SCH #1 ON G0.02	1/L6.11
F2		SEAWALL CAP	3/L6.11
F3		BENCH - NEW	1-3/L6.12
F4		BENCH - REFURBISHED	1-3/L6.12 SIM.
F6		PICNIC TABLE	4/L6.11
F7		BBQ GRILL - SEE ALT SCH #4 ON G0.02	2/L6.11

NOTE:
SEE SHEETS G0.02 FOR LANDSCAPE GENERAL NOTES AND L1.00 FOR LEGEND AND COMPLETE MATERIALS SCHEDULE.

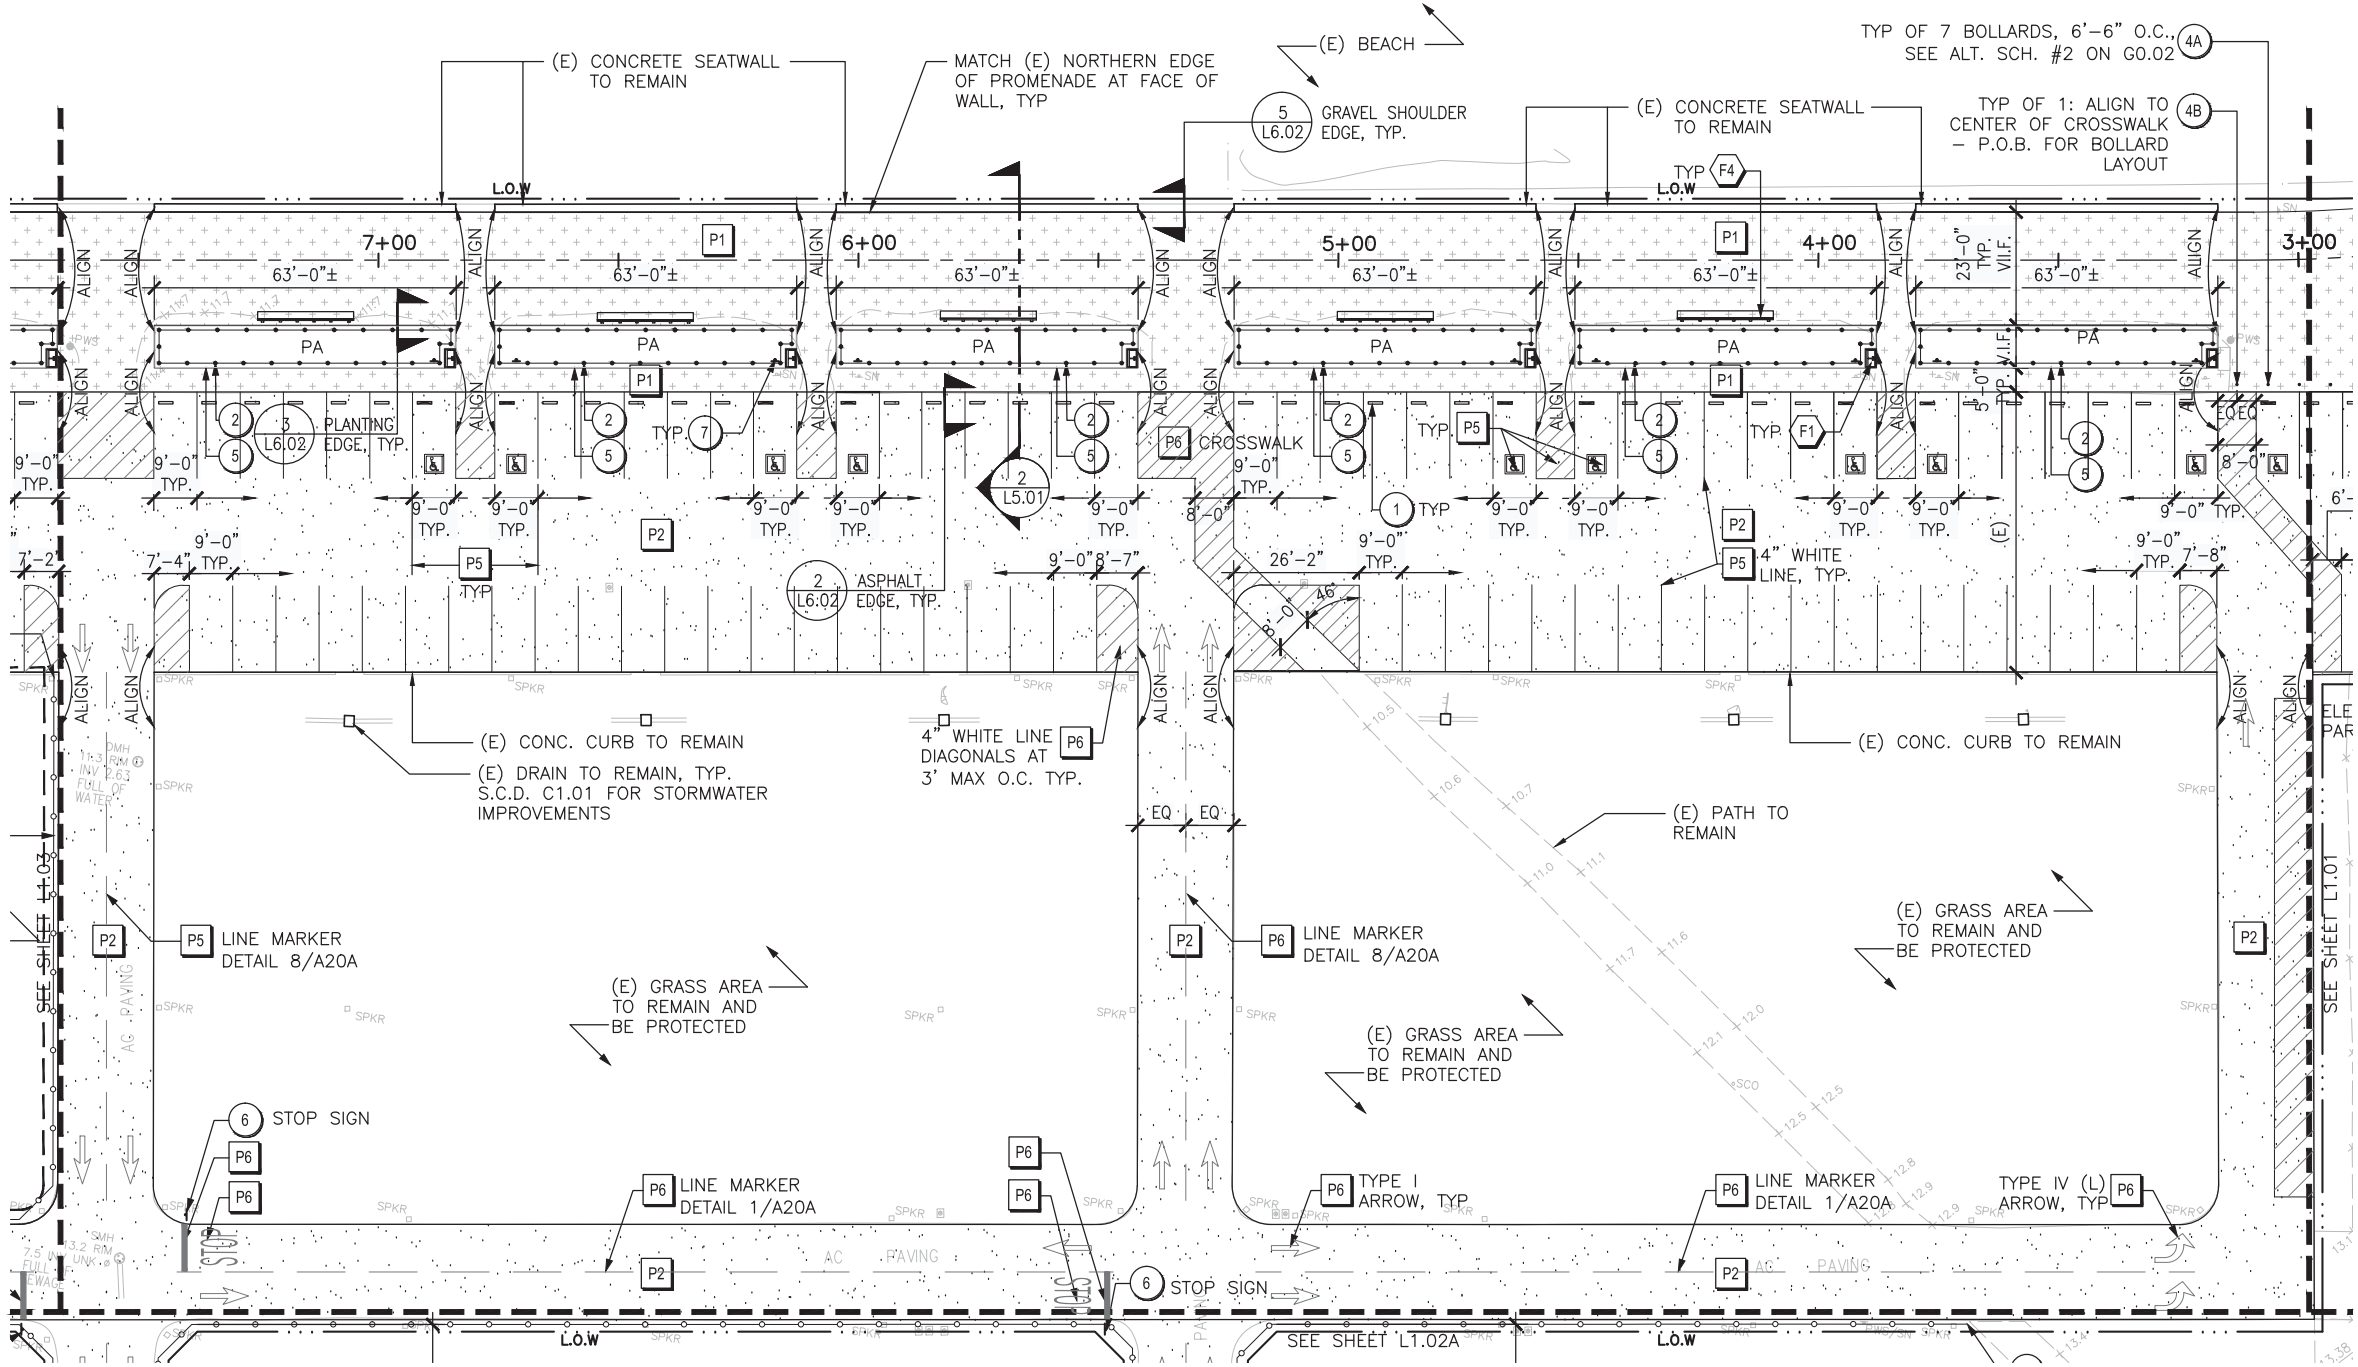

CMG
CONGER MOSS GUILLARD
500 THIRD STREET SUITE 215
SAN FRANCISCO, CA 94107
TELEPHONE: 415/495-3070
FACSIMILE: 415/495-3088


DESIGNED:
CMG
HN/JH/RG
TECH. REVIEW:
KC/GB/CR
DATE:
06.03.2016

SUB SHEET NO.

TITLE OF SHEET
LAYOUT AND MATERIALS PLAN
CRISSY FIELD CENTENNIAL PROJECT:
PROMENADE AND EAST BEACH REPAIRS
GOLDEN GATE NATIONAL RECREATION AREA
THE PRESIDIO OF SAN FRANCISCO

DRAWING NO.
L1.02
PMIS/PKG NO.
221770
SHEET
24 OF 61

CMG
CONGER MOSS GUILLARD
500 THIRD STREET SUITE 215
SAN FRANCISCO, CA 94103
TELEPHONE: 415/495-3070
FACSIMILE: 415/495-3000

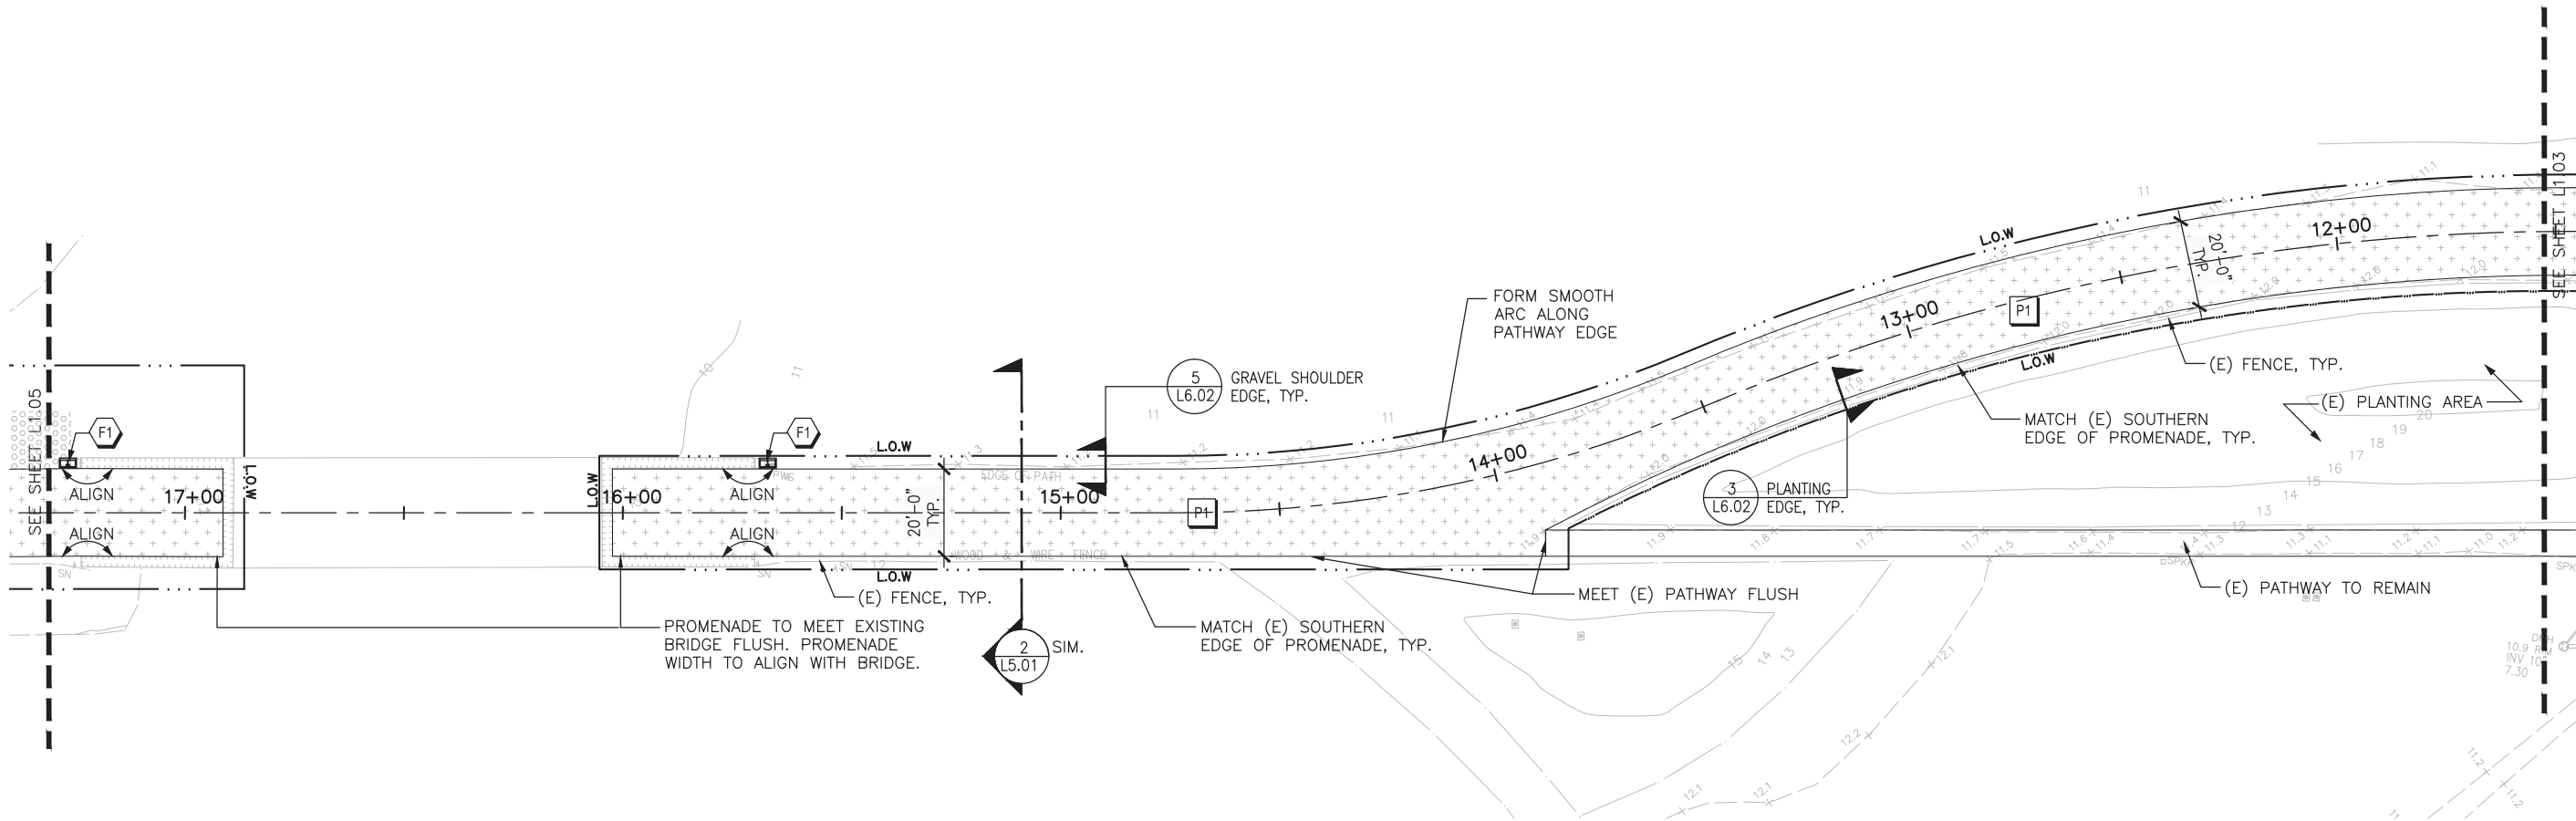


MATERIALS SCHEDULE			
PAVING			
TAG	SYMBOL	NAME	DETAIL
P1		PATHWAY PAVING	1-5/L6.02
P2		PARKING LOT PAVING	5,6/L6.01 SIM.
P3		CONCRETE PAVING	1-3/L6.01
P4		SOFT SHOULDER PAVING	5/L6.02
P5	VARY	ACCESSIBLE AND REGULAR PARKING	A90A
P6	VARY	DIRECTIONAL PAVEMENT STRIPING & MARKING	A20A,A24A, A24D, A24F
P7		ASPHALT PAVING	5,6/L6.01

SITE ELEMENTS			
1		WHEEL STOP	2/L6.10
2		LOW PLANTING FENCE	3/L6.10
3		TEMPORARY FENCE - SEE ALT SCH #3 ON G0.02	4/L6.10
4		STEEL BOLLARD - SEE ALT SCH #2 ON G0.02	1/L6.10
5		REDWOOD HEADER	3/L6.31
6		REGULATORY SIGN	6/L6.10, A24D

SITE FURNITURE / WALLS			
F1		TRASH/RECYCLE RECEPTACLE - SEE ALT SCH #1 ON G0.02	1/L6.11
F2		SEAWALL CAP	3/L6.11
F3		BENCH - NEW	1-3/L6.12
F4		BENCH - REFURBISHED	1-3/L6.12 SIM.
F6		PICNIC TABLE	4/L6.11
F7		BBQ GRILL - SEE ALT SCH #4 ON G0.02	2/L6.11

NOTE:
SEE SHEETS G0.02 FOR LANDSCAPE GENERAL
NOTES AND L1.00 FOR LEGEND AND COMPLETE
MATERIALS SCHEDULE.

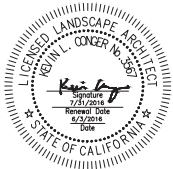


CMG
CONGER MOSS GUILLARD
500 THIRD STREET SUITE 215
SAN FRANCISCO, CA 94107
TELEPHONE: 415/498-3878
FACSIMILE: 415/498-3888

DESIGNED:
CMG
EADG
HN/JH/RG
TECH. REVIEW:
KC/GB/CR
DATE:
06.03.2016

SUB SHEET NO.

TITLE OF SHEET
**LAYOUT AND
MATERIALS PLAN**
CRISSY FIELD CENTENNIAL PROJECT:
PROMENADE AND EAST BEACH REPAIRS
GOLDEN GATE NATIONAL RECREATION AREA
THE PRESIDIO OF SAN FRANCISCO

DRAWING NO.
L1.04
PMIS/PKG NO.
221770
SHEET
27 OF **61**

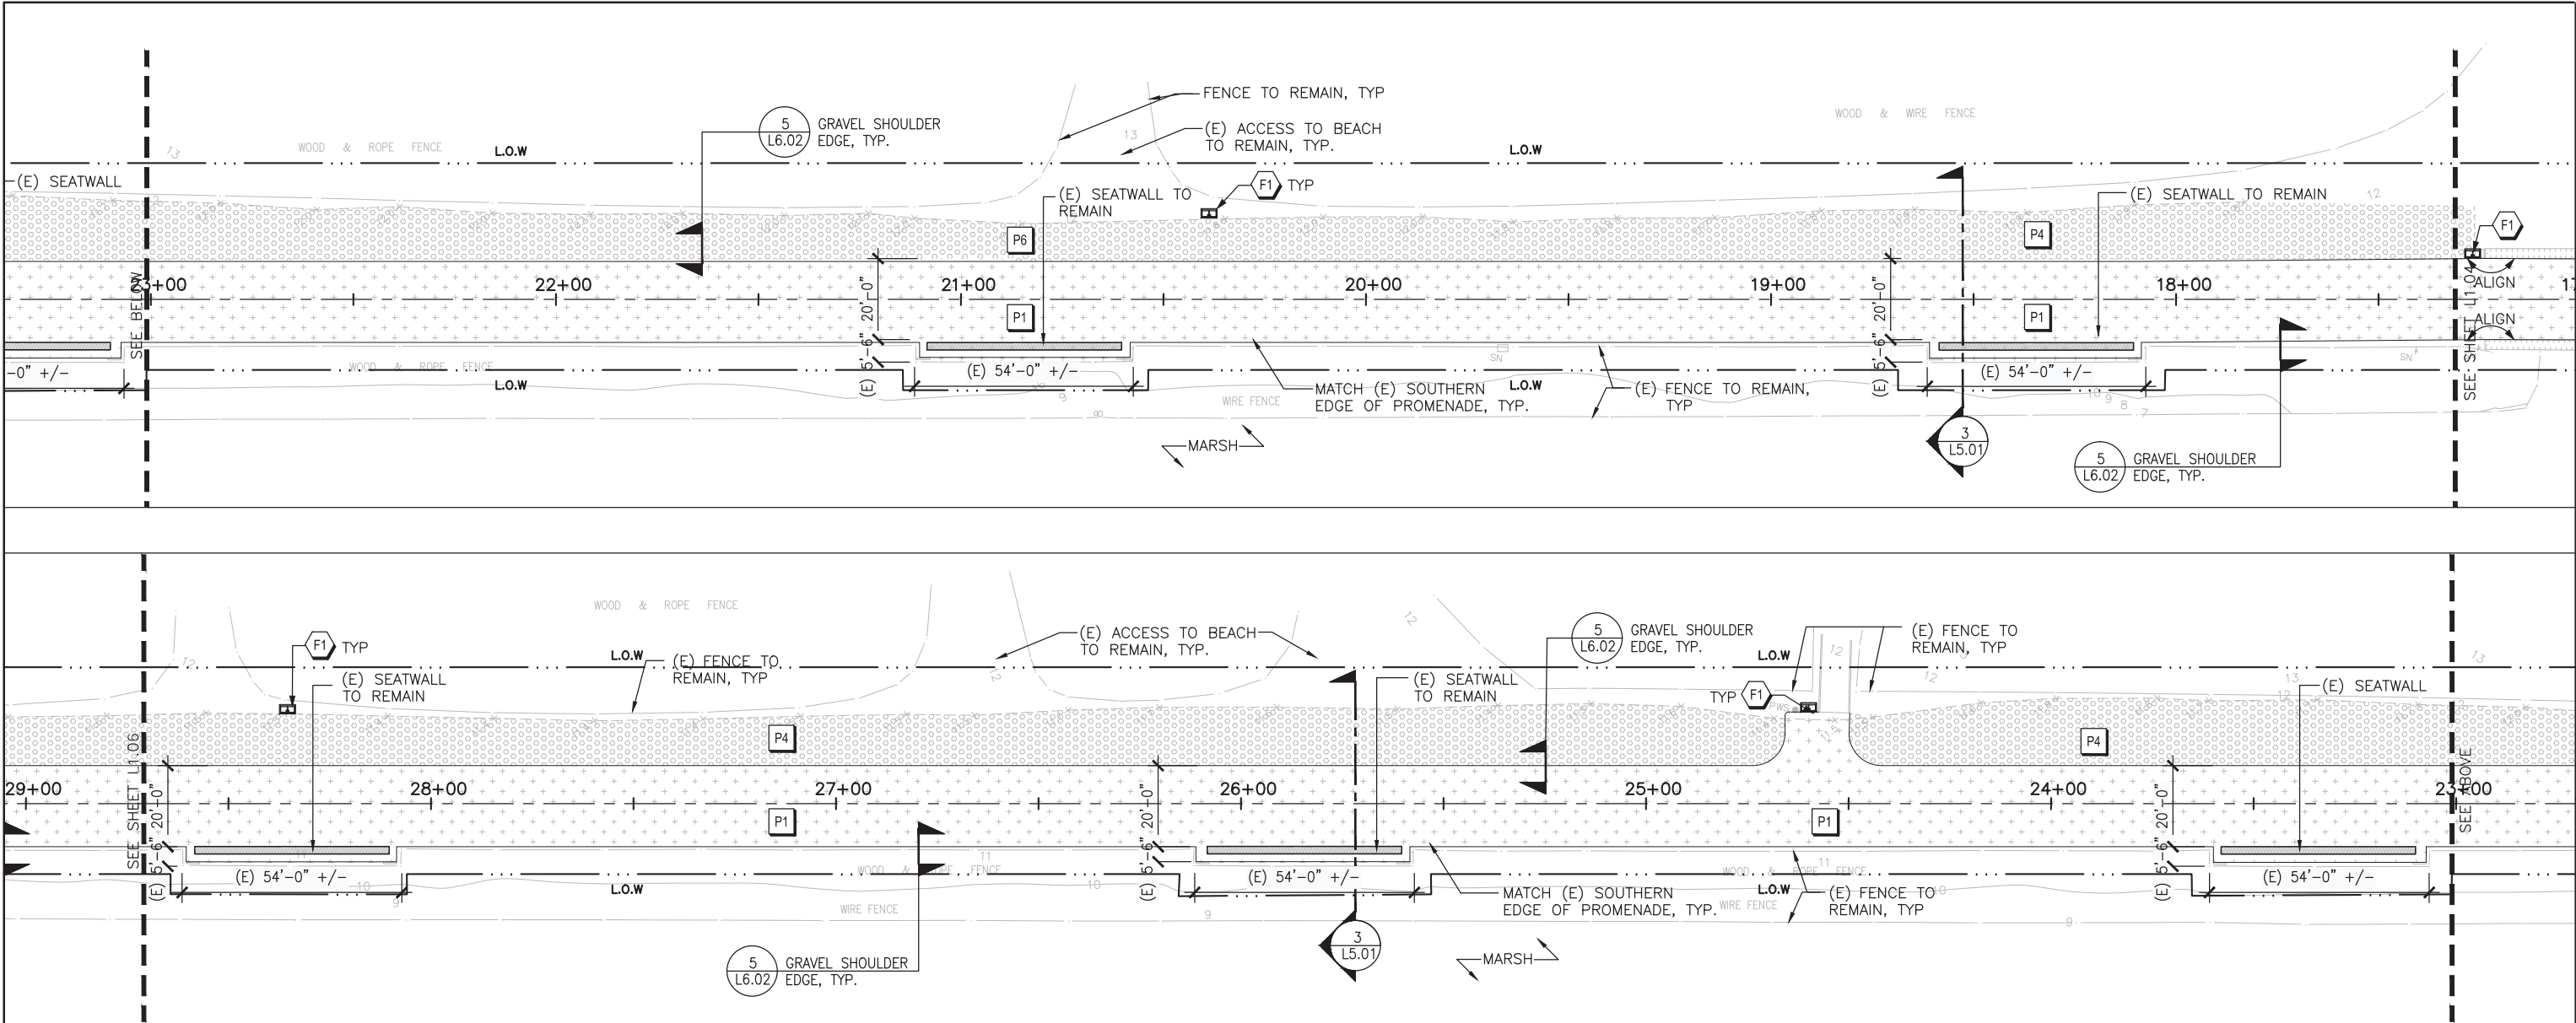

MATERIALS SCHEDULE

PAVING			
TAG	SYMBOL	NAME	DETAIL
P1		PATHWAY PAVING	1-5/L6.02
P2		PARKING LOT PAVING	5,6/L6.01 SIM.
P3		CONCRETE PAVING	1-3/L6.01
P4		SOFT SHOULDER PAVING	5/L6.02
P5	VARY	ACCESSIBLE AND REGULAR PARKING	A90A
P6	VARY	DIRECTIONAL PAVEMENT STRIPING & MARKING	A20A,A24A, A24D, A24F
P7		ASPHALT PAVING	5,6/L6.01

SITE ELEMENTS			
1		WHEEL STOP	2/L6.10
2		LOW PLANTING FENCE	3/L6.10
3		TEMPORARY FENCE - SEE ALT SCH #3 ON G0.02	4/L6.10
4		STEEL BOLLARD - SEE ALT SCH #2 ON G0.02	1/L6.10
5		REDWOOD HEADER	3/L6.31
6		REGULATORY SIGN	6/L6.10, A24D

SITE FURNITURE / WALLS			
F1		TRASH/RECYCLE RECEPTACLE - SEE ALT SCH #1 ON G0.02	1/L6.11
F2		SEAWALL CAP	3/L6.11
F3		BENCH - NEW	1-3/L6.12
F4		BENCH - REFURBISHED	1-3/L6.12 SIM.
F6		PICNIC TABLE	4/L6.11
F7		BBQ GRILL - SEE ALT SCH #4 ON G0.02	2/L6.11

NOTE:
SEE SHEETS G0.02 FOR LANDSCAPE GENERAL NOTES AND L1.00 FOR LEGEND AND COMPLETE MATERIALS SCHEDULE.




CMG
CONGER MOSS GUILLARD
500 THIRD STREET SUITE 215
SAN FRANCISCO, CA 94107
TELEPHONE: 415/498-3878
FACSIMILE: 415/498-3888

DESIGNED:
CMG
CHECKED:
HN/JH/RG
TECH. REVIEW:
KC/GB/CR
DATE:
06.03.2016

SUB SHEET NO.

TITLE OF SHEET
LAYOUT AND MATERIALS PLAN
CRISSY FIELD CENTENNIAL PROJECT:
PROMENADE AND EAST BEACH REPAIRS
GOLDEN GATE NATIONAL RECREATION AREA
THE PRESIDIO OF SAN FRANCISCO

DRAWING NO.
L1.05
PMIS/PKG NO.
221770
SHEET
28 OF **61**

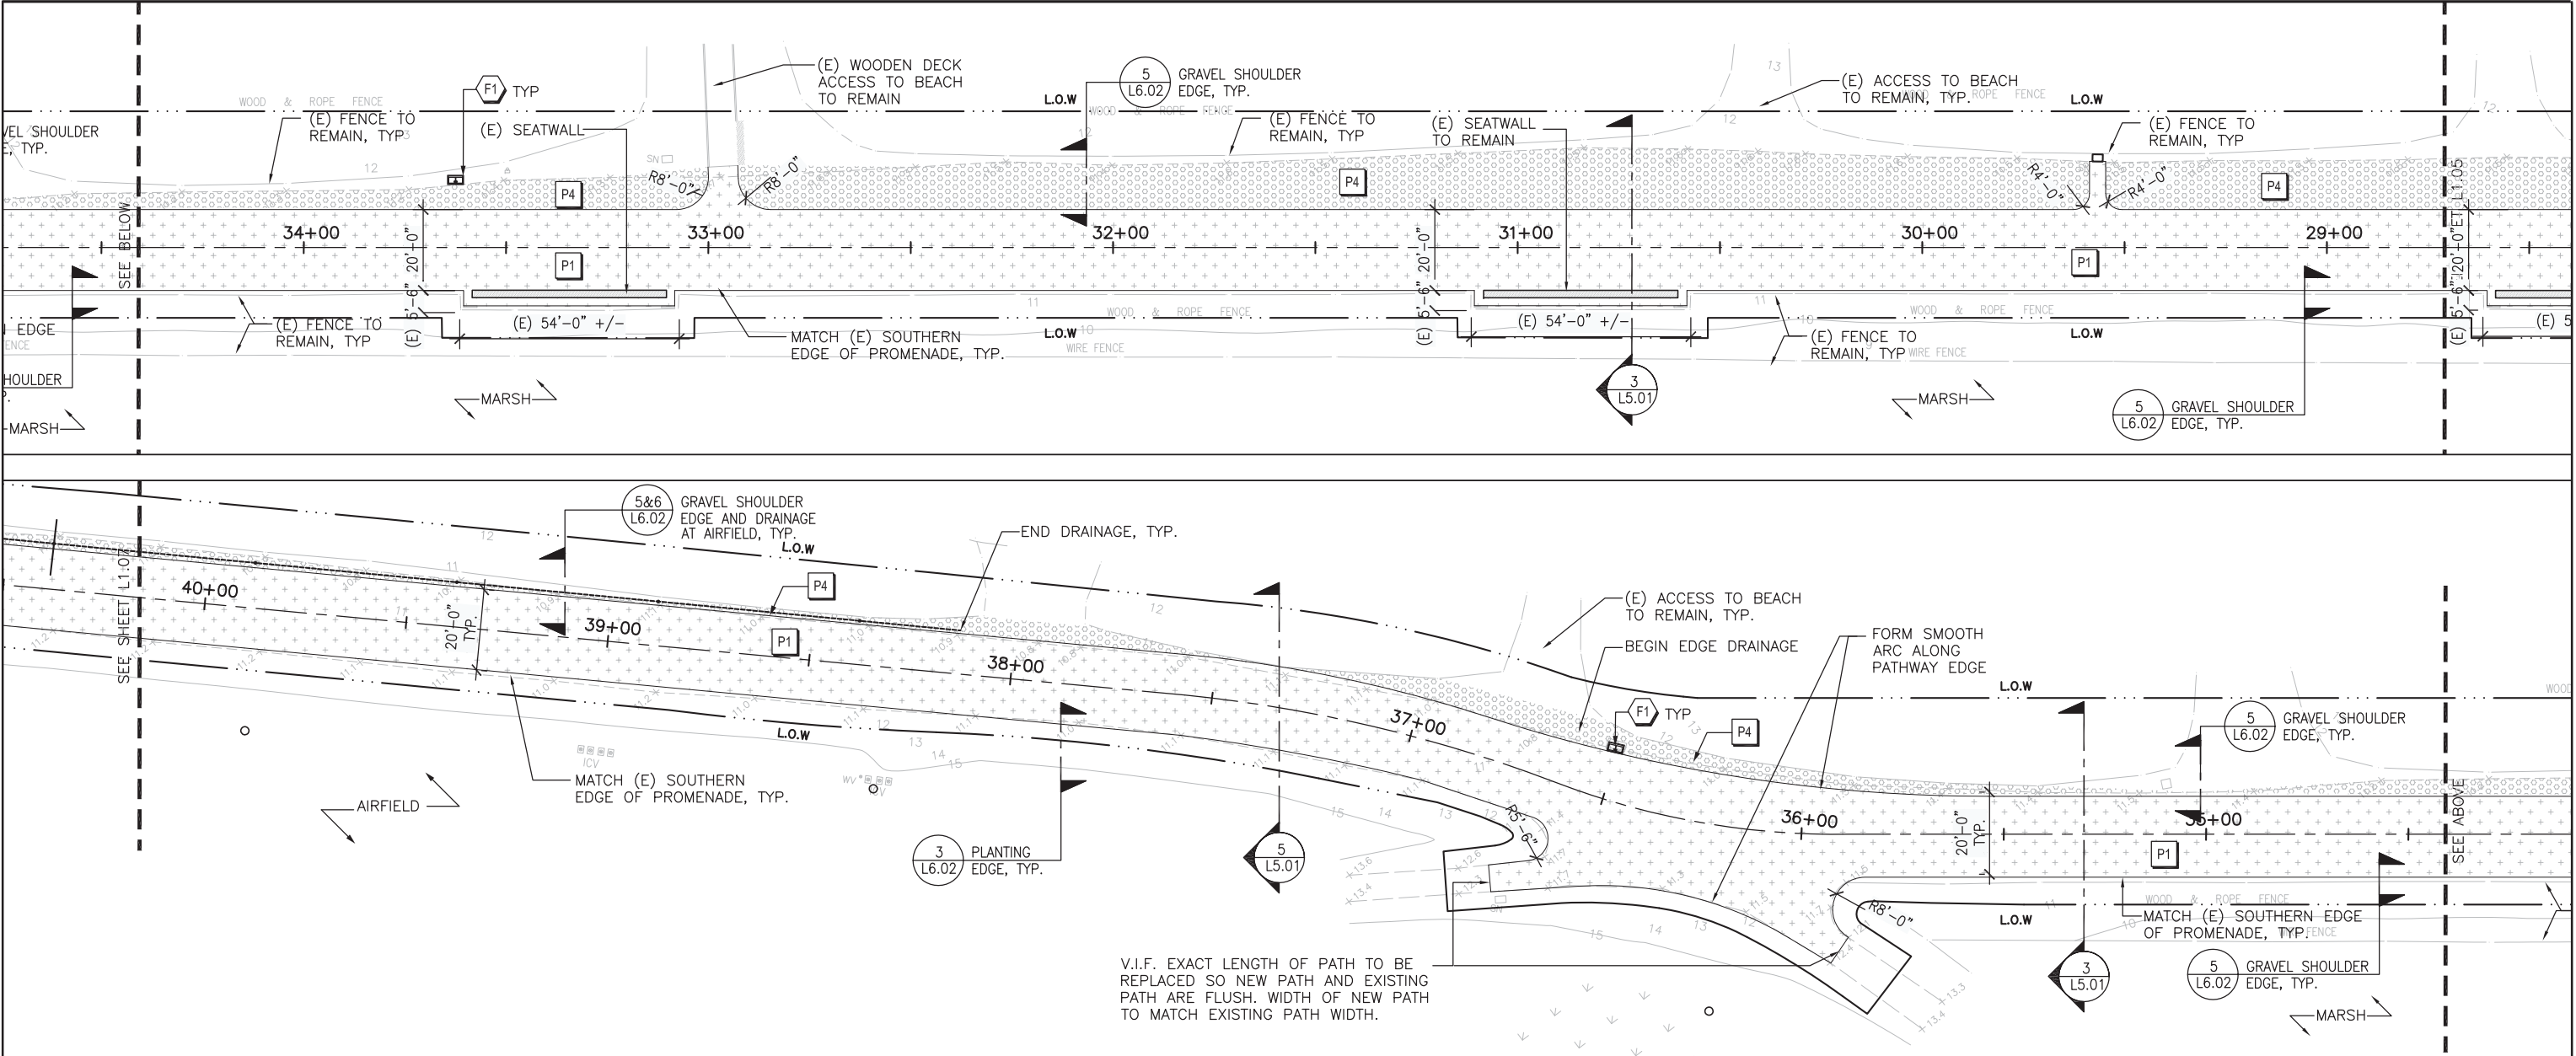

MATERIALS SCHEDULE

PAVING

TAG	SYMBOL	NAME	DETAIL
P1		PATHWAY PAVING	1-5/L6.02
P2		PARKING LOT PAVING	5,6/L6.01 SIM.
P3		CONCRETE PAVING	1-3/L6.01
P4		SOFT SHOULDER PAVING	5/L6.02
P5	VARY	ACCESSIBLE AND REGULAR PARKING	A90A
P6	VARY	DIRECTIONAL PAVEMENT STRIPING & MARKING	A20A,A24A, A24D, A24F
P7		ASPHALT PAVING	5,6/L6.01

SITE ELEMENTS

1		WHEEL STOP	2/L6.10
2		LOW PLANTING FENCE	3/L6.10
3		TEMPORARY FENCE - SEE ALT SCH #3 ON G0.02	4/L6.10
4		STEEL BOLLARD - SEE ALT SCH #2 ON G0.02	1/L6.10
5		REDWOOD HEADER	3/L6.31
6		REGULATORY SIGN	6/L6.10, A24D

SITE FURNITURE / WALLS

F1		TRASH/RECYCLE RECEPTACLE - SEE ALT SCH #1 ON G0.02	1/L6.11
F2		SEAWALL CAP	3/L6.11
F3		BENCH - NEW	1-3/L6.12
F4		BENCH - REFURBISHED	1-3/L6.12 SIM.
F6		PICNIC TABLE	4/L6.11
F7		BBQ GRILL - SEE ALT SCH #4 ON G0.02	2/L6.11

NOTE:
SEE SHEETS G0.02 FOR LANDSCAPE GENERAL NOTES AND L1.00 FOR LEGEND AND COMPLETE MATERIALS SCHEDULE.





CMG
CONGER MOSS GUILLARD
500 THIRD STREET SUITE 215
SAN FRANCISCO, CA 94107
TELEPHONE: 415/495-3070
FACSIMILE: 415/495-3080

DESIGNED:
CMG
GADD
HN/JH/RG
TECH. REVIEW:
KC/GB/CR
DATE:
06.03.2016

SUB SHEET NO.

TITLE OF SHEET
LAYOUT AND MATERIALS PLAN
CRISSY FIELD CENTENNIAL PROJECT:
PROMENADE AND EAST BEACH REPAIRS
GOLDEN GATE NATIONAL RECREATION AREA
THE PRESIDIO OF SAN FRANCISCO

DRAWING NO.
L1.06
PMIS/PKG NO.
221770
SHEET
29 OF **61**

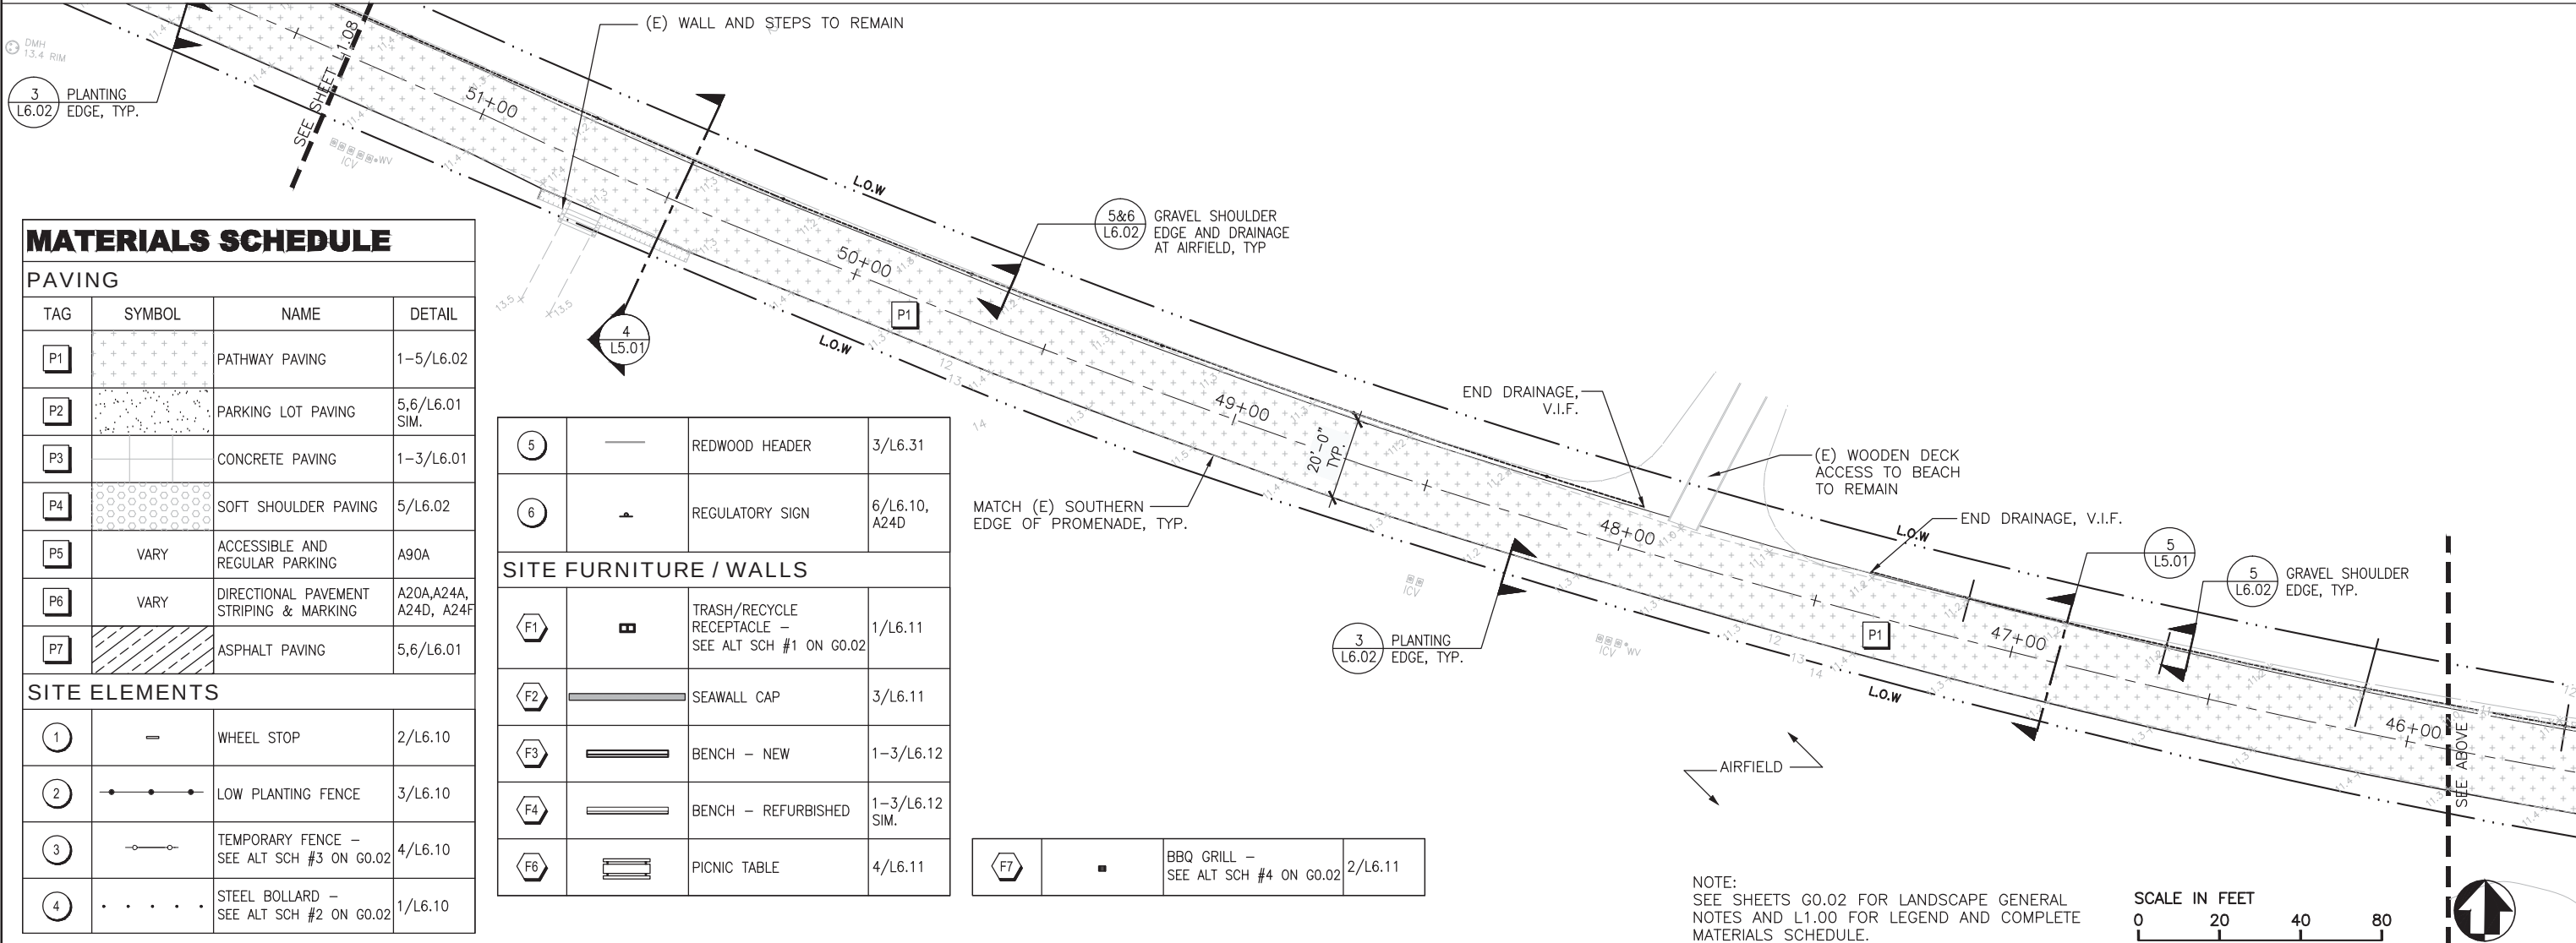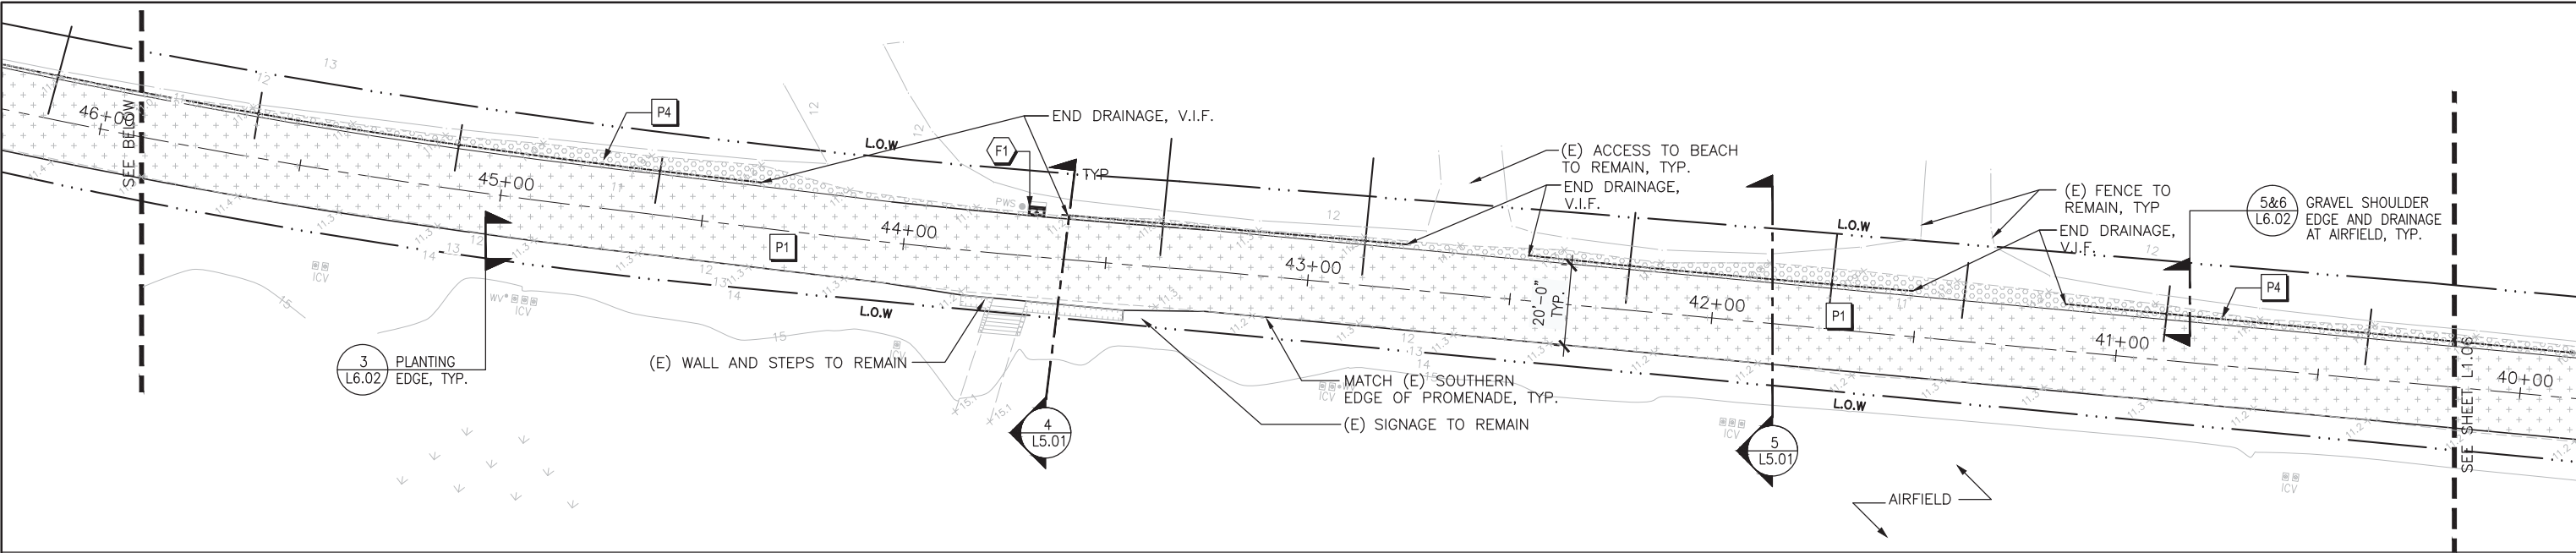


MATERIALS SCHEDULE			
PAVING			
TAG	SYMBOL	NAME	DETAIL
P1		PATHWAY PAVING	1-5/L6.02
P2		PARKING LOT PAVING	5,6/L6.01 SIM.
P3		CONCRETE PAVING	1-3/L6.01
P4		SOFT SHOULDER PAVING	5/L6.02
P5	VARY	ACCESSIBLE AND REGULAR PARKING	A90A
P6	VARY	DIRECTIONAL PAVEMENT STRIPING & MARKING	A20A,A24A, A24D, A24F
P7		ASPHALT PAVING	5,6/L6.01
SITE ELEMENTS			
1		WHEEL STOP	2/L6.10
2		LOW PLANTING FENCE	3/L6.10
3		TEMPORARY FENCE - SEE ALT SCH #3 ON G0.02	4/L6.10
4		STEEL BOLLARD - SEE ALT SCH #2 ON G0.02	1/L6.10

5		REDWOOD HEADER	3/L6.31
6		REGULATORY SIGN	6/L6.10, A24D
SITE FURNITURE / WALLS			
F1		TRASH/RECYCLE RECEPTACLE - SEE ALT SCH #1 ON G0.02	1/L6.11
F2		SEAWALL CAP	3/L6.11
F3		BENCH - NEW	1-3/L6.12
F4		BENCH - REFURBISHED	1-3/L6.12 SIM.
F6		PICNIC TABLE	4/L6.11

F7		BBQ GRILL - SEE ALT SCH #4 ON G0.02	2/L6.11
----	--	-------------------------------------	---------

NOTE:
SEE SHEETS G0.02 FOR LANDSCAPE GENERAL
NOTES AND L1.00 FOR LEGEND AND COMPLETE
MATERIALS SCHEDULE.

 



CMG
CONGER MOSS GUILLARD
500 THIRD STREET SUITE 215
SAN FRANCISCO, CA 94107
TELEPHONE: 415/498-3878
FACSIMILE: 415/498-3888

DESIGNED:
CMG
@ADD
HN/JH/RG
TECH. REVIEW:
KC/GB/CR
DATE:
06.03.2016

SUB SHEET NO.

TITLE OF SHEET
LAYOUT AND MATERIALS PLAN
CRISSY FIELD CENTENNIAL PROJECT:
PROMENADE AND EAST BEACH REPAIRS
GOLDEN GATE NATIONAL RECREATION AREA
THE PRESIDIO OF SAN FRANCISCO

DRAWING NO.
L1.07
PMIS/PKG NO.
221770
SHEET
30 OF 61

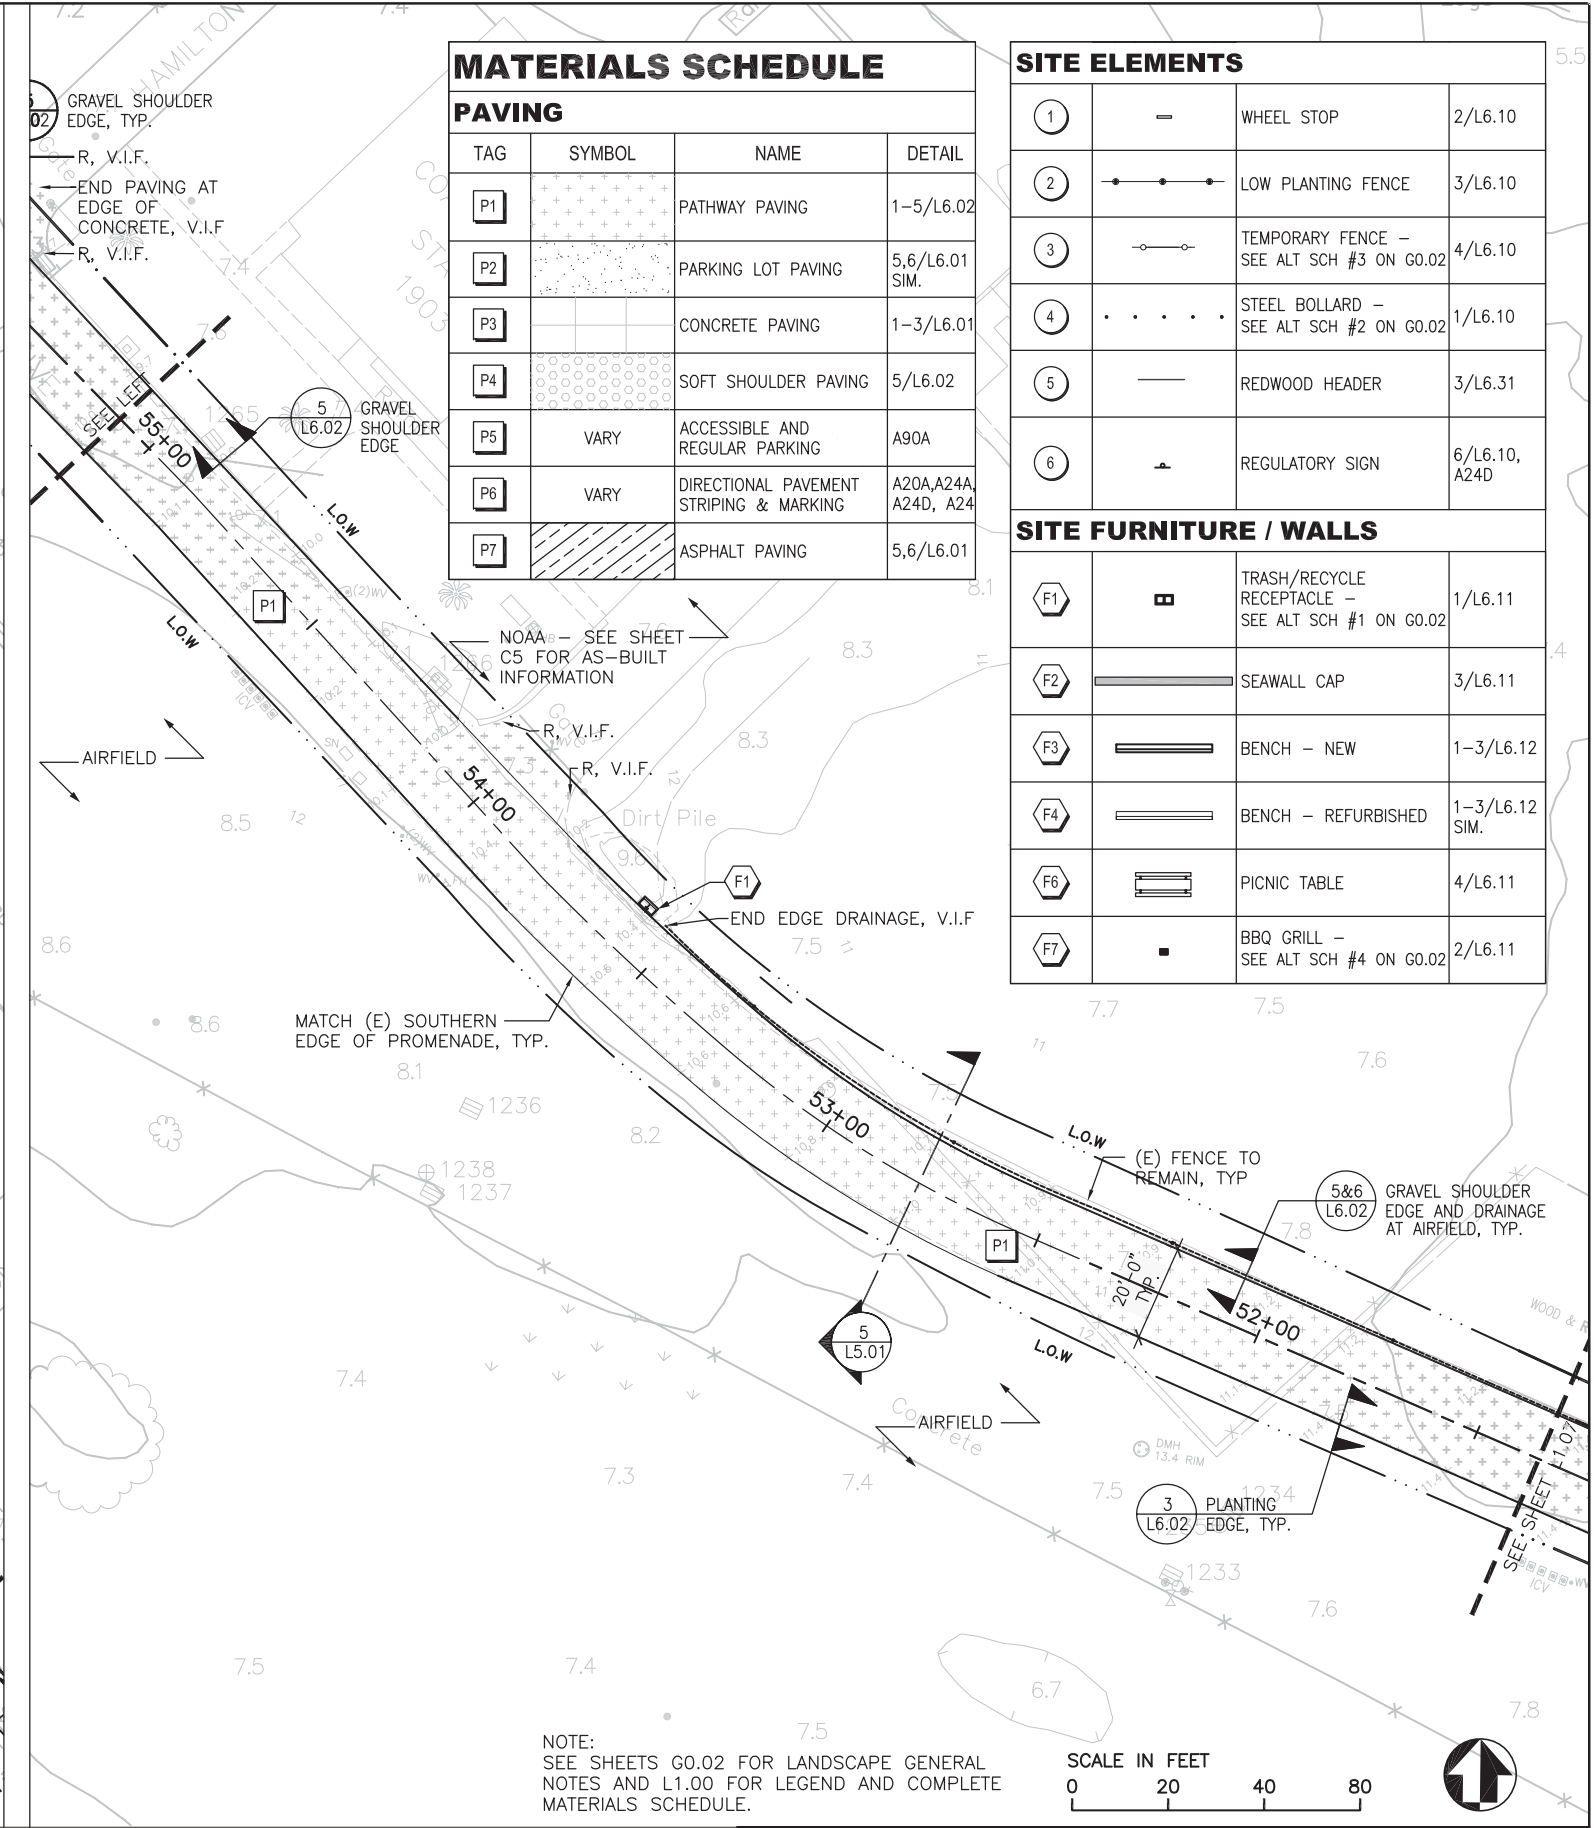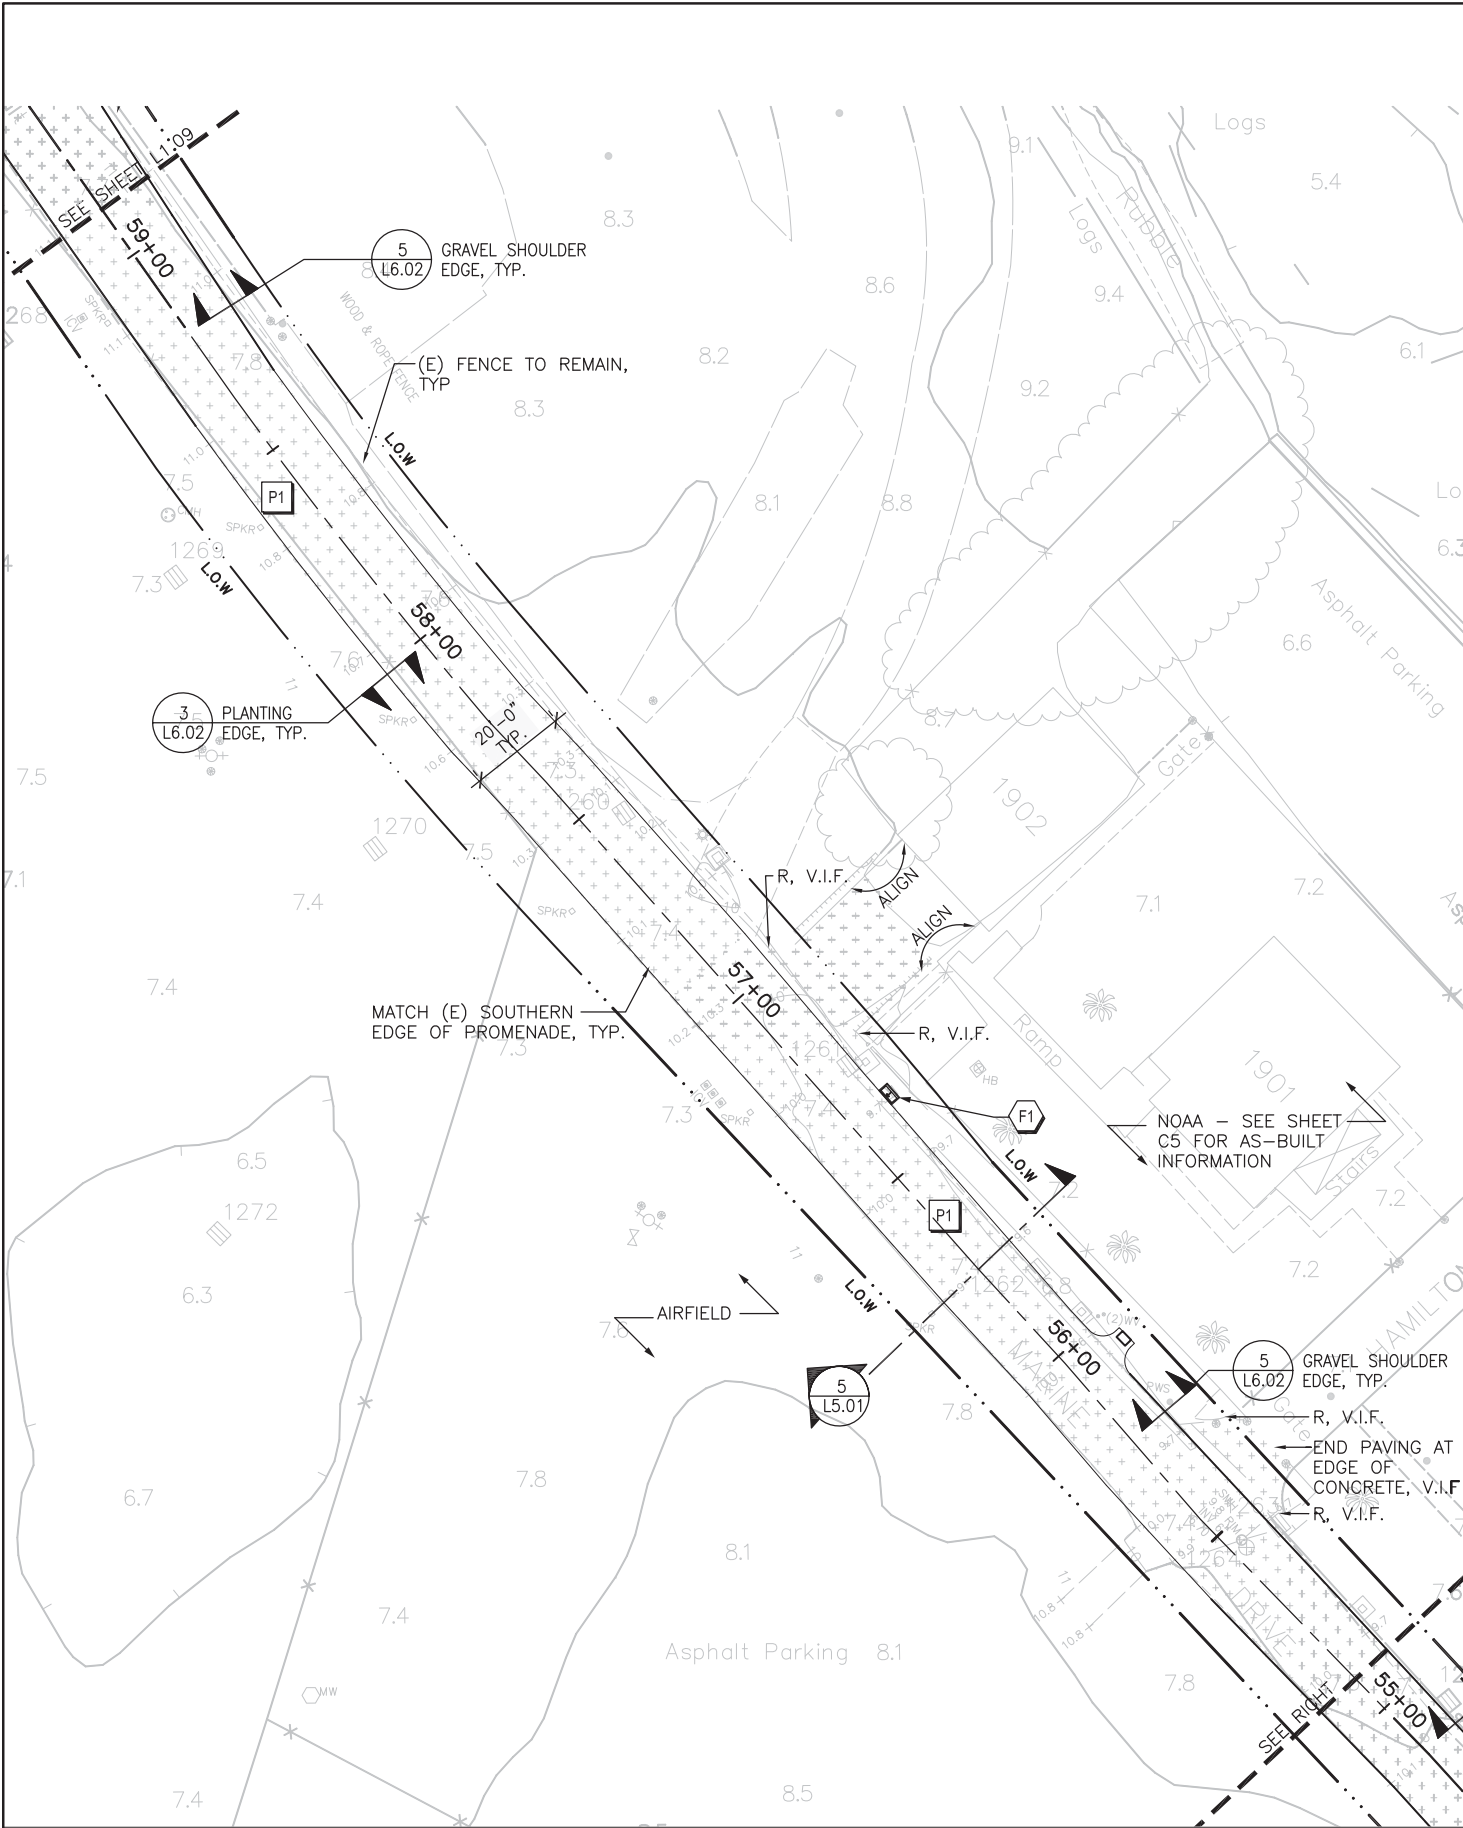

MATERIALS SCHEDULE			
PAVING			
TAG	SYMBOL	NAME	DETAIL
P1		PATHWAY PAVING	1-5/L6.02
P2		PARKING LOT PAVING	5,6/L6.01 SIM.
P3		CONCRETE PAVING	1-3/L6.01
P4		SOFT SHOULDER PAVING	5/L6.02
P5	VARY	ACCESSIBLE AND REGULAR PARKING	A90A
P6	VARY	DIRECTIONAL PAVEMENT STRIPING & MARKING	A20A,A24A, A24D, A24
P7		ASPHALT PAVING	5,6/L6.01

SITE ELEMENTS			
1		WHEEL STOP	2/L6.10
2		LOW PLANTING FENCE	3/L6.10
3		TEMPORARY FENCE - SEE ALT SCH #3 ON G0.02	4/L6.10
4		STEEL BOLLARD - SEE ALT SCH #2 ON G0.02	1/L6.10
5		REDWOOD HEADER	3/L6.31
6		REGULATORY SIGN	6/L6.10, A24D

SITE FURNITURE / WALLS			
F1		TRASH/RECYCLE RECEPTACLE - SEE ALT SCH #1 ON G0.02	1/L6.11
F2		SEAWALL CAP	3/L6.11
F3		BENCH - NEW	1-3/L6.12
F4		BENCH - REFURBISHED	1-3/L6.12 SIM.
F6		PICNIC TABLE	4/L6.11
F7		BBQ GRILL - SEE ALT SCH #4 ON G0.02	2/L6.11

NOTE:
SEE SHEETS G0.02 FOR LANDSCAPE GENERAL NOTES AND L1.00 FOR LEGEND AND COMPLETE MATERIALS SCHEDULE.

SCALE IN FEET
0 20 40 80



CMG
GONGER MOSS GUILLARD
800 THIRD STREET SUITE 215
SAN FRANCISCO, CA 94107
TELEPHONE: 415/495-3070
FACSIMILE: 415/495-3080

DESIGNED:
CMG
GABD
HN/JH/RG
TECH. REVIEW:
KC/GB/CR
DATE:
06.03.2016

SUB SHEET NO.
1

TITLE OF SHEET
LAYOUT AND MATERIALS PLAN
CRISSY FIELD CENTENNIAL PROJECT:
PROMENADE AND EAST BEACH REPAIRS
GOLDEN GATE NATIONAL RECREATION AREA
THE PRESIDIO OF SAN FRANCISCO

DRAWING NO.
L1.08
PMIS/PKG NO.
221770
SHEET
31 OF **61**



MATERIALS SCHEDULE

PAVING			
TAG	SYMBOL	NAME	DETAIL
P1		PATHWAY PAVING	1-5/L6.02
P2		PARKING LOT PAVING	5,6/L6.01 SIM.
P3		CONCRETE PAVING	1-3/L6.01
P4		SOFT SHOULDER PAVING	5/L6.02
P5	VARY	ACCESSIBLE AND REGULAR PARKING	A90A
P6	VARY	DIRECTIONAL PAVEMENT STRIPING & MARKING	A20A,A24A, A24D, A24F
P7		ASPHALT PAVING	5,6/L6.01

SITE ELEMENTS			
1		WHEEL STOP	2/L6.10
2		LOW PLANTING FENCE	3/L6.10
3		TEMPORARY FENCE - SEE ALT SCH #3 ON G0.02	4/L6.10
4		STEEL BOLLARD - SEE ALT SCH #2 ON G0.02	1/L6.10
5		REDWOOD HEADER	3/L6.31
6		REGULATORY SIGN	6/L6.10, A24D

SITE FURNITURE / WALLS			
F1		TRASH/RECYCLE RECEPTACLE - SEE ALT SCH #1 ON G0.02	1/L6.11
F2		SEAWALL CAP	3/L6.11
F3		BENCH - NEW	1-3/L6.12
F4		BENCH - REFURBISHED	1-3/L6.12 SIM.
F6		PICNIC TABLE	4/L6.11
F7		BBQ GRILL - SEE ALT SCH #4 ON G0.02	2/L6.11

NOTE:
SEE SHEETS G0.02 FOR LANDSCAPE GENERAL NOTES AND L1.00 FOR LEGEND AND COMPLETE MATERIALS SCHEDULE.

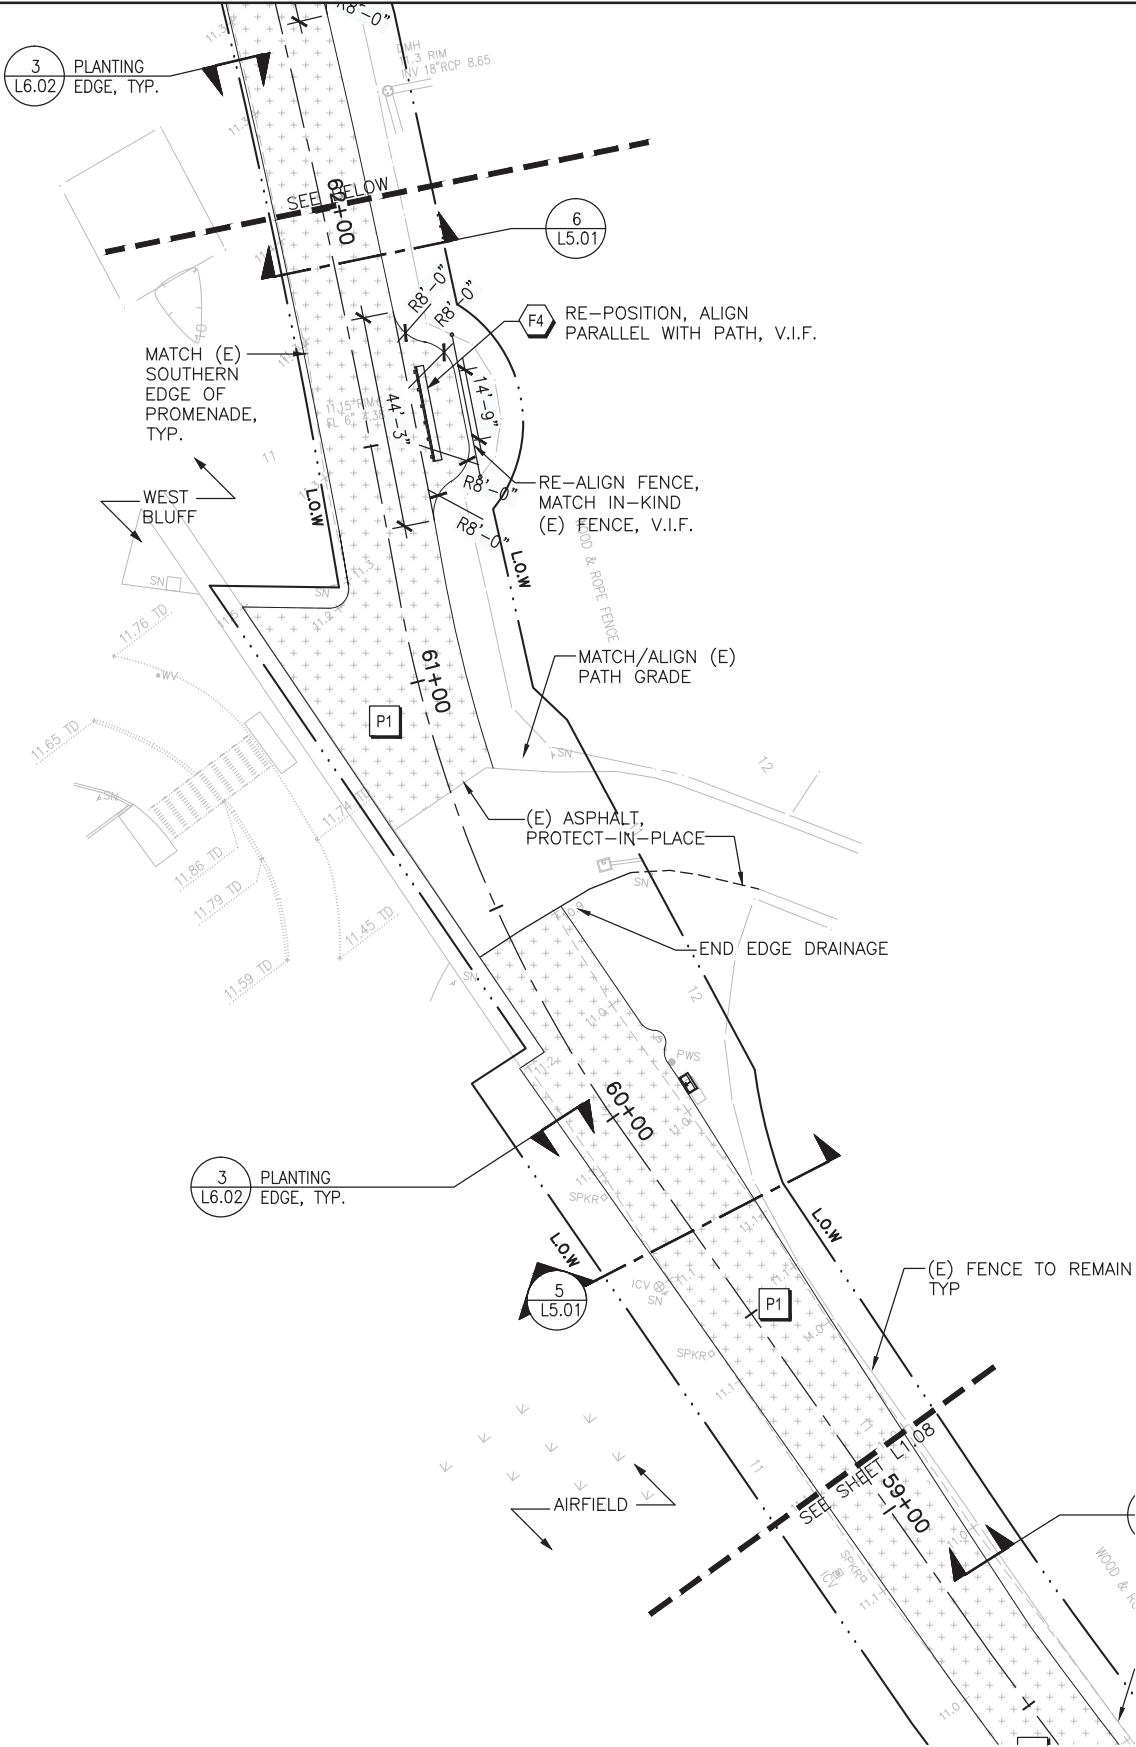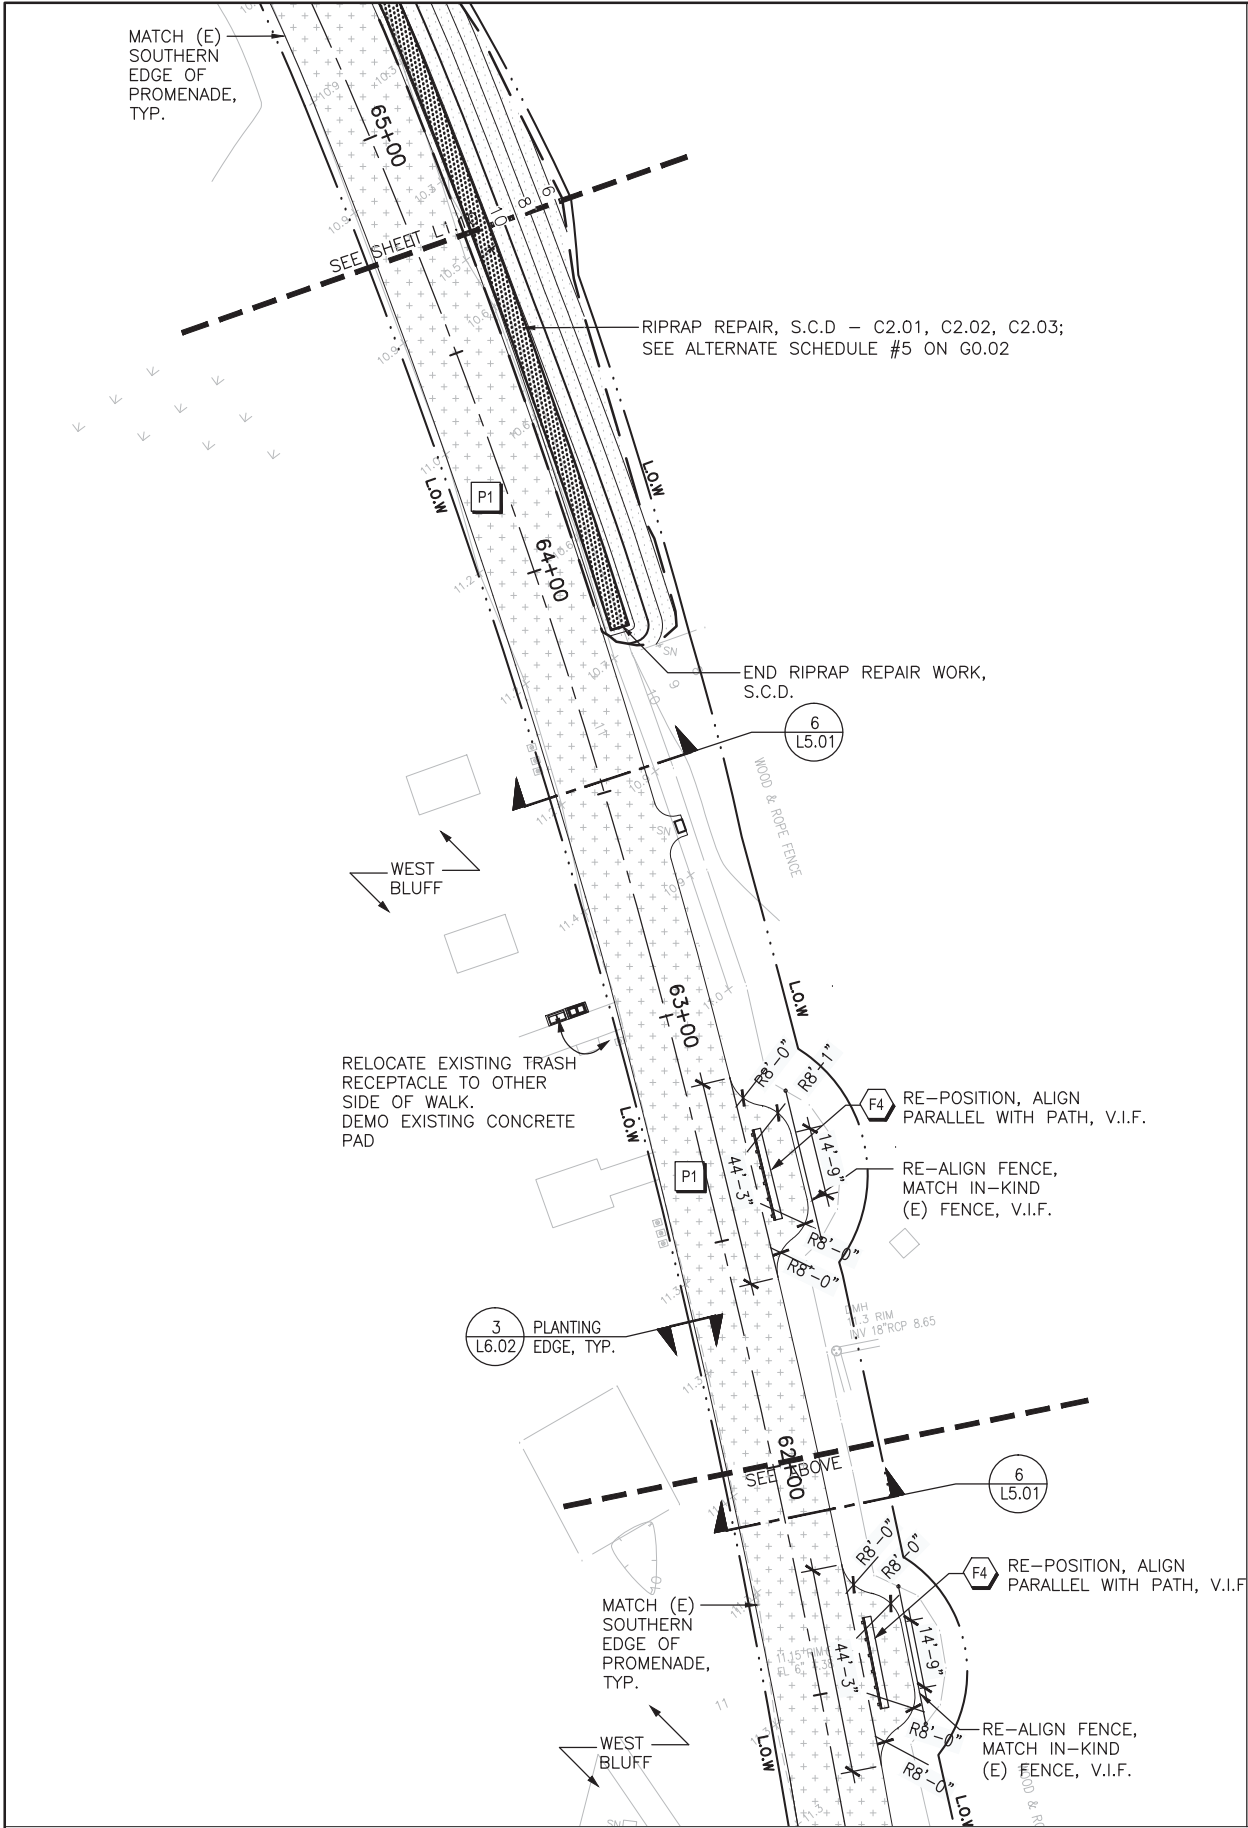

CMG
CONGER MOSS GUILLARD
500 THIRD STREET SUITE 215
SAN FRANCISCO, CA 94107
TELEPHONE: 415/498-3878
FACSIMILE: 415/498-3888

DESIGNED:
CMG
HN/JH/RG
TECH. REVIEW:
KC/GB/CR
DATE:
06.03.2016

SUB SHEET NO.



TITLE OF SHEET
LAYOUT AND MATERIALS PLAN
CRISSY FIELD CENTENNIAL PROJECT:
PROMENADE AND EAST BEACH REPAIRS
GOLDEN GATE NATIONAL RECREATION AREA
THE PRESIDIO OF SAN FRANCISCO


DRAWING NO.
L1.09
PMIS/PKG NO.
221770
SHEET
32 OF 61

PAVING

SITE ELEMENTS


SITE FURNITURE / WALLS

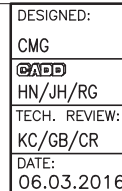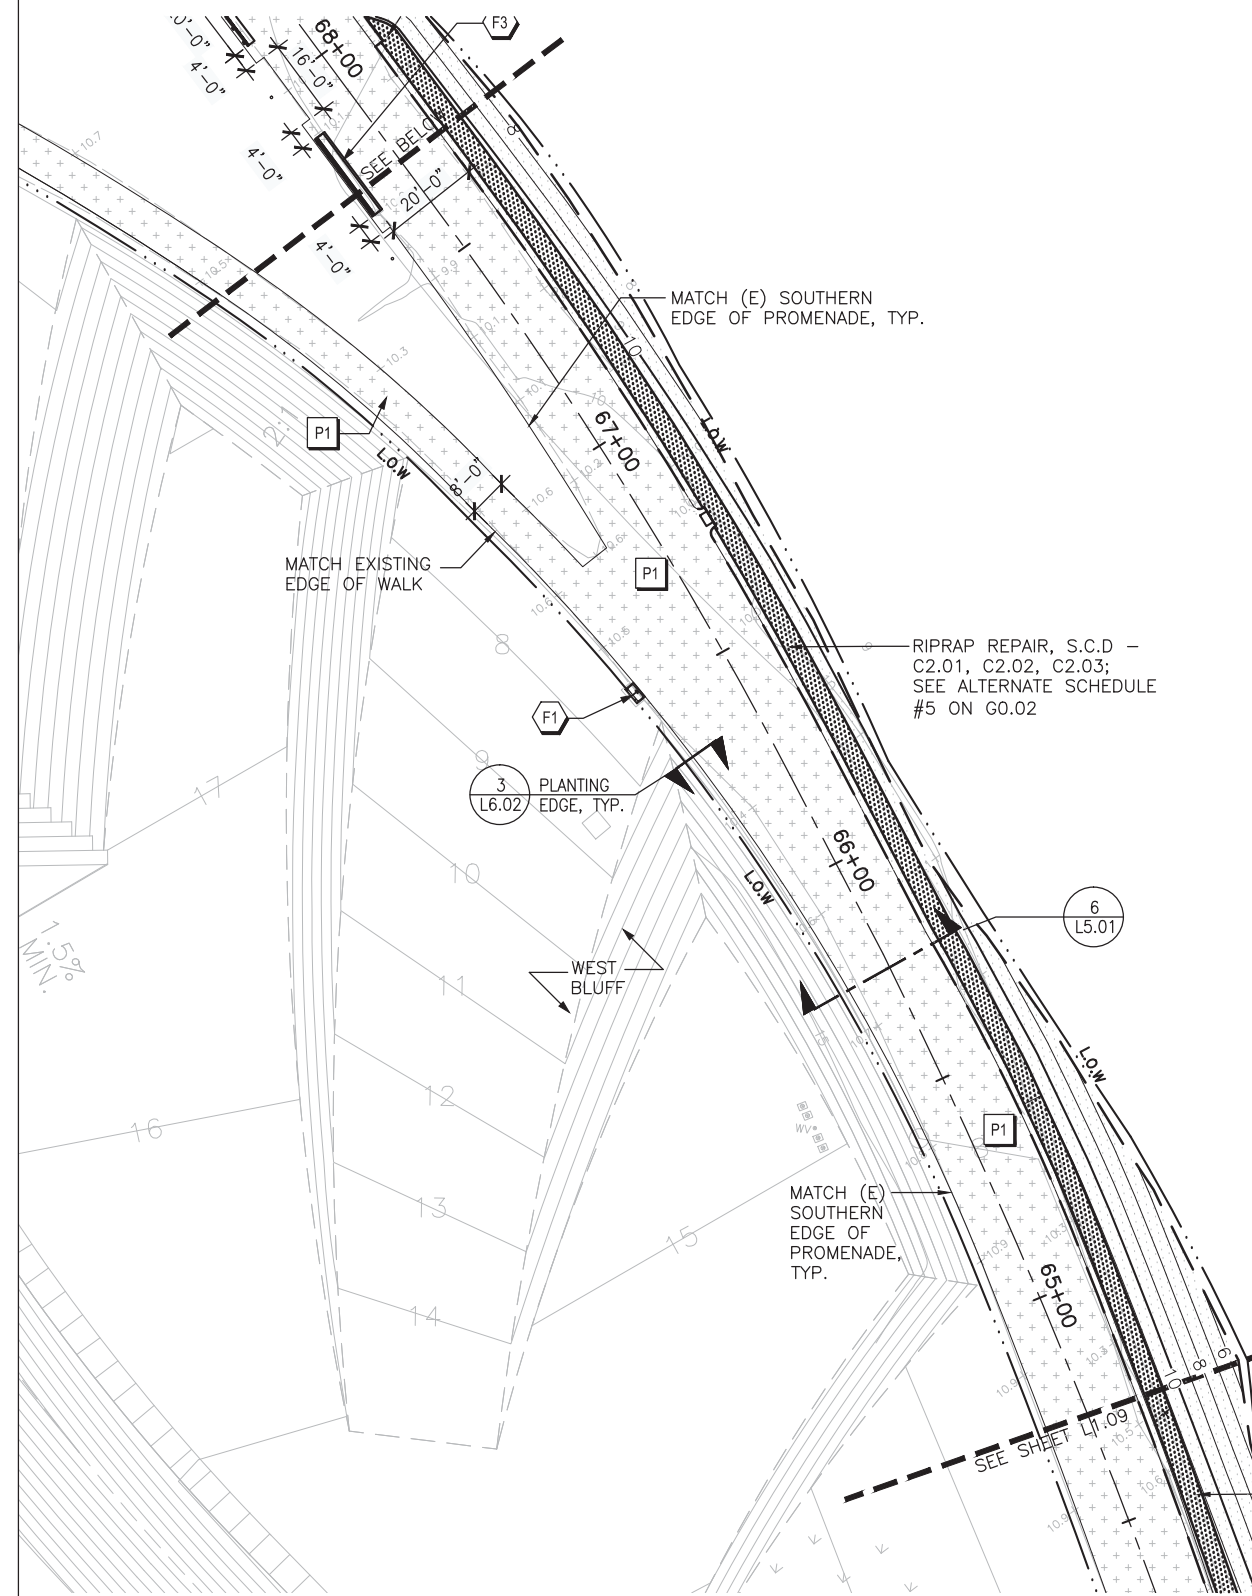

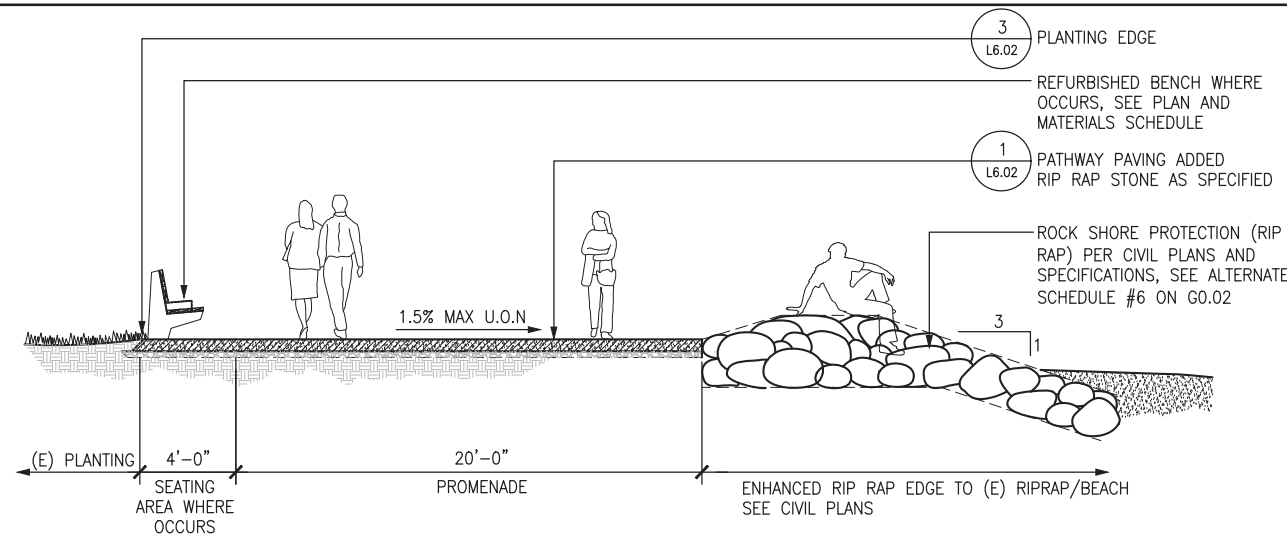


6 PROMENADE AT WEST BLUFF

SCALE: 1/4"=1'-0"

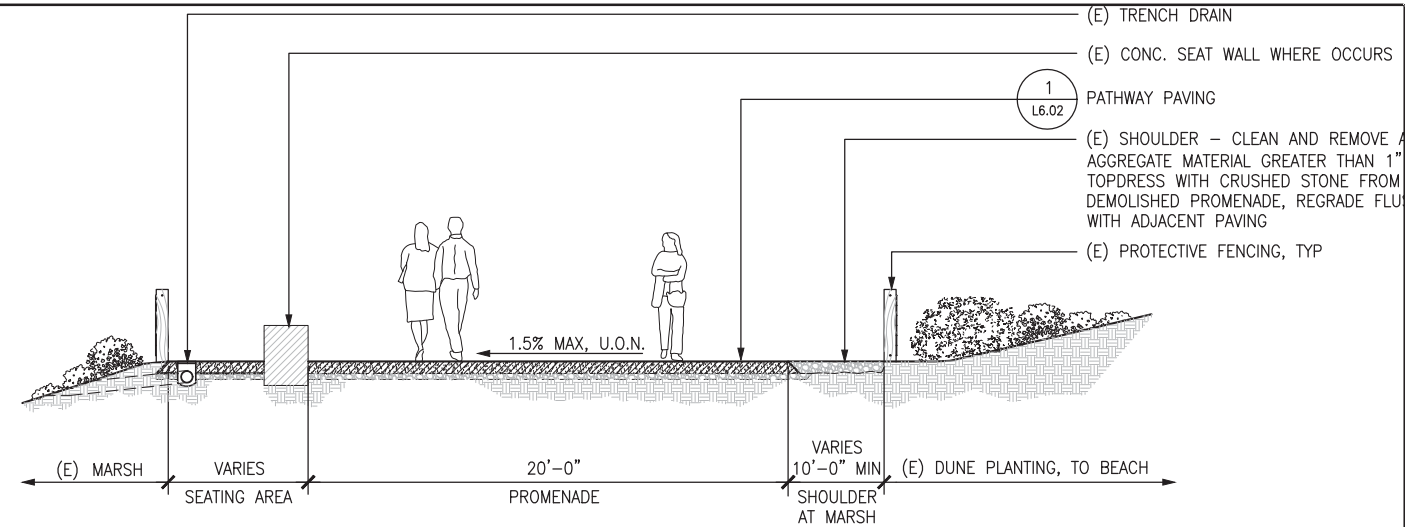


3 PROMENADE AT MARSH

SCALE: 1/4"=1'-0"

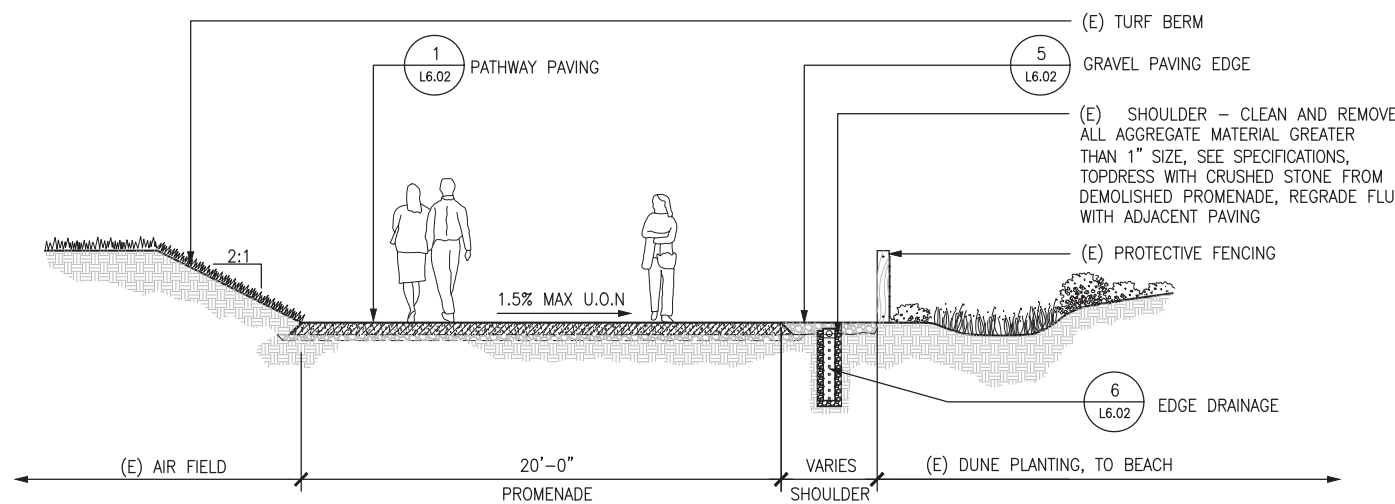


5 PROMENADE AT AIRFIELD

SCALE: 1/4"=1'-0"

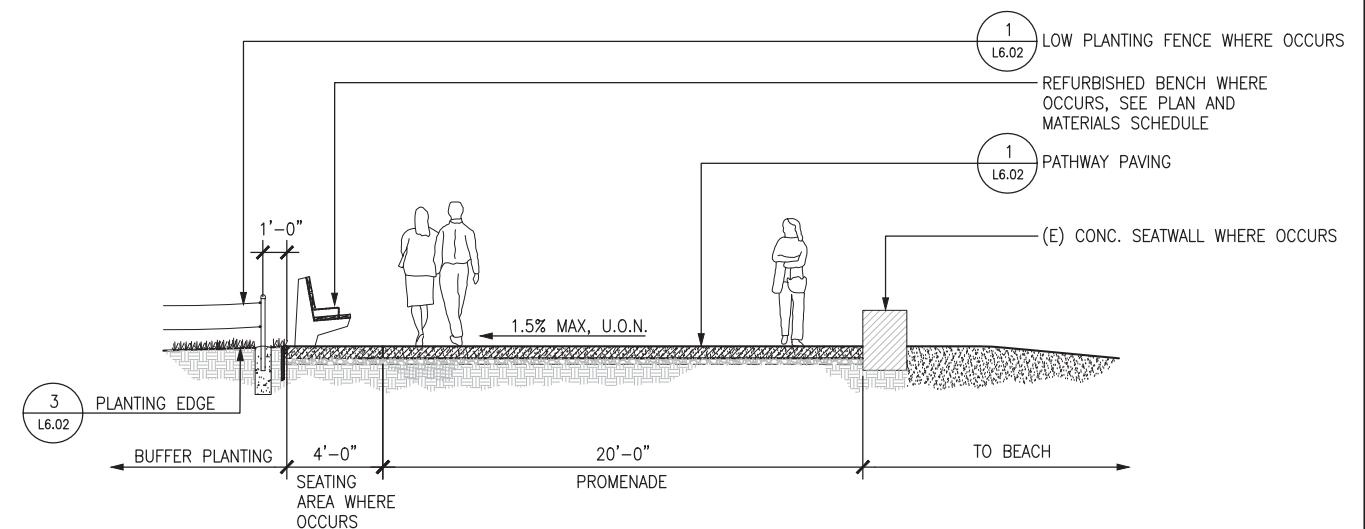


2 PROMENADE AT EAST BEACH

SCALE: 1/4"=1'-0"

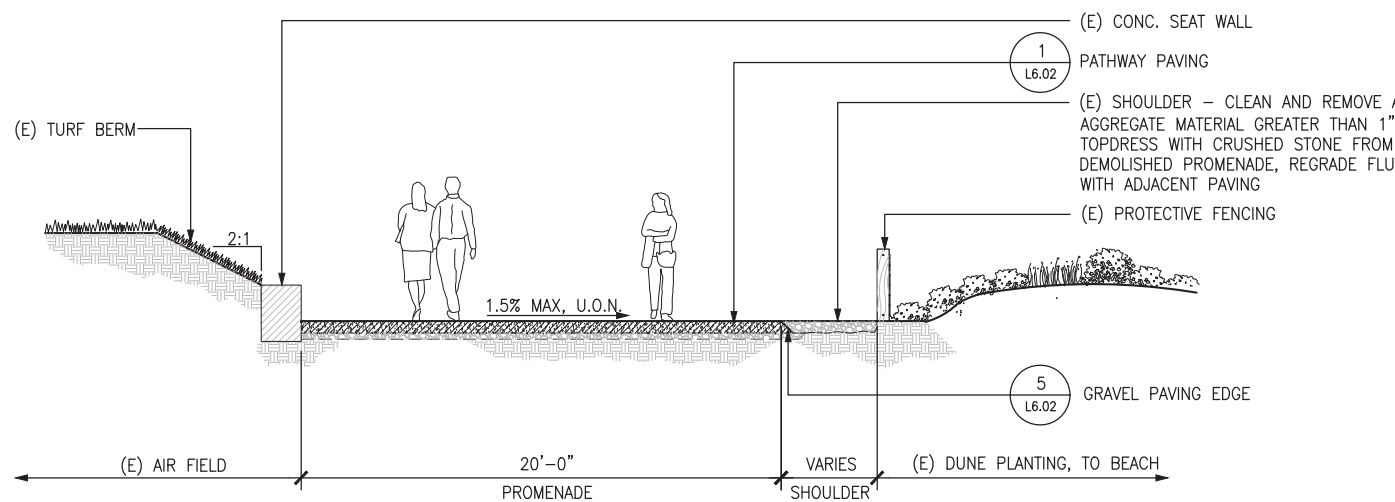

4 PROMENADE AT AIRFIELD SEATWALL

SCALE: 1/4"=1'-0"

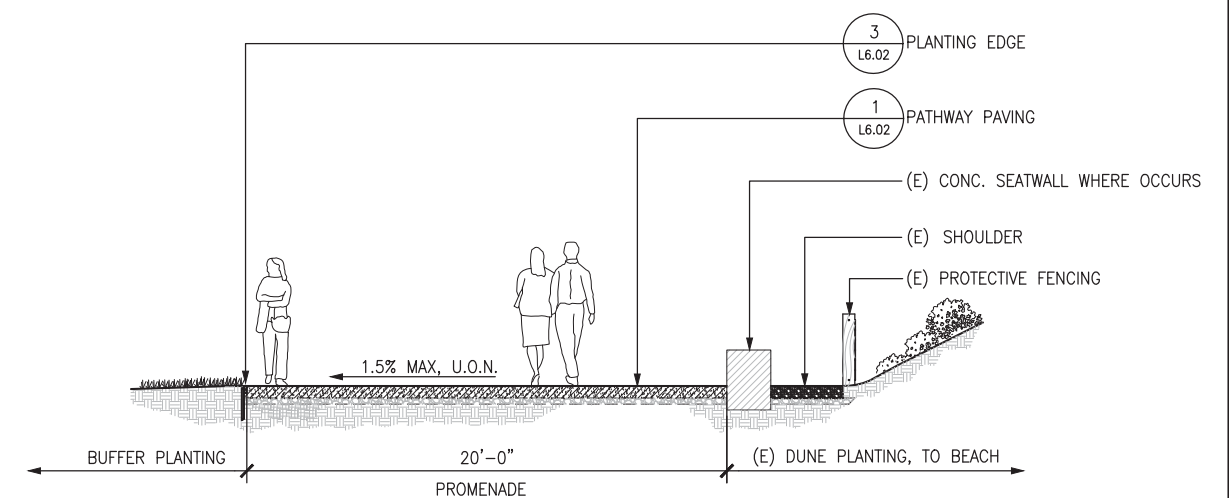

1 PROMENADE AT EAST BEACH DUNE

SCALE: 1/4"=1'-0"



CMG
CONGER MOSS GUILLARD
300 THIRD STREET SUITE 215
SAN FRANCISCO, CA 94107
TELEPHONE: 415/495-3070
FACSIMILE: 415/495-3088

DESIGNED:
CMG
HN/JH/RG
TECH. REVIEW:
KC/GB/CR
DATE:
06.03.2016

SUB SHEET NO.

TITLE OF SHEET
**SECTIONS
- PROMENADE**
CRISSY FIELD CENTENNIAL PROJECT:
PROMENADE AND EAST BEACH REPAIRS
GOLDEN GATE NATIONAL RECREATION AREA
THE PRESIDIO OF SAN FRANCISCO

DRAWING NO.
L5.01
PMIS/PKG NO.
221770
SHEET
52 OF 61