


VICINITY MAP

NOT TO SCALE

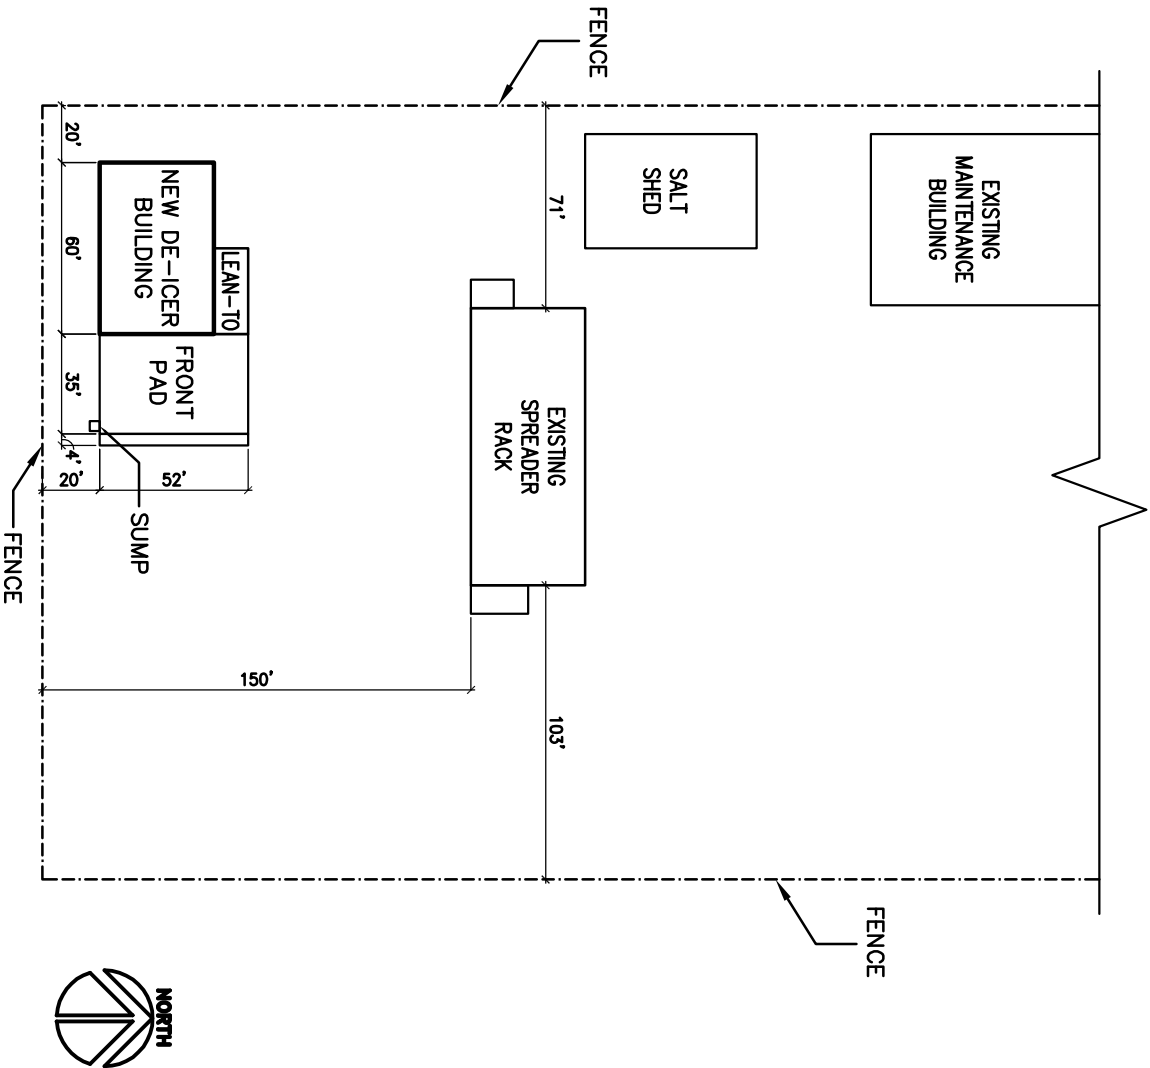

SITE PLAN

NOT TO SCALE

A FIRE EXTINGUISHER  
WILL BE PROVIDED AT  
EACH OVERHEAD DOOR  
BY THE DISTRICT.

THE NEW BUILDING IS FOR STORAGE OF  
SAND AND DE-ICING MATERIALS.  
MATERIALS ARE LOADED INTO DUMP  
TRUCKS FOR DELIVERY. NO OTHER  
TASKS WILL BE CONDUCTED IN THIS  
BUILDING. NO ONE WILL OCCUPY  
THE BUILDING FOR LONGER THAN ONE HOUR  
AT A TIME DURING THE ABOVE NOTED TASK.

SITE PLAN

DE-ICING MATERIALS BUILDING  
PAGE, ARIZONA

DRAWN BY: SCL	SCALE: AS NOTED	SHEET: 5 OF 23
PROJECT NO.: 160128	JANUARY 2007	



ARIZONA DEPARTMENT OF TRANSPORTATION  
ADMINISTRATIVE SERVICES DIVISION  
GENERAL OPERATIONS SUPPORT GROUP

REVISION DATES: