


10/29/18 11:35 JMINIZ R19 P:\17-0522 PULLMAN VISITORS CENTER\DESIGN & DOCUMENTS\ACAD\10/22/19\DRAWINGS\ARCH\A1.0 01FLRPN.DWG XREFS: \BASES\VA-FLRPN.DWG; \BASES\VA-NOTES.DWG;

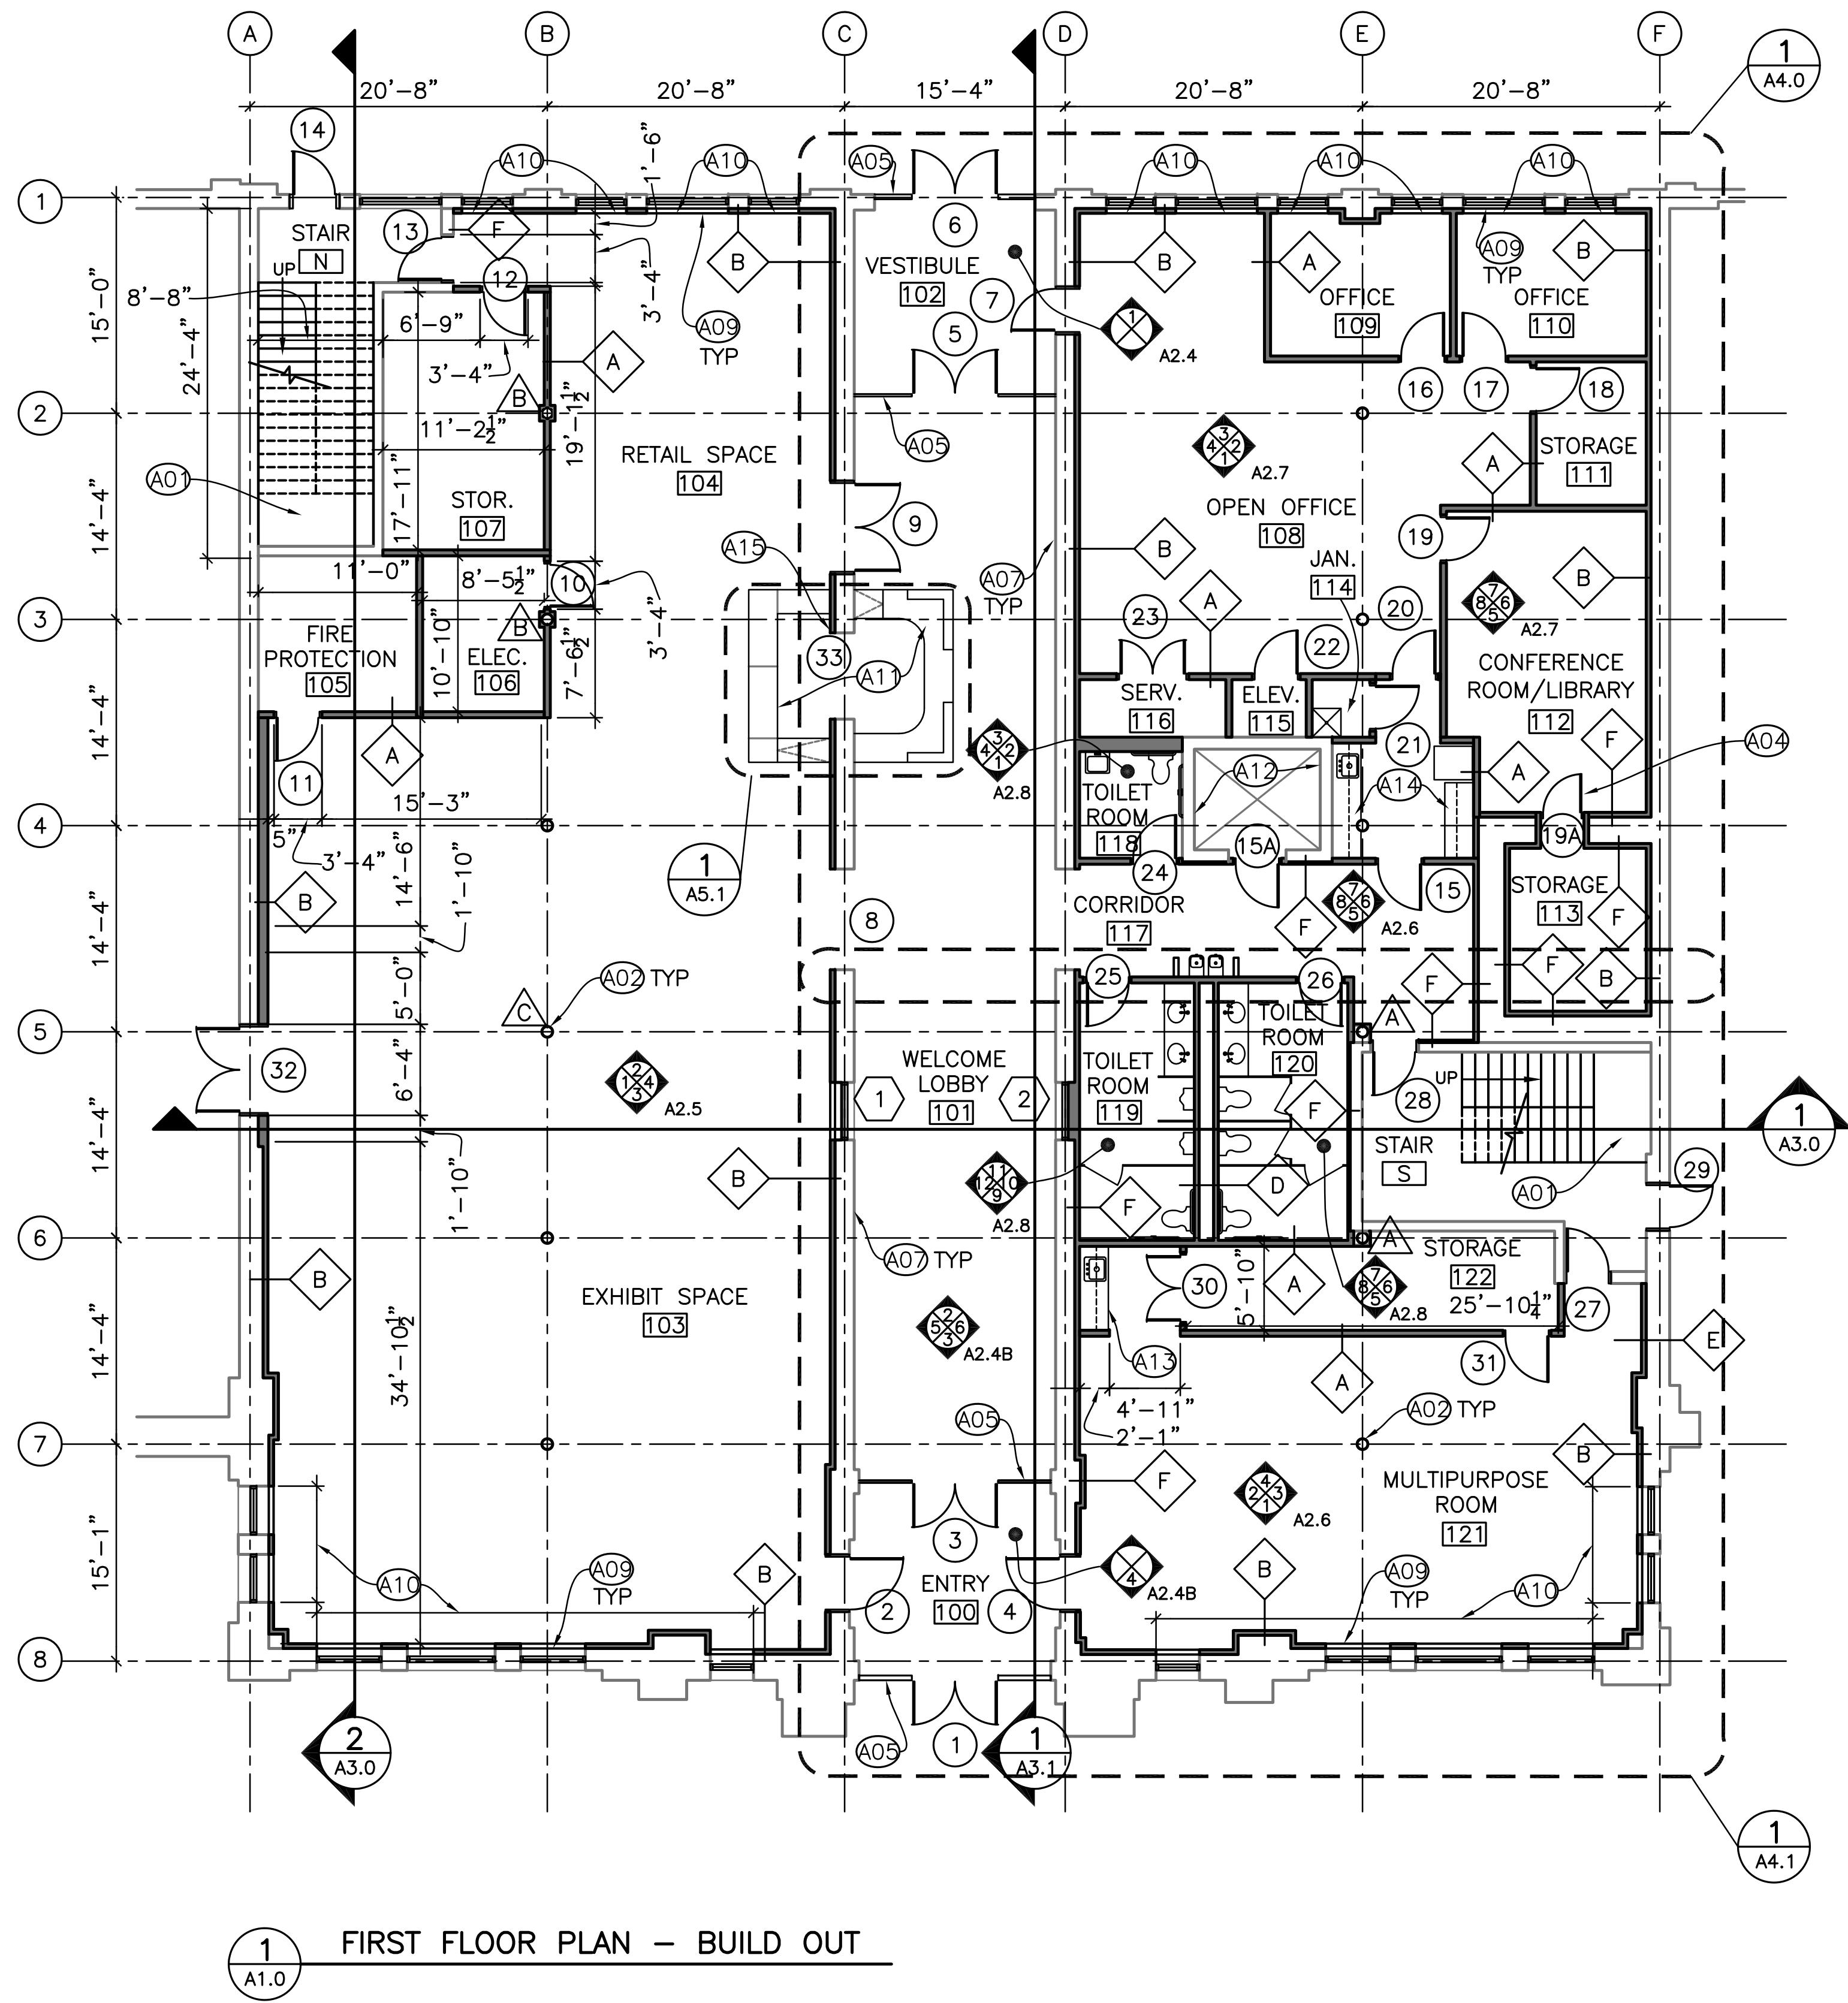

1 FIRST FLOOR PLAN - BUILD OUT
A1.0

GENERAL FLOOR PLAN NOTES

1. PROVIDE APPROPRIATE TRANSITIONS BETWEEN DISSIMILAR FLOOR MATERIALS. EXISTING AND NEW FLOOR AND CEILING SURFACES TO ALIGN.
2. PROVIDE UNIFORM AND LEVEL SURFACES PRIOR TO INSTALLATION OF NEW FLOORING.
3. FLOOR SURFACES SHALL BE FIRM, STABLE, AND SLIP RESISTANT PER ICC/ANSI A117.1-2003 SECTION 302.1.
4. FORWARD / FRONT APPROACH AND SIDE / PARALLEL APPROACH REACH RANGE FOR ALL CONTROLS AND OPERATING MECHANISMS TO BE 15" TO 48" PER ICC/ANSI A117.1-2003 CHAPTER 3.308.


FLOOR PLAN LEGEND

- NEW WALL, SEE WALL TYPES A5.0
- EXISTING WALL TO REMAIN
- NEW DOOR, SEE DOOR SCHEDULE A6.1
- WALL TAG, SEE WALL TYPES A5.0
- DOOR TAG, SEE DOOR SCHEDULE A6.1
- WINDOW TAG, SEE WINDOW SCHEDULE A6.3
- COLUMN TAG, SEE WALL TYPES A5.0

FLOOR PLAN KEYNOTES


- NEW EGRESS STAIR TO BE CODE COMPLIANT COMMERCIAL GRADE CONCRETE-FILLED METAL PAN SYSTEM. PROVIDE CODE-COMPLIANT HANDRAILS, SIGNAGE, AND LIGHTING.
- EXISTING STEEL COLUMN TO REMAIN. SCRAPE, PRIME & PAINT.
- EXISTING MASONRY VAULT WALLS AND CEILING TO REMAIN.
- PROVIDE NEW DOOR AT RESTORED MASONRY OPENING.
- NEW GLAZED STOREFRONT SYSTEM AT EXISTING MASONRY OPENING.
- PROVIDE NEW TEMPERED GLASS WINDOW ASSEMBLY AT EXISTING MASONRY OPENING.
- CLEAN, RESTORE, AND REPOINT ALL INTERIOR MASONRY SURFACES TO REMAIN EXPOSED THROUGHOUT THE FIRST FLOOR, INCLUDING LIMESTONE BASE AND DECORATIVE BRICK AT WELCOME LOBBY. SEE MASONRY DETAILS.
- INFILL EXISTING NON-ORIGINAL MASONRY OPENING TO MATCH ORIGINAL MASONRY CONSTRUCTION/APPEARANCE. SEE MASONRY DETAILS.
- PROVIDE NEW INTERIOR WOOD WINDOW TRIM (HEAD, JAMBS, AND SILL) AT ALL EXTERIOR WINDOWS. SEE DETAILS A6.3.
- PROVIDE MOTORIZED WINDOW SHADES AT EXTERIOR WINDOWS AS NOTED.
- NEW CUSTOM MILLWORK DESK AND TRANSACTION COUNTER. SEE A5.3.
- NEW ELEVATOR SHAFT. ELEVATOR NOT IN CONTRACT.
- NEW CUSTOM MILLWORK CABINETRY, WITH HANDWASHING SINK. SEE A5.2.
- NEW KITCHENETTE WITH CUSTOM MILLWORK CABINETRY, REFRIGERATOR, DISHWASHER, SINK & MICROWAVE. SEE A5.2.
- PROVIDE NEW SECURABLE METAL GATE AT MASONRY OPENING.

8 0 8 16
SCALE OF FEET

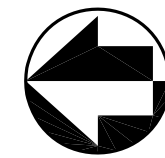

DESIGNED: BLS GADD JD/MR TECH. REVIEW: AT/ET DATE: 10/29/18	SUB SHEET NO. A1.0B	TITLE OF SHEET ARCHITECTURAL PLAN FIRST FLOOR BUILD OUT PULLMAN NATIONAL MONUMENT CHICAGO, ILLINOIS	DRAWING NO. 590 129285 PMIS/PKG NO. 223195 SHEET 16 OF 90
--	-----------------------------------	---	--

10/29/18 11:40 JMINIZ R19 P:\18-0504 PULLMAN ADMIN EXTERIOR\DESIGN & DOCUMENTS\ACAD\PULL\223195 DRAWINGS\ARCH\A1.1 MEZZFLN.DWG XREFS: ..\BASES\XA-FLRPN.DWG; ..\BASES\XA-NOTES.DWG;

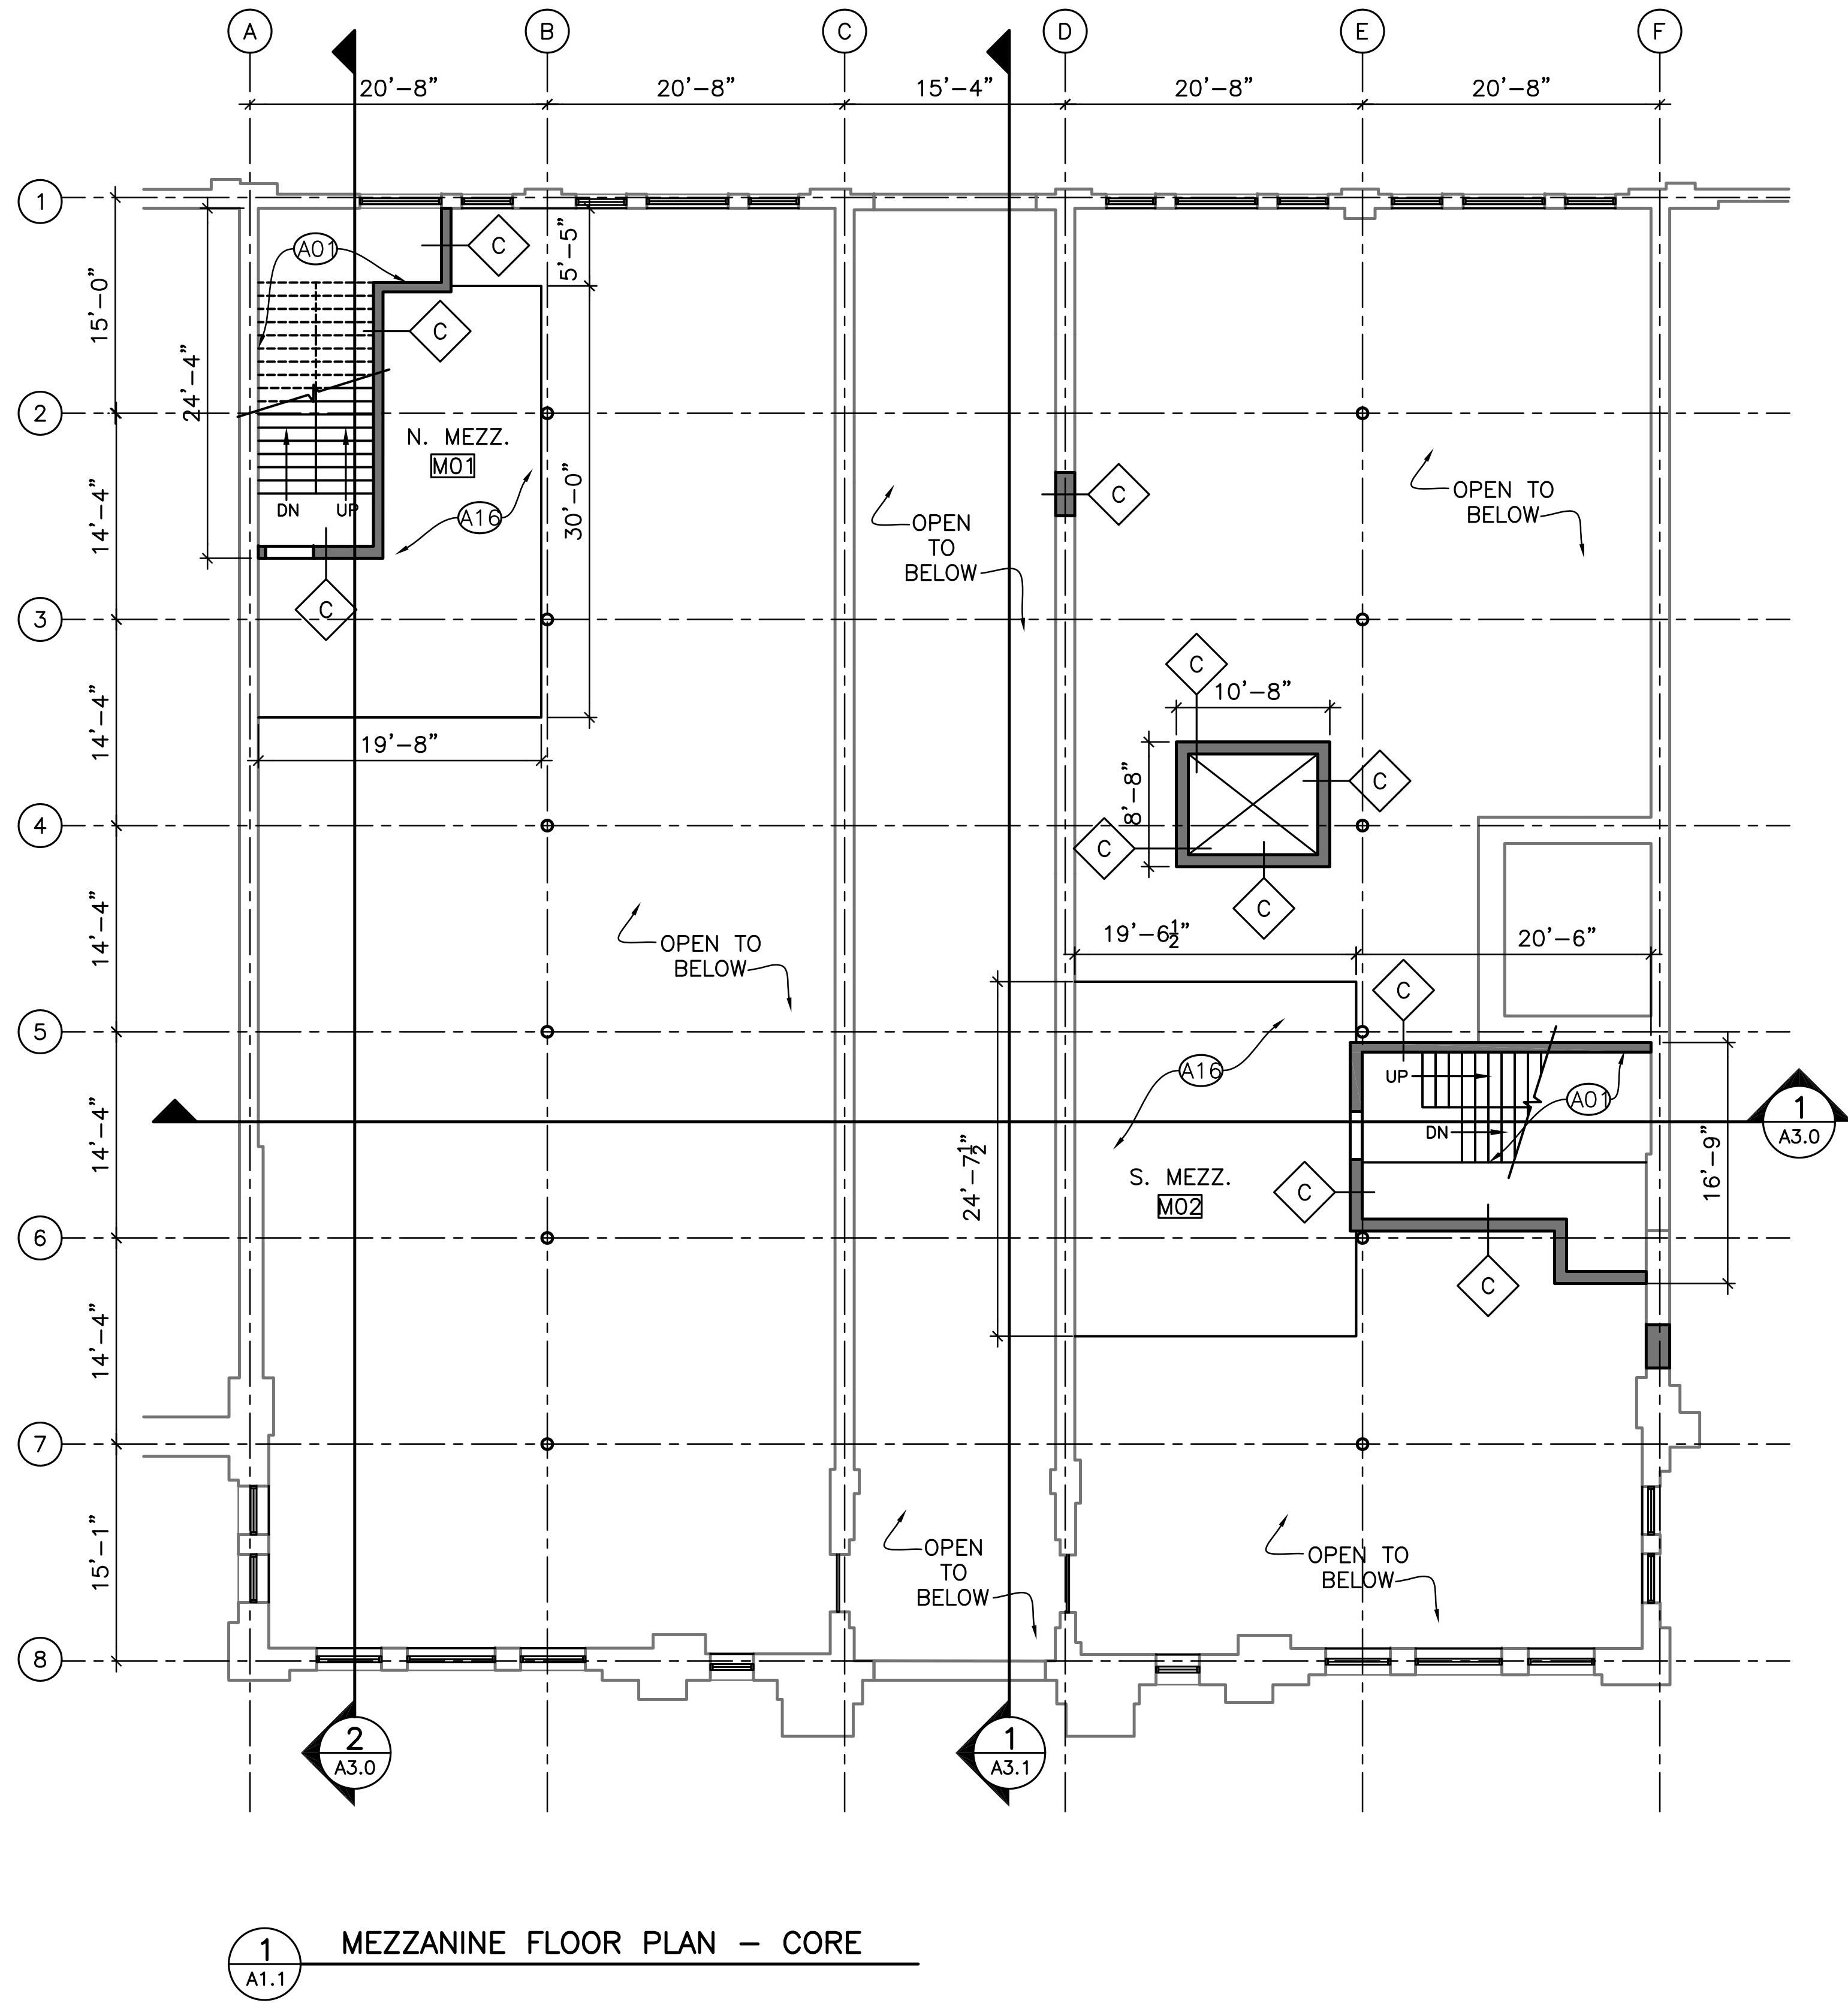

FLOOR PLAN LEGEND

- NEW WALL, SEE WALL TYPES A5.0
- EXISTING WALL TO REMAIN
- NEW DOOR, SEE DOOR SCHEDULE A6.1
- WALL TAG, SEE WALL TYPES A5.0


FLOOR PLAN NOTES

- NEW EGRESS STAIR TO BE CODE COMPLIANT COMMERCIAL GRADE CONCRETE-FILLED METAL PAN SYSTEM. PROVIDE CODE-COMPLIANT HANDRAILS, SIGNAGE, AND LIGHTING.
- NEW MEZZANINE LEVEL FLOOR STRUCTURE. SEE STRUCTURAL DRAWINGS.



DESIGNED: BLS GADD JD/MR TECH. REVIEW: AT/ET DATE: 10/29/18	SUB SHEET NO. A1.1A	TITLE OF SHEET ARCHITECTURAL PLAN MEZZANINE LEVEL CORE PULLMAN NATIONAL MONUMENT CHICAGO, ILLINOIS	DRAWING NO. — — PMIS/PKG NO. 250678 SHEET 17 of 90
--	-----------------------------------	--	---

10/29/18 17:12 JMINIZ R19 P:\18-0504 PULLMAN ADMIN EXTERIOR\DESIGN & DOCUMENTS\ACAD\PULL\223195\DRAWINGS\ARCH\A1.3 03FLRPN.DWG XREFS: ..\BASES\VA-FLRPN.DWG; ..\BASES\VA-NOTES.DWG;

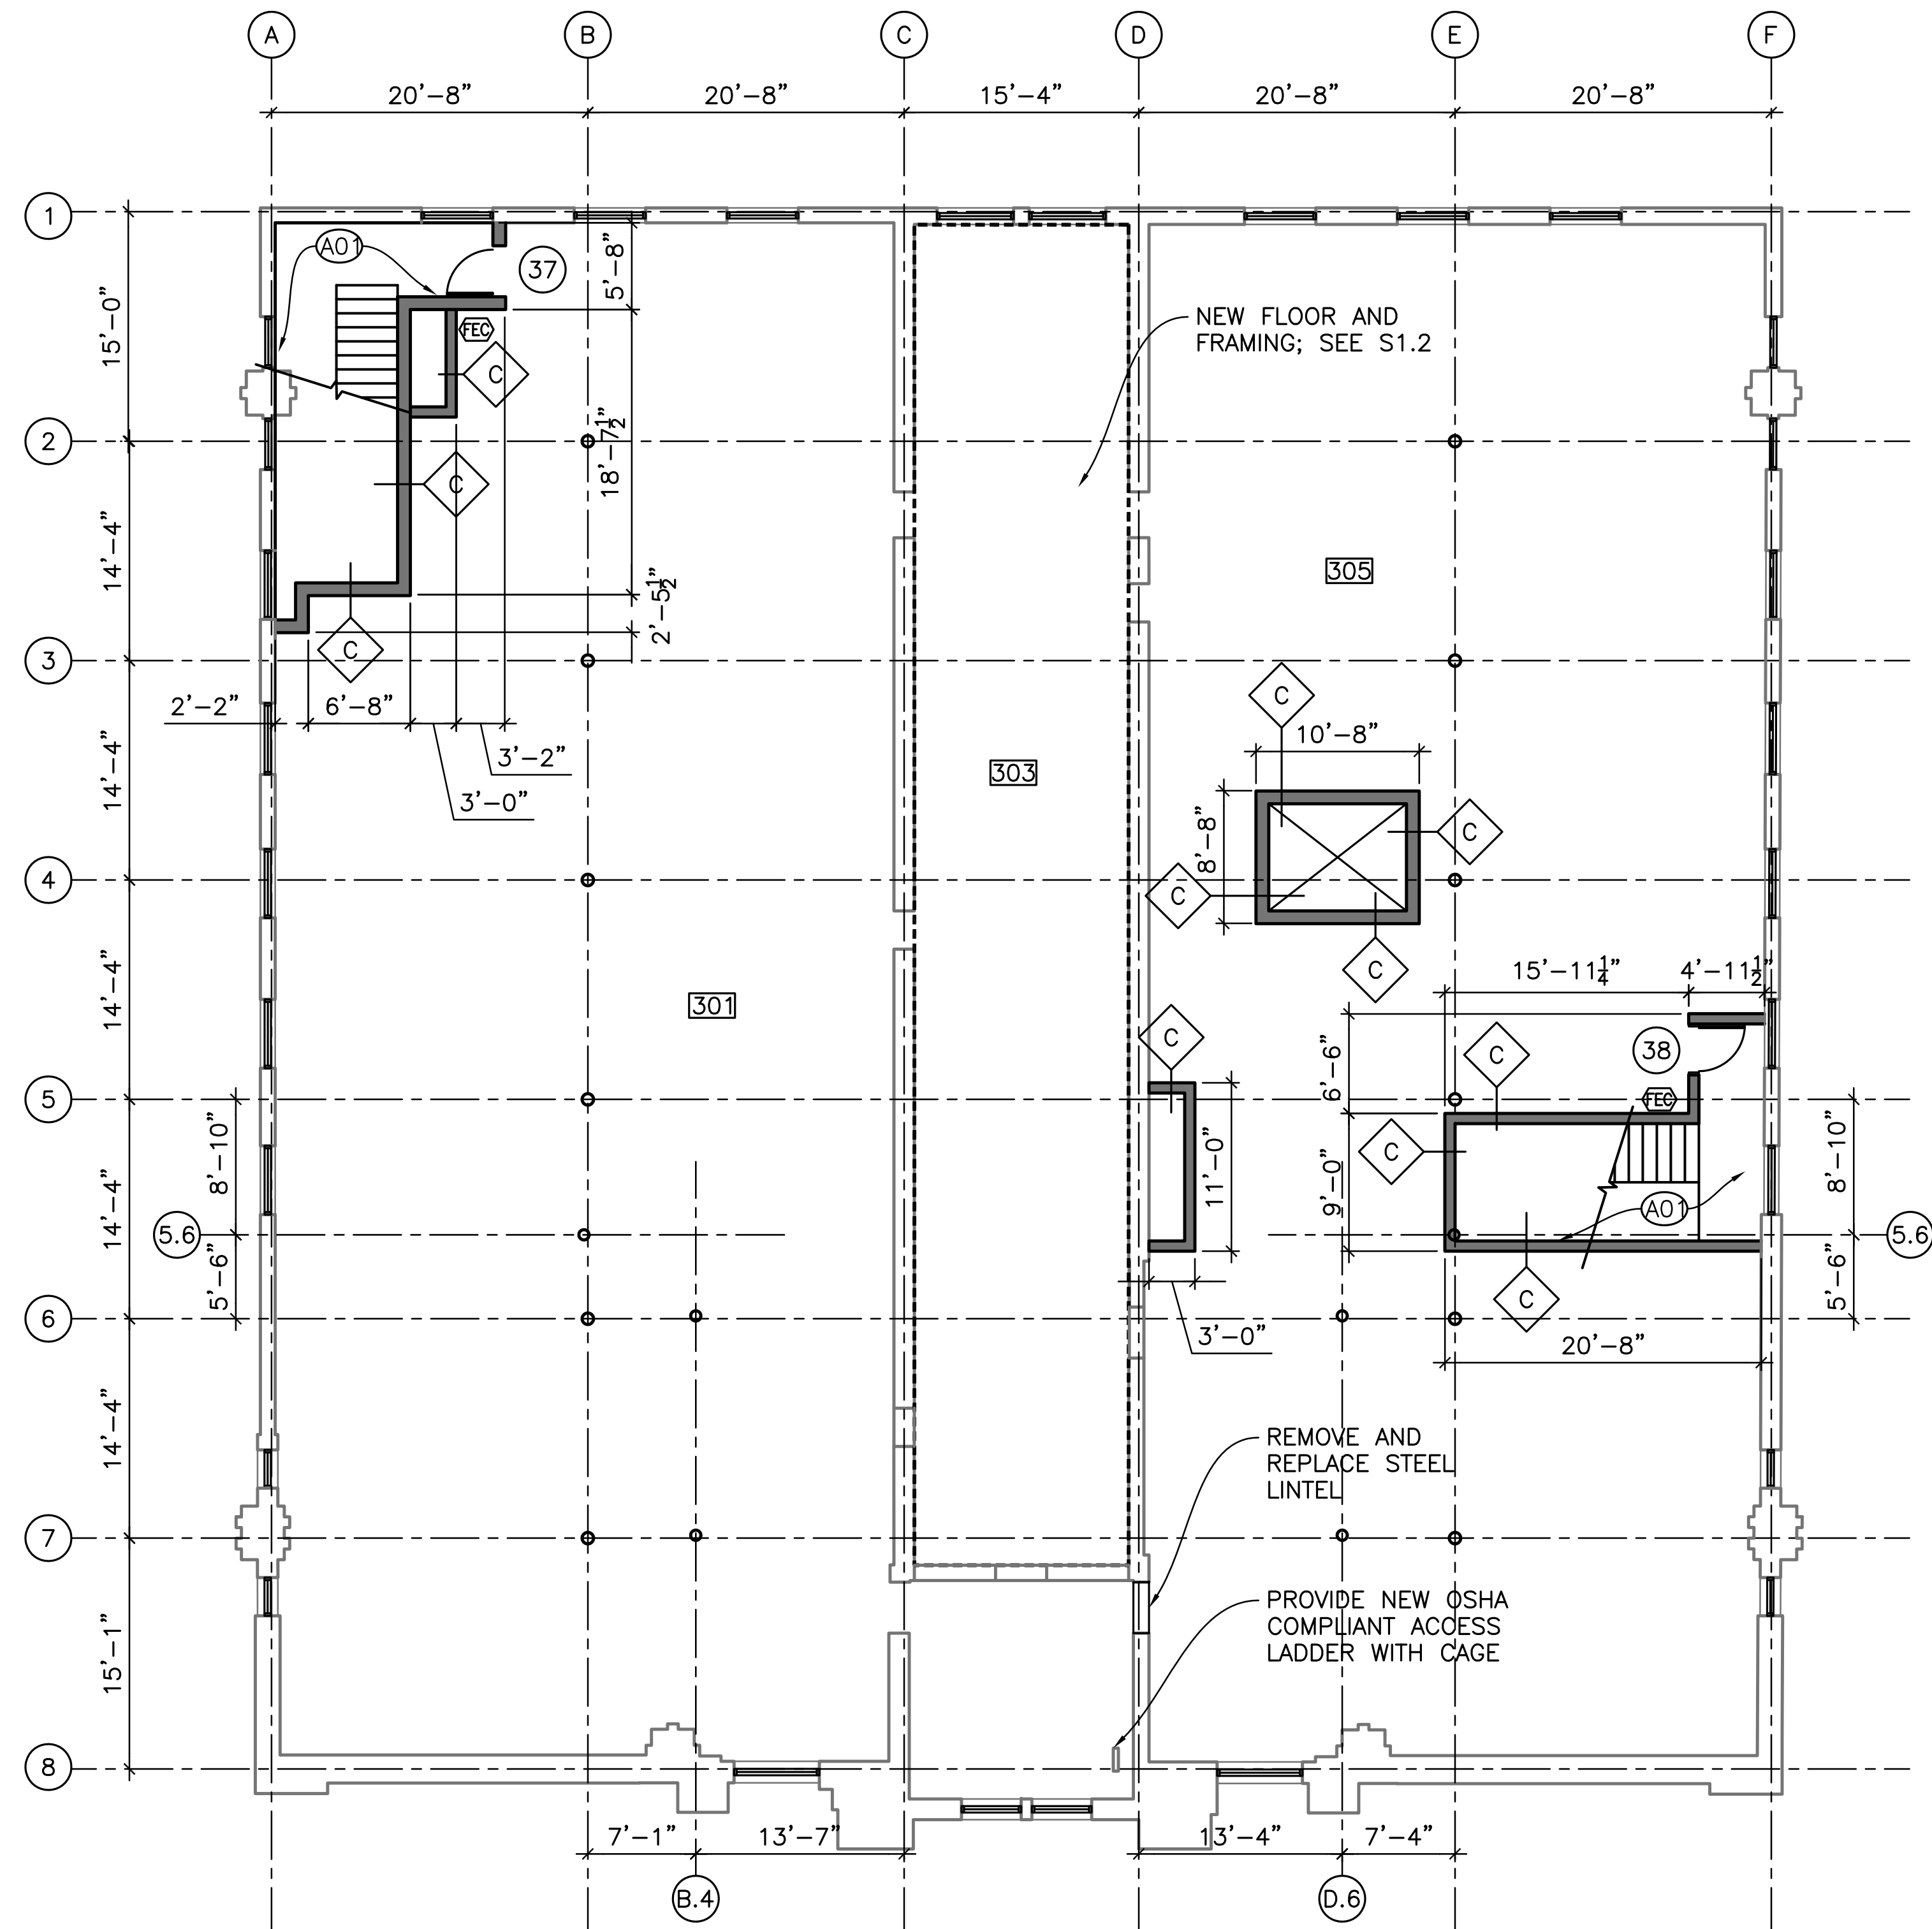


1 THIRD FLOOR PLAN - CORE
A1.3

FLOOR PLAN LEGEND

- NEW WALL, SEE WALL TYPES A5.0
- EXISTING WALL TO REMAIN
- NEW DOOR, SEE DOOR SCHEDULE A6.1
- WALL TAG, SEE WALL TYPES A5.0
- DOOR TAG, SEE DOOR SCHEDULE A6.1

FLOOR PLAN NOTES

- A01 NEW EGRESS STAIR TO BE CODE COMPLIANT COMMERCIAL GRADE CONCRETE-FILLED METAL PAN SYSTEM. PROVIDE CODE-COMPLIANT HANDRAILS, SIGNAGE, AND LIGHTING.

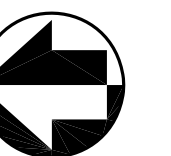

DESIGNED: BLS GADD JM	SUB SHEET NO. A1.3A	TITLE OF SHEET ARCHITECTURAL PLAN THIRD FLOOR CORE PULLMAN NATIONAL MONUMENT CHICAGO, ILLINOIS	DRAWING NO. — — PMIS/PKG NO. 250678 SHEET 20 OF 90
--------------------------------	----------------------------	---	--