




DESIGNED BY	V.E.L. 5/5/58
DATE	5/5/58
	PLANS & DESIGN
	ENGINEERING

FORESTRY	INDUSTRY
<i>ewp.</i>	


DESIGNED BY

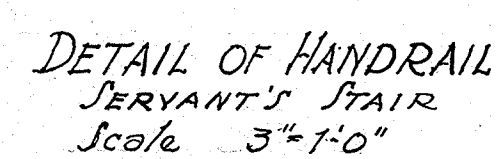

SECOND FLOOR PLAN
Scale $\frac{1}{4}" = 1'-0"$

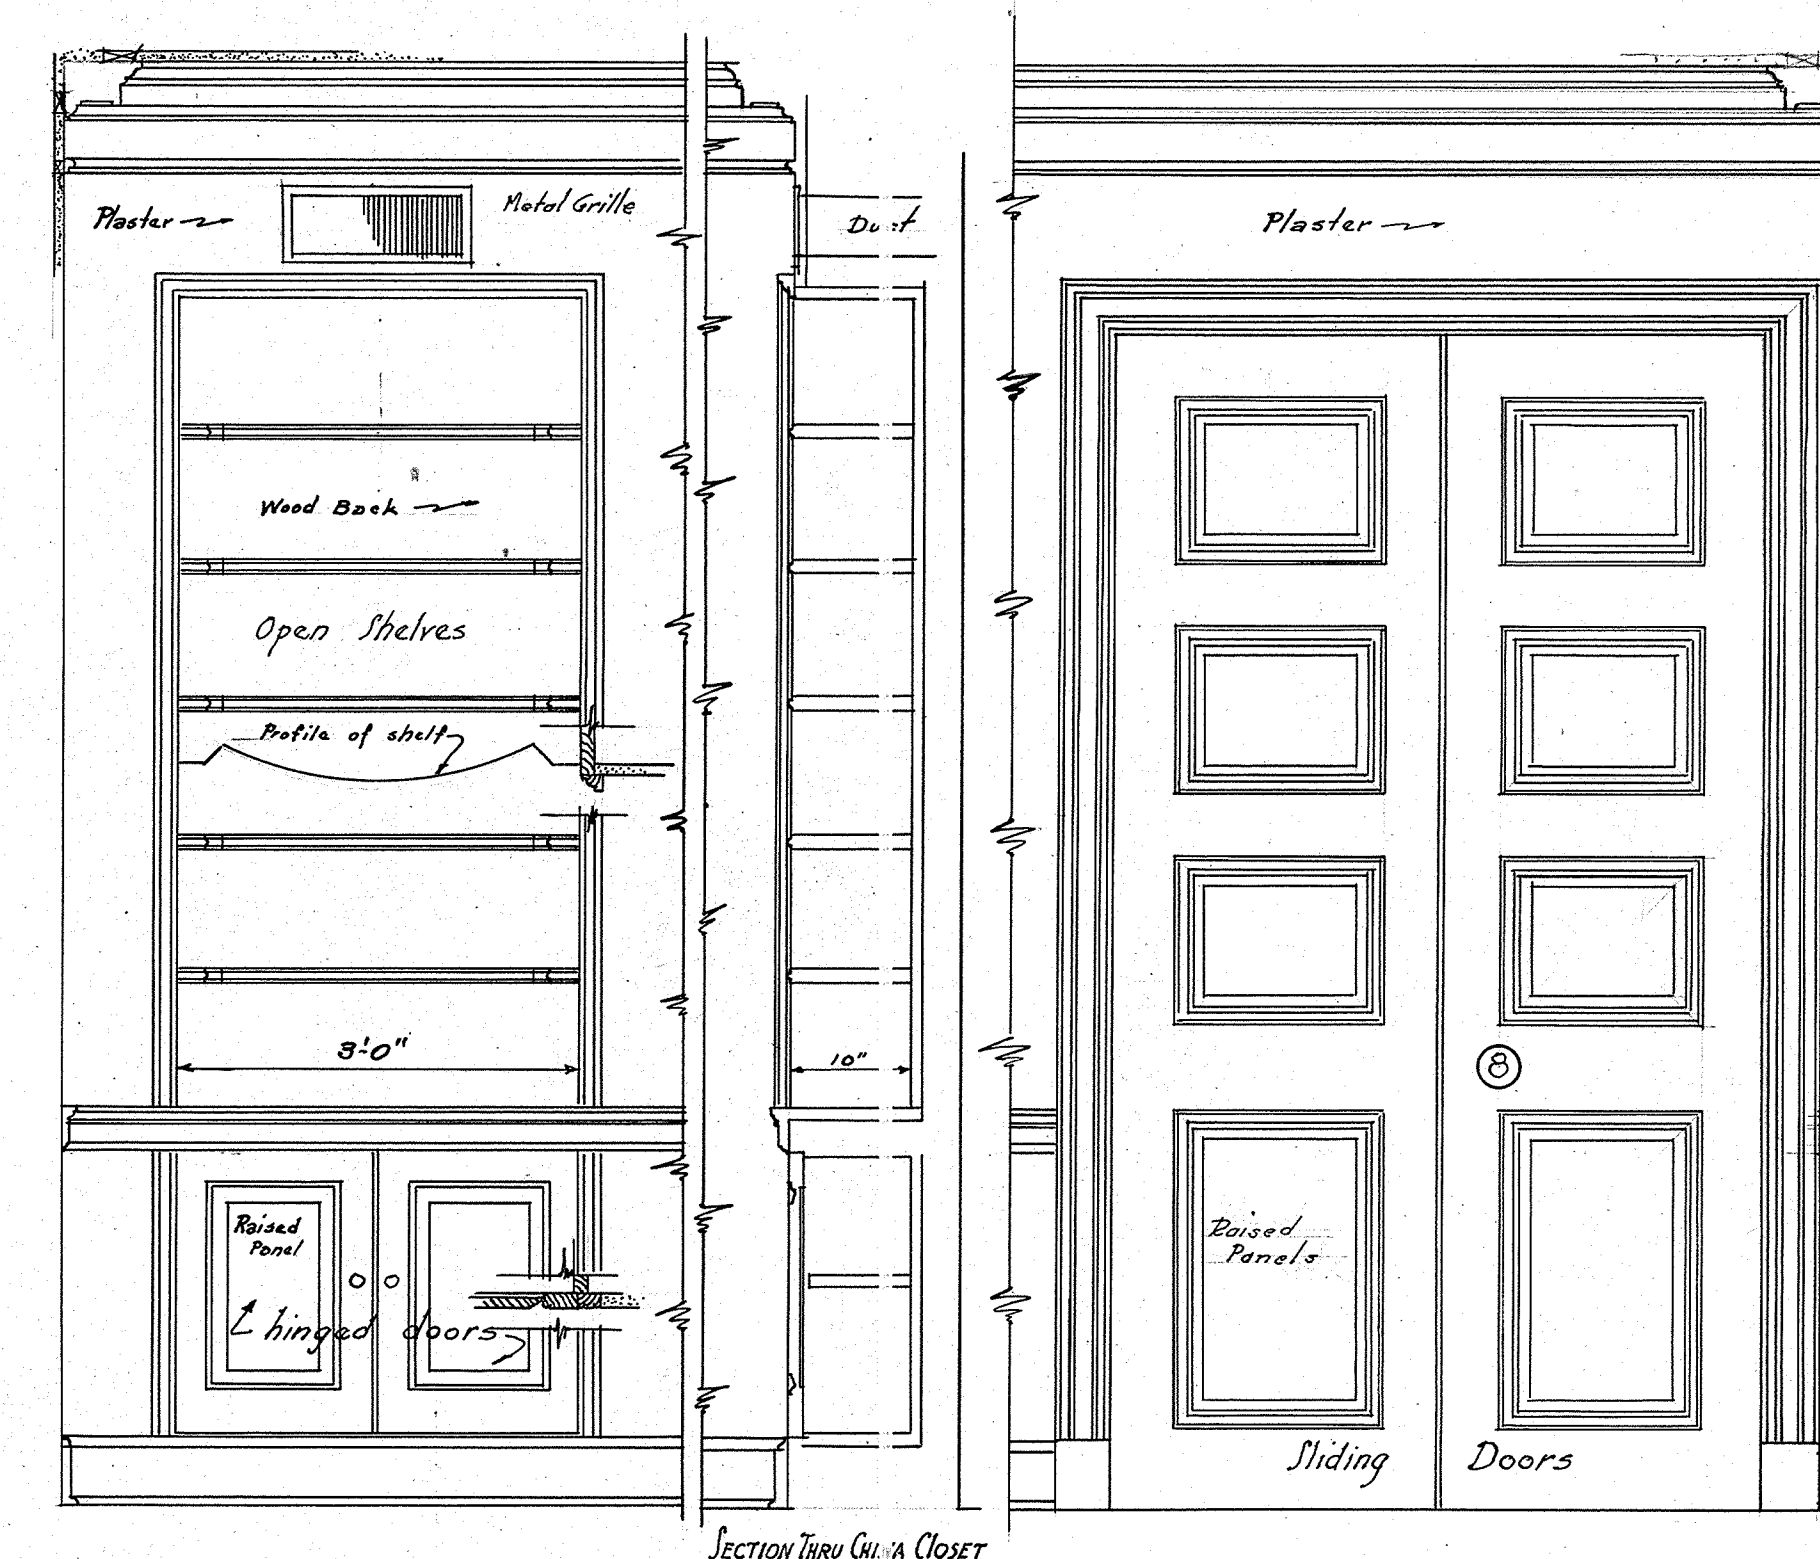 

SOUTH ELEVATION OF DINING ROOM
Scale $\frac{3}{4}" = 1'-0"$

 Job Completed 4-1939 Date

UNITED STATES
DEPARTMENT OF THE INTERIOR
NATIONAL PARK SERVICE
BRANCH OF PLANS AND DESIGN
PREPARED BY
WASHINGTON
OFFICE

OFFICE

SUPERINTENDENT'S RESIDENCE

NAME OF PROJECT

LEE DRIVE

LOCATION

FRED. & SPOTTS, NAT'L MILITARY PARK

NAME OF PARK OR MONUMENT

REGION
1

SHEET 4 of 11
DRAWING NO.
NMP-FS
2070