
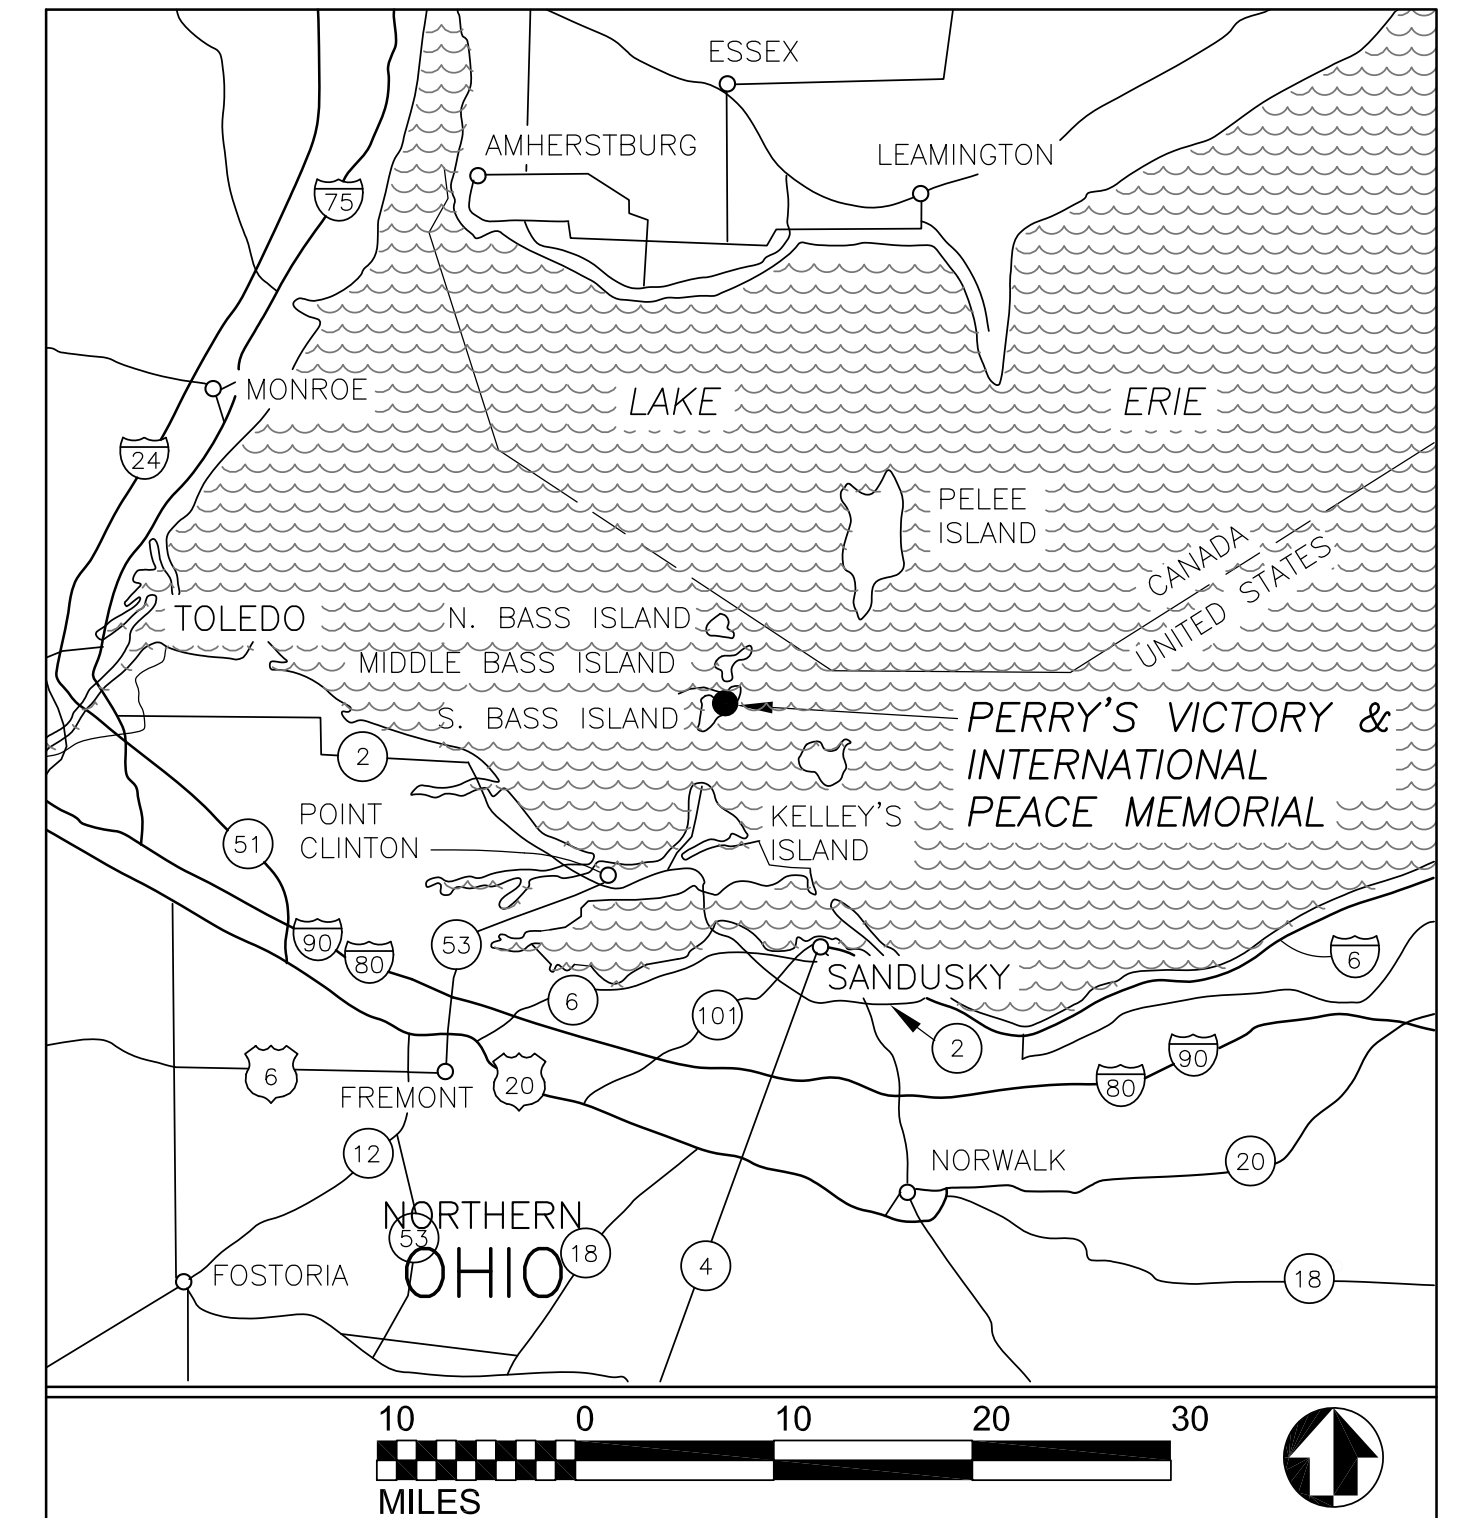


C:\Users\sscharen\OneDrive - Quinn Evans Architects, Inc\Desktop\PEVI_Local\Drawings\95% DD\PEVI\242270\Drawings\GEN\PEVICOV.DWG, Layout1, 4/8/2021 9:27:18 PM, sscharen, Adobe PDF


LEGEND

- — — — — PARK BOUNDARY
- - - - - PROJECT BOUNDARY

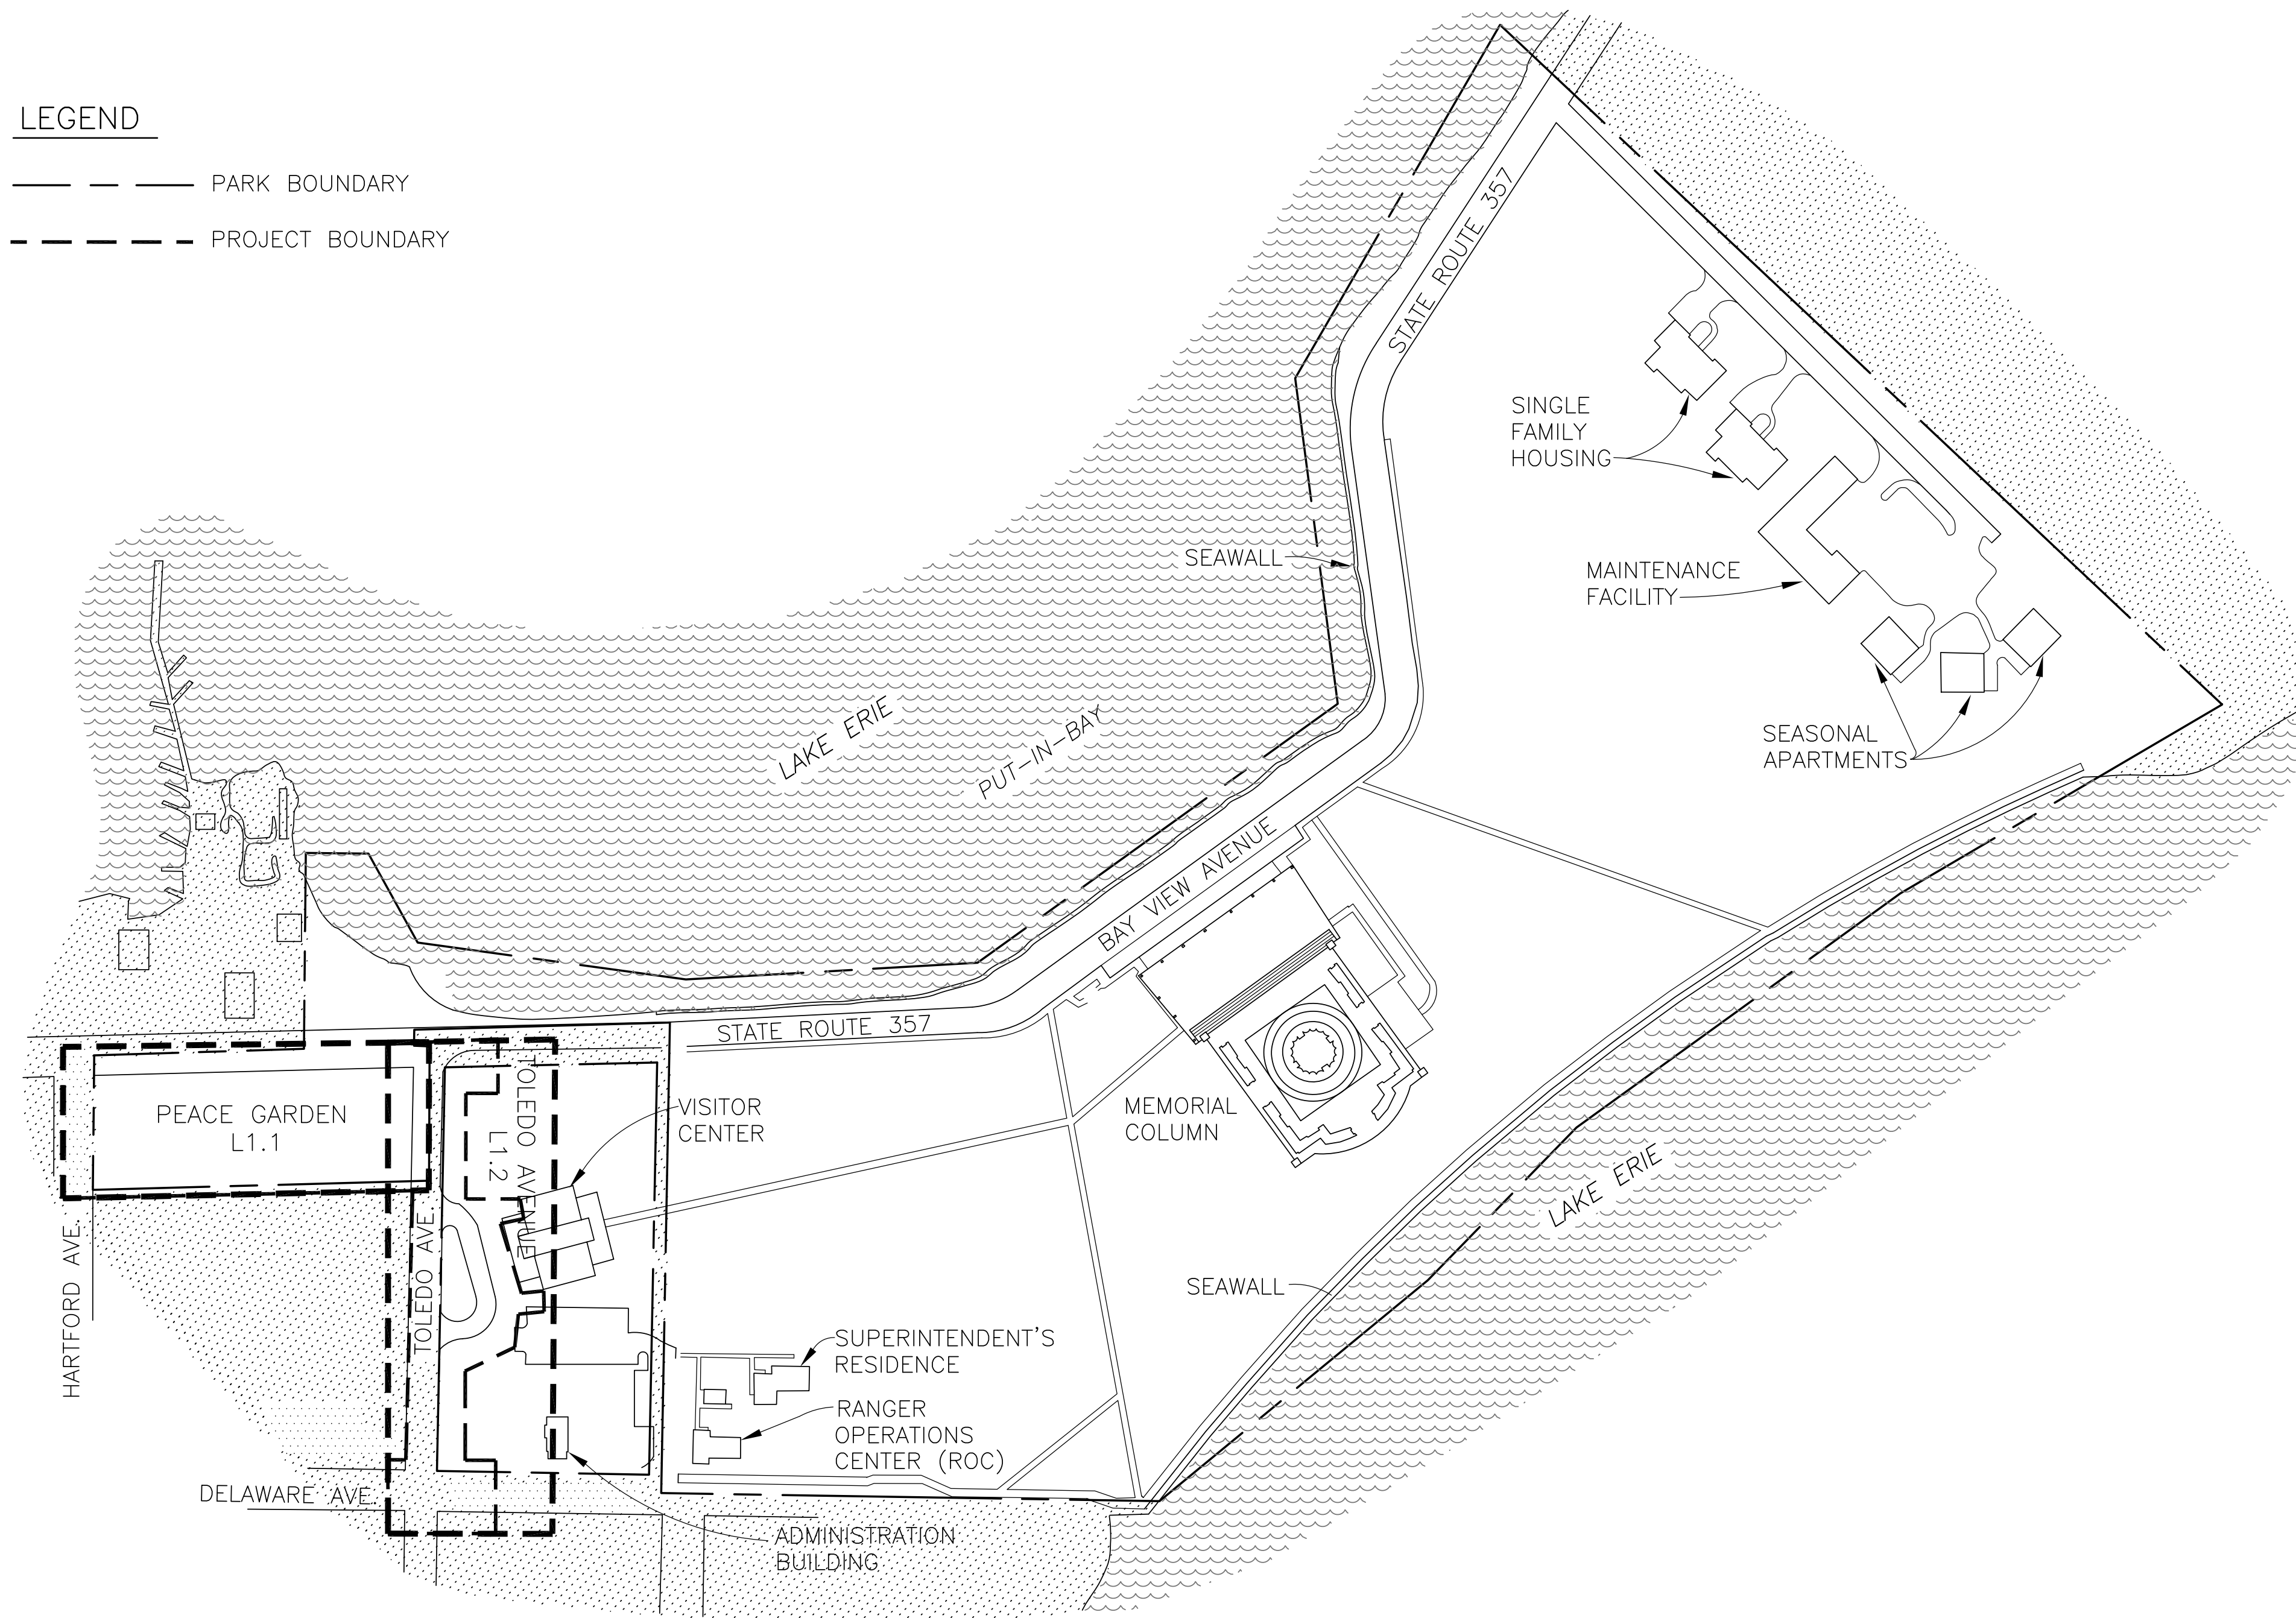


PERRY'S VICTORY VISITOR EXPERIENCE PLAN

PERRY'S VICTORY AND INTERNATIONAL PEACE MEMORIAL

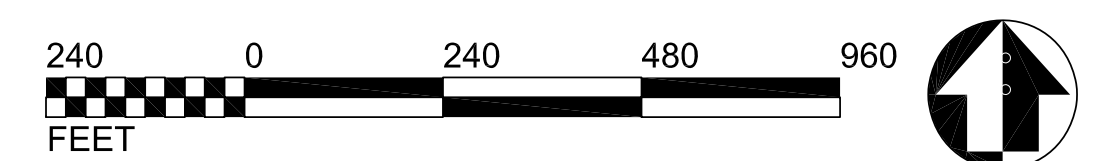

BASIC DATA: BOUNDARY MAP 370/41.010A 10/87; REVISED & REDRAWN 4/92. UPDATED 11/98. SGS.

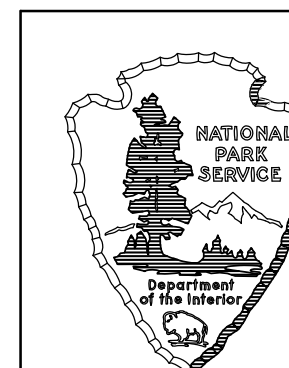

95% DD

UNITED STATES
DEPARTMENT OF THE INTERIOR

NATIONAL PARK SERVICE
DENVER SERVICE CENTER

TITLE OF PROJECT
PERRY'S VICTORY VISITOR
EXPERIENCE PLAN

NAME OF PARK
PERRY'S VICTORY AND
INTERNATIONAL PEACE MEMORIAL

REGION
MIDWEST

COUNTY
OTTAWA

STATE
OHIO

DRAWING NO.
PEVI XX

PKG.
NO. 24
22
70

SHEET
1
OF 14

C:\Users\sscharen\OneDrive - Quinn Evans Architects, Inc\Desktop\PEVI_Local\Drawings\95% DD\PEVI\242270\Drawings\GEN\G0.0--GENERAL.dwg, G0.0, 4/8/2021 9:29:19 PM, sscharen, Adobe PDF


GENERAL NOTES


1. TOPOGRAPHIC SURVEY WAS PREPARED BY SAM, LLC.
2. THE CONTRACTOR SHALL OBTAIN, AT THEIR OWN EXPENSE, APPLICABLE CODES, LICENSES, STANDARDS, SPECIFICATIONS, PERMITS, BONDS, ETC. WHICH AREA NECESSARY TO PERFORM THE WORK.
3. THE CONTRACTOR SHALL BE RESPONSIBLE FOR NOTIFYING THE APPROPRIATE GOVERNING AGENCIES AT LEAST 2 BUSINESS DAYS PRIOR TO START UP OR RESTART OF ANY WORK.
4. LOCATION OF UNDERGROUND UTILITIES SHOWN ON THE PLANS ARE APPROXIMATE. OWNER AND CONSULTANTS ASSUME NO RESPONSIBILITY FOR THE LOCATIONS AND ACCURACY OF UTILITIES INDICATED ON THE PLANS. THE CONTRACTOR SHALL LOCATE, CLEARLY MARK AND MAINTAIN EXISTING UTILITIES ON THE SITE PRIOR TO WORK START UP. CALL THE UTILITY NOTIFICATION CENTER OF OHIO 1 (800) 362-2764 PRIOR TO WORK START UP.
5. THE CONTRACTOR SHALL BE RESPONSIBLE FOR THE PROTECTION OF ALL UTILITIES AND REPAIR OF UTILITIES IF DAMAGED. REPAIR SHALL BE DONE AT NO ADDITIONAL COST TO THE NPS. ALL WORK IN UTILITY EASEMENTS SHALL BE PERFORMED ACCORDING TO THE REQUIREMENTS OF THE GOVERNING AGENCY.
6. THE CONTRACTOR SHALL PROVIDE TEMPORARY BARRICADES, SIGNAGE AND OTHER FORMS OF PROTECTION AS REQUIRED TO PROTECT NPS PERSONNEL AND THE GENERAL PUBLIC FROM INJURY DUE TO CONSTRUCTION ACTIVITIES.
7. DO NOT DAMAGE ADJACENT PROPERTIES (INCLUDING FENCES). THE CONTRACTOR SHALL PROMPTLY REPAIR ANY DAMAGE TO ADJACENT PROPERTIES AT NO ADDITIONAL COST TO THE NPS.
8. THE CONTRACTOR SHALL CONDUCT CONSTRUCTION OPERATIONS IN A MANNER TO ENSURE MINIMUM INTERFERENCE WITH ROADS, TRAILS, WALKS AND OTHER FACILITIES. DO NOT CLOSE, BLOCK, OR OBSTRUCT ROADS, WALKS, OR OTHER FACILITIES WITHOUT NPS WRITTEN PERMISSION. PROVIDE ALTERNATE ROUTES AROUND CLOSED OR OBSTRUCTED TRAFFIC WAYS (INCLUDING SIDEWALKS, ETC. ASSUME REQUIRED SAFETY AND ACCESS MEASURES NECESSARY TO PROTECT THE PUBLIC DURING CONSTRUCTION OPERATIONS).
9. LIMIT OF WORK IS INDICATED ON LAYOUT DRAWINGS.
10. THE CONTRACTOR SHALL ENSURE ALL PAVED SURFACES MEET ABAAS STANDARDS.

SHEET INDEX


G0.0	GENERAL NOTES AND SHEET INDEX
C2.1	DEMOLITION PLAN
C3.1	DIMENSION PLAN
C4.1	GRADING PLAN
L1.1	MATERIALS AND LAYOUT – PEACE PARK
L1.2	MATERIALS AND LAYOUT – TOLEDO AVENUE
L2.1	PLANTING PLAN – PEACE PARK
L2.2	PLANTING PLAN – TOLEDO AVENUE
L2.3	PLANTING DETAILS
L3.1	DETAILS
L3.2	DETAILS
L3.3	DETAILS – WAYFINDING
L3.4	ELEVATIONS

<div>95% DD</div> <div>NOT FOR</div> <div>CONSTRUCTION</div>	DESIGNED:	SUB SHEET NO.	TITLE OF SHEET	DRAWING NO.
	SS			PEVI
	<div>0400</div>			XXXXXX
	EHC			PMIS/PKG NO.
	TECH. REVIEW:	GO.0	GENERAL NOTES AND SHEET INDEX	242270
DATE:				SHEET
	4/9/2021		PERRY'S VICTORY & INTERNATIONAL PEACE MEMORIAL PERRY'S VICTORY VISITOR EXPERIENCE PLAN	2 OF 14

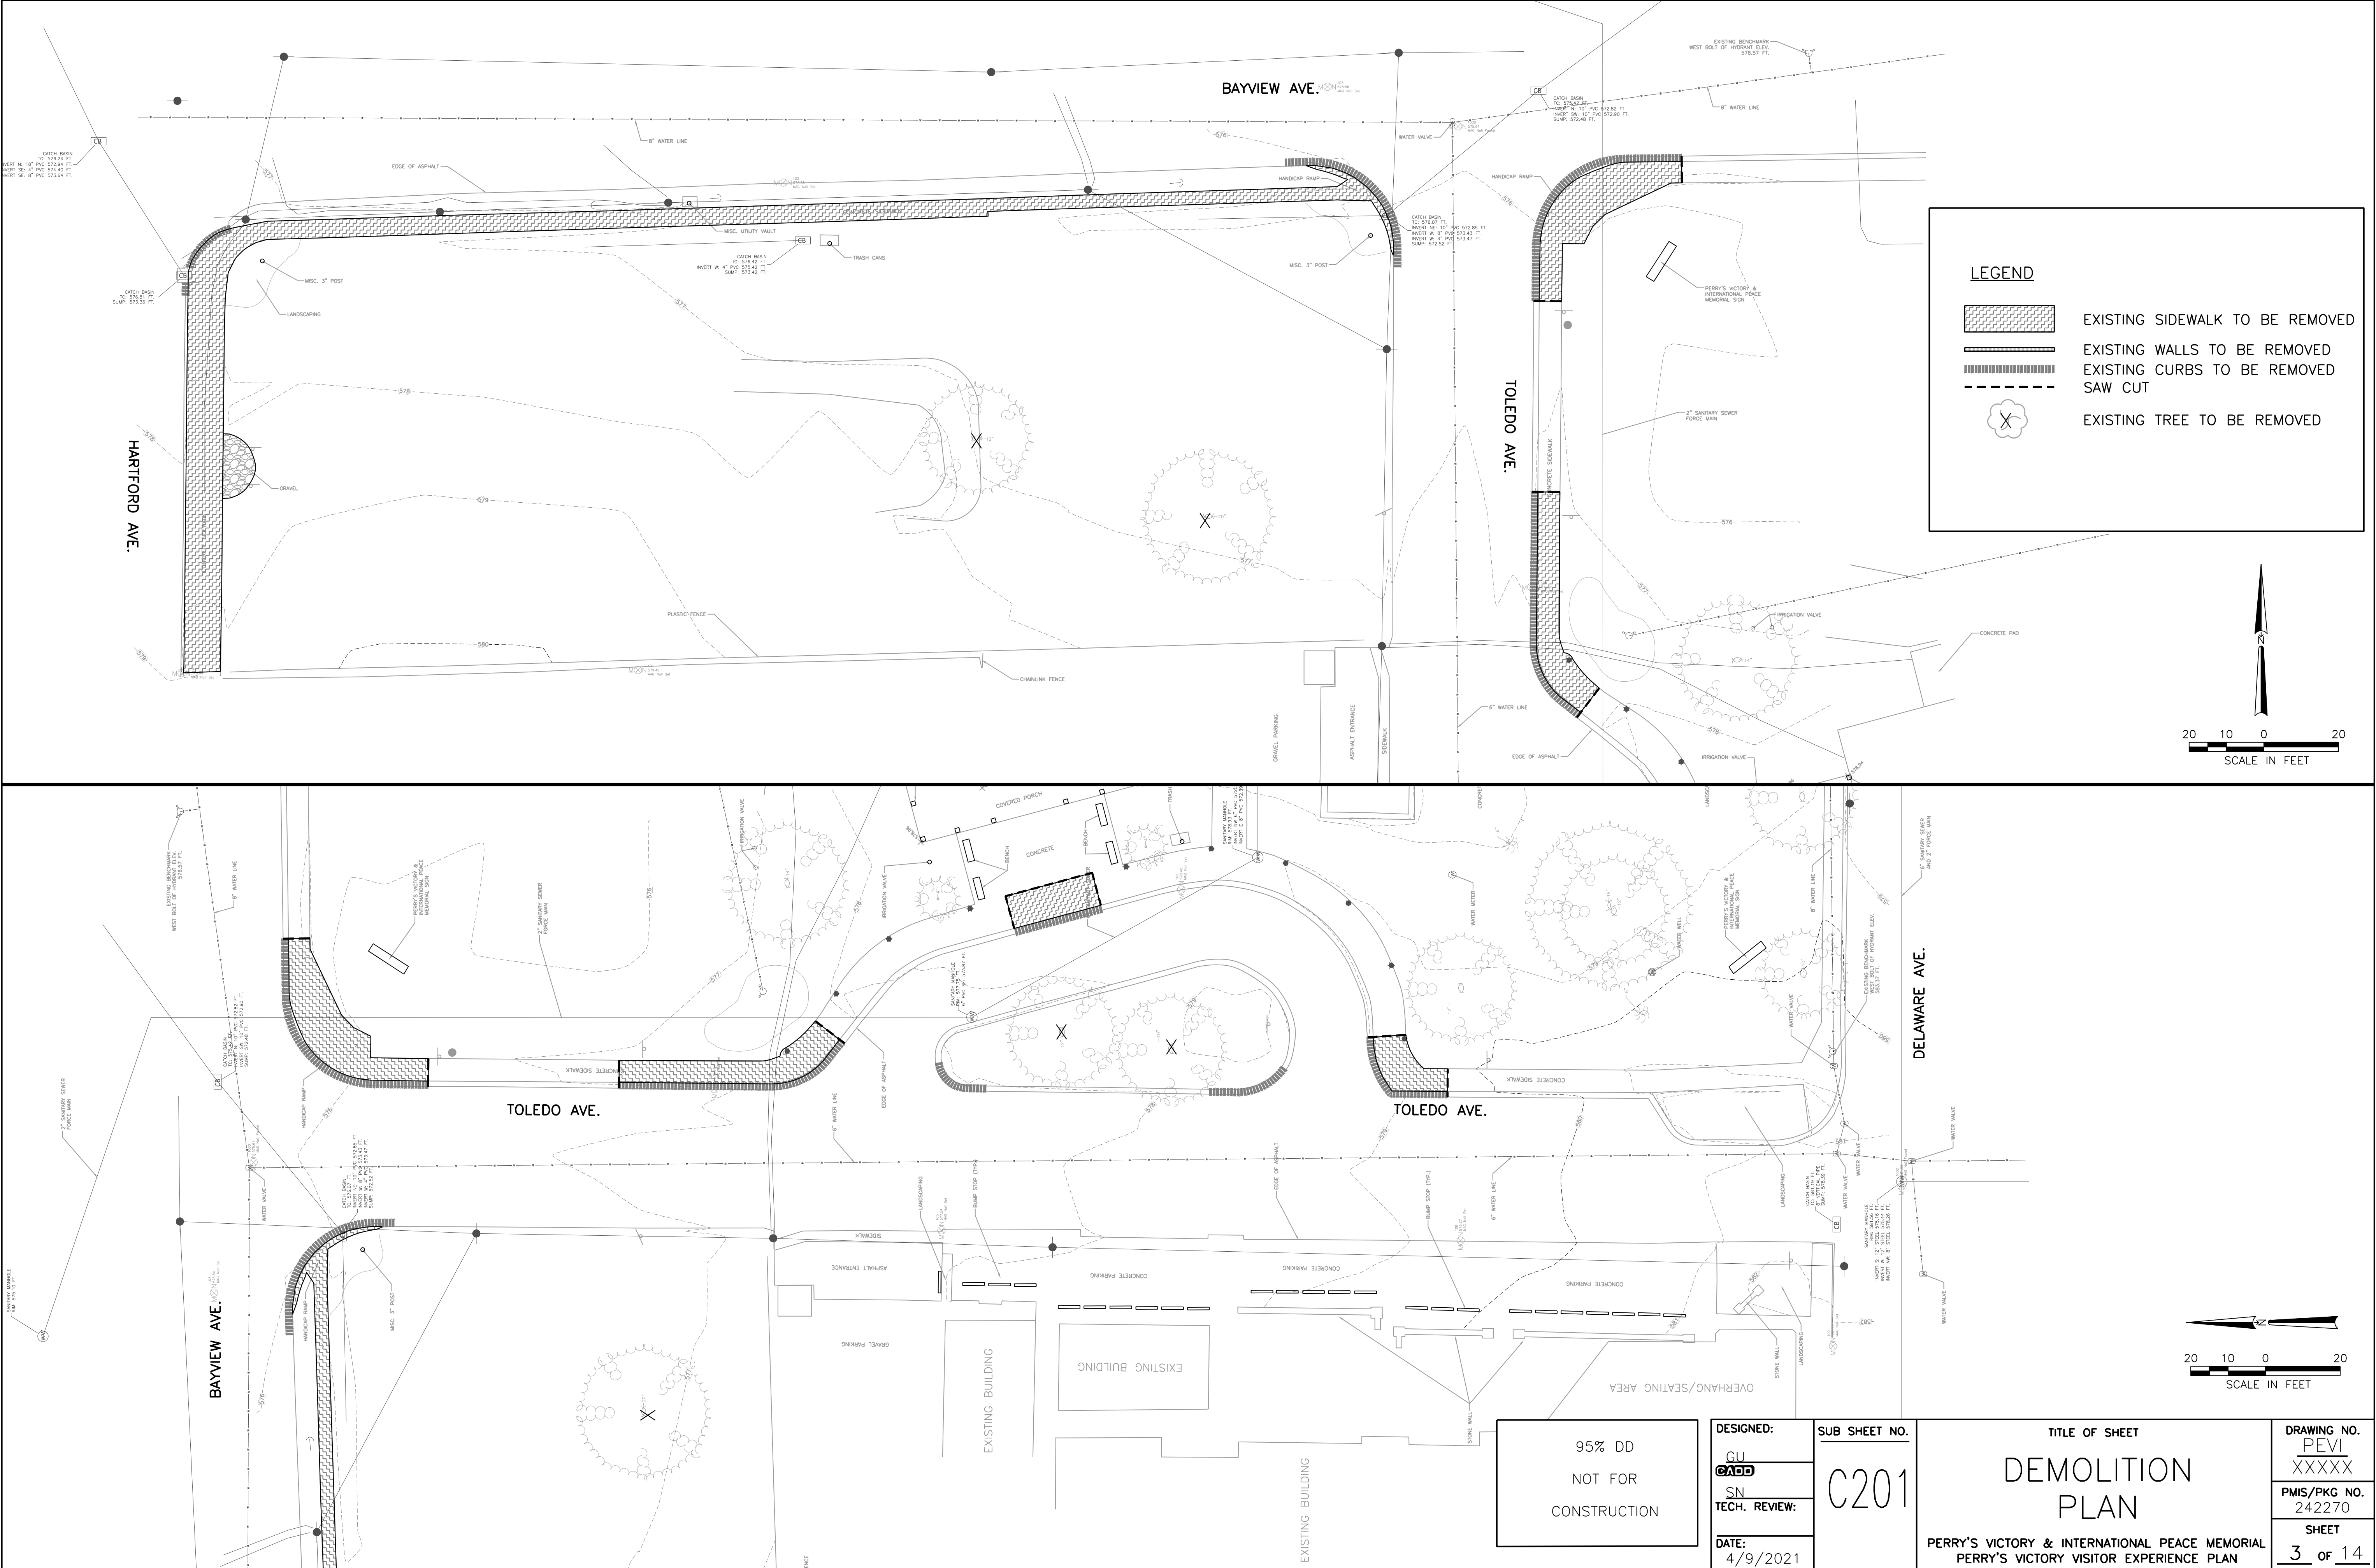


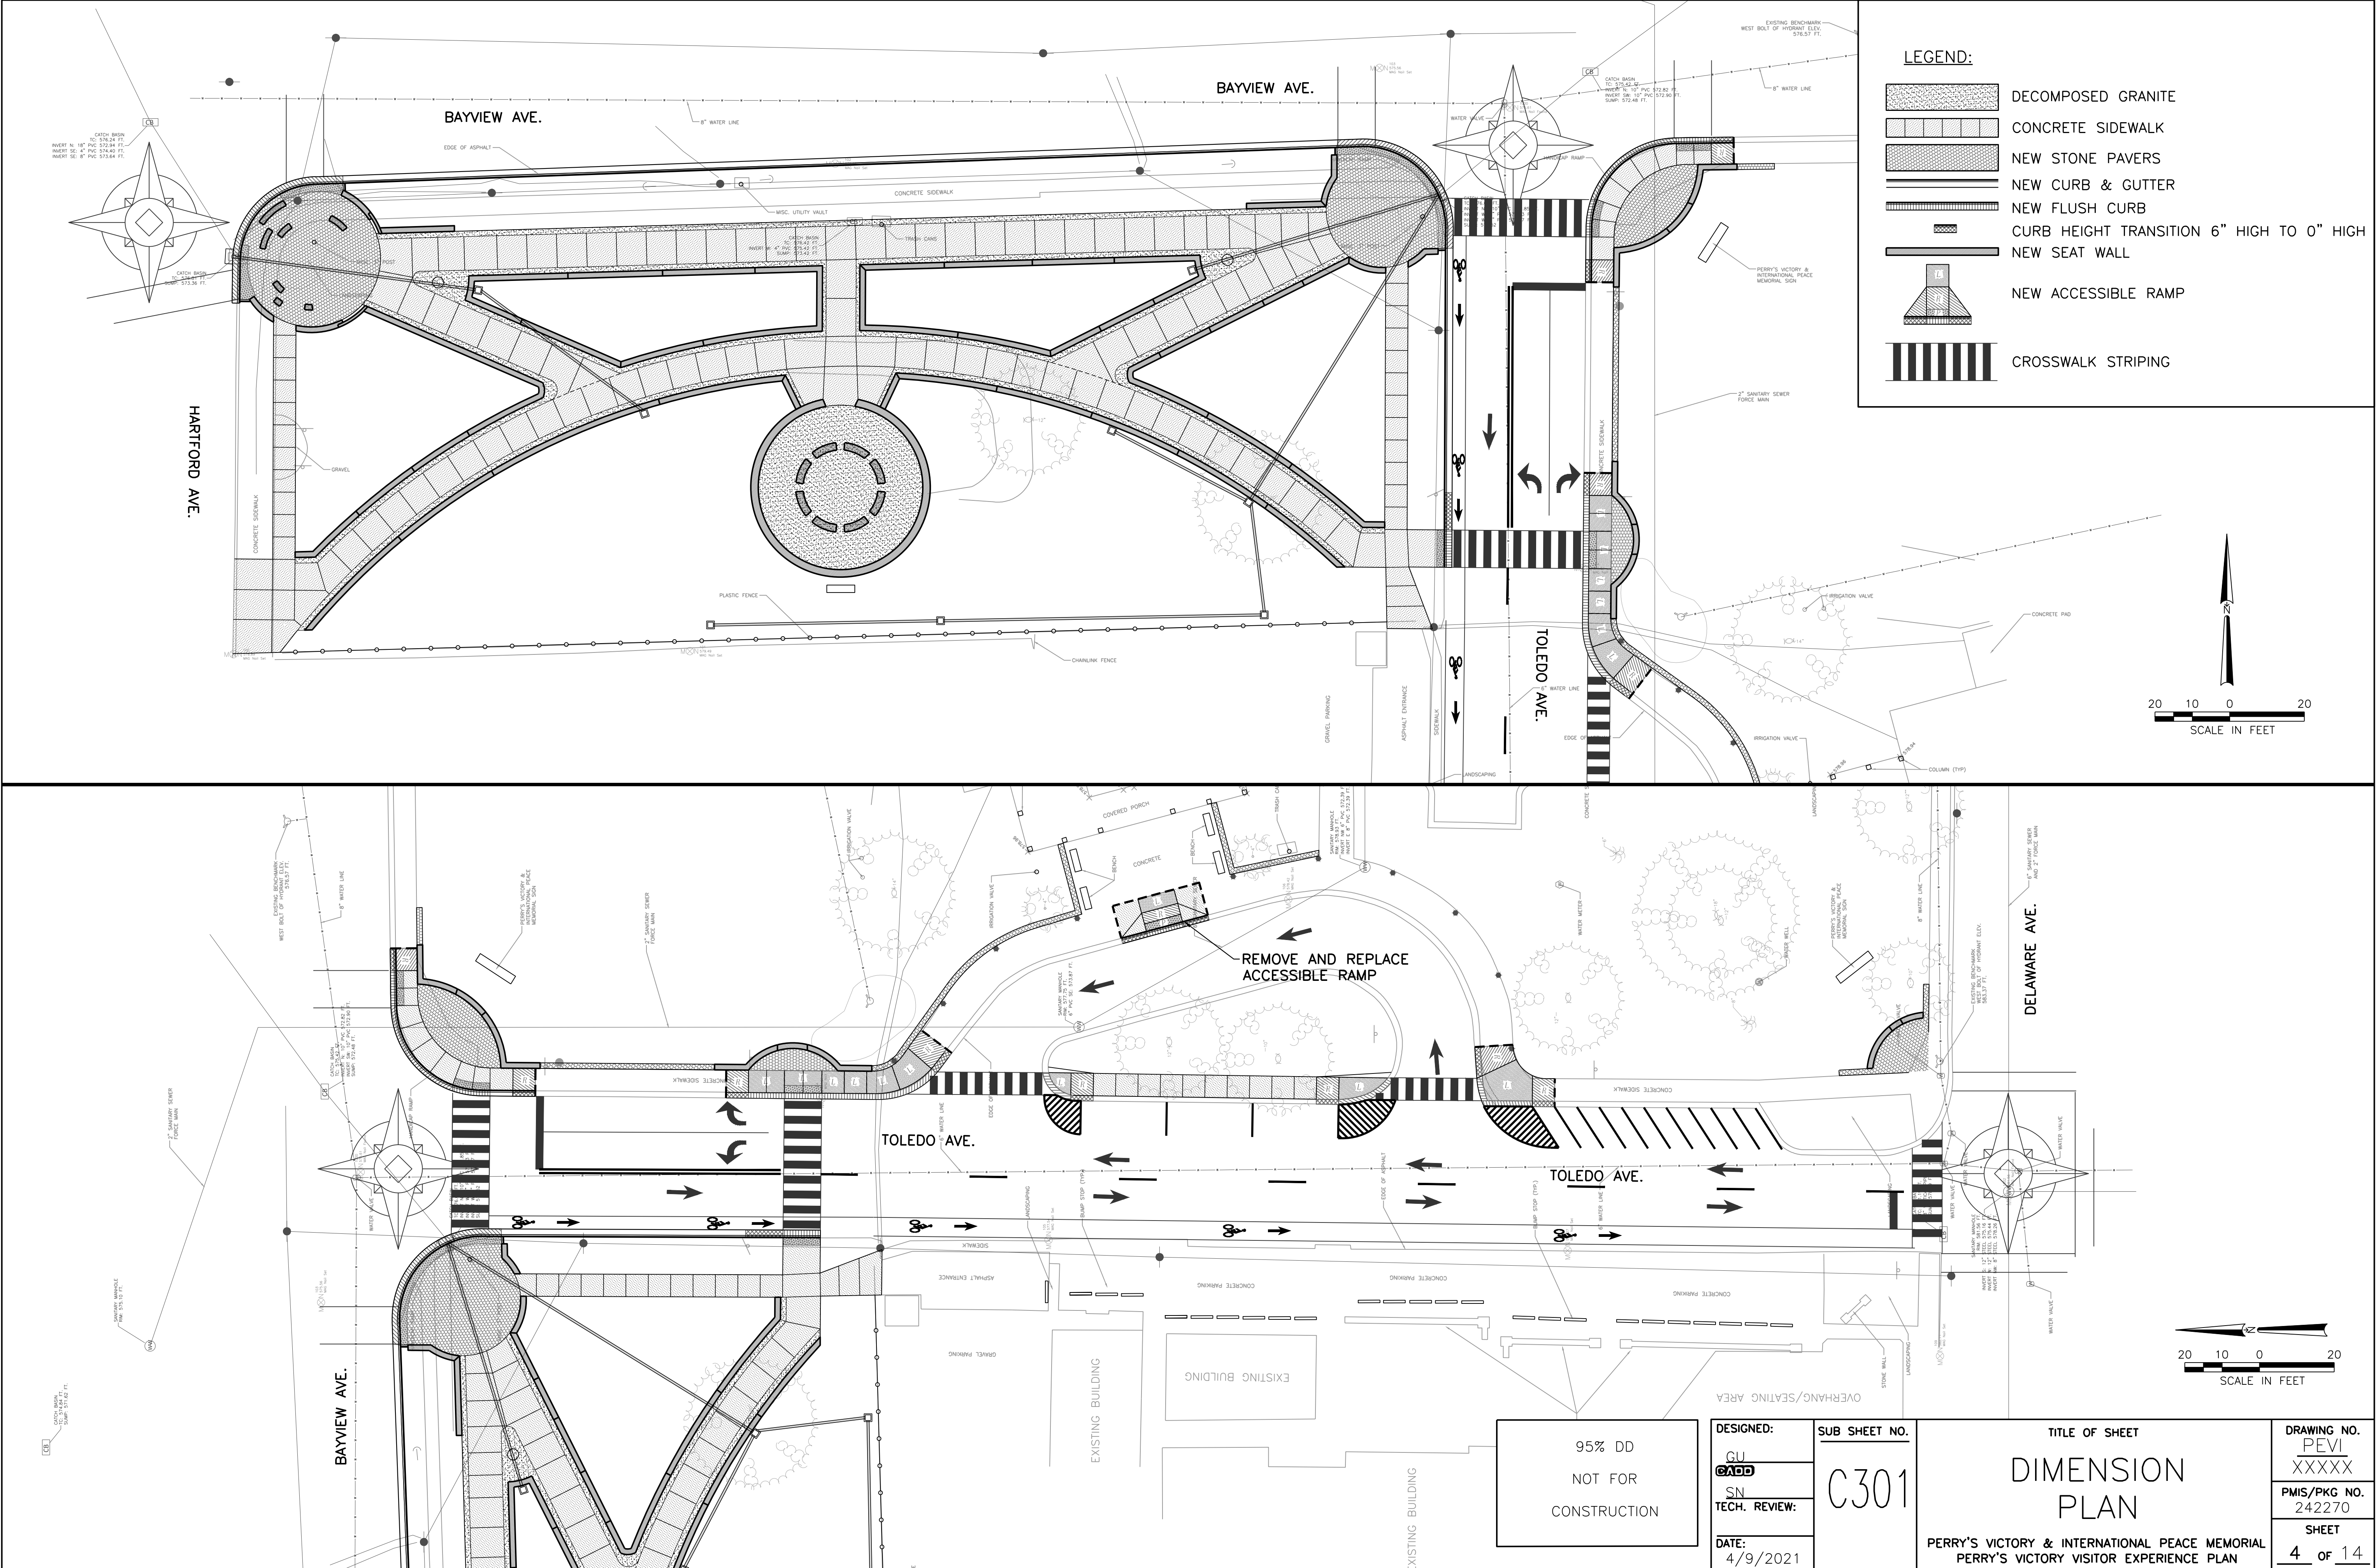

Date: Apr 08, 2021 - 4:49pm Users:snoder Drawing File: U:\2020\20-133\2021-01-15 DD Set\C401-Grading Plan.dwg Last Saved By: snoder Apr 08, 2021 - 2:38pm

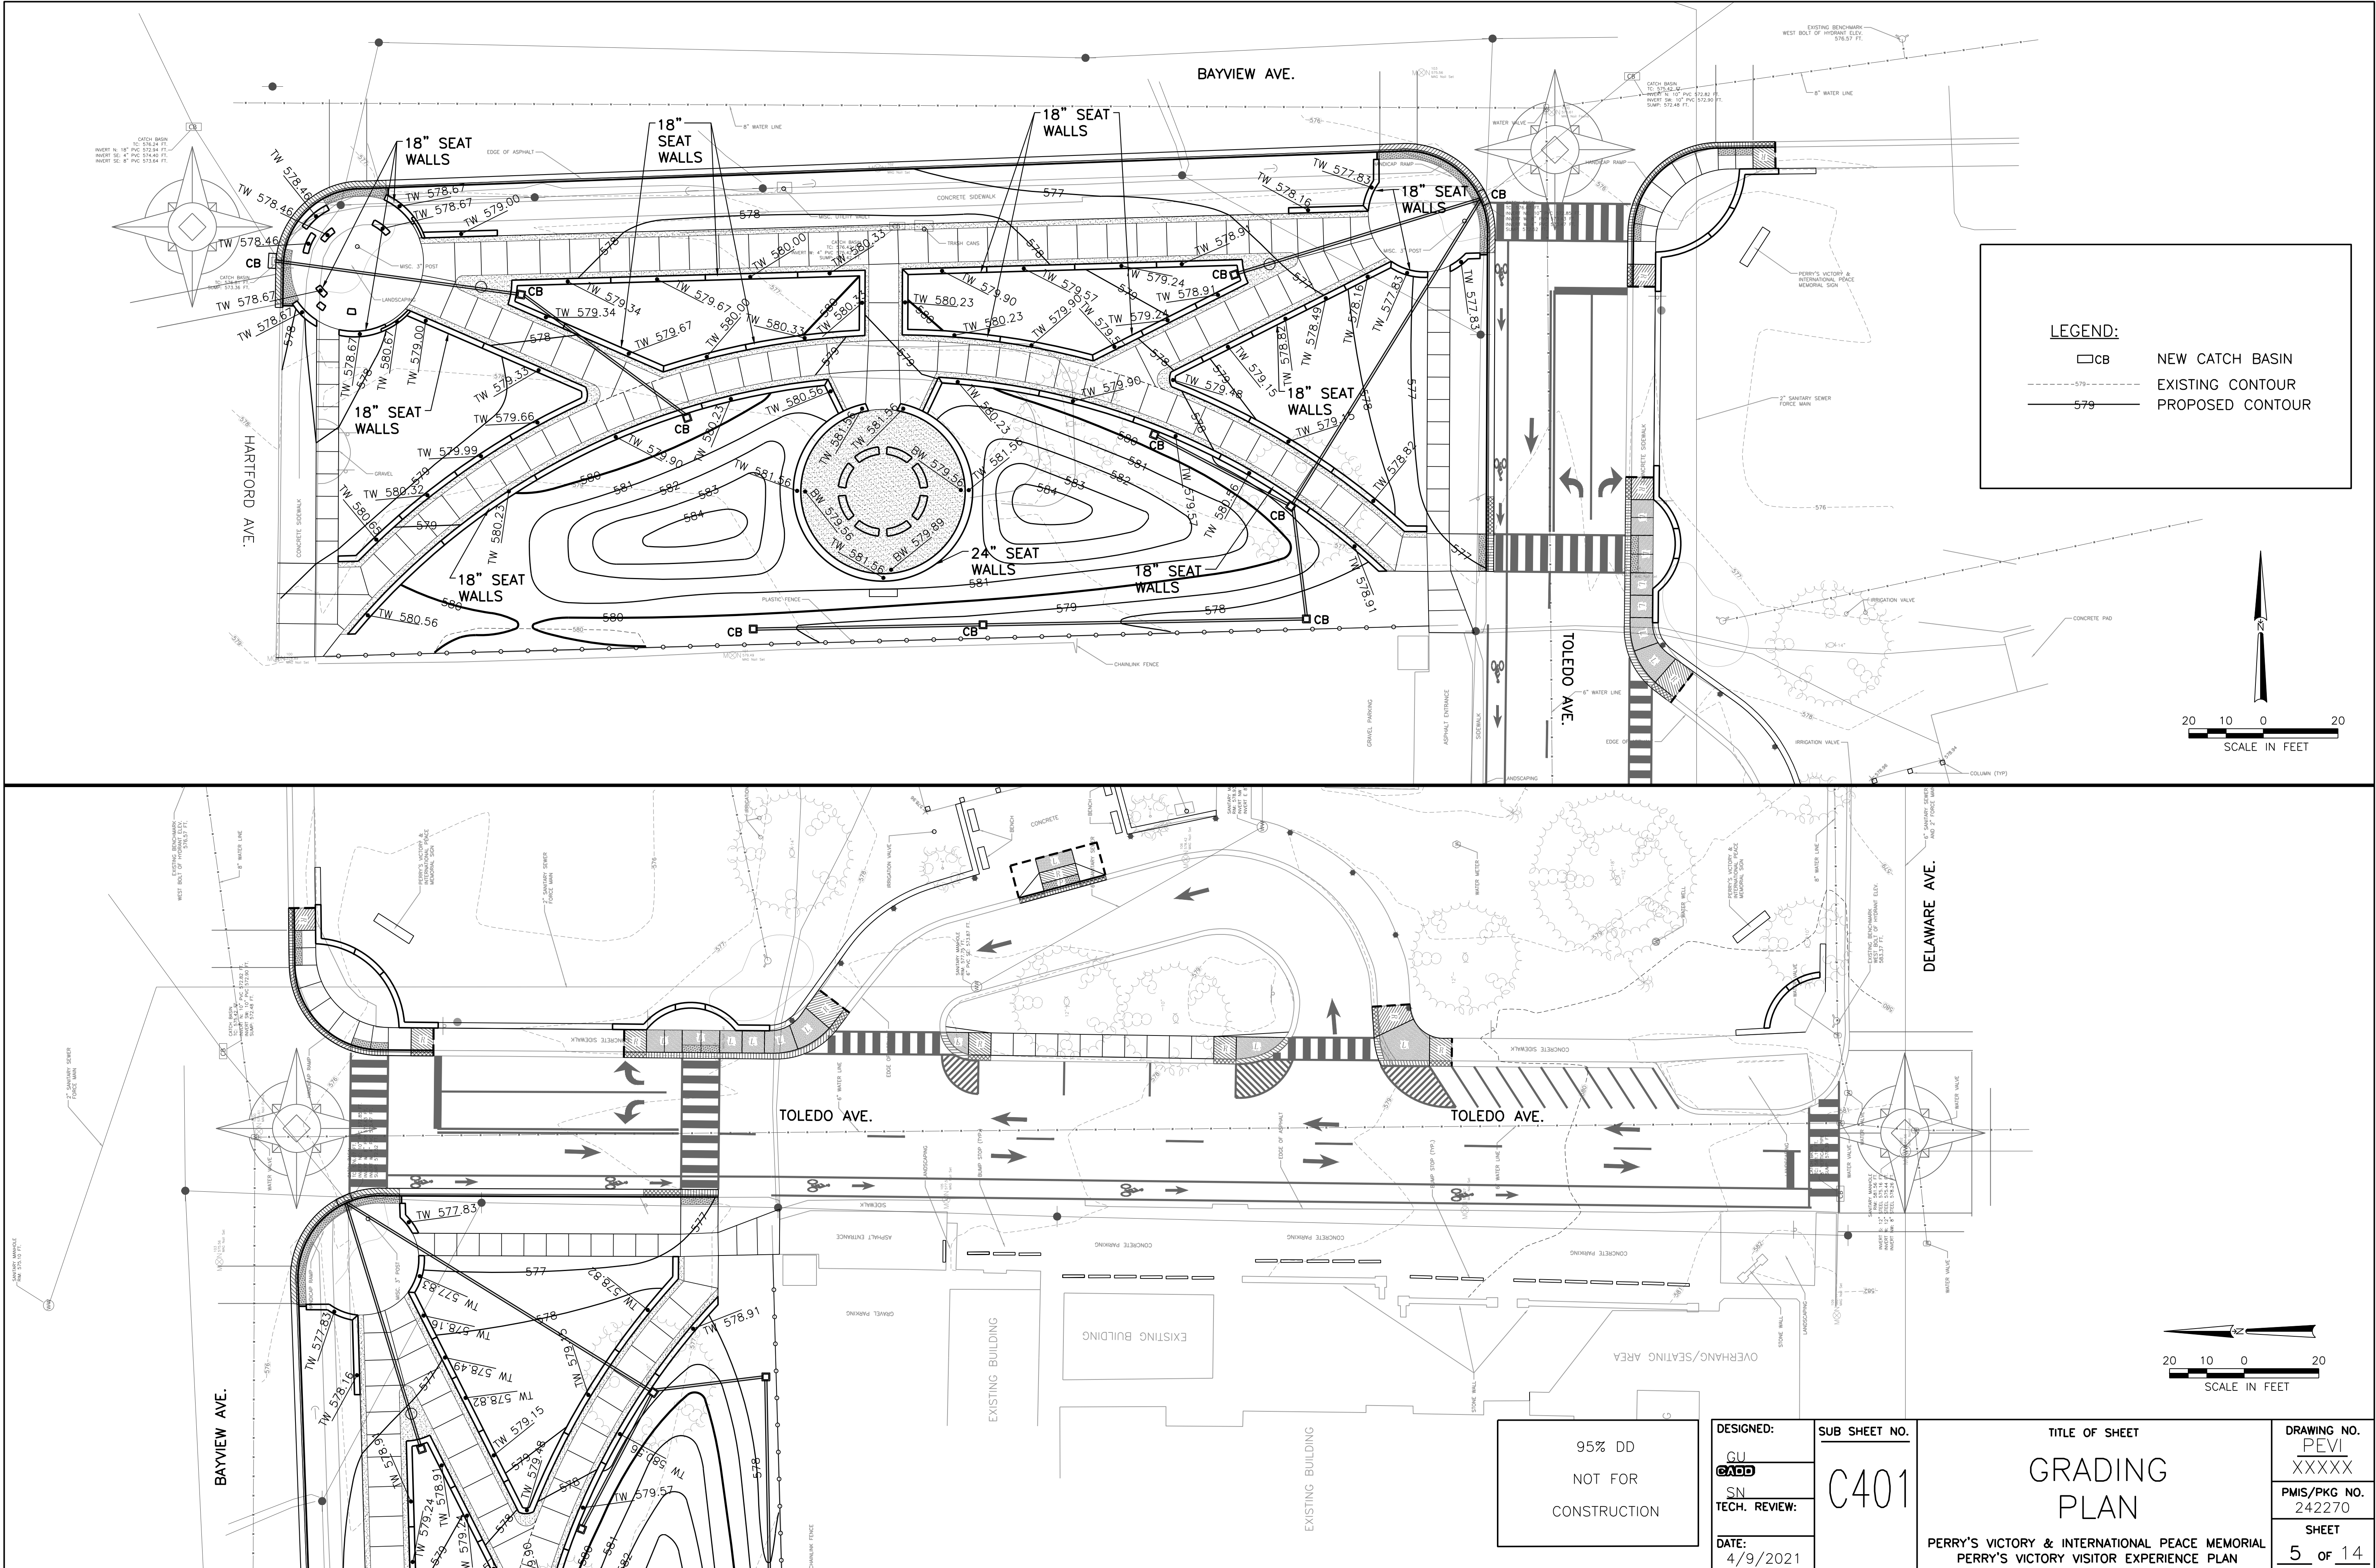

\\quinevans.com\p\Projects\2020\42024700_PEV\PEVI242270\DRAWINGS\LAL1.1-LAYOUT-PEACE.dwg, 4/9/2021 12:54:55 PM, hcourtney, Adobe PDF

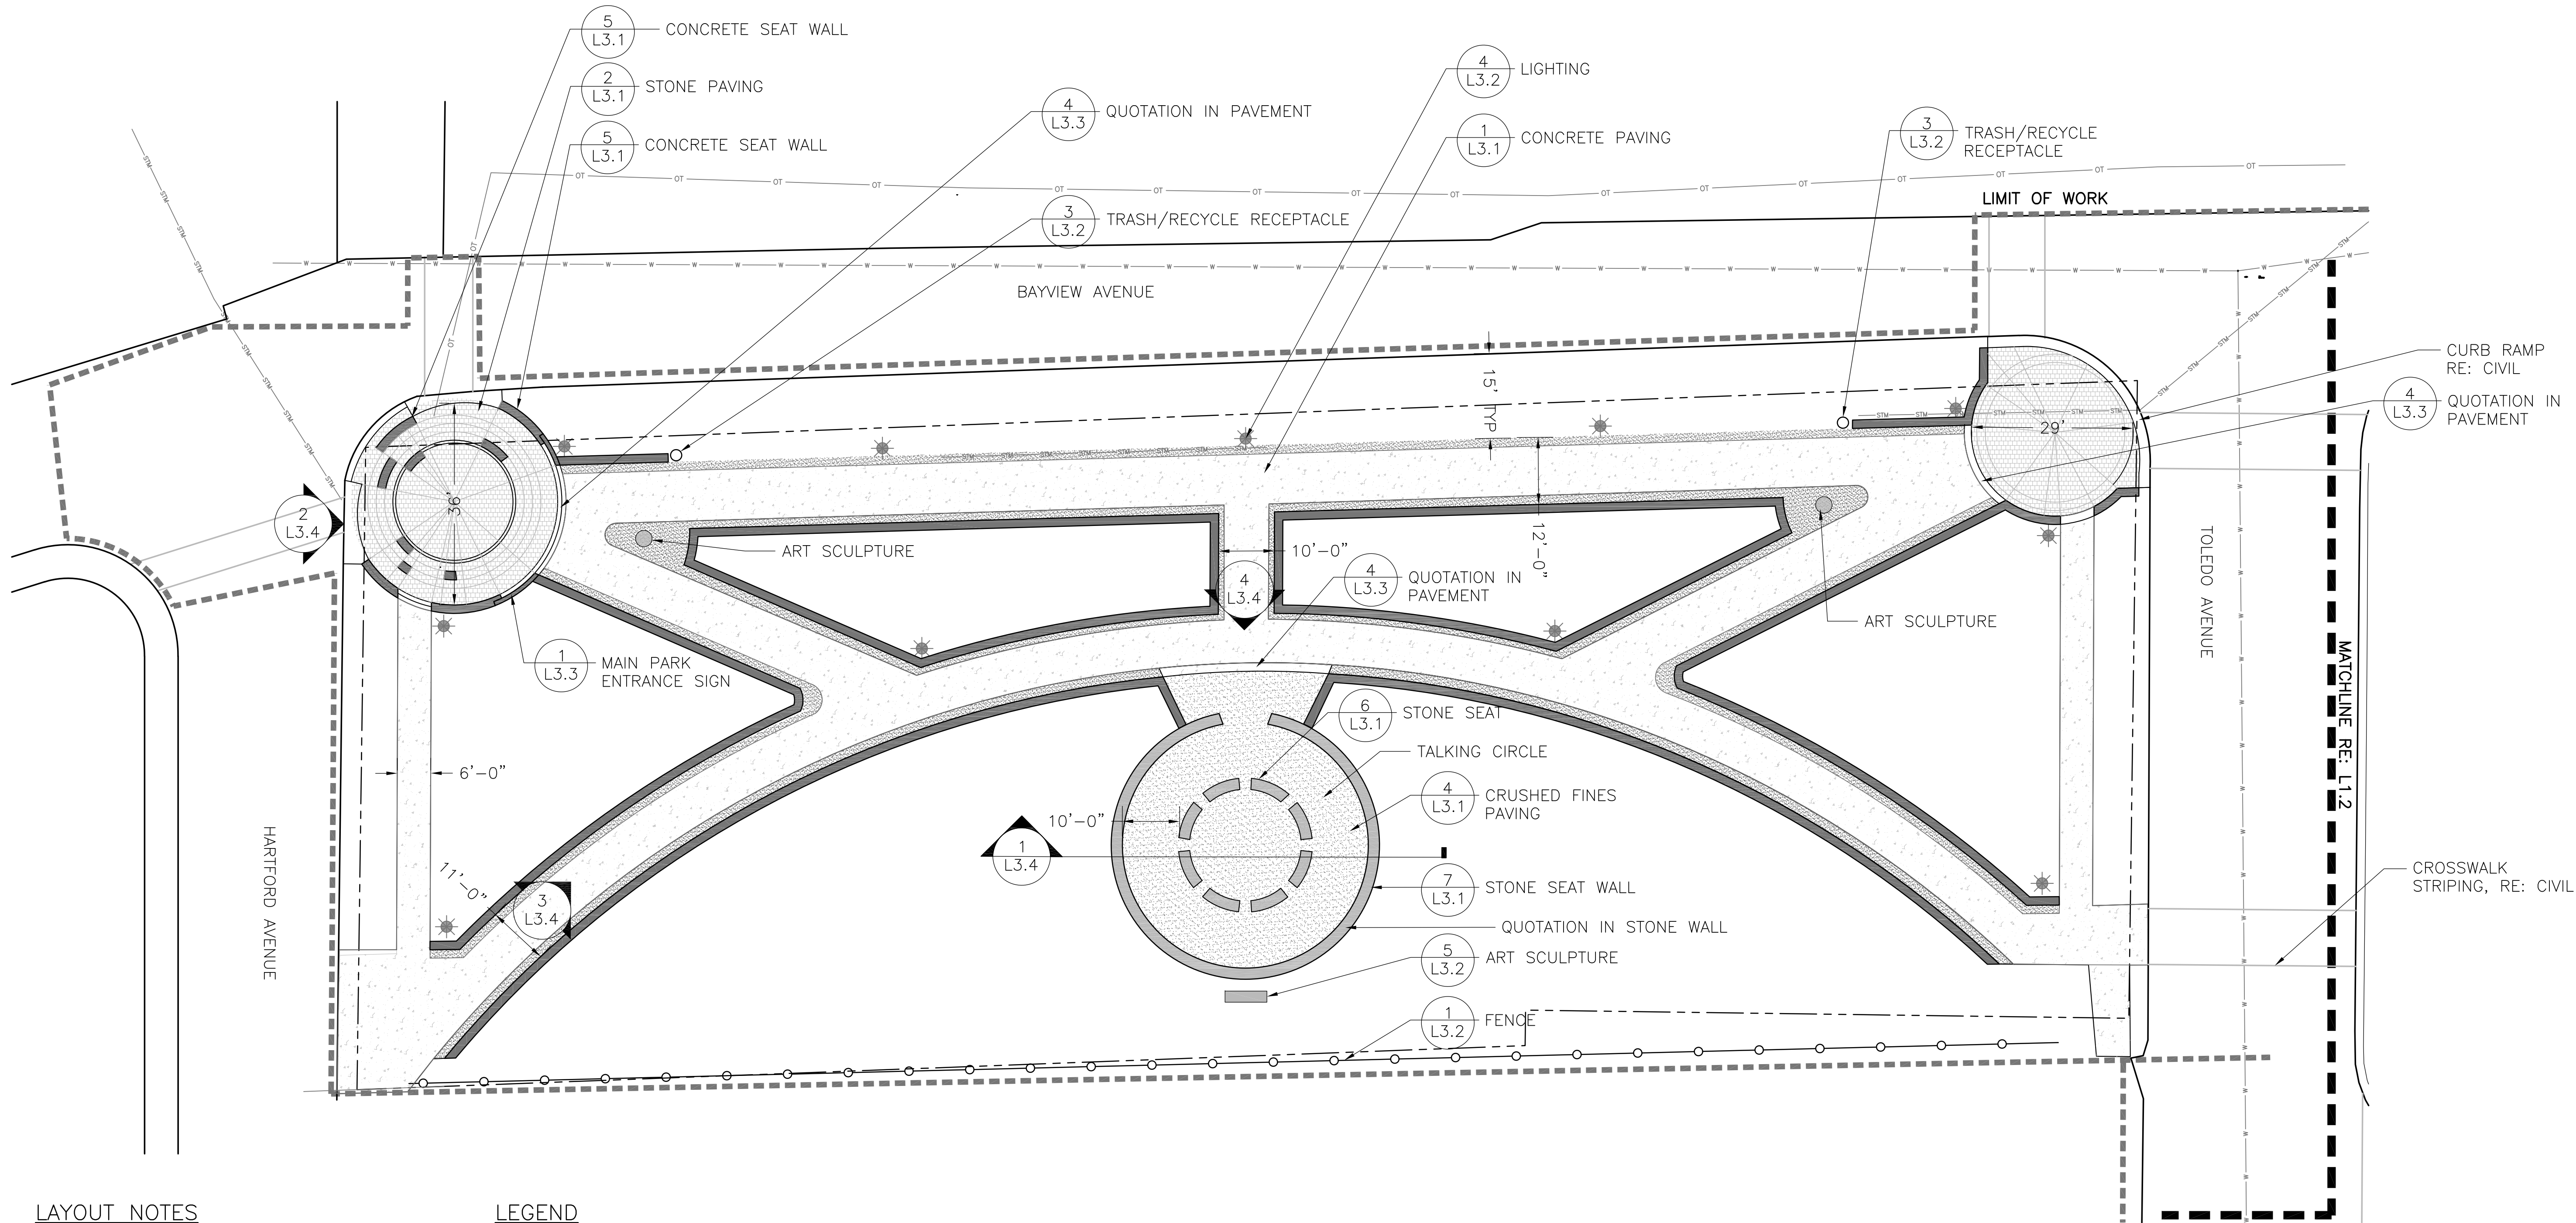


LAYOUT NOTES

- ALL SITE IMPROVEMENTS SHALL BE FIELD SURVEYED AND STAKED BY CONTRACTOR. RECEIVE CONTRACTING OFFICER'S APPROVAL OF STAKED LOCATIONS OF IMPROVEMENTS PRIOR TO INSTALLATION START-UP.
- CONTRACTOR SHALL RECEIVE CONTRACTING OFFICER APPROVAL OF FINAL STAKING OF ALL CONCRETE FLATWORK PRIOR TO CONSTRUCTION AND ALL FORM WORK PRIOR TO POURING.
- ALL DIMENSIONS SHALL BE FIELD VERIFIED BY CONTRACTOR PRIOR TO CONSTRUCTION. ANY DEVIATION FROM THESE PLANS MUST BE APPROVED BY CONTRACTING OFFICER PRIOR TO CONSTRUCTION.

LEGEND

- PROPERTY LINE
- LIMIT OF WORK
- CONCRETE PAVING
- STABILIZED CRUSHED FINES
- STONE PAVERS
- SEAT WALL - CONCRETE
- SEAT WALL - STONE
- WAYFINDING SIGN
- LIGHT
- BENCH
- TRASH/RECYCLE RECEPTACLE
- ART SCULPTURE
- FENCE

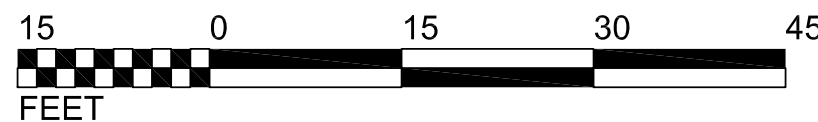

95% DD
NOT FOR
CONSTRUCTION


DESIGNED:
SS
EHC
TECH. REVIEW:
DATE:
4/9/2021

SUB SHEET NO.
L1.1

TITLE OF SHEET
LAYOUT & MATERIALS
PEACE GARDEN
PERRY'S VICTORY & INTERNATIONAL PEACE MEMORIAL
PERRY'S VICTORY VISITOR EXPERIENCE PLAN

DRAWING NO.
PEVI
XXXXX
PMIS/PKG NO.
242270
SHEET
6 OF 14

\\quinevans.com\Xp\Projects\2020\42024700_PEV\IstrExp\Pin05_Dwgs\02_AutoCAD\95% DD\PEVI242270\DRAWINGS\L1.2-LAYOUT-TOLEDO.dwg, 4/9/2021 12:43:22 PM, hcourtenay, Adobe PDF

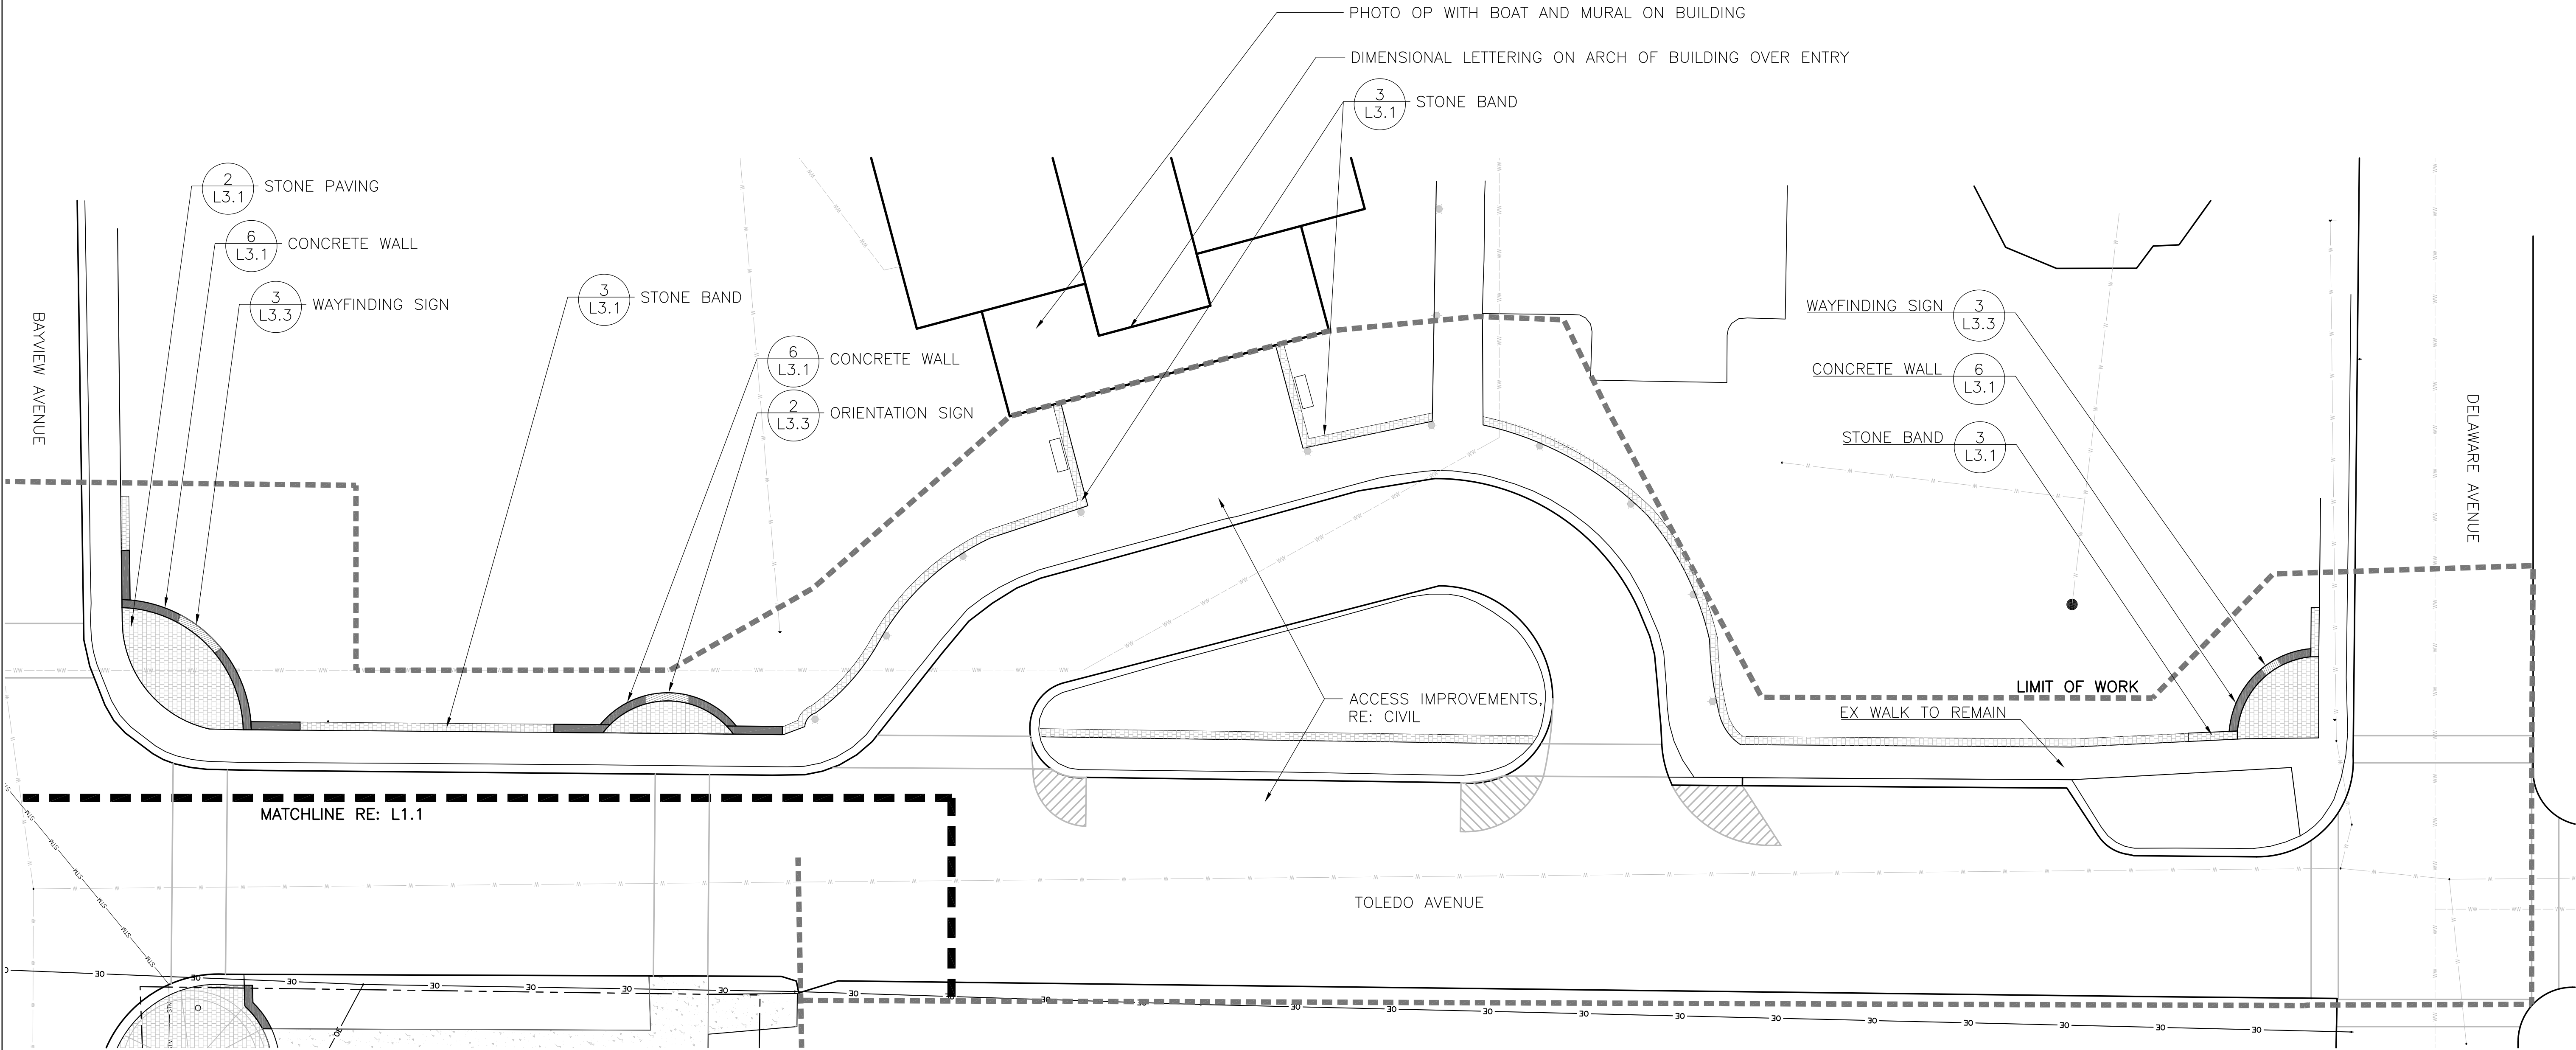


LAYOUT NOTES

1. ALL SITE IMPROVEMENTS SHALL BE FIELD SURVEYED AND STAKED BY CONTRACTOR. RECEIVE CONTRACTING OFFICER'S APPROVAL OF STAKED LOCATIONS OF IMPROVEMENTS PRIOR TO INSTALLATION START-UP.
2. CONTRACTOR SHALL RECEIVE CONTRACTING OFFICER APPROVAL OF FINAL STAKING OF ALL CONCRETE FLATWORK PRIOR TO CONSTRUCTION AND ALL FORM WORK PRIOR TO POURING.
3. ALL DIMENSIONS SHALL BE FIELD VERIFIED BY CONTRACTOR PRIOR TO CONSTRUCTION. ANY DEVIATION FROM THESE PLANS MUST BE APPROVED BY CONTRACTING OFFICER PRIOR TO CONSTRUCTION.


LEGEND

- PROPERTY LINE
- LIMIT OF WORK
- CONCRETE PAVING
- STABILIZED CRUSHED FINES
- STONE PAVERS
- SEAT WALL - CONCRETE
- SEAT WALL - STONE
- WAYFINDING SIGN
- LIGHT
- BENCH

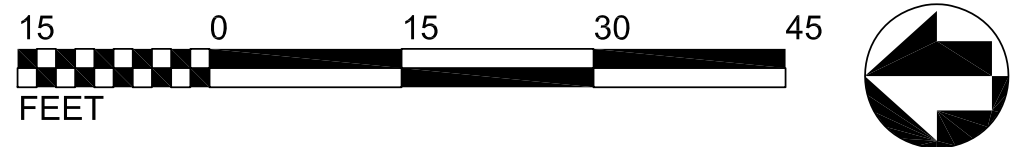

95% DD NOT FOR CONSTRUCTION	DESIGNED: SS EHC TECH. REVIEW:	SUB SHEET NO. L1.2	TITLE OF SHEET LAYOUT & MATERIALS TOLEDO AVENUE		DRAWING NO. PEVI XXXXX
	DATE: 4/9/2021		PERRY'S VICTORY & INTERNATIONAL PEACE MEMORIAL PERRY'S VICTORY VISITOR EXPERIENCE PLAN		PMIS/PKG NO. 242270
					SHEET 7 OF 14



 
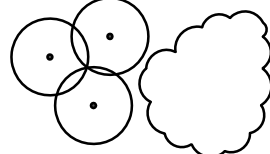
 

\\quinevans.com\Xp\Projects\2020\42024700_PEV\IstrExp\Pin05_Dwgs\02_AutoCAD\95% DD\PEVI\242270\DRAWINGS\LAIL2.1-PLANTING-PEACE.dwg, 4/9/2021 12:38:04 PM, hcourtenay, Adobe PDF

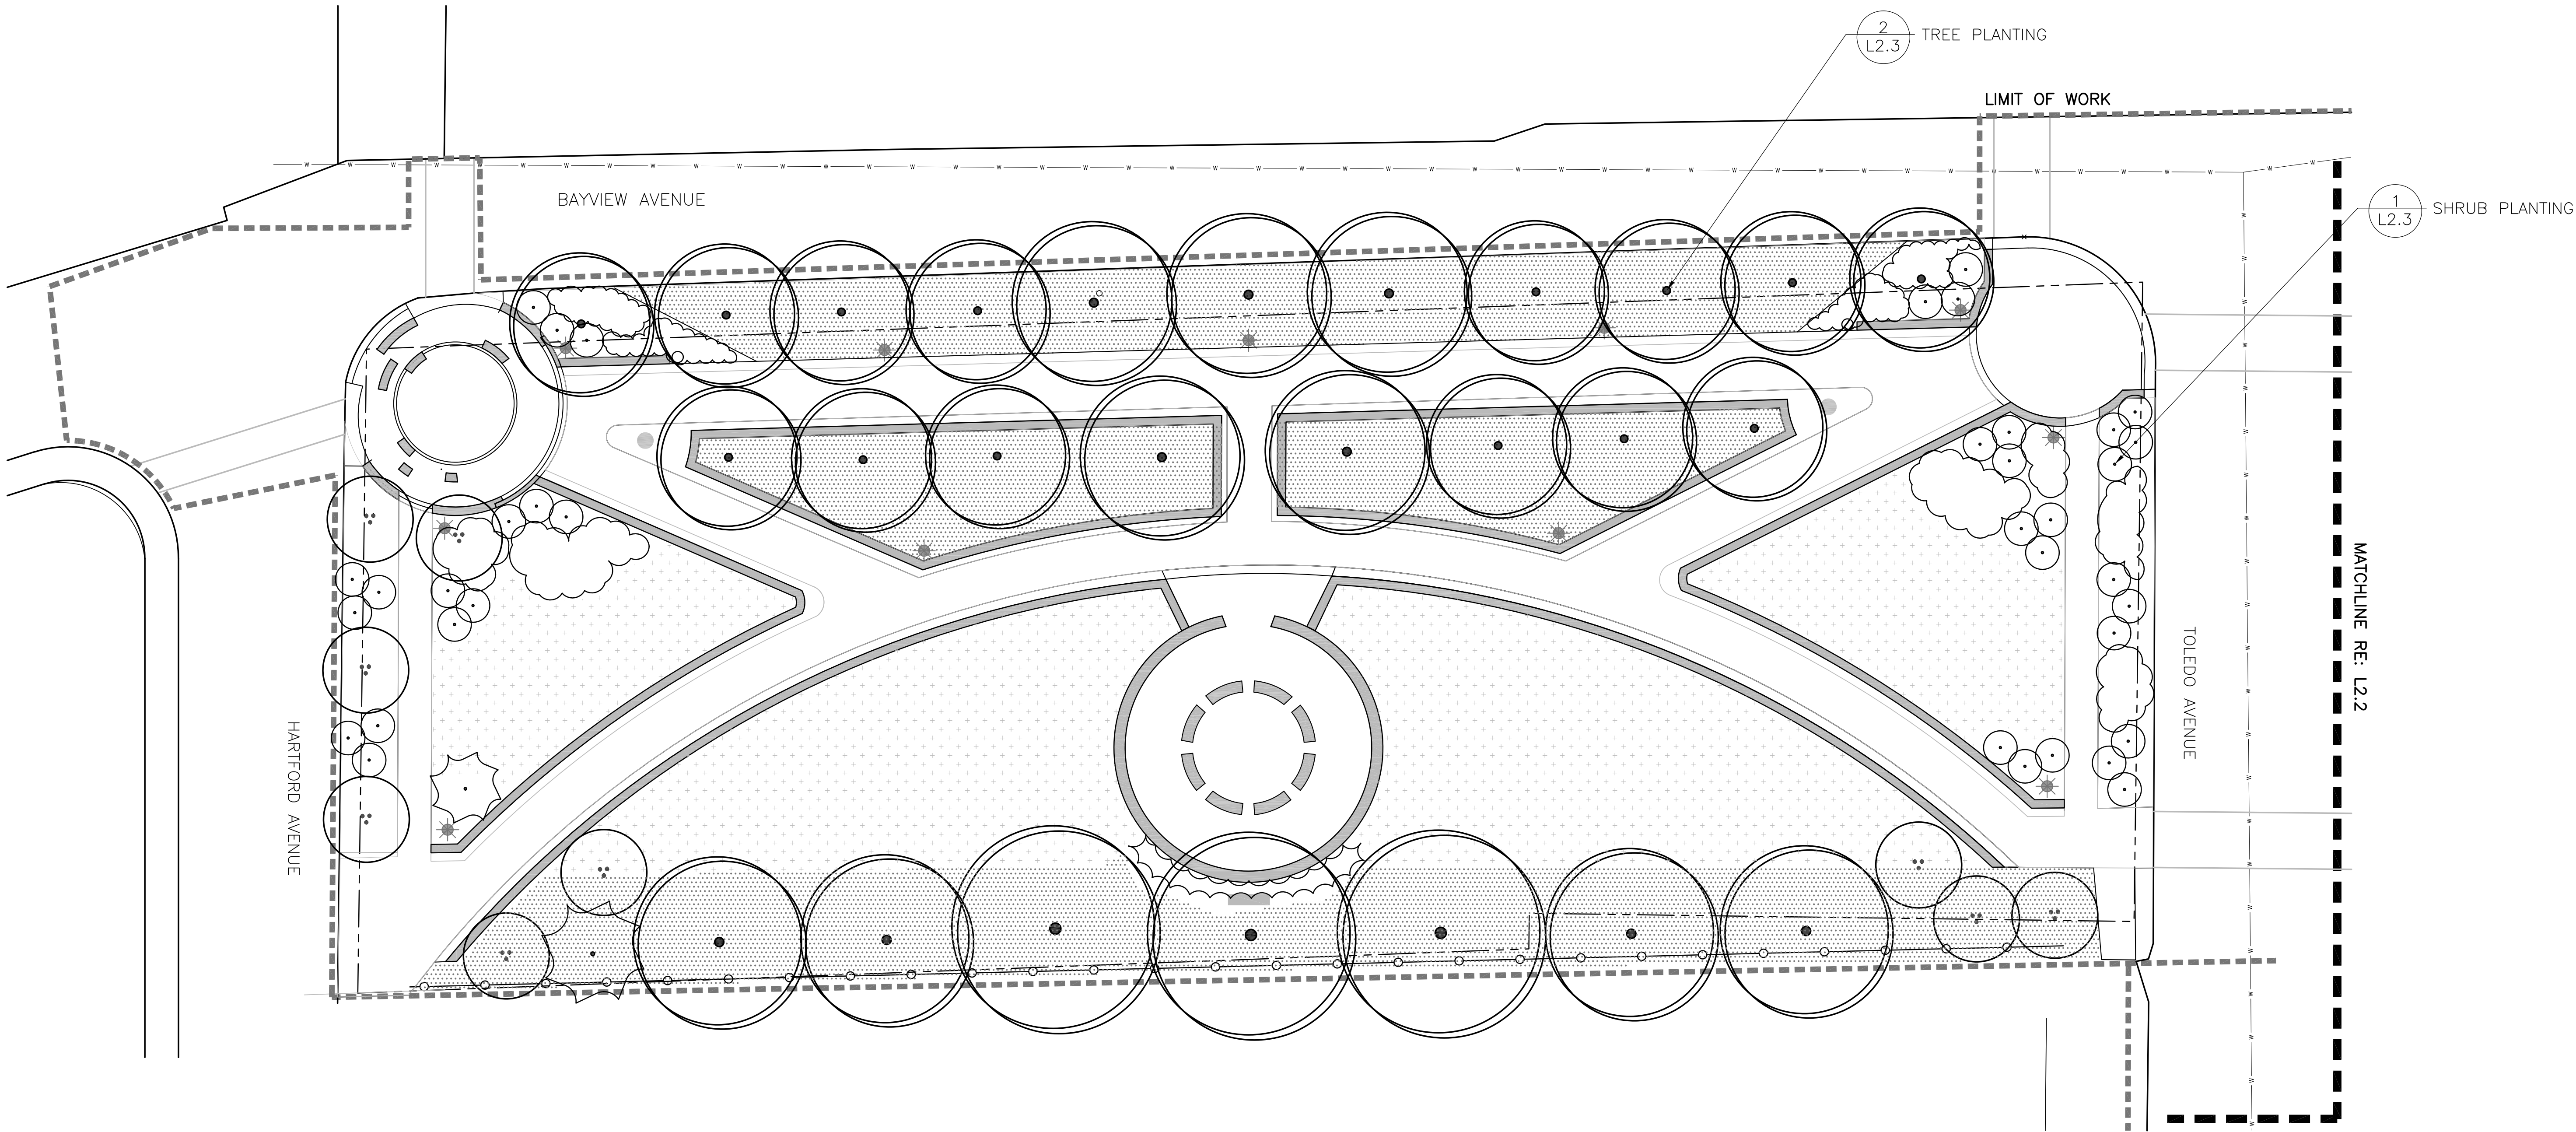


PLANTING NOTES

1. ALL LANDSCAPE AREAS SHALL RECEIVE SOIL PREPARATION AS SPECIFIED.
2. ALL PLANT MATERIAL SHALL BE STAKED OR PLACED BY THE CONTRACTOR AND OBSERVED BY THE CONTRACTING OFFICER PRIOR TO PLANTING OPERATIONS.
3. LOCATIONS FOR PLANT MATERIAL WILL BE DETERMINED IN LATER DESIGN PHASES.
4. RE: SHEET L2.3 FOR PLANT SCHEDULE


LEGEND

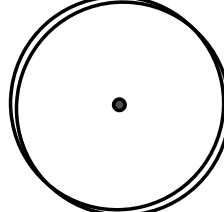-  TREE
-  MULTI-STEM TREE
-  EVERGREEN TREE
-  SHRUB BED
-  MIX 1. UNMOWN BEE MIX COMMUNITY – LOW GRASSES & FORBS, 6”–12” HT
-  MIX 2. PRAIRIE COMMUNITY – GRASSES & PERENNIALS 18”–32” HT

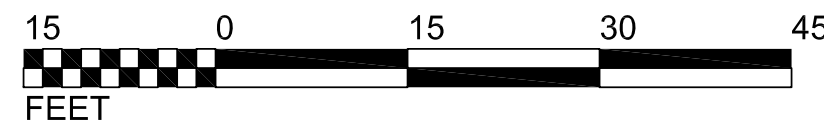

95% DD NOT FOR CONSTRUCTION	DESIGNED:	SUB SHEET NO. L2.1	TITLE OF SHEET PLANTING PLAN PEACE GARDEN	DRAWING NO.
	SS			PEVI
	ADD			XXXXX
	EHC			PMIS/PKG NO.
	TECH. REVIEW:			242270
	DATE:		PERRY'S VICTORY & INTERNATIONAL PEACE MEMORIAL	SHEET
	4/9/2021		PERRY'S VICTORY VISITOR EXPERIENCE PLAN	8 OF 14

\\quinevans.com\xp\Projects\2020\42024700_PEVIVisrExp\Pin05_Dwgs\02_AutoCAD\95% DD\PEVI242270\DRAWINGS\LAIL2.2-PLANTING-TOLEDO.dwg, 4/9/2021 12:33:38 PM, hcourtney, Adobe PDF

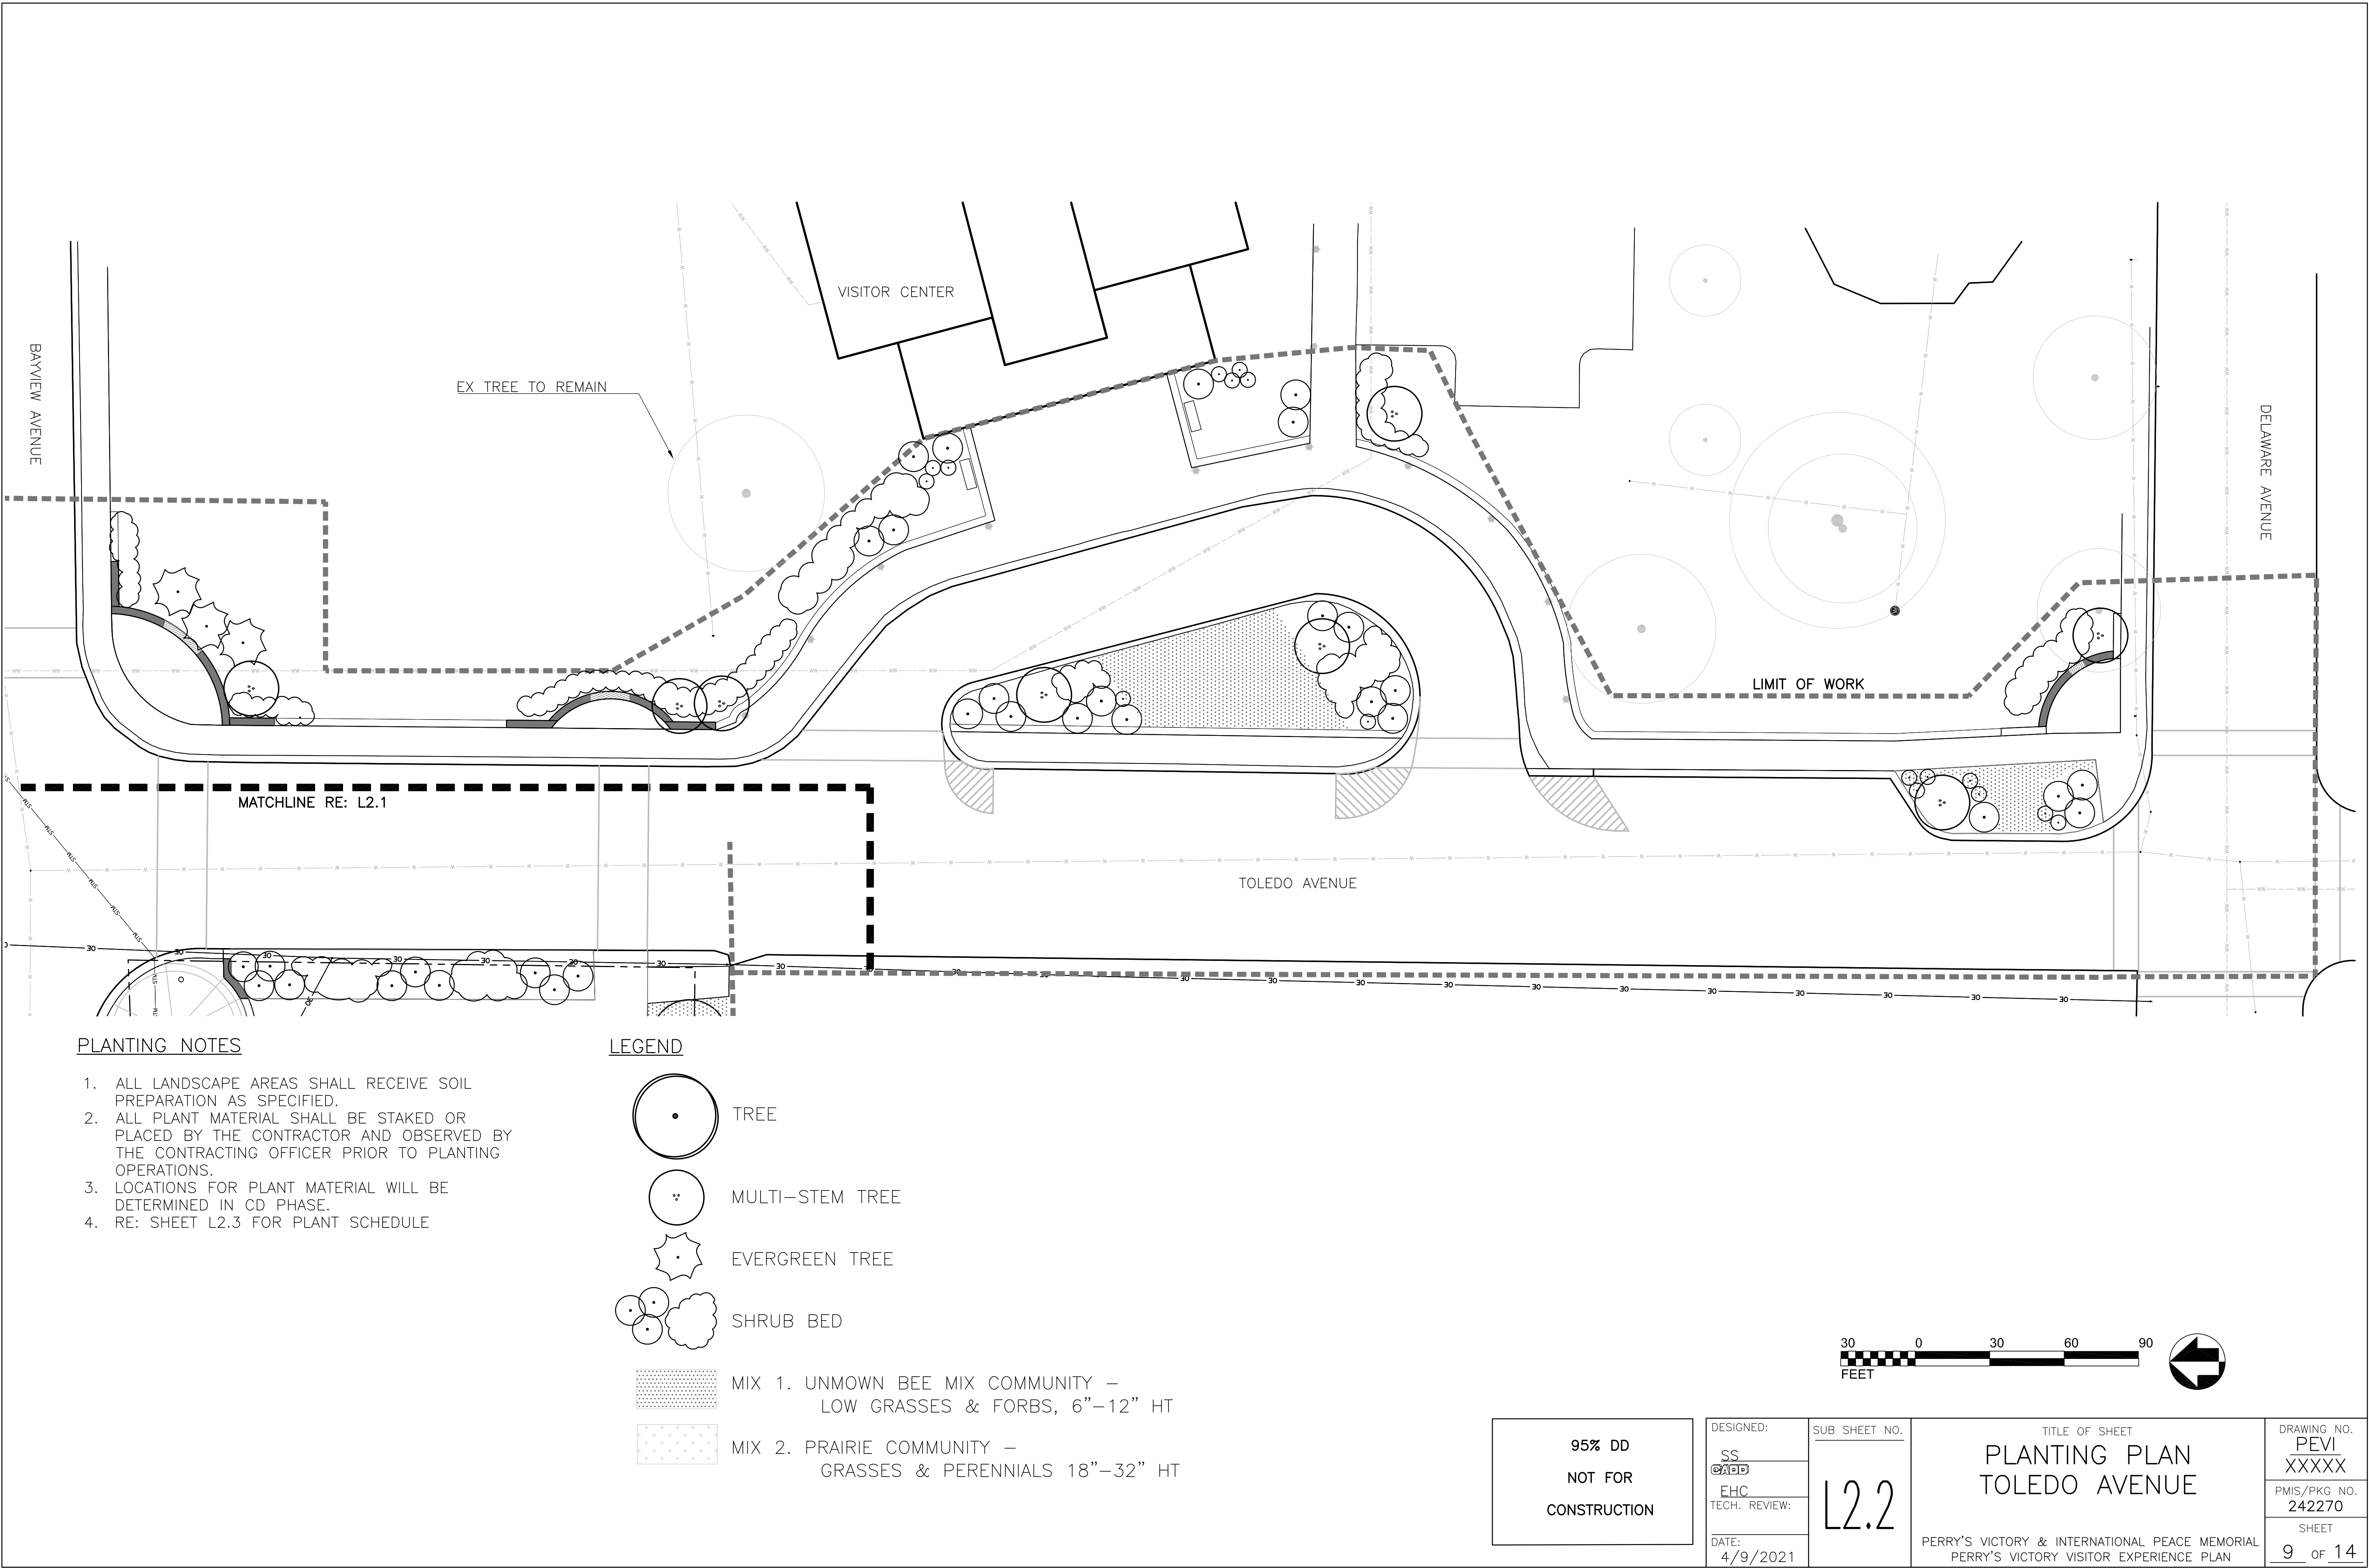

PLANTING NOTES

1. ALL LANDSCAPE AREAS SHALL RECEIVE SOIL PREPARATION AS SPECIFIED.
2. ALL PLANT MATERIAL SHALL BE STAKED OR PLACED BY THE CONTRACTOR AND OBSERVED BY THE CONTRACTING OFFICER PRIOR TO PLANTING OPERATIONS.
3. LOCATIONS FOR PLANT MATERIAL WILL BE DETERMINED IN CD PHASE.
4. RE: SHEET L2.3 FOR PLANT SCHEDULE


LEGEND

- TREE
- MULTI-STEM TREE
- EVERGREEN TREE
- SHRUB BED
- MIX 1. UNMOWN BEE MIX COMMUNITY - LOW GRASSES & FORBS, 6"-12" HT
- MIX 2. PRAIRIE COMMUNITY - GRASSES & PERENNIALS 18"-32" HT




95% DD NOT FOR CONSTRUCTION	DESIGNED: SS EHC	SUB SHEET NO. L2.2	TITLE OF SHEET PLANTING PLAN TOLEDO AVENUE PERRY'S VICTORY & INTERNATIONAL PEACE MEMORIAL PERRY'S VICTORY VISITOR EXPERIENCE PLAN	DRAWING NO. PEVI XXXXXX
	TECH. REVIEW:			PMIS/PKG NO. 242270
	DATE: 4/9/2021			SHEET 9 OF 14

\\quinevans.com\Xp\Projects\2020\42024700_PEVIVisrExpPin05_Dwgs\02_AutoCAD\95% DD\PEVIV242270\DRAWINGS\LAIL2.3-PLANTING-DETAILS.dwg, 4/9/2021 12:23:51 PM, hcourtenay, Adobe PDF

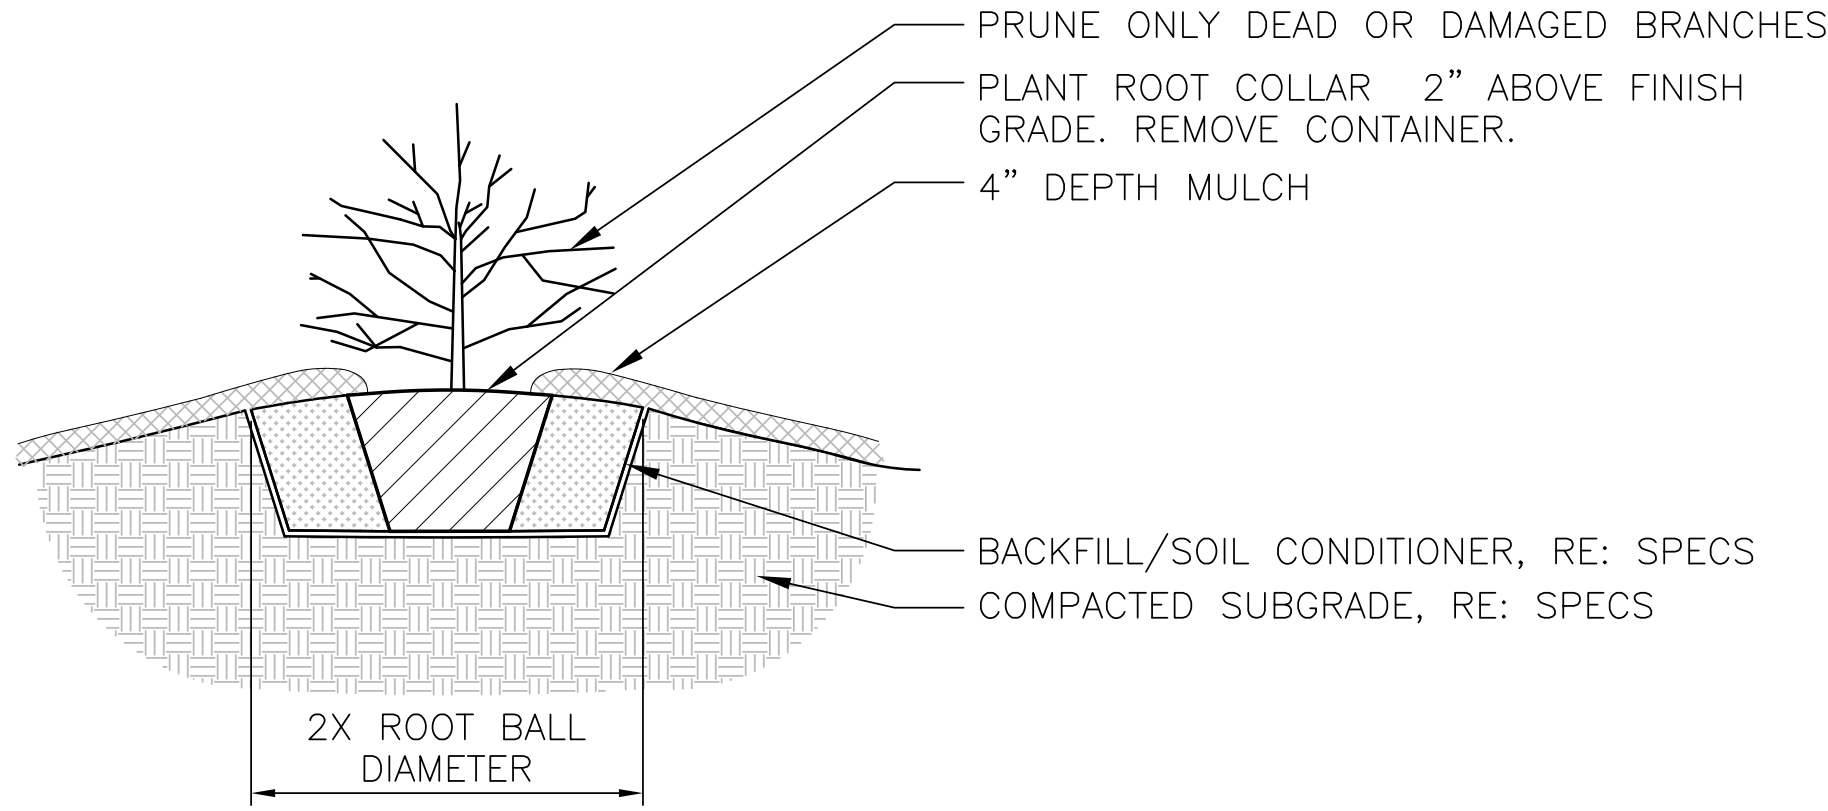

1
L2.3 SHRUB PLANTING DETAIL
SCALE: 1/2" = 1'-0"

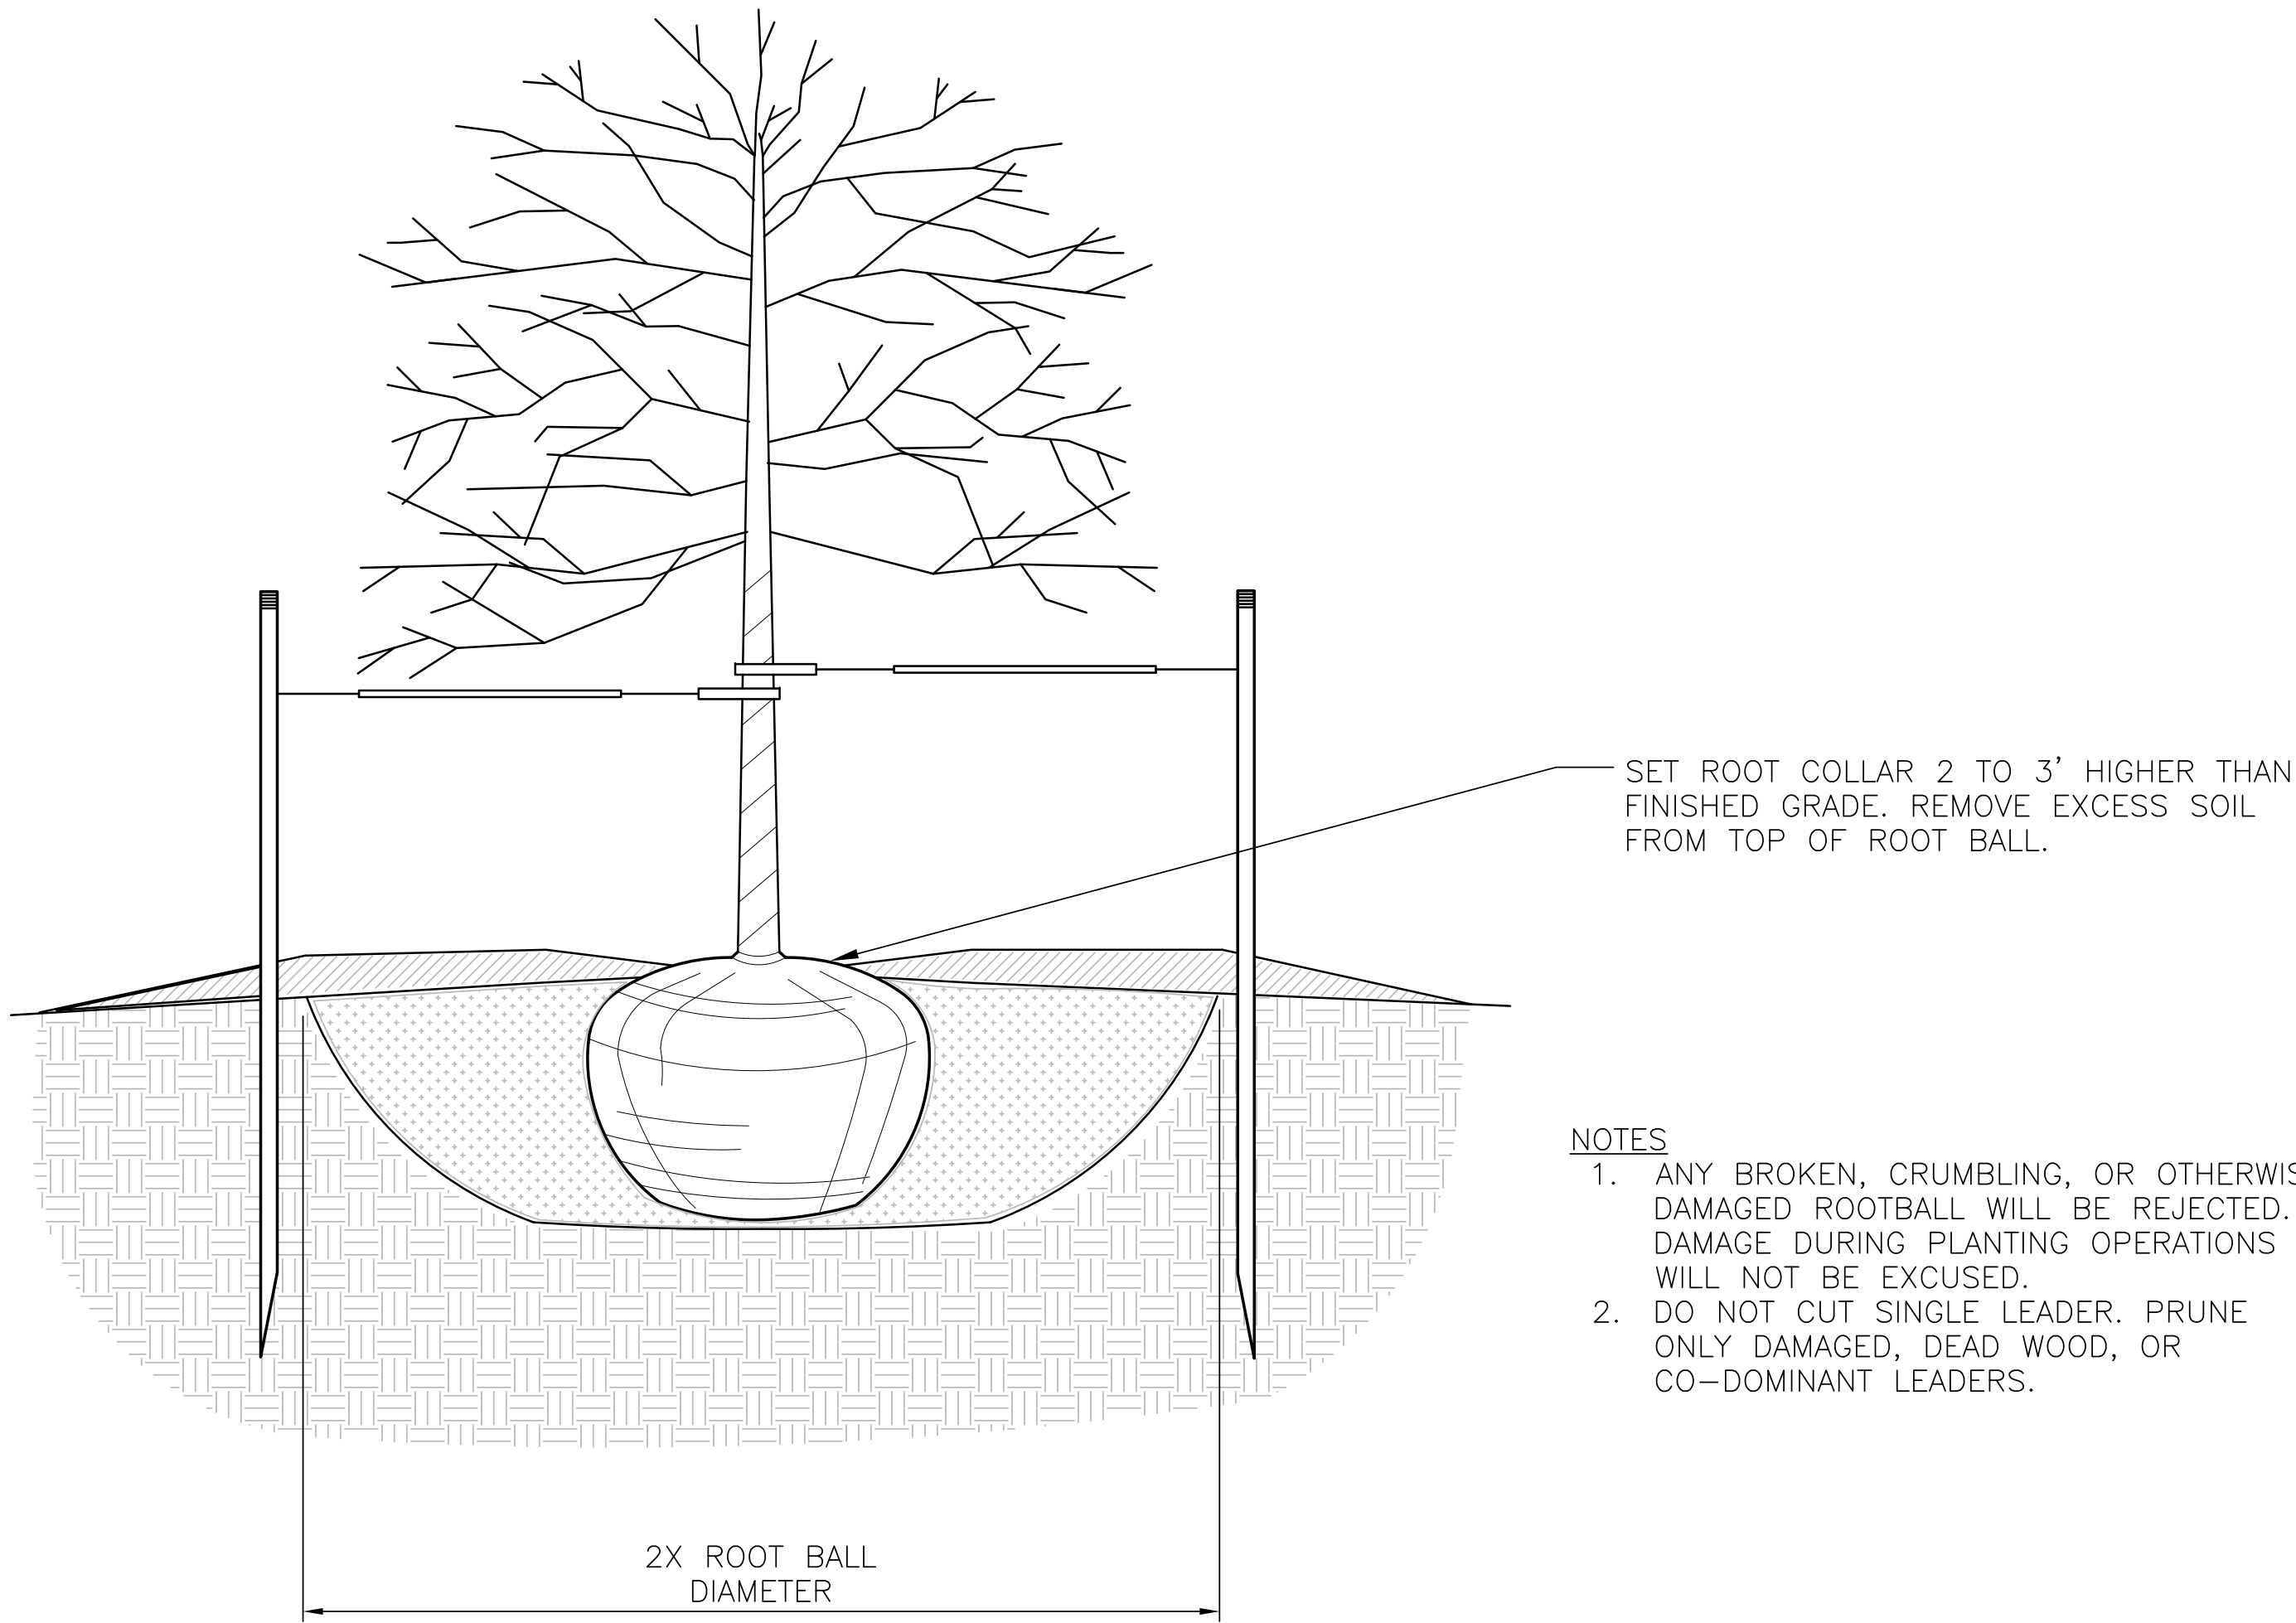

2
L2.3 TREE PLANTING DETAIL
SCALE: 1/2" = 1'-0"

PLANTING SCHEDULE

TREES			
BOTANICAL NAME	COMMON NAME	WIDTH	HEIGHT
Acer saccharinum	Sugar Maple	35'-60'	50'-80'
Aesculus glabra 'Early Glow'	Ohio Buckeye 'Early Glow'	35'	35'
Betula populifolia 'Whitespire'	Grey Birch	10'-20'	20'-40'
Celtis occidentalis	Hackberry	40'-60'	40'-60'
Crataegus viridis	Green Hawthorn 'Winter King'	25'-35'	25'-35'
Fraxinus quadrangulata	Blue Ash	40'-50'	50'-70'
Ostrya virginiana	Hophornbeam	20'-30'	25'-40'
Pinus leucodermis	Bosnian Pine	10'	40'
Quercus bicolor	Swamp White Oak	50'-60'	50'-60'
Quercus ellipsoidalis	Northern Pin Oak	40'-60'	50'-70'
Ptelea trifoliata	Wafer-Ash / Hoptree	15'-20'	15'-20'

SHRUBS			
BOTANICAL NAME	COMMON NAME	WIDTH	HEIGHT
Aronia melanocarpa	Black Chokeberry 'Iroquis Beauty'	4'-5'	2'-3'
Cornus drummondii	Rough-leafed Dogwood	6'-15'	6'-15'
Cornus sericea	Red-Osier Dogwood	7'-10'	7'-10'
Corylus cornuta	Beaked Hazelnut	4'-8'	4'-8'
Myrica pensylvanica	Northern Bayberry	5'-10'	5'-10'
Rhus aromatica	Fragrant Sumac 'Gro Low'	6'-8'	1.5'-2'
Rhus glabra	Smooth Sumac	9'-15'	9'-15'
Rosa arkansana	Prairie Rose	2'-4'	2'-4'
Viburnum dentatum	Arrowwood viburnum	4'	4'

MIX 1. WOODLAND UNMOWN BEE MIX COMMUNITY - LOW GRASSES & FORBS. 6"-12" HT

BOTANICAL NAME	COMMON NAME
Achillea millefolium	Yarrow
Claytonia virginica	Spring Beauty
Festuca rubra	Creeping Red Fescue
Festuca ovina	Sheep Fescue
Festuca trachyphylla	Hard Fescue
Fragaria virginiana	Wild Strawberry
Thymus serpyllum	Creeping Thyme
Trifolium hybridum	Alsike Clover
Trifolium repens	White Micro Clover

MIX 2. PRAIRIE COMMUNITY - GRASSES & PERENNIALS 18"-32" HT

BOTANICAL NAME	COMMON NAME
Andropogon gerardii	Big Bluestem
Anemone canadensis	Canada anemone
Argentina anserina	Silverweed
Artemisia ludoviciana	White Sage
Asclepias tuberosa	Butterfly Weed
Aster shortii	Short's Aster
Baptisia australis	Blue False Indigo
Bouteloua curtipendula	Sideoats Grama
Carex comosa	Longhair Sedge
Carex frankii	Frank's Sedge
Columbine canadensis	Red Columbine
Dalea purpurea	Purple Prairie Clover
Echinacea angustifolia	Narrowleaf Purple Coneflower
Helianthus occidentalis	Western Sunflower
Huchera americana	Coral Bells
Liatris pycnostachya	Prairie Blazing Star
Mondarda fistulosa	Wild Bergamot
Panicum virgatum	Switchgrass
Penstemon digitalis	Penstemon
Phlox divaricata	Wild Sweet William
Prunella vulgaris	Common Selfheal
Pycnanthemum tenuifolium	Mountain mint
Rudbeckia hirta	Black-eyed Susan
Schizacharium scoparium 'Carousel'	Carousel Dwarf Little Bluestem
Sorghastrum nutans	Indian Grass
Sporobolus heterolepis	Prairie Dropseed
Tetraneuris herbacea	Lakeside Daisy
Viola sororia	Common Blue Violet

95% DD
NOT FOR
CONSTRUCTION

DESIGNED:
SS
EHC
TECH. REVIEW:

DATE:
4/9/2021

SUB SHEET NO.

L2.3


TITLE OF SHEET
PLANTING DETAILS
AND SCHEDULE

PERRY'S VICTORY & INTERNATIONAL PEACE MEMORIAL
PERRY'S VICTORY VISITOR EXPERIENCE PLAN

DRAWING NO.
PEVI
XXXXX
PMIS/PKG NO.
242270
SHEET
10 OF 14

C:\Users\sscharen\OneDrive - Quinn Evans Architects, Inc\Desktop\PEVI_Local\Drawings\95% DD\PEVI\242270\Drawings\LA\L3.1-DETAILS.dwg, L3.1, 4/9/2021 9:44:11 AM, sscharen, Adobe PDF


SAWCUT JOINT WHILE GREEN
1/4" PAVING DEPTH, 1/8" WIDE
SPACE EQUAL TO WALK WIDTH
OR AS SHOWN ON DRAWINGS

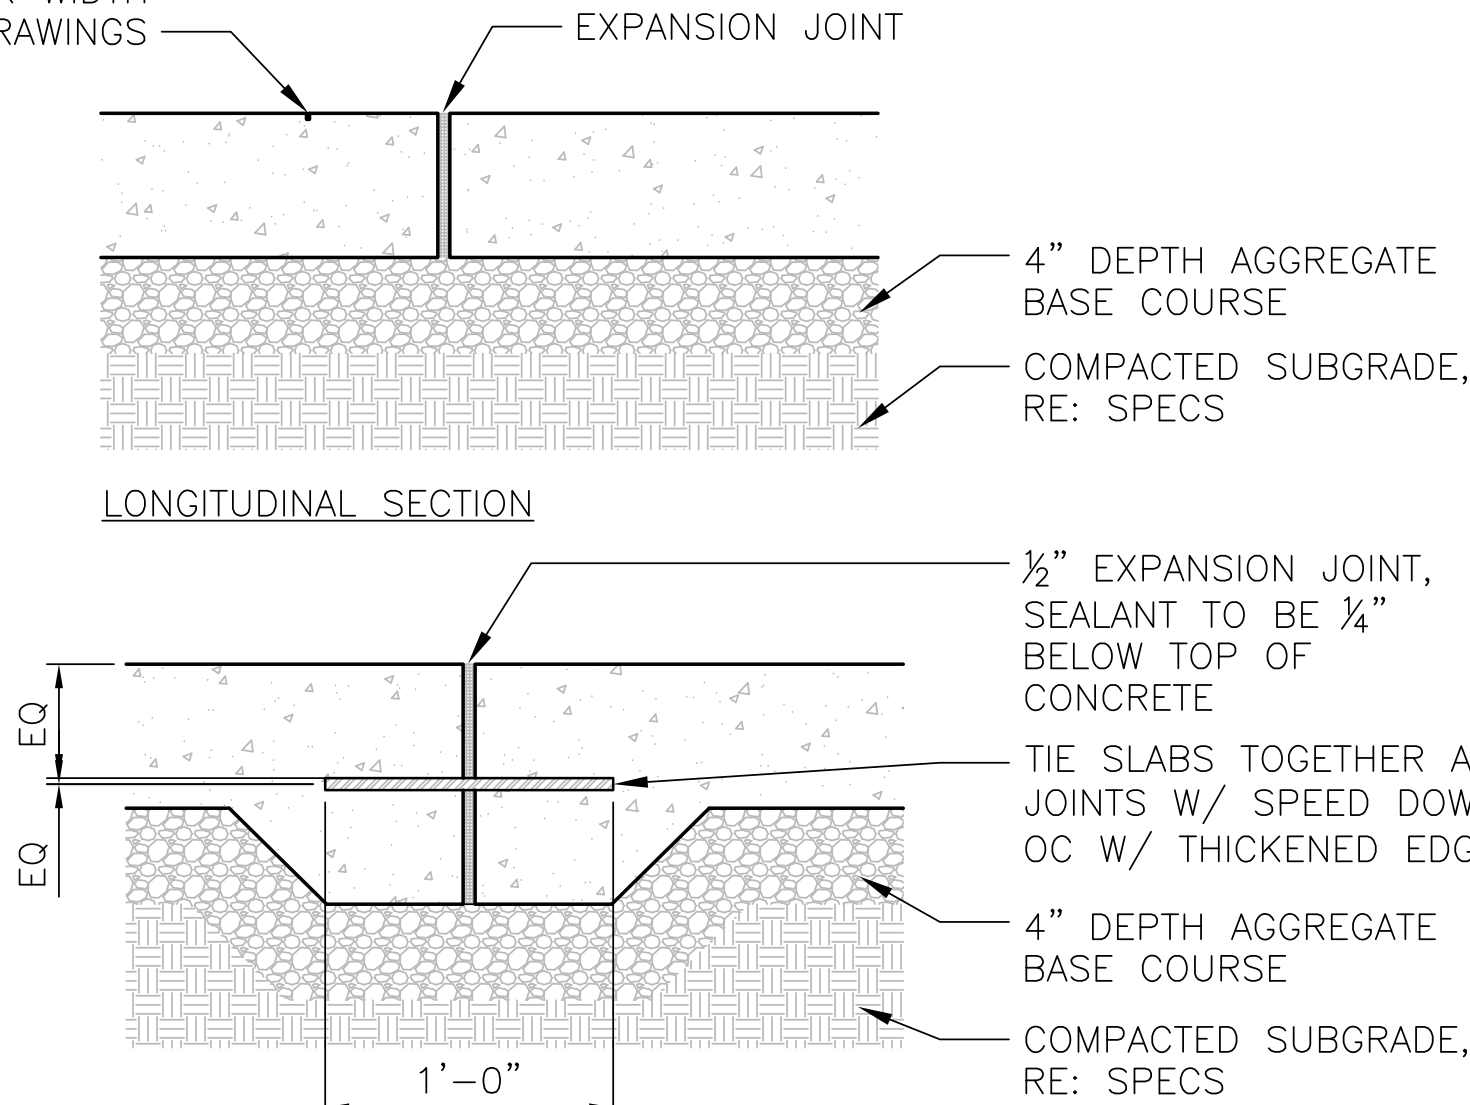

EXPANSION JOINT

NOTES


1. PROVIDE EXPANSION JOINTS NOT MORE THAN 80'-0" ON CENTER, WHERE PAVEMENT ABUTS EX PAVEMENT OR STRUCTURES AND AS OTHERWISE INDICATED ON PLANS.

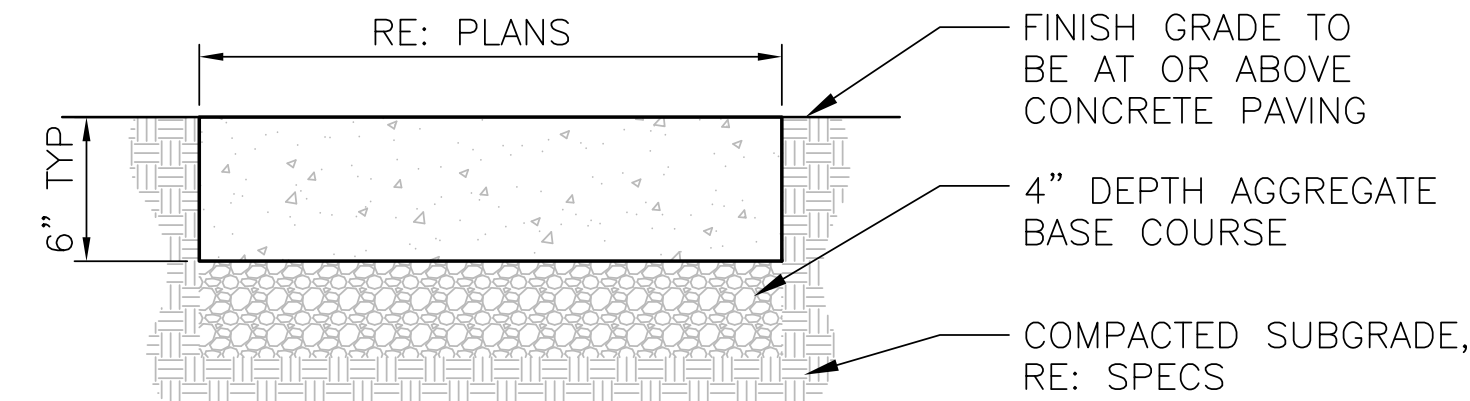


NOTES

1. PROVIDE EXPANSION JOINTS WHERE SHOWN ON DRAWINGS.
2. CONCRETE TO MATCH COLOR OF SEAWALL PAVING


1
L3.1
CONCRETE PAVING DETAIL
SCALE 1 1/2" = 1'-0"

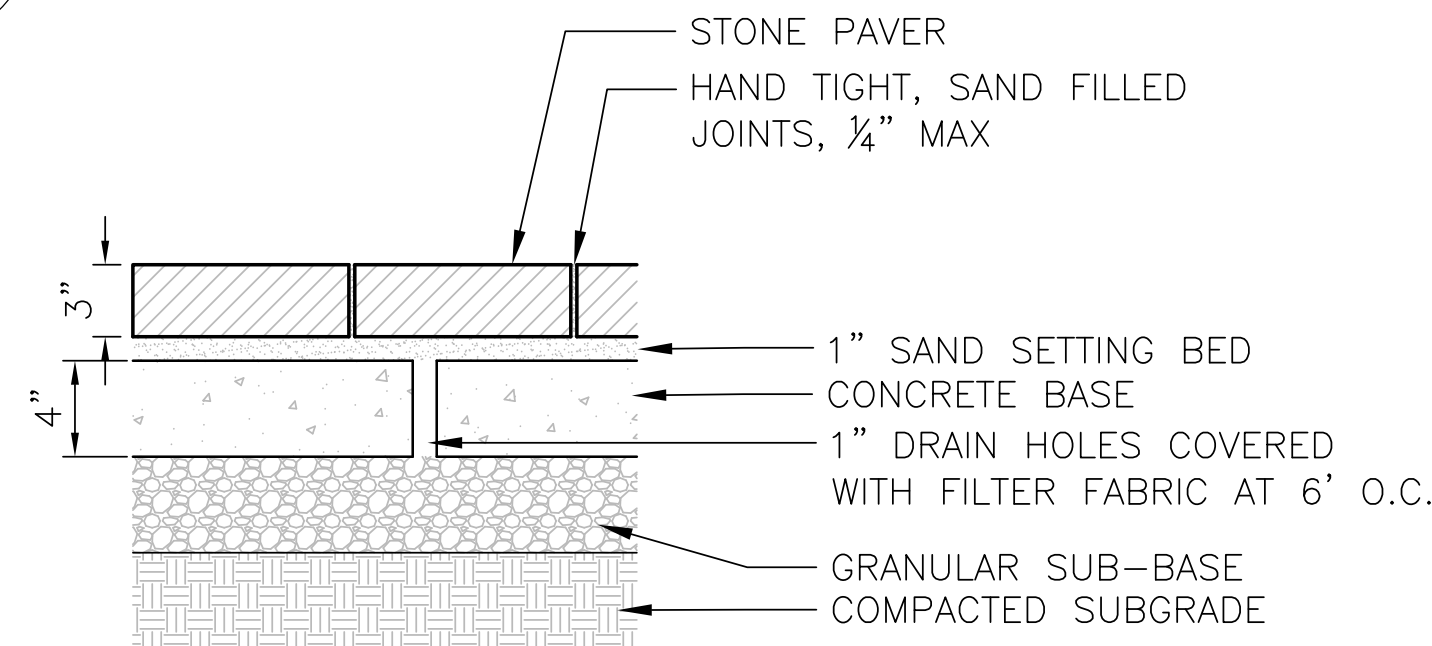

2
L3.1
STONE PAVING DETAIL
SCALE 1 1/2" = 1'-0"

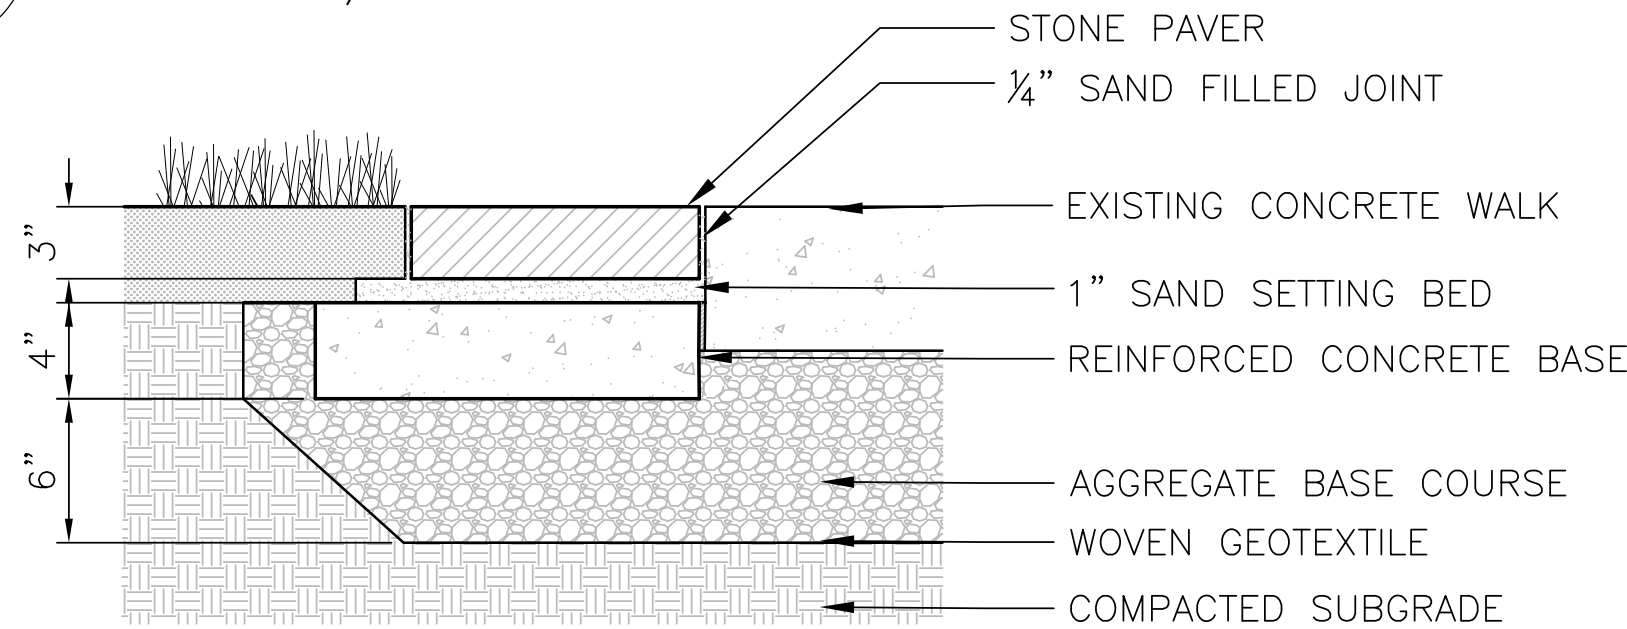

3
L3.1
STONE BAND
SCALE 1 1/2" = 1'-0"

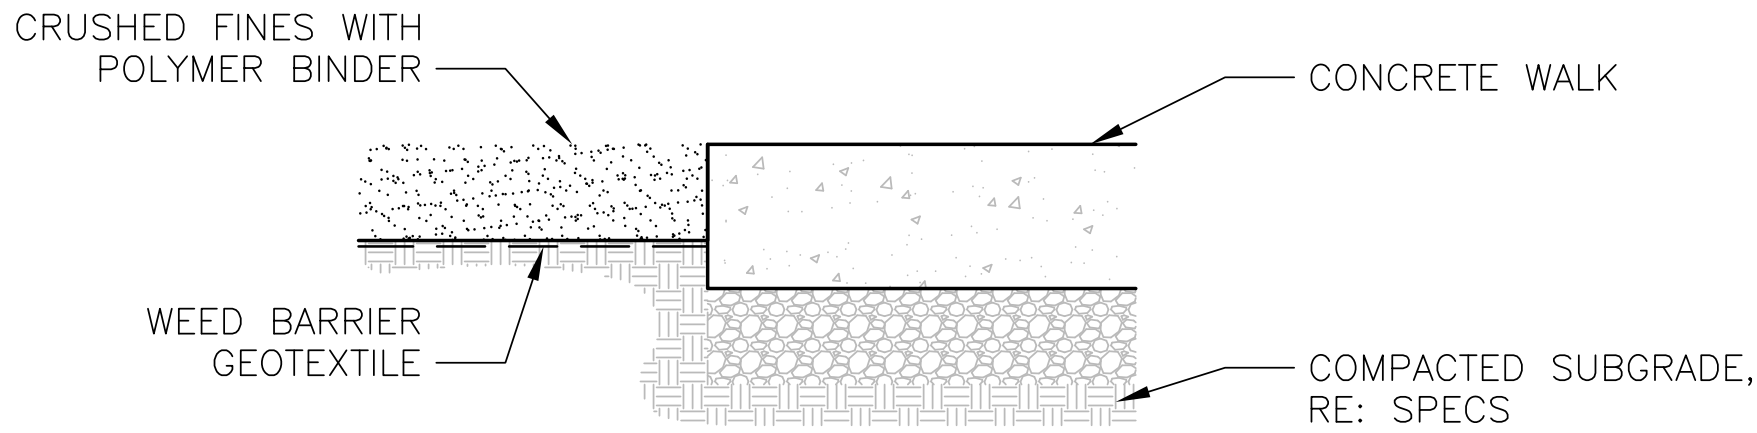


NOTES

1. CRUSHED FINES COLOR TO MATCH SITE BOULDERS


4
L3.1
STABILIZED CRUSHED FINES
SCALE 1 1/2" = 1'-0"




IMAGE

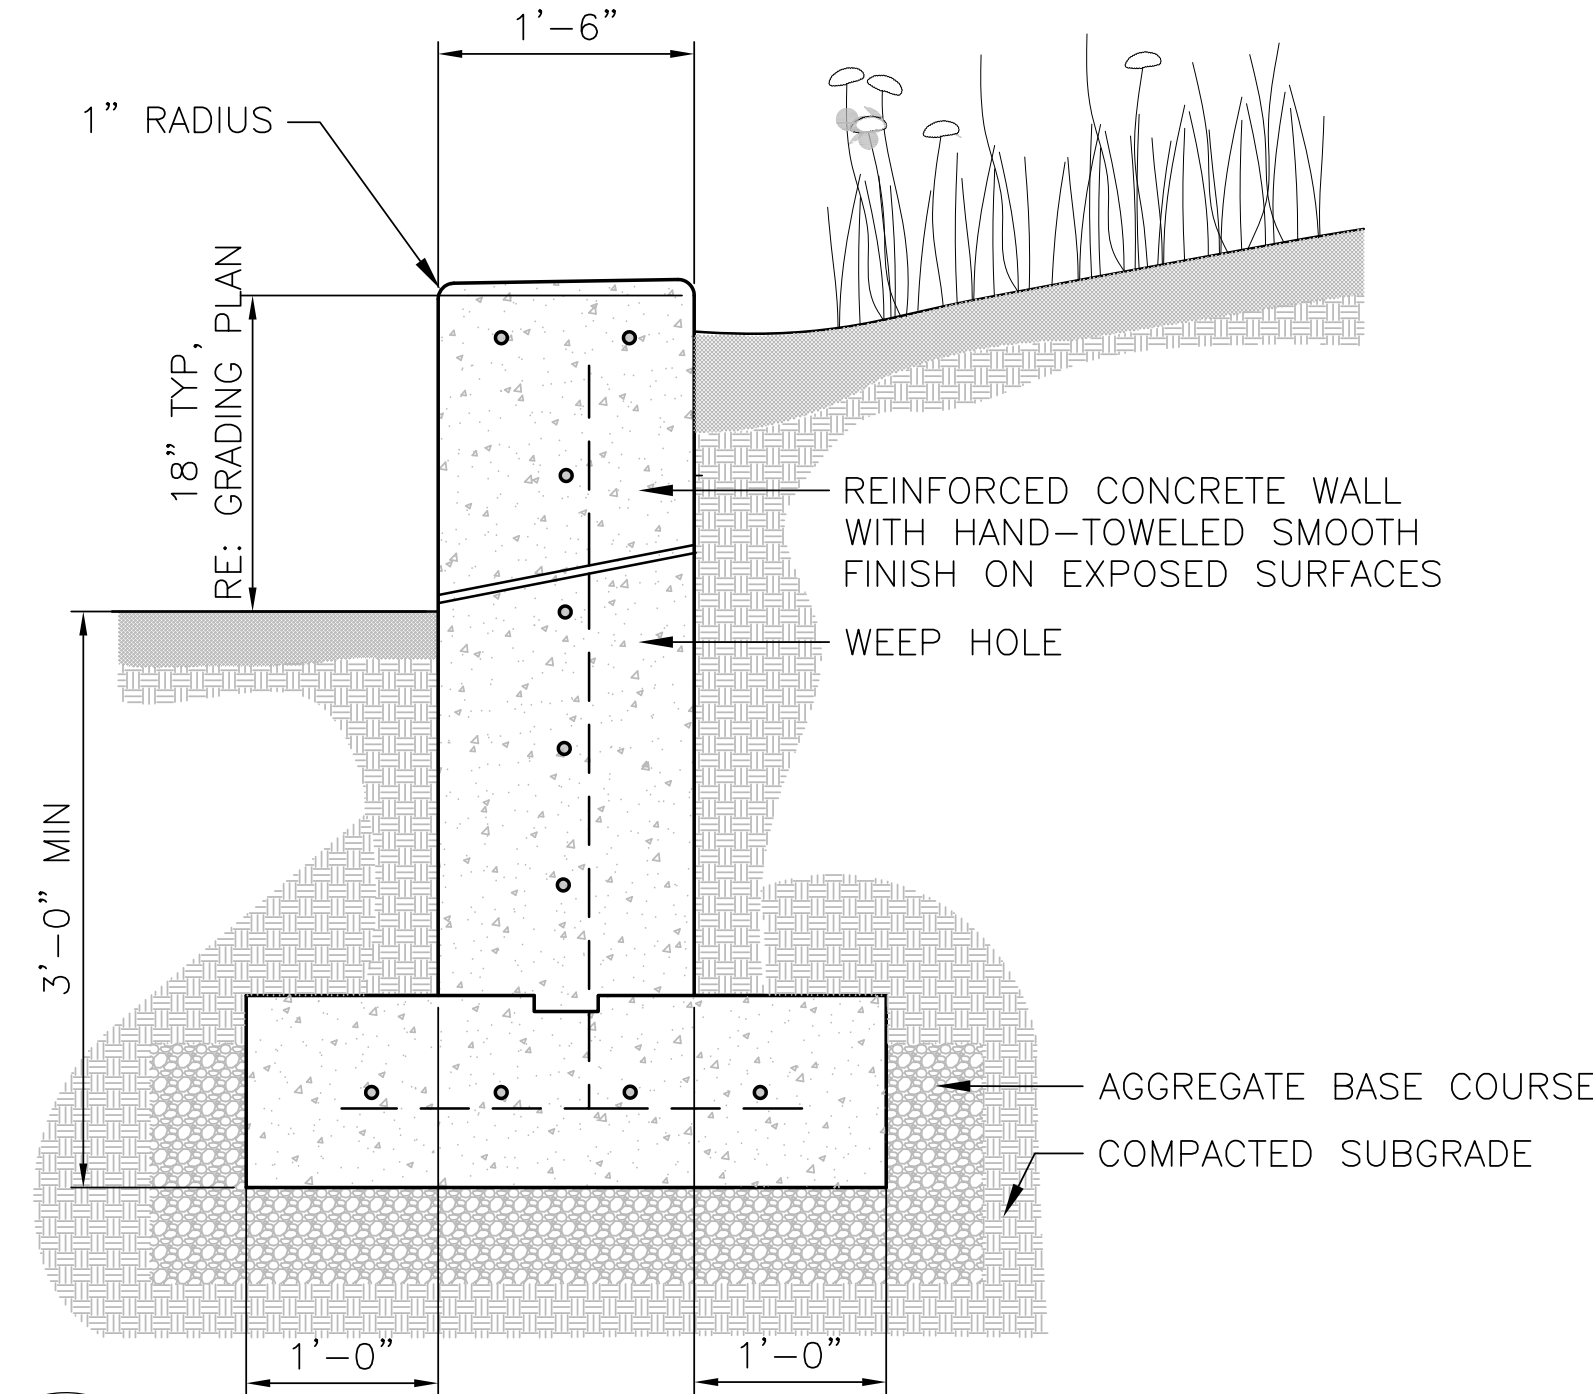


5
L3.1
CONCRETE SEAT WALL
SCALE 1" = 1'-0"

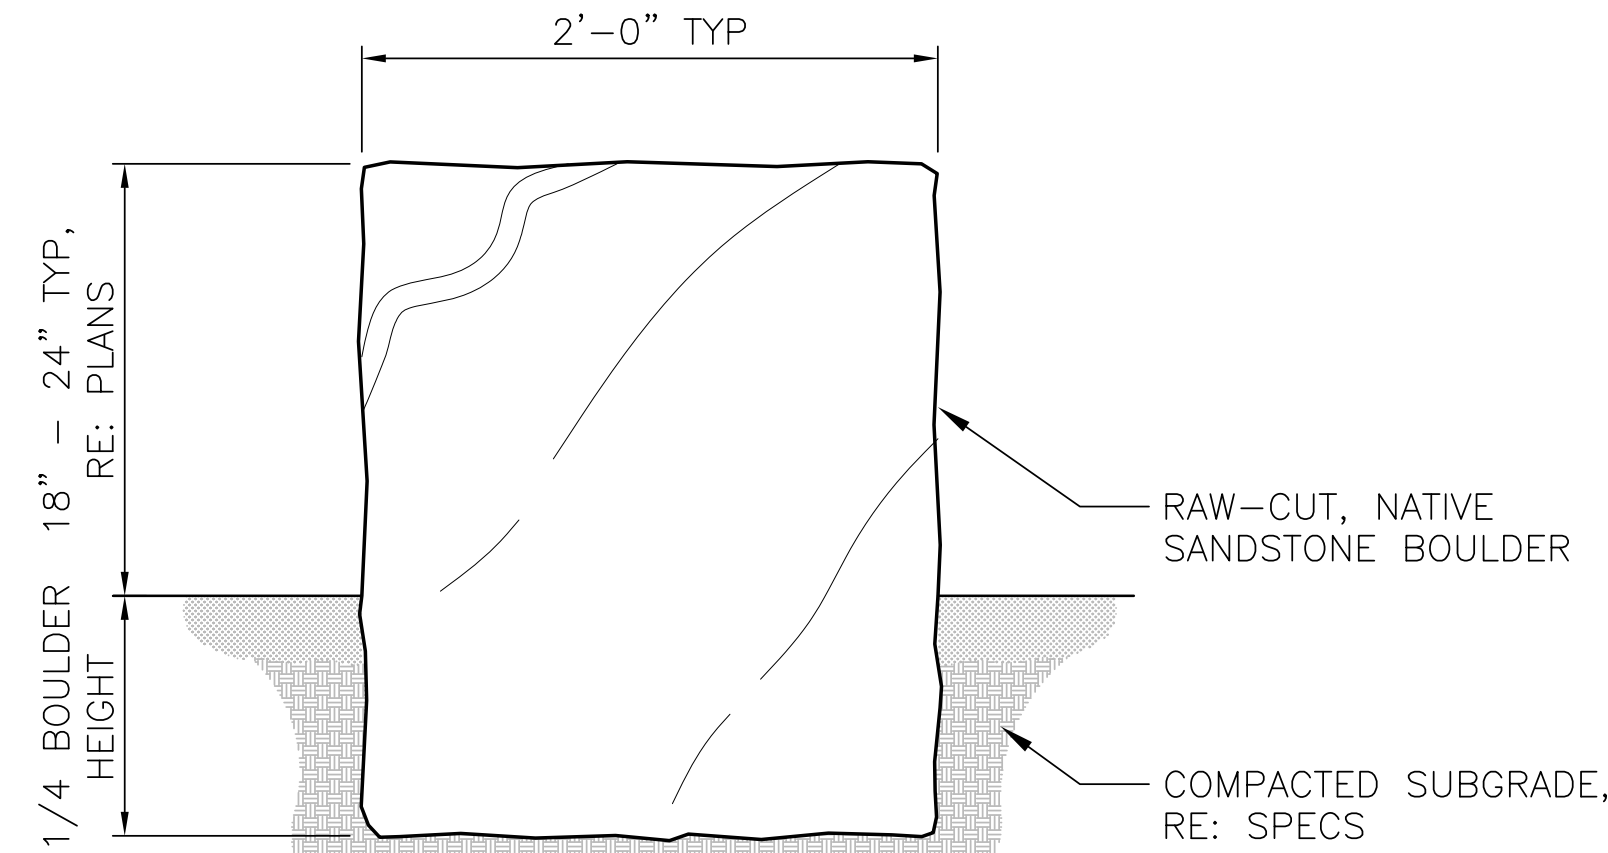

6
L3.1
STONE SEAT
SCALE 1 1/2" = 1'-0"

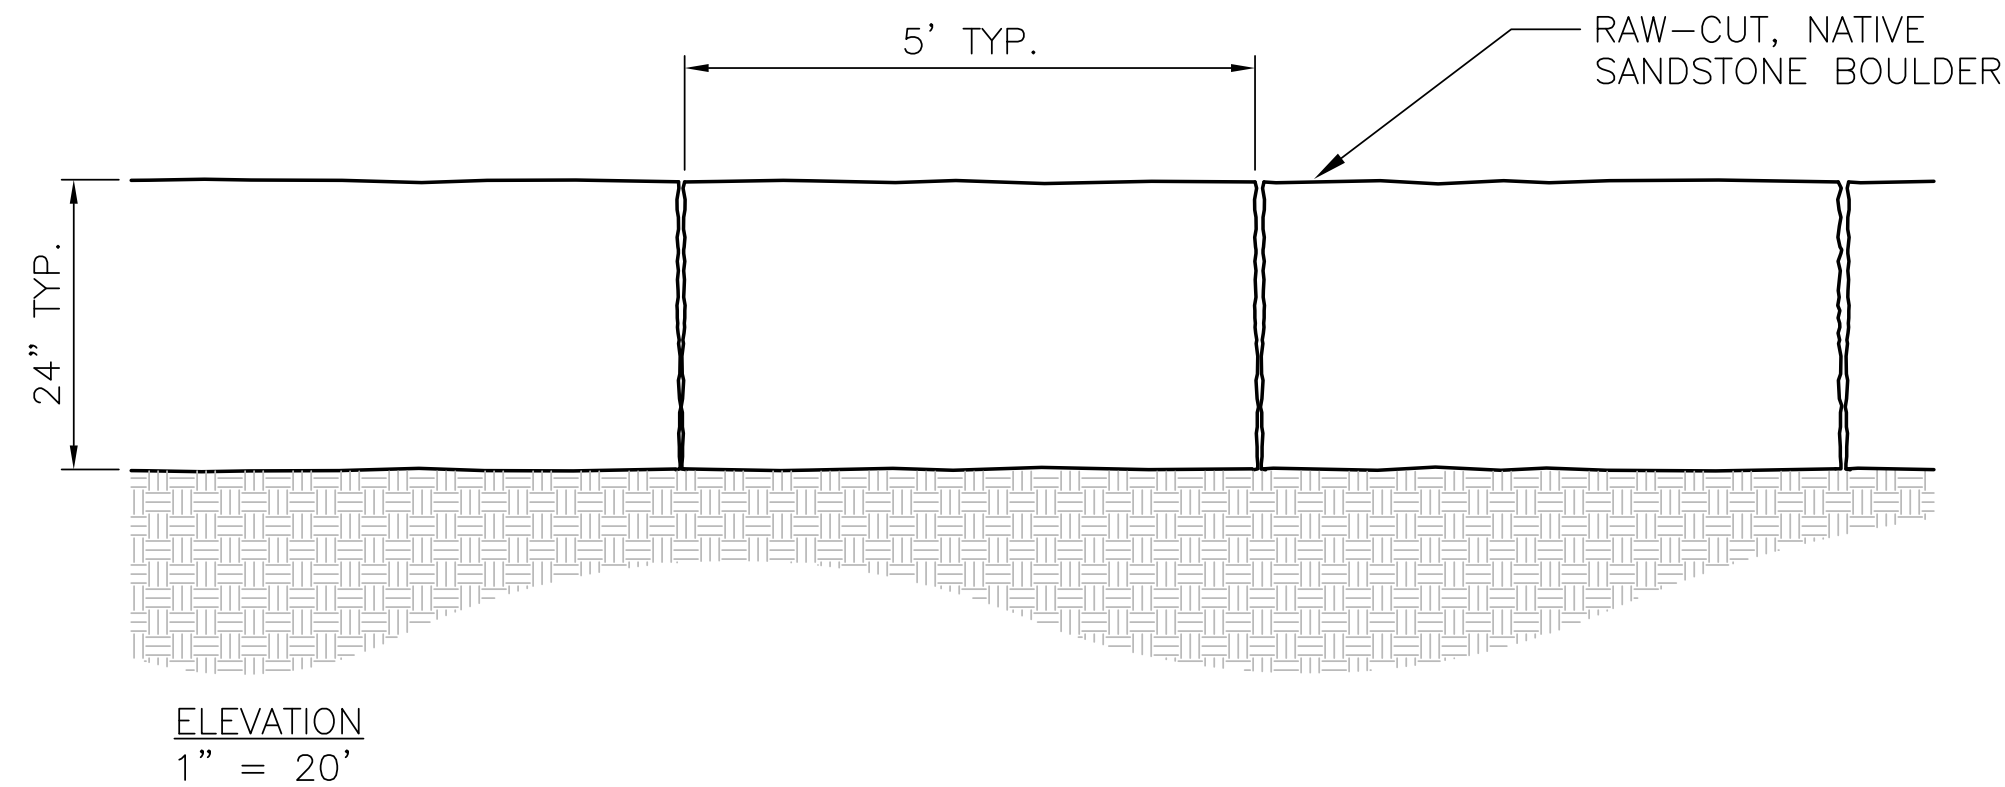

IMAGE

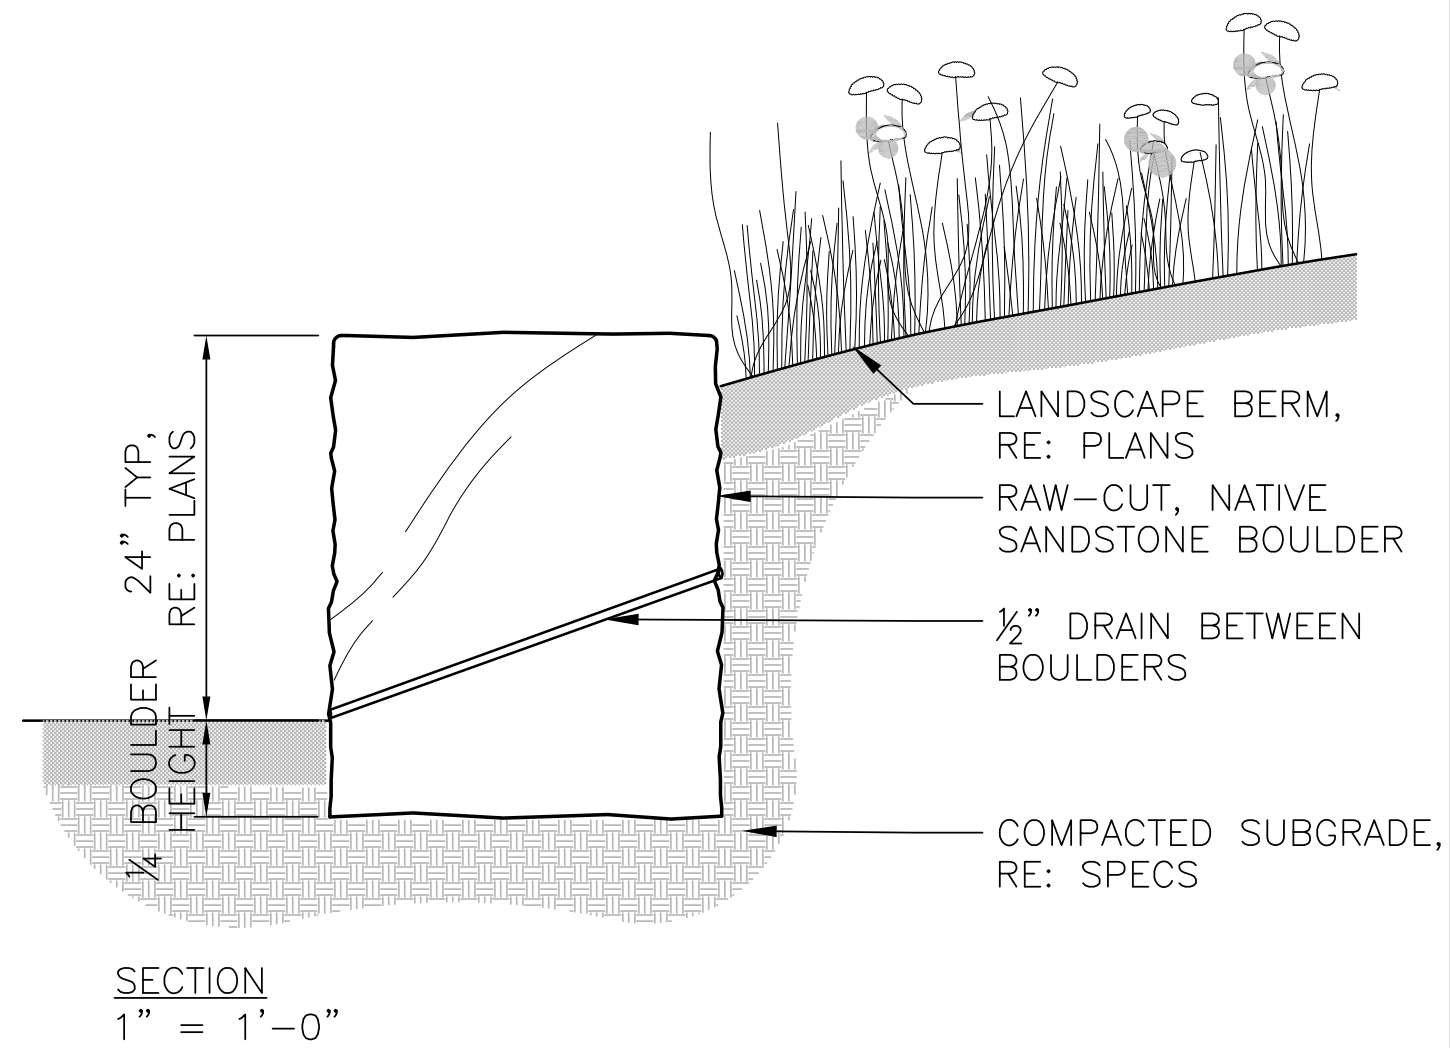

7
L3.1
STONE WALL AT TALKING CIRCLE

95% DD NOT FOR CONSTRUCTION	DESIGNED:	SUB SHEET NO. L3.1	TITLE OF SHEET DETAILS	DRAWING NO.
	SS			PEVI
	CADD			XXXXX
	EHC			PMIS/PKG NO.
	TECH. REVIEW:			242270
	DATE:		PERRY'S VICTORY & INTERNATIONAL PEACE MEMORIAL PERRY'S VICTORY VISITOR EXPERIENCE PLAN	SHEET
	4/9/2021			11 OF 14



1
L3.2

FENCE



2
L3.2

BENCH
LANDSCAPE FORMS, SCARBOROUGH





3
L3.2

TRASH / RECYCLE RECEPTACLE
LANDSCAPE FORMS, SCARBOROUGH



4
L3.2

LIGHTING
BEGA — LED POLE-TOP LUMINAIRE 77-124; RECESSED WALL SHIELDED LUMINAIRE 33-017

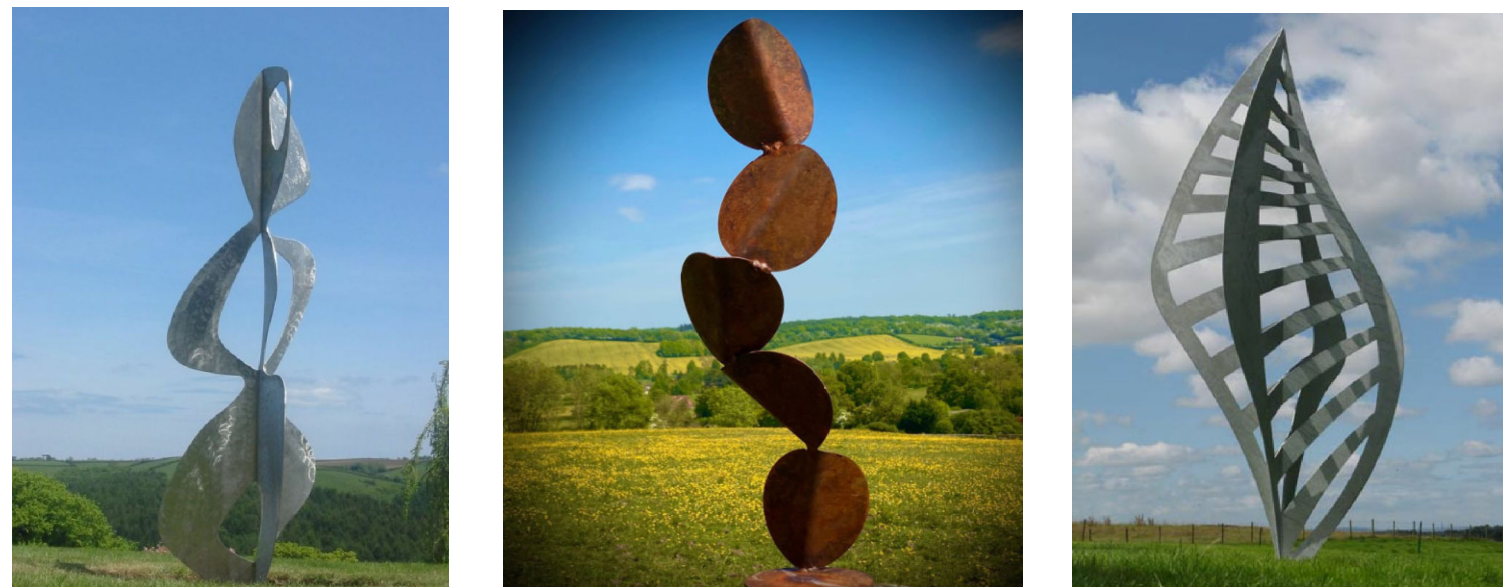
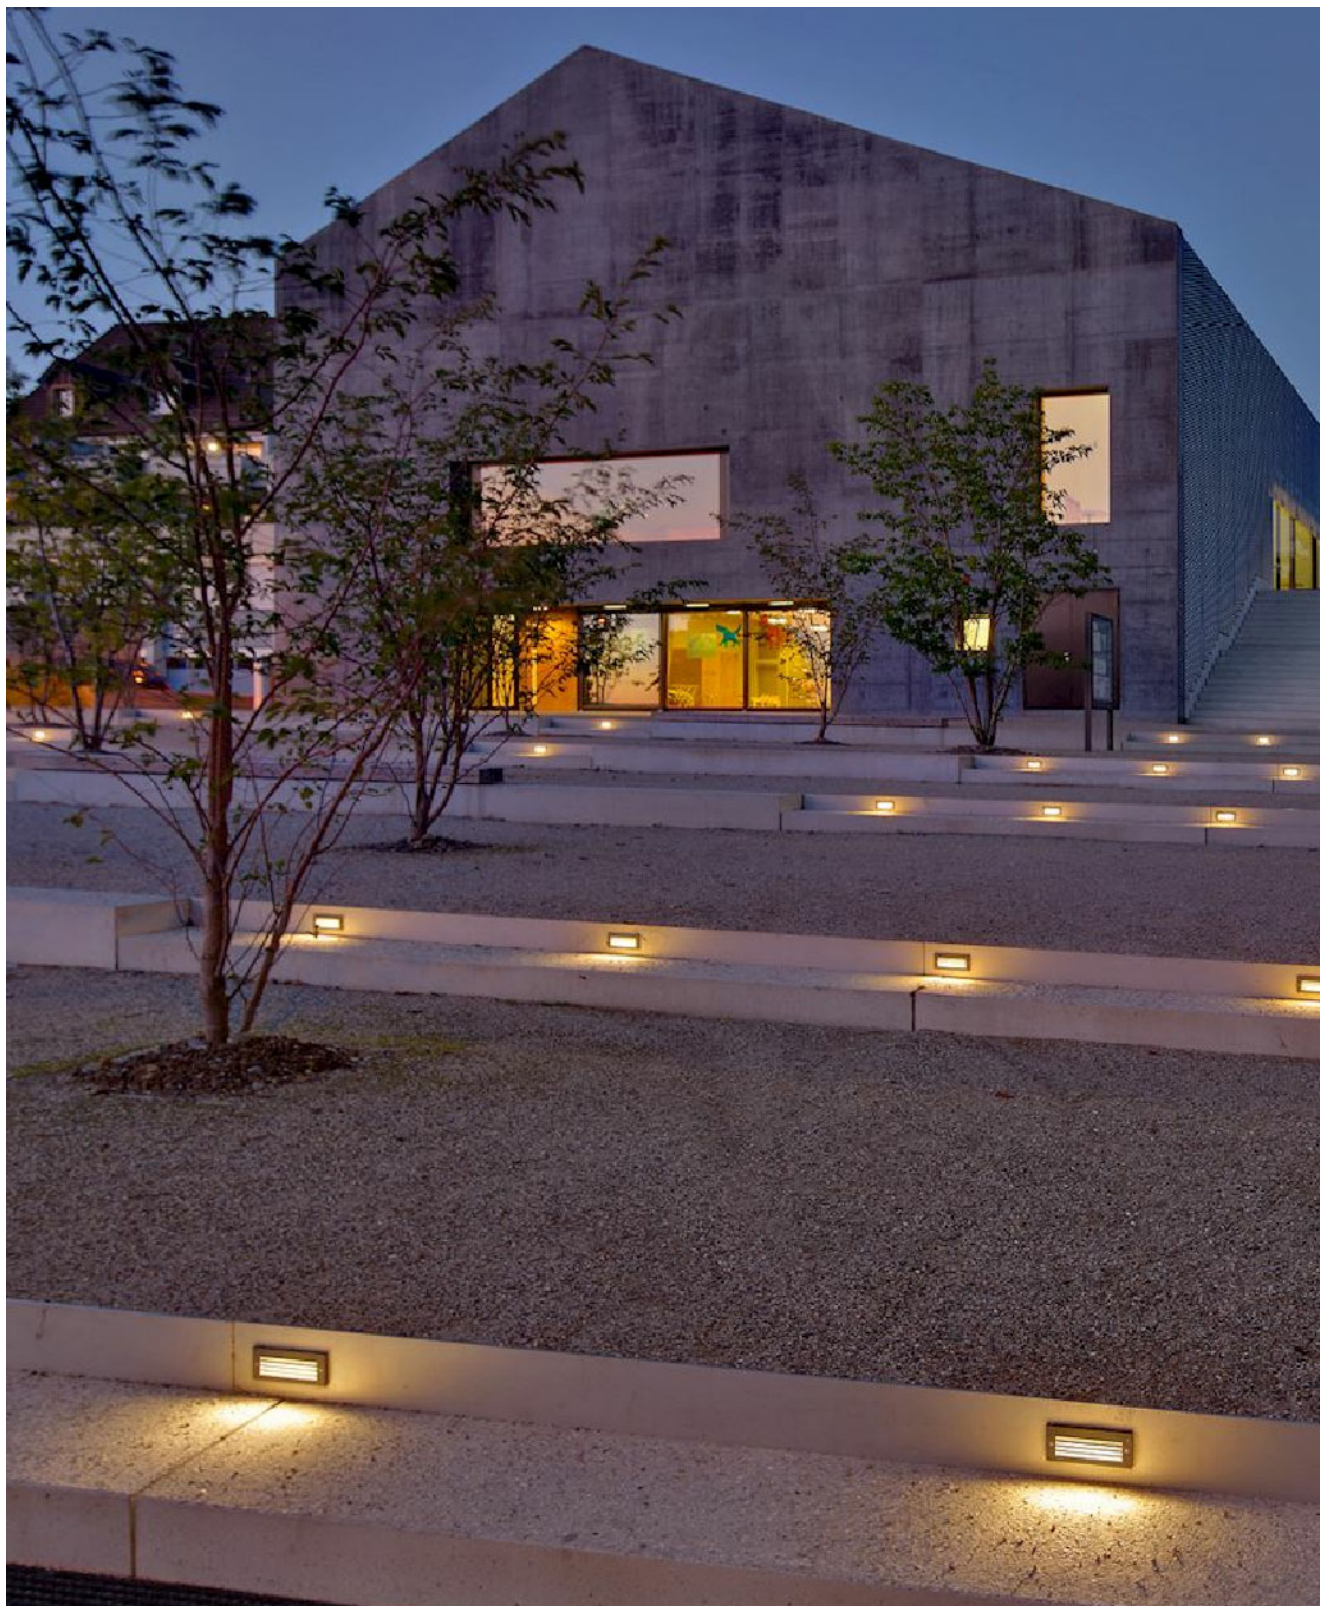


5
L3.2

ART SCULPTURE — PRECEDENTS

95% DD NOT FOR CONSTRUCTION	DESIGNED: SS	SUB SHEET NO. L3.2	TITLE OF SHEET DETAILS	DRAWING NO. PEVI XXXXX
	<div>0100</div> EHC			PMIS/PKG NO. 242270
	TECH. REVIEW:			SHEET
	DATE: 4/9/2021			12 OF 14
PERRY'S VICTORY & INTERNATIONAL PEACE MEMORIAL PERRY'S VICTORY VISITOR EXPERIENCE PLAN				

\\quinevans.com\Xp\Projects\2020\42024700_PEV\istrExp\Pin05_Dwgs\02_AutoCAD\95% DD\PEVI\242270\DRAWINGS\LAIL.3.3-DETAILS.dwg, 4/9/2021 12:13:12 PM, hcourtney, Adobe PDF

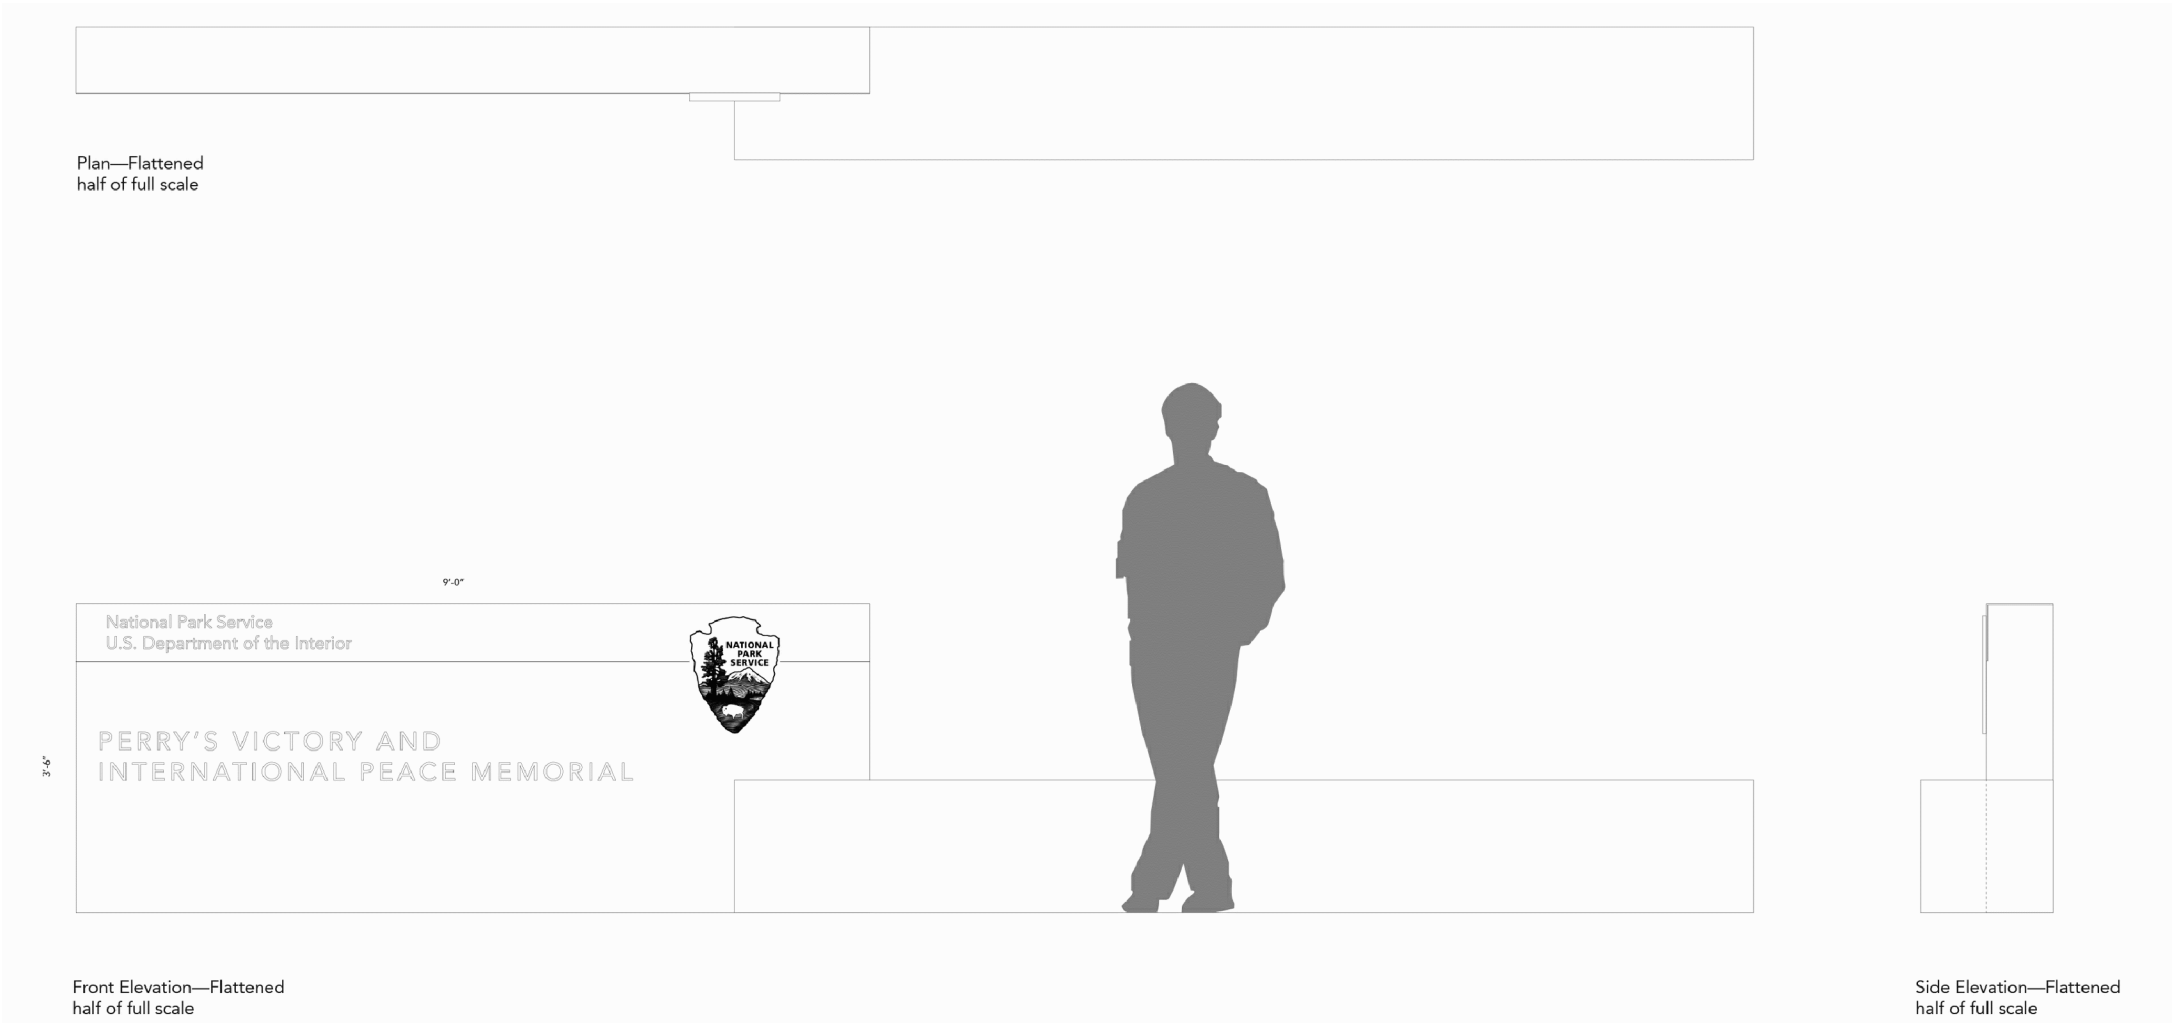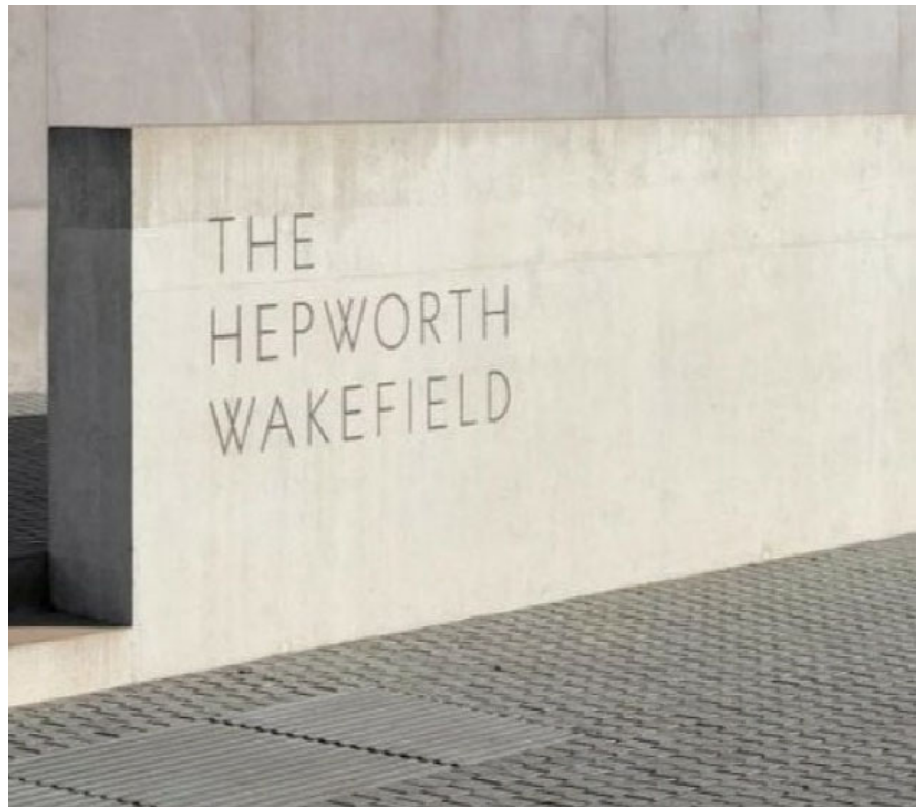

1
L3.3 PARK IDENTIFICATION SIGN

2
L3.3 ORIENTATION SIGN



3
L3.3 WAYFINDING SIGNS



4
L3.3 QUOTATIONS

QUOTES

US

One day we must come to see that peace is not merely a distant goal that we seek, but that it is a means by which we arrive at that goal. We must pursue peaceful ends through peaceful means. — Rev. Dr. Martin Luther King, Jr.

True Peace Is Not Merely the Absence of Tension; It Is the Presence of Justice. — Rev. Dr. Martin Luther King, Jr.

It isn't enough to talk about peace. One must believe in it. And it isn't enough to believe in it. One must work at it. — Eleanor Roosevelt

Peace is a daily, a weekly, a monthly process, gradually changing opinions, slowly eroding old barriers, quietly building new structures. — John F. Kennedy

Great Britain

Peace may sound simple — one beautiful word — but it requires everything we have, every quality, every strength, every dream, every high ideal. — Yehudi Menuhin


Canada

We must open the doors and we must see to it they remain open, so that others can pass through.— Rosemary Brown


First Nations

I see a time of Seven Generations when all the colors of mankind will gather under the Sacred Tree of Life and the whole Earth will become one circle again. — Crazy Horse


95% DD NOT FOR CONSTRUCTION	DESIGNED: SS	SUB SHEET NO. L3.3	TITLE OF SHEET DETAILS WAYFINDING SIGNS PERRY'S VICTORY & INTERNATIONAL PEACE MEMORIAL PERRY'S VICTORY VISITOR EXPERIENCE PLAN	DRAWING NO. PEVI XXXXX
	EHC TECH. REVIEW:			PMIS/PKG NO. 242270
	DATE: 4/9/2021			SHEET 13 OF 14

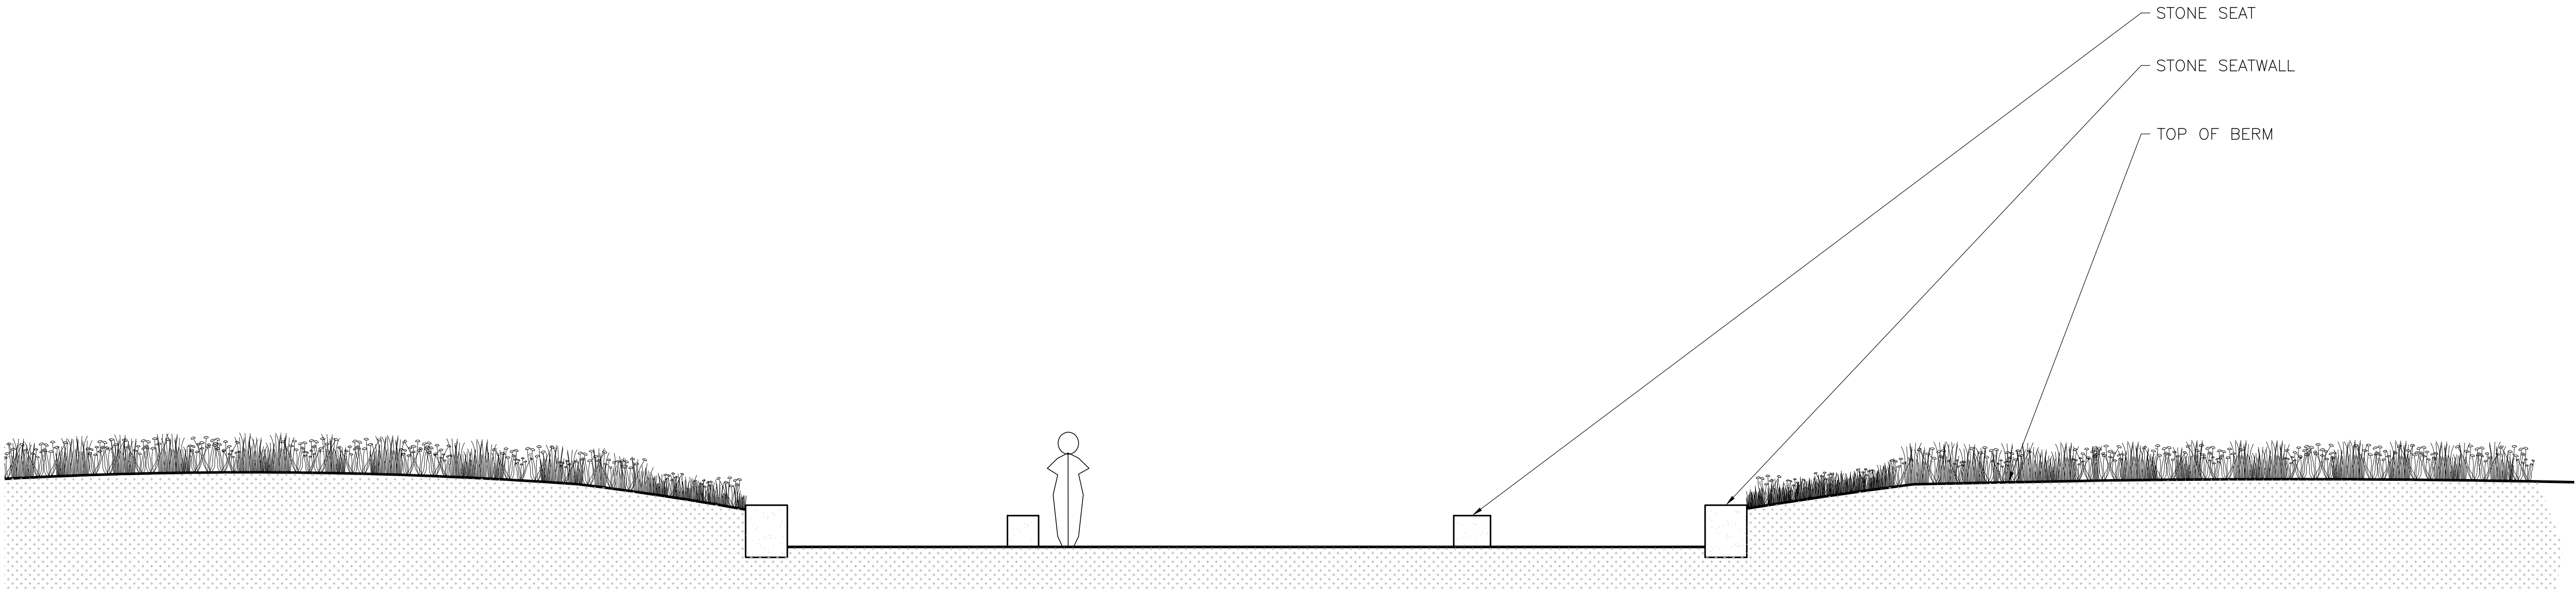


1
L3.4 TALKING CIRCLE NORTH ELEVATION
SCALE 1/4"=1'-0"

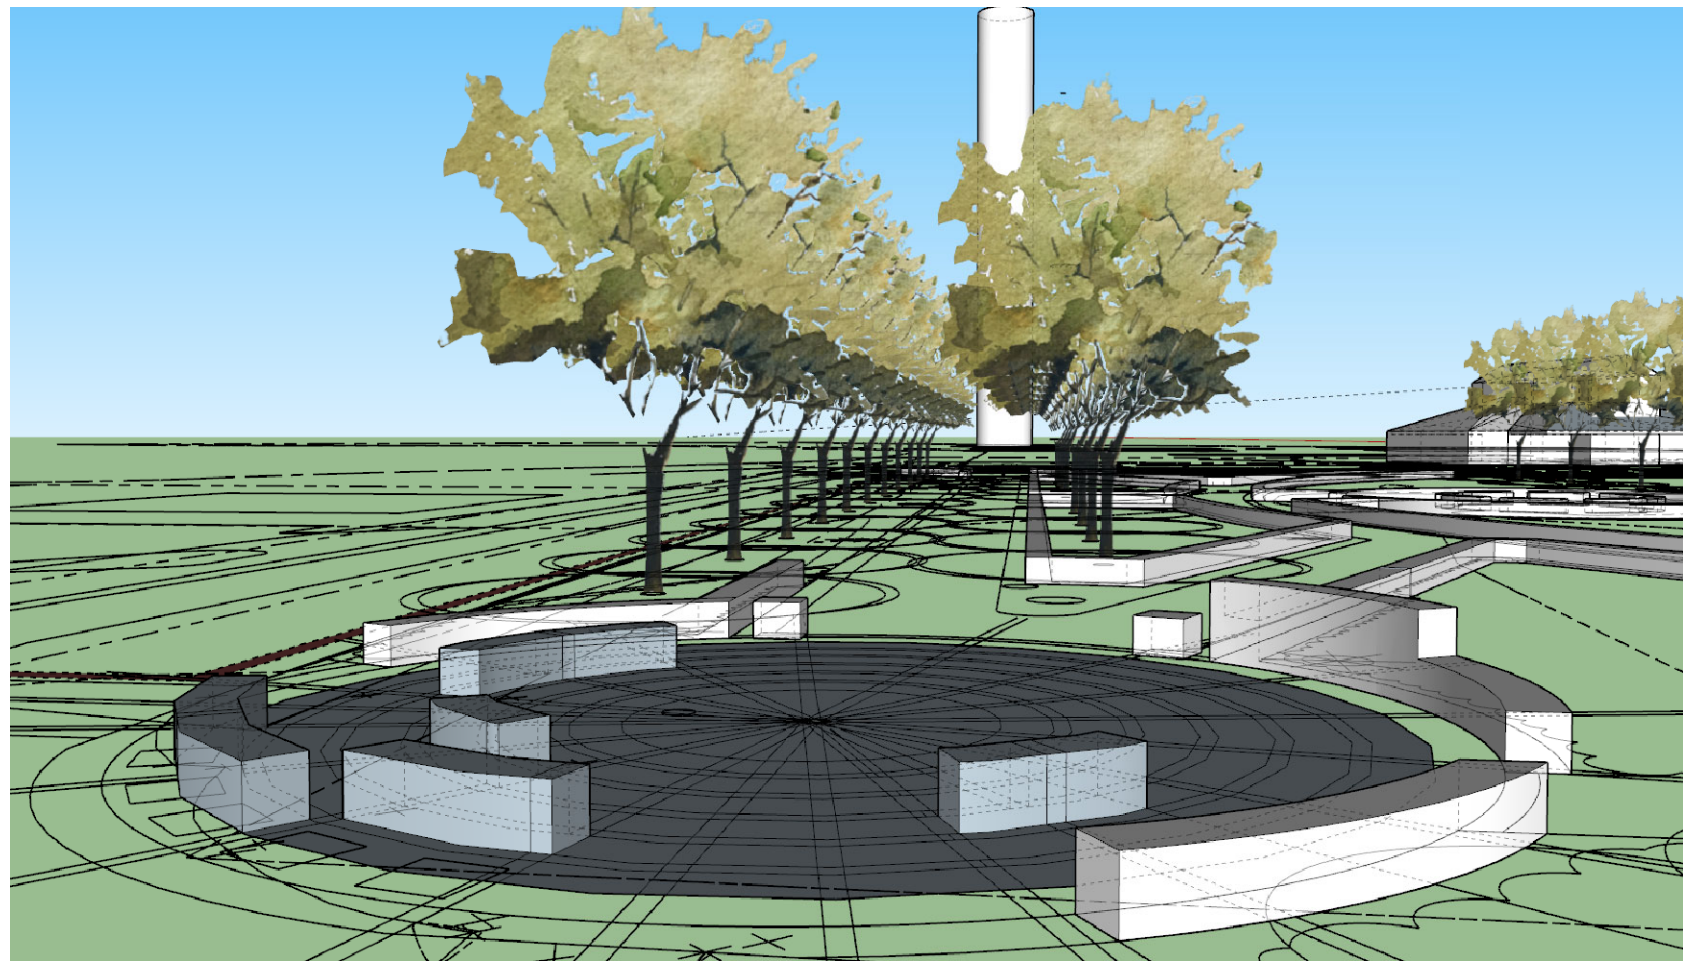

2
L3.4 VIEW OF HARTFORD ENTRY FROM WEST

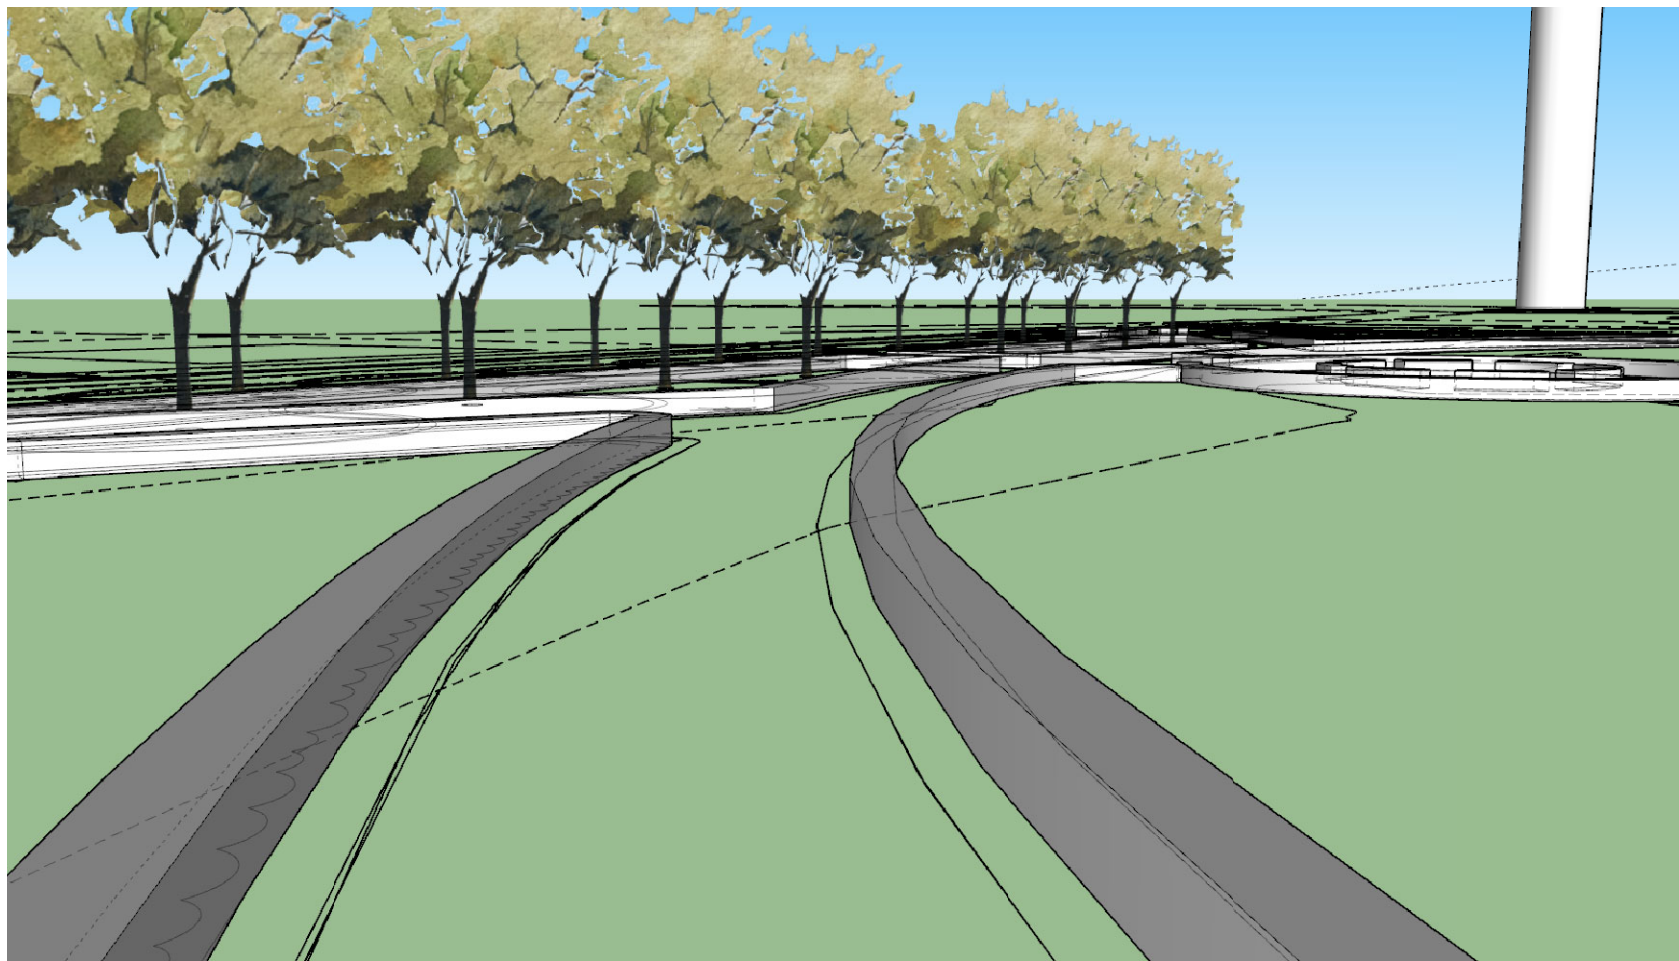

3
L3.4 VIEW OF ARC PATHWAY FROM SOUTHWEST

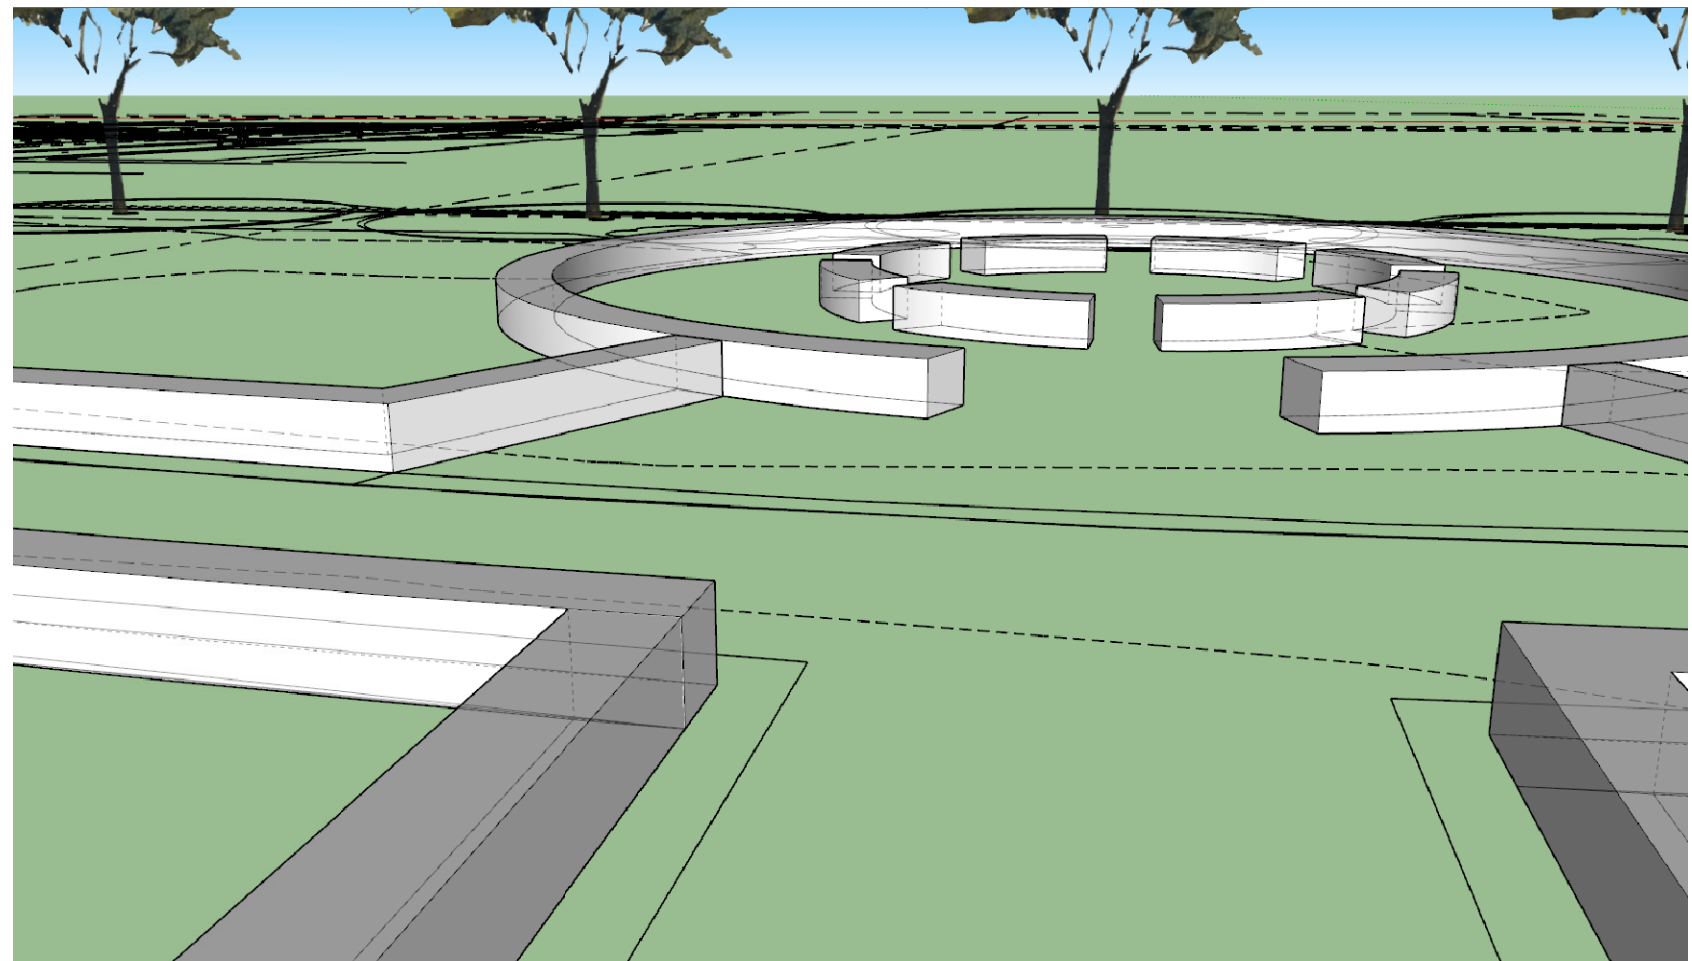

4
L3.4 VIEW OF TALKING CIRCLE FROM NORTH

95% DD NOT FOR CONSTRUCTION	DESIGNED: SS EHC	SUB SHEET NO. L3.4	TITLE OF SHEET ELEVATIONS AND PERSPECTIVES PERRY'S VICTORY & INTERNATIONAL PEACE MEMORIAL PERRY'S VICTORY VISITOR EXPERIENCE PLAN	DRAWING NO. PEVI XXXXX
	TECH. REVIEW:			PMIS/PKG NO. 242270
	DATE: 4/9/2021			SHEET 14 OF 14