




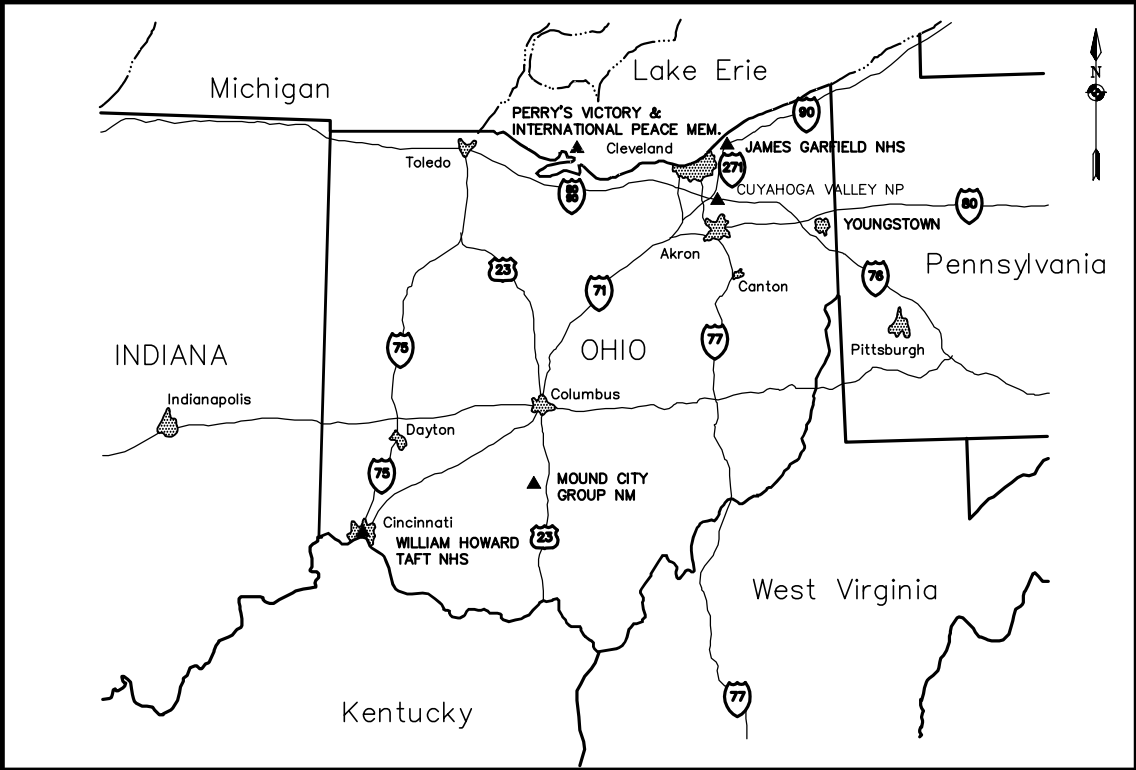

AREA MAP

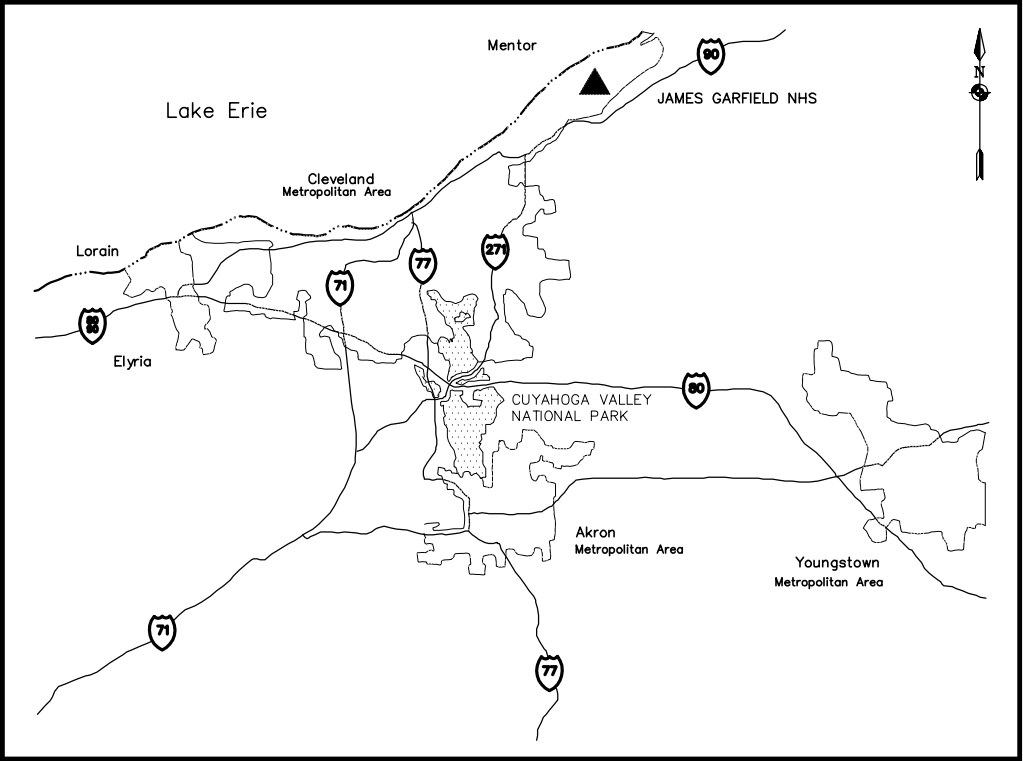

VICINITY MAP

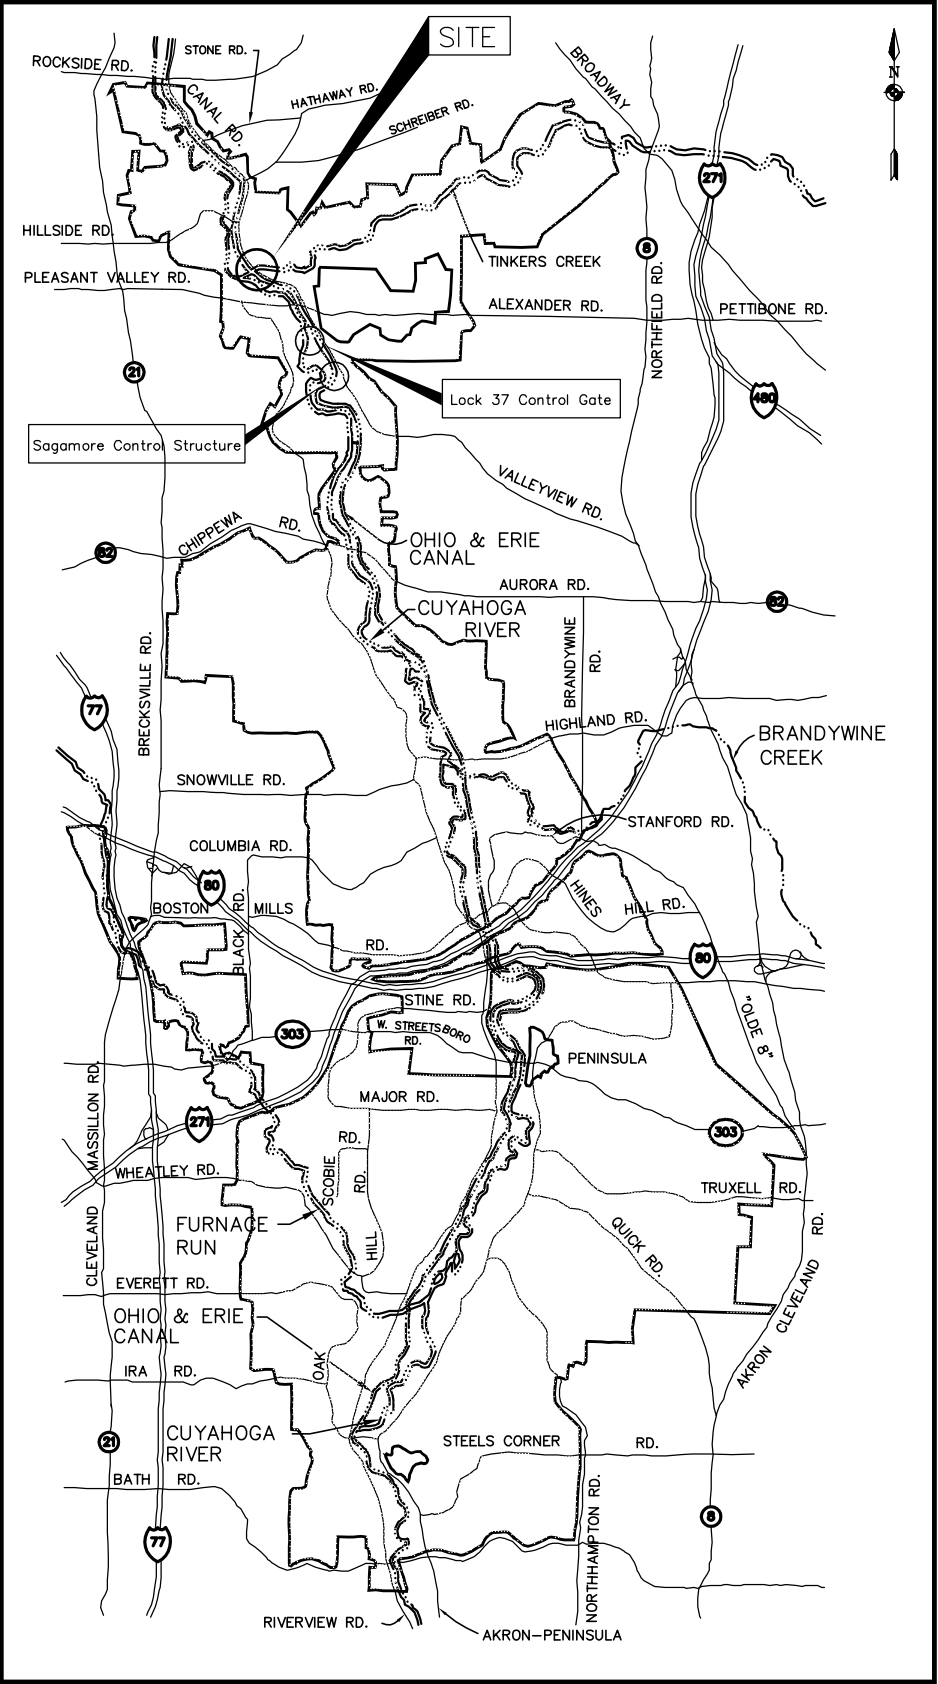

LOCATION MAP

INDEX TO DRAWINGS

COVER SHEET & INDEX	1
GENERAL NOTES	2 *
SITE PLAN	3
EXCAVATION PLAN & SECTIONS - 1	4 *
EXCAVATION PLAN & SECTIONS - 2	5 *
BACKFILL PLAN & SECTIONS	6 *
PIER REMOVAL	7
ABUTMENT REPAIRS	8
ABUTMENT & MICROPILE DETAILS	9 *
PIER RECONSTRUCTION - 1	10
PIER RECONSTRUCTION - 2	11 *
TROUGH PLAN	12
TROUGH DETAILS	13
TRANSITION PLANS	14
TRANSITION DETAILS	15
JOINT DETAILS	16
BEARING DETAILS	17
WASTE GATE DETAILS	18
WASTE GATE OUTFALL	19
MISC. STRUCTURE DETAILS - 1	20 *
MISC. STRUCTURE DETAILS - 2	21 *
MISC. SITE DETAILS	22 *

* ANTICIPATED FOR THE FINAL SET OF PLANS
NOT INCLUDED WITH THE PRELIMINARY PLAN SET

PRELIMINARY




BERGMANN
associates
Engineers / Architects / Surveyors
300 First Federal Plaza
95 East Main Street, Rochester, New York 14614
585.589.5185 / 585.329.4659 fax

DESIGNED:	AJB
DRAWN:	ALA
TECH REVIEW:	KRA
DATE:	APRIL 2009



TITLE OF SHEET	
COVER SHEET	
CUYAHOGA VALLEY NATIONAL PARK TINKERS CREEK REPLACEMENT/REHABILITATION - PHASE 2	
CUYAHOGA VALLEY NATIONAL PARK	

DRAWING NO.	
XXX XX	
PKG. NO.	SHEET
—	1
—	OF 22

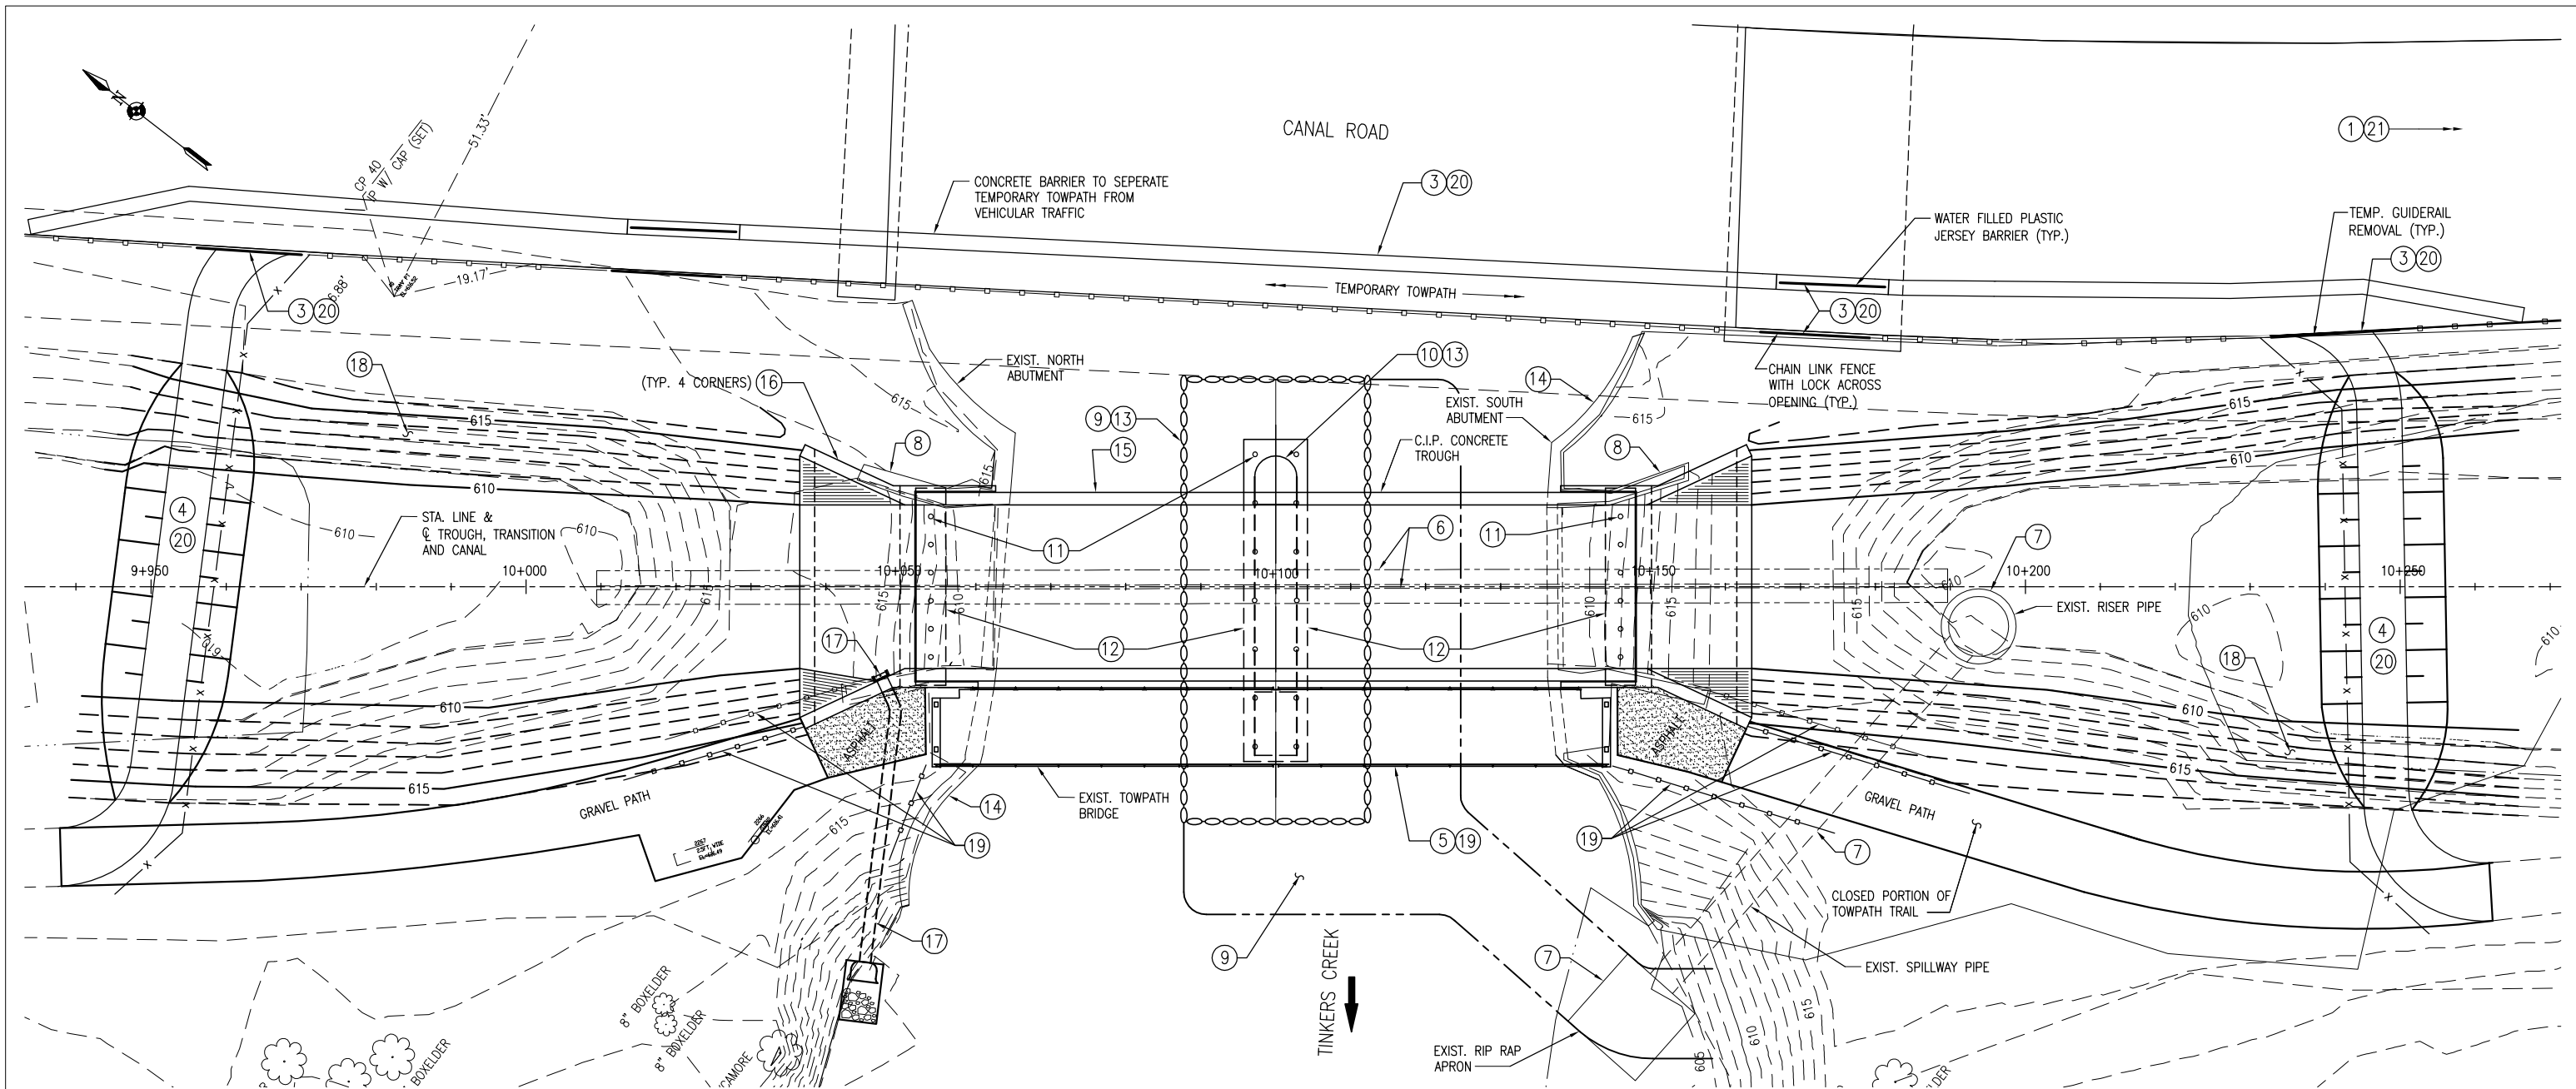

PLAN

CONSTRUCTION SEQUENCE:

- ① CLOSE INTAKE GATES AT BRECKSVILLE FEEDER GATE STRUCTURE. OPEN OTHER WASTE WEIRS AS NECESSARY TO DRAIN THE OHIO AND ERIE CANAL NORTH OF THE BRECKSVILLE FEEDER GATE STRUCTURE TO A MAXIMUM WATER ELEVATION OF 610.0'. THIS ACTION WILL BE PERFORMED BY NPS STAFF. NOTE: NPS WILL REQUIRE SOME WATER TO REMAIN IN THE CANAL; ONE TO TWO FEET OF WATER WILL ALWAYS BE PRESENT IN THE CANAL EVEN AFTER DRAINING.
- ② INSTALL TEMPORARY EROSION AND SEDIMENT CONTROL FEATURES.
- ③ INSTALL TEMPORARY CONCRETE BARRIER ALONG CANAL ROAD AND CREATE OPENING IN EXISTING GUIDERAILING FOR TOWPATH DETOUR AND CONTRACTOR ACCESS.
- ④ INSTALL TEMPORARY TOWPATH DETOUR AND SAFETY FENCE.
- ⑤ REMOVE AND STORE EXISTING PEDESTRIAN BRIDGE AND BEARINGS.
- ⑥ EXCAVATE AND REMOVE TWO EXISTING STEEL CONVEYANCE PIPES AND ASSOCIATED CONCRETE SUPPORTS.
- ⑦ REMOVE EXISTING RISER PIPE. FILL SPILLWAY PIPE WITH CONTROLLED LOW STRENGTH FILL AND REMOVE RIP RAP APRON.
- ⑧ REMOVE EXISTING CONCRETE TRANSITION STRUCTURE AND PEDESTRIAN BRIDGE ABUTMENTS.
- ⑨ INSTALL CAUSEWAY AND COFFERDAM AROUND PIER.
- ⑩ MARK, DOCUMENT, DISMANTLE AND STORE EXISTING MASONRY PIER DOWN TO TIMBER MAT.
- ⑪ INSTALL MICRO PILES FOR PIER AND ABUTMENTS.
- ⑫ CONSTRUCT PIER AND ABUTMENT PILE CAPS.
- ⑬ REASSEMBLE STONE PIER, BACKFILL AND REMOVE COFFERDAM.
- ⑭ REHABILITATE EXISTING MASONRY ABUTMENTS.
- ⑮ INSTALL FALSE WORK AND CONSTRUCT CONCRETE TROUGH.
- ⑯ CONSTRUCT CONCRETE TRANSITION STRUCTURES.
- ⑰ INSTALL WASTE GATE AND OUTFALL PIPE.
- ⑱ BACKFILL AROUND TRANSITION STRUCTURES AND GRADE FINAL CANAL SLOPES.
- ⑲ REINSTALL PEDESTRIAN BRIDGE, RAILINGS AND SPLIT RAIL FENCE.
- ⑳ CLOSE GUIDERAIL OPENINGS, REMOVE TEMPORARY CONCRETE BARRIER FROM CANAL ROAD, REMOVE TEMPORARY TOWPATH AND RE-OPEN TOWPATH ON FINISHED ALIGNMENT.
- ㉑ ADJUST GATE ELEVATION AT LOCK 37 WASTE WEIR, LOCATED 0.92 MILES SOUTH OF TINKERS CREEK ON CANAL ROAD. ADJUST FROM EL. 622.4 FT TO EL. 621.0 FT. VERIFY WITH NPS. VERIFY FINAL ELEVATION OF SAGAMORE GATE STRUCTURE ELEVATION, LOCATED 1.36 MILES SOUTH OF TINKERS CREEK ON CANAL ROAD. SEE SHEET 1 FOR LOCATION. NPS WILL OPEN BRECKSVILLE FEEDER GATES AND REWATER THE CANAL.

LEGEND

- x—x—x— SAFETY FENCE
○○○○○○ COFFERDAM

PRELIMINARY




BERGMANN
associates
Engineers / Architects / Surveyors
300 West Federal Plaza
36 East Main Street, Rochester, New York 14614
585.829.5185 / 585.829.4659 fax

DESIGNED:
AJB
DRAWN:
ALA
TECH REVIEW:
KRA
DATE:
APRIL 2009



TITLE OF SHEET
SITE PLAN
CUYAHOGA VALLEY NATIONAL PARK
TINKERS CREEK
REPLACEMENT/REHABILITATION - PHASE 2
CUYAHOGA VALLEY NATIONAL PARK

DRAWING NO.
XXX
XX
PKG.
NO.
—
—
—
SHEET
3
OF 22

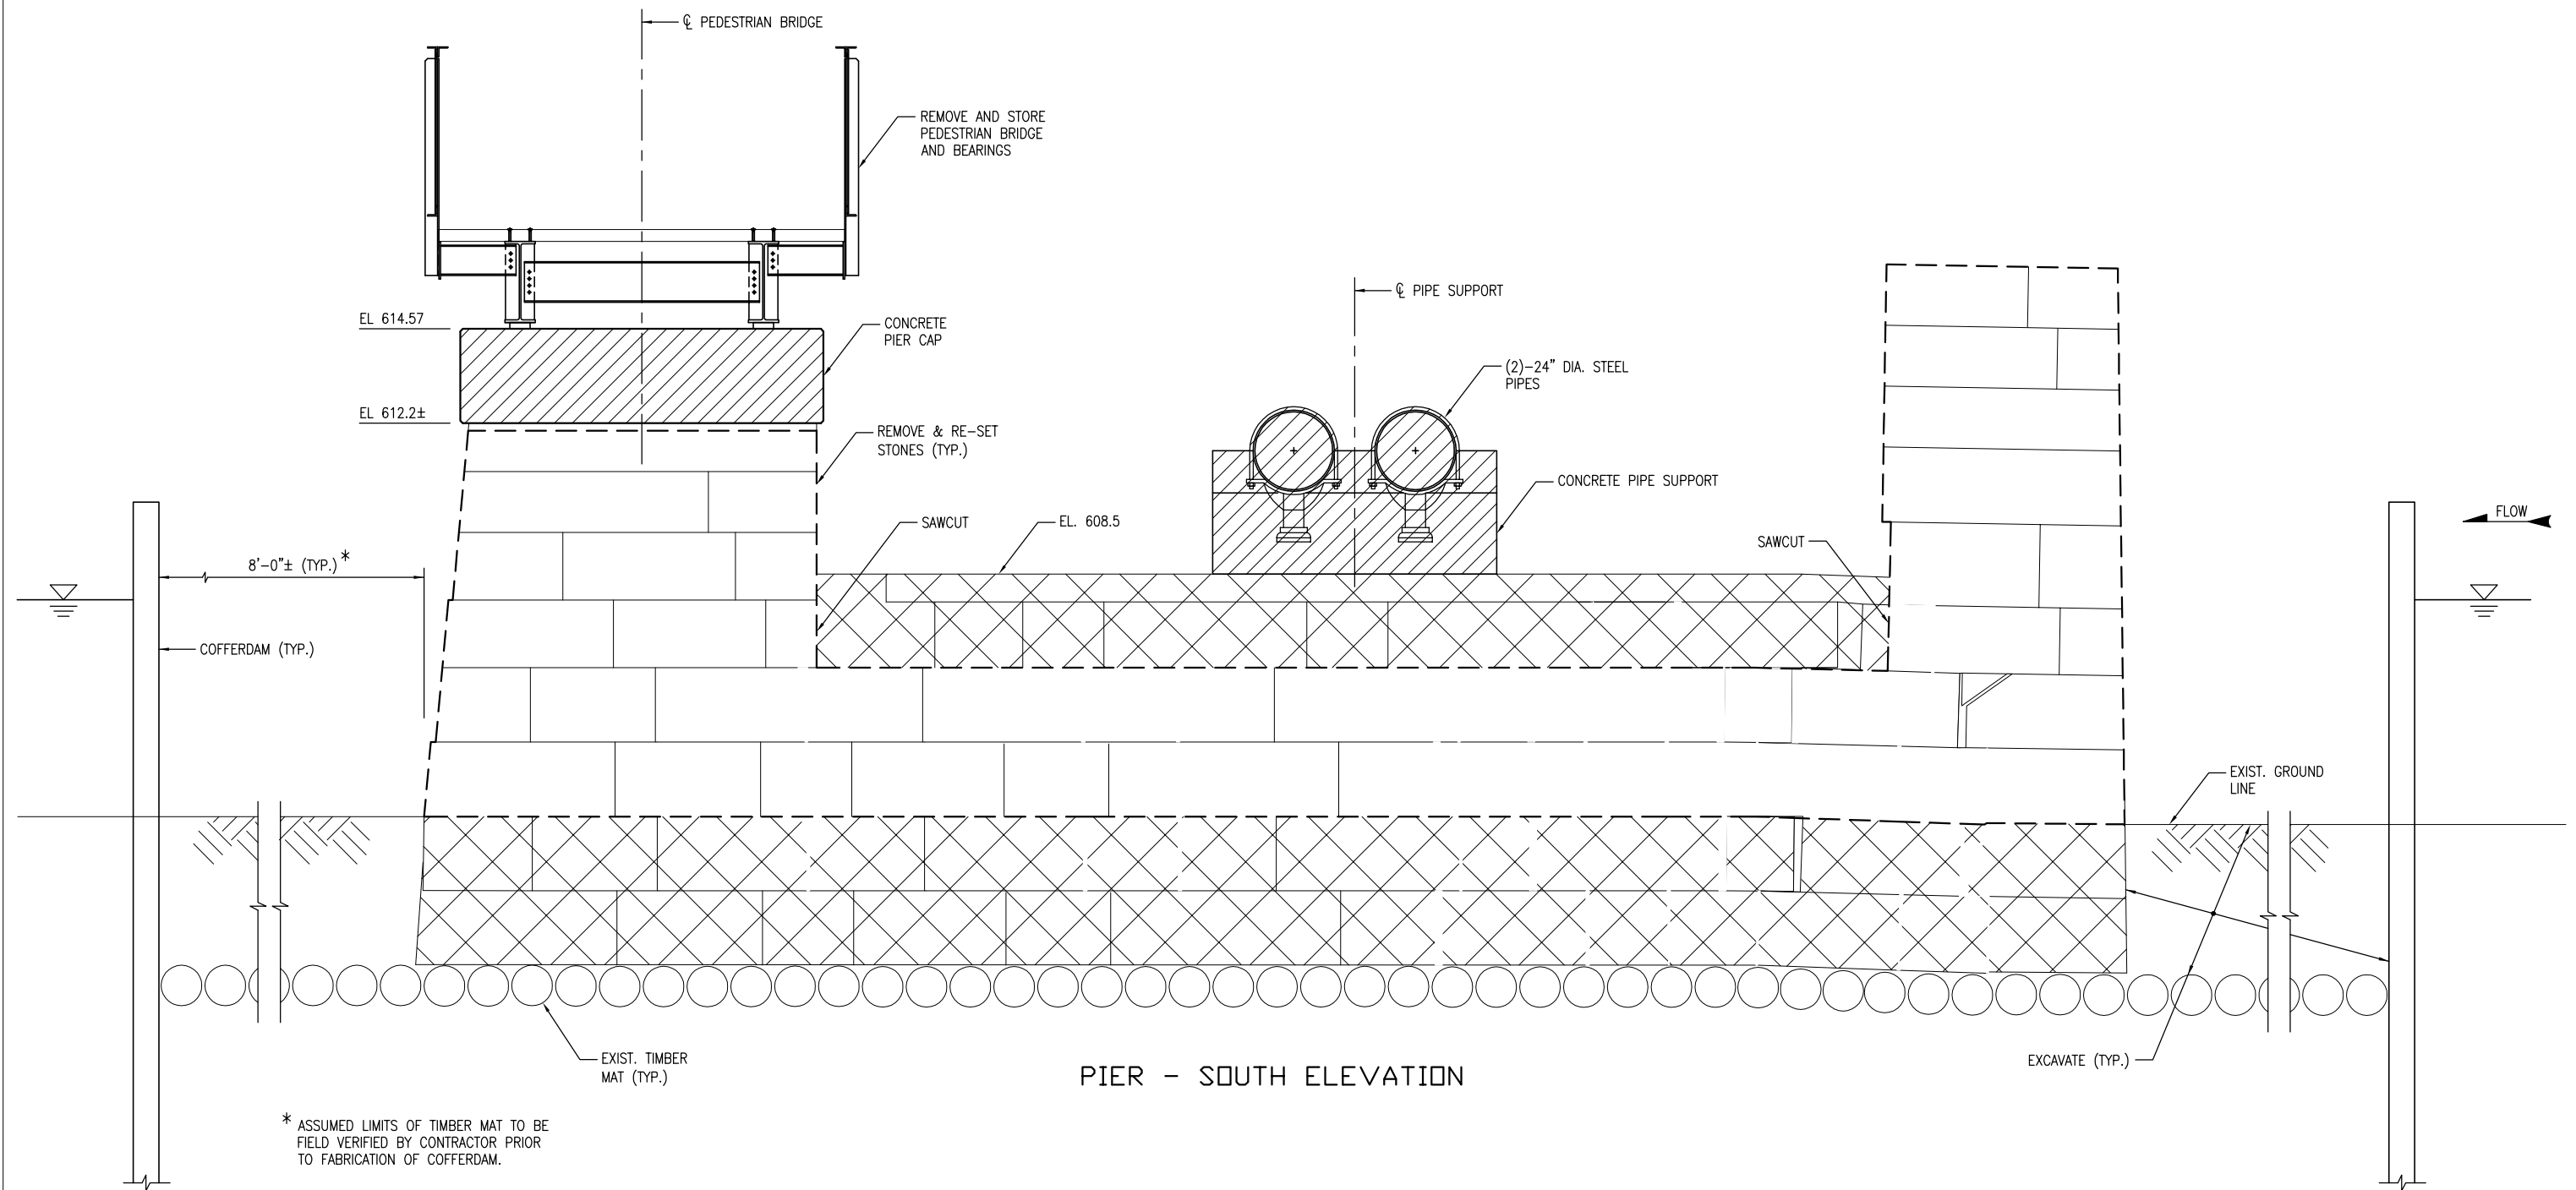

LEGEND:

- 
AREA OF STONE TO BE REMOVED AND SALVAGED
- 
REMOVE AND DISPOSE OF MATERIAL
- 
EXISTING STONE MASONRY WITHIN THESE LIMITS SHALL BE PIECE MARKED, REMOVED, STORED AND RESET IN THE RECONSTRUCTED PIER

PRELIMINARY




DESIGNED:
AJB
DRAWN:
ALA
TECH REVIEW:
KRA
DATE:
APRIL 2009




TITLE OF SHEET
PIER REMOVAL
CUYAHOGA VALLEY NATIONAL PARK
TINKERS CREEK
REPLACEMENT/REHABILITATION - PHASE 2
CUYAHOGA VALLEY NATIONAL PARK

DRAWING NO.
XXX
XX
PKG. NO.
—
—
—
SHEET
7
OF 22

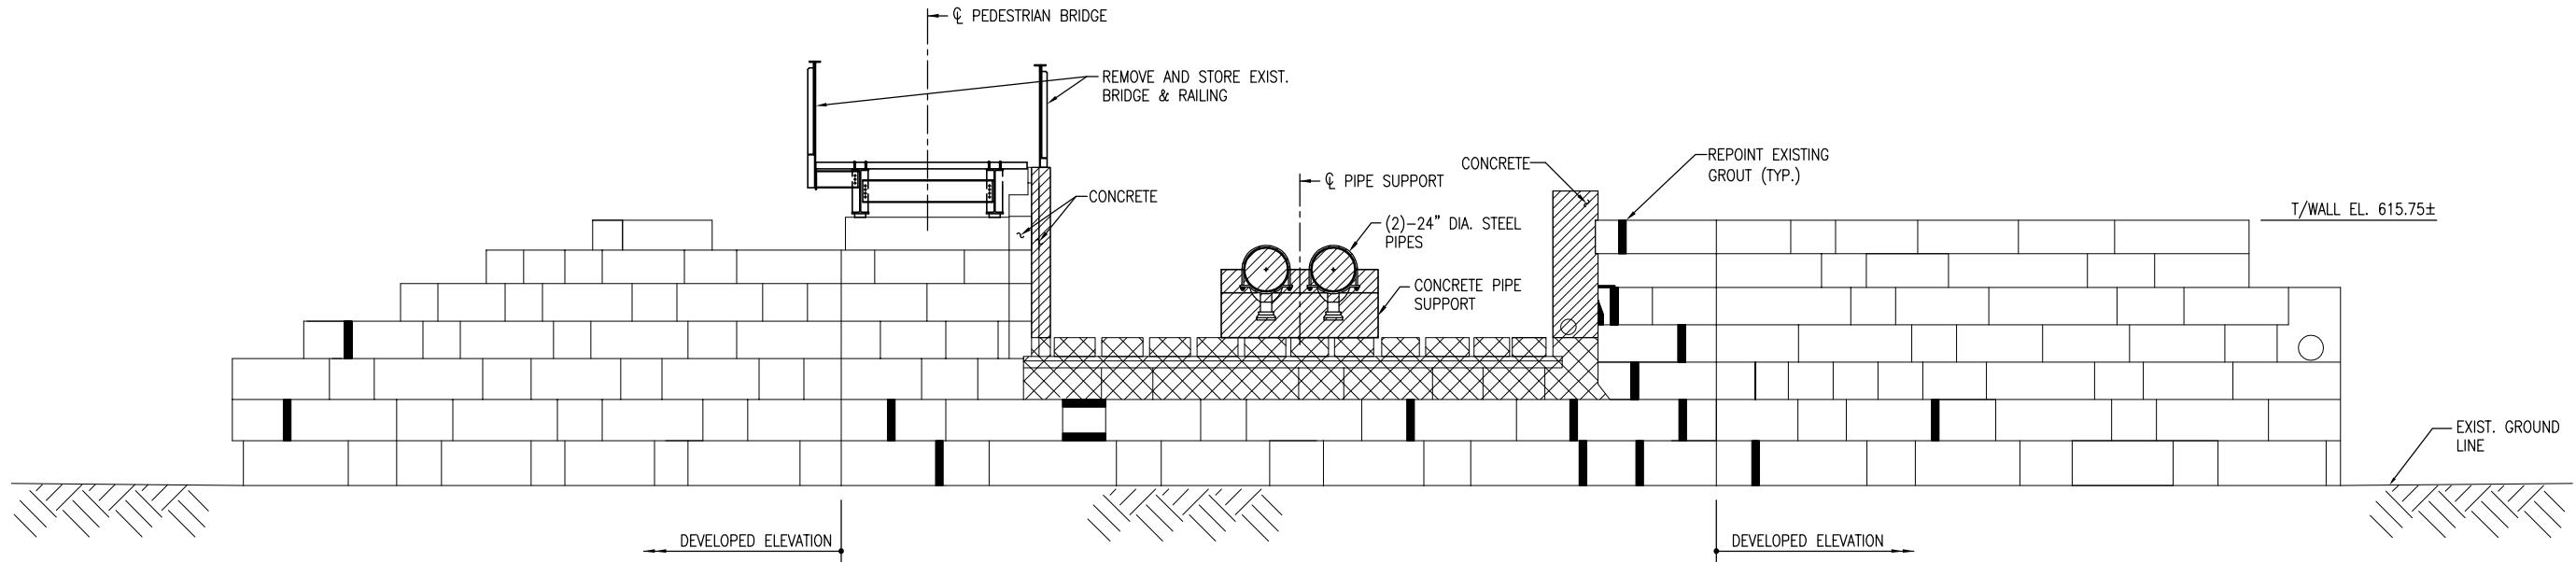

NORTH ELEVATION

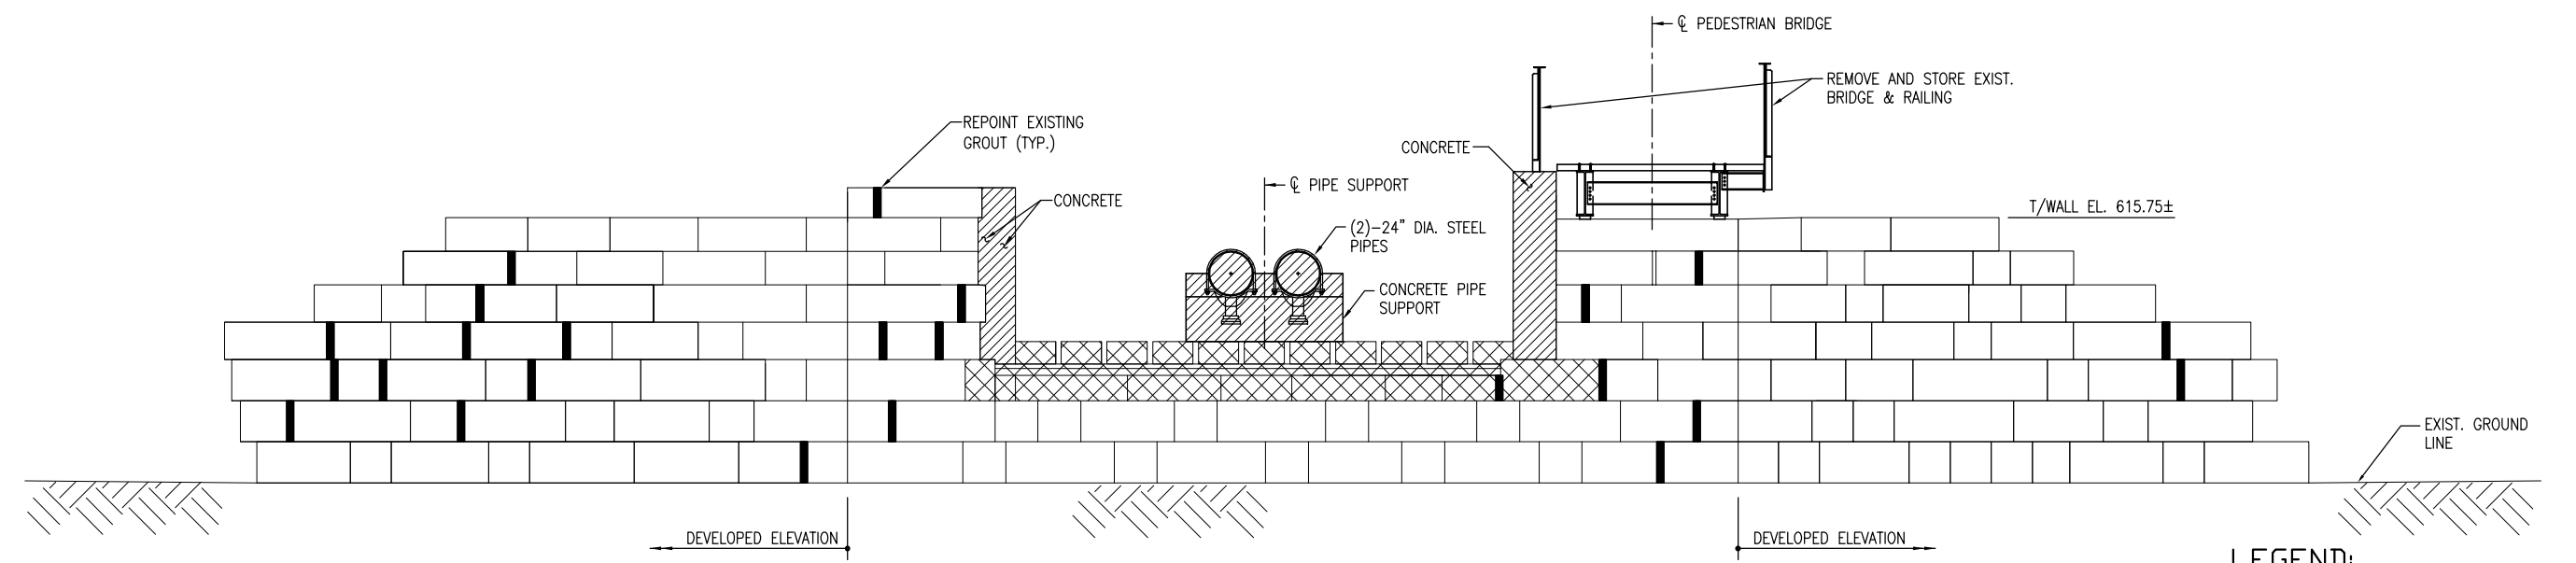


SOUTH ELEVATION


- LEGEND:**
-  AREA OF STONE TO BE REMOVED AND SALVAGED
 -  REMOVE AND DISPOSE OF MATERIAL

PRELIMINARY

 BERGMANN associates Engineers / Architects / Surveyors 300 First Federal Plaza 50 East Main Street, Rochester, New York 14614 585.889.5185 / 585.889.4659 fax	DESIGNED: AJB		TITLE OF SHEET		DRAWING NO. XXX	
	DRAWN: ALA		ABUTMENT REPAIRS		XX	
	TECH REVIEW: KRA				CUYAHOGA VALLEY NATIONAL PARK TINKERS CREEK REPLACEMENT/REHABILITATION - PHASE 2	
	DATE: APRIL 2009		CUYAHOGA VALLEY NATIONAL PARK		PKG. NO. — — —	SHEET 8

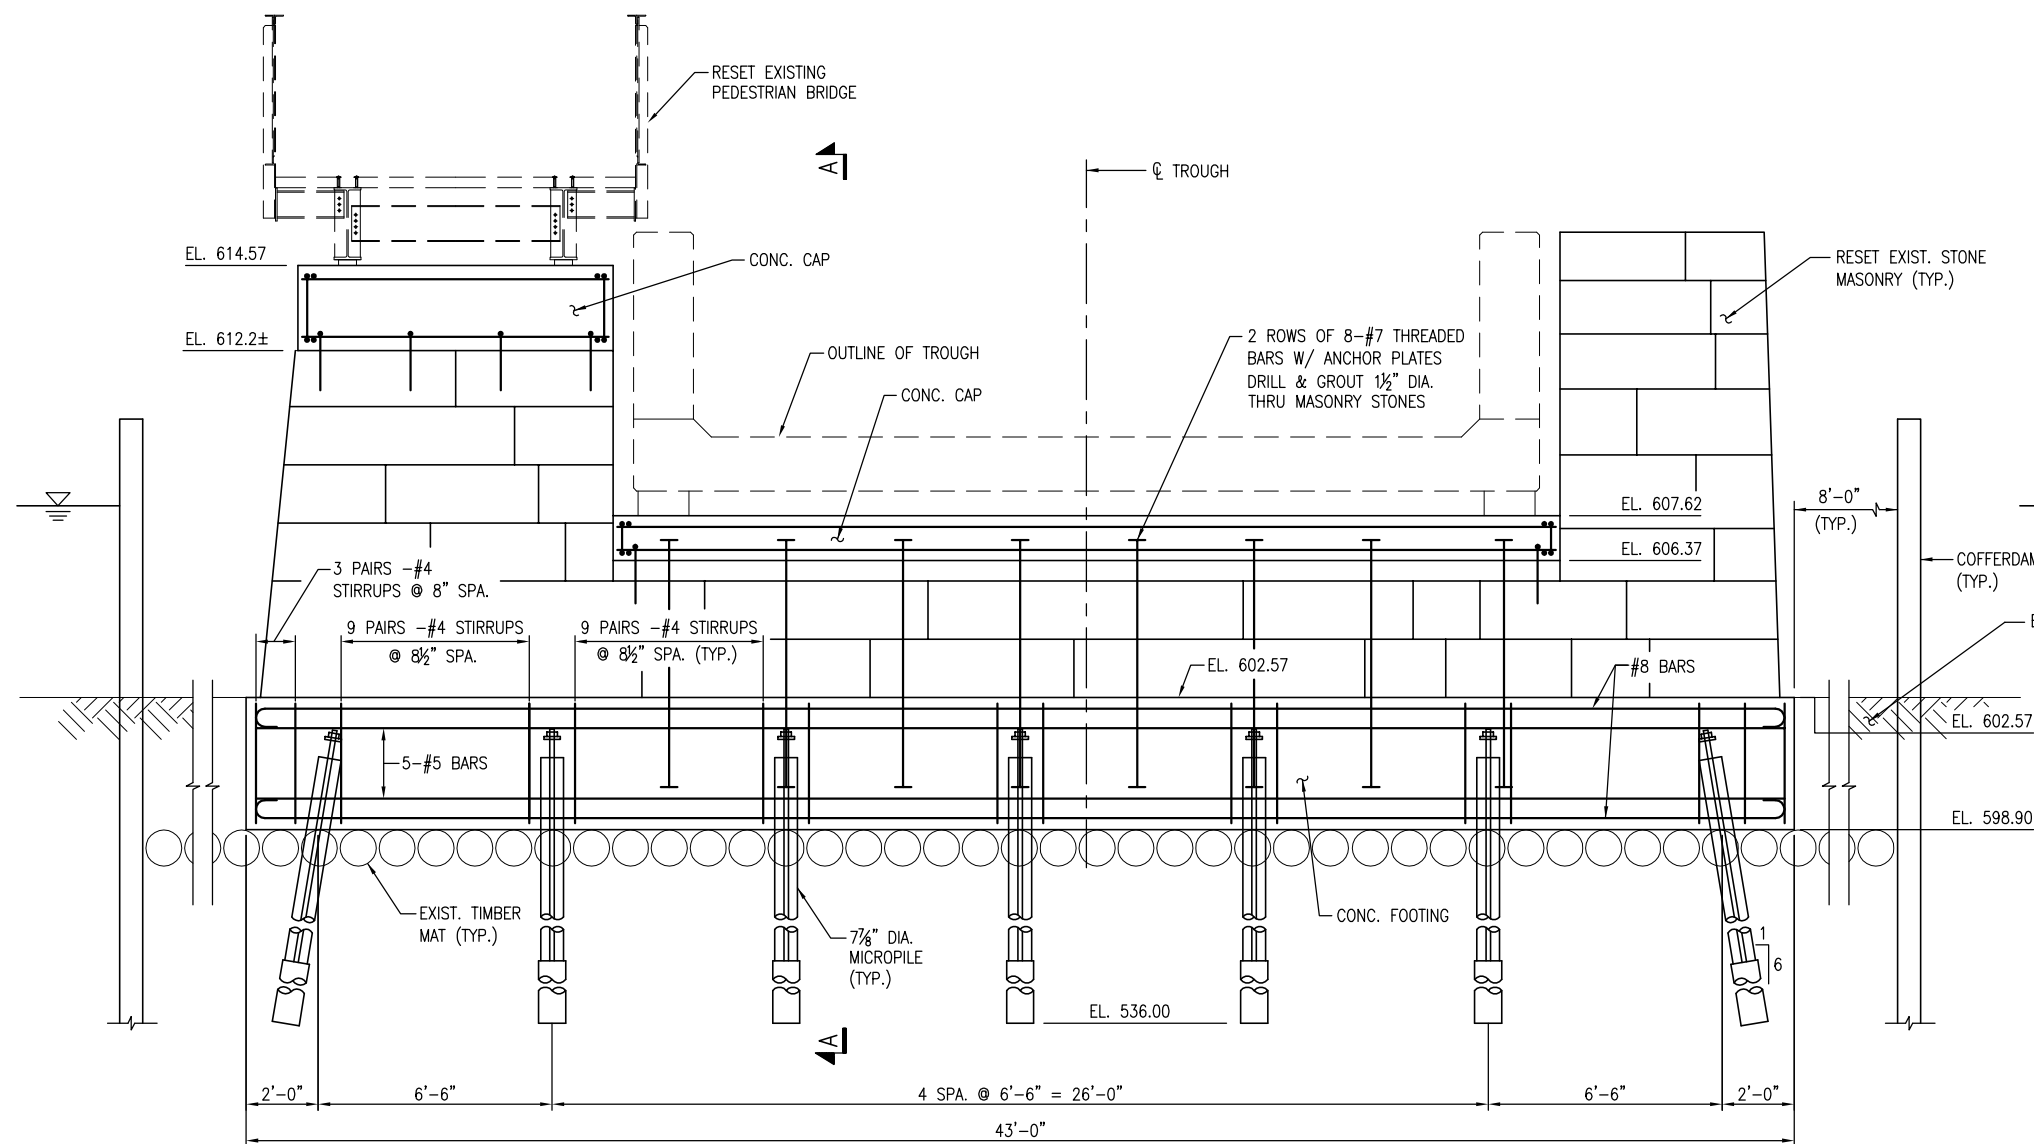

ELEVATION

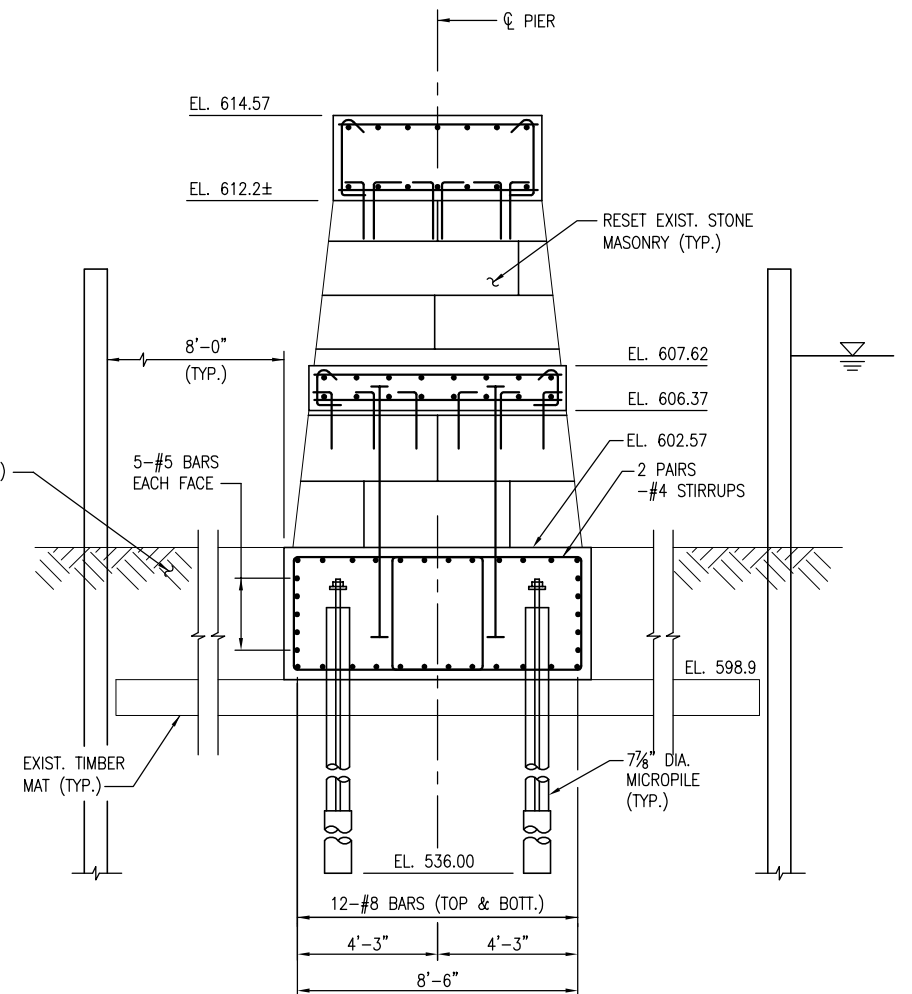

SECTION A-A

PRELIMINARY





BERGMANN
associates
Engineers / Architects / Surveyors
300 West Federal Plaza
95 East Main Street, Rochester, New York 14614
585.589.5185 / 585.329.4659 fax




TITLE OF SHEET
PIER RECONSTRUCTION
CUYAHOGA VALLEY NATIONAL PARK
TINKERS CREEK
REPLACEMENT/REHABILITATION - PHASE 2
CUYAHOGA VALLEY NATIONAL PARK

DRAWING NO.
XXX
XX
PKG. NO.
SHEET
10
OF 22

DESIGNED:
AJB
DRAWN:
ALA
TECH REVIEW:
KRA
DATE:
APRIL 2009

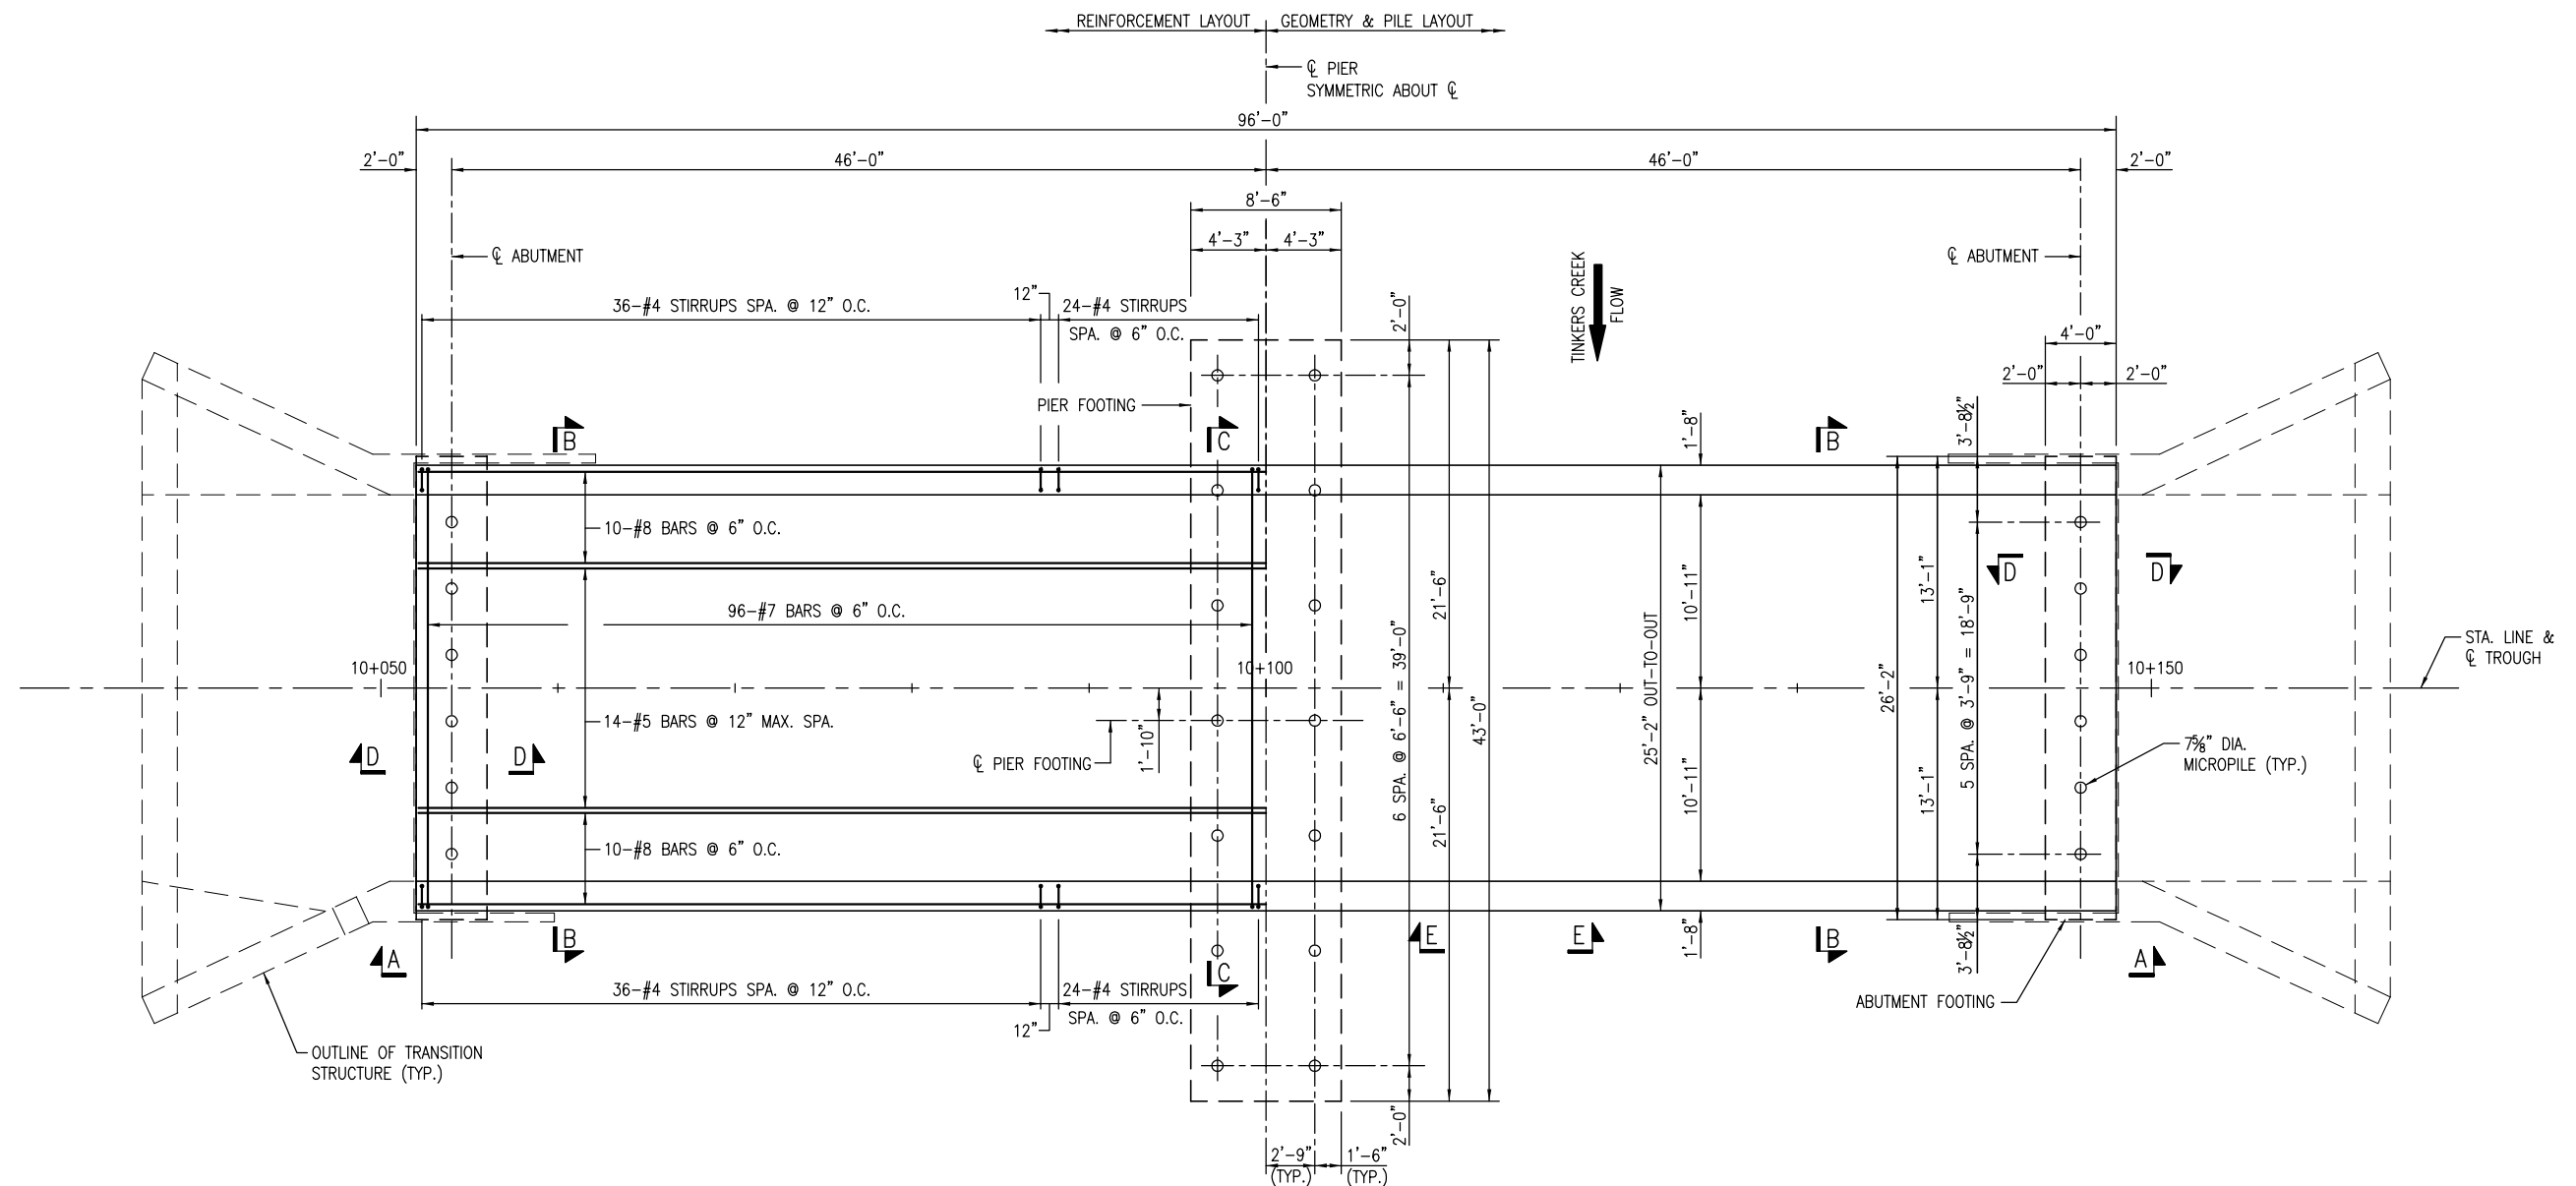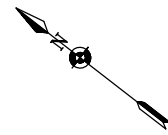

GENERAL PLAN

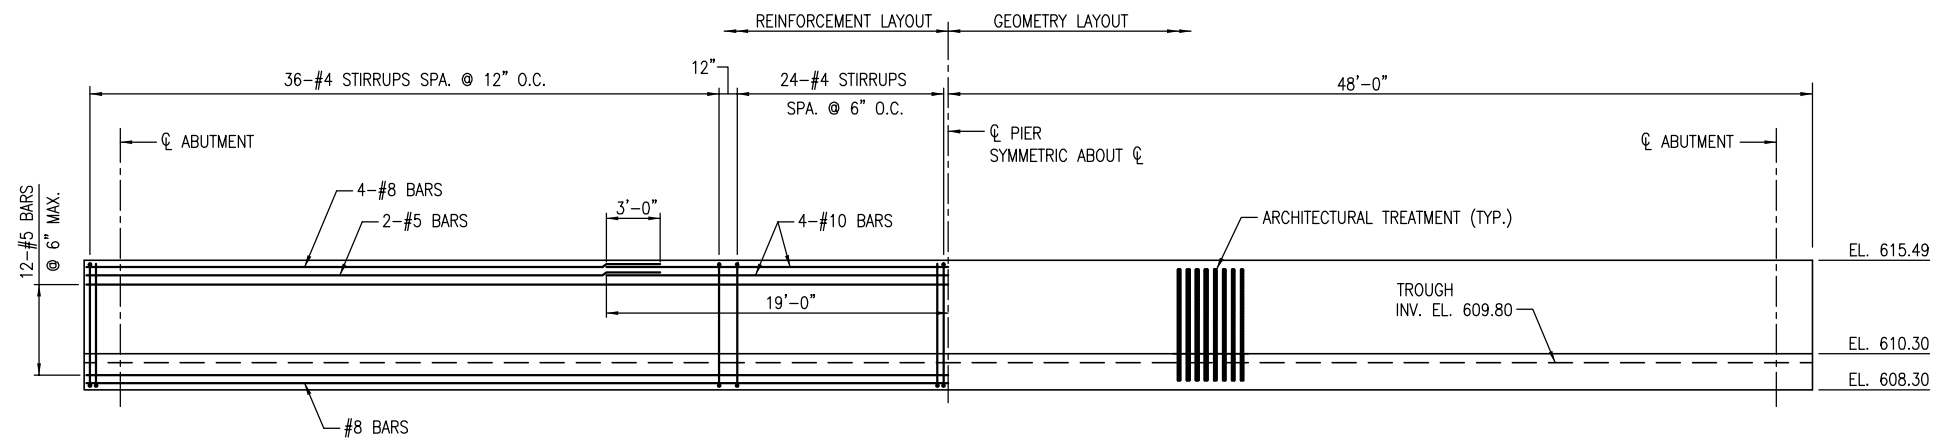

ELEVATION A-A

PRELIMINARY




DESIGNED:
AJB
DRAWN:
DEH
TECH REVIEW:
KRA
DATE:
APRIL 2009




TITLE OF SHEET
TROUGH PLAN
CUYAHOGA VALLEY NATIONAL PARK
TINKERS CREEK
REPLACEMENT/REHABILITATION - PHASE 2
CUYAHOGA VALLEY NATIONAL PARK

DRAWING NO.
XXX
XX
PKG. NO.
—
—
—
SHEET
12
OF 22

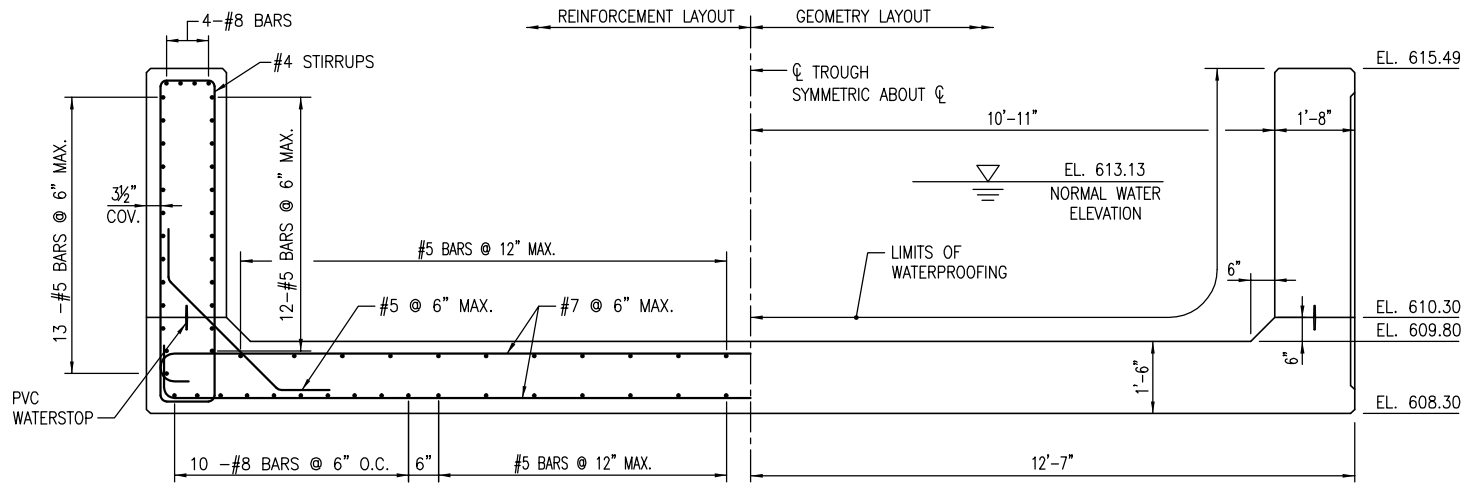


NOTE:
3" COVER UNLESS NOTED OTHERWISE.

SECTION B-B

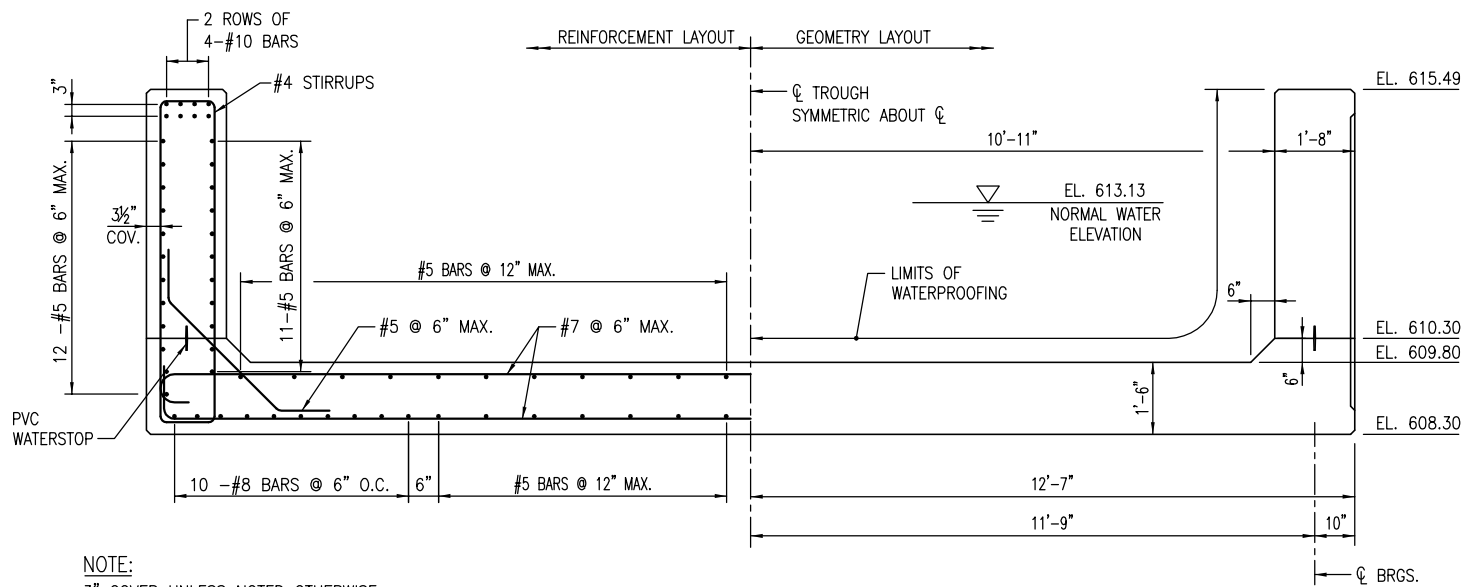


NOTE:
3" COVER UNLESS NOTED OTHERWISE.

SECTION C-C @ PIER

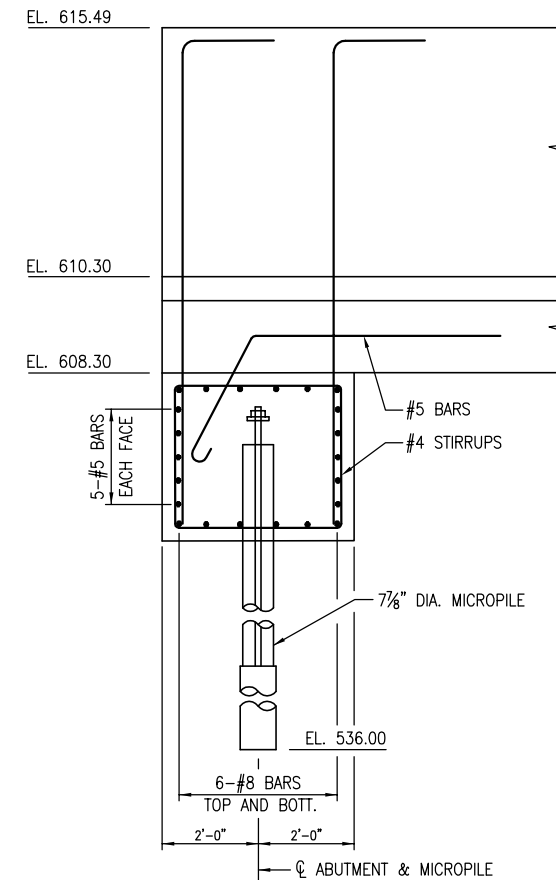

SECTION D-D

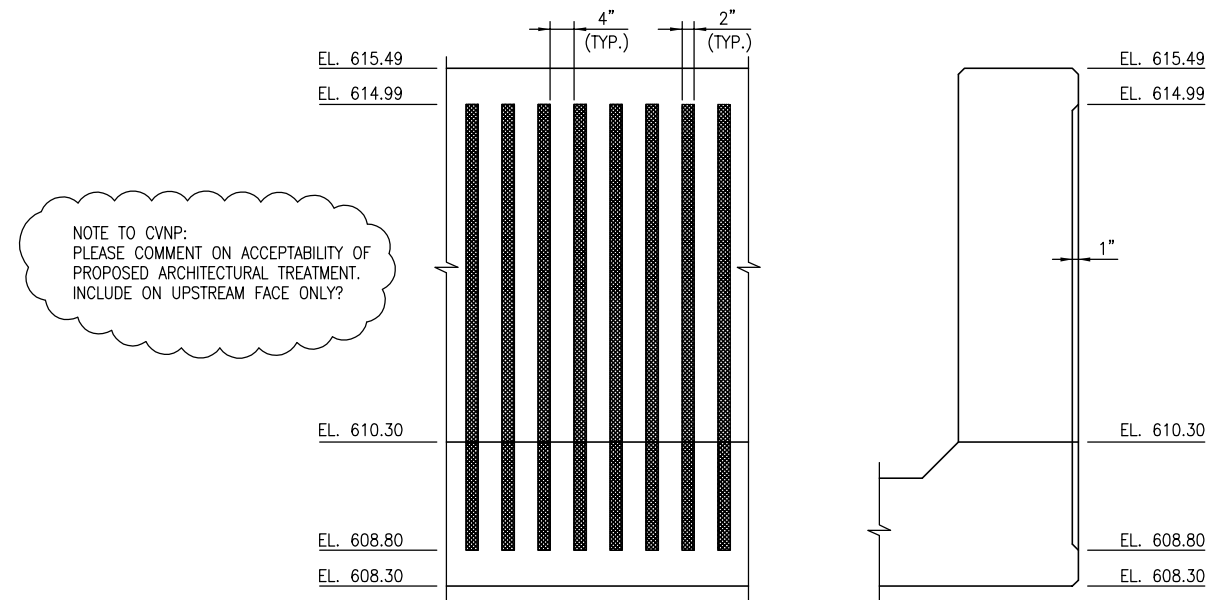

PRELIMINARY

SECTION E-E
ARCHITECTURAL TREATMENT
(UPSTREAM FACE ONLY)

LEGEND:
1" DEEP FORMLINER





BERGMANN
associates
Engineers / Architects / Surveyors
300 First Federal Plaza
35 East Main Street, Rochester, New York 14614
585.829.5185 / 585.329.4659 fax

DESIGNED:
AJB
DRAWN:
DEH
TECH REVIEW:
KRA
DATE:
APRIL 2009




TITLE OF SHEET
TROUGH DETAILS
CUYAHOGA VALLEY NATIONAL PARK
TINKERS CREEK
REPLACEMENT/REHABILITATION - PHASE 2
CUYAHOGA VALLEY NATIONAL PARK


DRAWING NO.
XXX
XX
PKG. NO.
—
—
—
SHEET
13
OF 22

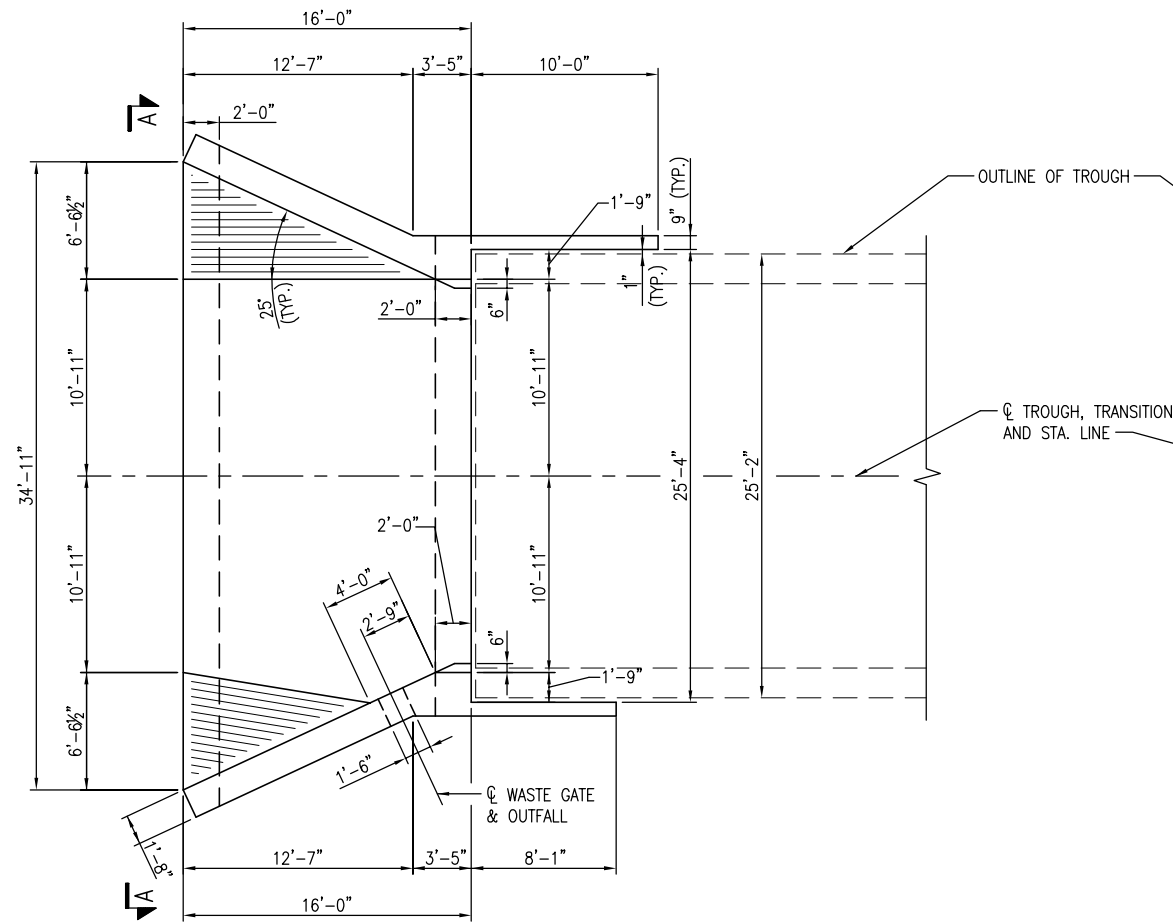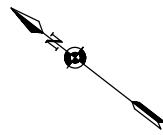


NORTH TRANSITION STRUCTURE

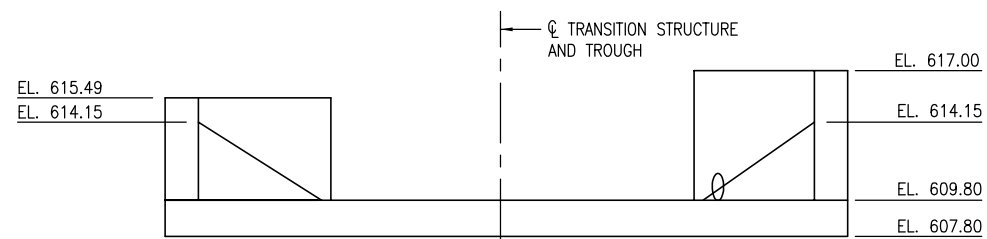

SECTION A-A

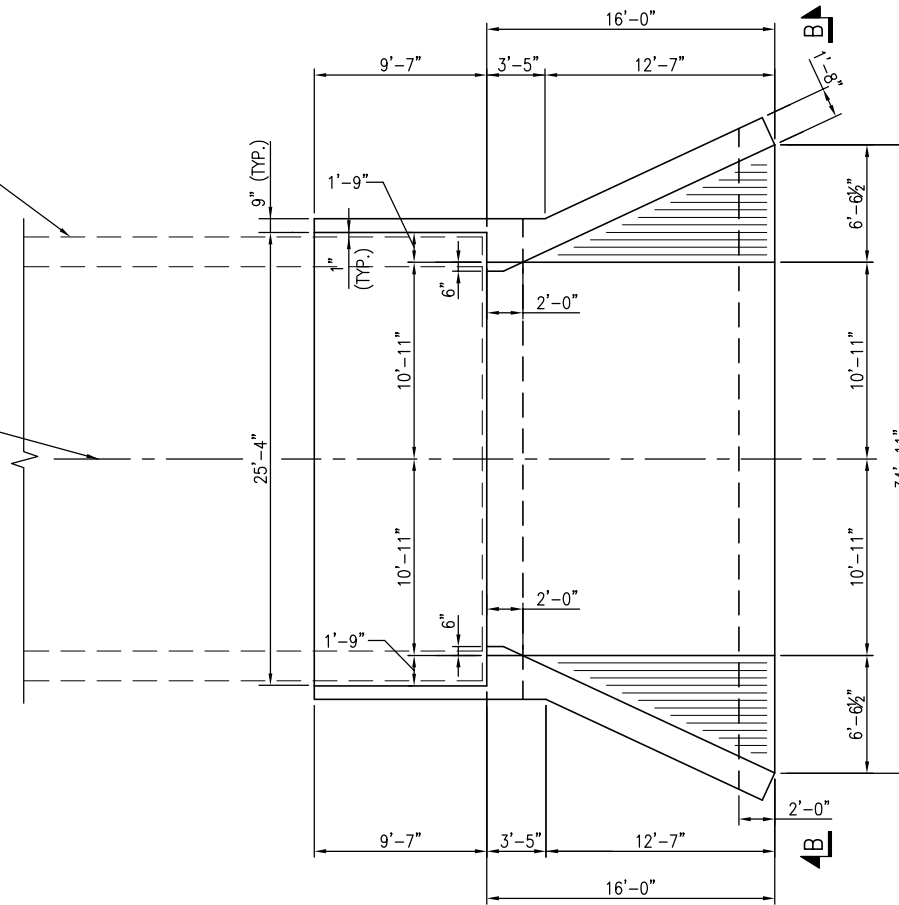

SOUTH TRANSITION STRUCTURE

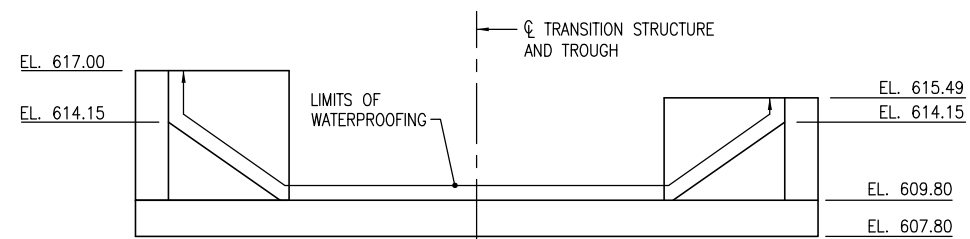

SECTION B-B

PRELIMINARY




DESIGNED:	AJB
DRAWN:	ALA
TECH REVIEW:	KRA
DATE:	APRIL 2009




TITLE OF SHEET	TRANSITION PLANS
CUYAHOGA VALLEY NATIONAL PARK	TINKERS CREEK
REPLACEMENT/REHABILITATION - PHASE 2	
CUYAHOGA VALLEY NATIONAL PARK	


DRAWING NO.	XXX
XX	
PKG. NO.	SHEET
14	14
OF	22

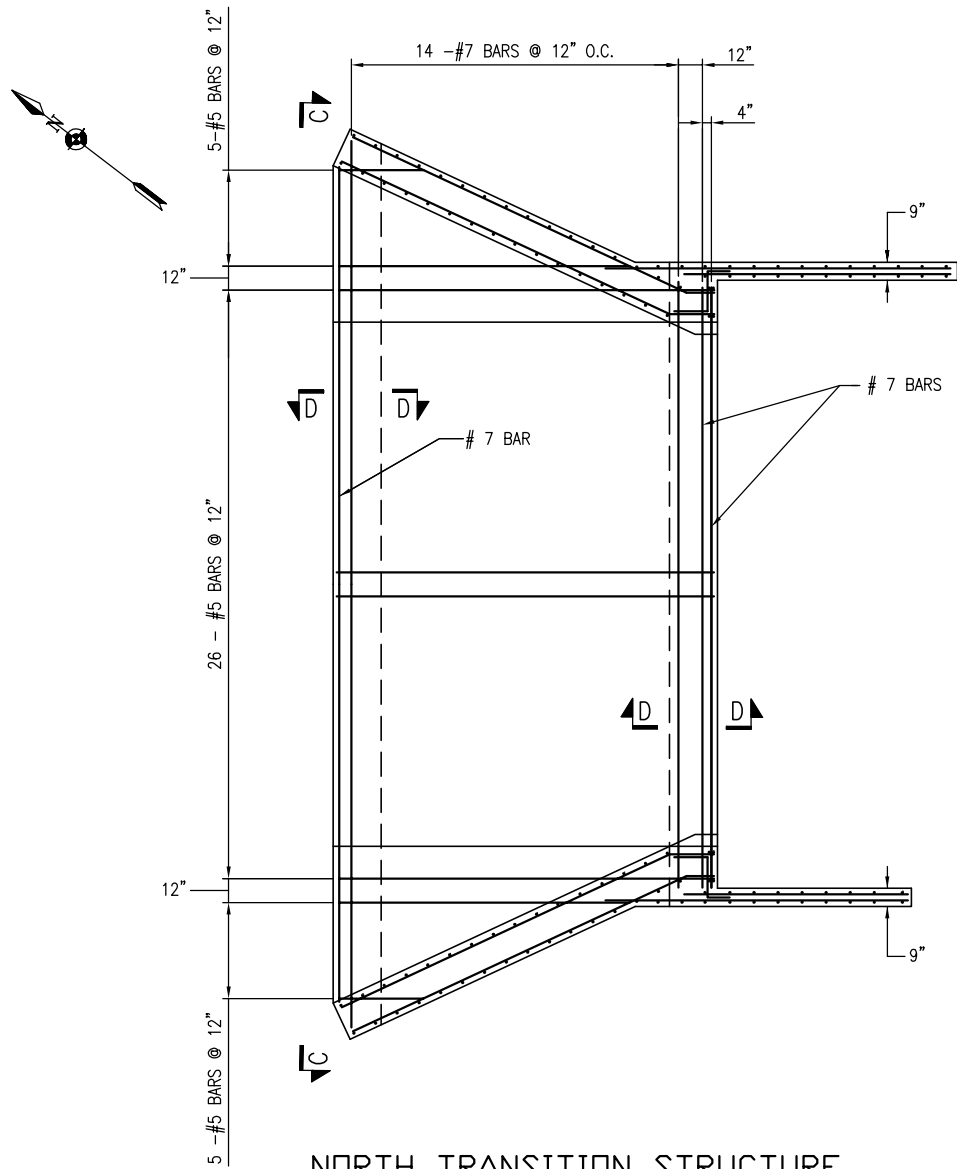


NORTH TRANSITION STRUCTURE

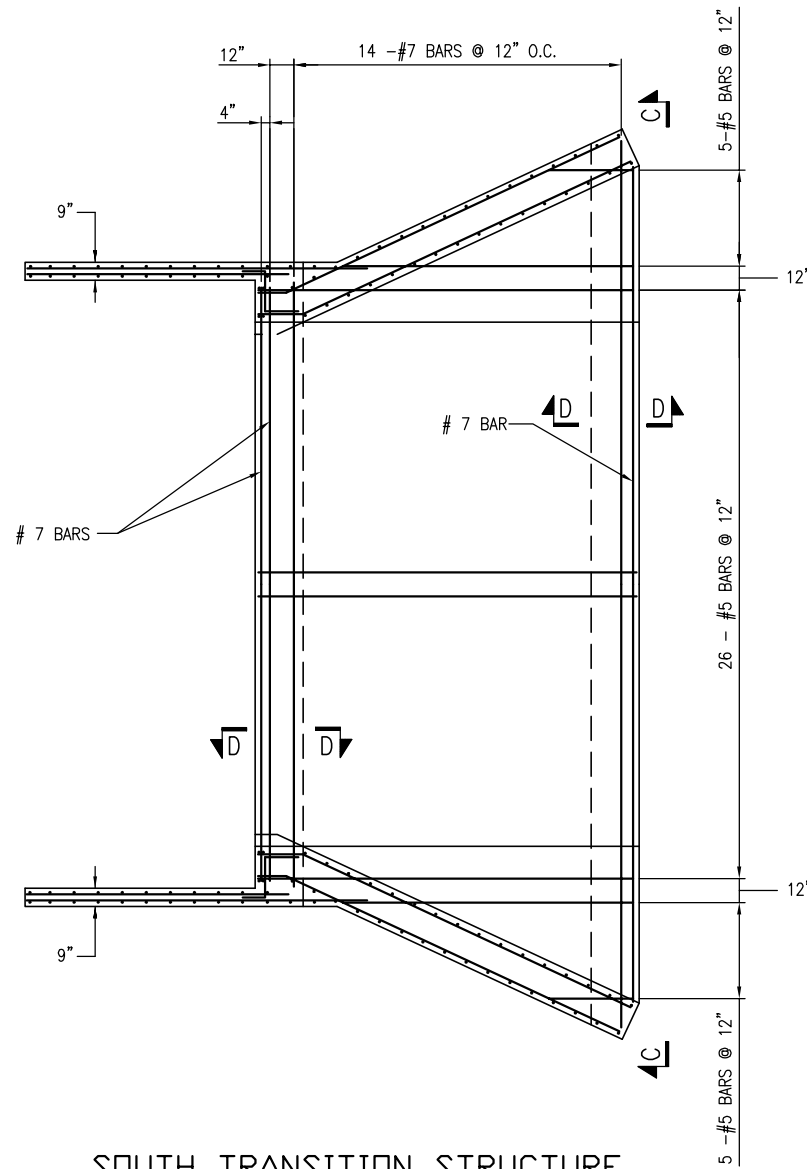

SOUTH TRANSITION STRUCTURE

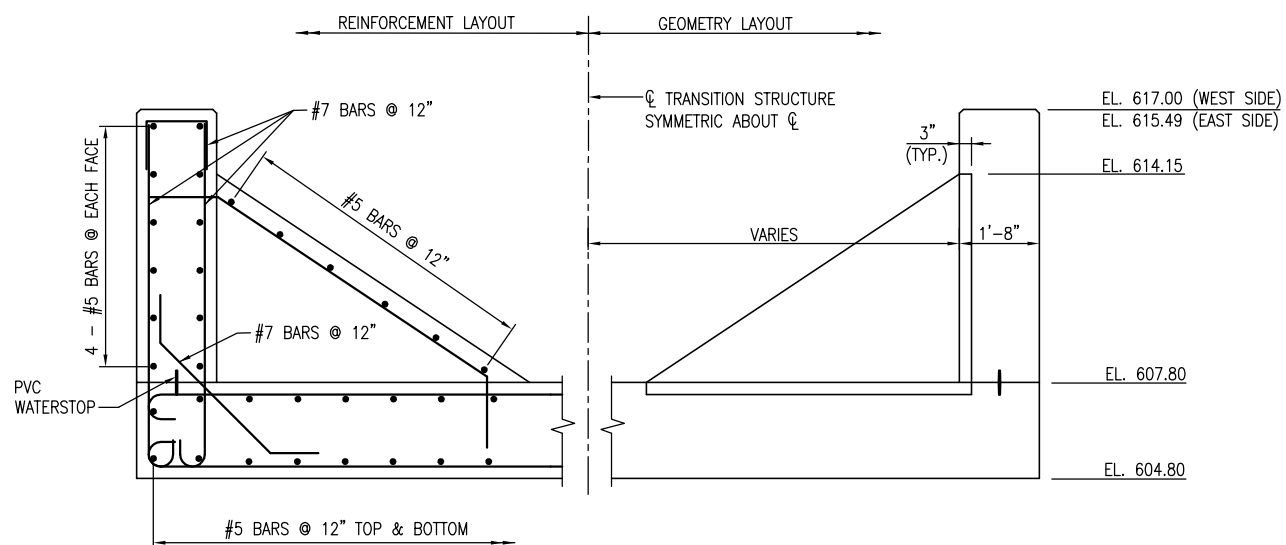


SECTION C-C

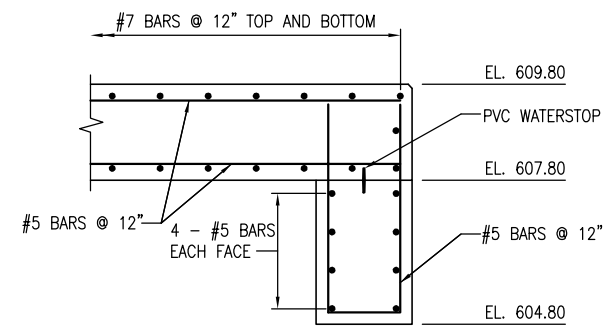


SECTION D-D

PRELIMINARY

 BERGMANN associates Engineers / Architects / Surveyors 300 West Federal Plaza 35 East Main Street, Rochester, New York 14614 585.829.5185 / 585.829.4659 fax	DESIGNED: AJB		TITLE OF SHEET TRANSITION DETAILS CUYAHOGA VALLEY NATIONAL PARK TINKERS CREEK REPLACEMENT/REHABILITATION - PHASE 2 CUYAHOGA VALLEY NATIONAL PARK	DRAWING NO. XXX XX
	DRAWN: ALA			
	TECH REVIEW: KRA			
	DATE: APRIL 2009			
				PKG. NO. —
				SHEET 15
				OF 22

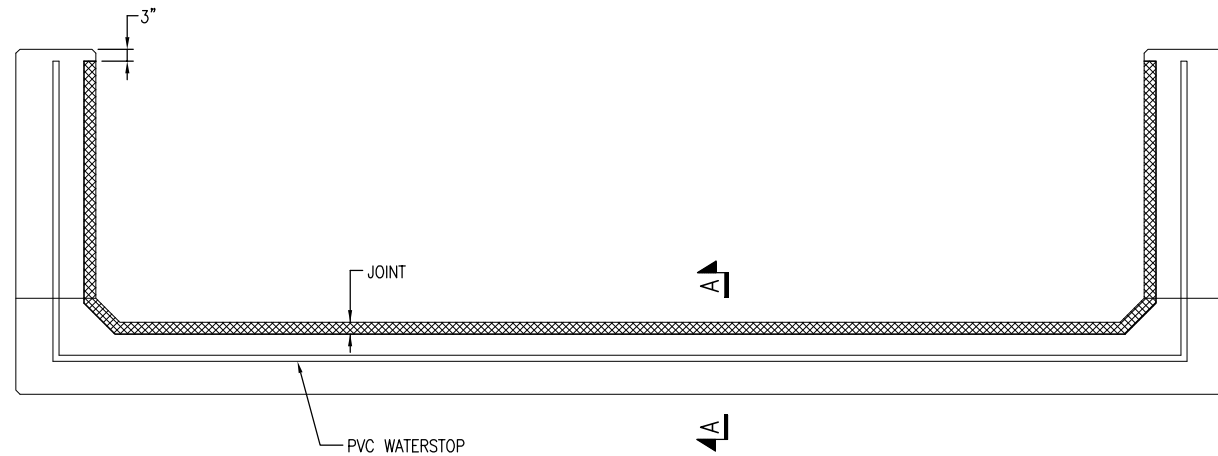


TROUGH SECTION

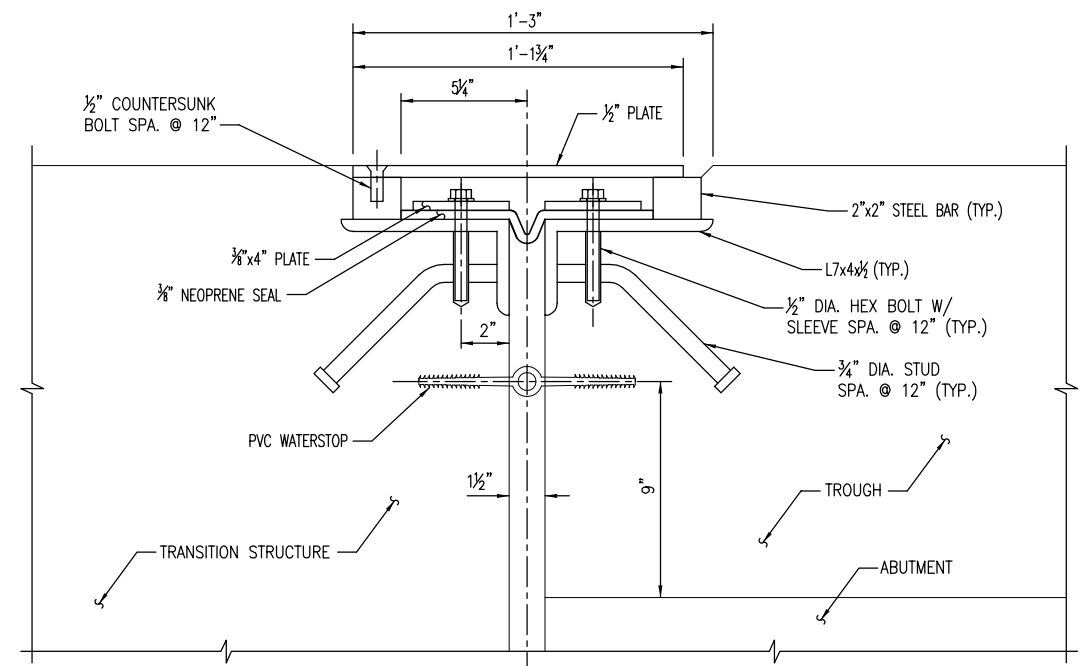

SECTION A-A

PRELIMINARY

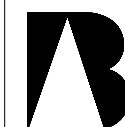


BERGMANN
associates
Engineers / Architects / Surveyors
900 First Federal Plaza
95 East Main Street, Rochester, New York 14614
585.889.5185 / 585.889.4659 fax

DESIGNED:
AJB
DRAWN:
DEH
TECH REVIEW:
KRA
DATE:
APRIL 2009



TITLE OF SHEET
JOINT DETAILS
CUYAHOGA VALLEY NATIONAL PARK
TINKERS CREEK
REPLACEMENT/REHABILITATION - PHASE 2
CUYAHOGA VALLEY NATIONAL PARK

DRAWING NO.
XXX
XX
PKG. NO.
—
—
—
SHEET
16
OF 22

 
**A**

B E R G M A N N
associates
Engineers / Architects / Surveyors
900 First Federal Plaza
28 East Main Street, Rochester, New York 14614
585.282.5135 / 585.282.4652 fax


DRAWING NO.
XXX
XX

SHEET
17

OF 22

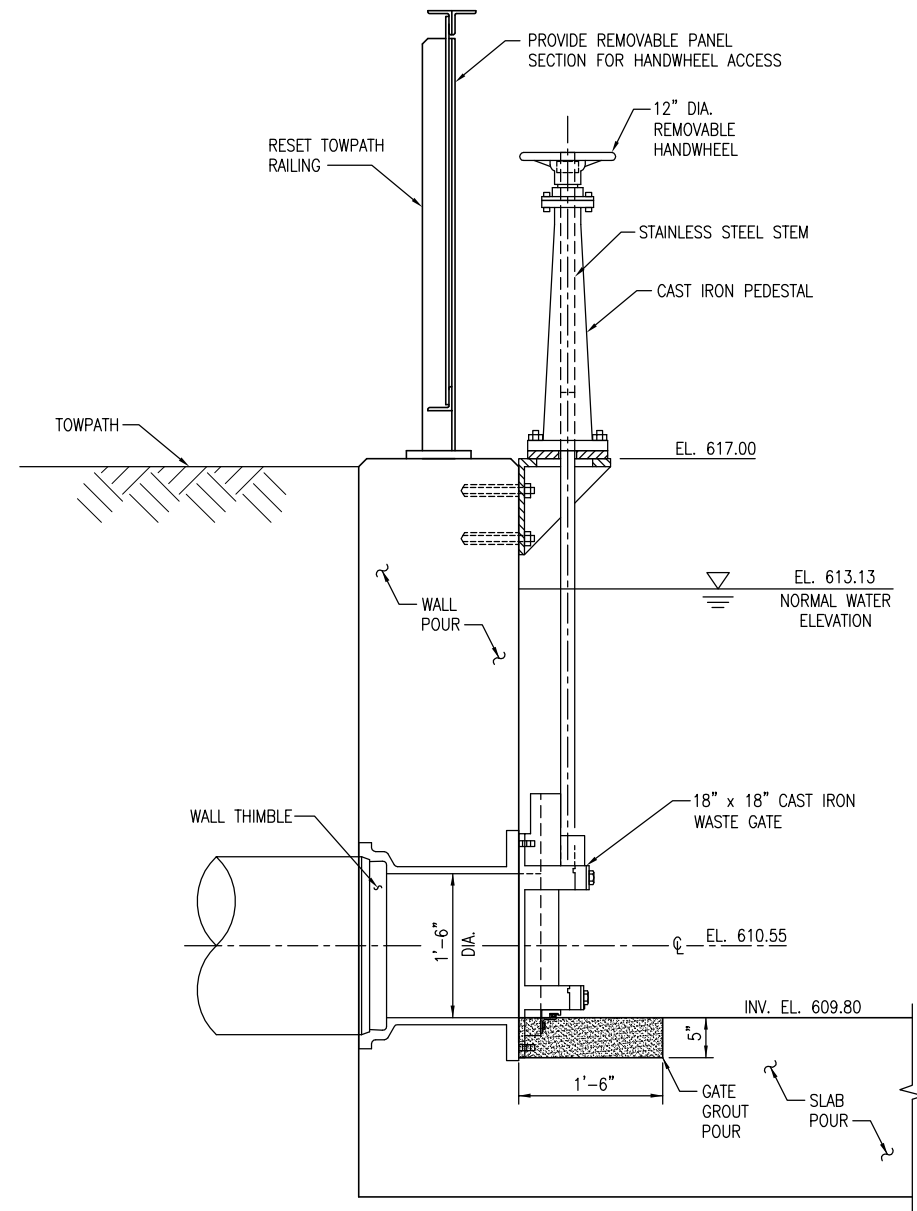


SECTION THRU NW TRANSITION WALL

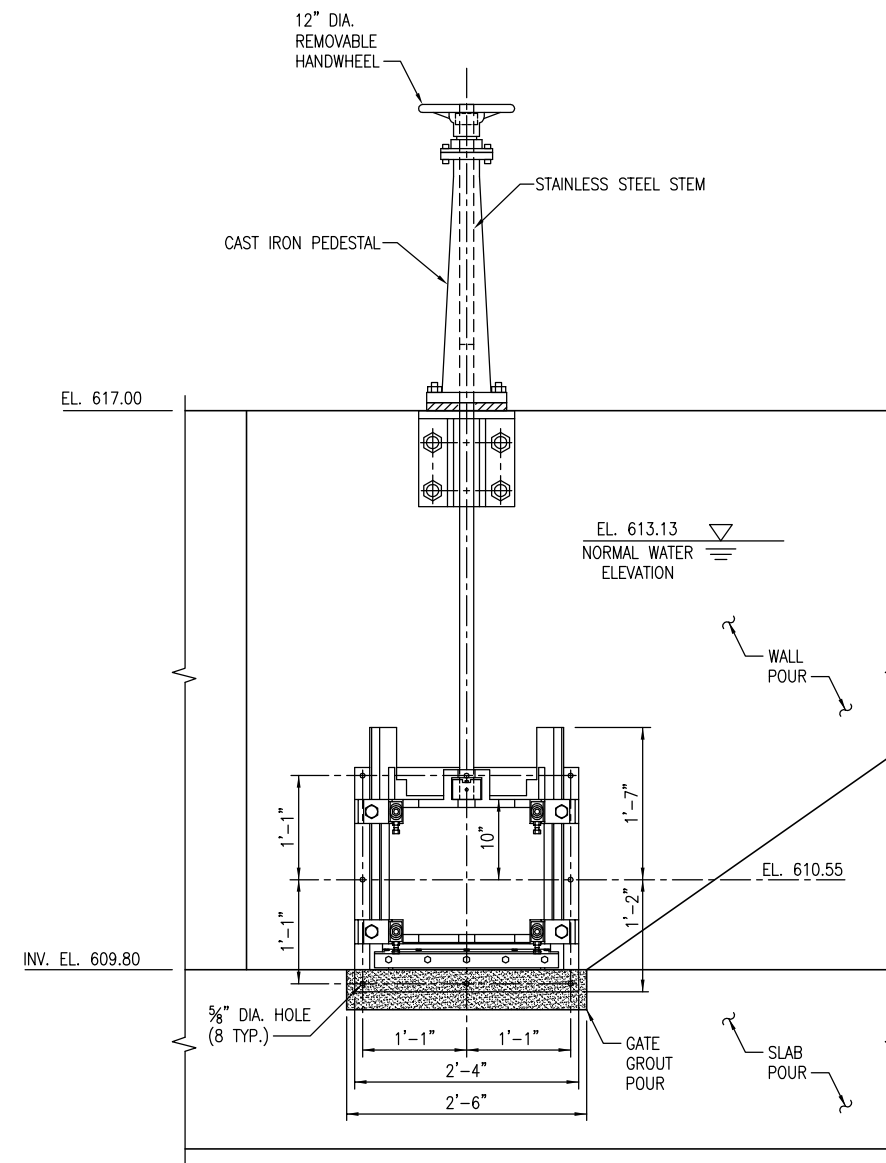


ELEVATION

PRELIMINARY

 BERGMANN associates Engineers / Architects / Surveyors 300 West Federal Plaza 95 East Main Street, Rochester, New York 14614 585.829.5185 / 585.829.4659 fax	DESIGNED: AJB		TITLE OF SHEET		DRAWING NO. XXX XX	
	DRAWN: DEH		WASTE GATE DETAILS		PKG. NO. — — —	SHEET 18 OF 22
	TECH REVIEW: KRA					
	DATE: APRIL 2009		CUYAHOGA VALLEY NATIONAL PARK TINKERS CREEK REPLACEMENT/REHABILITATION - PHASE 2			
			CUYAHOGA VALLEY NATIONAL PARK			

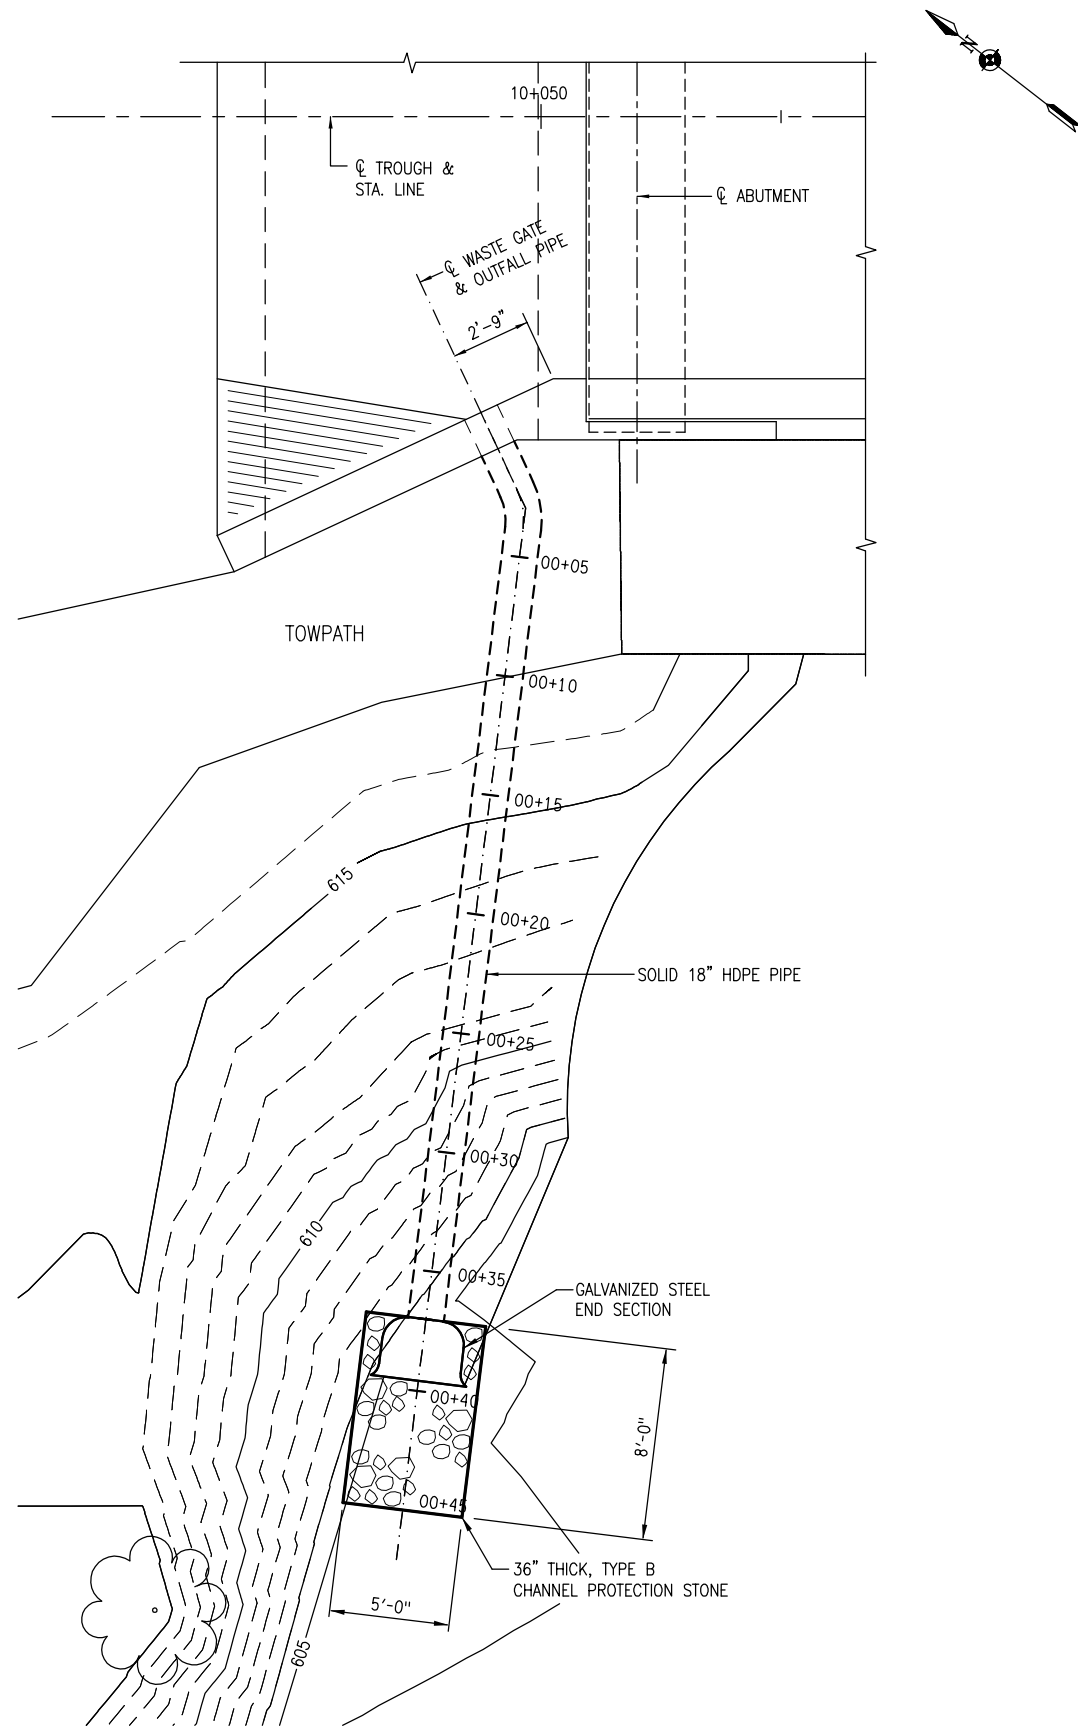

PLAN

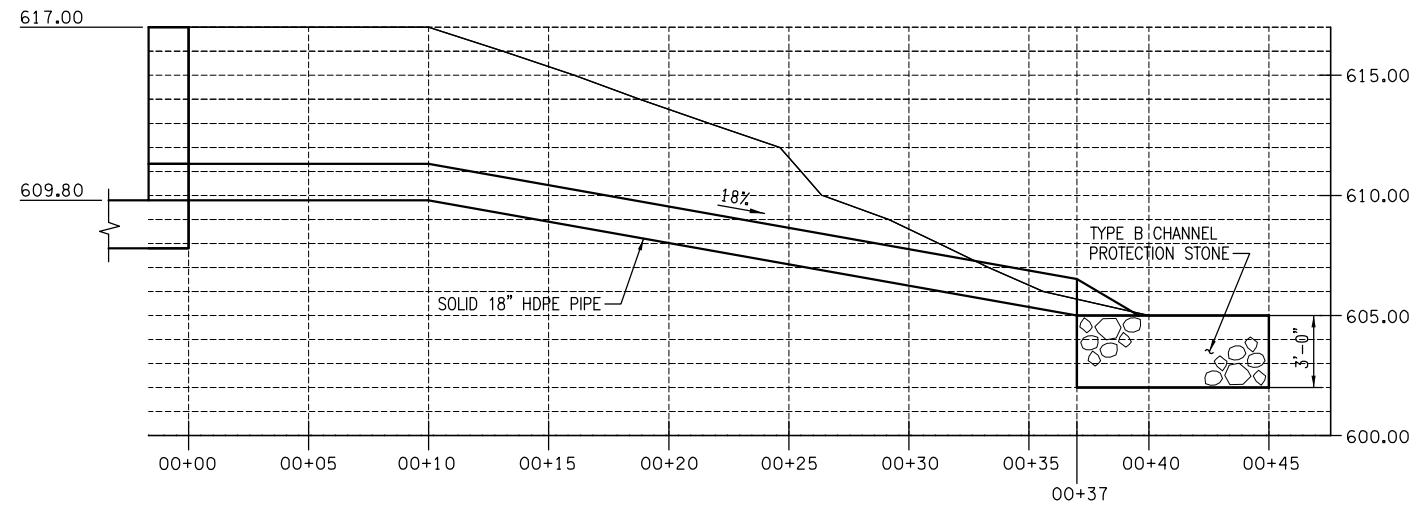

PROFILE

PRELIMINARY



DESIGNED:
AJB
DRAWN:
DEH
TECH REVIEW:
KRA
DATE:
APRIL 2009



TITLE OF SHEET
WASTE GATE OUTFALL
CUYAHOGA VALLEY NATIONAL PARK
TINKERS CREEK
REPLACEMENT/REHABILITATION - PHASE 2
CUYAHOGA VALLEY NATIONAL PARK

DRAWING NO.
XXX
XX
PKG.
NO.
—
—
—
SHEET
19
OF 22