



PROJECT:
 THE MARTIN LUTHER KING JR. MEMORIAL
 WASHINGTON, D.C.

TITLE:


OVERALL PLAZA PLAN

BENCH MODIFICATIONS


DATE:
 02-04-2010

SCALE:
 1/32" = 1'-0"

A1

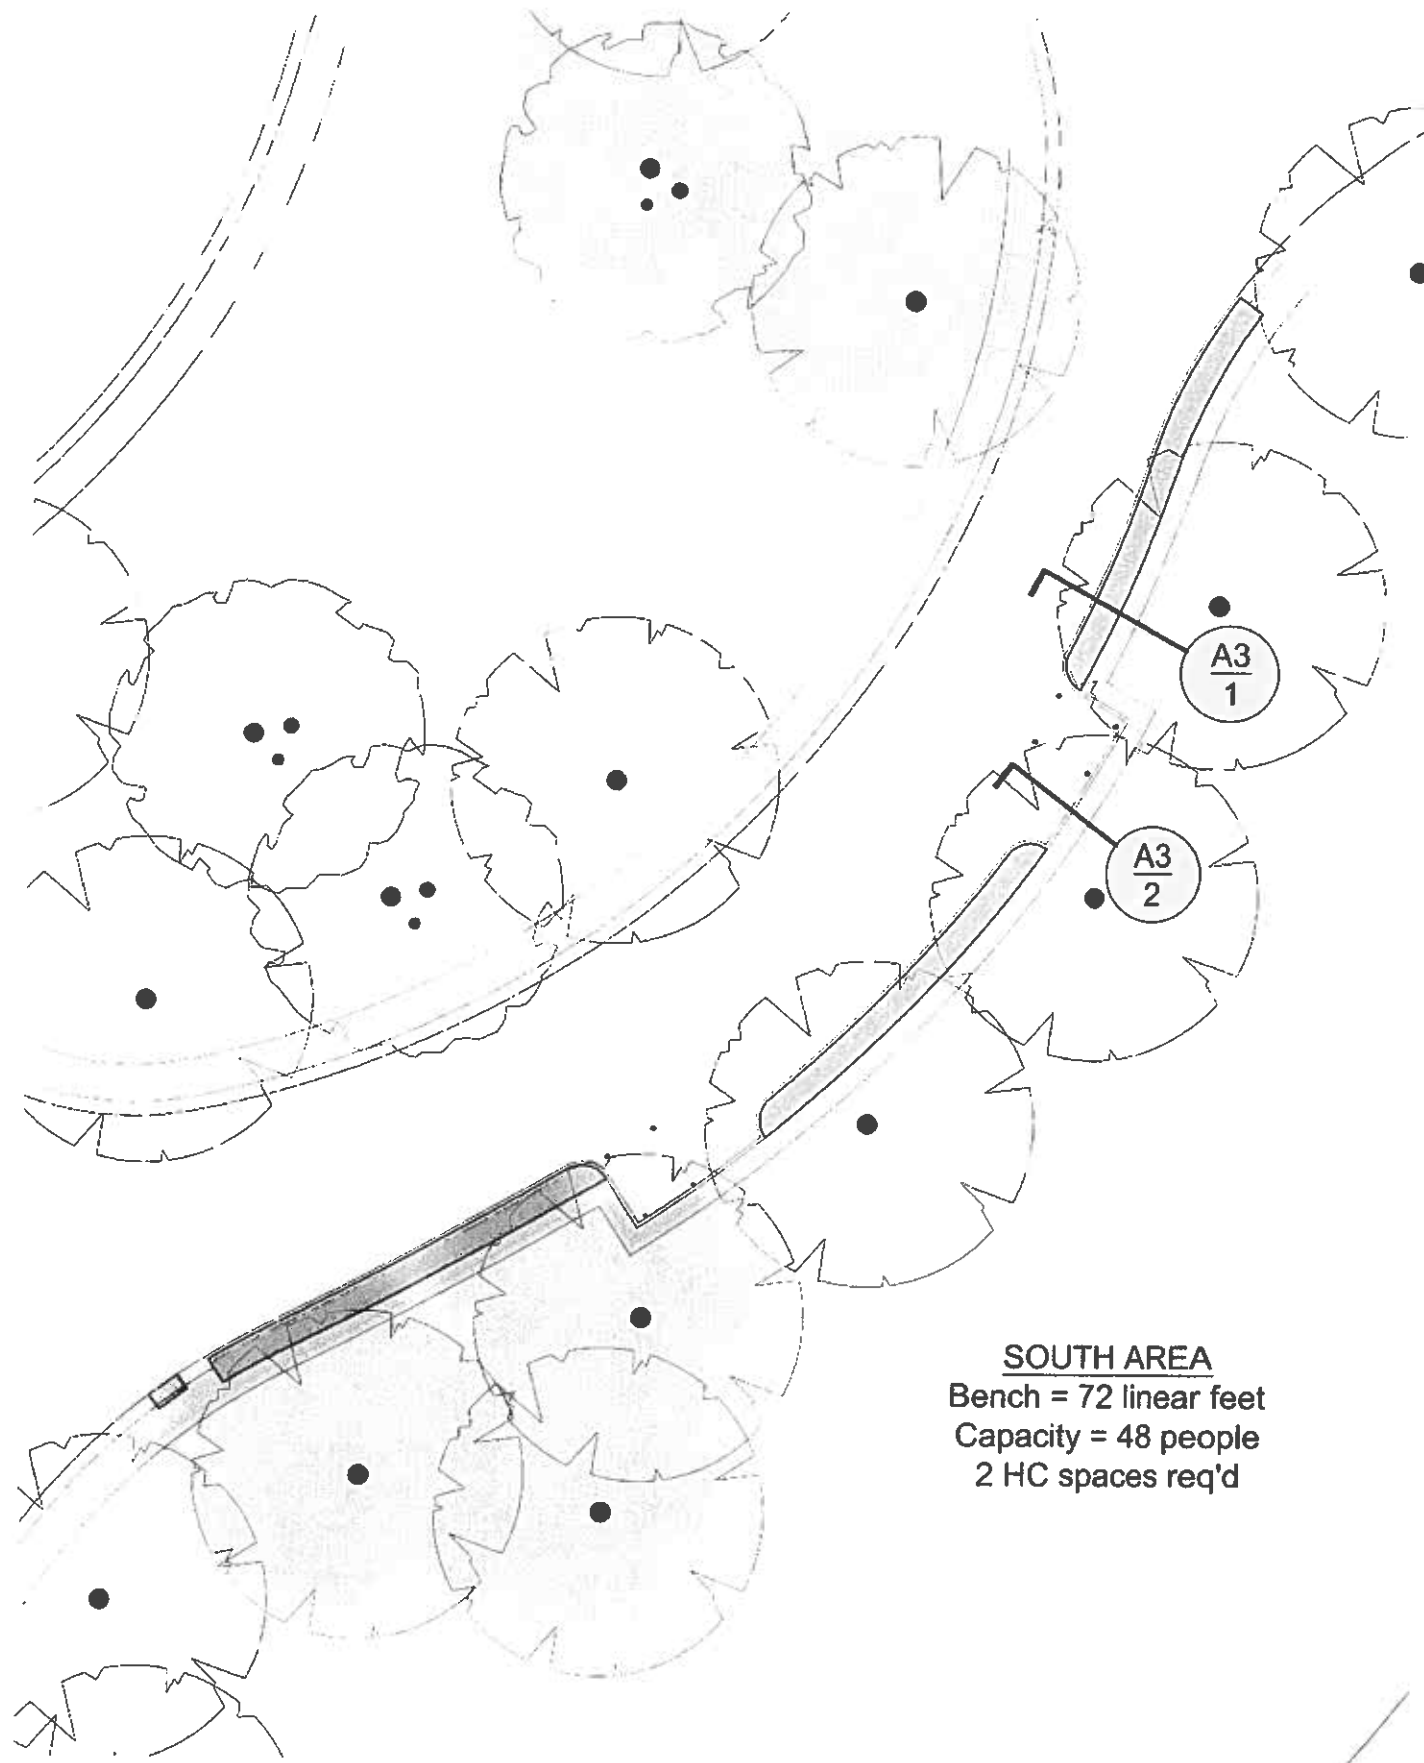


SOUTH AREA
 Bench = 72 linear feet
 Capacity = 48 people
 2 HC spaces req'd

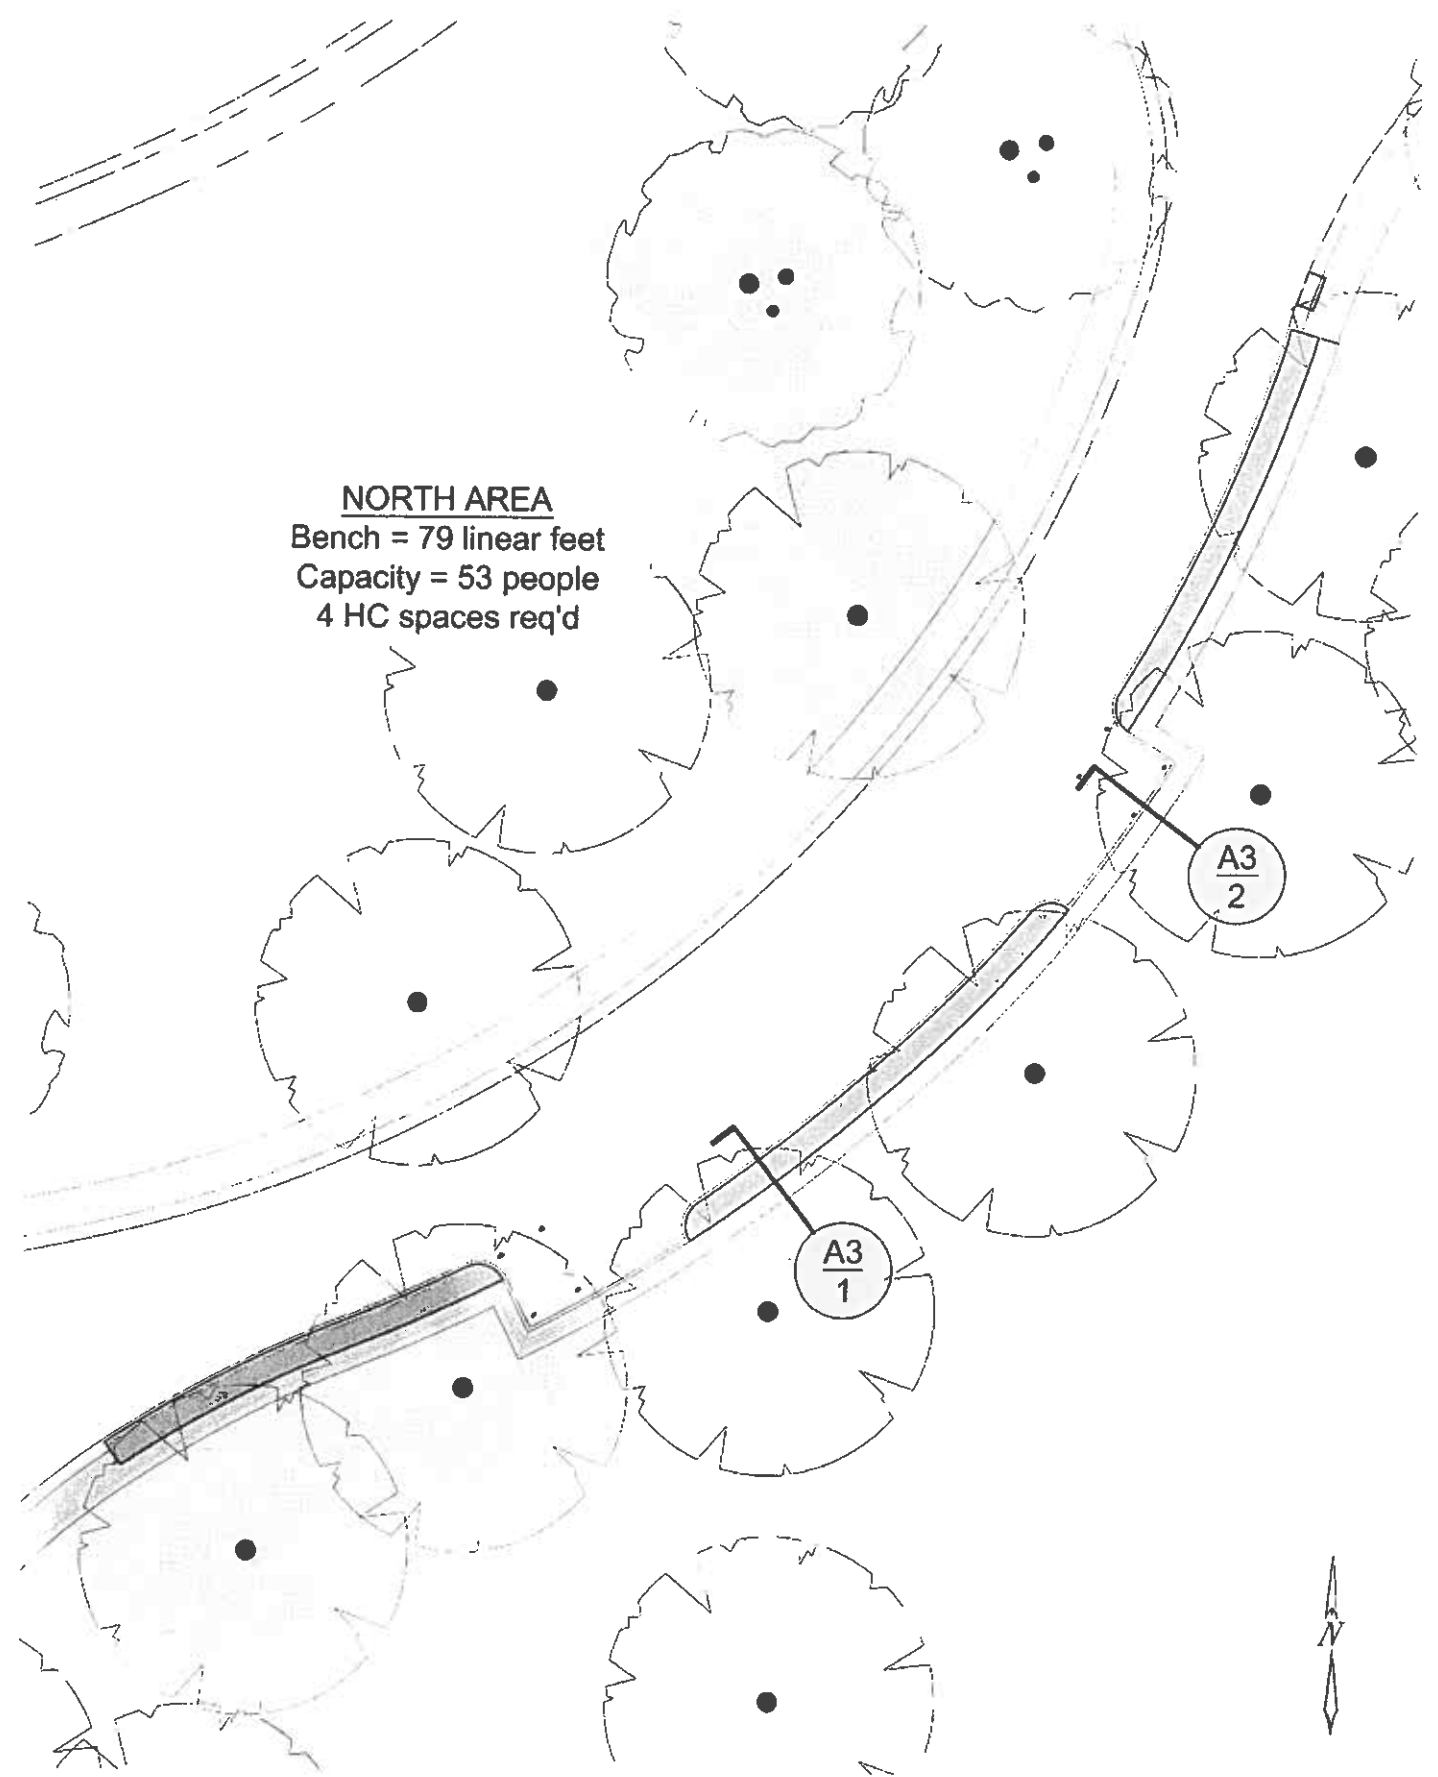


NORTH AREA
 Bench = 79 linear feet
 Capacity = 53 people
 4 HC spaces req'd

NOTE: REFER TO DETAIL 1/A-432 FOR TYPICAL NOTES

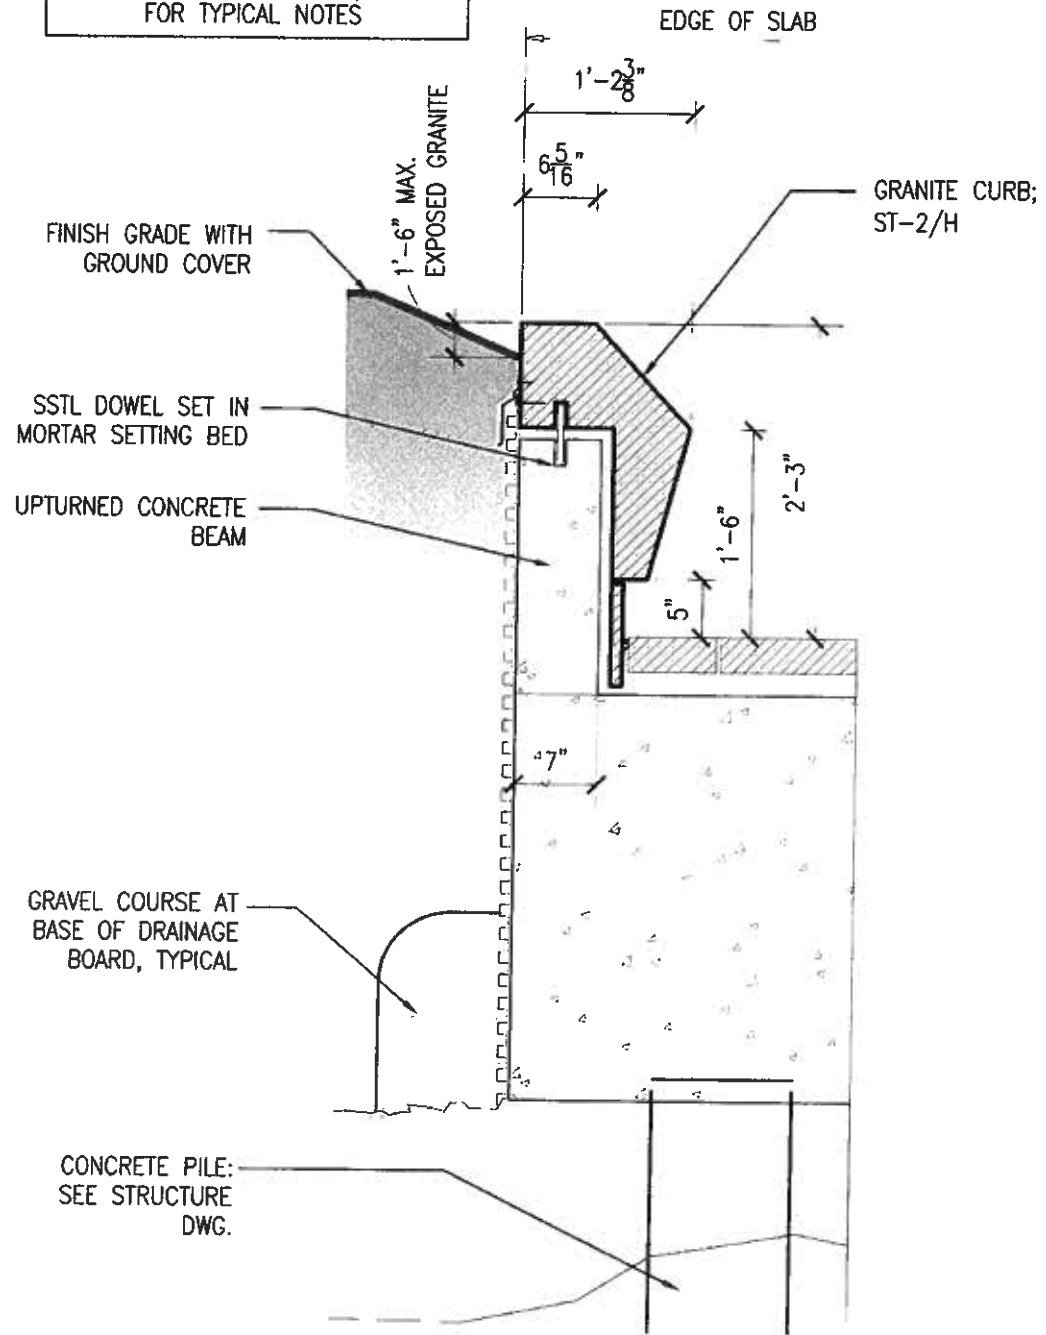

② CURB / WALL SECTION

NOTE: REFER TO DETAIL 1/A-432 FOR TYPICAL NOTES

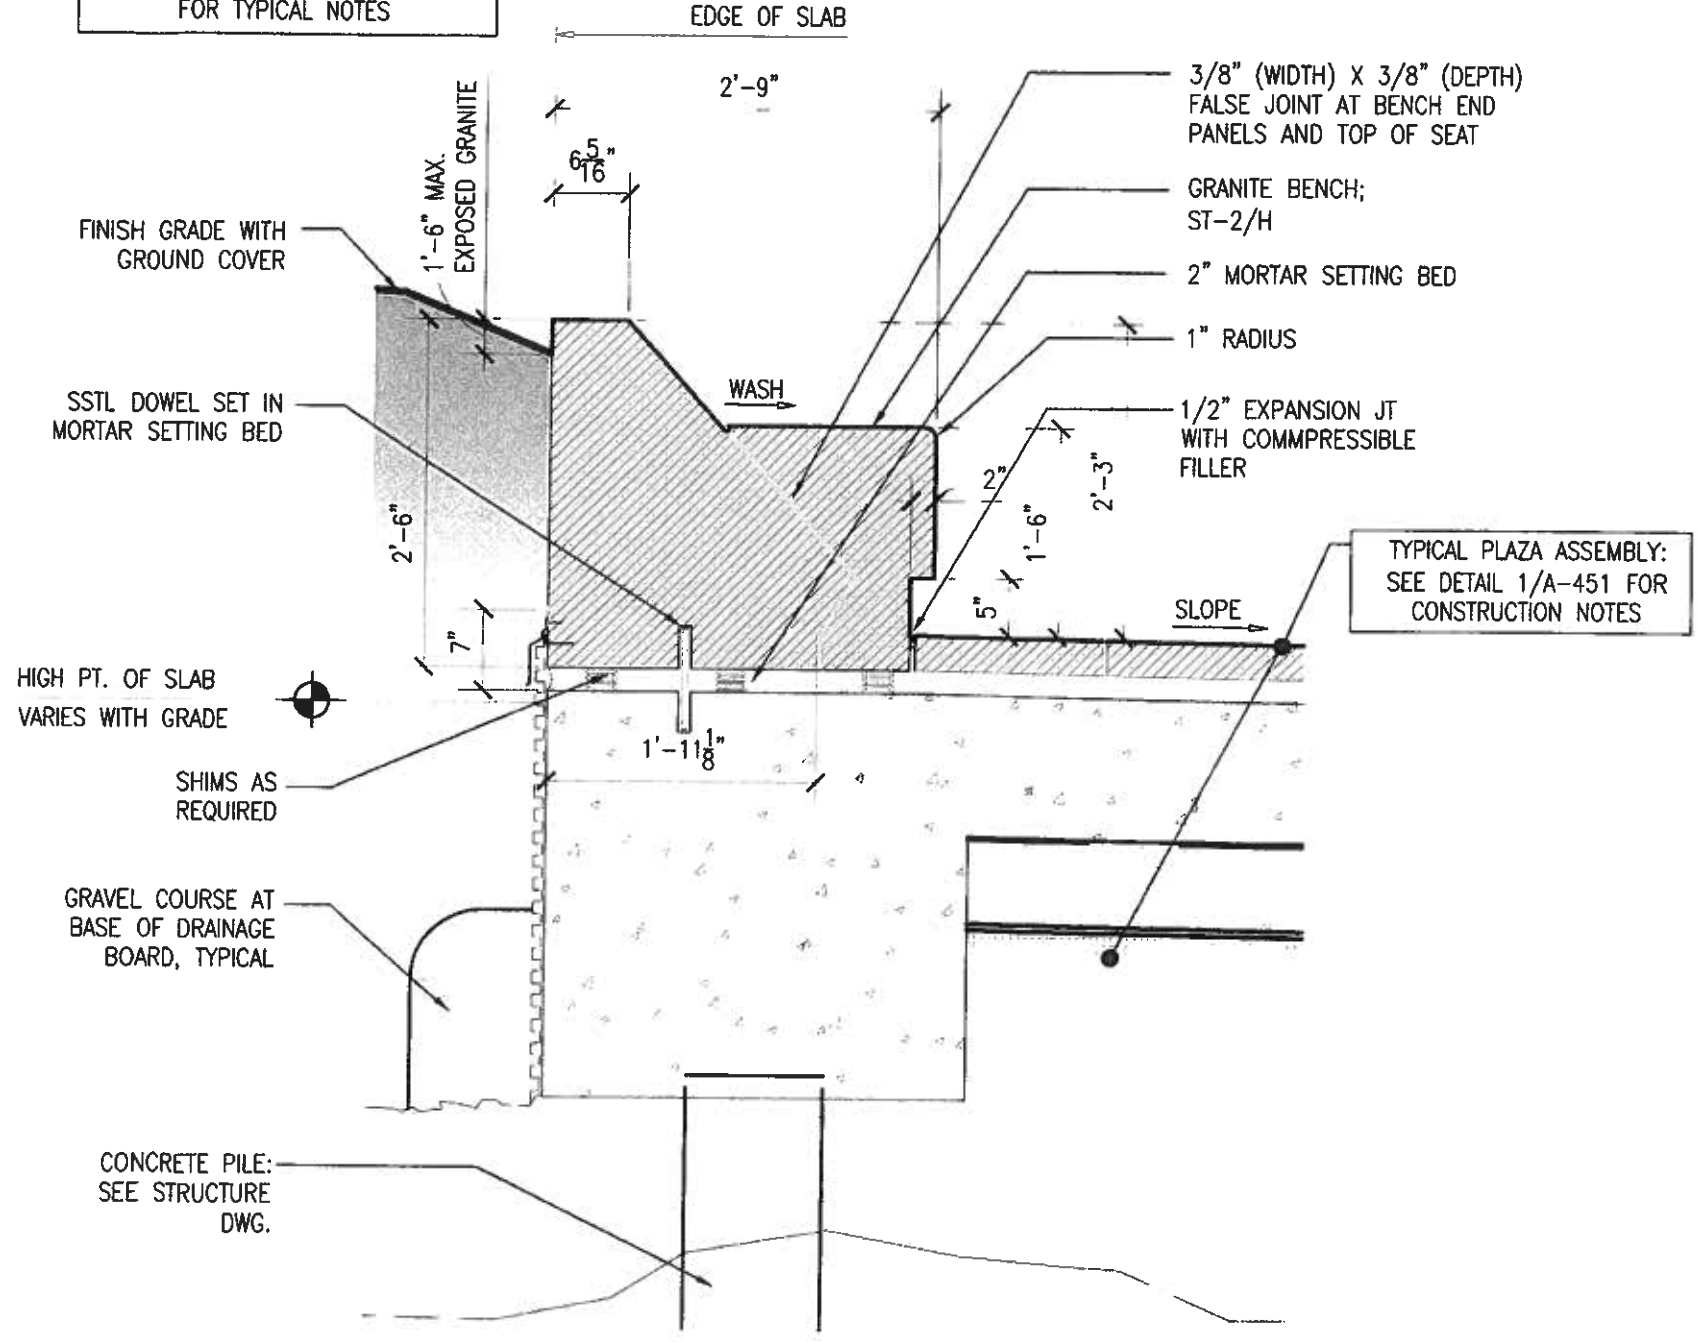

① BENCH SEAT SECTION

TYPICAL PLAZA ASSEMBLY: SEE DETAIL 1/A-451 FOR CONSTRUCTION NOTES