

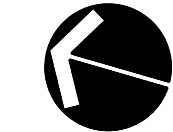
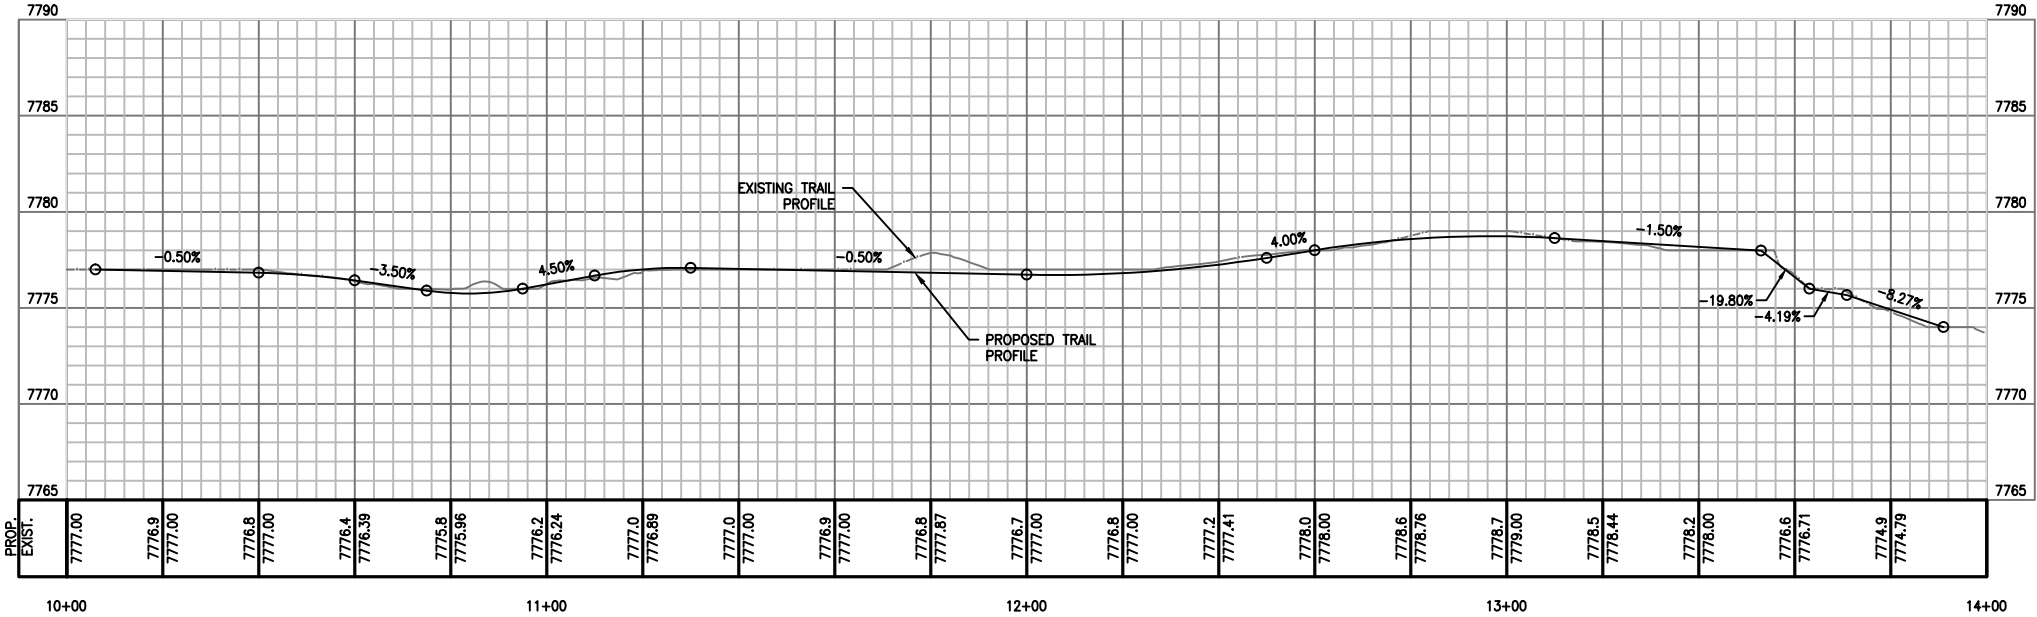
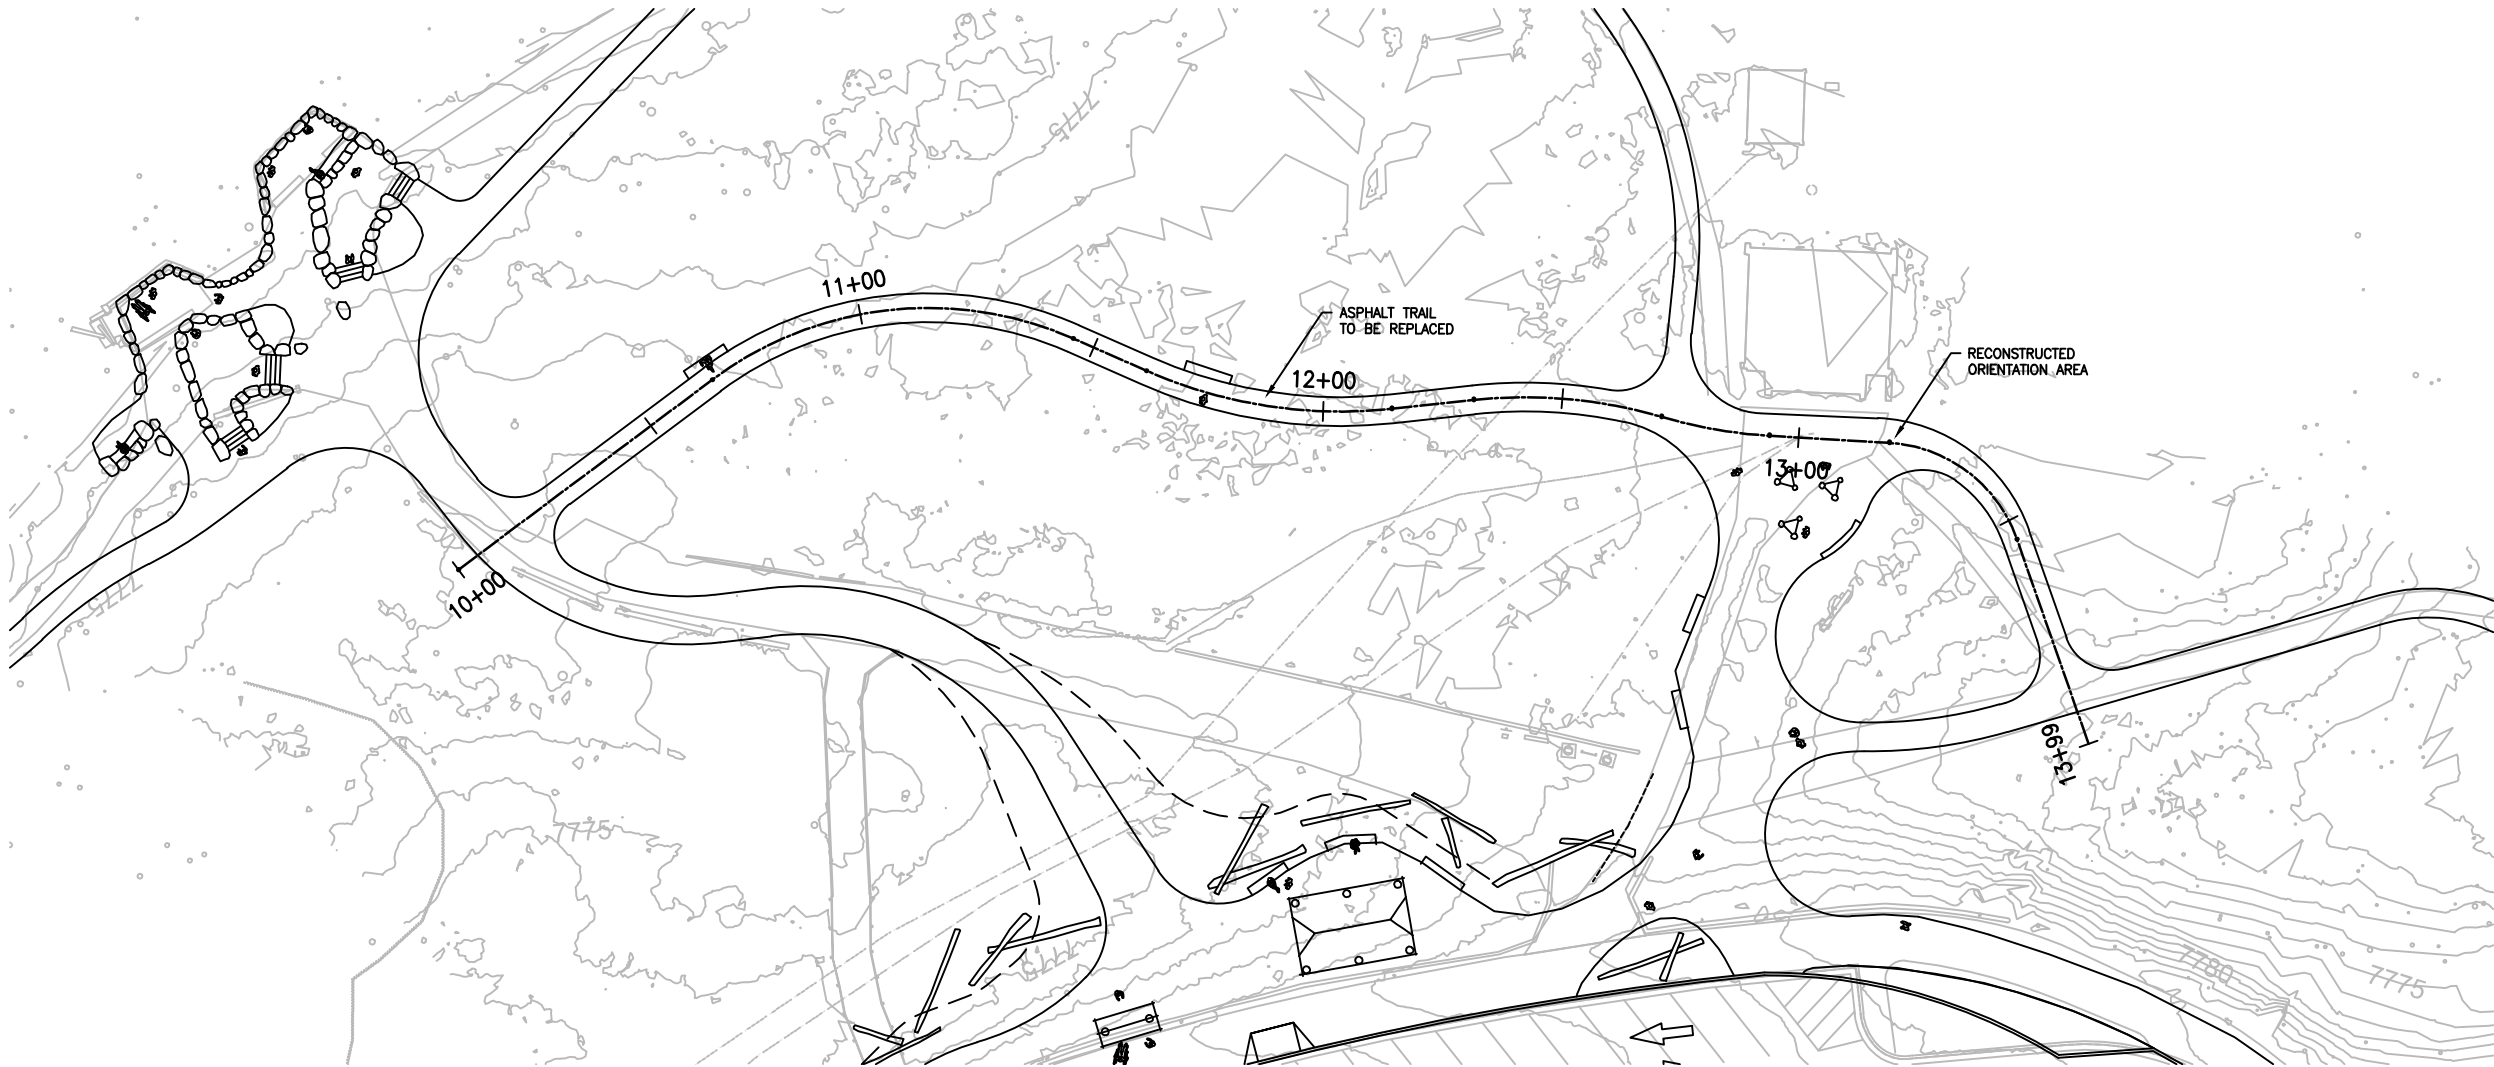
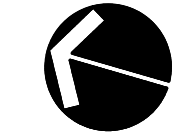


STATE	PROJECT	SHEET NUMBER
WY	THE GRAND CANYON OF THE YELLOWSTONE OVERLOOKS AND TRAILS PROJECT	UT_G.02

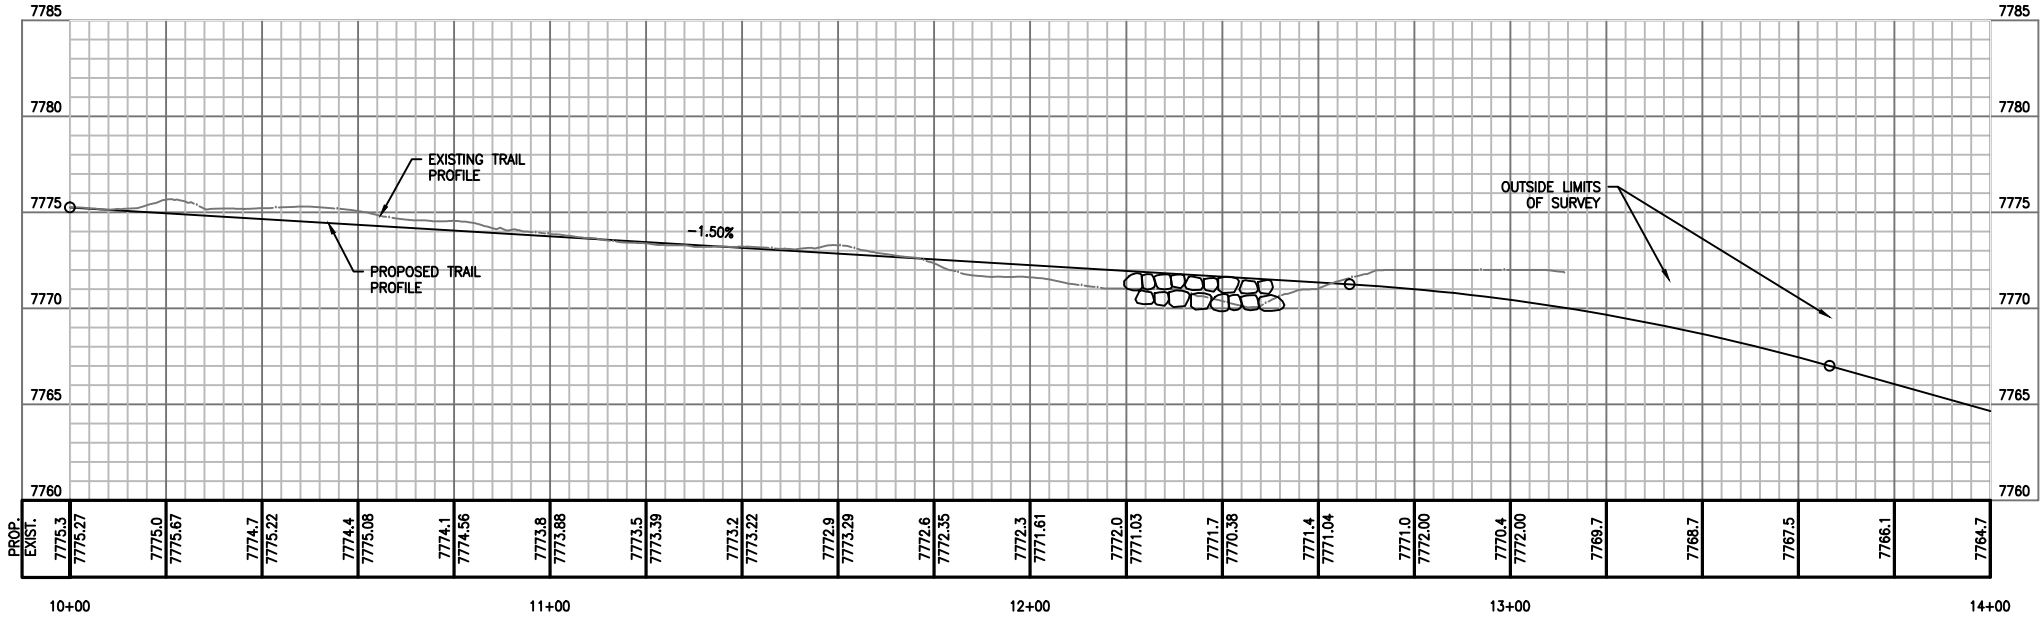



TITLE OF SHEET		SCHEMATIC DESIGN SET	
UNCLE TOM'S POINT INTERIM TRAIL PLAN AND PROFILE YELLOWSTONE NATIONAL PARK		DATE 6/8/15	
		SHEET	
		8 OF XX	

STATE	PROJECT	SHEET NUMBER
WY	THE GRAND CANYON OF THE YELLOWSTONE OVERLOOKS AND TRAILS PROJECT	UT_G.03

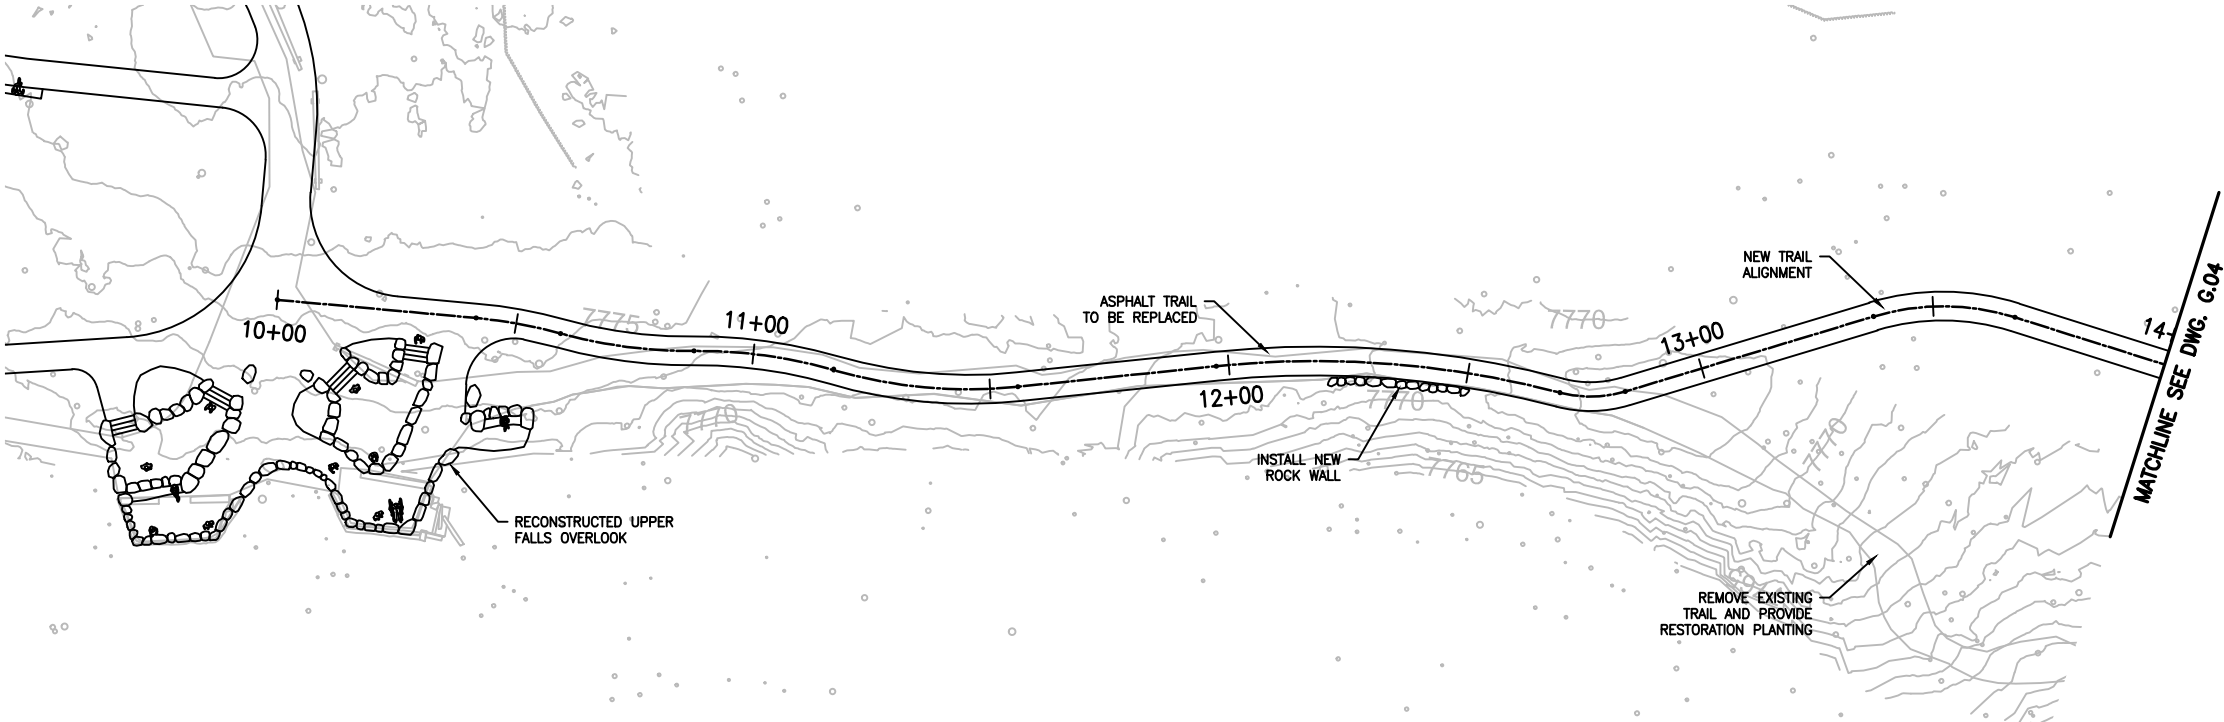




TITLE OF SHEET		SCHEMATIC DESIGN SET
UNCLE TOM'S POINT		
SUNSET OVERLOOK TRAIL		
PLAN AND PROFILE		
YELLOWSTONE NATIONAL PARK		DATE <u>6/8/15</u>
		SHEET
		9 OF XX

STATE	PROJECT	SHEET NUMBER
WY	THE GRAND CANYON OF THE YELLOWSTONE OVERLOOKS AND TRAILS PROJECT	UT_G.04

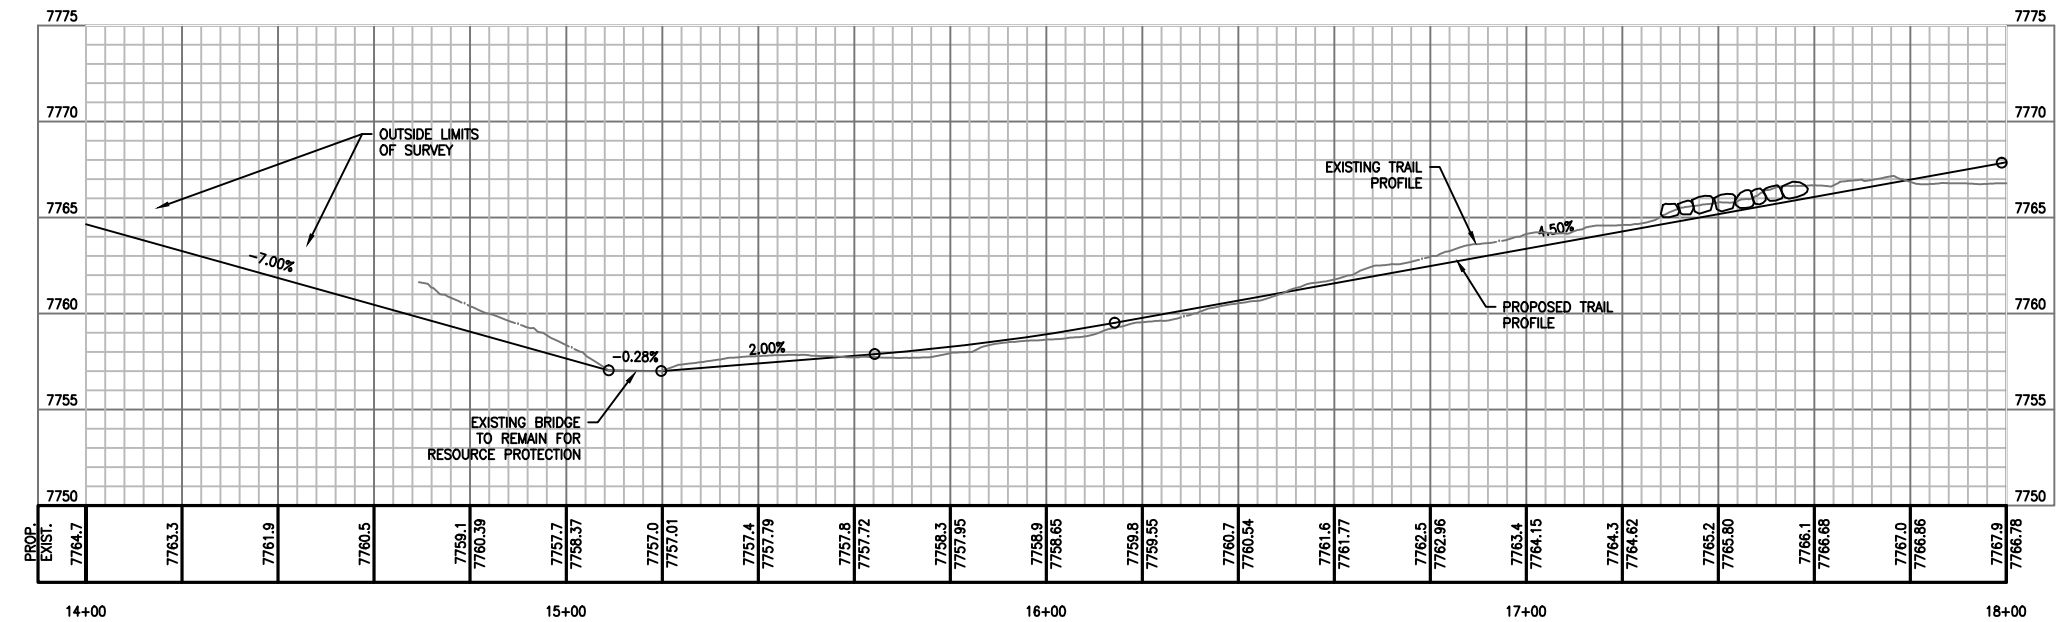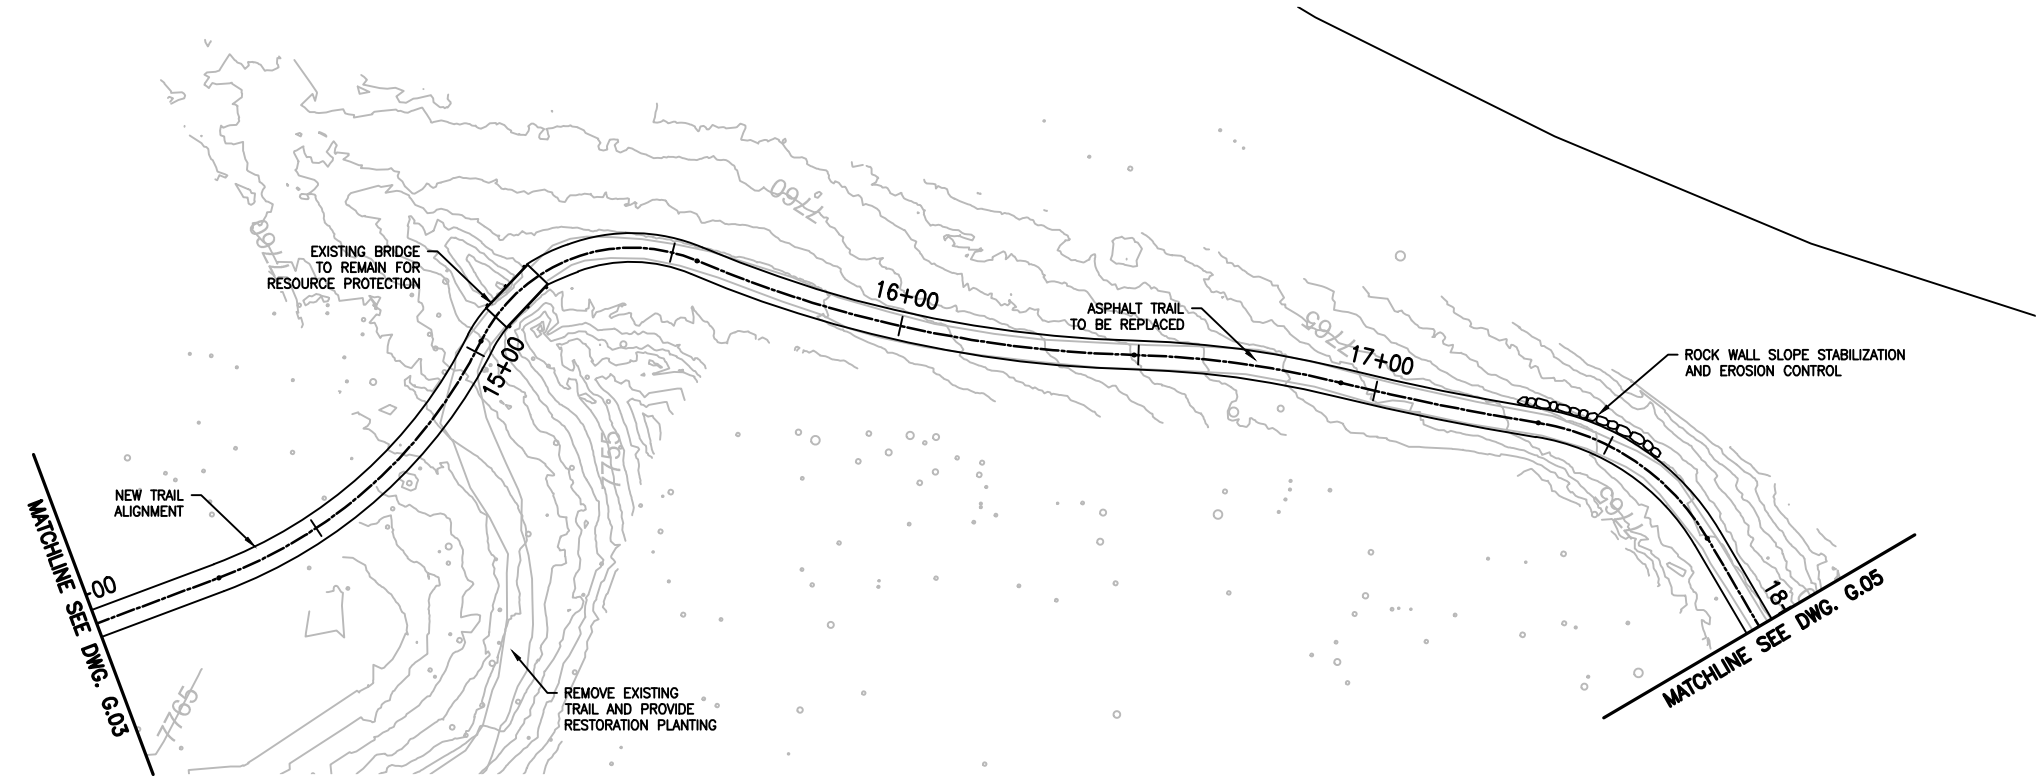




TITLE OF SHEET		SCHEMATIC DESIGN SET	
UNCLE TOM'S POINT SUNSET OVERLOOK TRAIL PLAN AND PROFILE YELLOWSTONE NATIONAL PARK		DATE 6/8/15	
		SHEET	
		10 OF XX	

STATE	PROJECT	SHEET NUMBER
WY	THE GRAND CANYON OF THE YELLOWSTONE OVERLOOKS AND TRAILS PROJECT	UT_G.05

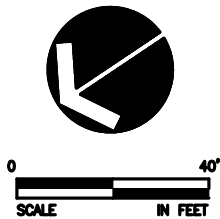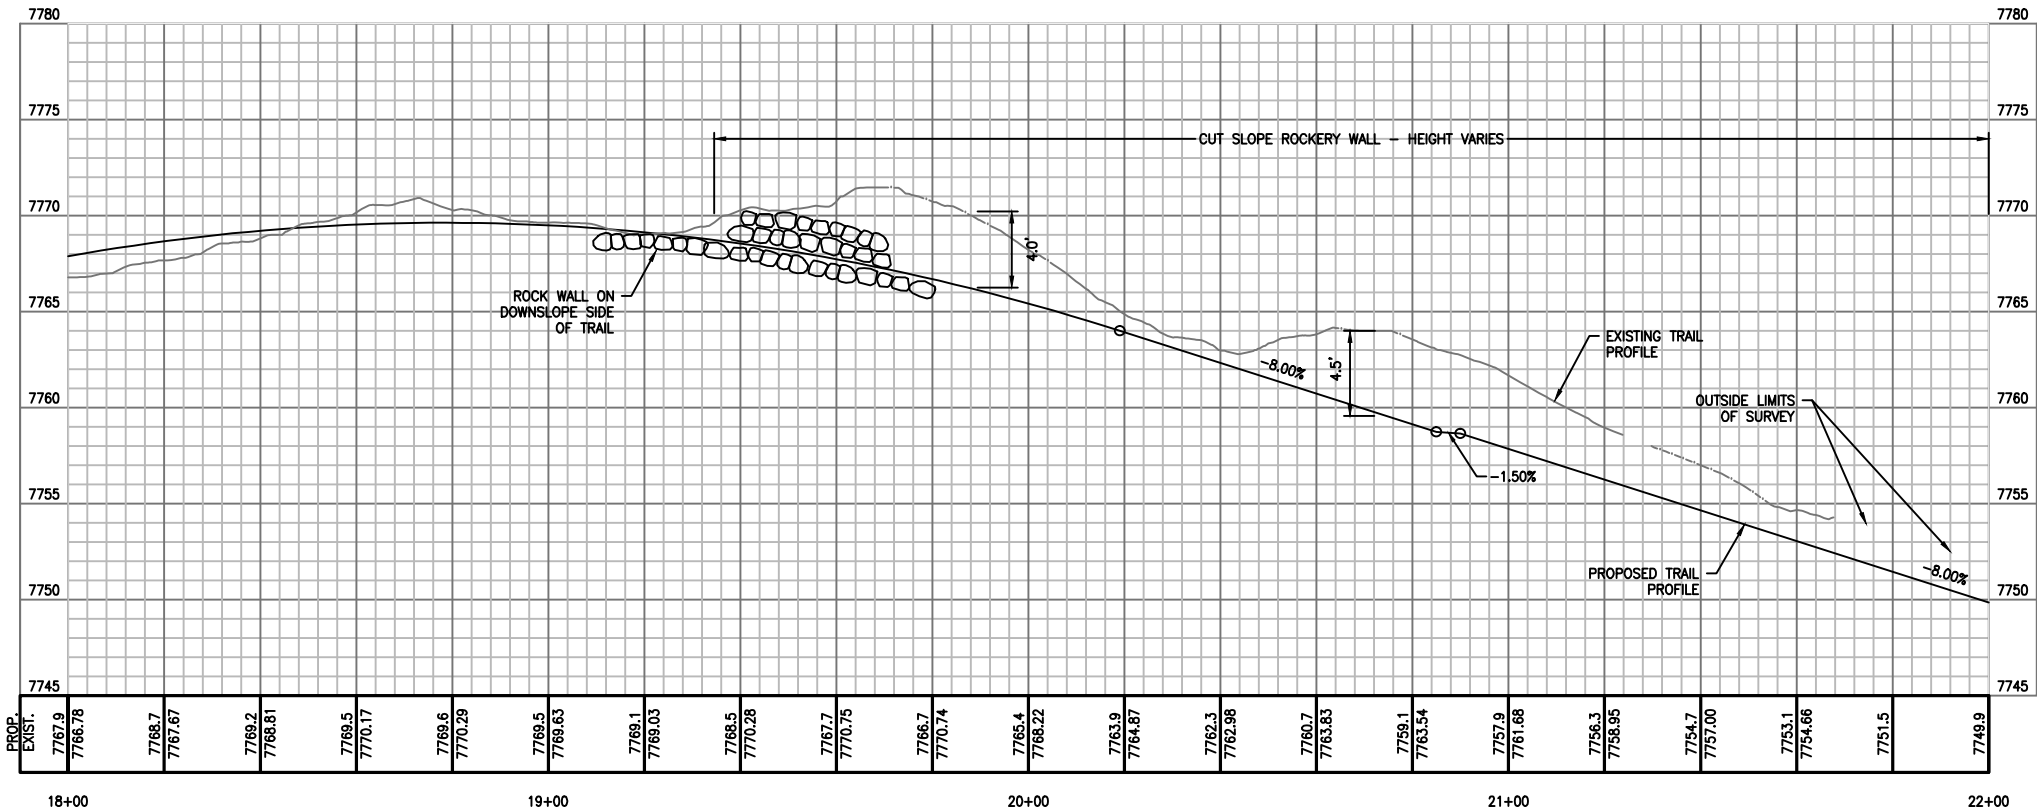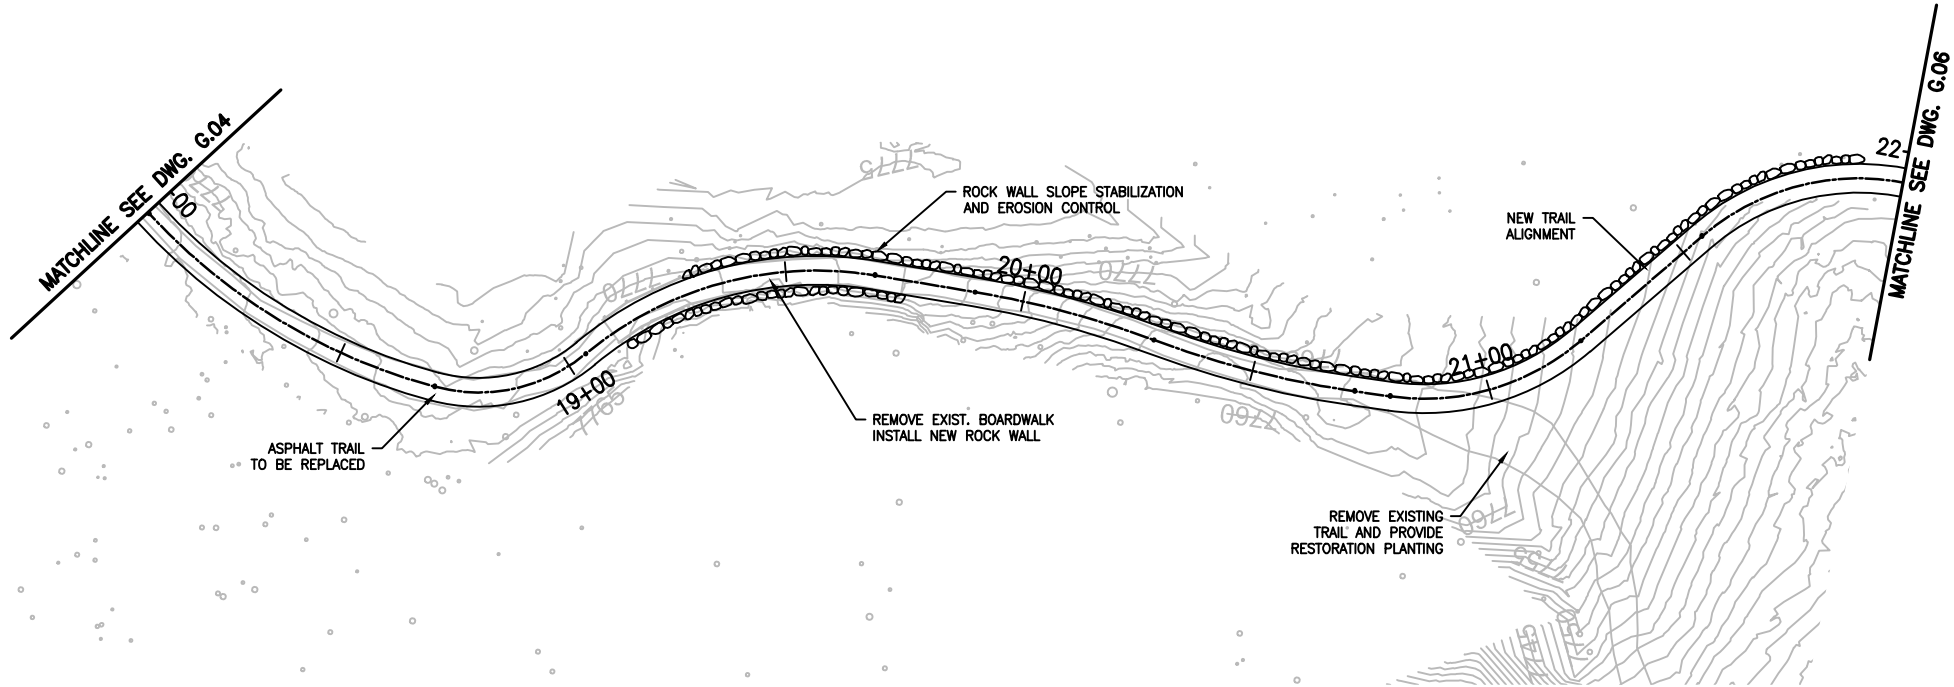

TITLE OF SHEET UNCLE TOM'S POINT SUNSET OVERLOOK TRAIL PLAN AND PROFILE YELLOWSTONE NATIONAL PARK	SCHEMATIC DESIGN SET
	DATE 6/8/15
	SHEET
	11 OF XX

STATE	PROJECT	SHEET NUMBER
WY	THE GRAND CANYON OF THE YELLOWSTONE OVERLOOKS AND TRAILS PROJECT	UT_G.06

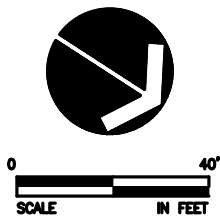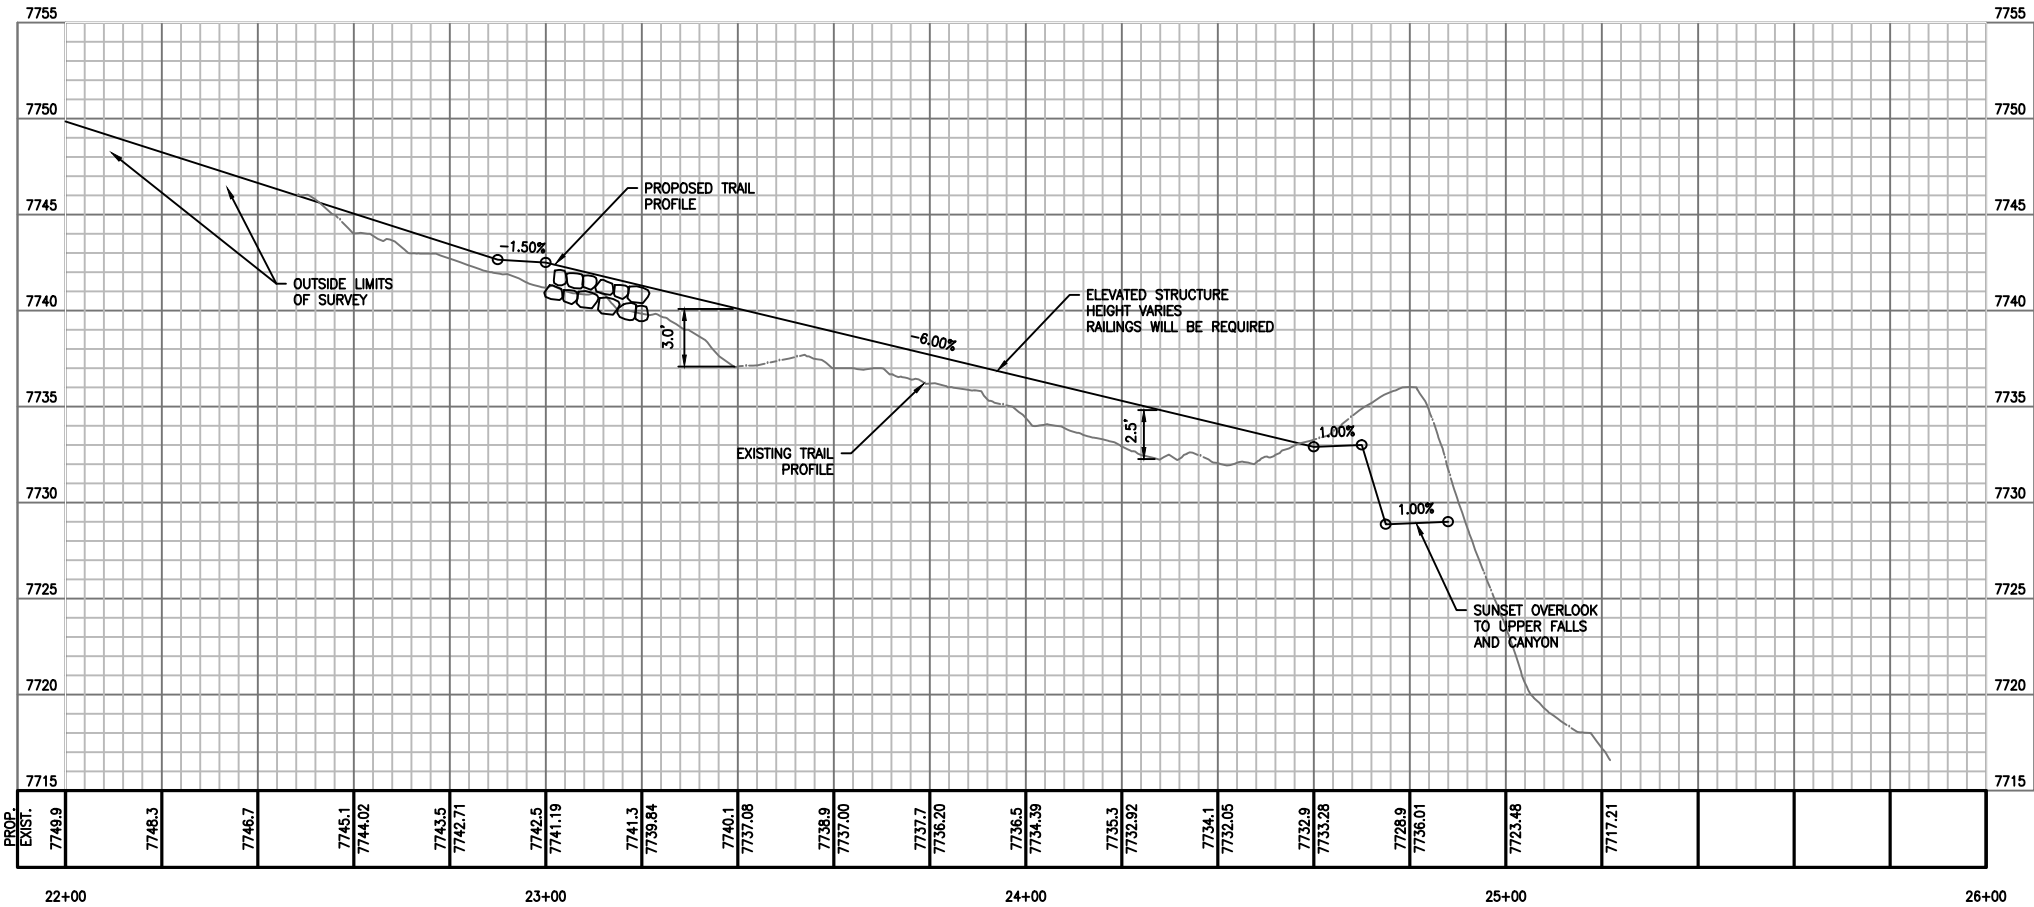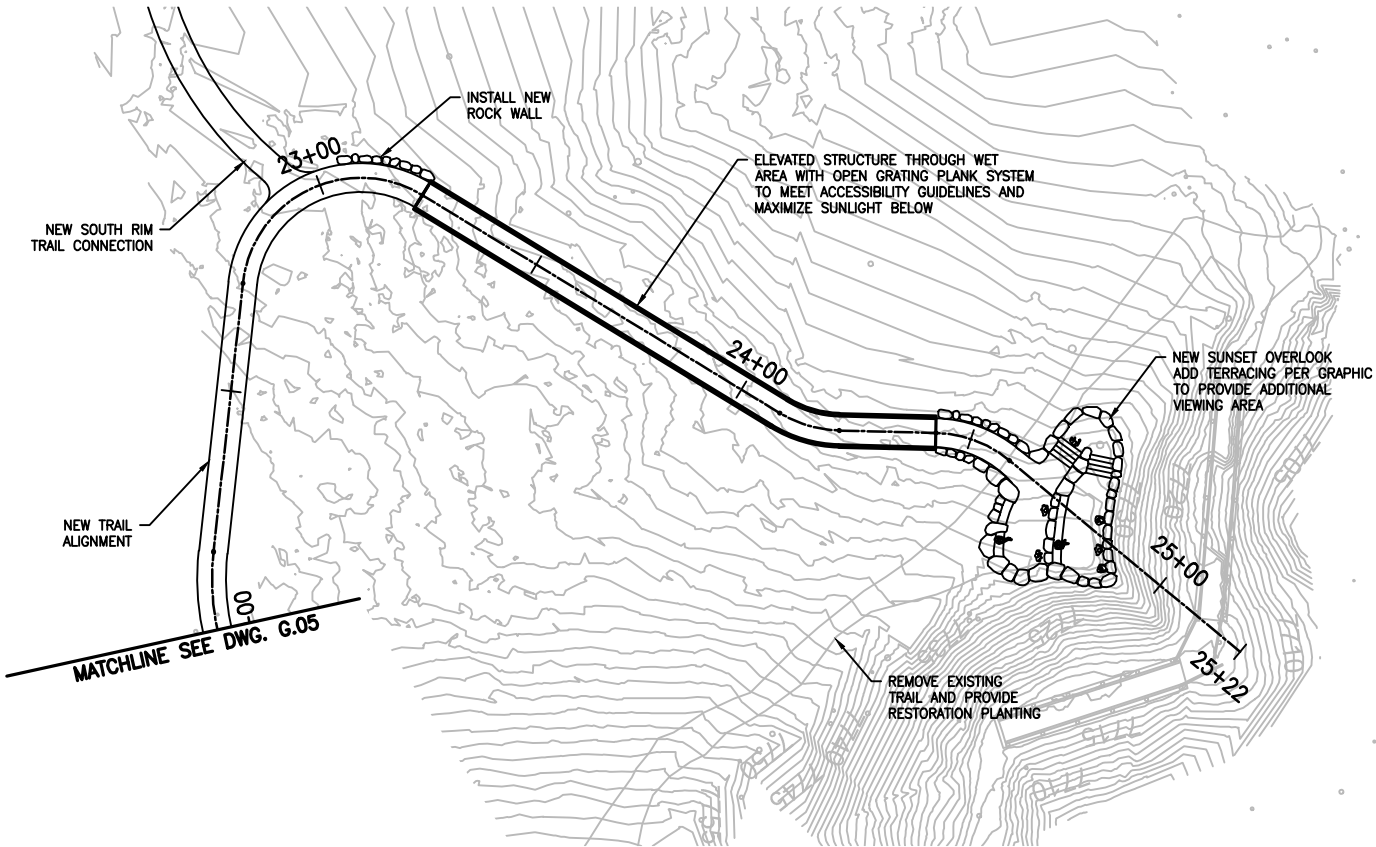




TITLE OF SHEET

UNCLE TOM'S POINT
SUNSET OVERLOOK TRAIL
PLAN AND PROFILE
YELLOWSTONE NATIONAL PARK




SCHEMATIC
DESIGN
SET

DATE
6/8/15



SHEET
12 OF XX

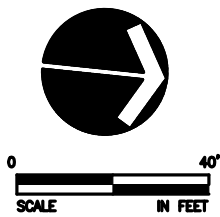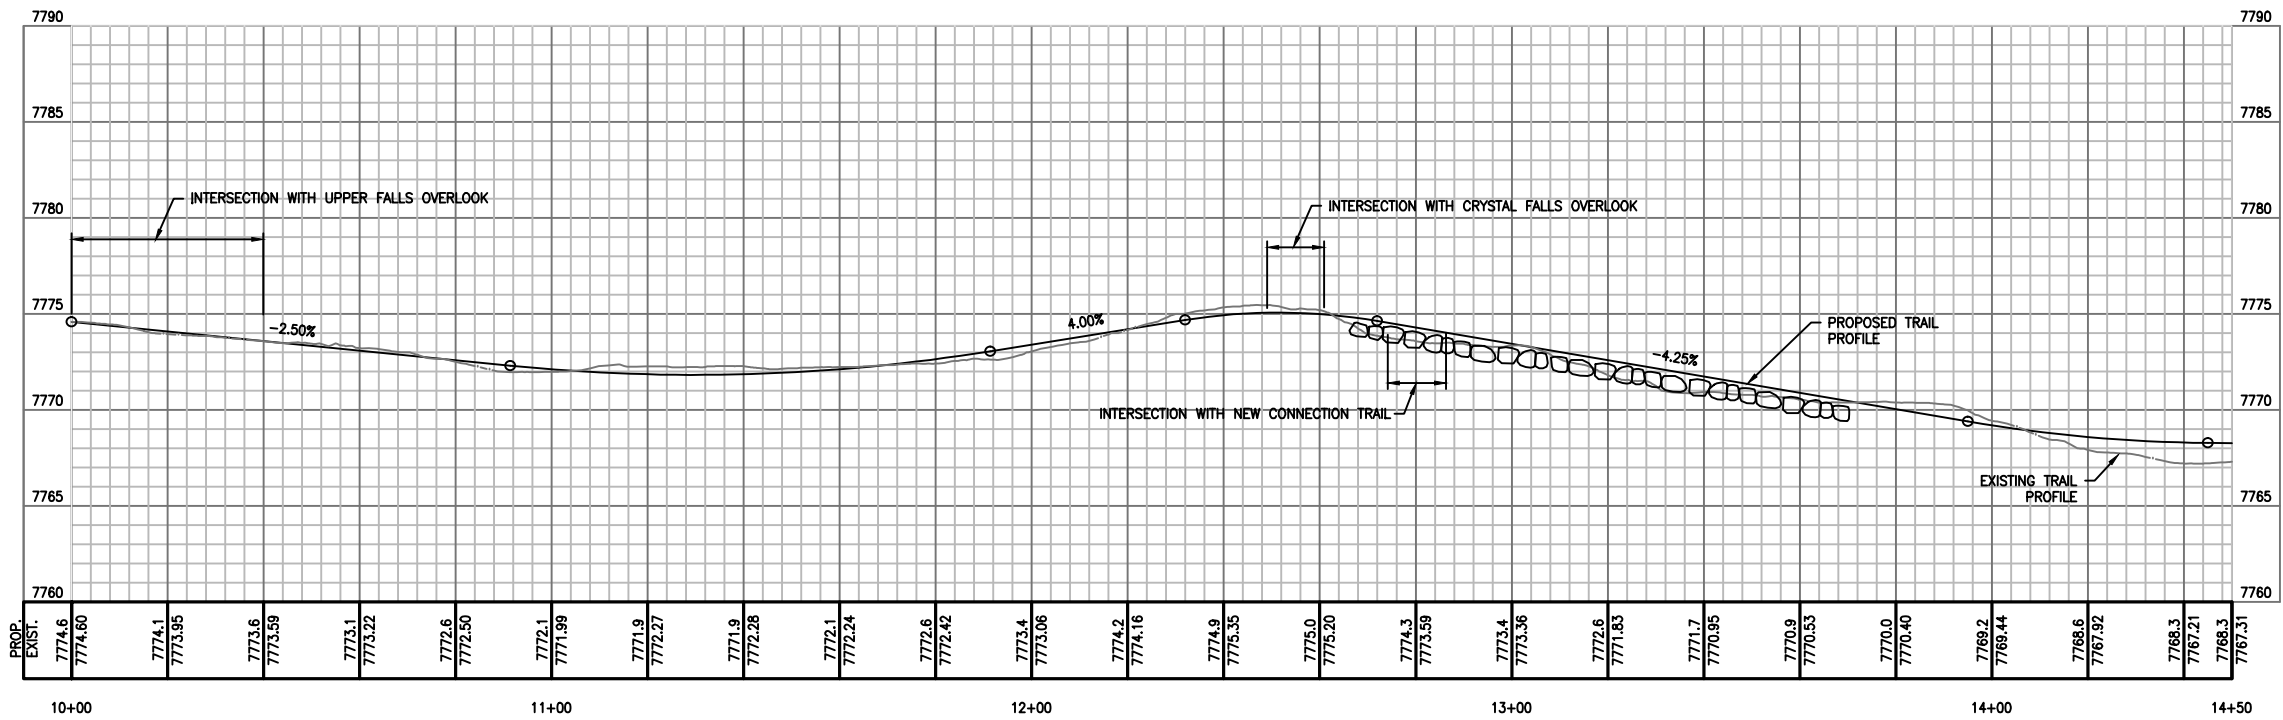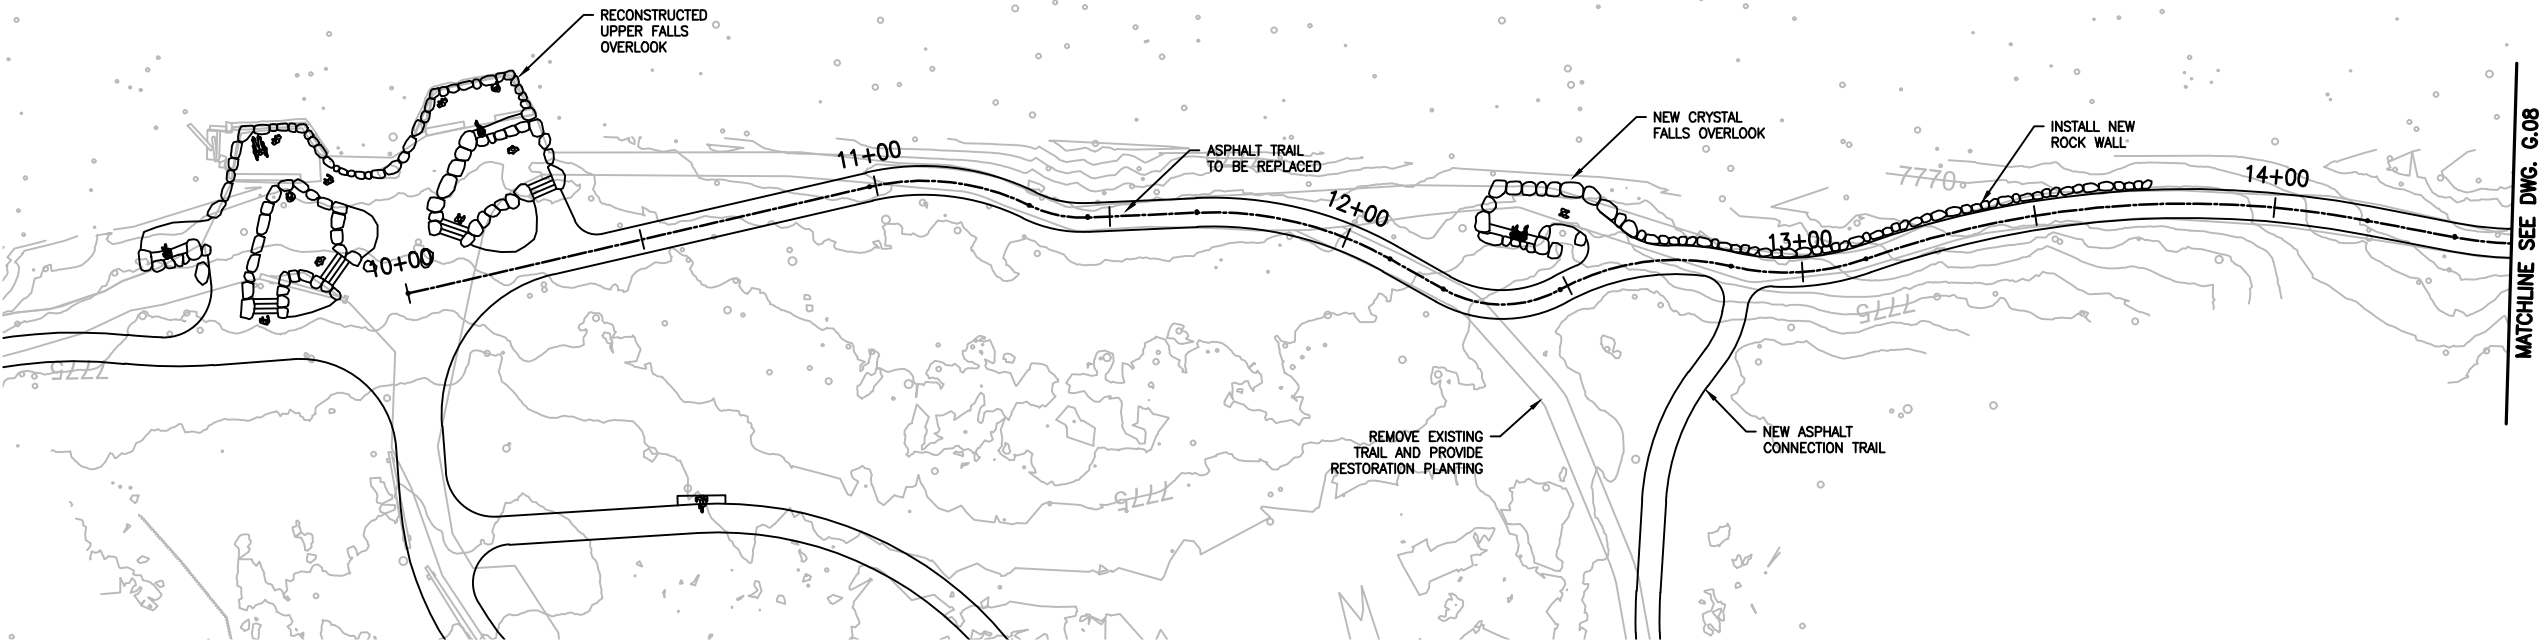

TITLE OF SHEET UNCLE TOM'S POINT NORTH LOOP TRAIL PLAN AND PROFILE YELLOWSTONE NATIONAL PARK	SCHEMATIC DESIGN SET
	DATE 6/8/15
	SHEET 13 OF XX

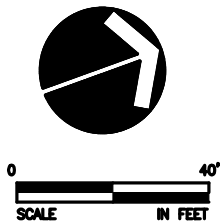
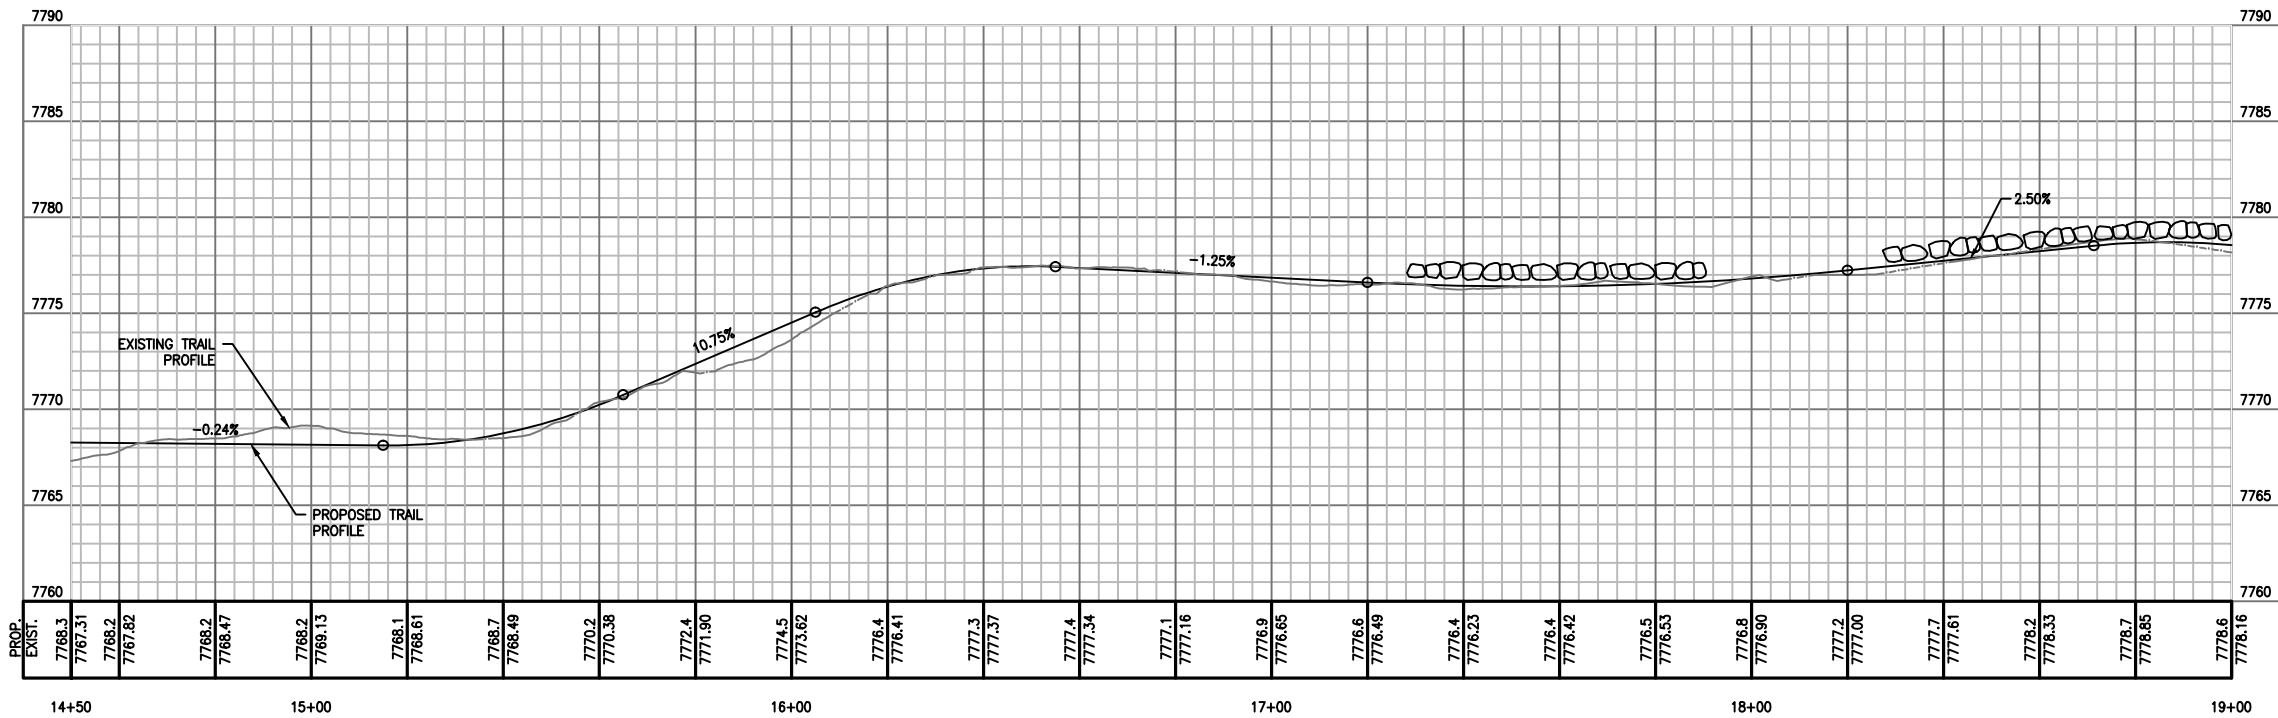
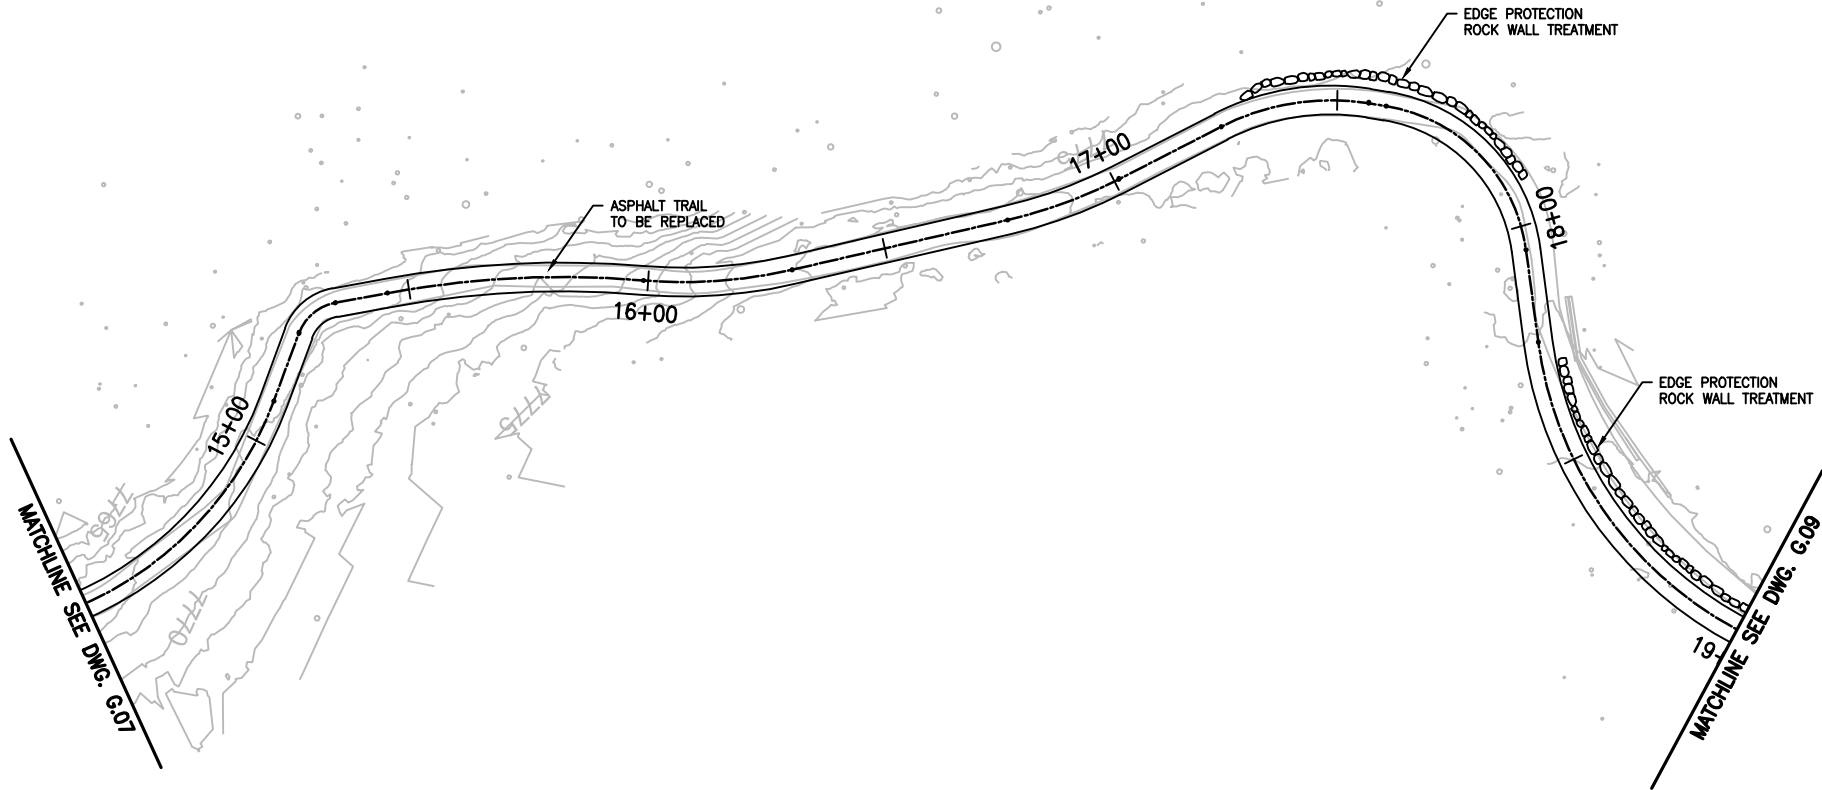


STATE	PROJECT	SHEET NUMBER
WY	THE GRAND CANYON OF THE YELLOWSTONE OVERLOOKS AND TRAILS PROJECT	UT_G.09

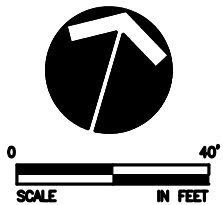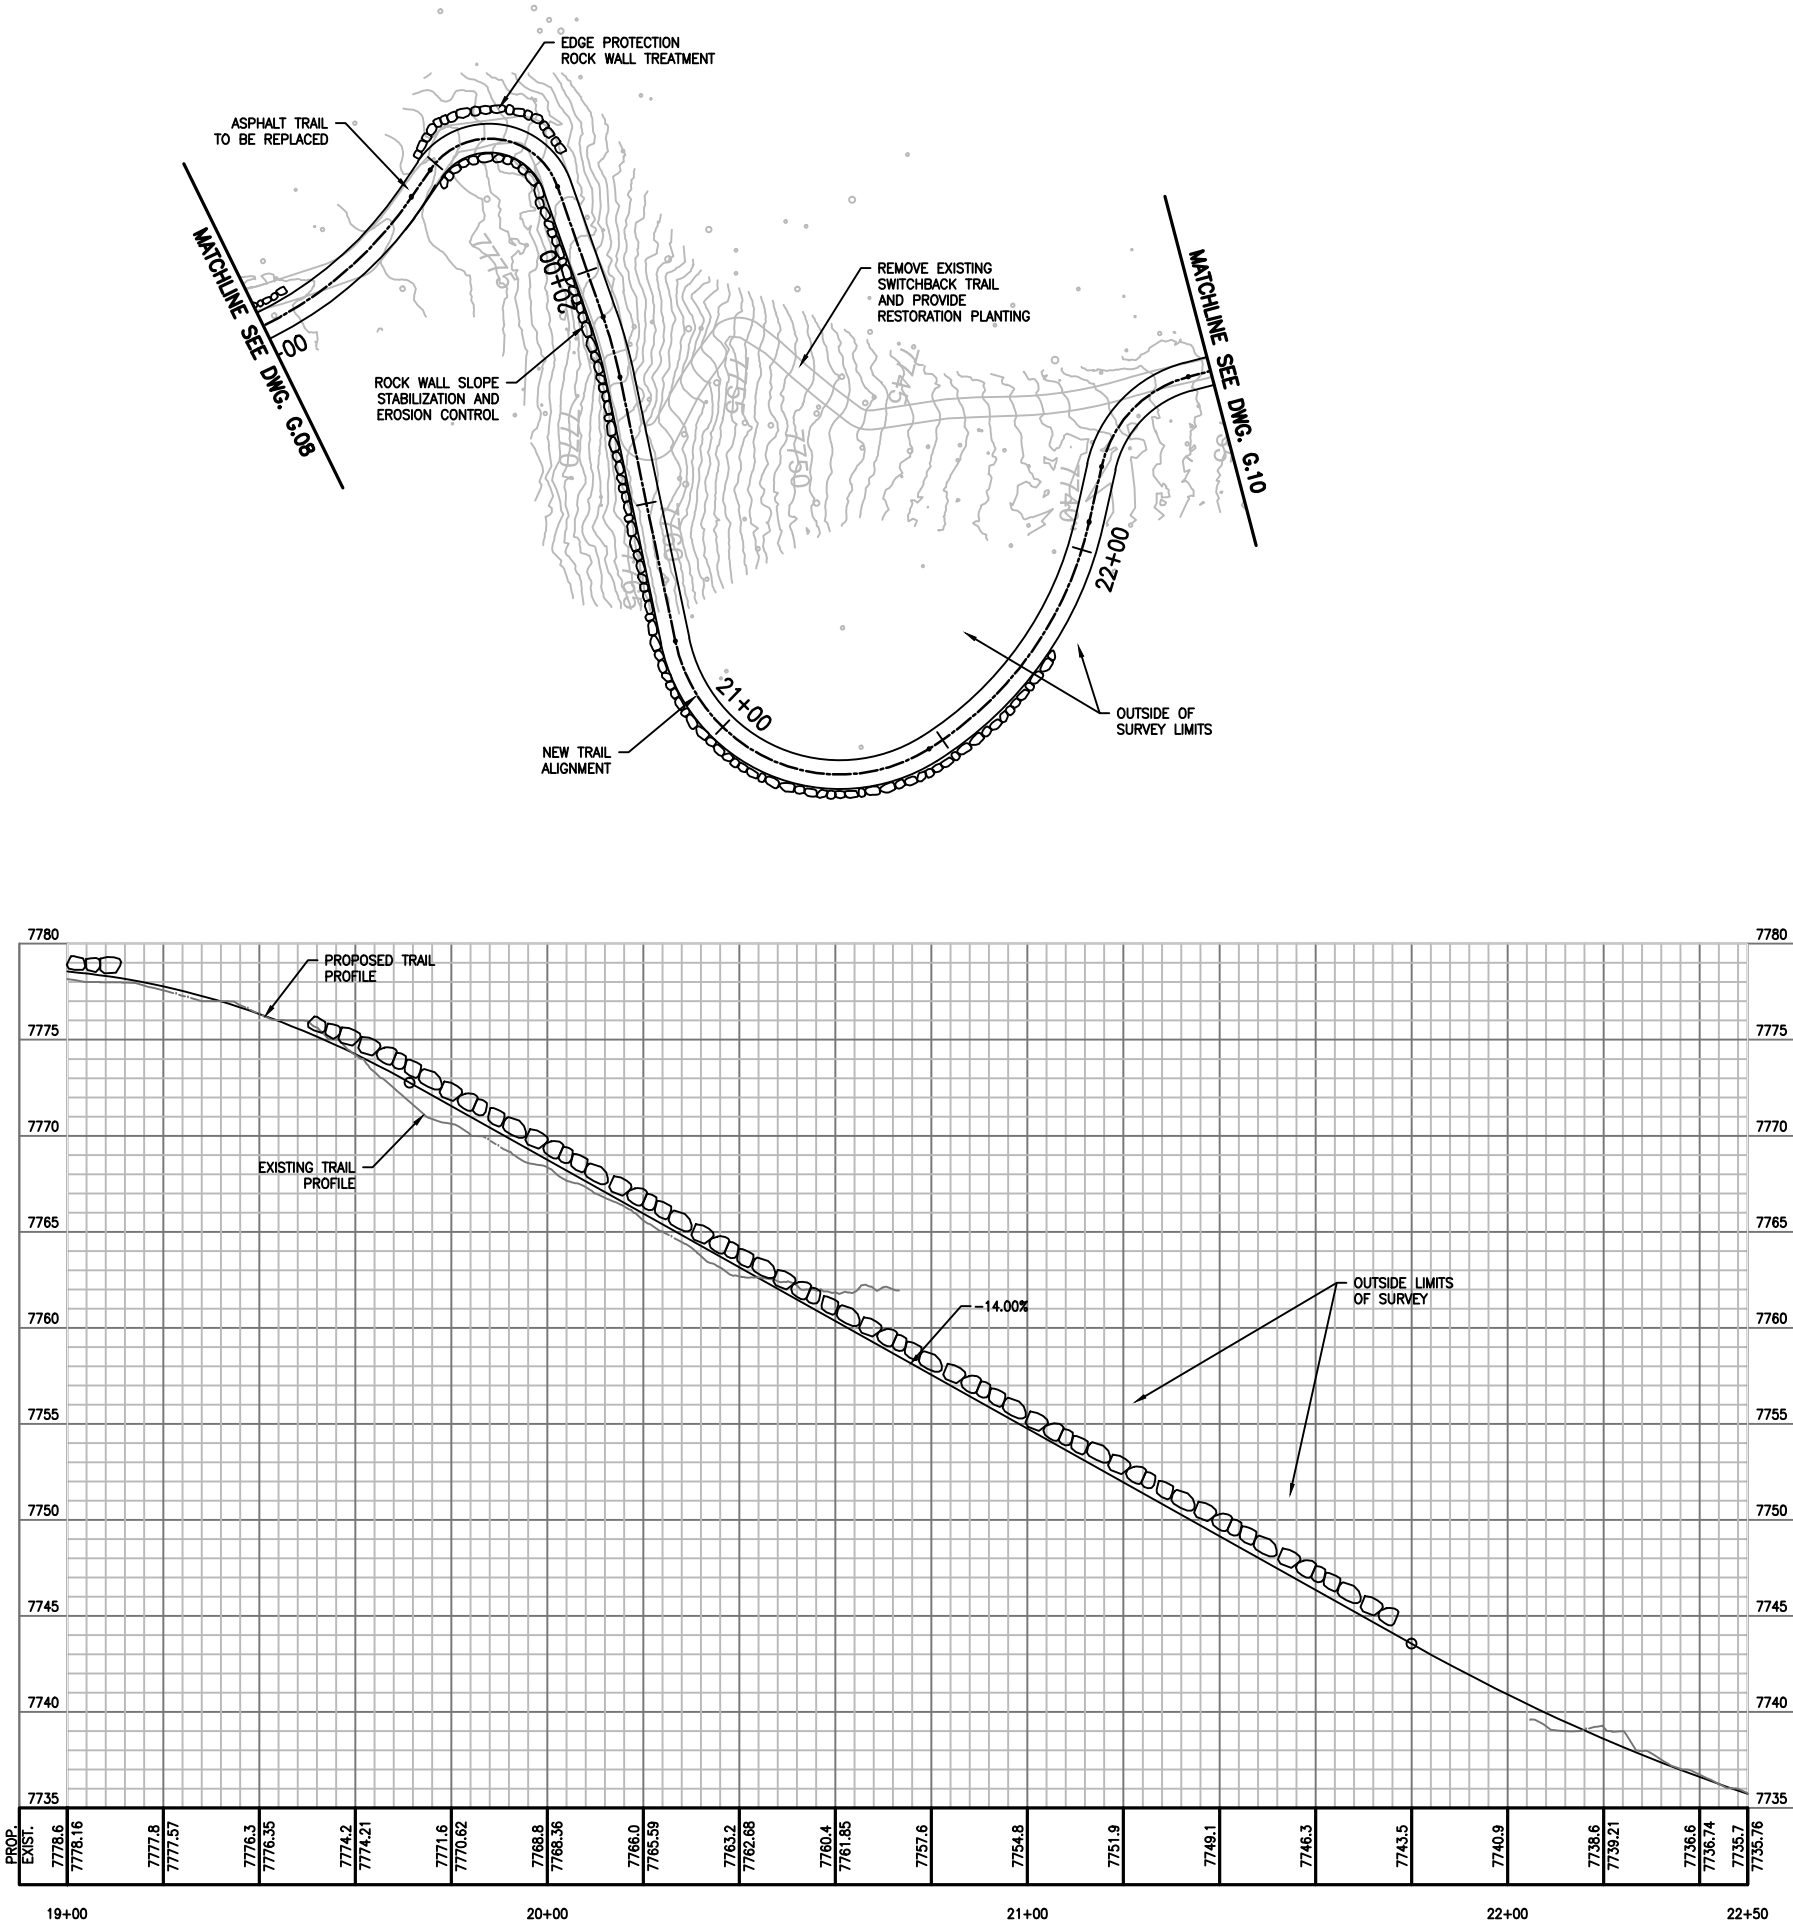




TITLE OF SHEET UNCLE TOM'S POINT NORTH LOOP TRAIL PLAN AND PROFILE YELLOWSTONE NATIONAL PARK	SCHEMATIC DESIGN SET
	DATE 6/8/15
	SHEET
	15 OF XX

STATE	PROJECT	SHEET NUMBER
WY	THE GRAND CANYON OF THE YELLOWSTONE OVERLOOKS AND TRAILS PROJECT	UT_G.10

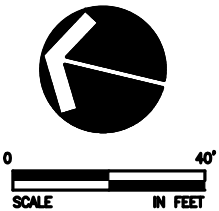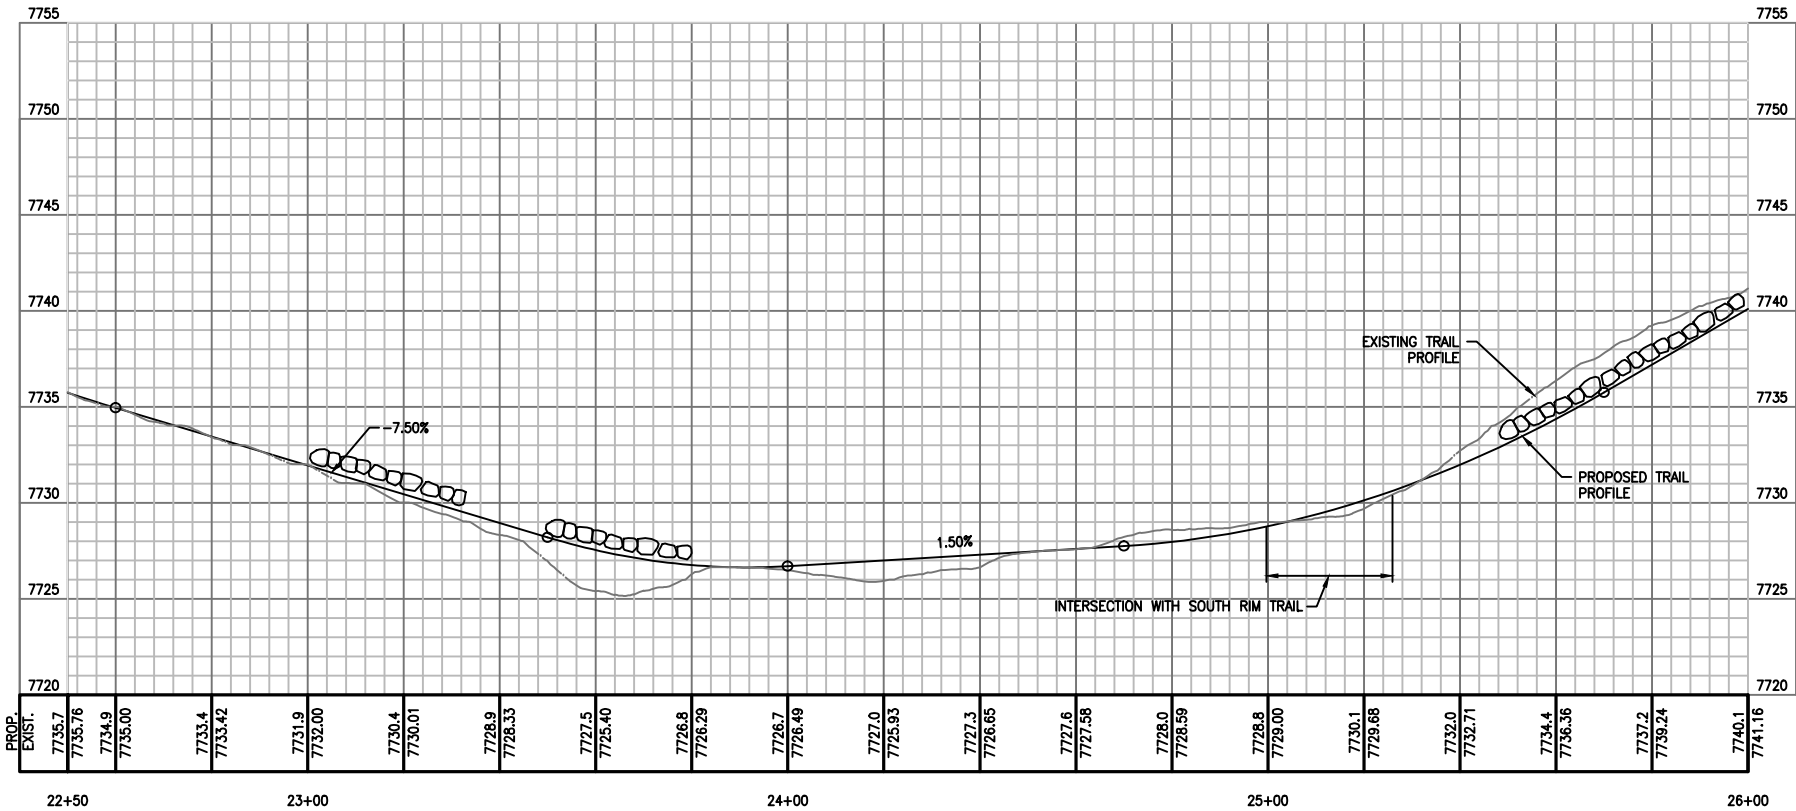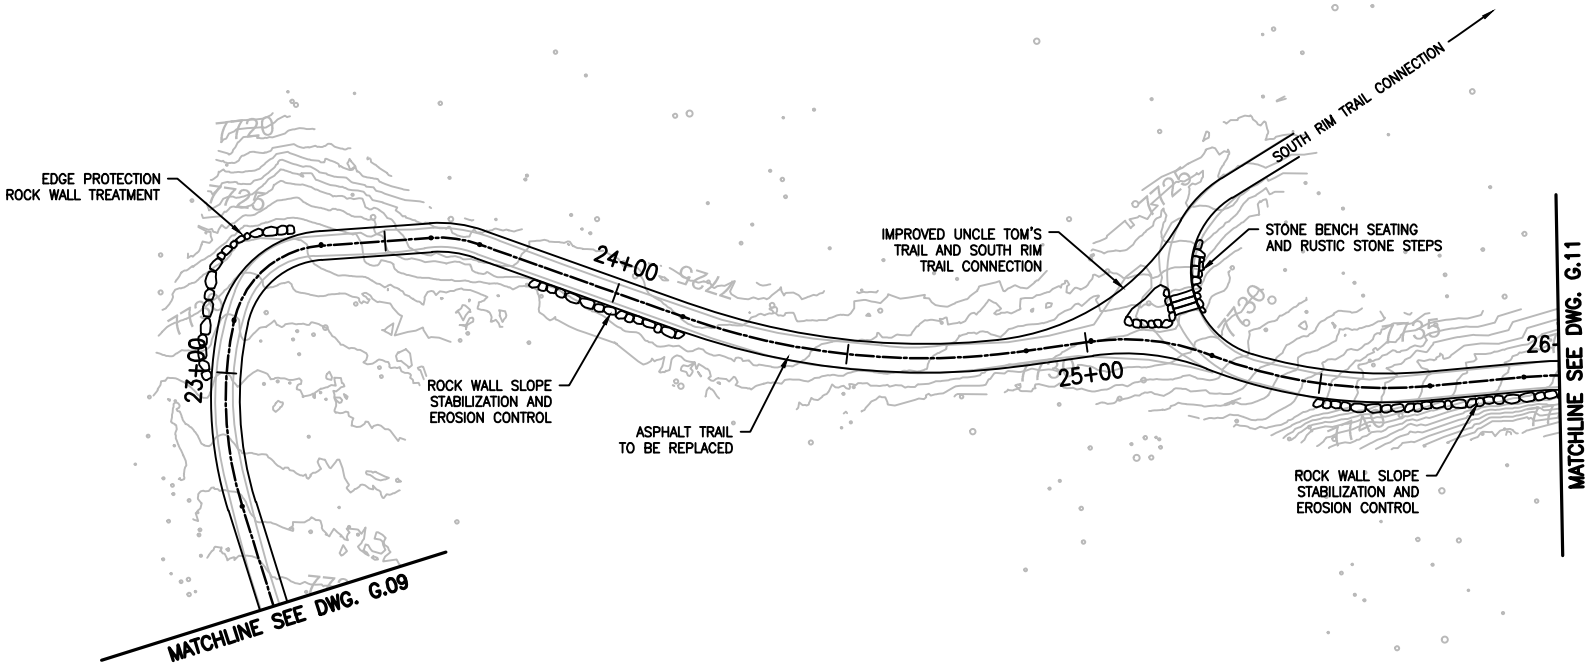

TITLE OF SHEET		SCHEMATIC DESIGN SET	
UNCLE TOM'S POINT NORTH LOOP TRAIL PLAN AND PROFILE YELLOWSTONE NATIONAL PARK		DATE 6/8/15	
		SHEET	
		16 OF XX	

STATE	PROJECT	SHEET NUMBER
WY	THE GRAND CANYON OF THE YELLOWSTONE OVERLOOKS AND TRAILS PROJECT	UT_G.11

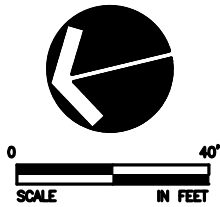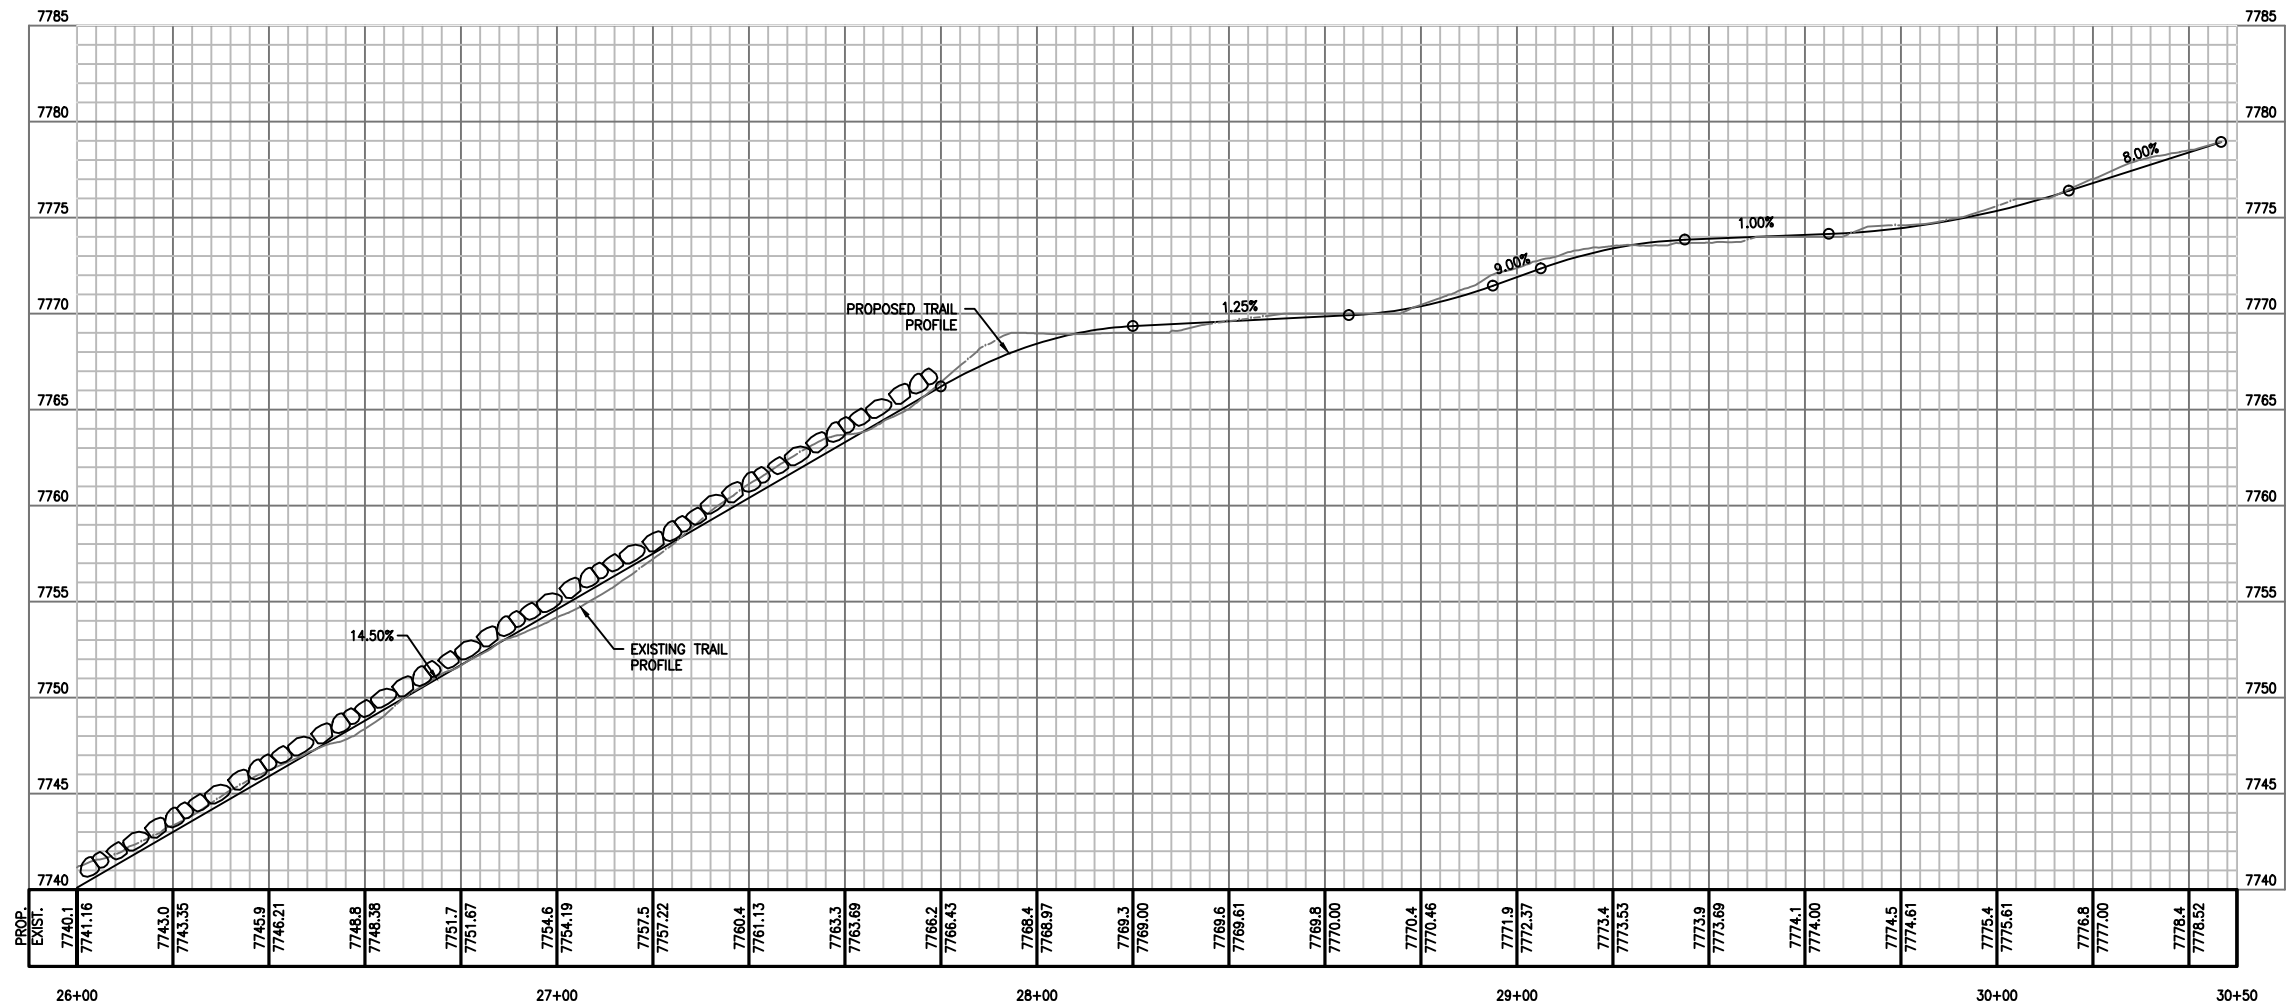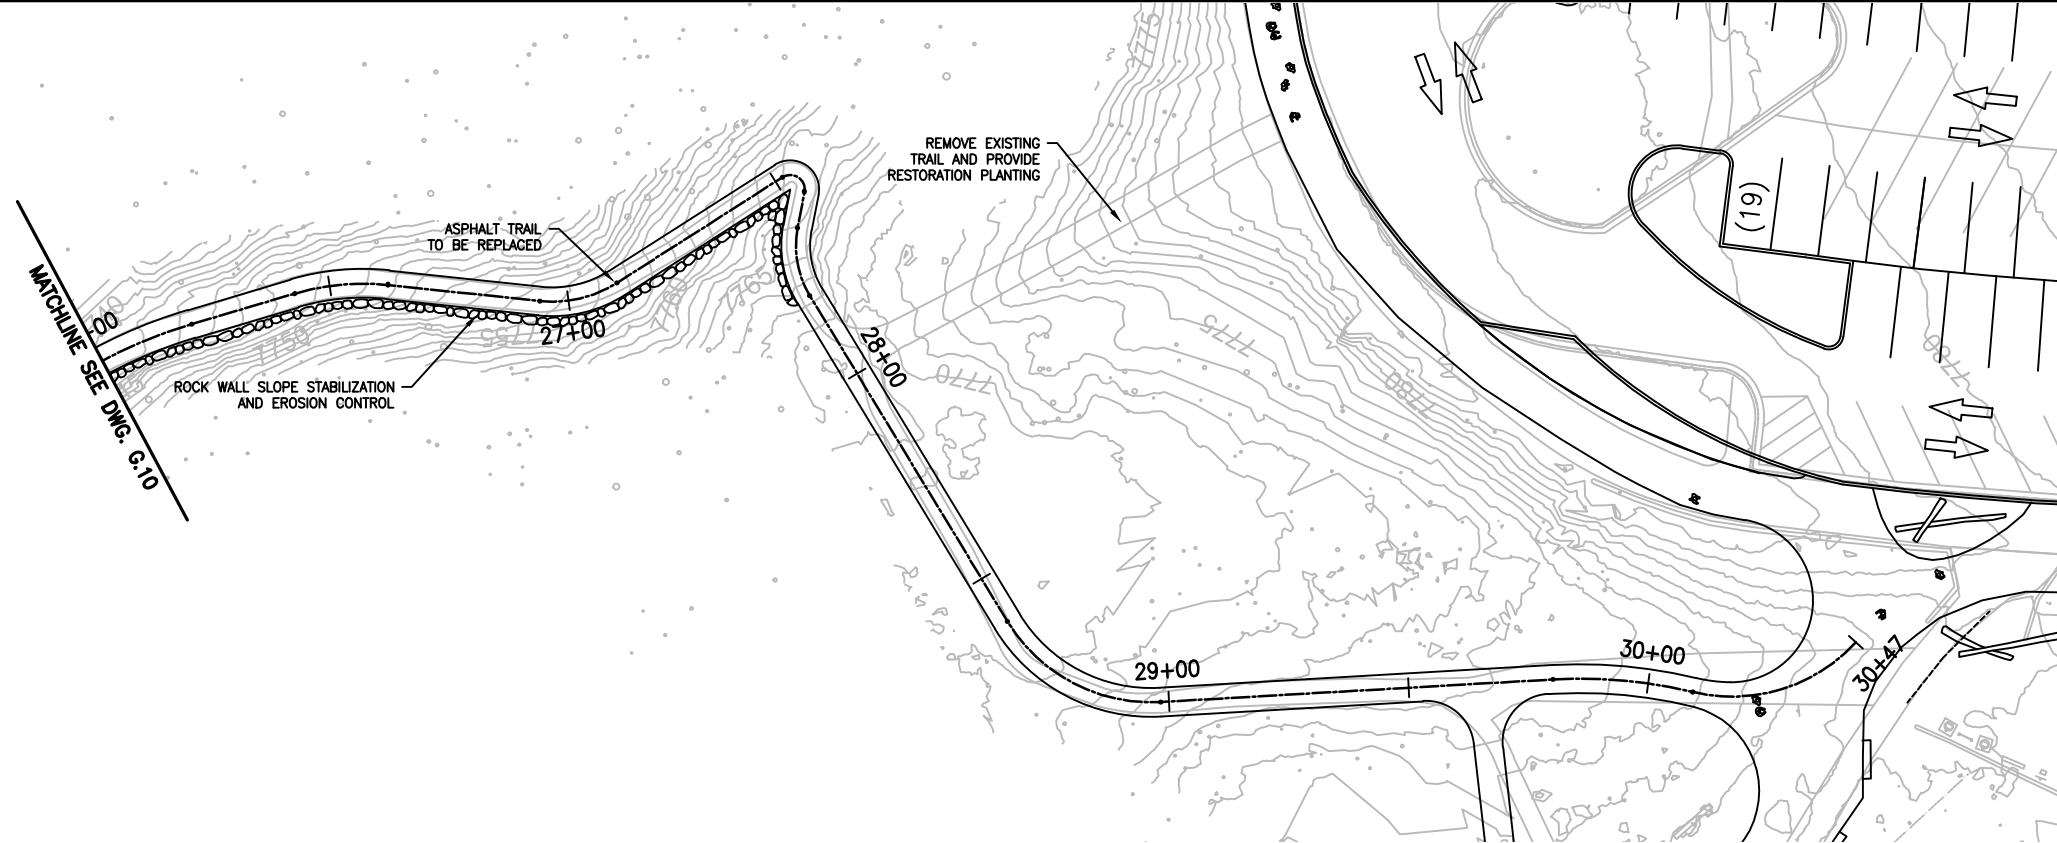

TITLE OF SHEET		SCHEMATIC DESIGN SET	
UNCLE TOM'S POINT NORTH LOOP TRAIL PLAN AND PROFILE YELLOWSTONE NATIONAL PARK		DATE	6/8/15
		SHEET	17 OF XX