

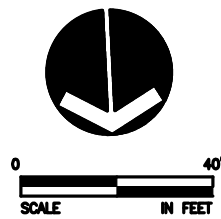
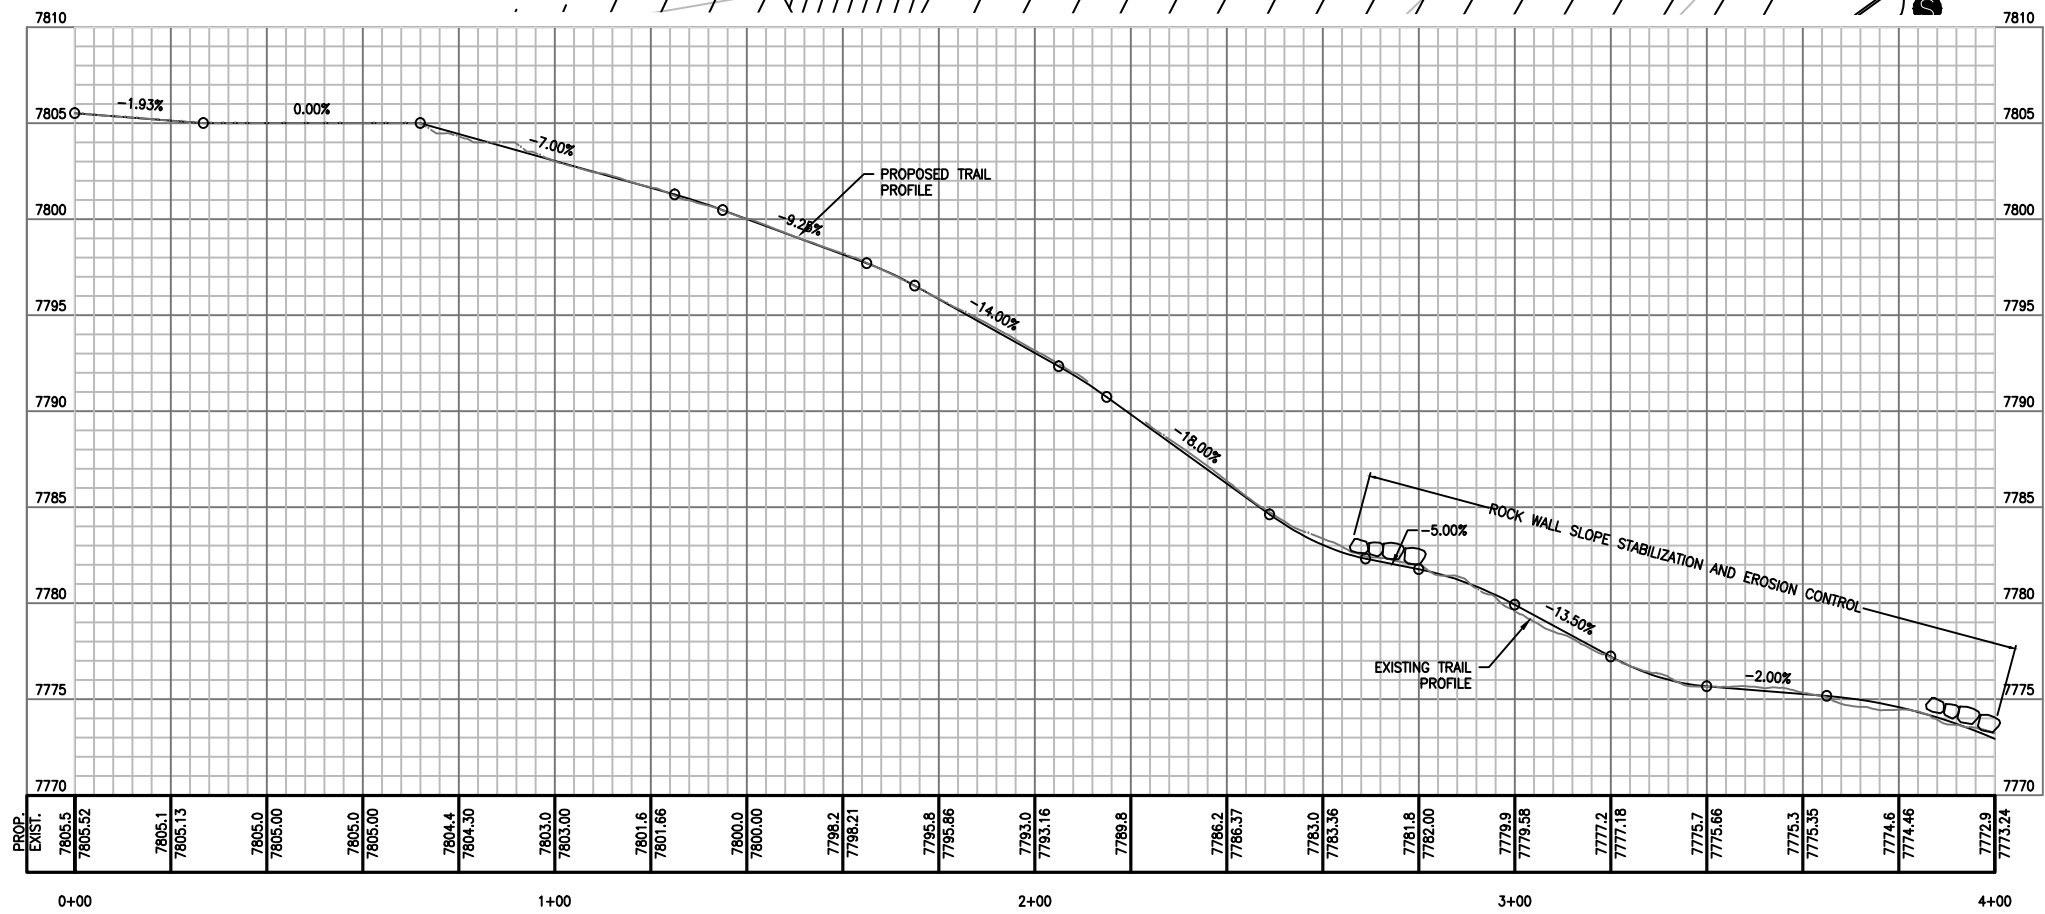
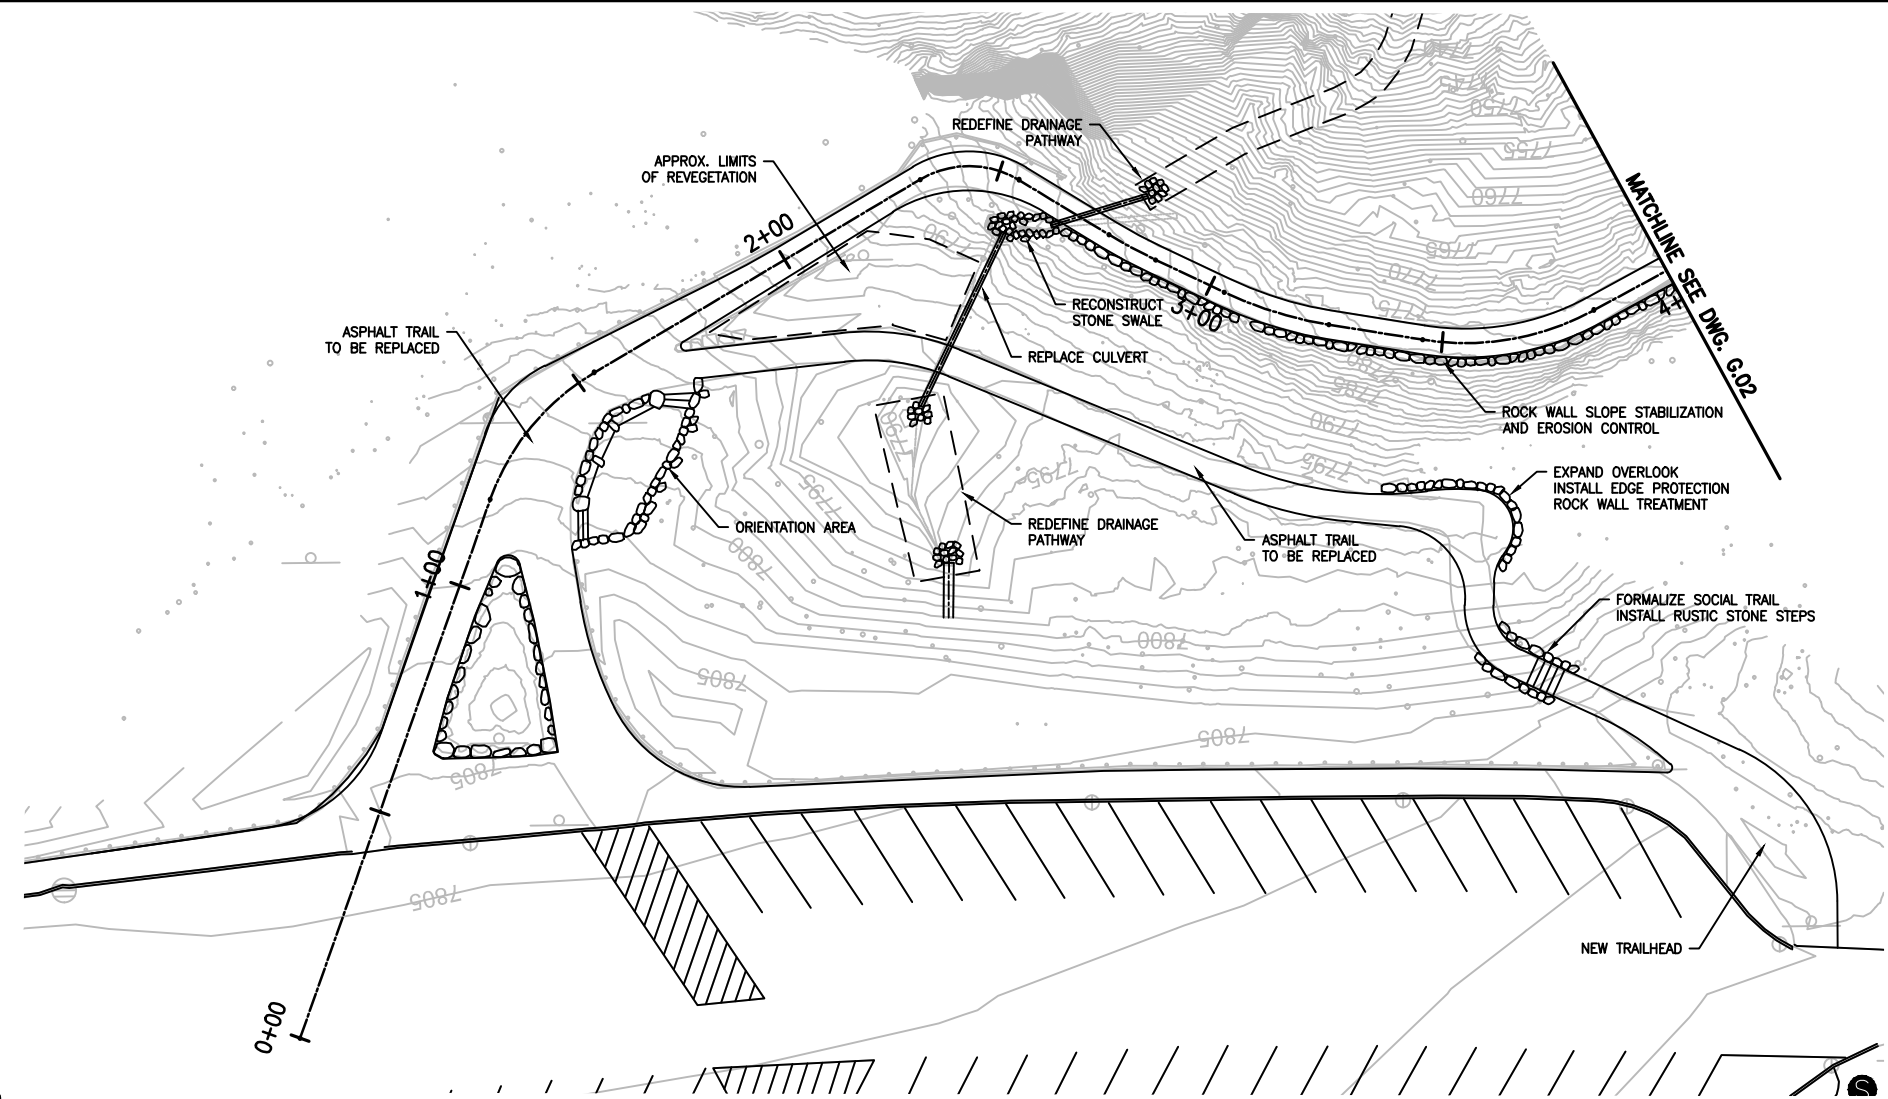
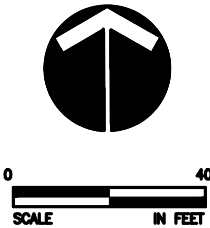


STATE	PROJECT	SHEET NUMBER
WY	THE GRAND CANYON OF THE YELLOWSTONE OVERLOOKS AND TRAILS PROJECT	LF_G.01

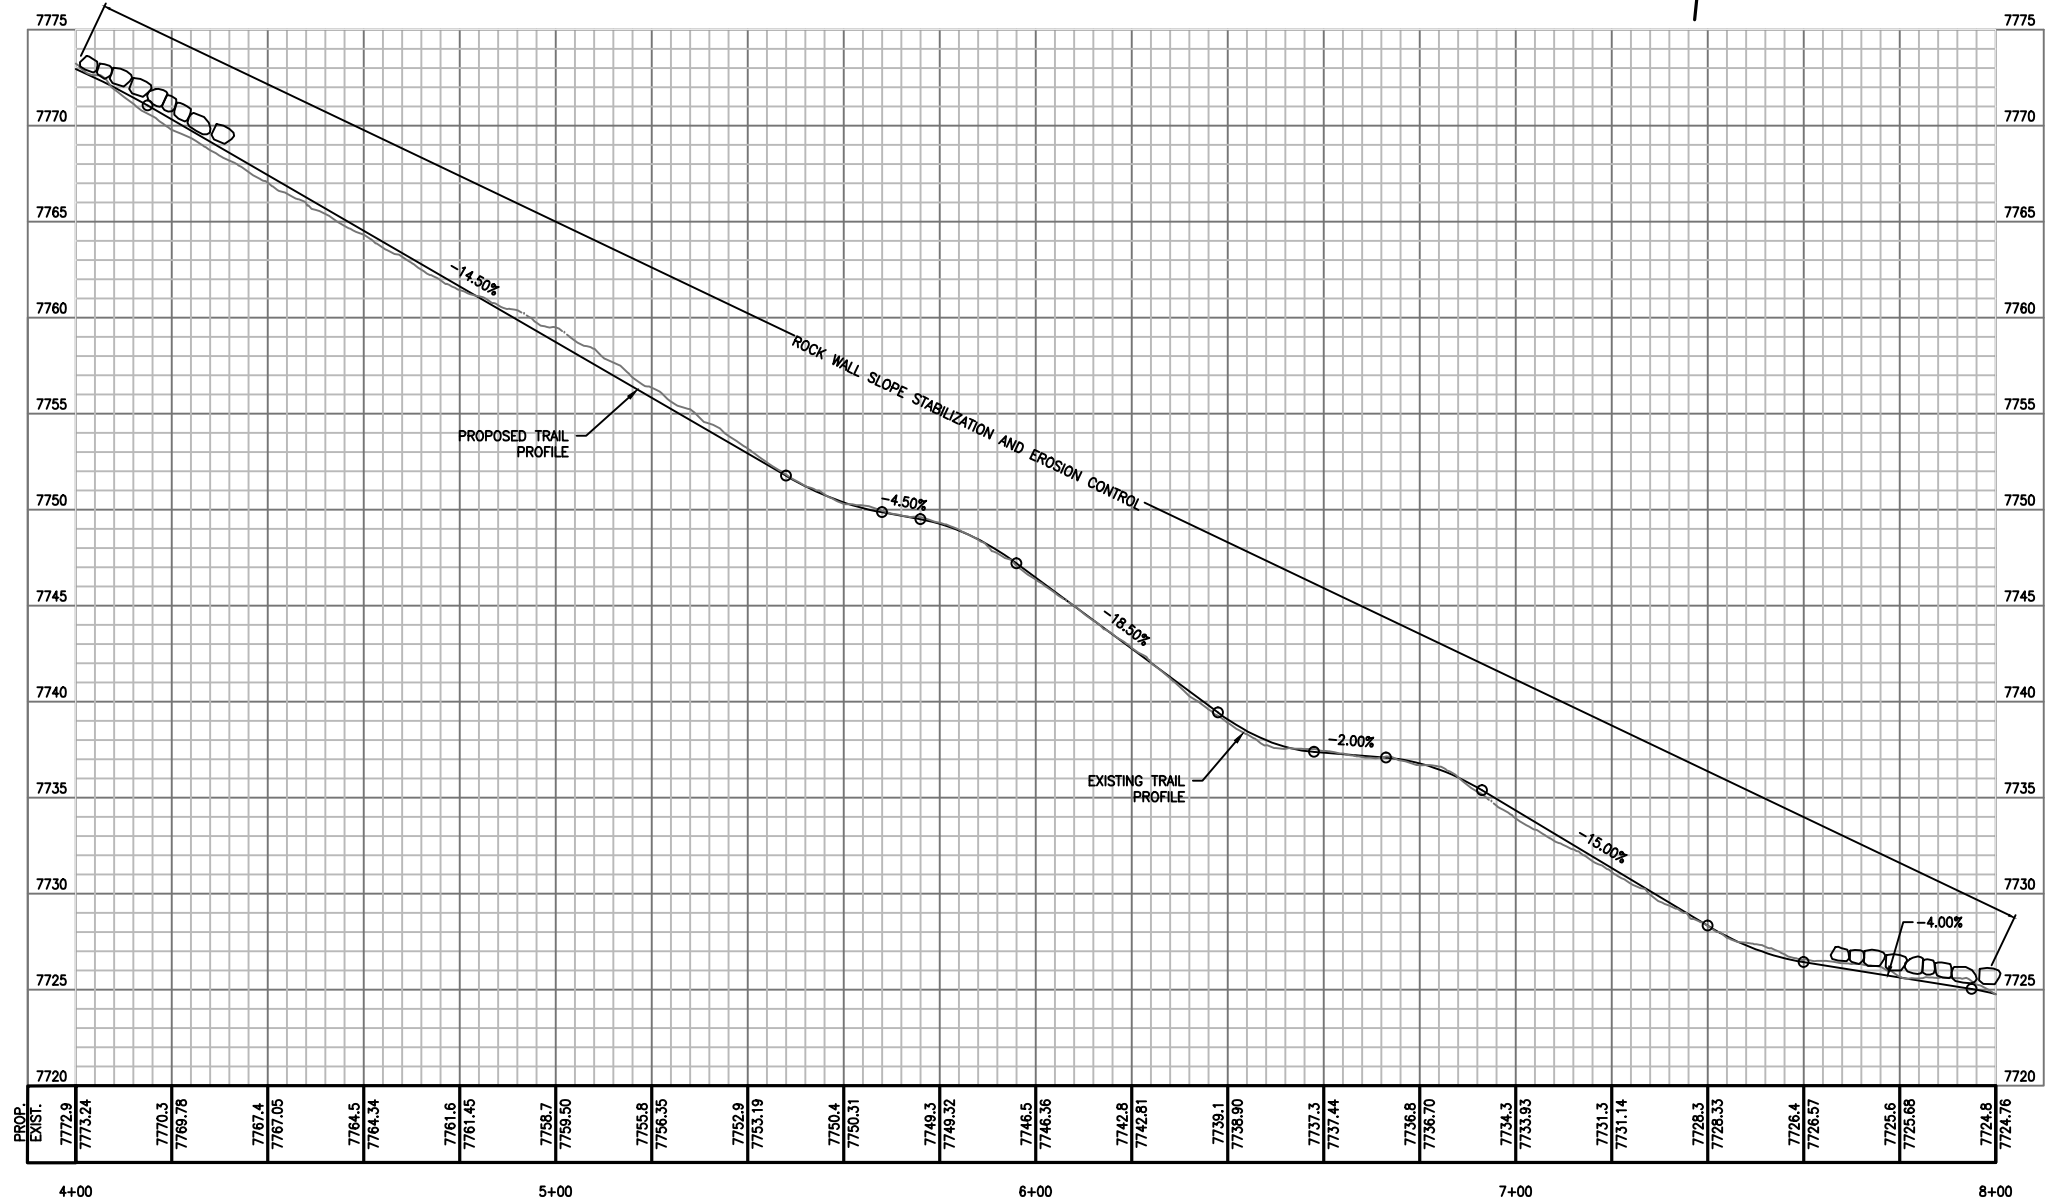

TITLE OF SHEET
**BRINK OF THE LOWER FALLS
TRAIL
PLAN AND PROFILE**
YELLOWSTONE NATIONAL PARK

SCHMATIC DESIGN SET
DATE 6/8/15
SHEET 3 OF XX

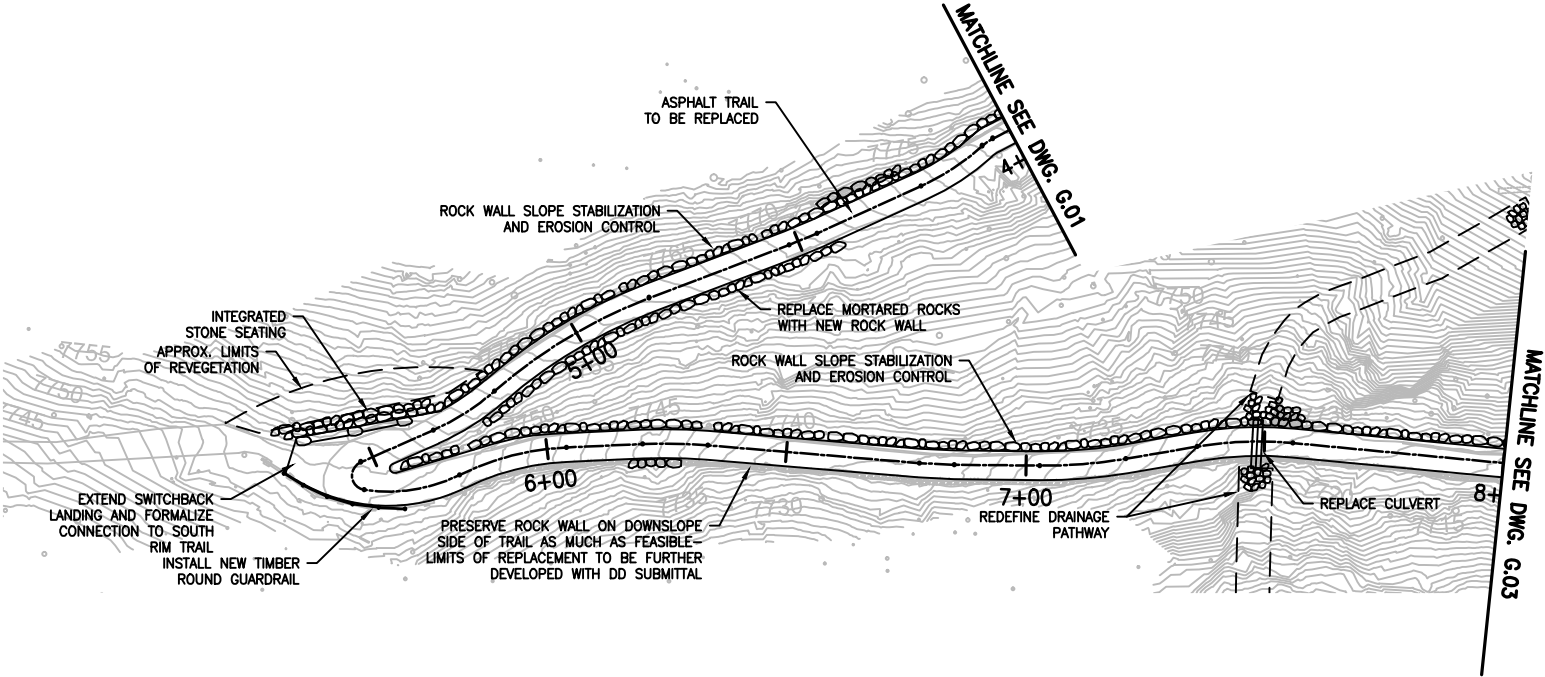

TITLE OF SHEET

BRINK OF THE LOWER FALLS TRAIL




PLAN AND PROFILE

YELLOWSTONE NATIONAL PARK

SCHEMATIC DESIGN SET

DATE 6/8/15




SHEET 4 OF XX

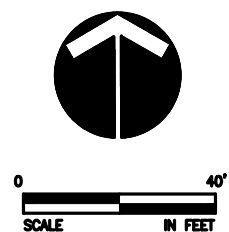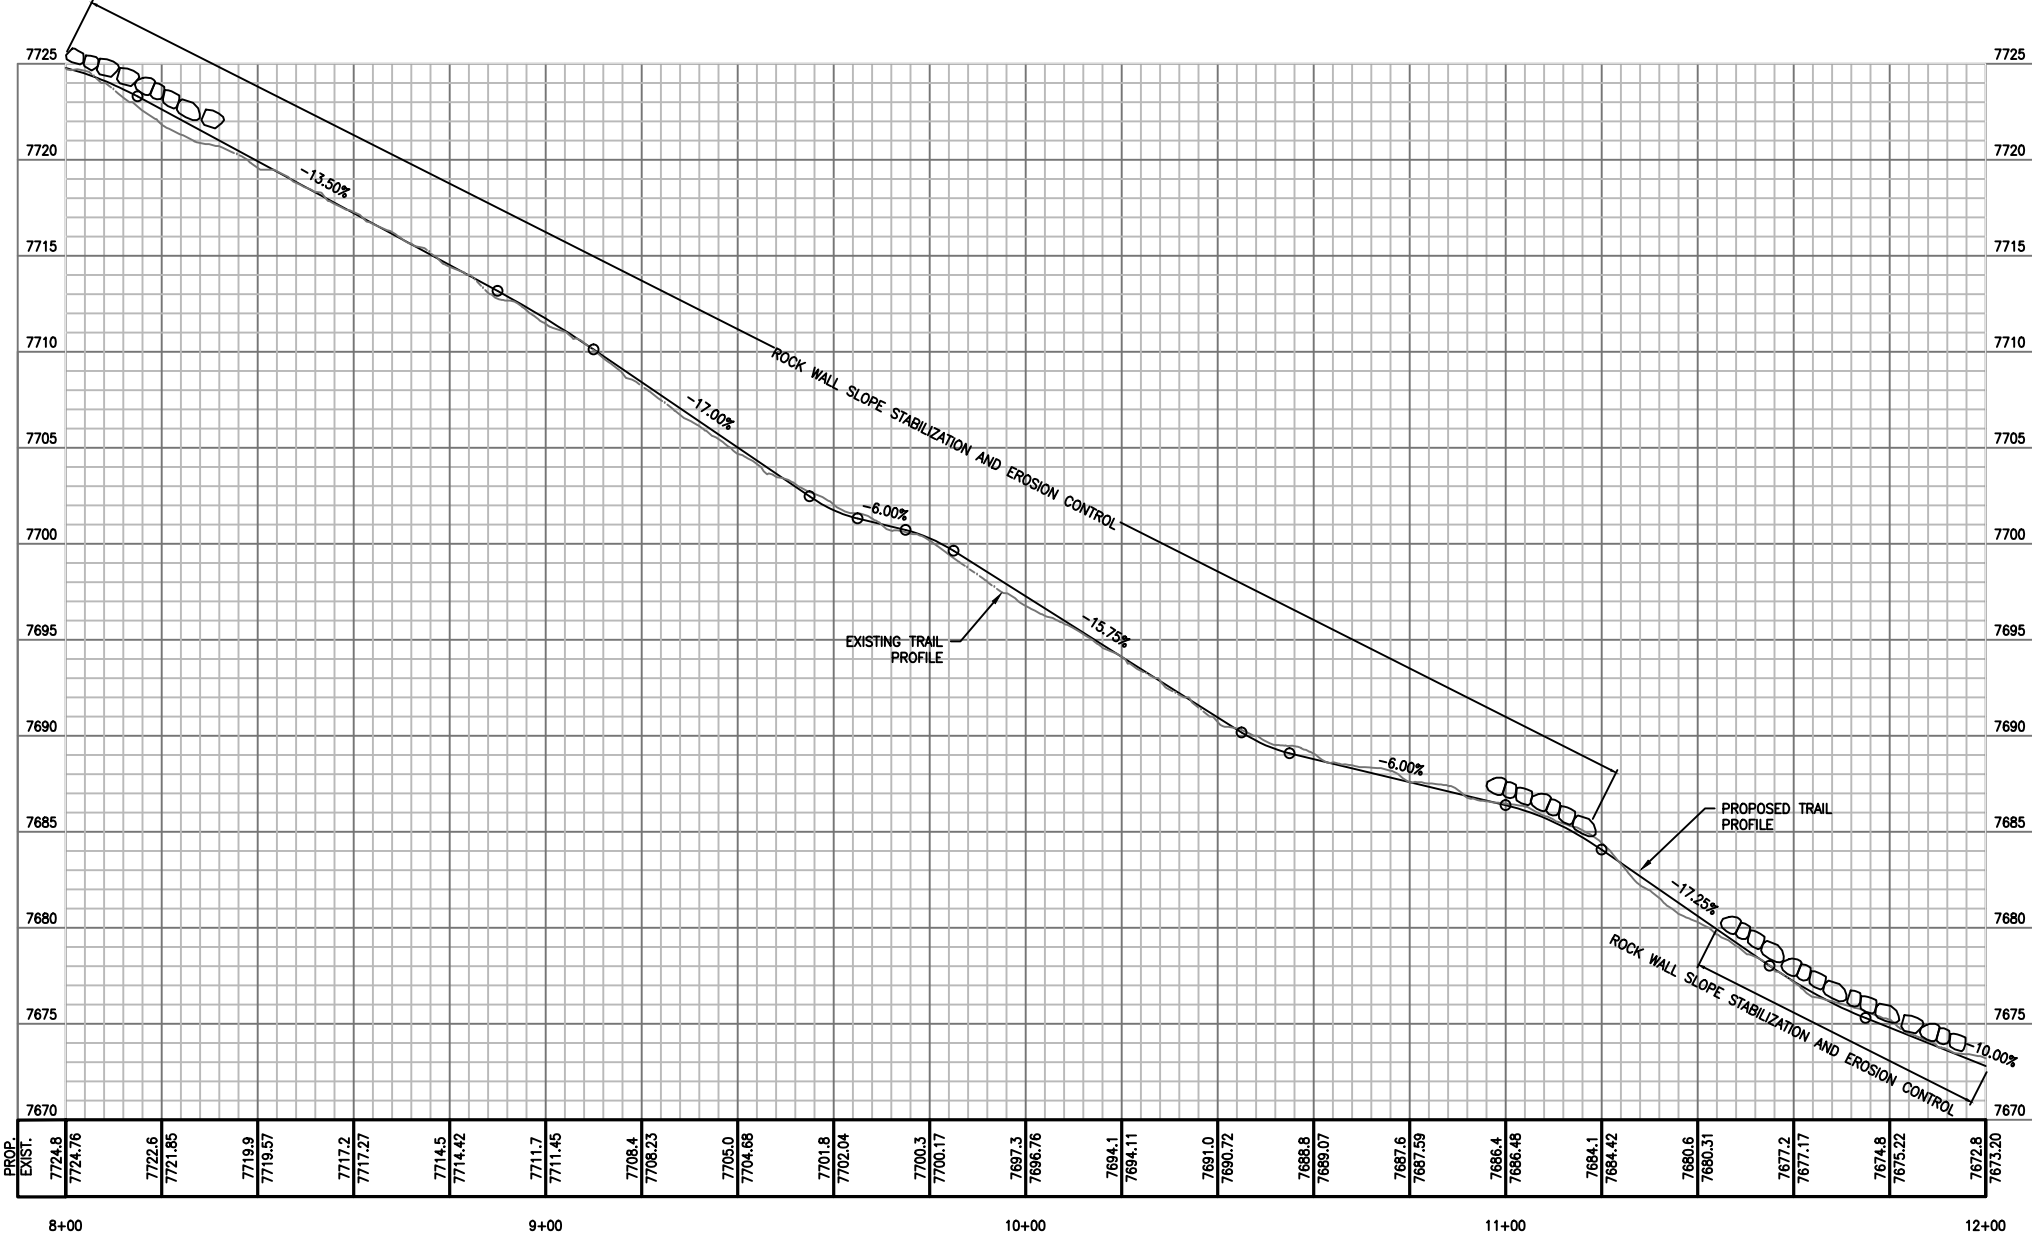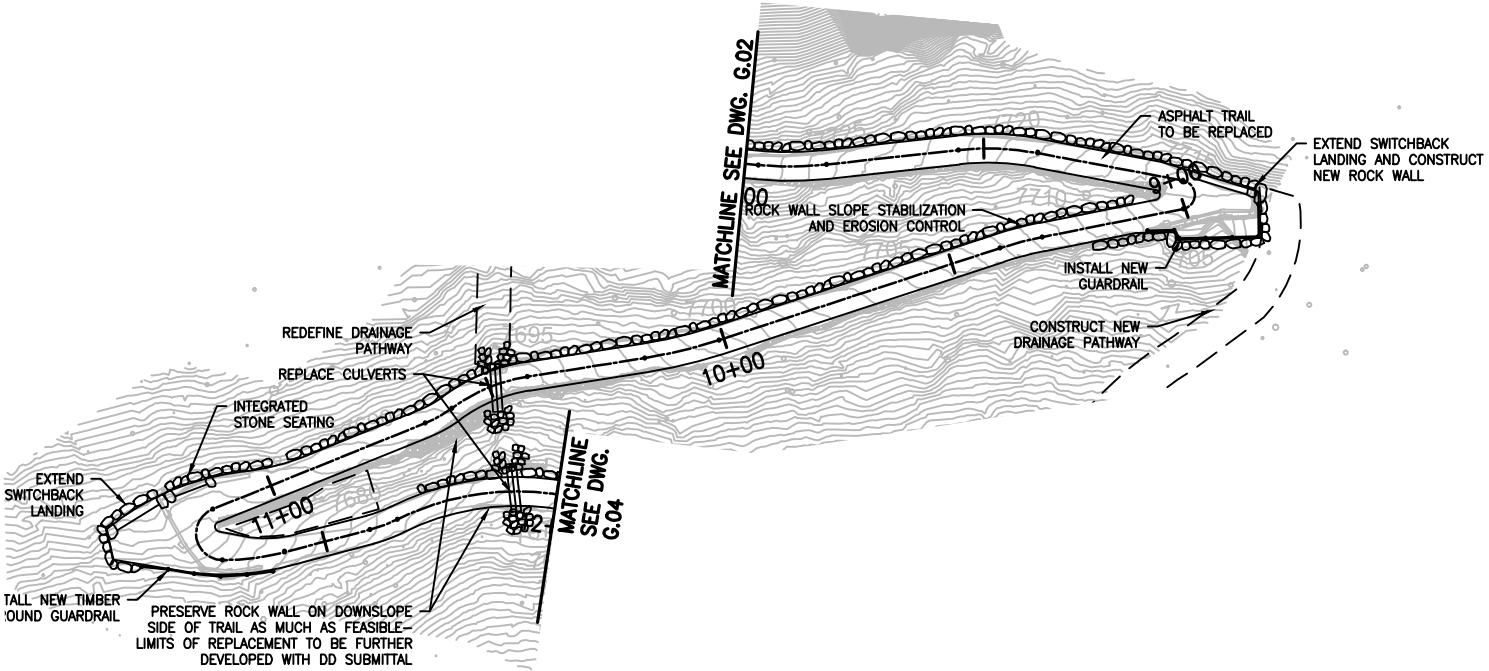

TITLE OF SHEET		SCHEMATIC DESIGN SET
BRINK OF THE LOWER FALLS TRAIL		DATE 6/8/15
PLAN AND PROFILE		SHEET 5 OF XX
YELLOWSTONE NATIONAL PARK		

15 June 2015 4:25 PM K:\project\32400\32470 Dwg\Phase II\LF_G.01-G.07.dwg [B.Base-US]




STATE	PROJECT	SHEET NUMBER
WY	THE GRAND CANYON OF THE YELLOWSTONE OVERLOOKS AND TRAILS PROJECT	LF_G.04

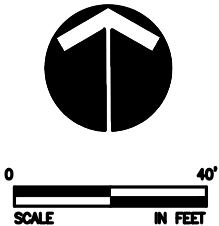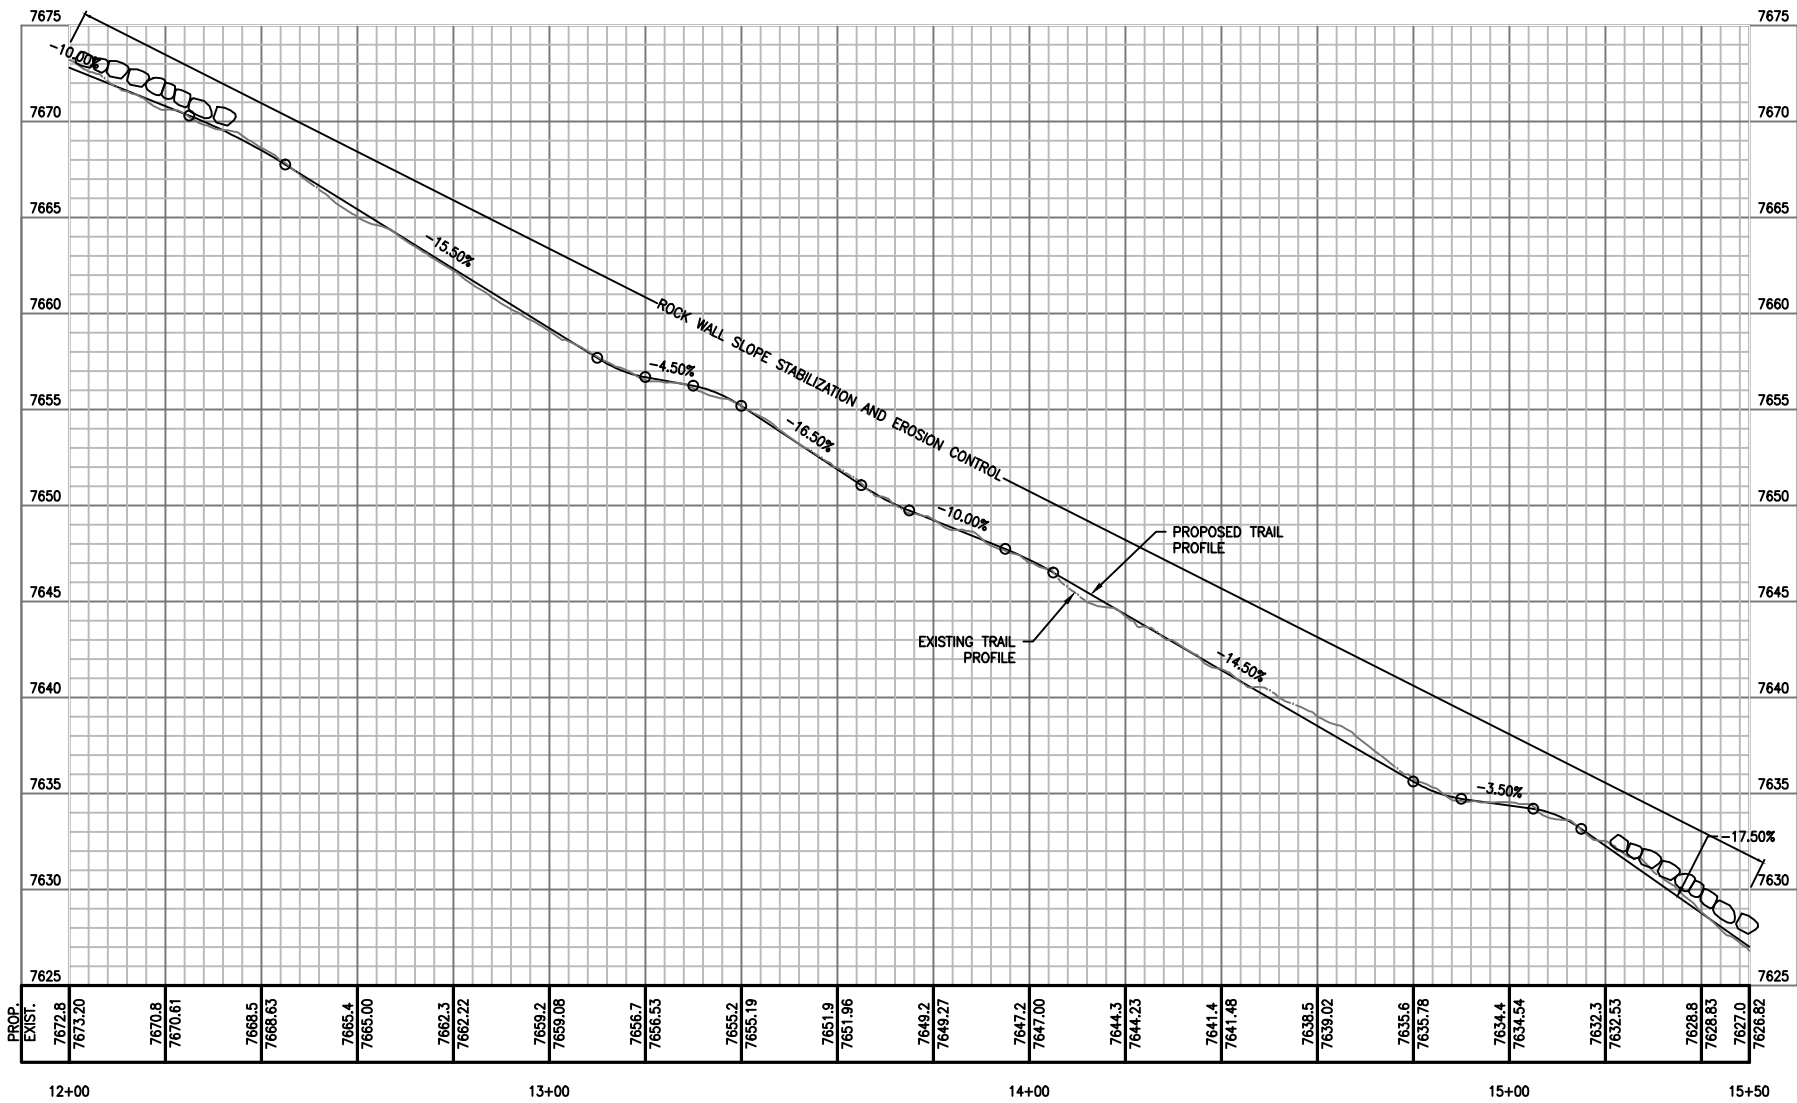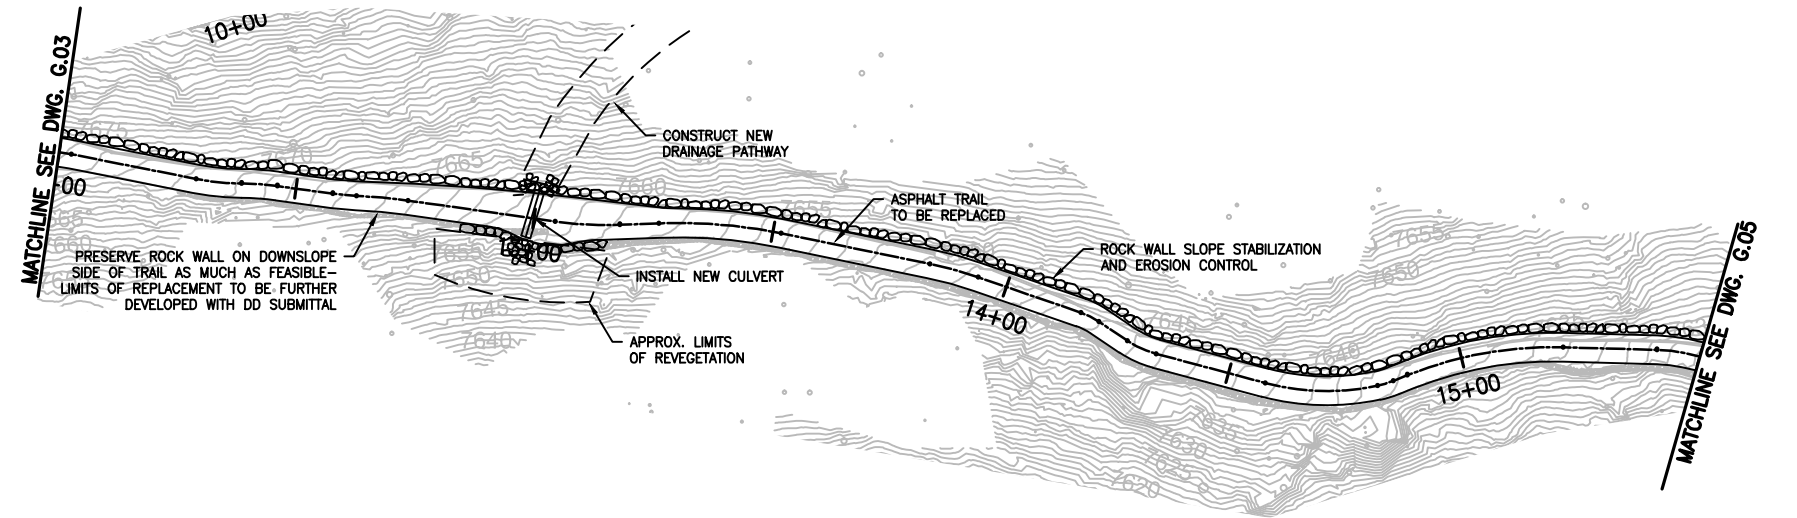

TITLE OF SHEET
**BRINK OF THE LOWER FALLS
TRAIL
PLAN AND PROFILE**
YELLOWSTONE NATIONAL PARK




SCHEMATIC
DESIGN
SET
DATE
6/8/15
SHEET
6 OF XX

STATE	PROJECT	SHEET NUMBER
WY	THE GRAND CANYON OF THE YELLOWSTONE OVERLOOKS AND TRAILS PROJECT	LF_G.05

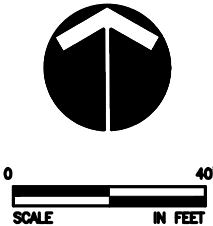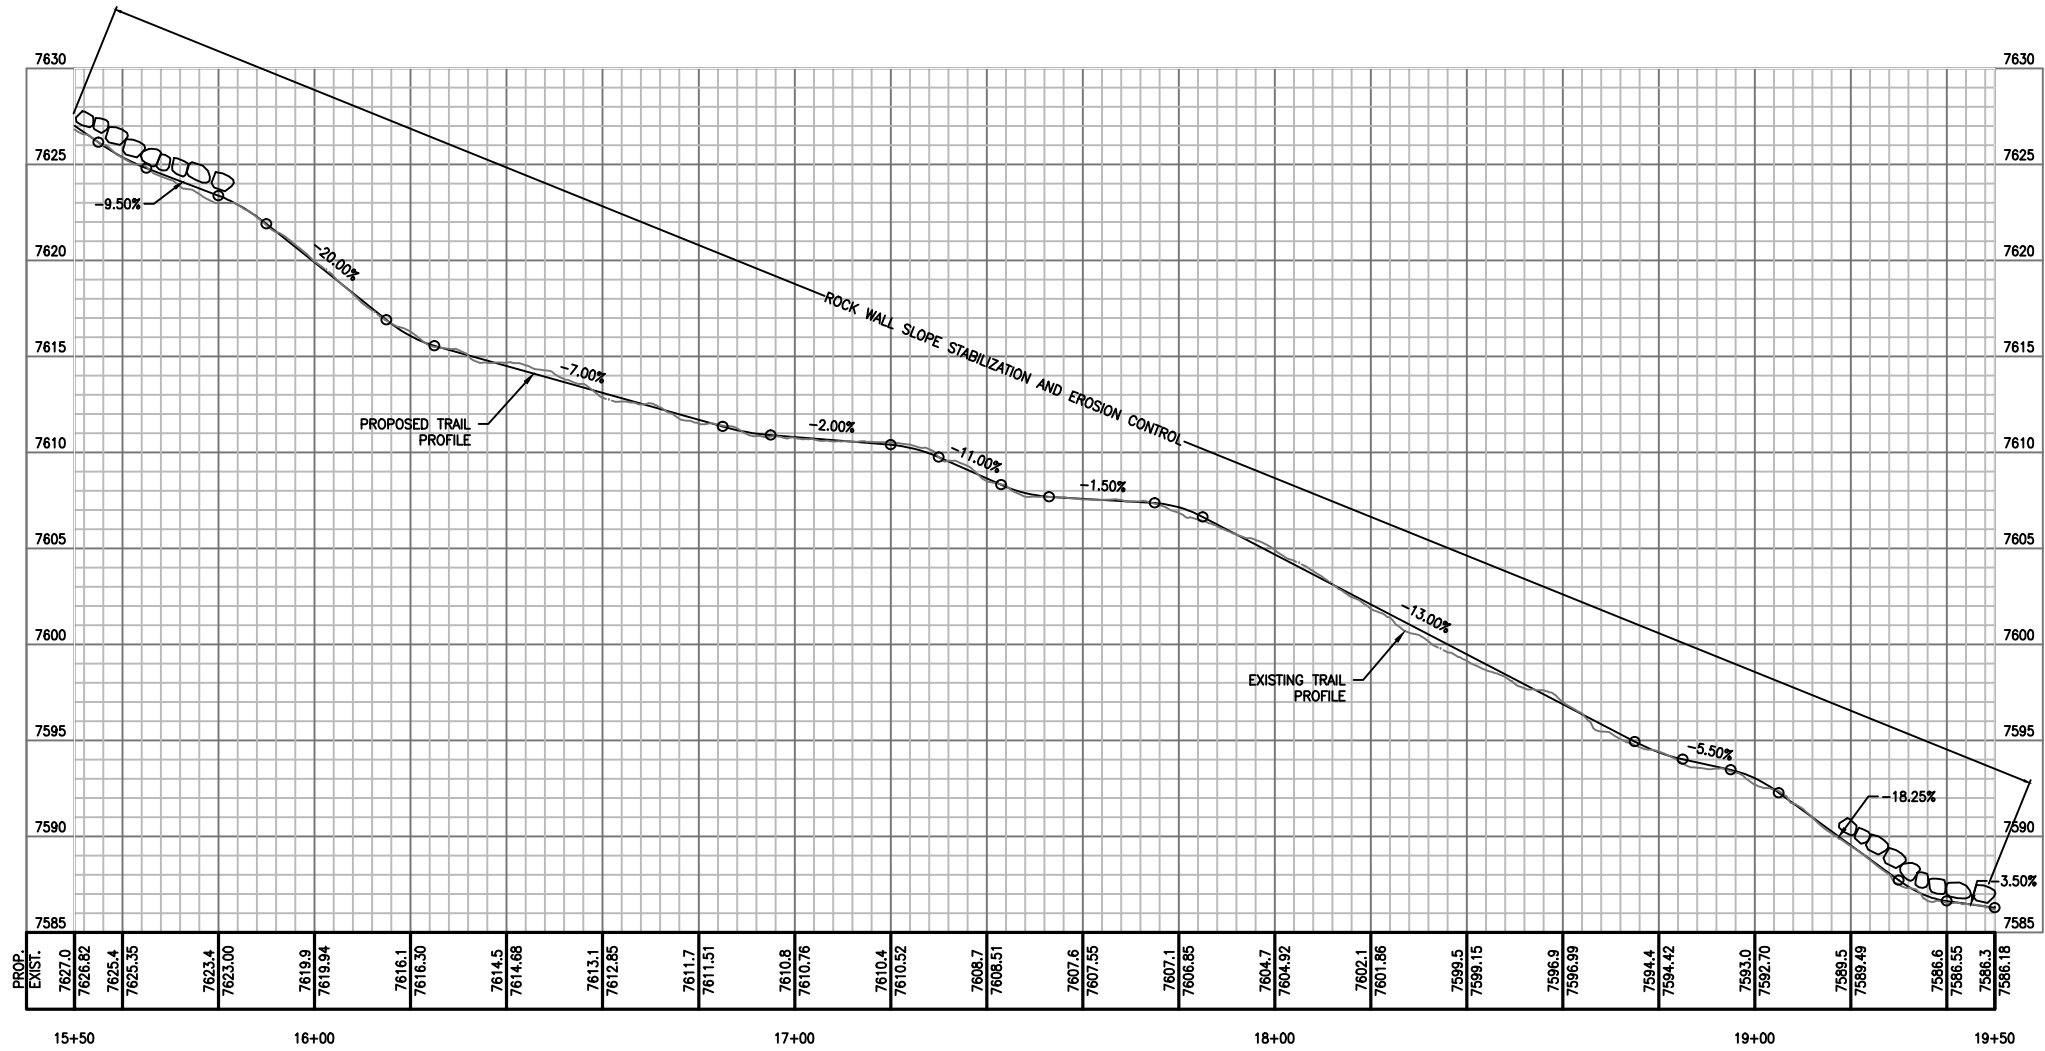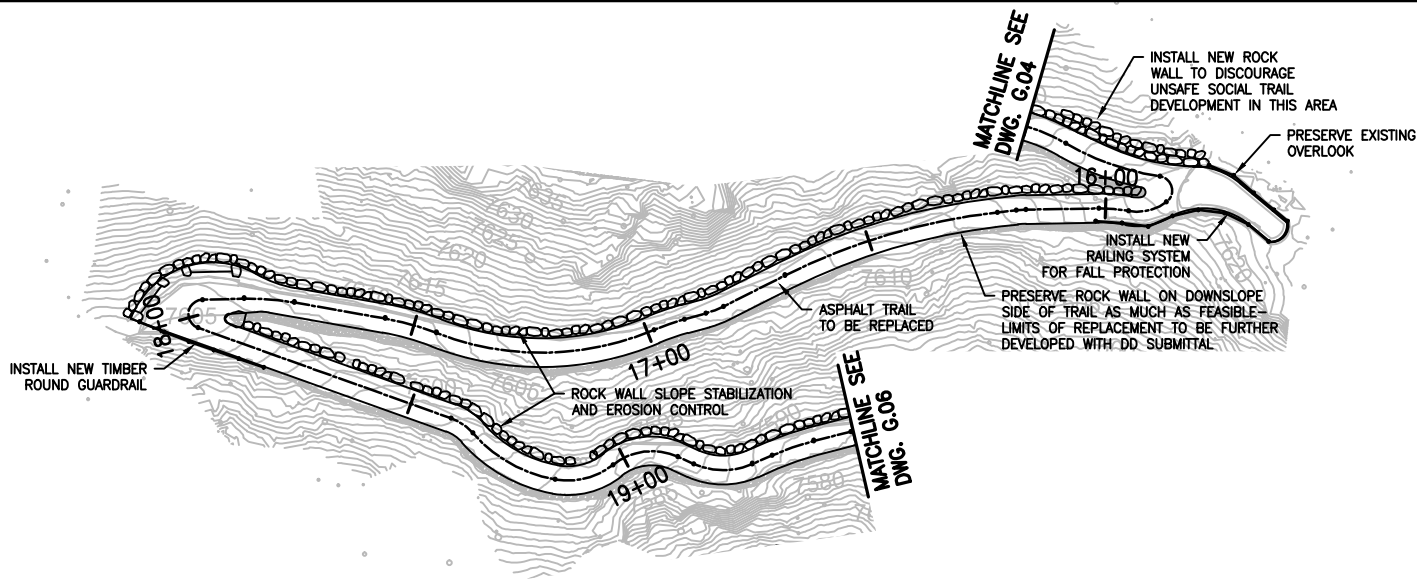

TITLE OF SHEET
**BRINK OF THE LOWER FALLS
TRAIL**
PLAN AND PROFILE
YELLOWSTONE NATIONAL PARK



SCHEMATIC
DESIGN
SET
DATE
6/8/15
SHEET
7 OF XX

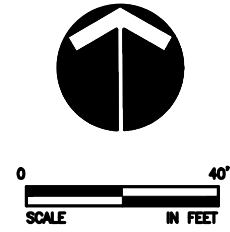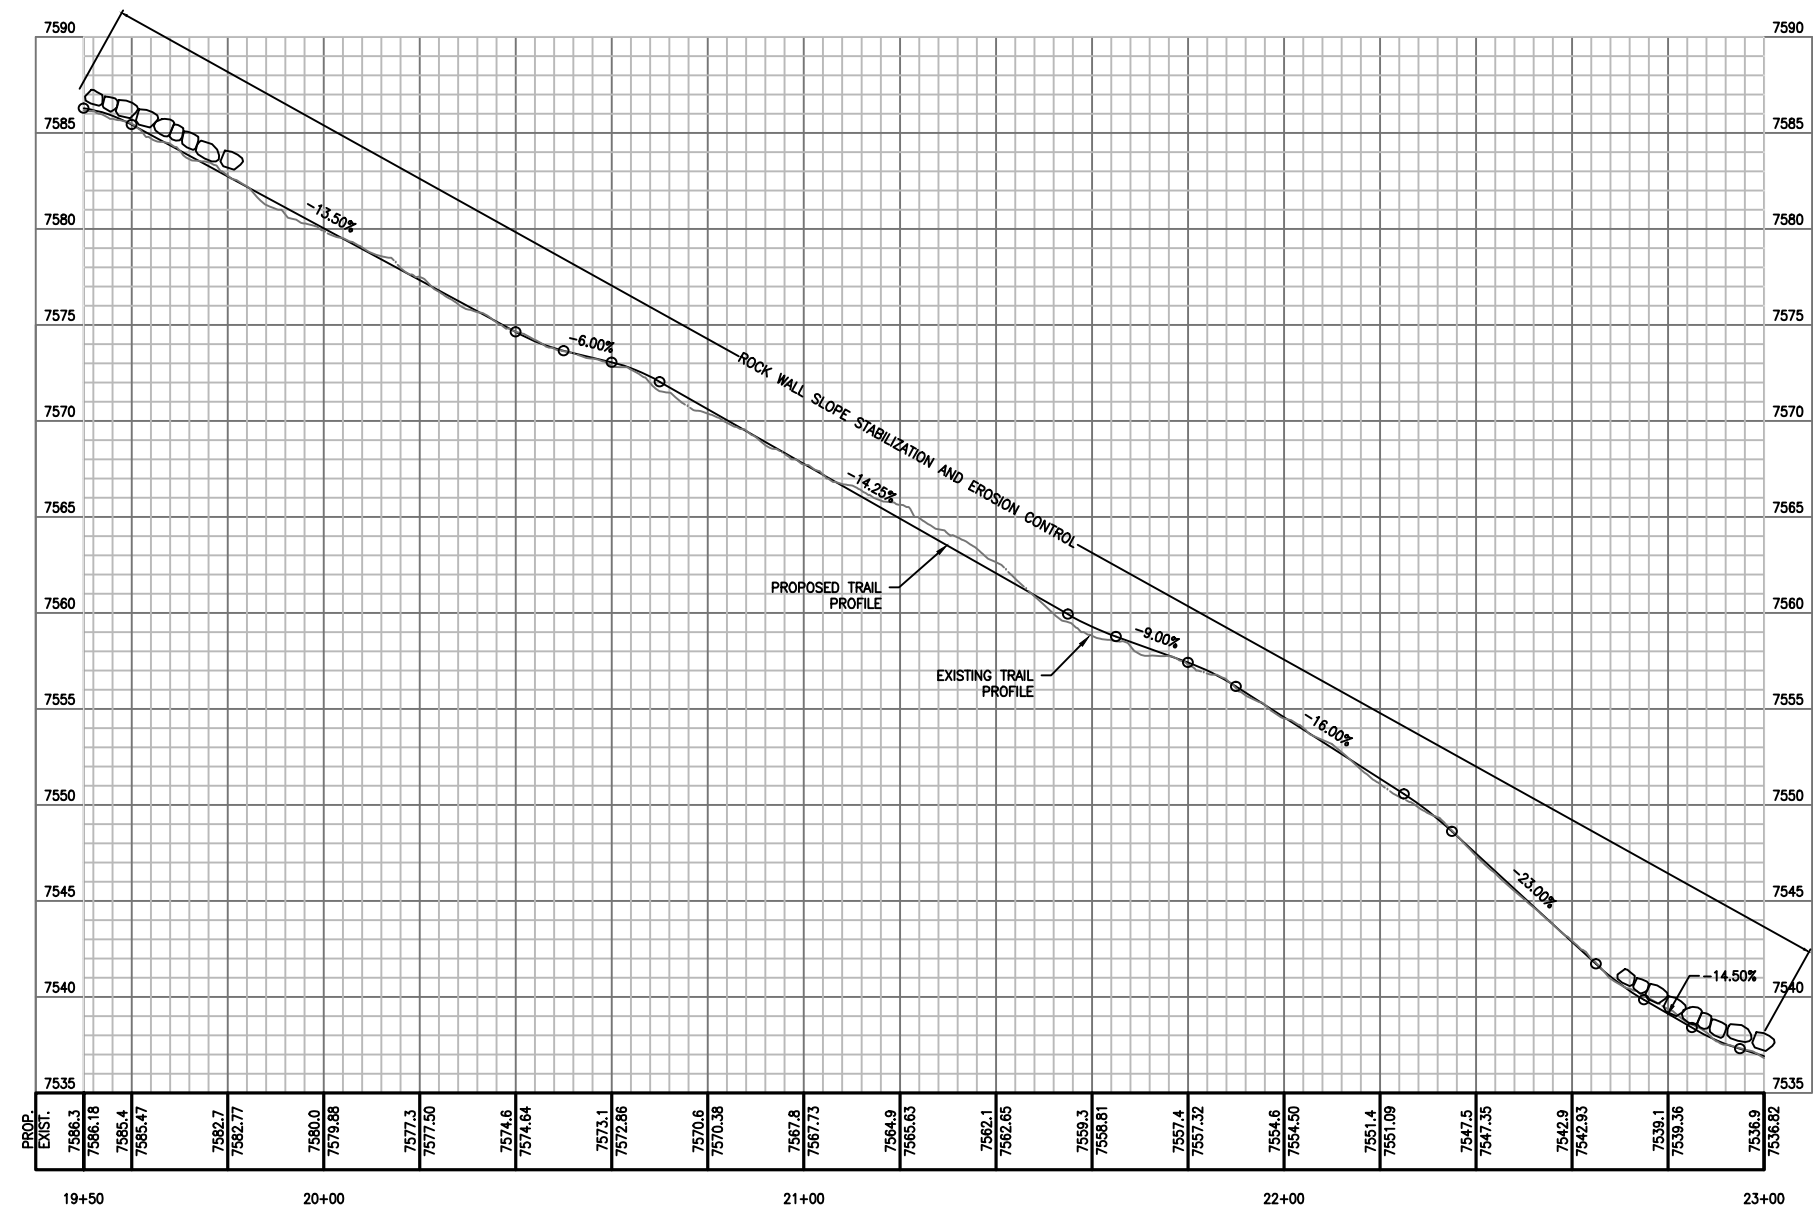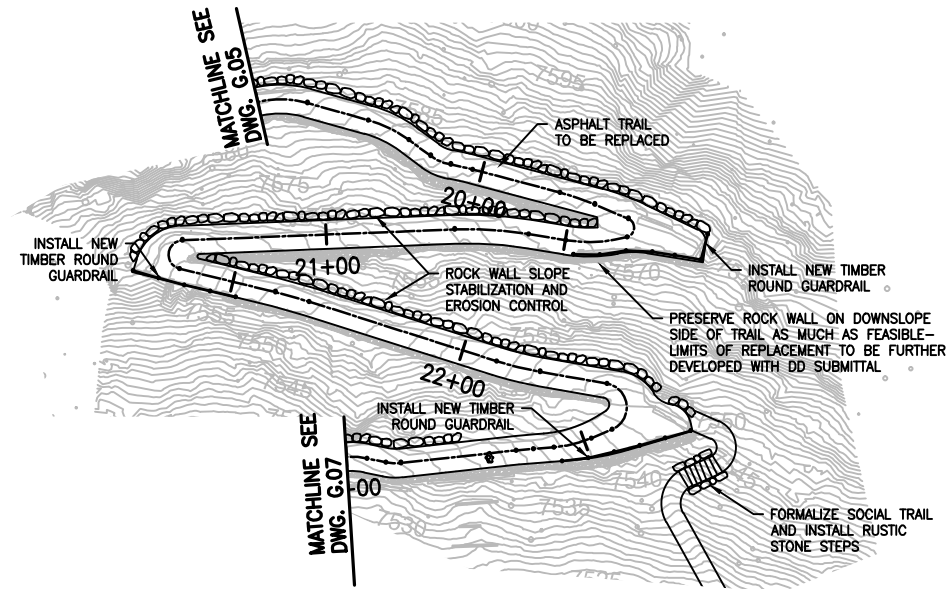


TITLE OF SHEET BRINK OF THE LOWER FALLS TRAIL PLAN AND PROFILE YELLOWSTONE NATIONAL PARK	SCHEMATIC DESIGN SET
	DATE 6/8/15
	SHEET 8 OF XX

15 June 2015 4:25 PM K:\project\32400\32470 Dwg\Phase II\LF_G.01-G.07.dwg [B.Base.US]

STATE	PROJECT	SHEET NUMBER
WY	THE GRAND CANYON OF THE YELLOWSTONE OVERLOOKS AND TRAILS PROJECT	LF_G.07

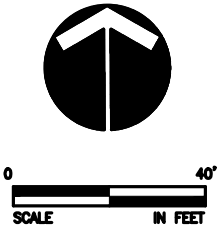
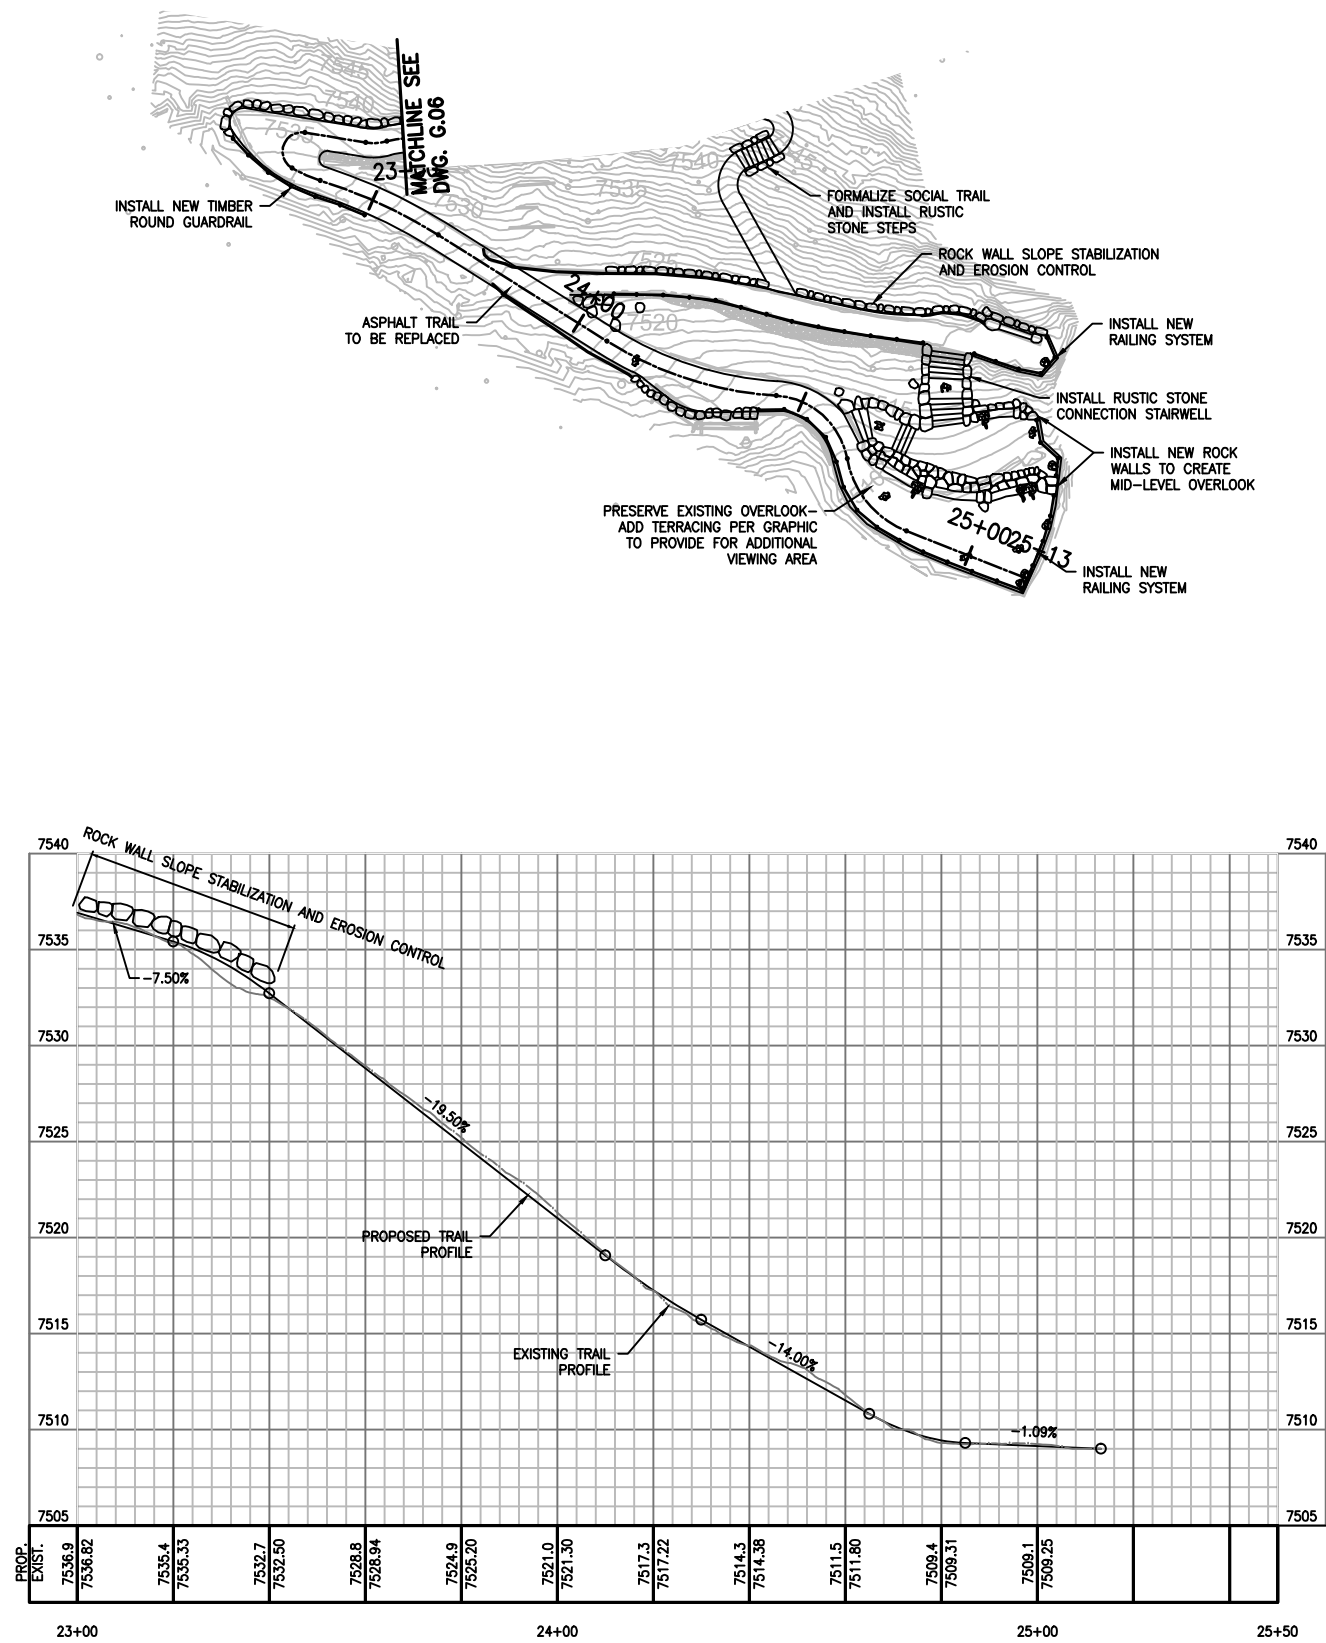


TITLE OF SHEET BRINK OF THE LOWER FALLS TRAIL PLAN AND PROFILE YELLOWSTONE NATIONAL PARK	SCHEMATIC DESIGN SET
	DATE 6/8/15
	SHEET
	9 OF XX

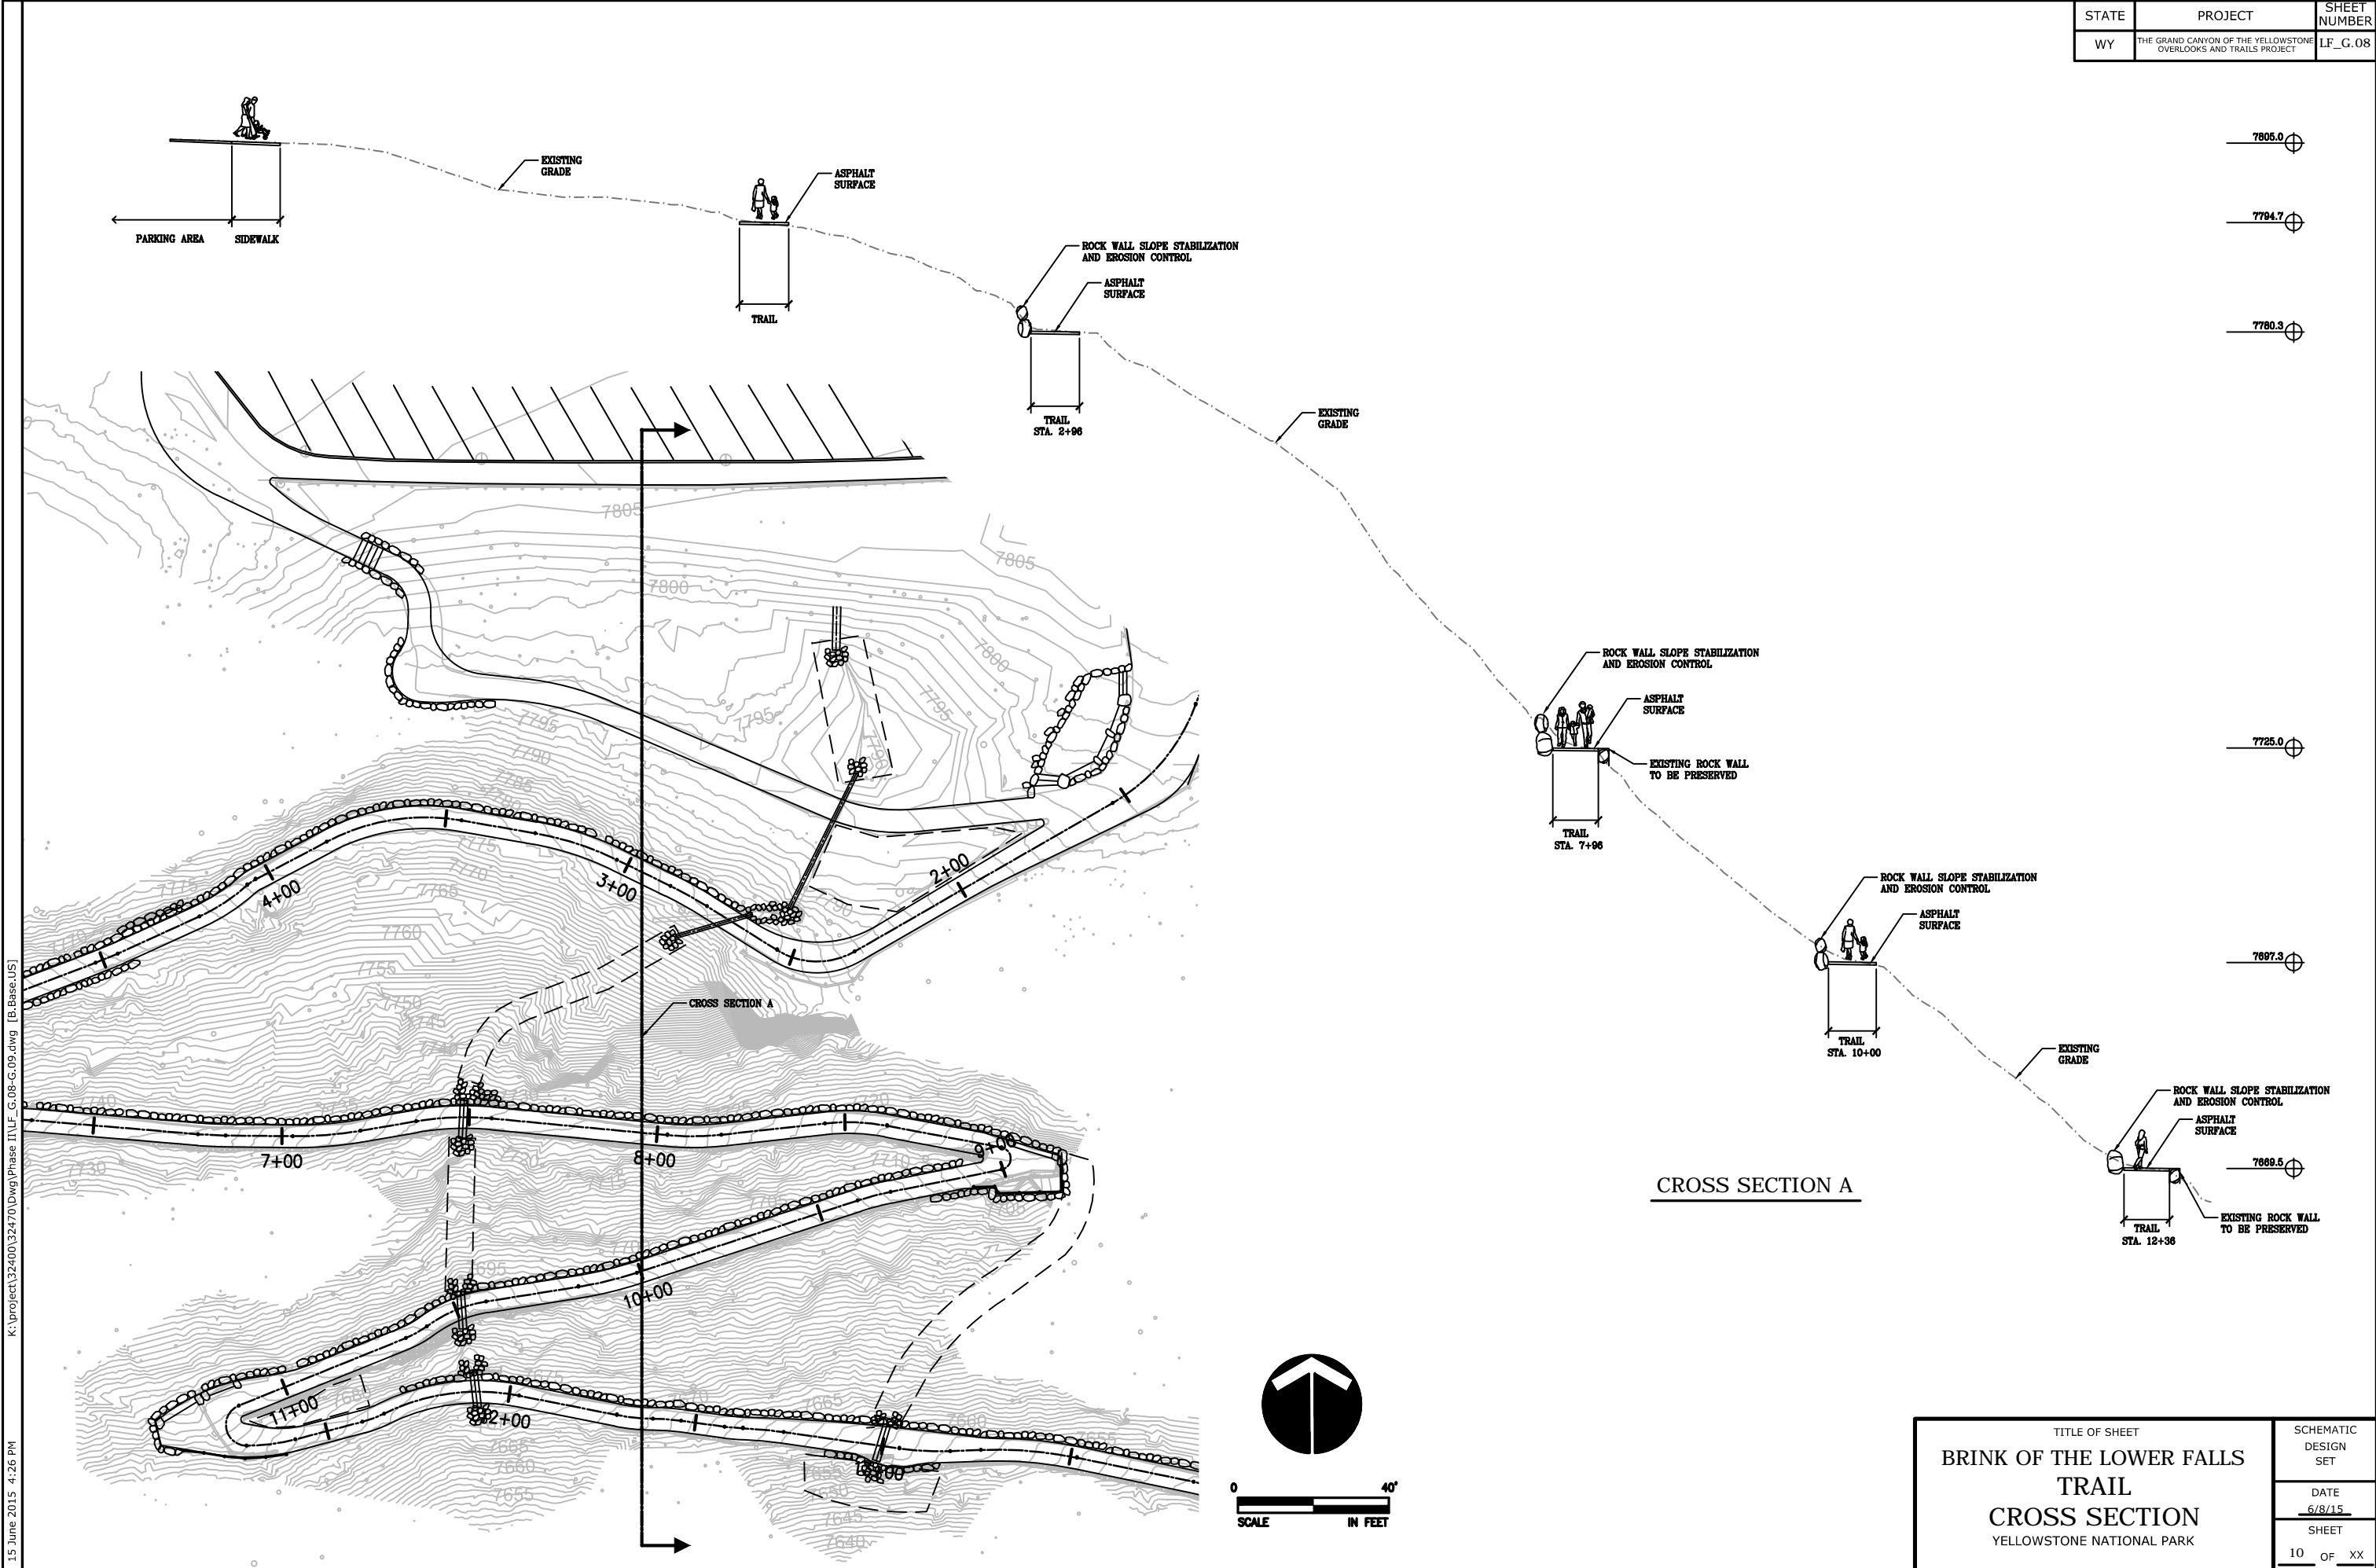

K:\project\32400\32470 Dwg\Phase II\LF_G.08-G.09.dwg [B.Base.US]
15 June 2015 4:26 PM

TITLE OF SHEET		SCHEMATIC DESIGN SET
BRINK OF THE LOWER FALLS TRAIL CROSS SECTION		
YELLOWSTONE NATIONAL PARK		
DATE 6/8/15		
SHEET 10 OF XX		

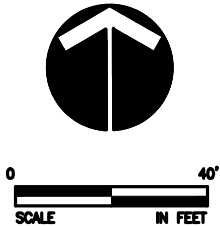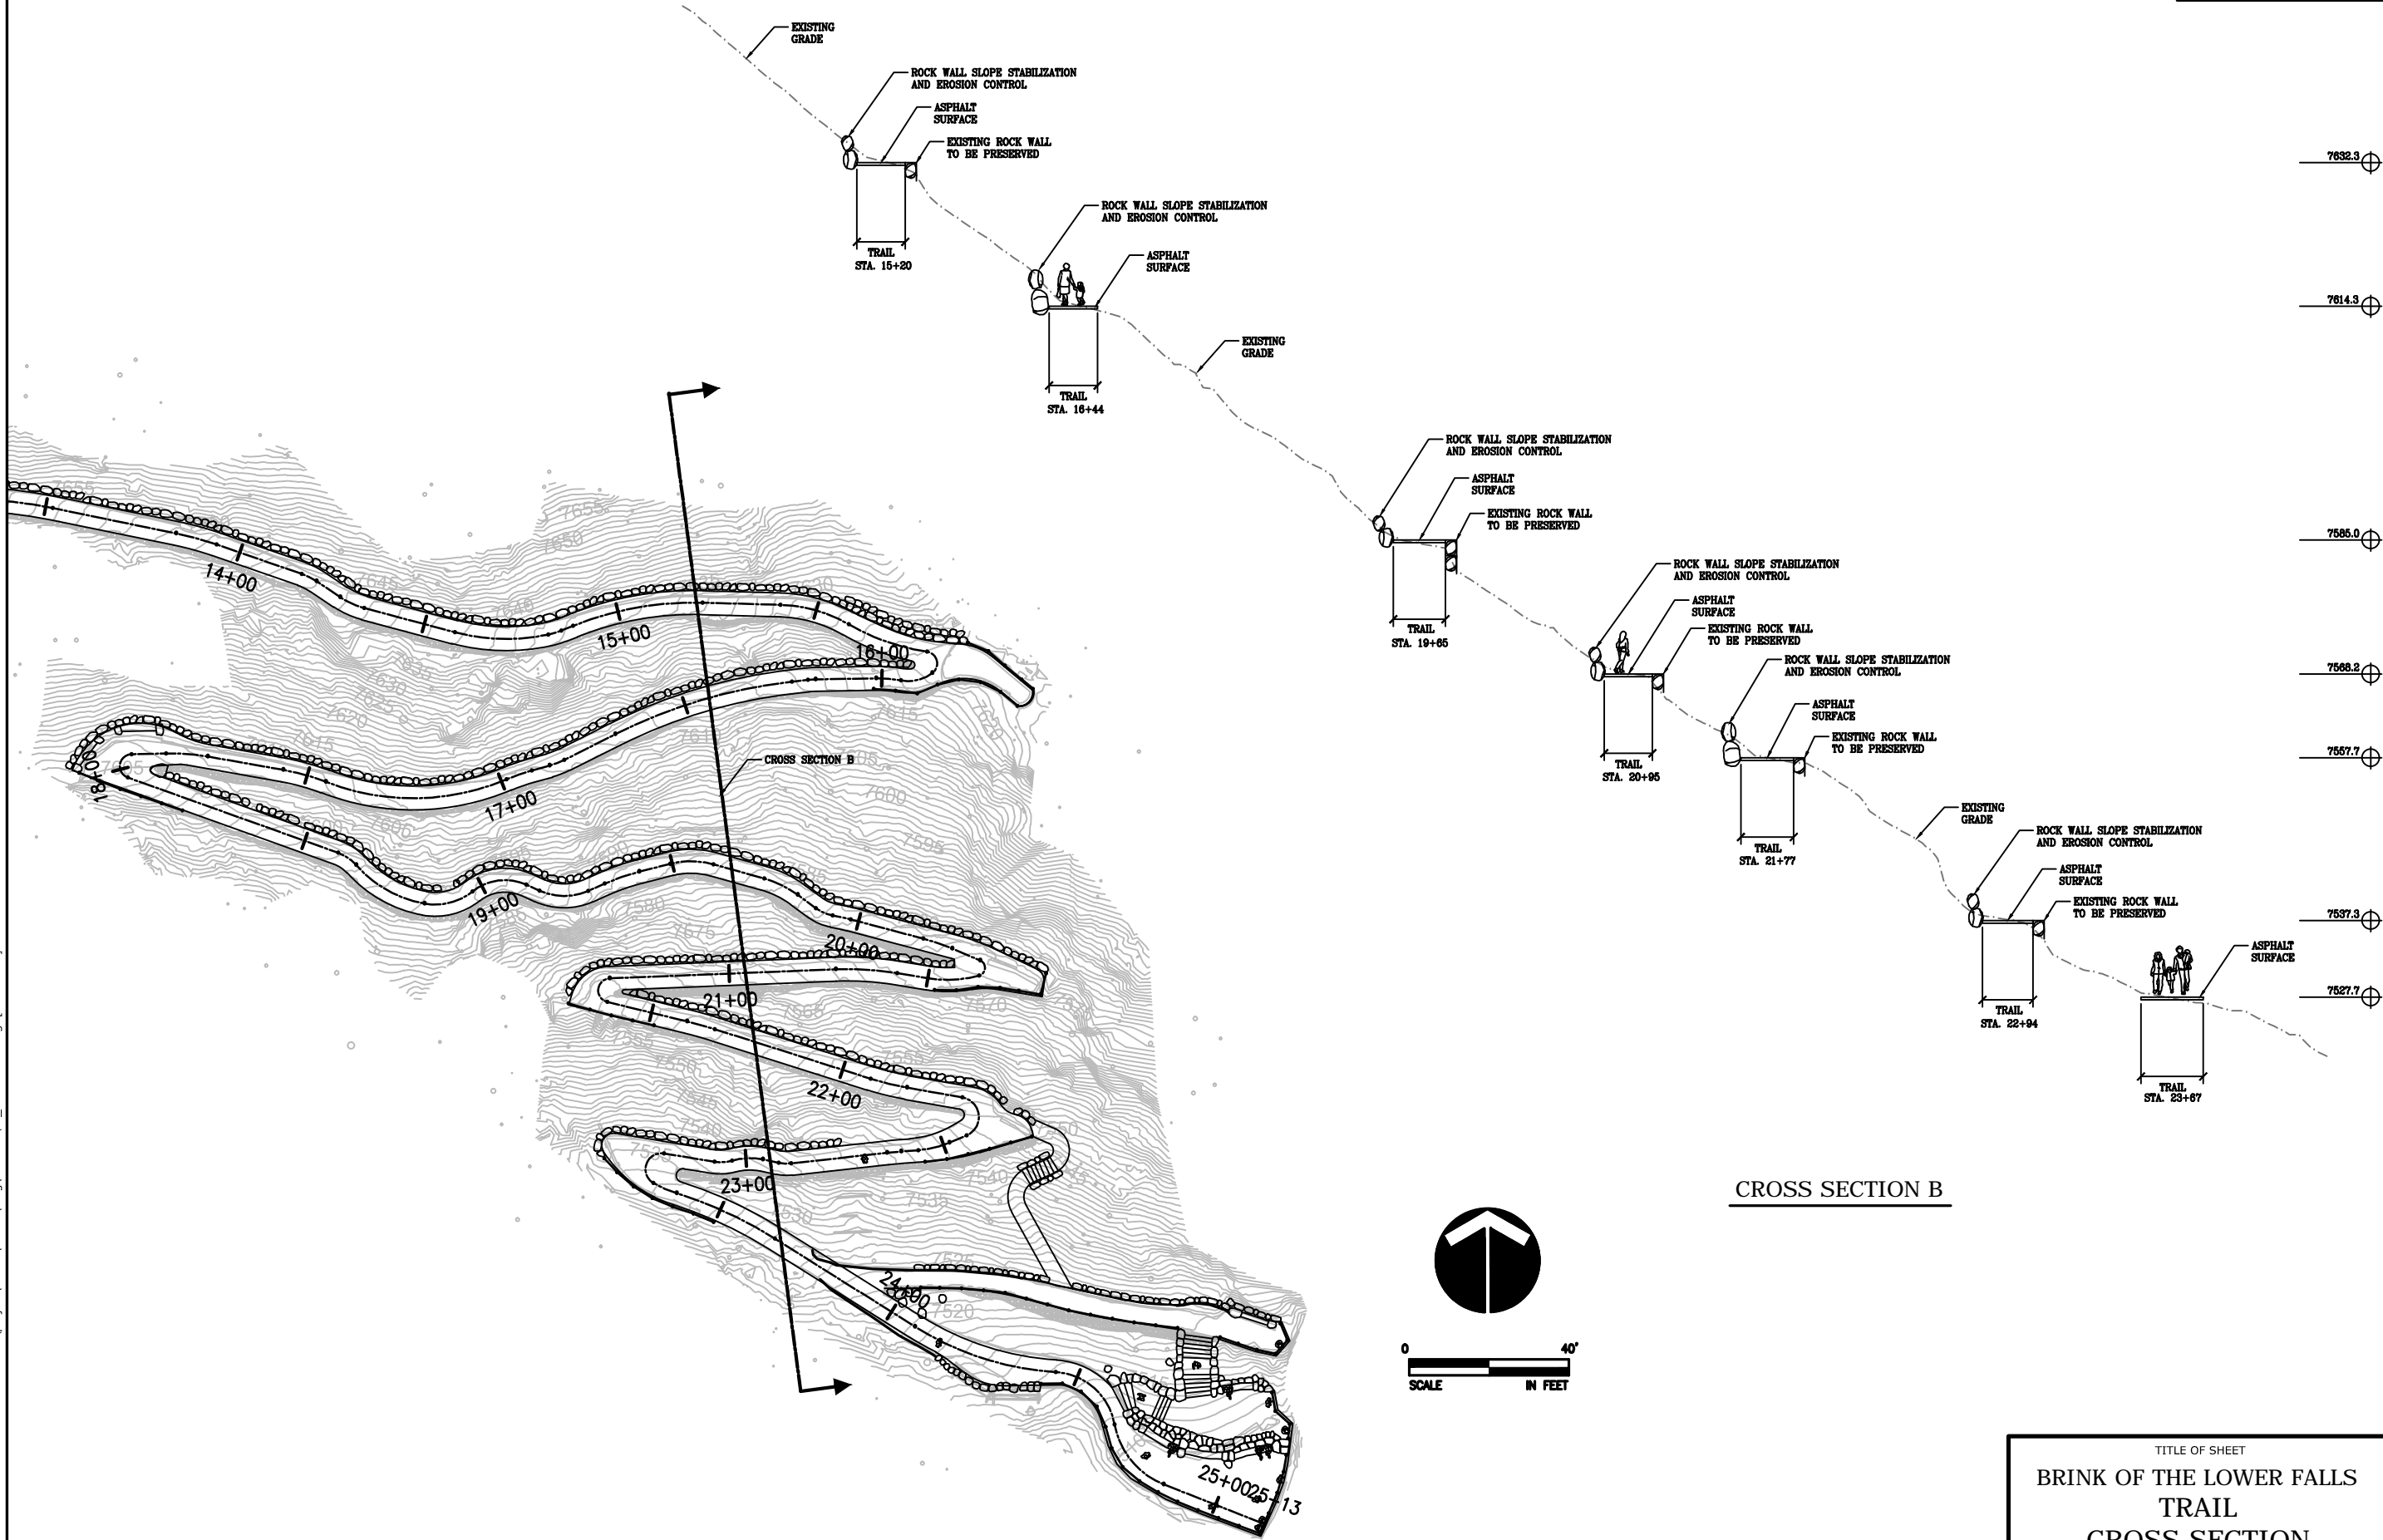

CROSS SECTION B

TITLE OF SHEET
BRINK OF THE LOWER FALLS
TRAIL
CROSS SECTION
YELLOWSTONE NATIONAL PARK

SCHEMATIC
DESIGN
SET
DATE
6/8/15
SHEET
11 OF XX