

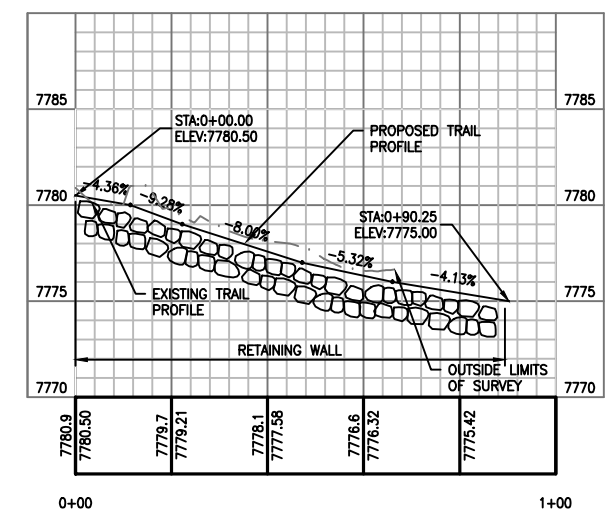
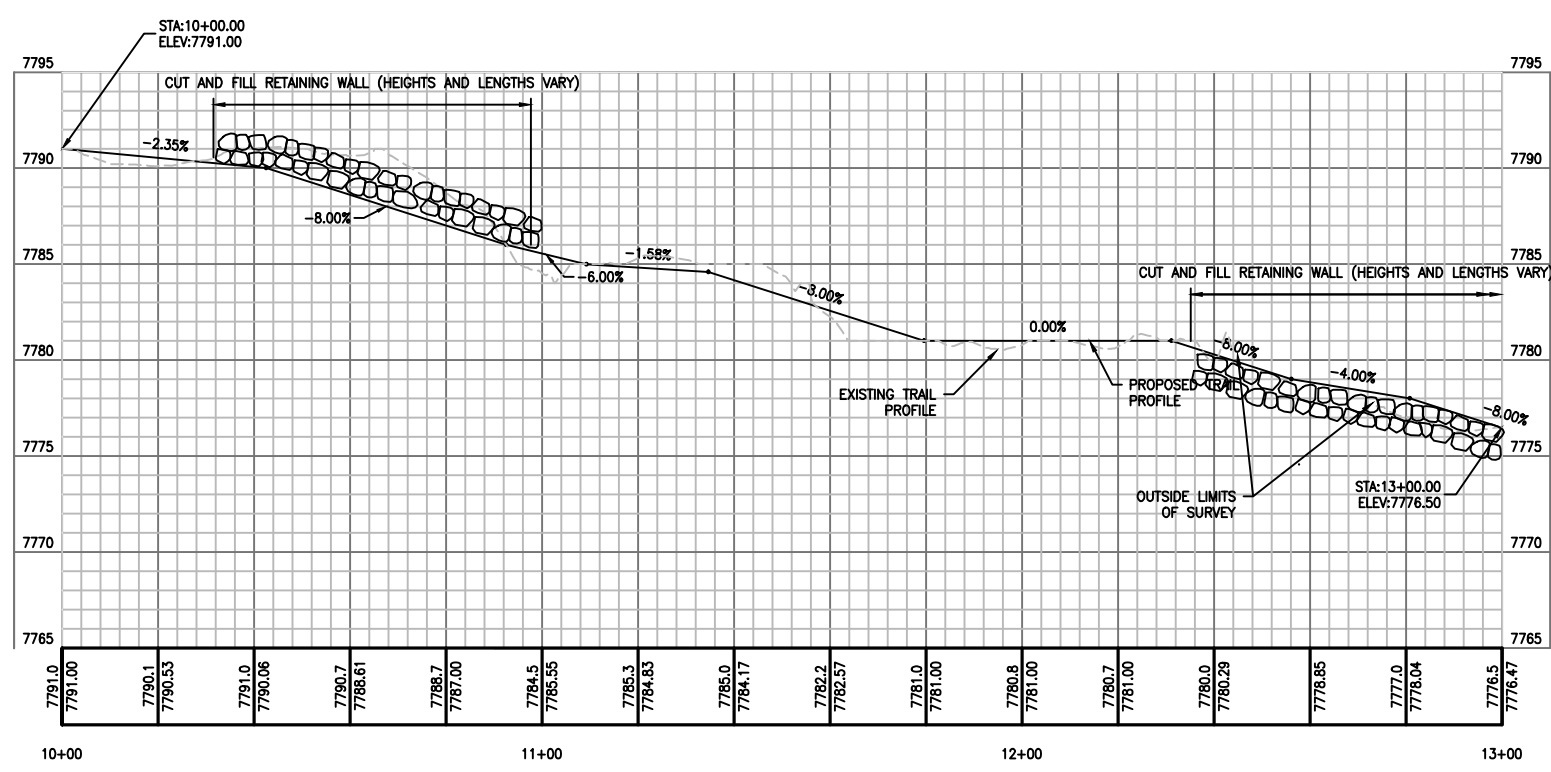


STATE	PROJECT	SHEET NUMBER
WY	THE GRAND CANYON OF THE YELLOWSTONE OVERLOOKS AND TRAILS PROJECT	IP_G.01

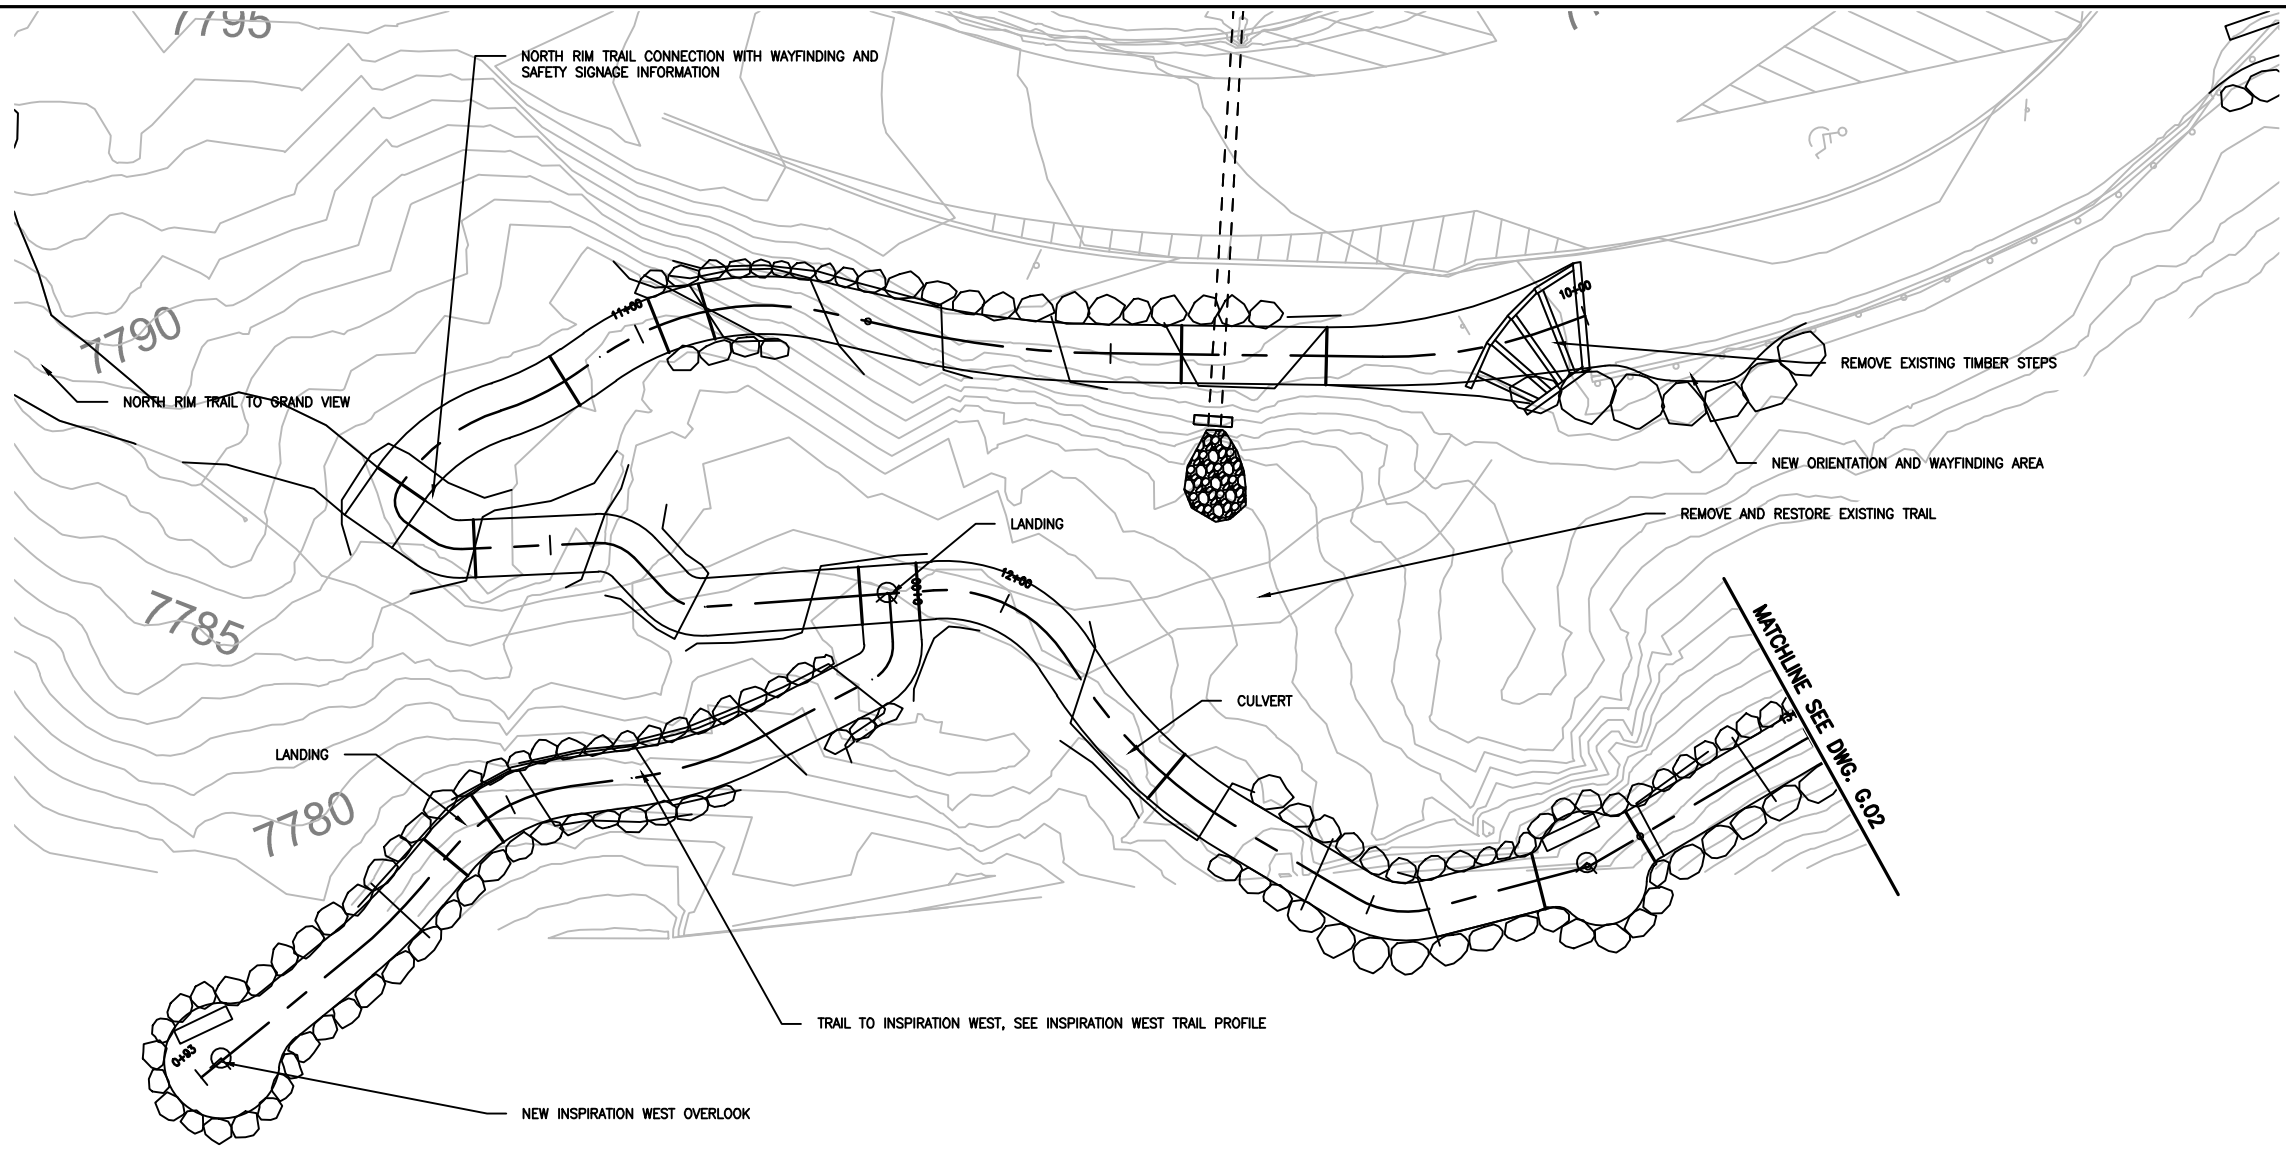




INSPIRATION WEST TRAIL PROFILE

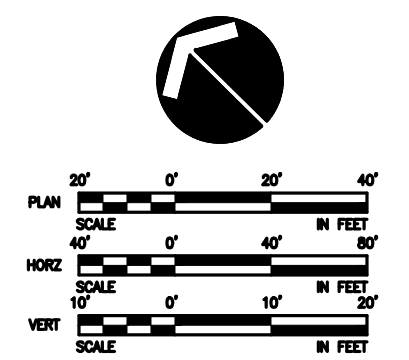

TITLE OF SHEET	SCHMATIC DESIGN SET
INSPIRATION POINT PLAN AND PROFILE	DATE: 6/8/15
YELLOWSTONE NATIONAL PARK	SHEET: 4 OF XX

K:\project\32400\32470\Drawings\IP_G.01-G.03.dwg [B.Base.US] 15 June 2015 5:06 PM


STATE	PROJECT	SHEET NUMBER
WY	THE GRAND CANYON OF THE YELLOWSTONE OVERLOOKS AND TRAILS PROJECT	IP_G.02

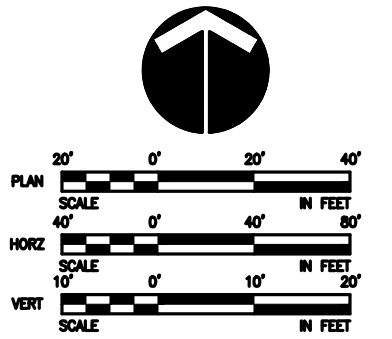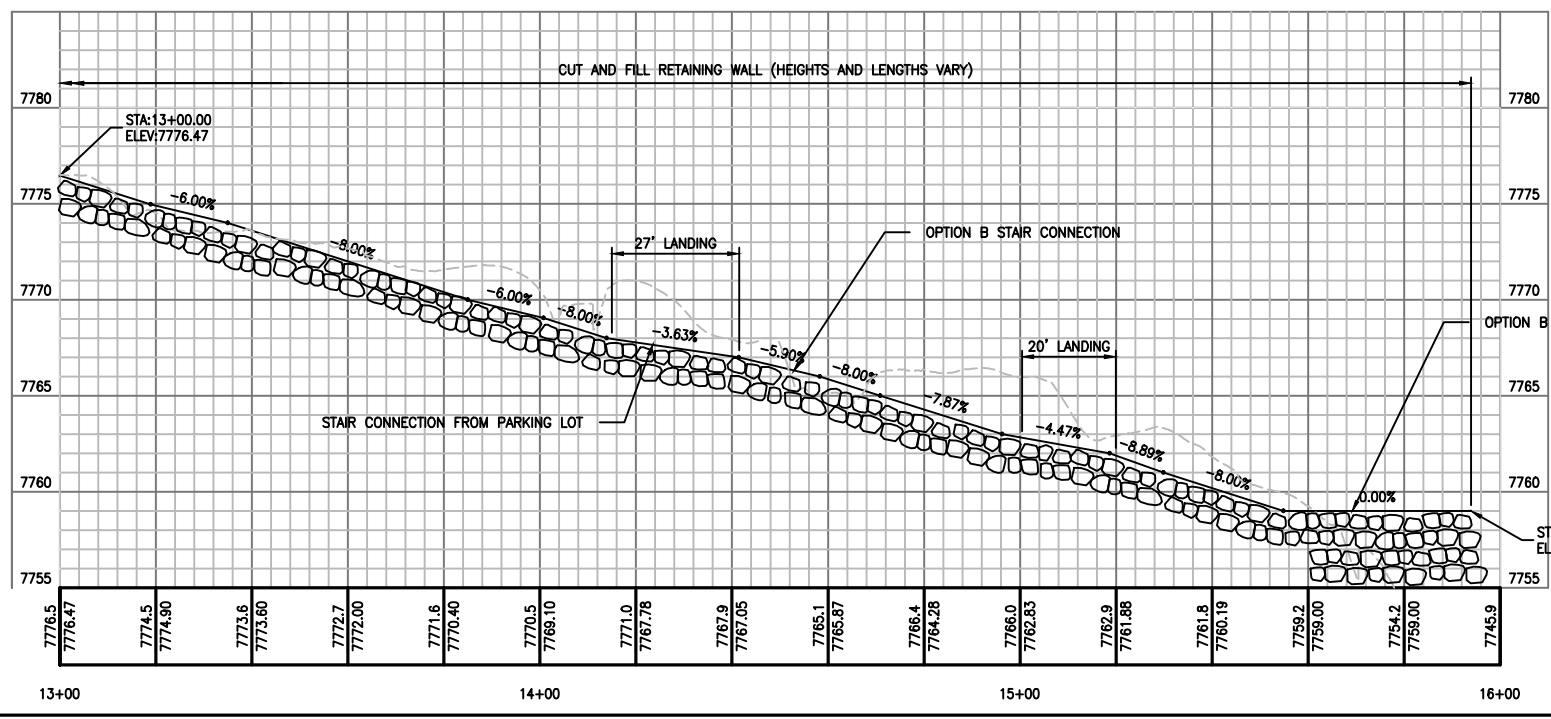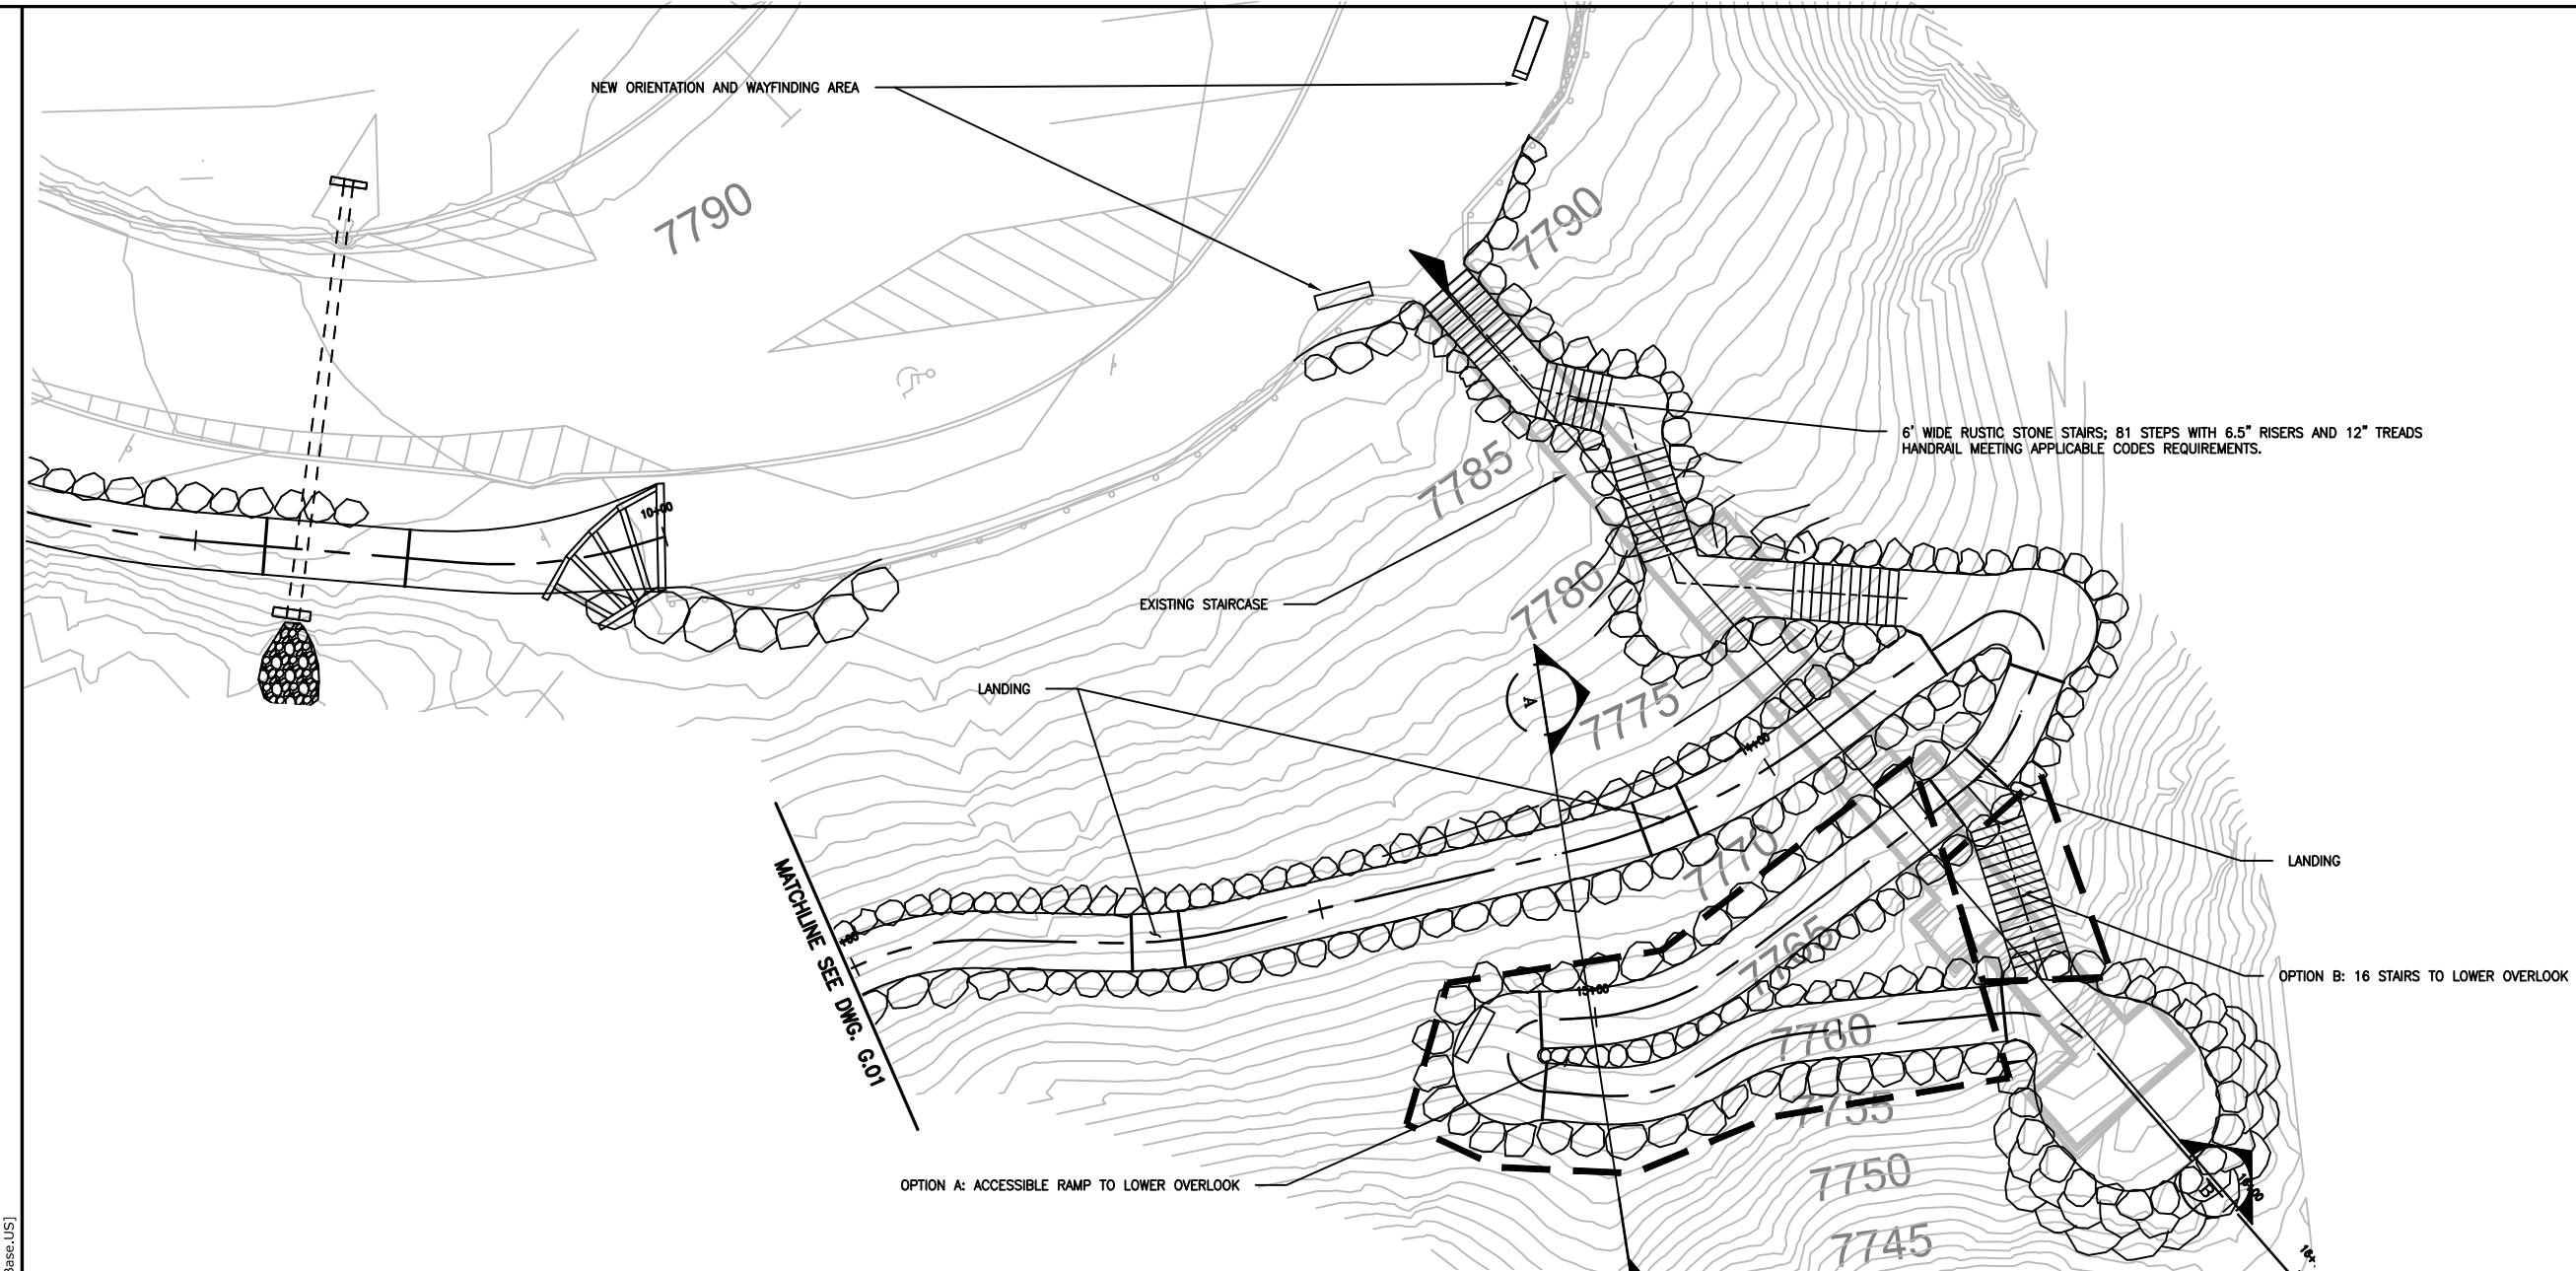


TITLE OF SHEET	SCHEMATIC DESIGN SET
INSPIRATION POINT PLAN AND PROFILE	DATE 6/8/15
YELLOWSTONE NATIONAL PARK	SHEET 5 OF XX

K:\project\32400\32470\Drawings\Phase I\IP_G.01-G.03.dwg [B.Base.US] 15 June 2015 5:06 PM


STATE	PROJECT	SHEET NUMBER
WY	THE GRAND CANYON OF THE YELLOWSTONE OVERLOOKS AND TRAILS PROJECT	IP_G.03

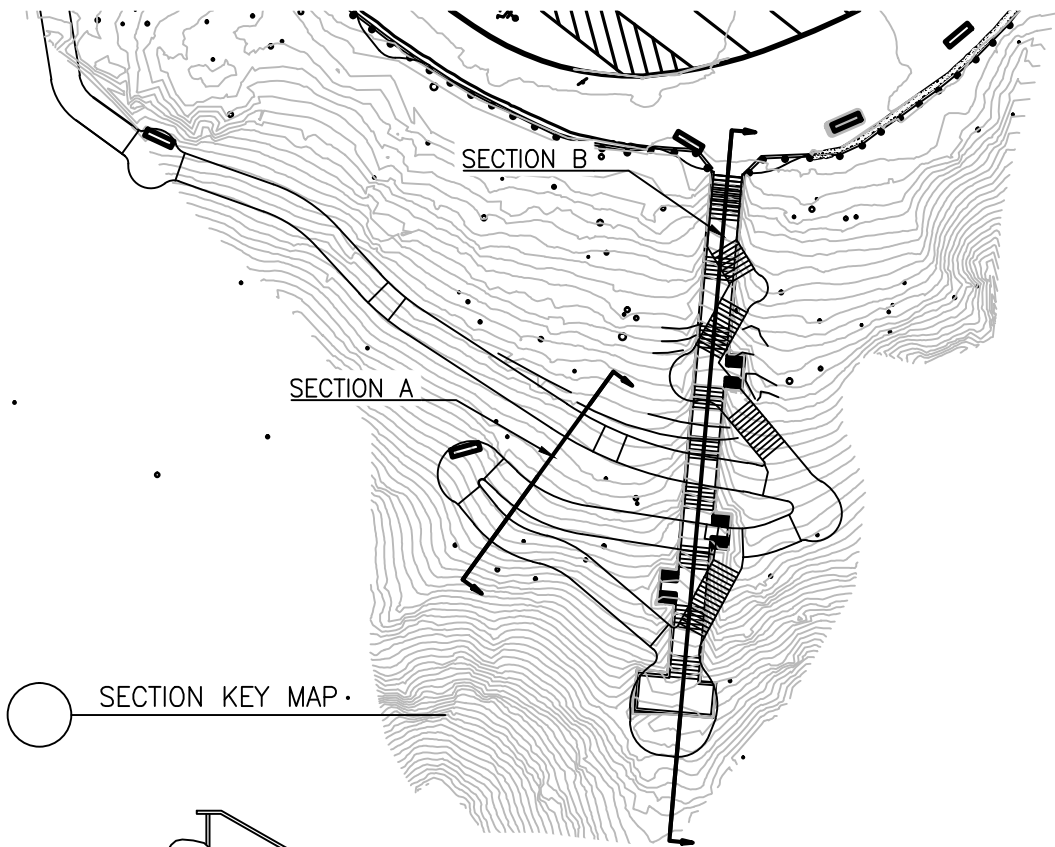

SECTION KEY MAP

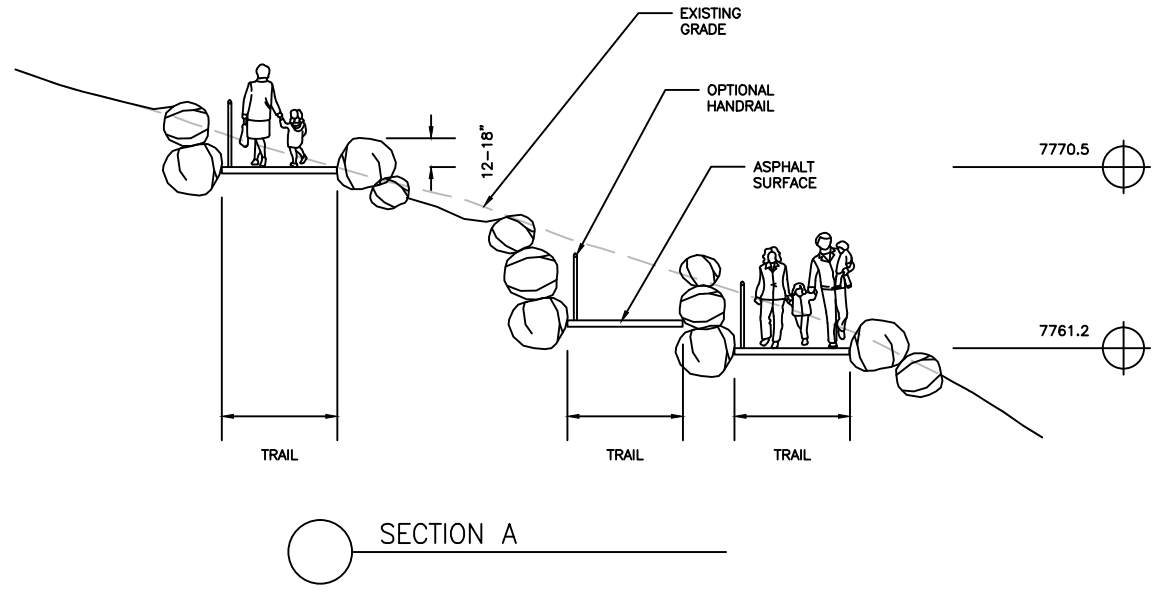

SECTION A

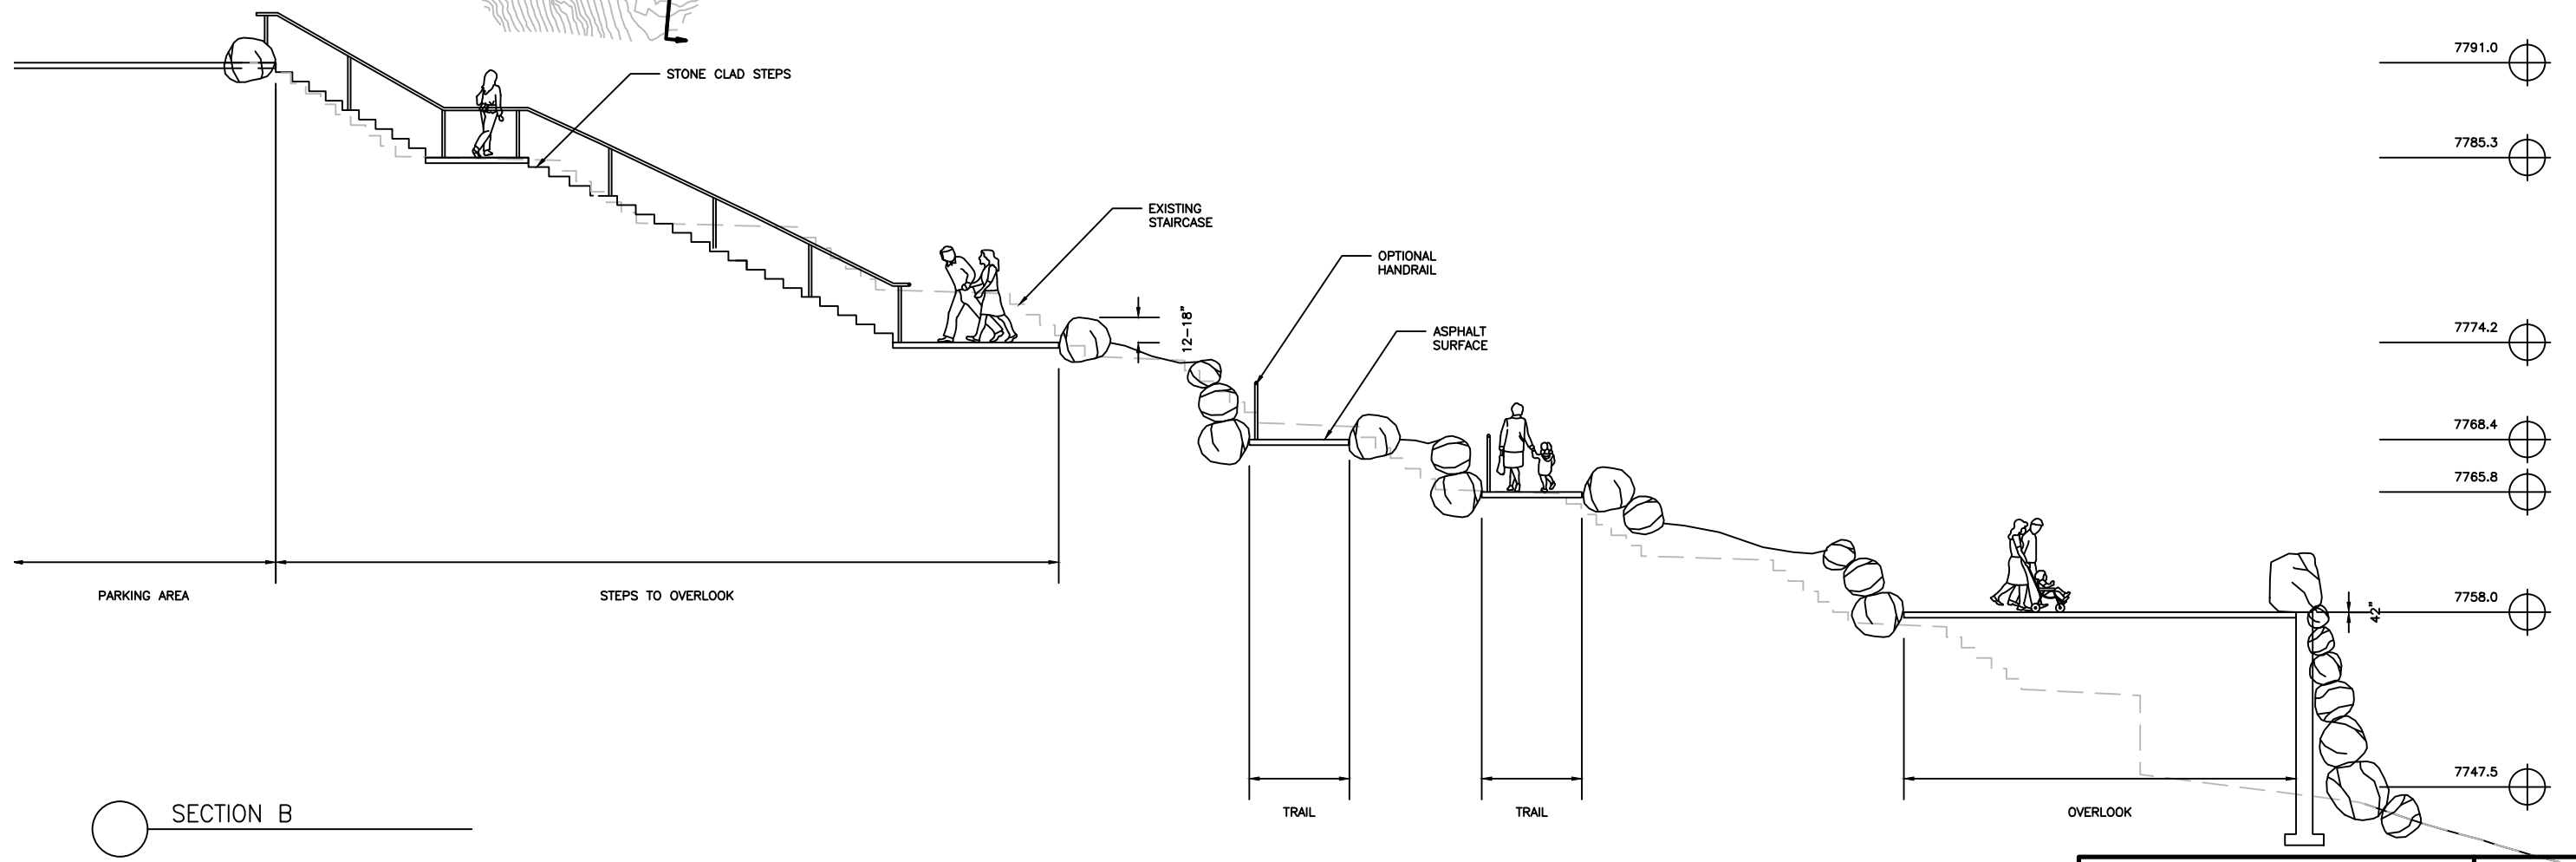

SECTION B

TITLE OF SHEET		SCHEMATIC DESIGN SET	
INSPIRATION POINT OVERLOOK SECTIONS		DATE	6/8/15
		SHEET	6 OF XX
YELLOWSTONE NATIONAL PARK			

K:\project\32400\32470\Drawings\IP_G.03.dwg [E.Base.US] 15 June 2015 5:06 PM