


FIGURE A1 PLAN VIEW EXISTING CONDITIONS  
SCALE: 1" = 400'

EXISTING CONDITIONS  
SCALE: 1" = 350'

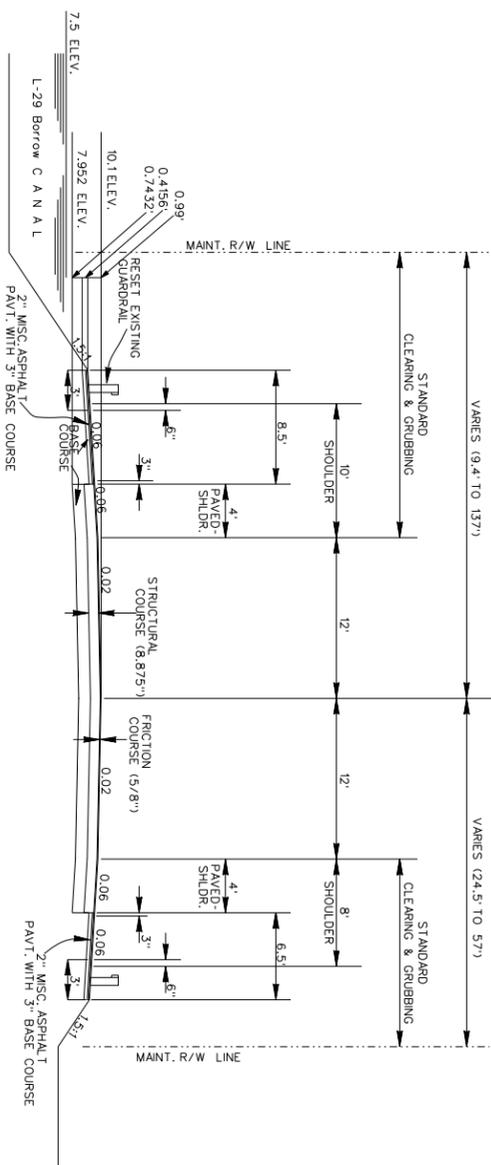

US Army Corps  
of Engineers  
Jacksonville District



DEPARTMENT OF THE ARMY  
JACKSONVILLE DISTRICT, CORPS OF ENGINEERS  
JACKSONVILLE, FLORIDA


Designed by:  
G.J.N.  
Dwn by:  
P.D.K.  
Ckd by:  
G.J.N.  
D.O. FILE NO.  
Dated:

File name:  
FIGURE A1.DGN  
Reference files:  
brdrDM.DGN  
05-158DTM.dgn  
existing crossection.dgn



Modified Water Deliveries to Everglades Park  
TAMIAMI TRAIL  
LIMITED REEVALUATION REPORT  
ALTERNATIVE 1.0  
TAMIAMI TRAIL ROADWAY AND TYPICAL SECTION

Scale: AS SHOWN  
FIGURE NO.

B 1

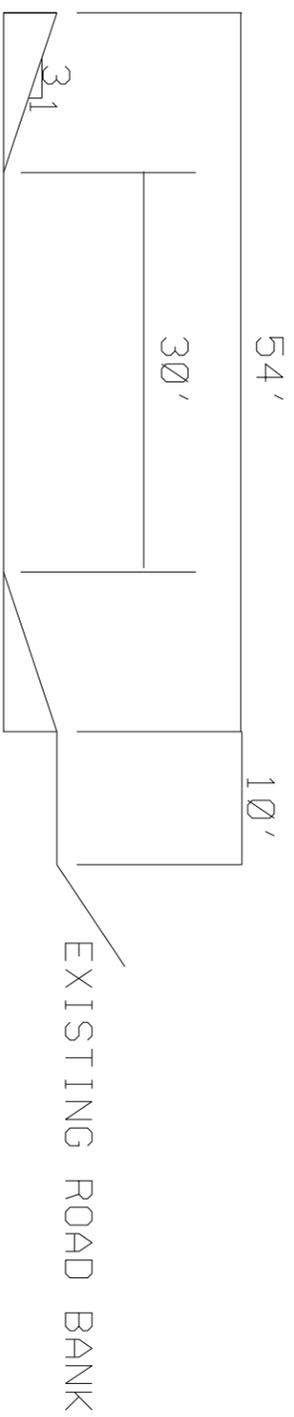

30' BOTTOM WIDTH  
SPREADER SWALE CROSS SECTION  
AT EXISTING ROAD BANK

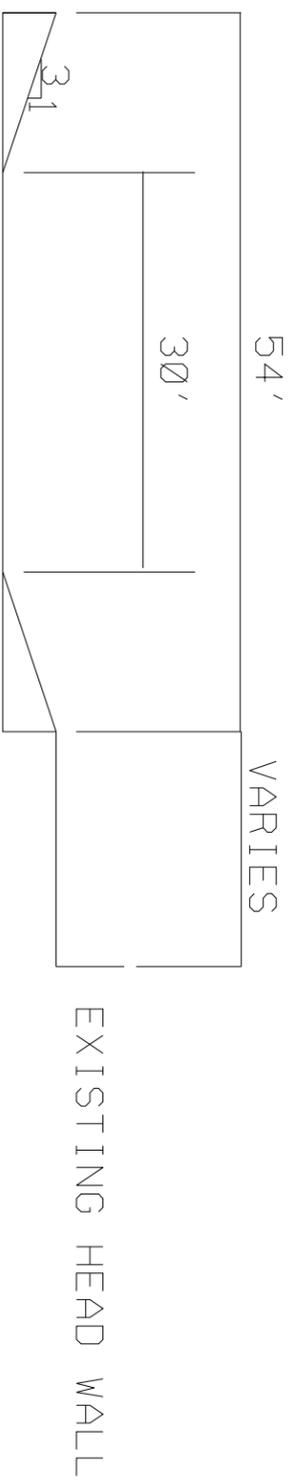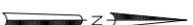

30' BOTTOM WIDTH  
SPREADER SWALE CROSS SECTION  
AT CULVERT HEADWALL



DEPARTMENT OF THE ARMY  
JACKSONVILLE DISTRICT, CORPS OF ENGINEERS  
JACKSONVILLE, FLORIDA


Designed by:  
G.J.N.  
Dwn by:  
P.D.K.  
Ckd by:  
G.J.N.  
D.O. FILE NO.  
Dated:

File name:  
CROSS\_SECTION.DGN  
Reference files:  
brdrDM.DGN  
05-158DTM.dgn  
existing\_crossection.dgn


Modified Water Deliveries to Everglades Park  
TAMIAMI TRAIL  
LIMITED REEVALUATION REPORT  
ALTERNATIVE 1.2  
TAMIAMI TRAIL SWALE TYPICAL SECTIONS

Scale: AS SHOWN  
FIGURE NO.

B  
2

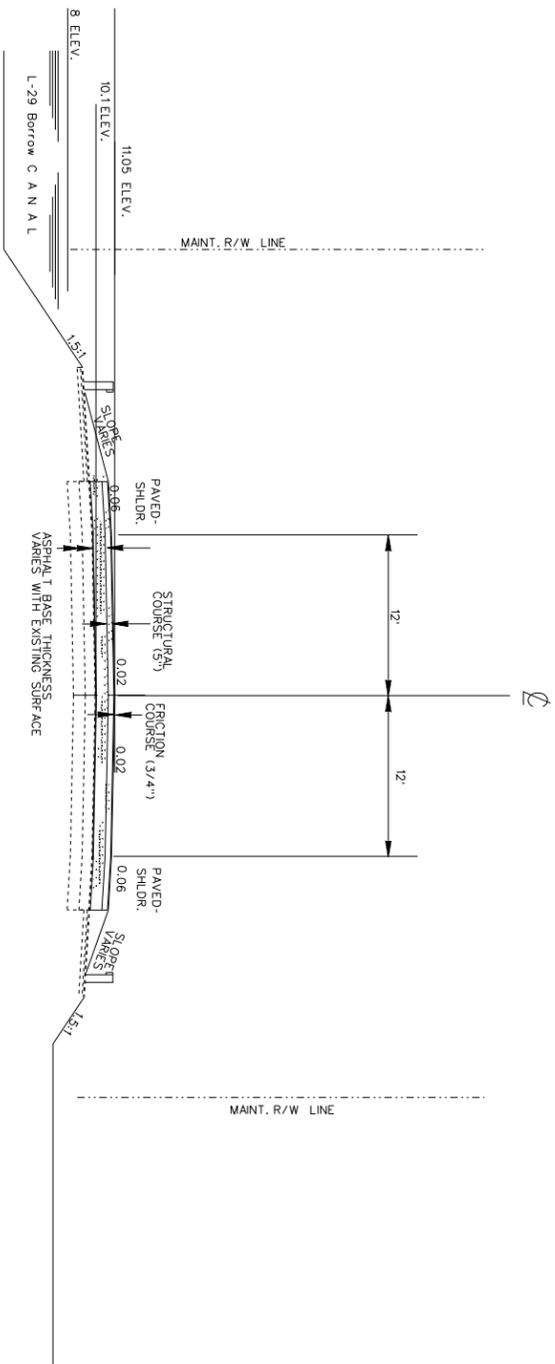

11.05 ELEVATION  
PROPOSED CROSSSECTION  
SCALE: 1" = 350'

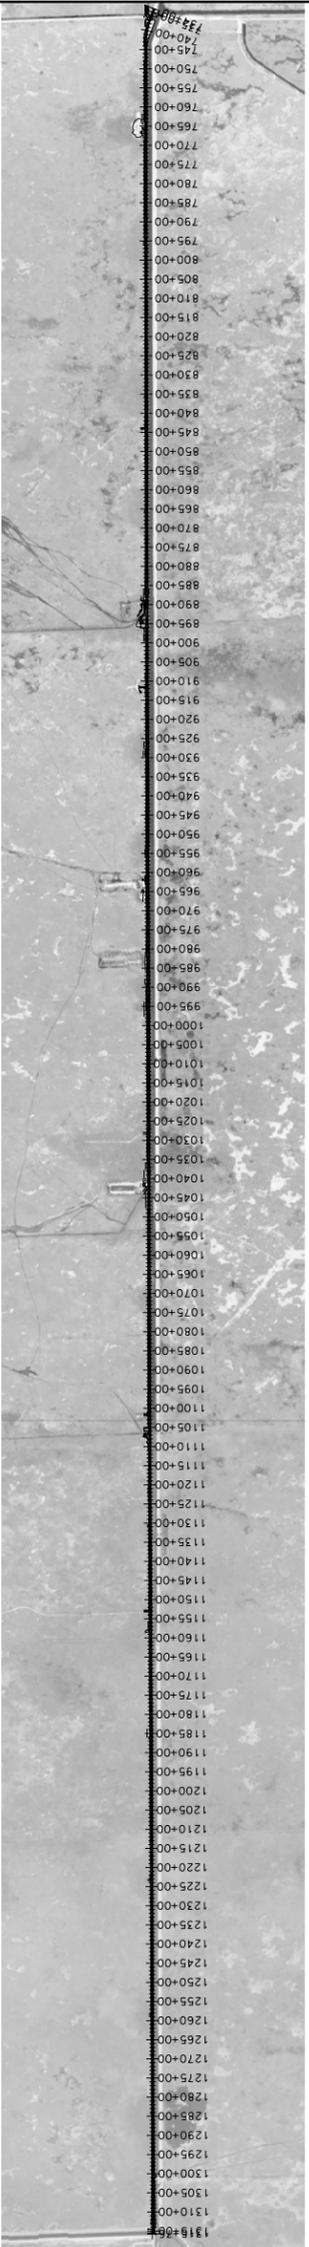

PLAN VIEW  
11.05 ELEVATION  
SCALE: 1" = 400'

 US Army Corps  
of Engineers  
Jacksonville District

DEPARTMENT OF THE ARMY  
JACKSONVILLE DISTRICT, CORPS OF ENGINEERS  
JACKSONVILLE, FLORIDA


Designed by:  
G.J.N.  
Dwn by:  
P.D.K.  
Ckd by:  
G.J.N.  
D.O. FILE NO.  
Dated:

File name:  
FIGURE A3.DGN  
Reference files:  
brdrDM.DGN  
05-158DTM.dgn  
existing crosssection.dgn


Modified Water Deliveries to Everglades Park  
TAMIAMI TRAIL  
LIMITED REEVALUATION REPORT  
ALTERNATIVE 2.1  
TAMIAMI TRAIL AND TYPICAL SECTION

Scale: AS SHOWN  
FIGURE NO.

B  
3

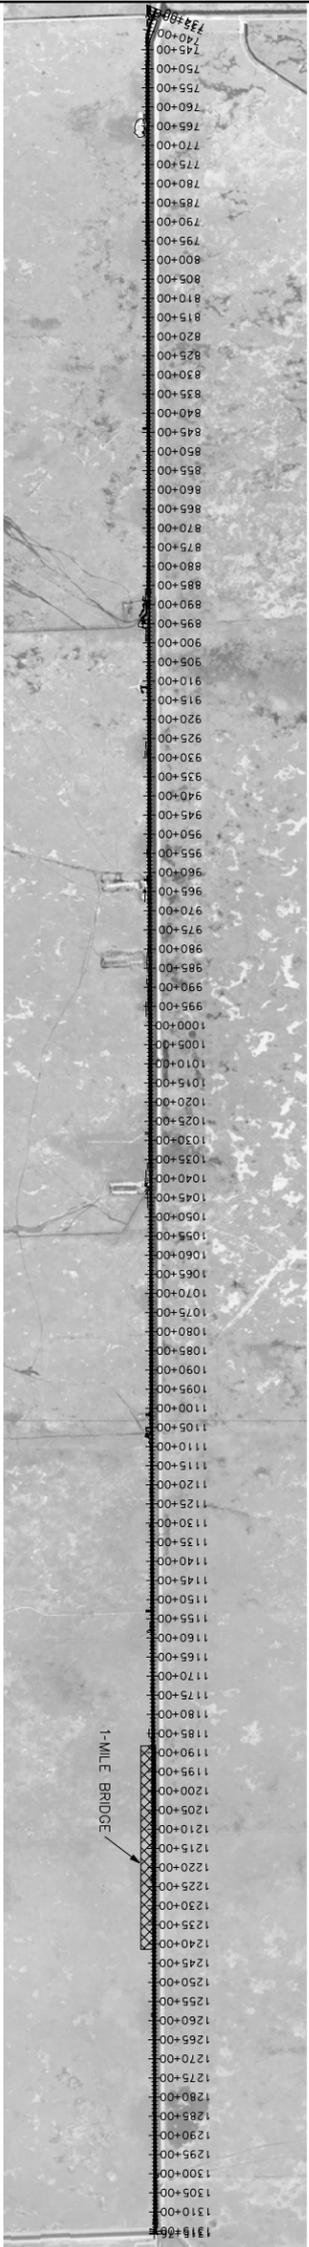


PLAN VIEW  
ADD 1-MILE EAST BRIDGE  
11.05 ELEVATION  
SCALE: 1"=4000'

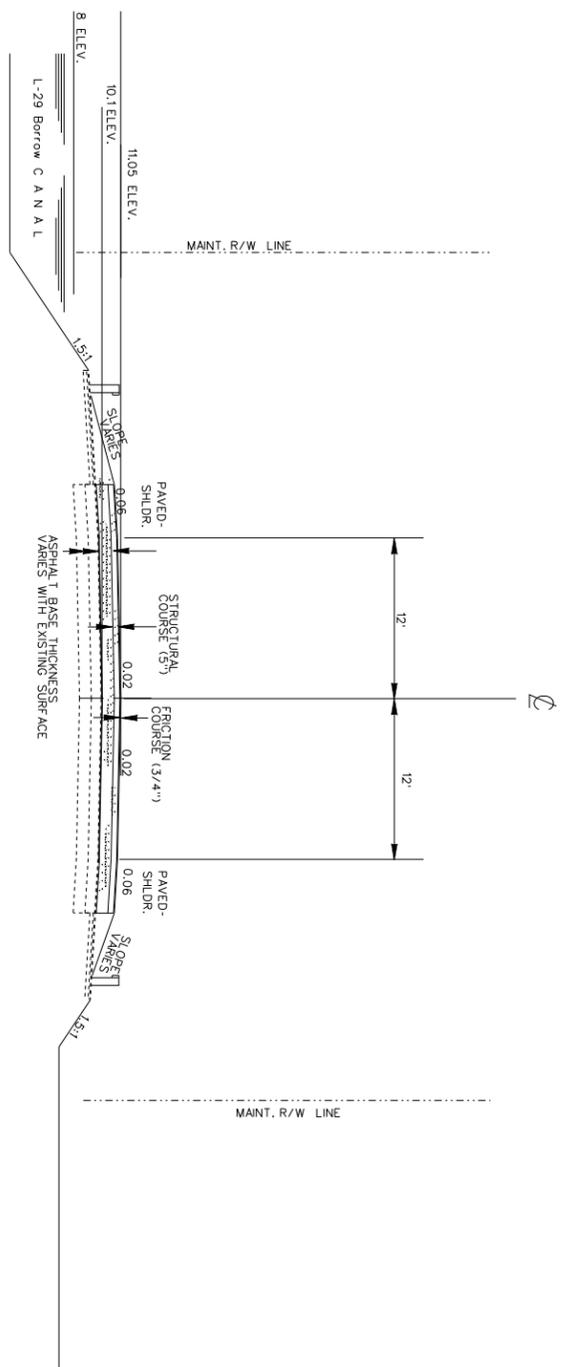


11.05 ELEVATION  
PROPOSED CROSSSECTION  
SCALE: 1"=350'



B 4	FIGURE NO.  Scale: AS SHOWN	Modified Water Deliveries to Everglades Park TAMAMI TRAIL <b>LIMITED REEVALUATION REPORT</b> ALTERNATIVE 2.2.2a TAMAMI TRAIL AND TYPICAL SECTION	File name: FIGURE A3.DGN	Designed by: G.J.N.	DEPARTMENT OF THE ARMY JACKSONVILLE DISTRICT, CORPS OF ENGINEERS JACKSONVILLE, FLORIDA	US Army Corps of Engineers Jacksonville District
		Reference files: brdrDM.DGN 05-158DTM.dgn existing crosssection.dgn	Dwn by: P.D.K.  Ckd by: G.J.N.	D.O. FILE NO. Dated:		

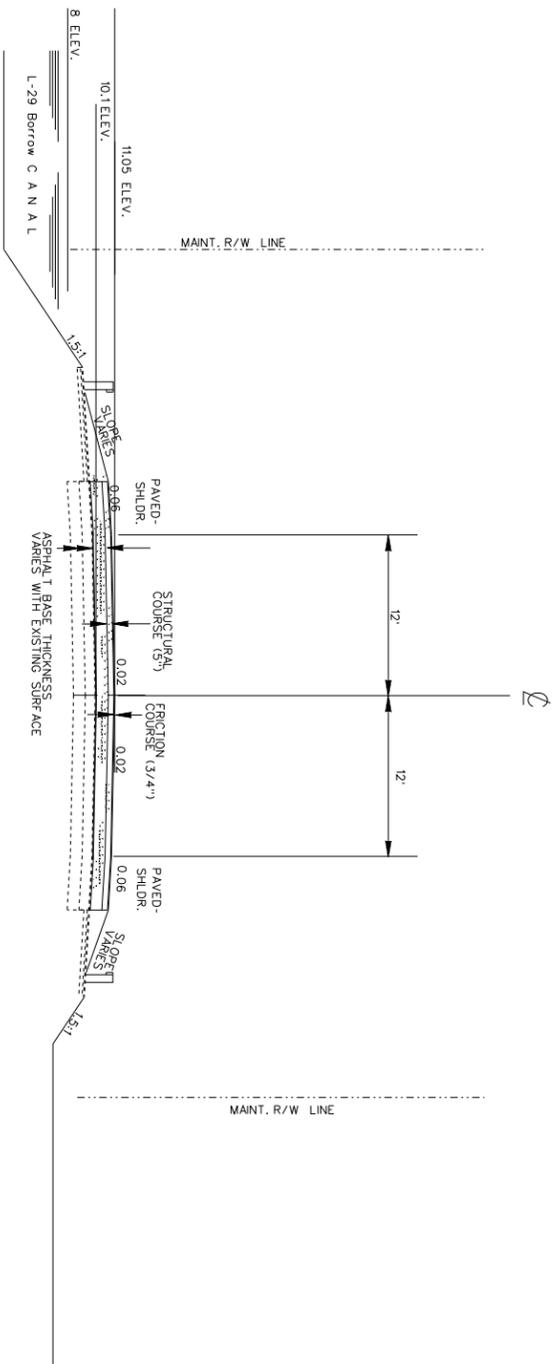

11.05 ELEVATION  
PROPOSED CROSSSECTION

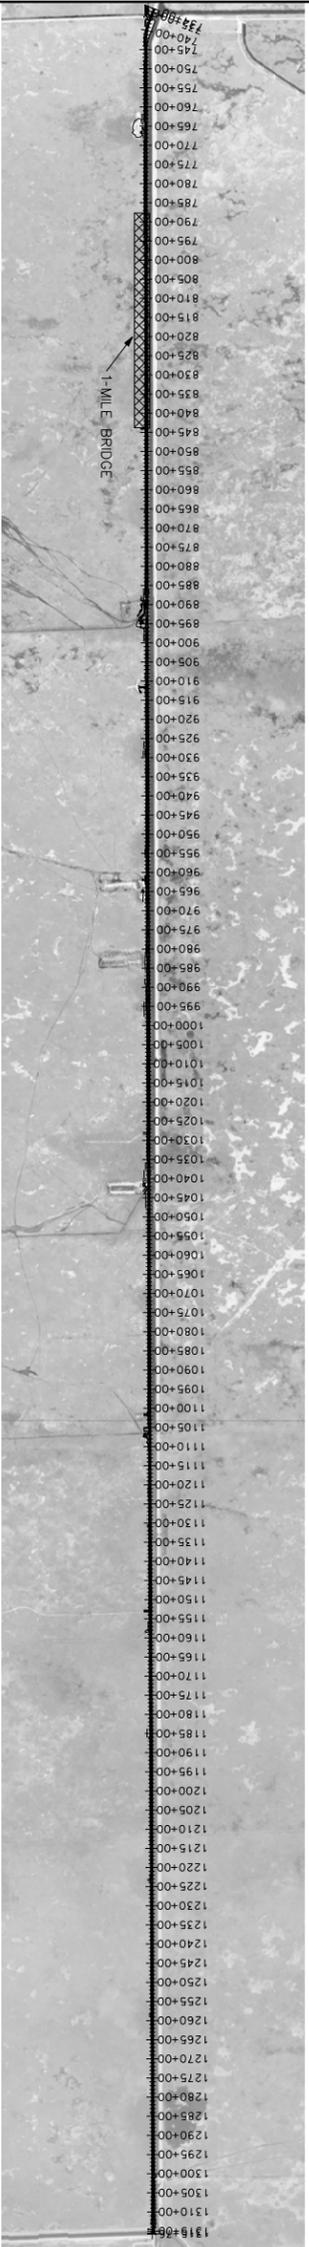

PLAN VIEW  
ADD 1-MILE WEST BRIDGE  
11.05 ELEVATION

  
US Army Corps  
of Engineers  
Jacksonville District

DEPARTMENT OF THE ARMY  
JACKSONVILLE DISTRICT, CORPS OF ENGINEERS  
JACKSONVILLE, FLORIDA


Designed by:  
G.J.N.  
Dwn by:  
P.D.K.  
Ckd by:  
G.J.N.  
D.O. FILE NO.  
Dated:

File name:  
FIGURE A3.DGN  
Reference files:  
brdrDM.DGN  
05-158DTM.dgn  
existing crosssection.dgn


Modified Water Deliveries to Everglades Park  
TAMIAMI TRAIL  
LIMITED REEVALUATION REPORT  
ALTERNATIVE 2.2.2b  
TAMIAMI TRAIL AND TYPICAL SECTION

Scale: AS SHOWN  
FIGURE NO.

B  
5

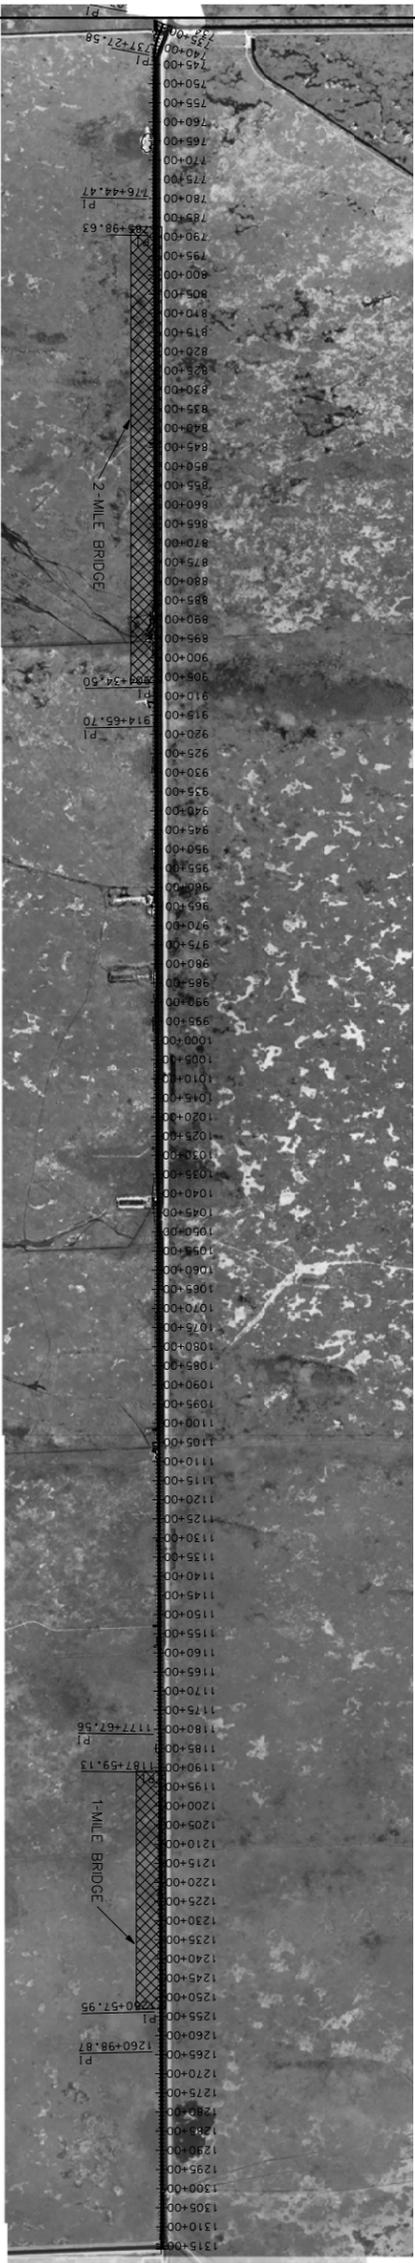


PLAN VIEW  
2 AND 1-MILE BRIDGE  
11.05 ELEVATION  
Scale: 1"=4000'

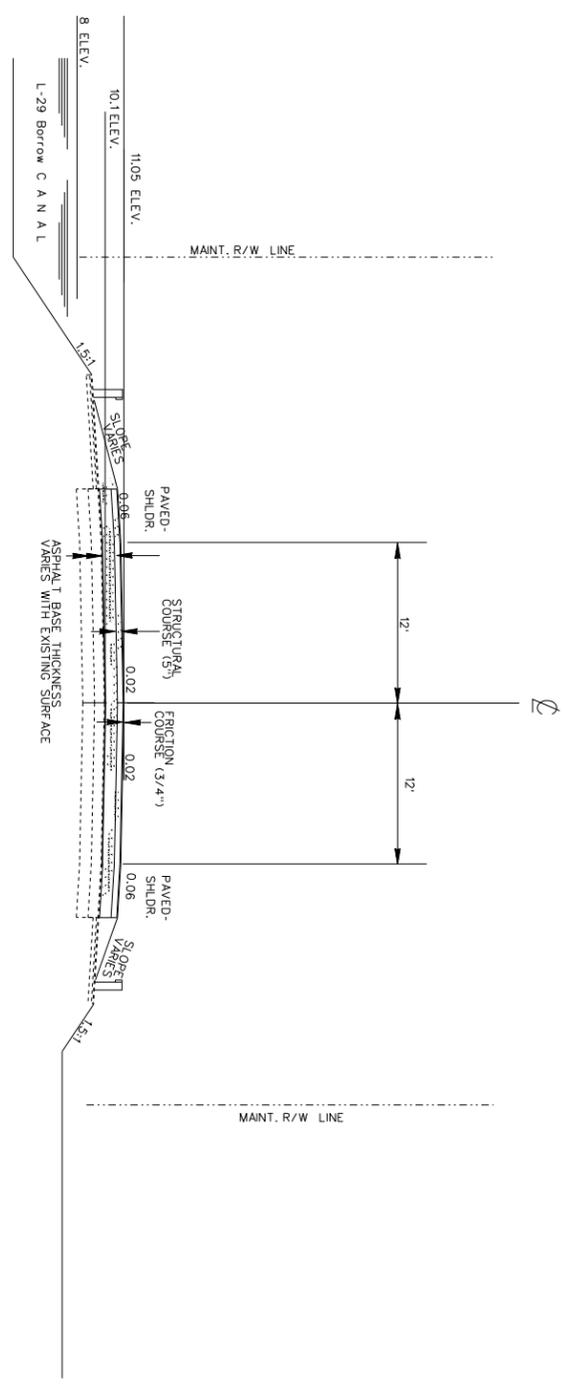


11.05 ELEVATION  
PROPOSED CROSSSECTION  
Scale: 1"=350'


<p>Modified Water Deliveries to Everglades Park TAMIAMI TRAIL LIMITED REEVALUATION REPORT</p> <p>ALTERNATIVE 2.2.3 TAMIAMI TRAIL ROADWAY AND TYPICAL SECTION</p>	<p>File name: FIGURE A4.DGN</p>	<p>Designed by: G.J.N.</p>	<p>DEPARTMENT OF THE ARMY JACKSONVILLE DISTRICT, CORPS OF ENGINEERS JACKSONVILLE, FLORIDA</p>	<p>US Army Corps of Engineers Jacksonville District</p>
	<p>Reference files: brdrDM.DGN 05-158DTM.dgn existing crosssection.dgn</p>	<p>Dwn by: P.D.K.</p> <p>Ckd by: G.J.N.</p>		
<p>FIGURE NO. B 6</p>	<p>Scale: AS SHOWN</p>			

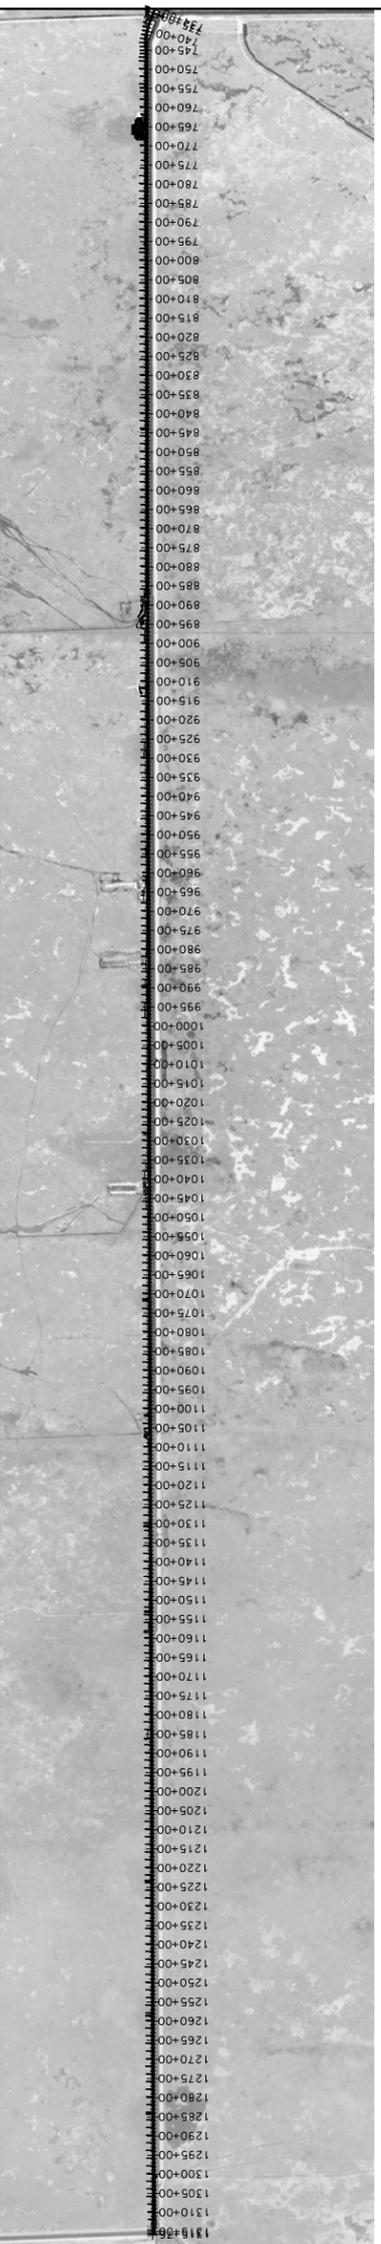


PLAN VIEW RAISE ROADWAY  
11.55 ELEVATION  
SCALE: 1" = 350'

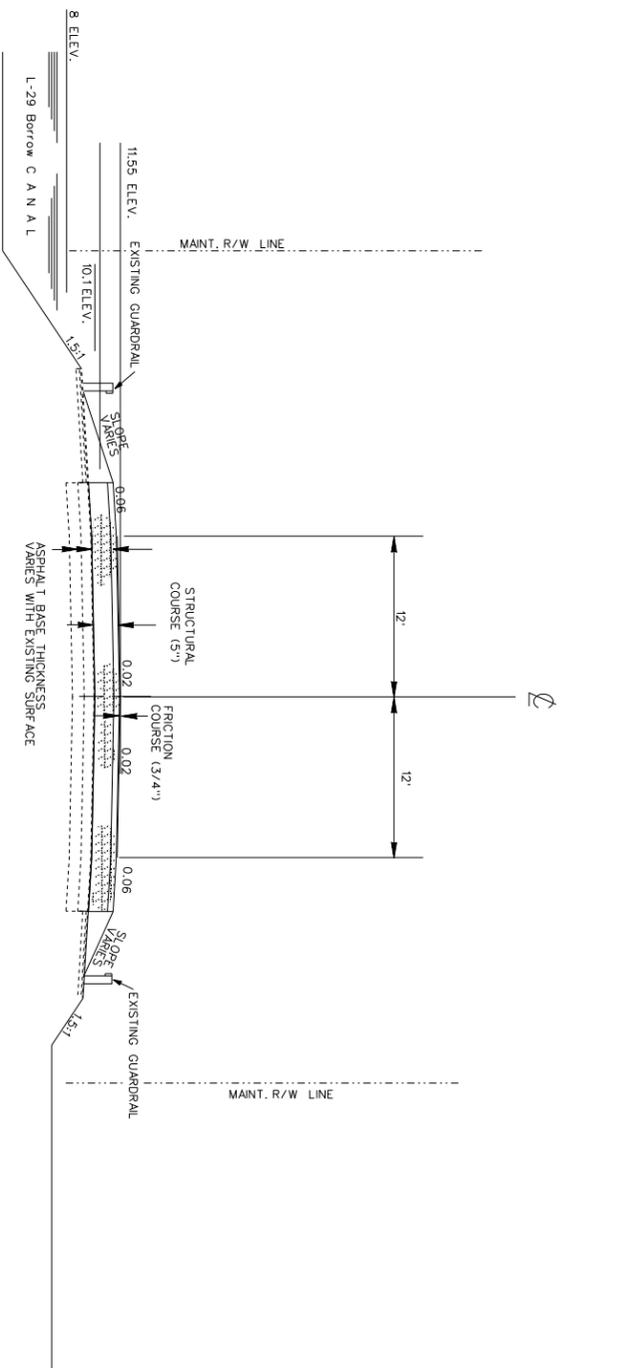


11.55 ELEVATION  
PROPOSED CROSSSECTION  
SCALE: 1" = 350'

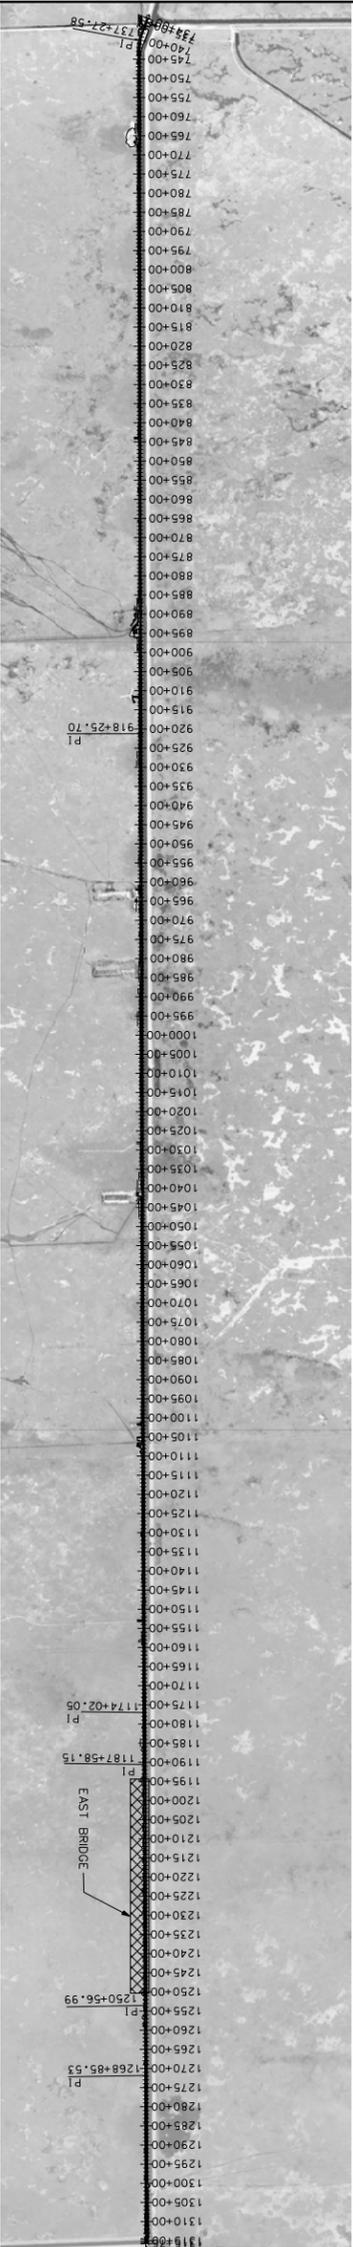


PLAN VIEW EAST BRIDGE  
11.55 ELEVATION  
SCALE: 1"=4000'

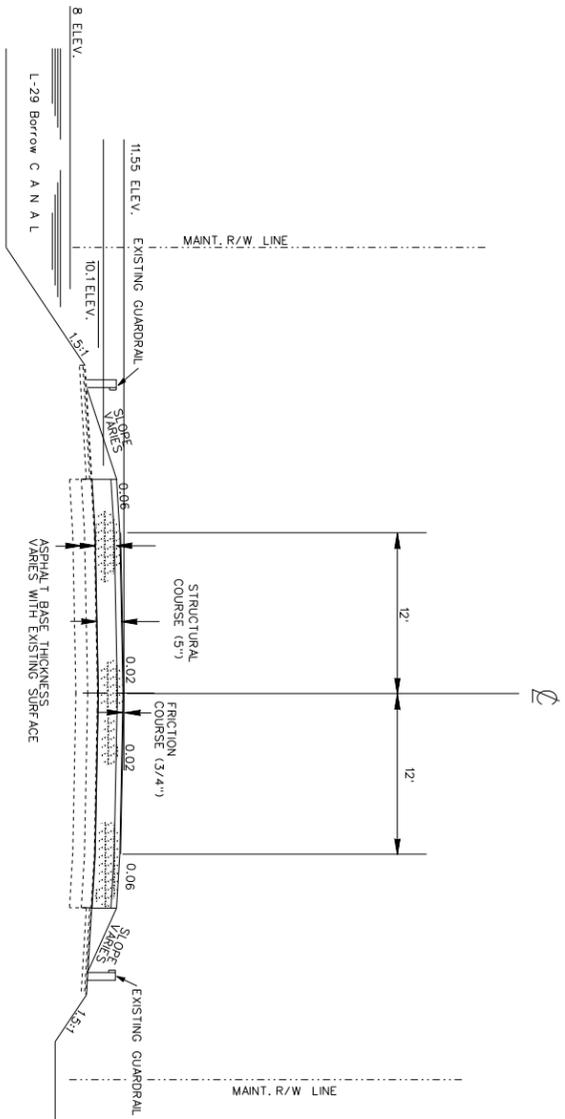


11.55 ELEVATION  
PROPOSED CROSSSECTION  
SCALE: 1"=390'

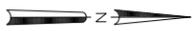

<p>Modified Water Deliveries to Everglades Park TAMIAMI TRAIL <b>LIMITED REEVALUATION REPORT</b> ALTERNATIVE 3.2.2a TAMIAMI TRAIL ROADWAY AND TYPICAL SECTION</p>	<p>File name: FIGURE A7.DGN</p>	<p>Designed by: G.Z.R.</p>	<p>DEPARTMENT OF THE ARMY JACKSONVILLE DISTRICT, CORPS OF ENGINEERS JACKSONVILLE, FLORIDA</p>	<p>US Army Corps of Engineers Jacksonville District</p>
	<p>Reference files: brdrDM.DGN 00519801006n.dgn TAMIAMI TRAIL ROADWAY AND TYPICAL SECTION existing crosssection.DGN</p>	<p>Dwn by: P.D.R.</p>		
<p>Scale: AS SHOWN</p>	<p>FIGURE NO.</p>		<p><b>B 8</b></p>	

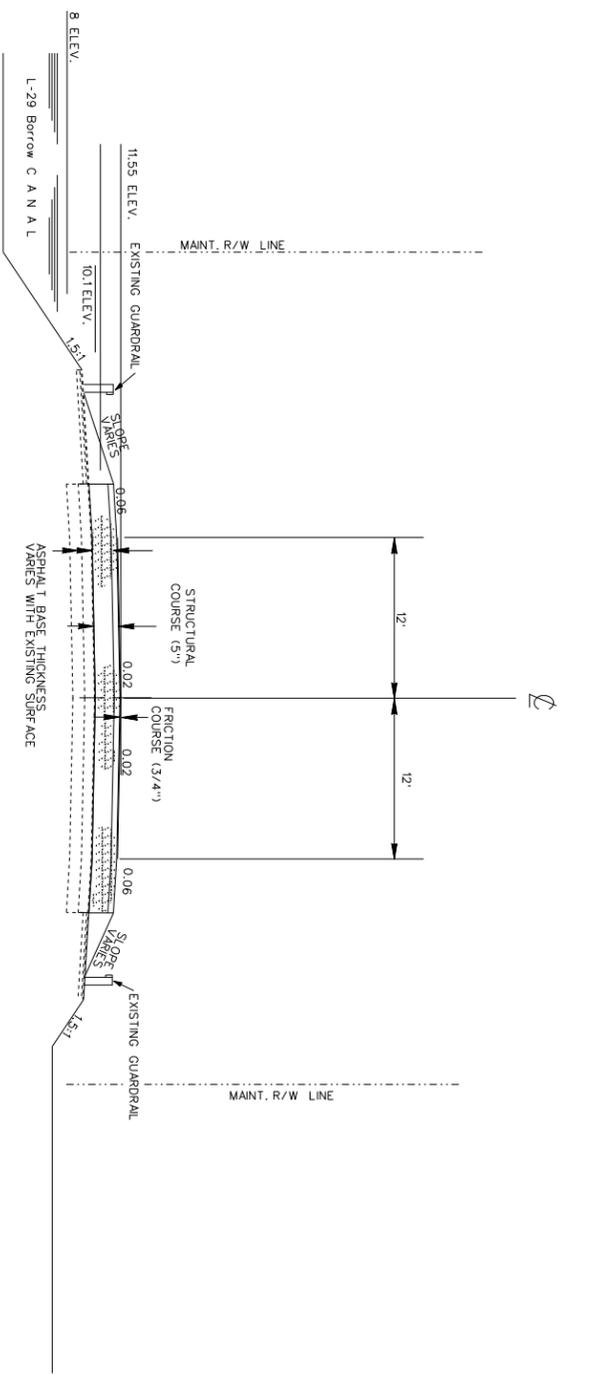

11.55 ELEVATION  
PROPOSED CROSSSECTION  
SCALE: 1"=350'

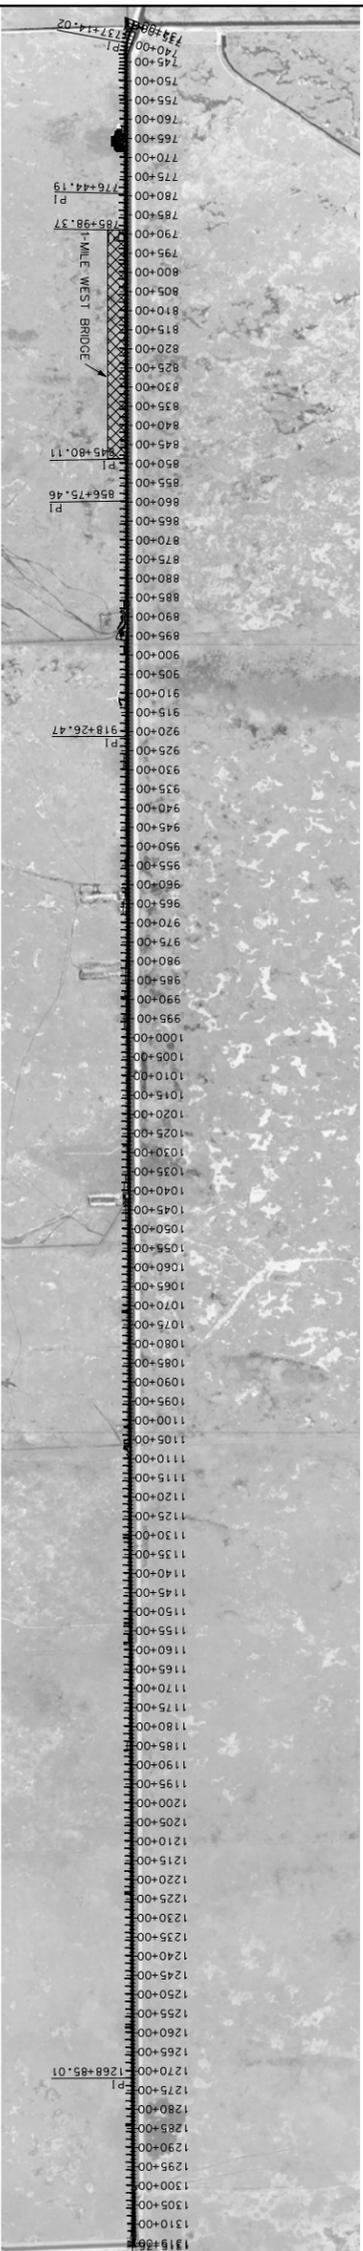

PLAN VIEW WEST BRIDGE  
11.55 ELEVATION  
SCALE: 1"=4000'

US Army Corps  
of Engineers  
Jacksonville District

DEPARTMENT OF THE ARMY  
JACKSONVILLE DISTRICT, CORPS OF ENGINEERS  
JACKSONVILLE, FLORIDA


Designed by:  
G.J.N.  
Dwn by:  
P.D.K.  
Ckd by:  
G.J.N.  
D.O. FILE NO.  
Dated:

File name:  
FIGURE A8.DGN  
Reference files:  
br dr DM.DGN  
ex 05-1580TM section.dgn  
T P 05-1580TM section.dgn  
05-1580TM.DGN


Modified Water Deliveries to Everglades Park  
TAMIAMI TRAIL  
LIMITED REEVALUATION REPORT  
ALTERNATIVE 3.2.2b  
TAMIAMI TRAIL ROADWAY AND TYPICAL SECTION

Scale: AS SHOWN  
FIGURE NO.

B  
9

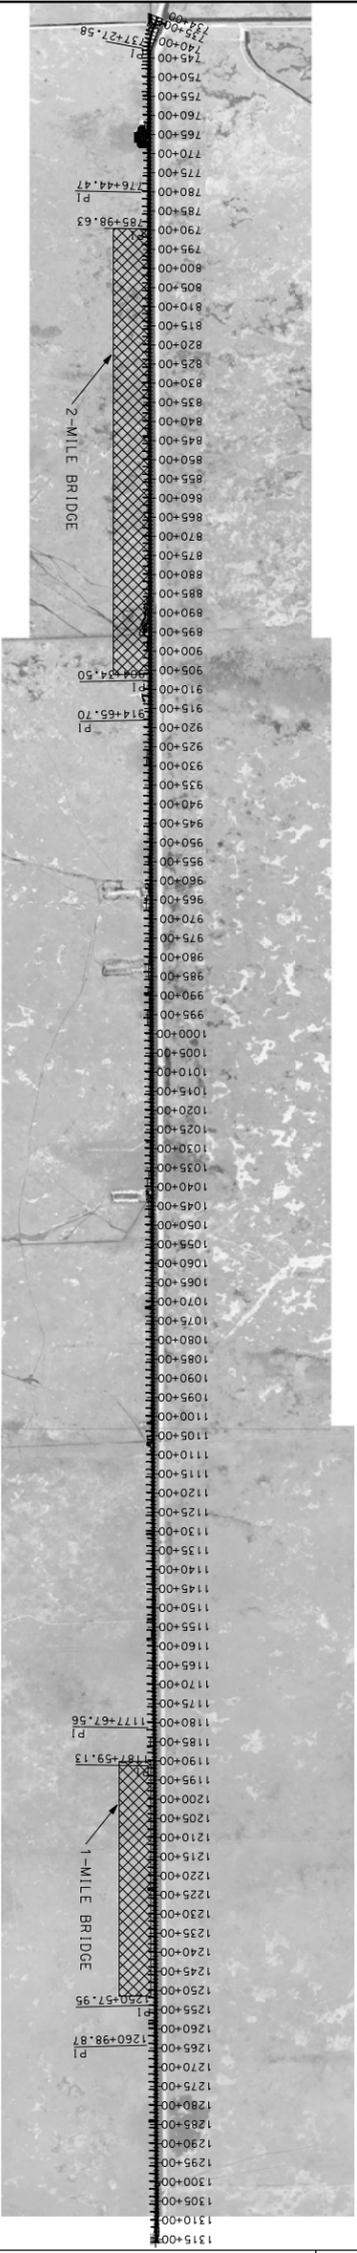


PLAN VIEW 2 AND 1 MILE BRIDGES  
SCALE: 1" = 350'

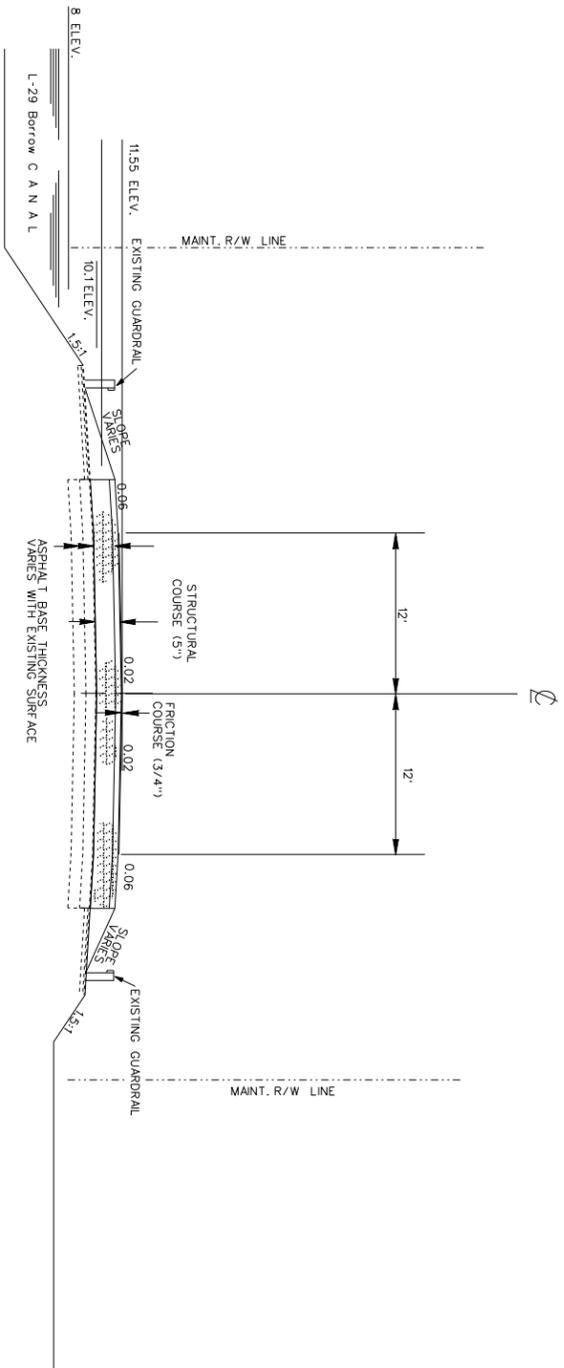


11.55 ELEVATION  
PROPOSED CROSSSECTION  
SCALE: 1" = 350'

<p>Modified Water Deliveries to Everglades Park TAMIAMI TRAIL LIMITED REEVALUATION REPORT</p> <p>ALTERNATIVE 3.2.3 TAMIAMI TRAIL ROADWAY AND TYPICAL SECTION</p>	<p>File name: FIGURE A9.DGN</p>	<p>Designed by: G.Z.R.</p>	<p>DEPARTMENT OF THE ARMY JACKSONVILLE DISTRICT, CORPS OF ENGINEERS JACKSONVILLE, FLORIDA</p>	
	<p>Reference files: brdrDM.DGN 05-158DTM.dgn existing crosssection.dgn</p>	<p>Dwn by: P.D.K. Ckd by: G.J.N.</p>		
<p>Scale: AS SHOWN</p>	<p>FIGURE NO. B 10</p>			

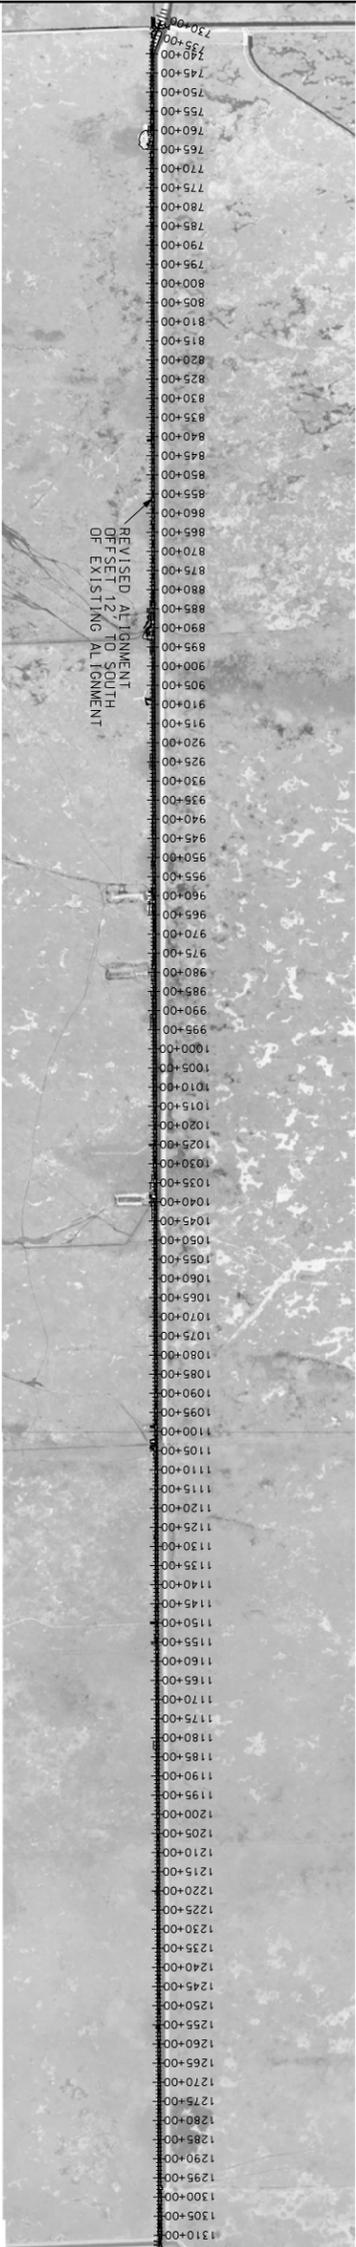

PLAN VIEW OFFSET ROADWAY  
ELEVATION 12.75'  
SCALE: 1"=4000'

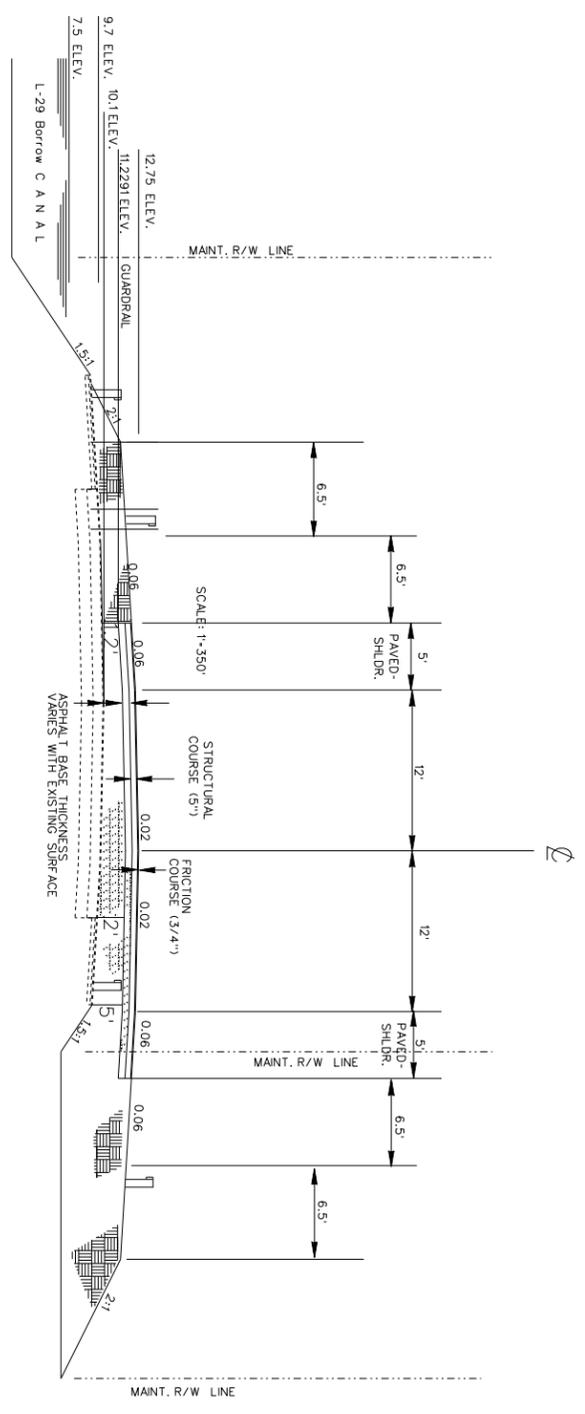

PROPOSED CROSSSECTION  
SCALE: 1"=.350'


Scale: AS SHOWN  
FIGURE NO. B 11

Modified Water Deliveries to Everglades Park  
TAMIAMI TRAIL  
**LIMITED REEVALUATION REPORT**  
ALTERNATIVE 4.1  
TAMIAMI TRAIL ROADWAY AND TYPICAL SECTION


File name: FIGURE A10.DGN	Designed by: G.J.N.
Reference files: brdrDM.DGN 05-158DTM.dgn existing crosssection.dgn	Dwn by: P.D.K.
	Ckd by: G.J.N.
	D.O.FILE NO.
	Dated:

DEPARTMENT OF THE ARMY  
JACKSONVILLE DISTRICT, CORPS OF ENGINEERS  
JACKSONVILLE, FLORIDA



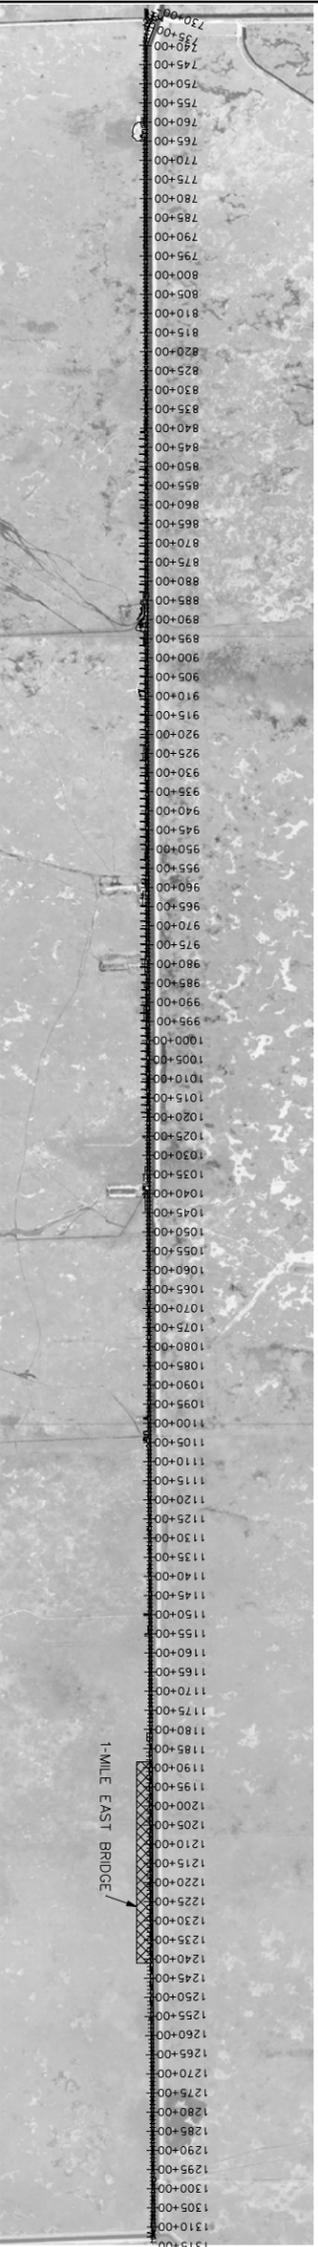

PLAN VIEW EAST BRIDGE  
12.75' ELEVATION  
SCALE: 1"=4000'

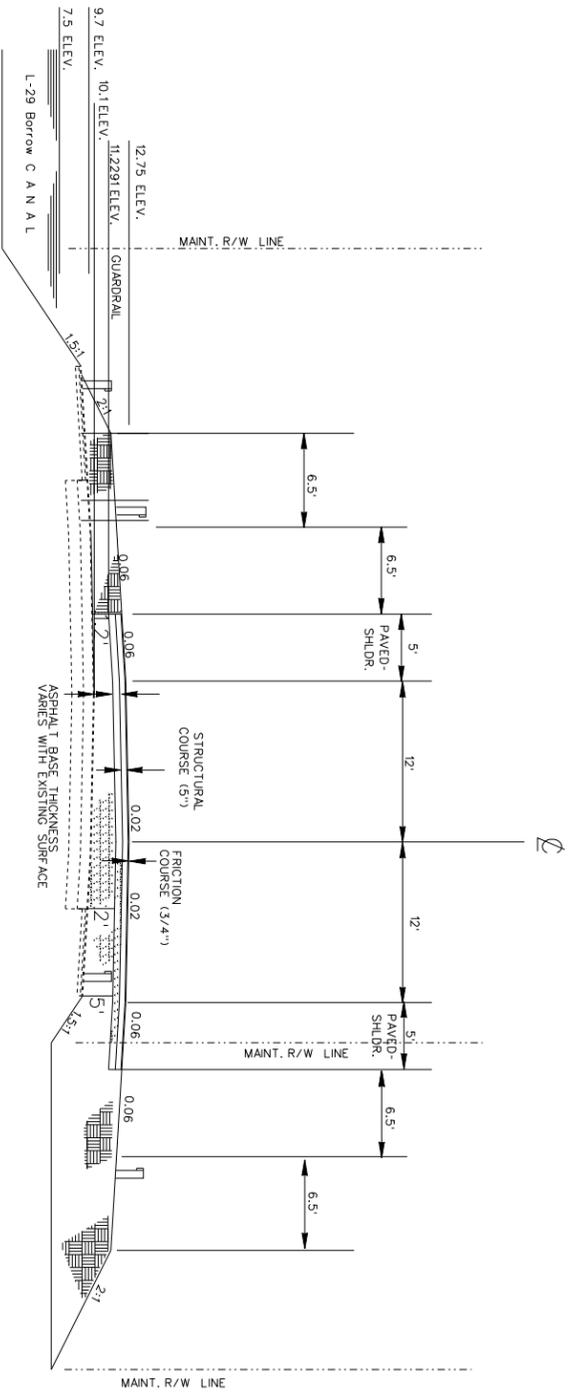

PROPOSED CROSSSECTION  
SCALE: 1"=350'

 US Army Corps  
of Engineers  
Jacksonville District

DEPARTMENT OF THE ARMY  
JACKSONVILLE DISTRICT, CORPS OF ENGINEERS  
JACKSONVILLE, FLORIDA


Designed by:  
G.J.N.  
Dwn by:  
P.D.K.  
Ckd by:  
G.J.N.  
D.O. FILE NO.  
Dated:

File name:  
FIGURE A12  
Reference files:  
brdrDM.DGN  
05-158DTM.dgn  
existing crosssection.dgn


Modified Water Deliveries to Everglades Park  
TAMIAMI TRAIL  
LIMITED REEVALUATION REPORT  
ALTERNATIVE 4.2.2a  
TAMIAMI TRAIL ROADWAY AND TYPICAL SECTION

Scale:  
FIGURE NO.

B 12

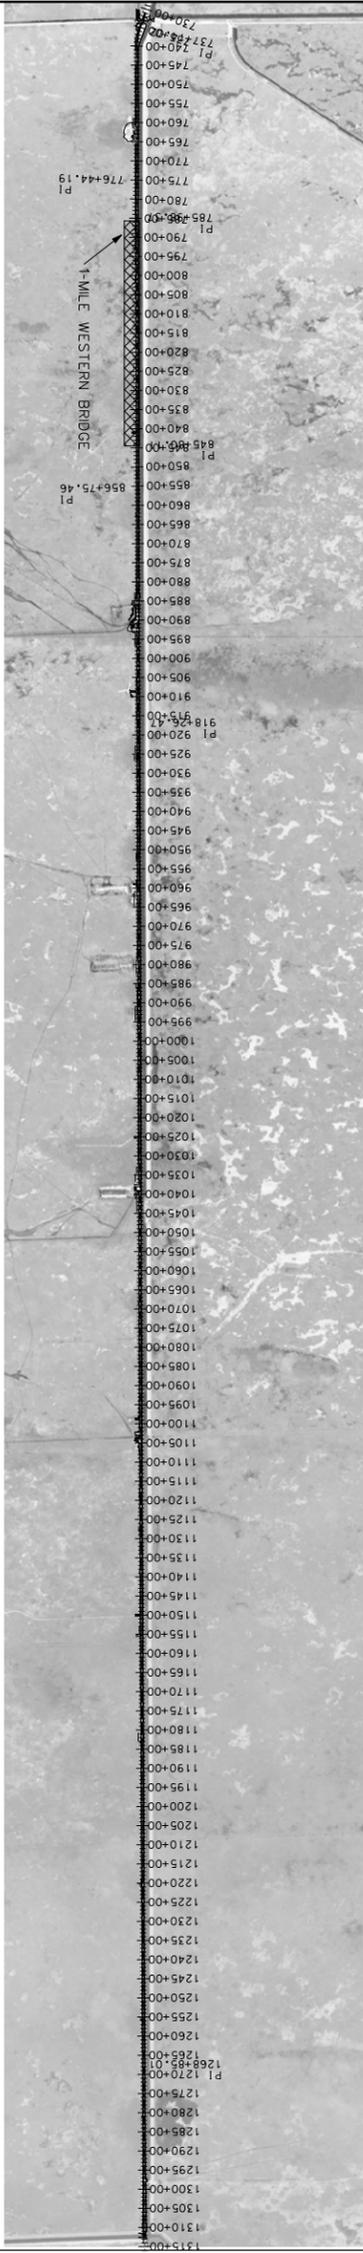

PLAN VIEW WITH WESTERN BRIDGE  
ELEVATION 12.75  
SCALE: 1"=4000'

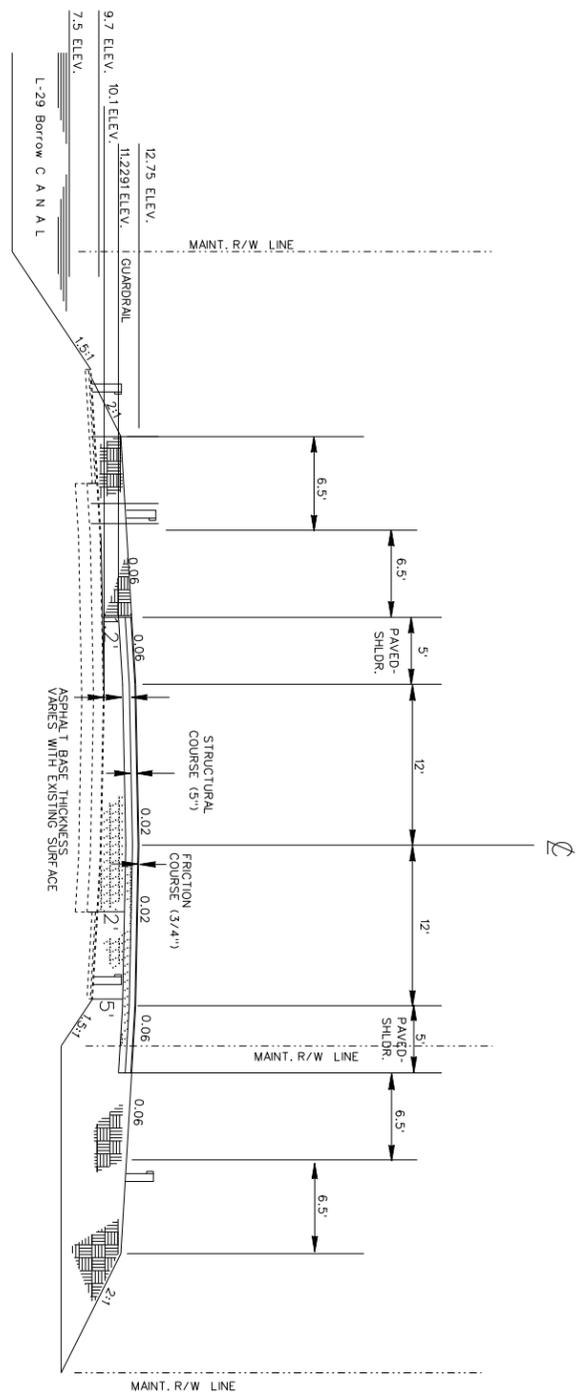

ELEVATION 12.75  
PROPOSED CROSSSECTION  
SCALE: 1"=350'

Scale: AS SHOWN  
FIGURE NO.  
B 13


Modified Water Deliveries to Everglades Park  
TAMIAMI TRAIL  
LIMITED REEVALUATION REPORT  
ALTERNATIVE 4.2.2b  
TAMIAMI TRAIL ROADWAY AND TYPICAL SECTION

File name:  
FIGURE A13.DGN  
Reference files:  
brdrDM.DGN  
05-158DTM.dgn  
existing crosssection.dgn


Designed by:  
G.J.N.  
Dwn by:  
P.D.K.  
Ckd by:  
G.J.N.  
D.O.FILE NO.  
Dated:

DEPARTMENT OF THE ARMY  
JACKSONVILLE DISTRICT, CORPS OF ENGINEERS  
JACKSONVILLE, FLORIDA



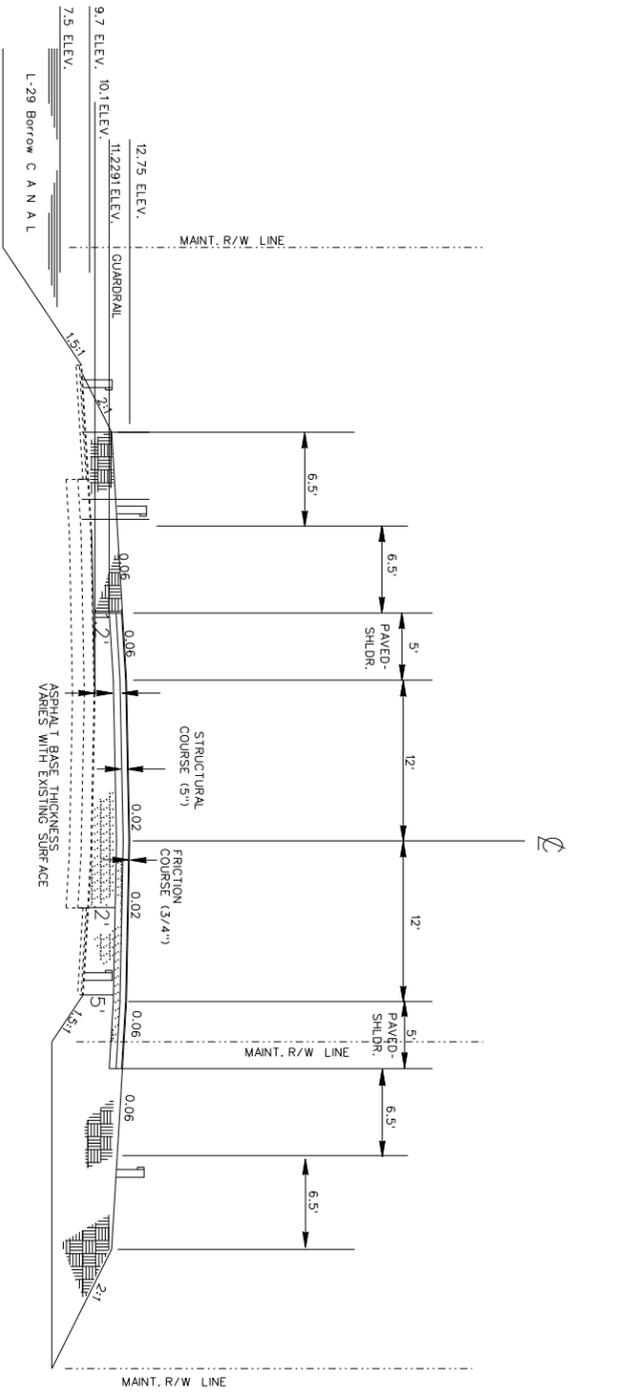

ELEVATION 12.75'  
 PROPOSED CROSSSECTION  
 SCALE: 1"=350'

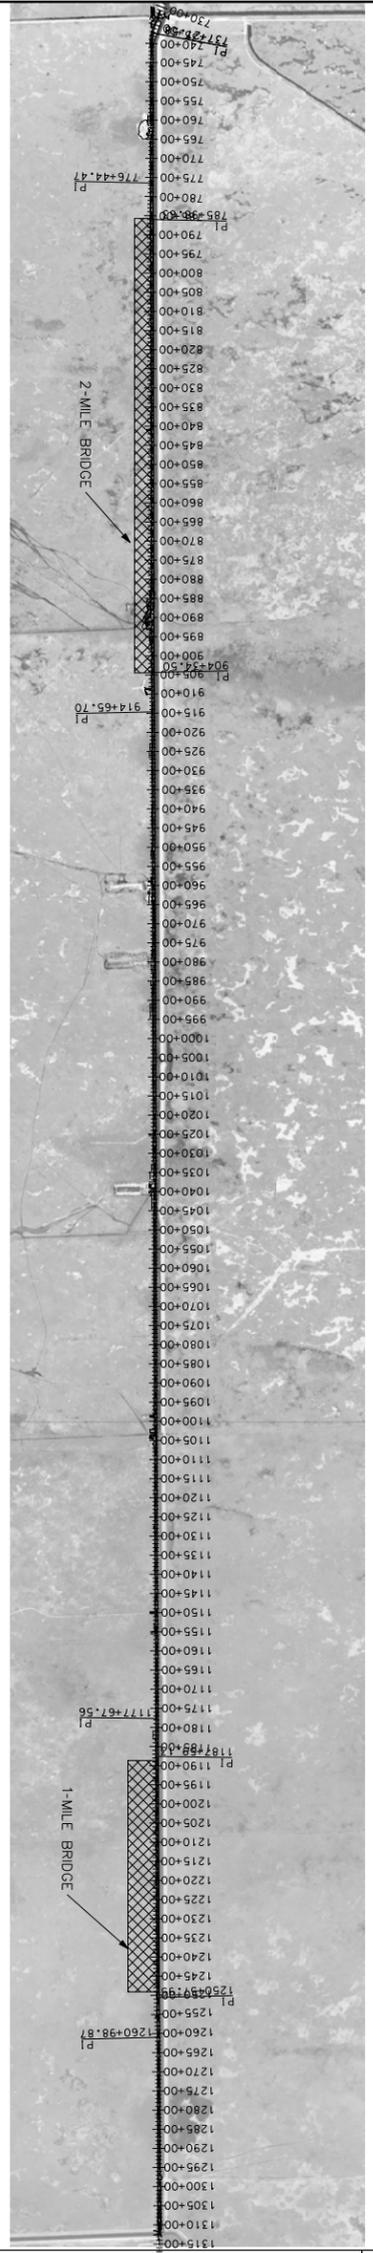

PLAN VIEW 2 AND 1-MILE BRIDGE  
 ELEVATION 12.75'  
 SCALE: 1"=4000'



DEPARTMENT OF THE ARMY  
 JACKSONVILLE DISTRICT, CORPS OF ENGINEERS  
 JACKSONVILLE, FLORIDA


Designed by:  
 G.J.N.  
 Dwn by:  
 P.D.K.  
 Ckd by:  
 G.J.N.  
 D.O.FILE NO.  
 Dated:

File name:  
 FIGURE A14.DGN  
 Reference files:  
 brdrDM.DGN  
 05-158DTM.dgn  
 existing crossection.dgn


Modified Water Deliveries to Everglades Park  
 TAMIAMI TRAIL  
 LIMITED REEVALUATION REPORT  
 ALTERNATIVE 4.2.3  
 TAMIAMI TRAIL ROADWAY AND TYPICAL SECTION

Scale: AS SHOWN  
 FIGURE NO.

B 14

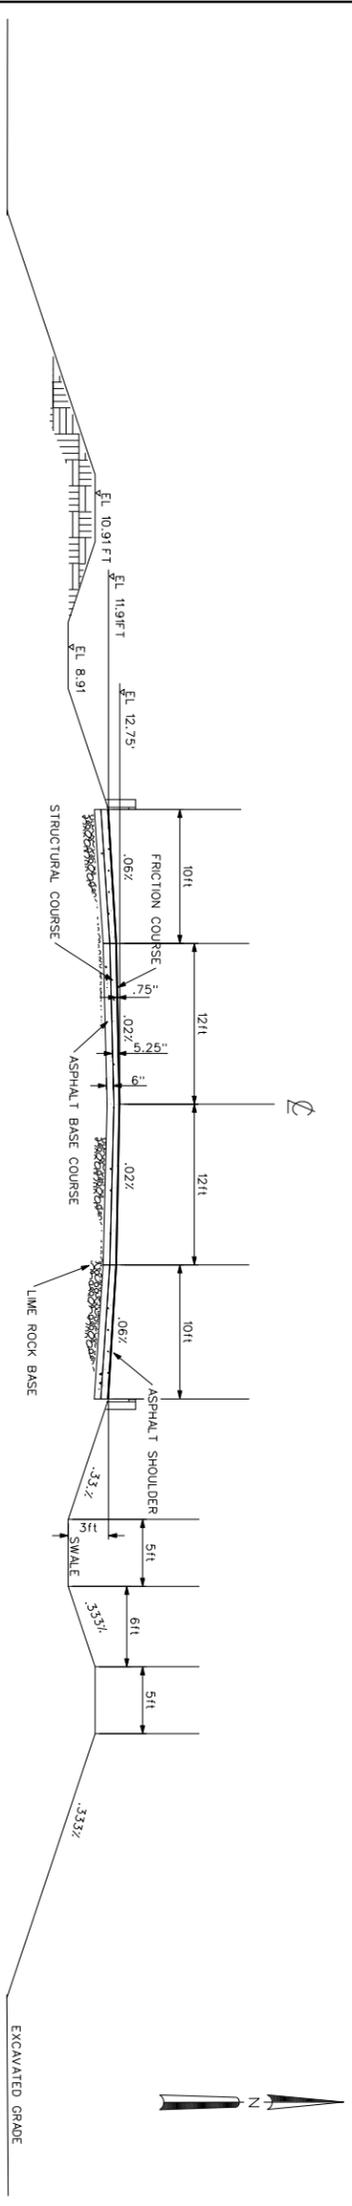

NORTHERN ALIGNMENT  
TYPICAL SECTION  
SCALE: 1"=350'

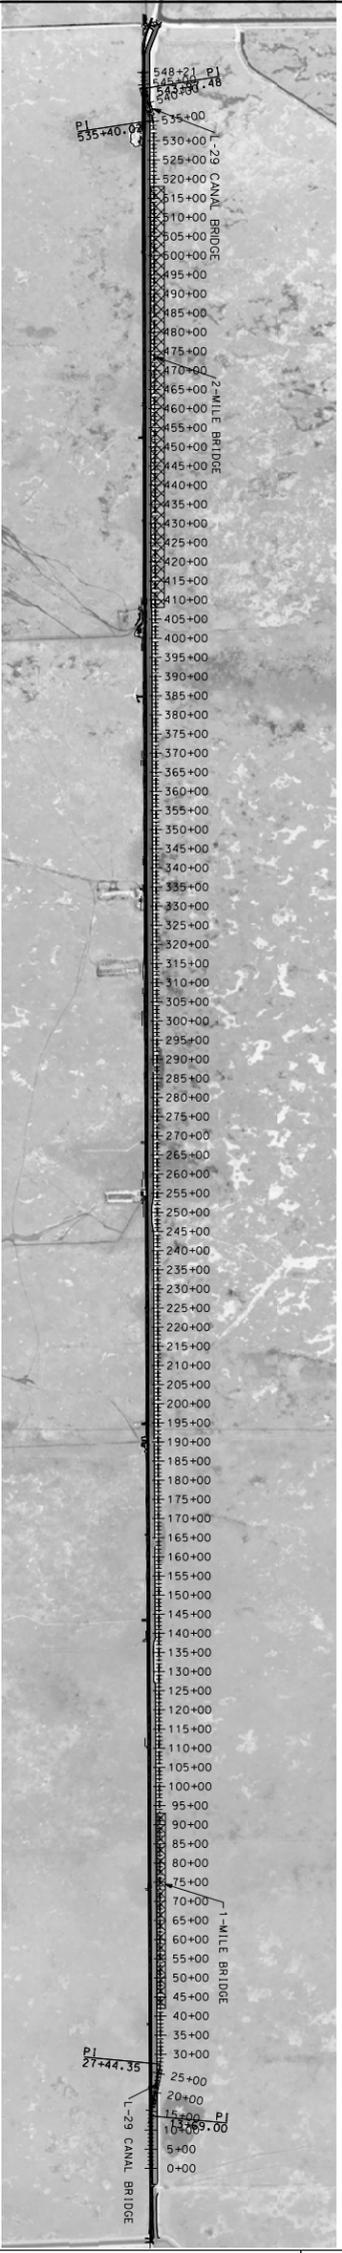

PLAN VIEW  
NORTHERN ALIGNMENT  
SCALE: 1"=4000'



DEPARTMENT OF THE ARMY  
JACKSONVILLE DISTRICT, CORPS OF ENGINEERS  
JACKSONVILLE, FLORIDA


Designed by:  
G.J.N.  
Dwn by:  
P.D.K.  
Ckd by:  
G.J.N.  
D.O. FILE NO.  
Dated:

File name:  
FIGURE A16.DGN  
Reference files:  
brdrDM.DGN  
05-158DTM.dgn  
existing crosssection.dgn  
05-158CANAL.dgn  
north L29 roadway.dgn


Modified Water Deliveries to Everglades Park  
TAMIAMI TRAIL  
LIMITED REEVALUATION REPORT  
ALTERNATIVE 5.1  
NORTHERN ALIGNMENT AND TYPICAL SECTION

Scale: AS SHOWN  
FIGURE NO.

B 15

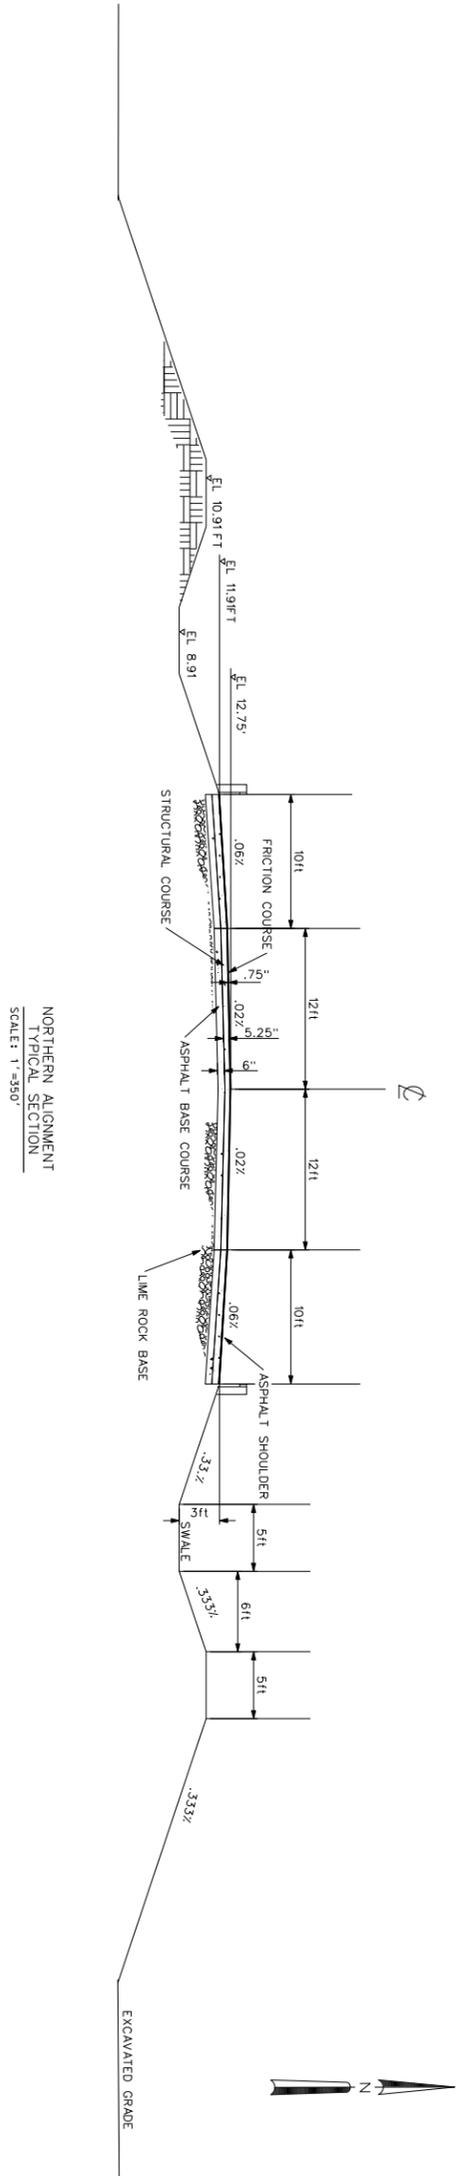


NORTHERN ALIGNMENT  
TYPICAL SECTION  
SCALE: 1"=350'

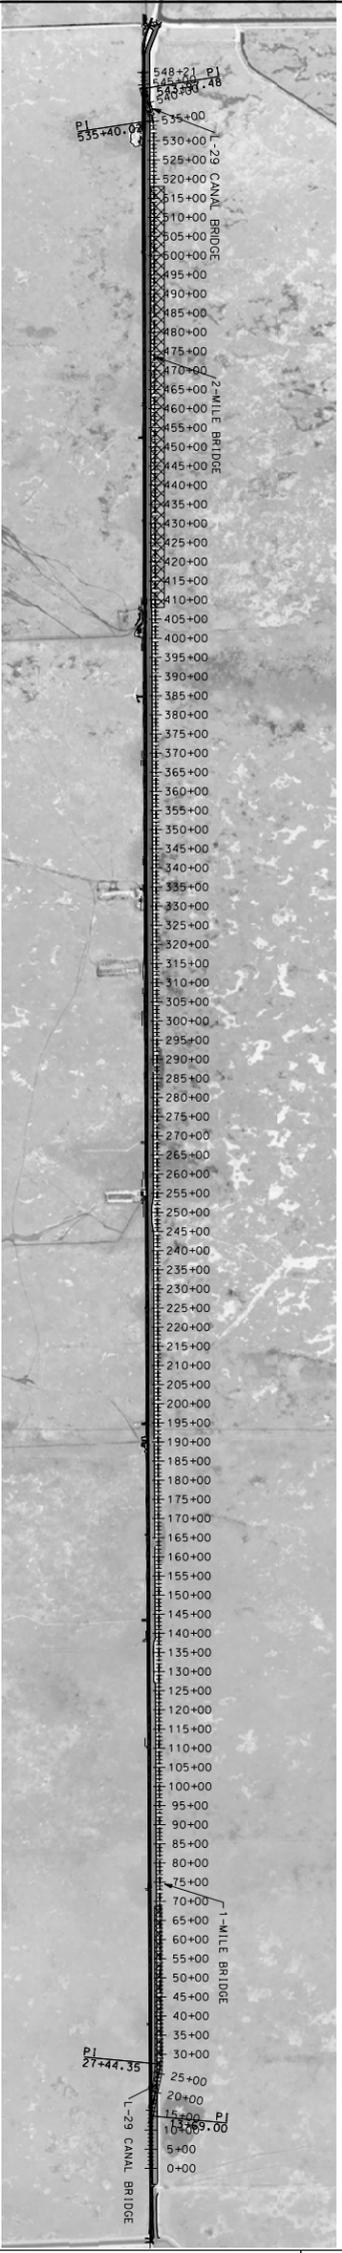

PLAN VIEW 1 MILE BRIDGE  
NORTHERN ALIGNMENT  
SCALE: 1"=4000'

<p>Modified Water Deliveries to Everglades Park TAMIAMI TRAIL <b>LIMITED REEVALUATION REPORT</b></p> <p>ALTERNATIVE 5.2 NORTHERN ALIGNMENT AND TYPICAL SECTION</p>	<p>File name: FIGURE A16.DGN</p>	<p>Designed by: G.J.N.</p>	<p>DEPARTMENT OF THE ARMY JACKSONVILLE DISTRICT, CORPS OF ENGINEERS JACKSONVILLE, FLORIDA</p>	<p>US Army Corps of Engineers Jacksonville District</p>
	<p>Reference files: brdrDM.DGN 05-158DTM.dgn existing crosssection.dgn 05-158CANAL.dgn north L29 roadway.dgn</p>	<p>Dwn by: P.D.K.</p> <p>Ckd by: G.J.N.</p> <p>D.O. FILE NO. Dated:</p>		
<p>Scale: AS SHOWN</p>	<p>FIGURE NO.</p>		<p><b>B 16</b></p>	

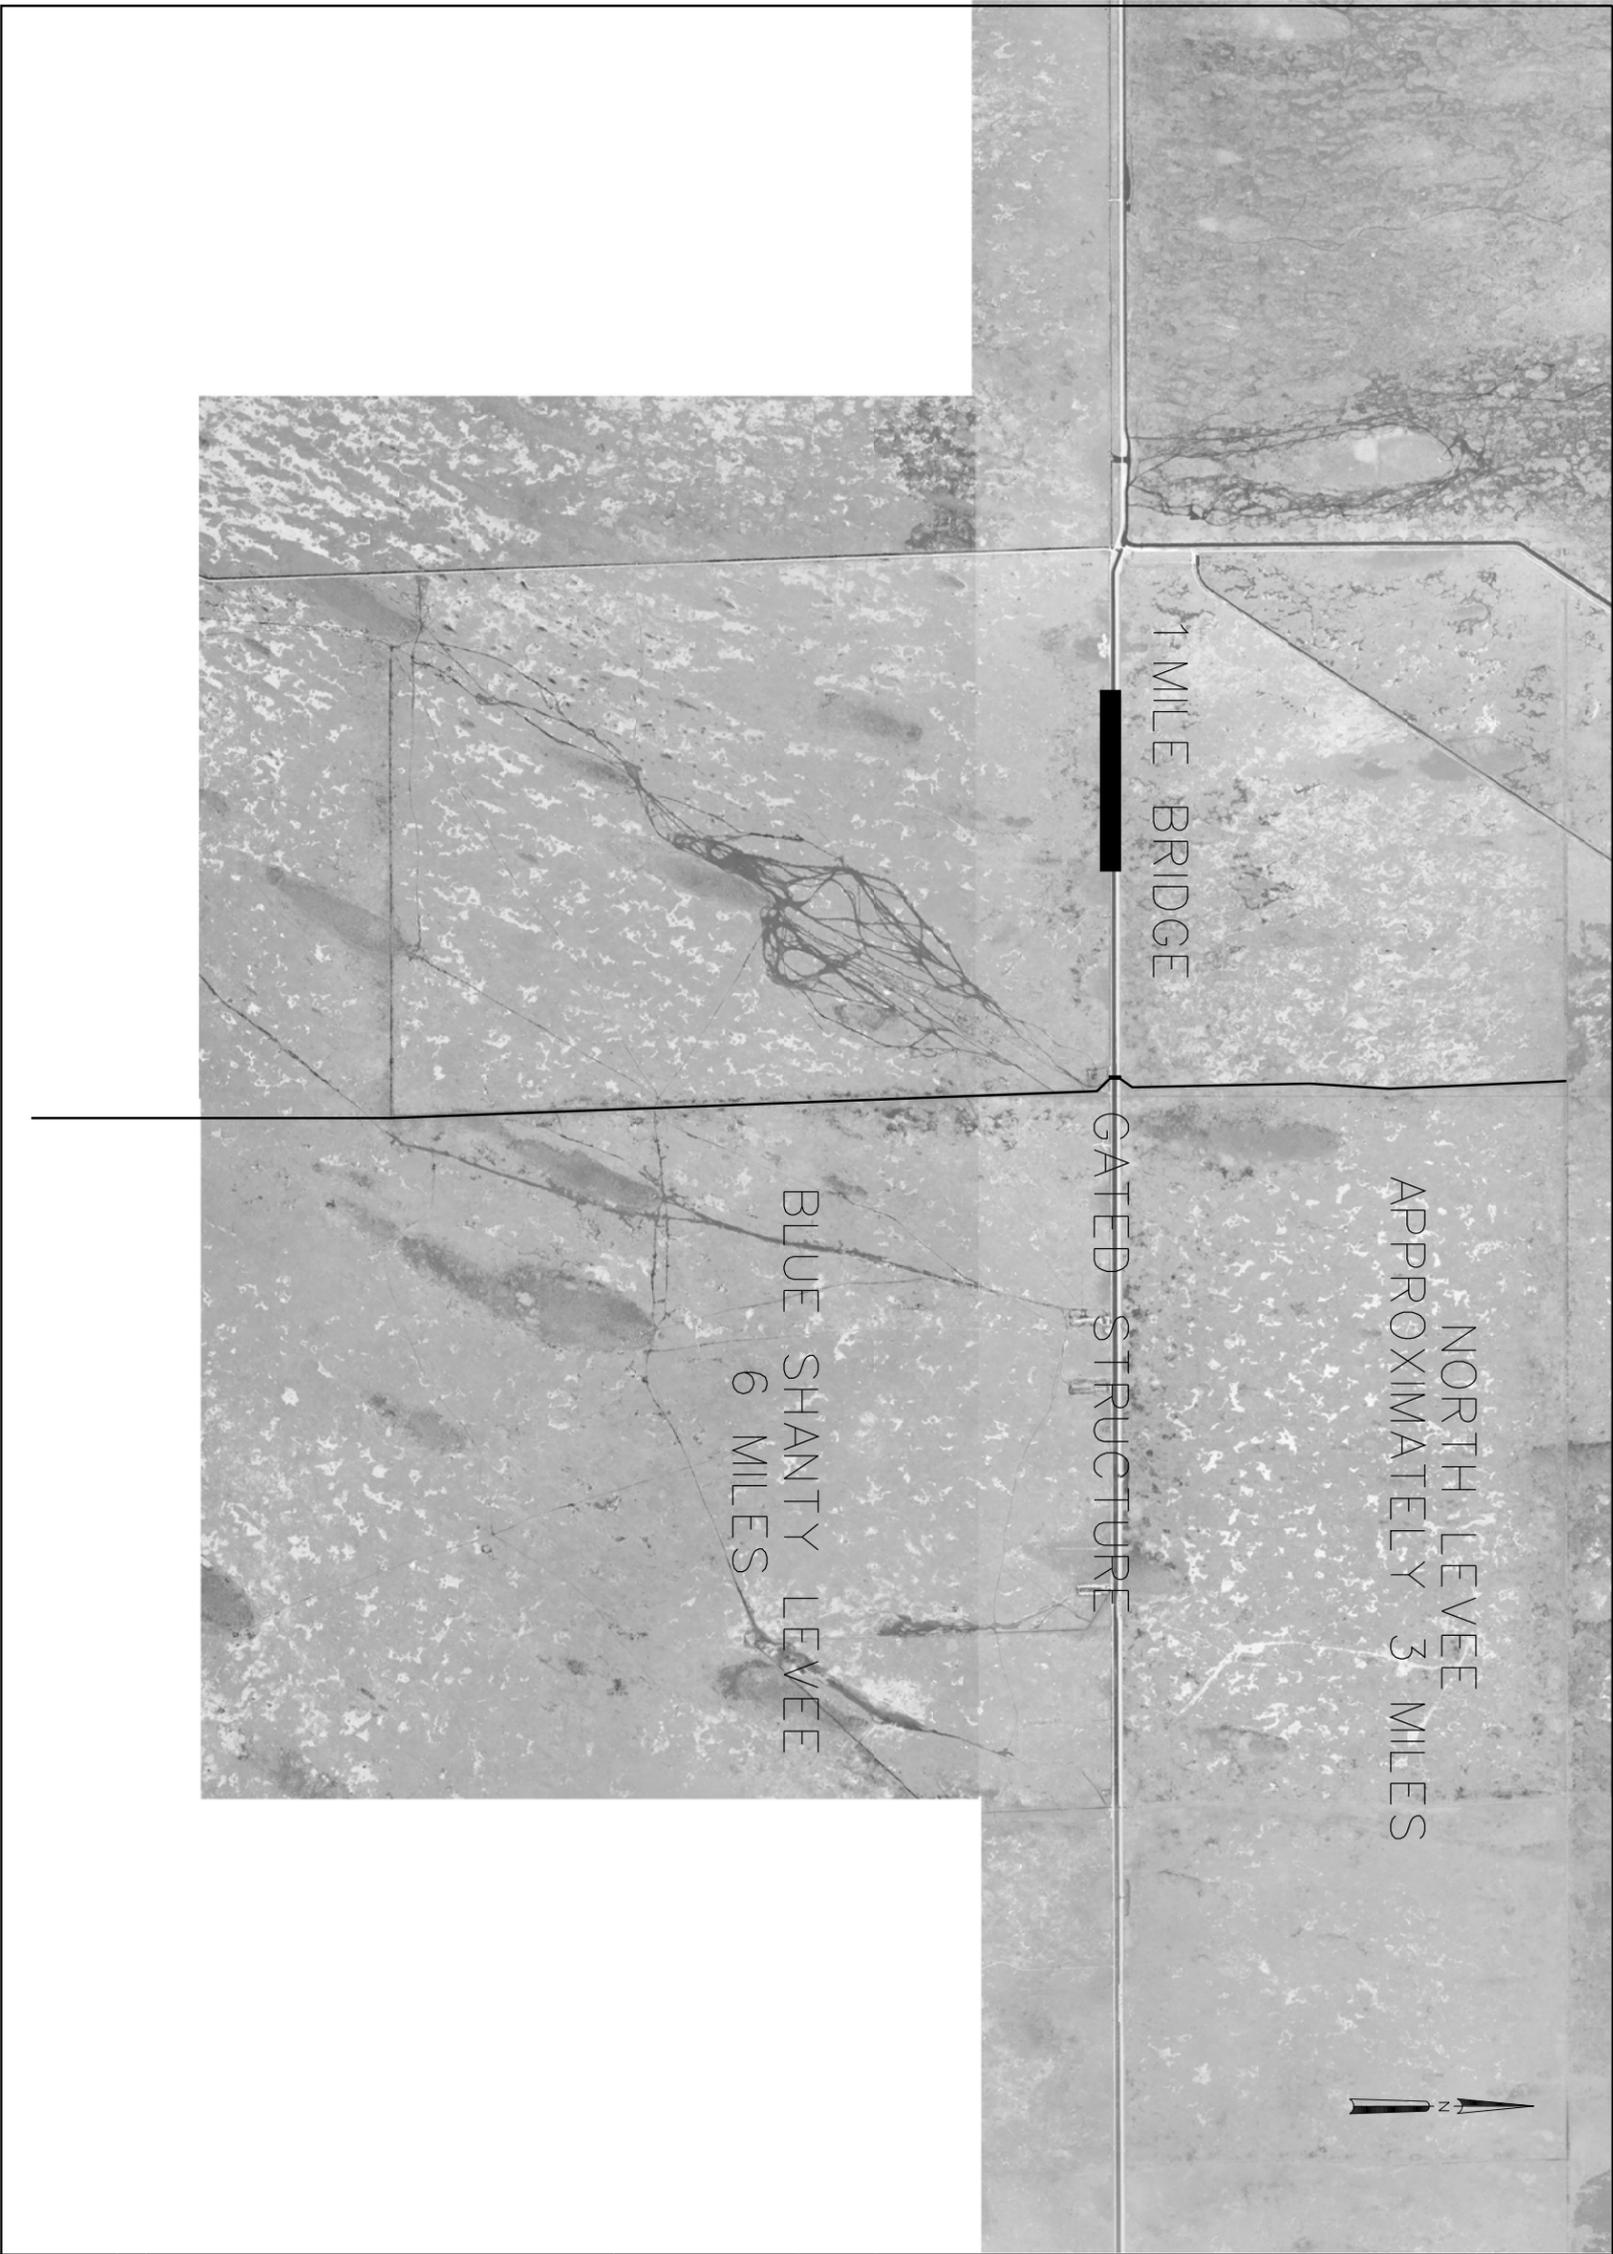

  
 US Army Corps  
 of Engineers  
 Jacksonville District

DEPARTMENT OF THE ARMY  
 JACKSONVILLE DISTRICT, CORPS OF ENGINEERS  
 JACKSONVILLE, FLORIDA

Designed by: G.J.N.	D.O.FILE NO.
Dwn by: P.D.K.	
Ckd by: G.J.N.	
Dated:	

File name: Alt 5-3.DGN
Reference files: brdrDM.DGN 05-158DTM.dgn existing crosssection.dgn

Modified Water Deliveries to Everglades Park  
 TAMIAMI TRAIL  
**LIMITED REEVALUATION REPORT**  
  
 ALTERNATIVE 5.3 AND 5.4  
 TAMIAMI TRAIL ROADWAY

Scale:  
 FIGURE NO.  
**B 17**

This page intentionally left blank