


**NOTES:**


1. REMOVE EXISTING DEODAR CEDAR TREE AND GRIND STUMP IF POSSIBLE. USE CAUTION AND CONTACT UTILITY LOCATOR COMPANY PRIOR TO STARTING WORK, AS ELECTRICAL LINE HAS BEEN IDENTIFIED 9 FEET +/- FROM THE BACK OF THE SIDEWALK ADJACENT TO MASS. AVE., NW ON LAWN SIDE AND APPROXIMATELY 4 FEET FROM THE BASE OF THE TREE TRUNK.
2. REMOVE ENGLISH IVY FOUND THROUGHOUT THE SHRUB BED AND REPLACE WITH 300 SWEET WOODRUFF IN SHADED AREAS AT THE BASE OF SHRUBS AND UNDER TREE CANOPIES.
3. INSTALL TAXUS BACCATA 'FASITIGIATA' AS BACKDROP TO STATUE. COLUMNAR IRISH YEW TO BE GROWN TO A HEIGHT OF 12 FEET WITH A DIAMETER OF 8 FEET. COLUMNAR IRISH YEWS ARE TO BE SHEARED AND MAINTAINED AS INDIVIDUAL COLUMNAR SHAPED SMALL TREES AND SHALL NOT INTERFERE WITH STATUE. NOTE THAT THE STATUE AND PEDESTAL EQUAL A HEIGHT OF 12'-0".
4. IF THE DEODAR CEDAR TREE STUMP CANNOT BE GROUND, IT MAY BE NECESSARY TO DELAY PLANTING ONE YEW UNTIL THE STUMP DECAYS, ALLOWING ROOM FOR THE INSTALLATION OF THE NEW PLANT.
5. REPLANT MISSING OTTO LUYKEN LAURELS THROUGHOUT THE SHRUB BED AND PRUNE EXISTING LAURELS AS NEEDED TO PROMOTE HEALTHY GROWTH AND NEATEN THE APPEARANCE OF THE SHRUBS.
6. REMOVE EXISTING JUNIPER AND REPLACE WITH OTTO LUYKEN LAUREL.
7. PRUNE EXISTING YOSHINO CHERRY TO REMOVE SUCKERS AND DEAD WOOD.
8. AERATE AND OVERSEED LAWN AREA WITH TALL FESCUE GRASS SEED AND FERTILIZE THE LAWN EACH FALL.
9. POWER WASH, SAND AND RE-STAIN WOOD BENCH SLATS AND REPLACE ANY SLATS AND SUPPORT BRACES THAT ARE ROTTEN.
10. INSPECT WATER METER AND QUICK COUPLER CONNECTION AND REPAIR/REPLACE AS NEEDED.
11. THE LOCATION OF ALL PLANT MATERIAL IS SUBJECT TO ADJUSTMENT ON SITE BY LANDSCAPE ARCHITECT.
12. FUTURE LOCATION FOR WAYSIDE SIGN.

**PLANT MATERIAL LIST 2015**

Key	Quant.	Botanical Name	Common Name	Size
TB	3	Taxus baccata 'Fasitigiata'	Columnar Irish Yew	8-10', B&B, Specimen, full to ground
PL	100	Prunus laurocerasus 'Otto Luyken'	Otto Luyken Laurel	24", 3 gallon cont.
GO	300	Galium odoratum	Sweet Woodfuff	1 qt. cont.

**LEGEND**

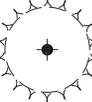-  EXISTING TREE
-  TREE TO BE PLANTED
-  TREE TO BE REMOVED AND REPLACED
-  D.C. STREET TREE TO BE PLANTED BY D.C. GOVERNMENT

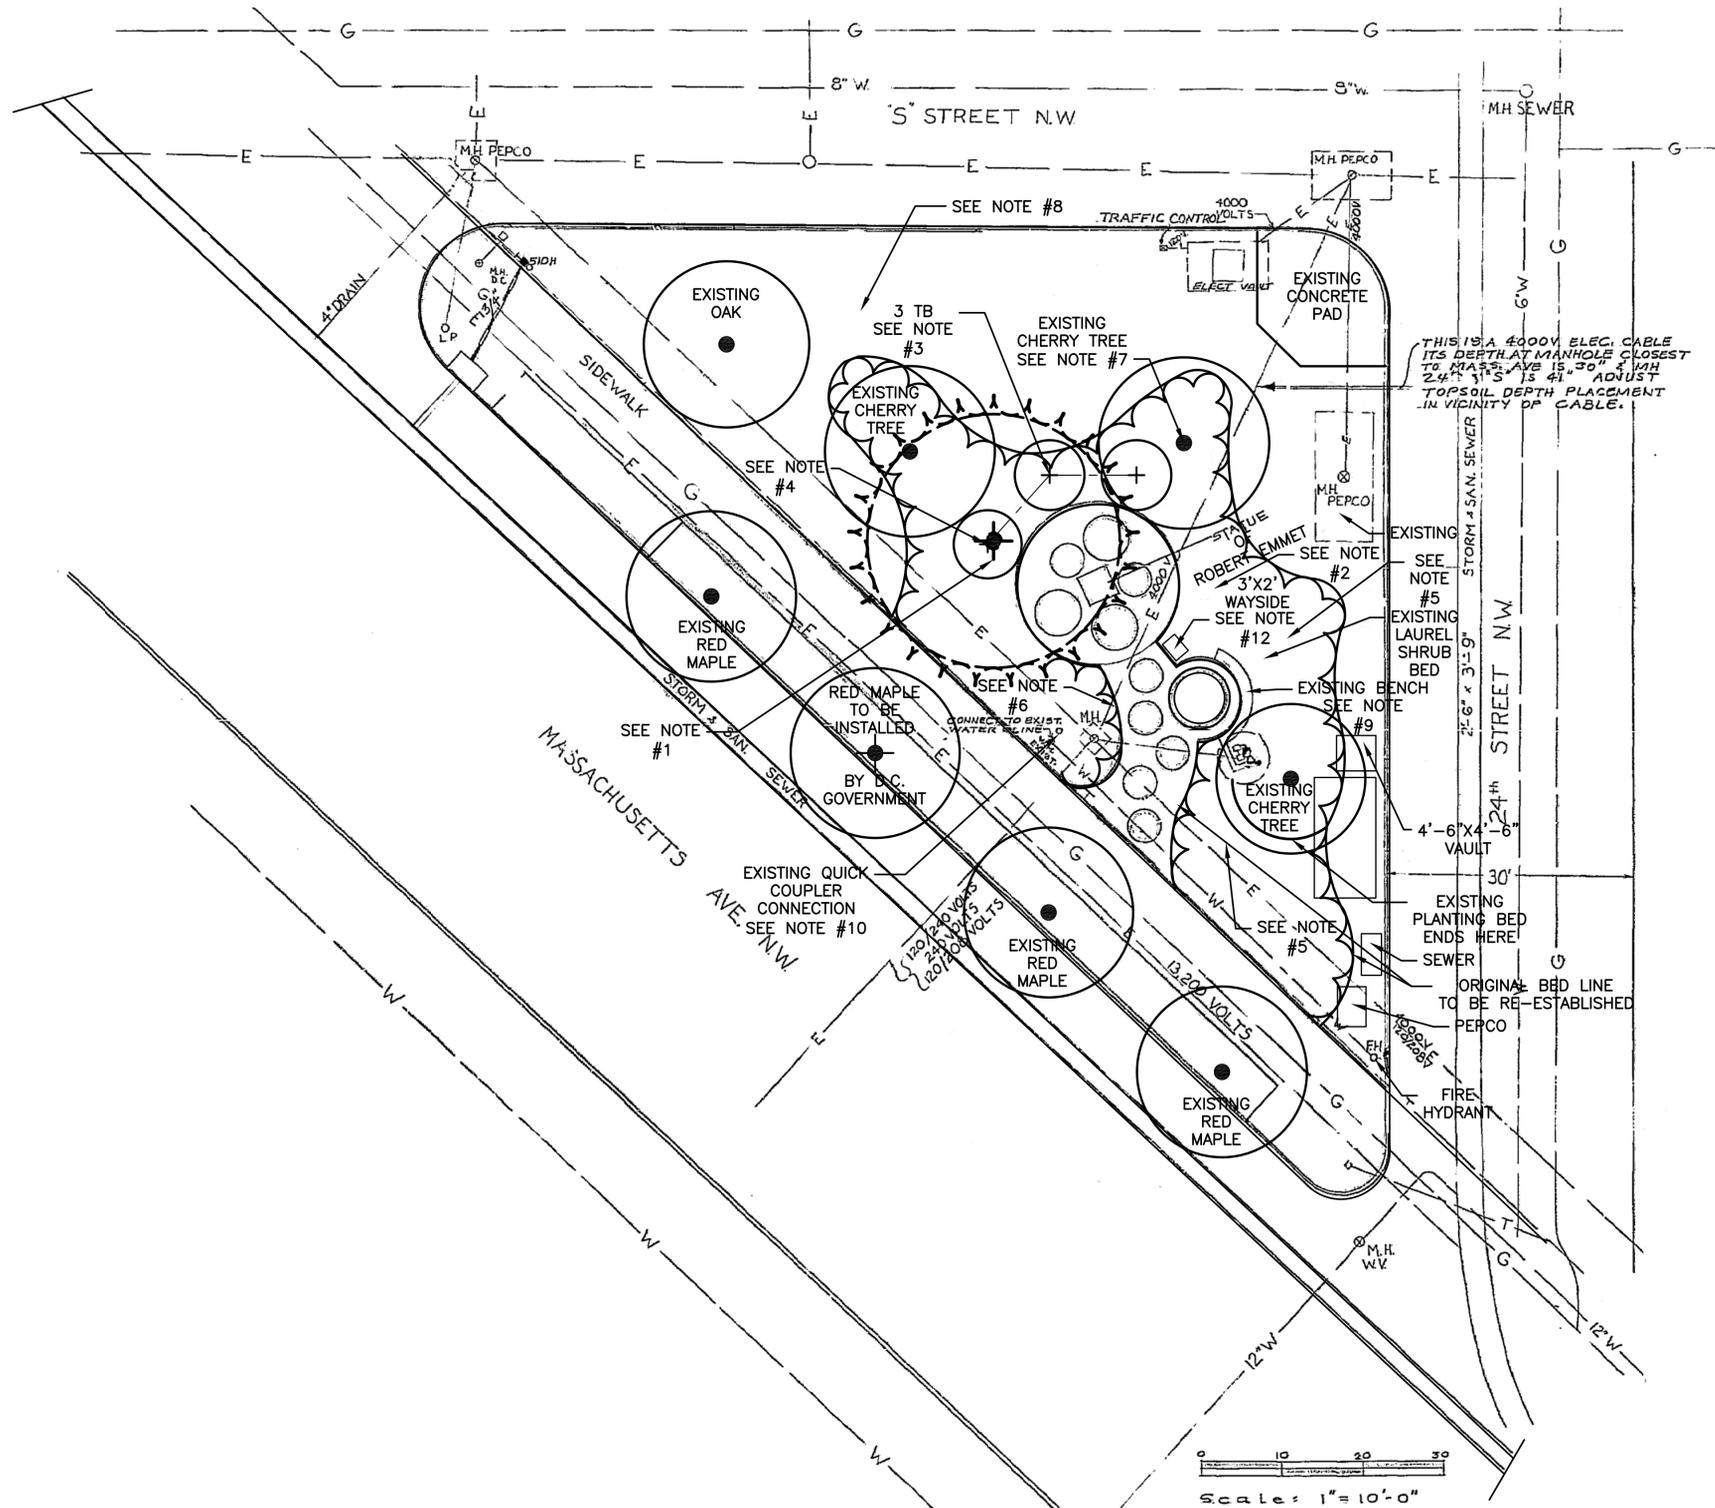

A/E FIRM	Mark	Sheet	REVISION	Date	Initial	LA-1 SUB SHEET NUMBER	UNITED STATES DEPARTMENT OF THE INTERIOR NATIONAL PARK SERVICE - NATIONAL CAPITAL REGION LANDS, PLANNING AND DESIGN OFFICE	MM DESIGNED KS DRAWN MM CHECKED	
LANDSCAPE PLAN TITLE OF DRAWING							EMMET PARK LANDSCAPE REHABILITATIONS TITLE OF PROJECT U.S. RESERVATION 302 AT MASS. AVE AND S ST., NW LOCATION WITHIN PARK ROCK CREEK PARK NAME OF PARK	DWG. NO. DWG1 DWG2 DATE DATE SHEET 1 OF 2	