


- LEGEND**
- EXISTING BUILDING / STRUCTURE
 - WALL
 - GRAVEL
 - CONCRETE PAVING
 - ASPHALT PAVING
 - BRICK PAVERS
 - SOCIAL TRAIL
 - WOOD FENCE
 - SPLIT RAIL FENCE
 - SWALE
 - CULVERT
 - EXISTING TREE
 - EXISTING TREE TO BE REMOVED
 - PROPOSED ADDITION
 - NEW PAVEMENT
 - REPAIR VEGETATION


- 1** Modify Amphitheater
 - Remove Stucco Wall*
 - New Wall
 - New Trail
 - Remove Trees (2)*
- 2** Proposed Addition (B)
- 3** Proposed Entrance
 - New Entrance Walk
 - Realign Walks
 - Revise Plantings
 - Remove Seatwall
 - Remove Tree (1)
- 4** Realign Saddle Rock Trail

*Contributing Feature

B

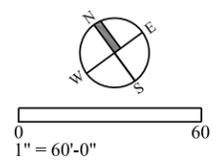

<p>MAY 2016</p> <p>UNITED STATES DEPARTMENT OF THE INTERIOR</p> <p>SCOTTS BLUFF NATIONAL MONUMENT CCC COMPLEX</p>	<p>TITLE OF PROJECT VISITOR CENTER REHABILITATION / EXPANSION</p> <p>TITLE OF DRAWING ALTERNATIVE - B</p> <p>NAME OF PARK SCOTTS BLUFF NATIONAL MONUMENT</p> <p>REGION COUNTY STATE MIDWEST SCOTTS BLUFF NEBRASKA</p>
---	--

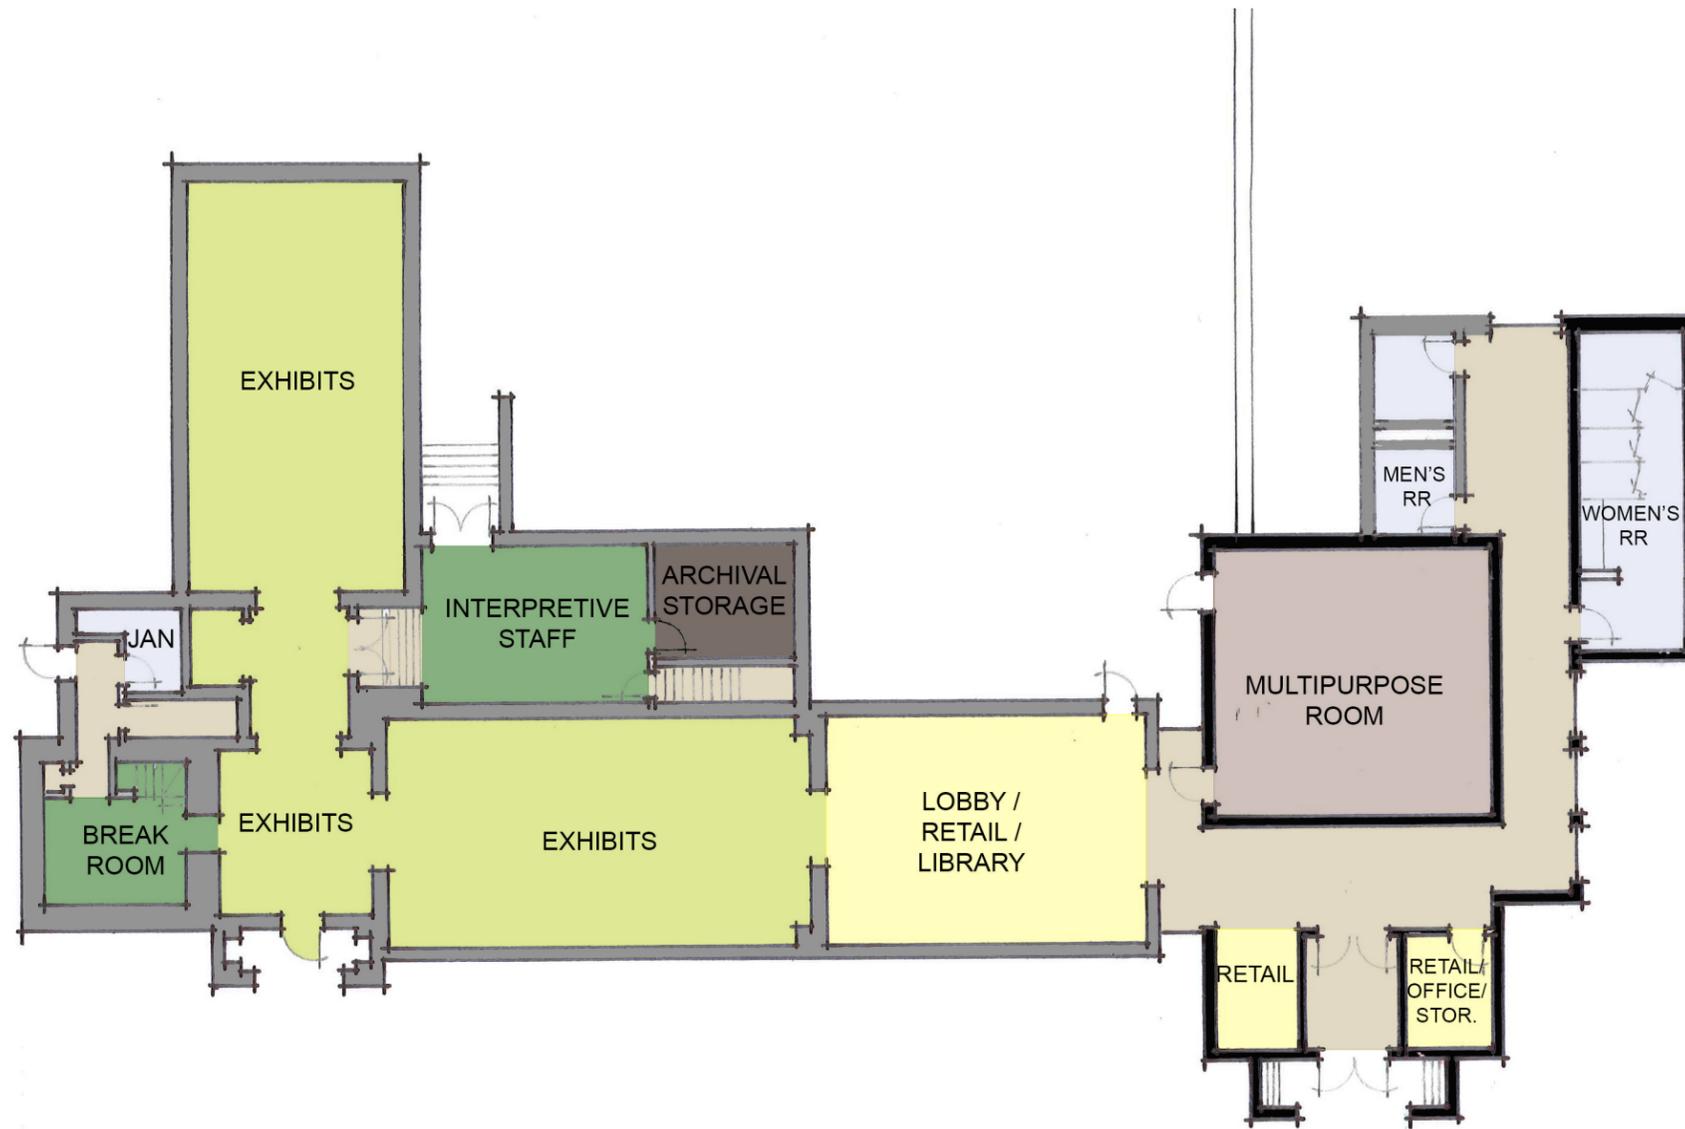


B



MAY 2016
UNITED STATES
DEPARTMENT OF THE INTERIOR
SCOTTS BLUFF NATIONAL MONUMENT
CCC COMPLEX

TITLE OF PROJECT
VISITOR CENTER REHABILITATION / EXPANSION
TITLE OF DRAWING
ALTERNATIVE - B
NAME OF PARK
SCOTTS BLUFF NATIONAL MONUMENT
REGION COUNTY STATE
MIDWEST SCOTTS BLUFF NEBRASKA

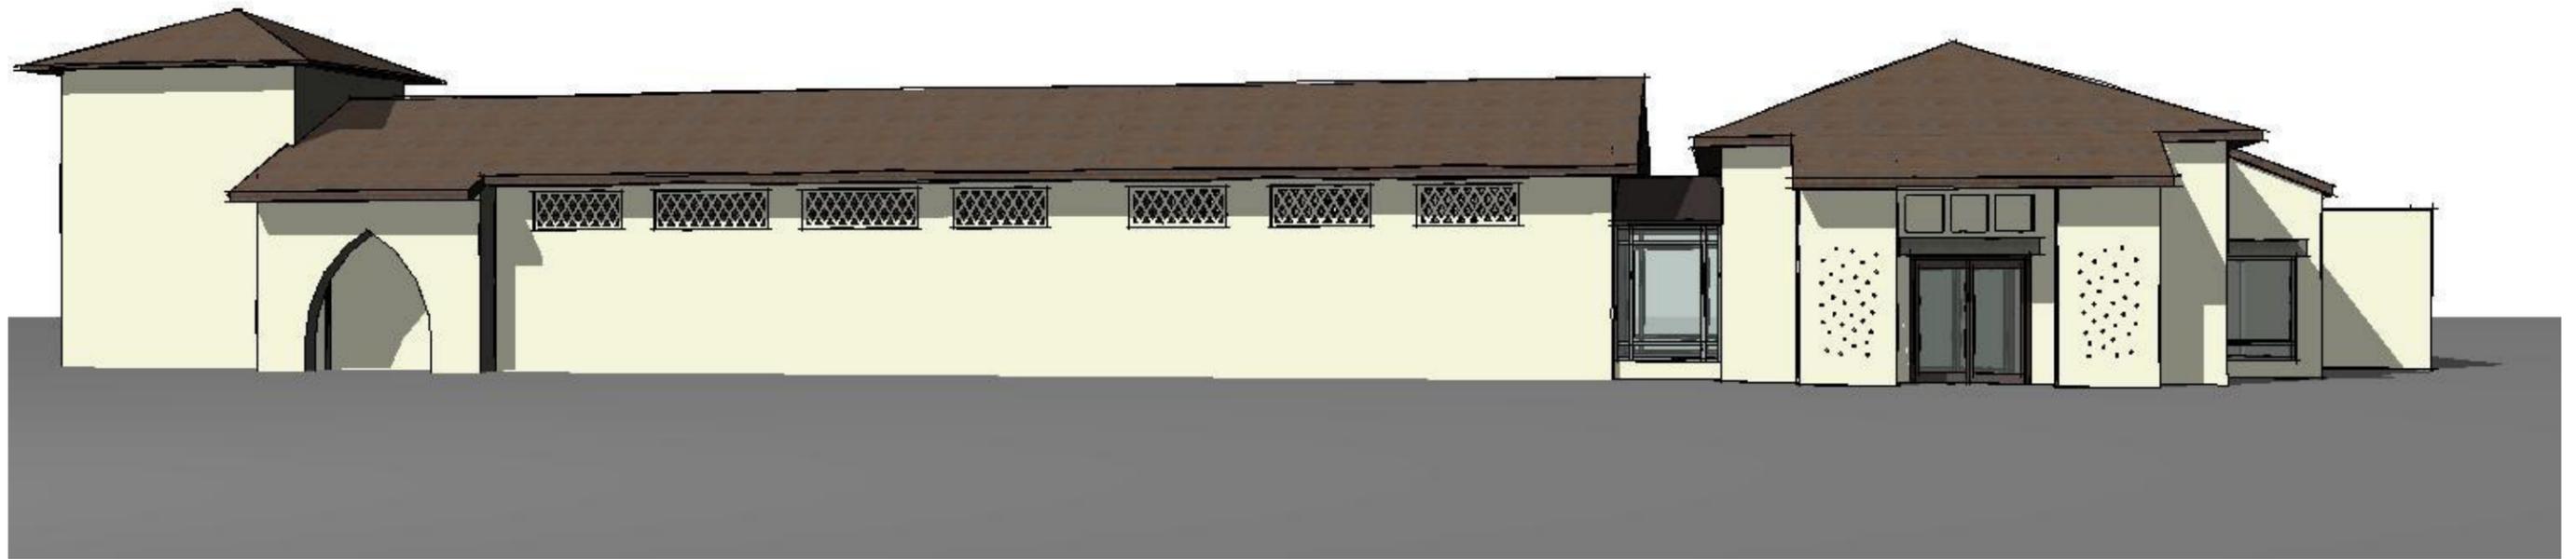


SOUTH ELEVATION



MAY 2016
 UNITED STATES
 DEPARTMENT OF THE INTERIOR
 SCOTTS BLUFF NATIONAL MONUMENT
 CCC COMPLEX

TITLE OF PROJECT
 VISITOR CENTER REHABILITATION / EXPANSION
 TITLE OF DRAWING
 ALTERNATIVE - B
 NAME OF PARK
 SCOTTS BLUFF NATIONAL MONUMENT
 REGION COUNTY STATE
 MIDWEST SCOTTS BLUFF NEBRASKA

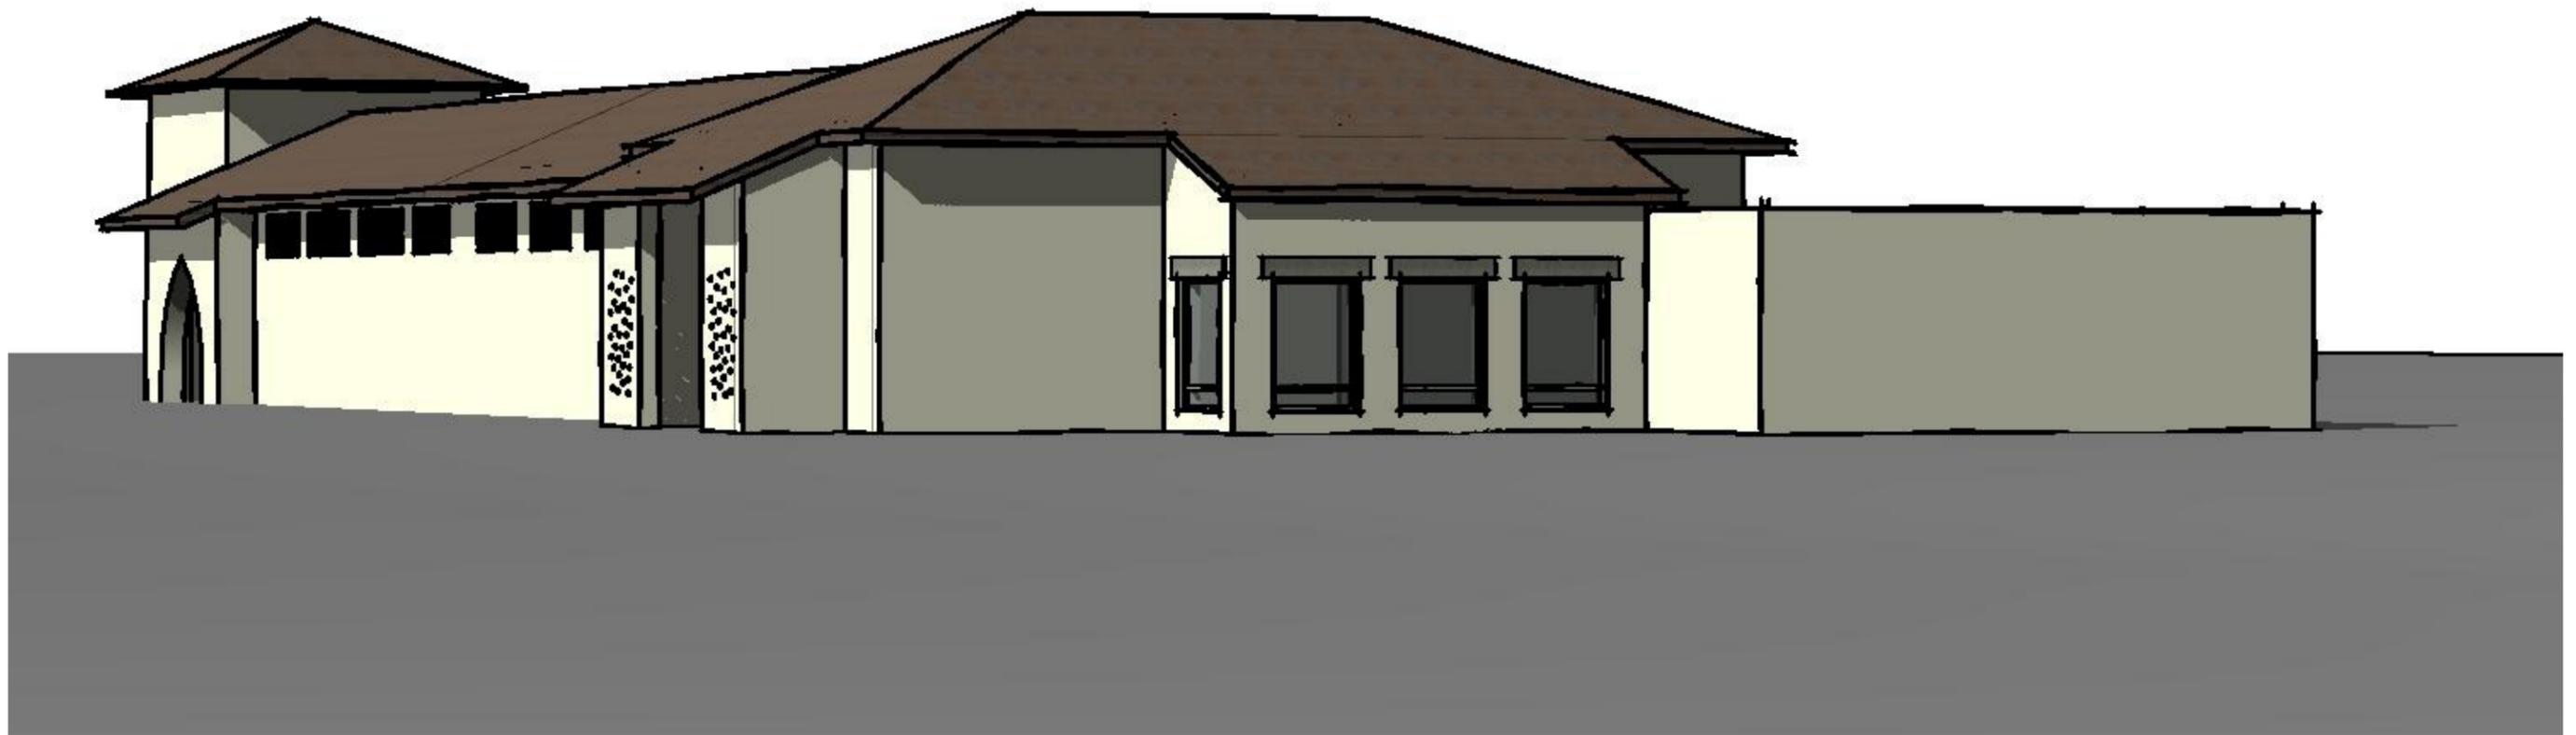

EAST ELEVATION



MAY 2016
 UNITED STATES
 DEPARTMENT OF THE INTERIOR
 SCOTTS BLUFF NATIONAL MONUMENT
 CCC COMPLEX

TITLE OF PROJECT
 VISITOR CENTER REHABILITATION / EXPANSION
 TITLE OF DRAWING
 ALTERNATIVE - B
 NAME OF PARK
 SCOTTS BLUFF NATIONAL MONUMENT
 REGION COUNTY STATE
 MIDWEST SCOTTS BLUFF NEBRASKA



NORTHEAST ELEVATION



MAY 2016
 UNITED STATES
 DEPARTMENT OF THE INTERIOR
 SCOTTS BLUFF NATIONAL MONUMENT
 CCC COMPLEX

TITLE OF PROJECT
 VISITOR CENTER REHABILITATION / EXPANSION
 TITLE OF DRAWING
 ALTERNATIVE - B
 NAME OF PARK
 SCOTTS BLUFF NATIONAL MONUMENT
 REGION COUNTY STATE
 MIDWEST SCOTTS BLUFF NEBRASKA



NORTH ELEVATION



MAY 2016
 UNITED STATES
 DEPARTMENT OF THE INTERIOR
 SCOTTS BLUFF NATIONAL MONUMENT
 CCC COMPLEX

TITLE OF PROJECT
 VISITOR CENTER REHABILITATION / EXPANSION
 TITLE OF DRAWING
ALTERNATIVE - B
 NAME OF PARK
 SCOTTS BLUFF NATIONAL MONUMENT
 REGION COUNTY STATE
 MIDWEST SCOTTS BLUFF NEBRASKA