


- LEGEND**
- EXISTING BUILDING / STRUCTURE
 - WALL
 - GRAVEL
 - CONCRETE PAVING
 - ASPHALT PAVING
 - BRICK PAVERS
 - SOCIAL TRAIL
 - WOOD FENCE
 - SPLIT RAIL FENCE
 - SWALE
 - CULVERT
 - EXISTING TREE
 - EXISTING TREE TO BE REMOVED
 - PROPOSED ADDITION
 - NEW PAVEMENT
 - REPAIR VEGETATION


- 1** Modifications to Amphitheater
 - Revisions to Fence and Gate
 - Remove Stucco Wall*
 - Remove Tree (1)*
- 2** Proposed Addition (D)
- 3** Proposed Entrance
 - New Entrance Walk
 - Realign Walks
 - Relocate Site Lighting
 - Revise Plantings
 - Retain Seat Wall
 - Remove Tree (1)
- 4** Realign Saddle Rock Trail

*Contributing Feature

D

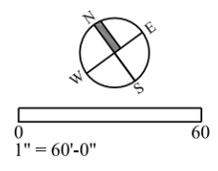


MAY 2016		TITLE OF PROJECT	
UNITED STATES DEPARTMENT OF THE INTERIOR		VISITOR CENTER REHABILITATION / EXPANSION	
SCOTTS BLUFF NATIONAL MONUMENT CCC COMPLEX		TITLE OF DRAWING	
		ALTERNATIVE - D	
		NAME OF PARK	
		SCOTTS BLUFF NATIONAL MONUMENT	
REGION	COUNTY	STATE	
MIDWEST	SCOTTS BLUFF	NEBRASKA	

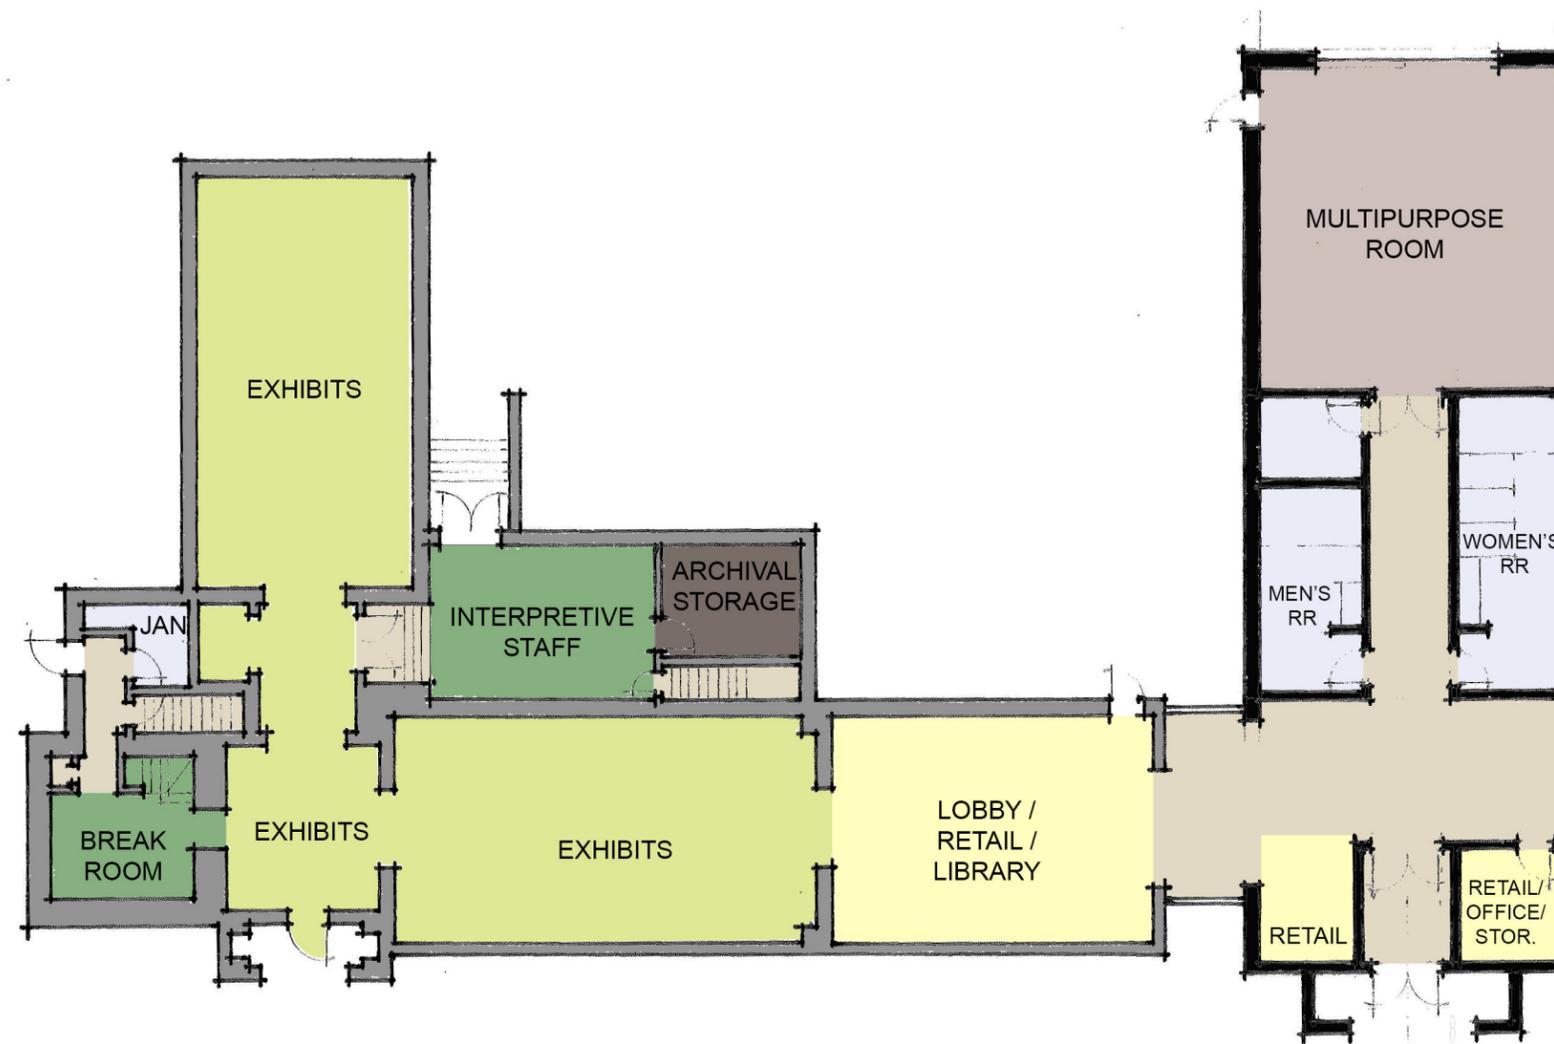

MAY 2016
 UNITED STATES
 DEPARTMENT OF THE INTERIOR
 SCOTT'S BLUFF NATIONAL MONUMENT
 CCC COMPLEX

TITLE OF PROJECT
 VISITOR CENTER REHABILITATION / EXPANSION
 TITLE OF DRAWING
 ALTERNATIVE - D
 NAME OF PARK
 SCOTT'S BLUFF NATIONAL MONUMENT
 REGION COUNTY STATE
 MIDWEST SCOTT'S BLUFF NEBRASKA

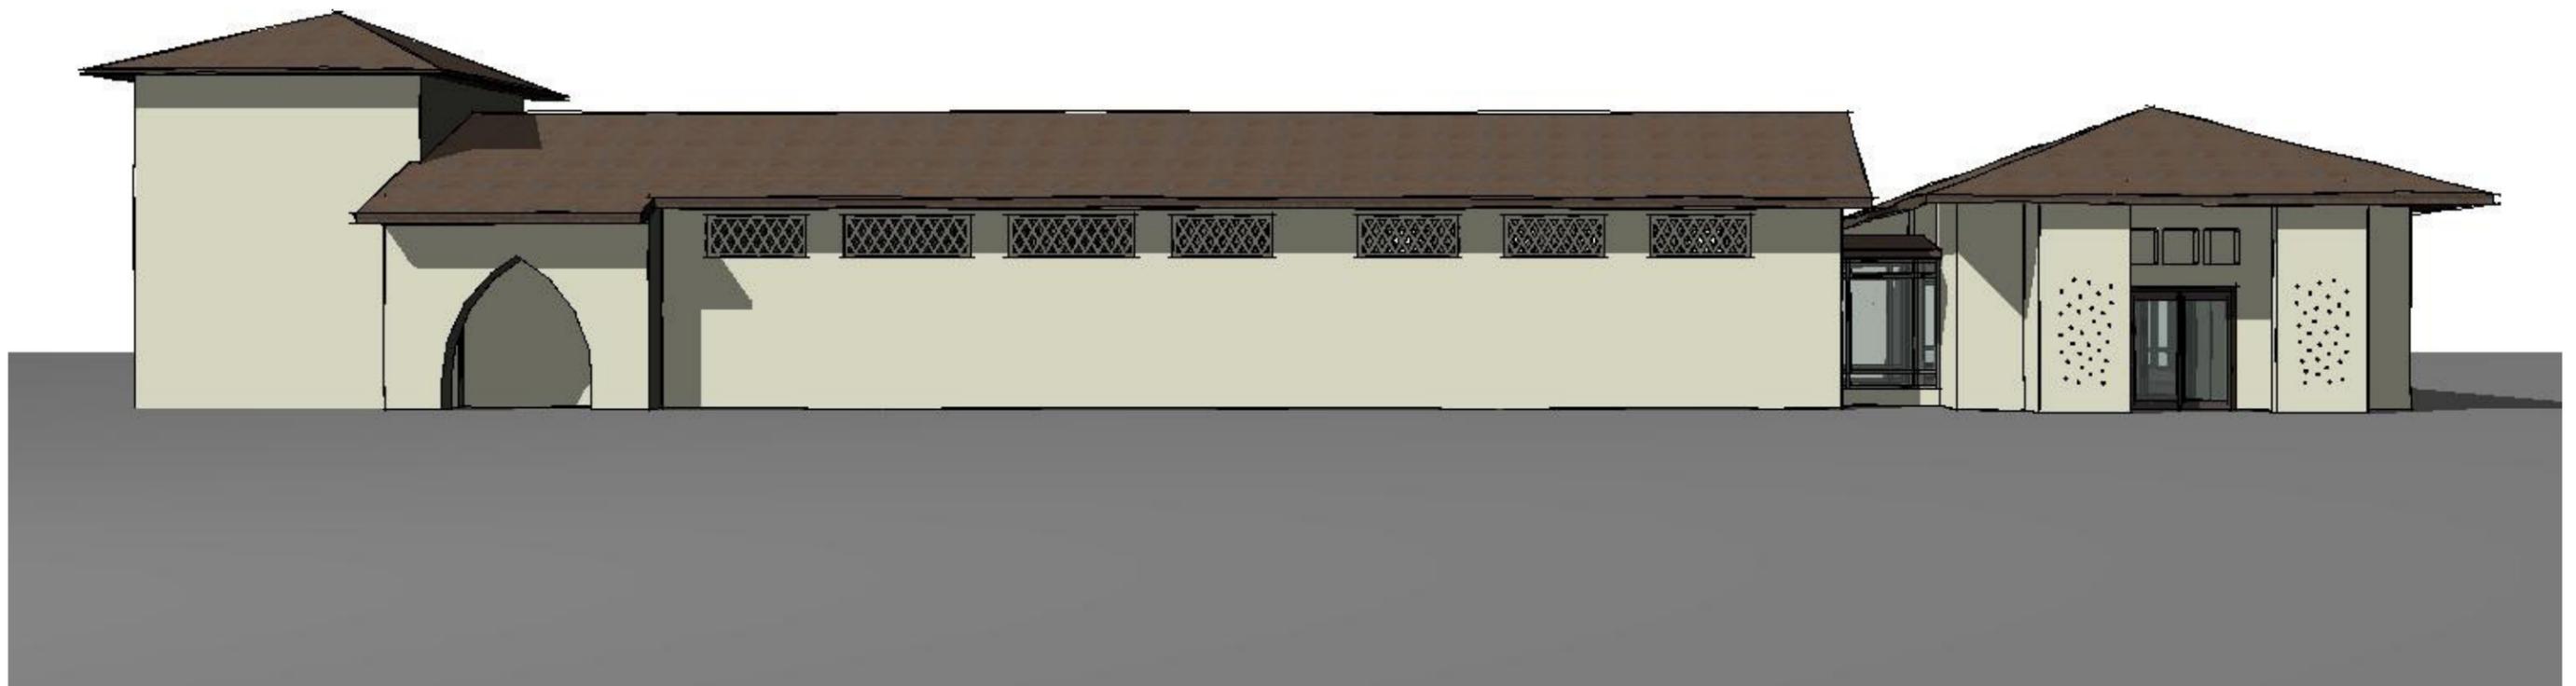


SOUTH ELEVATION



MAY 2016
 UNITED STATES
 DEPARTMENT OF THE INTERIOR
 SCOTTS BLUFF NATIONAL MONUMENT
 CCC COMPLEX

TITLE OF PROJECT
 VISITOR CENTER REHABILITATION / EXPANSION
 TITLE OF DRAWING
ALTERNATIVE - D
 NAME OF PARK
 SCOTTS BLUFF NATIONAL MONUMENT
 REGION COUNTY STATE
 MIDWEST SCOTTS BLUFF NEBRASKA

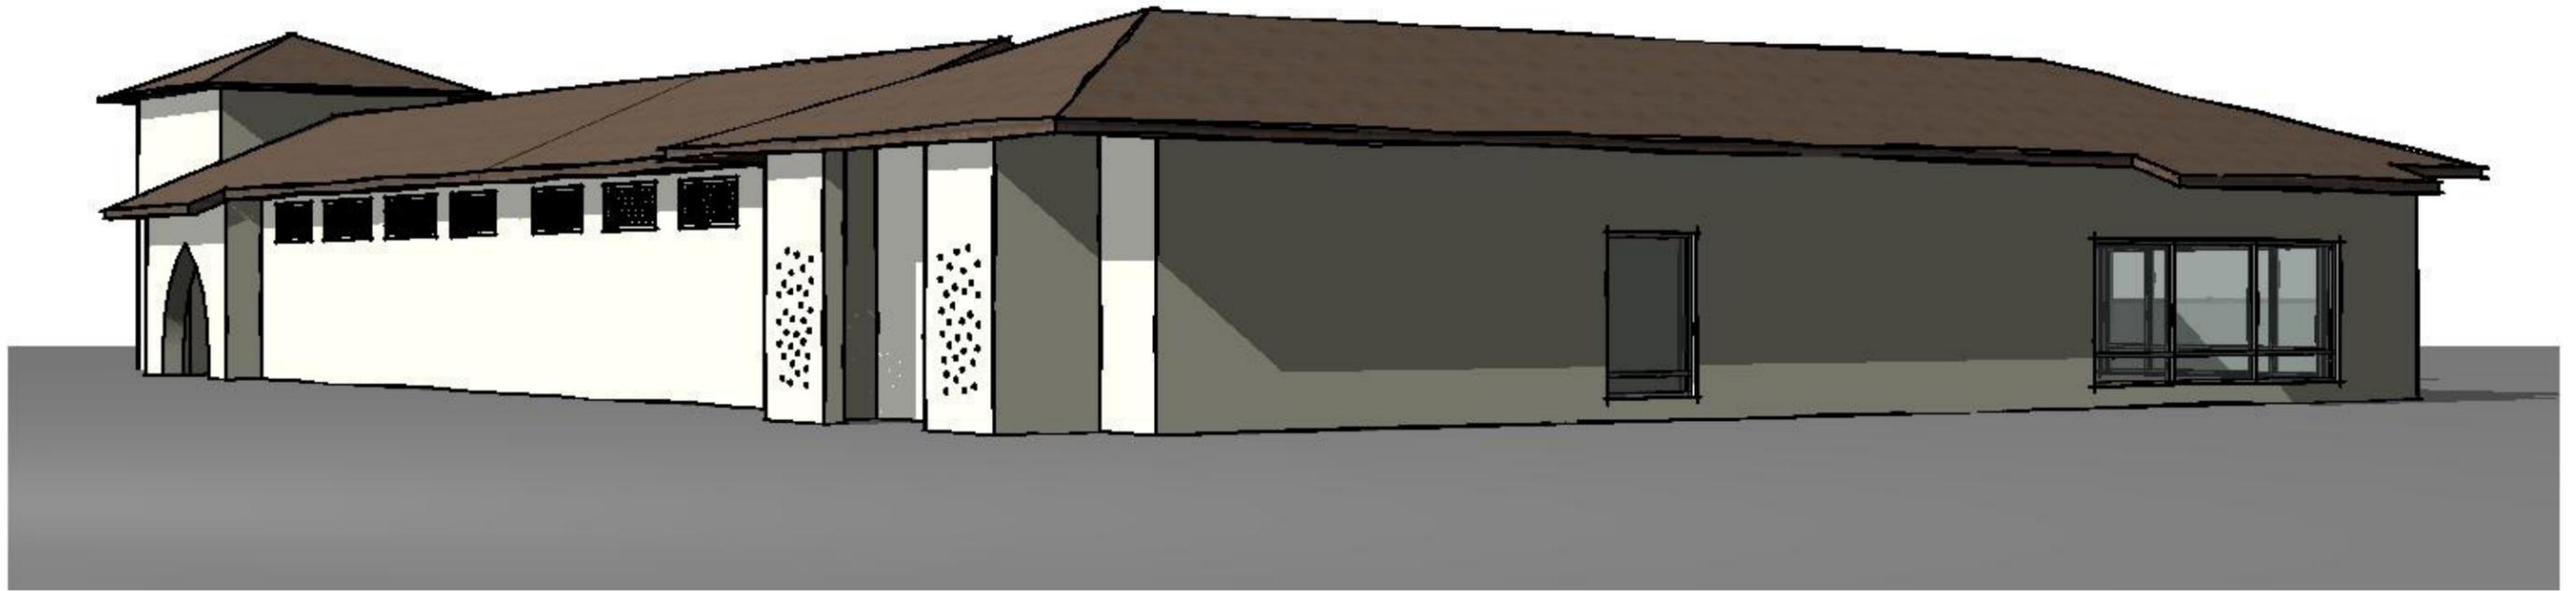


SOUTHEAST ELEVATION



MAY 2016
 UNITED STATES
 DEPARTMENT OF THE INTERIOR
 SCOTTS BLUFF NATIONAL MONUMENT
 CCC COMPLEX

TITLE OF PROJECT
 VISITOR CENTER REHABILITATION / EXPANSION
 TITLE OF DRAWING
ALTERNATIVE - D
 NAME OF PARK
 SCOTTS BLUFF NATIONAL MONUMENT
 REGION COUNTY STATE
 MIDWEST SCOTTS BLUFF NEBRASKA

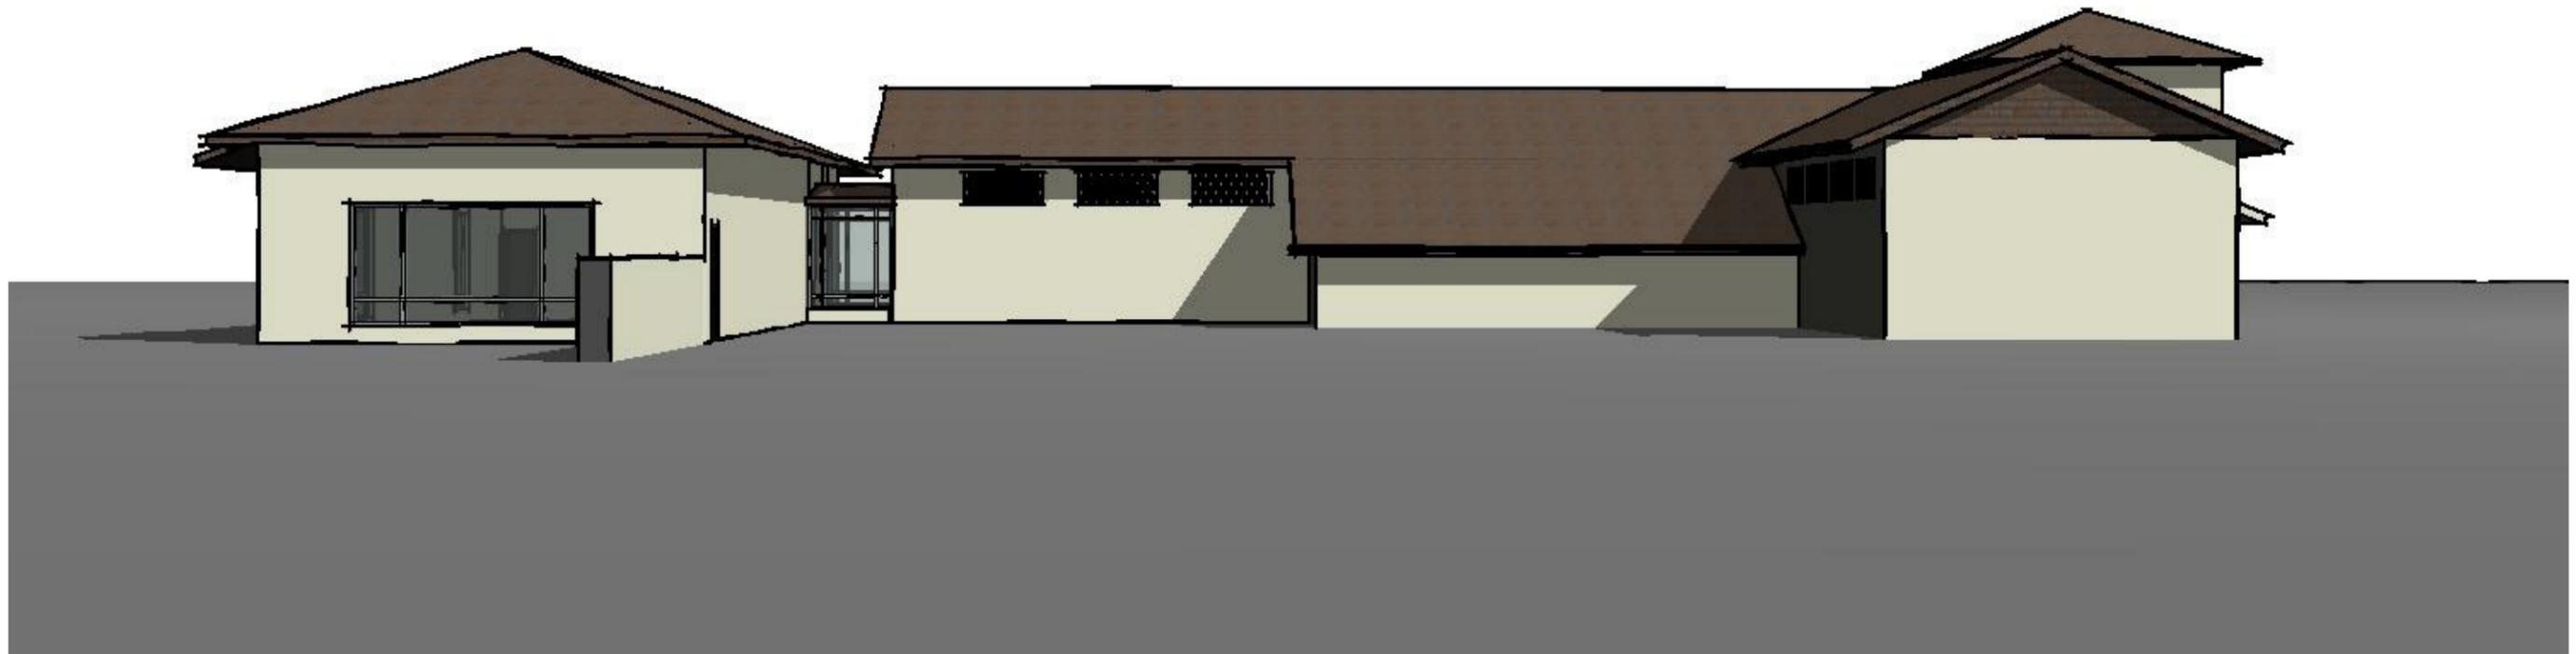

NORTH ELEVATION



MAY 2016
UNITED STATES
DEPARTMENT OF THE INTERIOR
SCOTTS BLUFF NATIONAL MONUMENT
CCC COMPLEX

TITLE OF PROJECT
VISITOR CENTER REHABILITATION / EXPANSION
TITLE OF DRAWING
ALTERNATIVE - D
NAME OF PARK
SCOTTS BLUFF NATIONAL MONUMENT
REGION COUNTY STATE
MIDWEST SCOTTS BLUFF NEBRASKA