

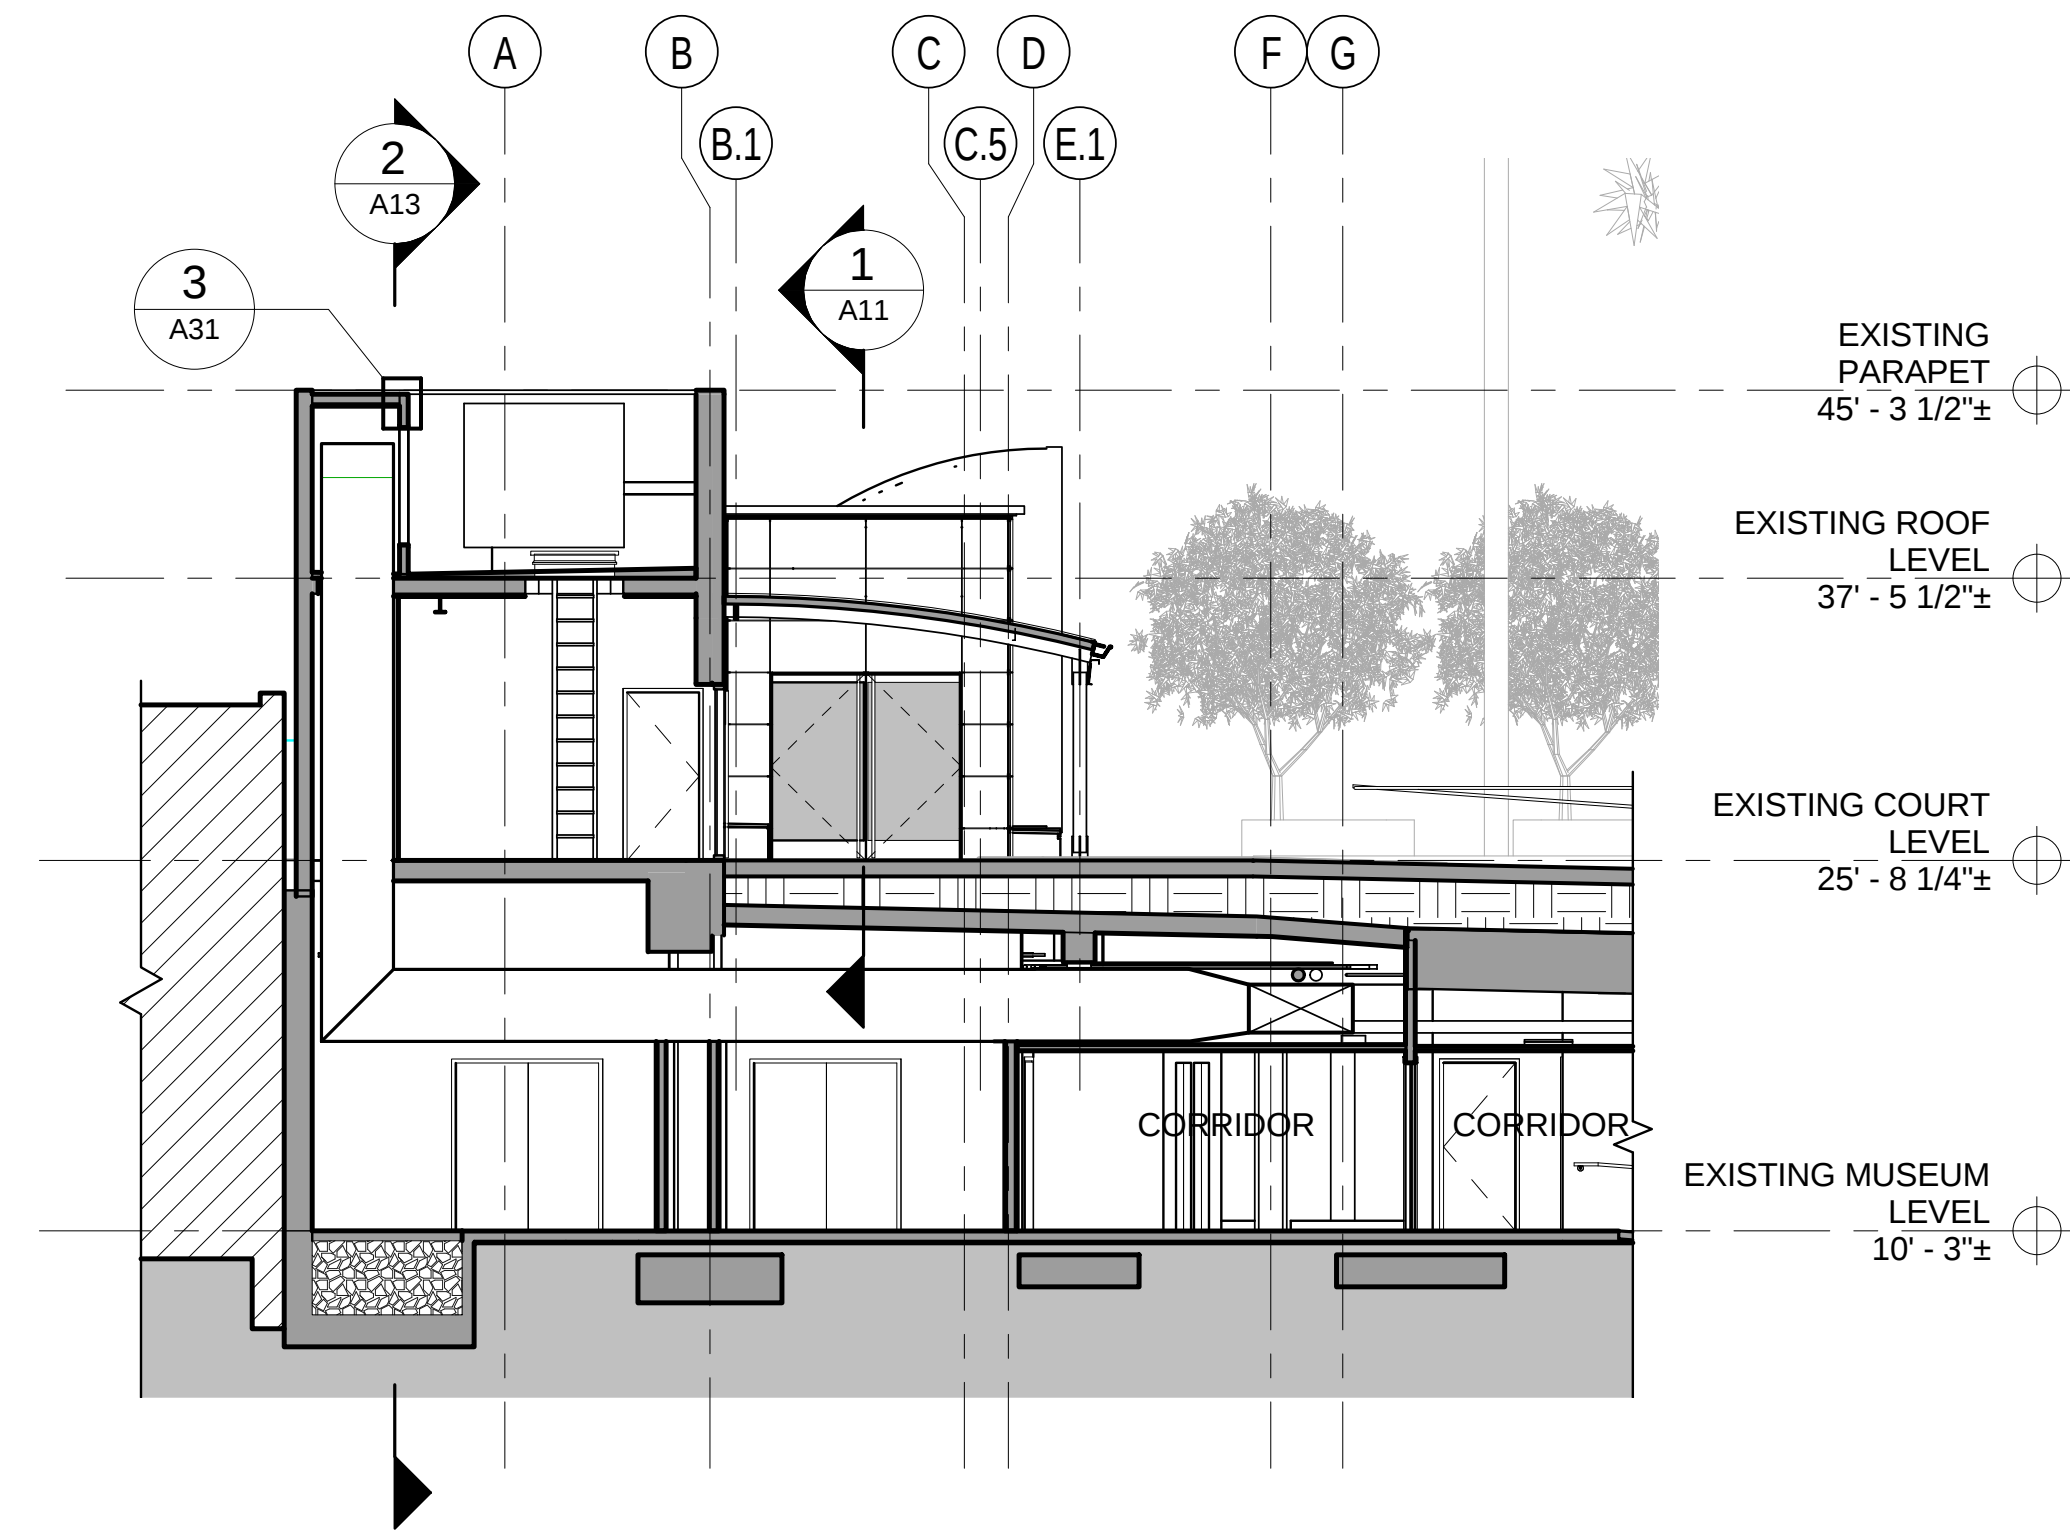


C:\Revit Local\20000129 Franklin Court - CENTRAL_mosmek.rvt

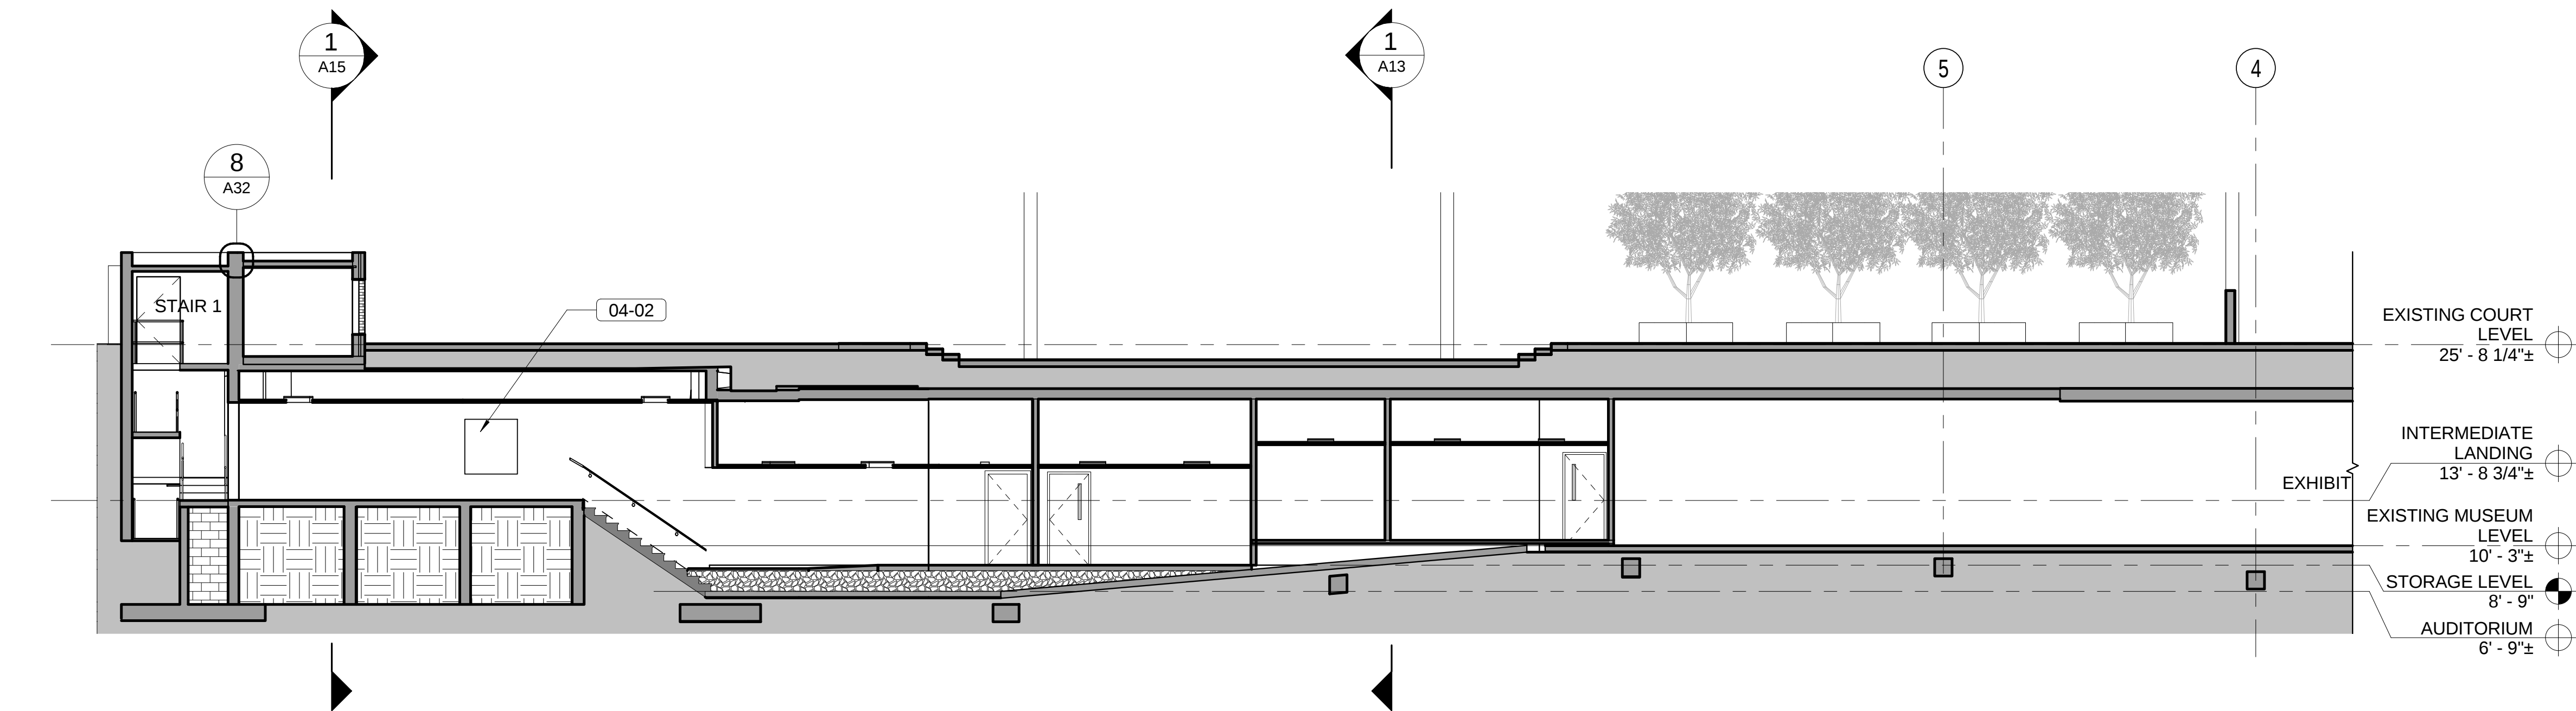

2 PAVILION PENTHOUSE SECTION LOOKING SOUTH

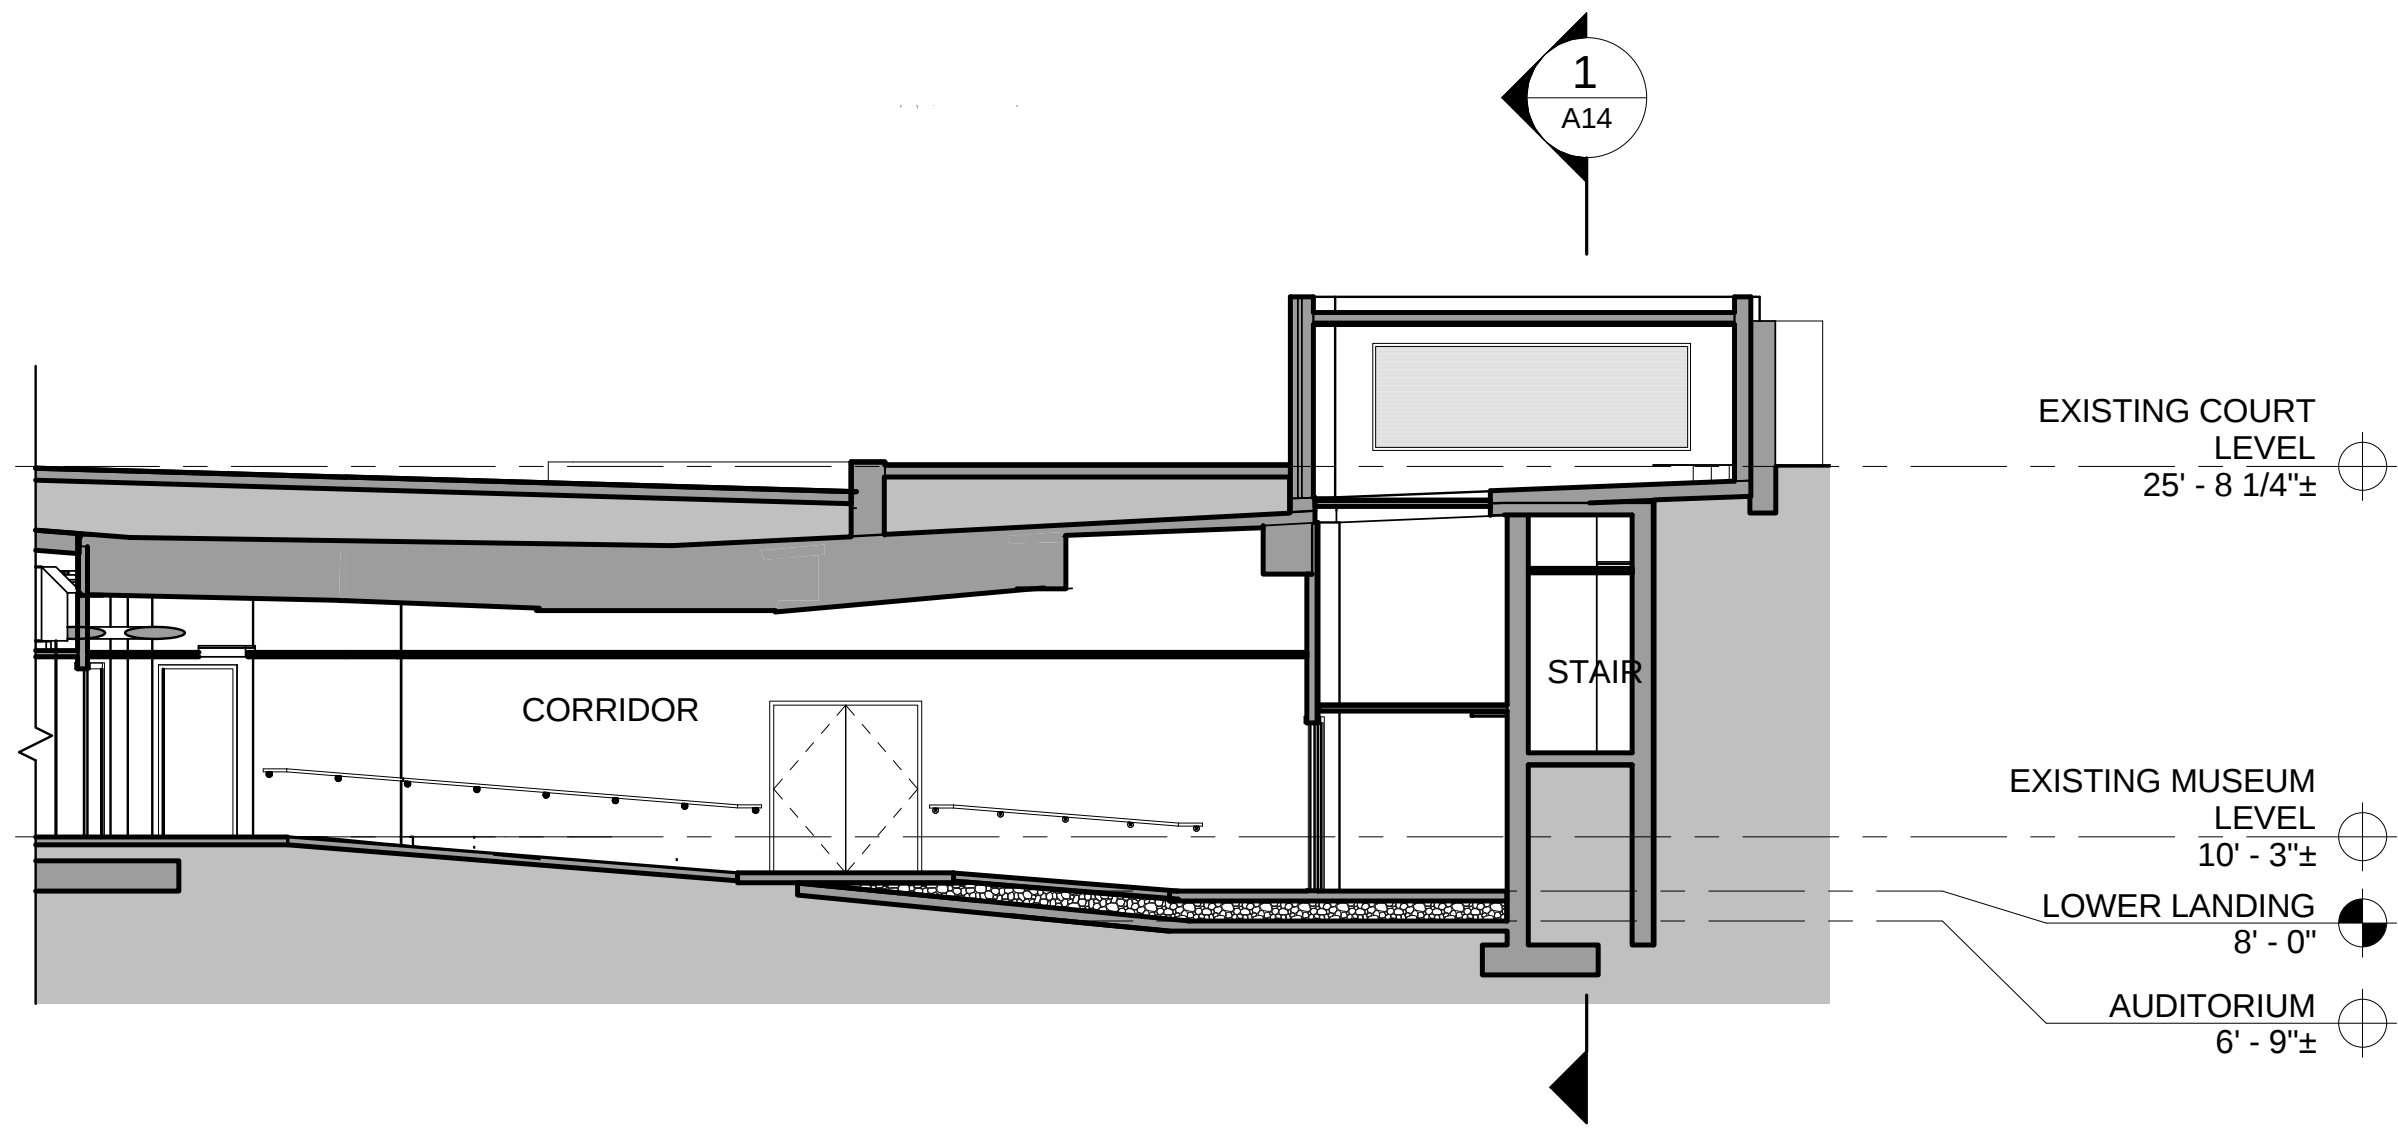

1 STAIR TOWER SECTION LOOKING WEST

GENERAL NOTES

1. REFER TO SHEETS G4 AND G5 FOR MASTER KEYNOTE LIST

KEY NOTES

04-02 INFILL OPENING WITH 6" CONCRETE MASONRY UNIT WALL AND 1/2" MINIMUM STUCCO, FINISH TO MATCH ADJACENT CAST IN PLACE CONCRETE WALL

LEGEND

EXISTING AND NEW CONSTRUCTION COMBINED FOR CLARITY - SEE DETAIL DRAWINGS FOR DELINIATION OF NEW AND EXISTING SCOPE

EXISTING FLOOR ELEVATION
NEW FLOOR ELEVATION

8' 0' 8' 16'
SCALE OF FEET

A/E FIRM
PRIME:
QUINN EVANS
ARCHITECTS
WASHINGTON, DC


DESIGNED:
CE
MV
TECH. REVIEW:
DC
DATE:
03/15/2011

SUB SHEET NO.
A14

TITLE OF SHEET
BUILDING SECTIONS
FRANKLIN COURT MUSEUM
INDEPENDENCE NATIONAL HISTORICAL PARK

DRAWING NO.
391
100042
PMIS/PKG NO.
8384
SHEET
41 OF 219

C:\Revit Local\20900129 Franklin Court - CENTRAL.mssmek.rvt

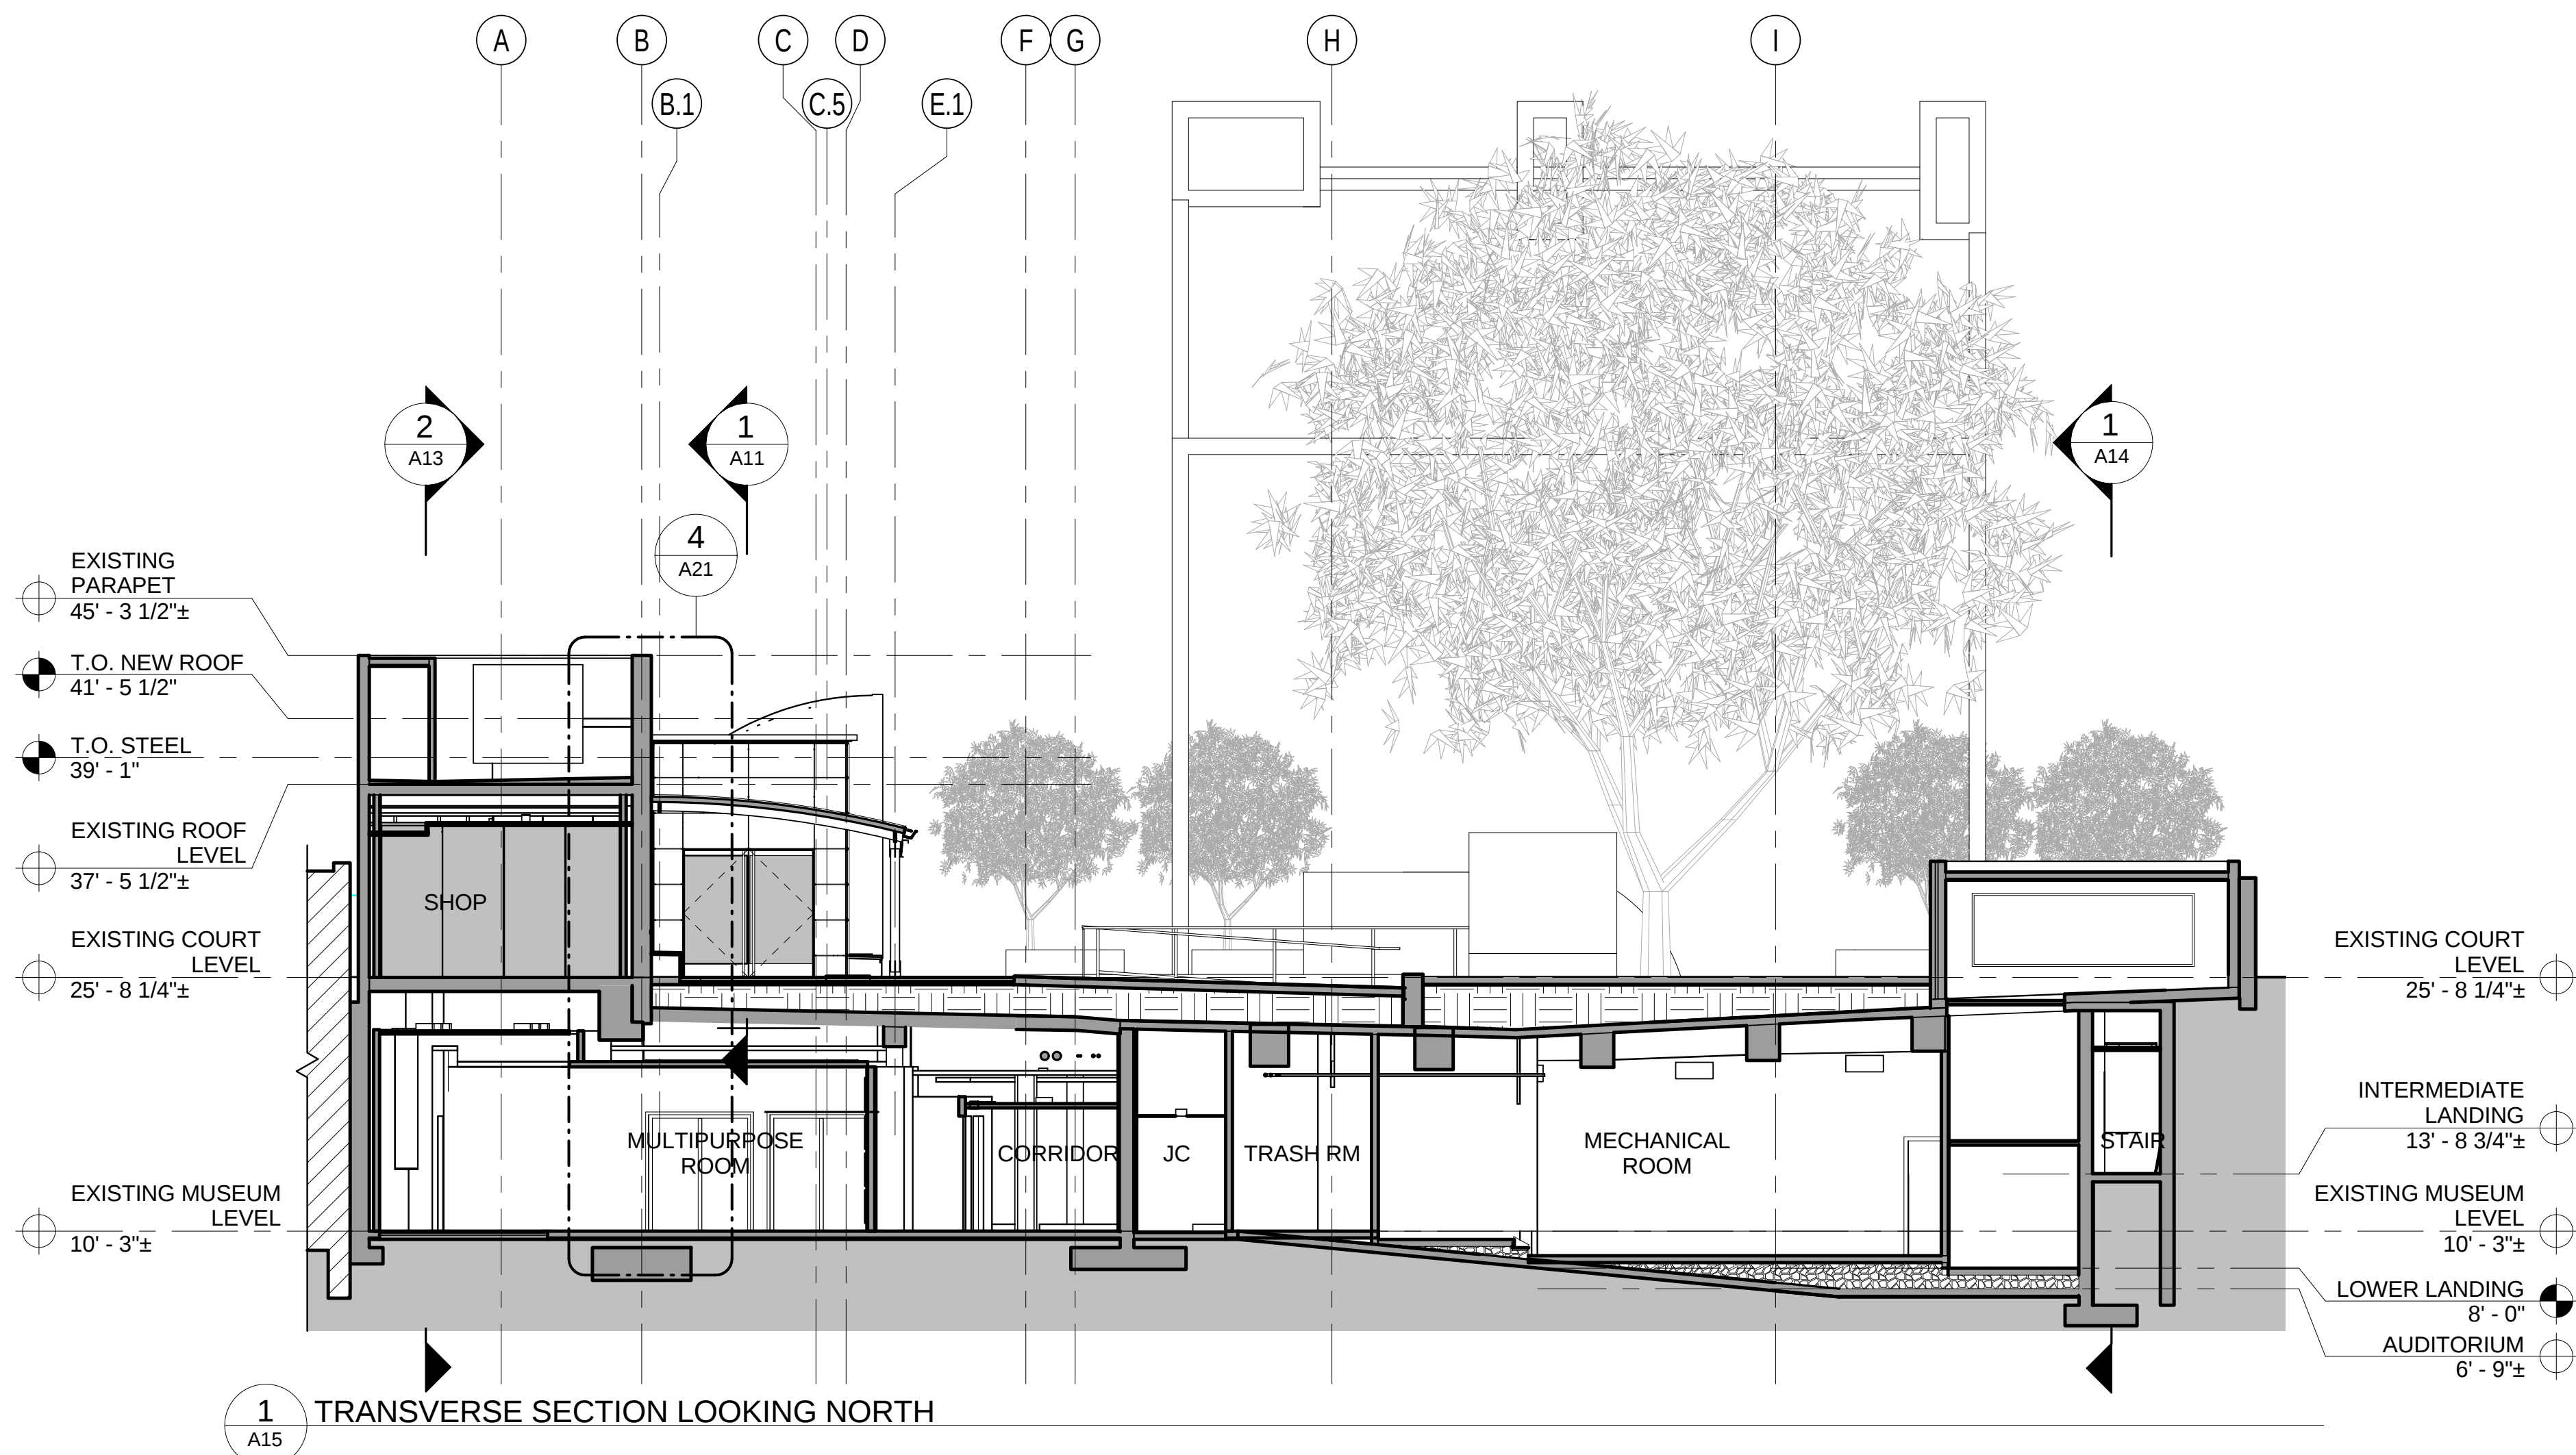

1
A15
TRANSVERSE SECTION LOOKING NORTH

GENERAL NOTES

1. REFER TO SHEETS G4 AND G5 FOR MASTER KEYNOTE LIST

KEY NOTES

LEGEND

- EXISTING AND NEW CONSTRUCTION COMBINED FOR CLARITY - SEE DETAIL DRAWINGS FOR DELINIATION OF NEW AND EXISTING SCOPE
- EXISTING FLOOR ELEVATION
- NEW FLOOR ELEVATION



A/E FIRM
PRIME:
QUINN EVANS
ARCHITECTS
WASHINGTON, DC


DESIGNED:
CE
MV
TECH. REVIEW:
DC
DATE:
03/15/2011

SUB SHEET NO.
A15


TITLE OF SHEET
BUILDING SECTIONS
FRANKLIN COURT MUSEUM
INDEPENDENCE NATIONAL HISTORICAL PARK

DRAWING NO.
391
100042
PMIS/PKG NO.
8384
SHEET
42 OF 219

C:\Revit Local\20000129 Franklin Court - CENTRAL_mosmek.rvt

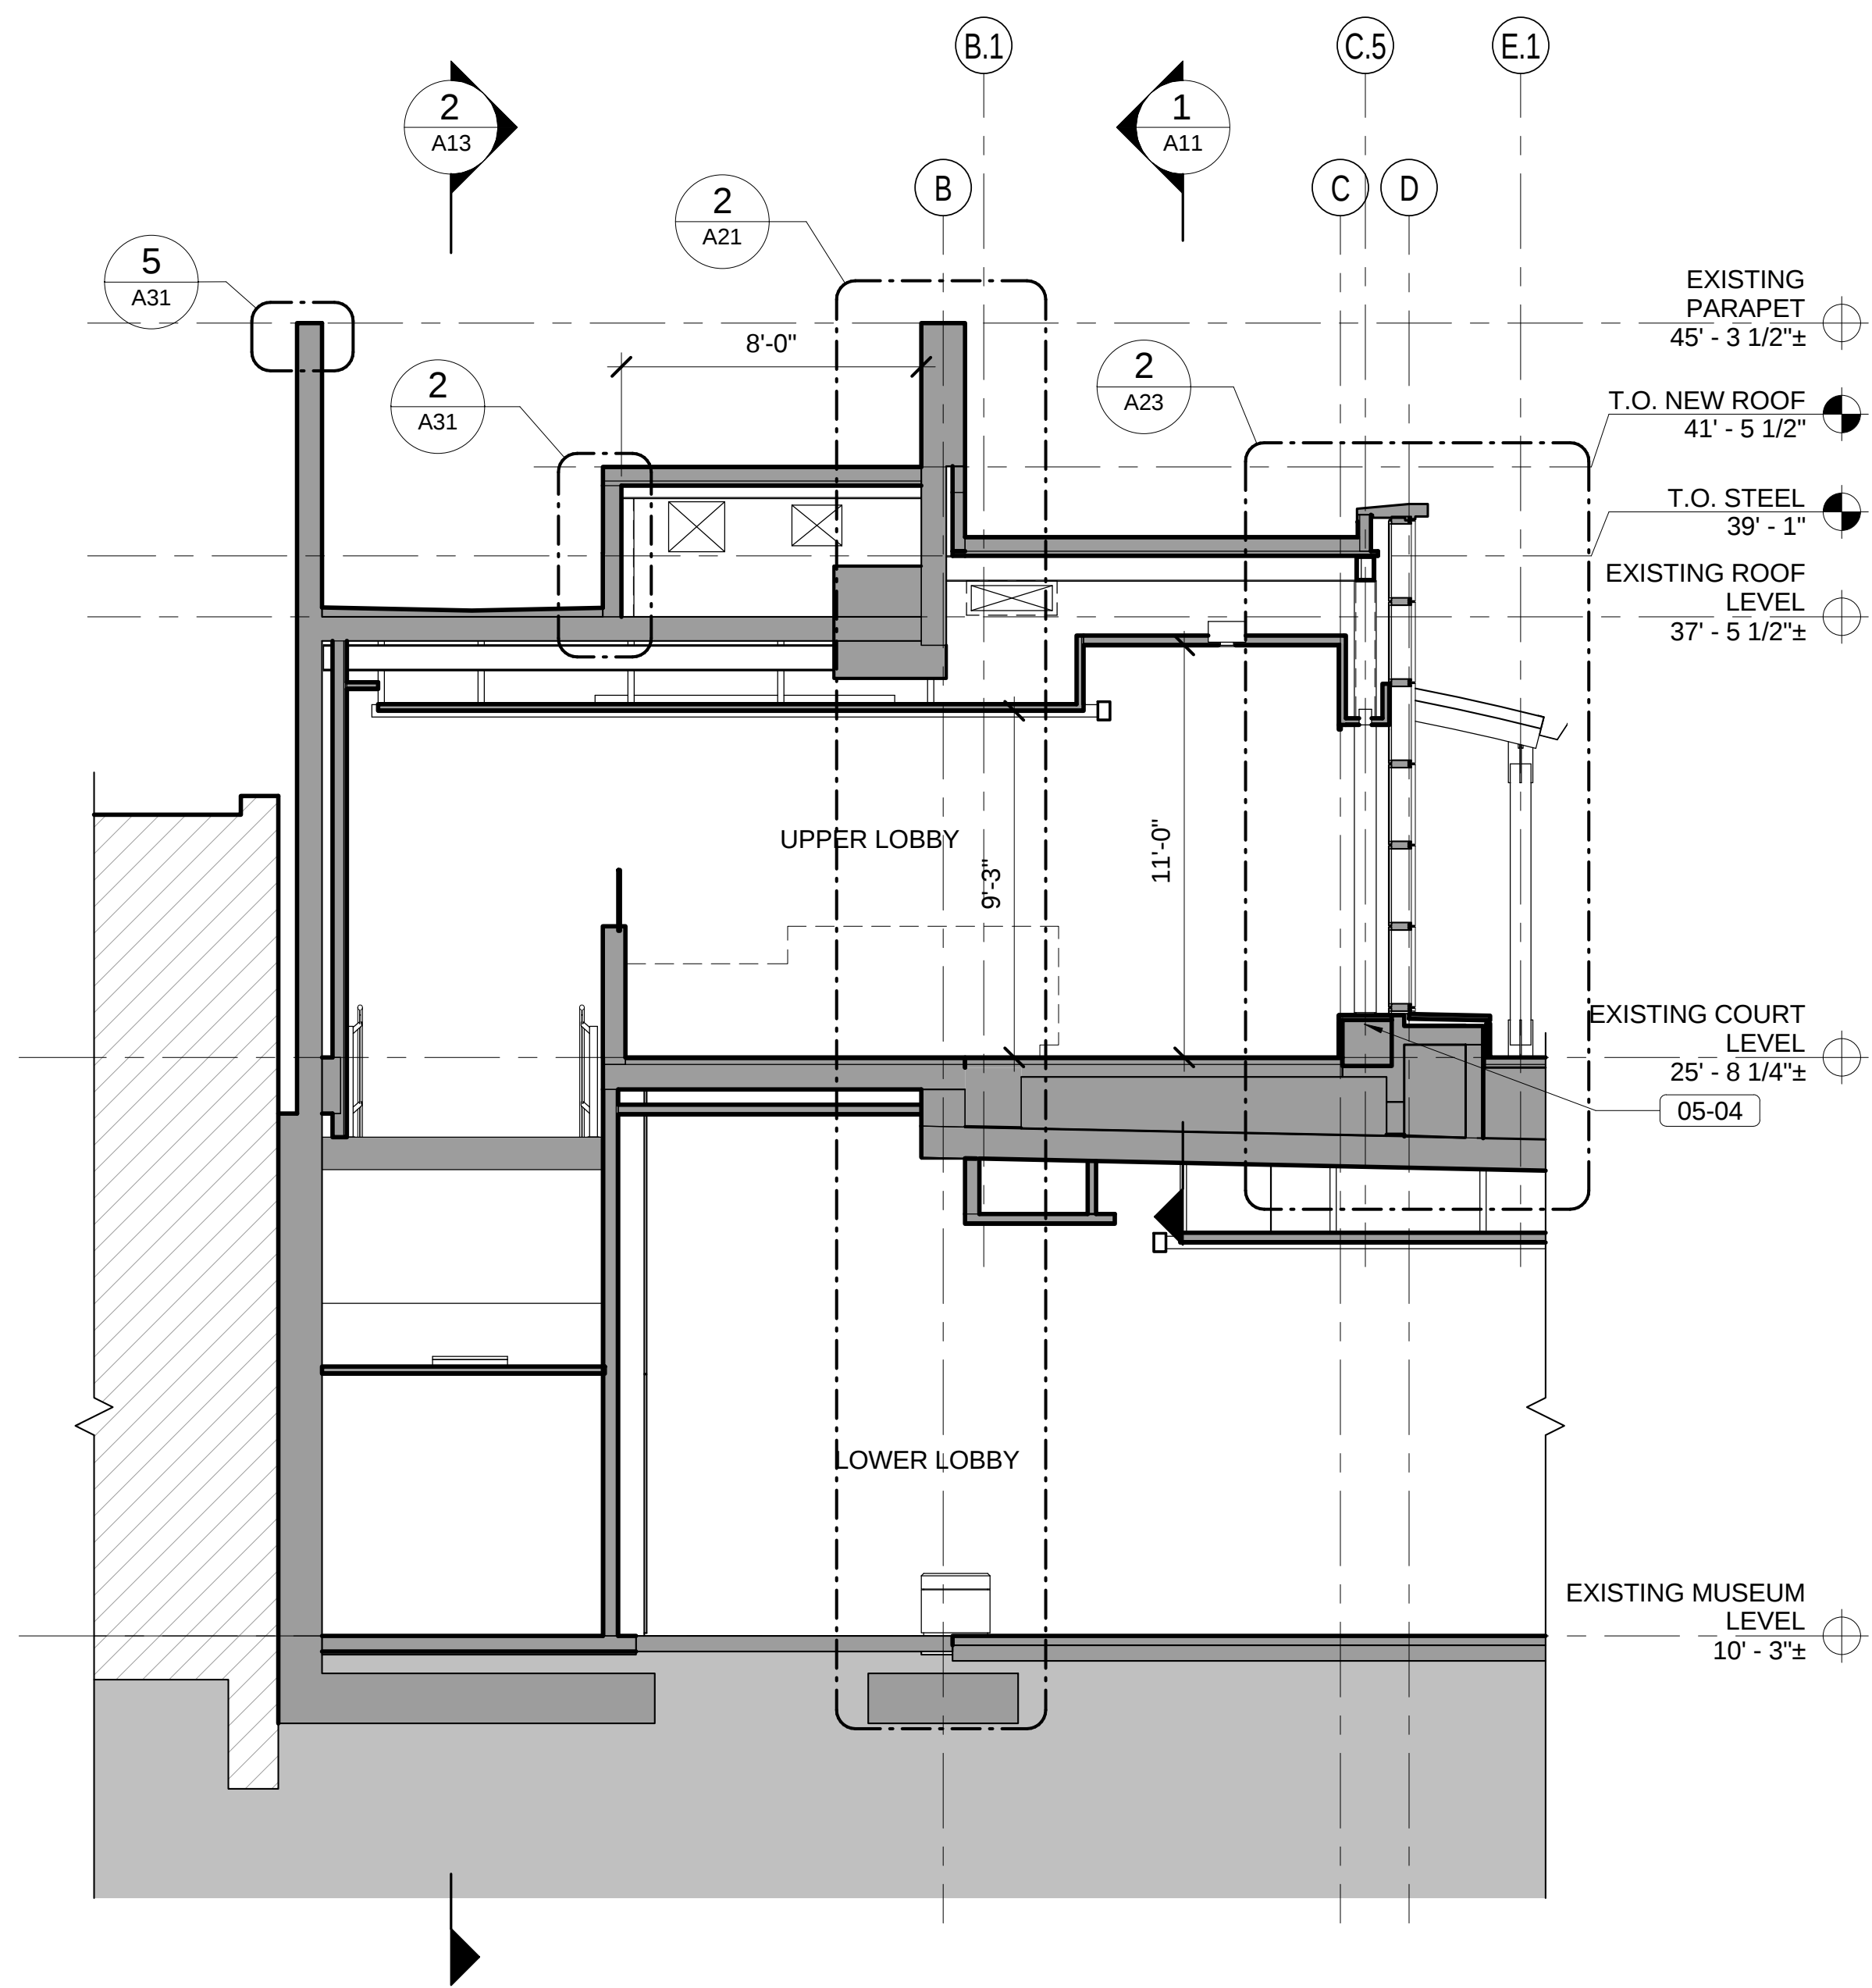

1 SECTION AT C.L. 10
A16

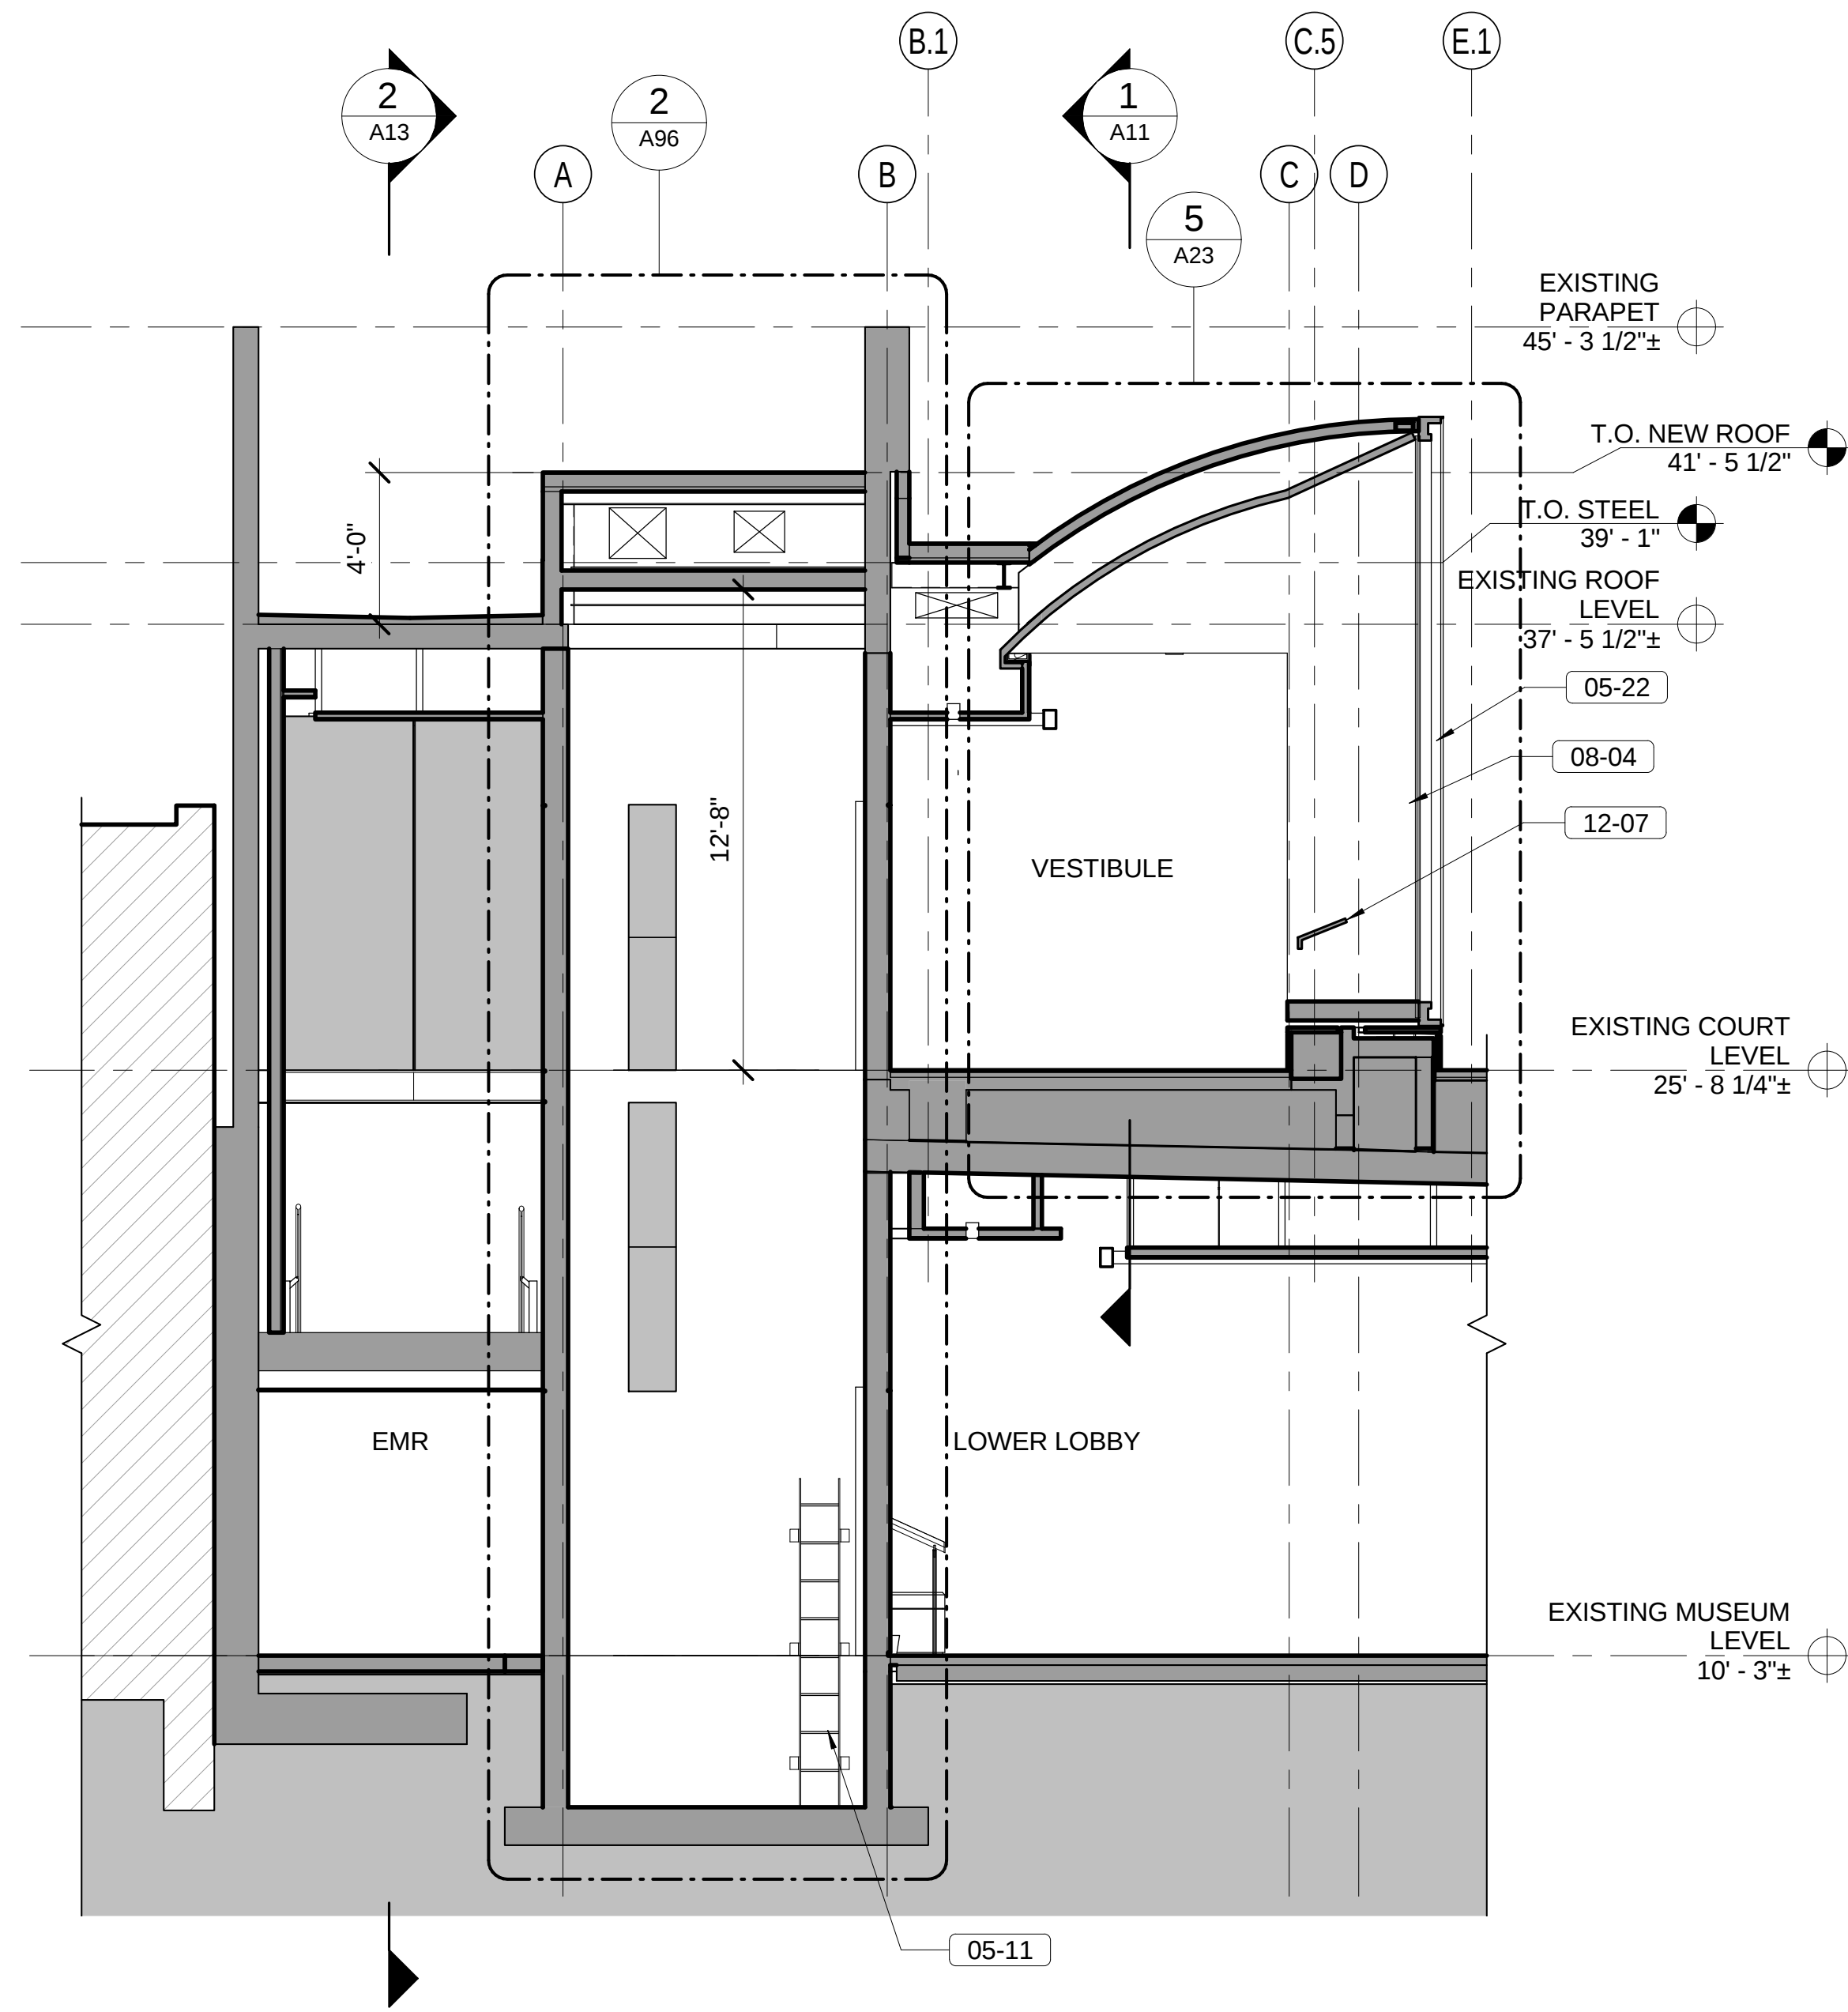

2 SECTION AT C.L. 11
A16

GENERAL NOTES

- REFER TO SHEETS G4 AND G5 FOR MASTER KEYNOTE LIST

KEY NOTES

- | | |
|-------|---|
| 04-14 | PROVIDE GRANITE BASE |
| 05-04 | PROVIDE STEEL COLUMN - REFER TO STRUCTURAL DRAWINGS |
| 05-11 | PROVIDE PIT LADDER |
| 05-22 | PROVIDE COPPER CLAD FRAME |
| 08-04 | PROVIDE GLASS CURTAIN WALL |
| 12-07 | PROVIDE READER RAIL; NIC |

LEGEND

- EXISTING AND NEW CONSTRUCTION COMBINED FOR CLARITY - SEE DETAIL DRAWINGS FOR DELINIATION OF NEW AND EXISTING SCOPE
- EXISTING FLOOR ELEVATION
- NEW FLOOR ELEVATION



A/E FIRM PRIME: QUINN EVANS ARCHITECTS WASHINGTON, DC	DESIGNED: CE MV TECH. REVIEW: DC DATE: 03/15/2011	SUB SHEET NO. A16	TITLE OF SHEET BUILDING SECTIONS - PAVILION FRANKLIN COURT MUSEUM INDEPENDENCE NATIONAL HISTORICAL PARK	DRAWING NO. 391
				100042 PMIS/PKG NO. 8384 SHEET 43 OF 219