


RESERVATION 149 RENOVATION  
WASHINGTON, D.C.

HLS	
FIRM: HUNT LAUDI STUDIO	
1504 SWANN ST. N.W. WASHINGTON DC 20009 202.936.1182 WWW.HUNTLAUDISTUDIO.COM	
REVISION:	
PROJECT FACE:	
SCHEMATIC DESIGN	
PROJECT ADDRESS:	
DUPONT CIRCLE NW WASHINGTON, D.C.	
PROJECT:	DRAWING:
SCALE:	
DESIGNED BY: JH/LL	
DRAWN BY: MR/SS	
CHECKED BY: JH	
DATE: FEBRUARY 2007	
SHEET:	
A-0	

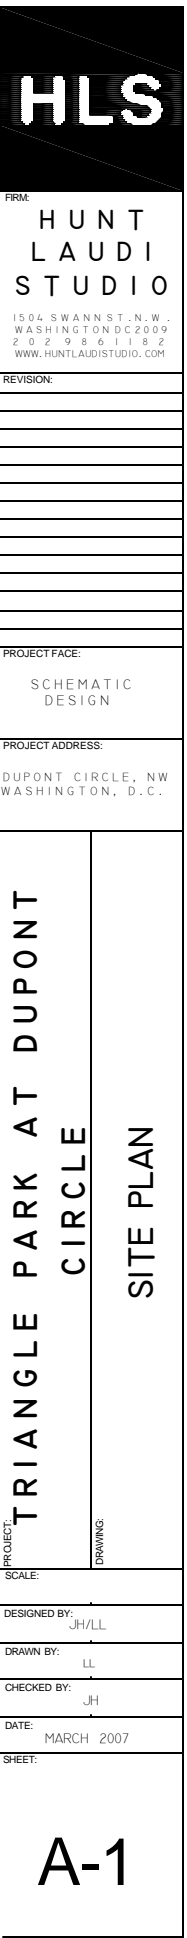



## AREAS

SOFT SCAPE: +/- 2,900 SF

HARD SCAPE: +/- 840 SF


CONCRETE CURB: +/- 435 F

GRASS: +/- 2,900 SF

CONCRETE: +/- 190 SF

SLATE: +/- 650 SF


 EXISTING CURB SHOULD BE RESTORED

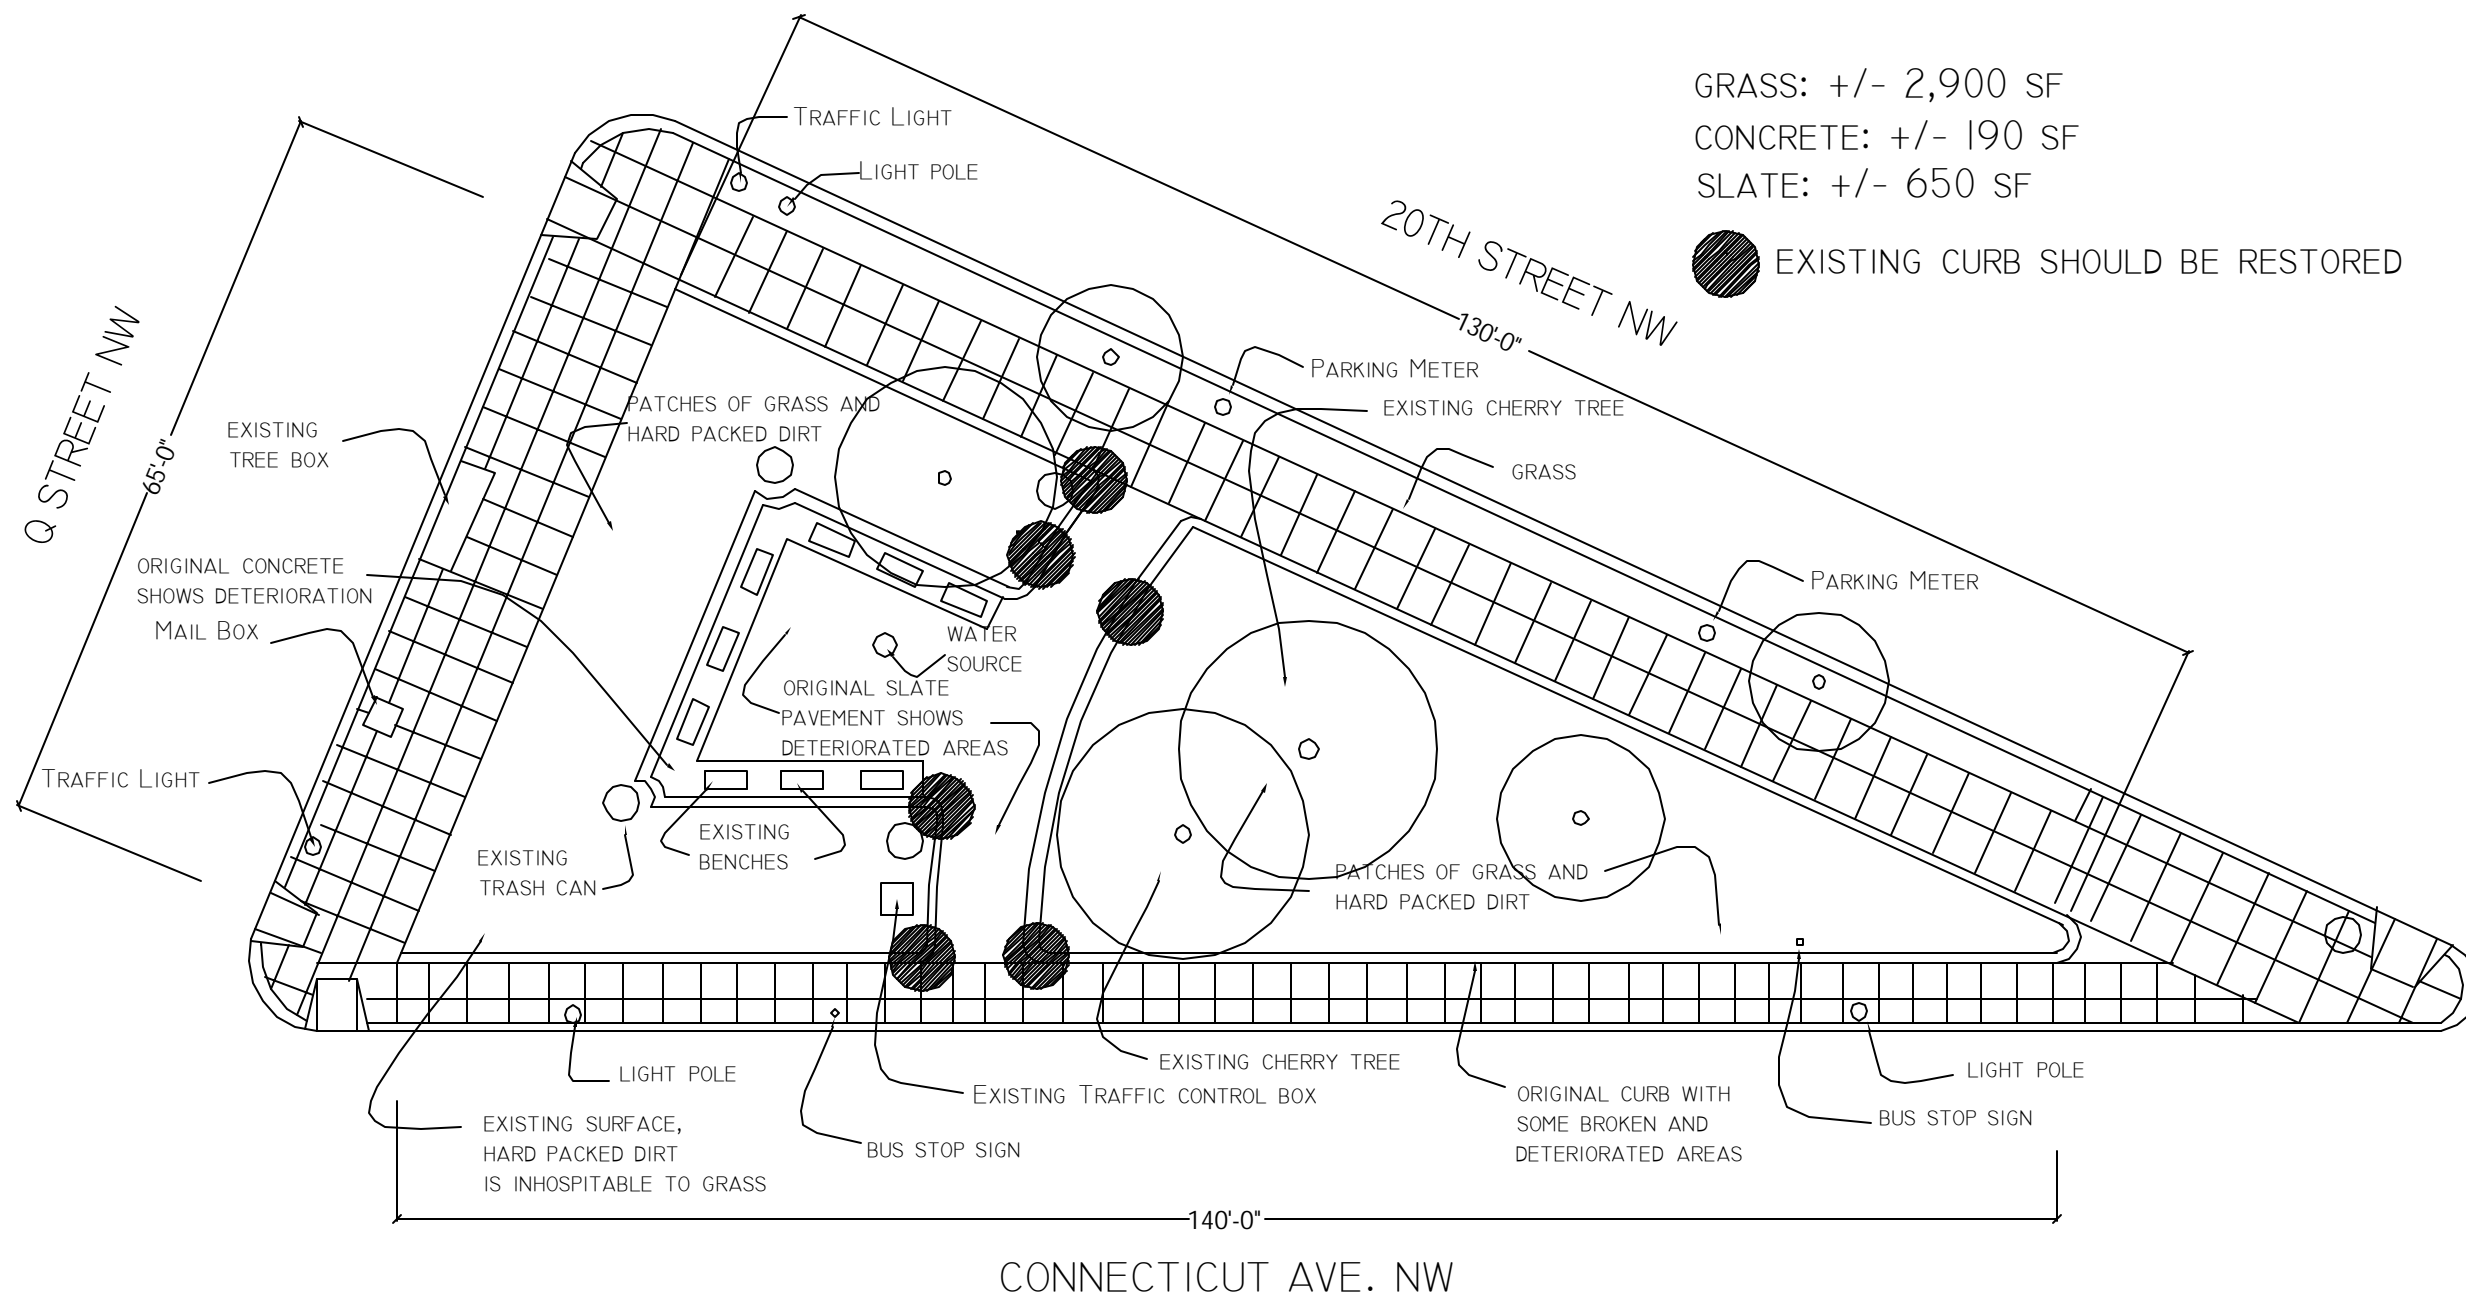

# AREAS

SOFT SCAPE: +/- 2,900 SF  
HARD SCAPE: +/- 840 SF  
CONCRETE CURB: +/- 500 F  
NEW CONCRETE CURB: +/- 60 F

GRASS: +/- 2,900 SF  
CONCRETE: +/- 190 SF  
SLATE: +/- 650 SF  
IRON FENCE: +/- 140 F

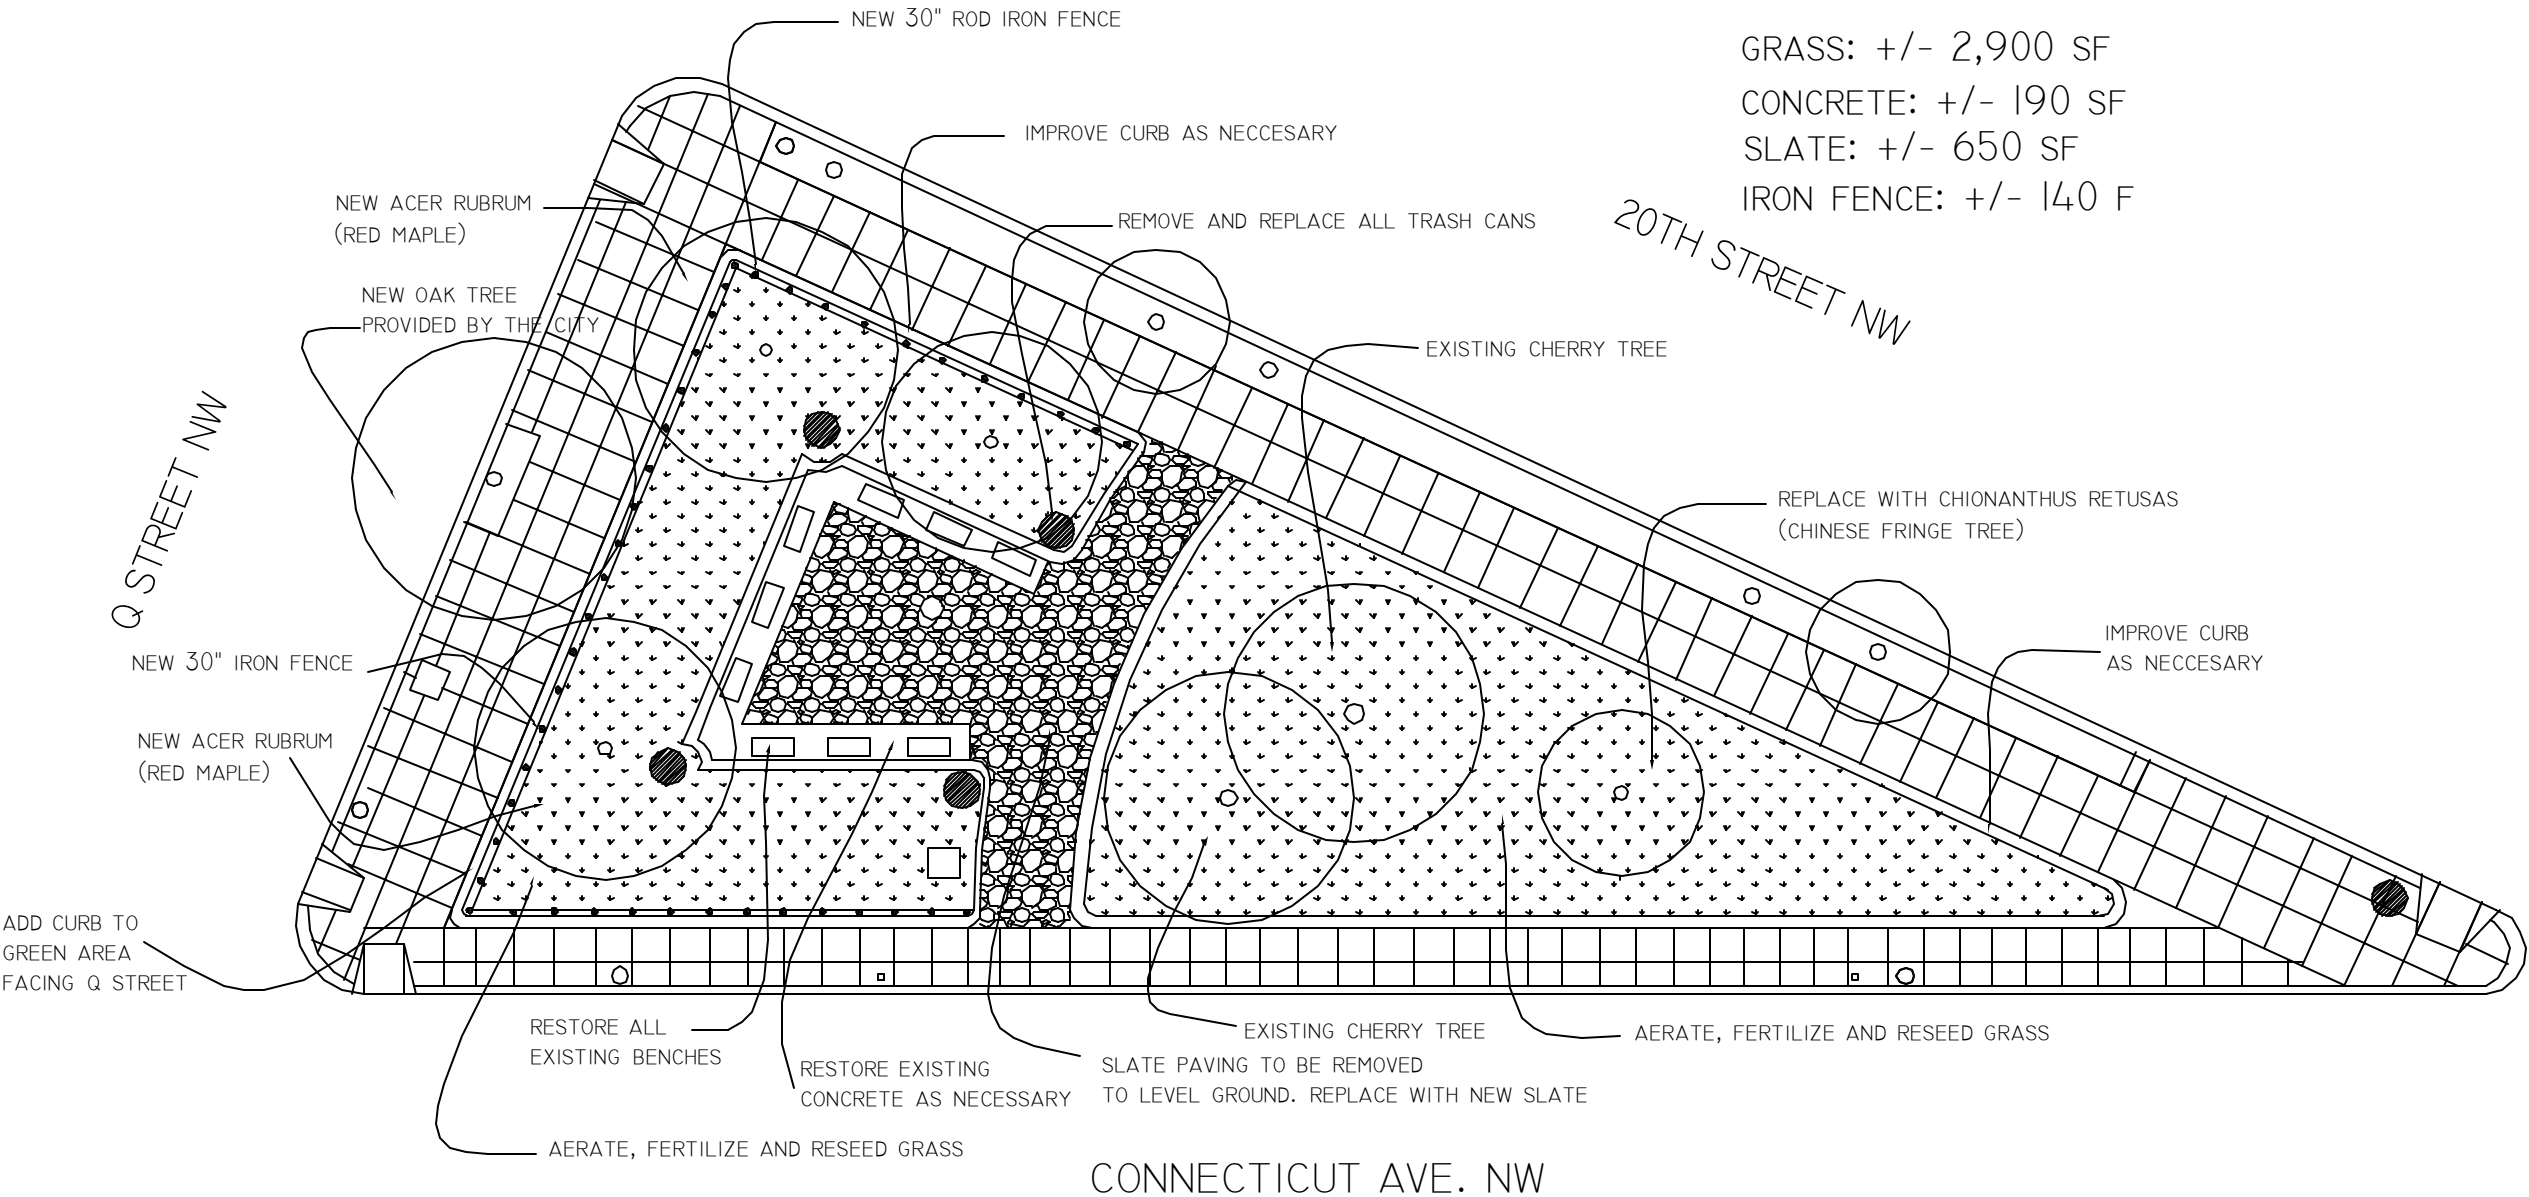

CONNECTICUT AVE. NW

SOFT SCAPE: +/- 2,900 SF

HARD SCAPE: +/- 840 SF

CONCRETE CURB: +/- 500 F


NEW CONCRETE CURB: +/- 60 F

GRASS: +/- 2,900 SF

CONCRETE: +/- 190 SF

SLATE: +/- 650 SF

IRON FENCE: +/- 140 F

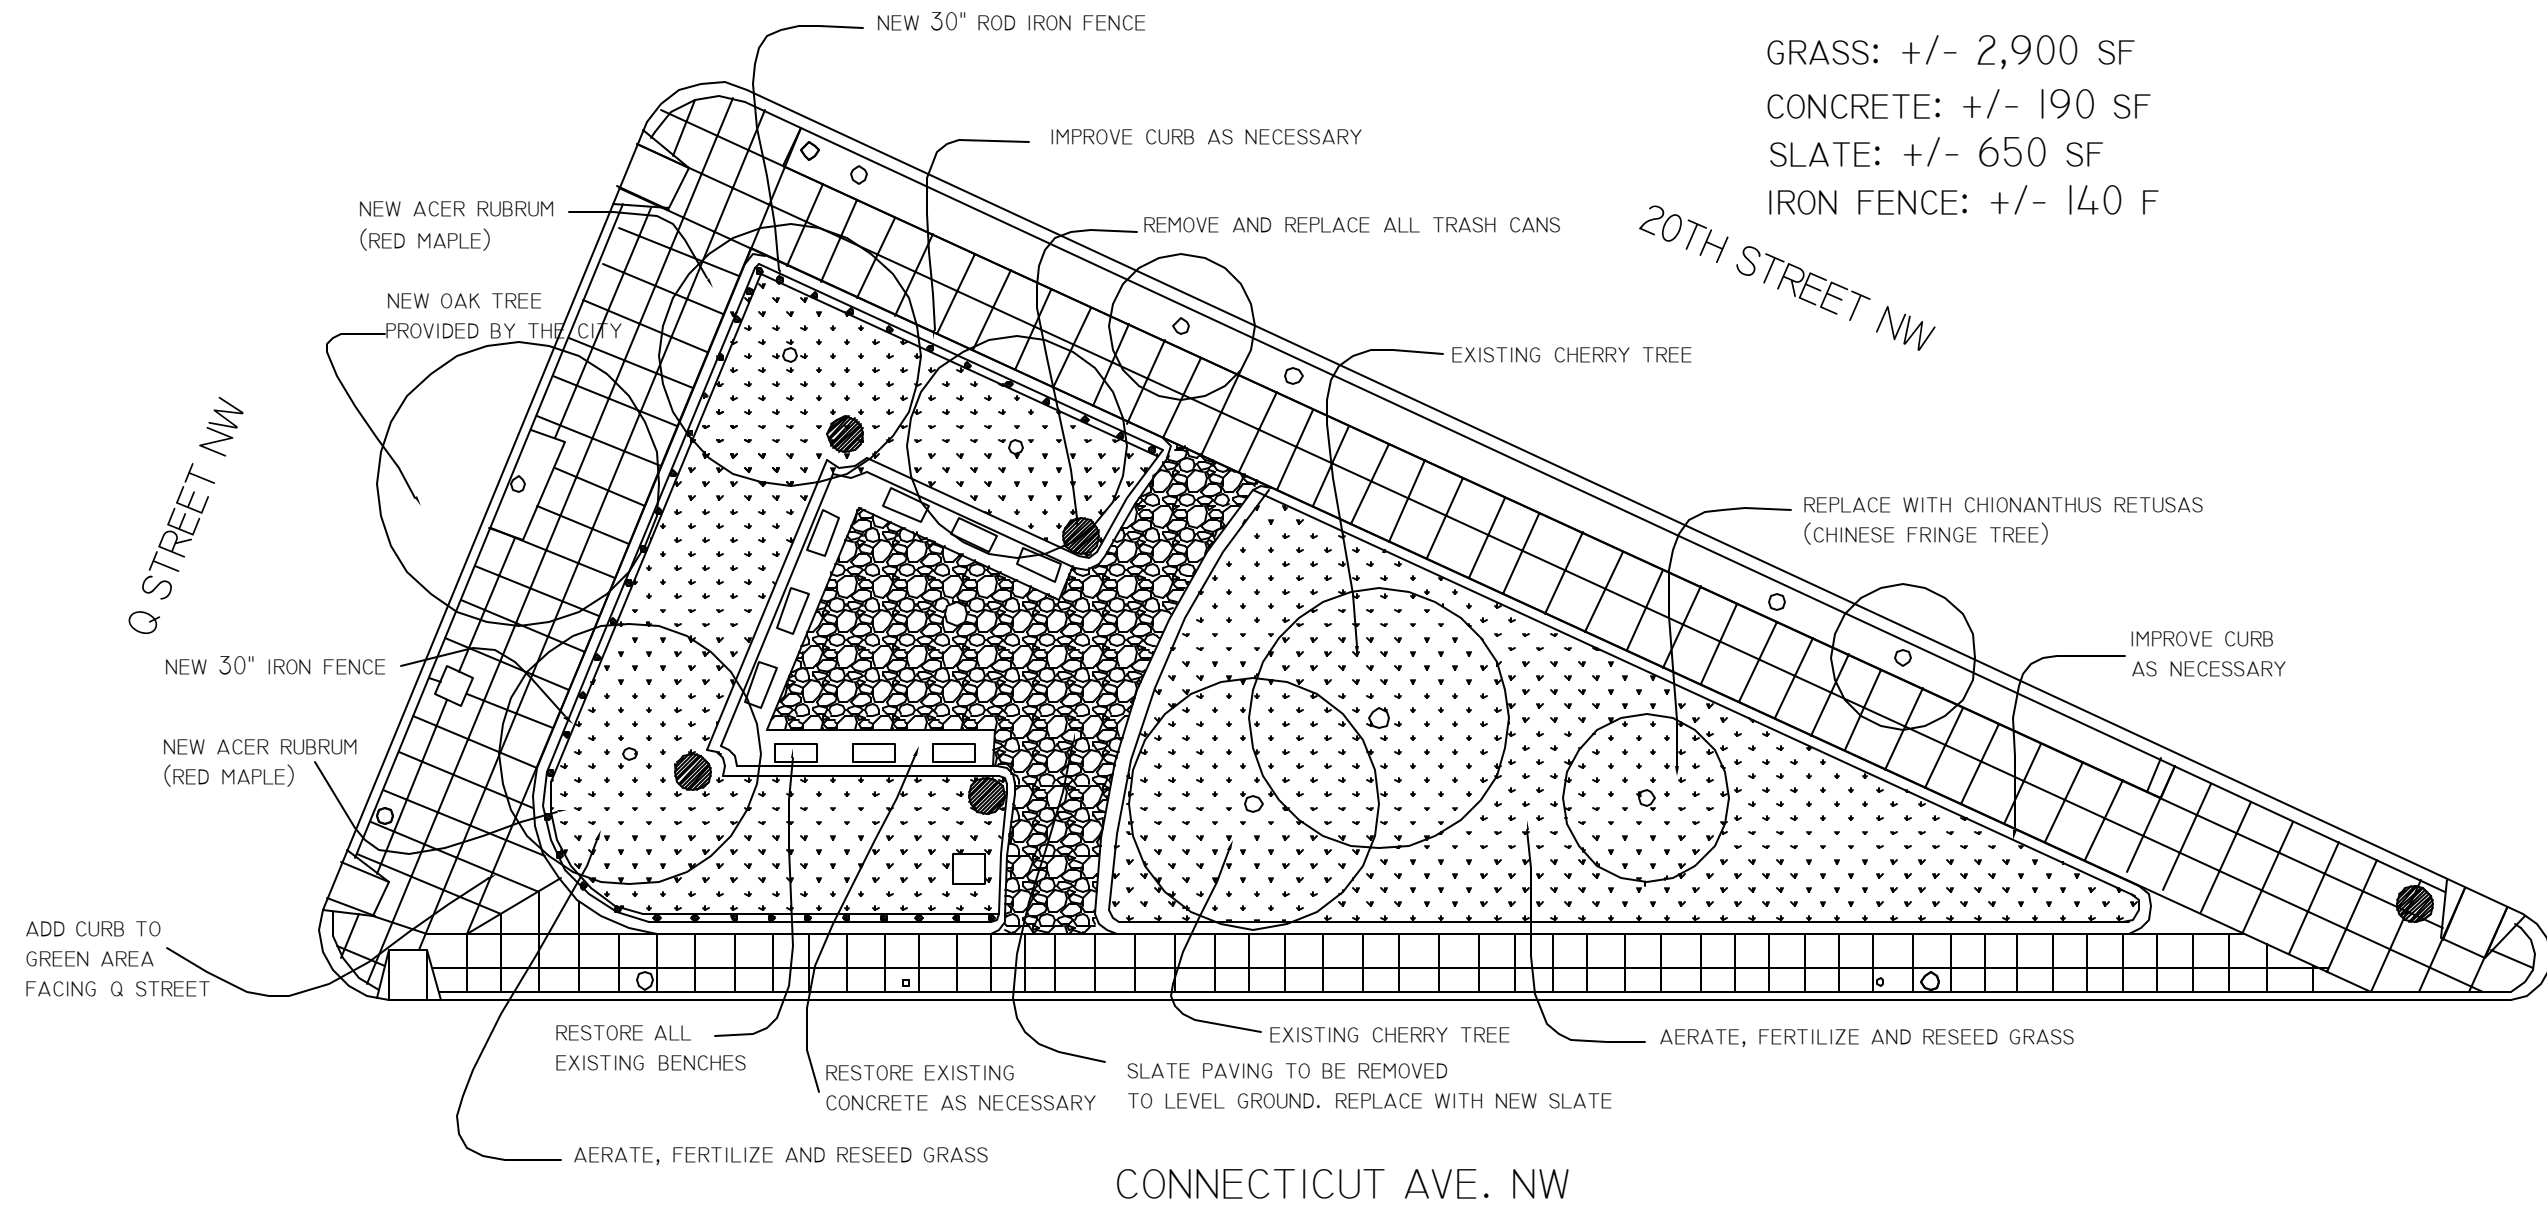

CONNECTICUT AVE. NW

