



APPENDIX G

Site Utility Plan

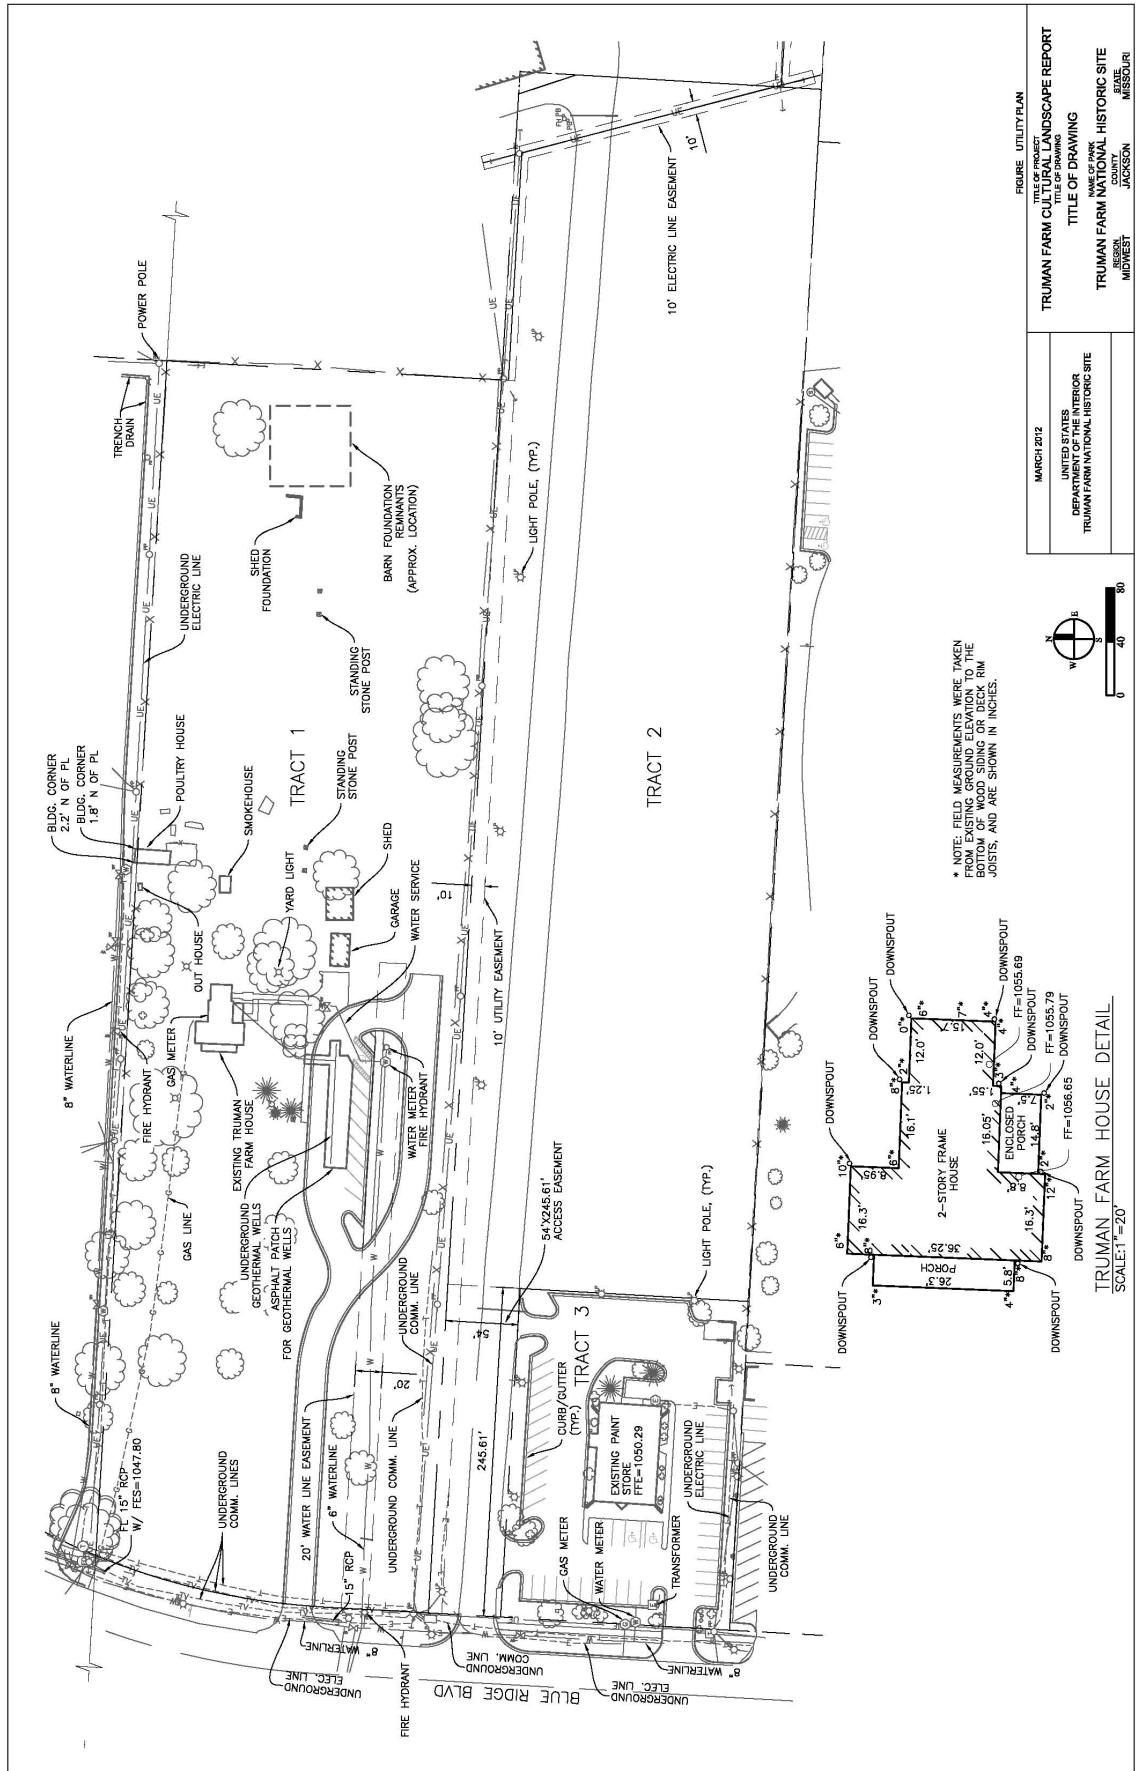

* NOTE: FIELD MEASUREMENTS WERE TAKEN FROM EXISTING GROUND ELEVATION TO THE BOTTOM OF WOOD SIDING OR DECK RIM JOISTS, AND ARE SHOWN IN INCHES.

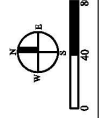

MARCH 2012	FIGURE: UTILITY PLAN
UNITED STATES DEPARTMENT OF THE INTERIOR TRUMAN FARM NATIONAL HISTORIC SITE	TRUMAN FARM CULTURAL LANDSCAPE REPORT TITLE OF DRAWING
	NAME OF PARK TRUMAN FARM NATIONAL HISTORIC SITE WEST JACKSON MISSOURI

TRUMAN FARM HOUSE DETAIL
 SCALE: 1"=20'

