


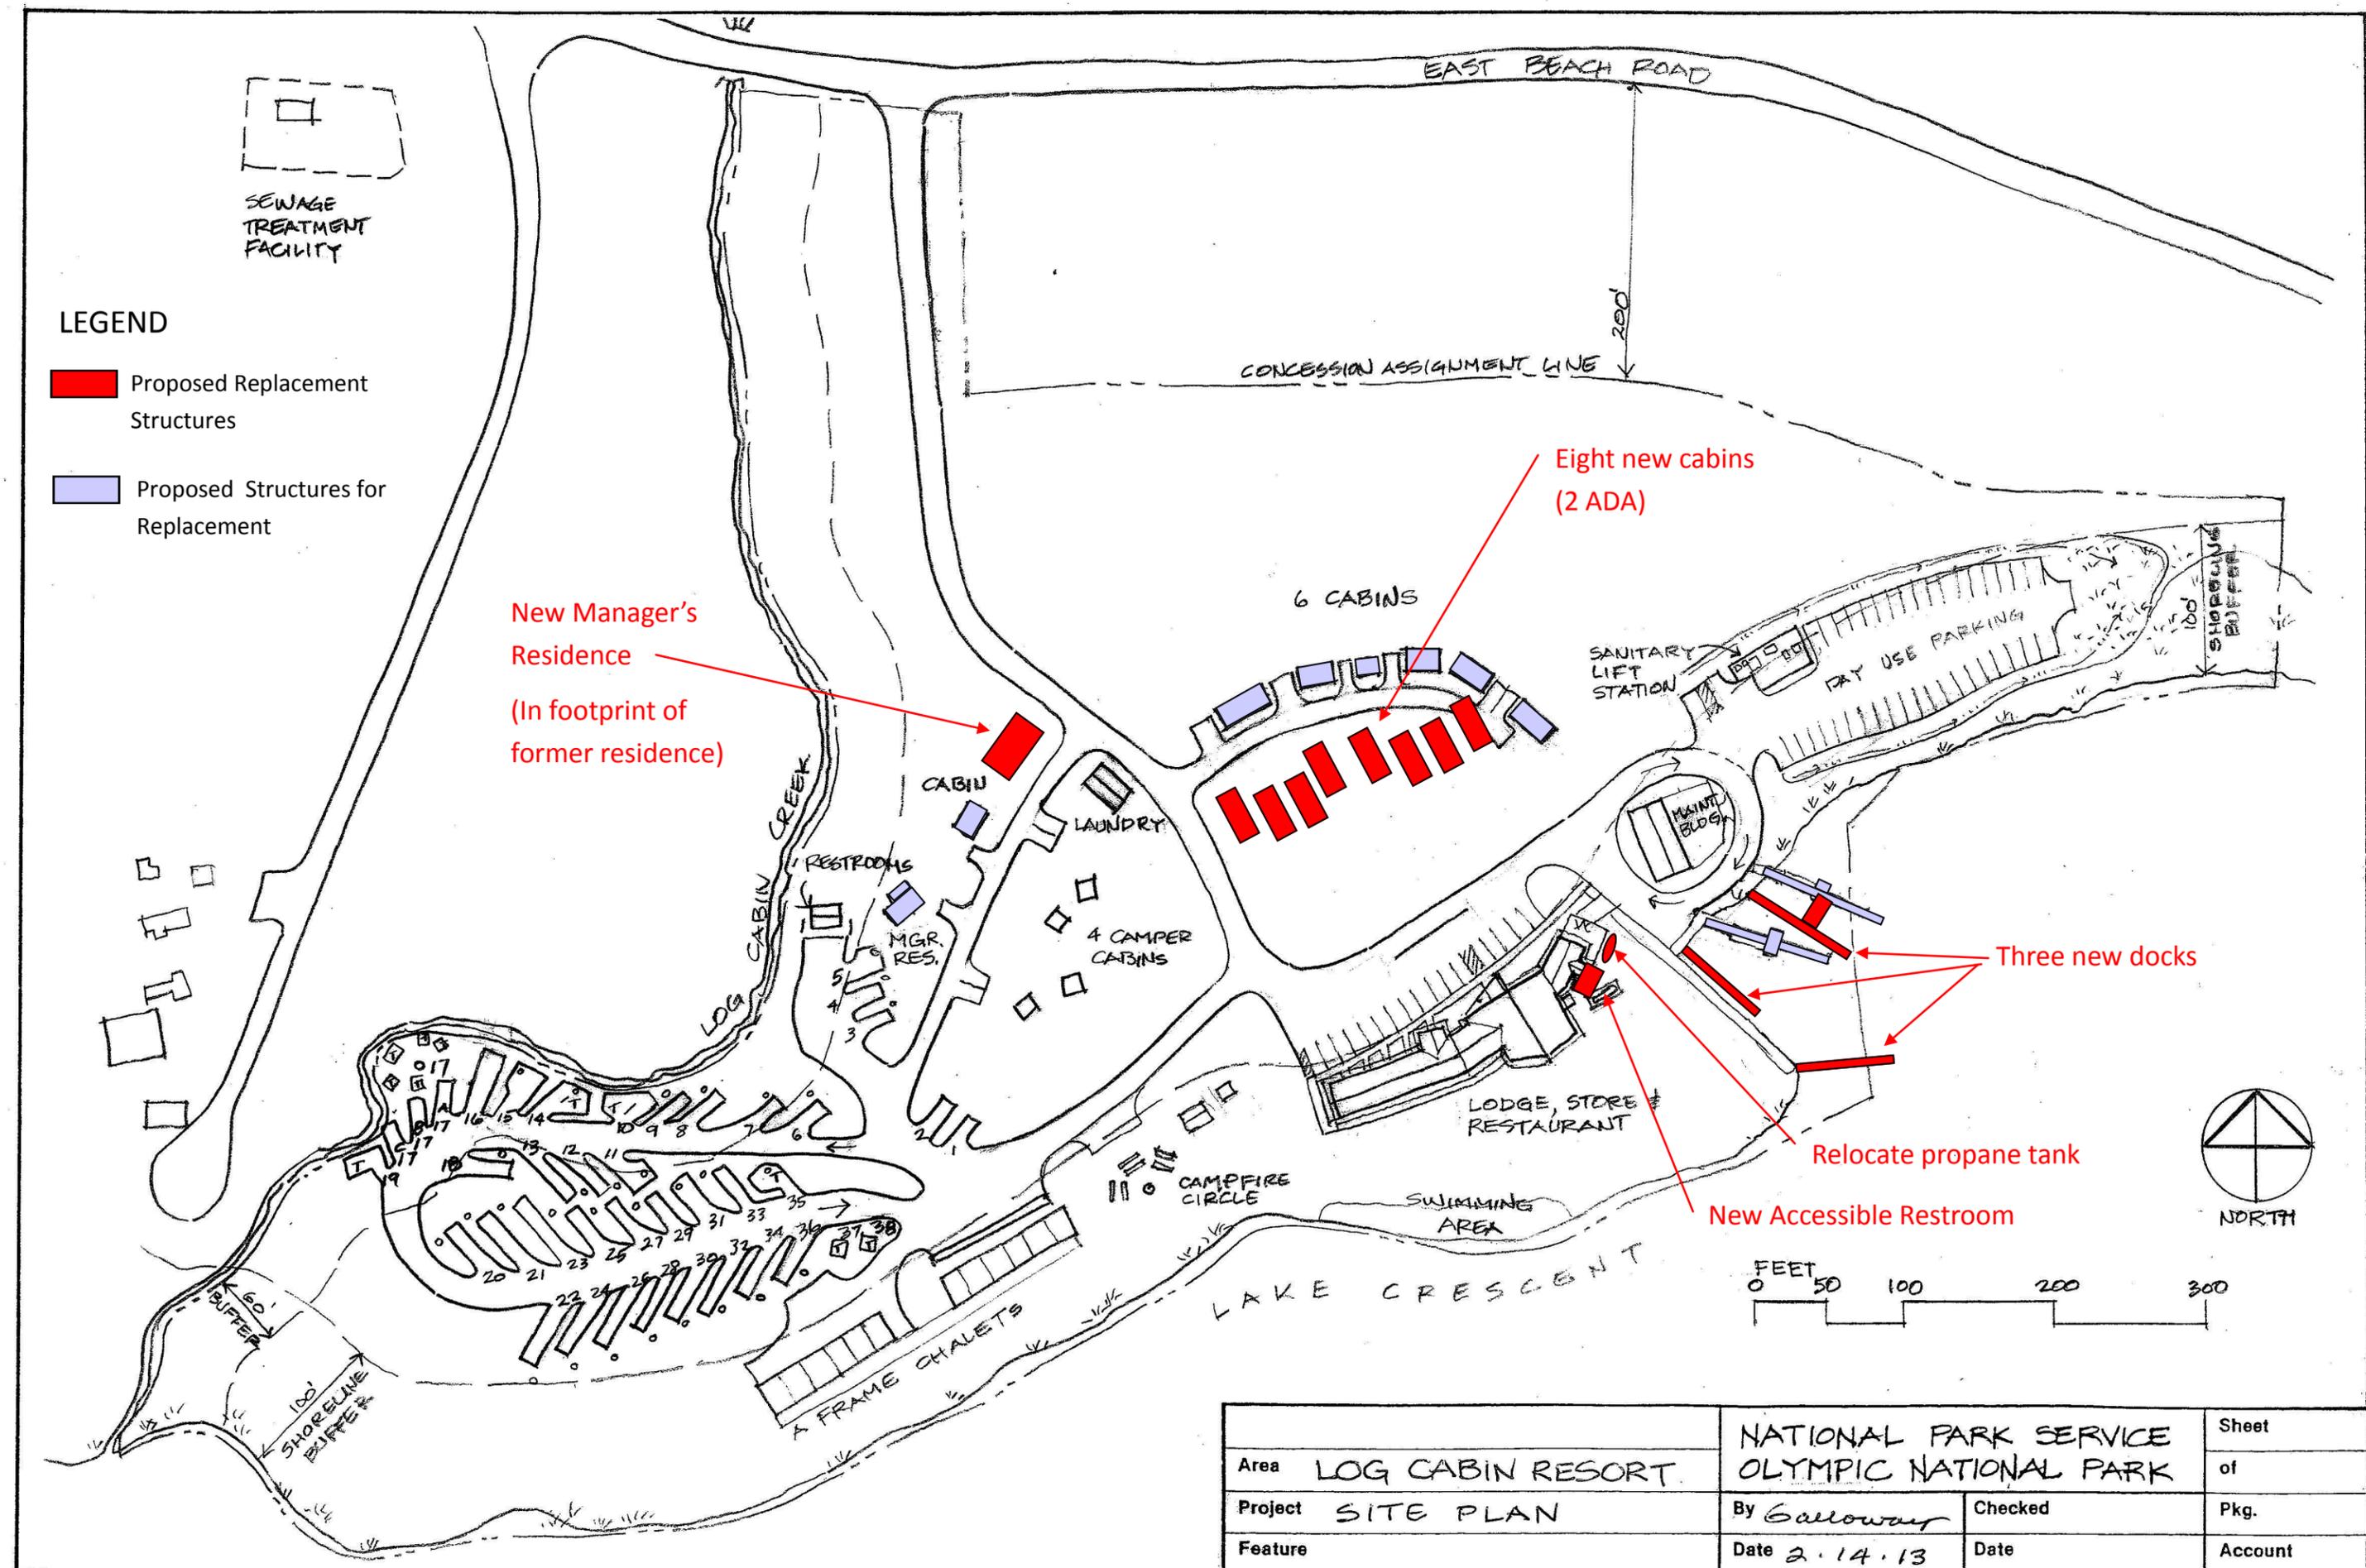

LEGEND

- Proposed Replacement Structures
- Proposed Structures for Replacement



Area	LOG CABIN RESORT			NATIONAL PARK SERVICE		Sheet
				OLYMPIC NATIONAL PARK		of
Project	SITE PLAN			By Galloway	Checked	Pkg.
Feature				Date 2.14.13	Date	Account