


EAST ROAD

MURRAY CIRCLE

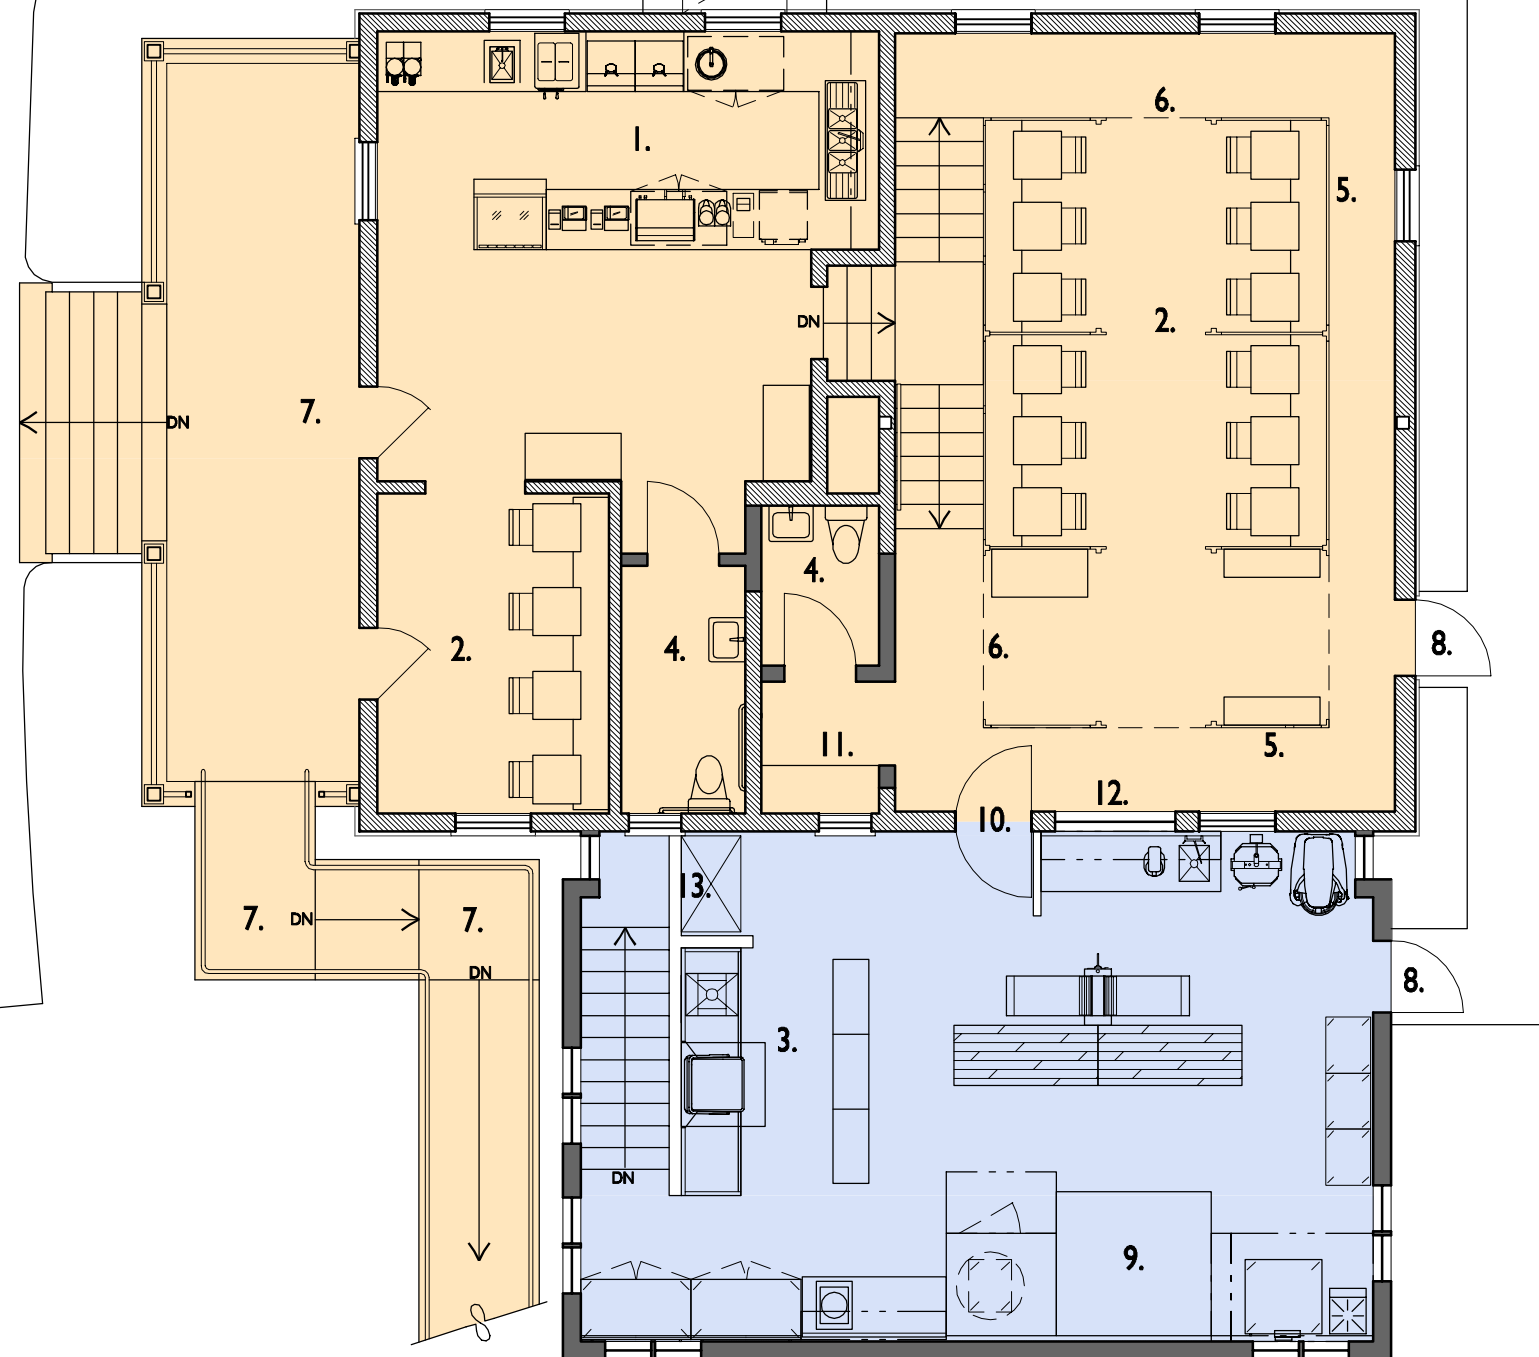

LEGEND

1. RETAIL COUNTER
2. SEATING AREA
3. BAKERY SPACE
4. RESTROOM
5. PORTION OF EXISTING CAGE TO REMAIN
6. EXISTING CAGE CEILING TO REMAIN
7. RAISED PLATFORM OVER EXISTING PORCH AND ACCESSIBLE RAMP
8. NEW ENTRANCE
9. OVEN HOOD WITH EXHAUST ABOVE
10. NEW DOOR
11. CONDIMENTS, TRASH AND BUS STATION
12. NEW WINDOW INTO BAKERY
13. SCISSOR LIFT

PUBLIC AND RETAIL AREAS

BAKERY



ARCHITECTURAL
RESOURCES GROUP, Inc.
Architects Planners & Conservators

ALT 2 - RETAIL IN HISTORIC GUARD HOUSE/ BAKERY IN ADDITION

(PREFERRED ALTERNATIVE) 1/8" = 1'-0"

GUARD HOUSE BAKERY
FORT BAKER BUILDING 615
JULY 16, 2015

