


## ALTERNATIVE 1 -- IMPORT FILL AND GRADE TO MEET EXISTING GROUND

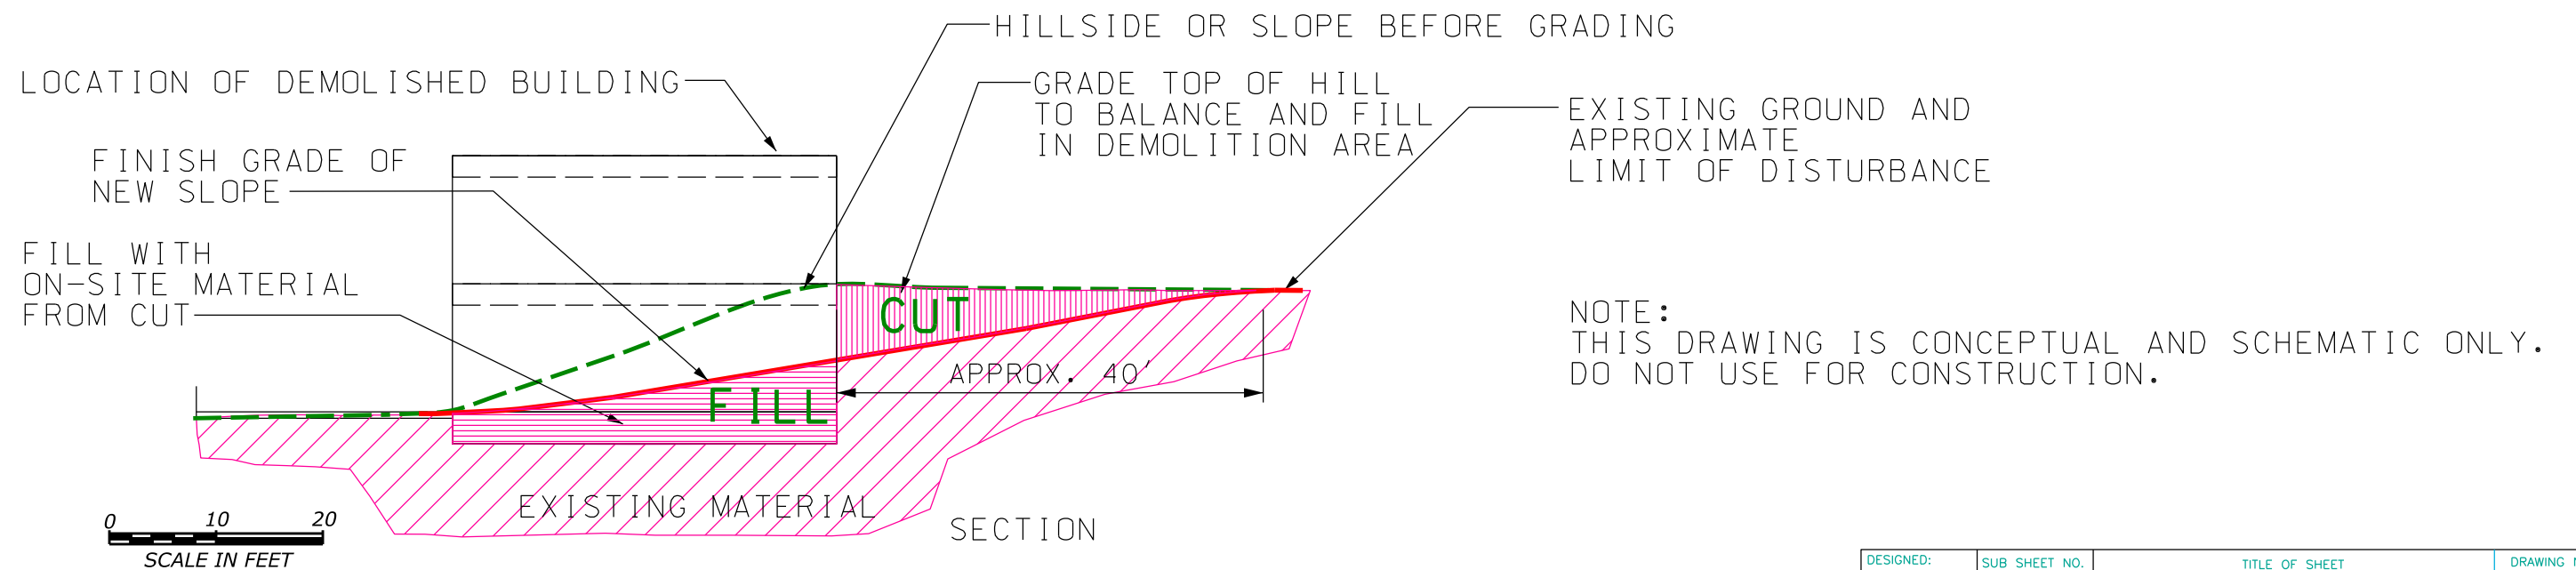

## ALTERNATIVE 2 - GRADE HILLSIDE WITH ON-SITE MATERIAL

DESIGNED:	SUB SHEET NO.	TITLE OF SHEET	DRAWING NO.
CADD:		HILLSIDE RESTORATION CONCEPTUAL ALTERNATIVES	
R. CONEY			PMIS/PKG NO.
TECH. REVIEW:			SHEET
DATE:			OF
FREDERICKSBURG AND SPOTSYLNANIA NATIONAL MILITARY PARK			