






SITE PLAN - EXISTING  
1" = 200'-0"

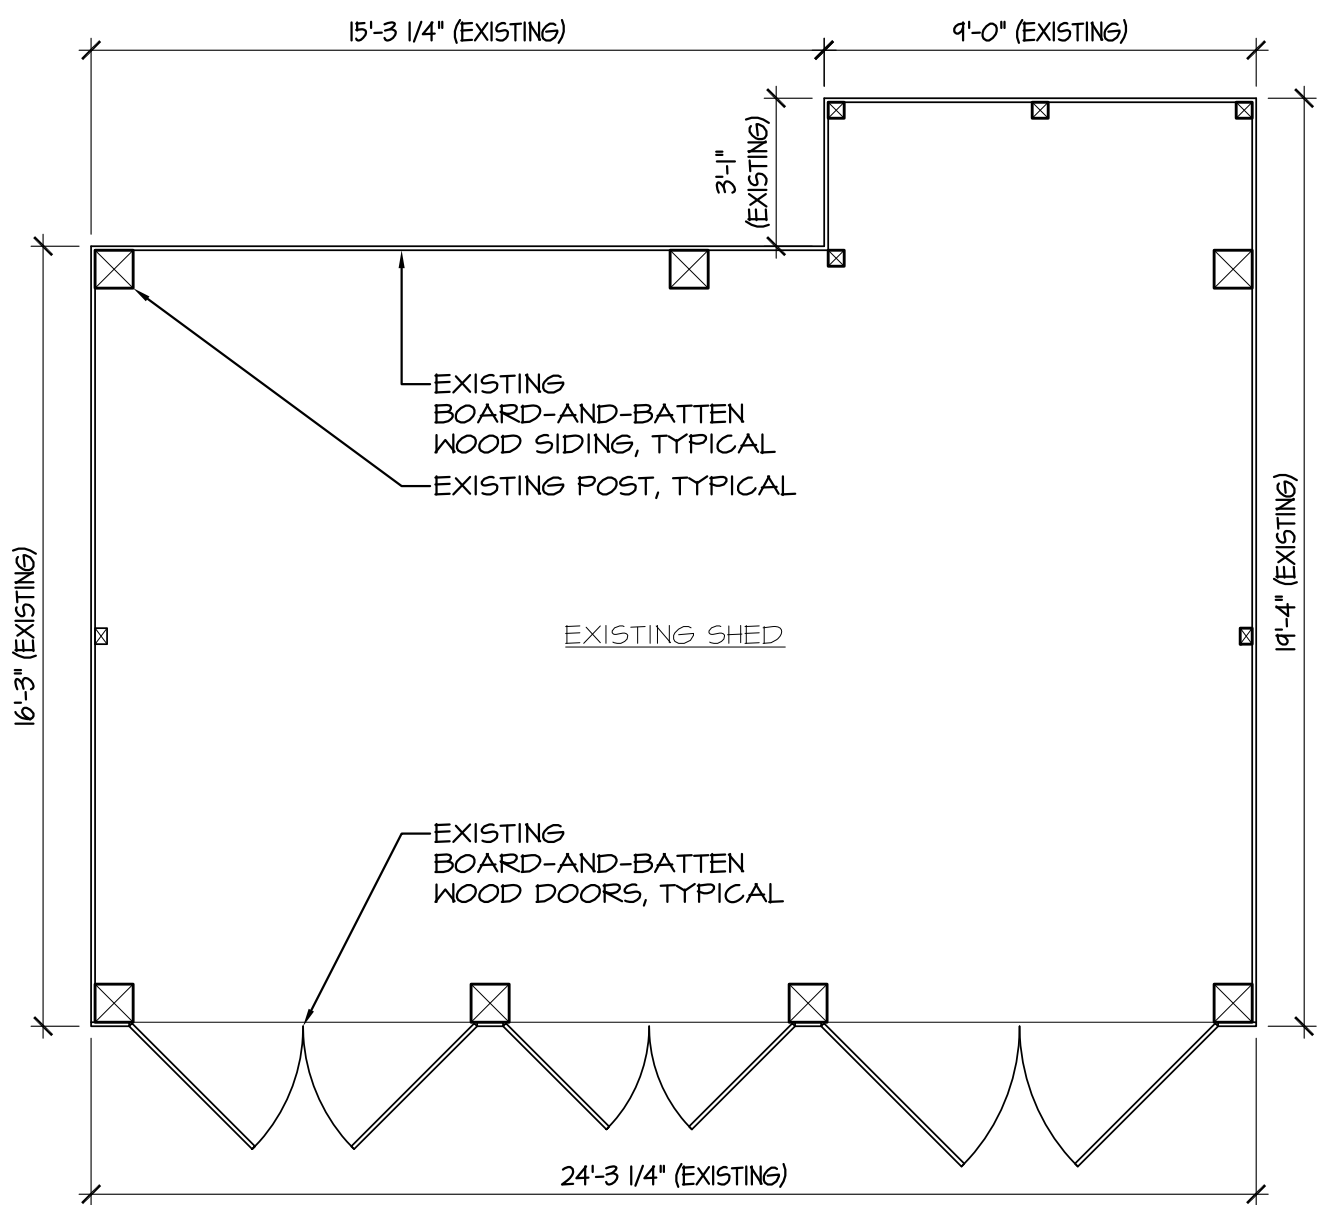

# EXISTING FLOOR PLAN - SHED


1/4" = 1'-0"

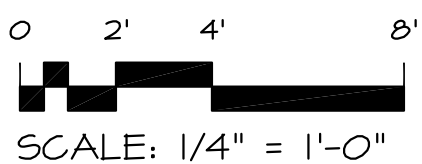


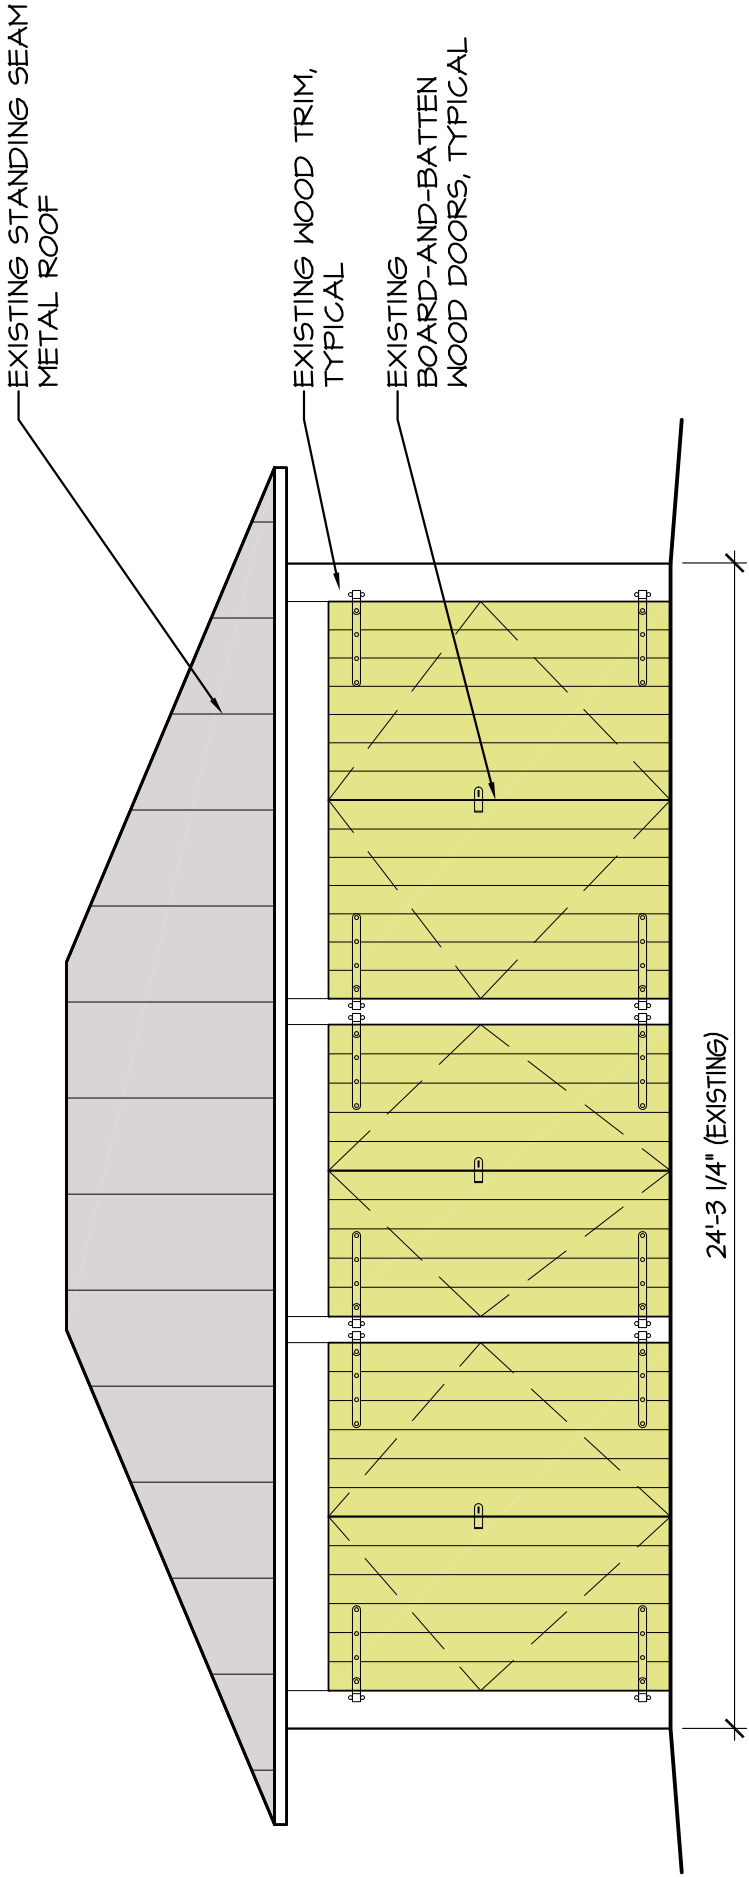

EXISTING WEST ELEVATION


1/4" = 1'-0"

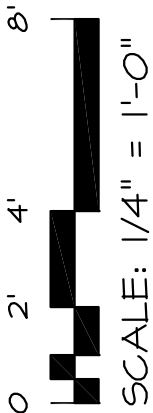


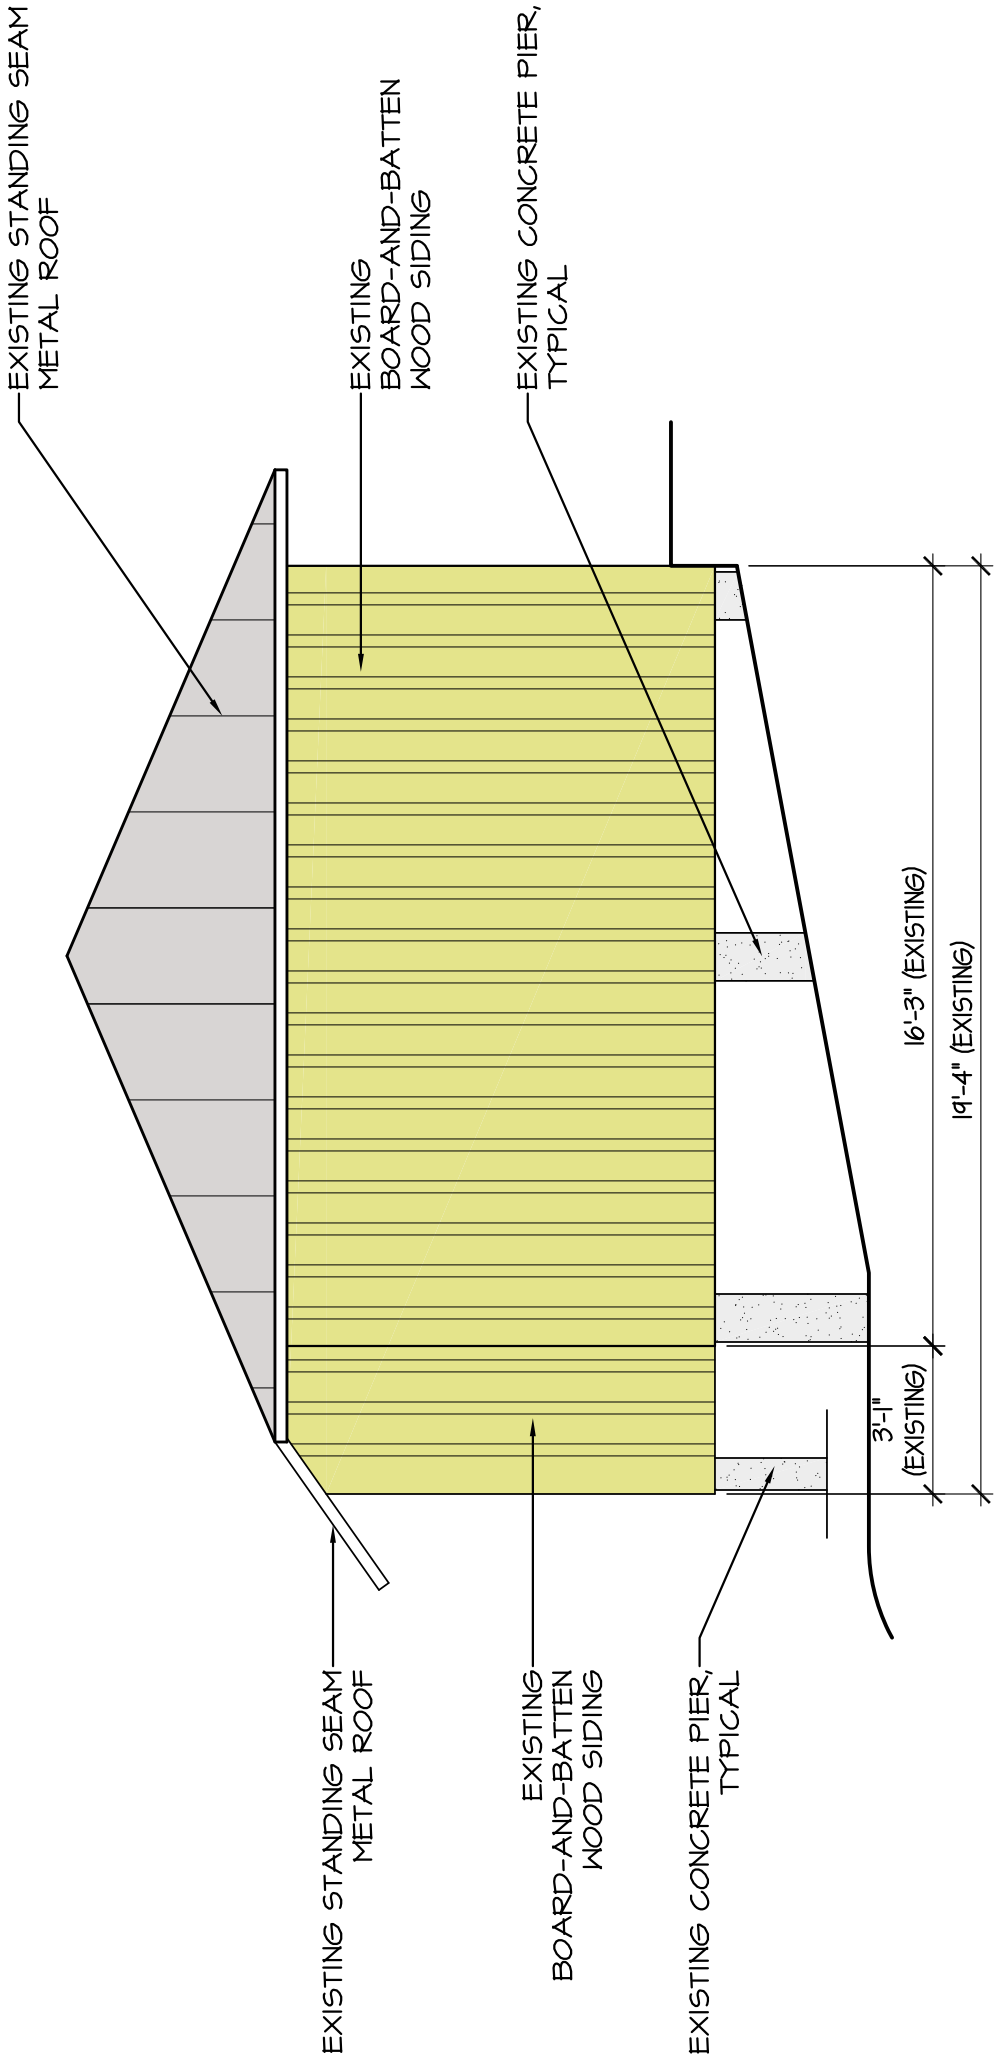

## EXISTING NORTH ELEVATION


1/4" = 1'-0"

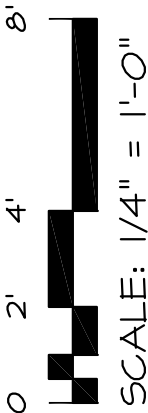


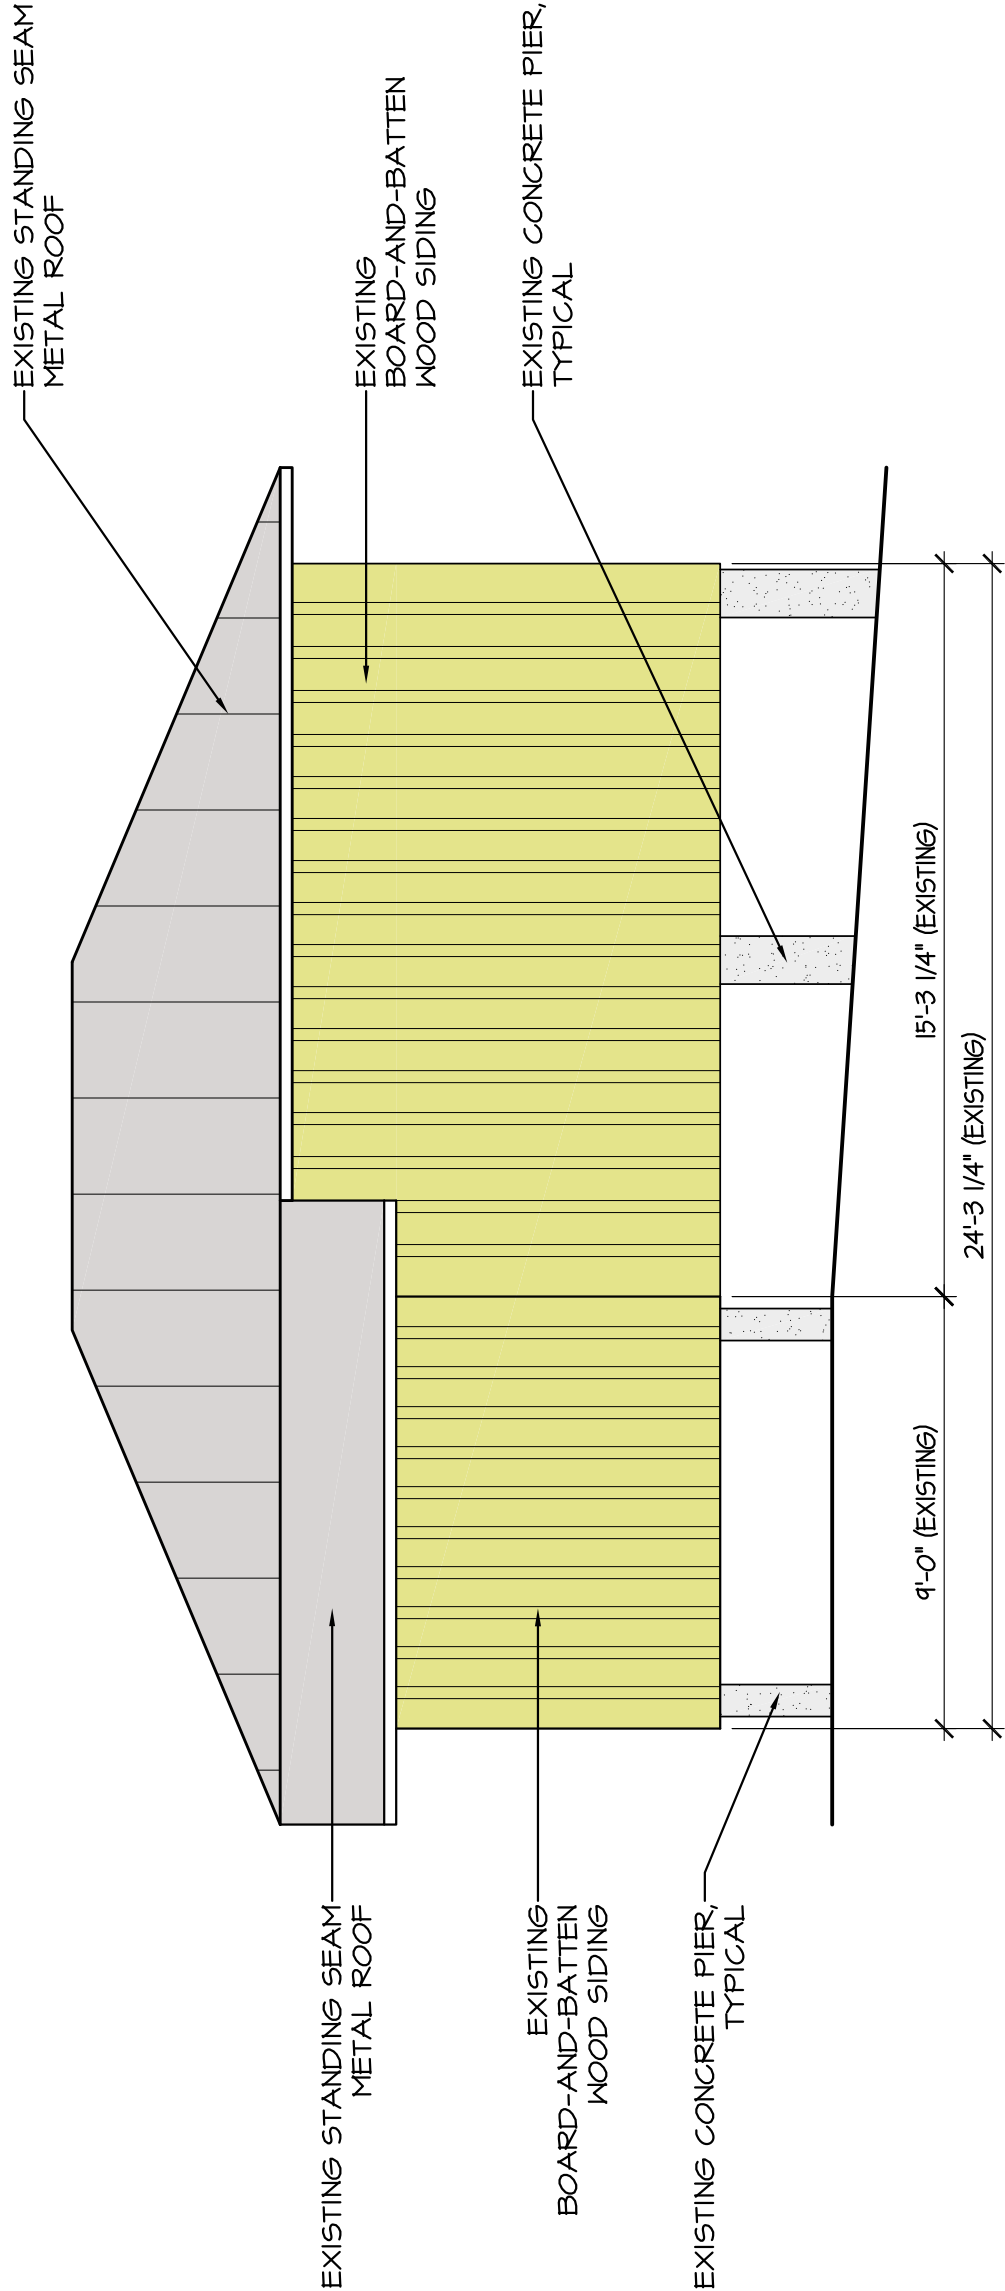

## EXISTING EAST ELEVATION


1/4" = 1'-0"

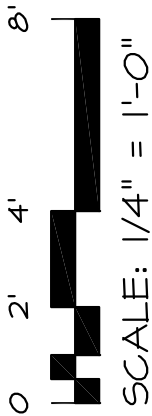


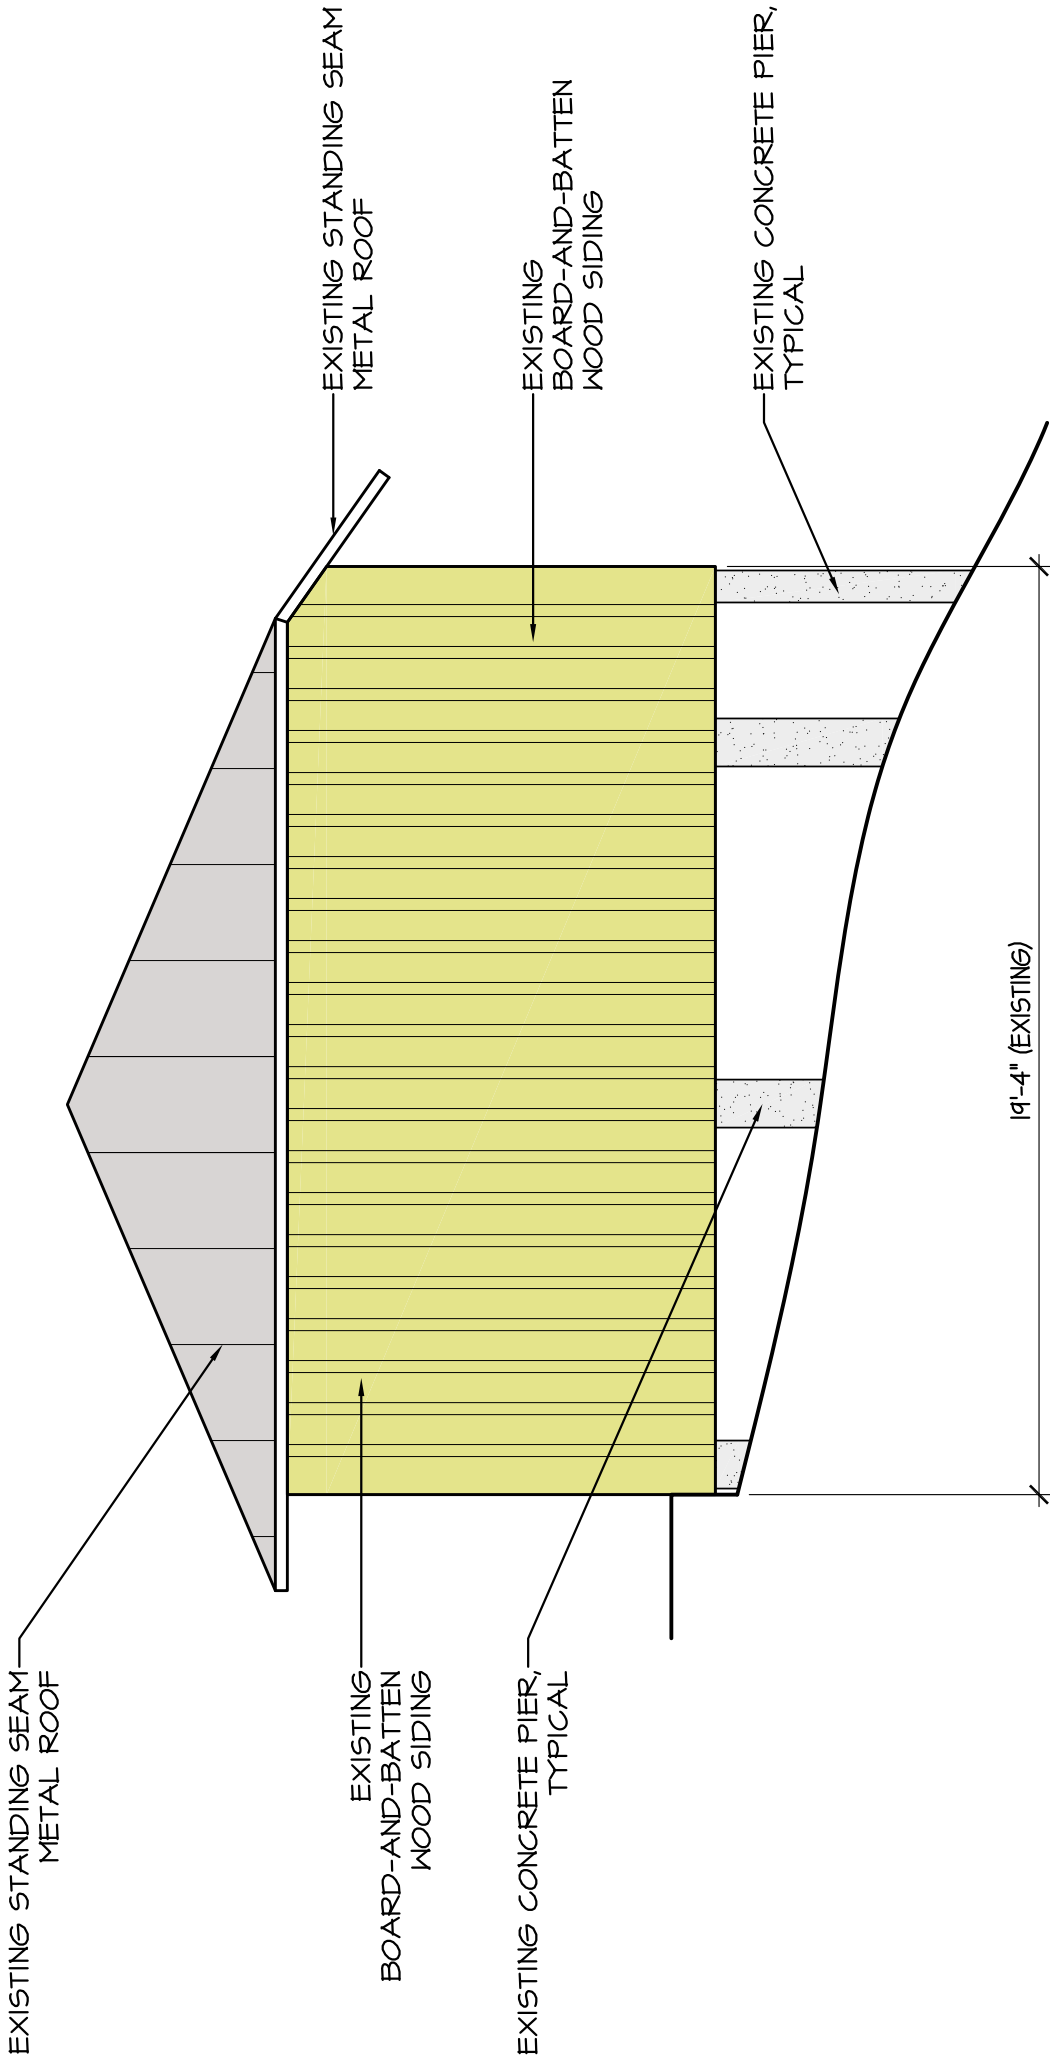


EXISTING SOUTH ELEVATION

1/4" = 1'-0"

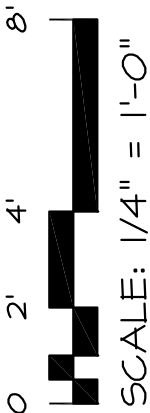


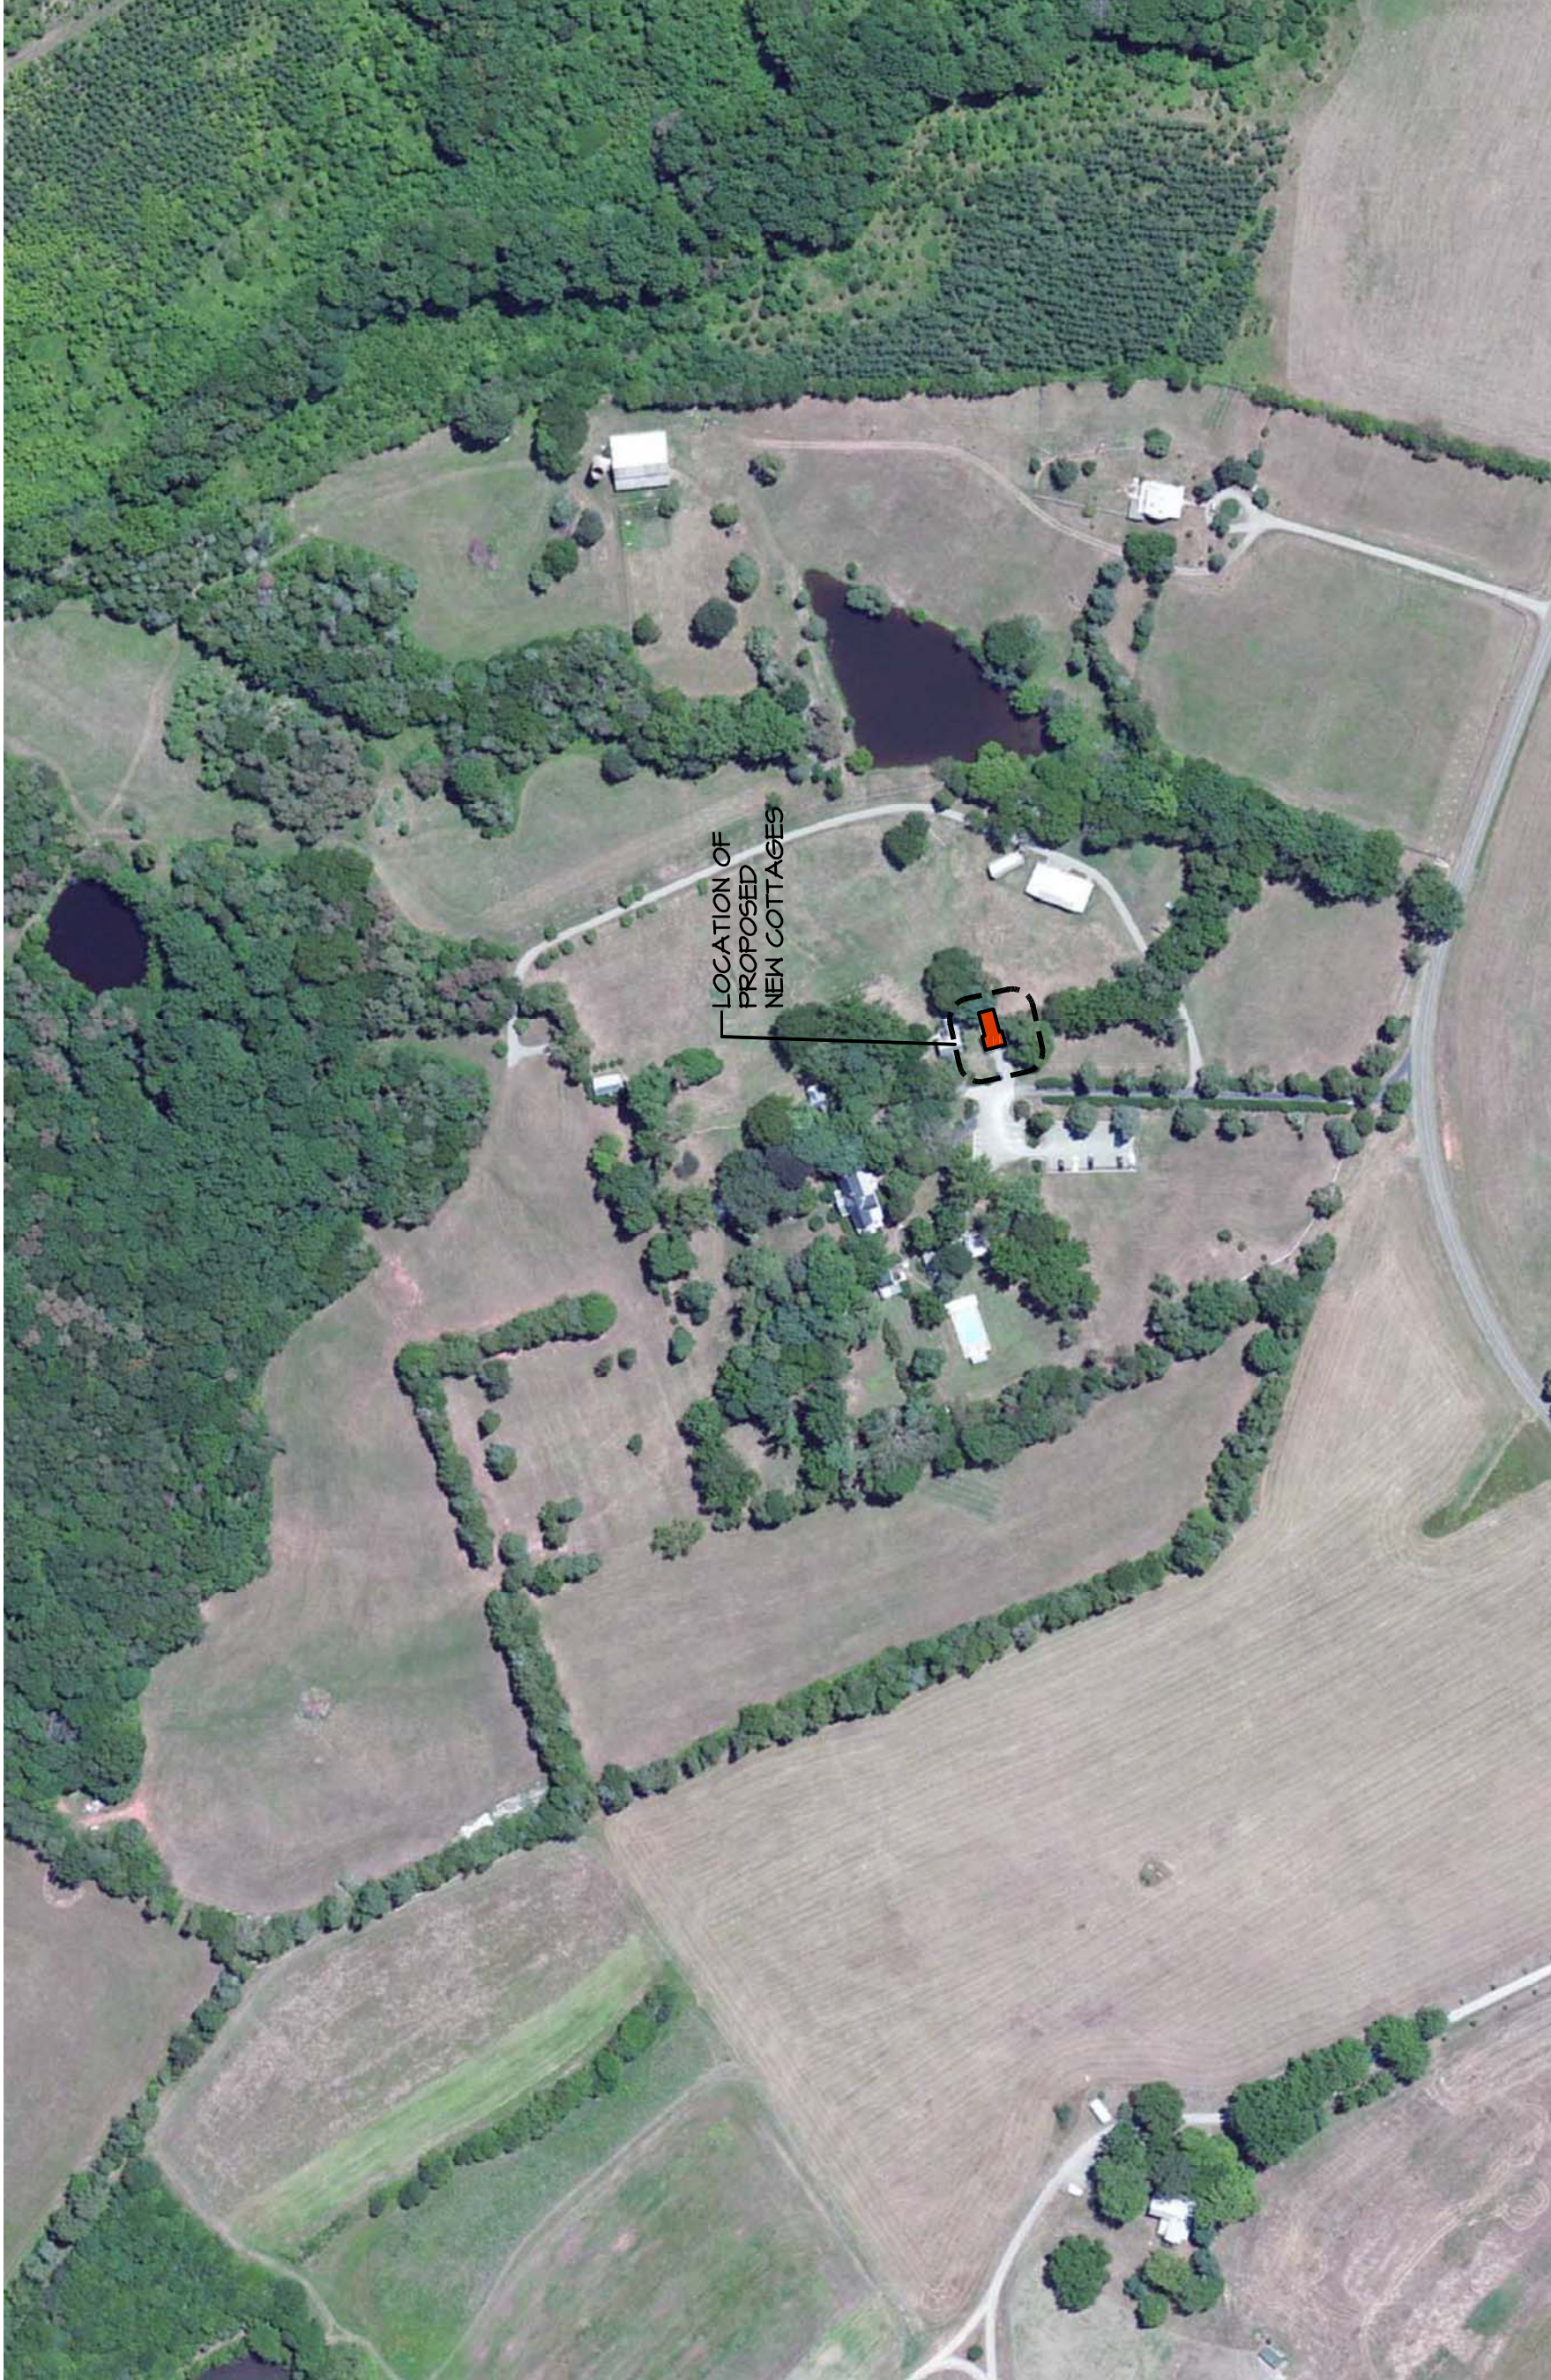


LOCATION OF  
PROPOSED  
NEW COTTAGES

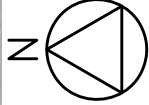

SITE PLAN - PROPOSED NEW COTTAGES

1" = 200'-0"

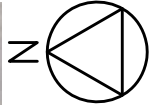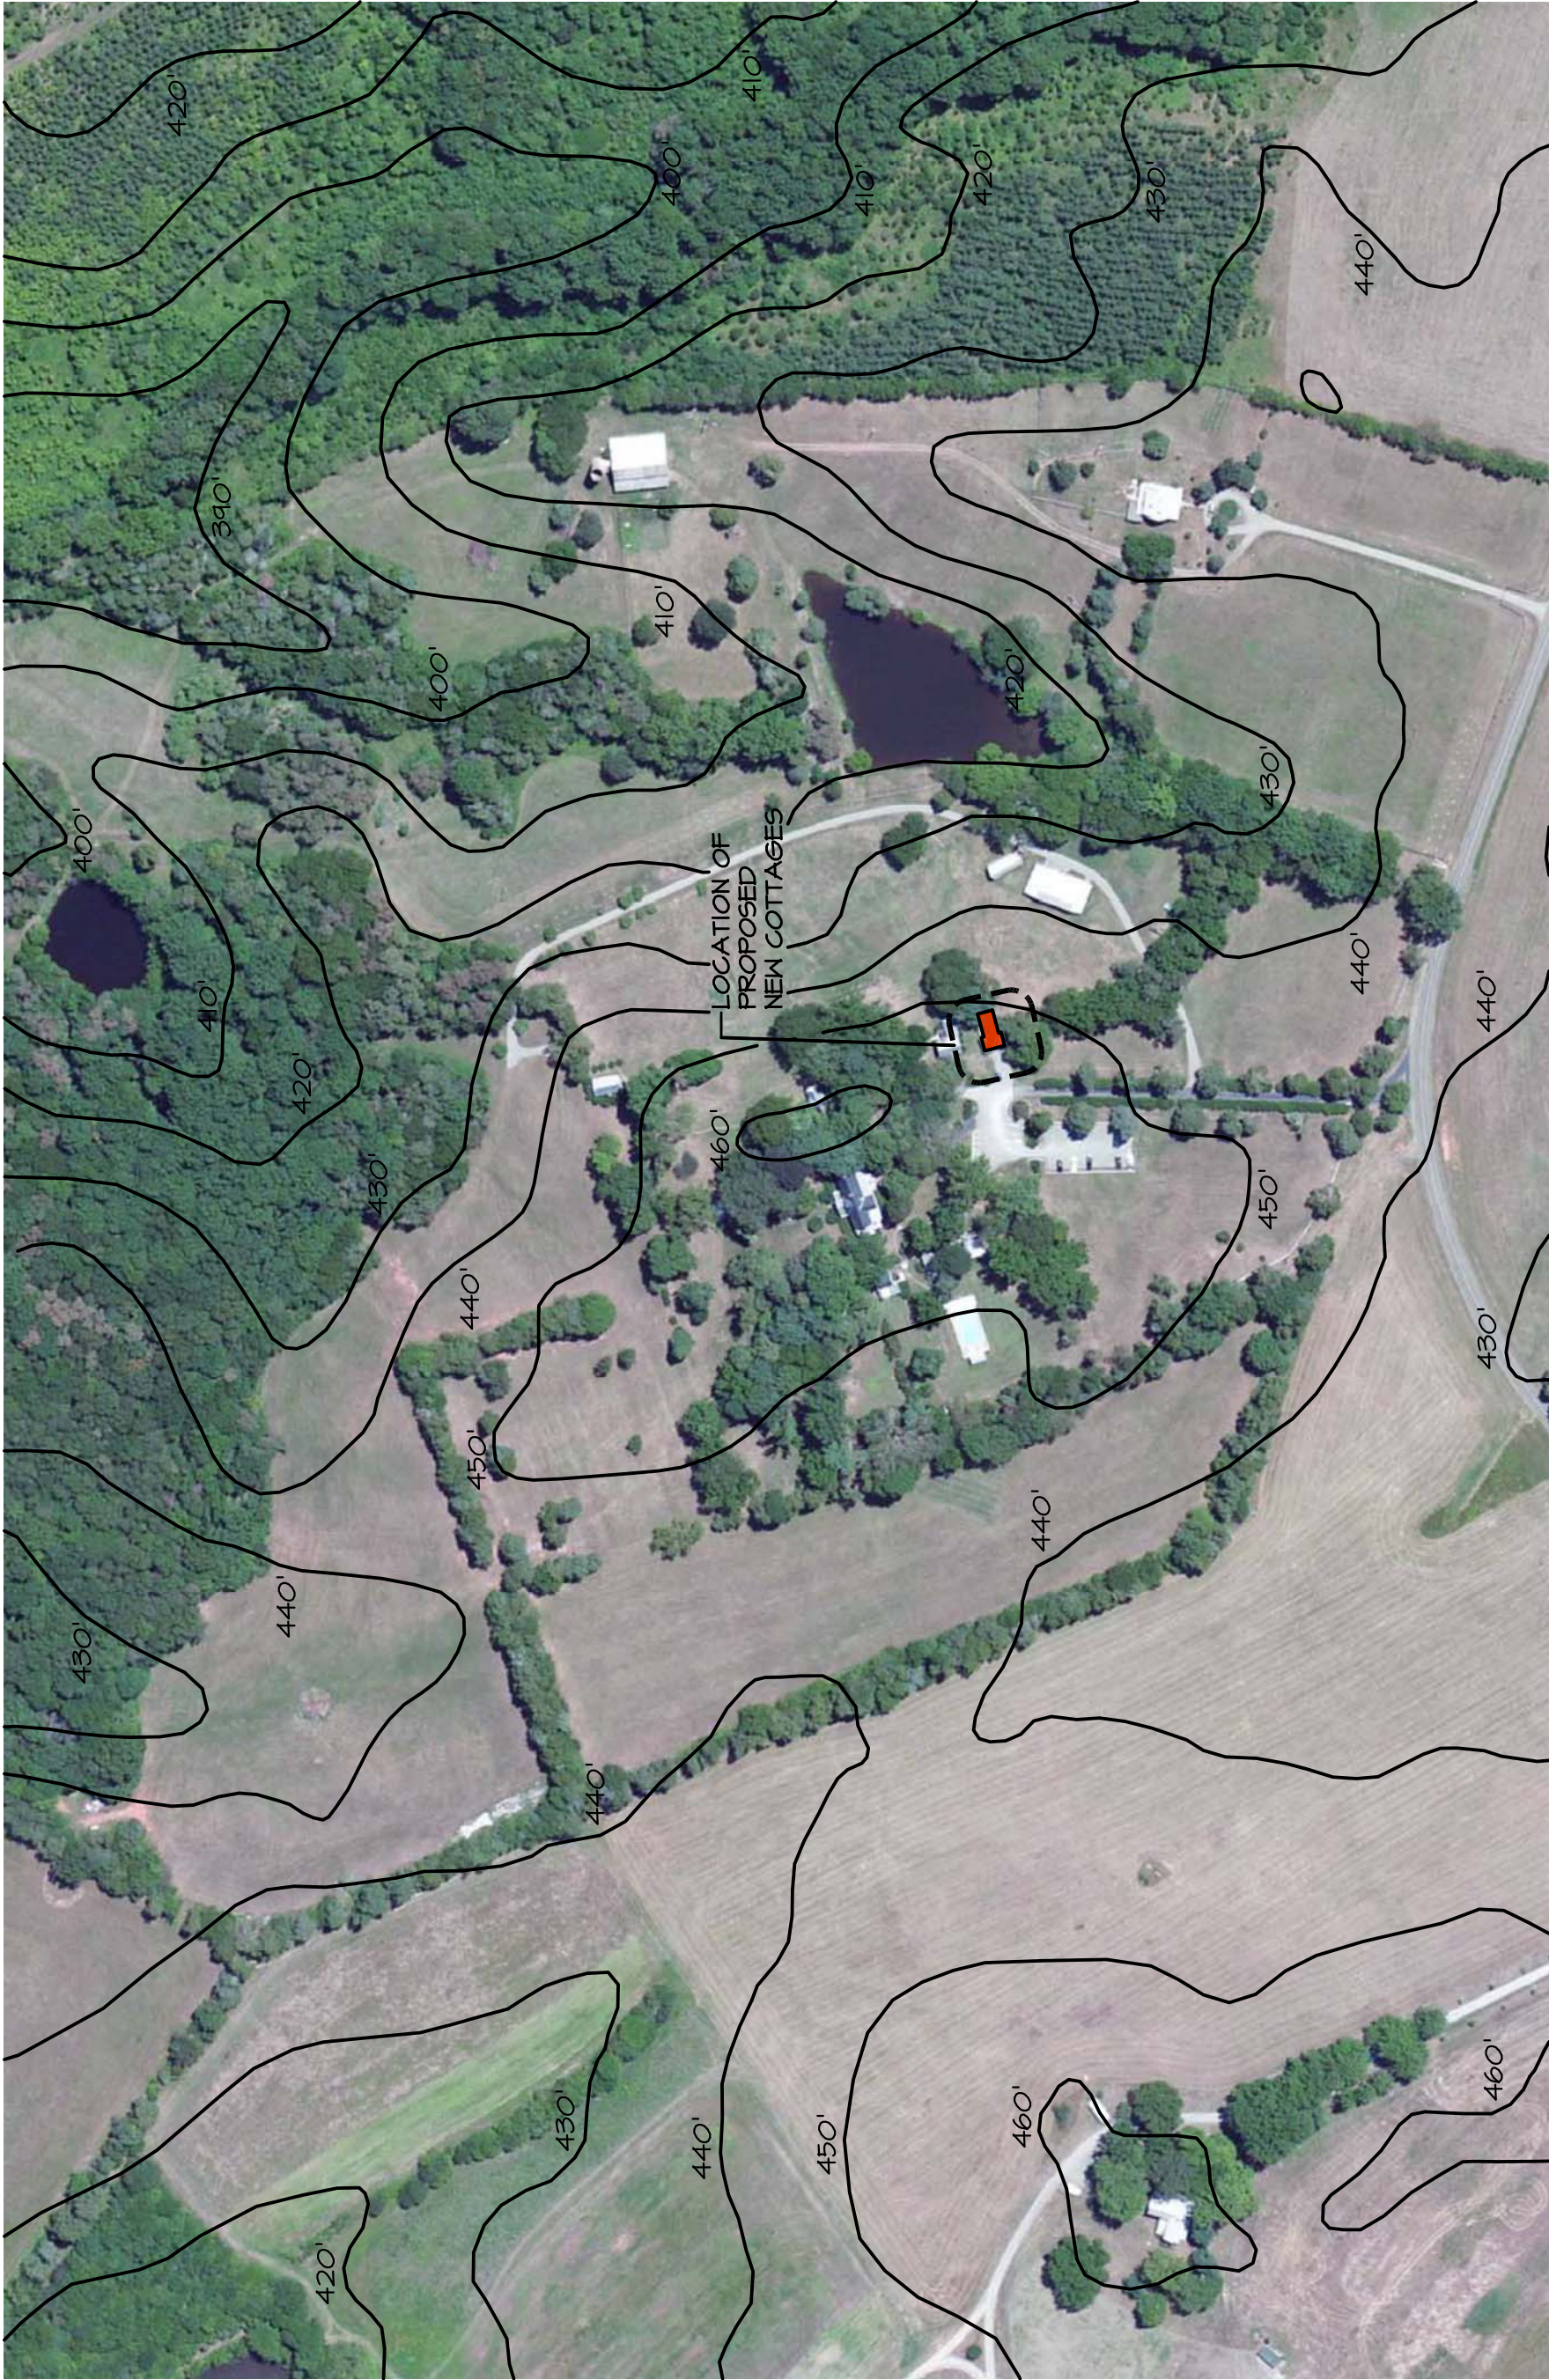

# TOPO PLAN - PROPOSED NEW COTTAGES

1" = 200'-0"

\*REFERENCED FROM ESRI TOPOGRAPHIC MAP\*