




24 X 38 PRINTED ON NO. 1000H CLEARPRINTS

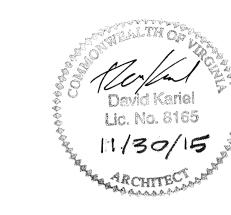

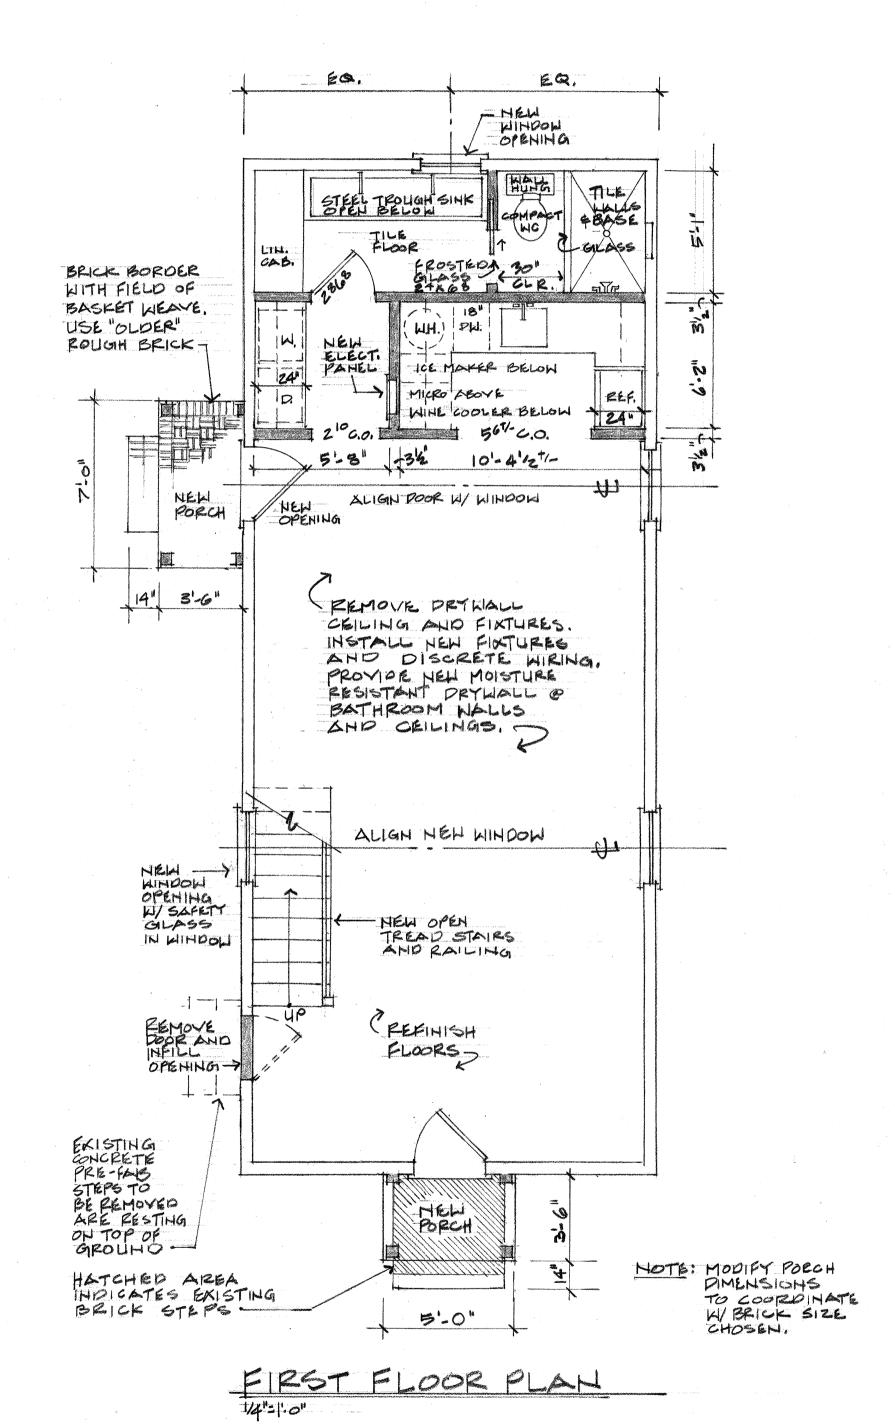

24 X 36 PRINTED ON NO. 1000H CLEARPRINT

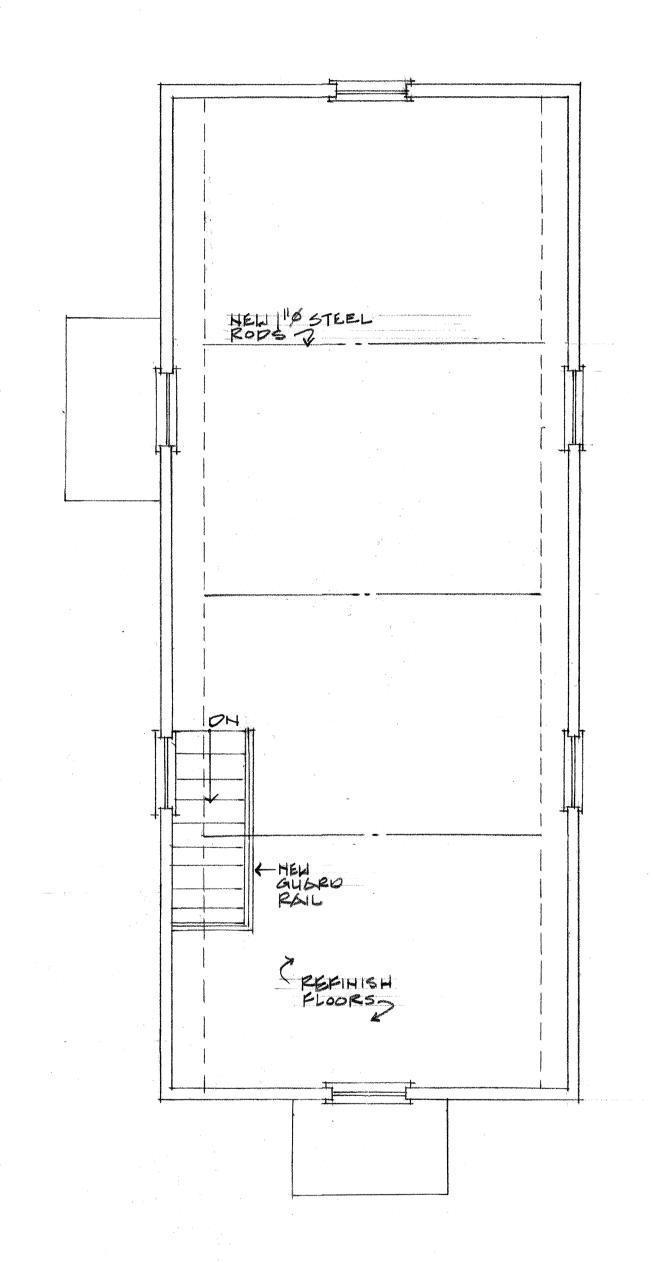

SECONO FLOOR PLAN

Architect

Bunkhouse Remodel

for

for

tel 434-996-3757
dkariel@cstone.net

Gordonsville, VA 22942

David Kariel

100 10th St. NE, Suite 200

Charlottesville, VA 22902

Date | 1/30/15

Scale 1/4" = | '-0"

Drawn DK

heet

f 2 Sheets