
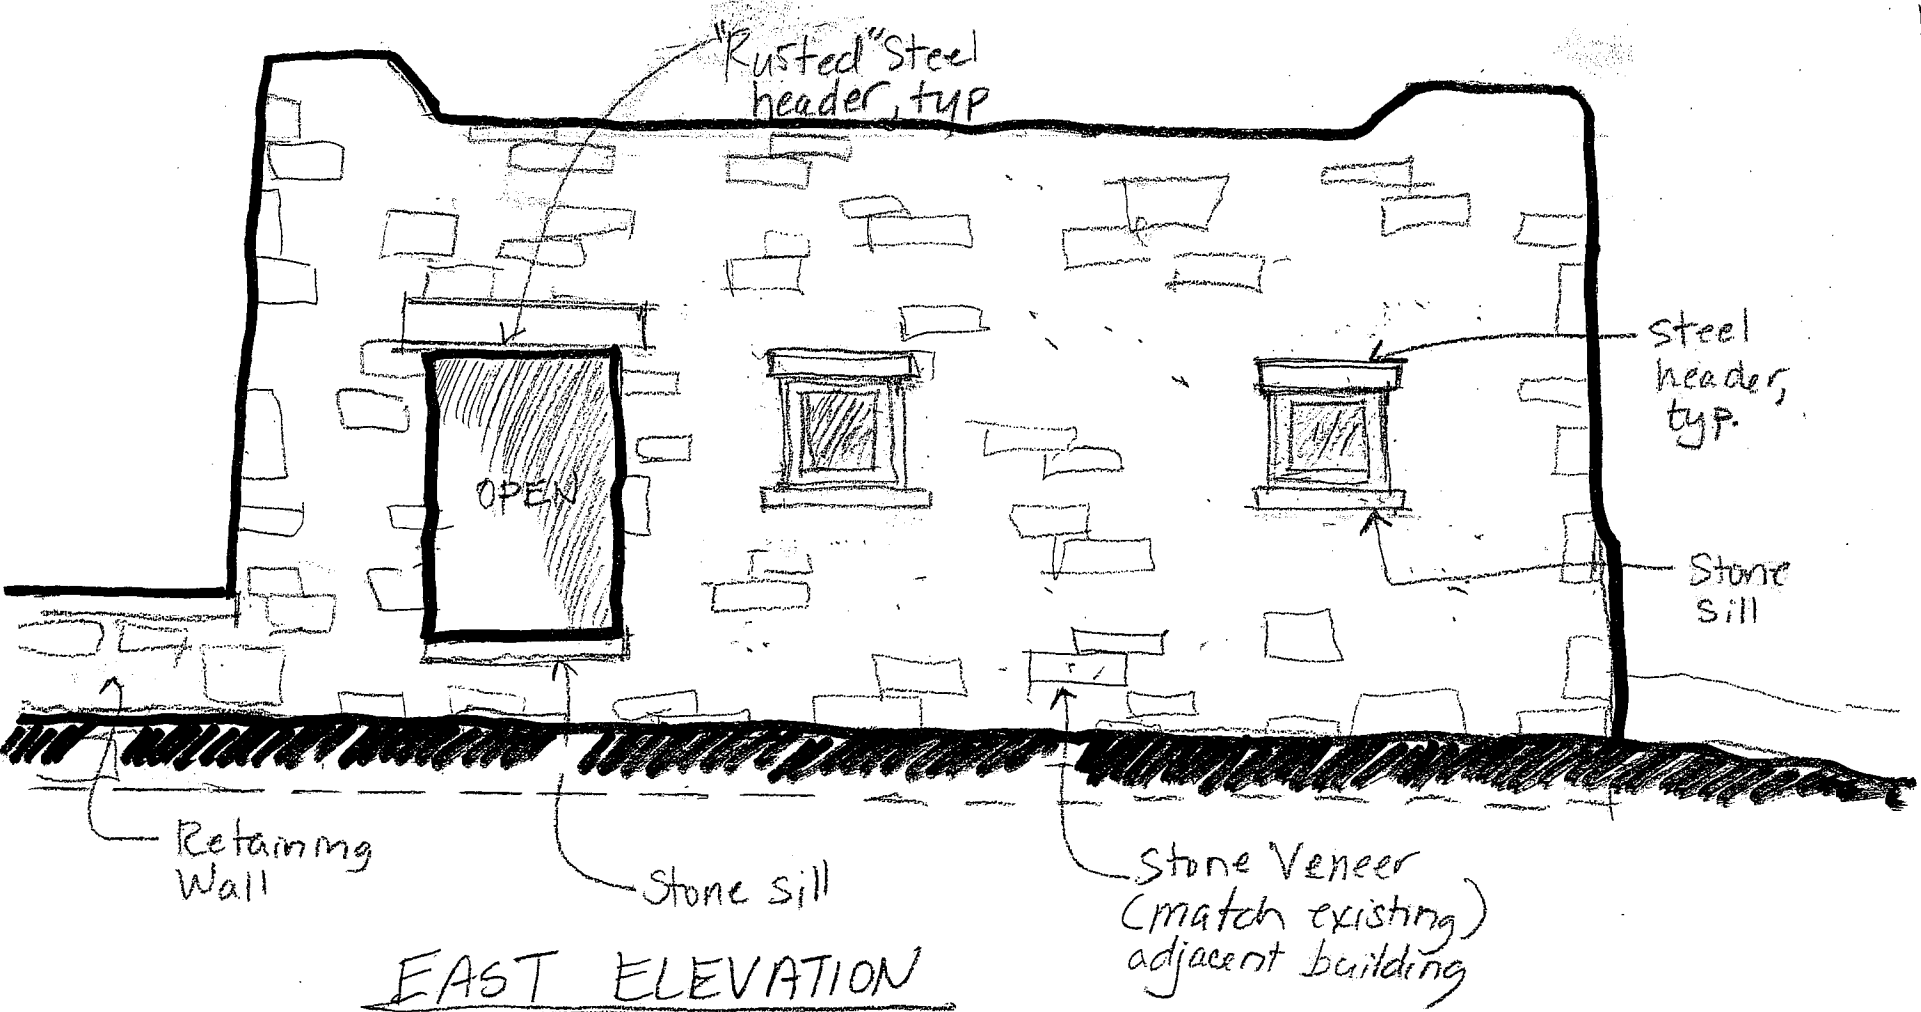


SOUTH ELEVATION

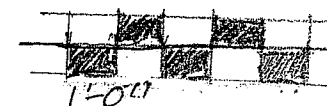

EAST ELEVATION