
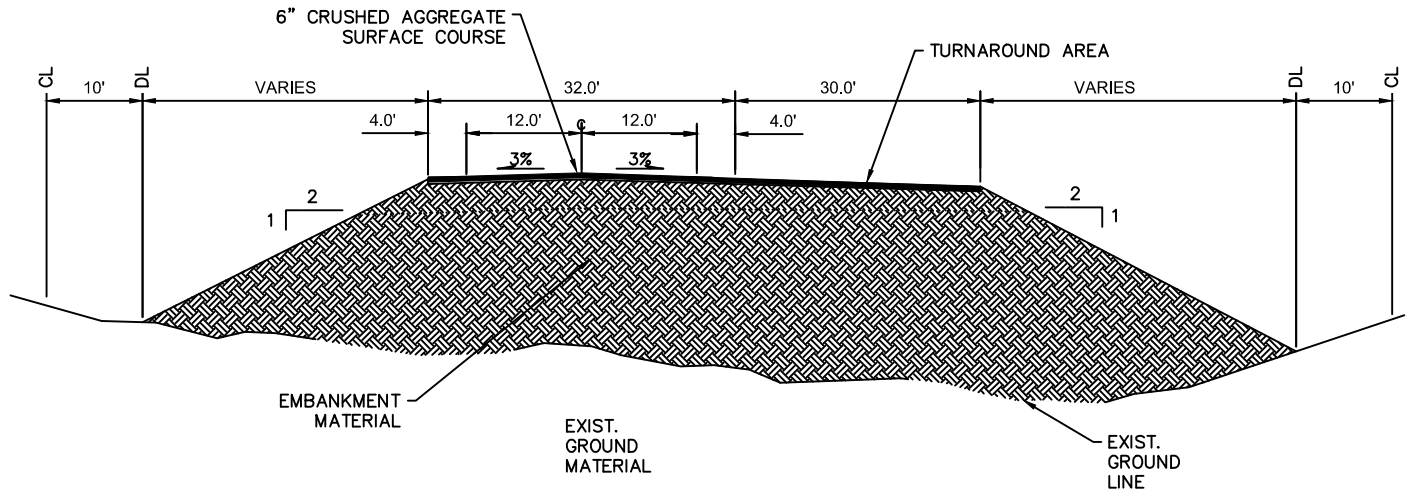


C:\24\60693\GIS\ENV\Northern Bypass\DETAILS\March16\_CORP\_and\_Regulator\_Tile\_Block.dwg PLOT DATE: 2016-06-28 07:47 USFS: chorrination

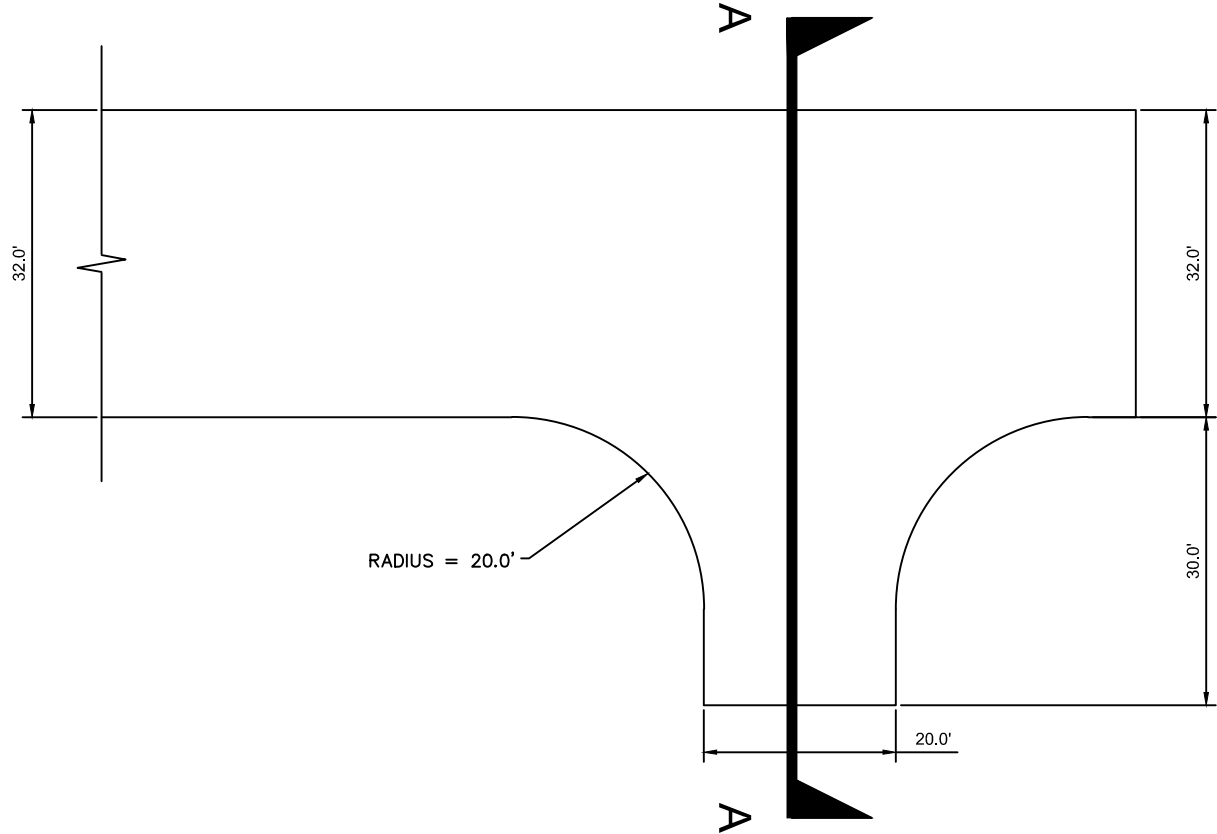

ACCESS ROAD WITH TURN AROUND (NTS)  
SECTION A - A

CL : CENTERLINE  
DL : DAYLIGHT LIMITS  
CL : CLEARING LIMITS  
NTS : NOT TO SCALE

ACOE PERMIT: POA-2013-396  
CROSS SECTIONS: TYPICAL ACCESS ROAD  
APPLICANT: Alaska Industrial Development and Export Authority (AIDEA)  
PROJECT: Ambler Mining District Industrial Access Project  
LOCATION: Ambler Mining District  
WATERBODY: Kobuk/Koyukuk/Alatna Rivers  
DATE: 03/15/16 MAP SET 2: 5 OF 16