



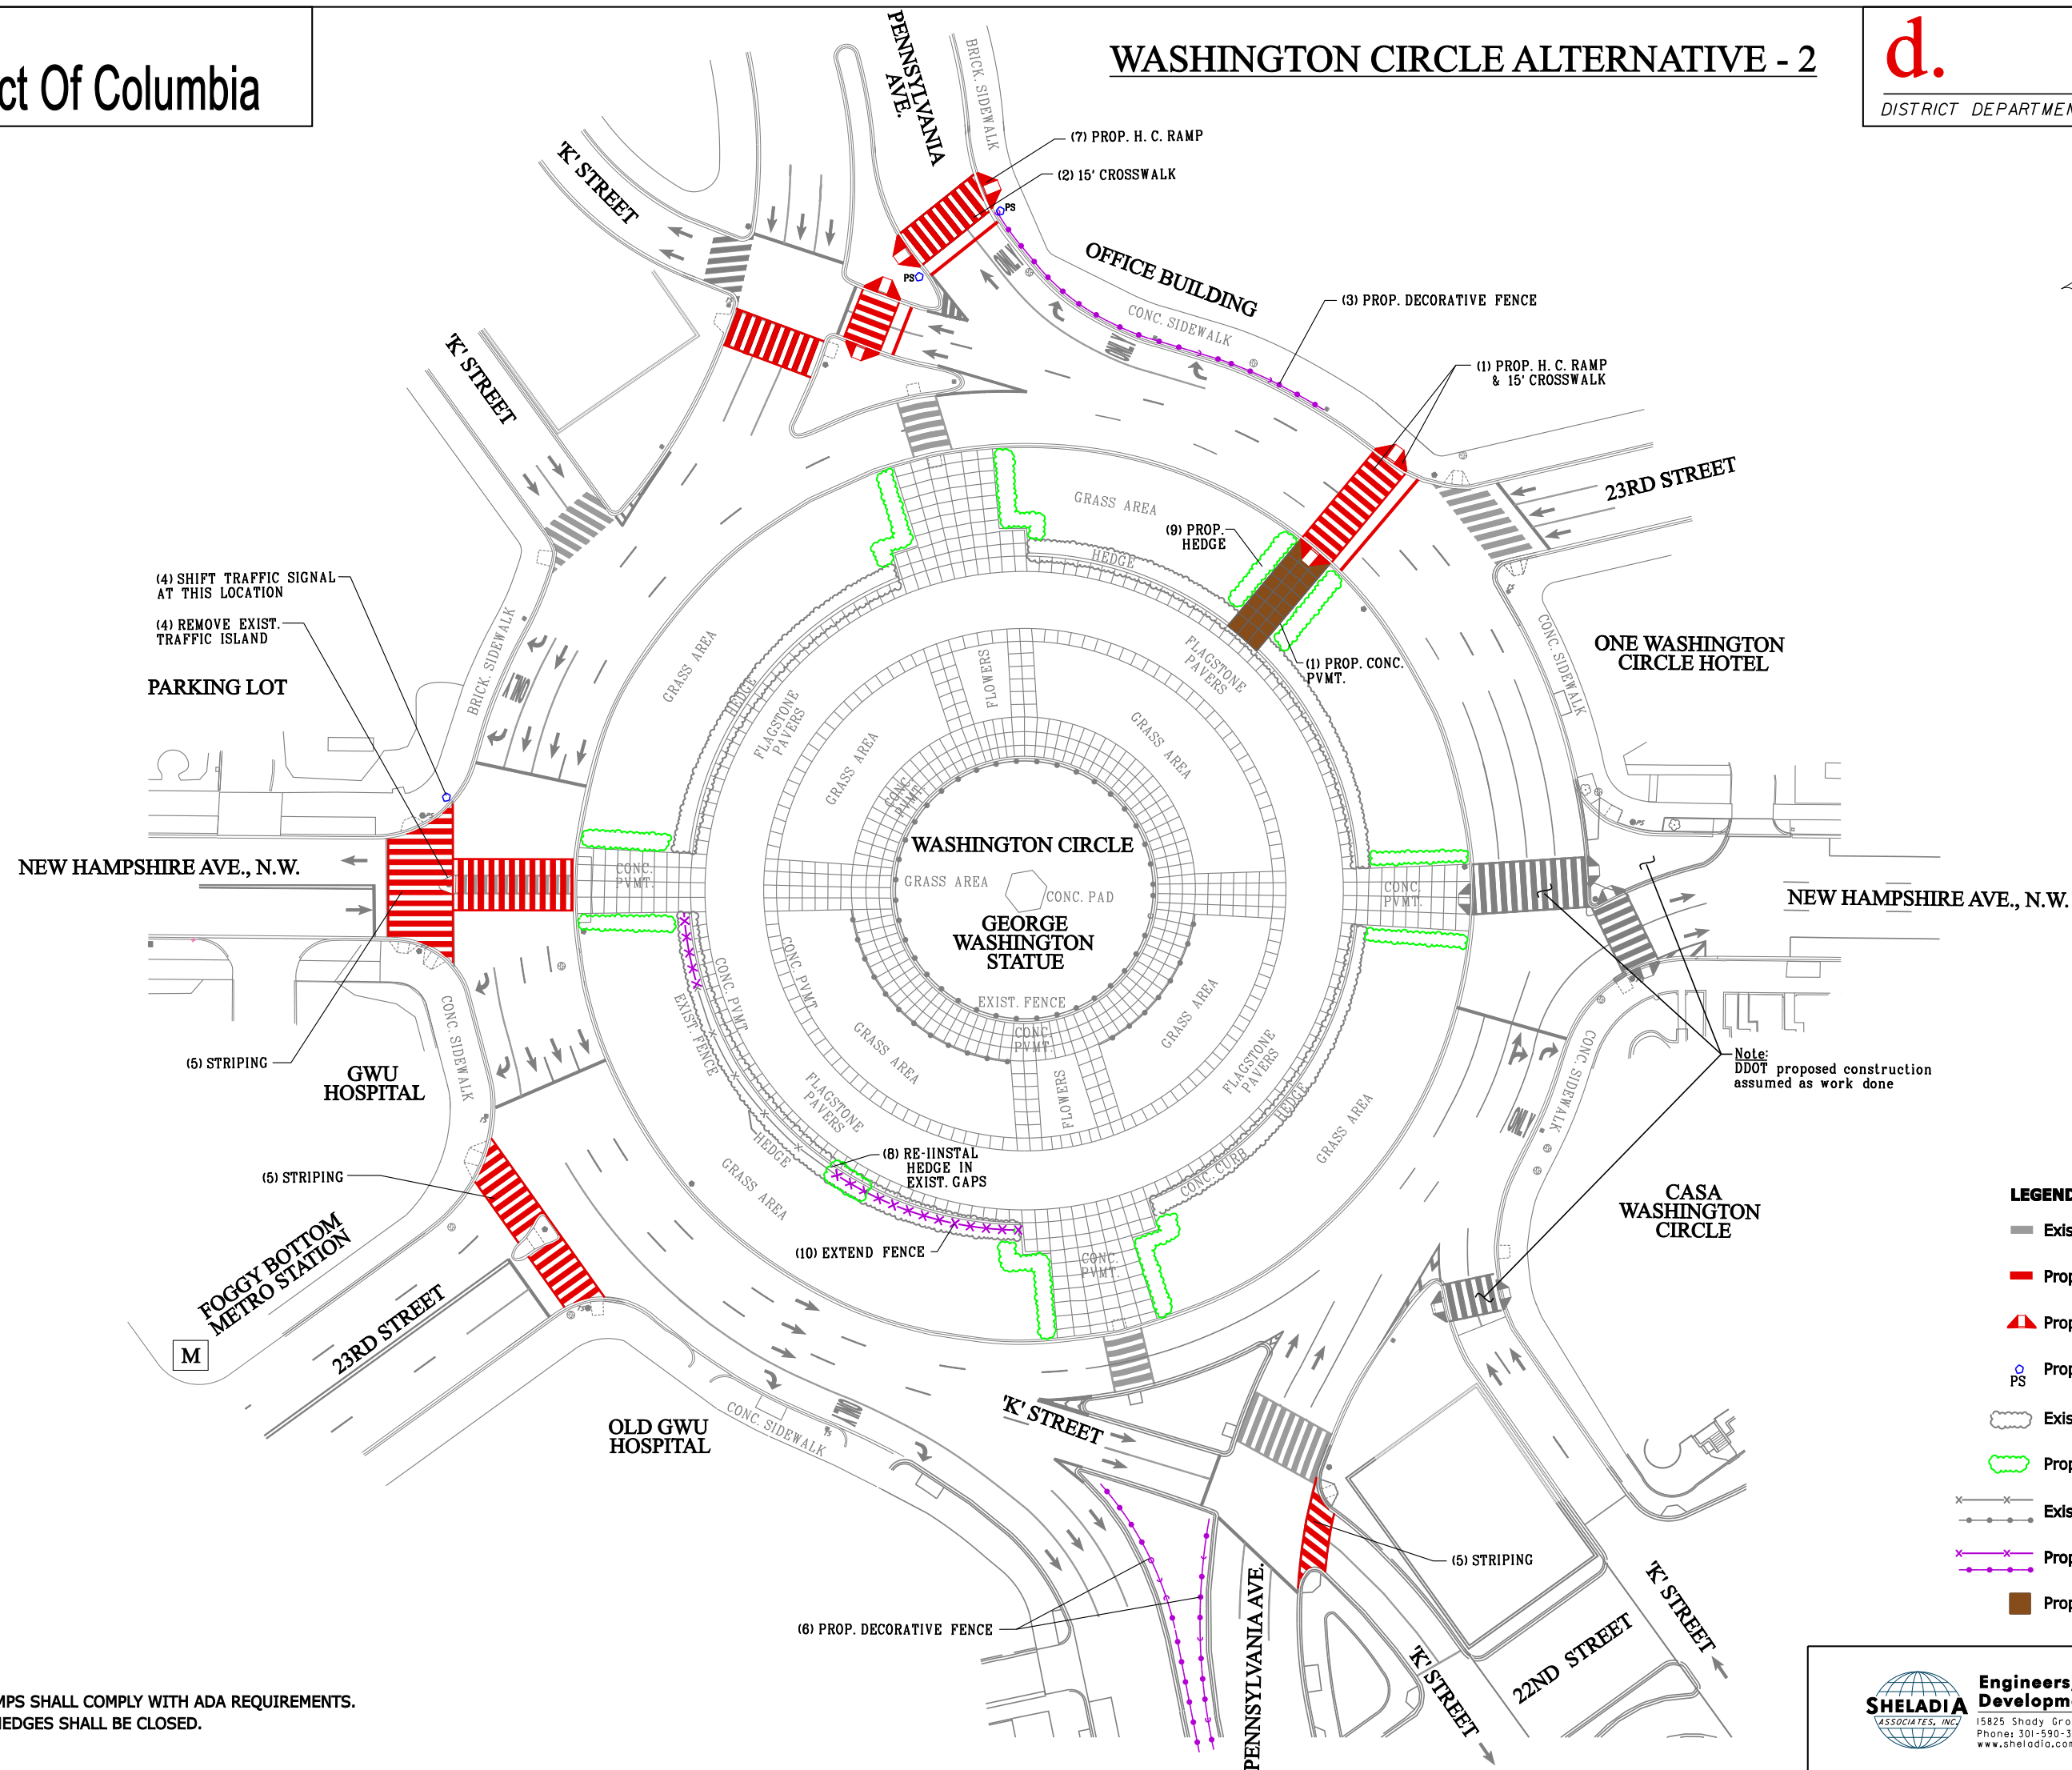

d.

DISTRICT DEPARTMENT OF TRANSPORTATION

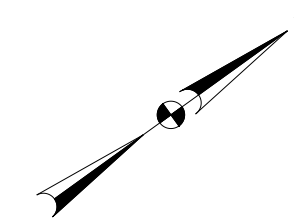

**NOTE: ALL HANDICAP RAMPS SHALL COMPLY WITH ADA REQUIREMENTS.
ALL GAPS IN THE HEDGES SHALL BE CLOSED.**



**Engineers, Architects
Development Consultants**

15825 Shady Grove Road, Rockville, MD. 20850
Phone: 301-590-3939 Fax: 301-948-7174
www.sheladia.com