


Franklin Park
Entry Sign/Art Work

ashton

09/02/2021

**SIGN LOCATION PLAN
SITE**

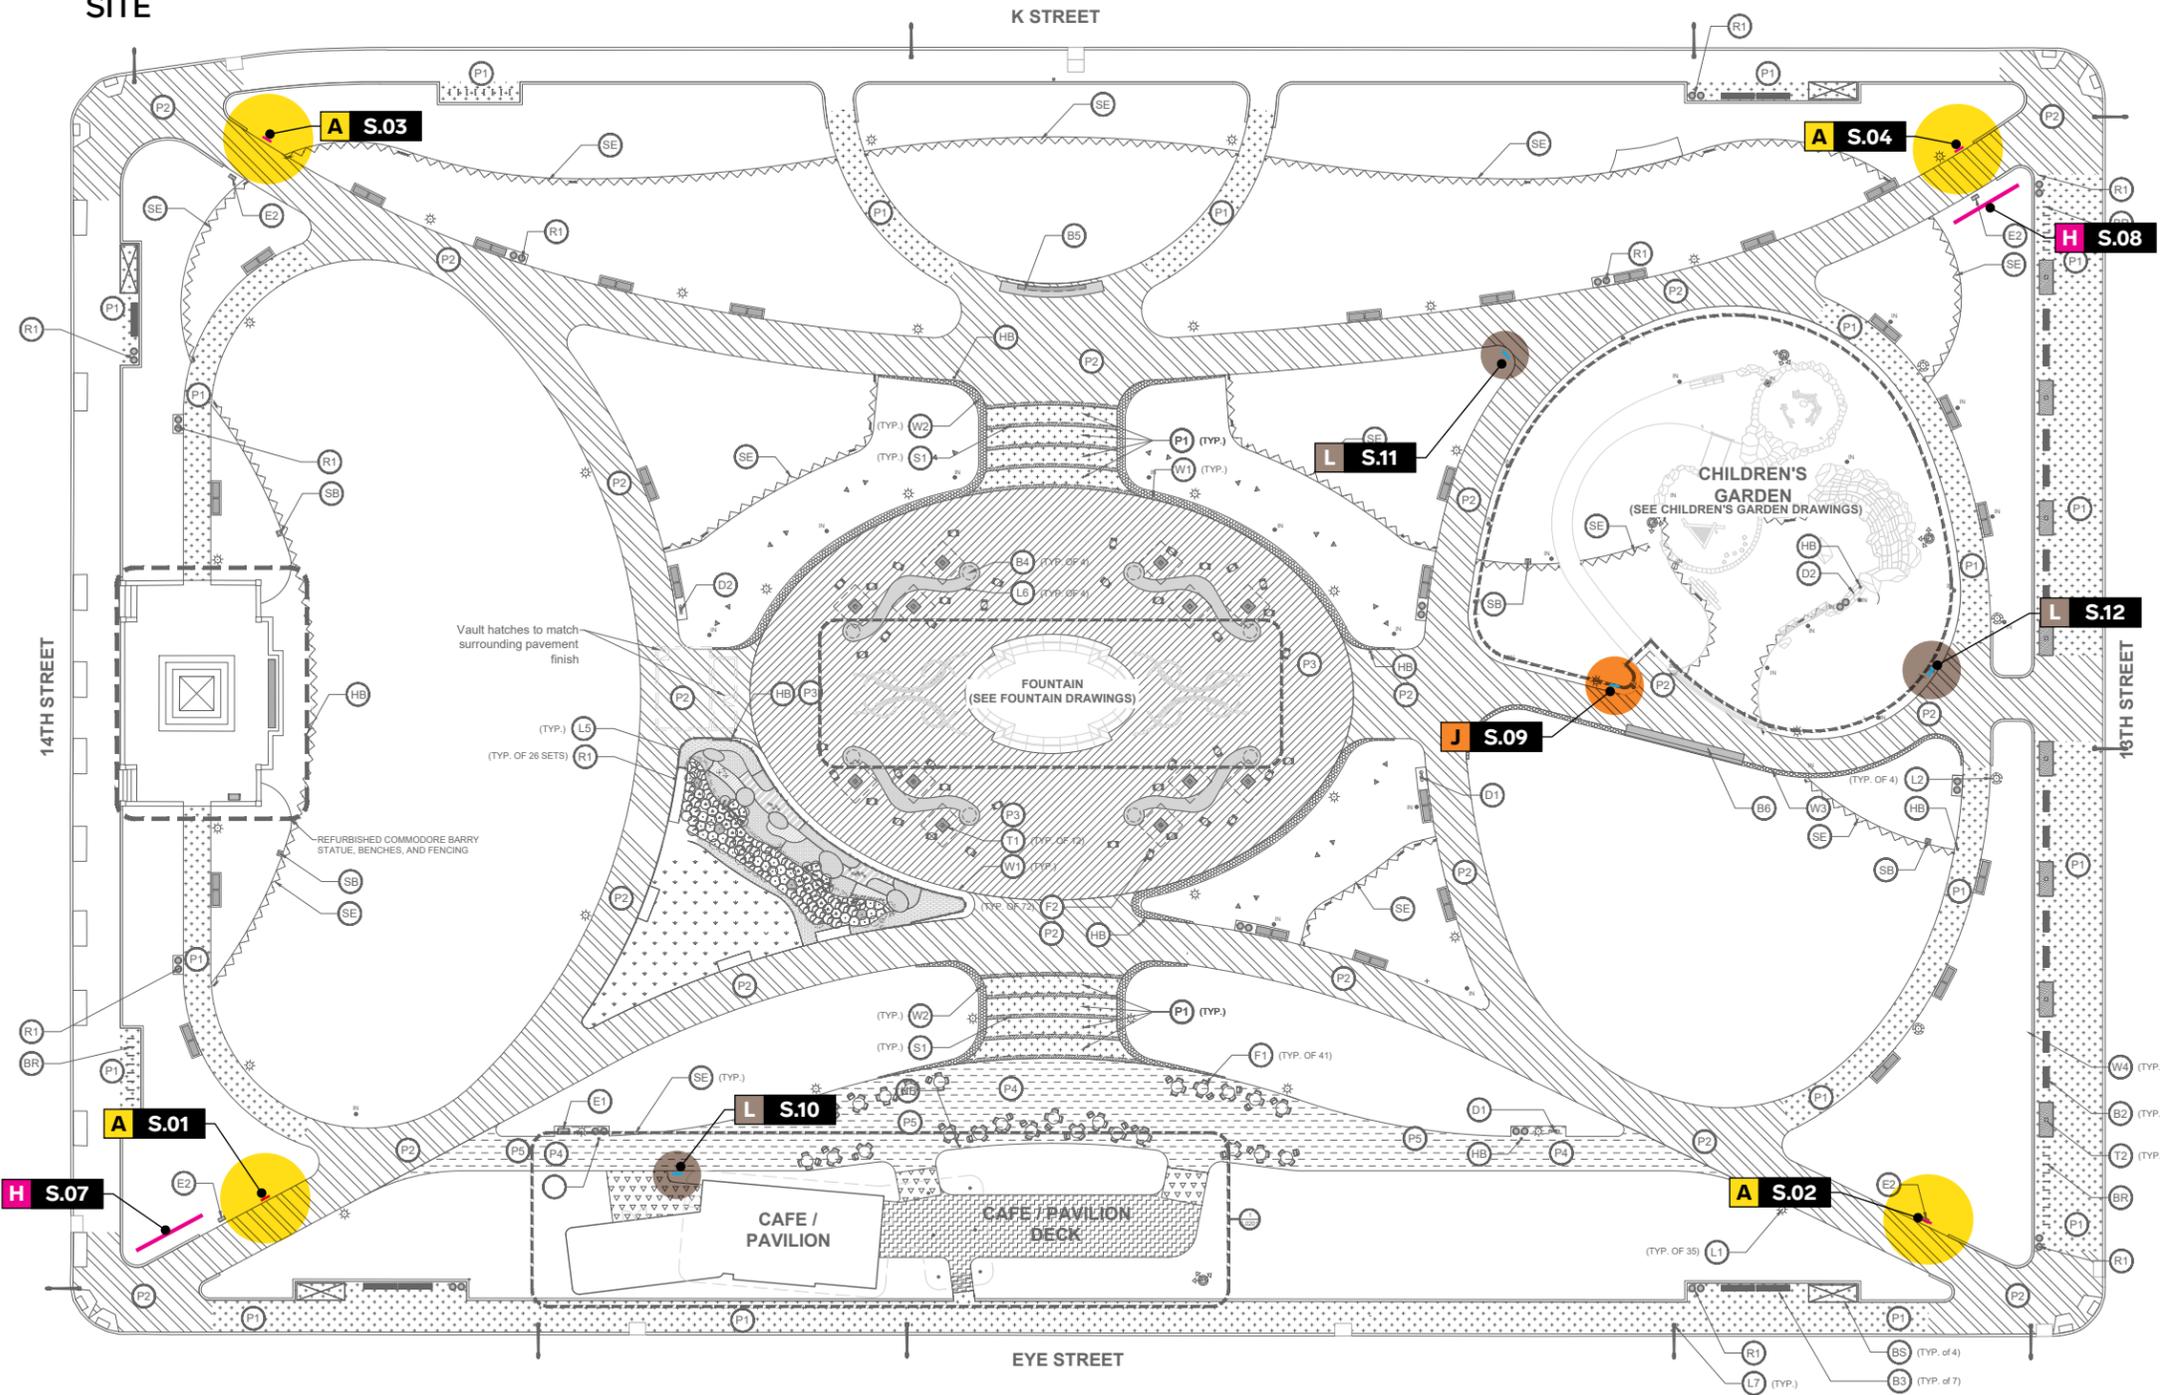

1 Materials Plan
1" = 20'-0"

H Park Monument ID Sign

- A. Fabricated metal dimensional letters with white paint finish.
- B. Metal tube signage structure painted dark color / color to blend with plantings.
- C. Signage structure secured to below grade concrete footing.
- D. Signage "floats" above ground plane (8 inches from grade to bottom of letters).
- E. Dimensional letters bolted to signage structure. Bolts to be accessible thru interior of dimensional letter.
- F. Removable back panels on dimensional letters for access to interior of letters.
- G. Tamper resistant stainless steel screws attach back panels to backs of letters.

GENERAL NOTES

- Sign is not illuminated.



REFERENCES




1 FRONT VIEW WITH PLANTINGS
SCALE: 1/2" = 1'-0"

H Park Monument ID Sign

- A. Fabricated metal dimensional letters with white paint finish.
- B. Metal tube signage structure painted dark color / color to blend with plantings.
- C. Signage structure secured to below grade concrete footing.
- D. Signage "floats" above ground plane (8 inches from grade to bottom of letters).
- E. Dimensional letters bolted to signage structure. Bolts to be accessible thru interior of dimensional letter.
- F. Removable back panels on dimensional letters for access to interior of letters.
- G. Tamper resistant stainless steel screws attach back panels to backs of letters.

GENERAL NOTES

- Sign is not illuminated.

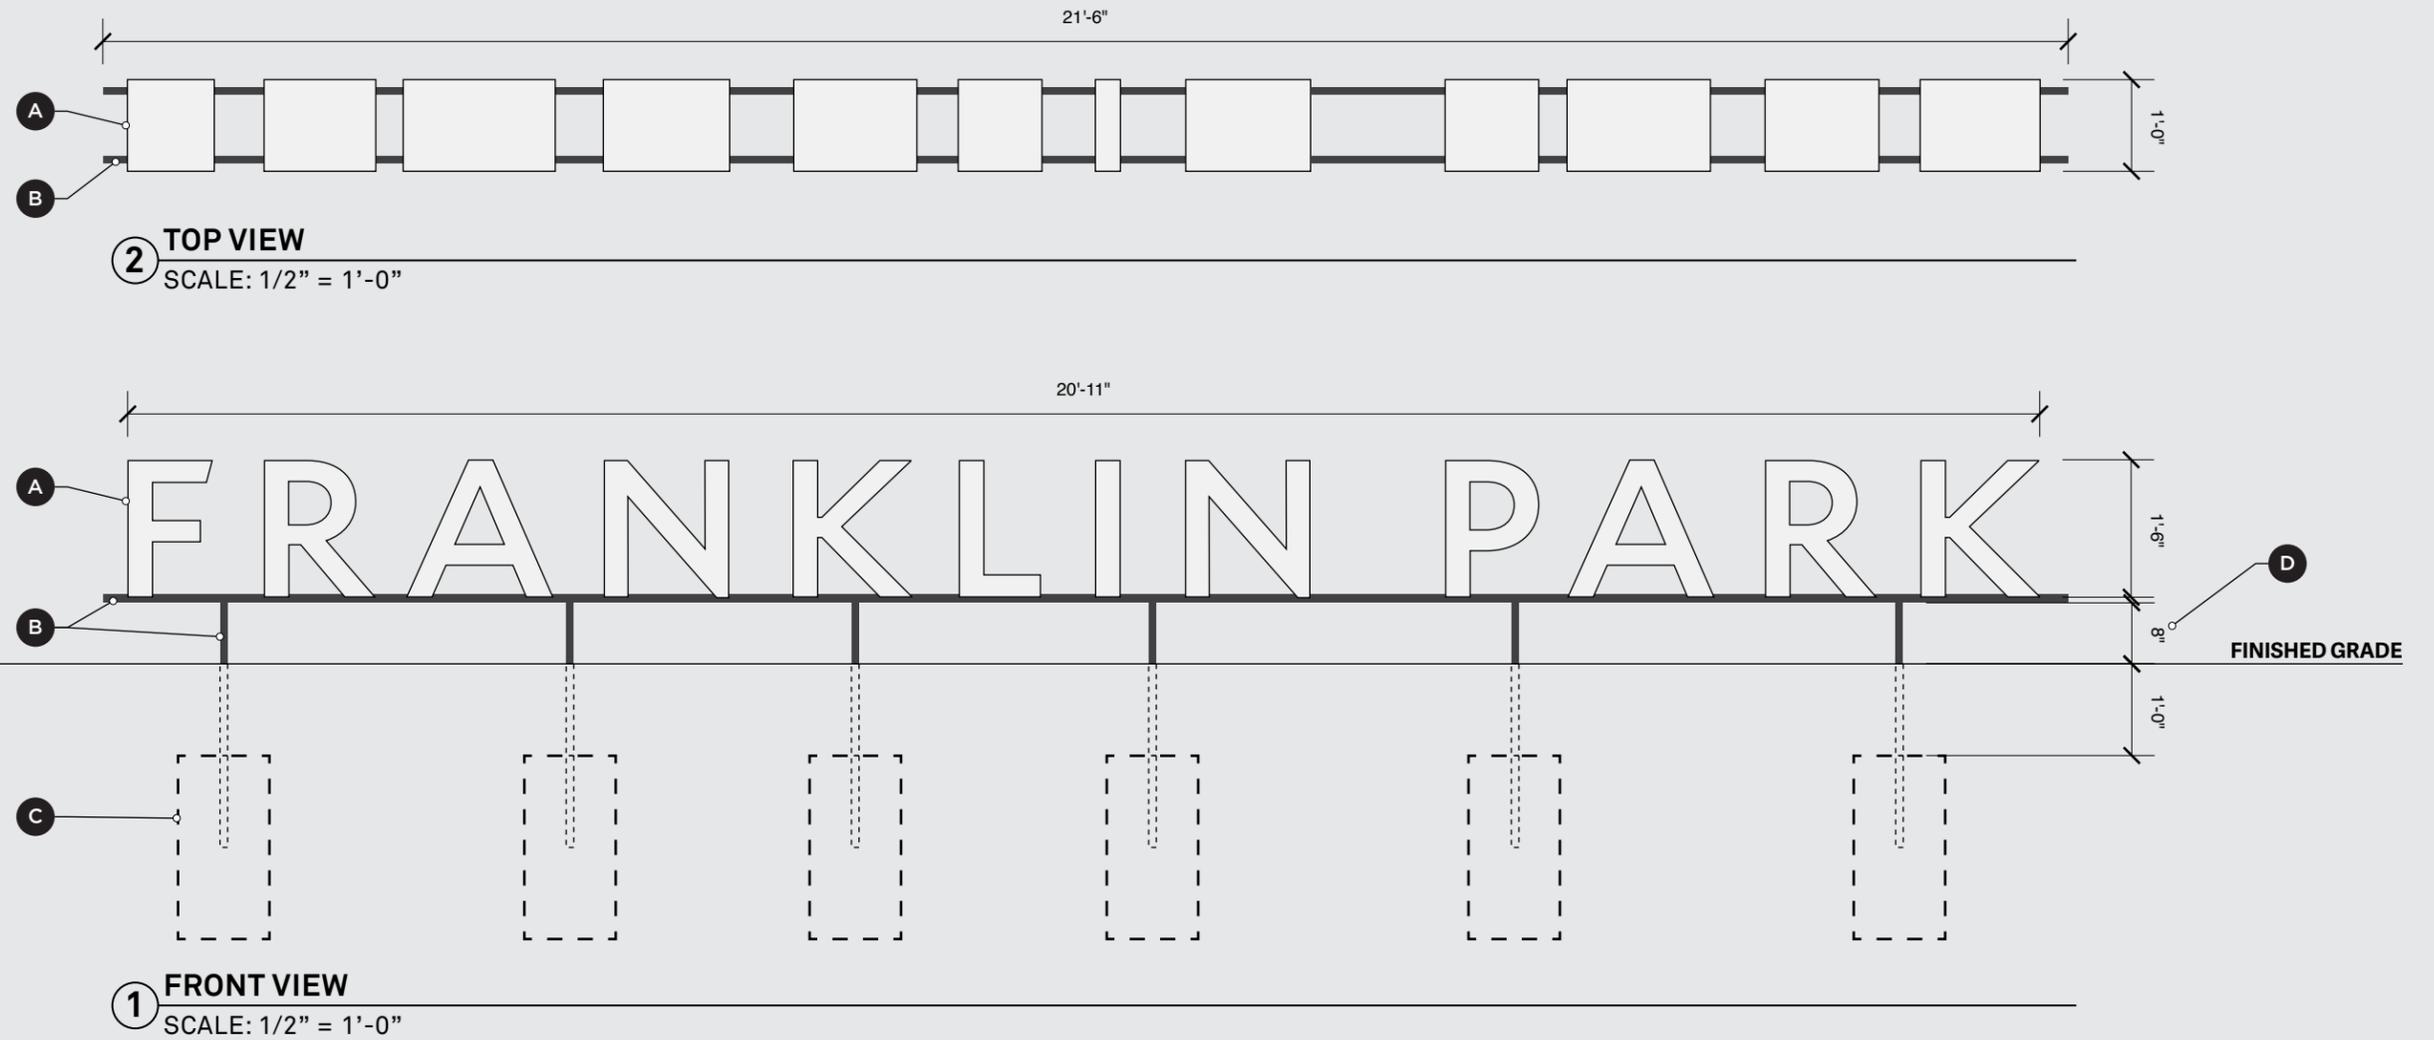


H Park Monument ID Sign

- A. Fabricated metal dimensional letters with white paint finish.
- B. Metal tube signage structure painted dark color / color to blend with plantings.
- C. Signage structure secured to below grade concrete footing.
- D. Signage "floats" above ground plane (8 inches from grade to bottom of letters).
- E. Dimensional letters bolted to signage structure. Bolts to be accessible thru interior of dimensional letter.
- F. Removable back panels on dimensional letters for access to interior of letters.
- G. Tamper resistant stainless steel screws attach back panels to backs of letters.

GENERAL NOTES


- Sign is not illuminated.

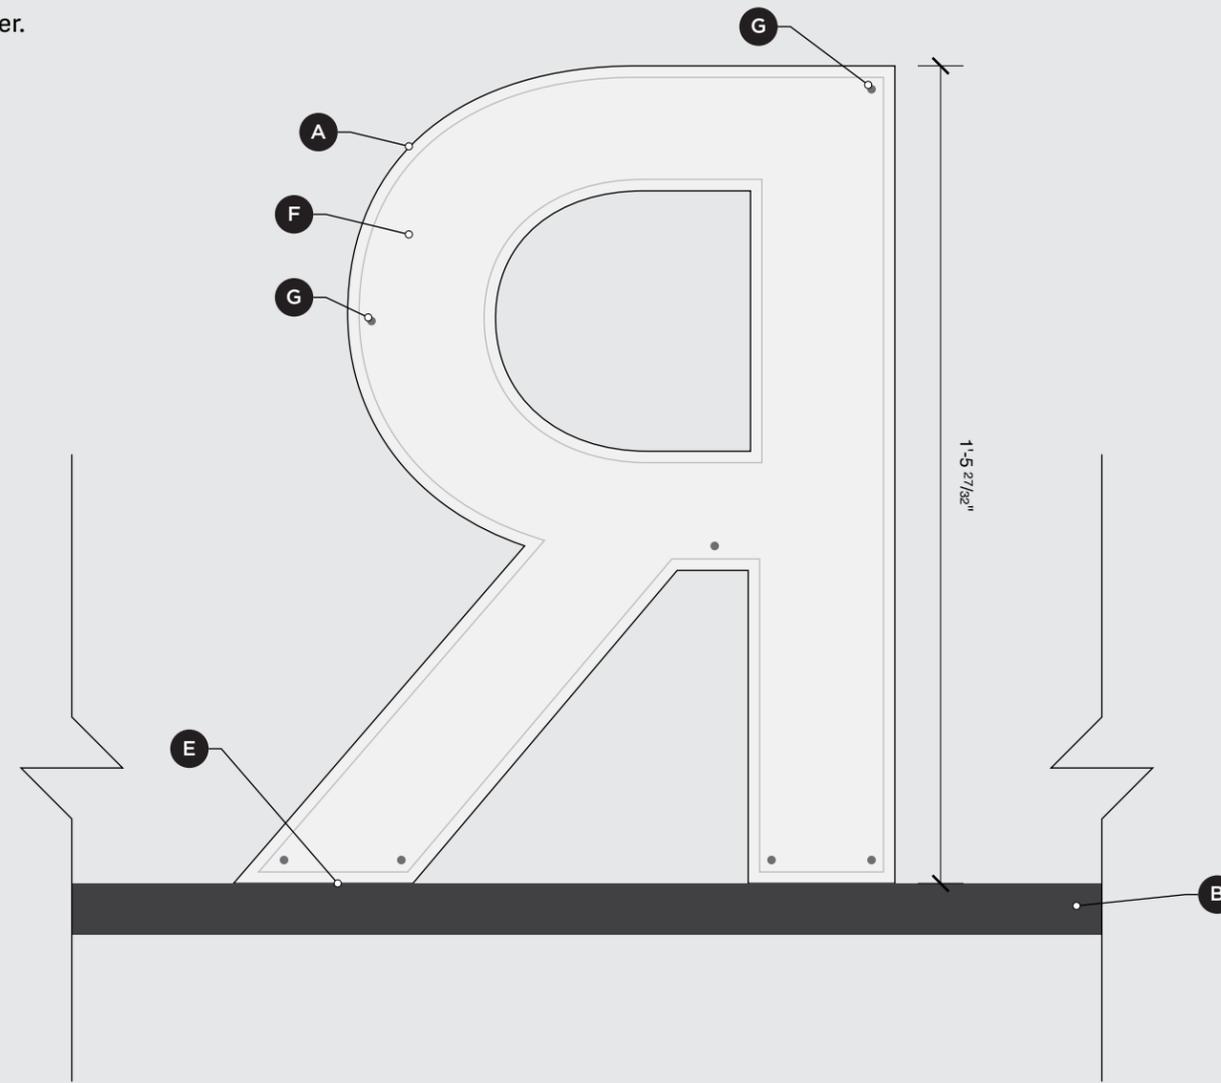

1 LETTER DETAIL BACK VIEW
SCALE: 3" = 1'-0"

A Park Code of Conduct Signage

- A. Fabricated metal sign cabinet with black paint finish to match pavilion canopy finish.
- B. Metal tube / internal structural signage support.
- C. Changeable signage panel, Direct Embed, Fossil or similar. Background color to match black color of sign cabinet.
- D. Metal "slides" attached with mechanical fasteners / epoxy to back of changeable sign panel. Slides fit into channels / guides.
- E. Channels / guides to receive changeable signage panel "slides".
- F. Sculptural curved metal cabinet back and return.
- G. Sign cabinet mounted to concrete footing.
- H. Metal top cap to cover top of sign / secure sign panel. Must be removed to slide out sign panel.
- I. Tamper resistant stainless steel Torx flat head counter sunk screws to attach top cap to top of sign cabinet.
- J. 1/2" thick flat cut alum. letters with white paint finish welded to return. (OR) Flat cut alum. push thru letters with white paint finish.

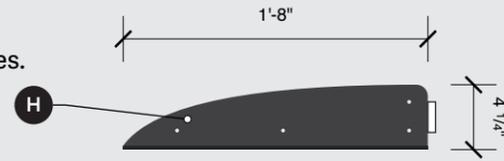

4 TOP VIEW
SCALE: 1" = 1'-0"

GENERAL NOTES

- Sign is not illuminated.
- Typical sign shown for illustration purposes. A mirrored / reversed layout is provided on page 11.
- Final color specs TBD.



REFERENCES



1 FRONT VIEW SIGN S.02
SCALE: 1" = 1'-0"


2 SIDE VIEW (TEXT)
SCALE: 1" = 1'-0"

3 SIDE VIEW (CURVE)
SCALE: 1" = 1'-0"

National Park Service
U.S. Department of the Interior



Welcome to FRANKLIN PARK

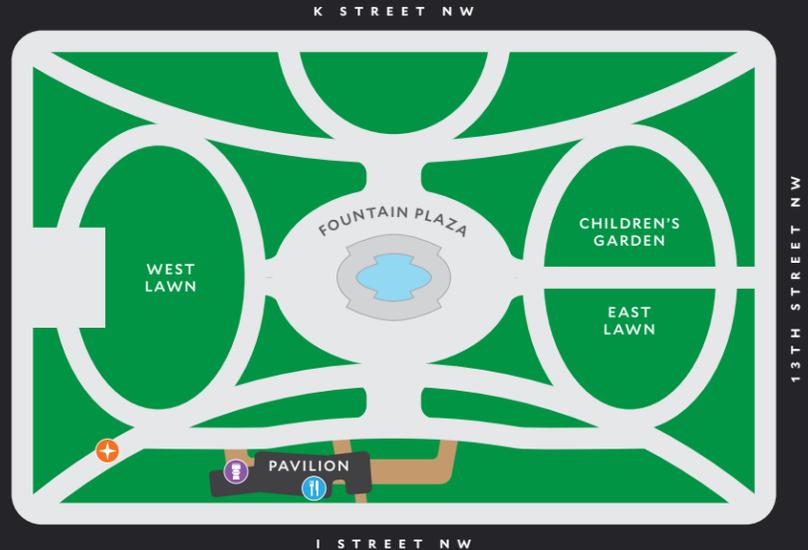


PARK HOURS
6am - 9pm

PERMIT REQUIRED
Vending, or other distribution of foods or goods
Gatherings of 25 people or more

COMPLAINTS OR QUESTIONS
Call (202) 624-1550
FranklinPark@downtowndc.org

FREE PUBLIC WIFI IS PROVIDED

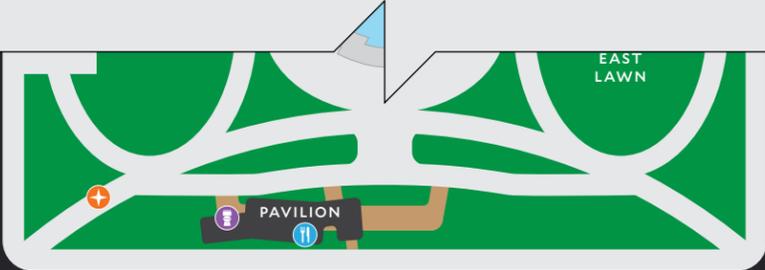

PARK HOURS
6am - 9pm

PERMIT REQUIRED
Vending, or other distribution of foods or goods
Gatherings of 25 people or more

COMPLAINTS OR QUESTIONS
Call (202) 624-1550
FranklinPark@downtowndc.org

FREE PUBLIC WIFI IS PROVIDED


 Do not smoke or use illegal substances	 Please walk your dog, on a leash, and clean up after it
 Do not consume alcohol outside of designated event or retail space	 Do not cook, grill, barbecue, or use open flame
 Do not vandalize or deface property	 Do not camp
 Do not skateboard, bike, or ride motorized vehicles	 Do not swim or bathe in the fountain



1 FRONT VIEW SIGN S.01
SCALE: 3" = 1'-0"

GENERAL NOTES

- Reference "A" Park Code of Conduct Signage for design intent / fabrication details.
- Sign is not illuminated.
- Final color specs TBD.

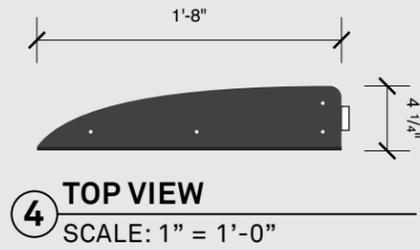

REFERENCES



Welcome to the CHILDREN'S GARDEN

PARK HOURS

6am - 9pm

PLEASE DO

Explore freely
Enjoy often
Preserve the natural materials in this area
Have a trusted adult with you in this area
if you are under 13 years old
Enjoy the plants without picking them
Report defacing of natural surfaces

PLEASE DO NOT

Throw rocks, sand or mulch
Use glass bottles
Walk barefoot

COMPLAINTS OR QUESTIONS

Call (202) 624-1550
FranklinPark@downtowndc.org

 FREE PUBLIC WIFI IS PROVIDED



Do not smoke or use
illegal substances



Please walk your dog, on a
leash, and clean up after it



Do not consume alcohol
outside of designated event
or retail space



Do not cook, grill, barbecue,
or use open flame



Do not vandalize or
deface property



Do not camp



Do not skateboard, bike, or
ride motorized vehicles



Do not swim or bathe in
the fountain




1 PANEL FRONT VIEW
SCALE: 3" = 1'-0"

L Outdoor Bulletin Signage

- A. Fabricated metal sign cabinet with internal metal structure.
- B. Black paint finish to match pavilion canopy finish.
- C. Flat cabinet face with changeable poster window.
- D. Lockable acrylic window opens for access to poster inside.
- E. 1/2" thick flat cut alum. letters with white paint finish welded to sign face / return.
(OR) 1/2" thick flat cut alum. push thru letters with white paint finish.
- F. Sculptural curved cabinet back and return.
- G. Sign cabinet mounted to concrete footing.
- H. 1/4" thick flat cut alum. letters with white paint finish welded to sign face / return.
(OR) 1/4" thick flat cut alum. push thru letters with white paint finish.

GENERAL NOTES

- Sign is not illuminated.

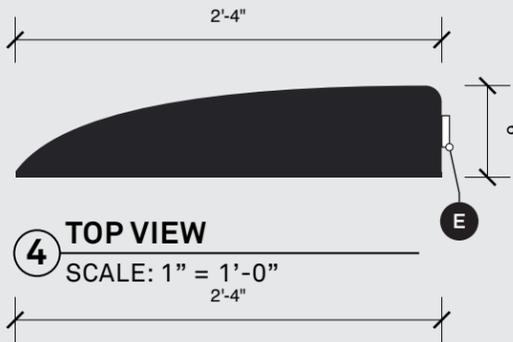

REFERENCES