


SSDI SYSTEM SCHEMATIC

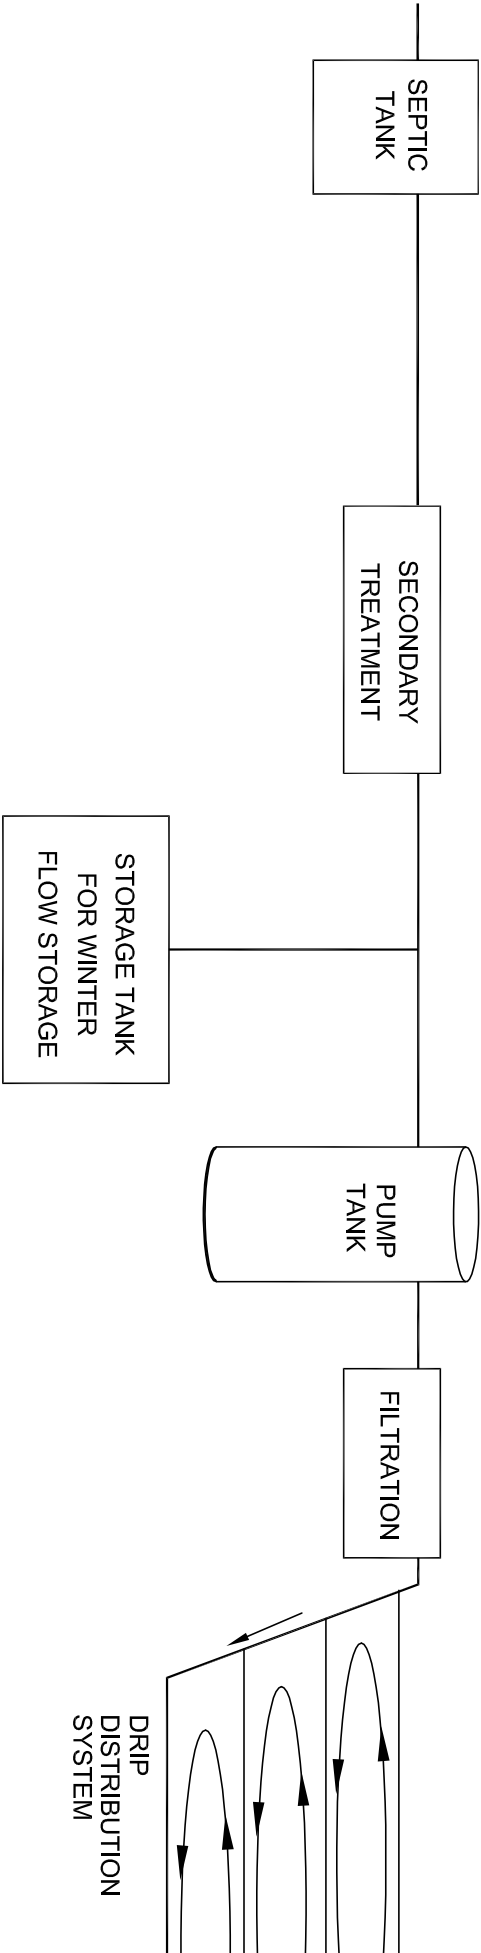

BOSTON MILLS HISTORIC DISTRICT

Figure 6-1

Sanitary Sewer System
Feasibility Study

URS