


UNITED STATES DEPARTMENT OF INTERIOR
NATIONAL PARK SERVICE

7/1/2010

**REHABILITATE THE REAR
PORCH FOR ACCESSIBLE ROUTE**


FORDS THEATER NATIONAL HISTORIC SITE (FOTH)
WASHINGTON, DC

NPS PMIS NO. 164778

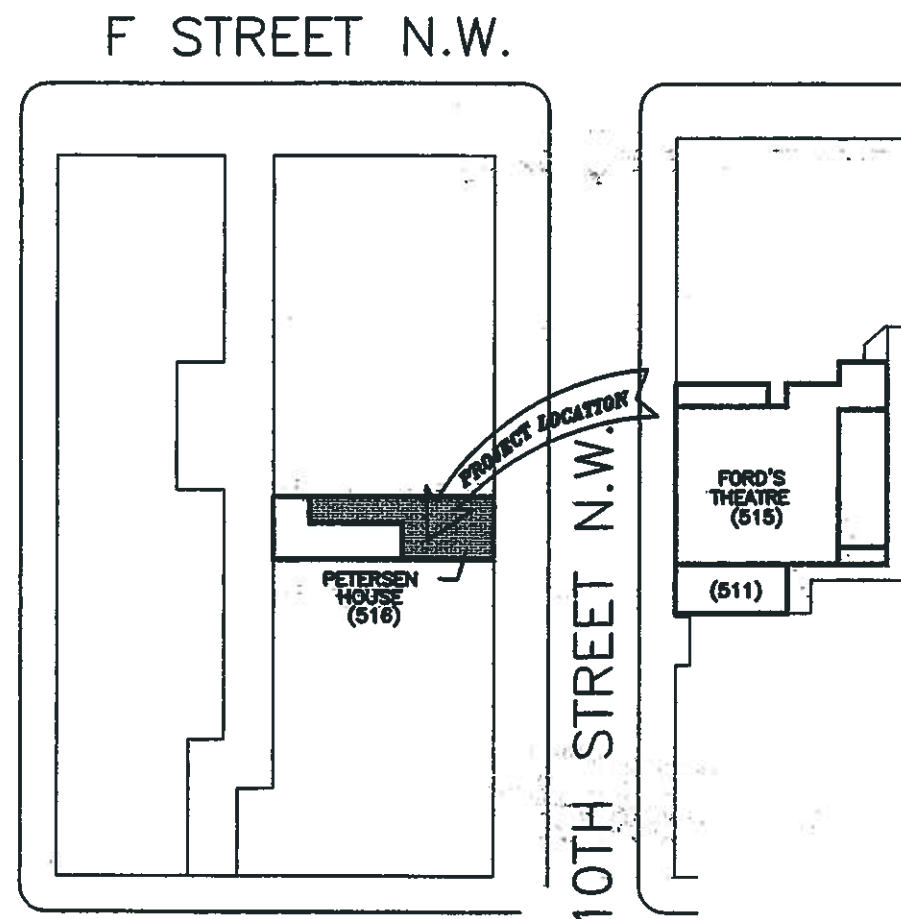

LOCATION PLAN

NOT TO SCALE

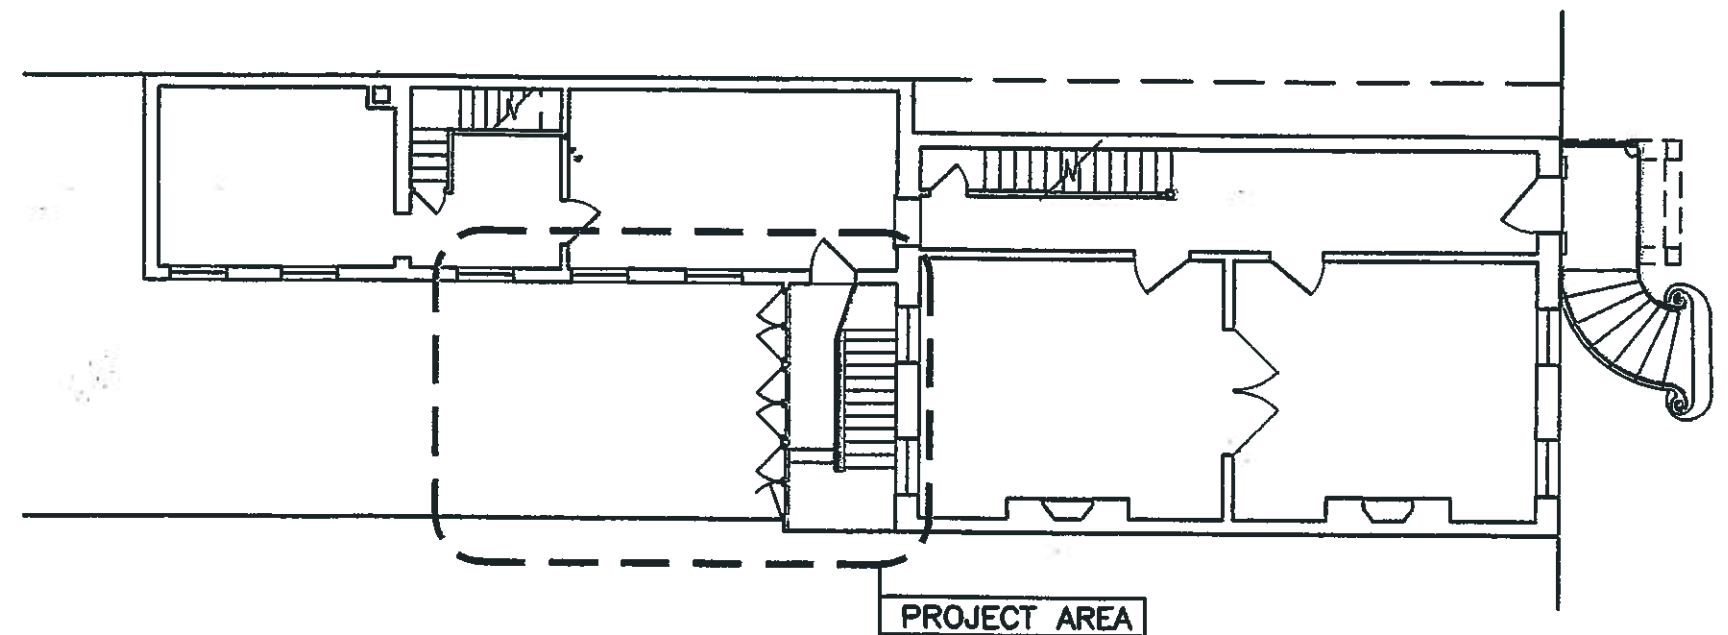

FIRST FLOOR PLAN

NOT TO SCALE

	A/E FIRM	UNITED STATES DEPARTMENT OF THE INTERIOR
	ARCHITECT GEORGE & ASSOCIATES ARCHITECTS	NATIONAL PARK SERVICE - NATIONAL CAPITAL REGION BRANCH OF DESIGN AND CONSTRUCTION
	1000 MONTGOMERY AVE. NW SUITE 200 WASHINGTON, DC 20004 (202) 691-1100	REHABILITATE THE REAR PORCH FOR ACCESSIBLE ROUTE
TITLE OF PROJECT		10th STREET, NW
		FORD'S THEATRE N.H.P.

7/1/2010

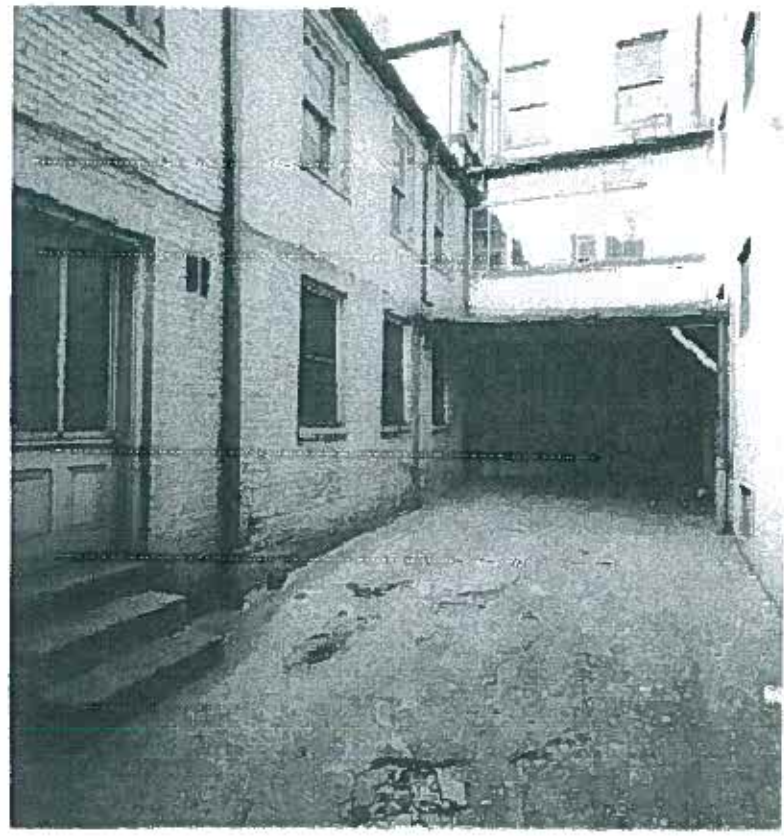


PHOTO-1: VIEW OF REAR COURTYARD TOWARDS EAST (DECEMBER 1958)
PHOTO BY A. ROWE-NATIONAL PARK SERVICE NPS-NCR (FTNHS) COLLECTION

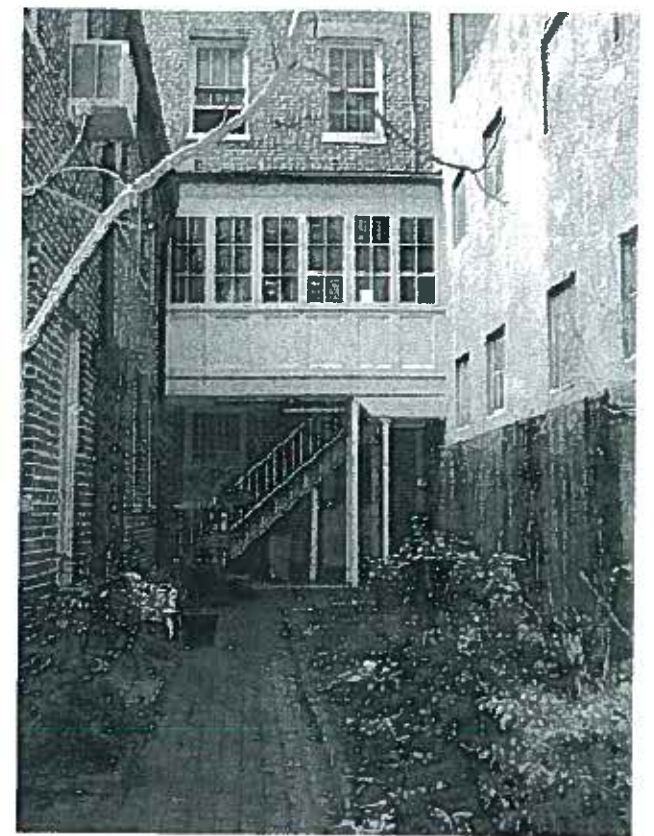


PHOTO-2: VIEW OF REAR COURTYARD TOWARDS EAST (JANUARY 2002)
PHOTO BY ARCHITRAVE, P.C., ARCHITECTS



PHOTO-3: VIEW OF REAR COURTYARD TOWARDS EAST (OCTOBER 2008)
PHOTO BY OEHRLEIN AND ASSOCIATES ARCHITECTS



PHOTO-4: VIEW OF PORCH ENCLOSURE AT BASEMENT LEVEL (OCTOBER 2008)
PHOTO BY OEHRLEIN AND ASSOCIATES ARCHITECTS


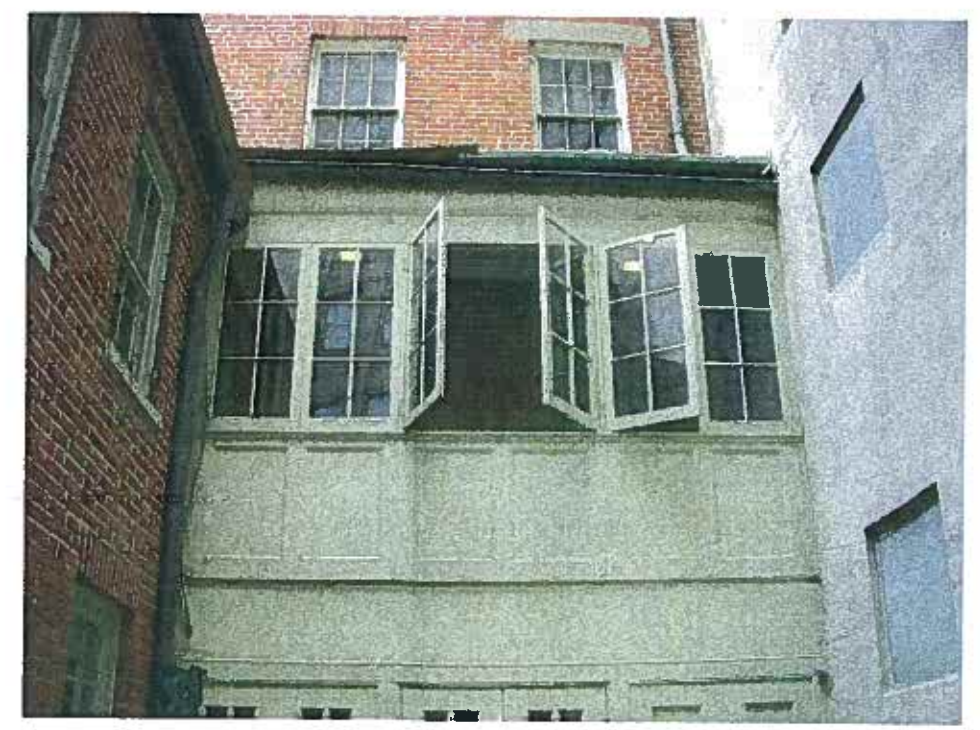


PHOTO-5: VIEW OF PORCH ENCLOSURE AT FIRST FLOOR LEVEL (OCTOBER 2008)
PHOTO BY OEHRLEIN AND ASSOCIATES ARCHITECTS



PHOTO-6: DETAIL VIEW OF WINDOW AT FIRST FLOOR LEVEL (OCTOBER 2008)
PHOTO BY OEHRLEIN AND ASSOCIATES ARCHITECTS


7/1/2010

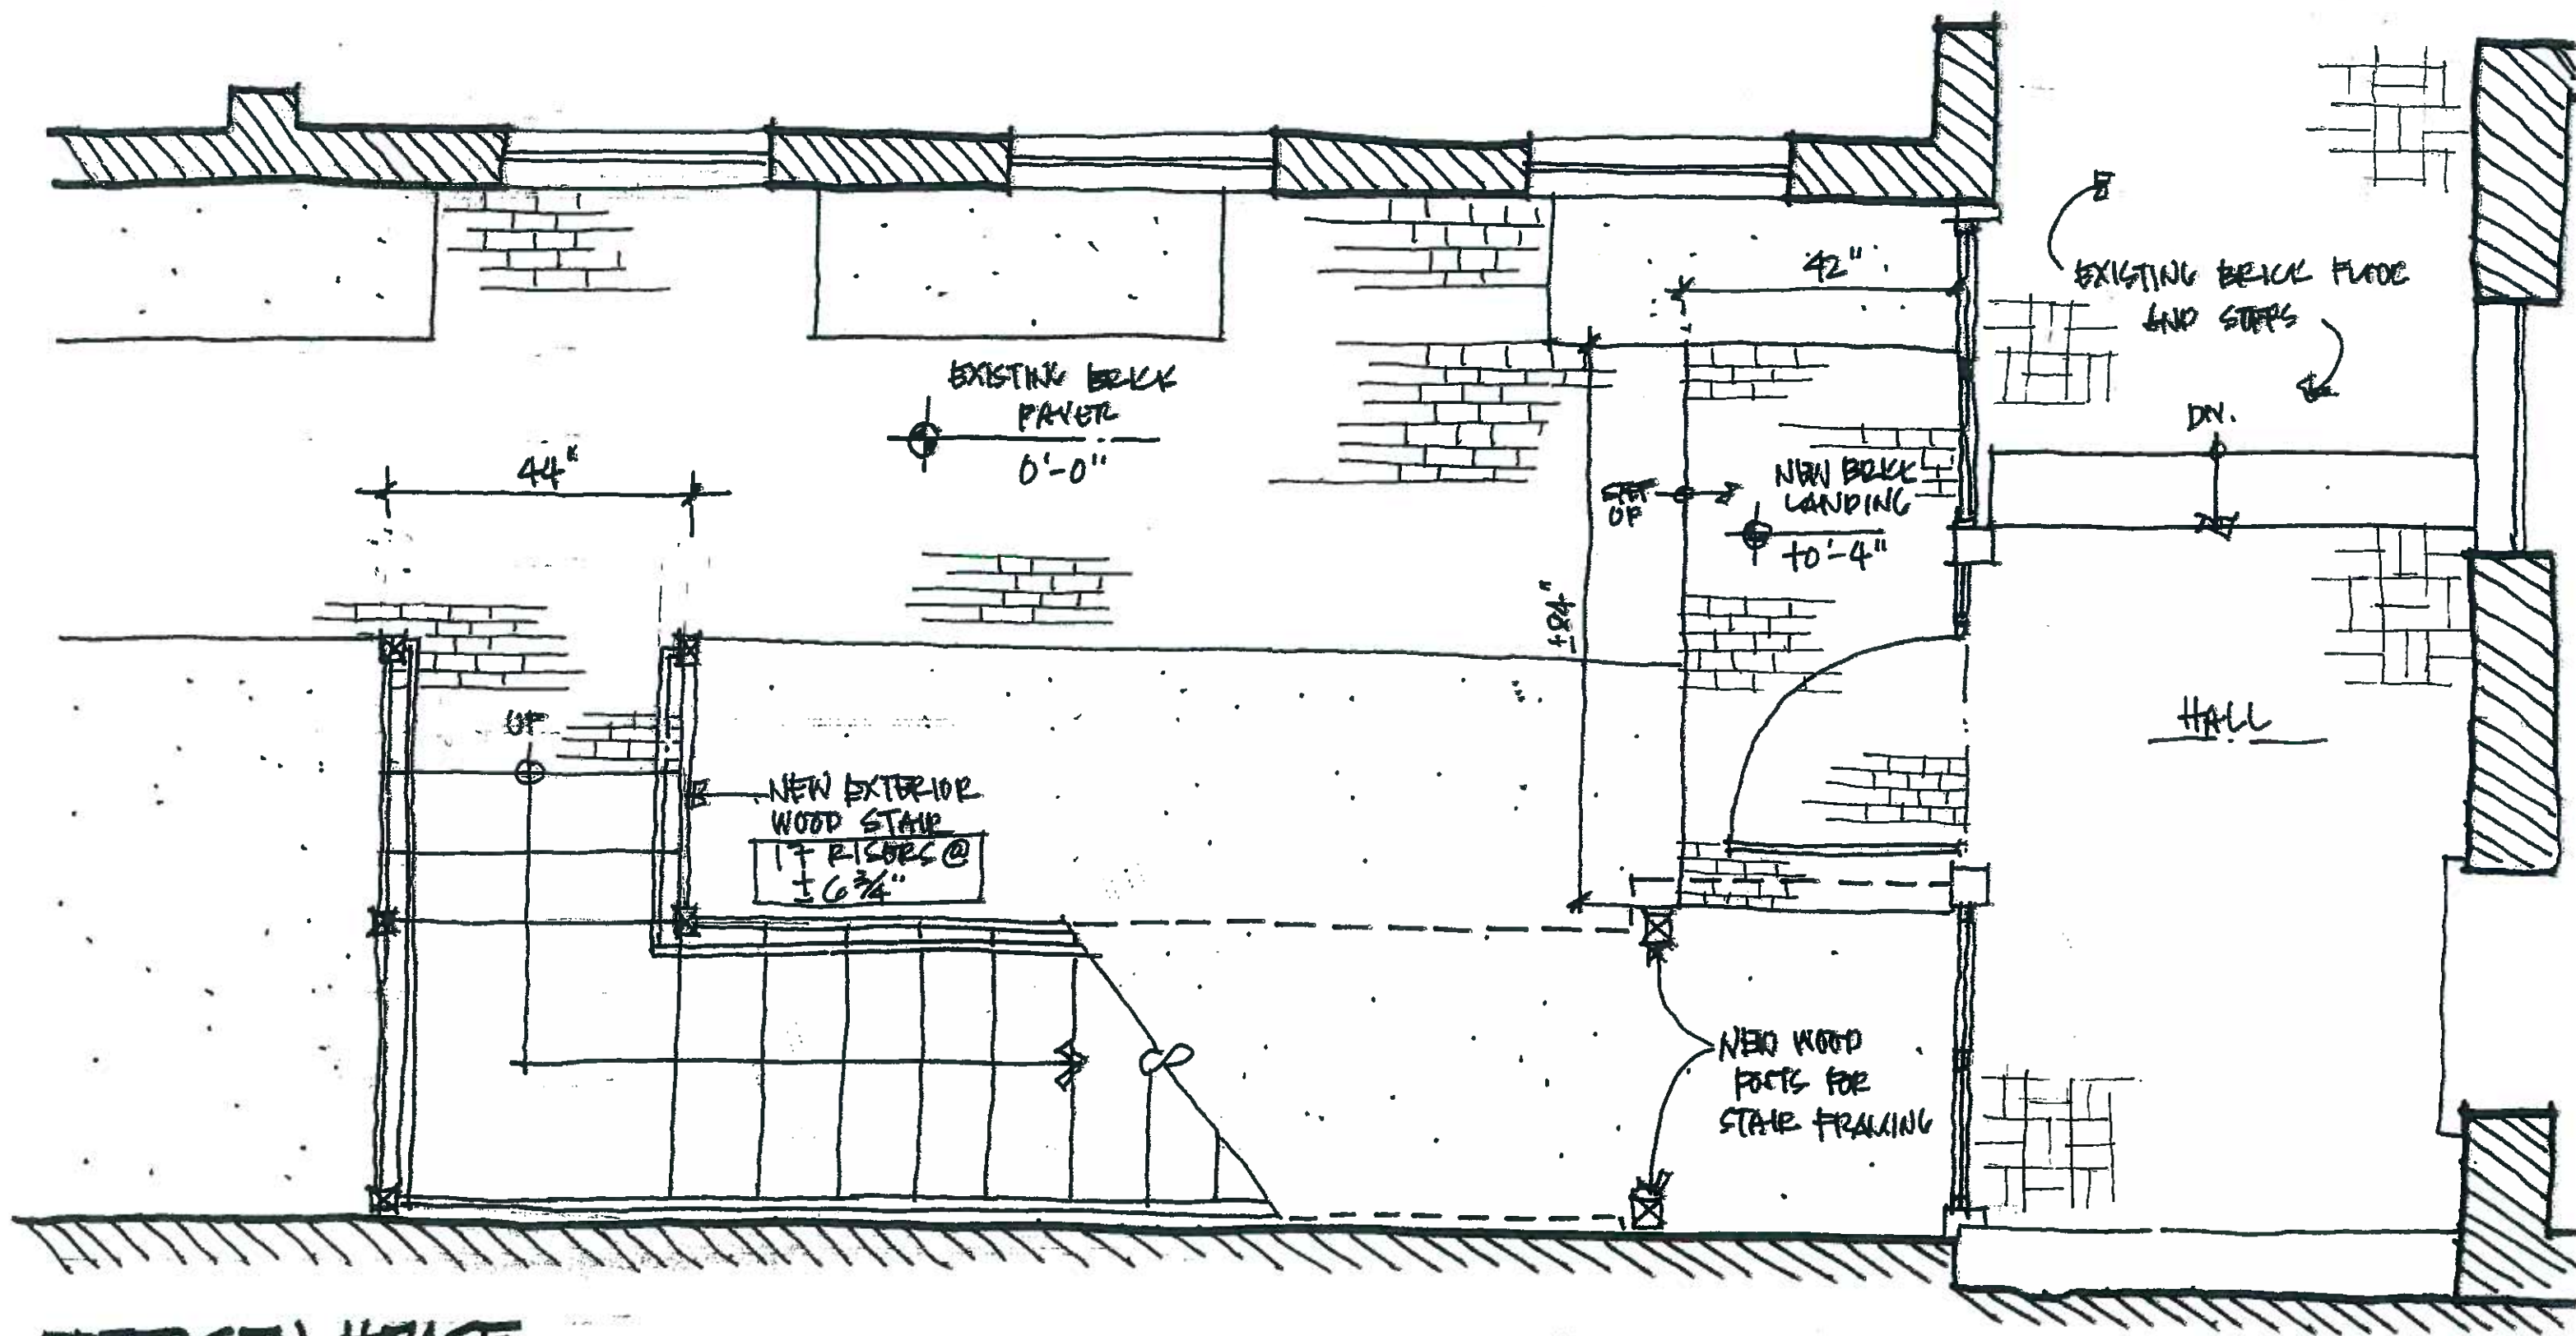

PETERSEN HOUSE
REAR PORCH REHABILITATION
SCHEME A

BASMENT FLOOR PLAN
SCALE $\frac{1}{2}'' = 1'-0''$


7/1/2010

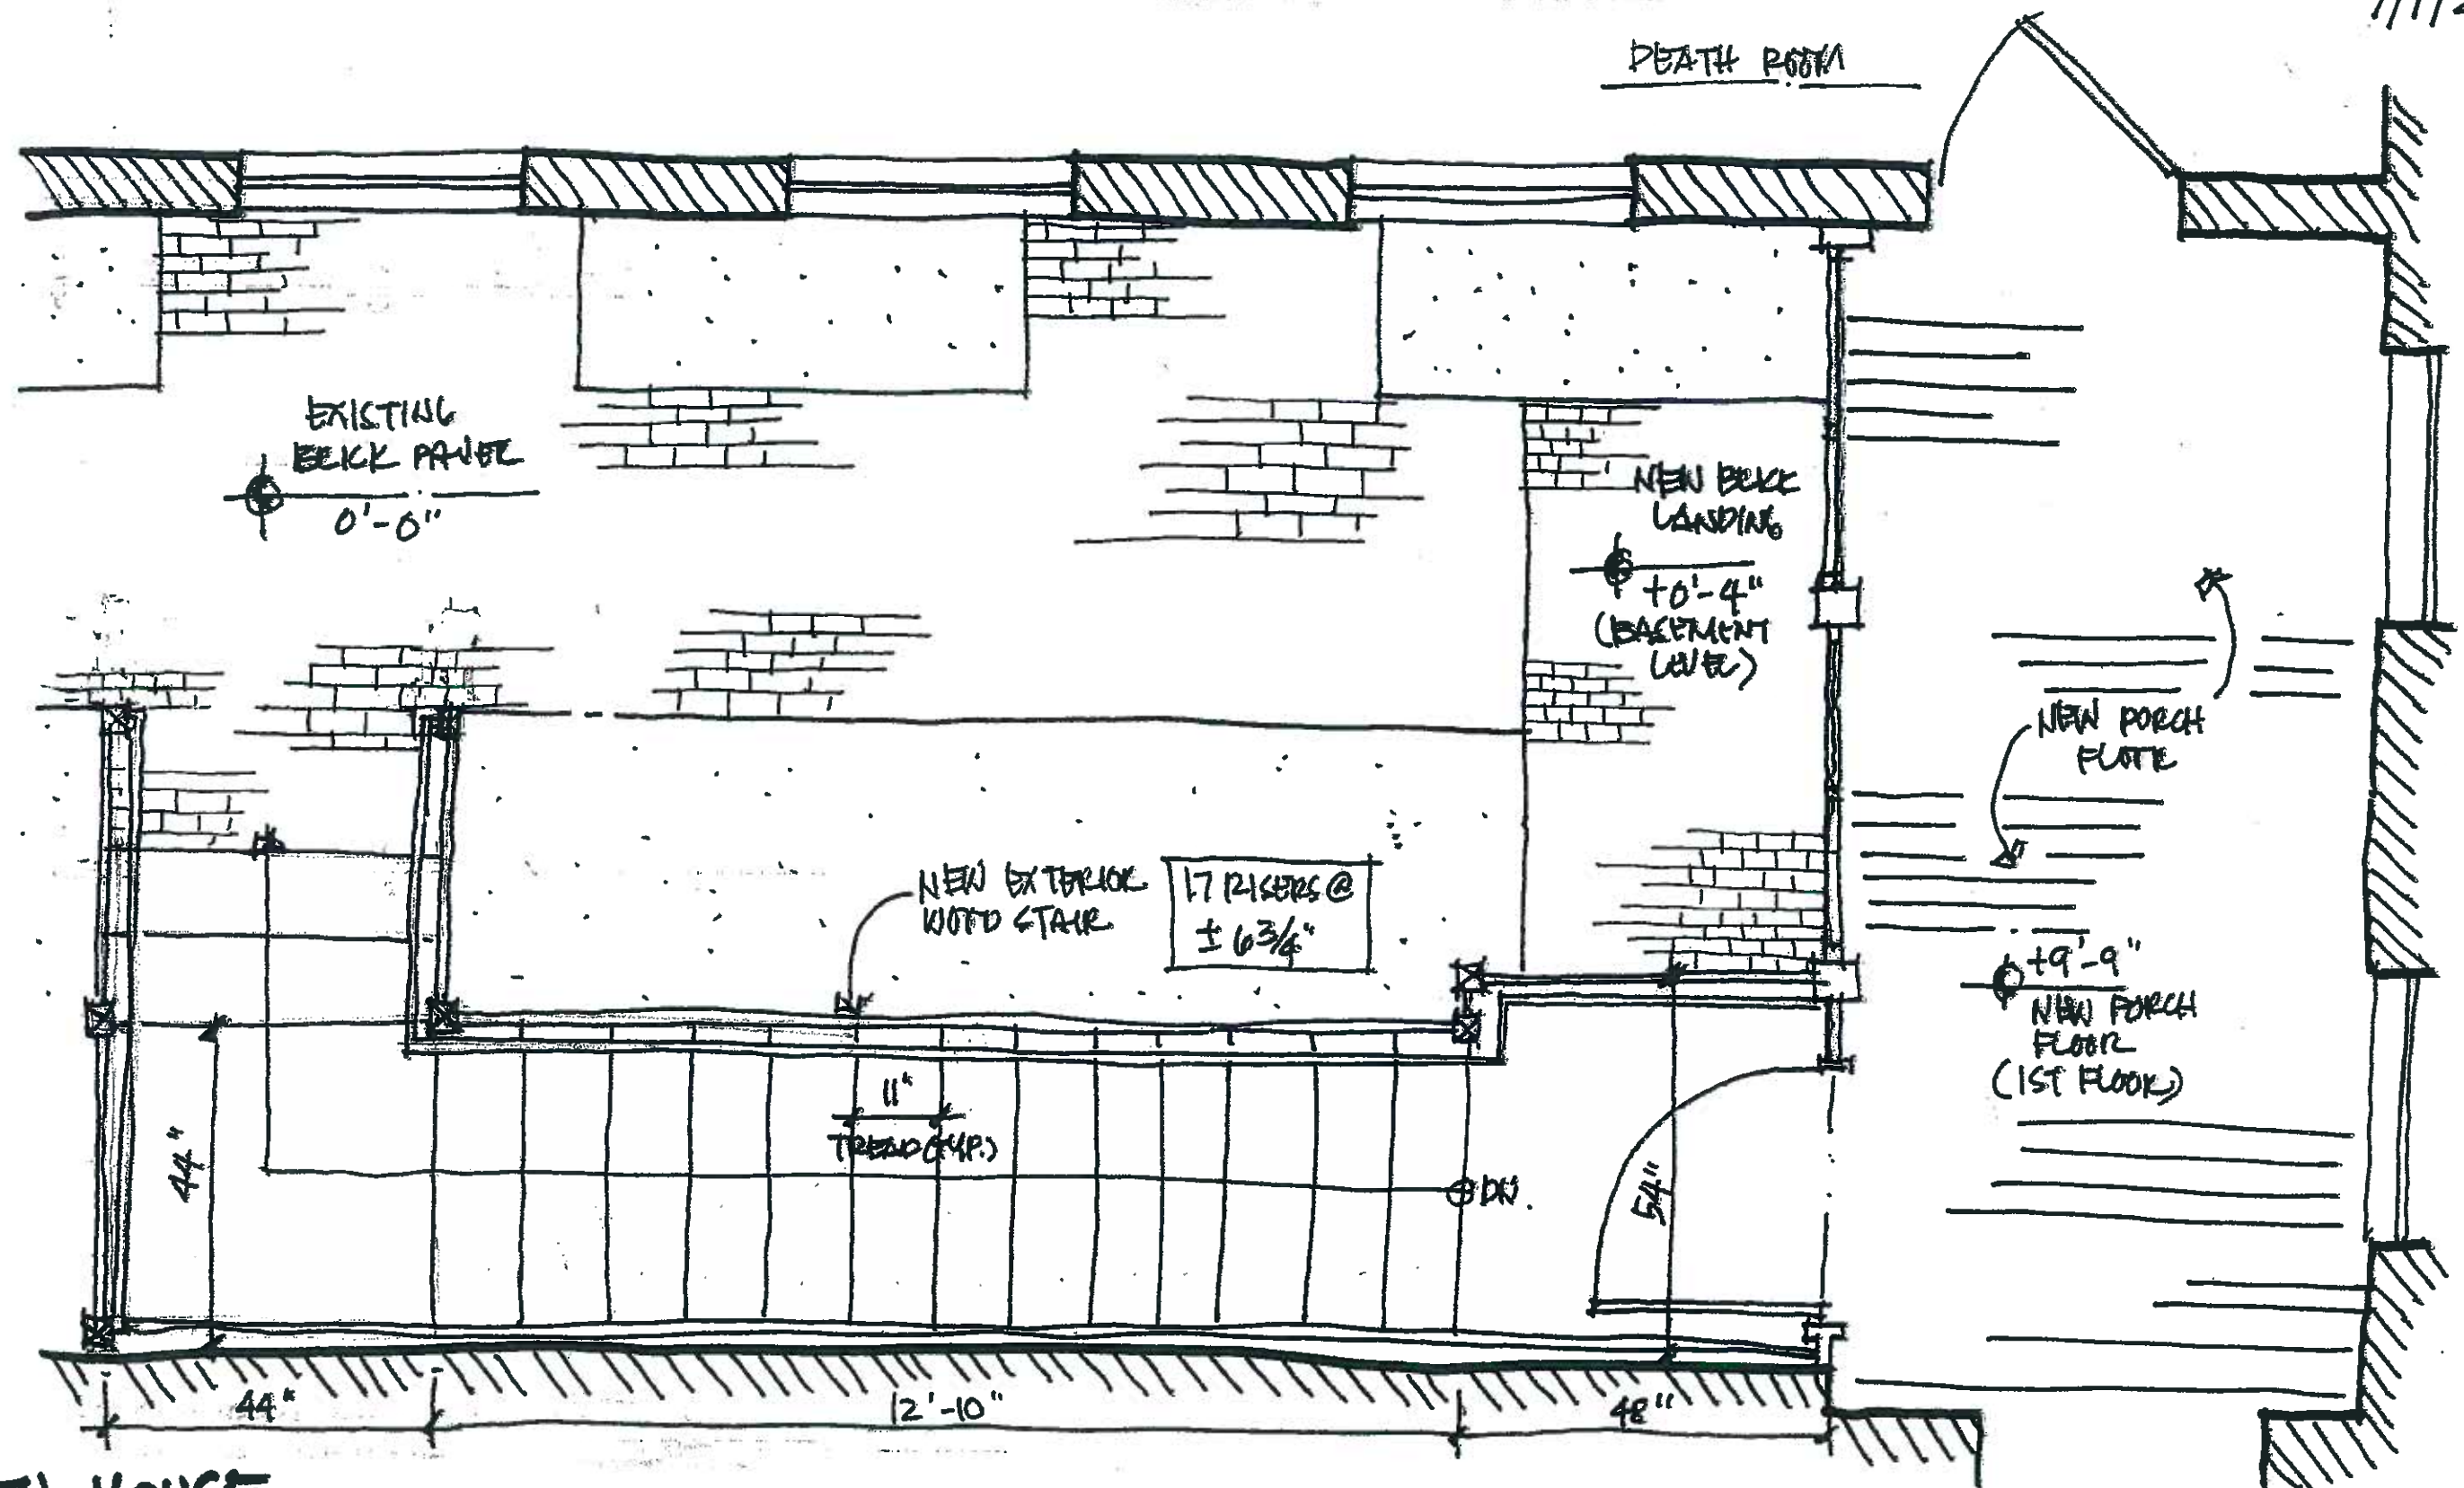

PETERSEN HOUSE
REAR PORCH REHABILITATION
SCHEME A

FIRST FLOOR PLAN
SCALE $\frac{1}{2}'' = 1'-0''$

7/1/2010

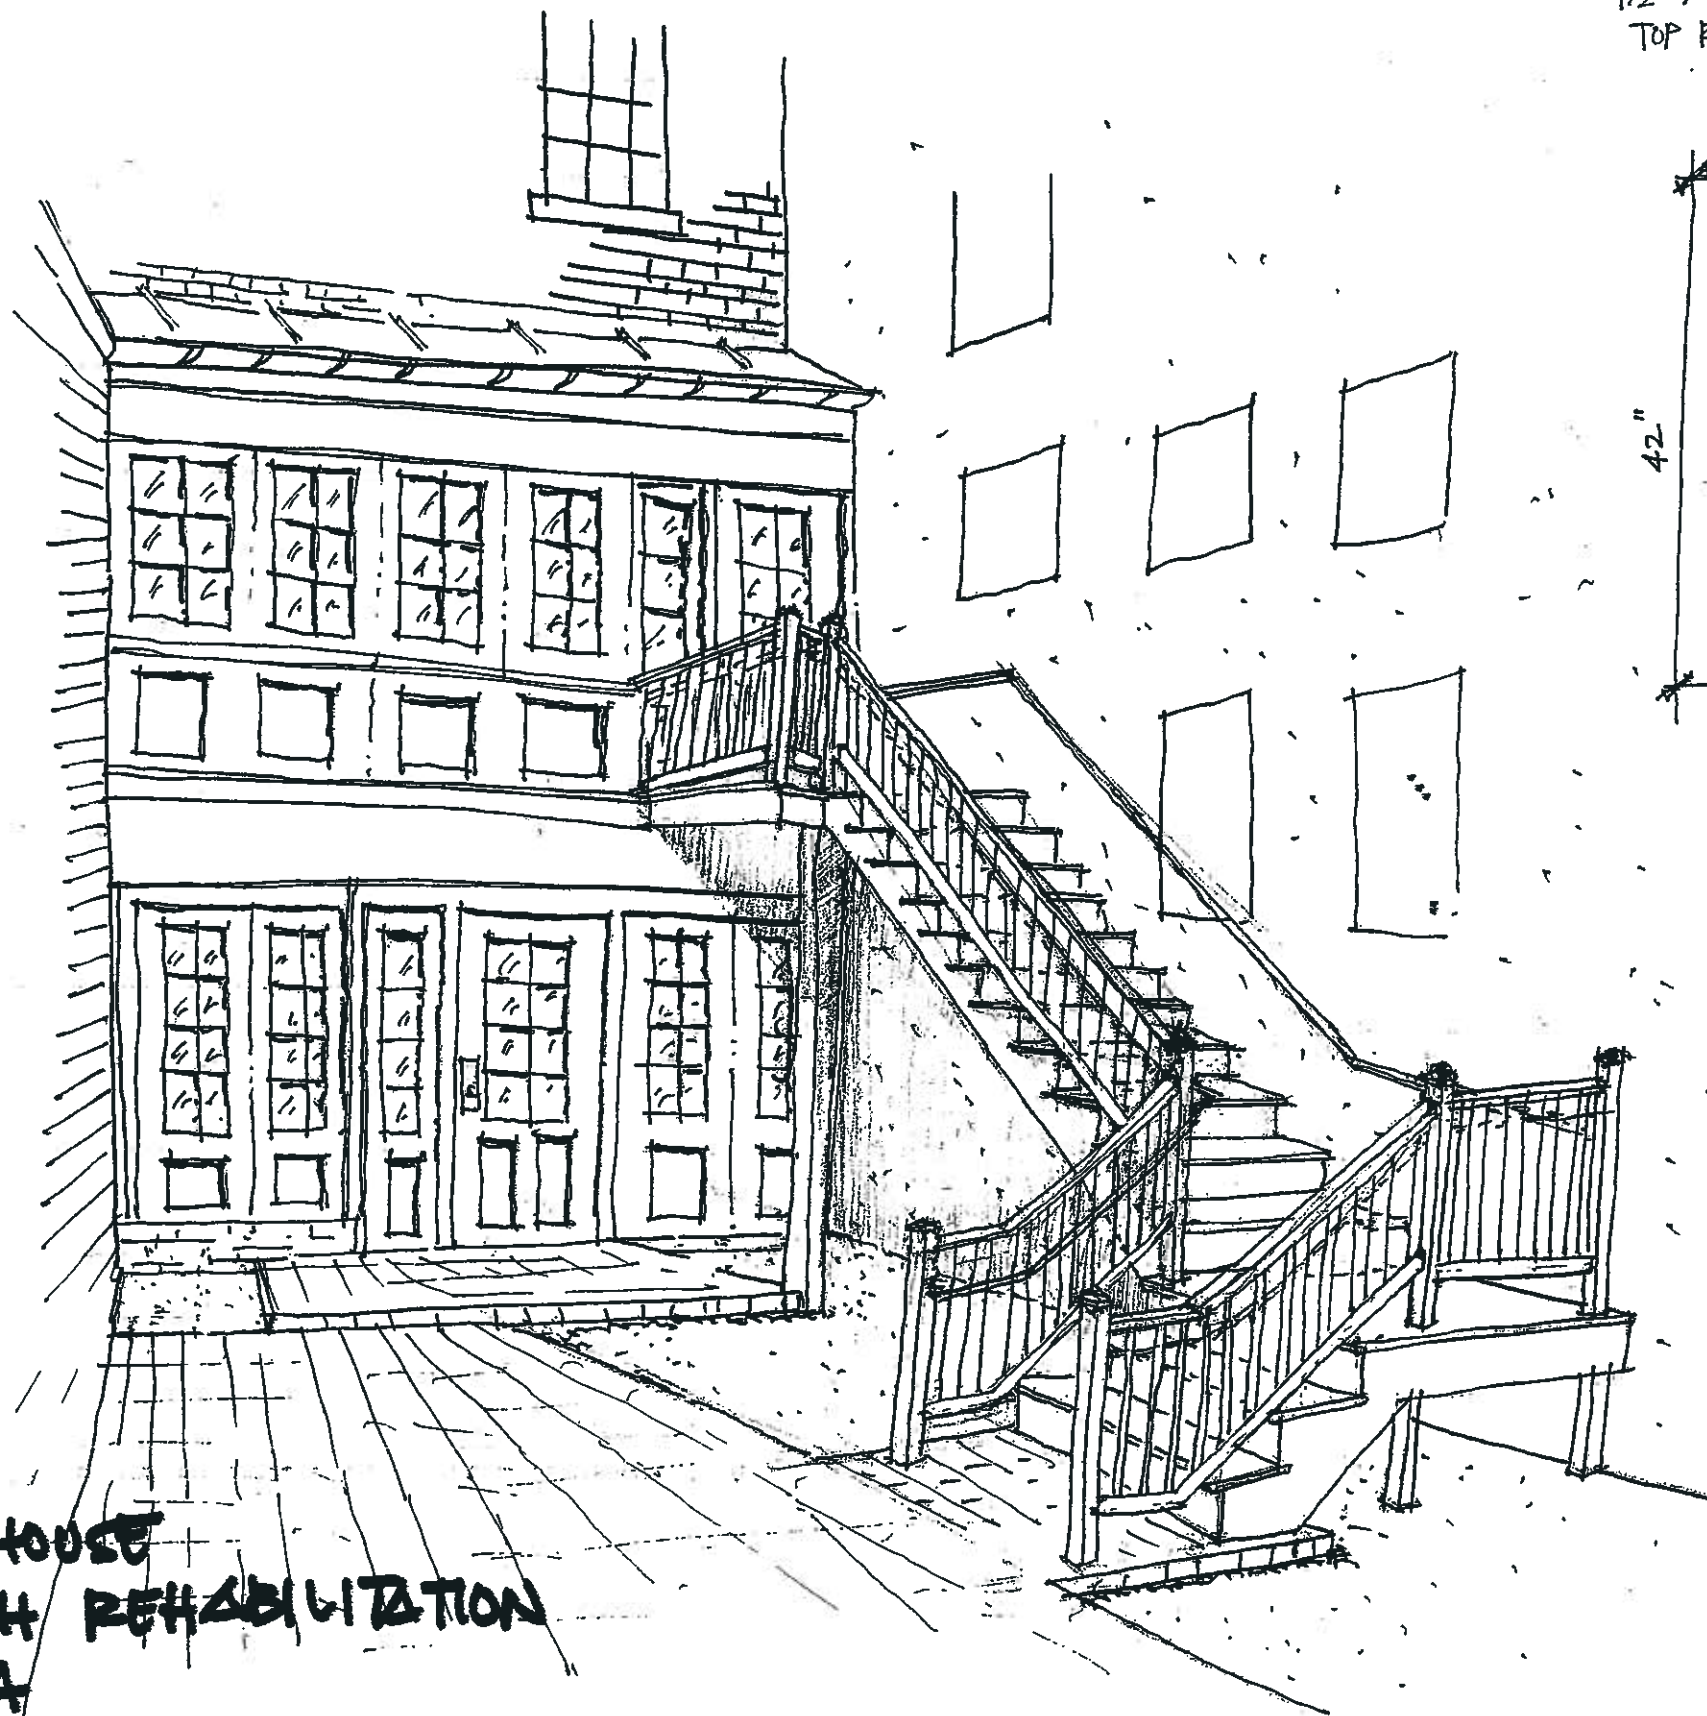

PETERSEN HOUSE
REAR PORCH REHABILITATION
SCHEME A

