


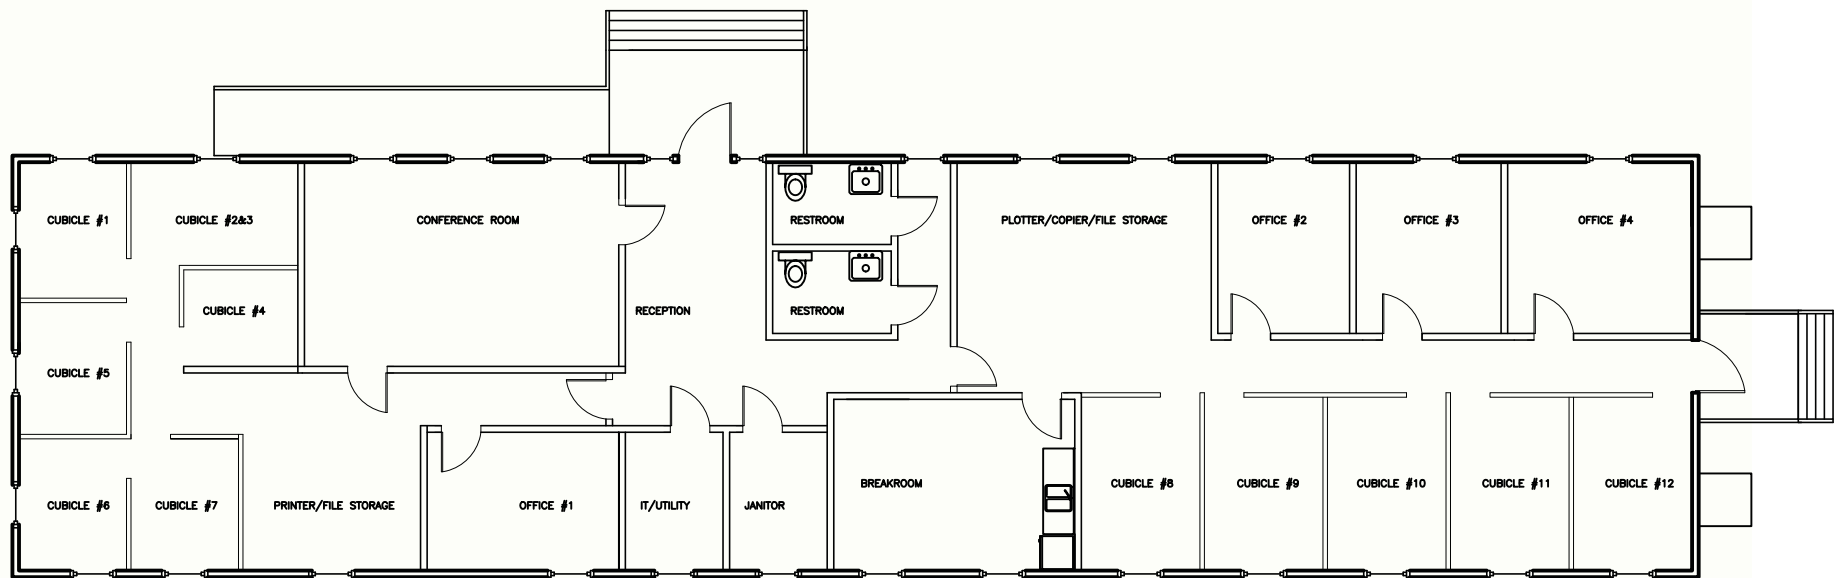

National Mall and Memorial Parks

Install Temporary Modular Office Unit at Park Headquarters





Jefferson Memorial

Park Headquarters

NPS National Capitol
Region Office
Headquarters



National Mall and Memorial Parks


Install Temporary Modular Office Unit at Park Headquarters
Site Context





National Mall and Memorial Parks



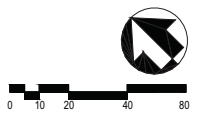

Install Temporary Modular Office Unit at Park Headquarters Existing Conditions






National Mall and Memorial Parks

Install Temporary Modular Office Unit at Park Headquarters Vegetation Plan


-  New Trees: (1) Pecan
-  New Trees: (15) Dragon Lady Hollies
-  New Shrubs: (15) Cherry Laurel
-  Trees and Shrubs Removed: (1) Cottonwood

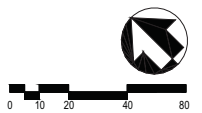




National Mall and Memorial Parks

Install Temporary Modular Office Unit at Park Headquarters
128' x 32' Modular Office Unit

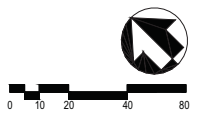




1 NORTH EAST FACING ELEVATION
1/4" = 1'-0"

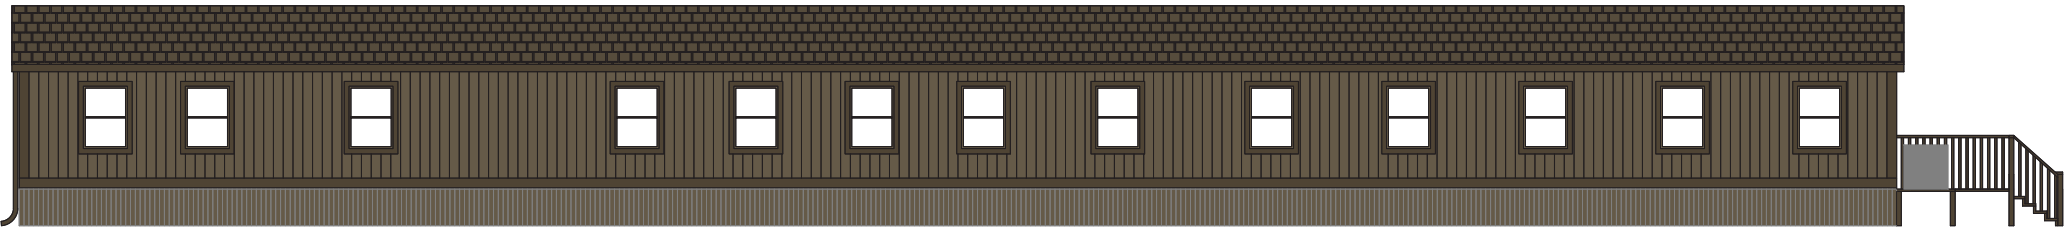


2 SOUTH WEST FACING ELEVATION
1/4" = 1'-0"

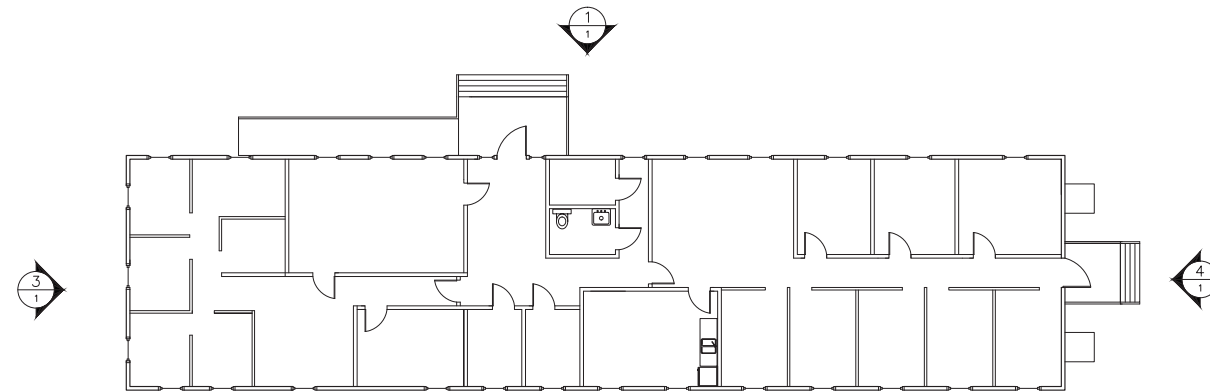


5 128'x32' MODULAR OFFICE UNIT FLOOR PLAN
1/8" = 1'-0"

8 0 8 16 1/8" = 1'-0"
SCALE OF FEET

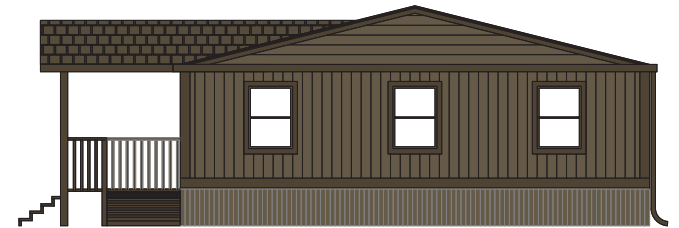

3 NORTH WEST FACING ELEVATION
1/4" = 1'-0"

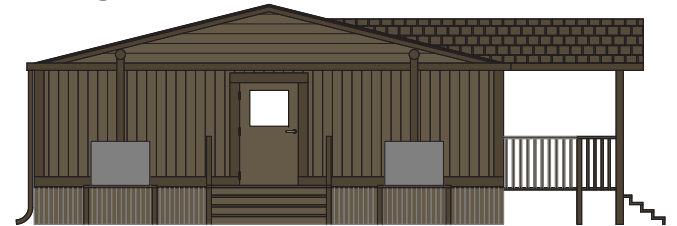

4 SOUTH EAST FACING ELEVATION
1/4" = 1'-0"



National Mall and Memorial Parks

Install Temporary Modular Office Unit at Park Headquarters
128'x32' Modular Office Unit Elevations
8" Hardie Plank Siding Vertical

4 0 4 8 1/4" = 1'-0"
SCALE OF FEET