



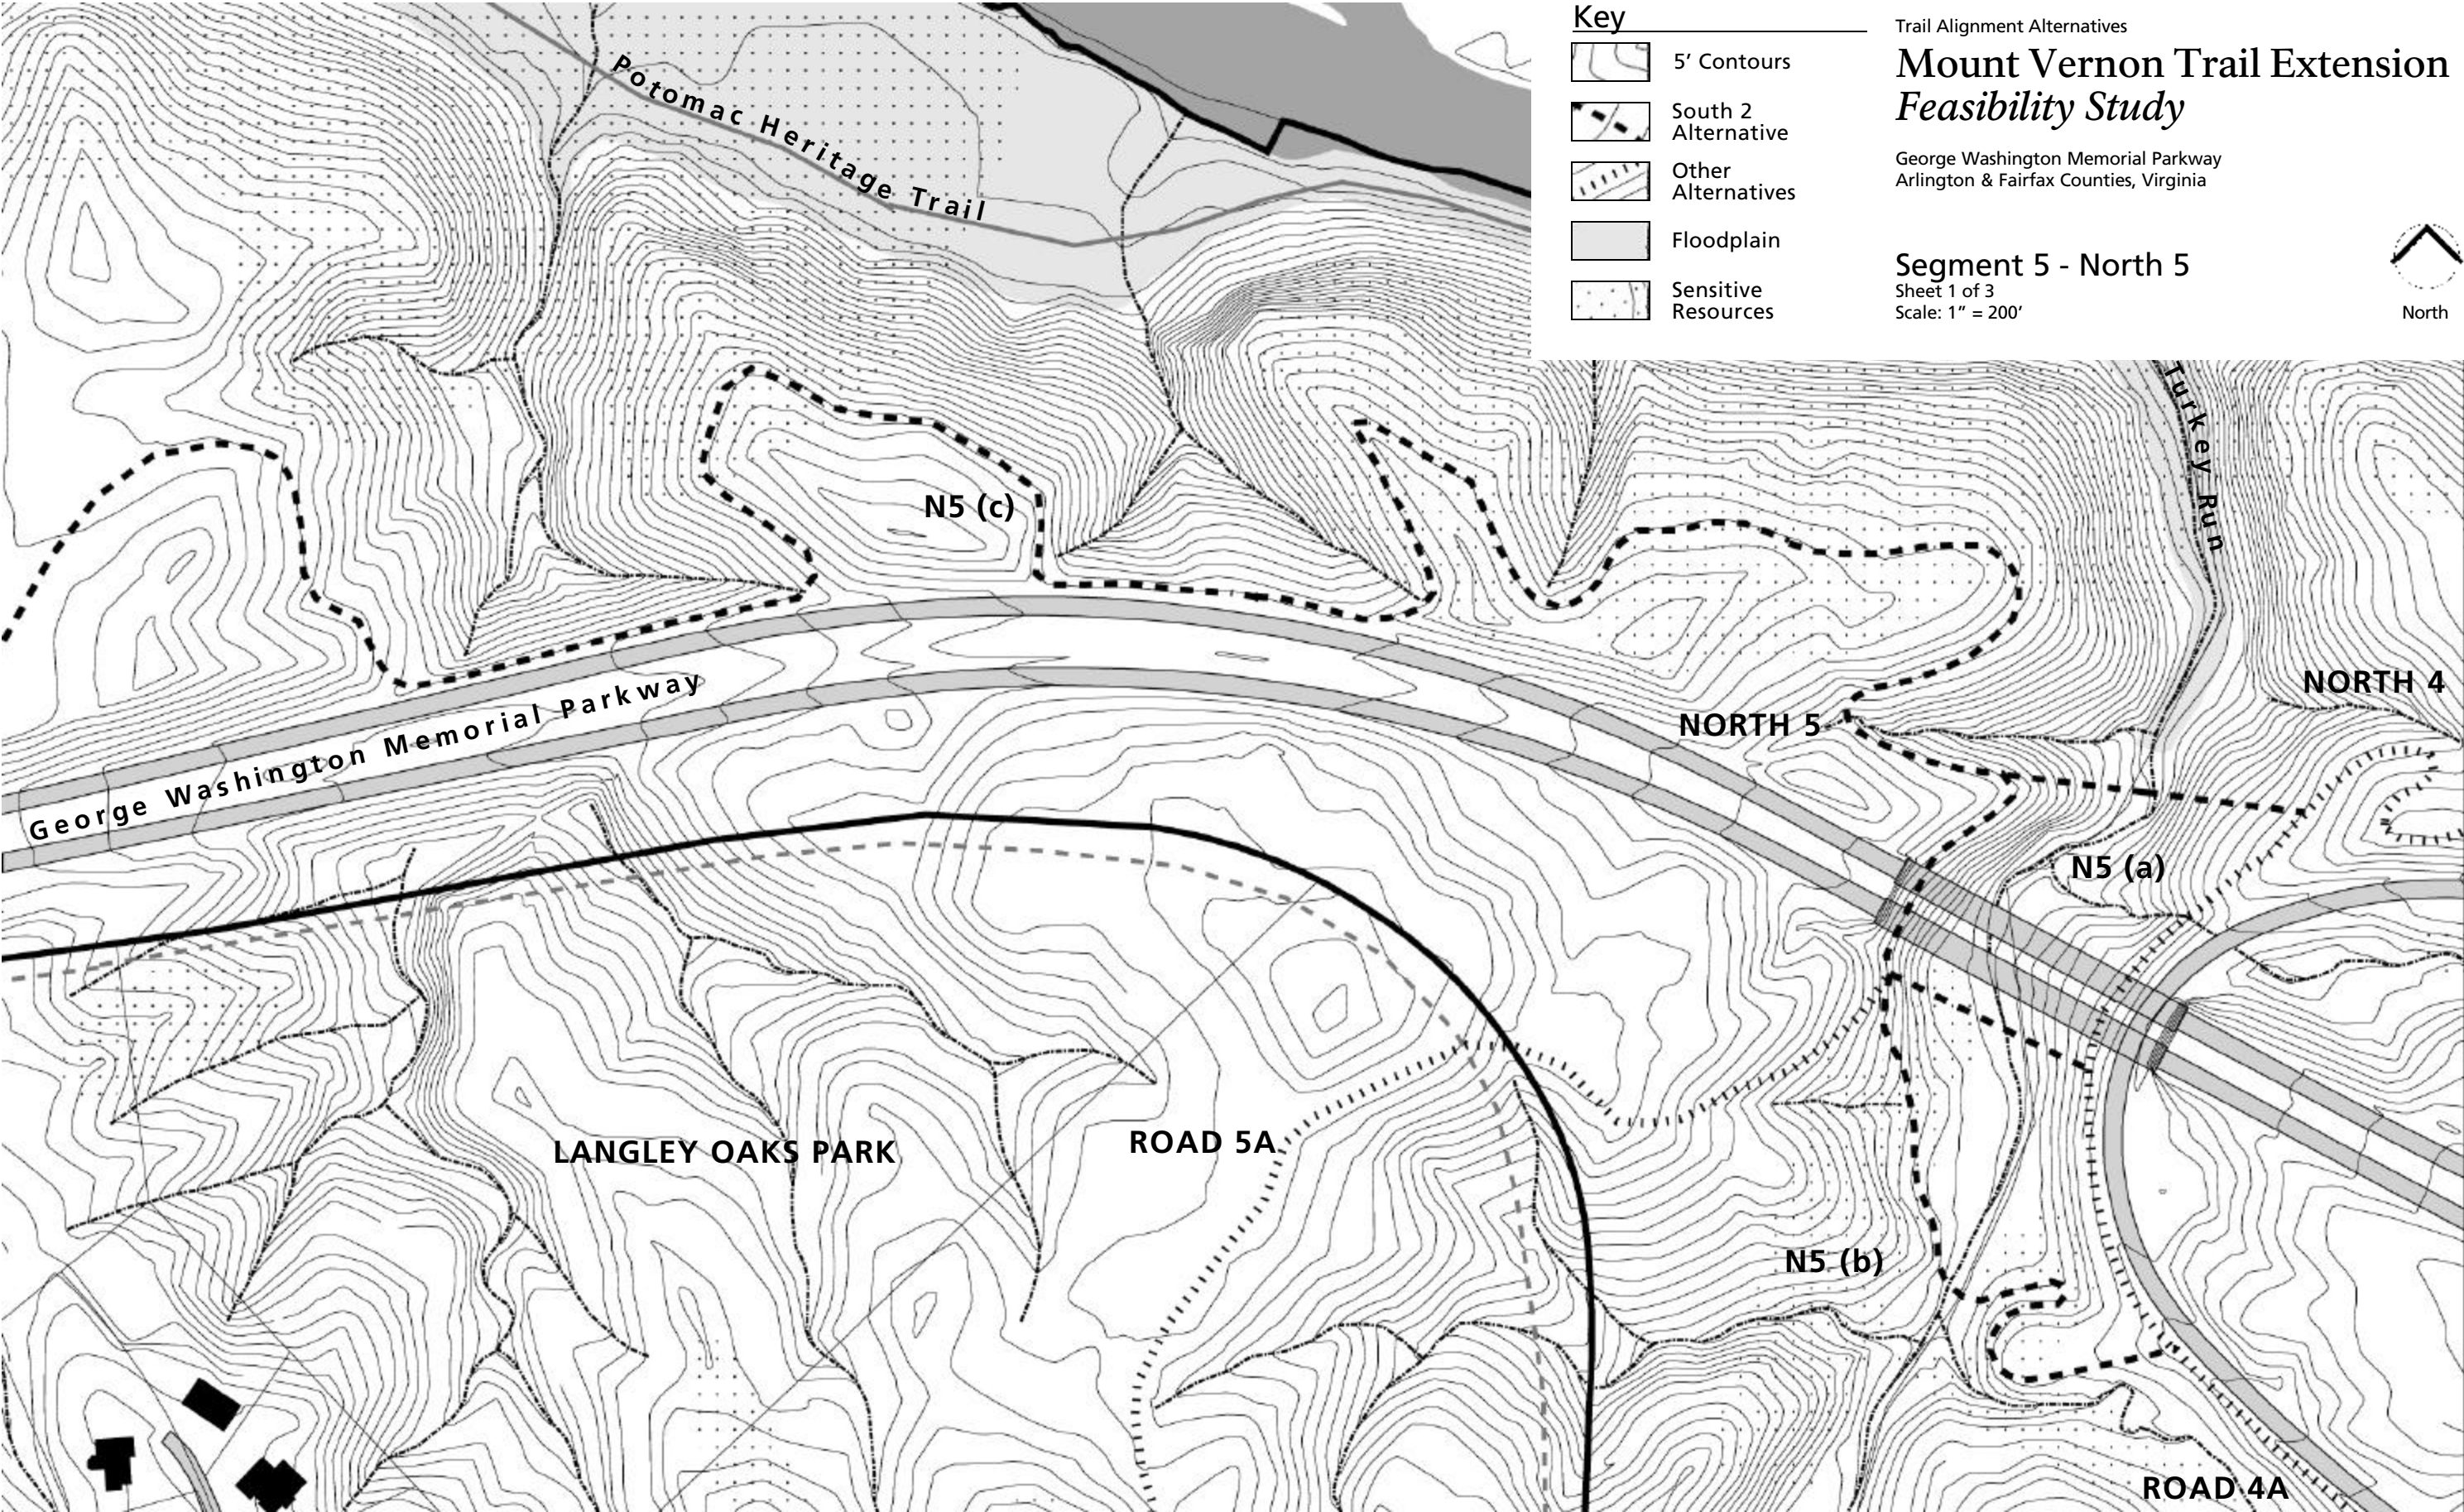

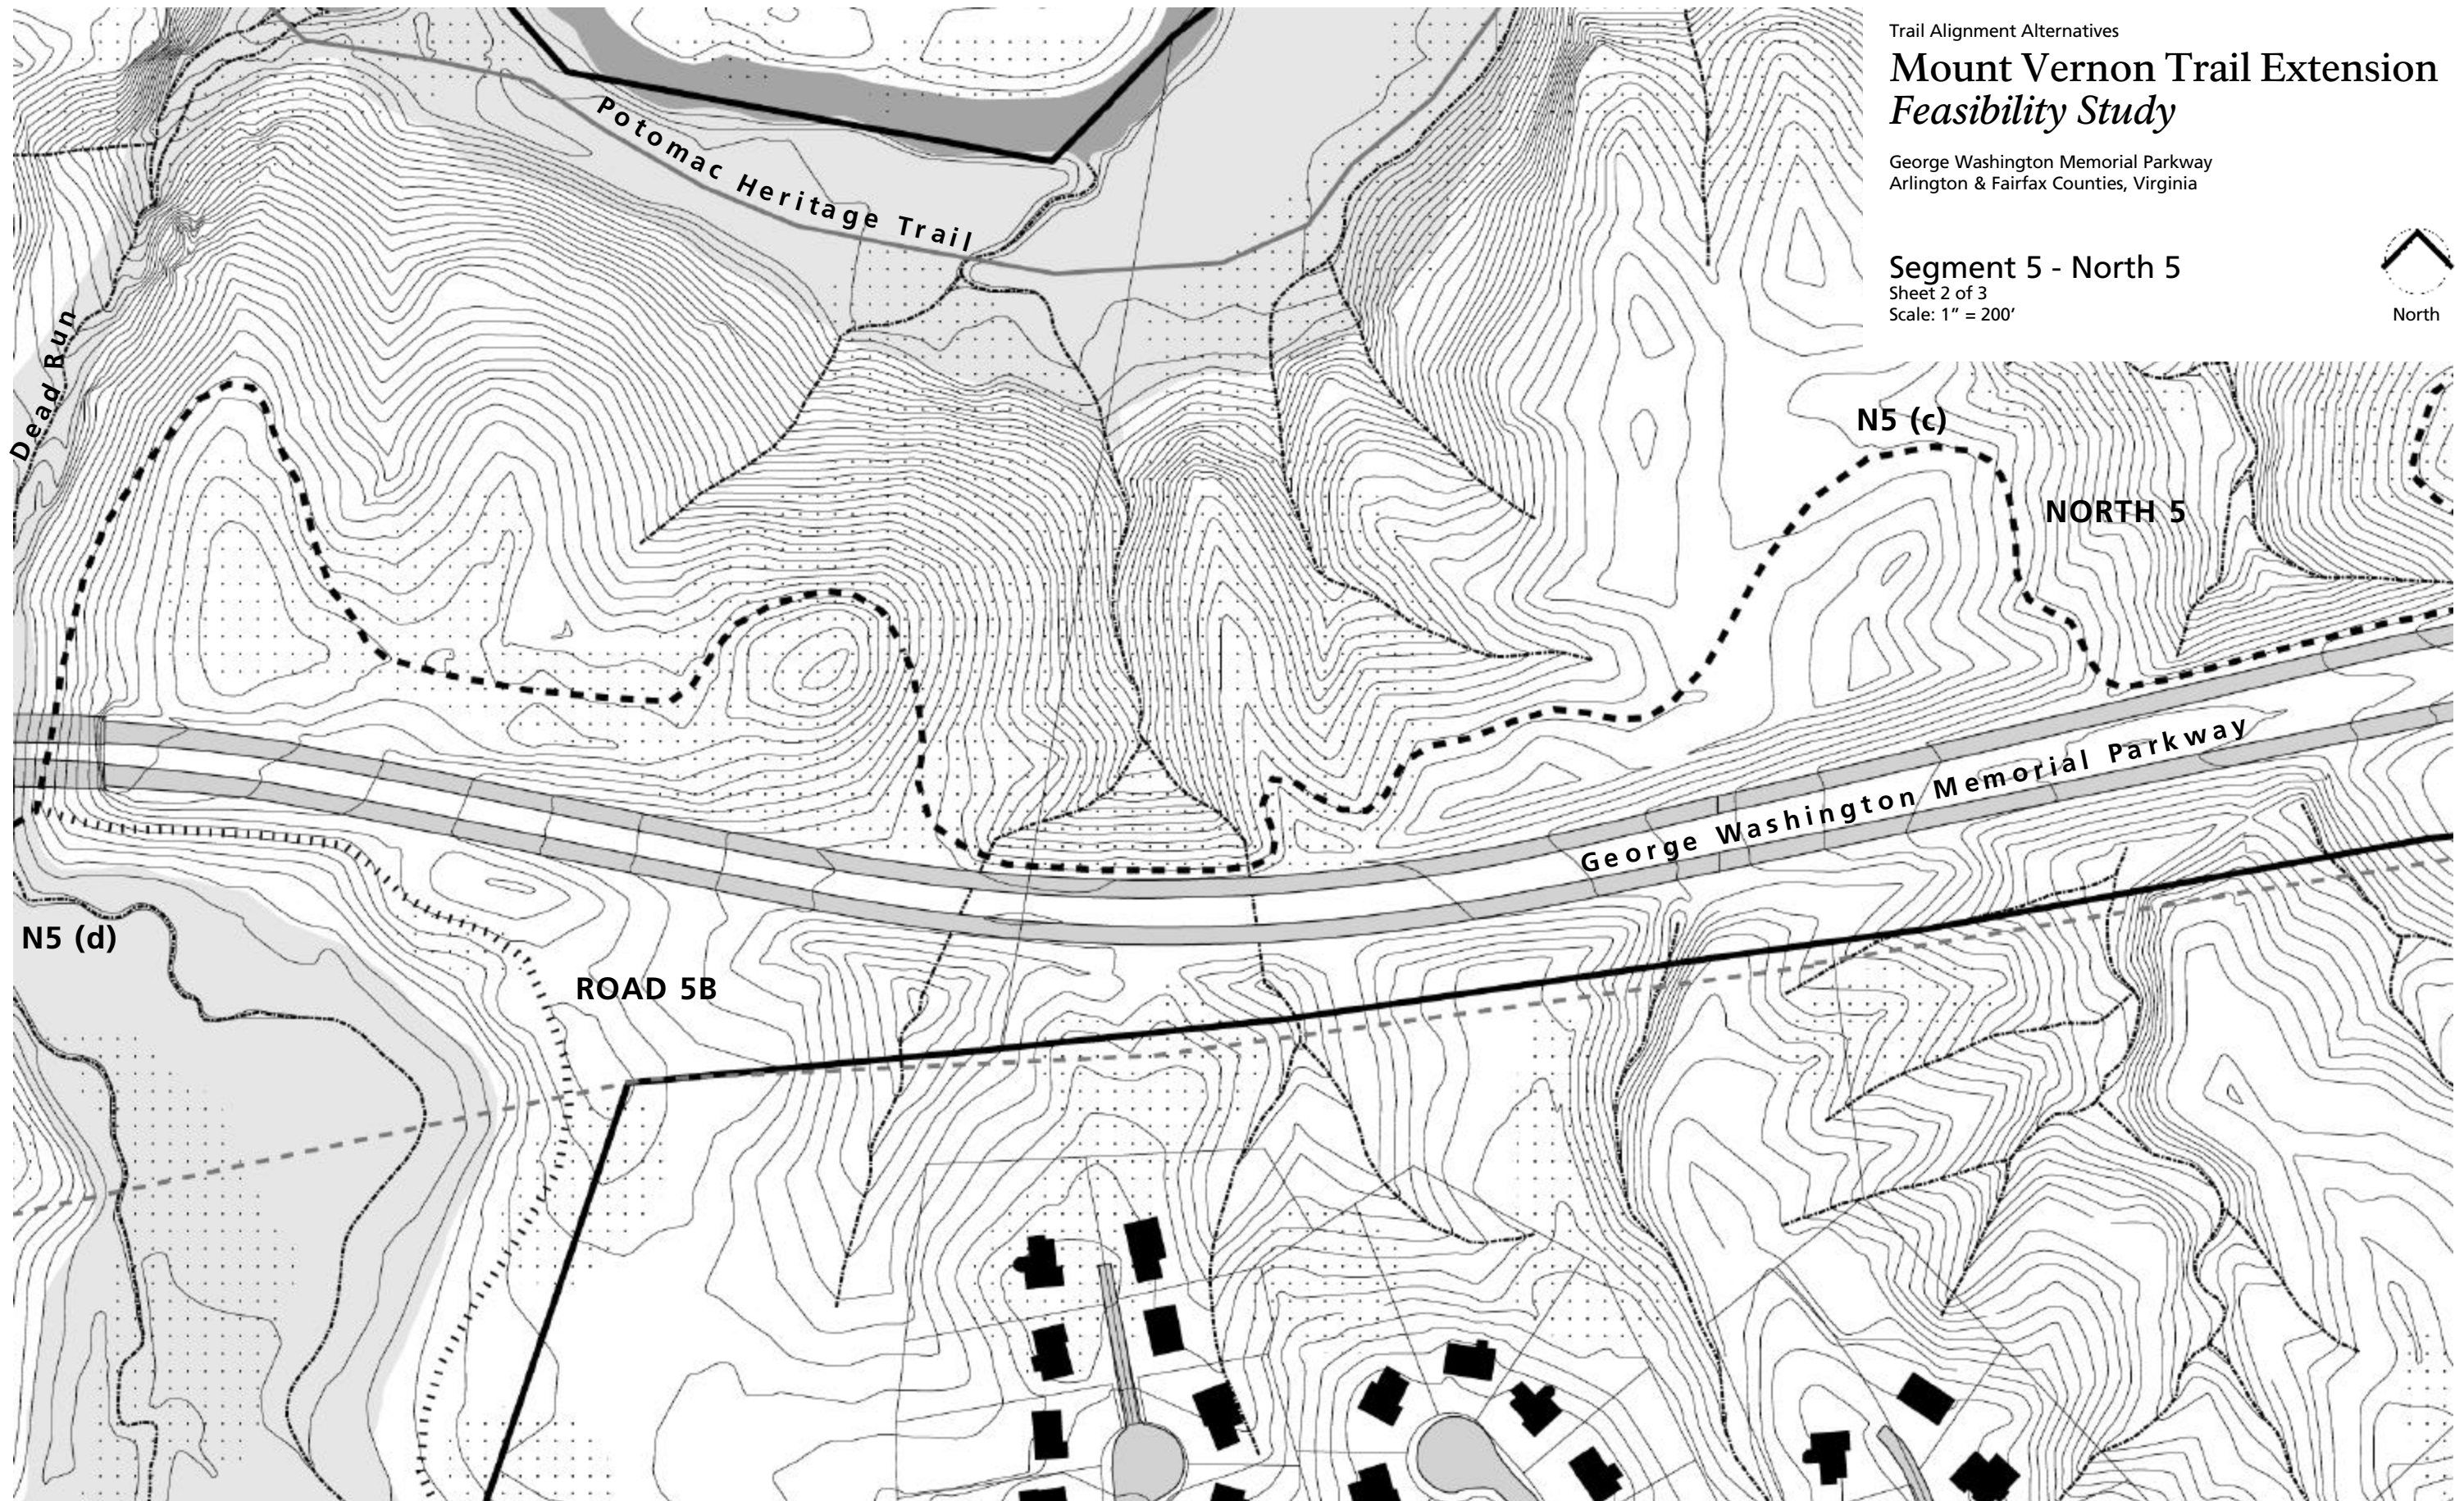


Trail Alignment Alternatives


Mount Vernon Trail Extension *Feasibility Study*

George Washington Memorial Parkway
Arlington & Fairfax Counties, Virginia


Segment 5 - North 5
Sheet 2 of 3
Scale: 1" = 200'




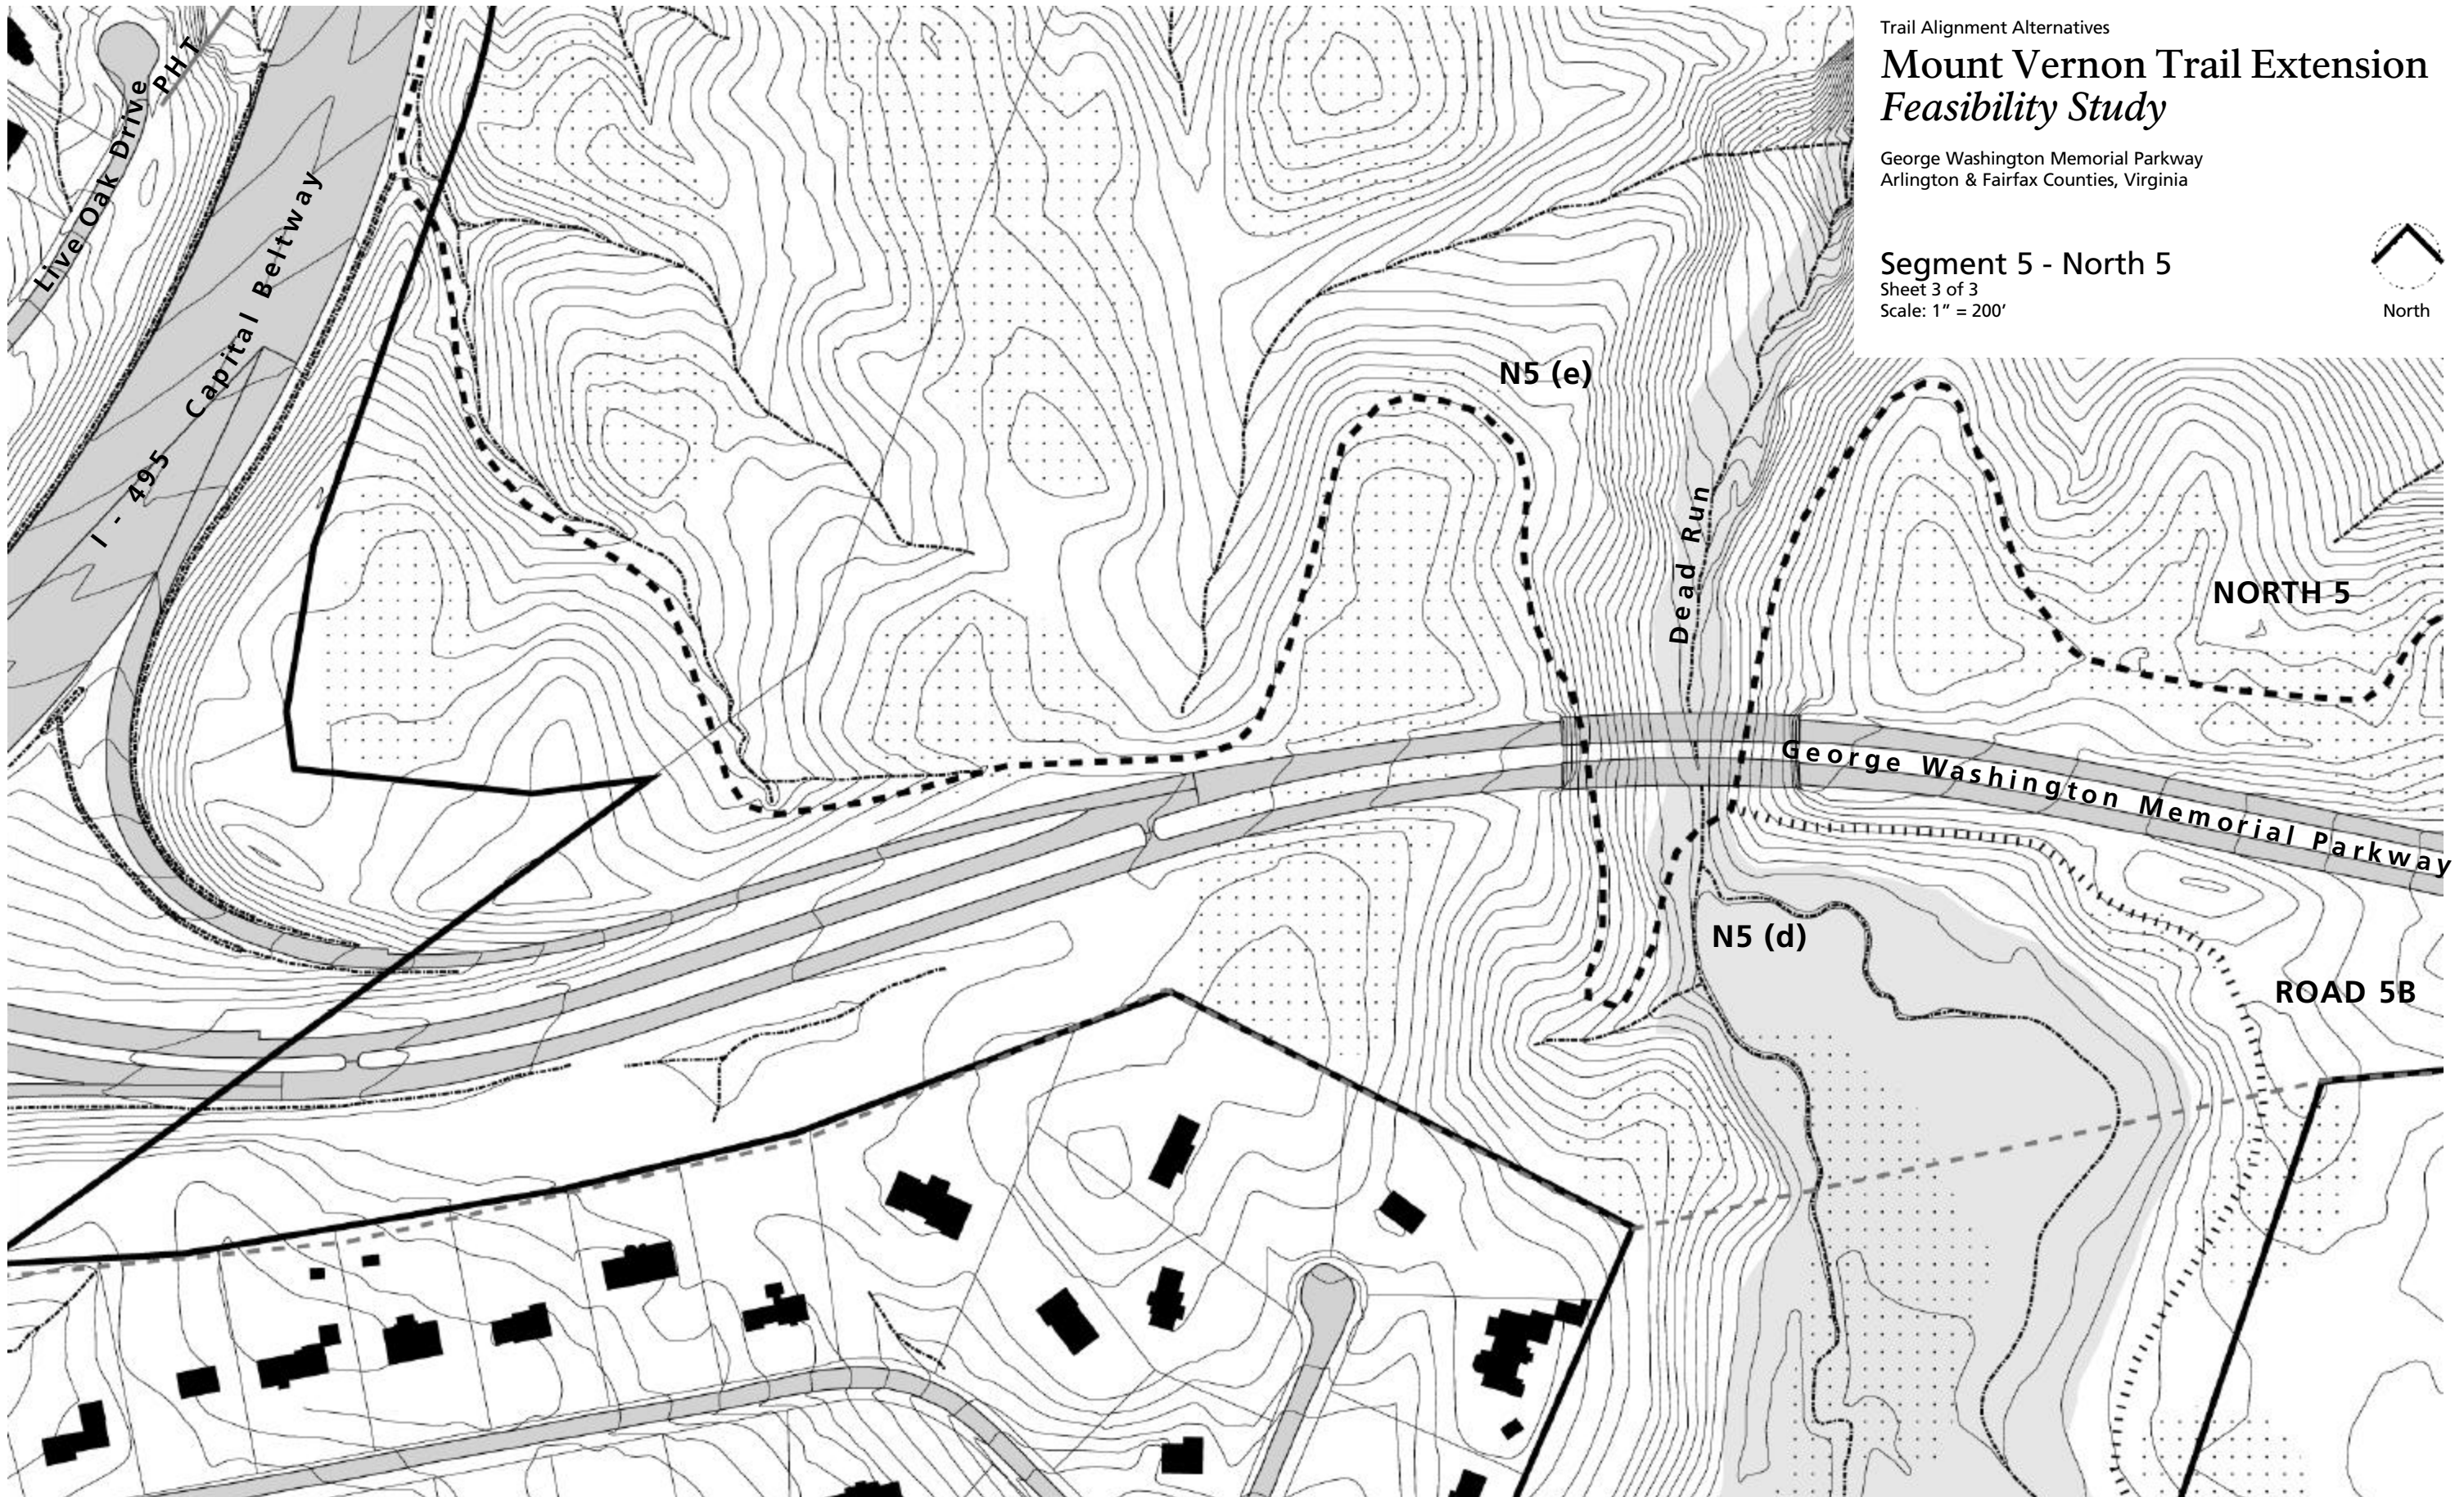

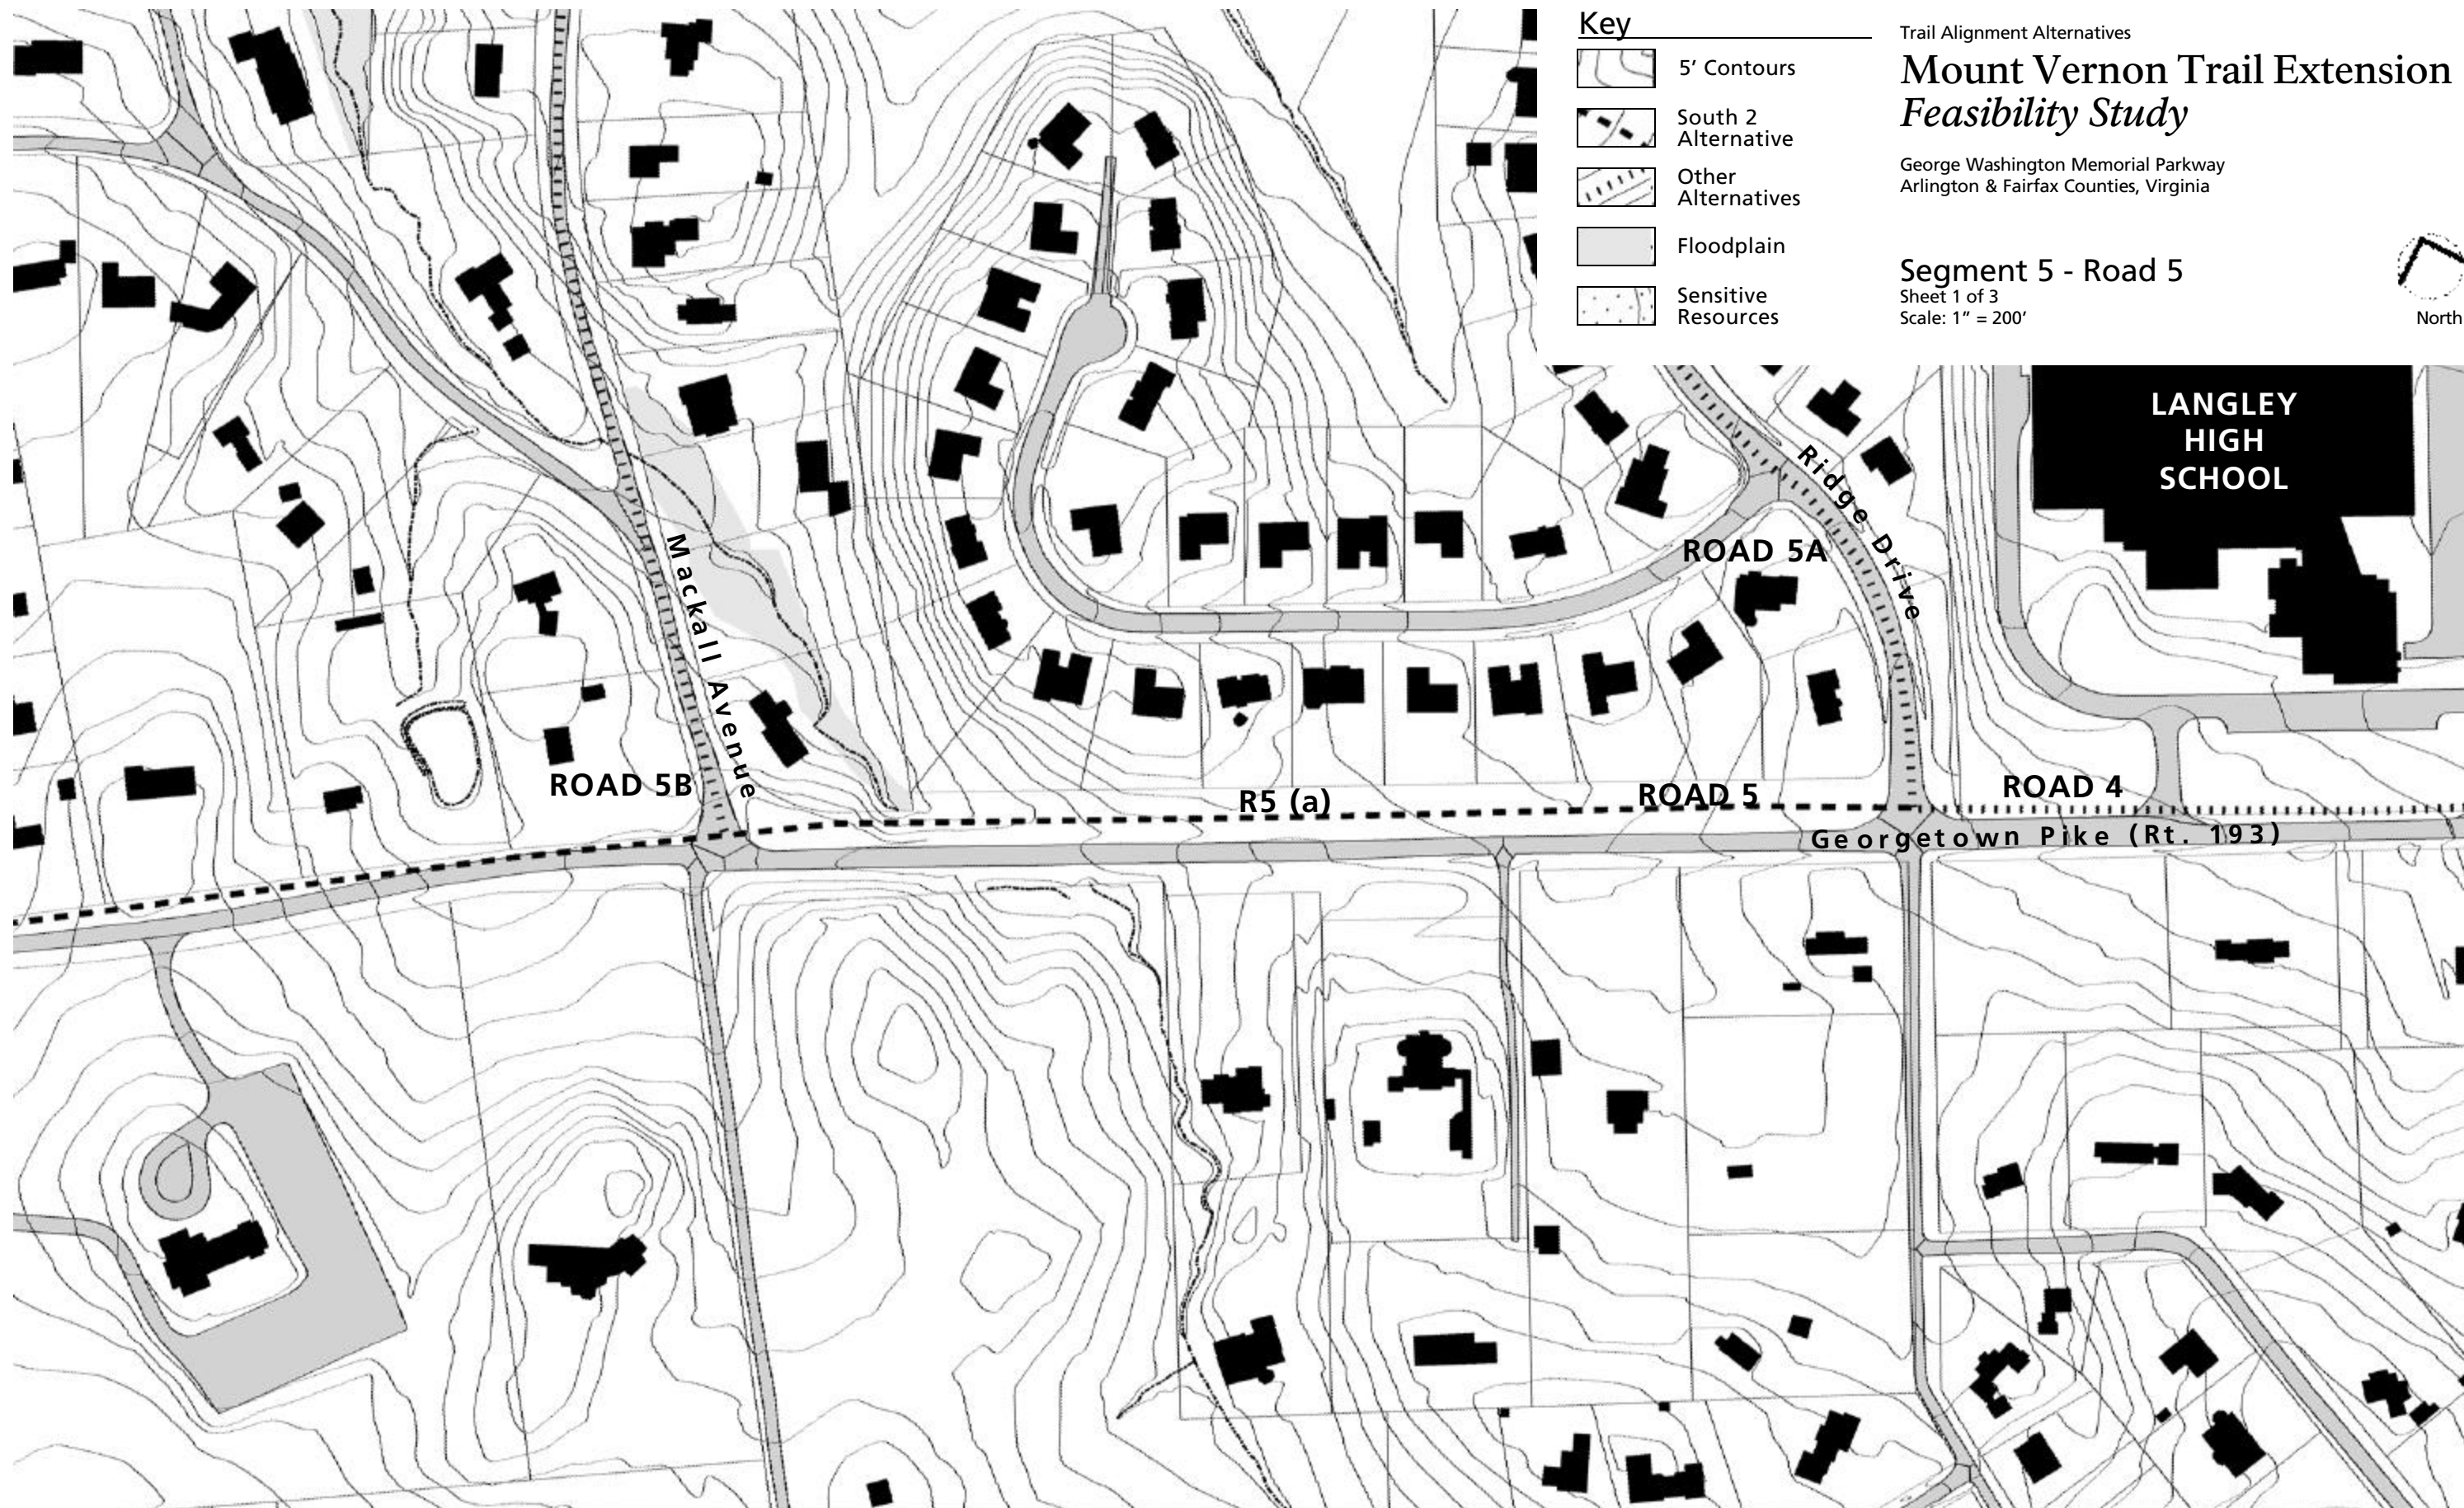




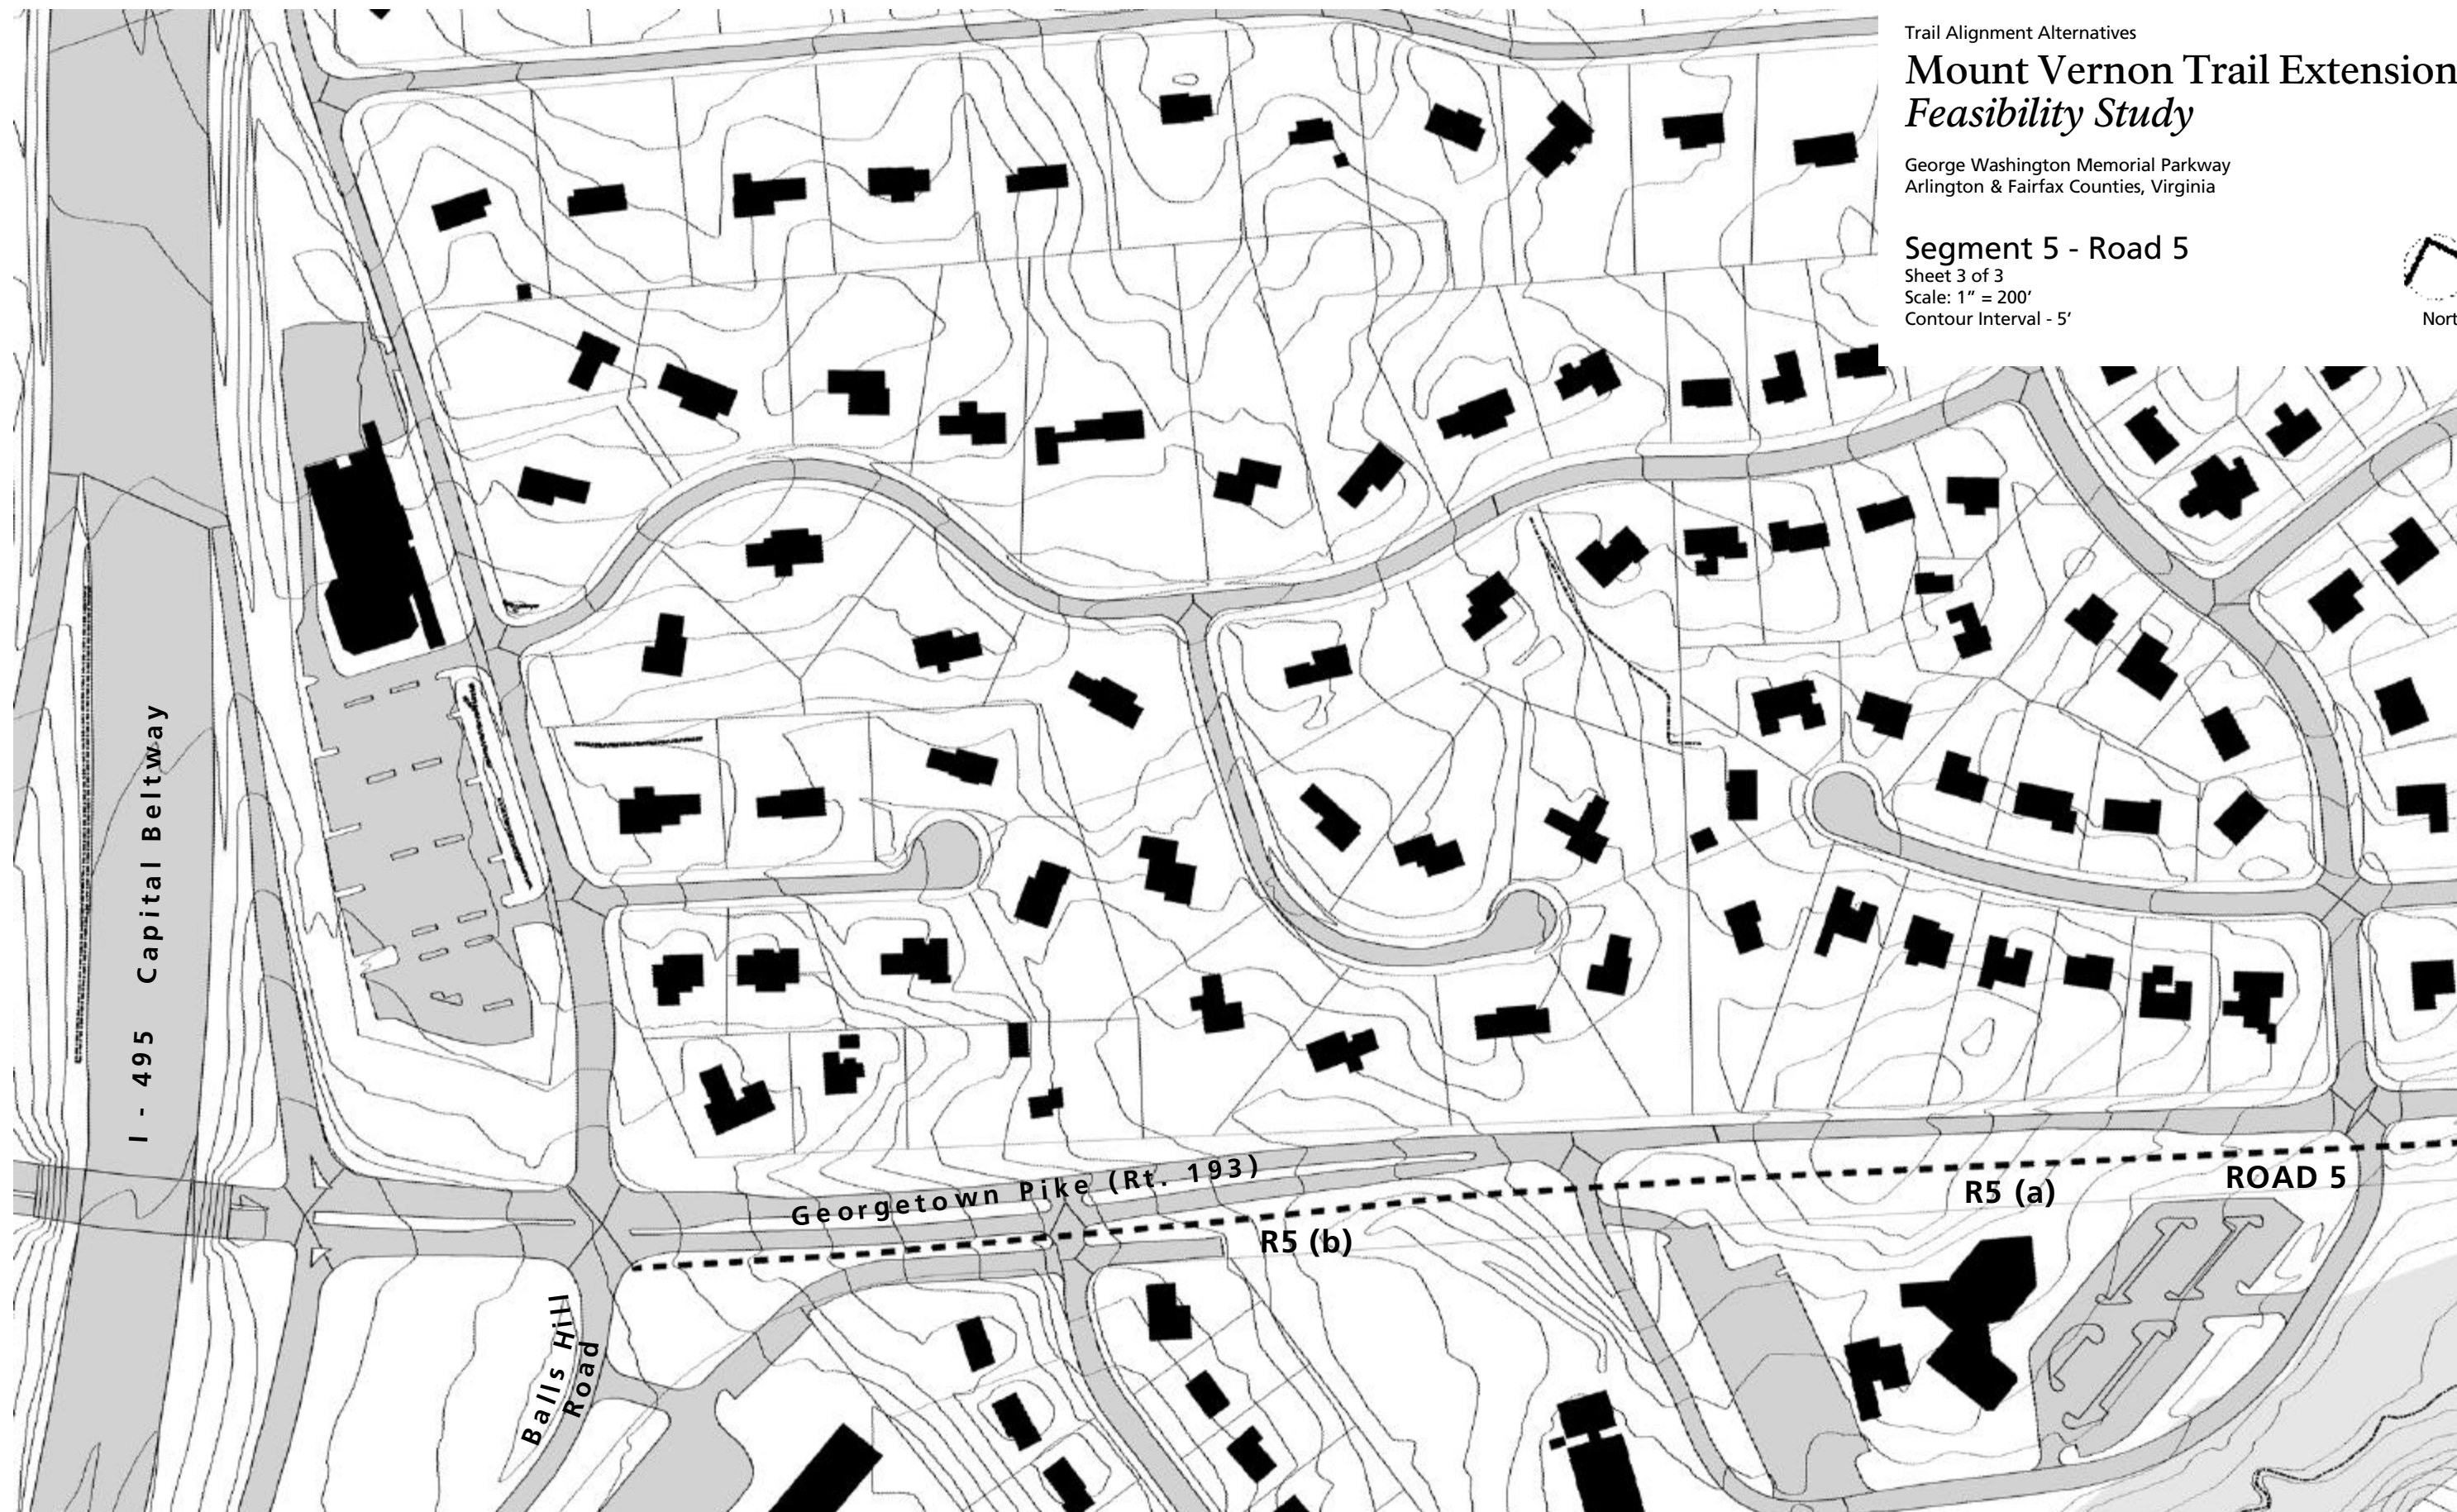

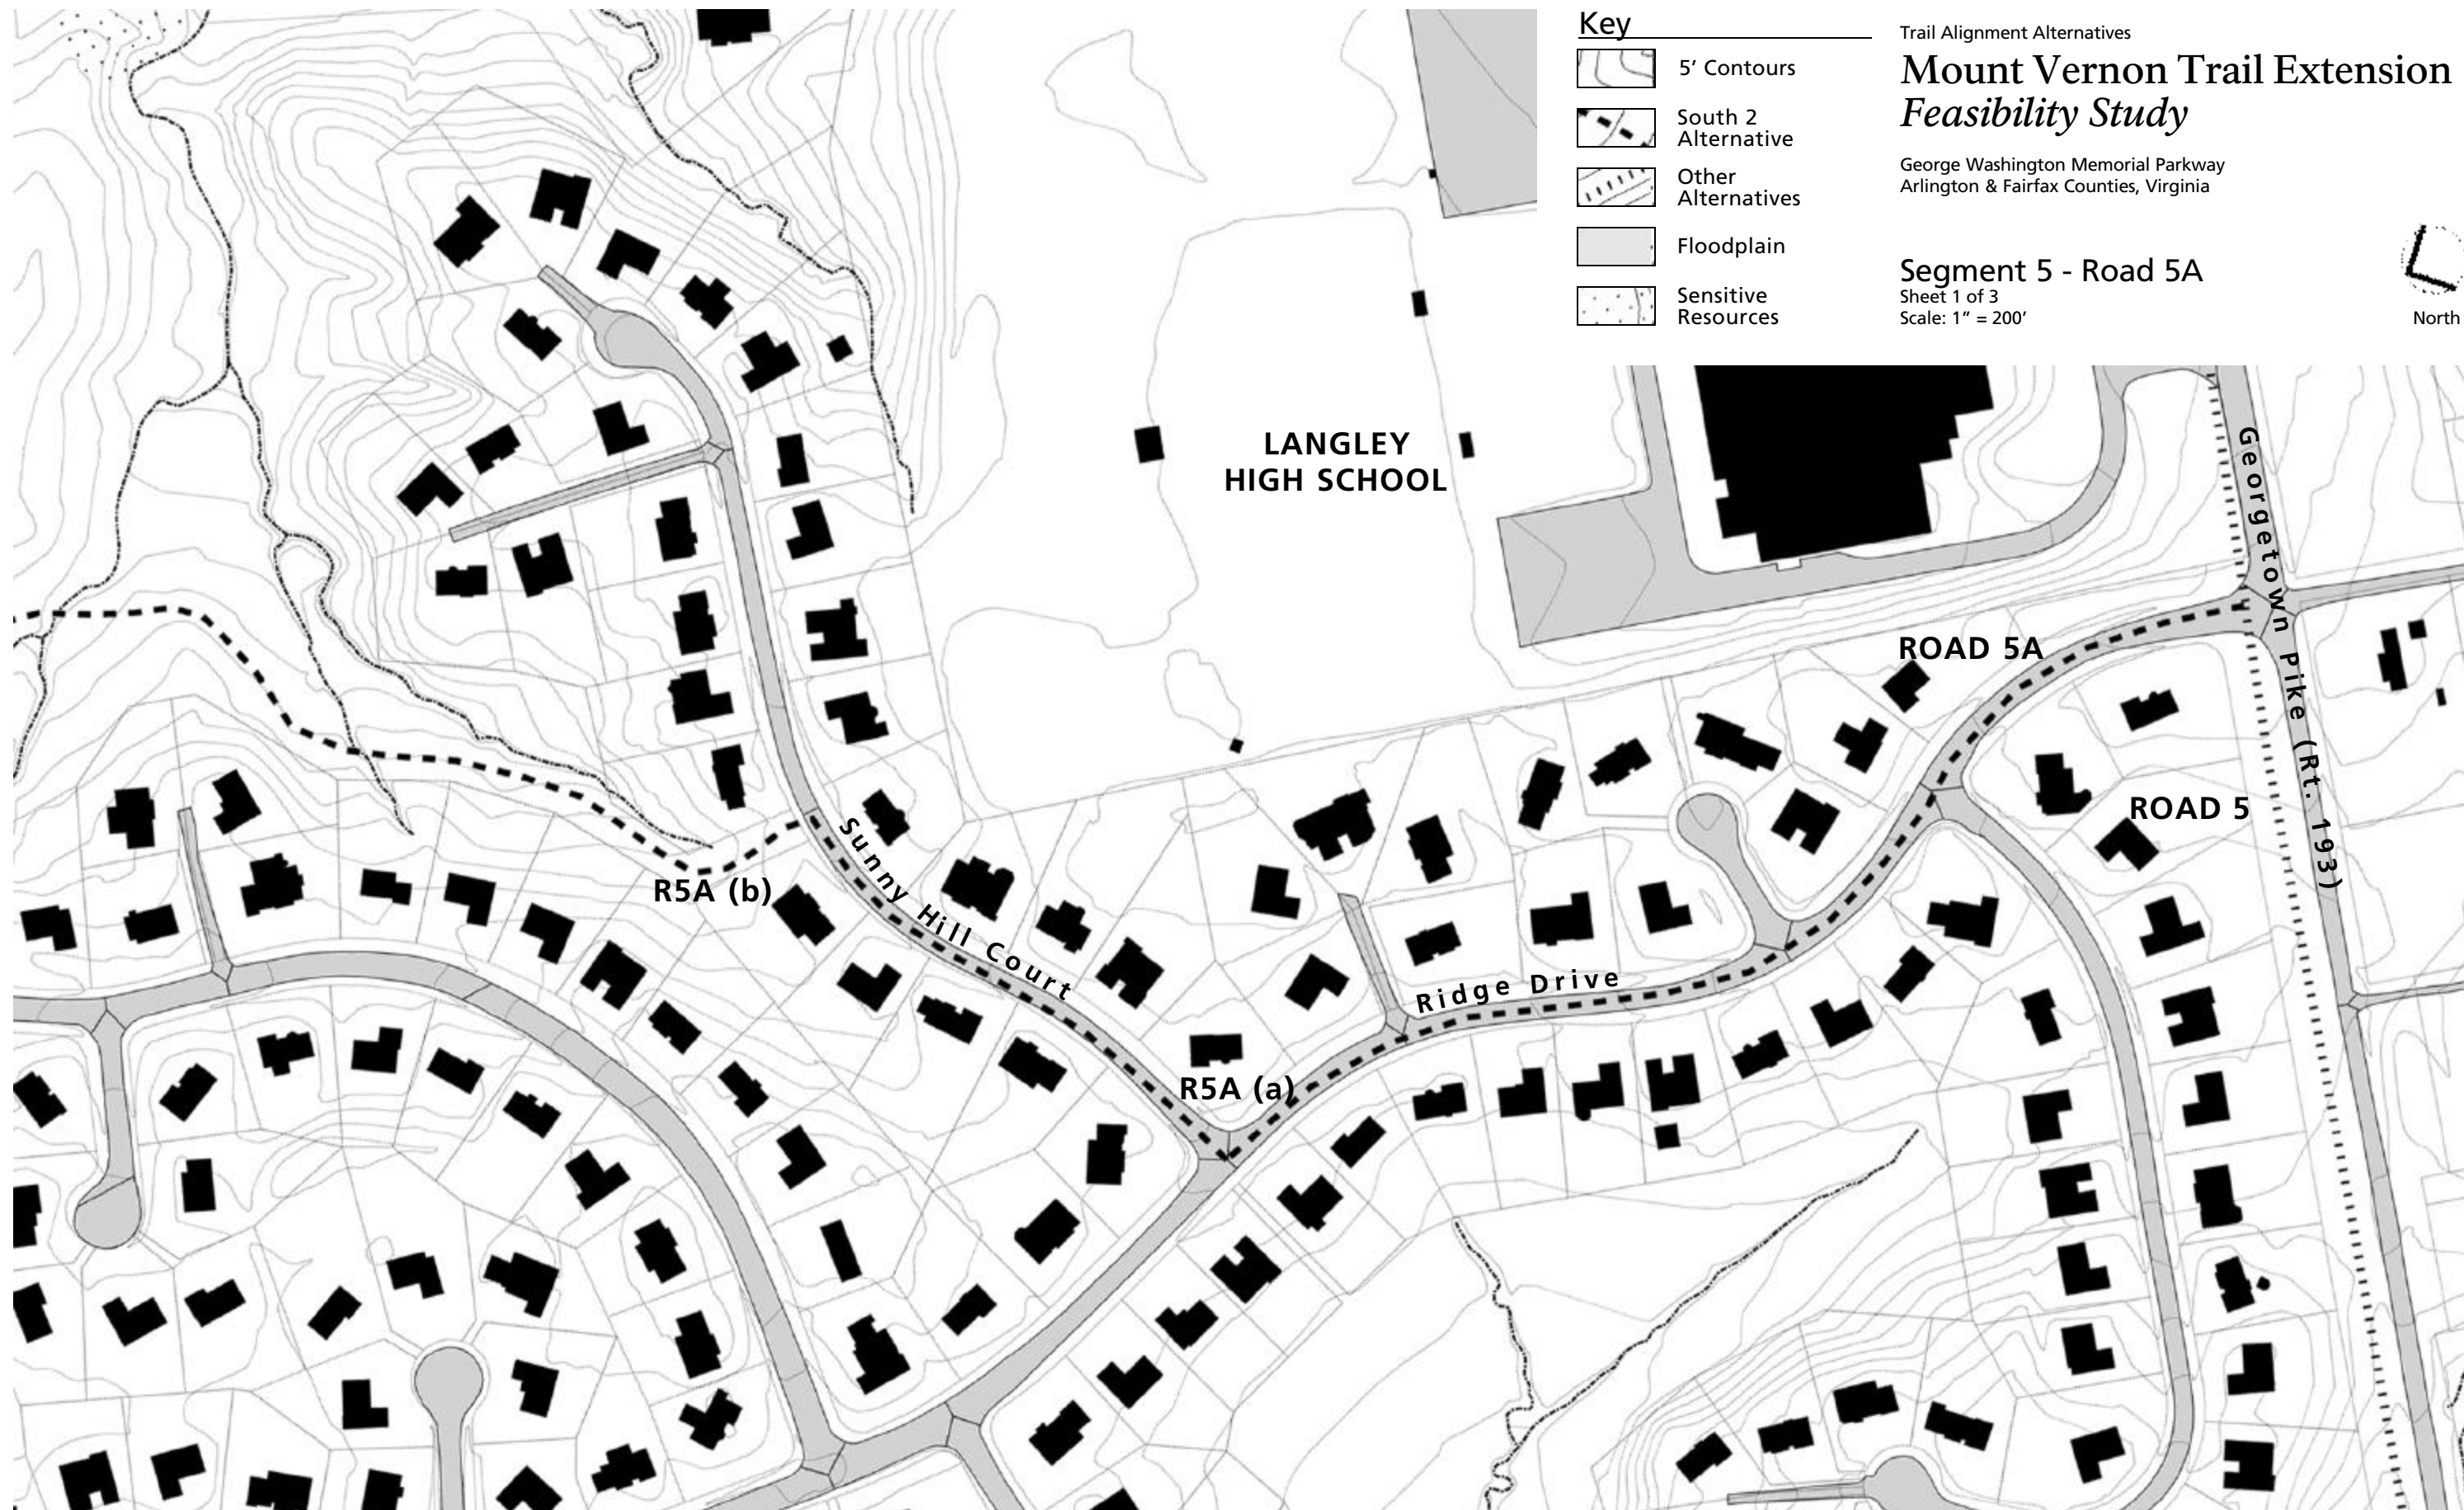



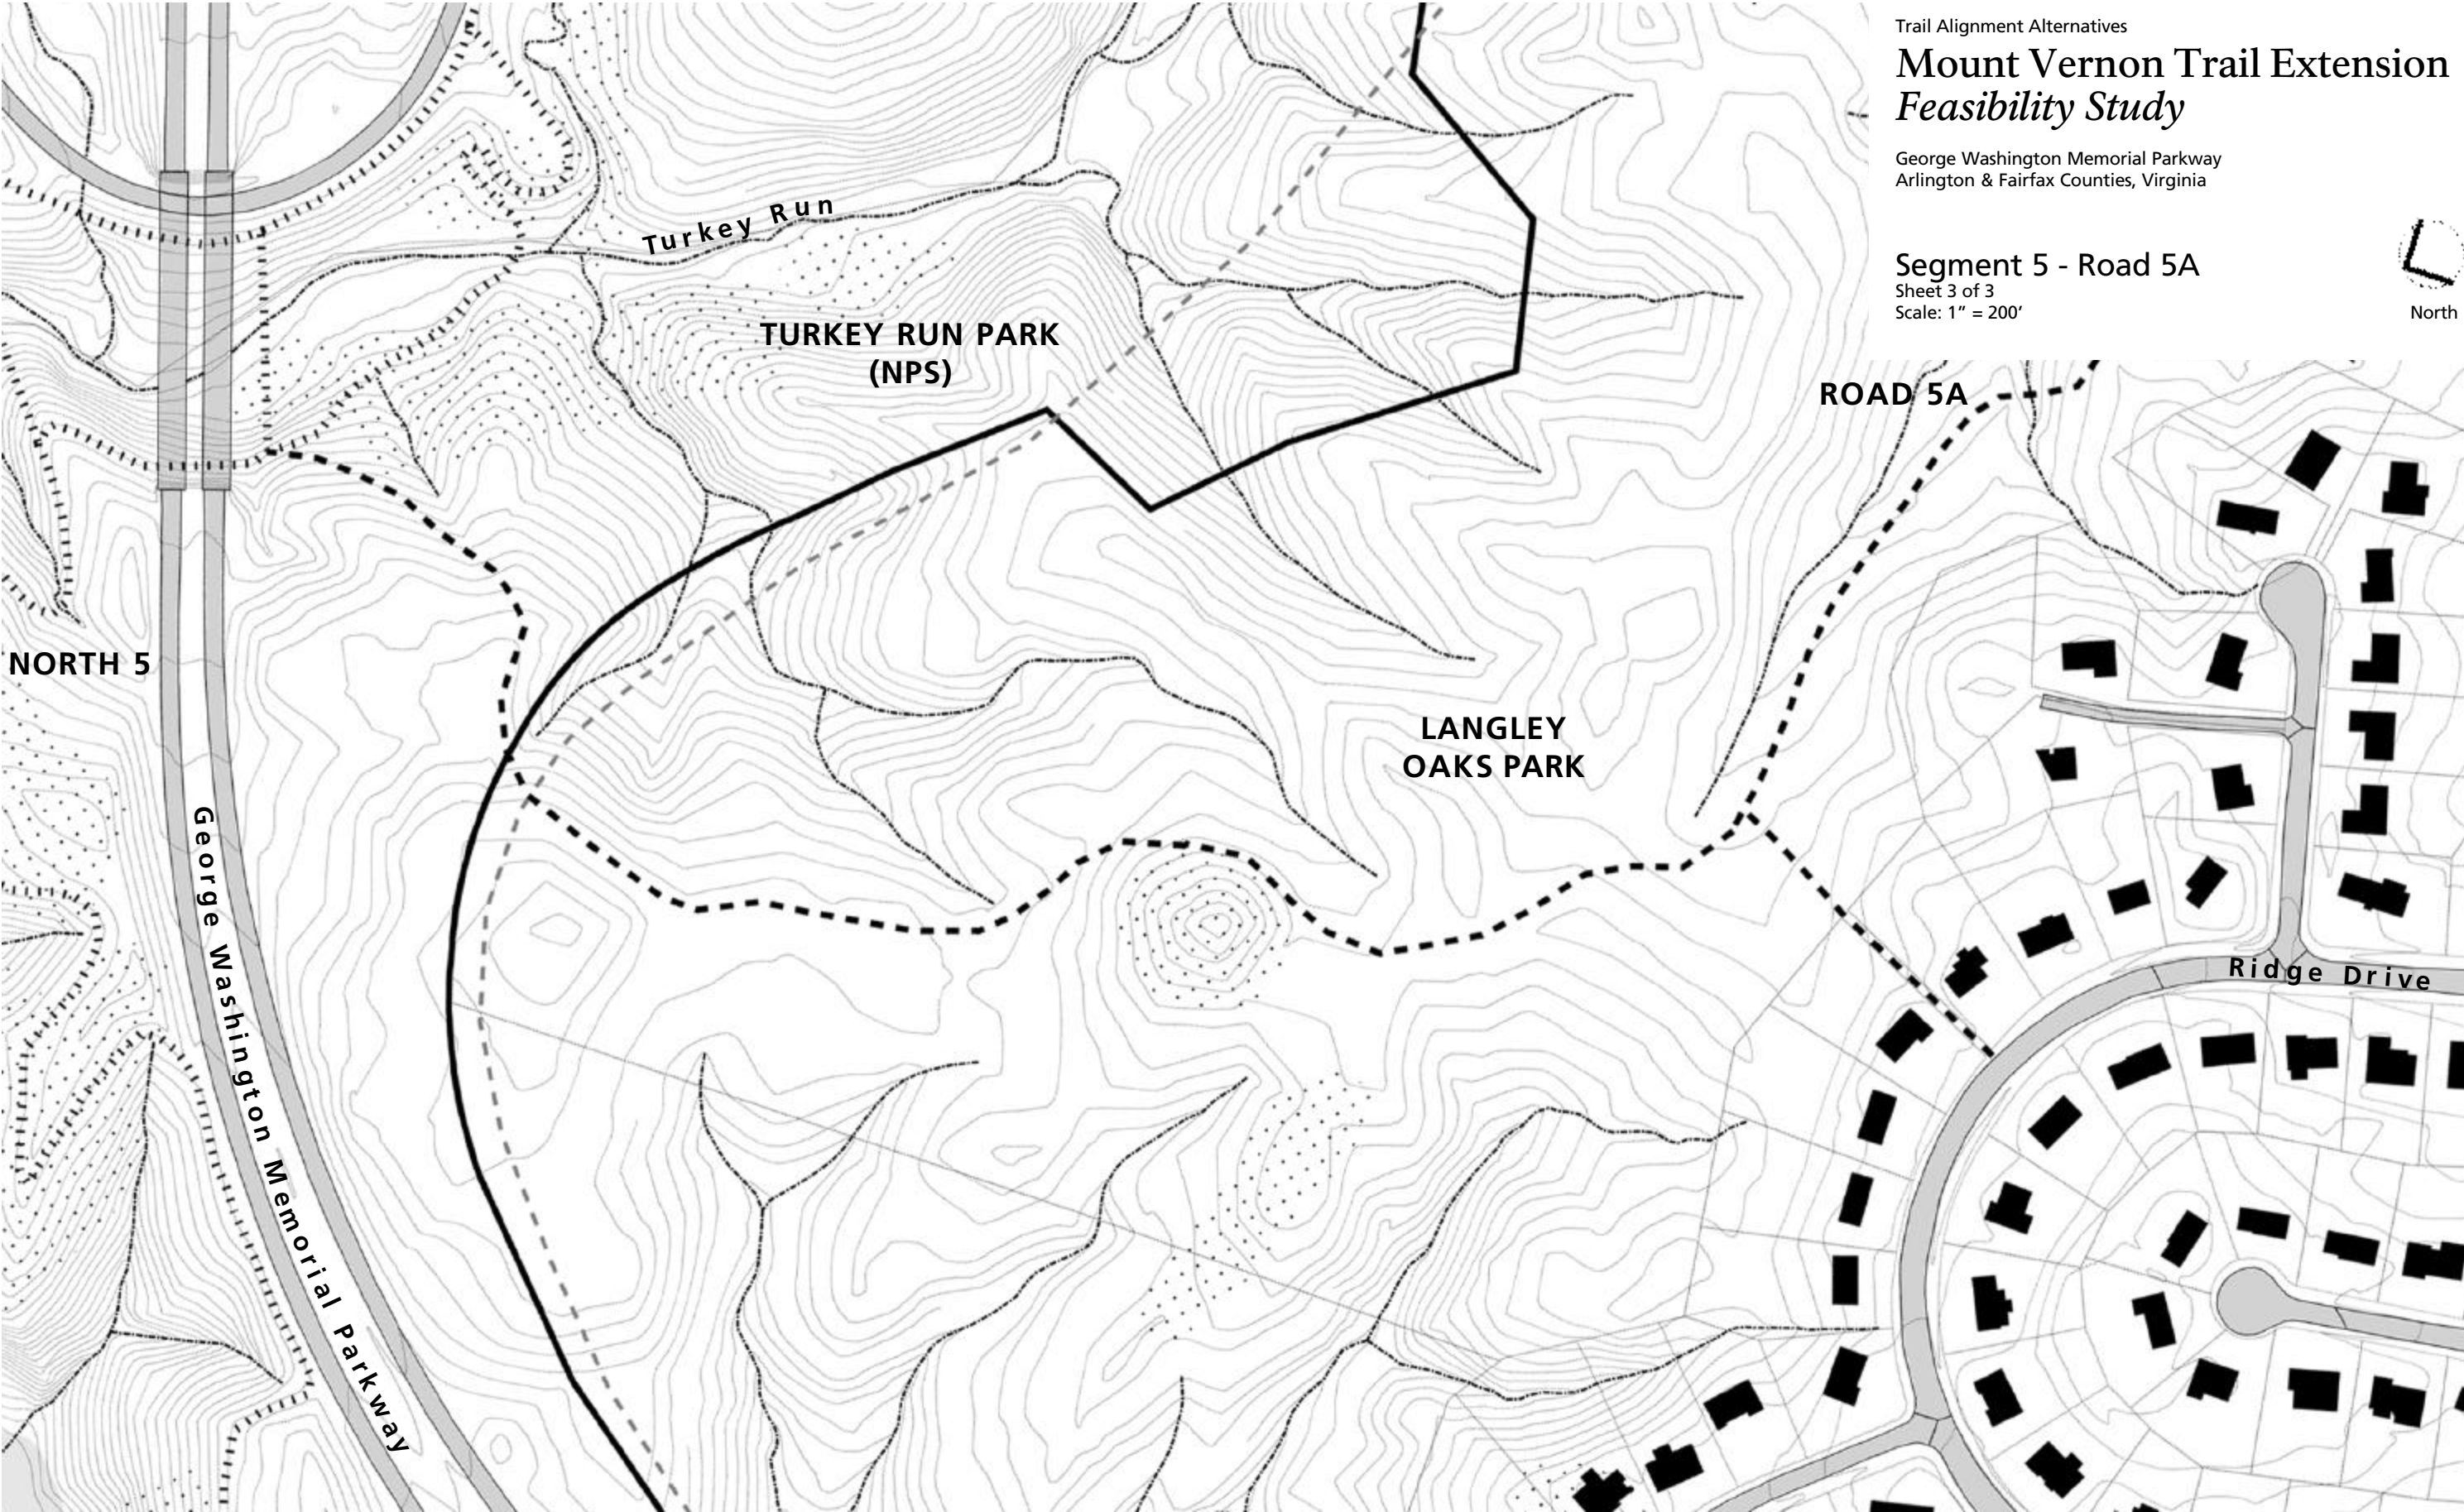

Trail Alignment Alternatives

Mount Vernon Trail Extension *Feasibility Study*

George Washington Memorial Parkway
Arlington & Fairfax Counties, Virginia

Segment 5 - Road 5A
Sheet 3 of 3
Scale: 1" = 200'



