



# Independence National Historical Park - Independence Visitor Center Corporation

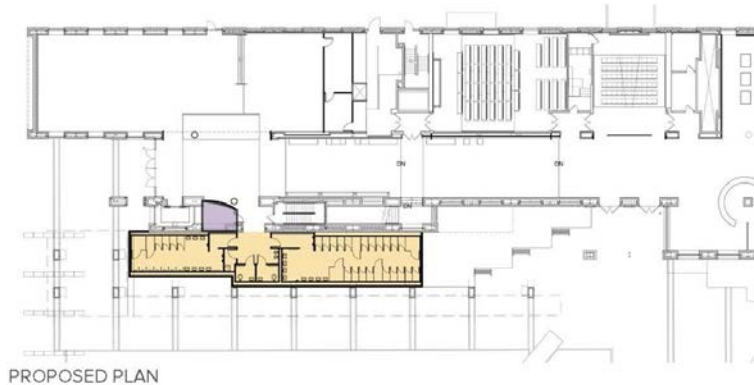



Project Design Concept Drawings

# Restrooms

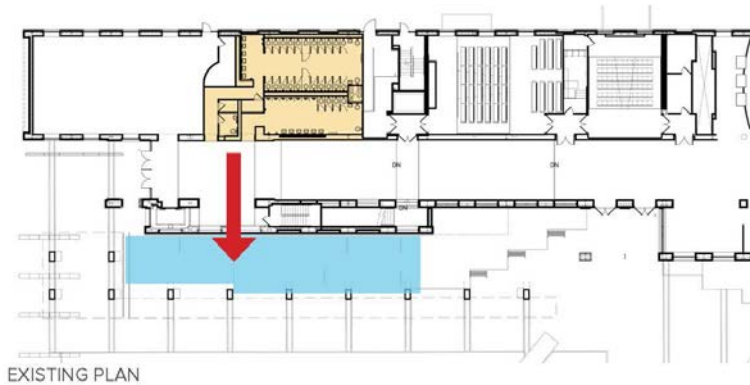



- MAIN RESTROOM RELOCATED
- FAMILY TOILET ROOMS
- COAT ROOM
- TERRACE
- MAIN HALL BRIDGE
- BASEMENT

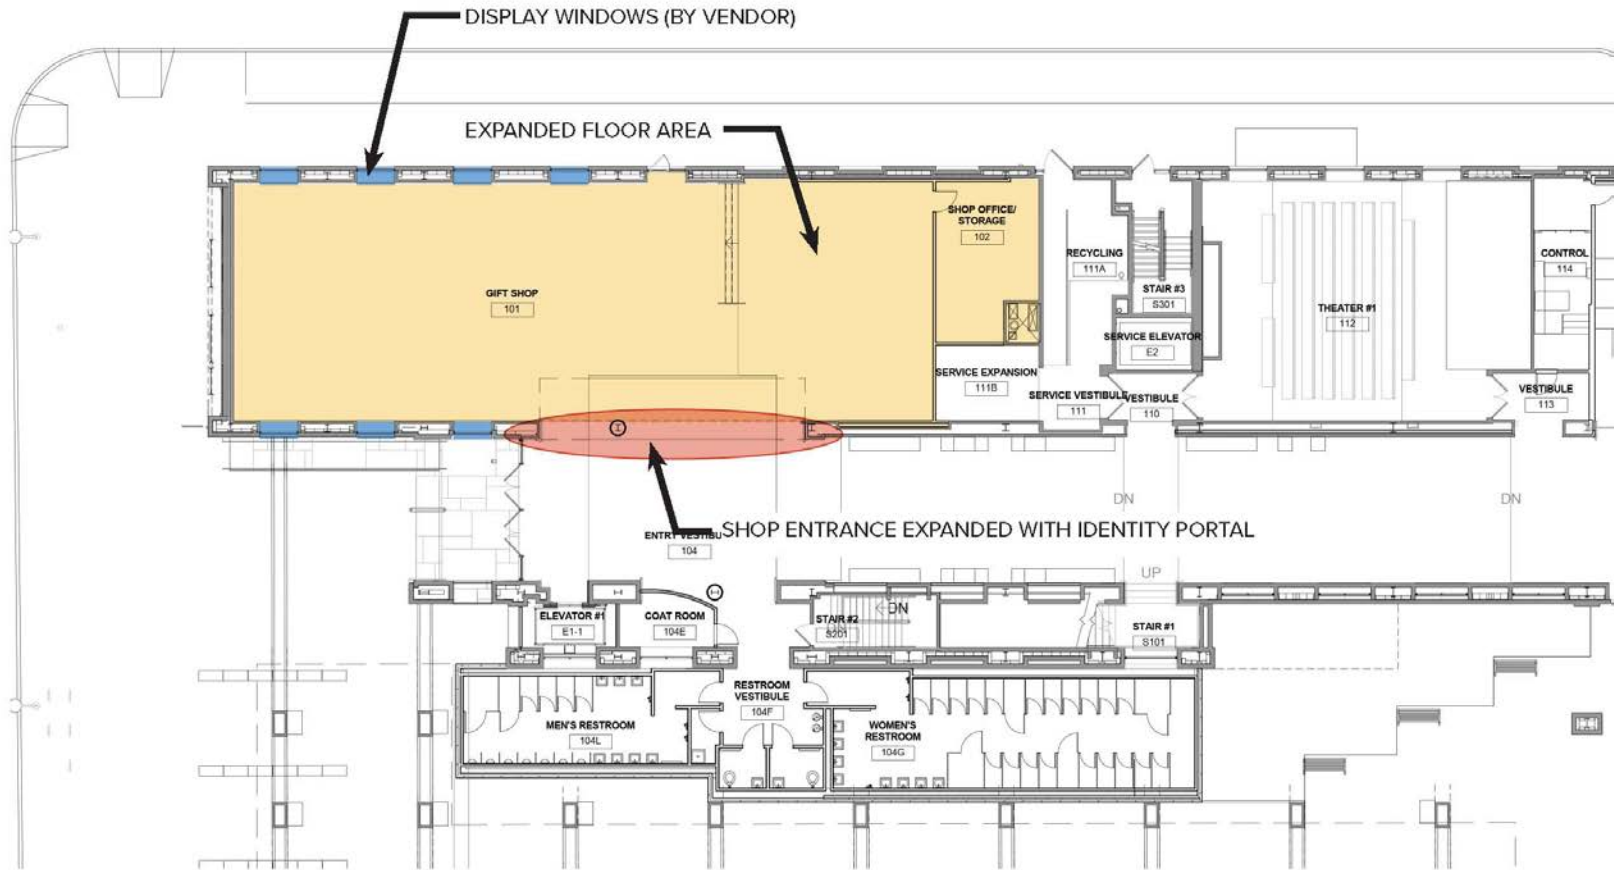

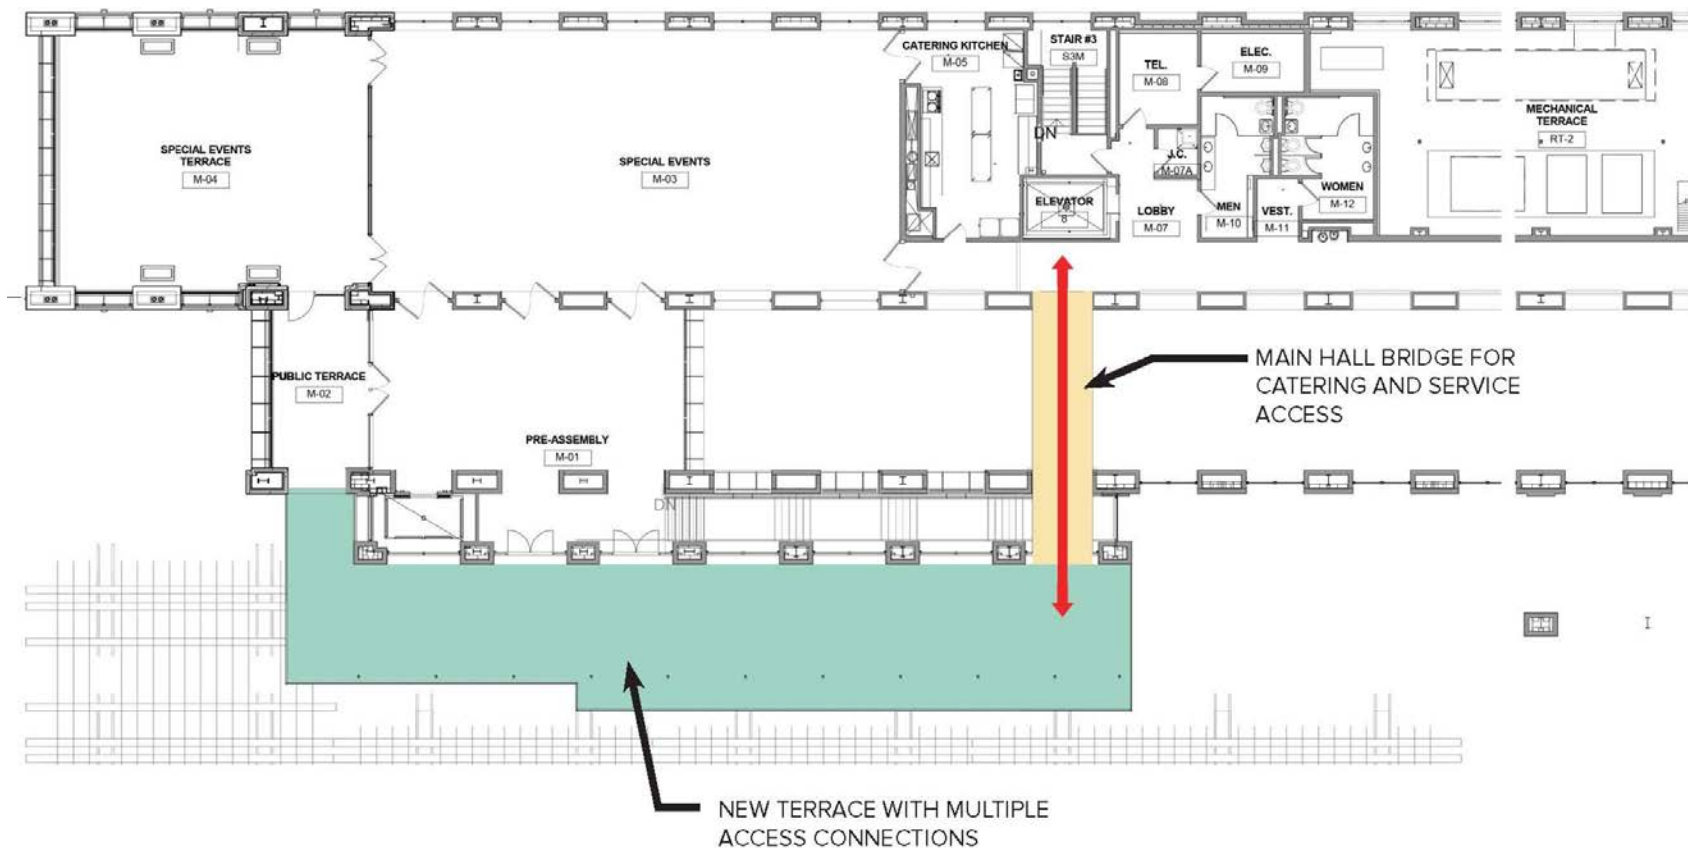




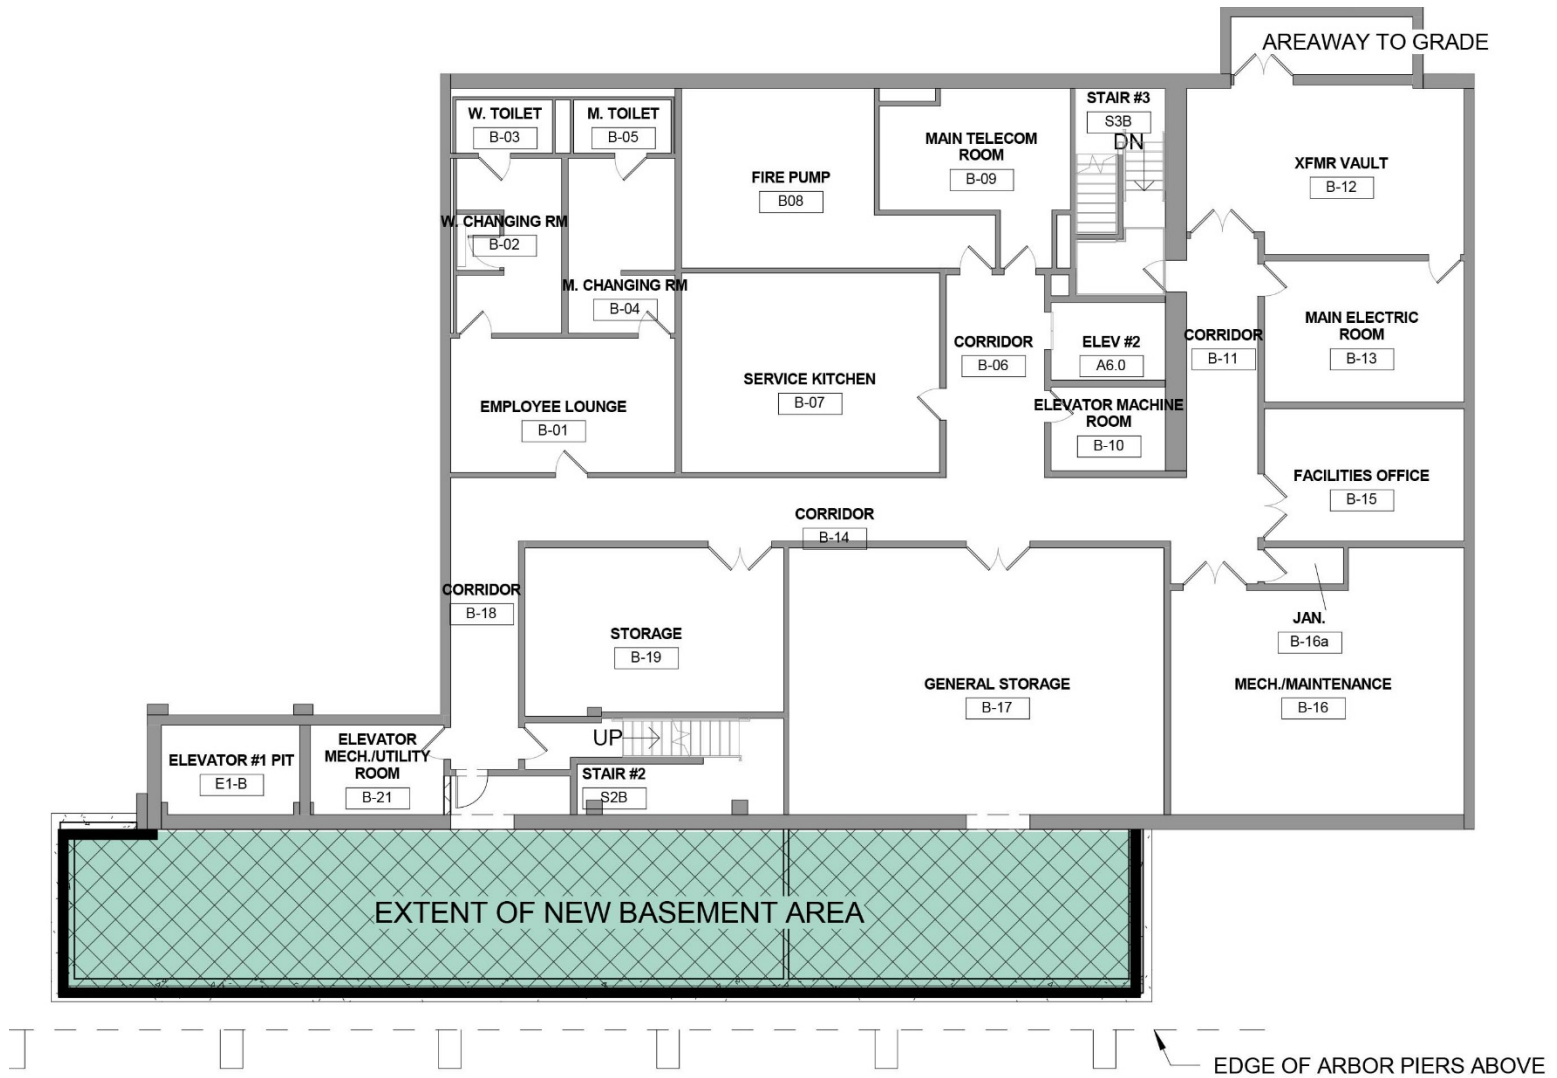

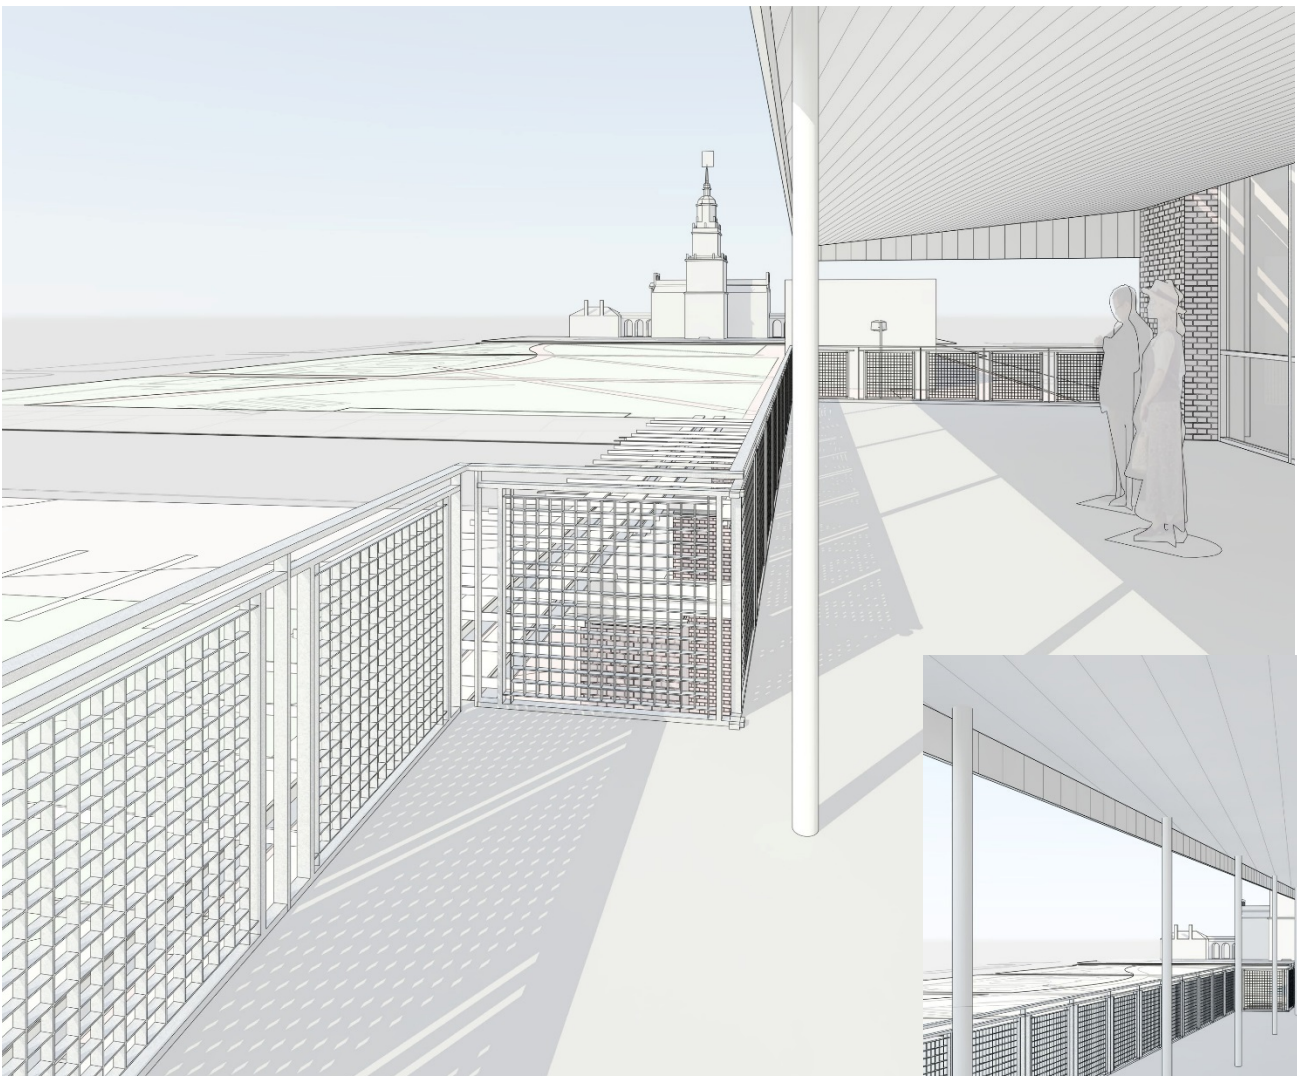


TERRACE ADDITION – WITH CANOPY (FUTURE)



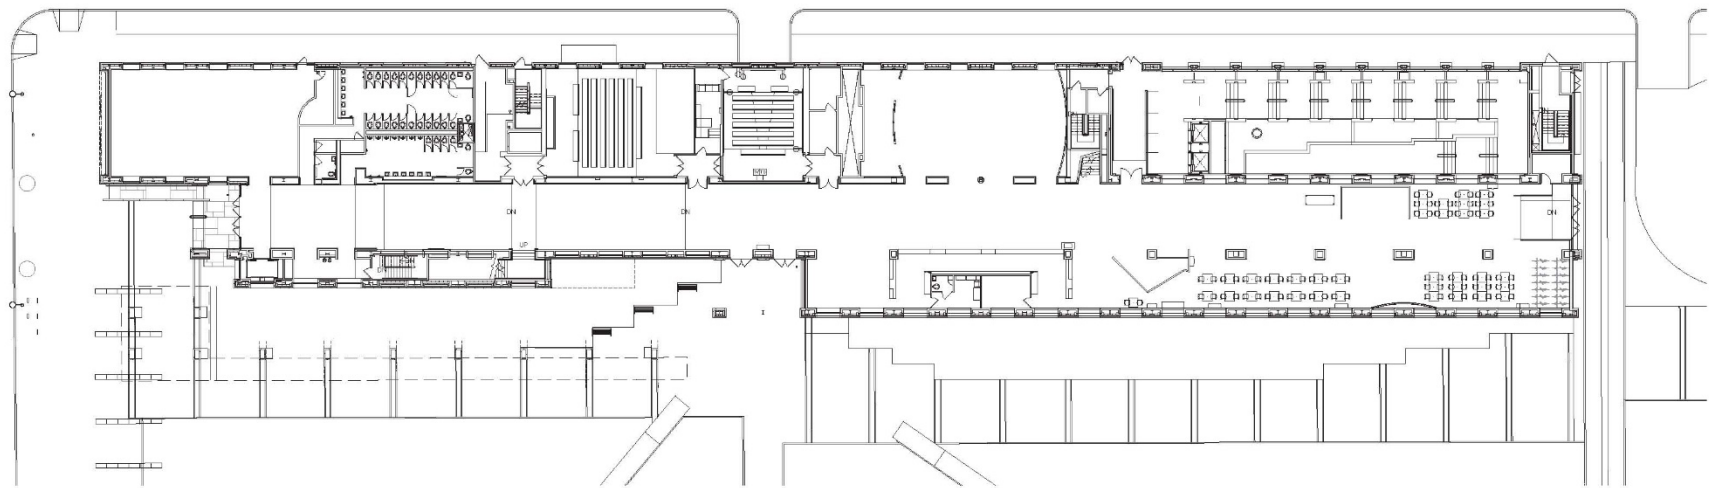

EXISTING PLAN

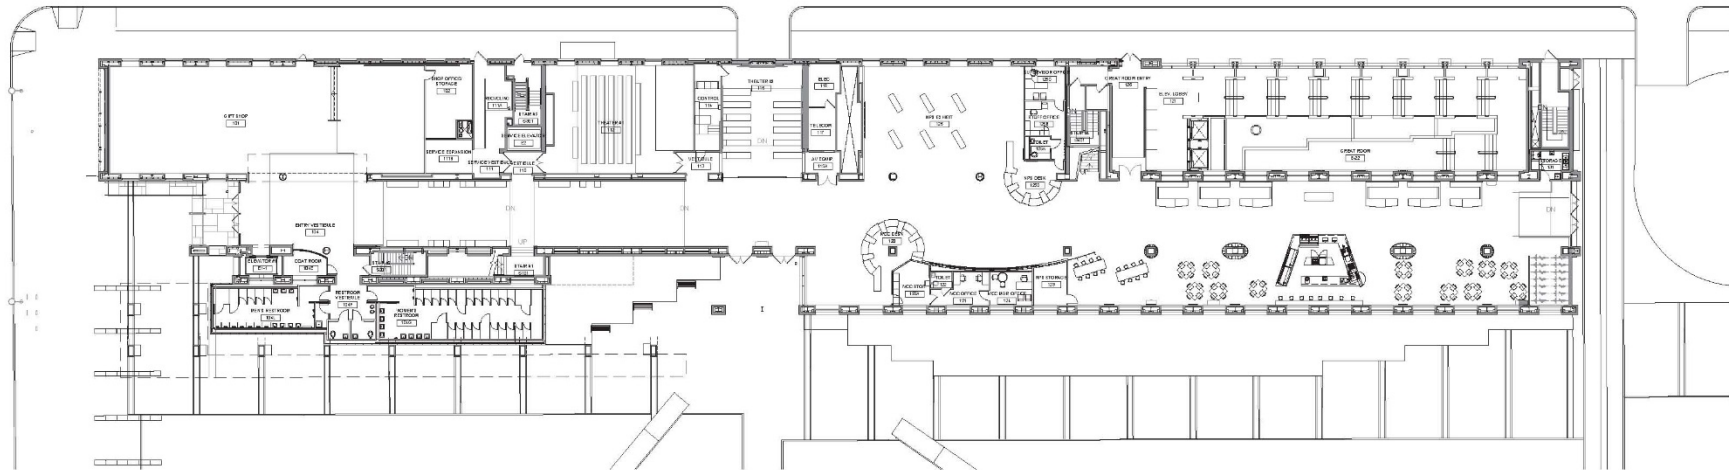

PROPOSED PLAN

- Increased Sq Ft  
Restroom 1,850  
Basement 1,850
- Net Construction Costs whole project  
\$10,044,444
- Annual Increase TCFO maintenance  
\$21,134
- Annual Increase TCFO Ops/Programs  
\$ 7,286
- Increased costs paid by the Partner