


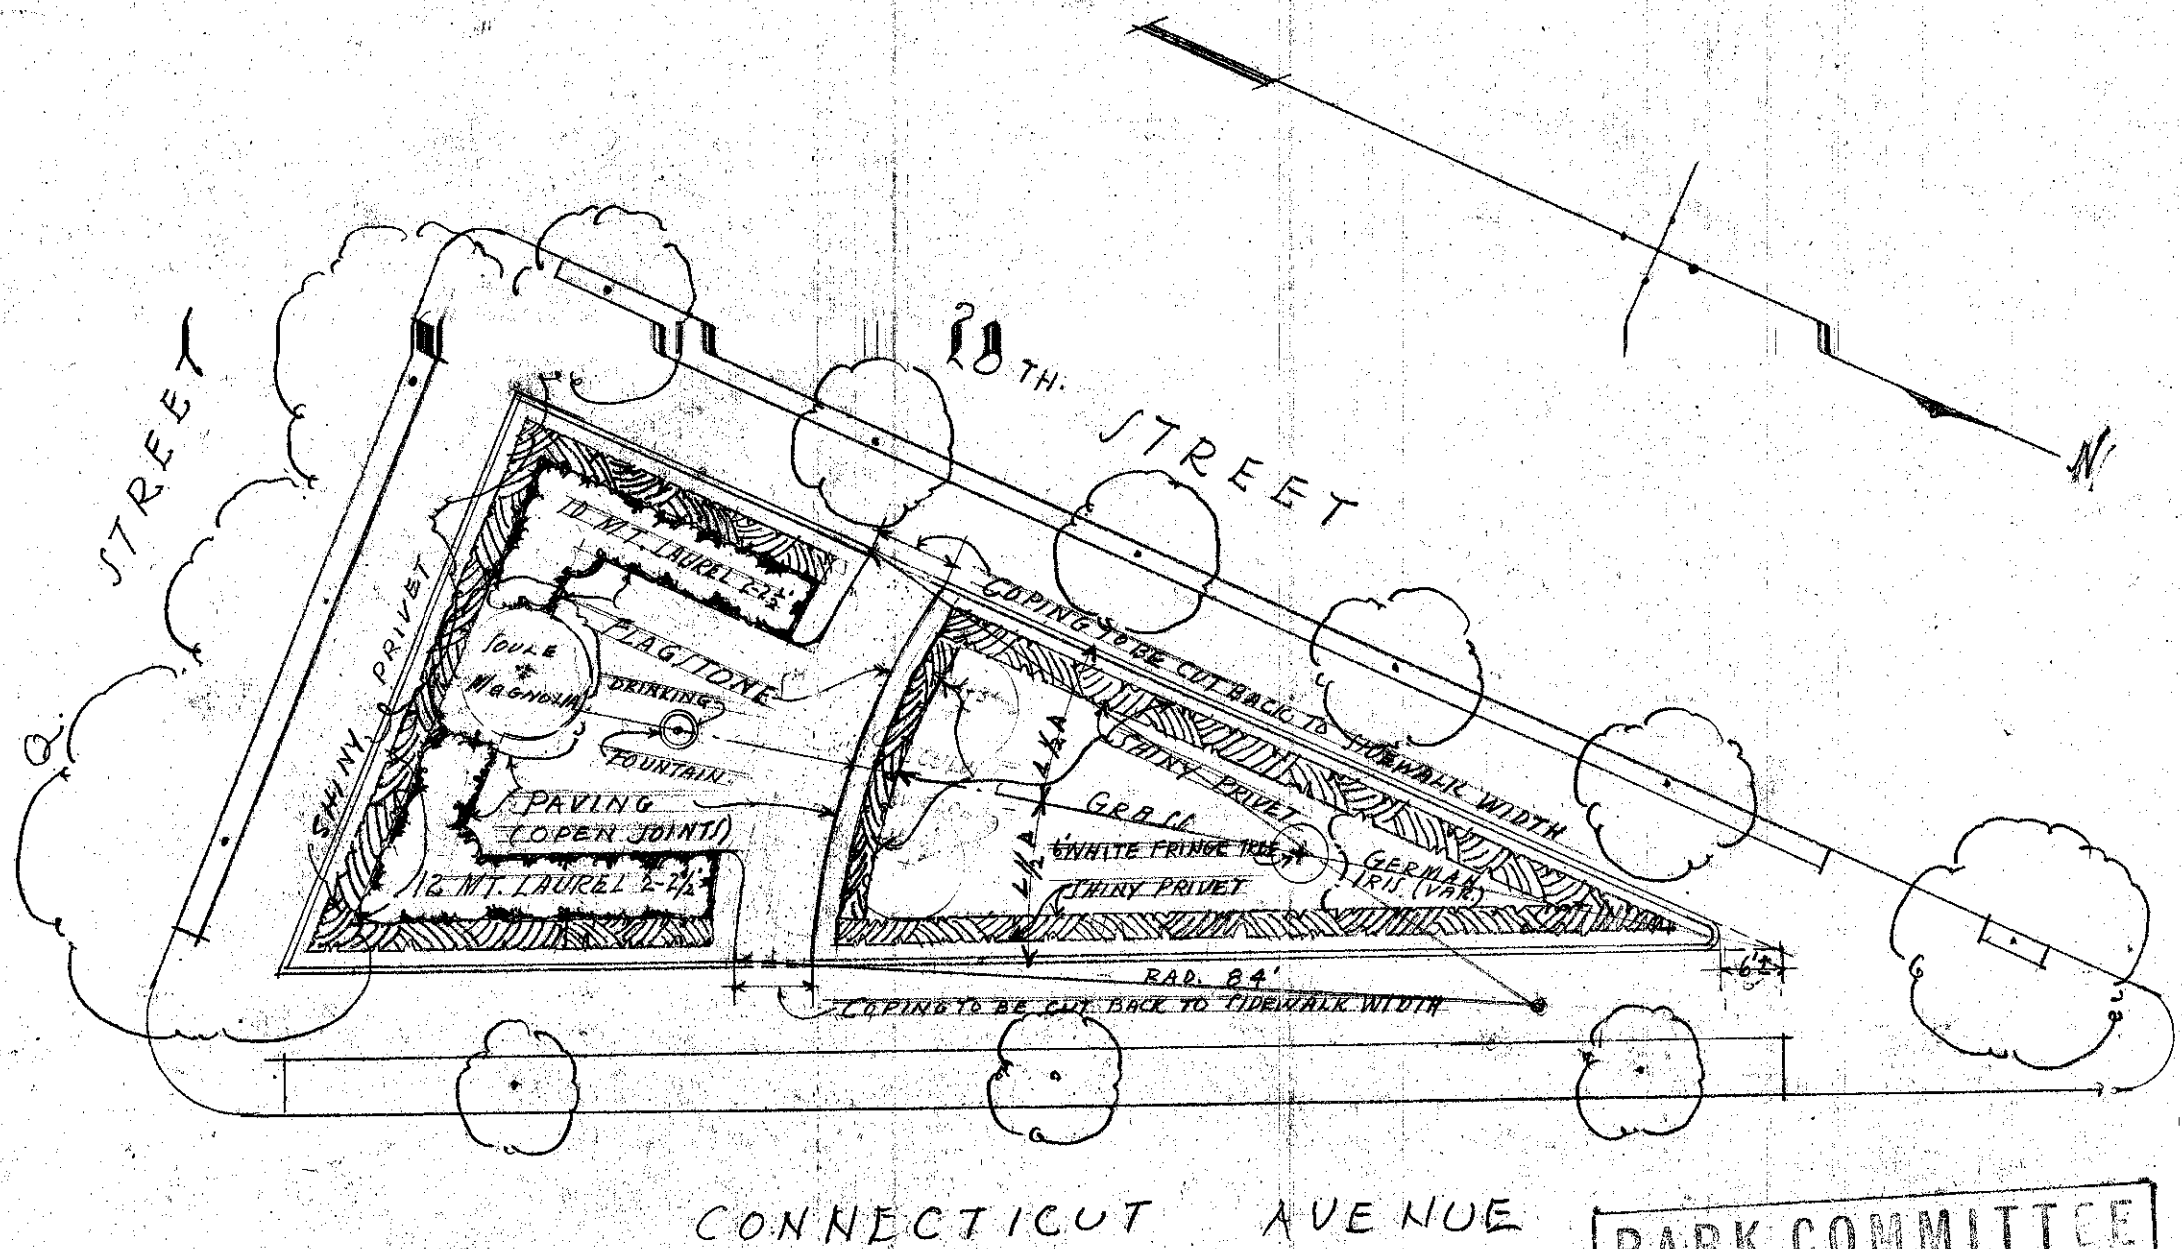

PARK COMMITTEE	
Action taken	Approved <i>[Signature]</i>
Date 9/11/29	Chairman <i>[Signature]</i>

OFFICE OF PUBLIC BUILDINGS AND PUBLIC PARKS OF THE NATIONAL CAPITAL	
RESERVATION 149	
PLANTING PLAN	
SCALE: 1"=20'	
SUBMITTED 9/2/29 <i>[Signature]</i>	APPROVED <i>[Signature]</i> SEPT 30, 1929 DIRECTOR
DESIGNED <i>[Signature]</i> 9/2/29	
DRAWN S.W.P.	

876 -4
80904 69.149