


GROUNDPLANE




MEMORIAL ELEMENTS AND CIRCULATION

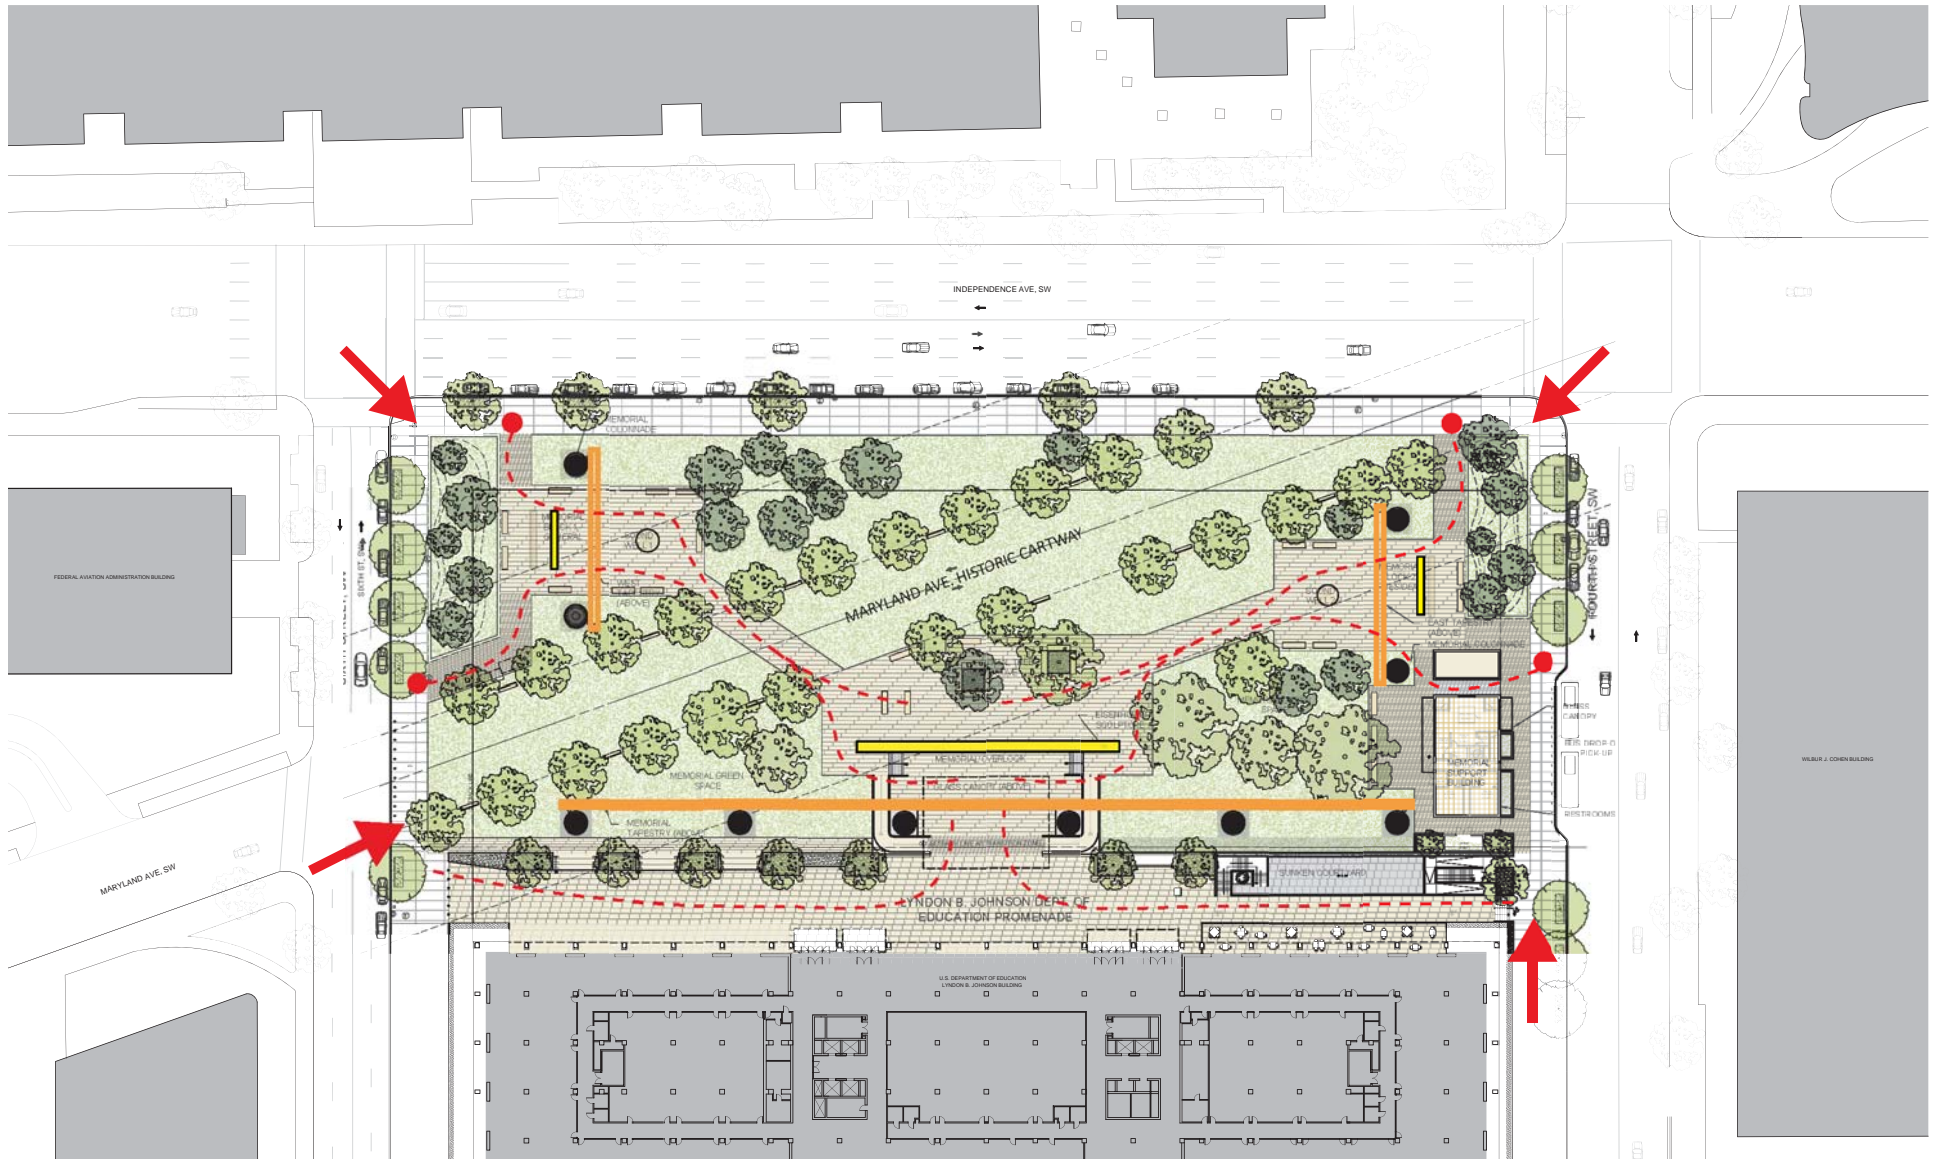


- ➔ PRIMARY SITE ENTRANCES
- MEMORIAL ENTRANCES

PLANTING

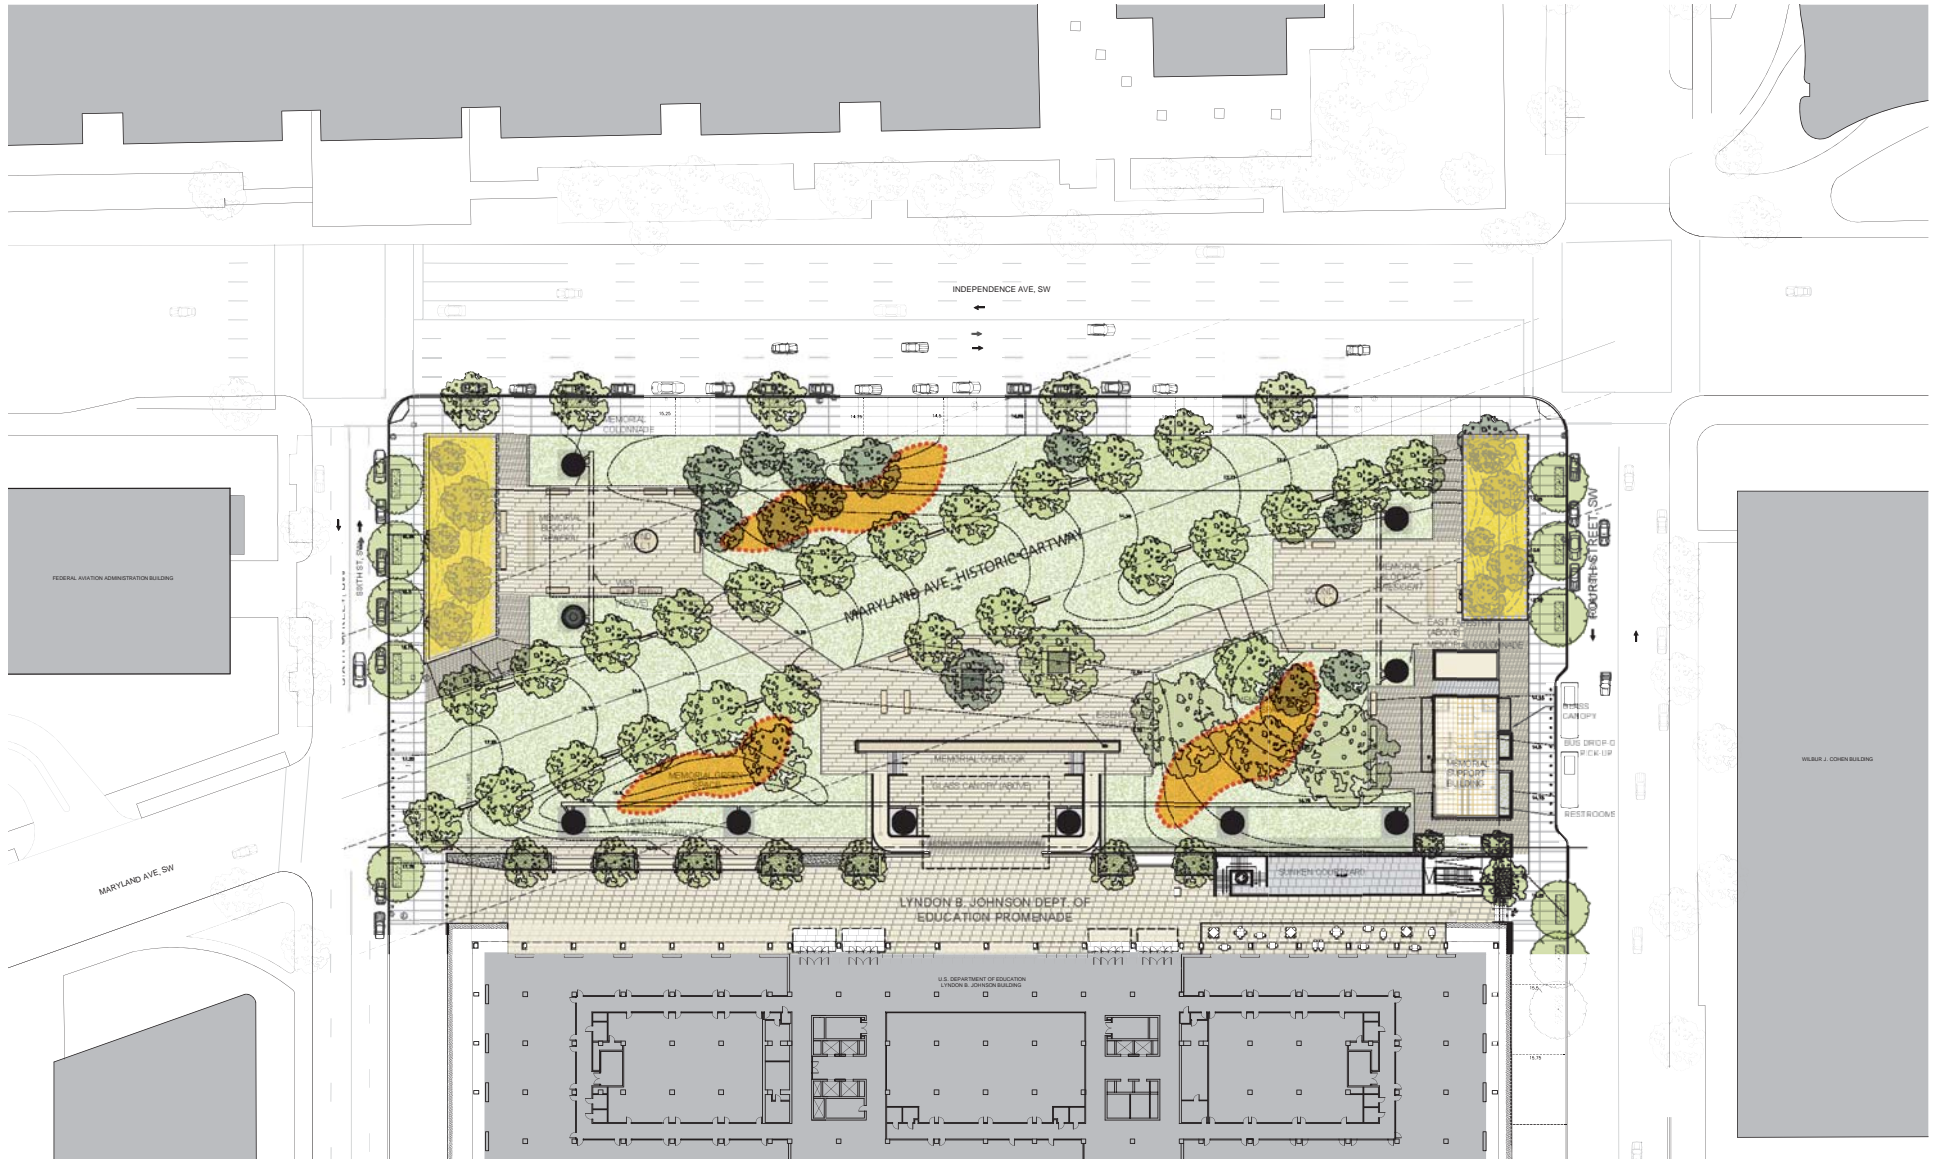

- RAISED PLANTER
- SUNKEN SWALE

MARYLAND AVENUE TREE ALLEE

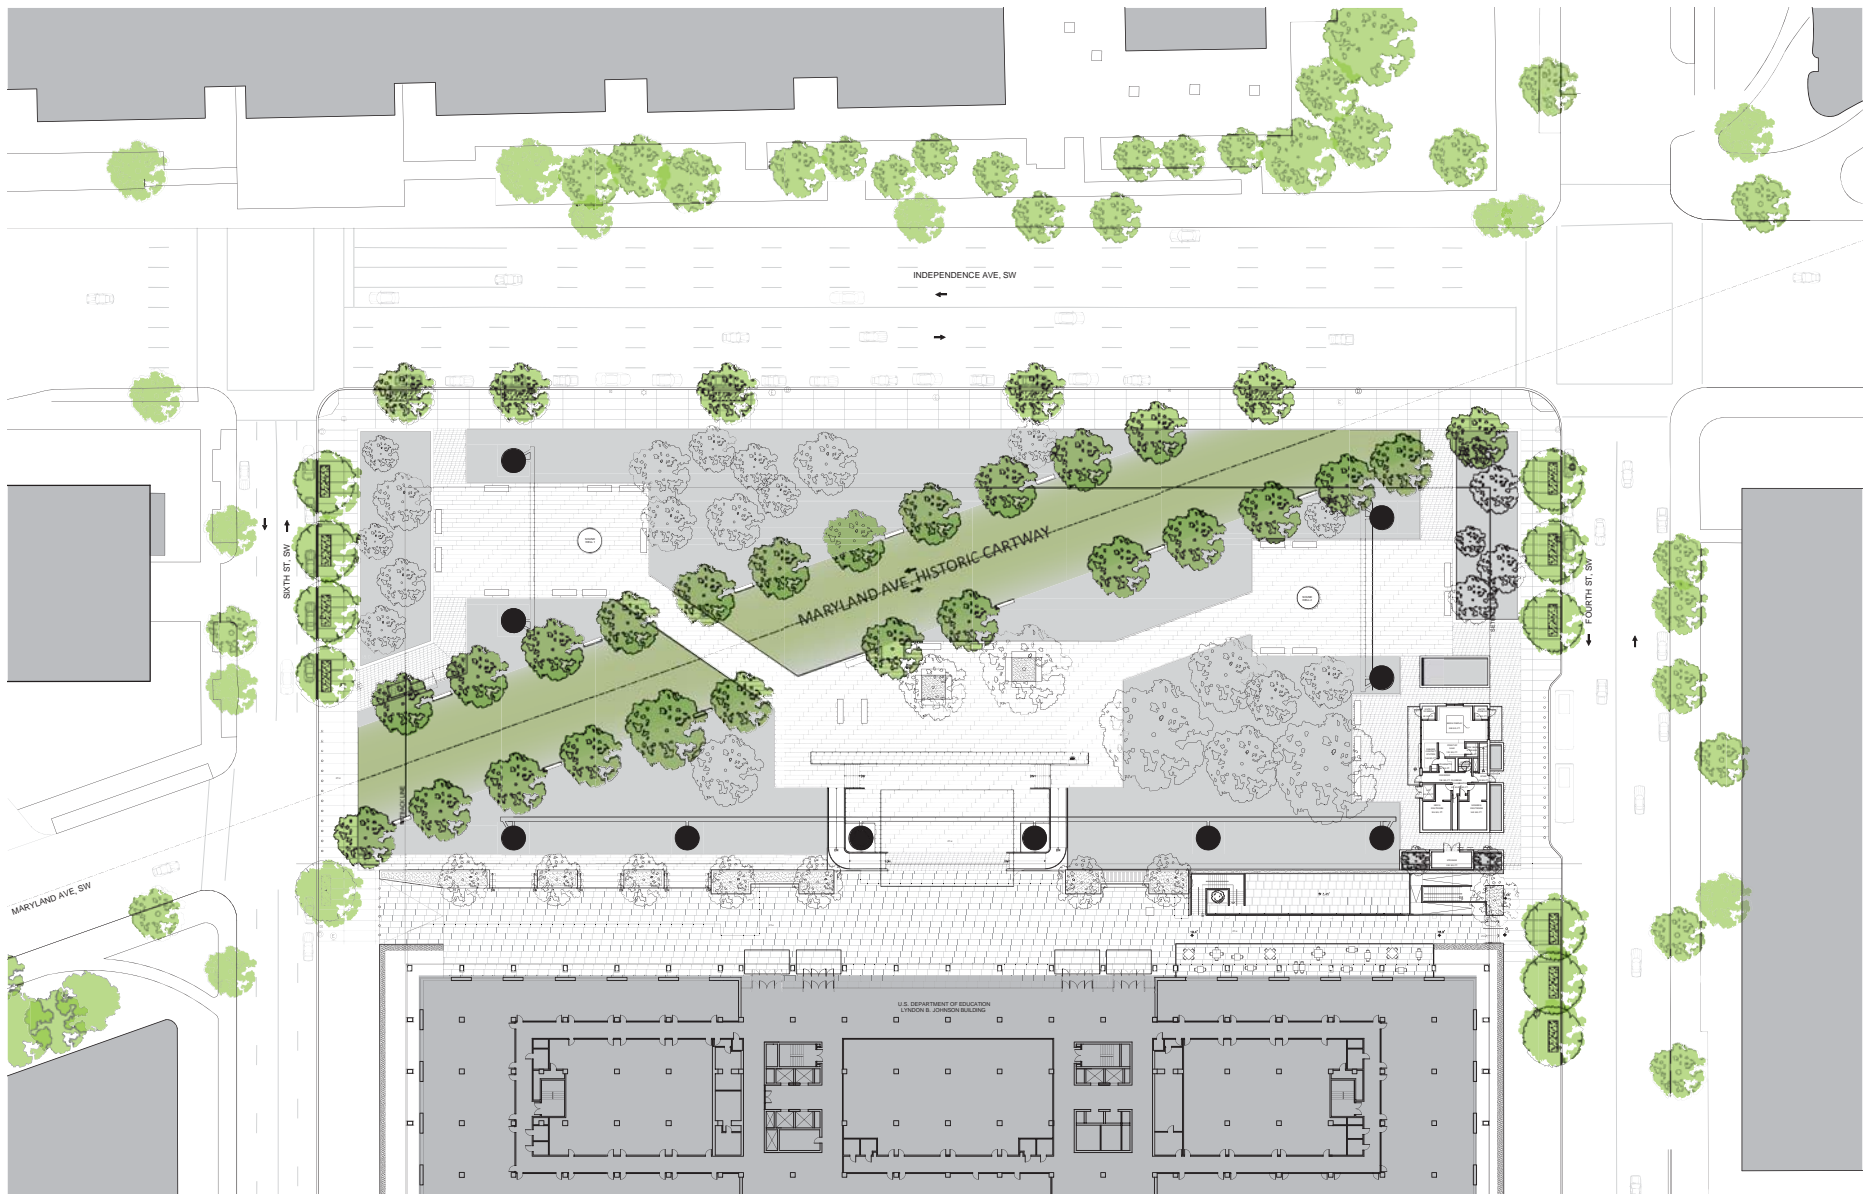


MARYLAND AVENUE TREE ALLEE PRECEDENT



EINSTEIN ALLEE, PRINCETON, NEW JERSEY

STREET TREE TO COLUMN RELATIONSHIP

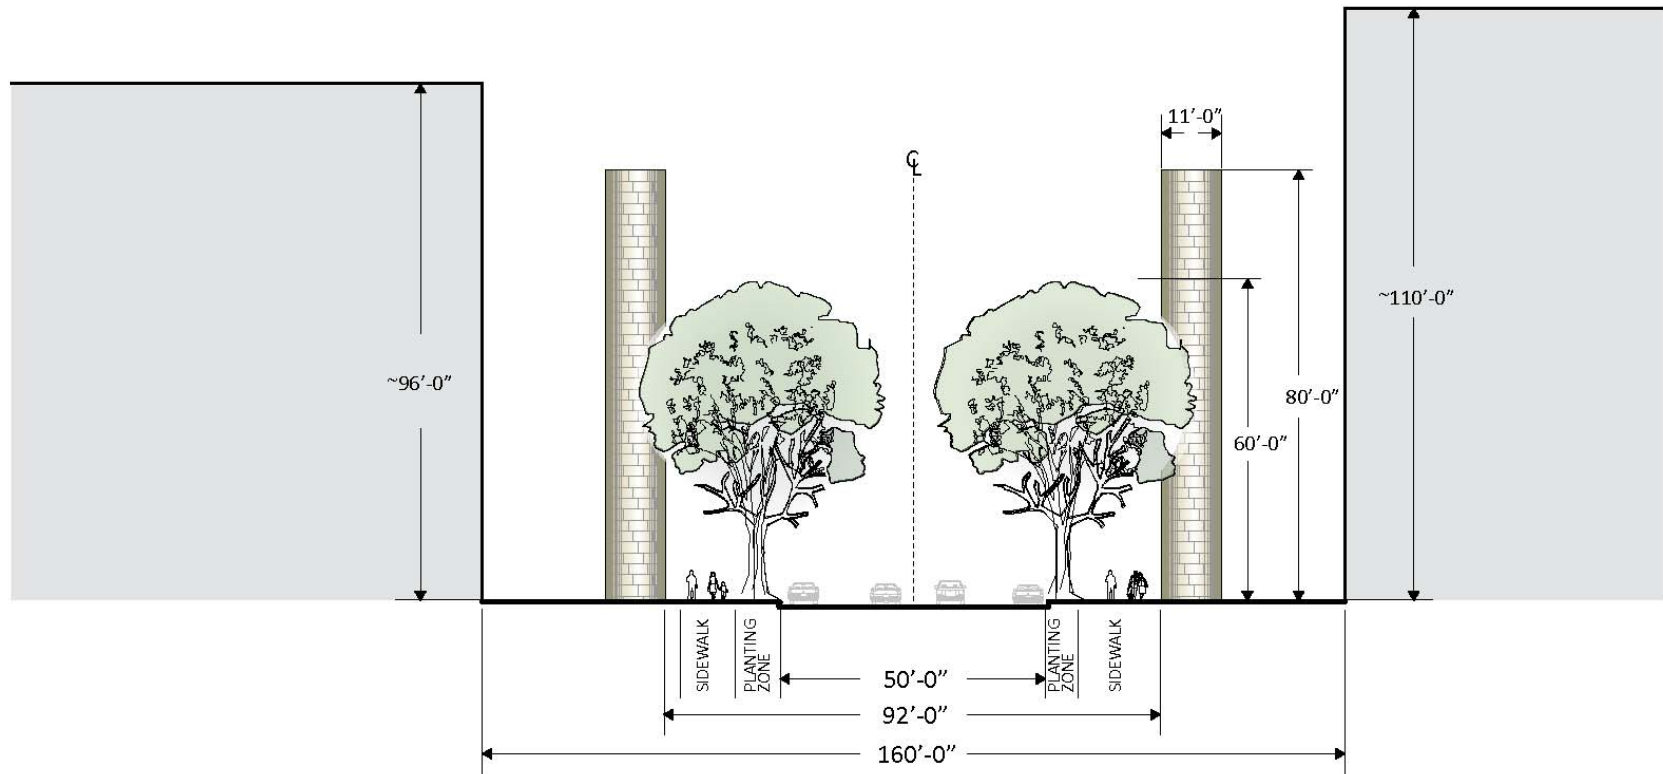

SECTION ALONG MARYLAND AVENUE BETWEEN 6TH AND 7TH STREETS

EISENHOWER MEMORIAL
Gehry Partners • AECOM Joint Venture

THEMATICS