

PROJECT TITLE
**RESERVATION 72
RENOVATION PLAN
NATIONAL PARK SERVICE**

SPONSORS

**DOWNTOWN DC BUSINESS
IMPROVEMENT DISTRICT**

PROJECT NUMBER 04018


DRAWING TITLE

**EXISTING
CONDITIONS**

SCALE: AS SHOWN
DATE: 8/20/11
DRAWN BY: WZ
CHECKED BY: AYY
DRAWING NUMBER

C - 101

SHEET 2 OF 9

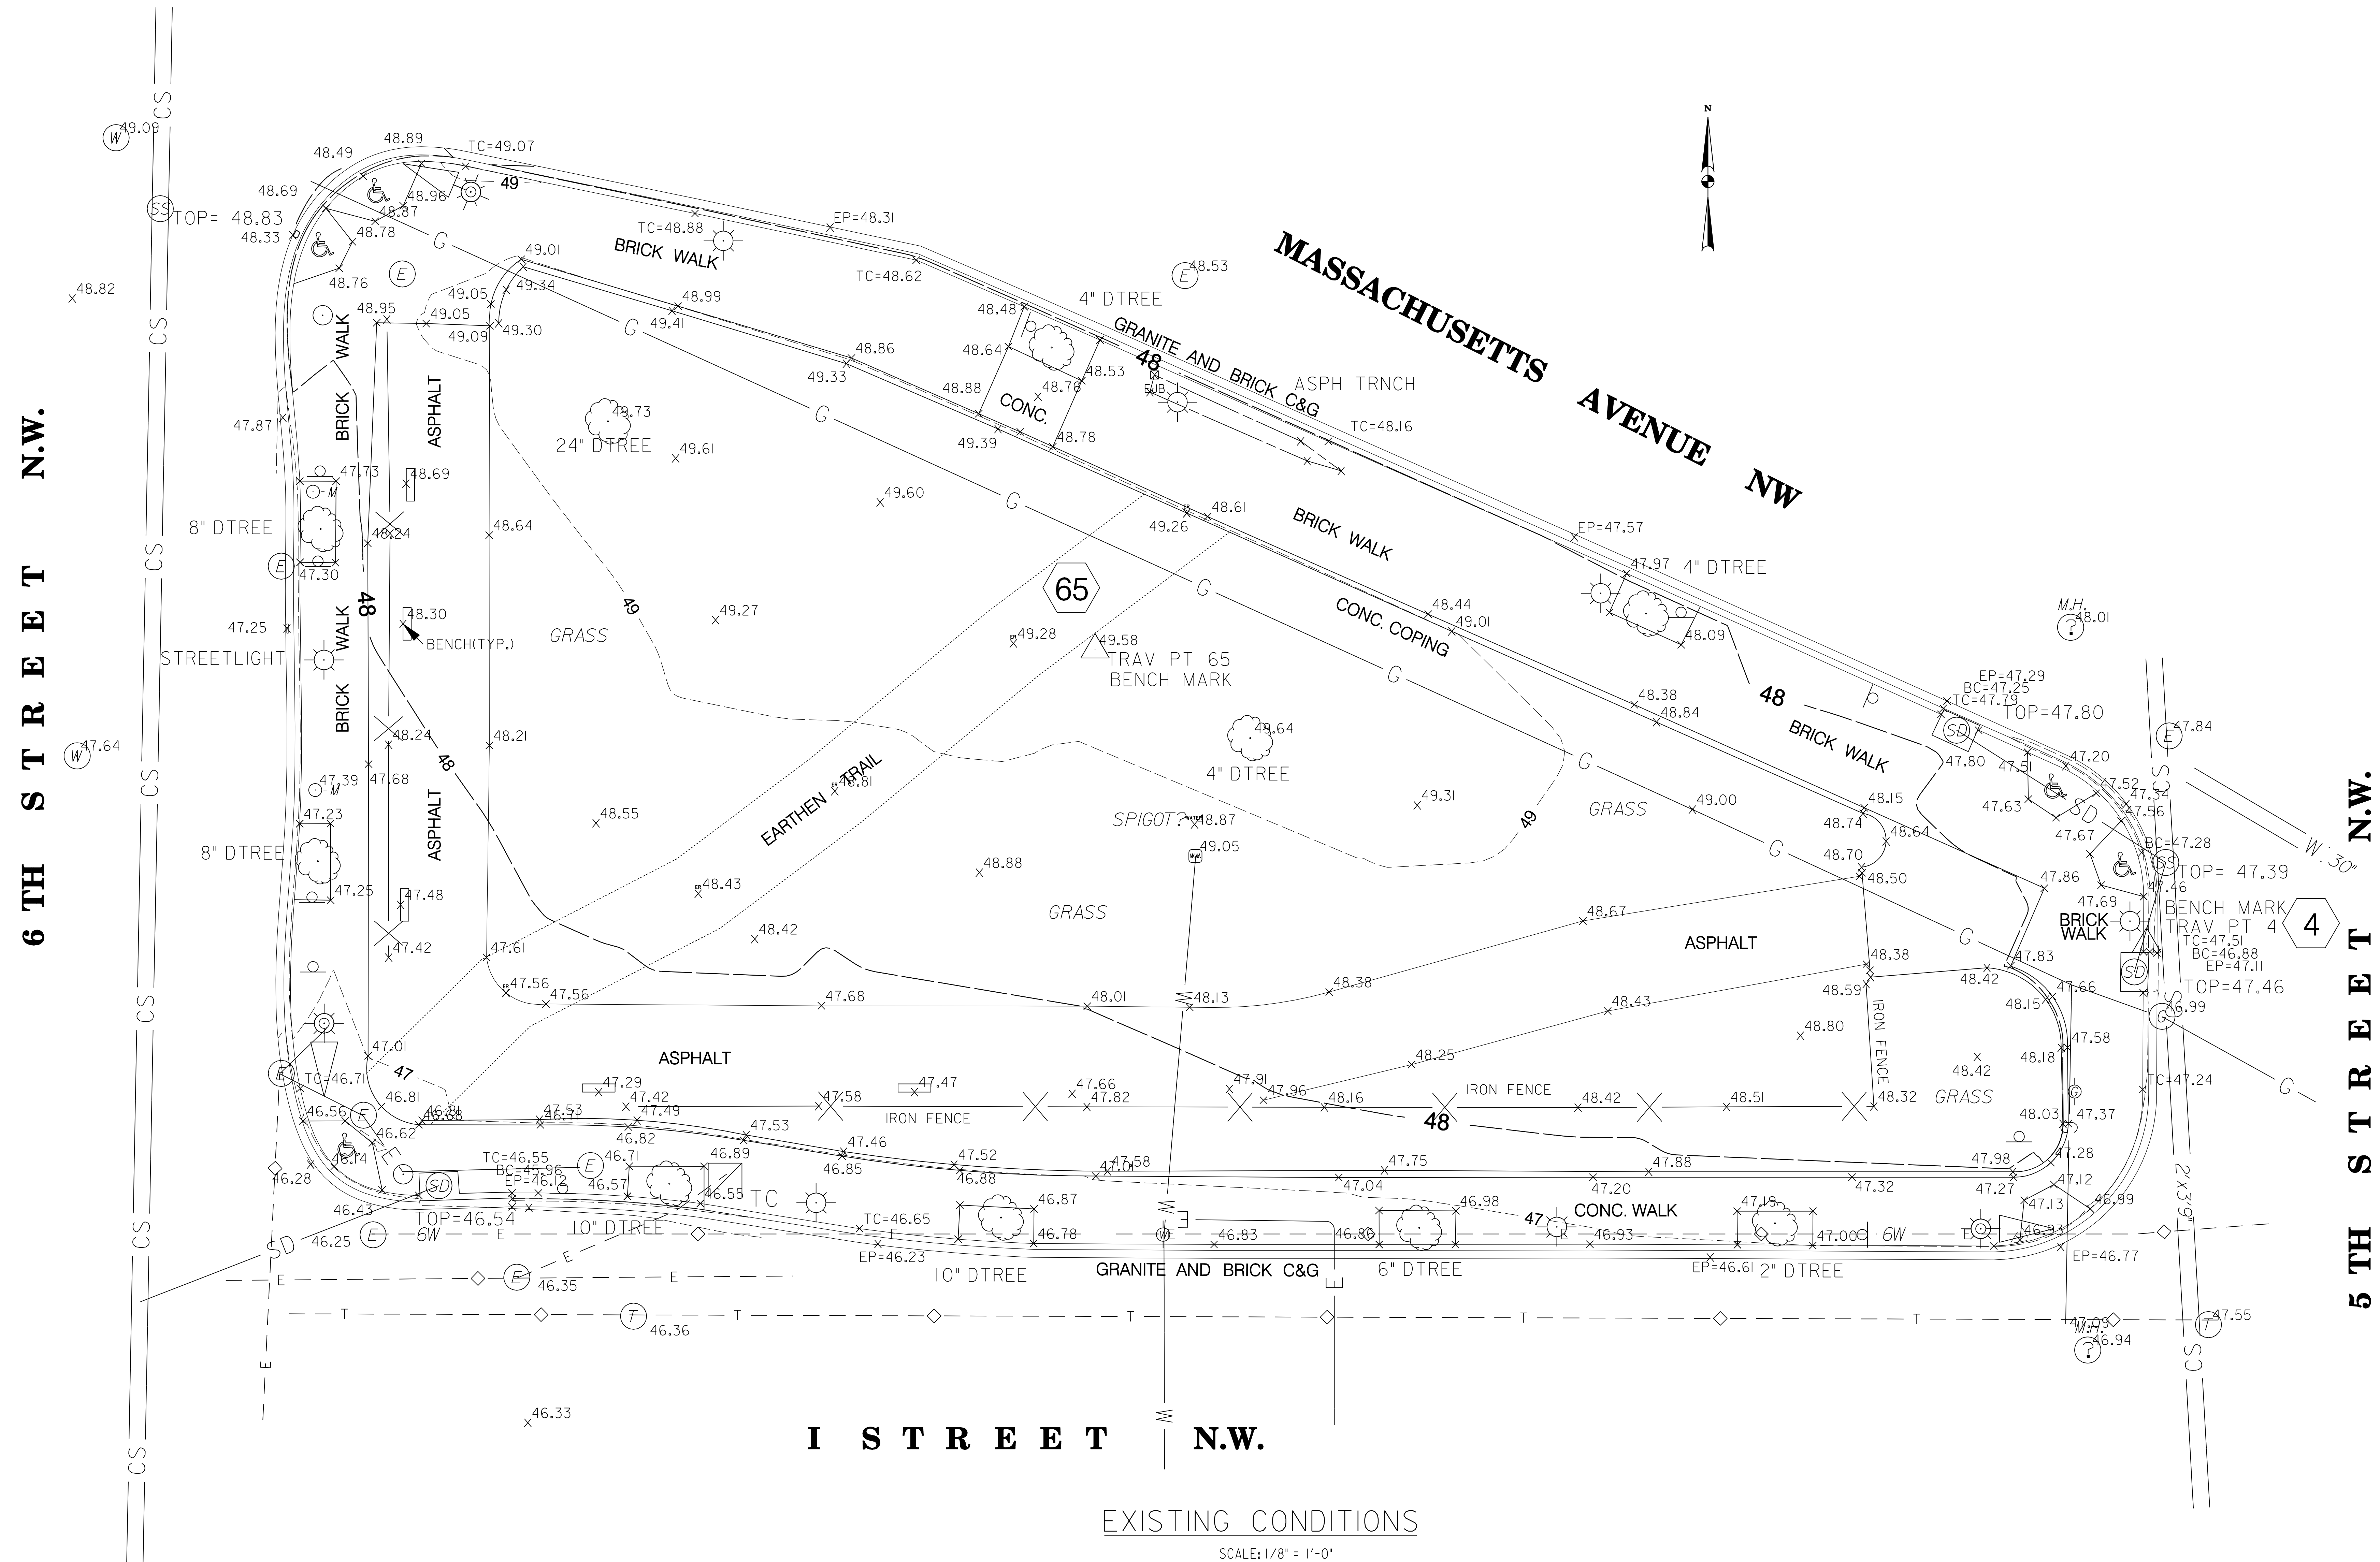

SURVEY CONTROL
MD STATE PLANE NAD83 US FT
DCDPW VERTICAL DATUM

PT	NORTH	EAST	ELEV	DESC
4	449539.094	1306924.086	47.53	Cross Cut
5	449726.698	1306530.818	51.98	IRF w/Cap
65	449575.032	1306795.673	49.58	Hub Nail