


UNITED STATES DEPARTMENT OF INTERIOR  
NATIONAL PARK SERVICE

# REHABILITATE RESERVATION 28


NATIONAL MALL AND MEMORIAL PARKS  
WASHINGTON, D.C.  
PMIS

VICINITY MAP

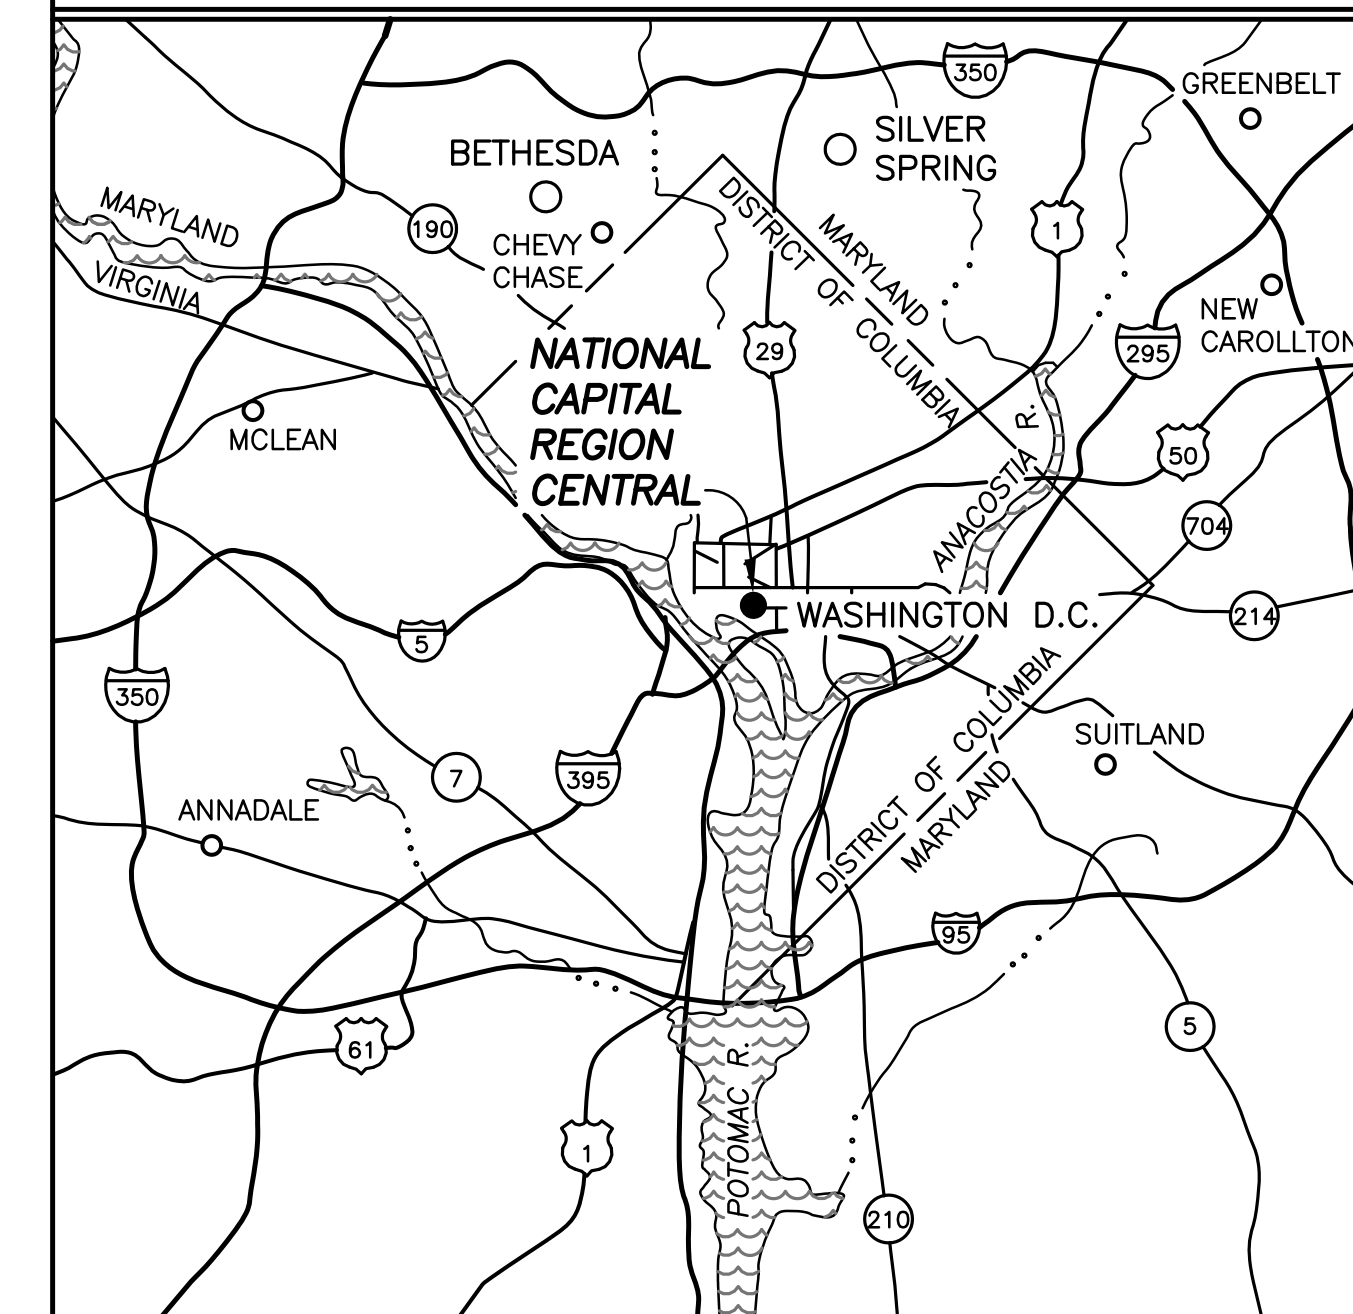

INDEX OF DRAWINGS

SHEET # OF #	SUB-SHEET	SHEET TITLE
1 OF 5	CS-1	COVERSHEET
2 OF 5	L-1	EXISTING CONDITIONS
3 OF 5	L-2	NEW WORK PLAN
4 OF 5	L-3	DETAILS
5 OF 5	L-4	DETAILS AND NOTES

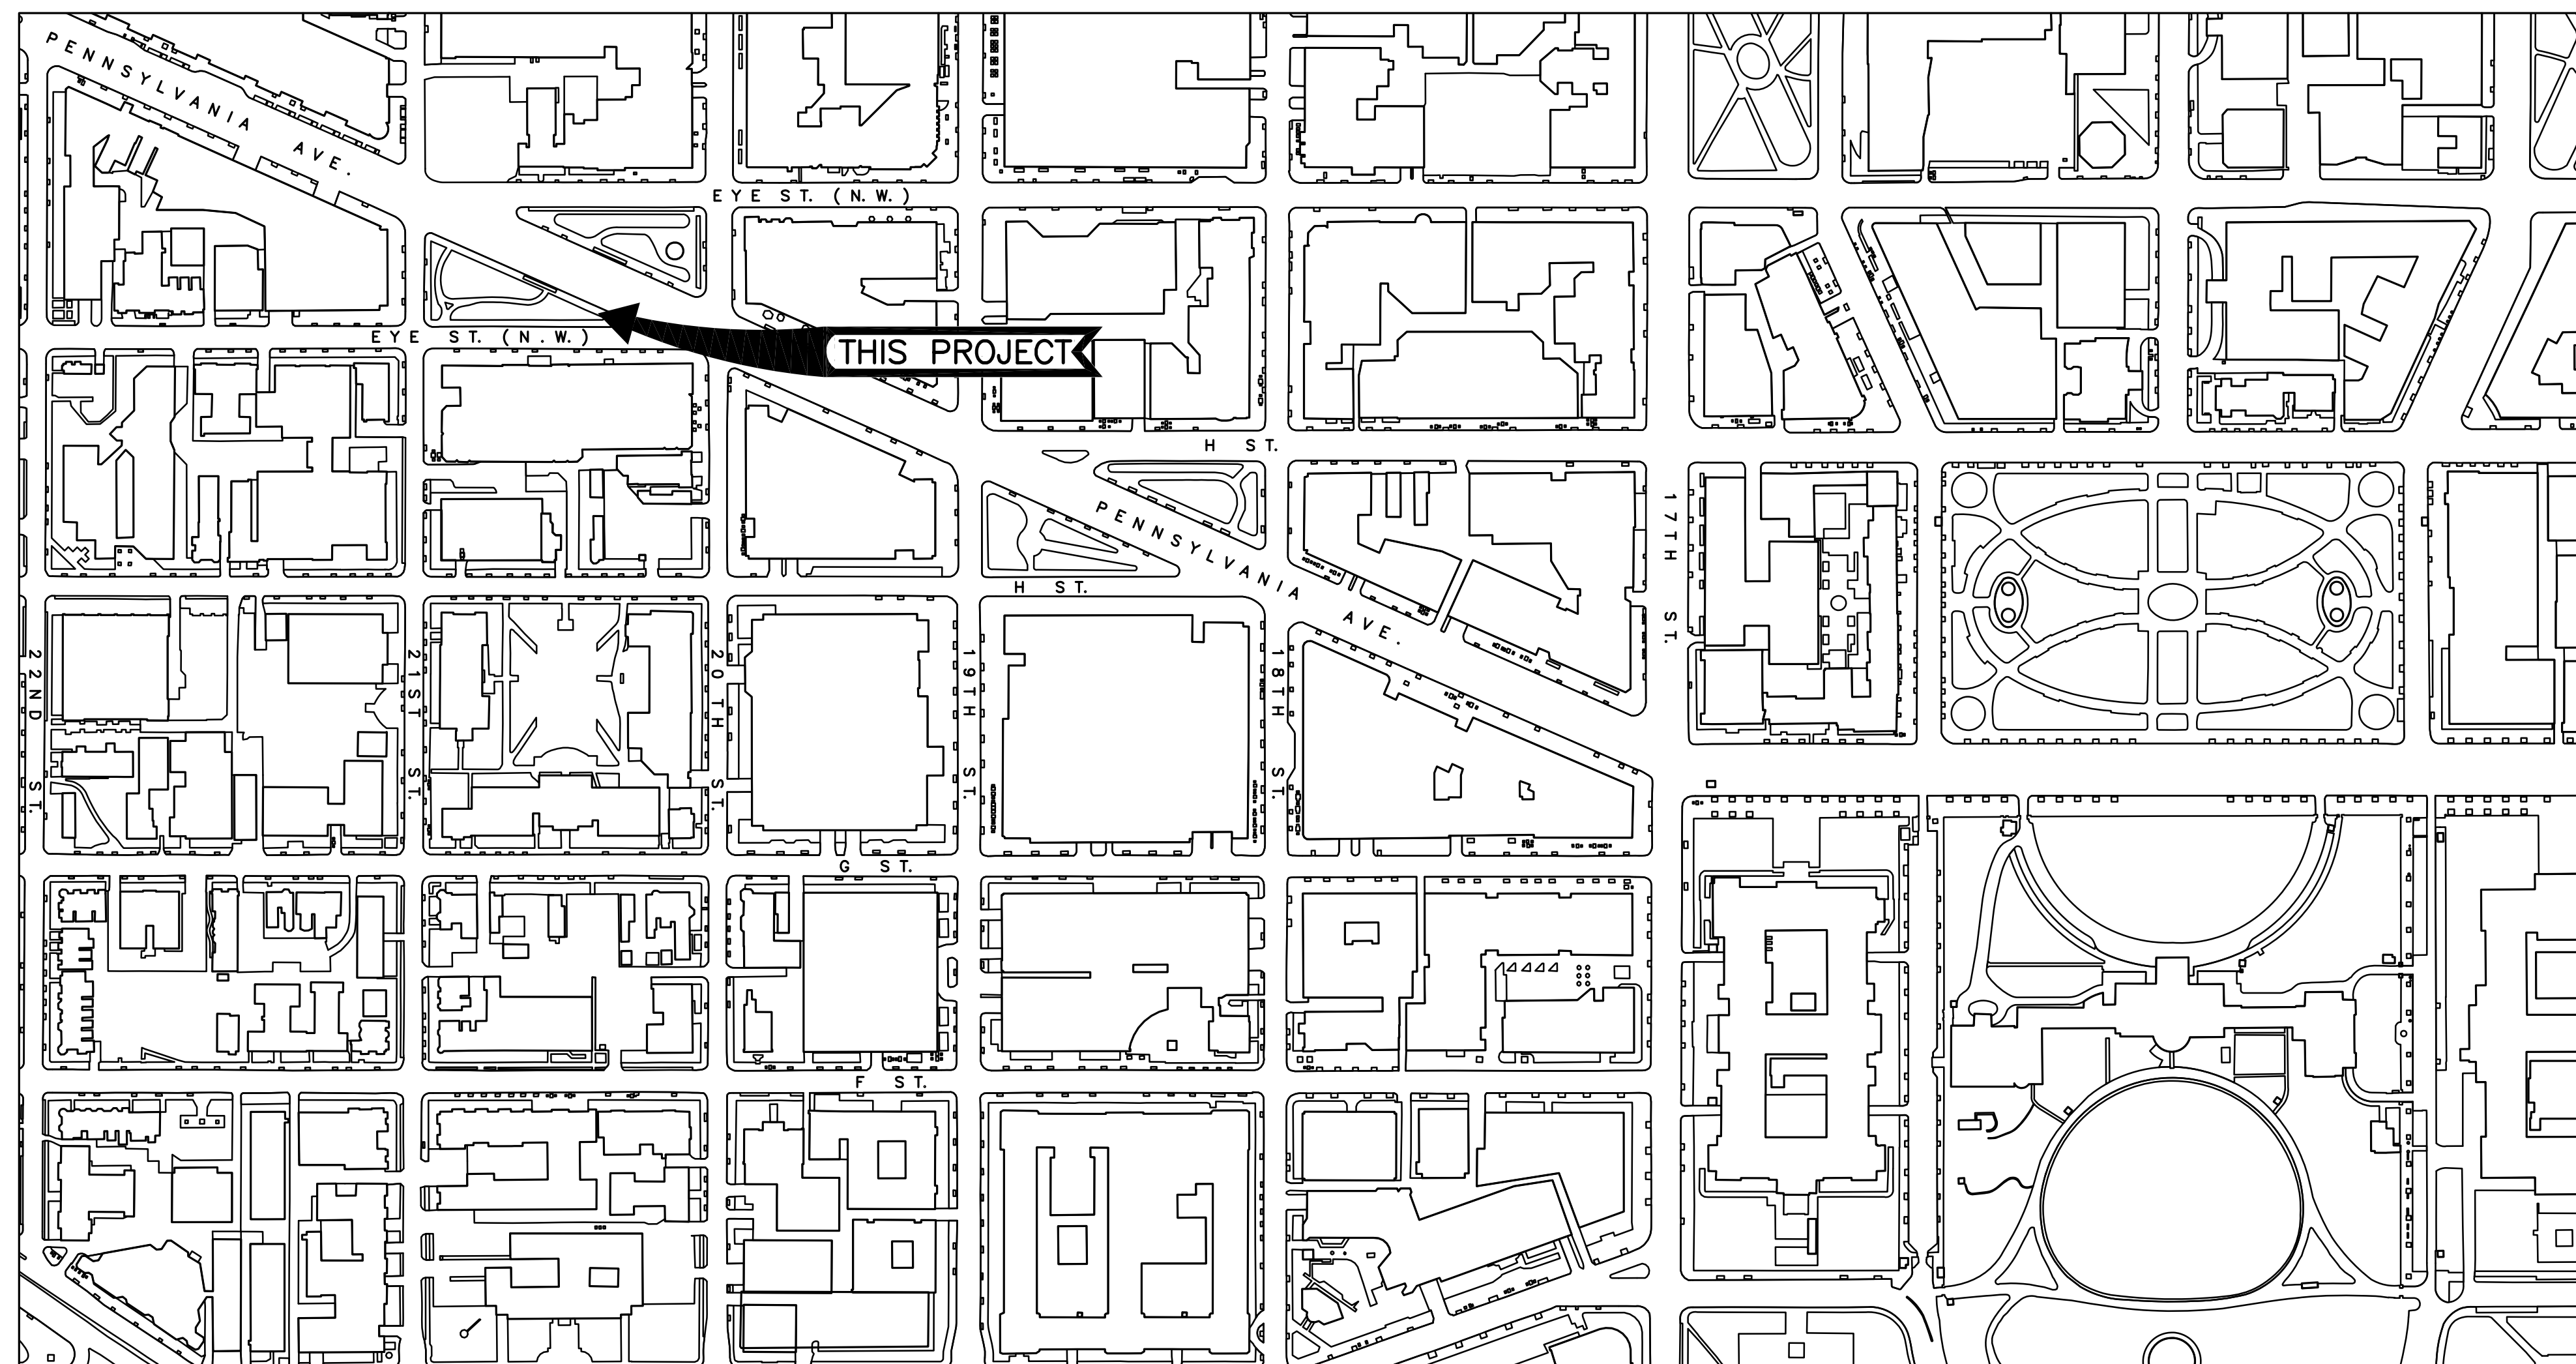

RECOMMENDED \_\_\_\_\_ DATE \_\_\_\_\_  
CHIEF, BRANCH DESIGN AND CONSTRUCTION  
SUPERINTENDENT, PARK  
APPROVED \_\_\_\_\_  
REGIONAL DIRECTOR, NATIONAL CAPITAL REGION

A/E FIRM  
NAMA FM

Mark	Sheet	REVISION	Date	Initial

% SUBMISSION




CS-1

SUB SHEET NUMBER

COVER SHEET  
TITLE OF DRAWING

UNITED STATES  
DEPARTMENT OF THE INTERIOR  
NATIONAL PARK SERVICE - NATIONAL CAPITAL REGION  
BRANCH OF DESIGN AND CONSTRUCTION  
**REHABILITATE RESERVATION 28**  
TITLE OF PROJECT  
**PENNSYLVANIA AVE AND EYE ST.**  
LOCATION WITHIN PARK  
**NATIONAL MALL AND MEMORIAL PARKS**  
NAME OF PARK

**GOWEN**  
GOWEN  
DRAWN  
CHECKED  
DATE  
**06/03/11**  
SHEET  
**1** OF **5**

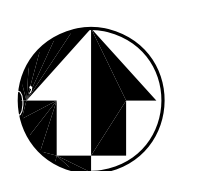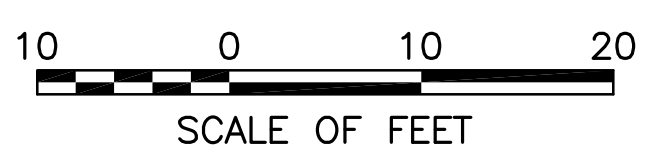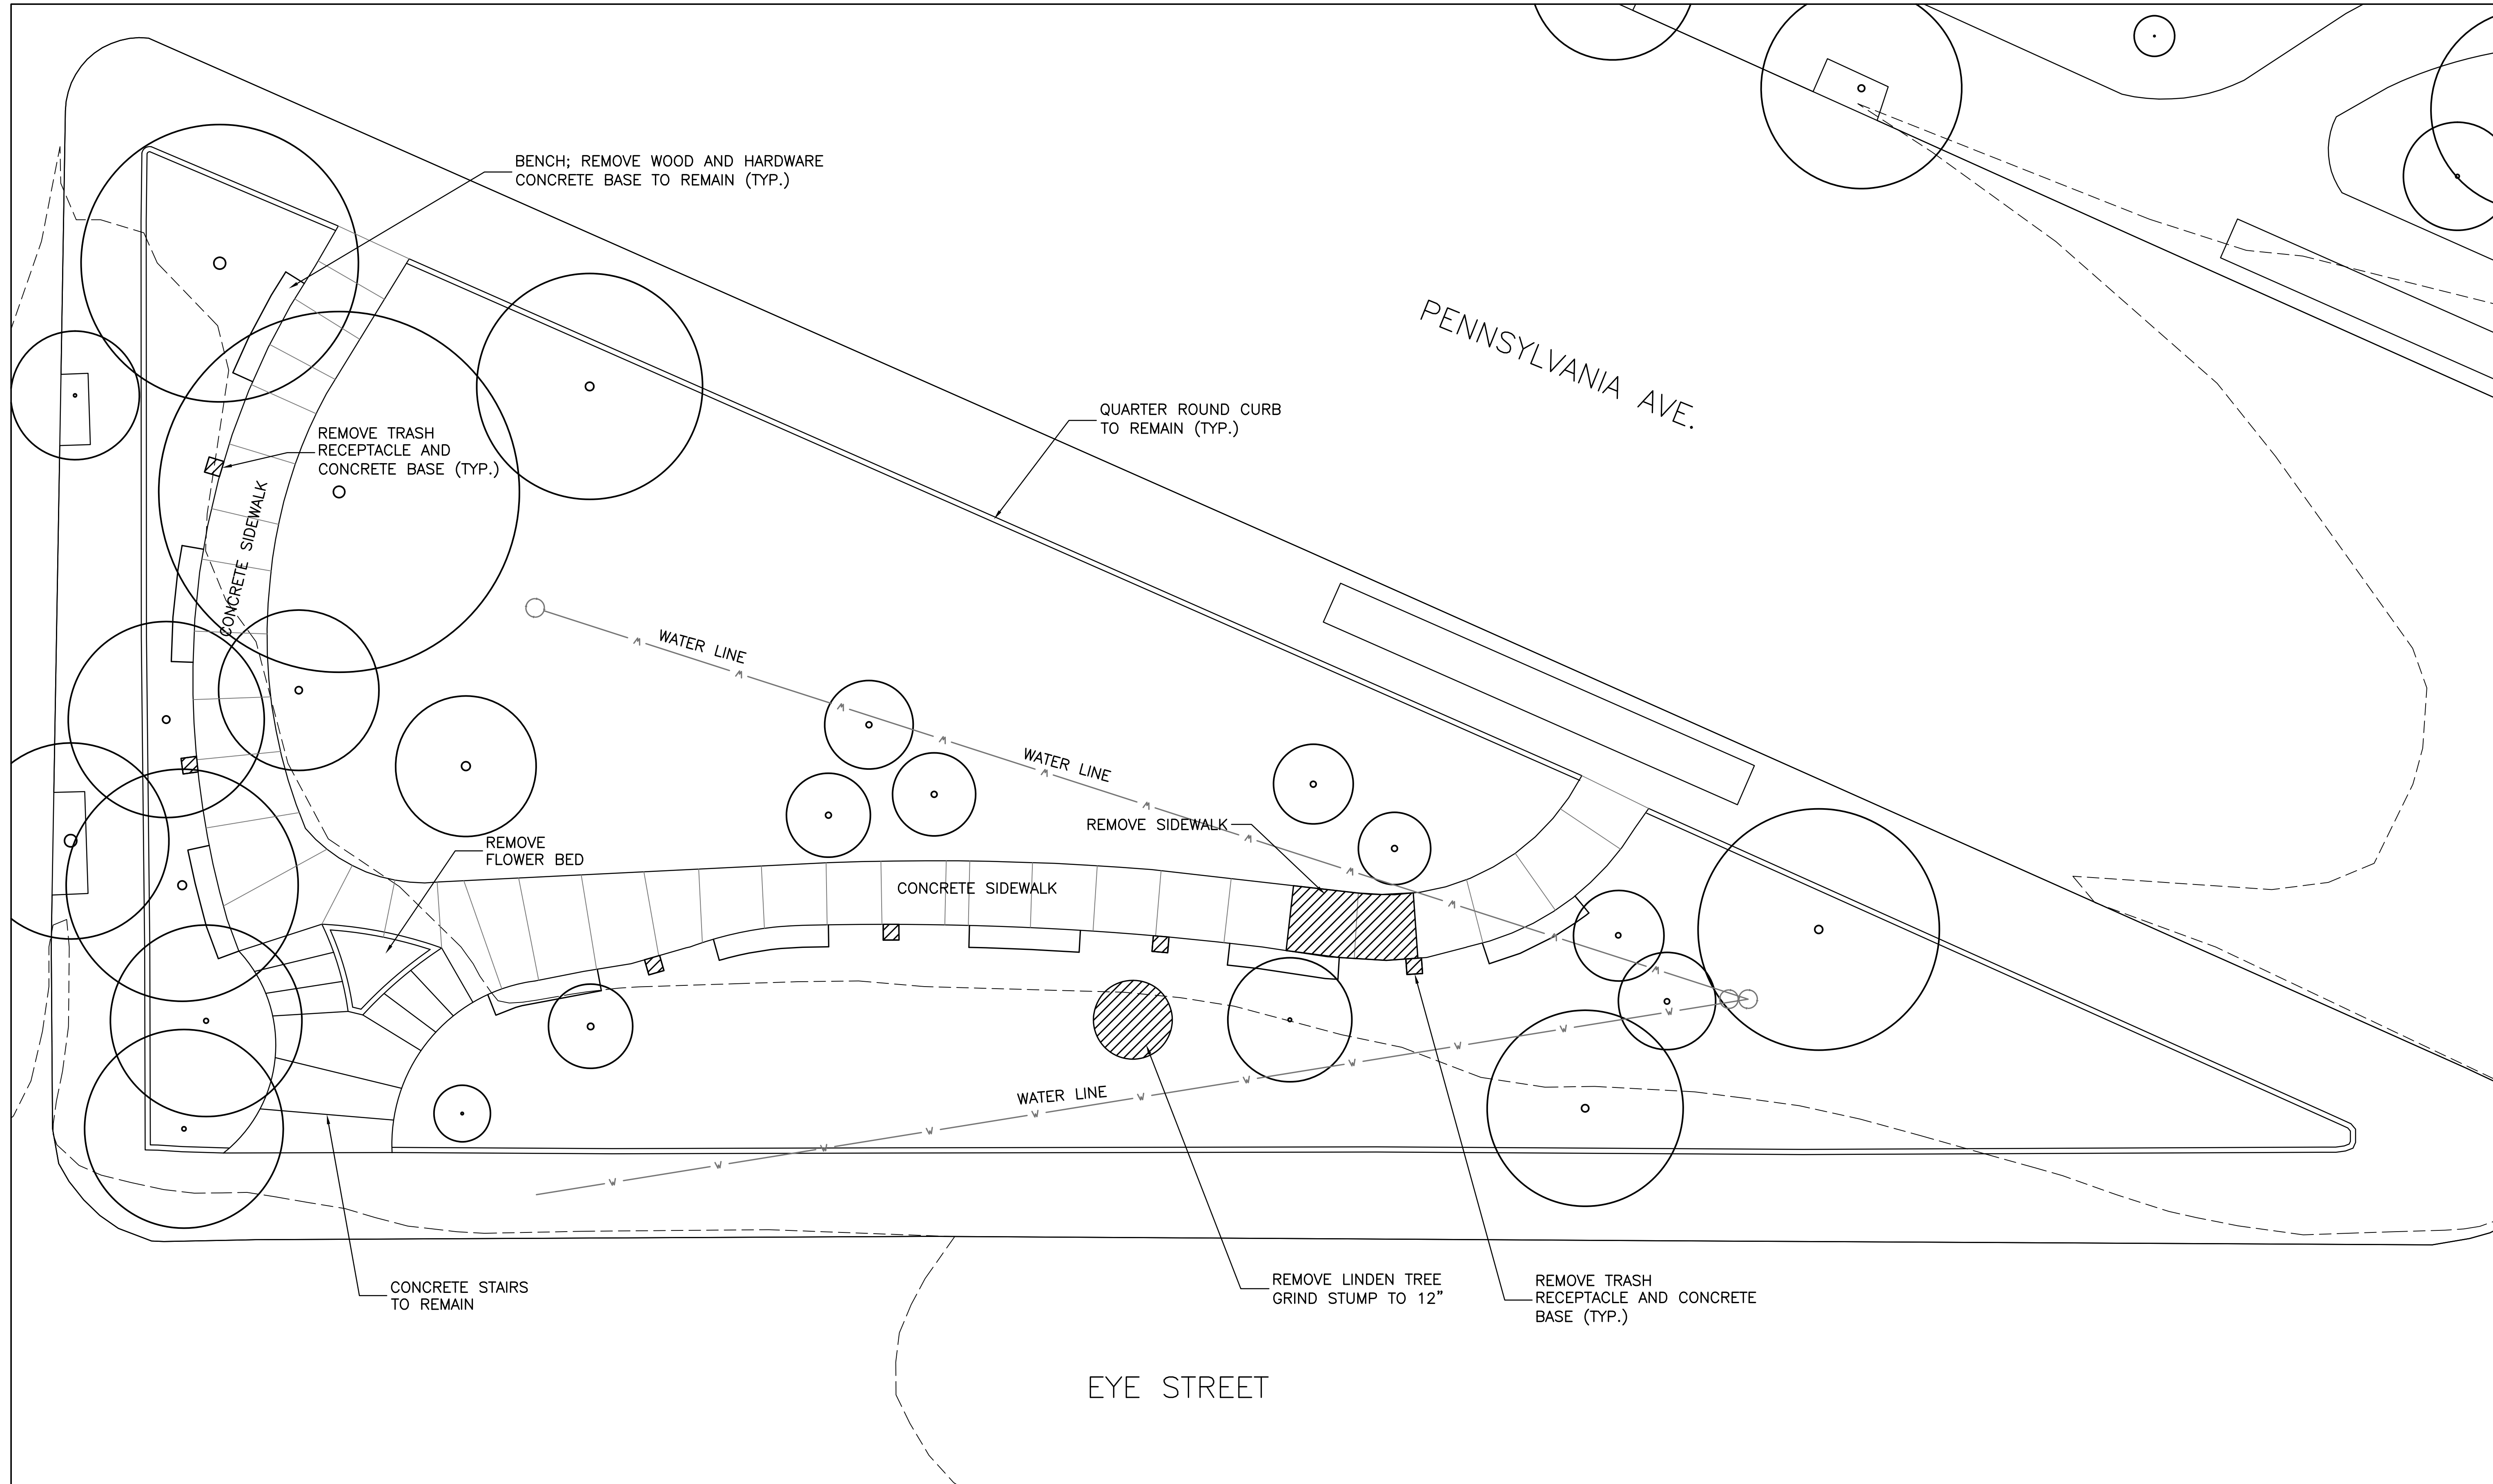

A/E FIRM  
NAMA FM

Mark	Sheet	REVISION	Date	Initial

EX. CONDITIONS/DEMOLITION PLAN  
TITLE OF DRAWING

L-1




SUB SHEET NUMBER

UNITED STATES  
DEPARTMENT OF THE INTERIOR  
NATIONAL PARK SERVICE - NATIONAL CAPITAL REGION  
BRANCH OF DESIGN AND CONSTRUCTION

REHABILITATE RESERVATION 28  
TITLE OF PROJECT  
RESERVATION 28  
LOCATION WITHIN PARK  
NATIONAL MALL AND MEMORIAL PARK  
NAME OF PARK

DESIGNED JGOWEN
DRAWN JGOWEN
CHECKED
DWG. NO.
DATE 06/03/11
SHEET
2 OF 5

PLANT LIST				
QTY	SCIENTIFIC NAME	COMMON NAME	SIZE	CONTAINER
1	QUERCUS RUBRUM 'SPLENDENS'	RED OAK	2-2 1/2"	B&B
3	TILIA CORDATA 'GREENSPIRE'	GREENSPIRE LINDEN	2-2 1/2"	B&B

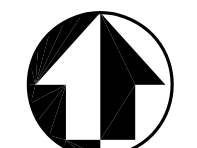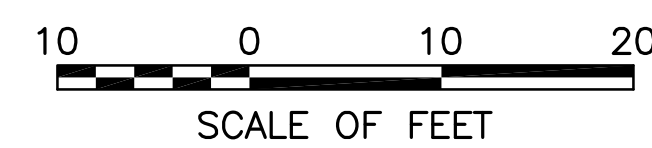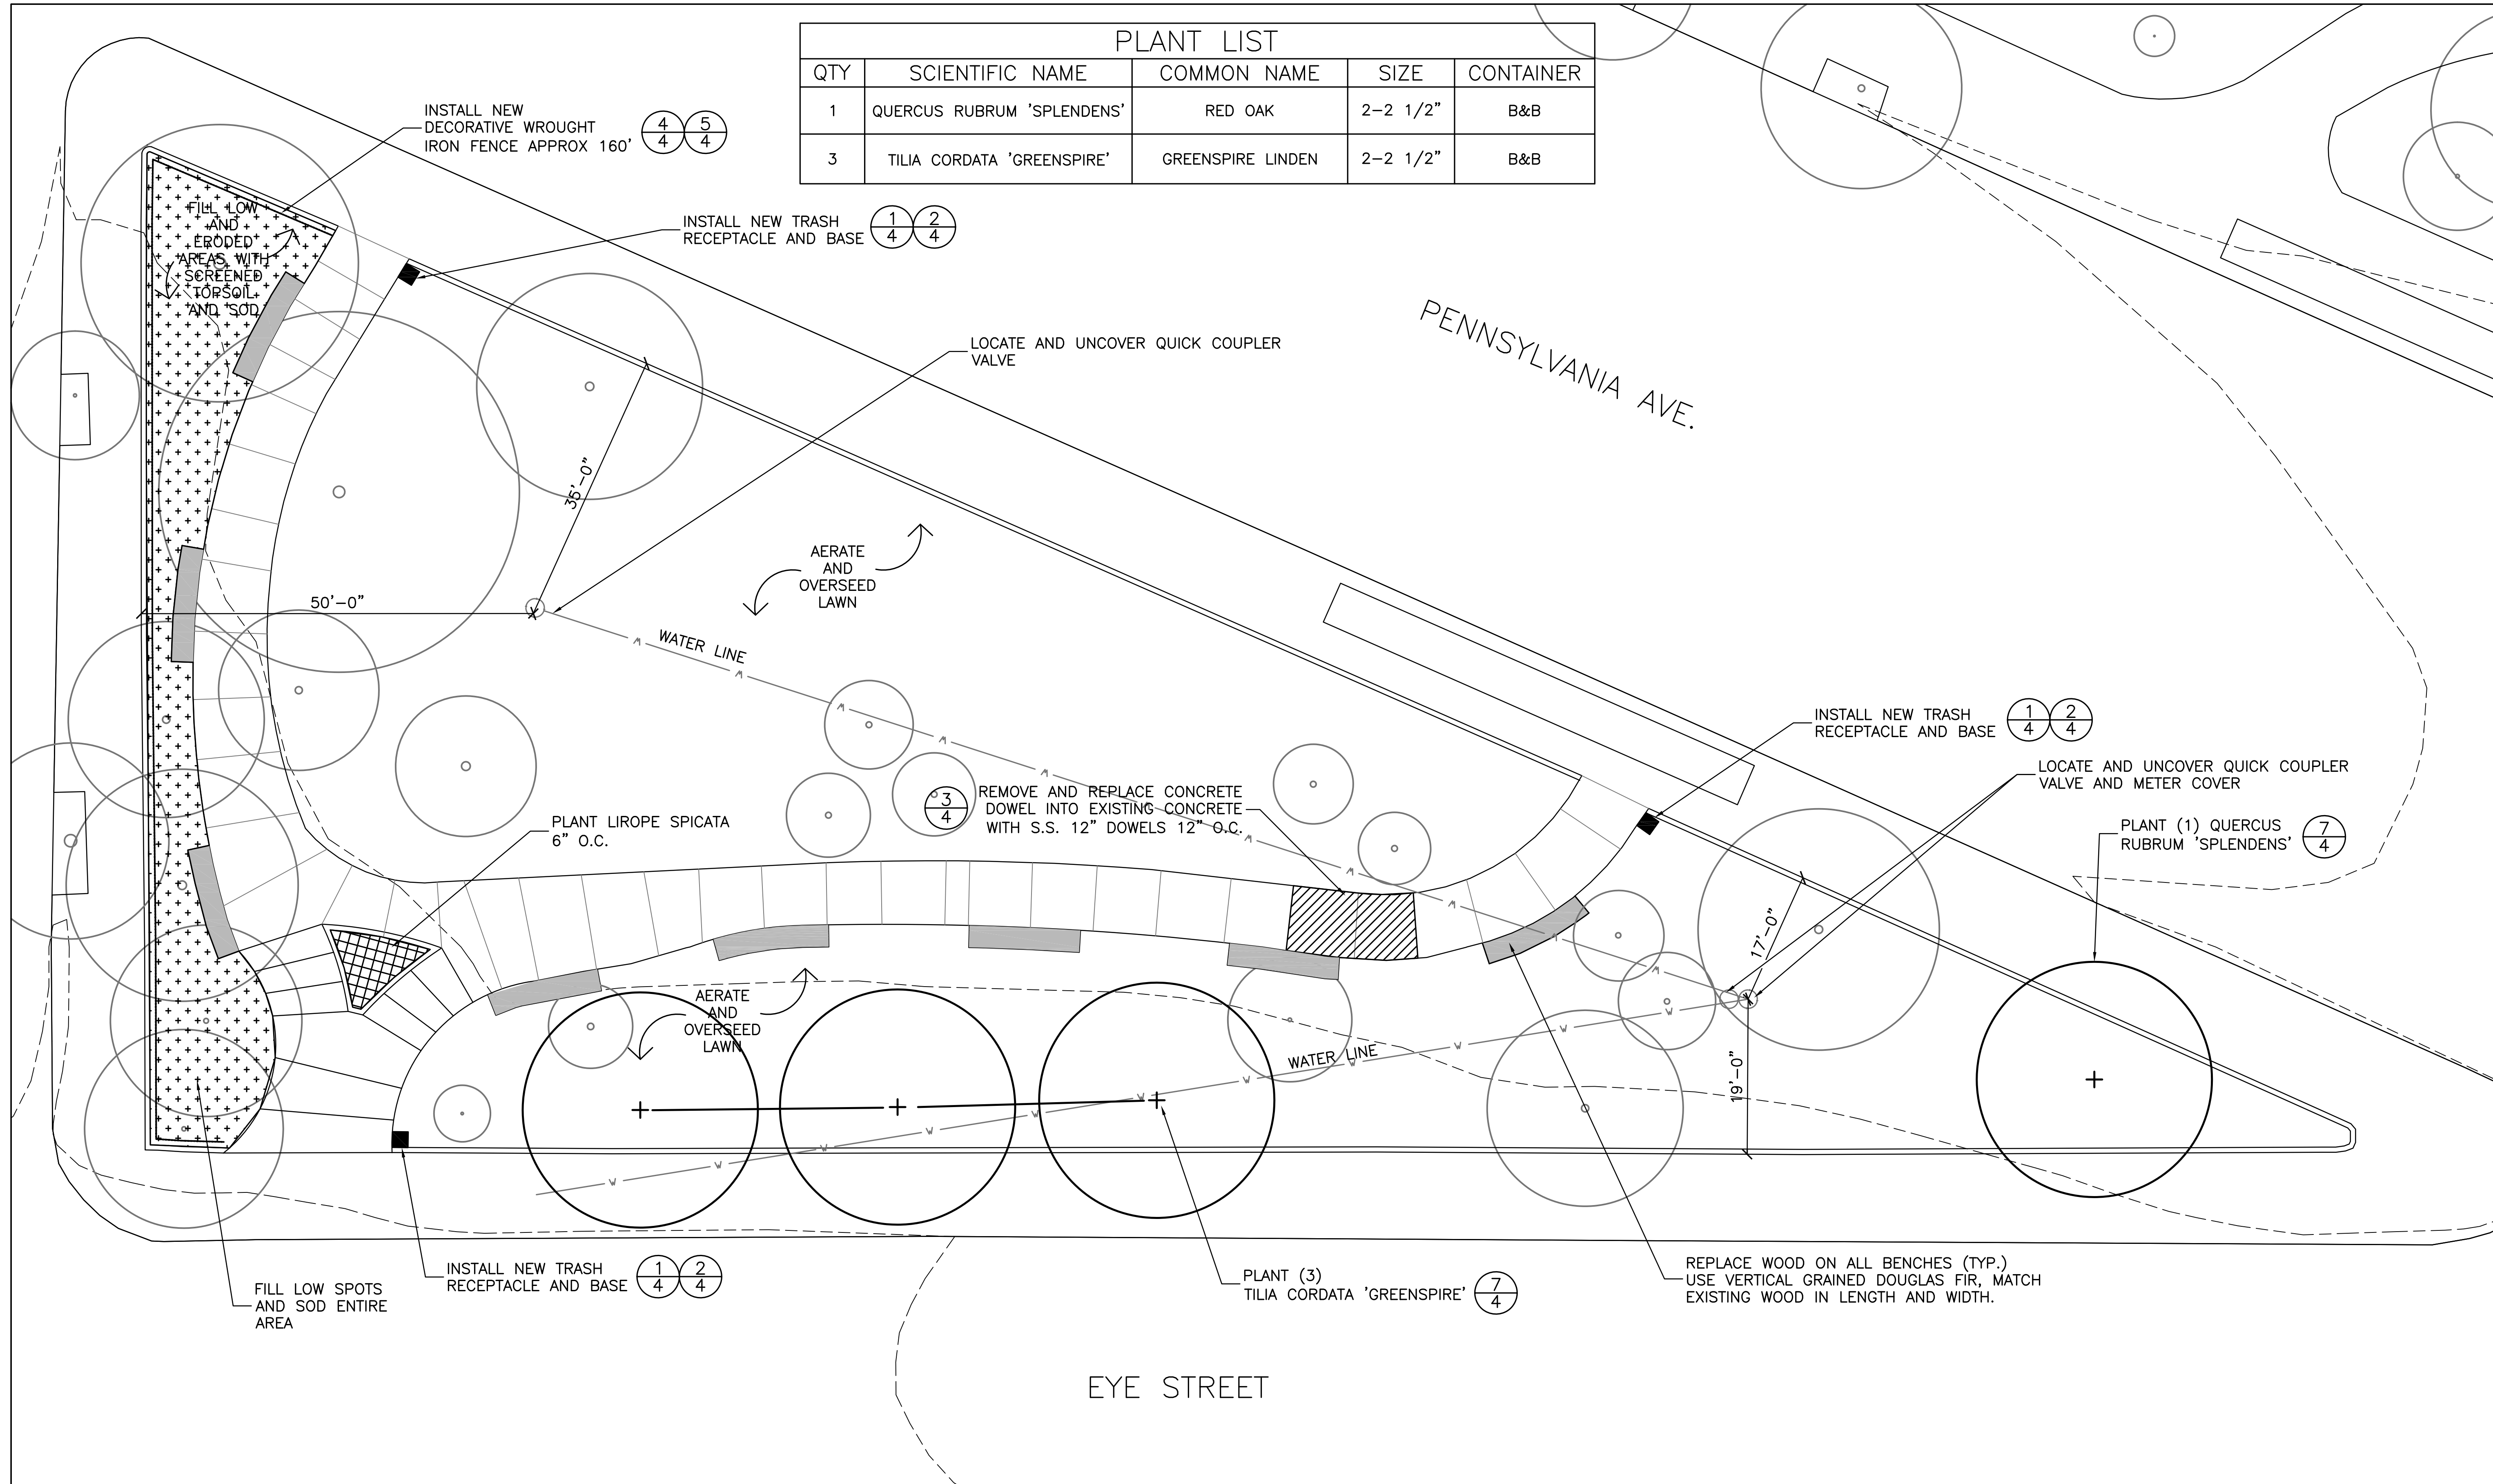

NOTES:  
1. REPLACE HARDWARE ON BENCHES, INCLUDING PLUGS.

A/E FIRM  
NAMA FM

Mark	Sheet	REVISION	Date	Initial

NEW WORK PLAN  
TITLE OF DRAWING

L-2  
SUB SHEET NUMBER

UNITED STATES  
DEPARTMENT OF THE INTERIOR  
NATIONAL PARK SERVICE - NATIONAL CAPITAL REGION  
BRANCH OF DESIGN AND CONSTRUCTION

REHABILITATE RESERVATION 28  
TITLE OF PROJECT  
RESERVATION 28  
LOCATION WITHIN PARK  
NATIONAL MALL AND MEMORIAL PARK  
NAME OF PARK

JGOWEN  
DESIGNED  
JGOWEN  
DRAWN  
CHECKED  
DWG. NO.  
DATE 01/12/12  
SHEET  
3 OF 5