

Att: Ron Chandon

COPY


HAY BALES 2 WIDE 2 HIGH
WITH LINER AND BAFFLES
REBAR DRIVEN THROUGH
BALES INTO GROUND TO
KEEP BALES FROM MOVING.

O/E: LINER OF 5 MIL. HIGH
ELASTICITY POLYVINYL


DISCHARGE
HOSE MATERIAL

20'
INSIDE
MEASUREMENT

50'
INSIDE MEASUREMENT

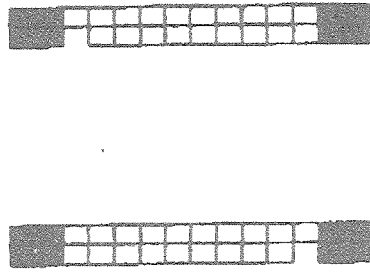

A-A B-B

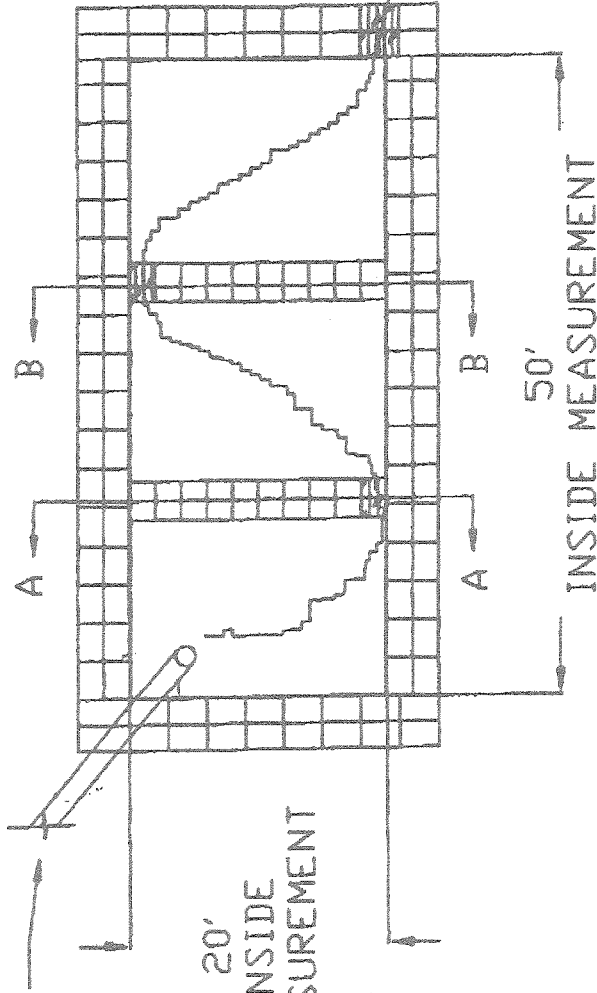

WATER
RUN OFF

WSC screen inc.
1-800-256-1928 KINGSTON, PA

PART NAME -

DRAWN BY: M.V. 12/23/97


REFERENCE JOB -

CHECKED BY: CAM 12/23/97

DRAWING B-

APPROVED BY:

PART B -

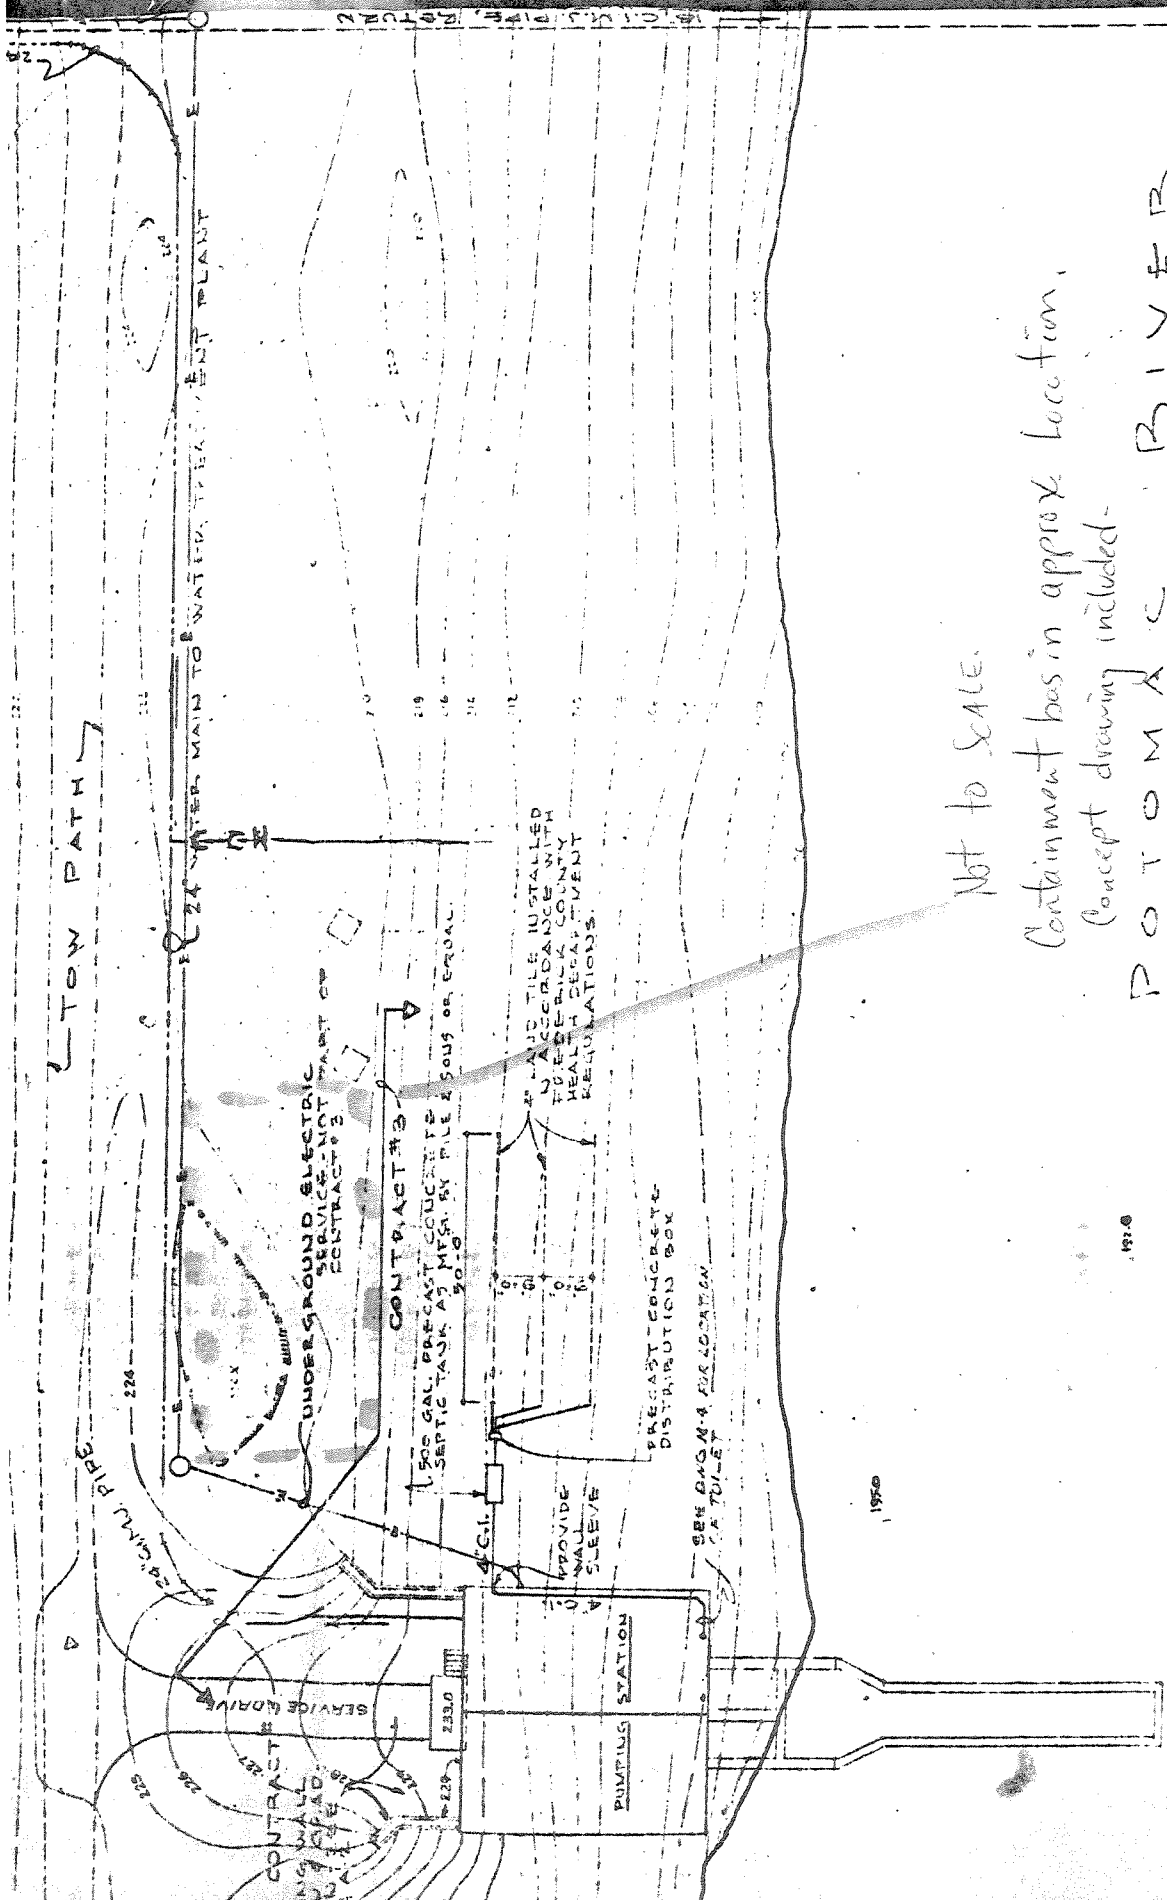

Not to Scale.

Containment bas in approx. location.
 Concept drawing included.

POTOMAC RIVER

OWN ON RIVER
 ELEVATION

NO.	DATE	BY	REVISION
1			
2			
3			
4			

DRAWN BY: A.J.W./S.T.		DATE: 1950
CHECKED BY: E		J. B. FERGUSON & CO., INC. ESTABLISHED 1808 CONSTRUCTORS
SCALE: 1" = 10'		DESIGNERS ENGINEERS P.O. BOX 248 TELEPHONE 901-739-5960
IMPORTANT		HAGERSTOWN, MARYLAND