


WYOMING STREET

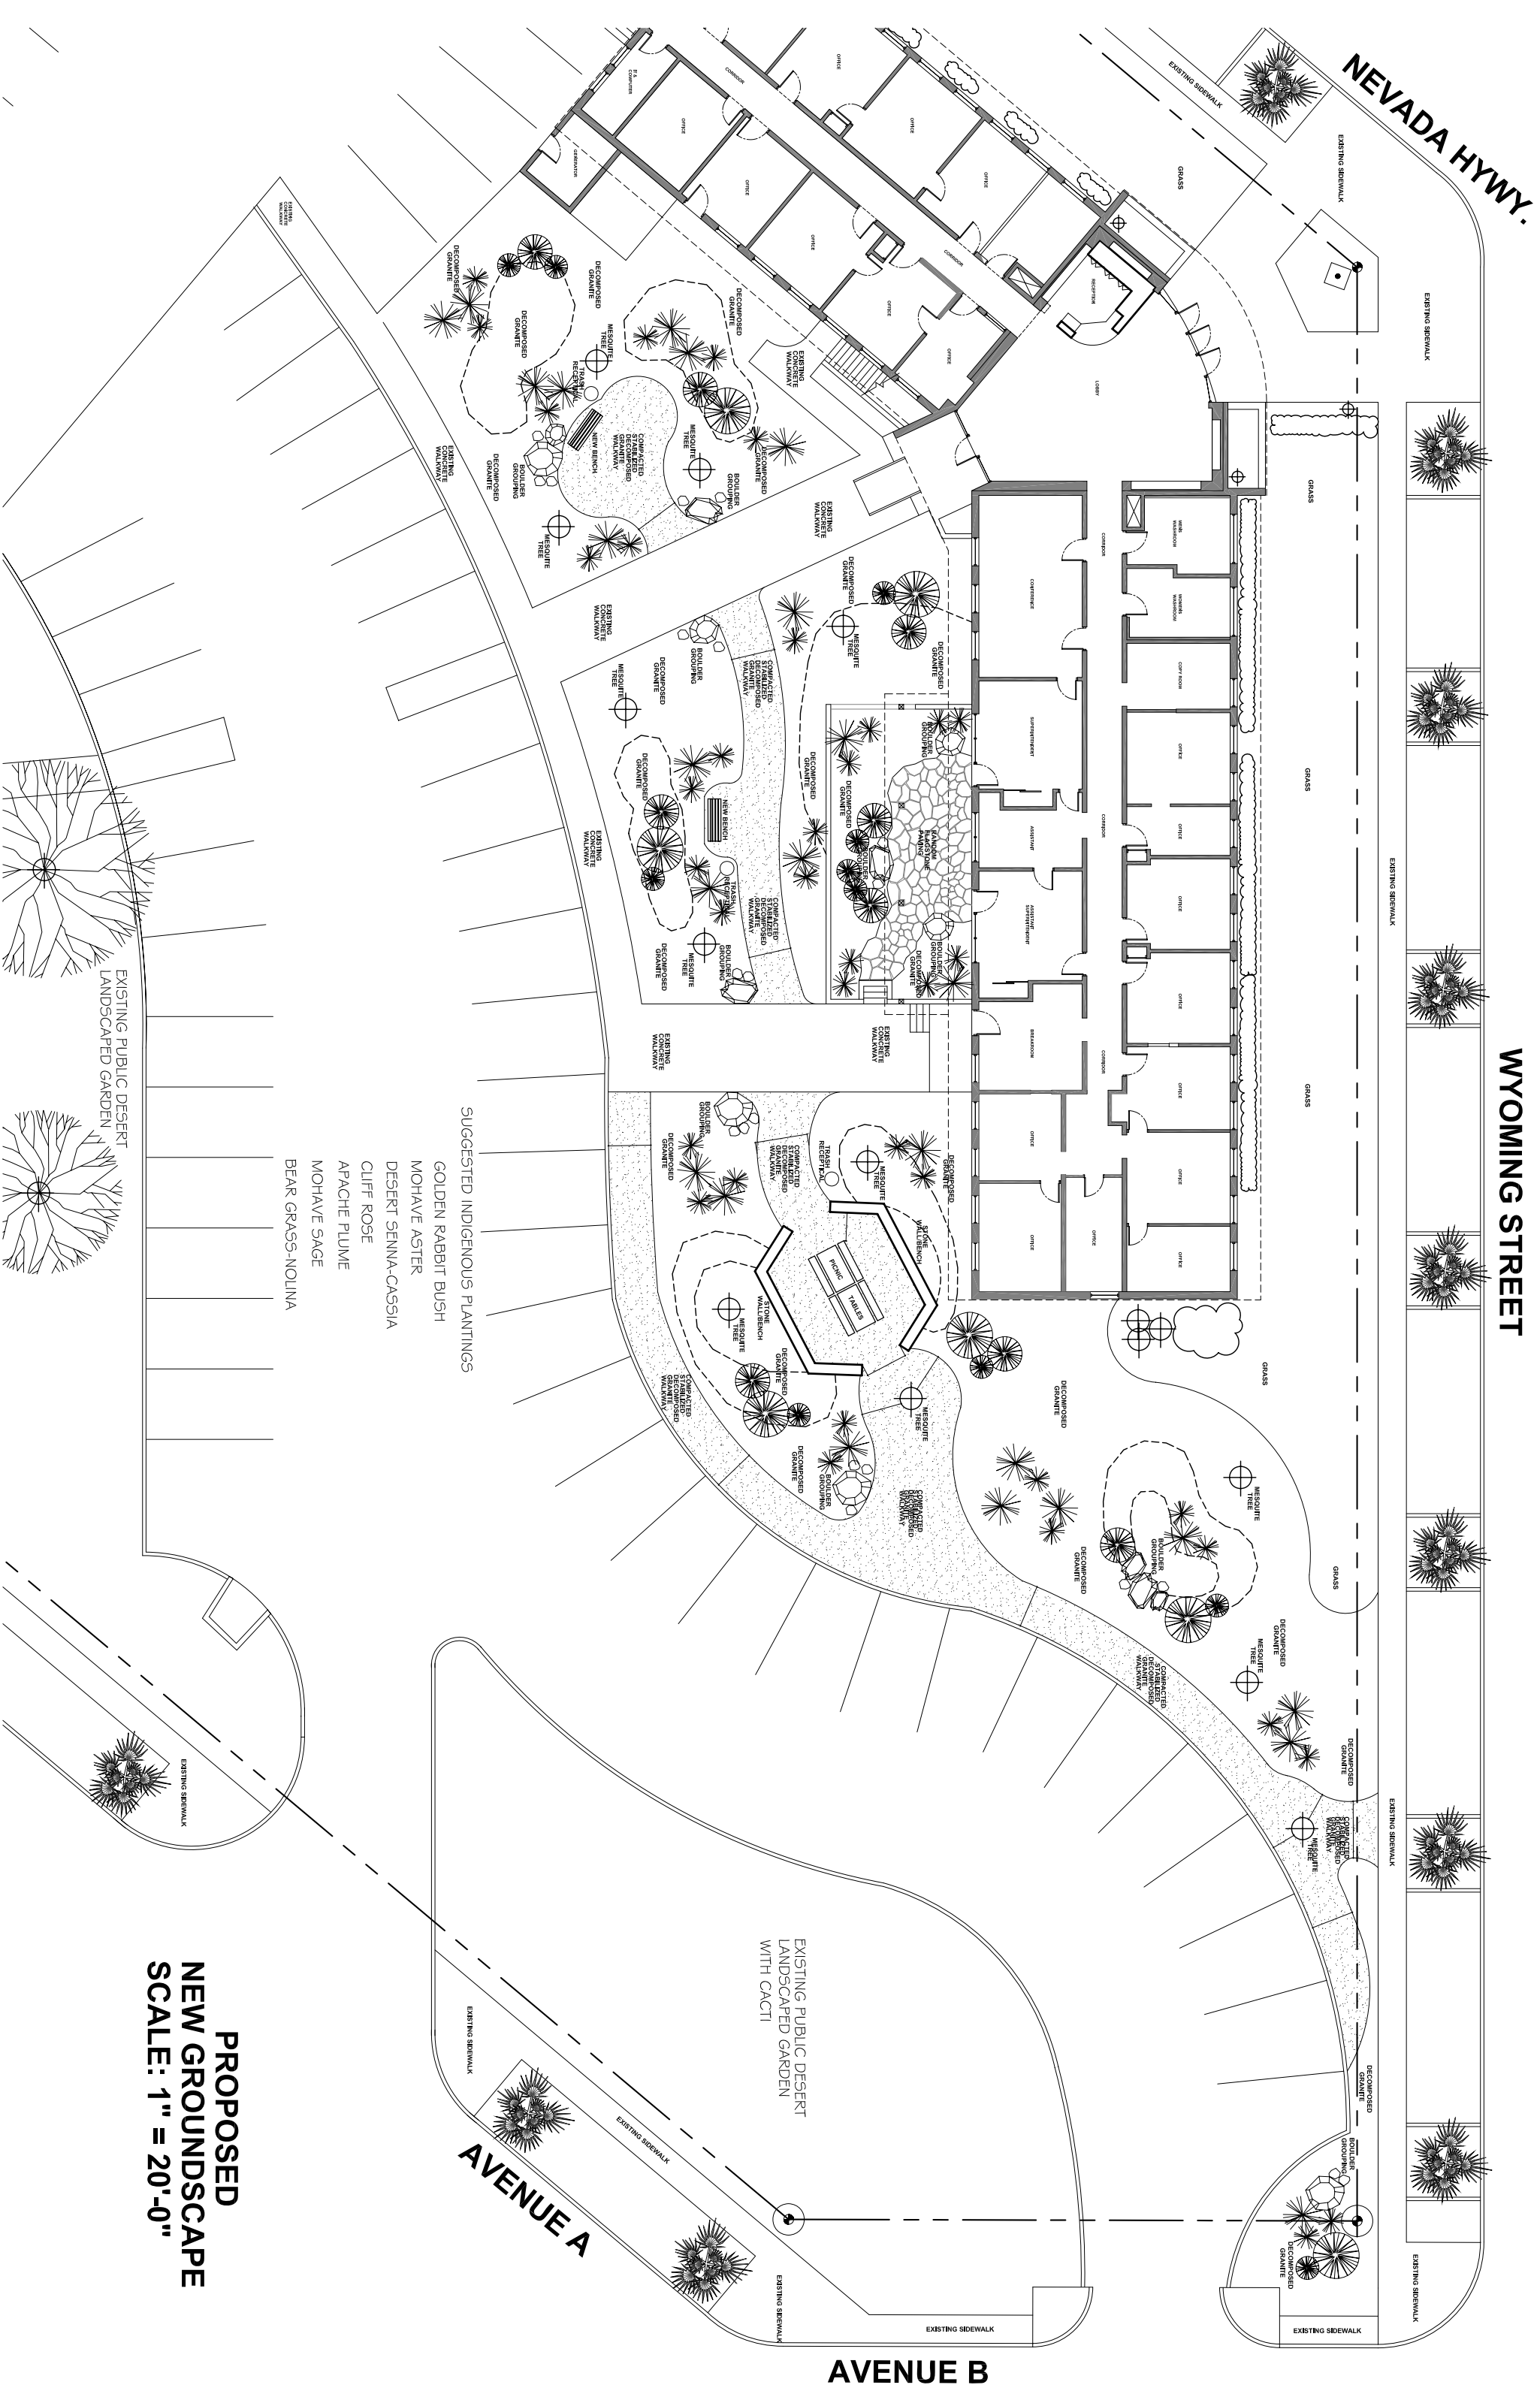

**PROPOSED
NEW GROUNDSCAPE
SCALE: 1" = 20'-0"**