



HEROES' GREEN

Heroes' Green seamlessly blends memorial, park, and garden into a new type of public space. A highly integrated composition of topography, paths, walls, and plants create a landscape of dynamic views, distinguished prospects, shaded valleys, and woodland glens. Five 70-90' wide bronze surfaced walls embedded in monolithic earthworks render historic imagery. These abstracted life-size images are woven into the landscape and become moments of reflection and commemoration. The Memorial Tree Garden is comprised of 116 columnar trees planted within a sculptural composition of earthworks and meandering paths. The 116 trees give physical scale to the 116,516 American Serviceman lost, while the landforms reference the iconic landscape of trenches. Washington Monument Prospect rises in elevation creating a symbolic gesture and dramatic views towards the Washington Monument. Doughboy Plaza, the symbolic heart of Heroes' Green, is shaded by a leafy grove of canopy trees and animated by movable chairs and sounds of a fountain. Dramatically sculpted image walls, a civic amphitheater, the Capitol Promenade, and robust topography shape this civic gathering space and place of remembrance. The Pershing Statue and walls are relocated at the plaza's south entrance where he faces east towards Pershing Lawn, the Capitol Building, and the rising sun.

- ### DESIGN ELEMENTS
- 1. Memorial Tree Garden
 - 2. Doughboy Plaza with Grove Terrace and Movable Seating
 - 3. Pershing Lawn
 - 4. Capitol Allée
 - 5. Washington Monument Prospect
 - 6. Memorial Walls
 - 7. Relocated Pershing Statue
 - 8. Relocated Pershing Walls
 - 9. Optional Café, Public Bathrooms and Gift Shop
 - 10. Civic Stairs/ Amphitheater Seating
 - 11. Fountain
 - 12. American Flag

A LASTING LEGACY (PLAZA)

15' HT x 90' L BRONZE FACED REVERSE BATTERED WALL W/ UNDERCUT FOUNTAIN

POTENTIAL COMMEMORATIVE IMAGES:

- Treaty of Versailles
- Harlem Hell Fighters
- Soldiers Returning Home
- General Pershing
- President Wilson
- Battle of Belleau
- League of Nations

A NEW GROUND WAR (PLAZA)

15' HT x 90' L BRONZE FACED REVERSE BATTERED WALL

POTENTIAL COMMEMORATIVE IMAGES:

- Battle of Saint-Mihiel
- Patton's Tank Battles
- Influenza Epidemic
- Sergeant Henry Johnson
- Meuse-Argonne
- Raising an American Army
- Alvin York

PERSHING WALL (SMALL)

10' H x 30' L RELOCATED DOUBLE FACED GRANITE WALL

- General Pershing Title
- Pershing Quote

PERSHING WALL (LARGE)

10' HT x 50' L RELOCATED SINGLE FACED GRANITE WALL

- Map of the Western Front
- Meuse-Argonne Campaign Map

PERSHING STATUE

View of Washington Monument

AMERICAN FLAG

CROSSING AN OCEAN (GARDEN)

12' HT x 90' L BRONZE FACED REVERSE BATTERED WALL

POTENTIAL COMMEMORATIVE IMAGES:

- HMS Lusitania
- Merchant Marines
- German U-Boats
- Shipbuilding Volunteers
- American Shipping Convoys
- United States Navy
- Commercial Shipping Losses

FIRST AIR WAR (GARDEN)

12' HT x 75' L BRONZE FACED BATTERED WALL

POTENTIAL COMMEMORATIVE IMAGES:

- Eddie Rickenbacker
- German Zeppelins
- Lafayette Escadrille
- Observation Balloons
- Dog Fighting
- Bombing of Paris
- Eugene Bullard

A NATION AT WAR (GARDEN)

12' HT x 80' L BRONZE FACED BATTERED WALL

POTENTIAL COMMEMORATIVE IMAGES:

- The Salvation Army
- Doctors and Nurses
- Woman's Land Army of America
- YMCA
- Gold Star Mothers
- American Red Cross
- Hello Girls



116 MEMORIAL TREES

MEMORIAL TREE GARDEN
REPRESENTING SCALE OF LOSS

- 1 Tree = ~ 1,000 Persons Lost
- Columnar Deciduous Trees
- Planted over Small Rolling Hills


WHITE HOUSE VISITOR CENTER

DC GOVERNMENT OFFICES

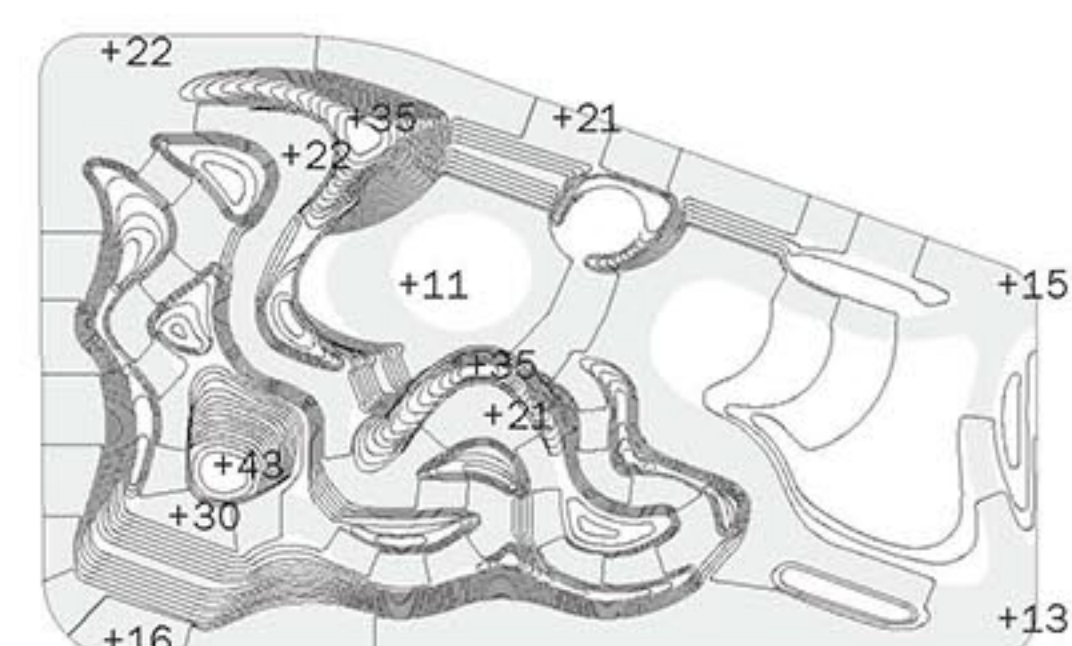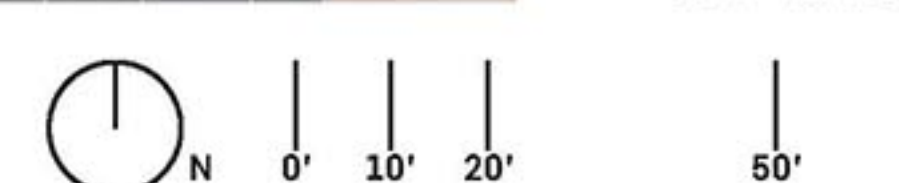


TOPOGRAPHY

- All Paths max 4.9% Slope
- 32' Total Elevational Range

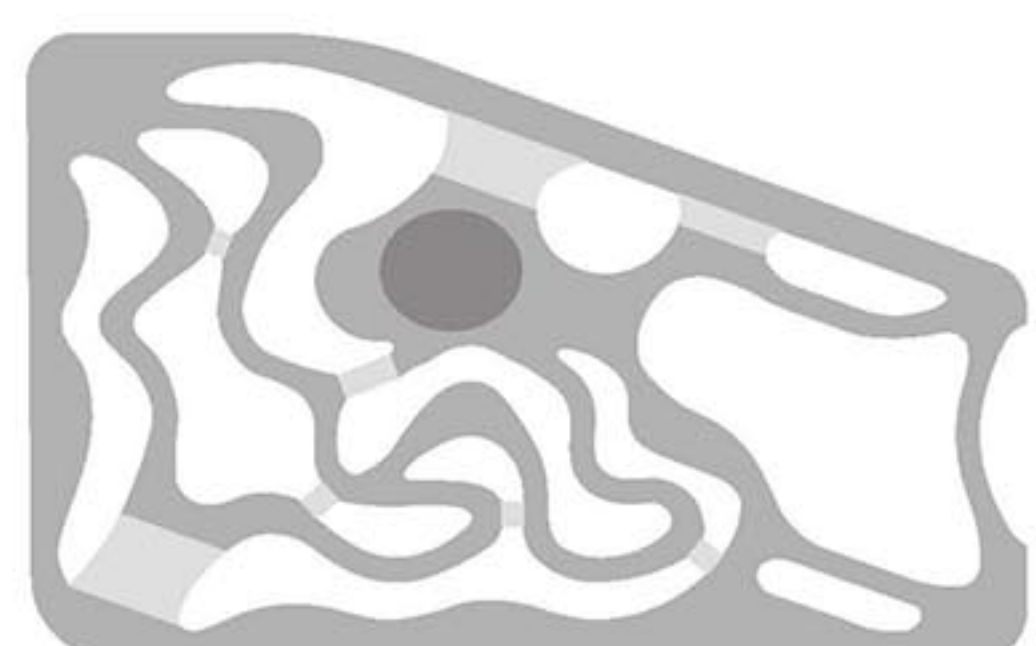


CIRCULATION

- Recycled Granite Stairs
- Granite Slab Pavement
- Granular Pavement

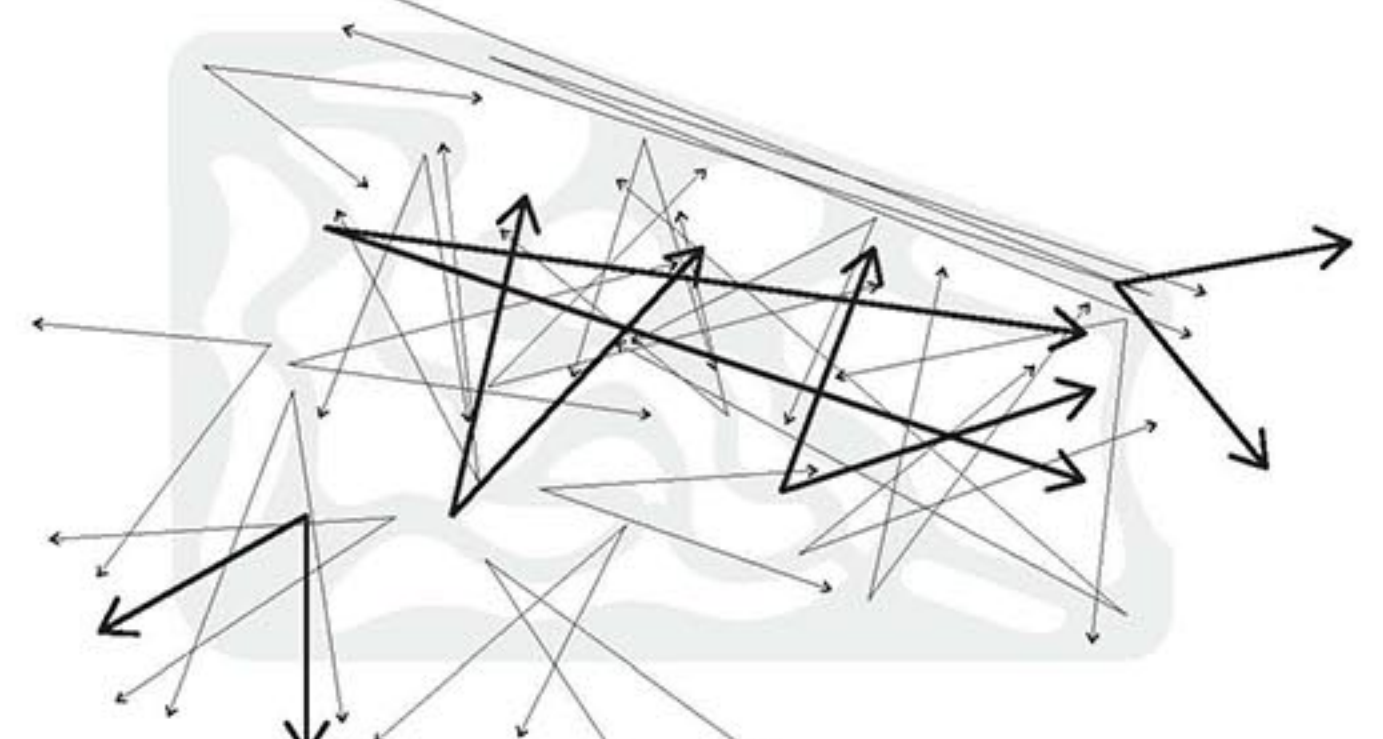


VIEWSHEDS

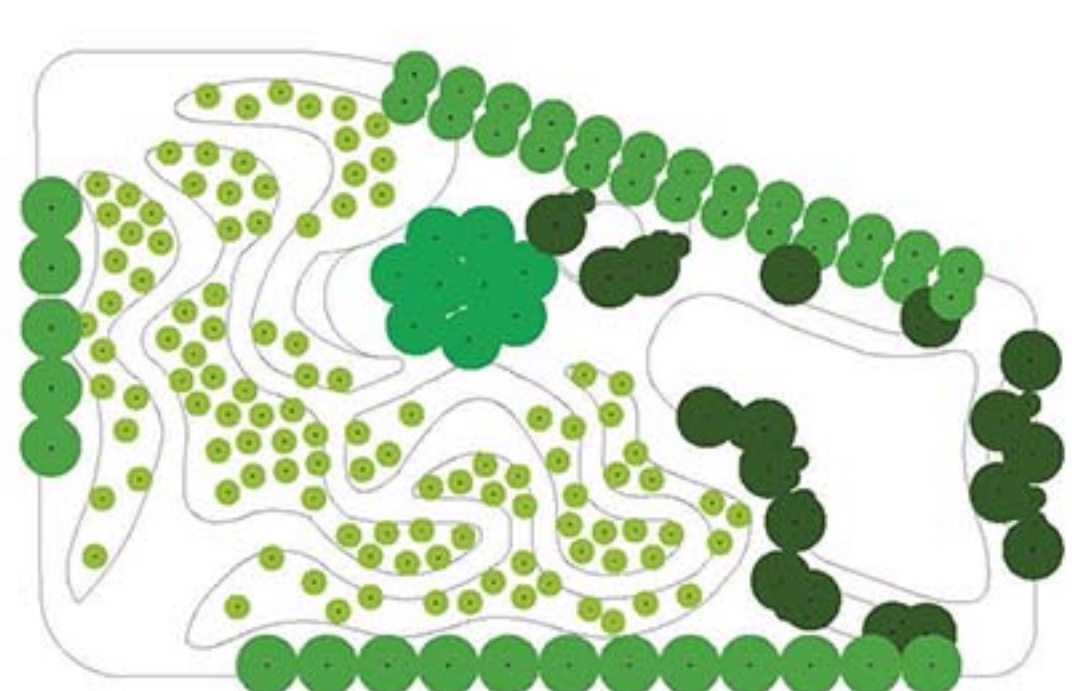


TREE PLANTING

- Columnar Memorial Tree
- Perimeter Canopy Trees
- Doughboy Plaza Bosque
- Native Woodland Tree + Understory


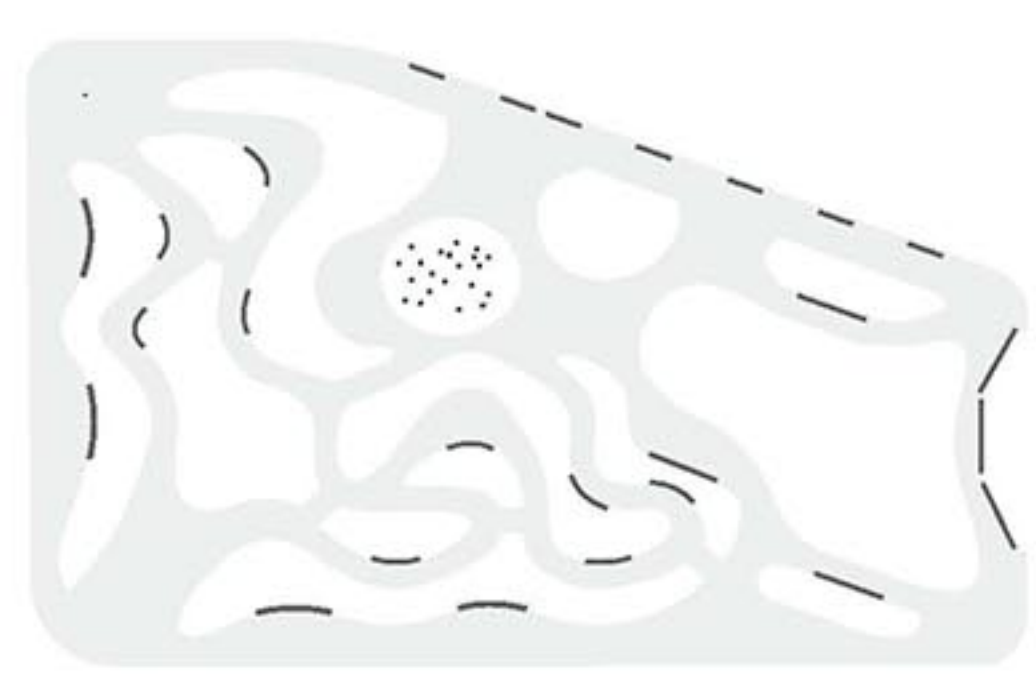


SEATING

- Wooden Park Benches
- Custom Granite Seat Walls
- Bertio Movable Chairs + Tables

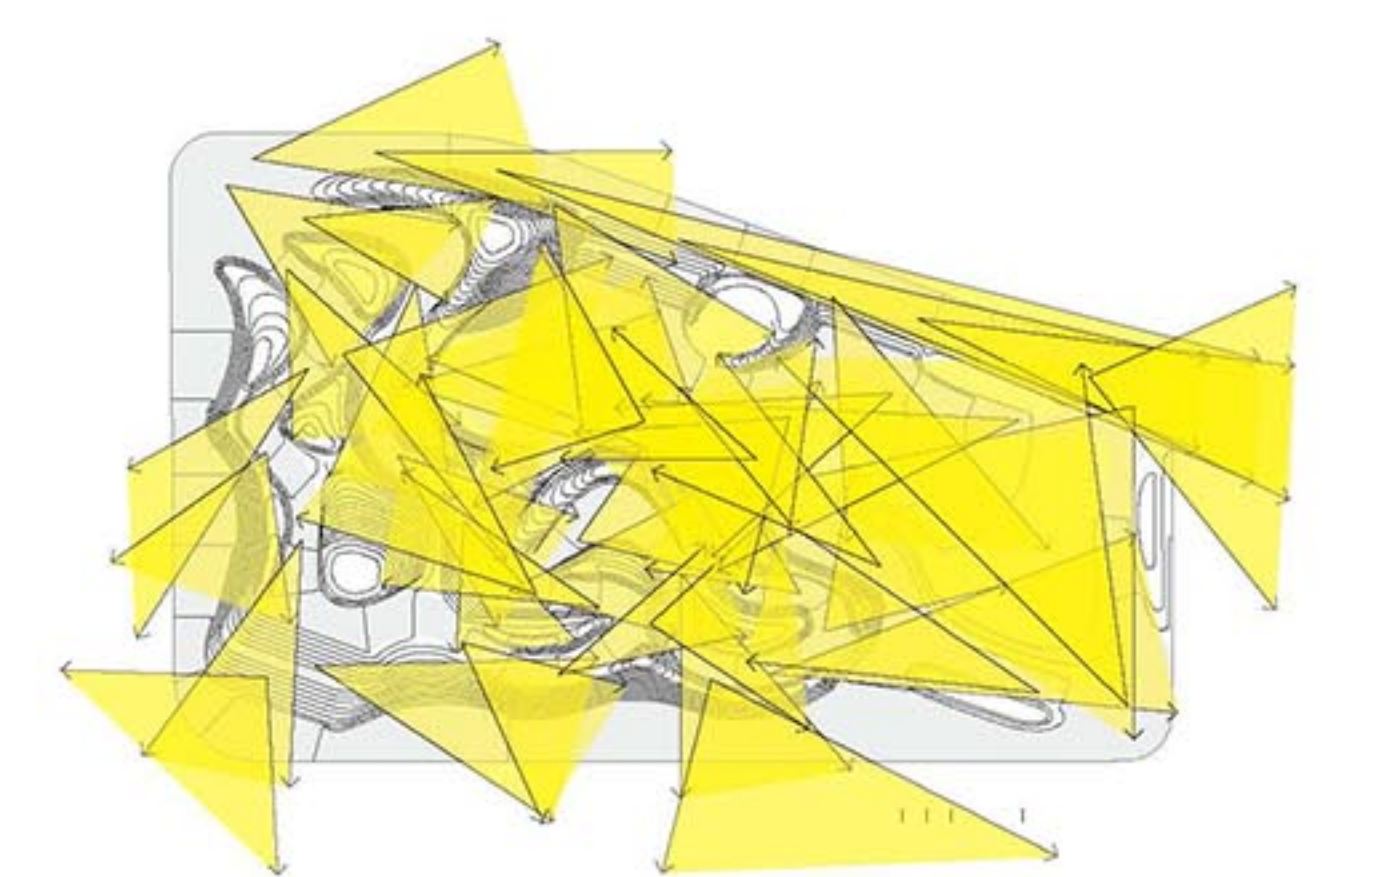


UNFOLDING VIEWS

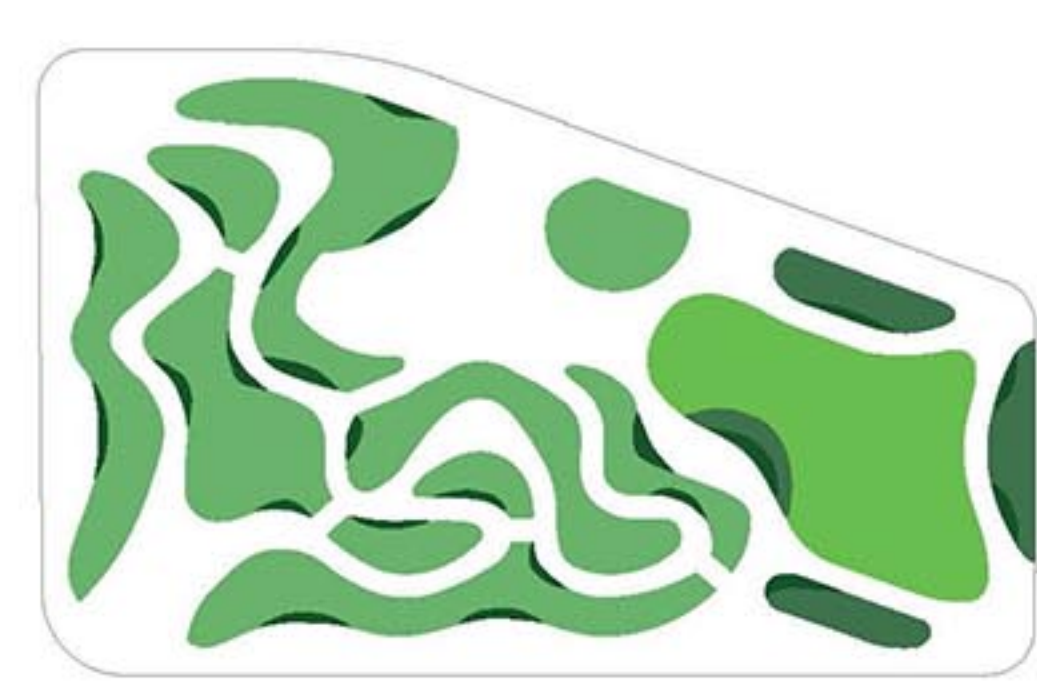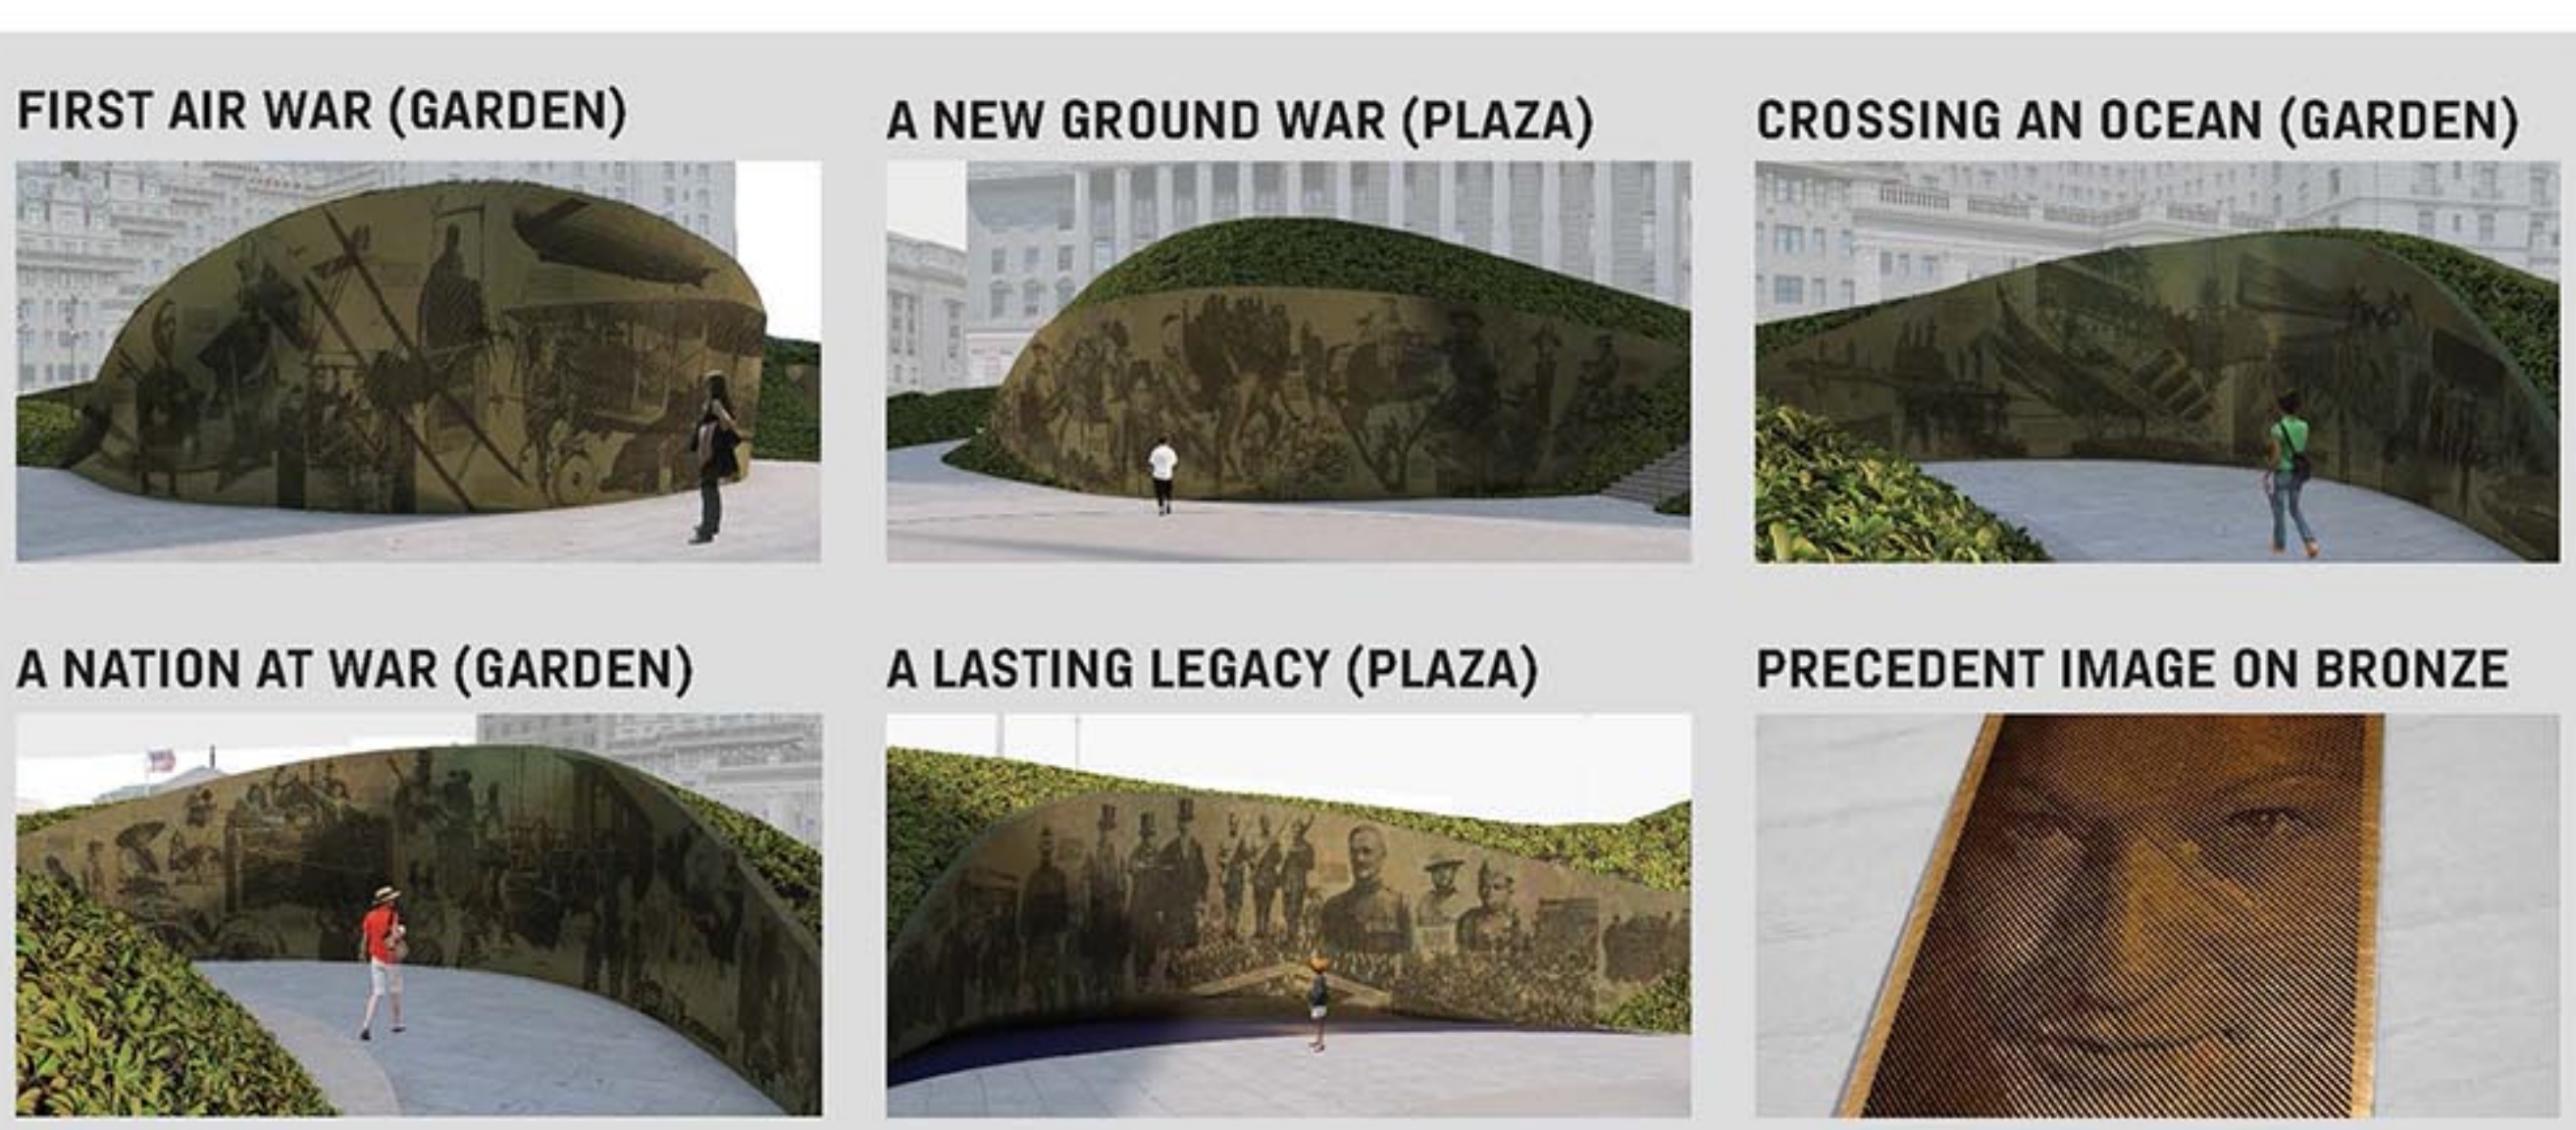


PLANTED SURFACE

- High Performance Lawn
- Low Groundcover Planting
- Native Woodland Planting
- Rain Garden Planting

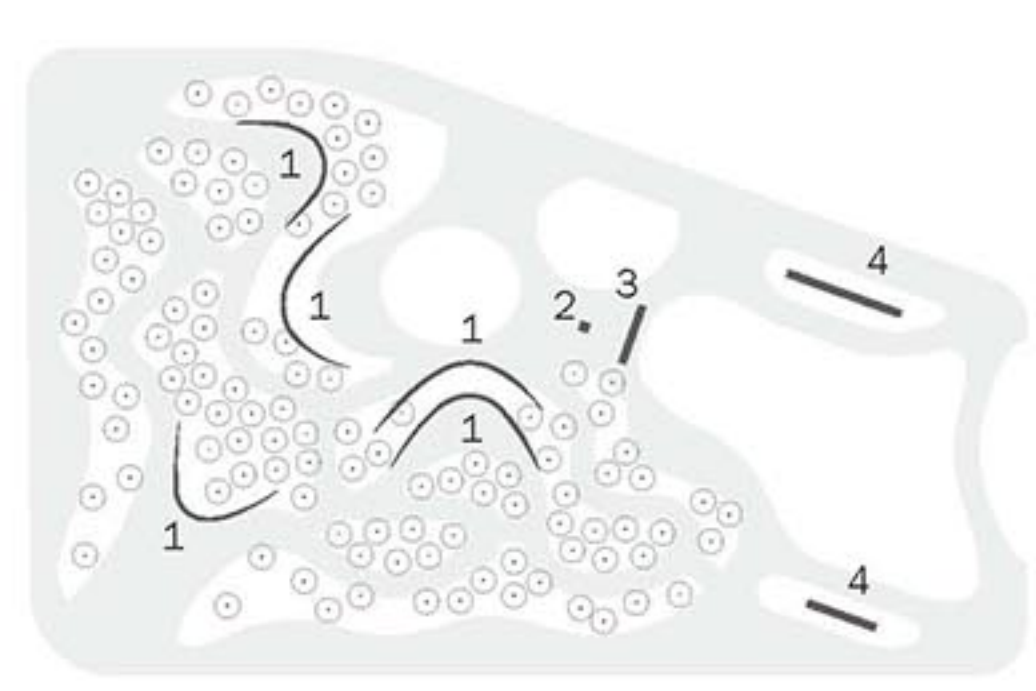

COMMEMORATION

- 1. Bronze Commemorative Walls (5)
- 2. Relocated Pershing Statue (1)
- 3. Relocated Pershing Bench (1)
- 4. Relocated Pershing Walls (2)
- 116 Memorial Trees

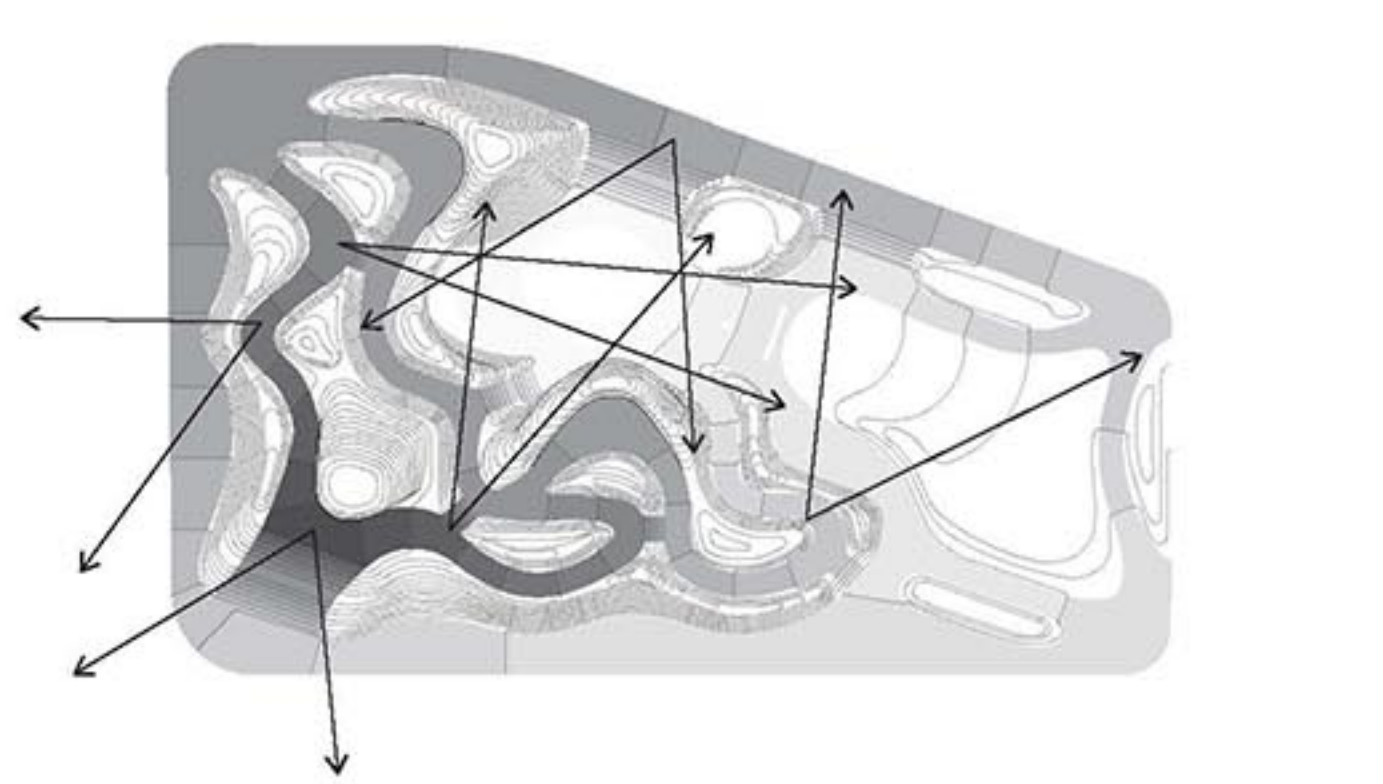

TOPOGRAPHIC PROSPECTS

+11 +30





WASHINGTON MONUMENT PROSPECT




CAPITOL PROMENADE




WASHINGTON MONUMENT PROSPECT



DOUGHBOY PLAZA

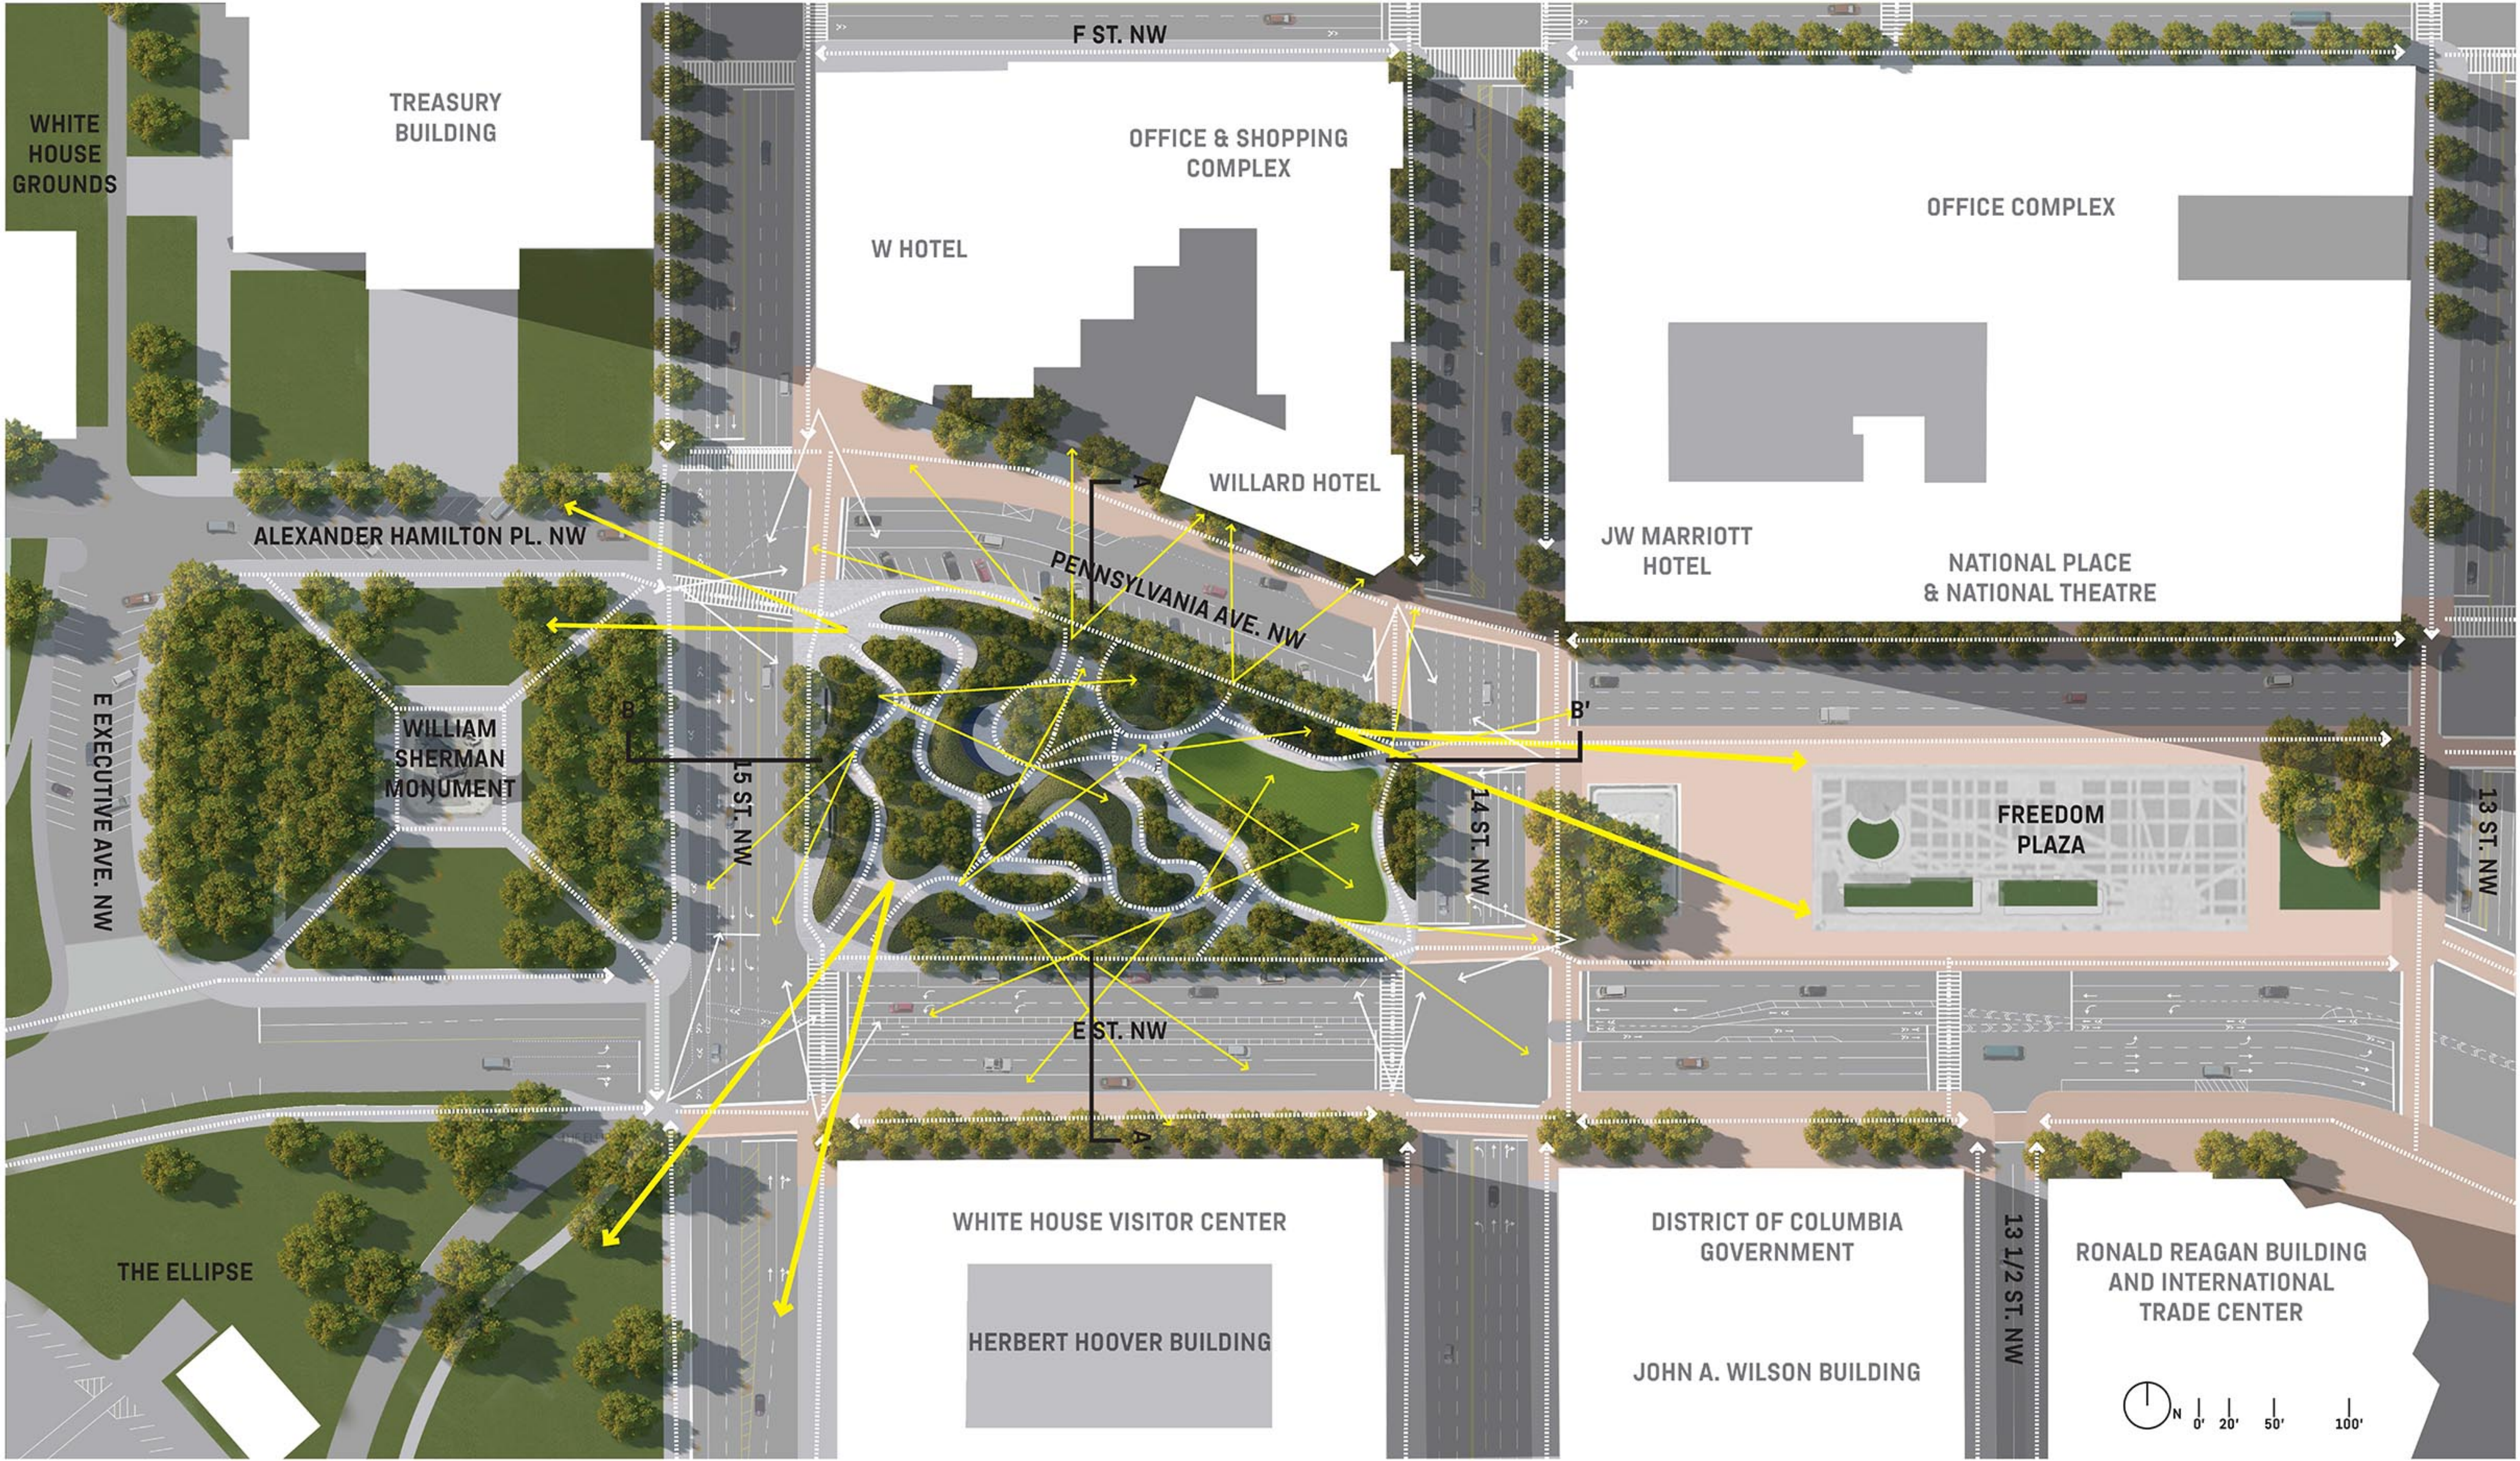

SECTION A: NORTH - SOUTH

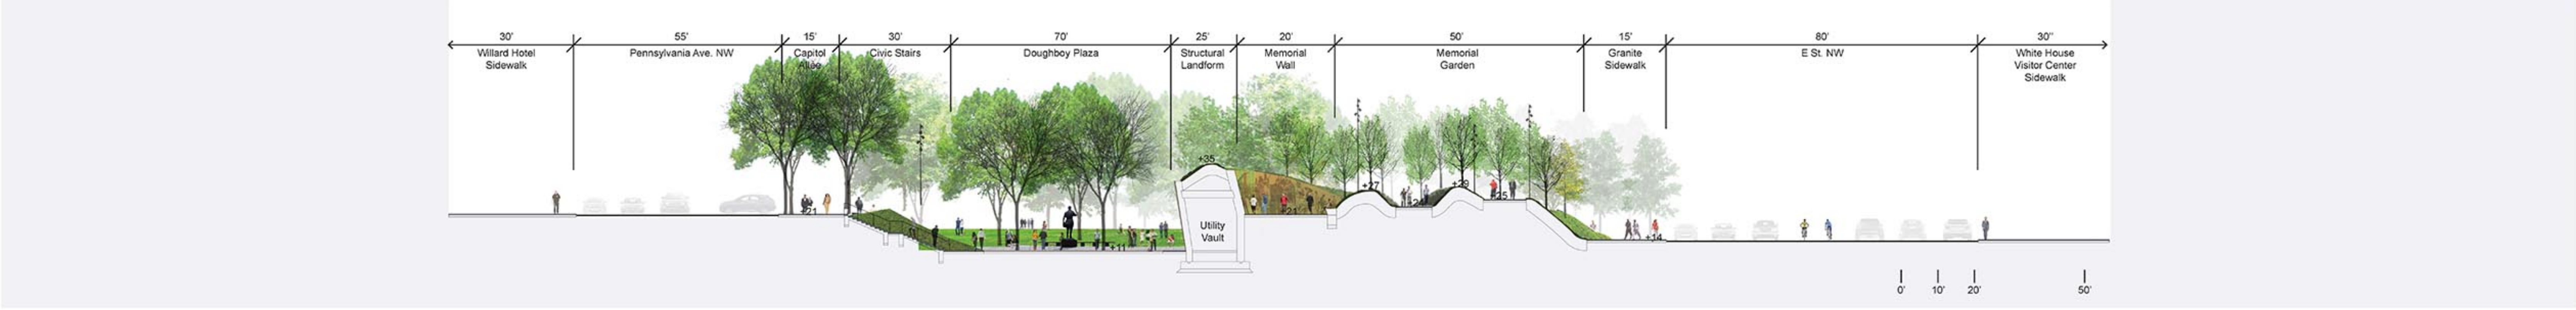

SECTION B: EAST - WEST

