




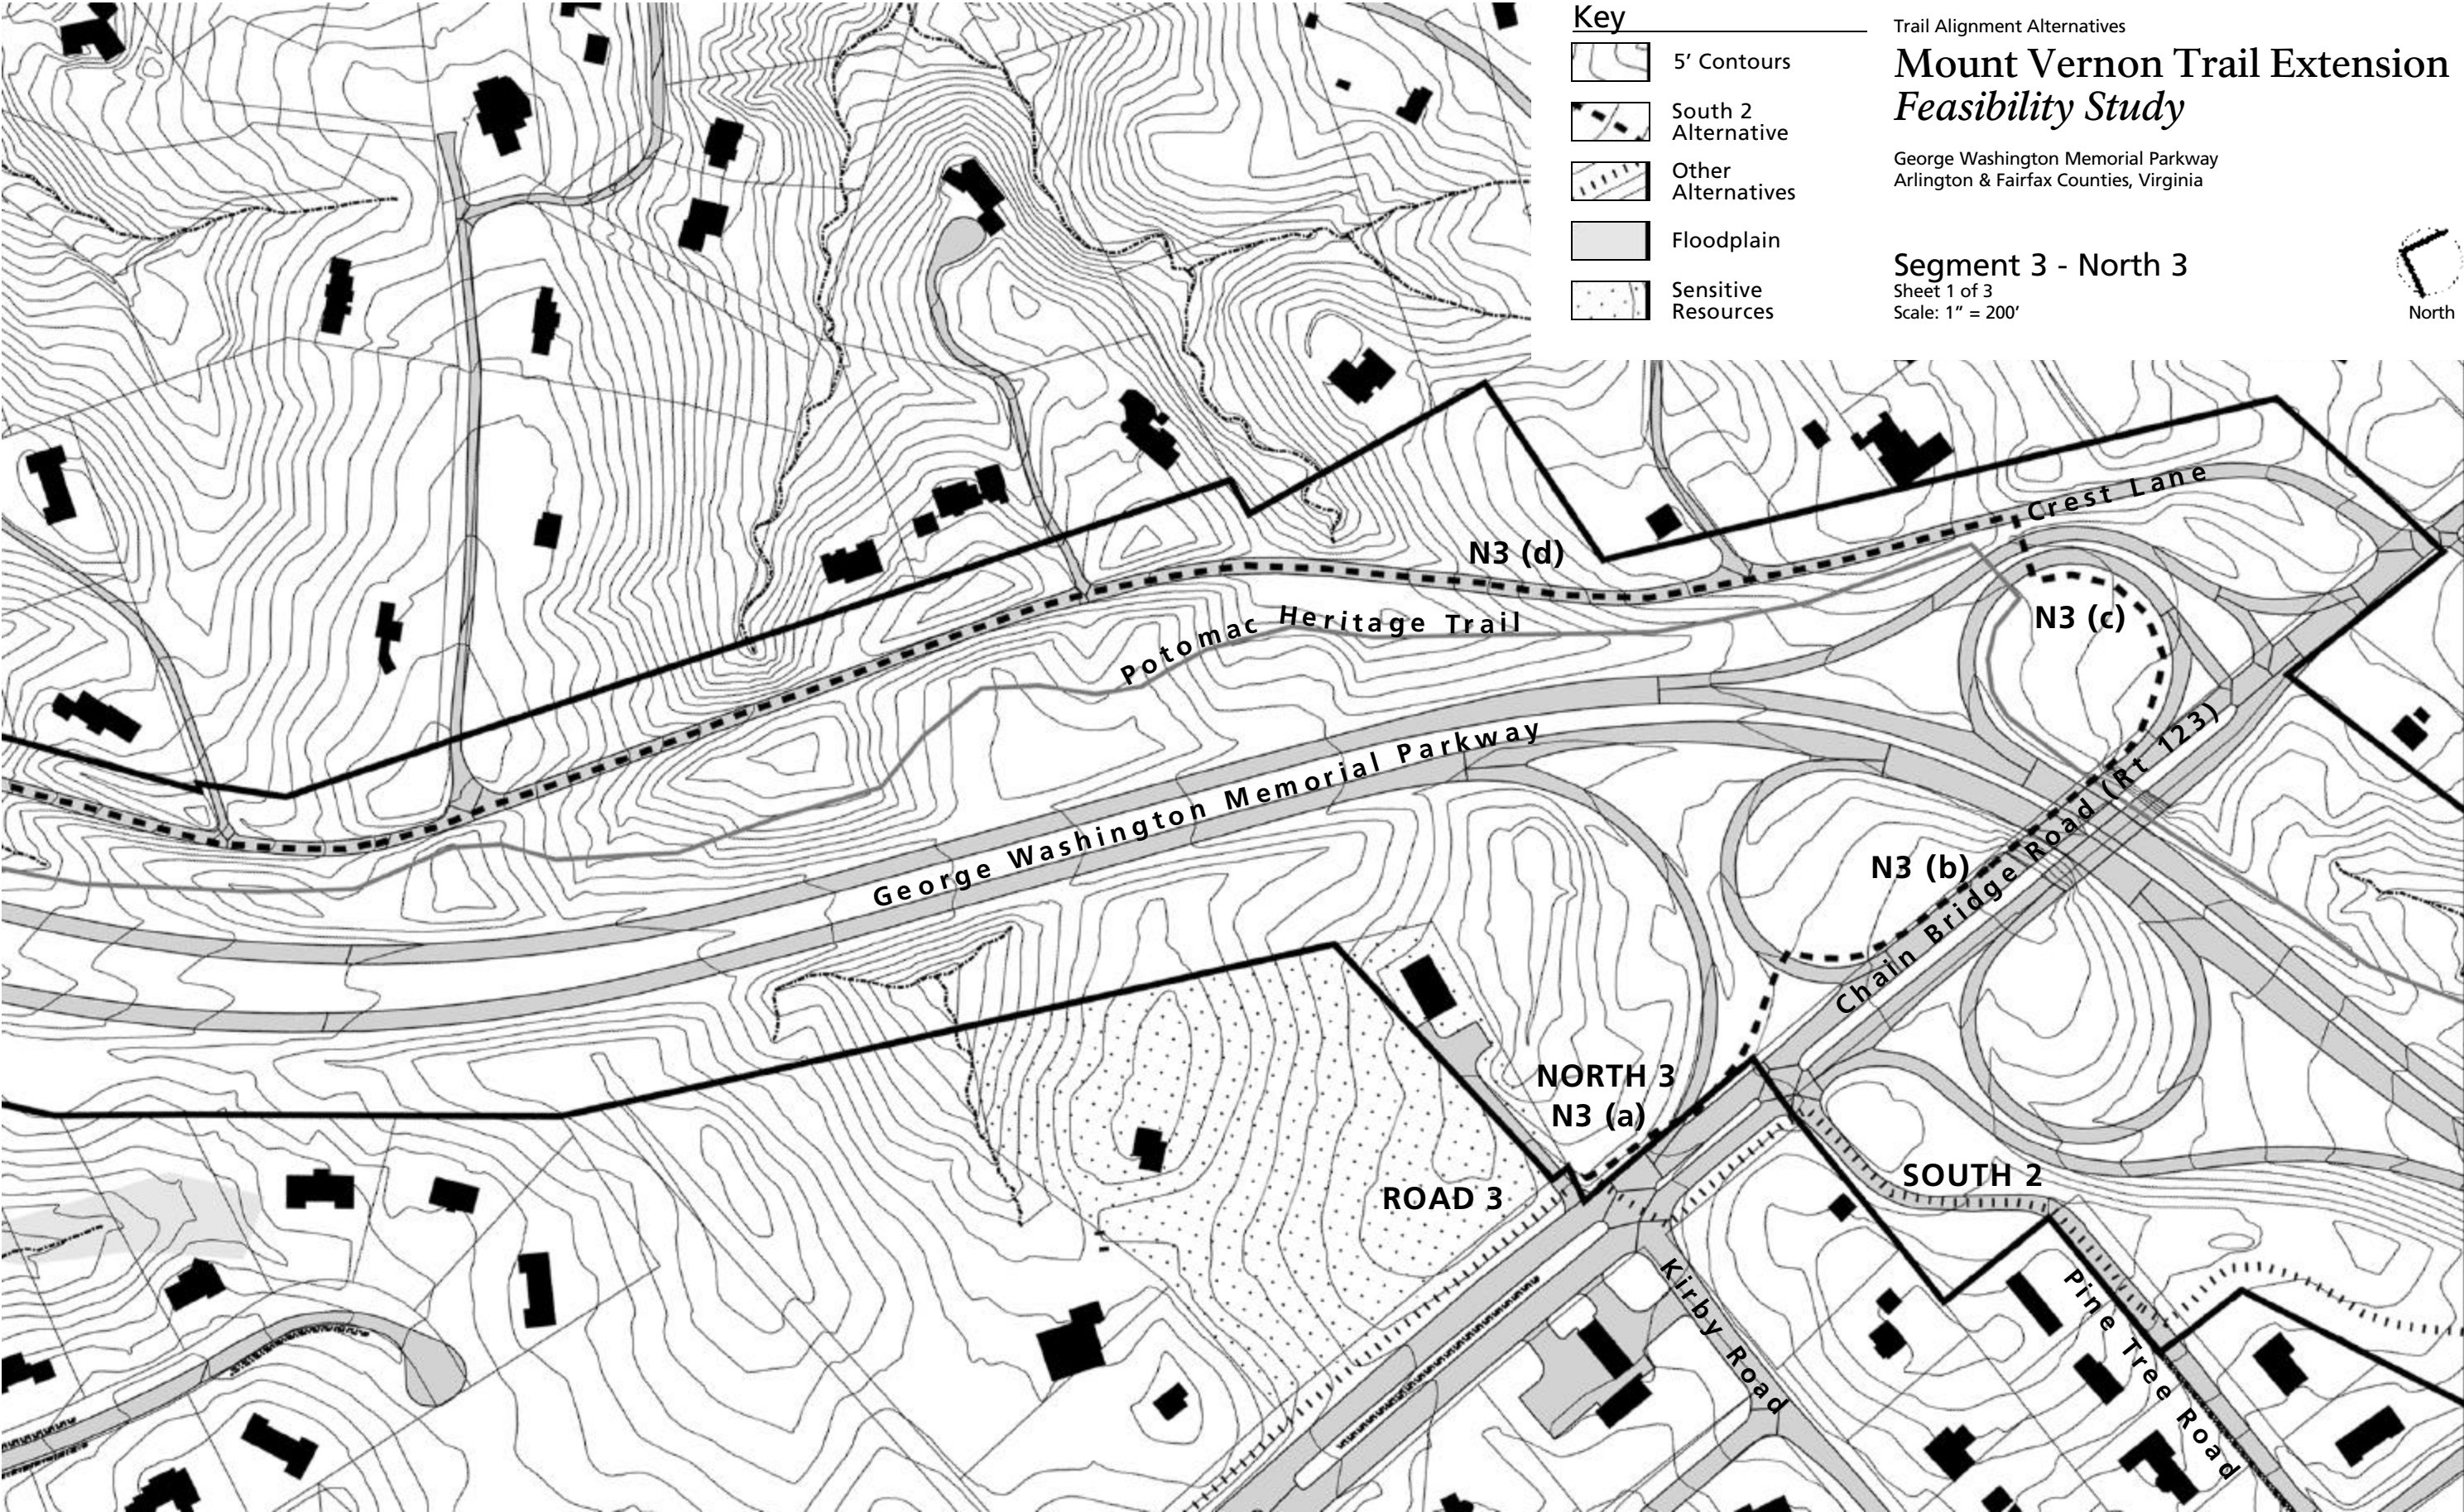

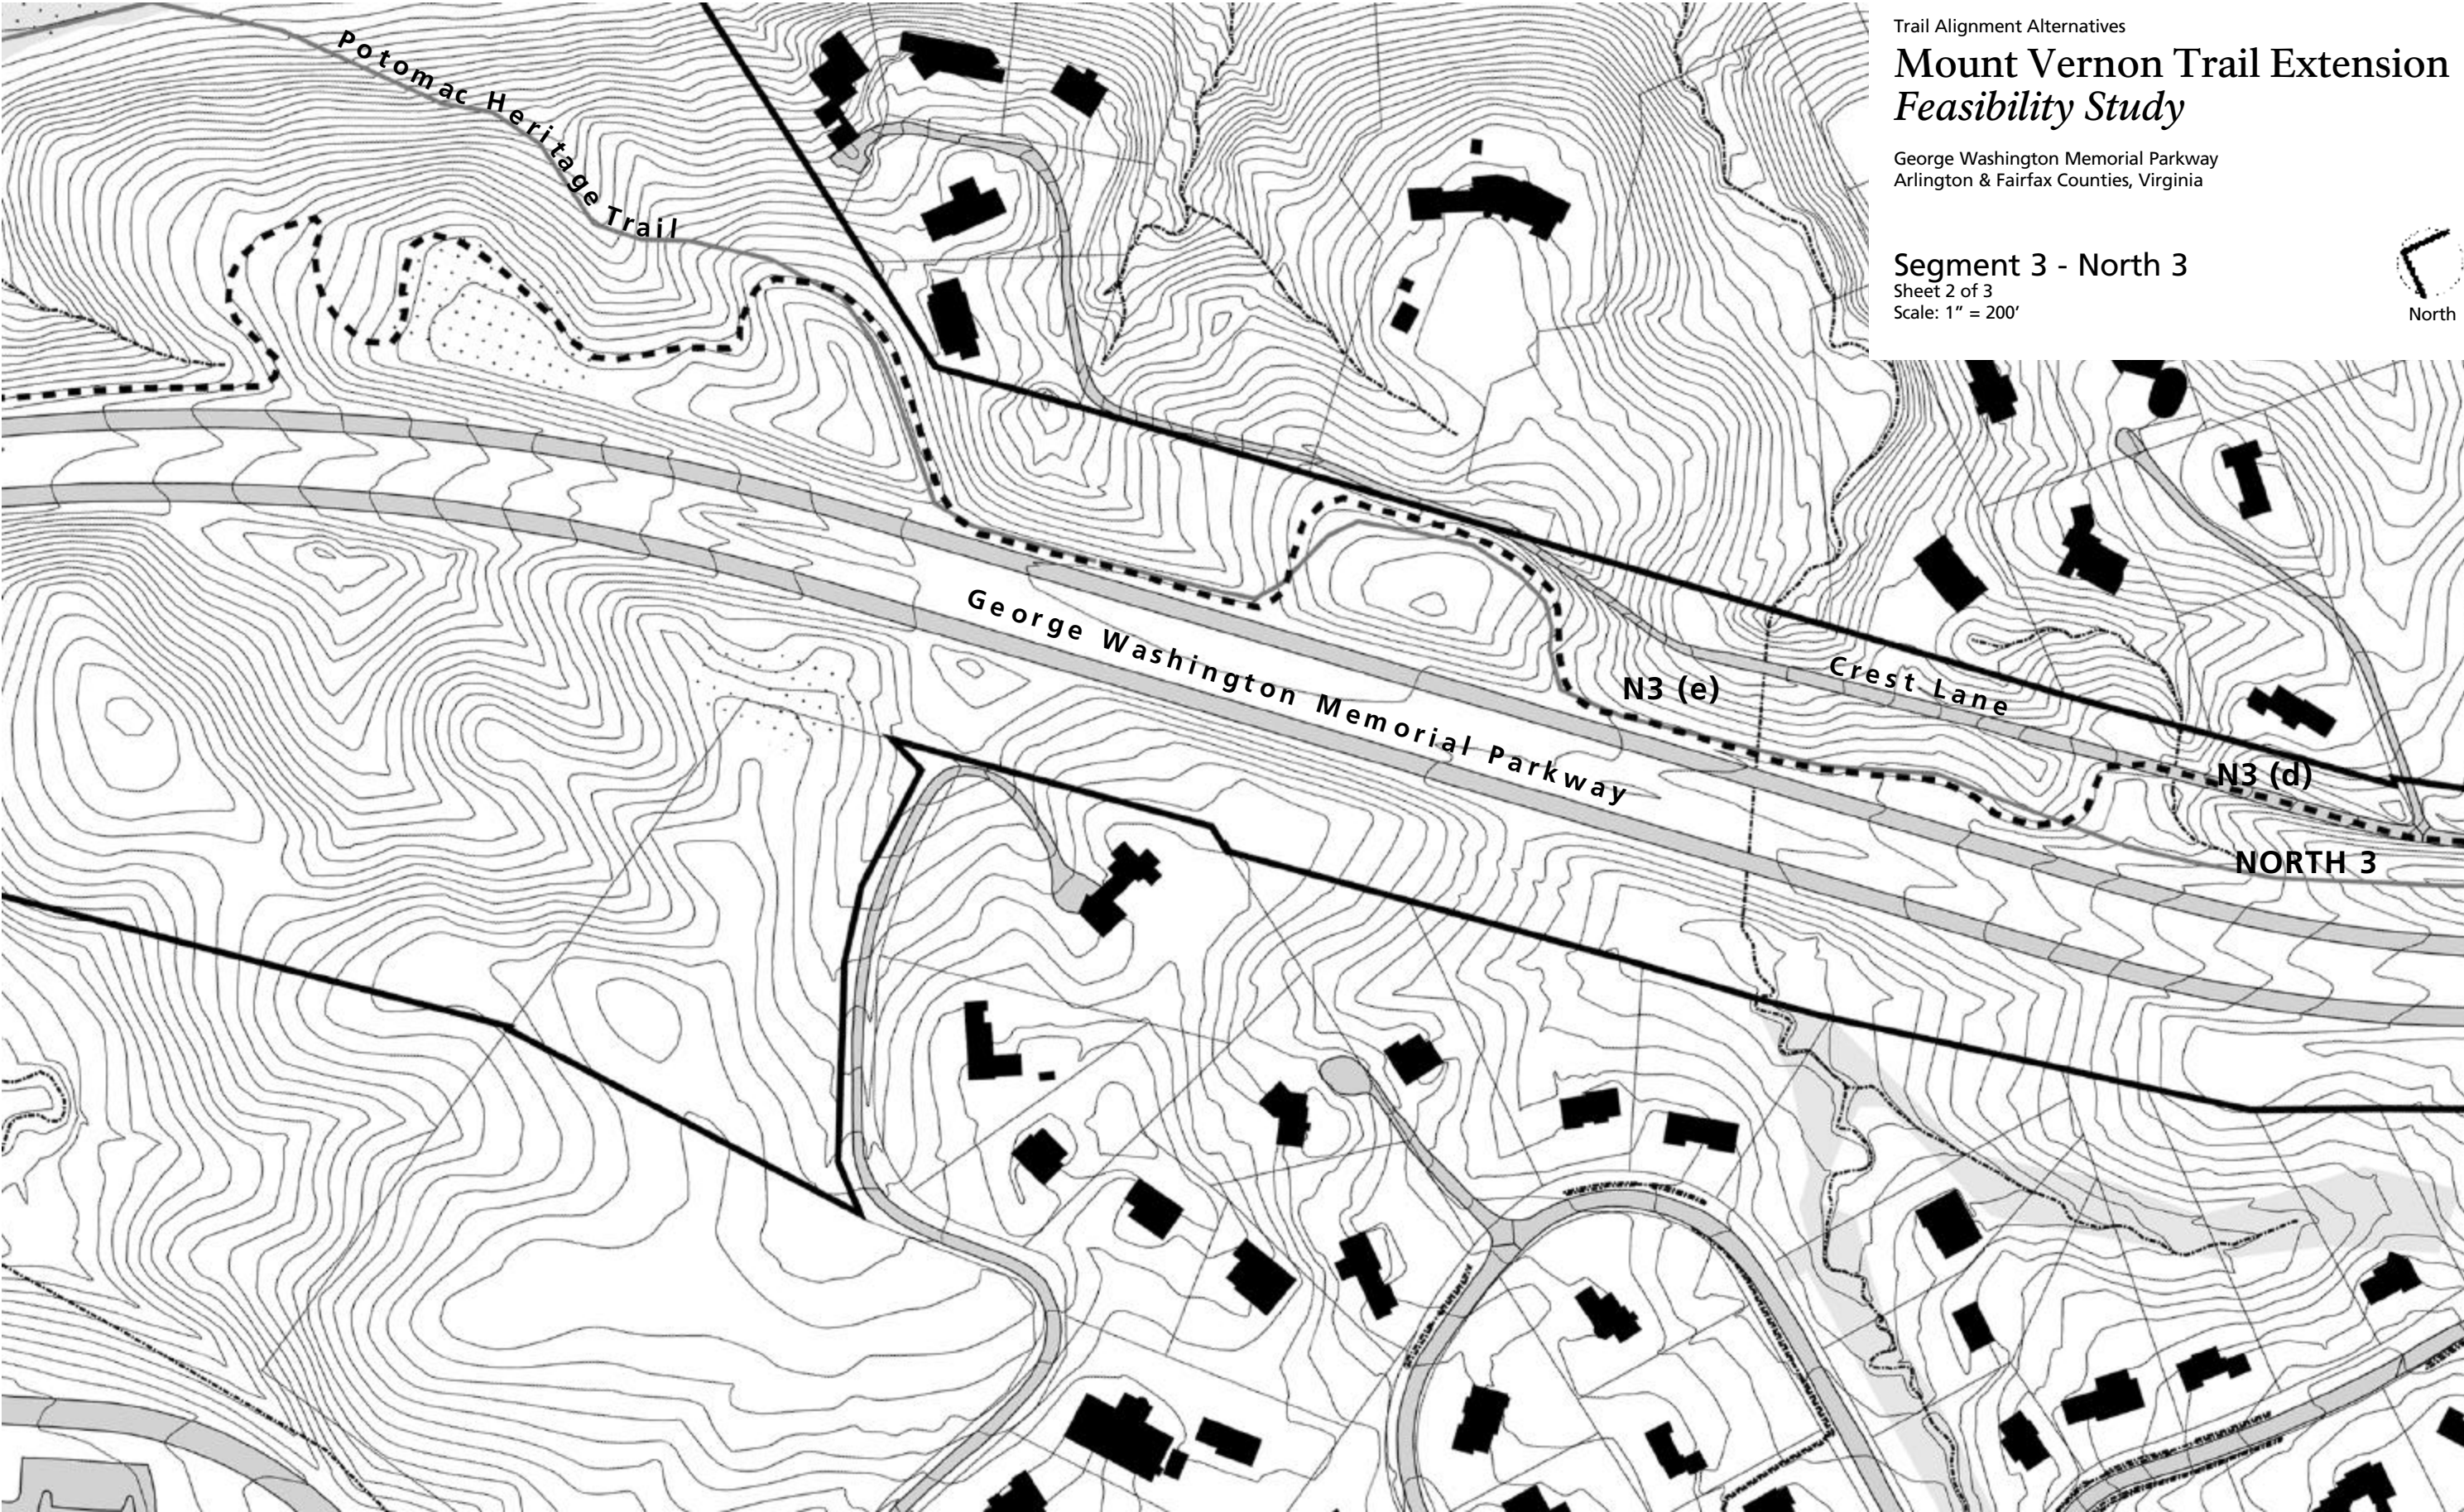

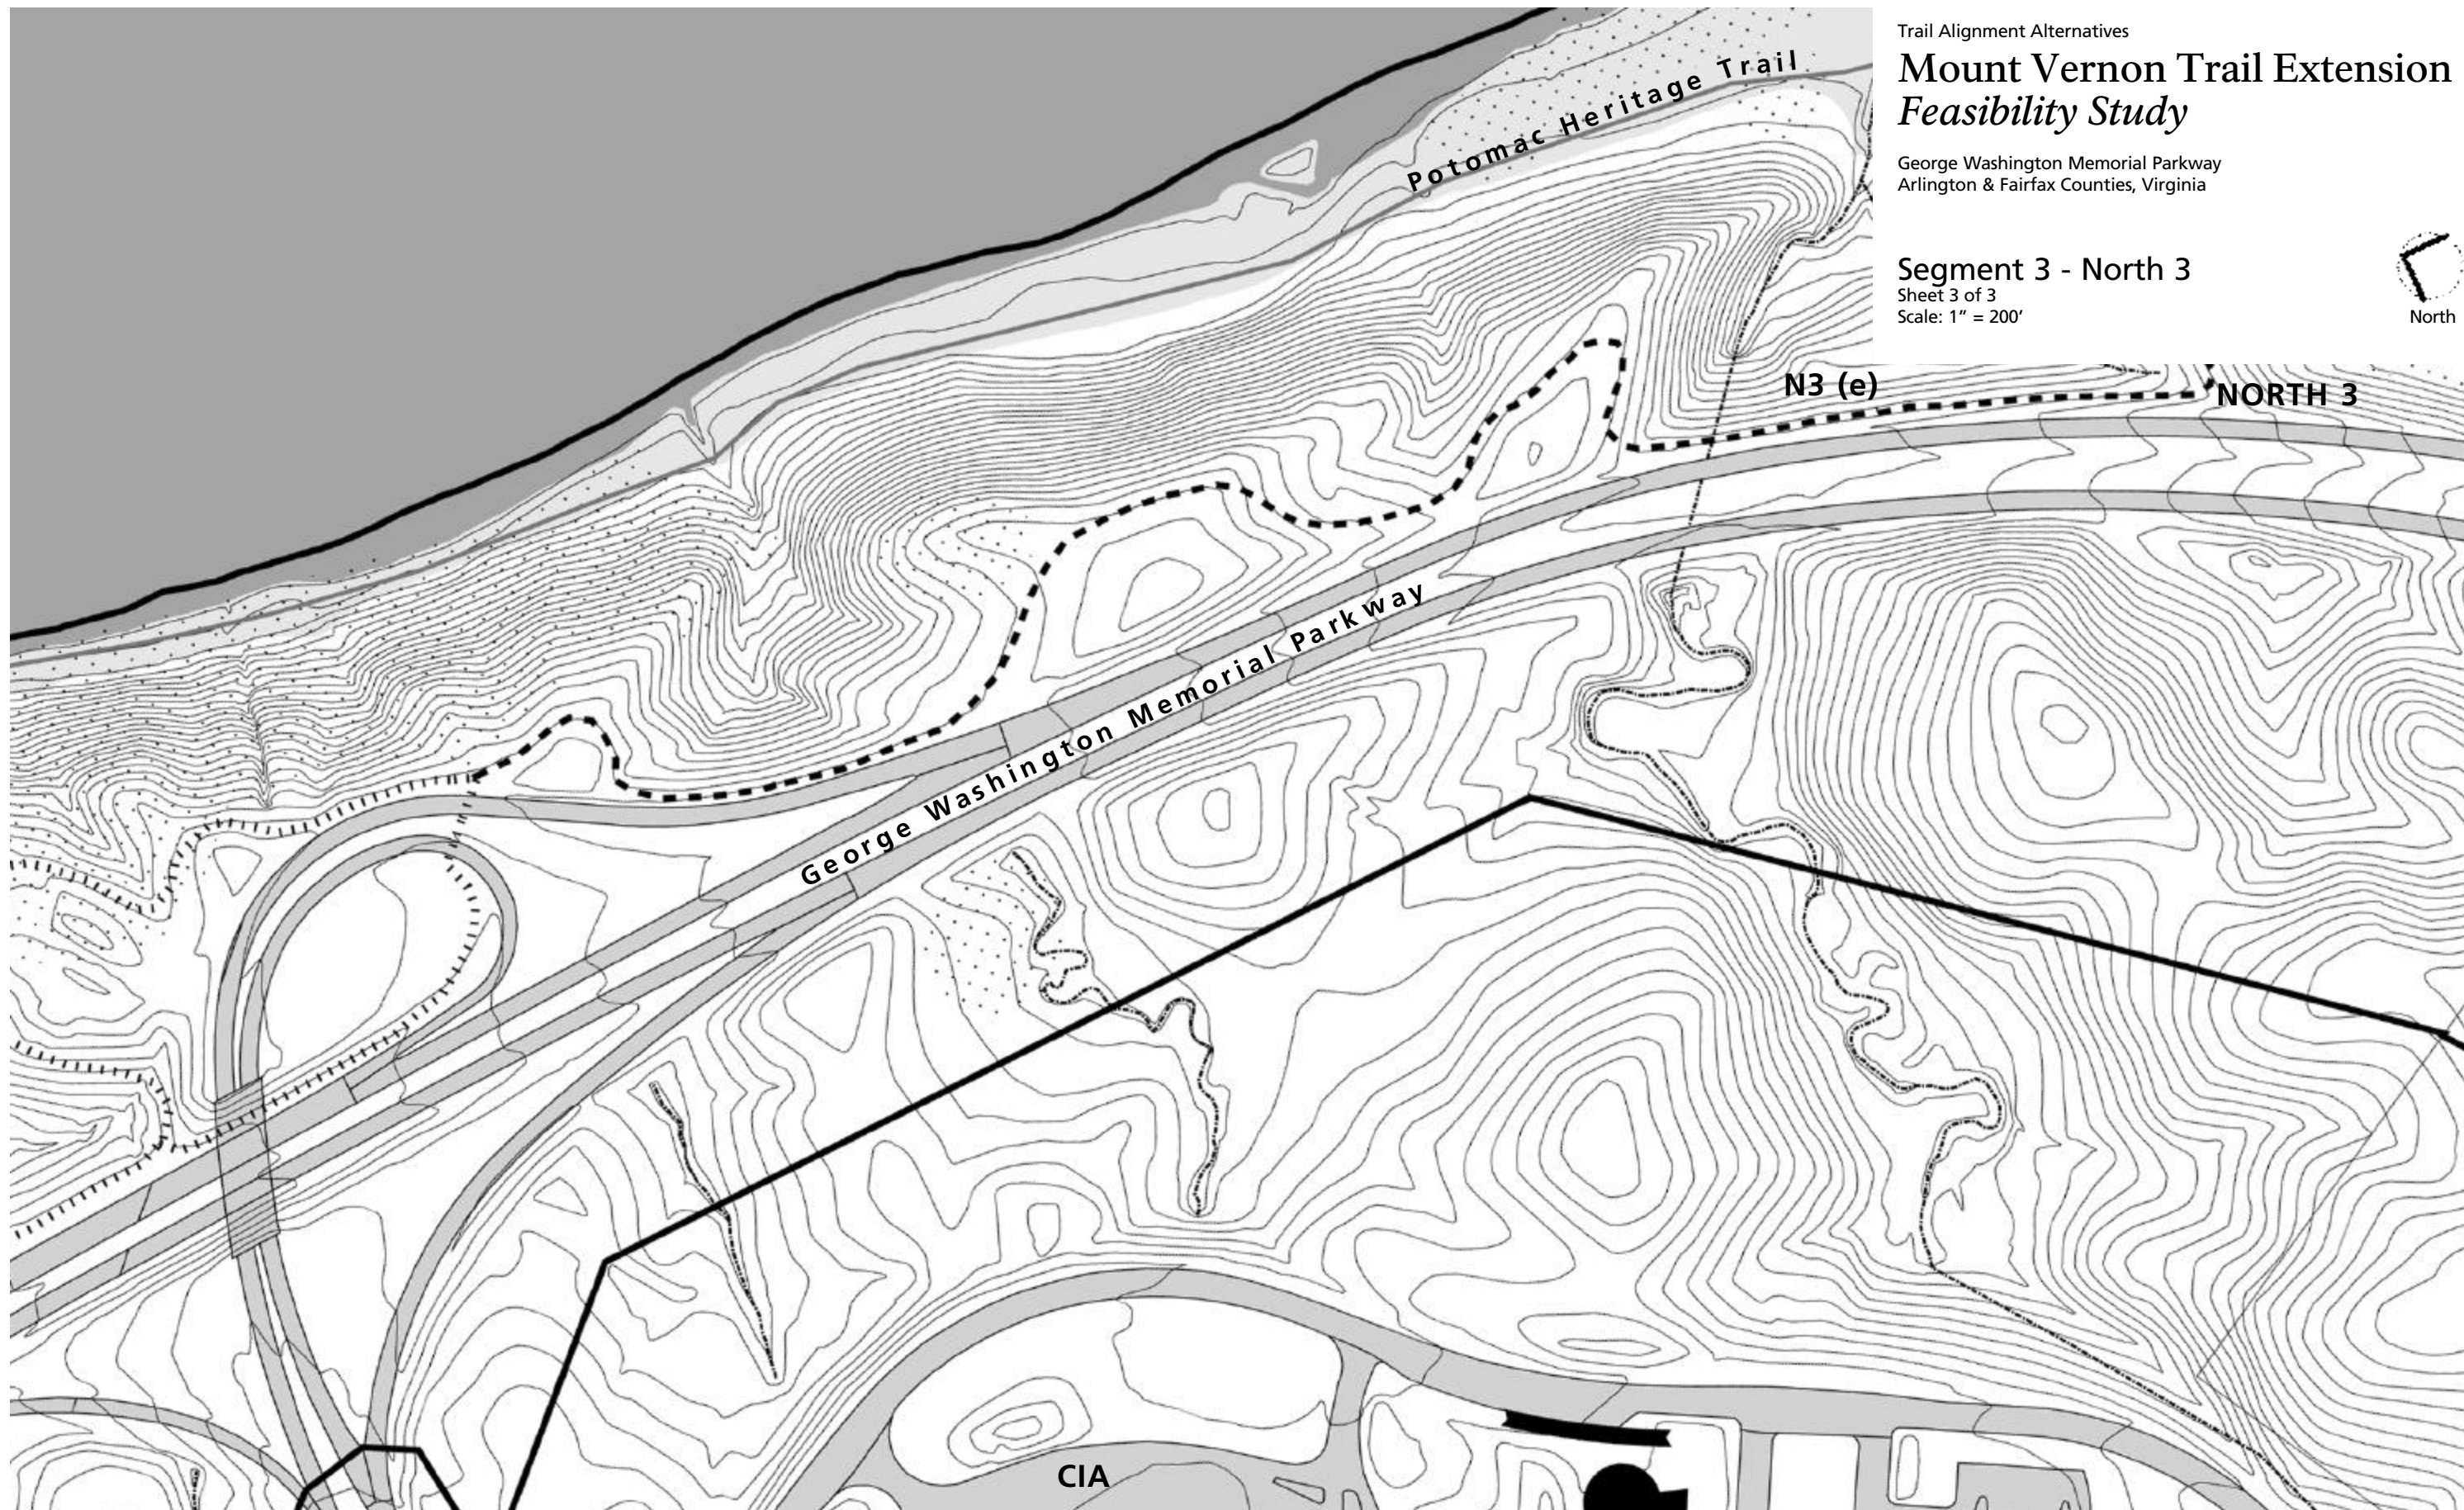

Trail Alignment Alternatives

Mount Vernon Trail Extension *Feasibility Study*


George Washington Memorial Parkway
Arlington & Fairfax Counties, Virginia


Segment 3 - North 3

Sheet 3 of 3
Scale: 1" = 200'



North

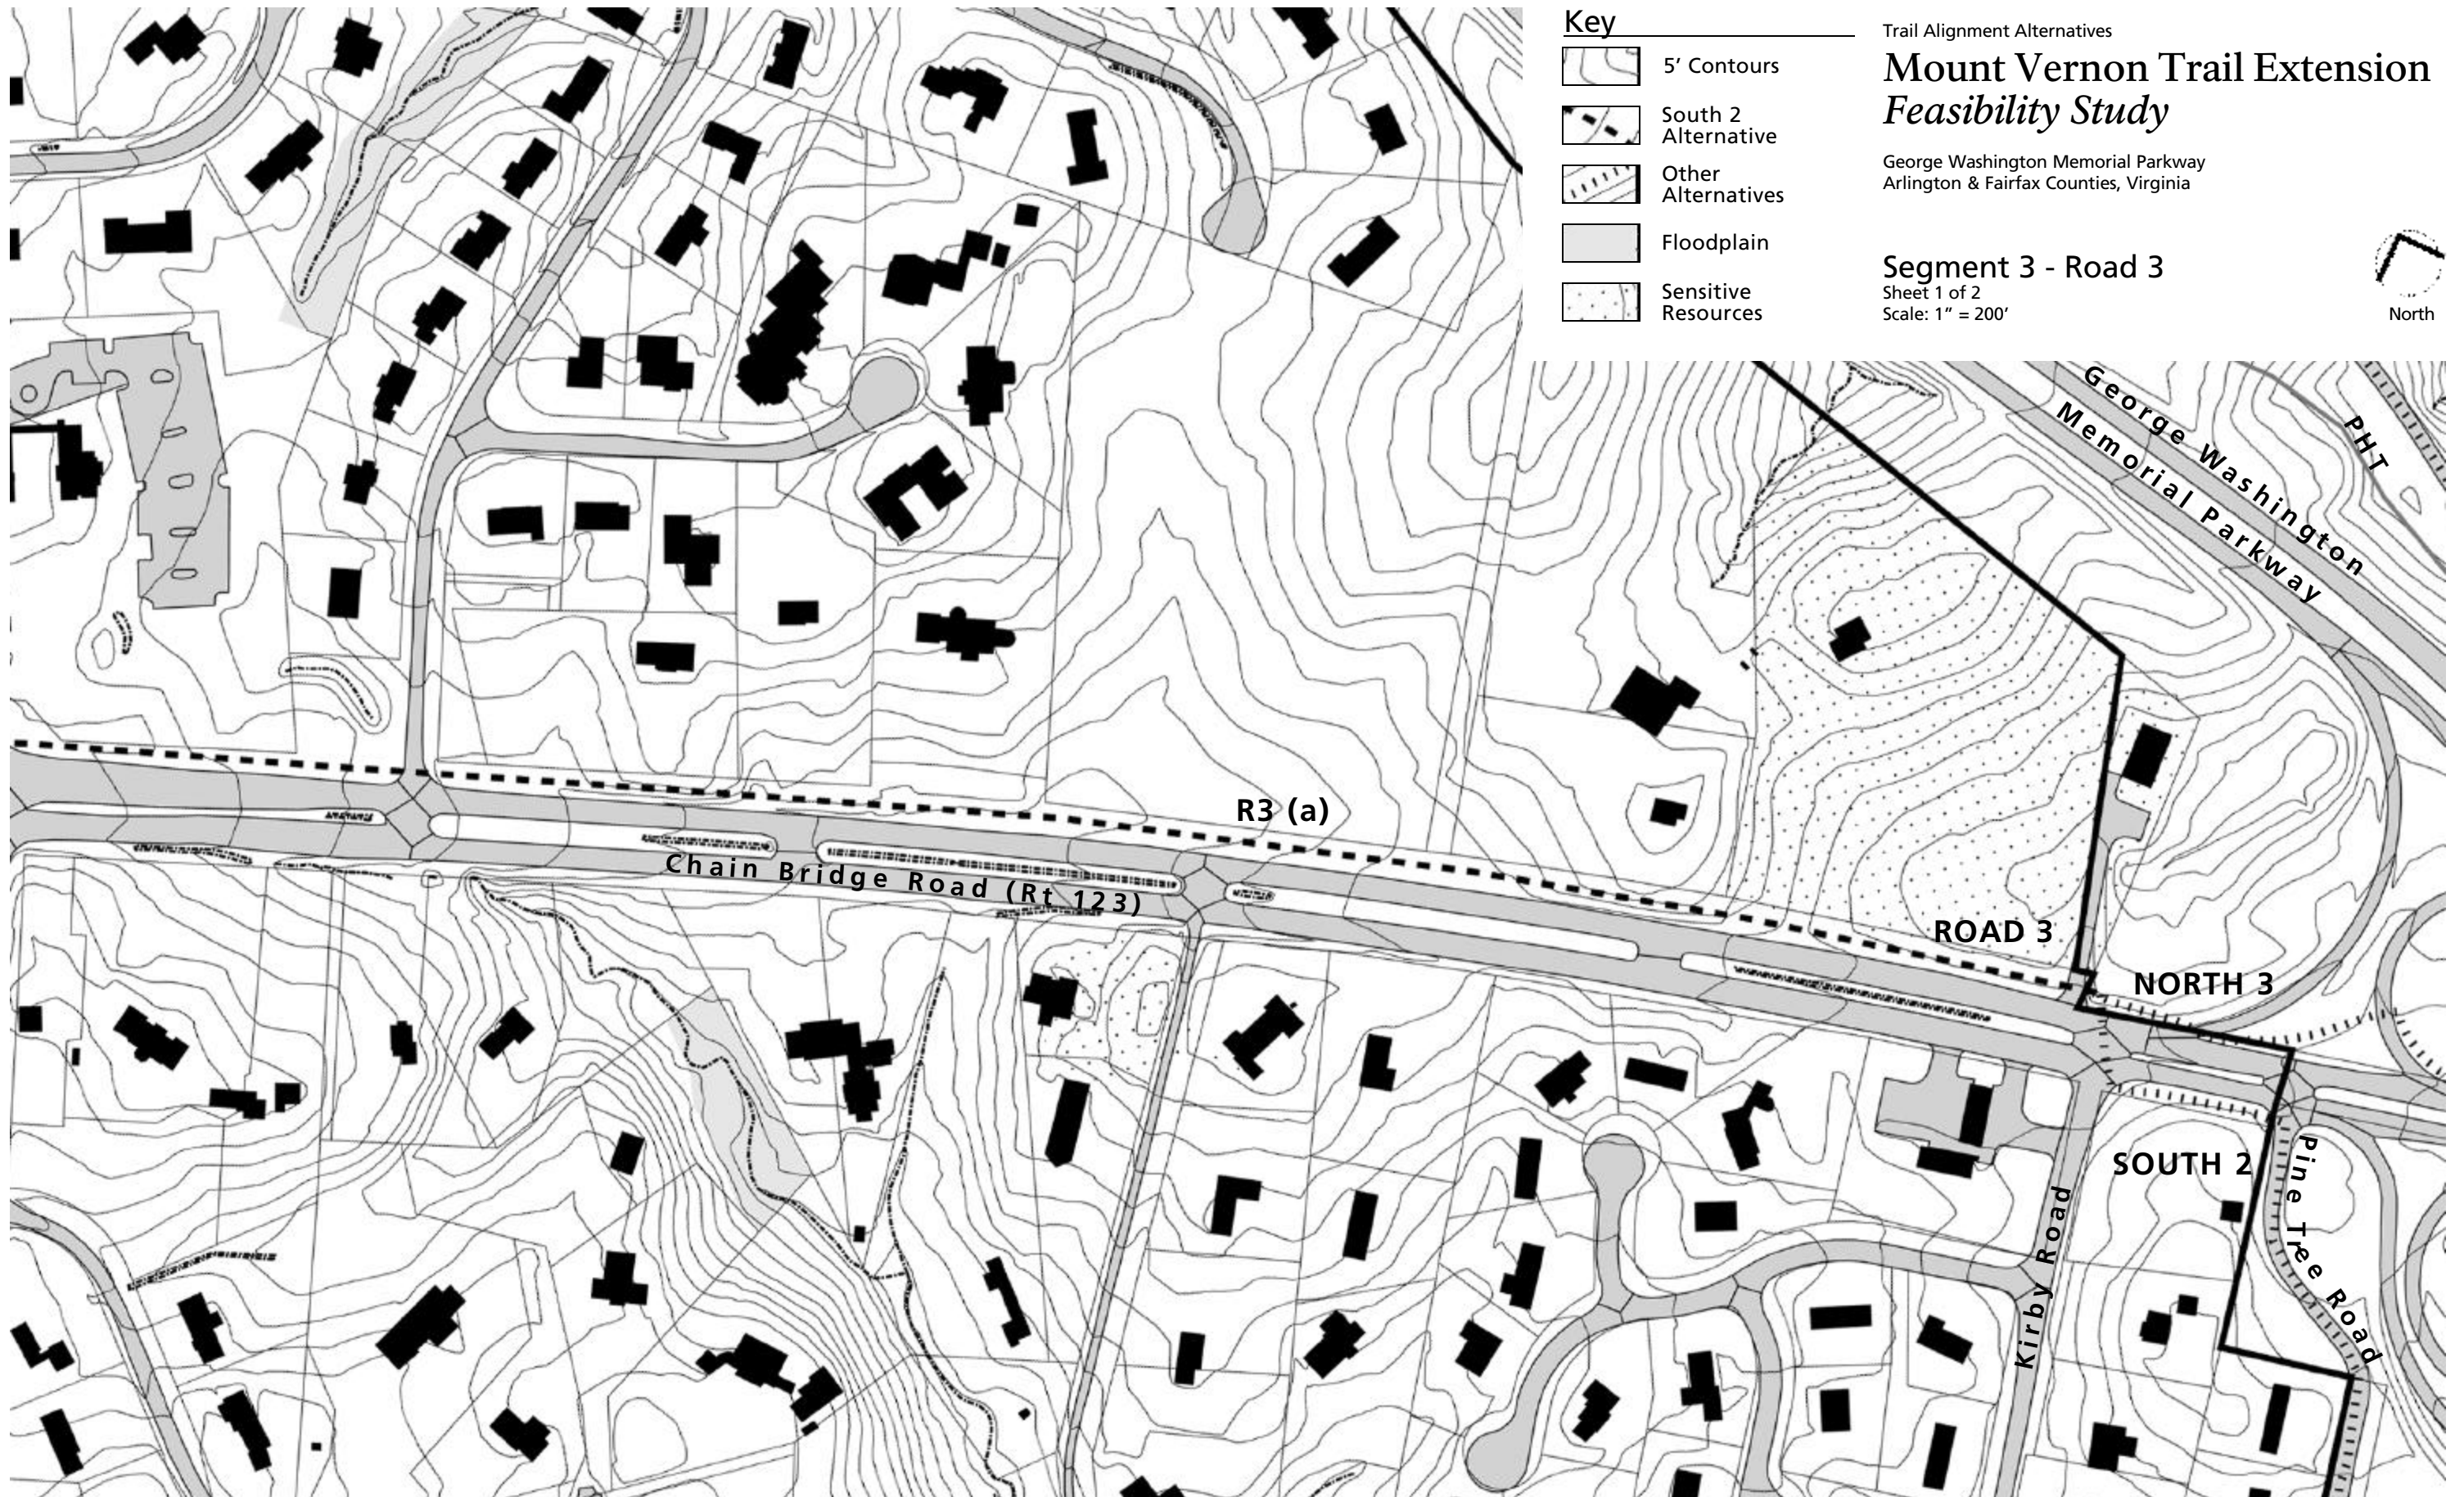

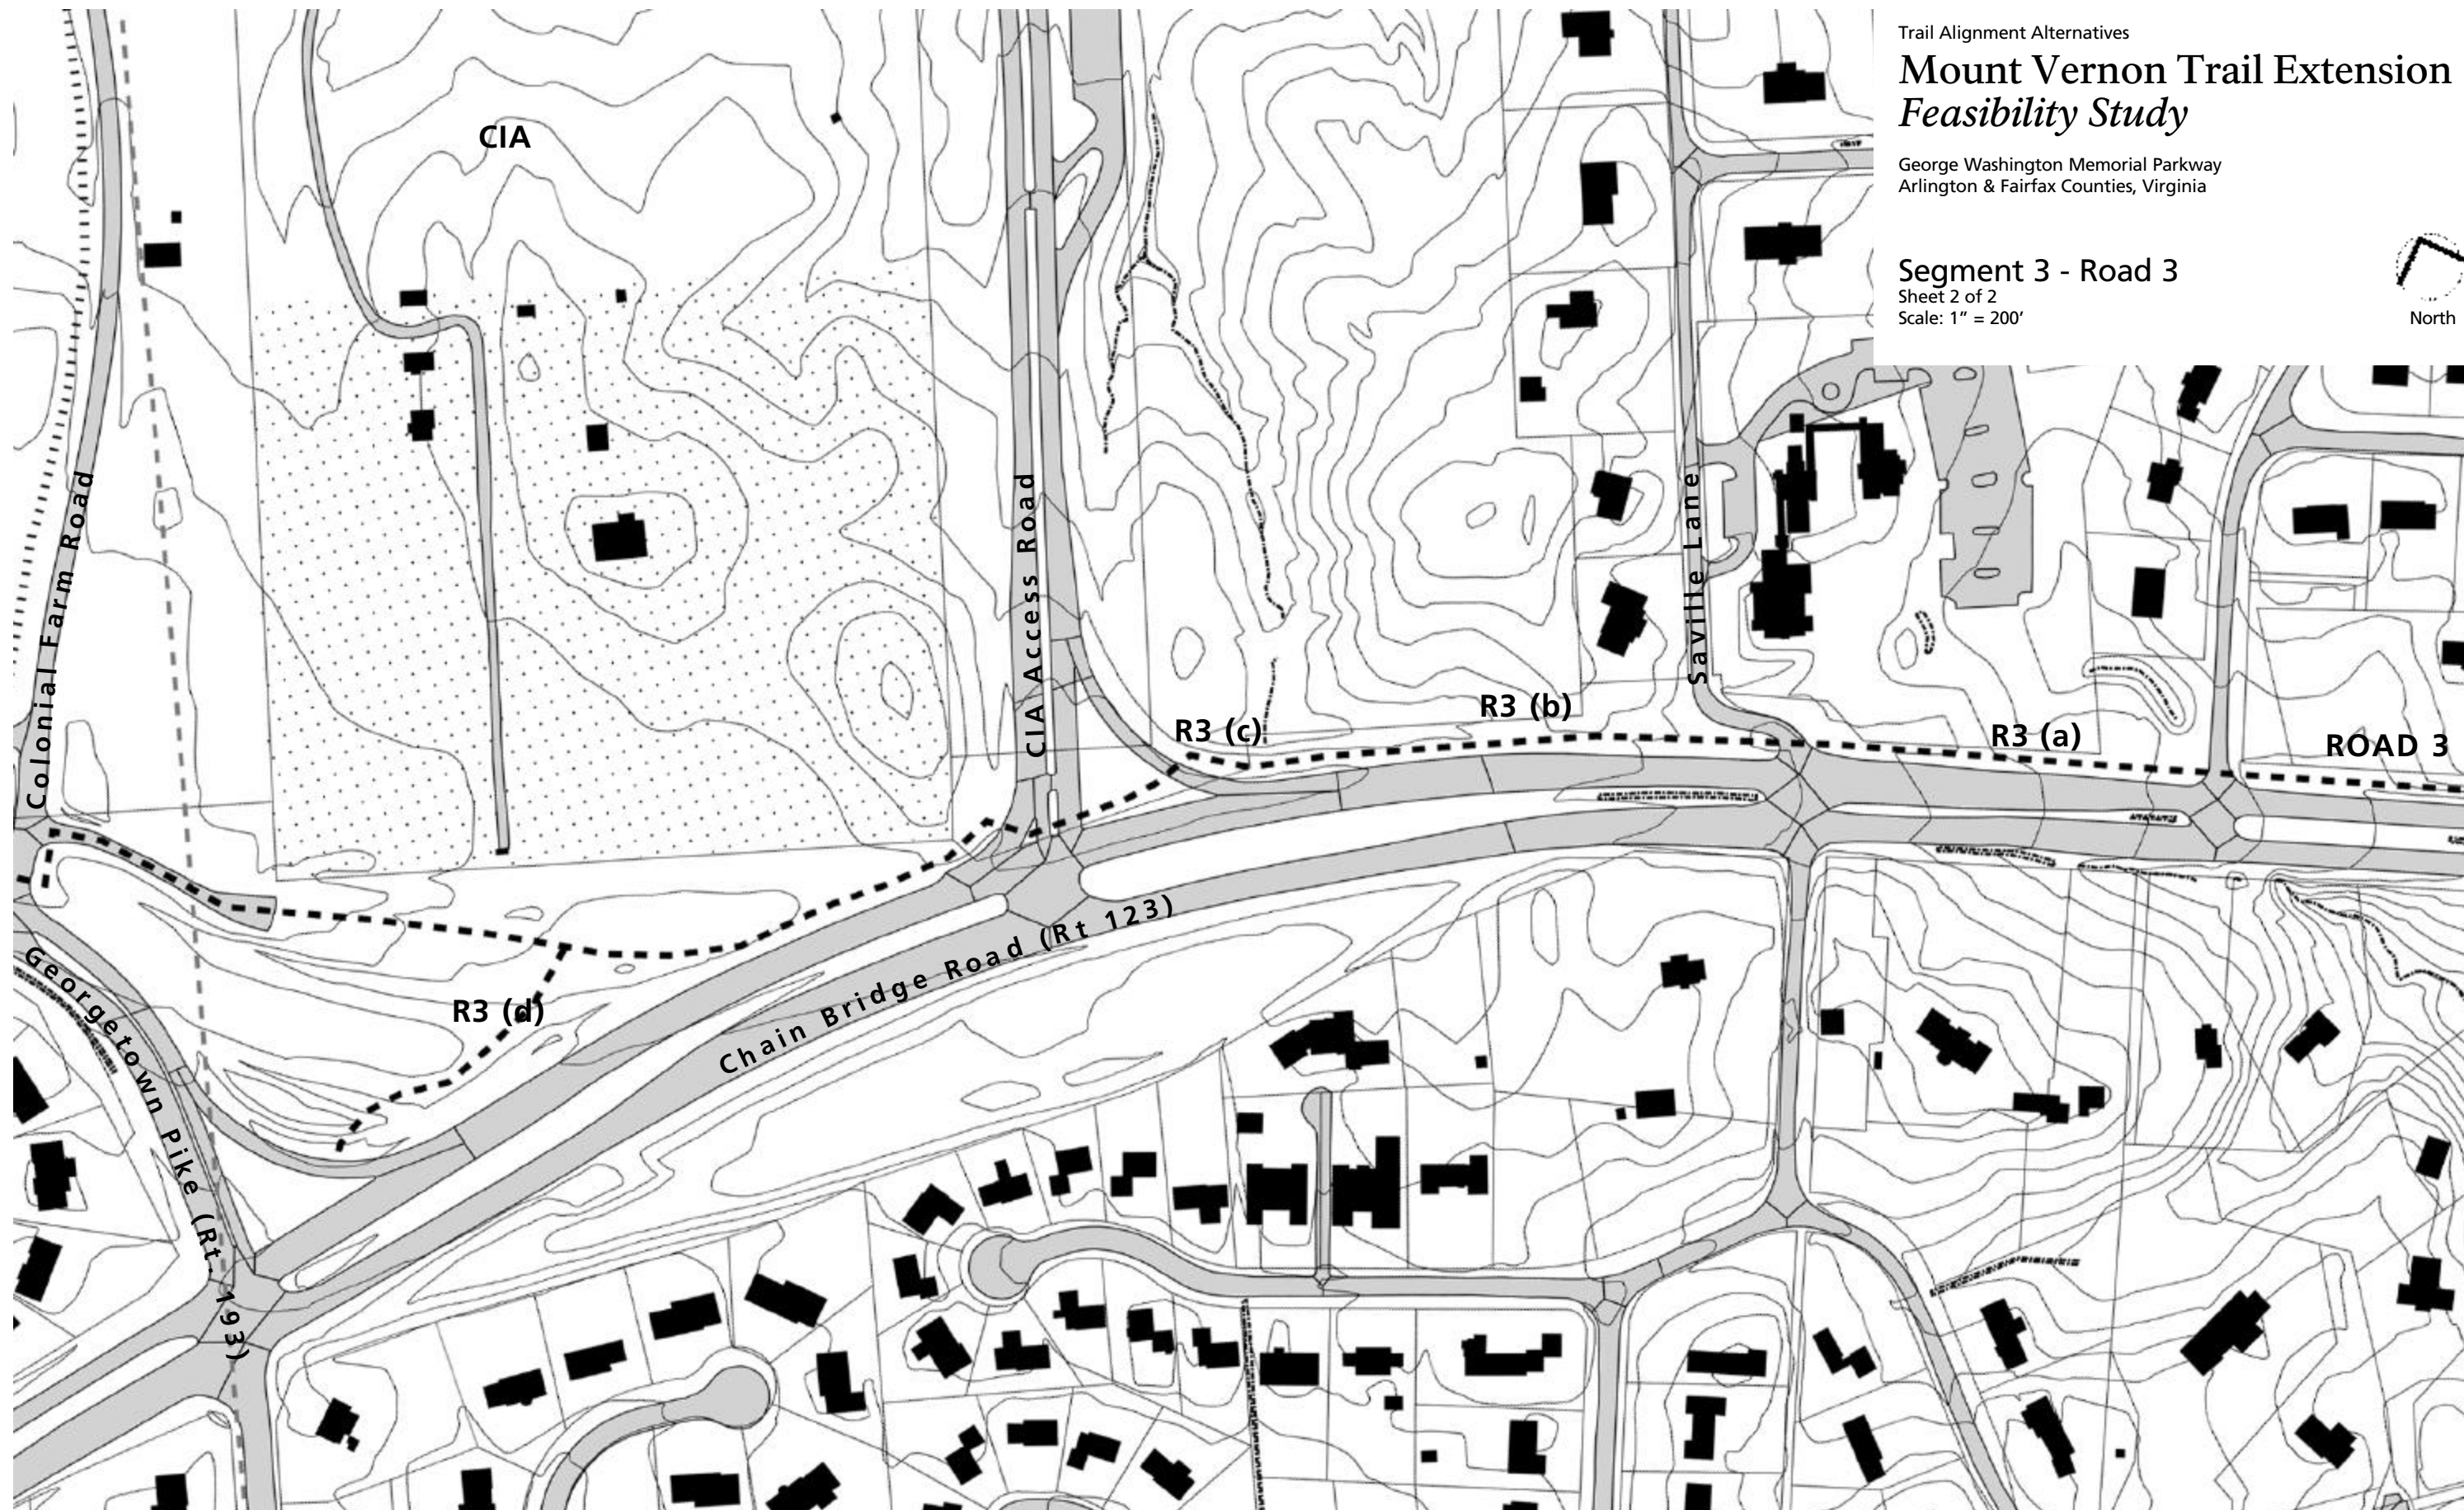

Trail Alignment Alternatives

Mount Vernon Trail Extension

Feasibility Study

George Washington Memorial Parkway
Arlington & Fairfax Counties, Virginia

Segment 3 - Road 3
Sheet 2 of 2
Scale: 1" = 200'

