



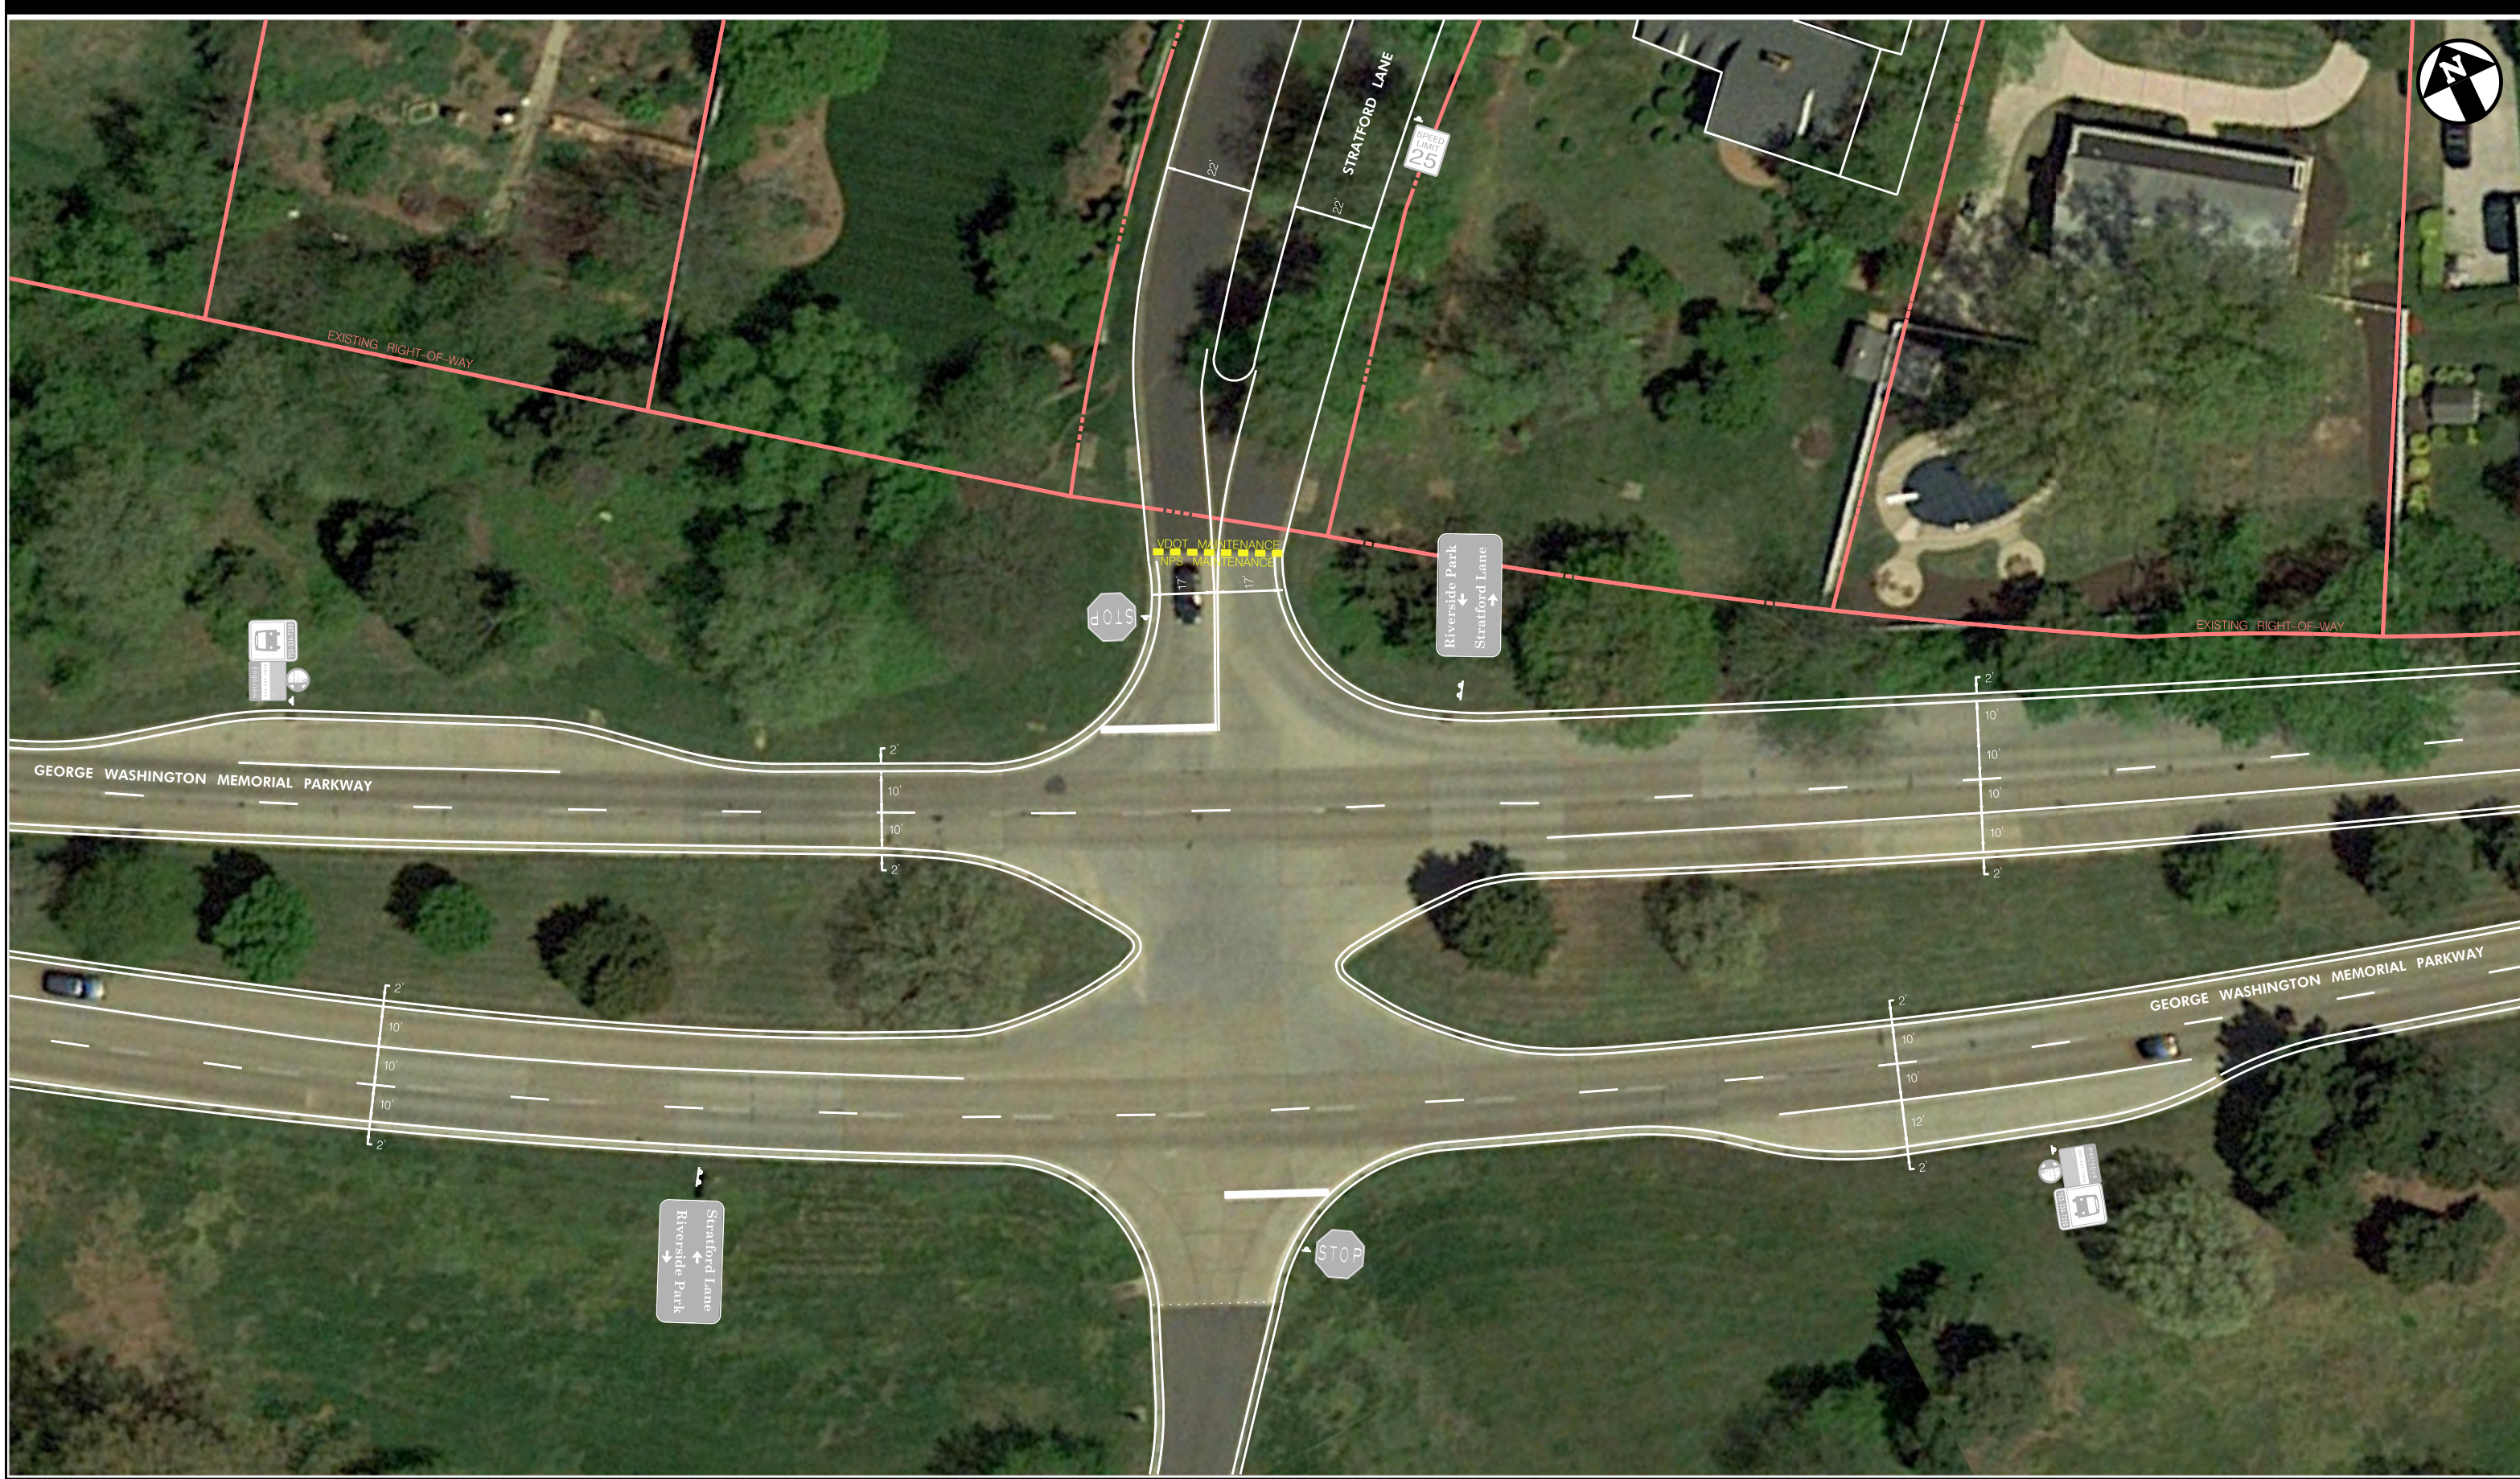


George Washington Memorial Parkway
at Stratford Lane

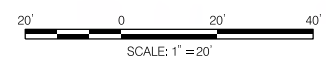


OPERATOR: sabra - PLOTTED: Thursday, June 06, 2019 AT 10:04 AM
FILE NAME: V2015156 Eastern Federal Lands DDO_01\Task 01 GW Parkway South Traffic Study\dwg\PrintSheets.dwg




OPERATOR USER NAME PLOTTED: 30/04/25
FILE NAME: 151125

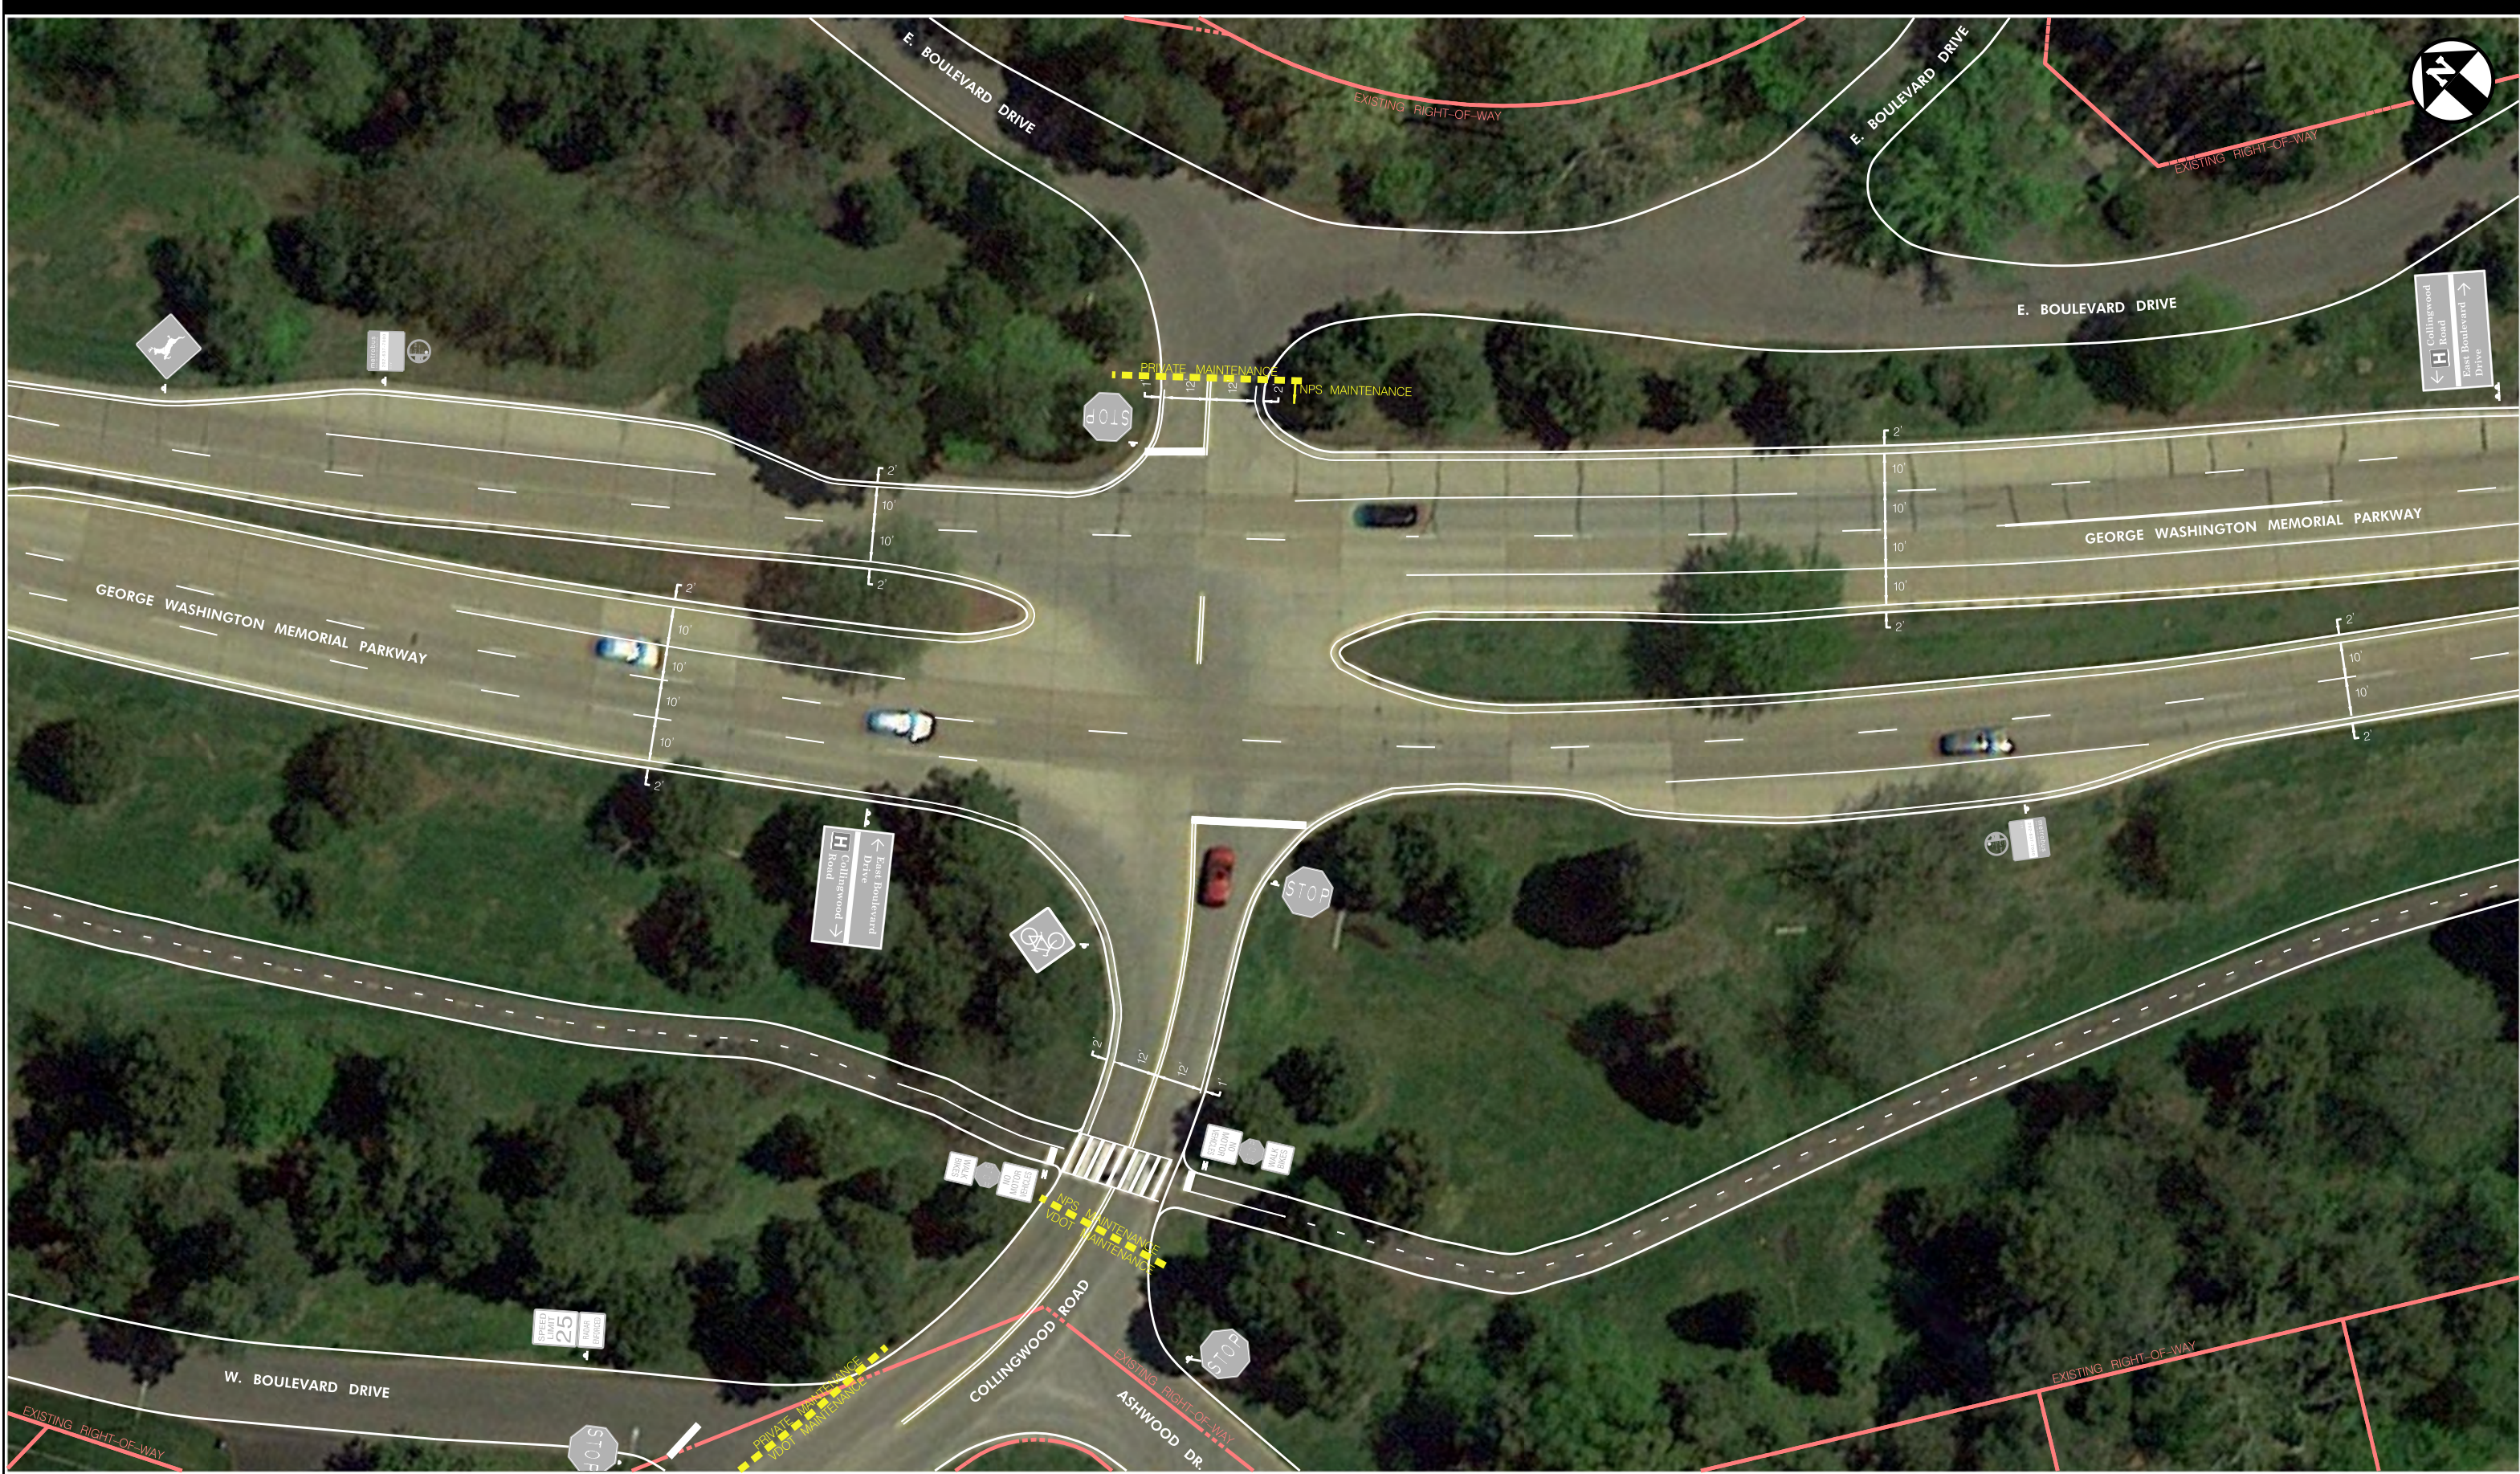

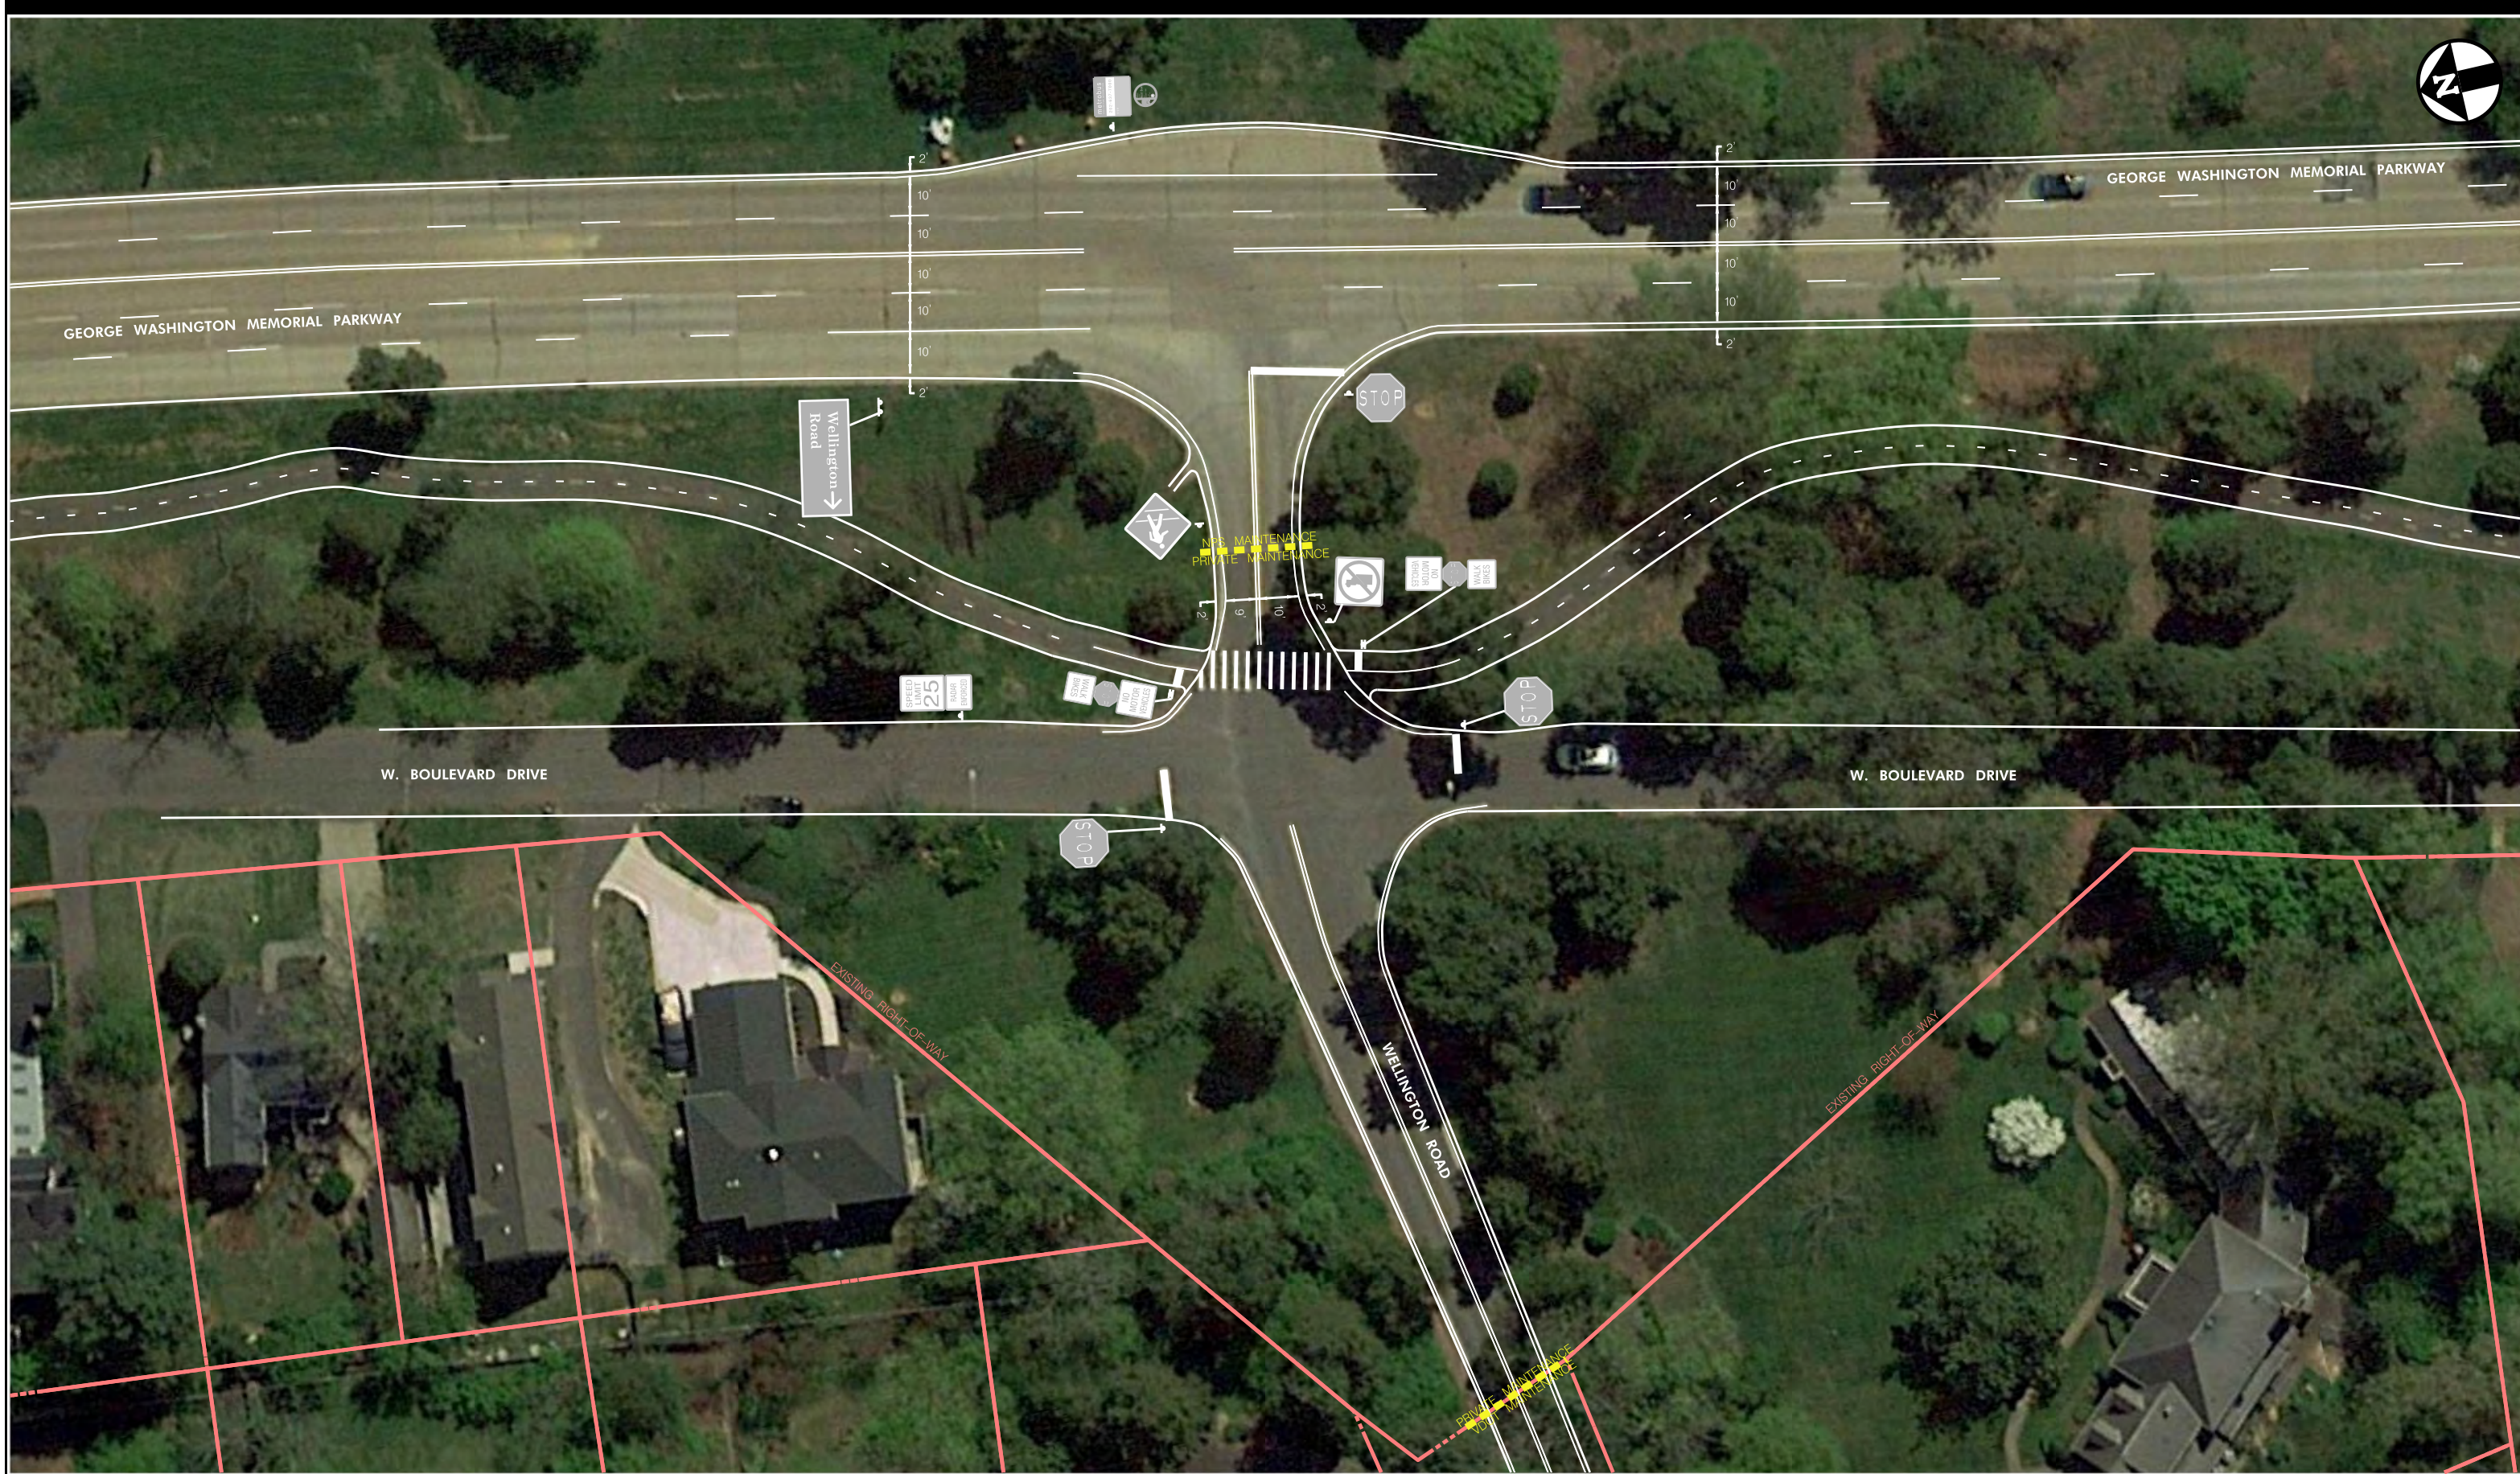


George Washington Memorial Parkway
at Wellington Road



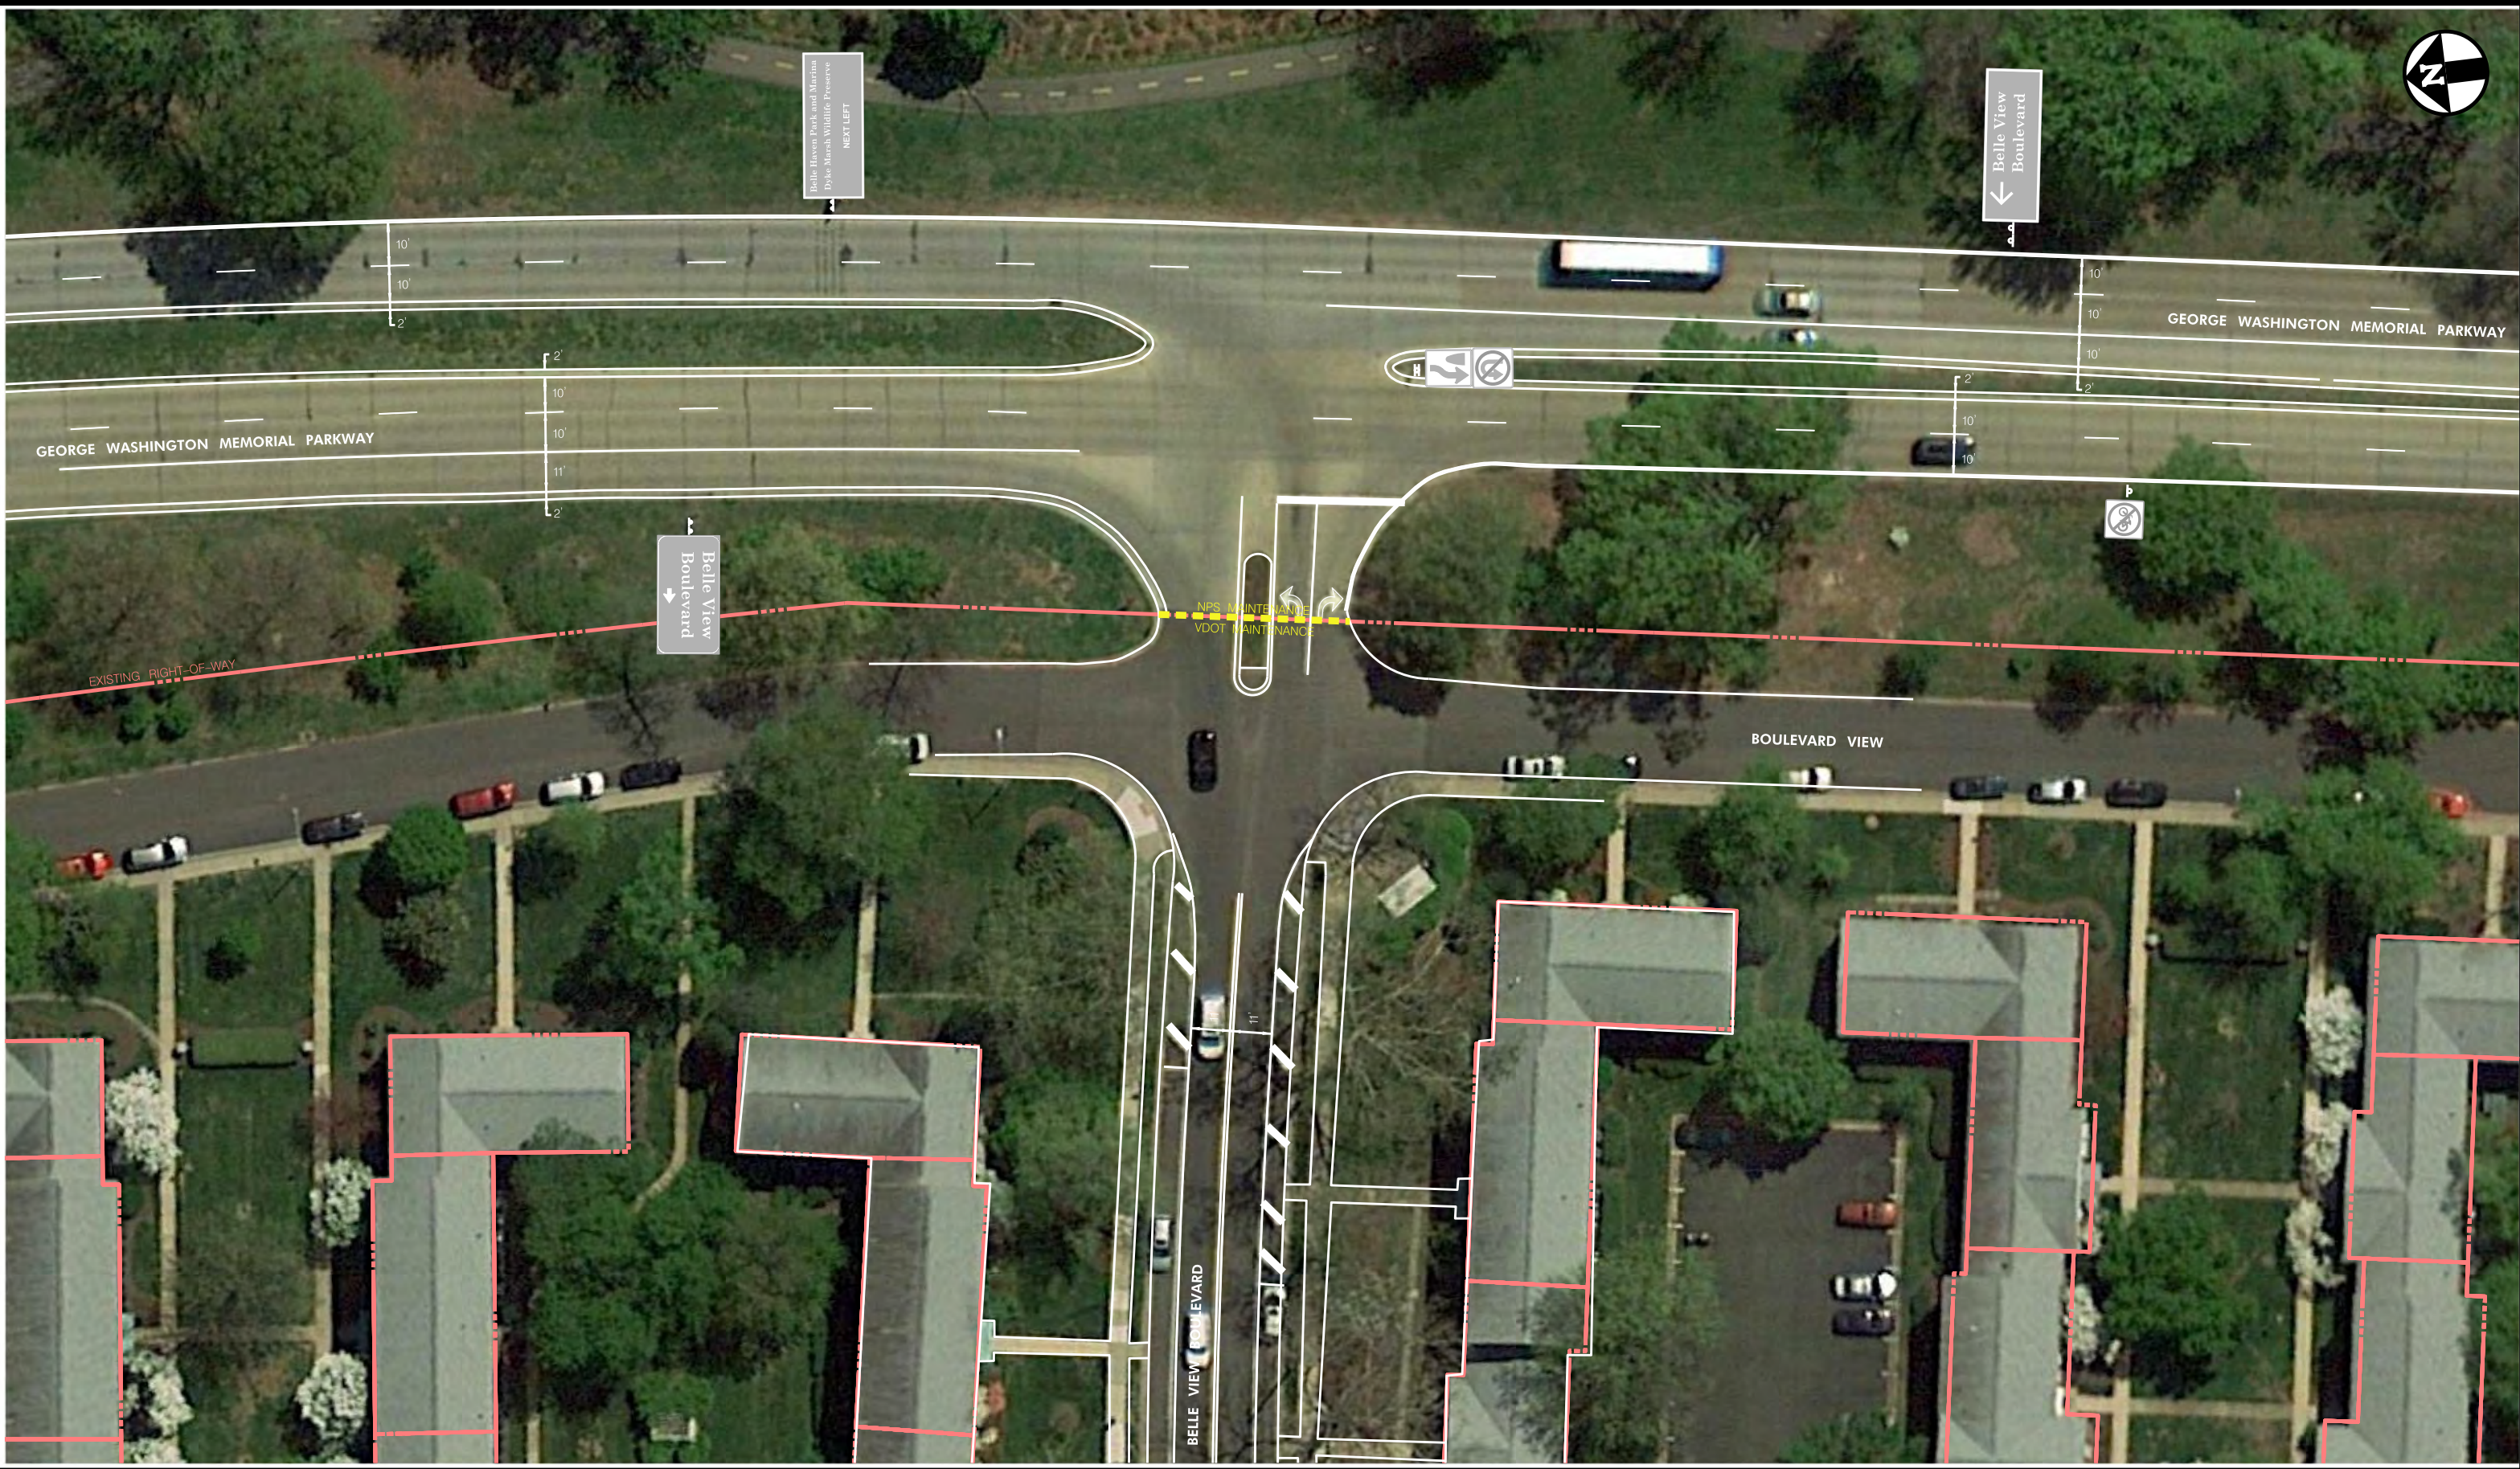

George Washington Memorial Parkway
at Belle View Boulevard

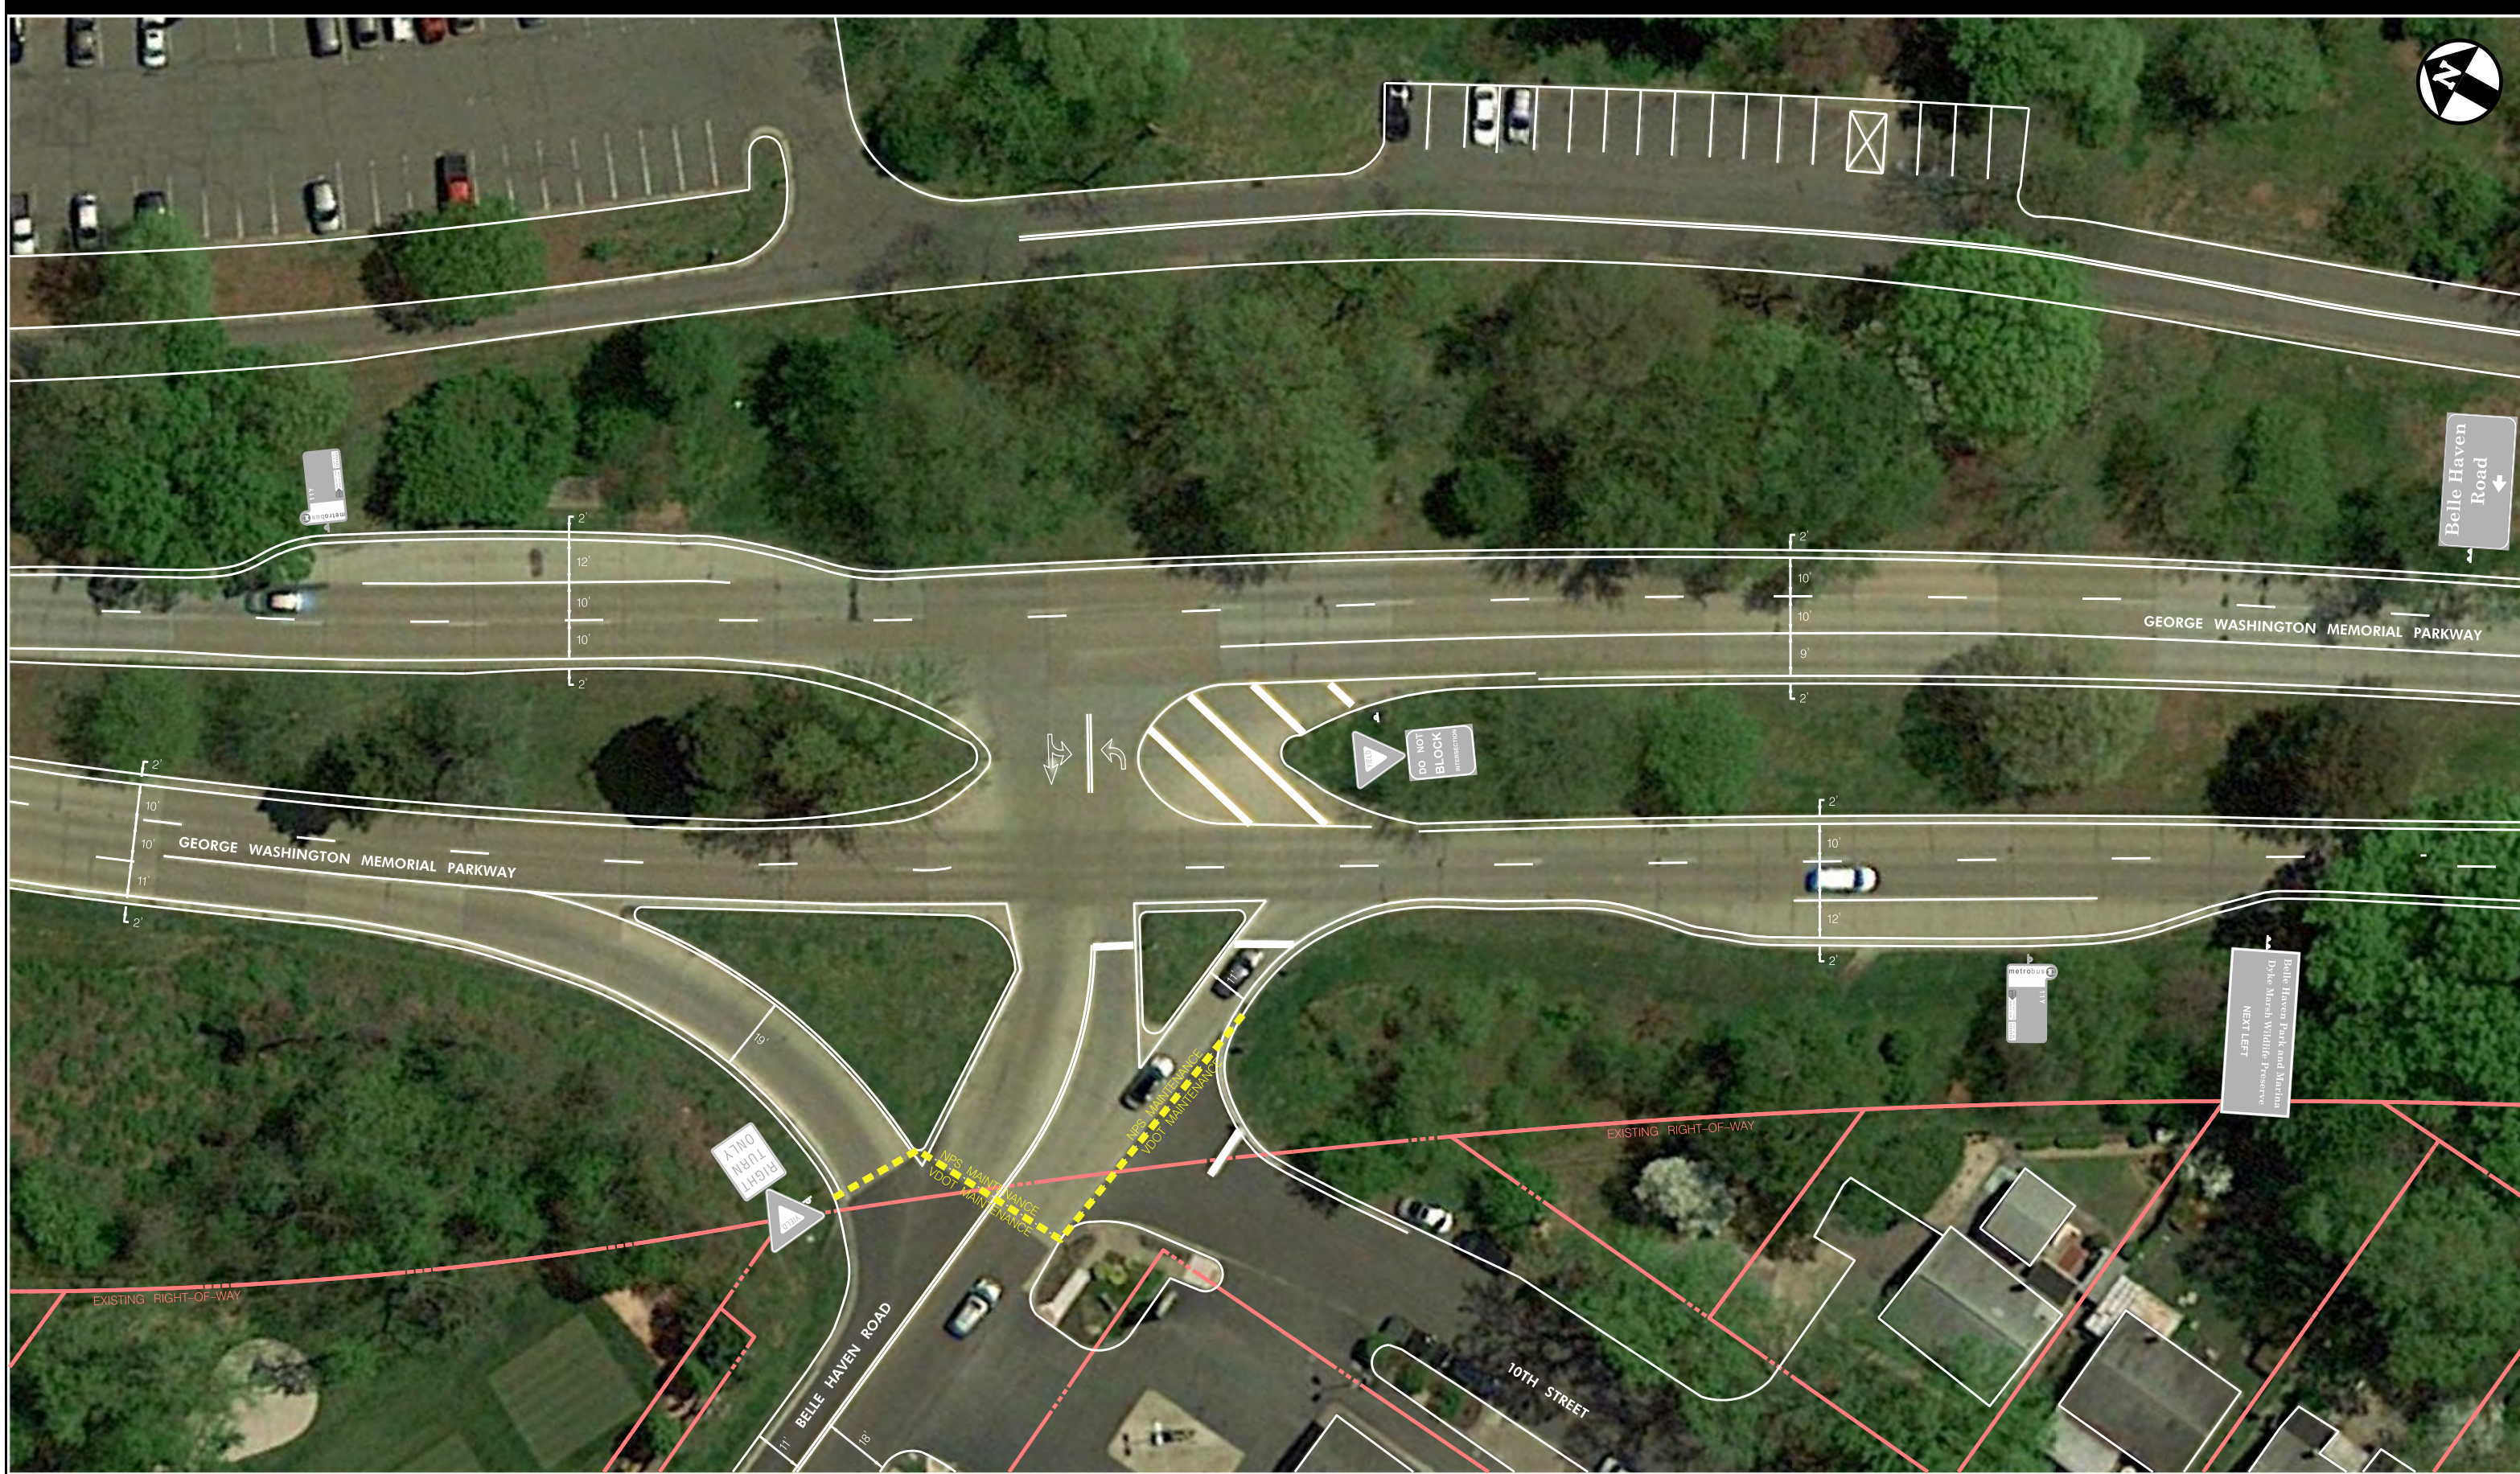

George Washington Memorial Parkway
at Belle Haven Road

