



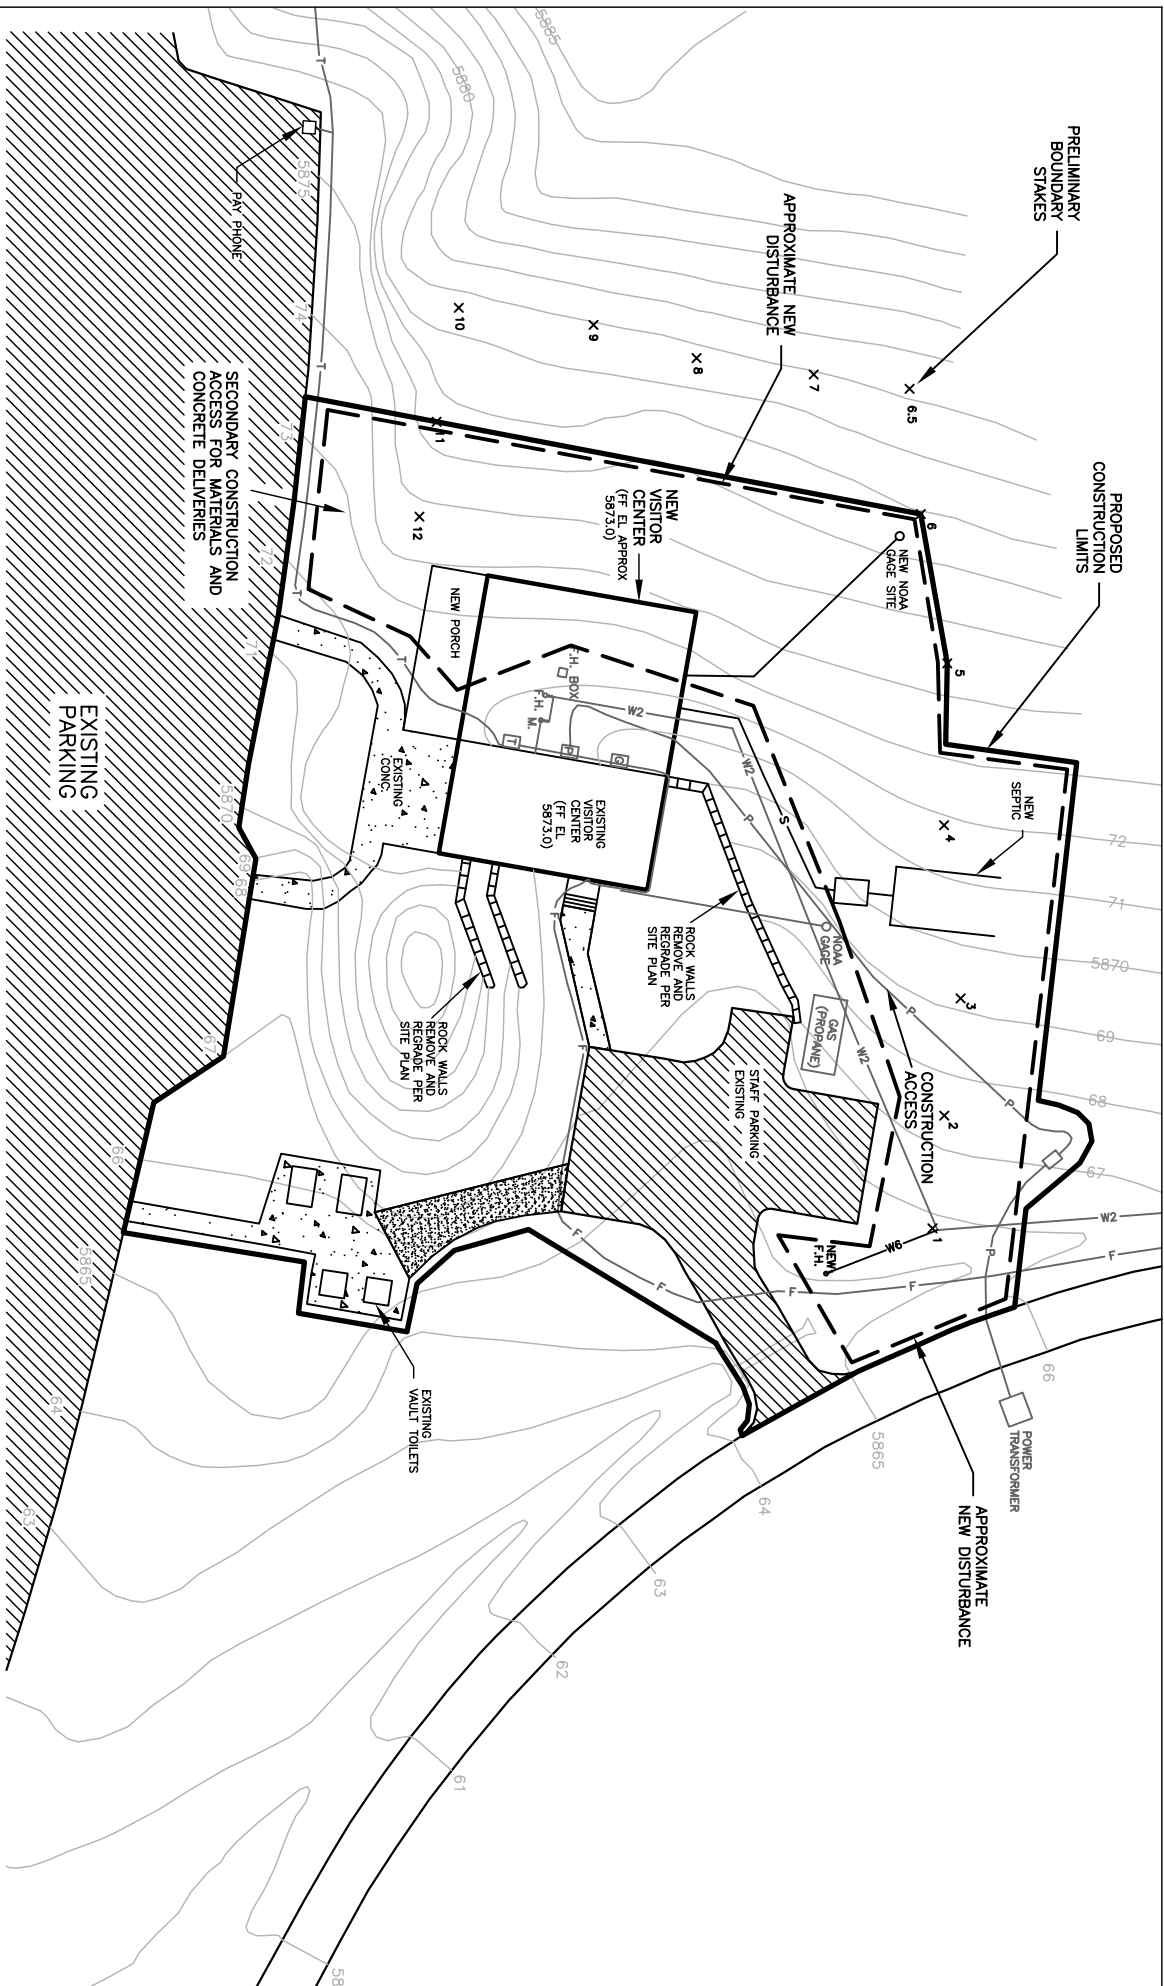

PROPOSED CONSTRUCTION LIMITS:
AREA = 36,700 SQ FT (0.85 ACRE)
APPROXIMATE NEW DISTURBANCE:
AREA = 14,000 SQ FT (0.33 ACRE)

LEGEND
F= 1/8" DIA FIBER & PHONE
P= 1/8" DIA POWER
T= 1/8" DIA TELEPHONE
W2= 2" DIA WATER LINE
W6= 6" DIA WATER LINE

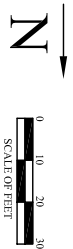

DESIGNED: LEWIS	SUB SHEET NO.	TITLE OF SHEET	DRAWING NO.
DRAWN: LEWIS	C1	CONSTRUCTION IMPACTS	XXXXXXX
DATE: 9/07		CANYONLANDS N.P. - ISKY	SHEET X OF X