





District Of Columbia

WASHINGTON CIRCLE STUDY ALTERNATIVE - 2A

d.

DISTRICT DEPARTMENT OF TRANSPORTATION

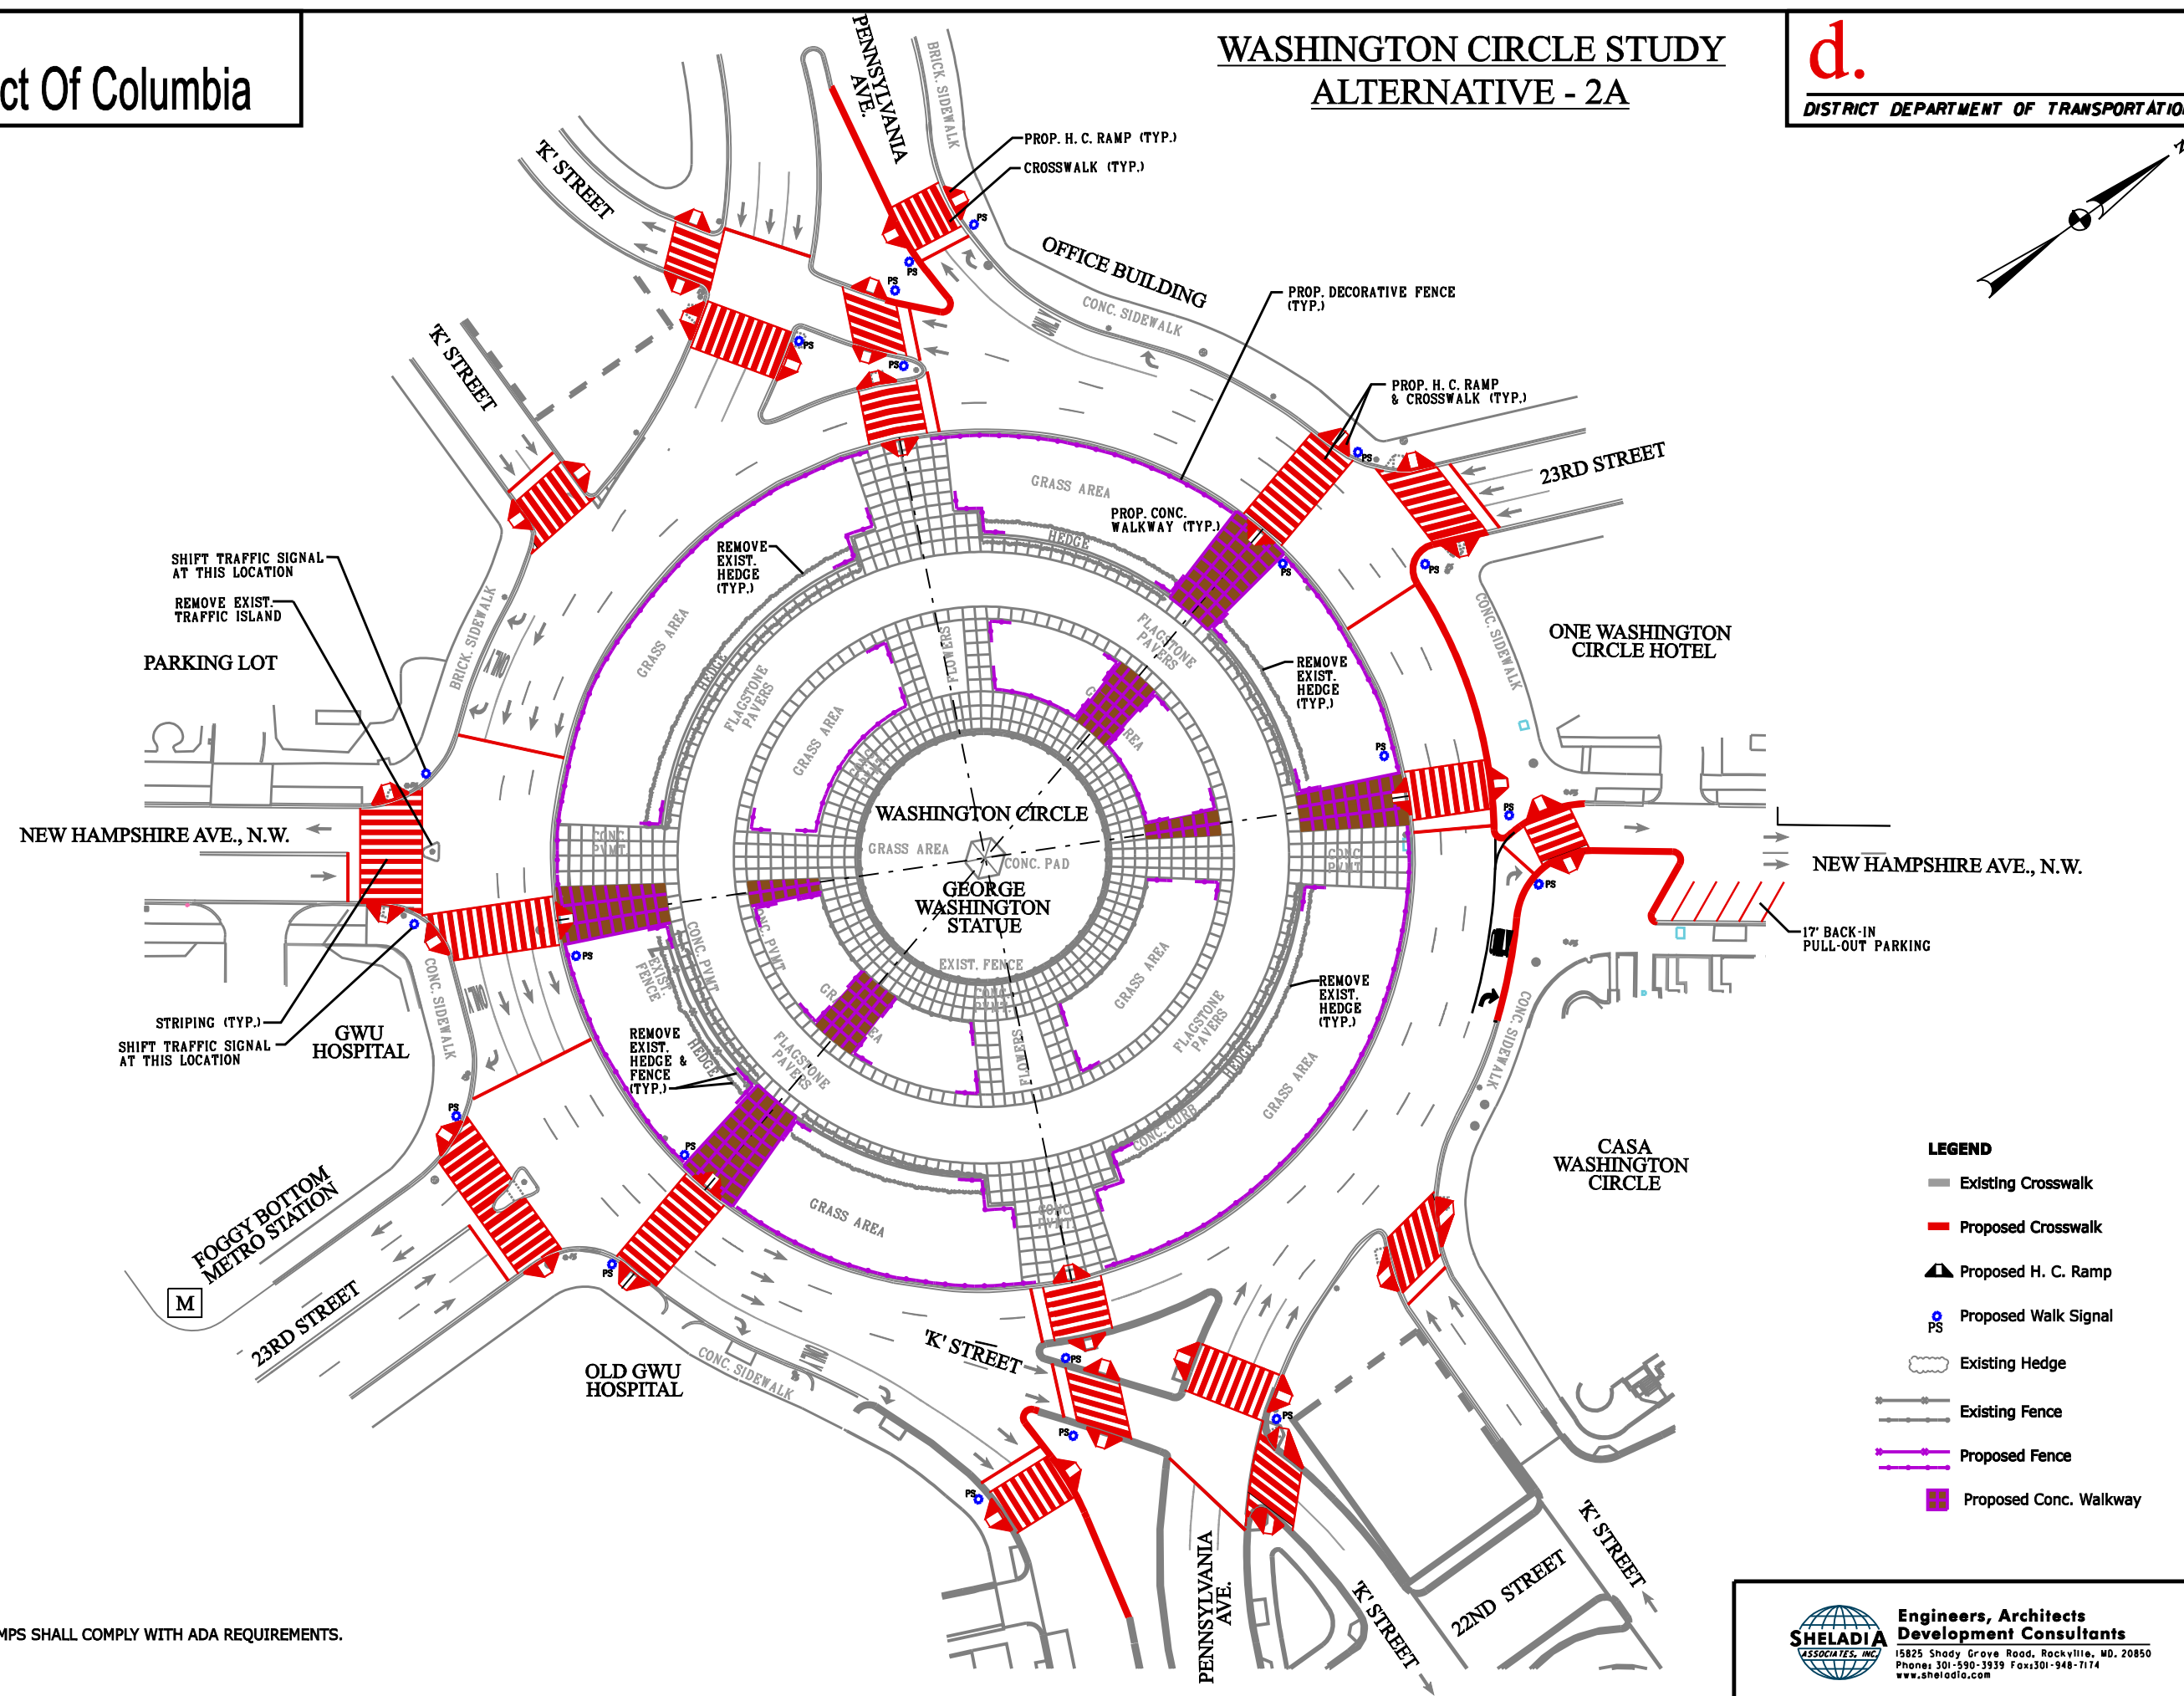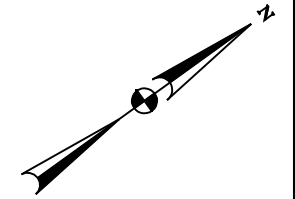

NOTE: ALL HANDICAP RAMPS SHALL COMPLY WITH ADA REQUIREMENTS.

**Engineers, Architects
Development Consultants**

SHELADIA ASSOCIATES, INC.
 15825 Shady Grove Road, Rockville, MD. 20850
 Phone: 301-590-3939 Fax: 301-948-7174
 www.sheoia.com

Tuesday, October 23, 2007 AT 09:28 AM