


9/29/20 16:18 V.FRIEDMAN R23 P:\PROJECTS\CARE\229408 ORCHARD TURF REHAB IN FRUITA DISTRICT\7 - DRAWINGS\CONCEPT PROGRESS 9--\COOK OPTION B CUT FILL MAP.DWG XREFS: \XREFS\COOK\B SITE COOK BASE.DWG; \XREFS\COOK\B SITE COOK OPTION B_BASE.DWG;

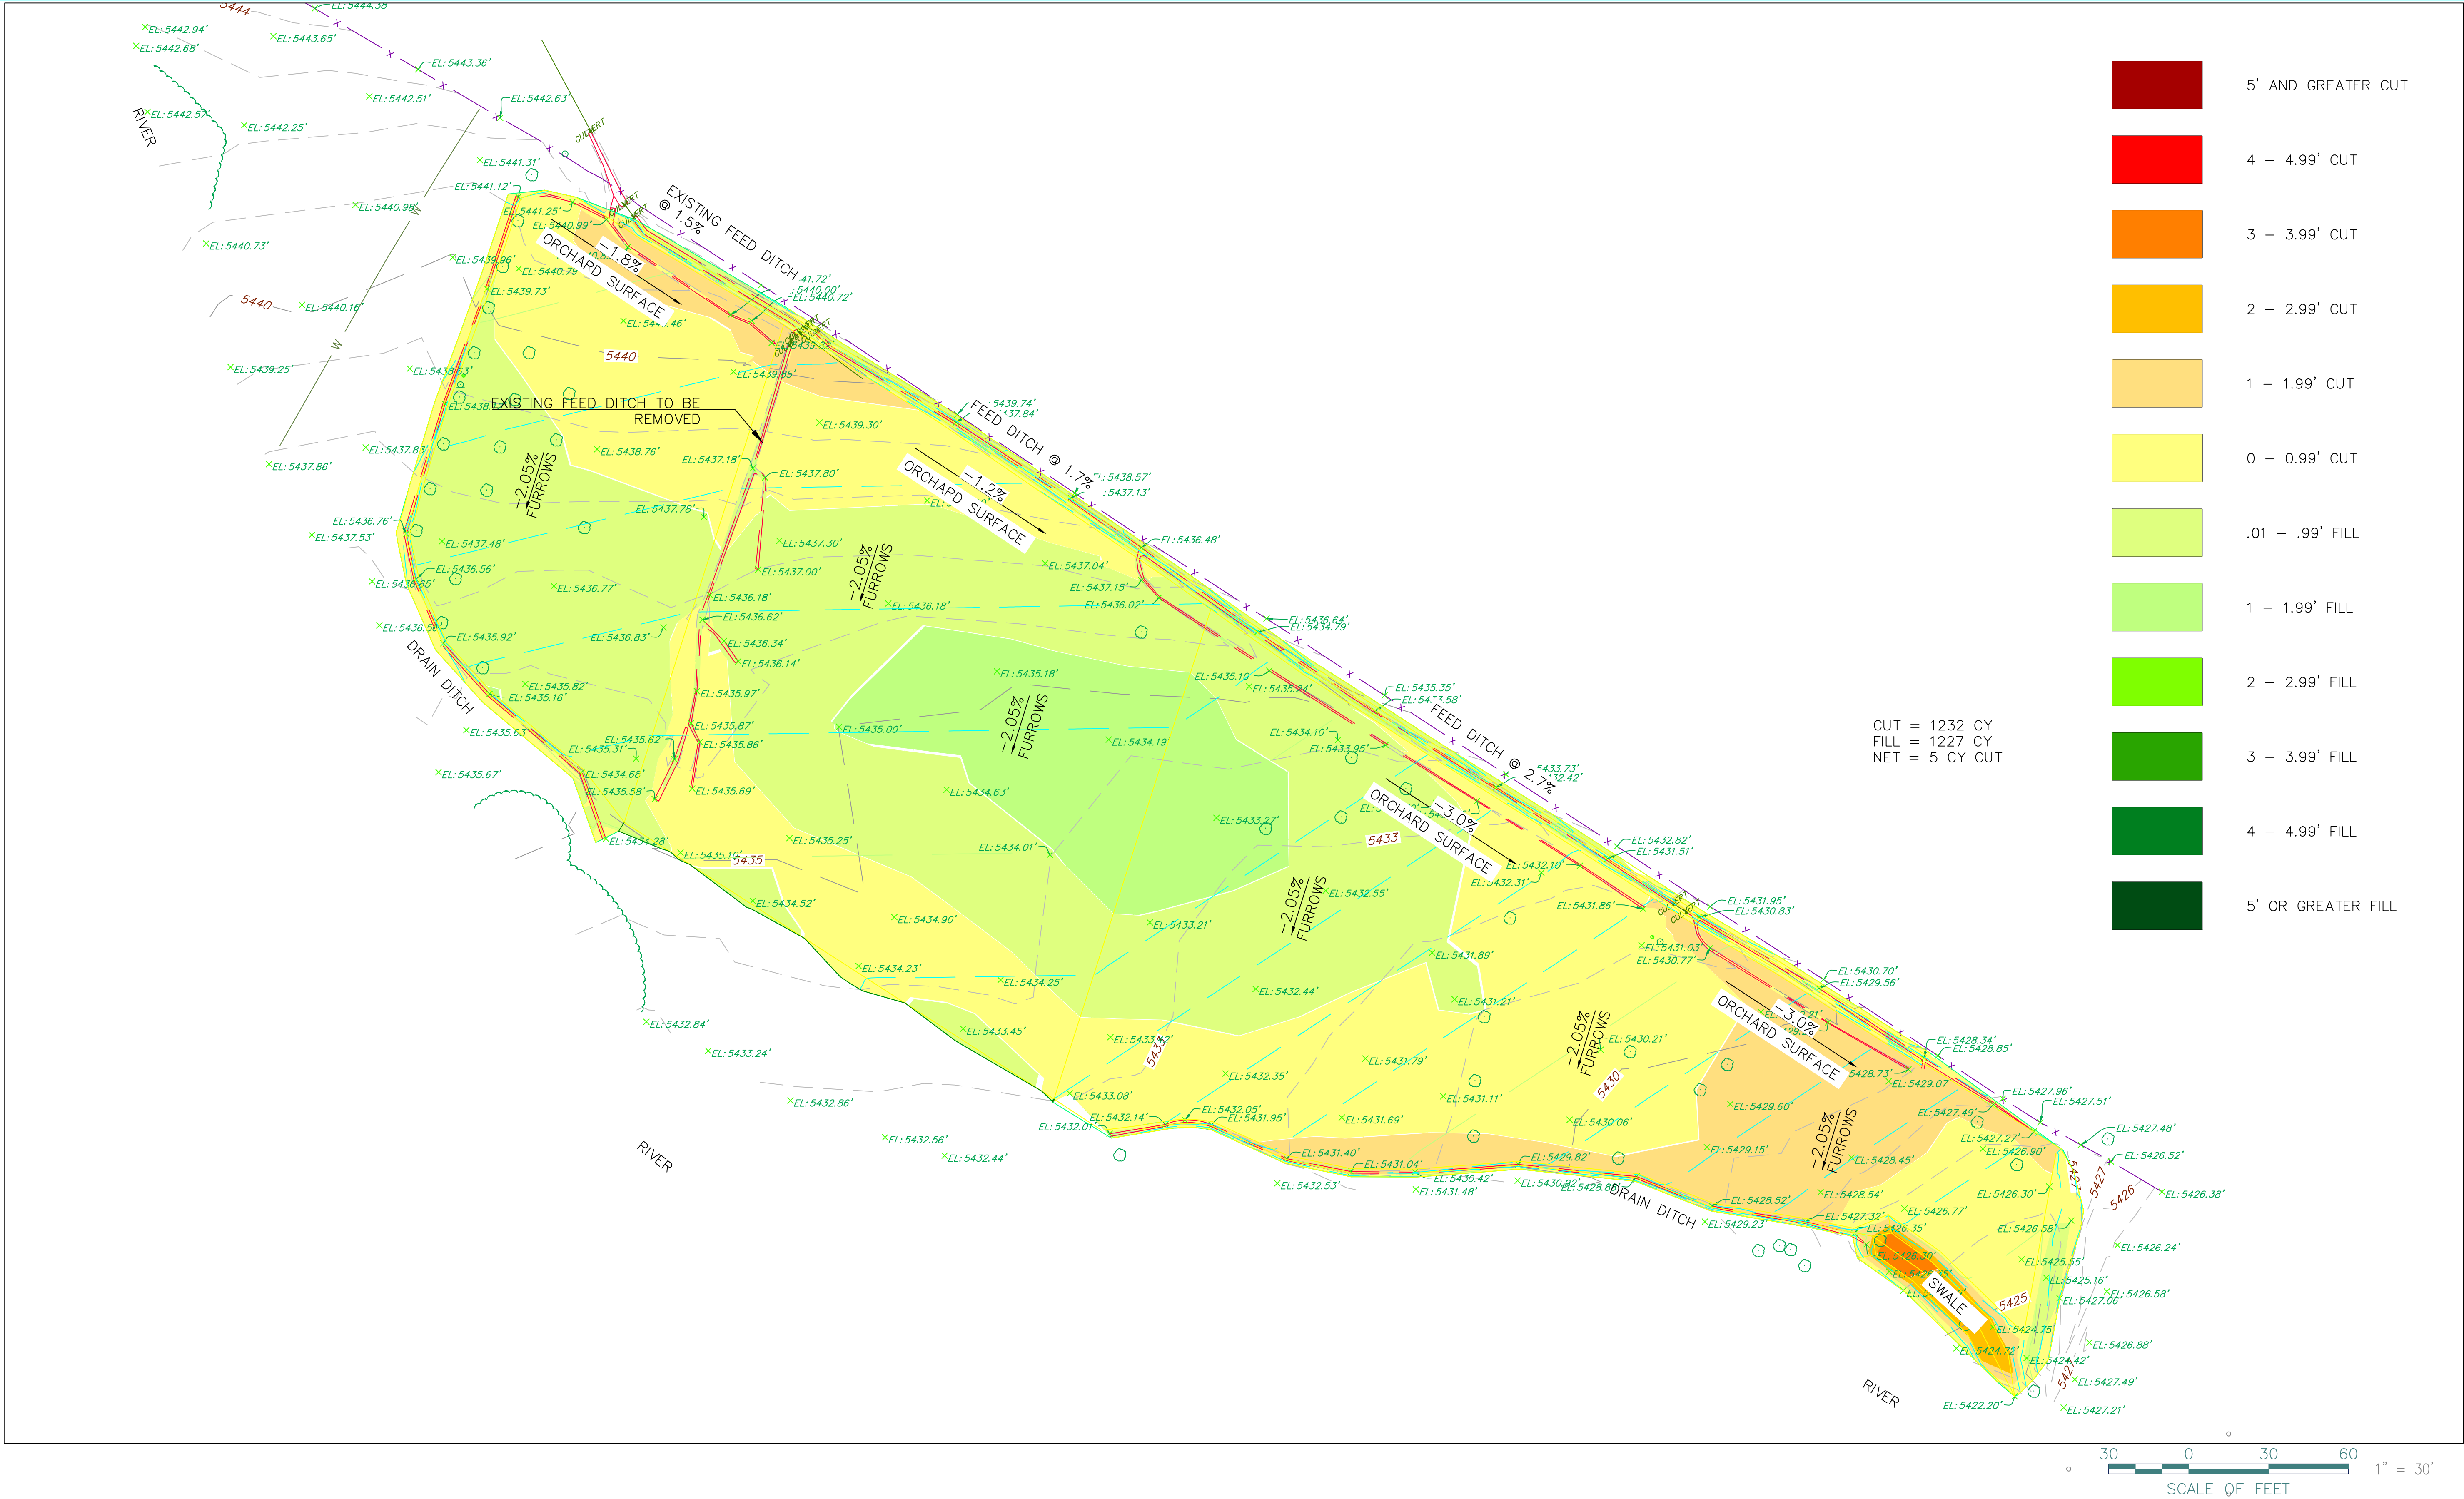

DESIGNED: V. FRIEDMAN GADD	SUB SHEET NO.	TITLE OF SHEET COOK ORCHARD GRADING CONCEPT B CUT/FILL MAP	DRAWING NO.
TECH. REVIEW:			PMIS/PKG NO. 229408
DATE: 9/29/2020			SHEET OF